


LEGEND			
EXISTING INFORMATION		PROPOSED INFORMATION	
	RIGHT-OF-WAY		PAVED ROAD
	PROPERTY LINES		UNPAVED ROAD
	SECTION LINES		RIGHT-OF-WAY
	1/4 SECTION LINES		ROADWAY RECLAMATION
			RETAINING WALL
			NOISE BARRIER
			DRAINAGE BASIN

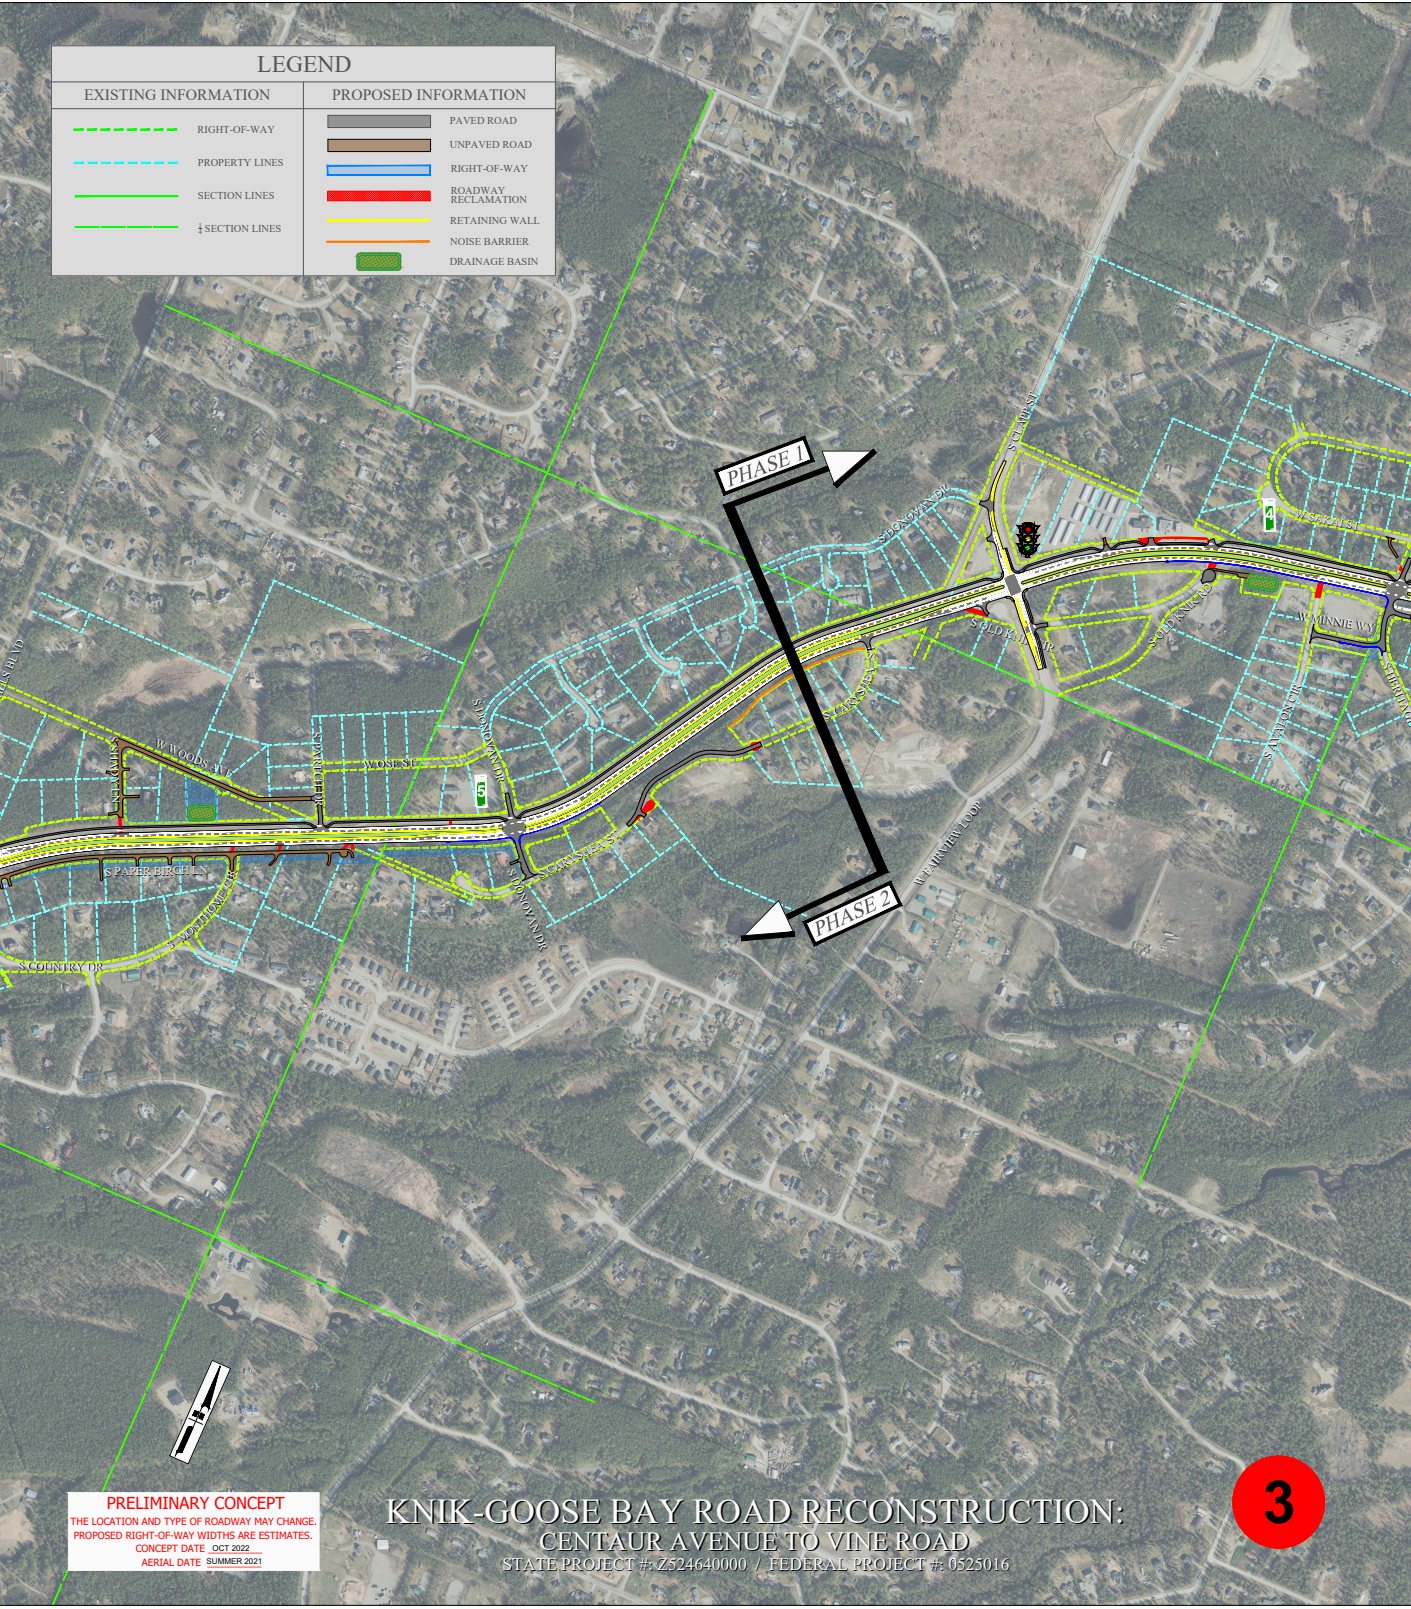

**PRELIMINARY CONCEPT**  
THE LOCATION AND TYPE OF ROADWAY MAY CHANGE.  
PROPOSED RIGHT-OF-WAY WIDTHS ARE ESTIMATES.  
CONCEPT DATE: OCT 2022  
AERIAL DATE: SUMMER 2021

**KNIK-GOOSE BAY ROAD RECONSTRUCTION:**  
**CENTAUR AVENUE TO VINE ROAD**  
STATE PROJECT #: Z524640000 / FEDERAL PROJECT #: 0525016