


APPENDIX G: AIRPORT LAYOUT PLAN PROPERTY MAP

PARCEL	AREA	GRANTOR / GRANTEE	INTEREST	Book / Page	DATE ACQUIRED	A.D.A. No.
1	87 Ac. +/-	Coltaco Corp. / SDA DOT/FF Asakua Corp. / SDA DOT/FF	QCD, Subsurface Estate Womanly Deed, Surface Estate	55 / 382 59 / 387	3/13/1991 12/18/1990	
2	2.55 Ac. +/-	Coltaco Corp. / SDA DOT/FF Asakua Corp. / SDA DOT/FF	QCD, Subsurface Estate Womanly Deed, Surface Estate	55 / 382 59 / 387	3/13/1991 12/18/1990	
3	15.3 Ac. +/-	SDA DNR / SDA DOT/FF	Aviation & Hazard Emnt	55 / 30	2/28/1991	
4	18.4 Ac. +/-	Coltaco Corp. / SDA DOT/FF Asakua Corp. / SDA DOT/FF	Subsurface Estate Surface Estate		To Be Acquired	


SDA DOT/FF = State of Alaska Dept. of Transportation and Public Facilities
SDA DNR = State of Alaska Dept. of Natural Resources

- LEGEND
- EXISTING MONUMENT (SET BY OTHERS)
 - EXISTING COUNTERFIELD (SET BY OTHERS)
 - EXISTING BC ON 2 1/2" I.P. (SET BY OTHERS)

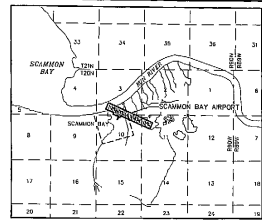

VICINITY MAP
SCALE: 1" = 1 MILE
USSS HOOPER BAY (0-2), ALASKA
(USGS, rev. 1977)
Within Privatized Sections 5, 10 & 11,
T20N, 280W, 84E
Bethel Recording District

- NOTES:
- All dimensions shown on this drawing were taken from the previous property plan for Scammon Bay Airport, latest revision 04/04/1991.
 - The base of bearing is between Corner 15, USS 5050 and Cor. 4, USS 4089, taken from USS 5050.
 - No current survey has been completed to determine actual property locations on the ground.
 - The surrounding platemark features were taken from a preliminary copy of an Aircad drawings supplied by the State of Alaska Department of Community and Economic Development.

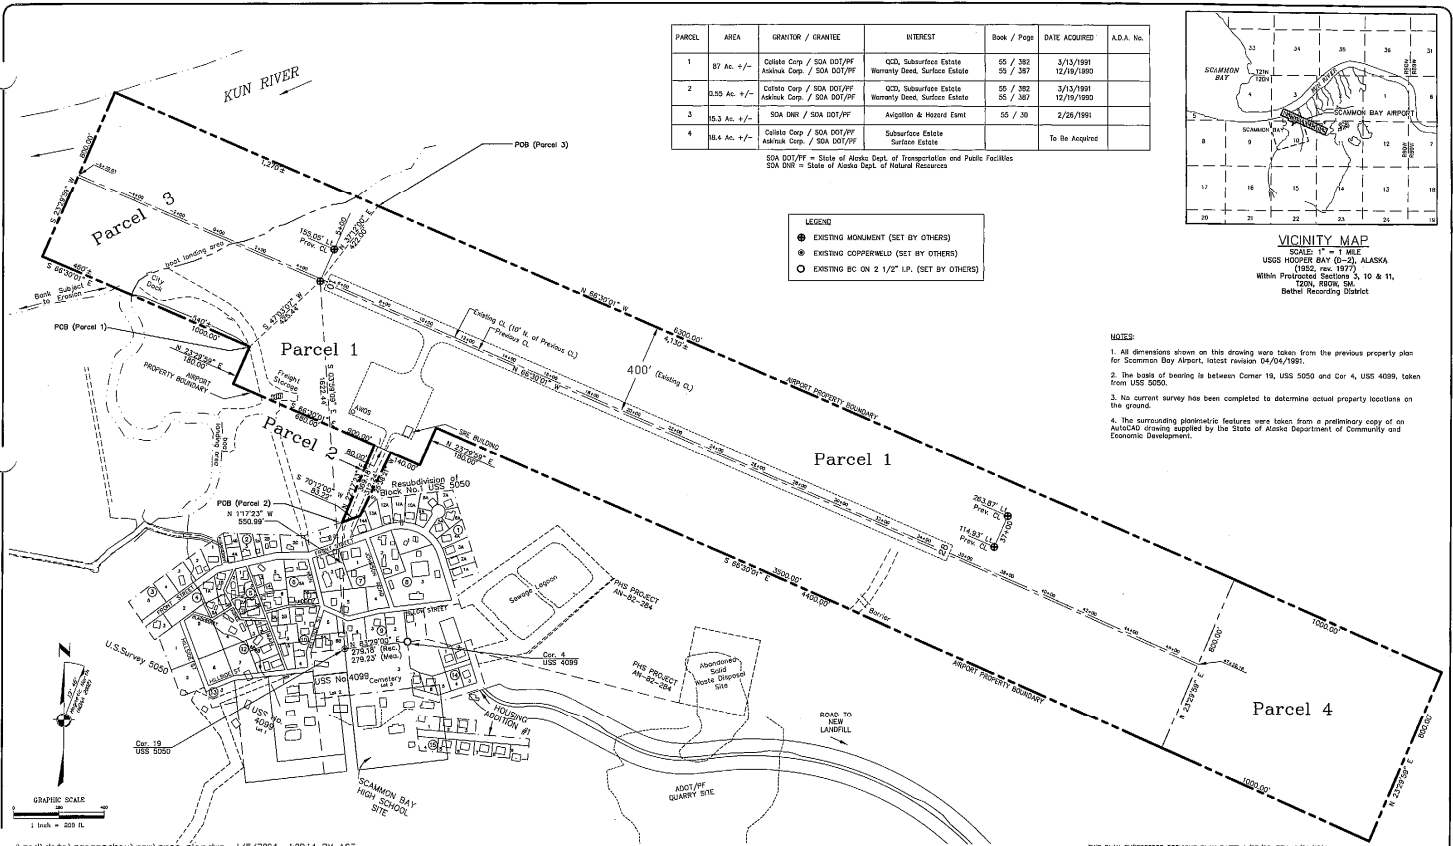

Acad\data\scammonbay\work\prop_plandwg 1/3/2004 1:09:14 PM AST

THIS PLAN SUPERSEDES PREVIOUS PLAN DATED 1/25/90, REV. 4/04/1991.

AIRPORT LAYOUT PLAN CONDITIONAL APPROVAL SUBJECT TO ALL APPROVAL LETTER DATES BY: <i>[Signature]</i> DATE: <i>2/2/04</i> FOR: AIRPORT LAYOUT AIRPORT REGION, AAL-601 F.A.A. AIRSPACE REVIEW NUMBER: 00-AAL-18NRA		STATE OF ALASKA DEPARTMENT OF TRANSPORTATION AND PUBLIC FACILITIES CENTRAL REGION APPROVED: <i>[Signature]</i> DESIGN SECTION CHIEF PROJECT MANAGER		DATE: 02/05/03 DESIGN: <i>[Signature]</i> DRAWN: <i>[Signature]</i> CHECKED: <i>[Signature]</i>	SCAMMON BAY AIRPORT AIRPORT PROPERTY PLAN SHEET 7 OF 8
---	--	---	--	--	---