

STATE OF ALASKA DEPARTMENT OF TRANSPORTATION AND PUBLIC FACILITIES

RIGHT - OF - WAY MAP ALASKA PROJECT

SEWARD HIGHWAY MP 25.5 - 36 TRAIL RIVER TO STERLING WYE, REHABILITATION 0311(031)/Z546590000

PROJECT DESIGNATION	SHEET NUMBER	TOTAL SHEETS
0311(031)/Z546590000	R1	R48

PLATTING AUTHORITY APPROVAL
THIS PLAT WAS APPROVED BY THE KENAI PENINSULA BOROUGH PLANNING COMMISSION IN ACCORDANCE WITH KPB 20.10.070 AT THE MEETING OF _____, KPB FILE 2022-063R1.

KENAI PENINSULA BOROUGH
BY: _____
AUTHORIZED OFFICIAL

DEPARTMENT LOCATIONS SURVEYOR'S CERTIFICATE
I HEREBY CERTIFY THAT I AM A PROFESSIONAL LAND SURVEYOR REGISTERED IN THE STATE OF ALASKA AND THAT ALL RIGHT-OF-WAY CENTERLINE MONUMENT LOCATIONS HAVE BEEN ESTABLISHED AS INDICATED ON THE RIGHT-OF-WAY PLANS, ALL EXISTING FOUND SUBDIVISION MONUMENTS, PROPERTY CORNERS AND SECTION LINE MONUMENTATION AS INDICATED ON THE RIGHT-OF-WAY PLANS HAVE BEEN REFERENCED TO PROJECT SURVEY CONTROLS BY ME OR UNDER MY SUPERVISION.



DATE _____ REGISTRATION NUMBER _____

TRAVIS W. TEST

ALASKA DOT&PF
4111 AVIATION AVENUE
ANCHORAGE AK 99502
PHONE: (907) 269-0700

CONSULTANT LOCATIONS SURVEYOR'S CERTIFICATE
I HEREBY CERTIFY THAT I AM A PROFESSIONAL LAND SURVEYOR REGISTERED IN THE STATE OF ALASKA AND THAT THIS PLAT WAS MADE BY ME OR UNDER MY SUPERVISION. THIS PLAT WAS BASED UPON THE MONUMENTS RECOVERED DURING THE DEPARTMENT'S LOCATIONS SURVEY FOR THIS PROJECT.




DATE _____ REGISTRATION NUMBER _____

ROBERT M. KEINER

ALASKA DOT&PF
4111 AVIATION AVENUE
ANCHORAGE AK 99502
PHONE: (907) 269-0700

DEPARTMENT RIGHT-OF-WAY SURVEYOR'S CERTIFICATE
I HEREBY CERTIFY THAT I AM A PROFESSIONAL LAND SURVEYOR REGISTERED IN THE STATE OF ALASKA AND THAT THIS PLAT WAS MADE BY ME OR UNDER MY SUPERVISION. THIS PLAT WAS BASED UPON THE MONUMENTS RECOVERED DURING THE DEPARTMENT'S LOCATIONS SURVEY FOR THIS PROJECT.

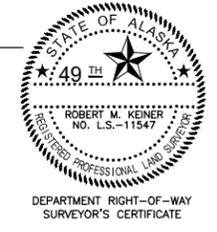

DATE _____ REGISTRATION NUMBER _____

ROBERT M. KEINER

ALASKA DOT&PF
4111 AVIATION AVENUE
ANCHORAGE AK 99502
PHONE: (907) 269-0700





DEPARTMENT OF TRANSPORTATION
AND PUBLIC FACILITIES

APPROVED _____, 20____
Date
REGIONAL CHIEF RIGHT-OF-WAY AGENT

WITHIN A PORTION OF PARTIALLY SURVEYED SECTIONS 1, 12, & 13 TOWNSHIP 4 NORTH, RANGE 1 WEST, AND PROTRACTED SECTIONS 7, 17, 18, 20, & 21 PARTIALLY SURVEYED SECTIONS 22, 24, 25, 26, 27, & 36 TOWNSHIP 5 NORTH, RANGE 1 WEST, AND PROTRACTED SECTION 12 TOWNSHIP 5 NORTH, RANGE 2 WEST

SEWARD RECORDING DISTRICT

STATE BUSINESS - NO FEE

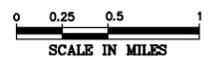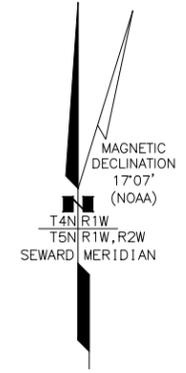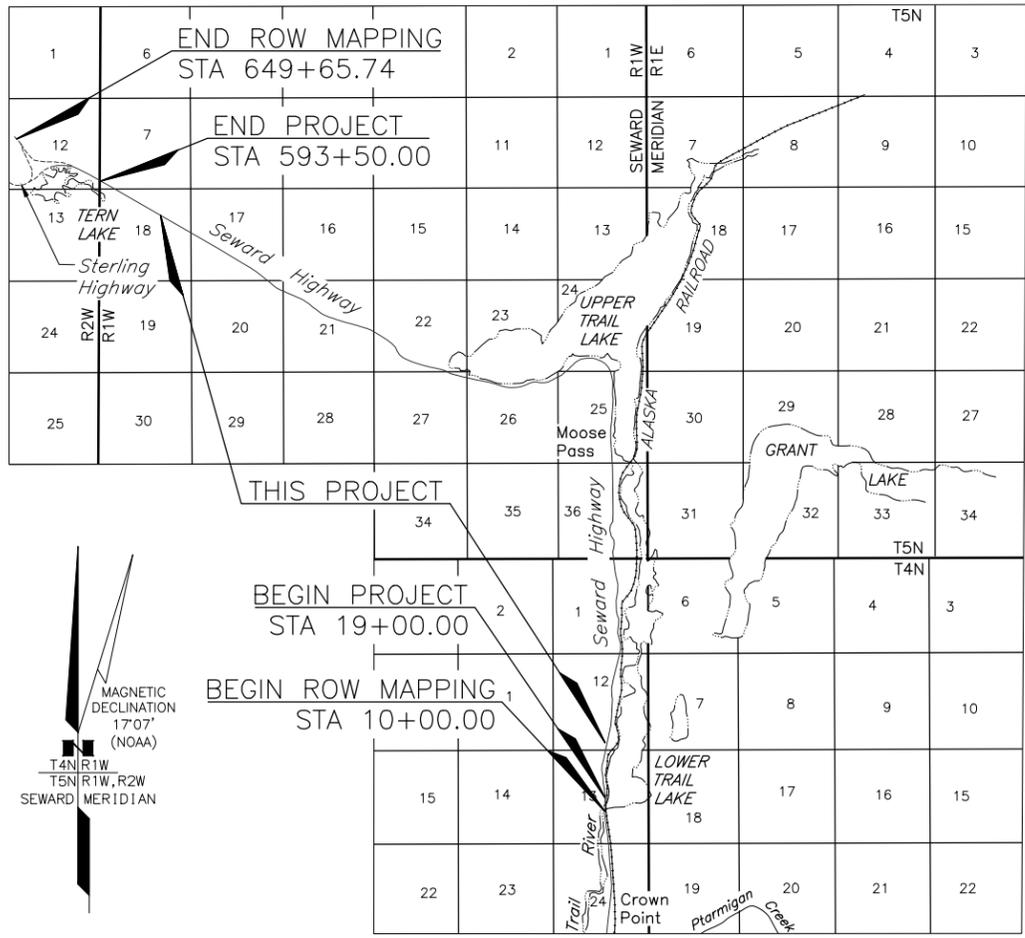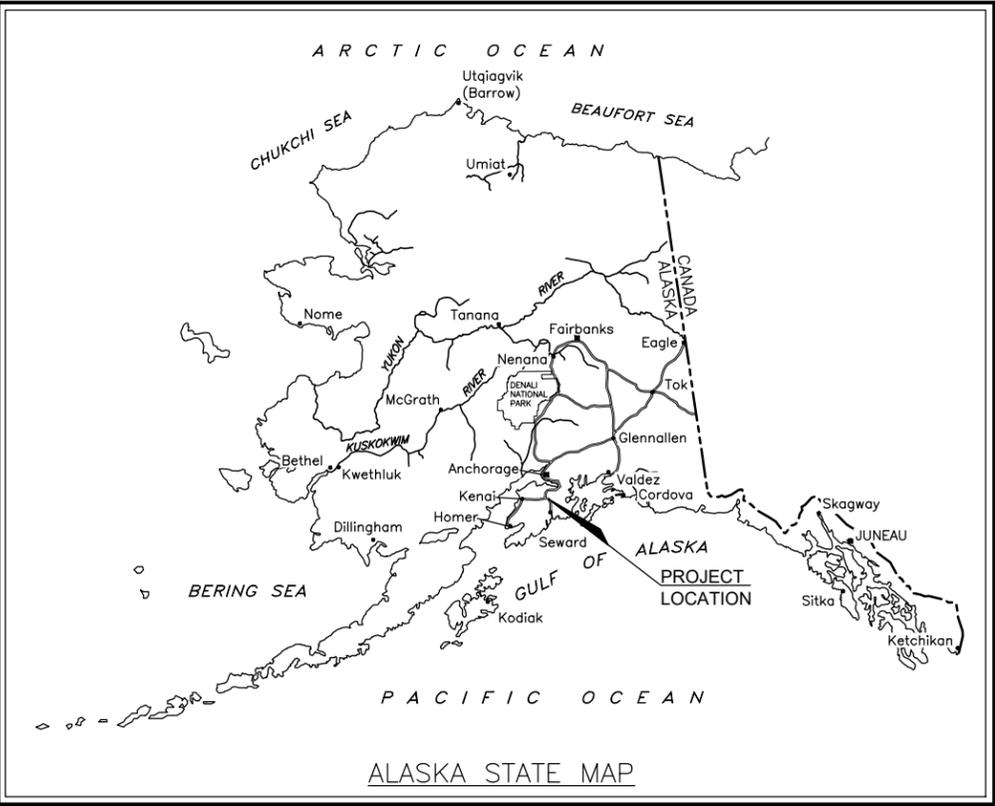

U.S.G.S. QUADRANGLE SEWARD (B-7) & (C-7) ALASKA 1994
1" = 1 MILE

PRELIMINARY

2/25/2026

ACQUISITION DATES: MONTH YEAR - MONTH YEAR
CONSTRUCTION DATES: MONTH YEAR - MONTH YEAR
PROJECT LENGTH: 10.5 MILES

PRELIMINARY 2/25/2026
TRAFFIC

ROADWAY	EXISTING	PROPOSED
MILE POST		
EDGE OF PAVEMENT		
LIMIT OF CUT SLOPE & FILL SLOPE		
GRAVEL EDGE		
SIDEWALK AND PATH/TRAIL		
CONCRETE CURB & GUTTER		
CONCRETE CURB CUT		
PARALLEL CURB RAMP		
PERPENDICULAR CURB RAMP		
UNIDIRECTIONAL CURB RAMP & MID-BLOCK CURB RAMP		
DETECTABLE WARNING TILE		
BRIDGE		
TUNNEL		
GUARDRAIL		
END & PARALLEL END SECTIONS		
ROADWAY OBLITERATION		
FENCE		
STONE FENCE		
NOISE BARRIER		
RETAINING WALL		
HEADWALL & WINGWALL		
BOTTOM OF DITCH		
SPECIAL DITCH		
FLAT BOTTOM DITCH		
BERM		
RIPRAP		
BOULDER OR BOULDERS		
PRIVATE SIGN, MAILBOX		
POST, BOLLARD		
PLANTER		
BUILDING OR FOUNDATION		
BOARDWALK AND STAIRS		

UTILITIES	EXISTING	PROPOSED
STORM DRAIN		
STORM DRAIN MANHOLE, CLEANOUT		
CURB INLET CATCH BASIN		
FIELD INLET CATCH BASIN		
PIPE CULVERT WITH END SECTION		
SANITARY SEWER		
SANITARY SEWER MANHOLE, CLEANOUT		
SEPTIC VENT, SEWER SERVICE CONNECTION		
WATER		
FIRE HYDRANT, VALVE OR RISER		
WELL, WATER SERVICE CONNECTION		
NATURAL GAS, METER		
OIL OR GASOLINE PIPELINE, PUMP		
TANKS (ABOVE GROUND, UNDERGROUND)		
ELECTRIC		
UTILITY POLE, POLE WITH LUMINAIRE		
GUY POLE, GUY WIRE ANCHOR		
TRANSMISSION TOWER (WOOD, STEEL)		
ELECTRIC PEDESTAL, TRANSFORMER		
ELECTRIC MANHOLE, METER		
ELECTRIC OUTLET, LANDSCAPE LIGHT		
TELEPHONE		
TELEPHONE MANHOLE, PEDESTAL		
FIBER OPTIC		
FIBER OPTIC MANHOLE		
CABLE TV		
CABLE TV PEDESTAL, SATELLITE DISH		
UNDERGROUND DUCT, UTILIDOR (ELECTRIC, TELEPHONE, FIBER OPTIC)		
VENT		

UTILITIES	EXISTING	PROPOSED
LOAD CENTER		
STATE TRAFFIC, MOA TRAFFIC, & BEACON CONTROLLER		
ARROW INDICATES DOOR LOCATION		
TYPE 1A, II, III, IV JUNCTION BOX		
FIBER OPTIC VAULT		
ELECTROLIER		
HIGHTOWER		
SIGNAL POLE WITH MASTARM		
PEDESTRIAN PUSH BUTTON & SIGNAL		
VEHICULAR SIGNAL		
VEHICULAR SIGNAL LEFT & RIGHT		
OPTICAL, CAMERA, RADAR, AND GPS DETECTOR		
LOOP DETECTOR		
COMMUNICATION ANTENNA		
MASTARM BEACON		
RURAL & SCHOOL ZONE BEACON		
LOOP DETECTOR CONDUIT		
SIGNAL CONDUIT		
LIGHTING CONDUIT		
SIGNAL & LIGHTING CONDUIT		
CONDUIT BORING		
CONDUIT SIZE IN INCHES		
INTERCONNECT		
SIGN POST		

PAVEMENT MARKINGS

	EXISTING	PROPOSED
TRAFFIC PROJECT CENTERLINE		
8" & 4" WHITE SOLID STRIPE		
4" WHITE SKIP STRIPE		
10' STRIPES AND 30' SPACES		
8" WHITE LANE GUIDE SKIP		
LANE CONTINUATION OR TURN SKIP		
1" STRIPES AND 3" SPACES		
8" & 4" YELLOW SOLID STRIPE		
4" YELLOW SKIP STRIPE		
10' STRIPES AND 30' SPACES		
STRIPING CHANGE STATION INTERVAL		
2' CROSSWALK OR STOPBAR		
LADDER CROSSWALK LAYOUT		
2' WIDE RUNGS WITH 2' SPACES		
ALIGNED TO AVOID TIRE PATHS		
TYPICAL PAINTED MEDIAN		

RIGHT-OF-WAY

	RECOVERED	SET THIS PROJECT
FEDERAL GOVERNMENT SURVEY MONUMENT		
GOVERNMENT CONTROL STATION		
PRIMARY MONUMENT (BRASS/AL CAP)		
MISC SECONDARY CORNER		
PRIMARY CENTERLINE MONUMENT		
SECONDARY CENTERLINE MONUMENT		
RANDOM CONTROL MONUMENT		
PRIMARY GPS CONTROL POINT		
HORIZONTAL CONTROL POINT		
SECONDARY CONTROL POINT		
VERTICAL BENCHMARK		
TEMPORARY BENCHMARK		
TOWNSHIP AND RANGE / SECTION LINES		
SECTION LINE		
1/4 SECTION LINE		
1/16 SECTION LINE		
CORPORATE or CITY LIMITS		
EXISTING RIGHT-OF-WAY		
RIGHT-OF-WAY OR EASEMENT REQUIRED		
PROJECT RIGHT-OF-WAY LINE		
EXISTING RIGHT-OF-WAY EASEMENT		
EXISTING PROPERTY LINE		
CONTROLLED ACCESS LINE		
EXISTING UTILITY EASEMENT		
PROPOSED UTILITY EASEMENT		
DESIGN CENTERLINE		
ROW PROPOSED CENTERLINE (DESIGN)		
EXISTING CENTERLINE		
RAILROAD CENTERLINE		
TEMPORARY CONSTRUCTION EASEMENT		
TEMPORARY CONSTRUCTION PERMIT		

TOPOGRAPHY

	EXISTING	PROPOSED
LAKE OR POND, WETLANDS		
TREE (CONIFER/DECIDUOUS)		
TREELINE (EDGE OF VEGETATION)		
CONTOUR, MAJOR OR MINOR		
DRAINAGE FLOW		
CREEK (CENTERLINE)		
RIVER (EDGE OF WATER)		

PRELIMINARY

STATE OF ALASKA
DEPARTMENT OF TRANSPORTATION
AND PUBLIC FACILITIES

RIGHT-OF-WAY MAP
ALASKA PROJECT




0311(031) / Z546590000

SEWARD HIGHWAY MP 25.5 - 36
TRAIL RIVER TO STERLING WYE, REHABILITATION

DRAWN	AFF	DATE	2/25/2026	SCALE	N/A
CHECKED	EPF	DATE		SHEET	2 OF 46

PRELIMINARY 2/25/2026

PROJECT DESIGNATION	SHEET NUMBER	TOTAL SHEETS
0311(031)/Z546590000	R3	R48

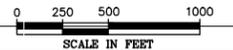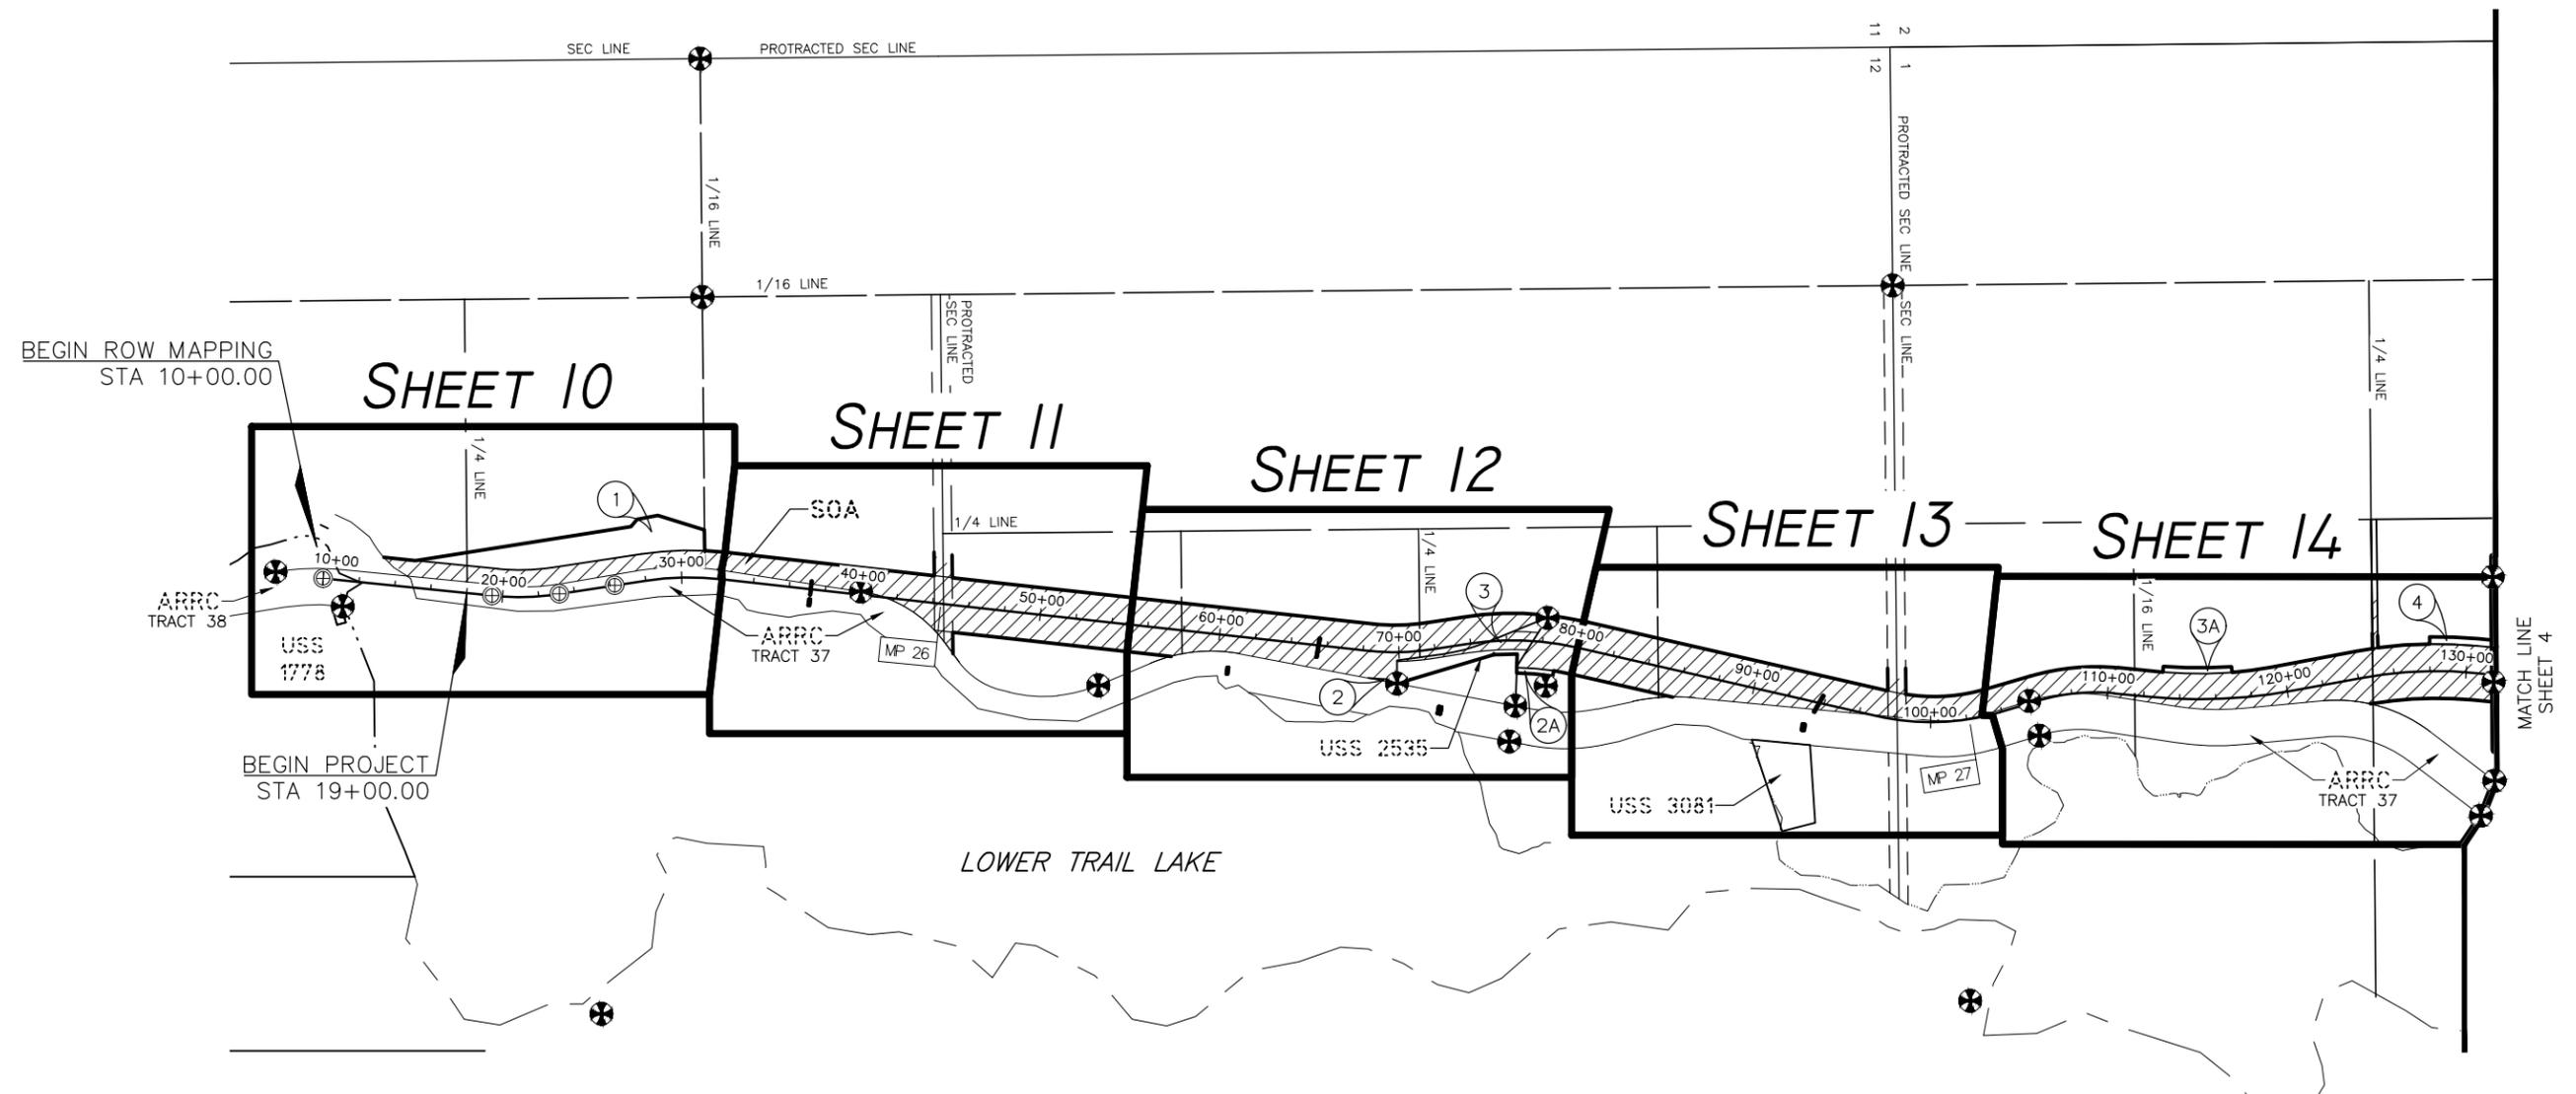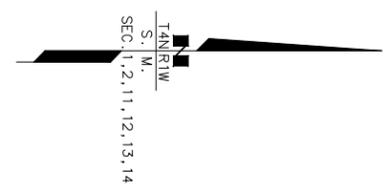

DATE	REVISIONS	BY
10/2025	ADDED PCL 2A	RS
3/2024	MODIFIED PCL 4	RNS
1/2024	MODIFIED PARCEL 3	RS


STATE OF ALASKA
 DEPARTMENT OF TRANSPORTATION
 AND PUBLIC FACILITIES
 RIGHT-OF-WAY MAP
 ALASKA PROJECT
 0311(031) / Z546590000
 SEWARD HIGHWAY MP 25.5 - 36
 TRAIL RIVER TO STERLING WYE, REHABILITATION

PRELIMINARY

DRAWN	EPF/AFF	DATE	2/25/2026	SCALE	1" = 500'
CHECKED		DATE		SHEET	3 OF 48

PRELIMINARY 2/25/2026

PROJECT DESIGNATION	SHEET NUMBER	TOTAL SHEETS
0311(031)/Z546590000	R4	R48

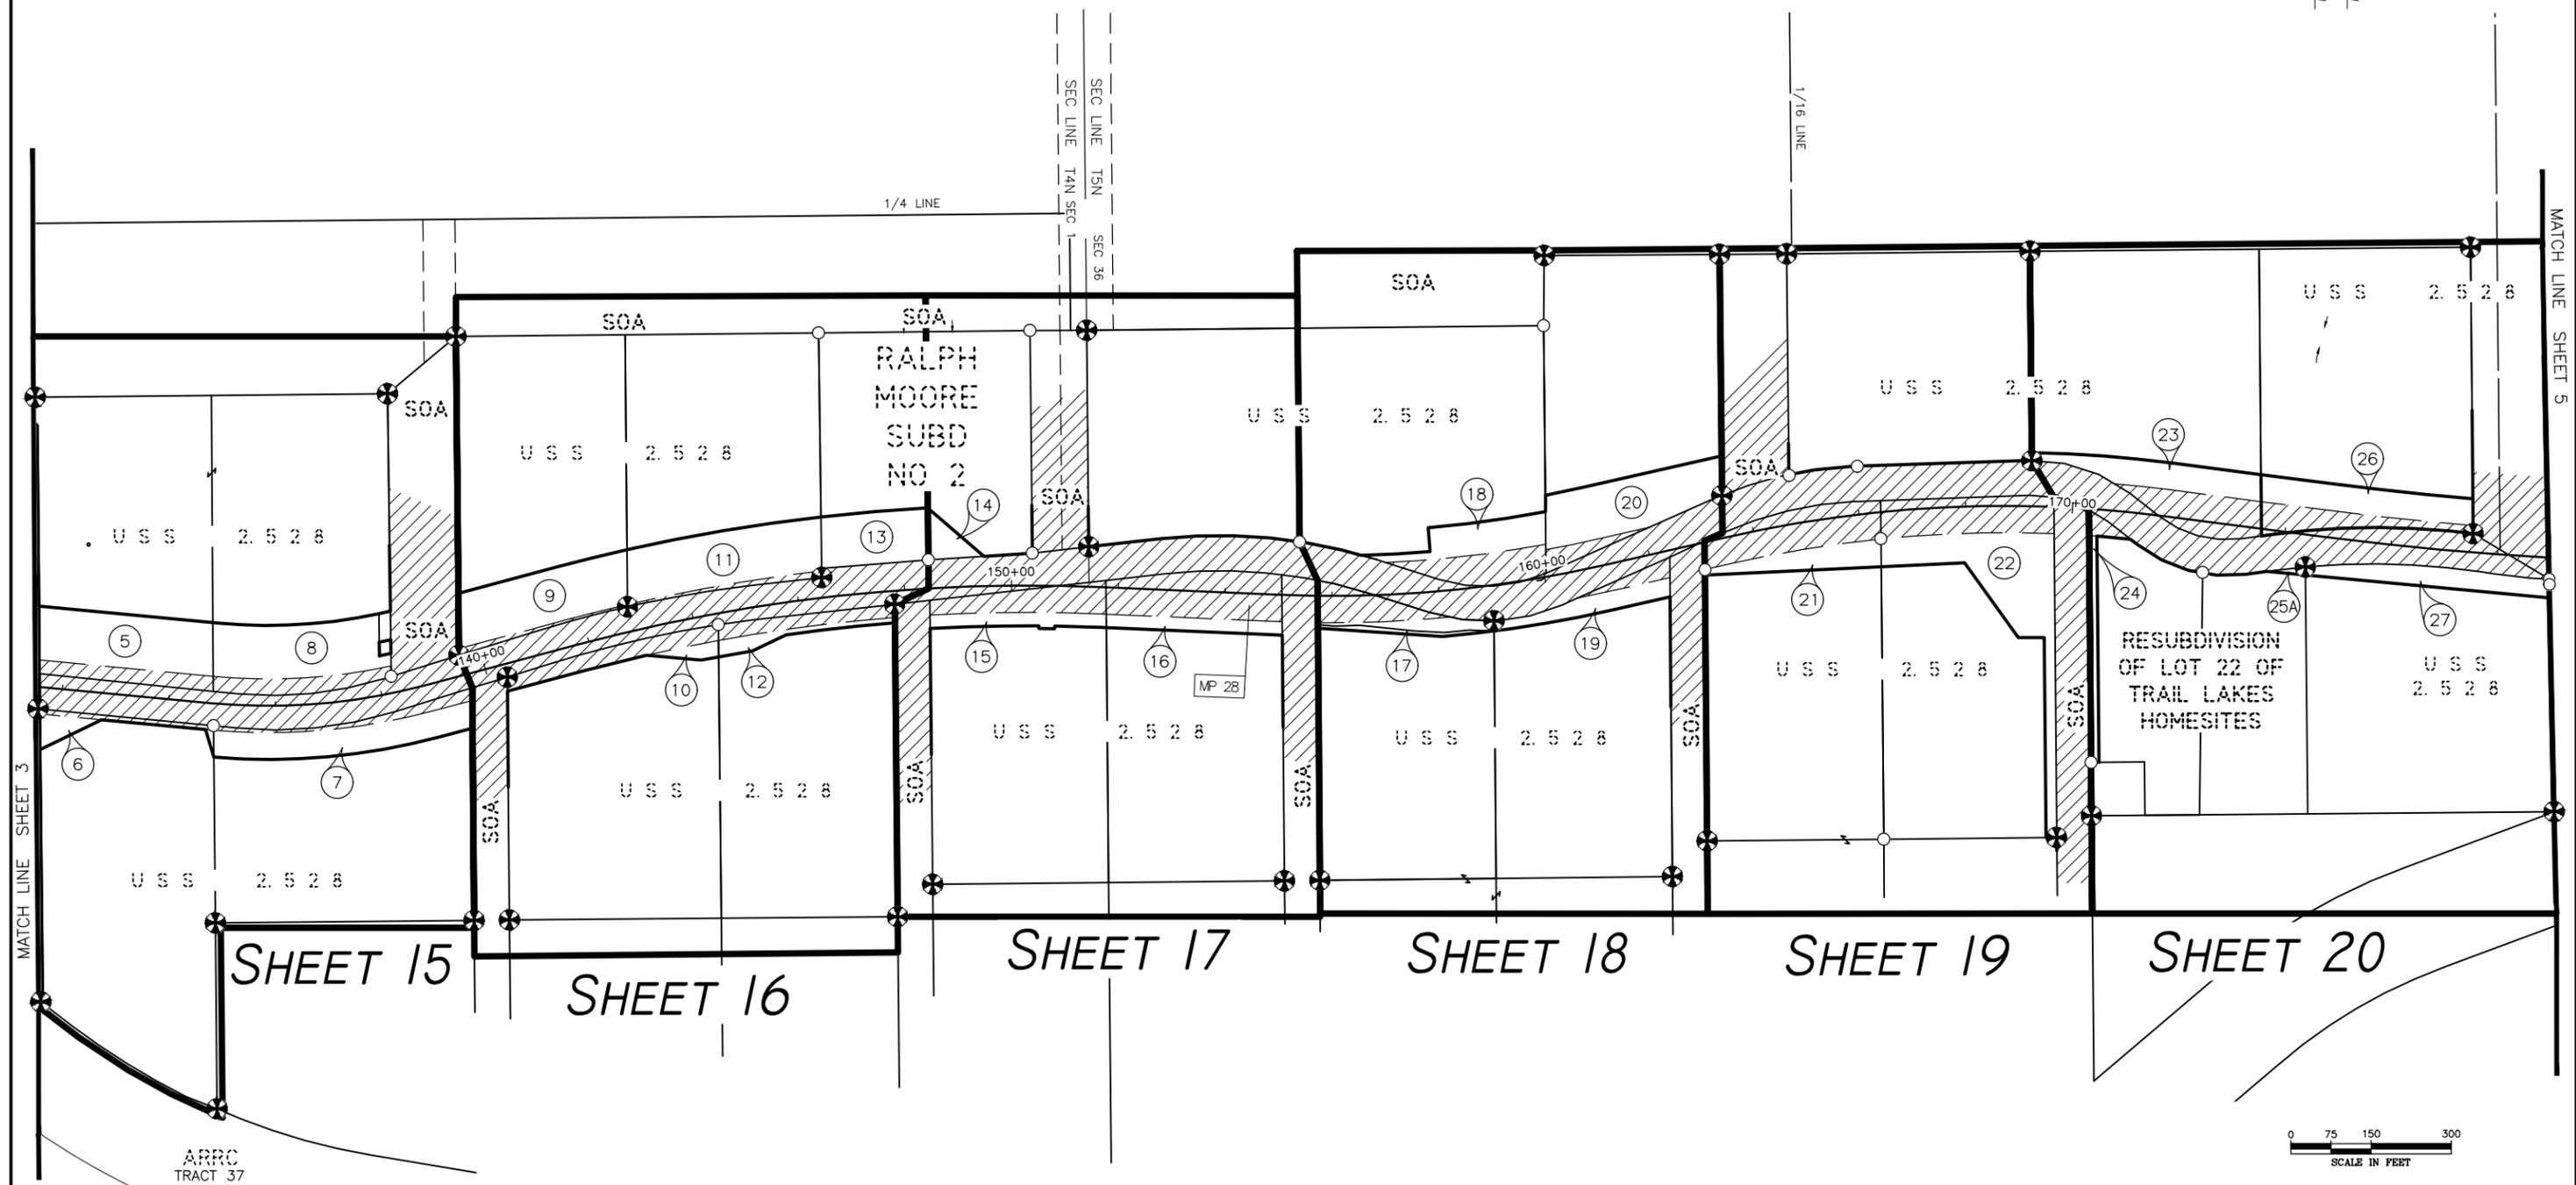

7/2025	MODIFIED PCLS 7, 15, 16 & 27	RS
7/2025	ADDED PCLS 6, 10 & 12, 25A	RS
DATE	REVISIONS	BY



STATE OF ALASKA
 DEPARTMENT OF TRANSPORTATION
 AND PUBLIC FACILITIES
 RIGHT-OF-WAY MAP
 ALASKA PROJECT
 0311(031) / Z546590000
 SEWARD HIGHWAY MP 25.5 - 36
 TRAIL RIVER TO STERLING WYE, REHABILITATION

PRELIMINARY

DRAWN	EPF/AFF	DATE	2/25/2026	SCALE	1" = 150'
CHECKED		DATE		SHEET	4 OF 48

PRELIMINARY 2/25/2026

PROJECT DESIGNATION	SHEET NUMBER	TOTAL SHEETS
0311(031)/Z546590000	R5	R48

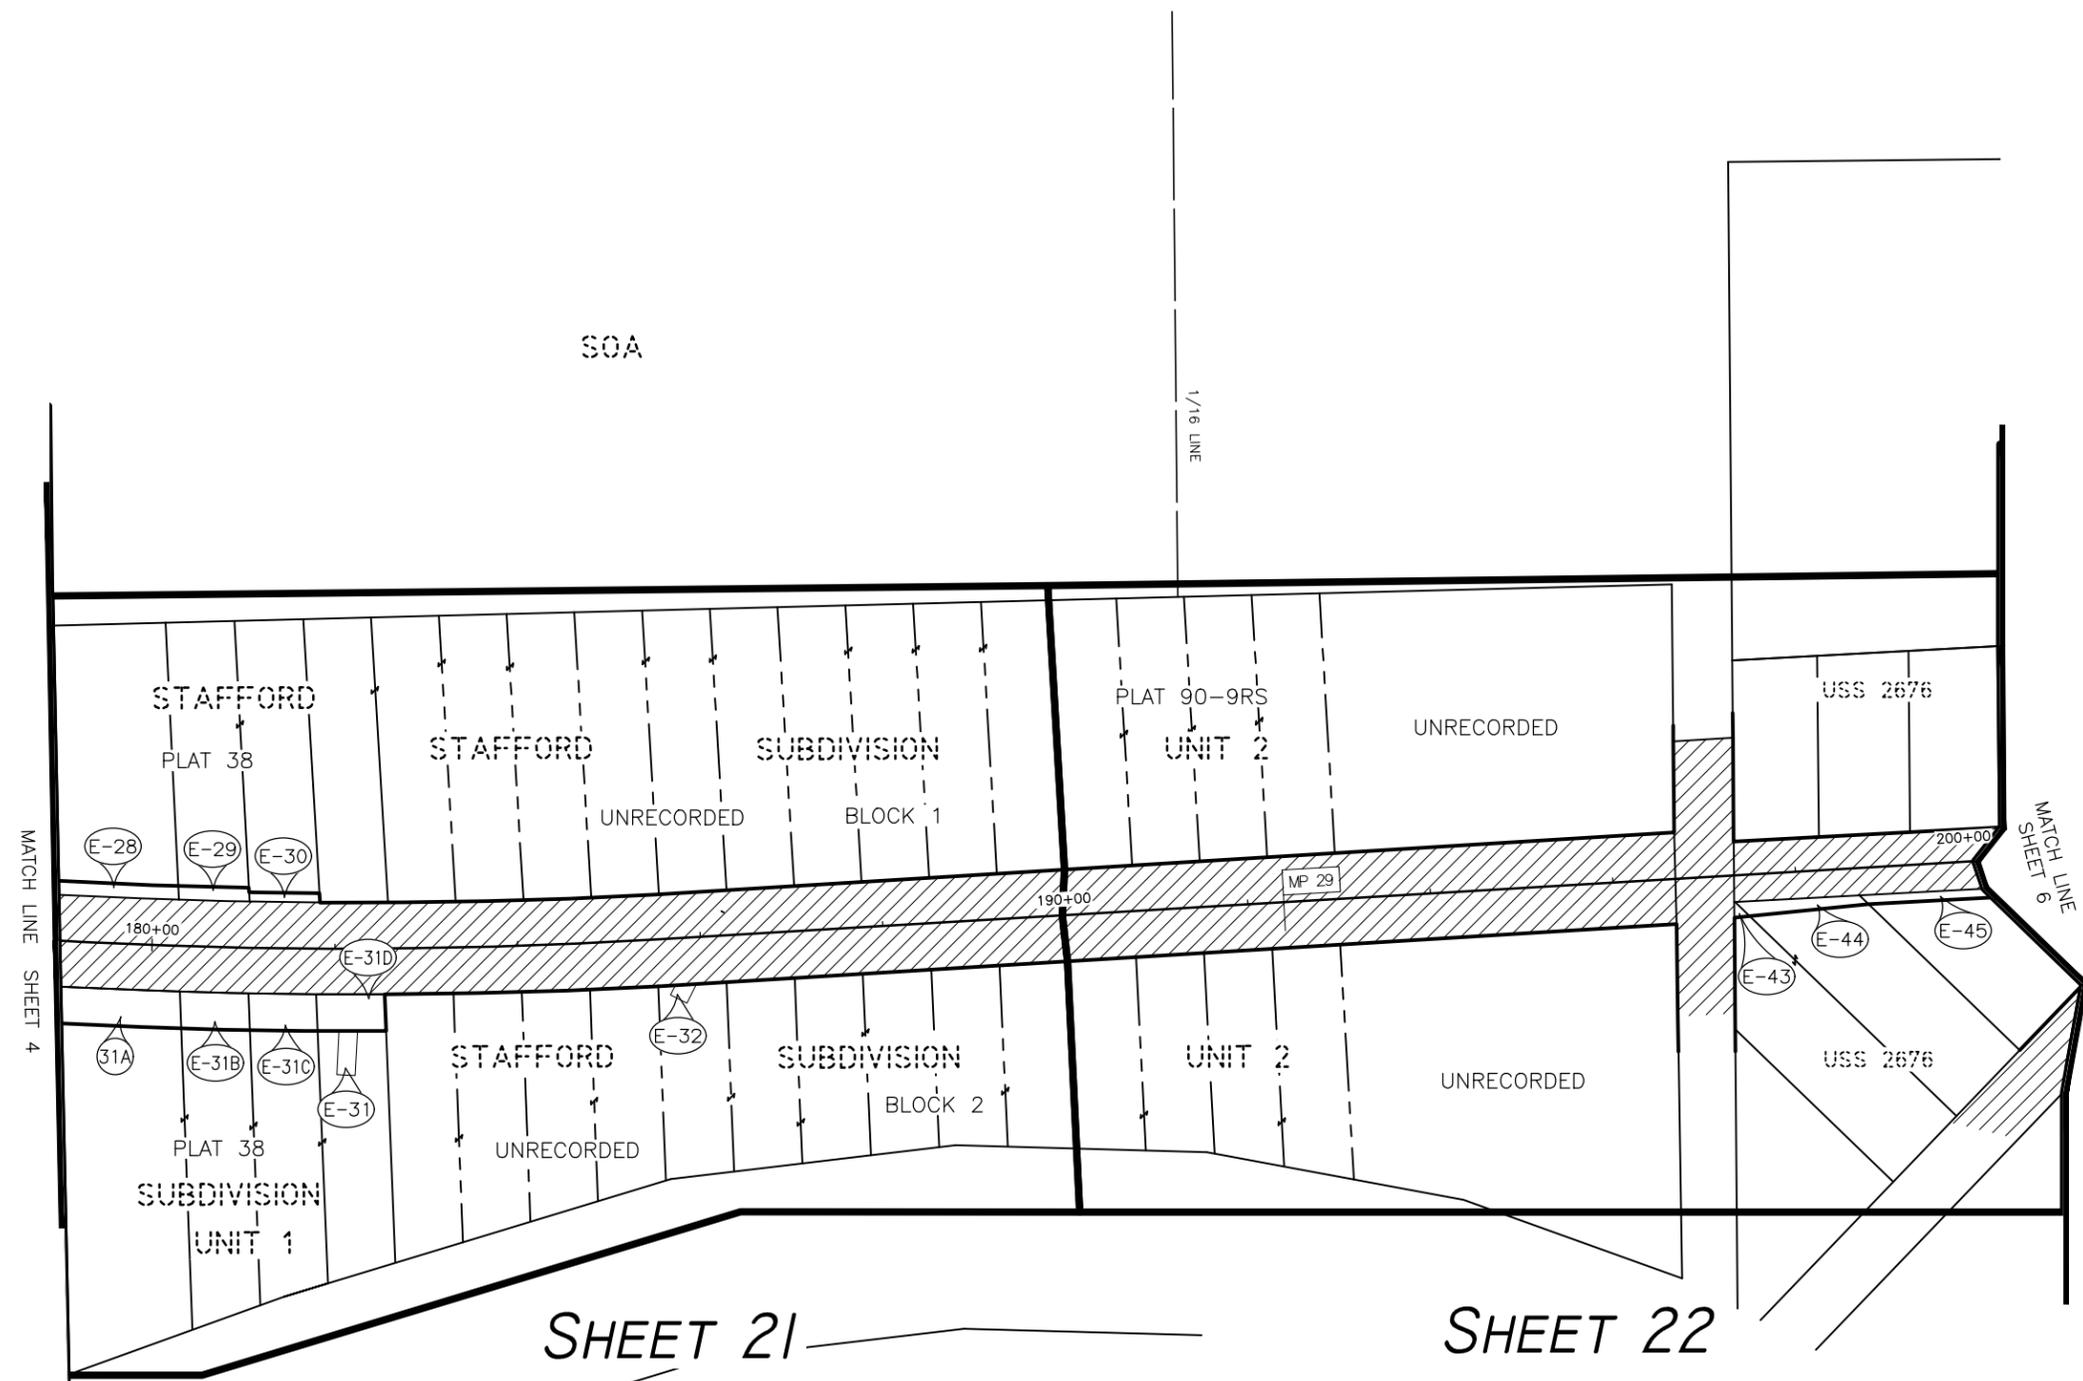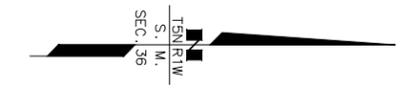


MATCH LINE SHEET 4

MATCH LINE SHEET 6

SHEET 21

SHEET 22

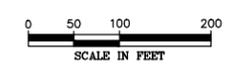

8/2025	ADDED PCLS 31A, E-31B, E-31C, E-31D; MODIFIED E-31	RS
DATE	REVISIONS	BY



STATE OF ALASKA
DEPARTMENT OF TRANSPORTATION
AND PUBLIC FACILITIES
RIGHT-OF-WAY MAP
ALASKA PROJECT
0311(031) / Z546590000
SEWARD HIGHWAY MP 25.5 - 36
TRAIL RIVER TO STERLING WYE, REHABILITATION

PRELIMINARY

DRAWN	EPF/AFF	DATE	2/25/2026	SCALE	1" = 100'
CHECKED		DATE		SHEET	5 OF 48

PRELIMINARY 2/25/2026

PROJECT DESIGNATION	SHEET NUMBER	TOTAL SHEETS
0311(031)/Z546590000	R6	R48

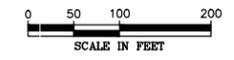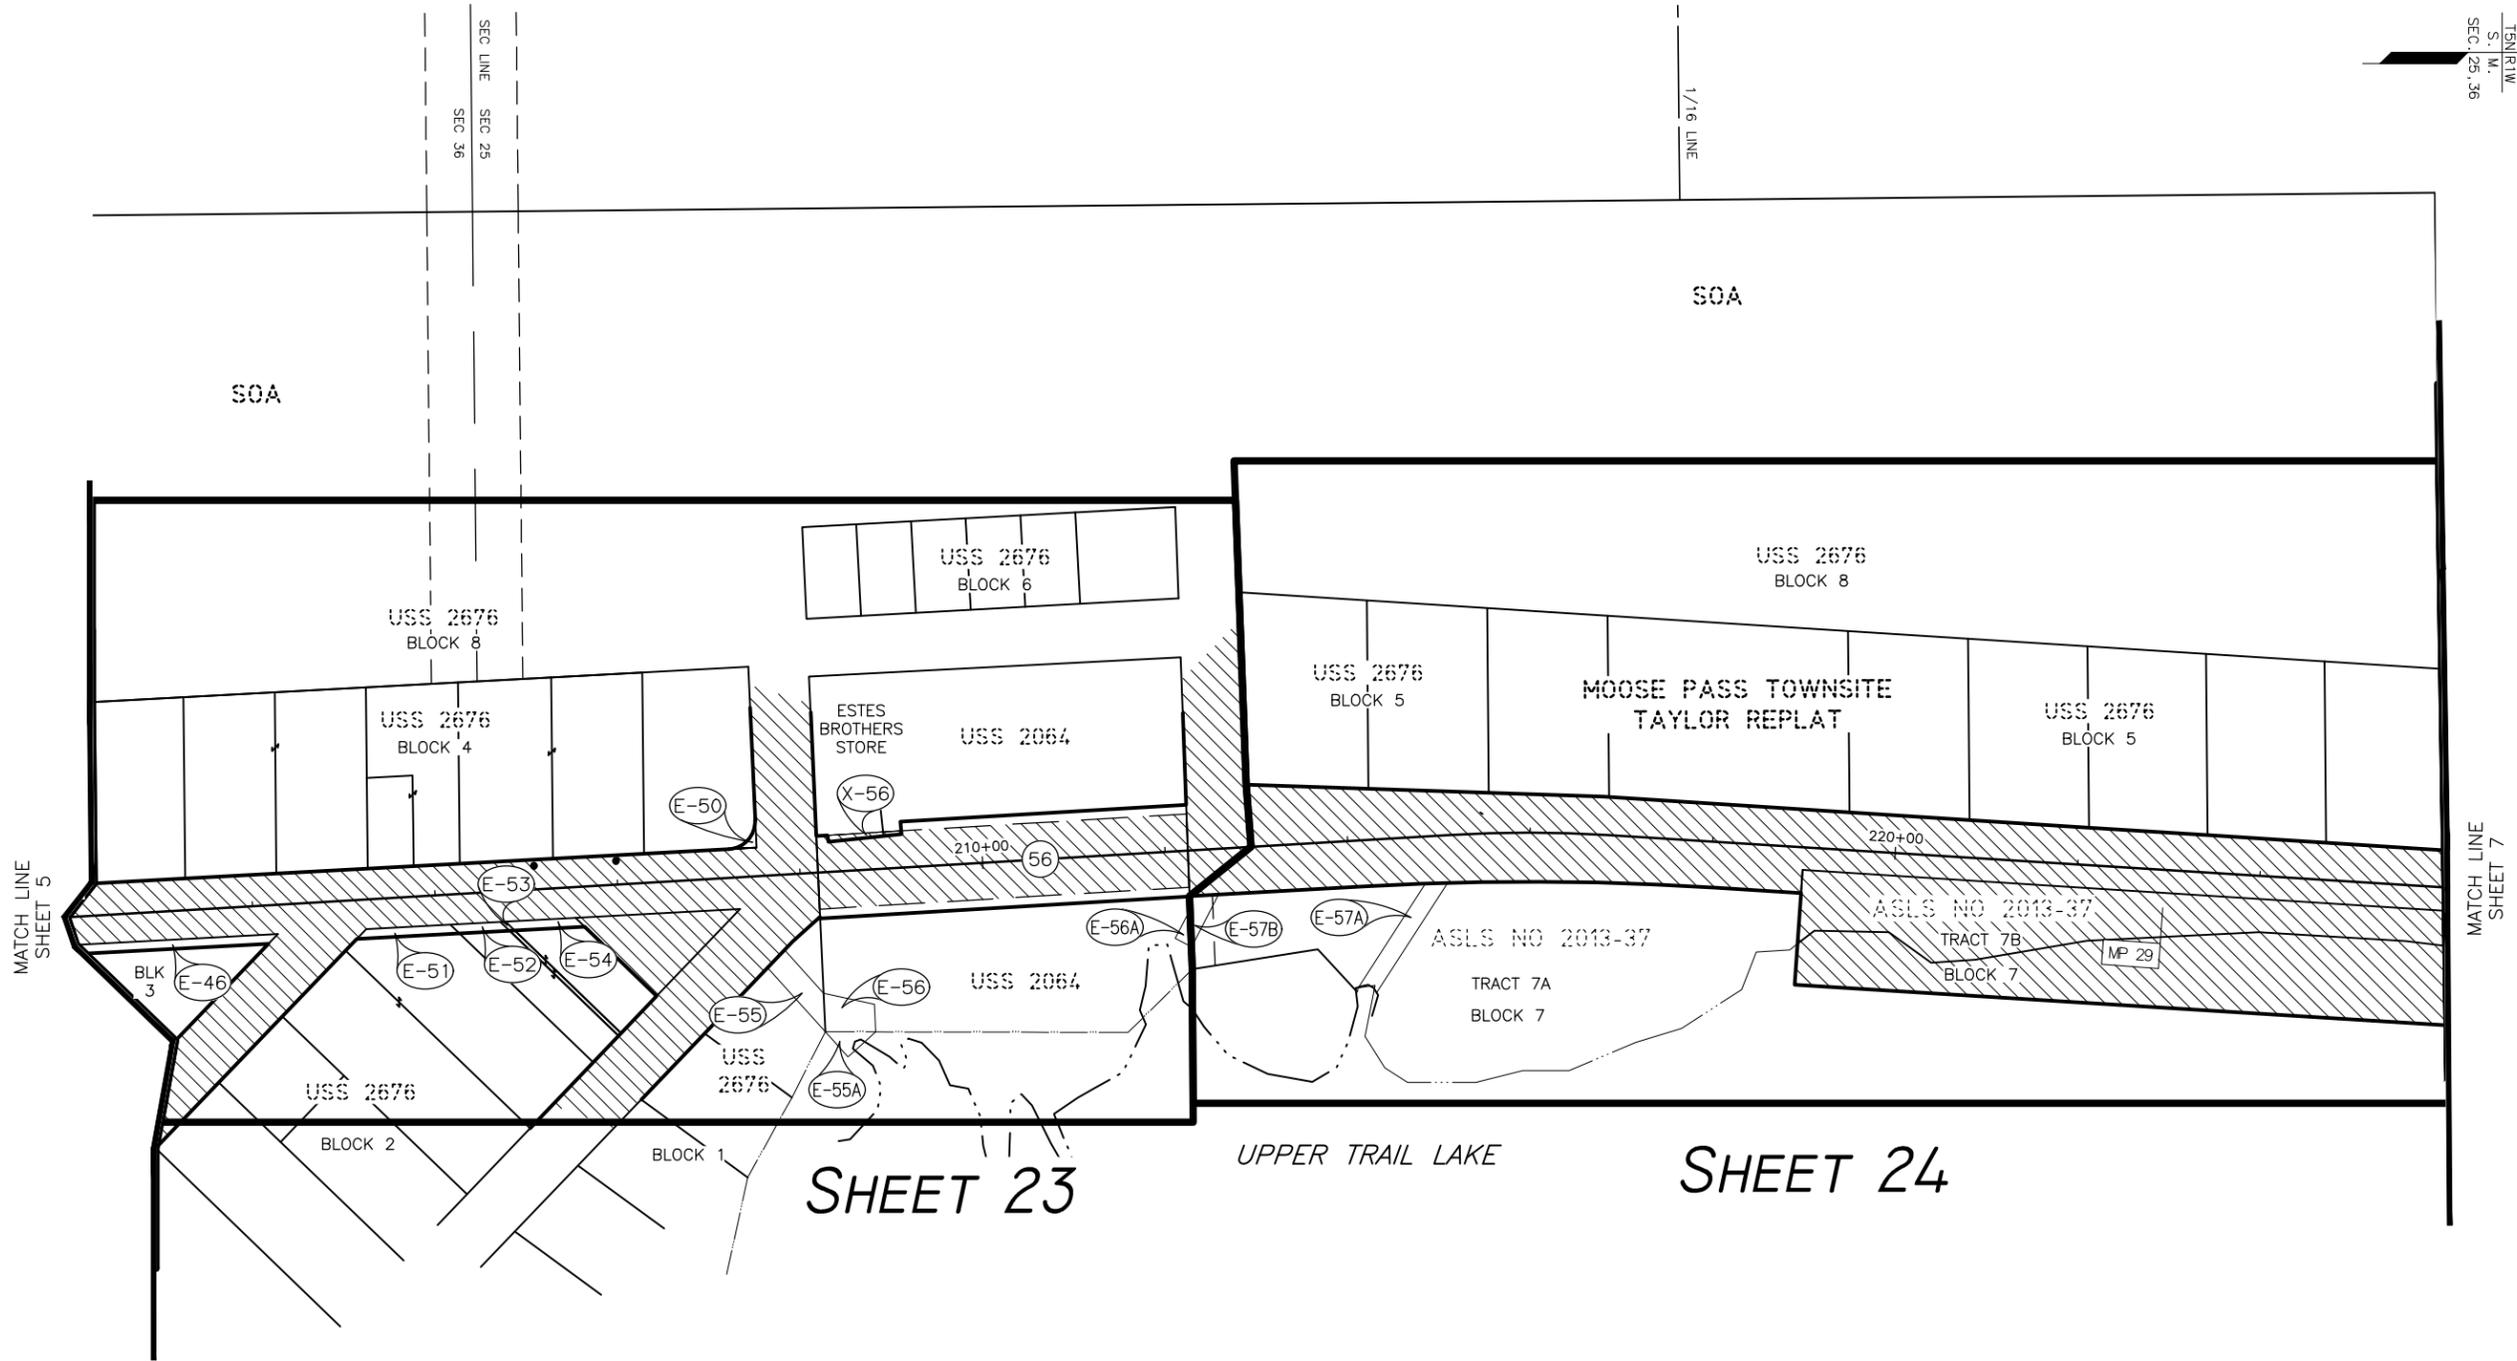

9/2025	MODIFIED PCL 56 & ADDED PCL X-56	RS
DATE	REVISIONS	BY



STATE OF ALASKA
 DEPARTMENT OF TRANSPORTATION
 AND PUBLIC FACILITIES
 RIGHT-OF-WAY MAP
 ALASKA PROJECT
 0311(031) / Z546590000
 SEWARD HIGHWAY MP 25.5 - 36
 TRAIL RIVER TO STERLING WYE, REHABILITATION

DRAWN	EPF/AFF	DATE	2/25/2026	SCALE	1" = 100'
CHECKED		DATE		SHEET	6 OF 48

PRELIMINARY

PRELIMINARY 2/25/2026

PROJECT DESIGNATION	SHEET NUMBER	TOTAL SHEETS
0311(031)/Z546590000	R7	R48

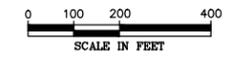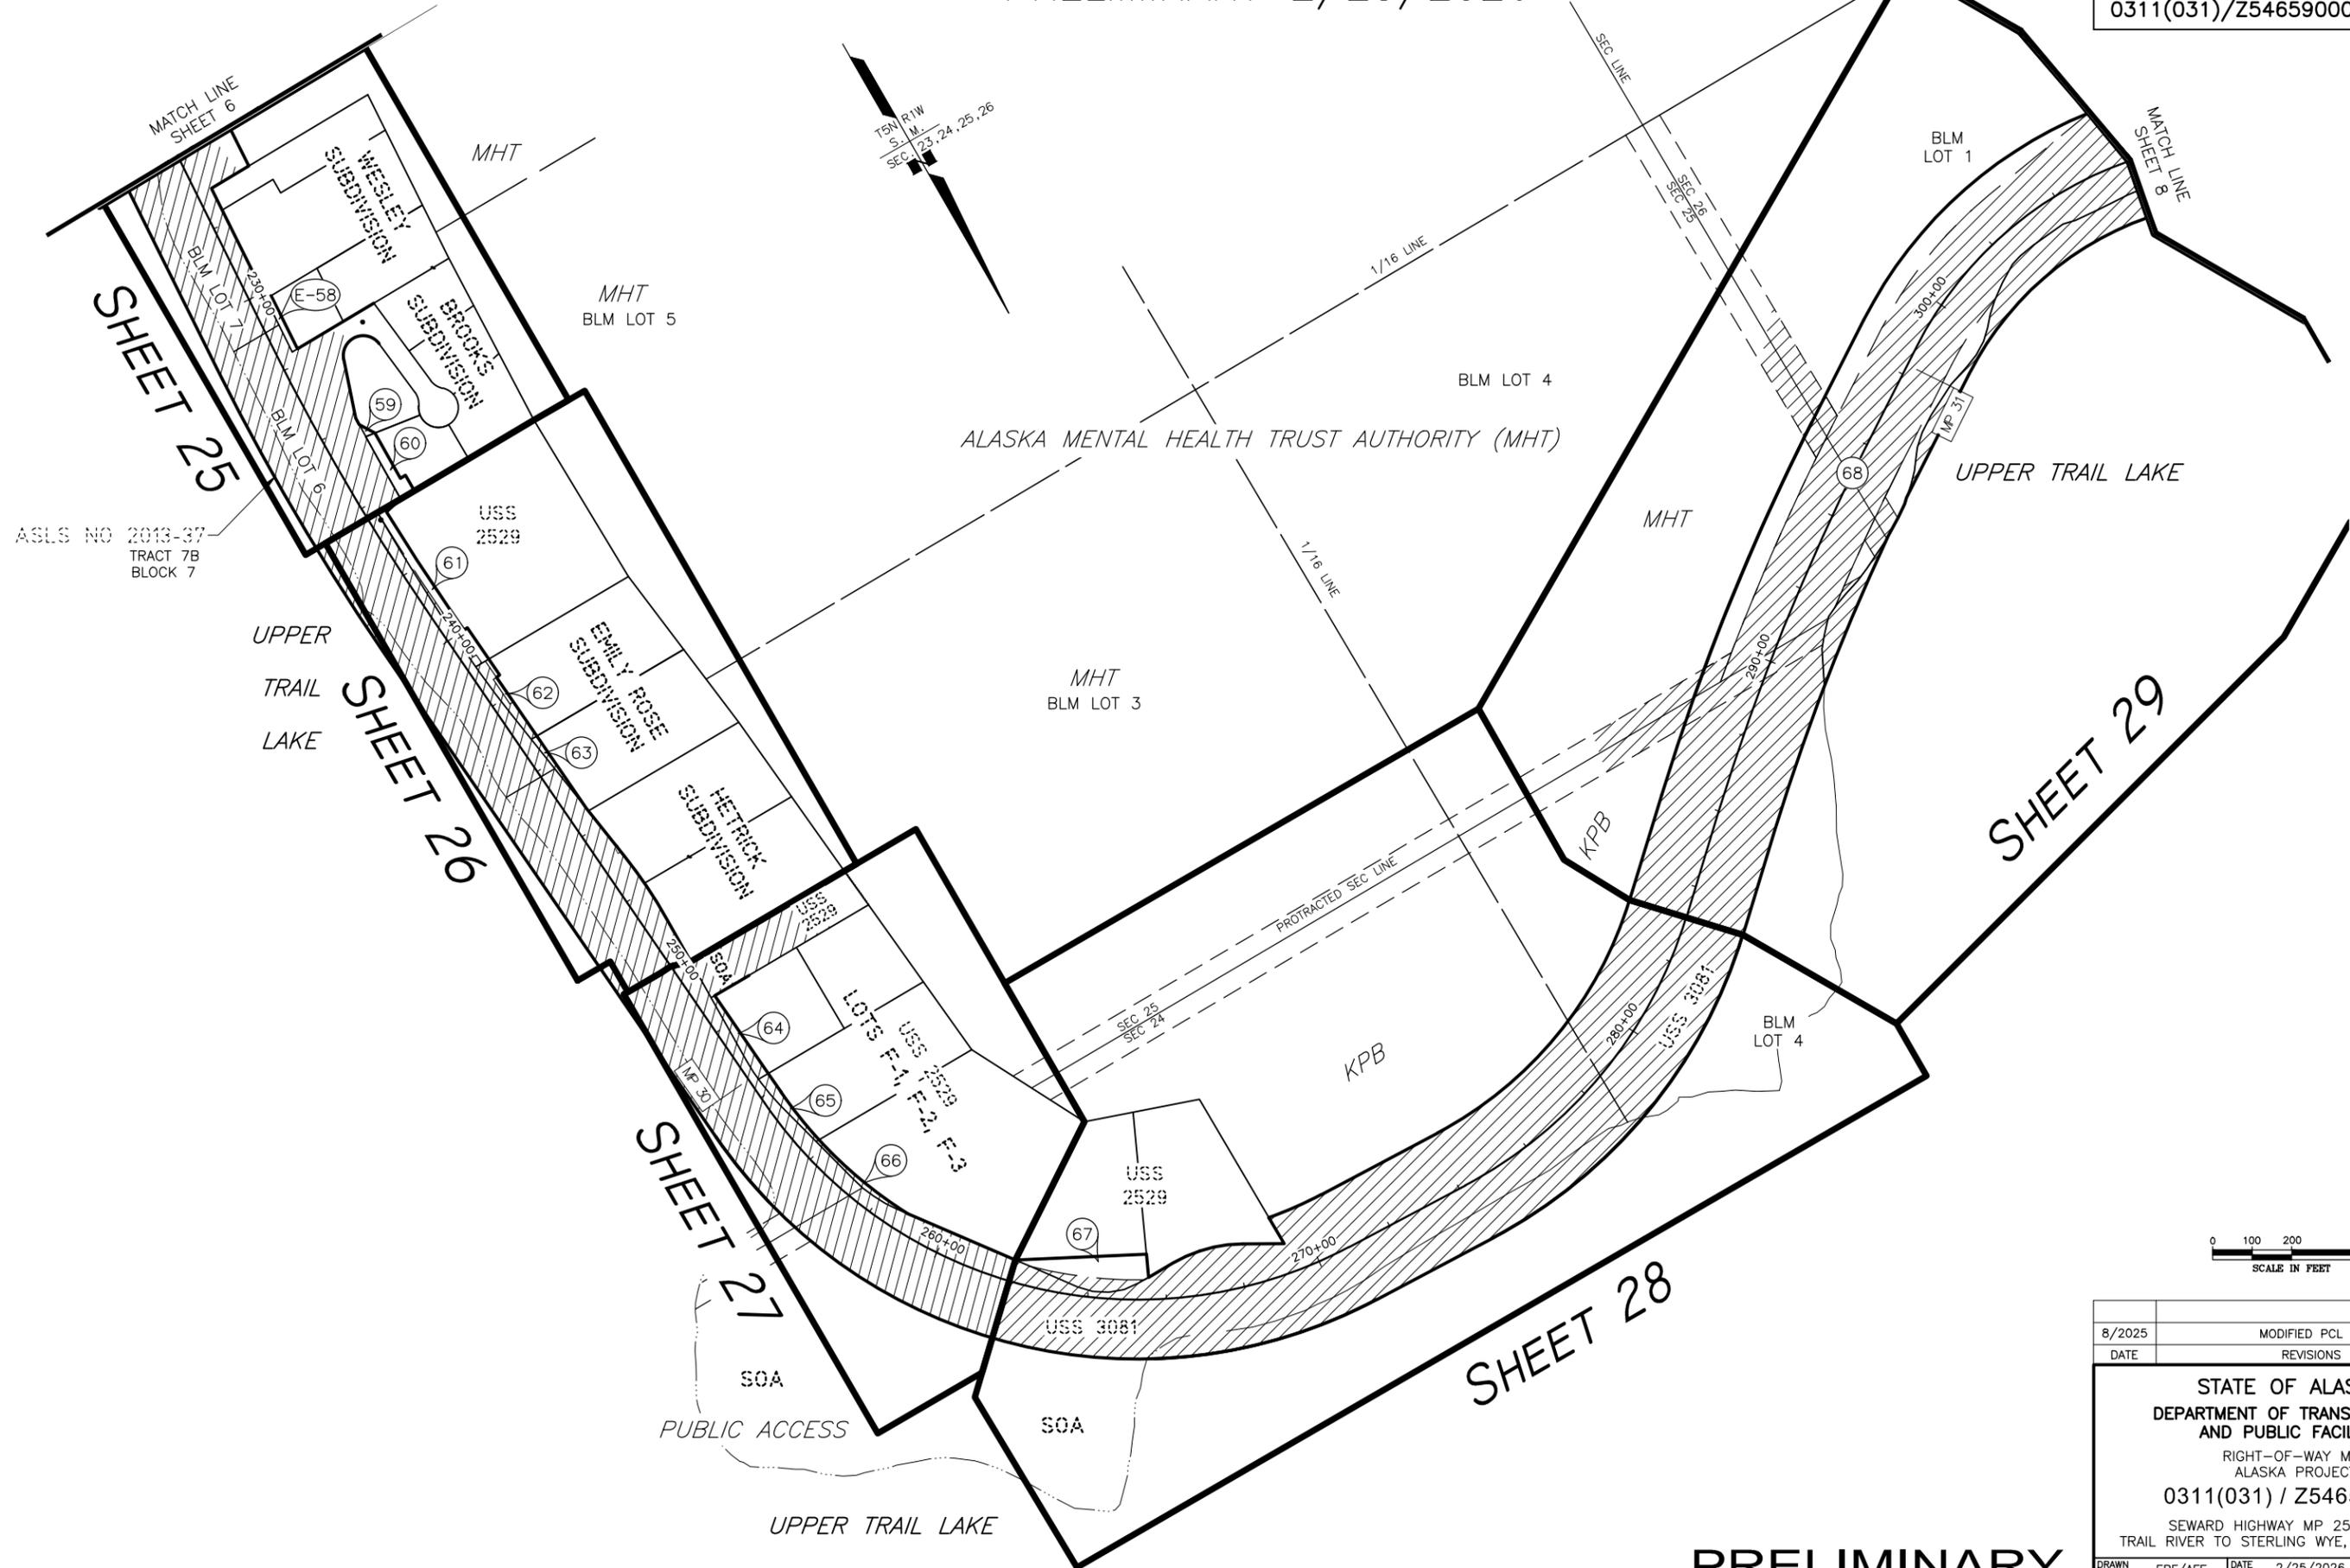

8/2025	MODIFIED PCL 61	RS
DATE	REVISIONS	BY



STATE OF ALASKA
 DEPARTMENT OF TRANSPORTATION
 AND PUBLIC FACILITIES
 RIGHT-OF-WAY MAP
 ALASKA PROJECT
 0311(031) / Z546590000
 SEWARD HIGHWAY MP 25.5 - 36
 TRAIL RIVER TO STERLING WYE, REHABILITATION

DRAWN	EPF/AFF	DATE	2/25/2026	SCALE	1" = 200'
CHECKED		DATE		SHEET	7 OF 48

PRELIMINARY

PRELIMINARY 2/25/2026

PROJECT DESIGNATION	SHEET NUMBER	TOTAL SHEETS
0311(031)/Z546590000	R8	R48

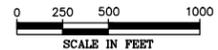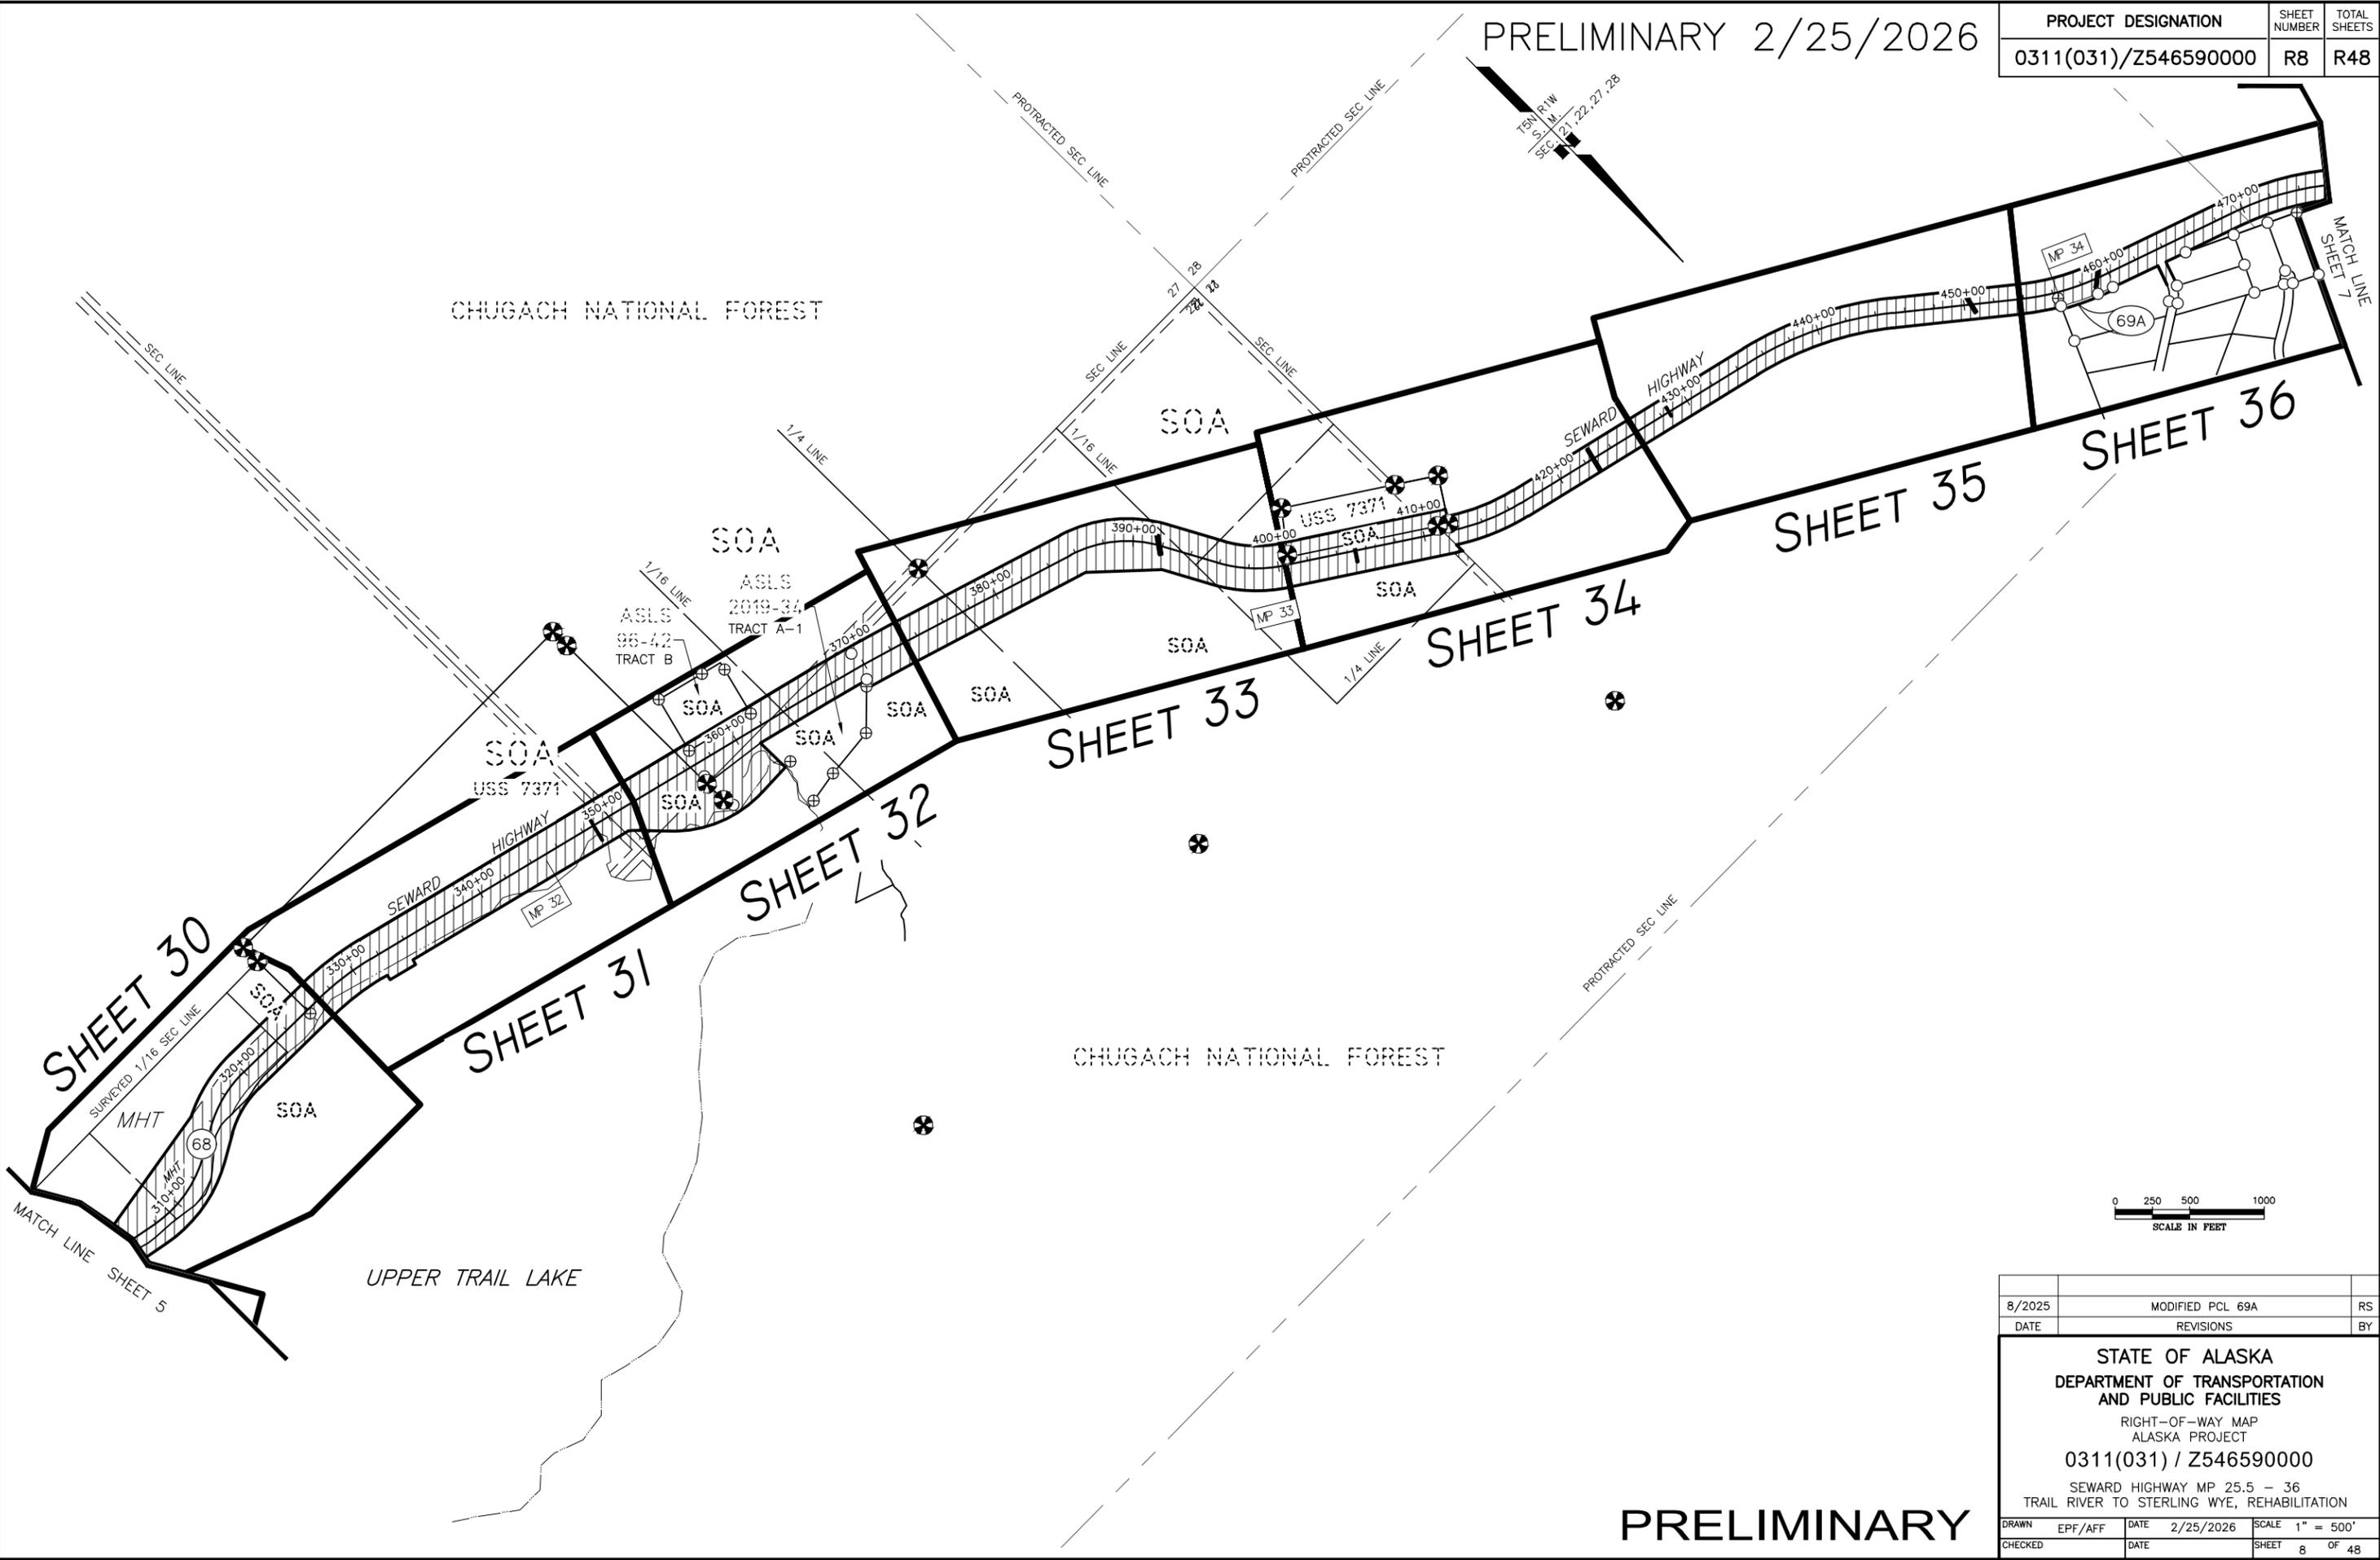

8/2025	MODIFIED PCL 69A	RS
DATE	REVISIONS	BY



STATE OF ALASKA
 DEPARTMENT OF TRANSPORTATION
 AND PUBLIC FACILITIES
 RIGHT-OF-WAY MAP
 ALASKA PROJECT
 0311(031) / Z546590000
 SEWARD HIGHWAY MP 25.5 - 36
 TRAIL RIVER TO STERLING WYE, REHABILITATION

DRAWN	EPF/AFF	DATE	2/25/2026	SCALE	1" = 500'
CHECKED		DATE		SHEET	8 OF 48

PRELIMINARY

PRELIMINARY 2/25/2026

PROJECT DESIGNATION	SHEET NUMBER	TOTAL SHEETS
0311(031)/Z546590000	R9	R48

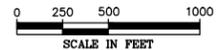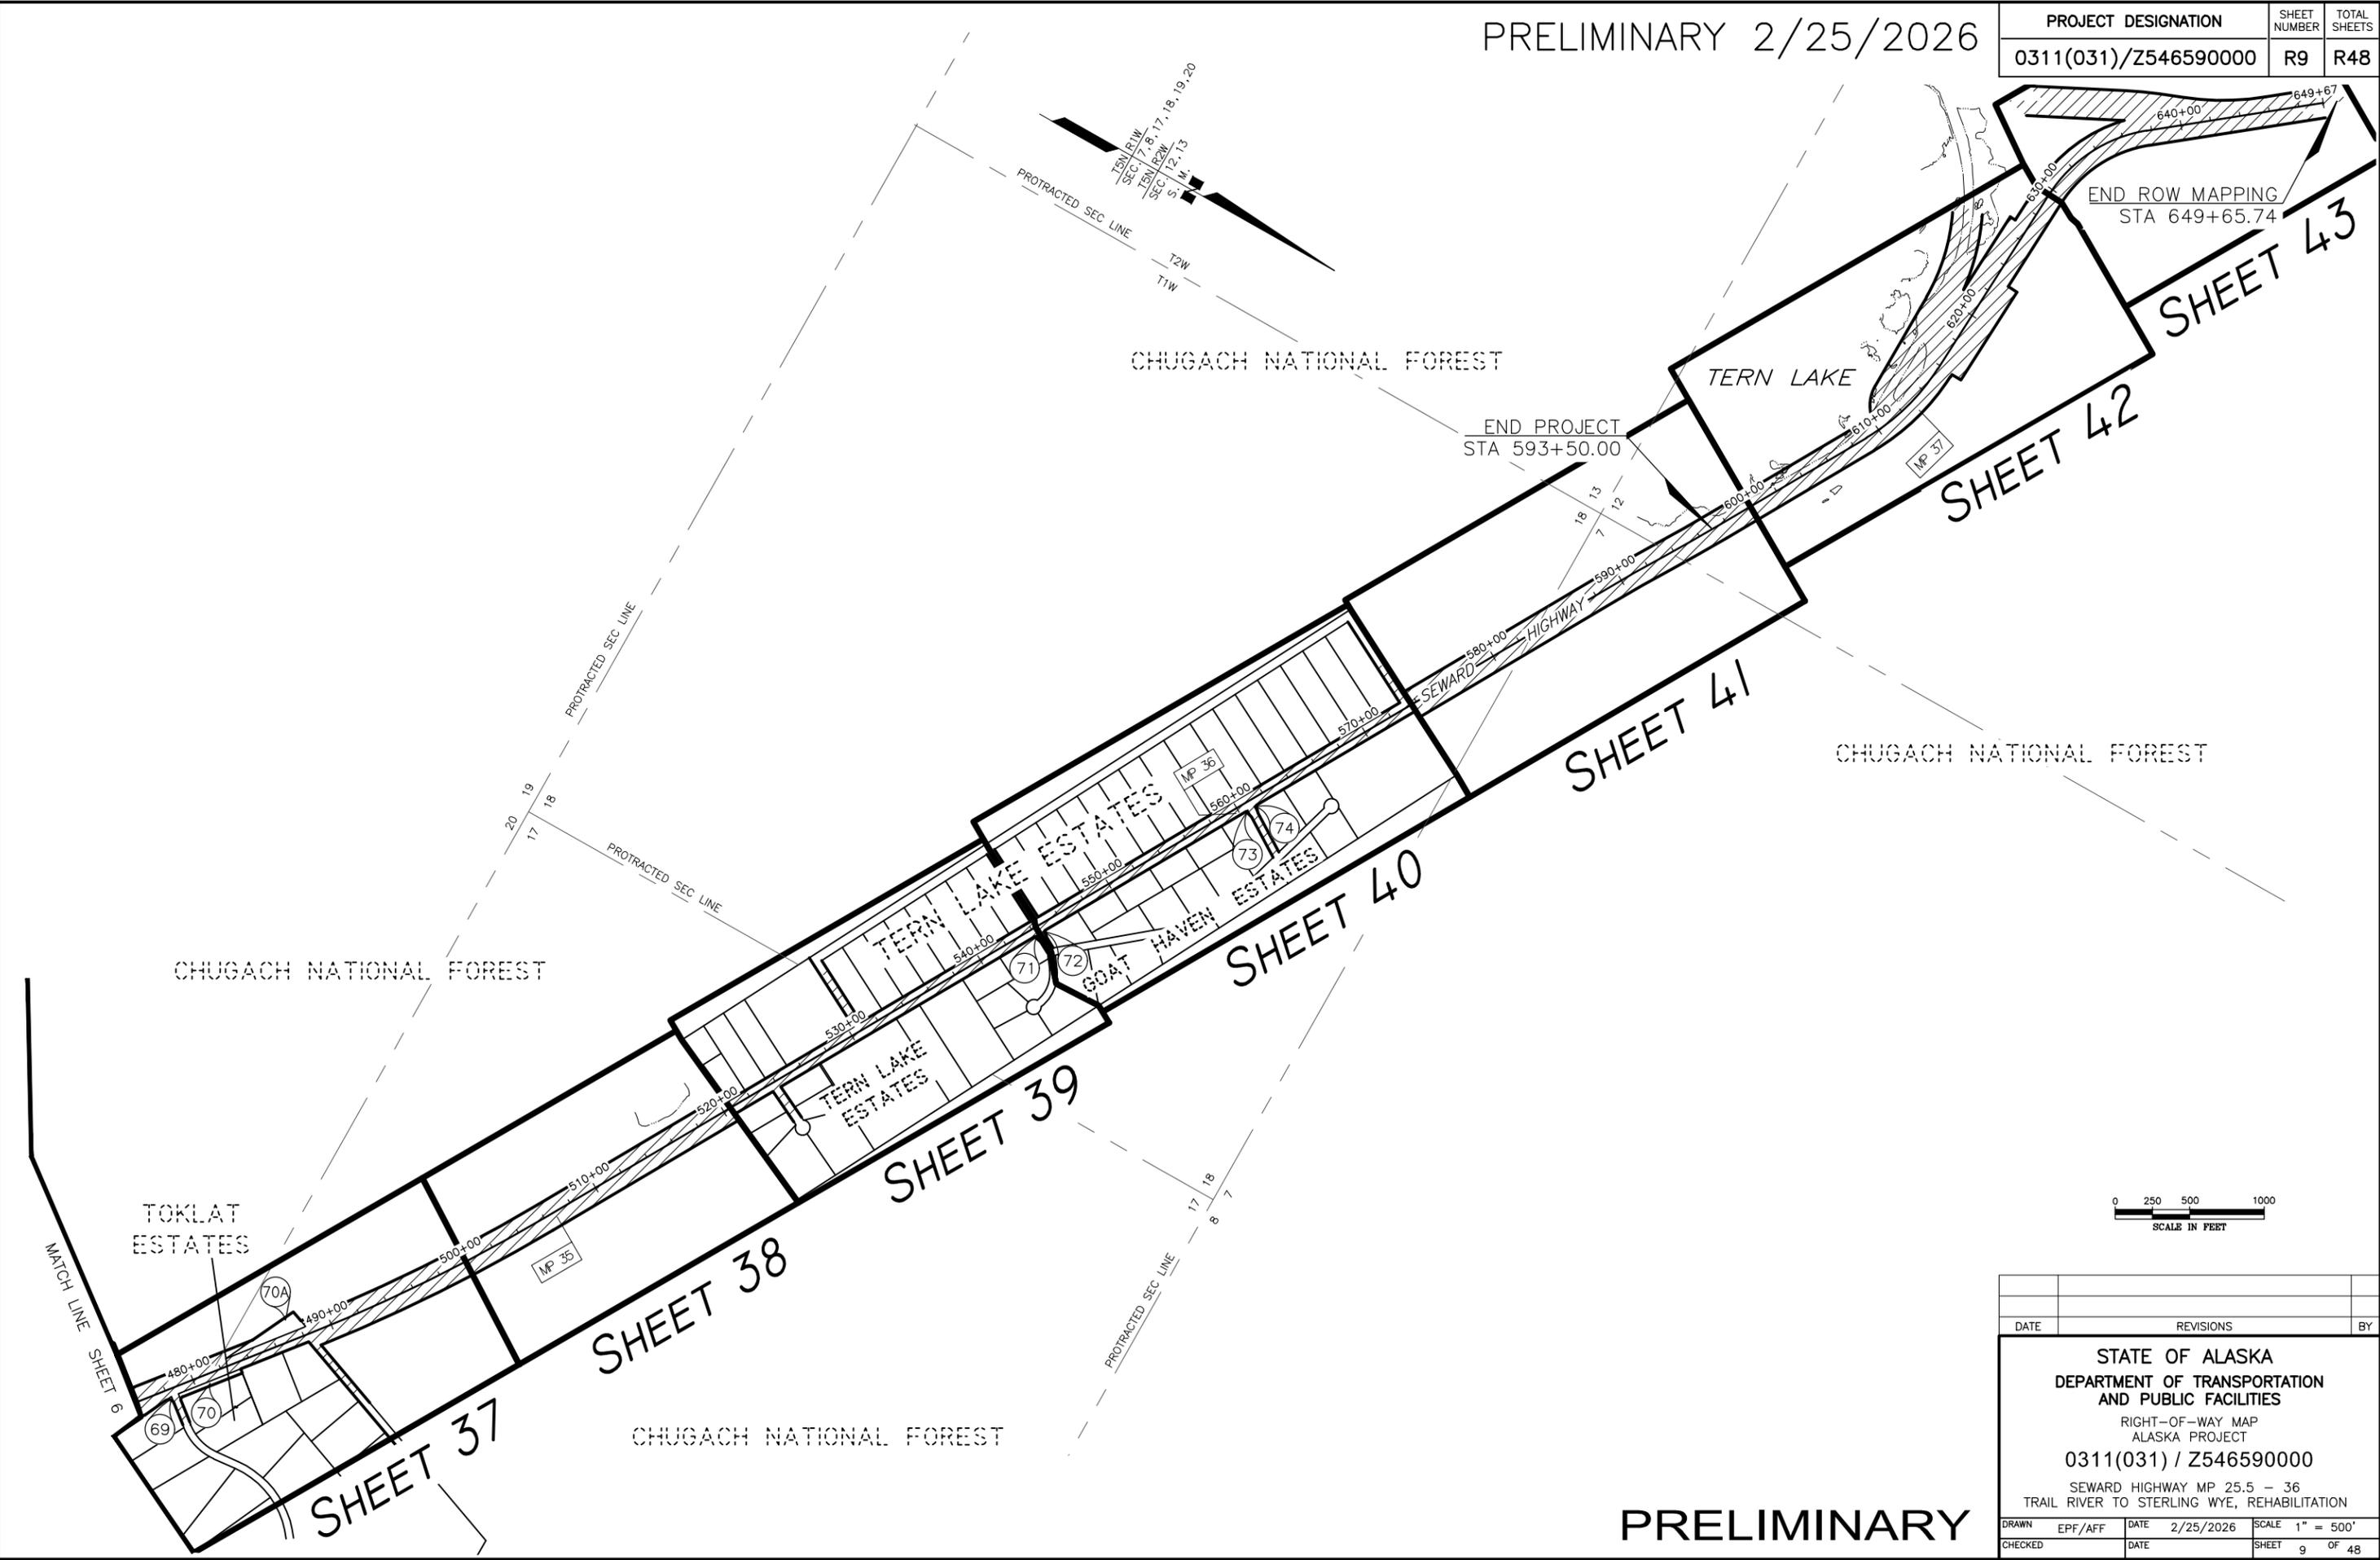

DATE	REVISIONS	BY


STATE OF ALASKA
DEPARTMENT OF TRANSPORTATION
AND PUBLIC FACILITIES
RIGHT-OF-WAY MAP
ALASKA PROJECT
0311(031) / Z546590000
SEWARD HIGHWAY MP 25.5 - 36
TRAIL RIVER TO STERLING WYE, REHABILITATION

DRAWN	EPF/AFF	DATE	2/25/2026	SCALE	1" = 500'
CHECKED		DATE		SHEET	9 OF 48

PRELIMINARY

PRELIMINARY 2/25/2026

PROJECT DESIGNATION	SHEET NUMBER	TOTAL SHEETS
0311(031)/Z546590000	R10	R48

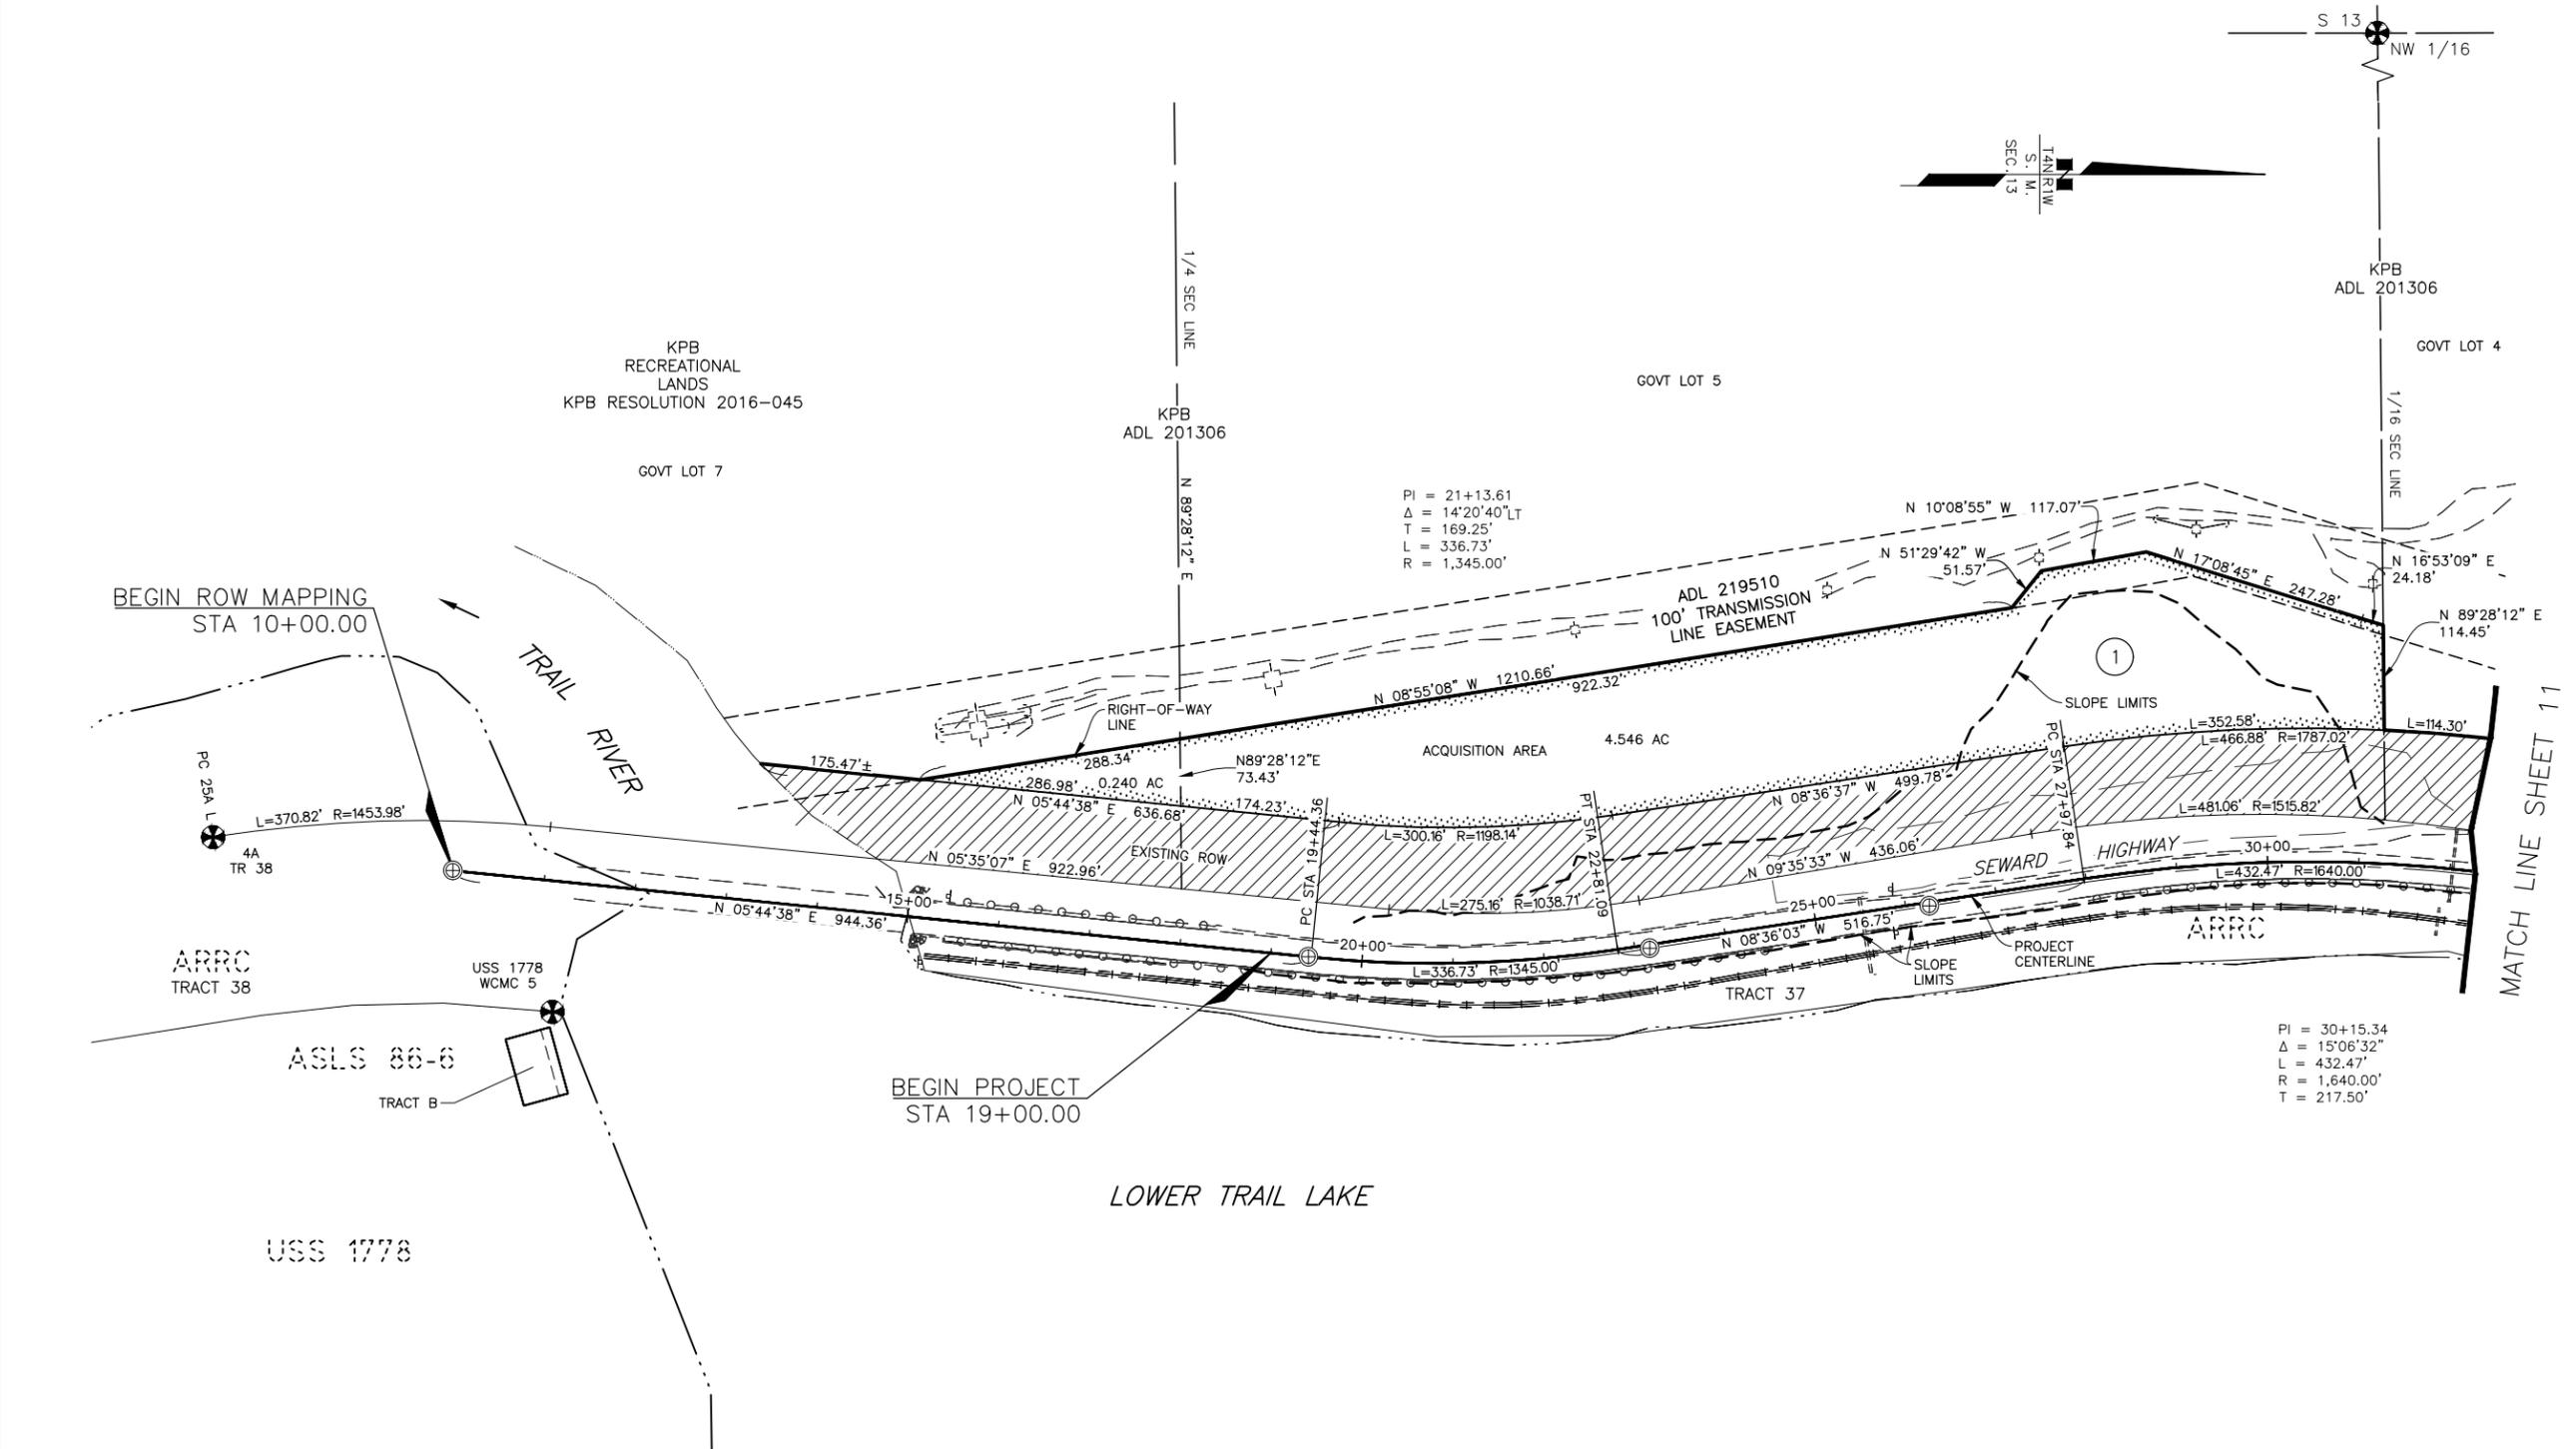

EXISTING RIGHT-OF-WAY
 RIGHT-OF-WAY REQUIRED

PARCEL NO.	INTEREST ACQUIRED	OWNER	LARGER PARCEL	ACQ. INCLUDING EXISTING EASEMENT	NET ACQUISITION	REMAINDER	RECORDED DOCUMENT NUMBER
1	FEE	KENAI PENINSULA BOROUGH	LARGE	4.786 AC	4.786 AC	LARGE	
		ALASKA RAILROAD CORP		XX AC	XX AC		CONTRACT NO.




PARCEL INFORMATION

11/2025	CORRECTED PCL 1 ACREAGE	RS
DATE	REVISIONS	BY

STATE OF ALASKA
DEPARTMENT OF TRANSPORTATION AND PUBLIC FACILITIES
 RIGHT-OF-WAY MAP
 ALASKA PROJECT
0311(031) / Z546590000
 SEWARD HIGHWAY MP 25.5 - 36
 TRAIL RIVER TO STERLING WYE, REHABILITATION

DRAWN	EPF/AFF	DATE	2/25/2026	SCALE	1" = 100'
CHECKED		DATE		SHEET	10 OF 48

PROJECT DESIGNATION	SHEET NUMBER	TOTAL SHEETS
0311(031)/Z546590000	R11	R48

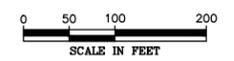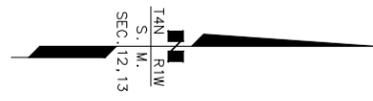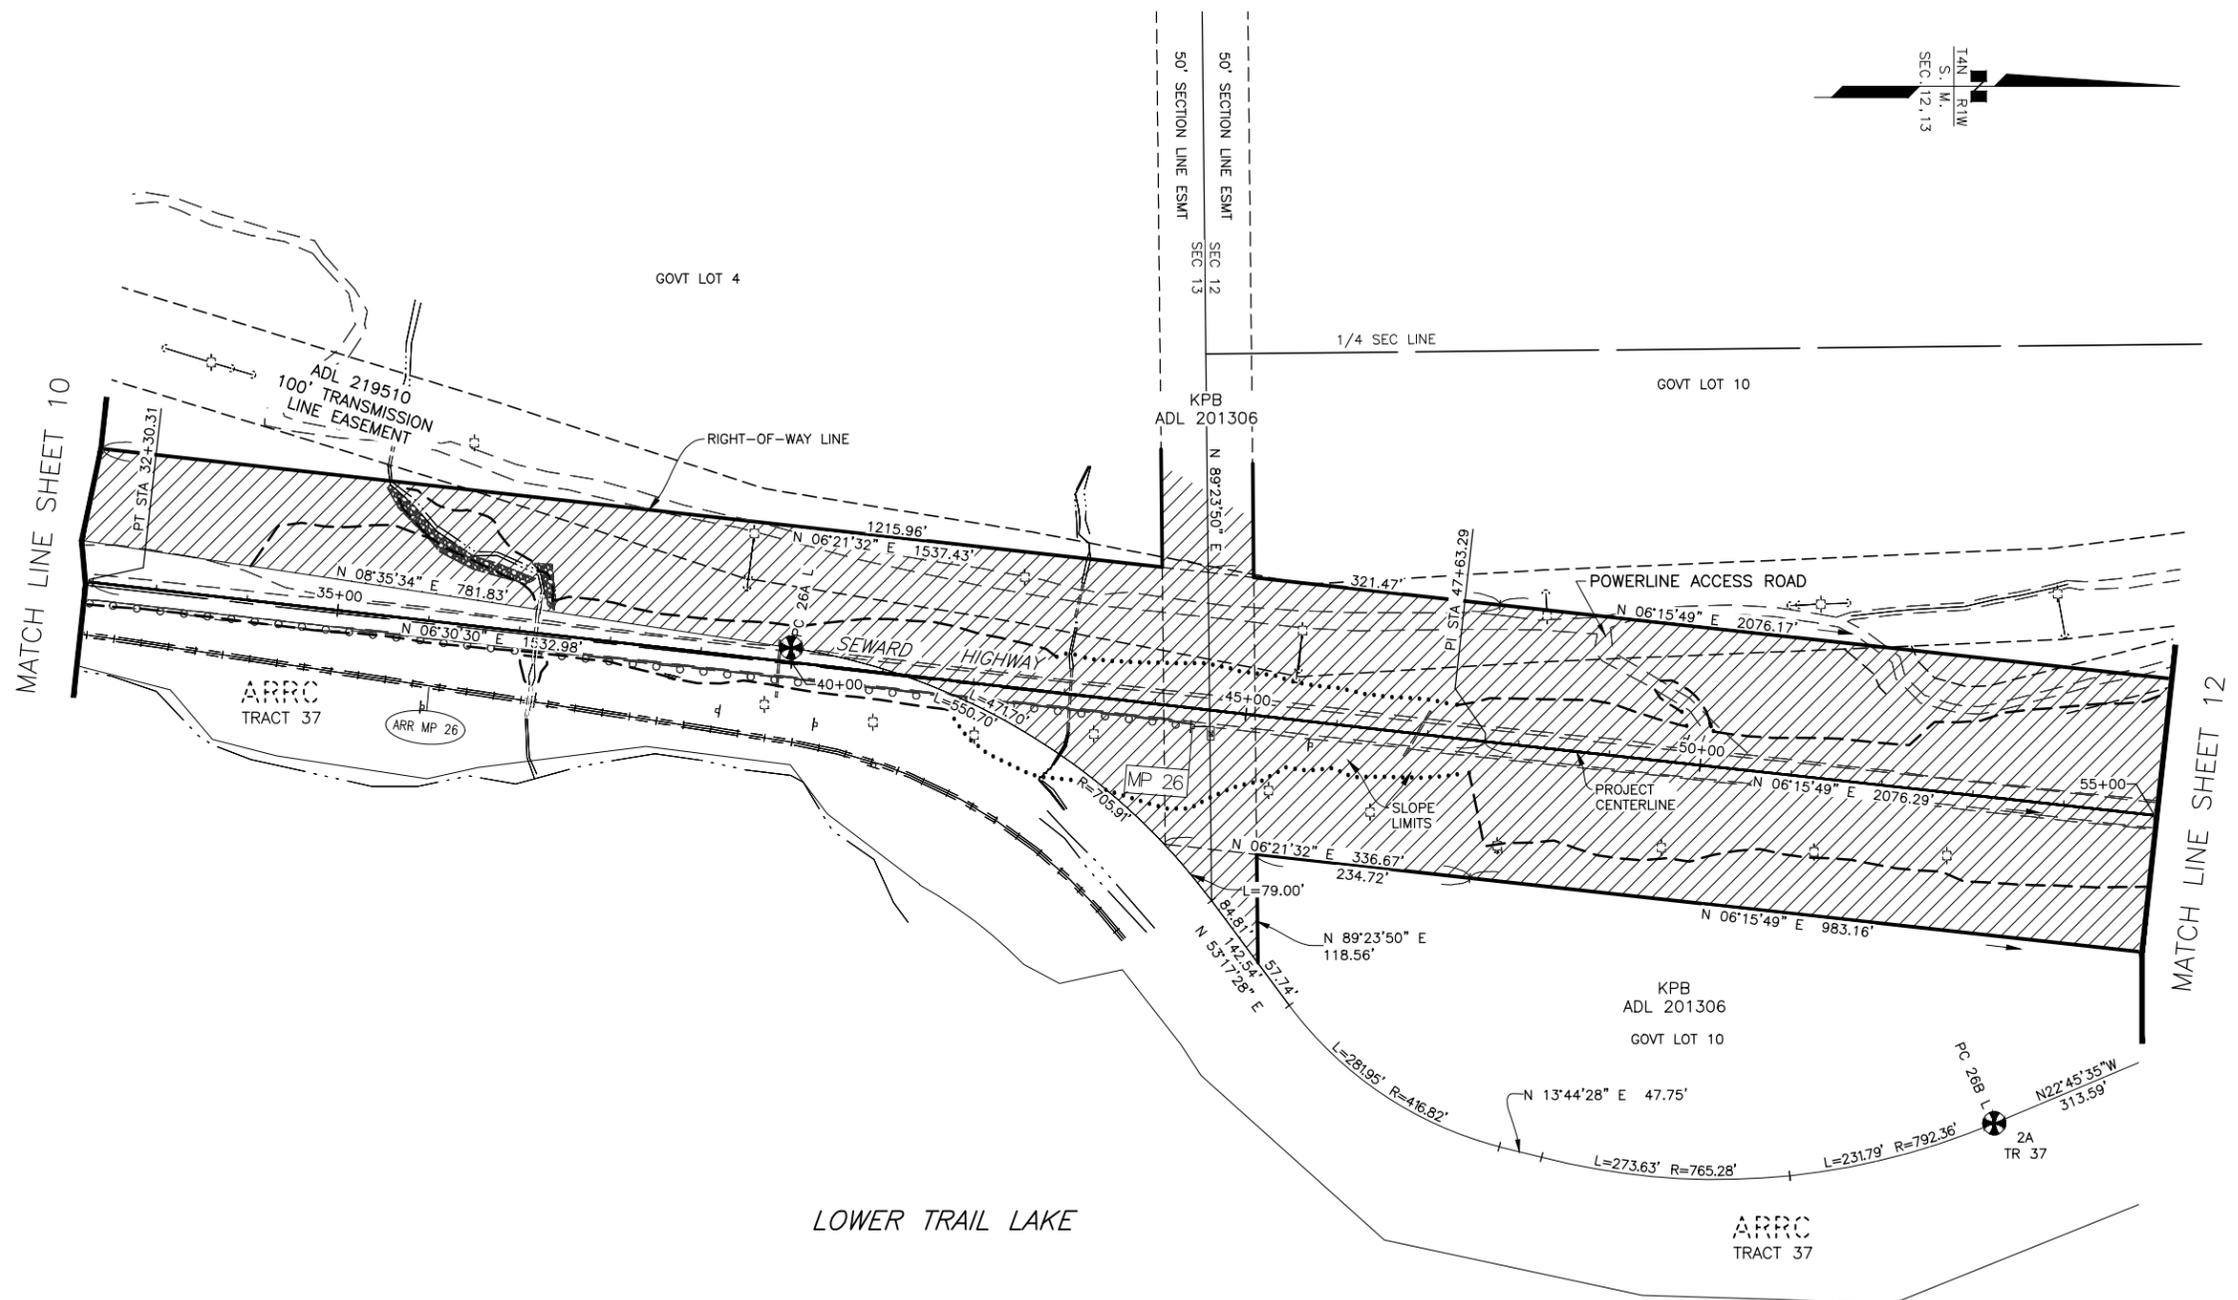

PARCEL NO.	INTEREST ACQUIRED	OWNER	LARGER PARCEL	ACQ. INCLUDING EXISTING EASEMENT	NET ACQUISITION	REMAINDER	RECORDED DOCUMENT NUMBER
		ALASKA RAILROAD CORP		XX AC	XX AC		CONTRACT NO.


PARCEL INFORMATION

DATE	REVISIONS	BY

STATE OF ALASKA
DEPARTMENT OF TRANSPORTATION AND PUBLIC FACILITIES
 RIGHT-OF-WAY MAP
 ALASKA PROJECT
0311(031) / Z546590000
 SEWARD HIGHWAY MP 25.5 - 36
 TRAIL RIVER TO STERLING WYE, REHABILITATION


DRAWN	EPF/AFF	DATE	2/25/2026	SCALE	1" = 100'
CHECKED		DATE		SHEET	11 OF 48

TANRIW
S. M.
SEC. 12

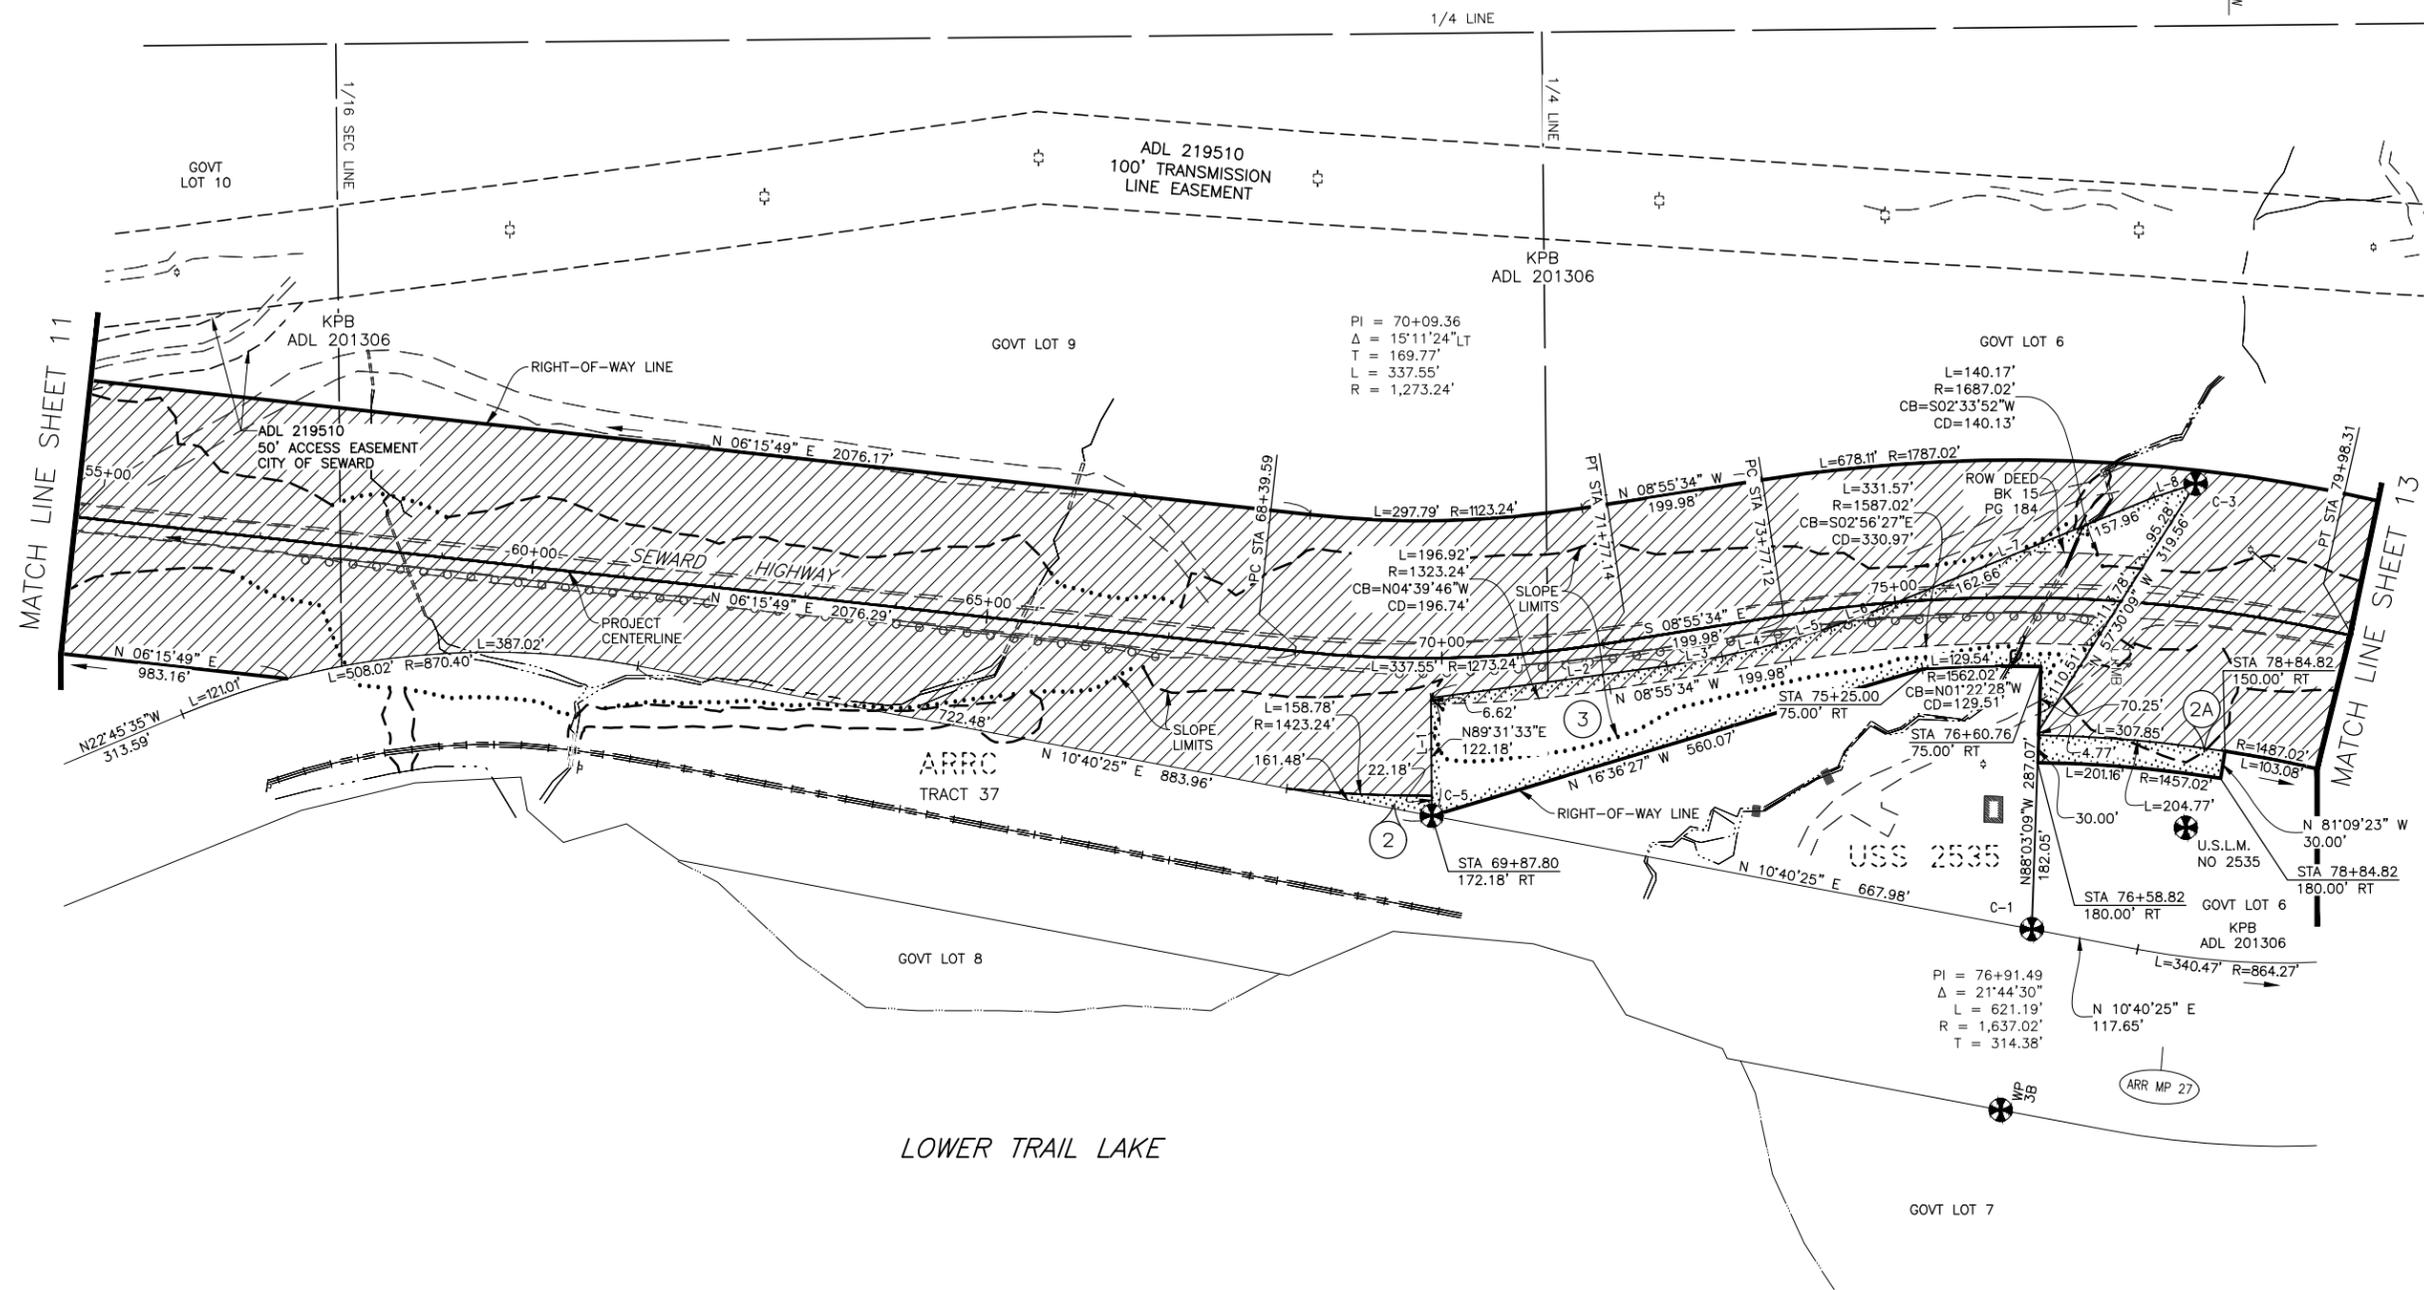

LINE TABLE - USS 2535

LINE	DIRECTION	DISTANCE
L-1	N 89°31'33" E	106.62'
L-2	S 07°42'27" E	260.58'
L-3	S 09°38'27" E	61.35'
L-4	S 13°12'27" E	61.35'
L-5	S 16°47'27" E	61.35'
L-6	S 20°21'27" E	61.35'
L-7	S 22°08'27" E	320.62'
L-8	S 17°58'27" E	47.17'

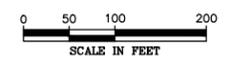

10/2025	ADDED PCL 2A	RS
1/2024	MODIFIED PARCEL 3	RS
DATE	REVISIONS	BY

PARCEL NO.	INTEREST ACQUIRED	OWNER	LARGER PARCEL	ACQ. INCLUDING EXISTING EASEMENT	NET ACQUISITION	REMAINDER	RECORDED DOCUMENT NUMBER
3	FEE	GILBERT ROLAND DICKASON TRUST (1/2) & CORINA J DICKASON TRUST (1/2)	4.263 AC	1.866 AC	1.146 AC	2.397 AC	
2A	FEE	KENAI PENINSULA BOROUGH	126,428 SF	6,089 SF	6,089 SF	120,339 SF	
2	FEE	KENAI PENINSULA BOROUGH	LARGE	1,523 SF	1,523 SF	LARGE	
		ALASKA RAILROAD CORP		XX AC	XX AC		CONTRACT NO.

PARCEL INFORMATION


STATE OF ALASKA
DEPARTMENT OF TRANSPORTATION
AND PUBLIC FACILITIES

RIGHT-OF-WAY MAP
 ALASKA PROJECT
0311(031) / Z546590000
 SEWARD HIGHWAY MP 25.5 - 36
 TRAIL RIVER TO STERLING WYE, REHABILITATION

DRAWN	EPF/AFF	DATE	2/25/2026	SCALE	1" = 100'
CHECKED		DATE		SHEET	12 OF 48

PRELIMINARY 2/25/2026

PROJECT DESIGNATION	SHEET NUMBER	TOTAL SHEETS
0311(031)/Z546590000	R13	R48

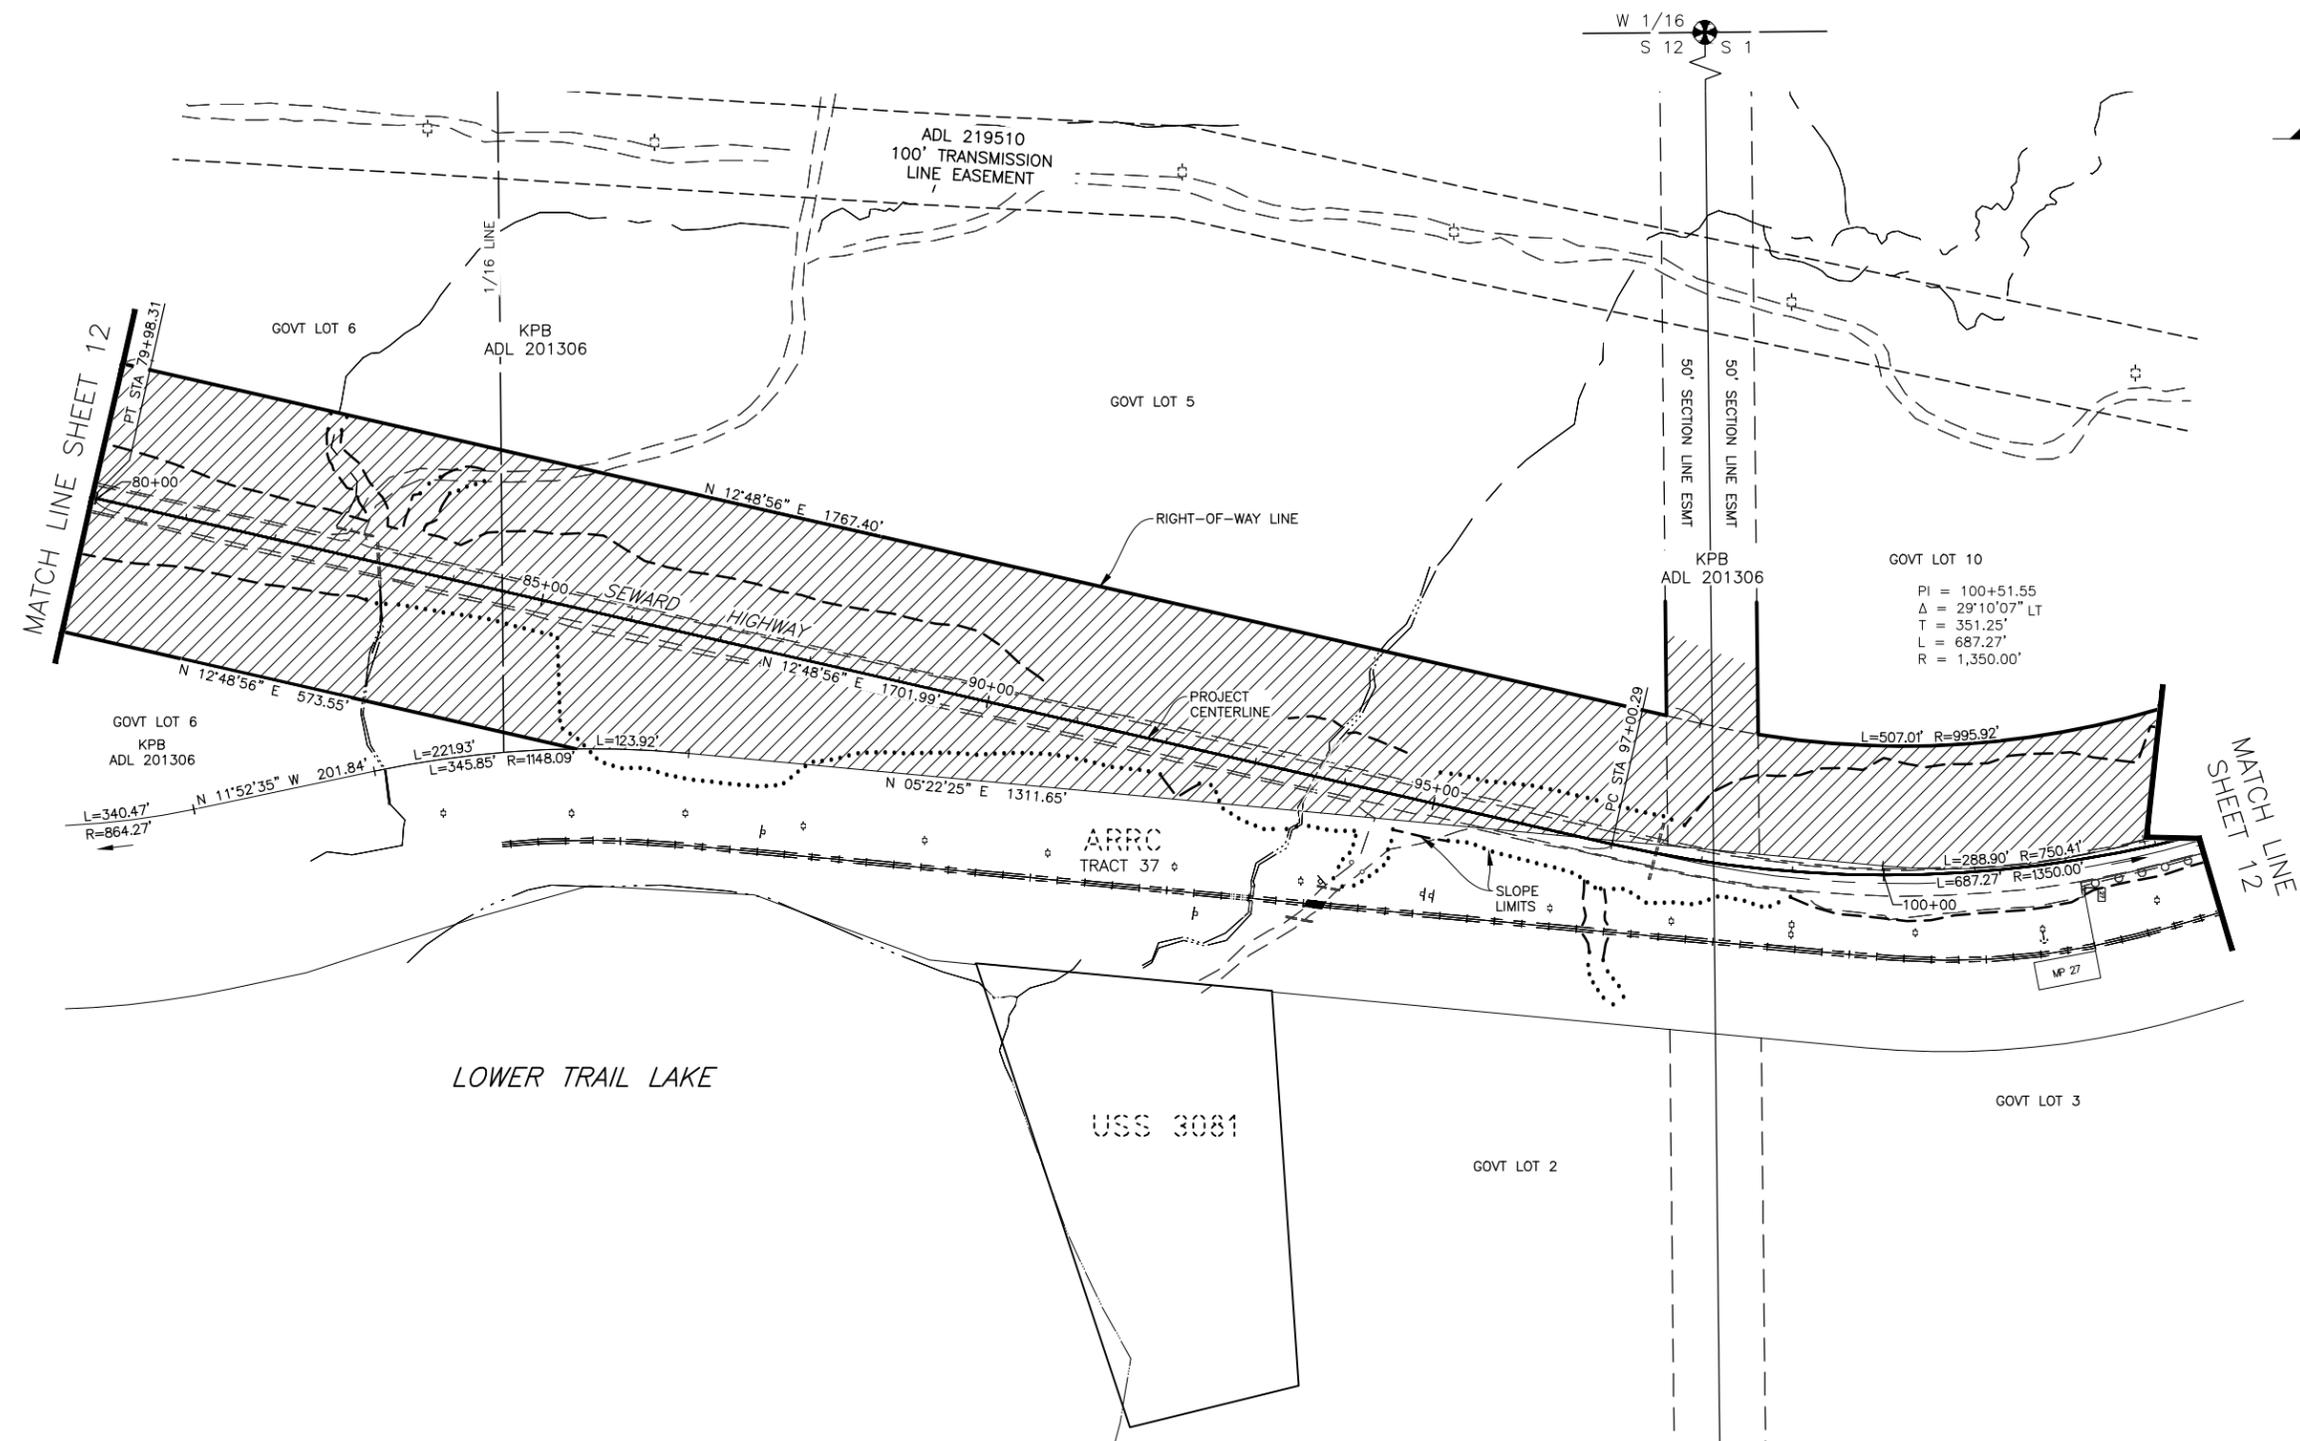

PARCEL NO.	INTEREST ACQUIRED	OWNER	LARGER PARCEL	ACQ. INCLUDING EXISTING EASEMENT	NET ACQUISITION	REMAINDER	RECORDED DOCUMENT NUMBER
		ALASKA RAILROAD CORP		XX AC	XX AC		CONTRACT NO.
PARCEL INFORMATION							


DATE	REVISIONS	BY

STATE OF ALASKA
DEPARTMENT OF TRANSPORTATION AND PUBLIC FACILITIES
 RIGHT-OF-WAY MAP
 ALASKA PROJECT
0311(031) / Z546590000
 SEWARD HIGHWAY MP 25.5 - 36
 TRAIL RIVER TO STERLING WYE, REHABILITATION



DRAWN	EPF/AFF	DATE	2/25/2026	SCALE	1" = 100'
CHECKED		DATE		SHEET	13 OF 48

PRELIMINARY 2/25/2026

PROJECT DESIGNATION	SHEET NUMBER	TOTAL SHEETS
0311(031)/Z546590000	R15	R48

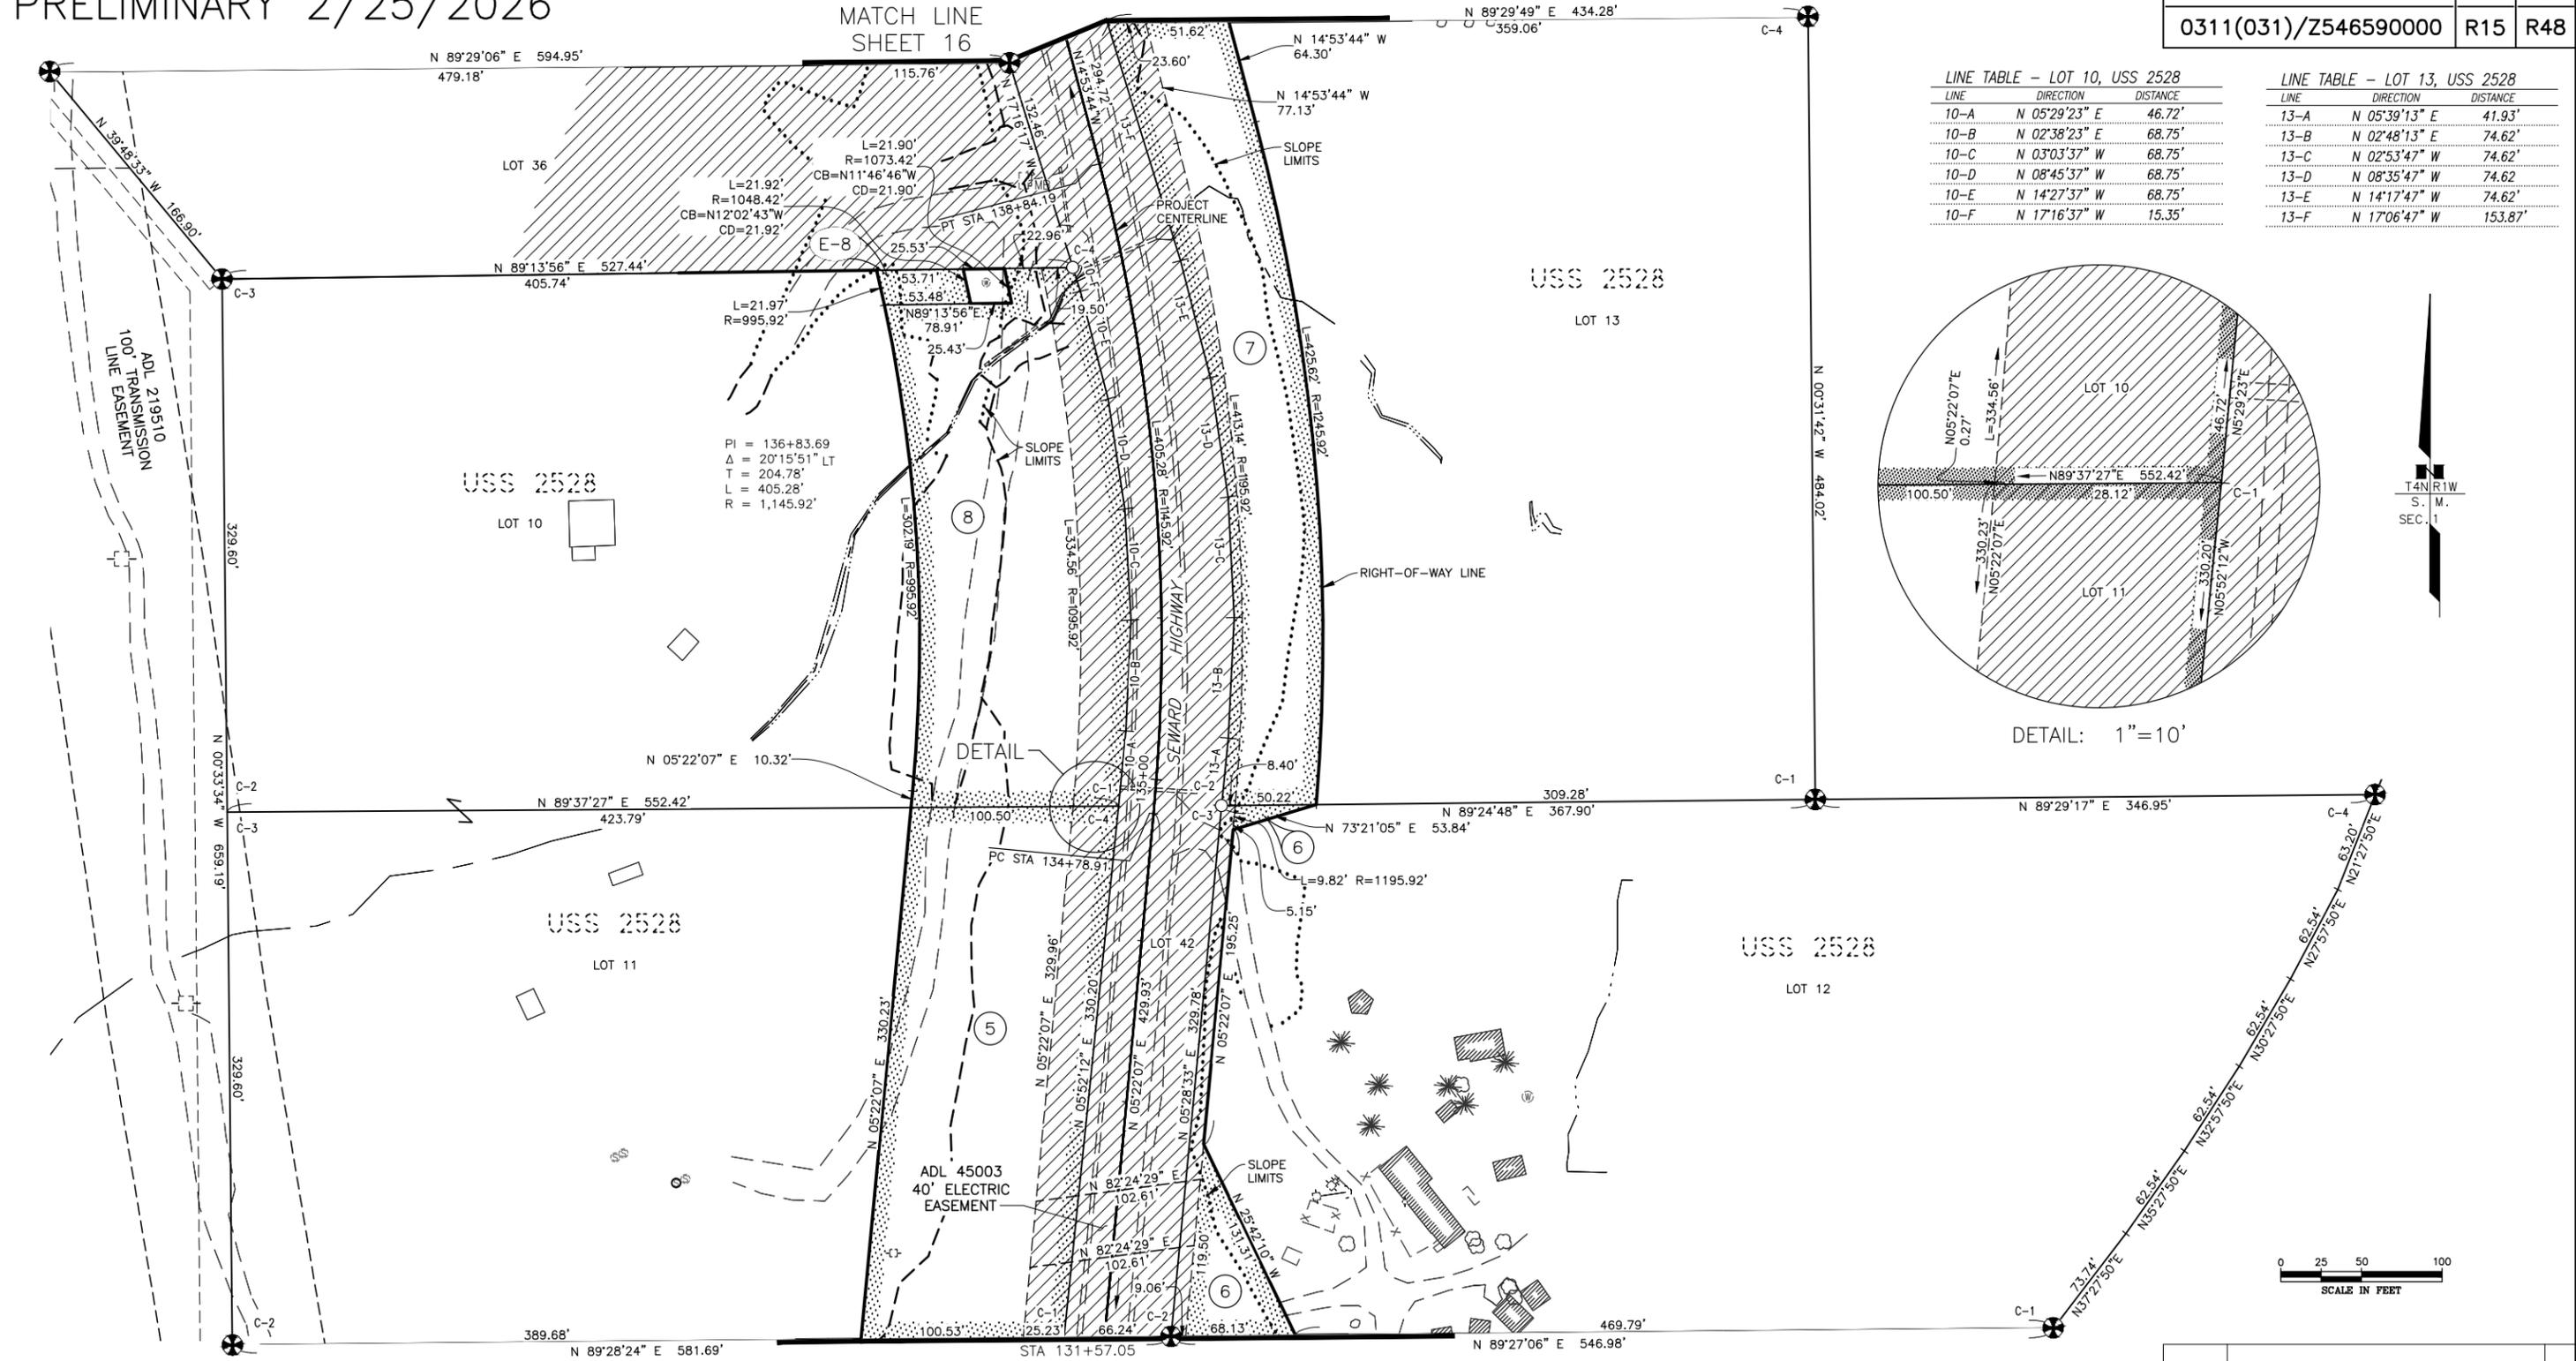

LINE TABLE - LOT 10, USS 2528			LINE TABLE - LOT 13, USS 2528		
LINE	DIRECTION	DISTANCE	LINE	DIRECTION	DISTANCE
10-A	N 05°29'23" E	46.72'	13-A	N 05°39'13" E	41.93'
10-B	N 02°38'23" E	68.75'	13-B	N 02°48'13" E	74.62'
10-C	N 03°03'37" W	68.75'	13-C	N 02°53'47" W	74.62'
10-D	N 08°45'37" W	68.75'	13-D	N 08°35'47" W	74.62'
10-E	N 14°27'37" W	68.75'	13-E	N 14°17'47" W	74.62'
10-F	N 17°16'37" W	15.35'	13-F	N 17°06'47" W	153.87'

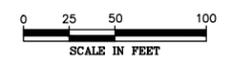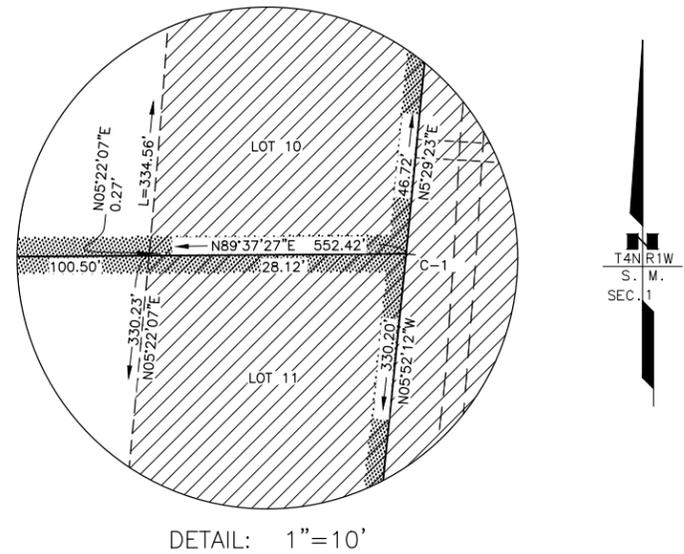

ROW	ESMT	OWNER	LARGER PARCEL	ACQ. INCLUDING EXISTING EASEMENT	NET ACQUISITION	REMAINDER	RECORDED DOCUMENT NUMBER
E-8	ROW ESMT	KATIE HAMILTON		1,152 SF	1,152 SF		
8	FEE	KATIE HAMILTON	183,103 SF	41,005 SF	31,765 SF	142,098 SF	
7	FEE	KATHY RYAN	184,525 SF	30,144 SF	24,505 SF	154,381 SF	
6	FEE	ROBERT P CONDIT	210,828 SF	7,293 SF	4,423 SF	203,535 SF	
5	FEE	KATIE HAMILTON	175,606 SF	41,765 SF	33,009 SF	133,841 SF	


PARCEL INFORMATION

7/2025	ADDED PCL 6, MODIFIED PCL 7	RS
DATE	REVISIONS	BY
STATE OF ALASKA DEPARTMENT OF TRANSPORTATION AND PUBLIC FACILITIES RIGHT-OF-WAY MAP ALASKA PROJECT 0311(031) / Z546590000 SEWARD HIGHWAY MP 25.5 - 36 TRAIL RIVER TO STERLING WYE, REHABILITATION		
DRAWN	EPF/AFF	DATE 2/25/2026
CHECKED	DATE	SCALE 1" = 50'
		SHEET 15 OF 48

PRELIMINARY 2/25/2026

PARCEL INFORMATION						
PARCEL NO.	INTEREST ACQUIRED	OWNER	LARGER PARCEL	ACQ. INCLUDING EXISTING EASEMENT	NET ACQUISITION	REMAINDER
13	FEE	DAVID J. PAAPE & ELIZABETH D. PERRY	86,541 SF	19,491 SF	19,491 SF	67,050 SF
12	FEE	MHT - TRACY MAXWELL & BASE CAMP MOOSE PASS LLC	187,069 SF	13,519 SF	5,258 SF	173,550 SF
11	FEE	DAVID J. PAAPE & ELIZABETH D. PERRY	173,694 SF	39,798 SF	36,881 SF	133,896 SF
10	FEE	BASE CAMP MOOSE PASS LLC	200,332 SF	14,555 SF	2,584 SF	185,777 SF
9	FEE	RICHARD & KARLEEN JACKSON LIVING TRUST	173,615 SF	34,763 SF	32,587 SF	138,852 SF

PROJECT DESIGNATION	SHEET NUMBER	TOTAL SHEETS
0311(031)/Z546590000	R16	R48

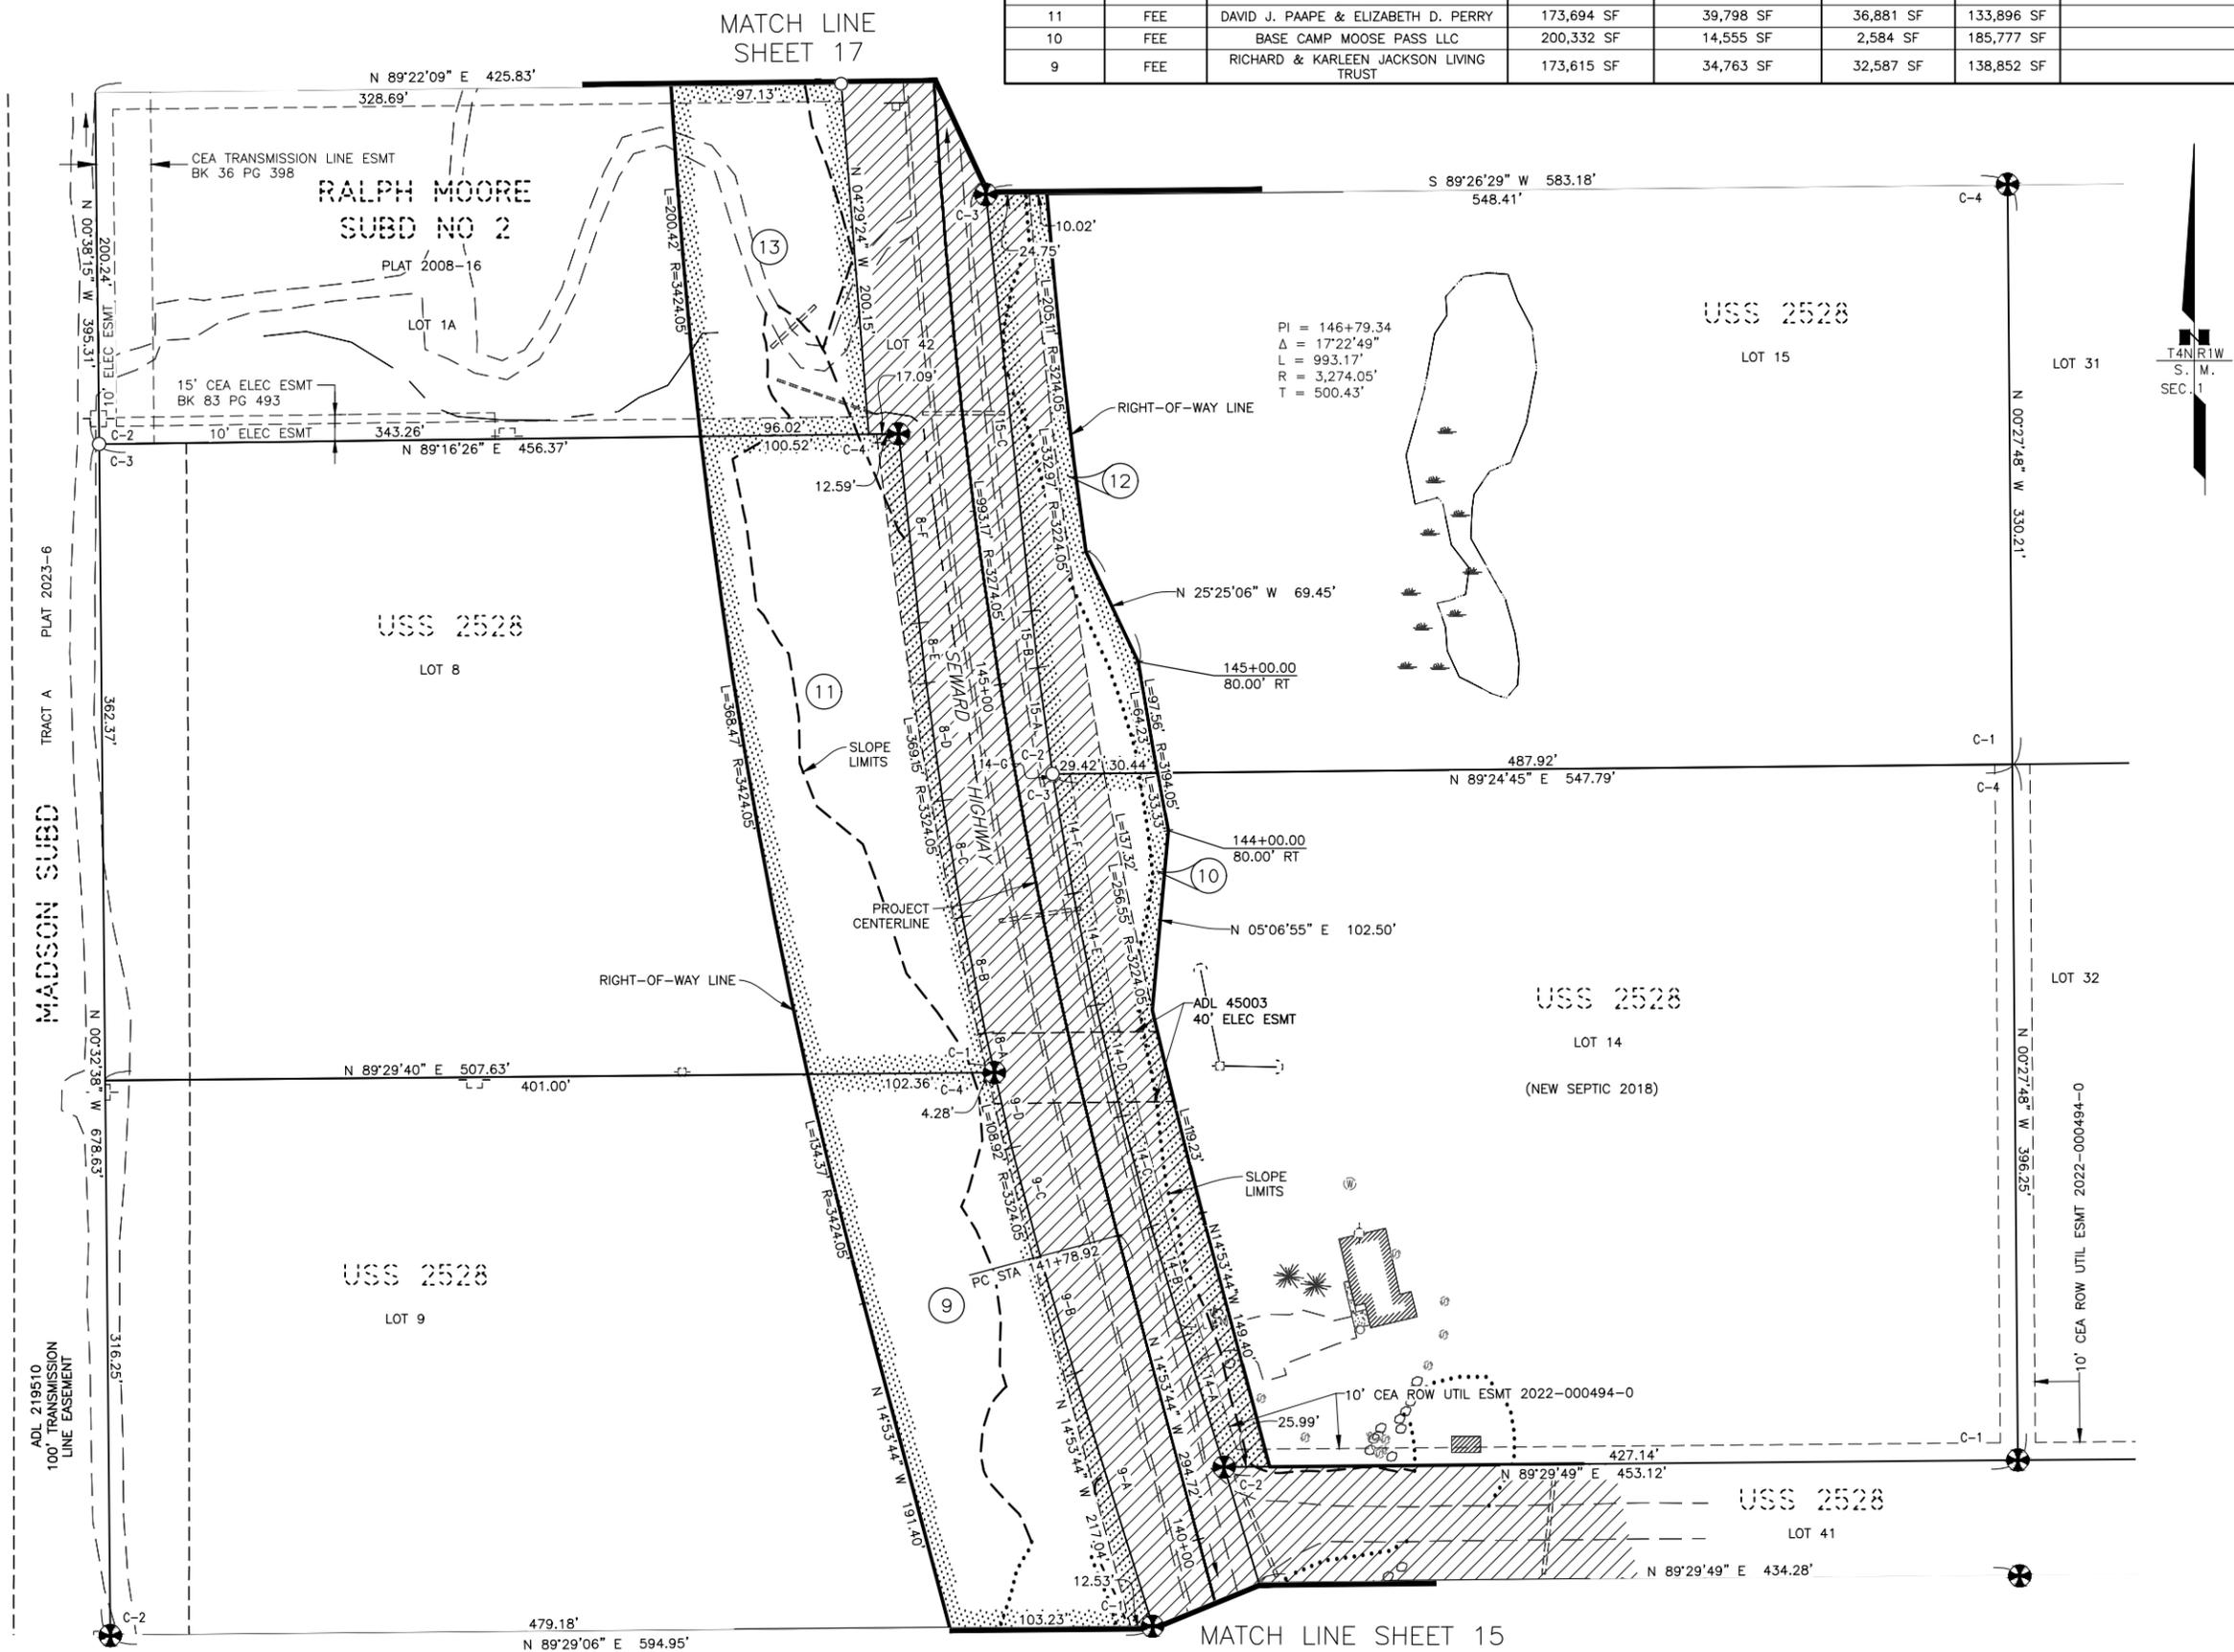

LINE TABLE - LOT 8, USS 2528

LINE	DIRECTION	DISTANCE
8-A	N 12°56'16" W	22.92'
8-B	N 11°16'16" W	67.43'
8-C	N 09°36'16" W	67.43'
8-D	N 07°56'16" W	67.43'
8-E	N 06°41'16" W	34.54'
8-F	N 06°16'16" W	108.28'

LINE TABLE - LOT 9, USS 2528


LINE	DIRECTION	DISTANCE
9-A	N 17°10'12" W	150.95'
9-B	N 16°25'12" W	66.62'
9-C	N 14°45'12" W	66.62'
9-D	N 13°05'12" W	43.97'

LINE TABLE - LOT 14, USS 2528

LINE	DIRECTION	DISTANCE
14-A	N 17°16'34" W	78.17'
14-B	N 16°31'34" W	64.98'
14-C	N 14°51'34" W	64.98'
14-D	N 13°11'34" W	64.98'
14-E	N 11°31'34" W	64.98'
14-F	N 09°51'34" W	64.98'
14-G	N 08°11'34" W	3.96'

LINE TABLE - LOT 15, USS 2528

LINE	DIRECTION	DISTANCE
15-A	N 07°53'47" W	61.18'
15-B	N 06°38'47" W	32.41'
15-C	N 06°13'47" W	238.75'

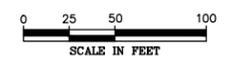

7/2025	ADDED PCLS 10 & 12	RS
DATE	REVISIONS	BY




STATE OF ALASKA
DEPARTMENT OF TRANSPORTATION AND PUBLIC FACILITIES
 RIGHT-OF-WAY MAP
 ALASKA PROJECT
0311(031) / Z546590000
 SEWARD HIGHWAY MP 25.5 - 36
 TRAIL RIVER TO STERLING WYE, REHABILITATION

DRAWN	EPF/AFF	DATE	2/25/2026	SCALE	1" = 50'
CHECKED		DATE		SHEET	16 OF 48

PROJECT DESIGNATION	SHEET NUMBER	TOTAL SHEETS
0311(031)/Z546590000	R17	R48

LINE TABLE - LOT 17, USS 2528

LINE	DIRECTION	DISTANCE
17-A	N 06°24'48" W	110.08'
17-B	N 04°29'48" W	63.61'
17-C	N 00°33'48" W	63.61'
17-D	N 03°26'12" E	63.61'
17-E	N 07°23'12" E	29.00'

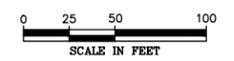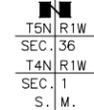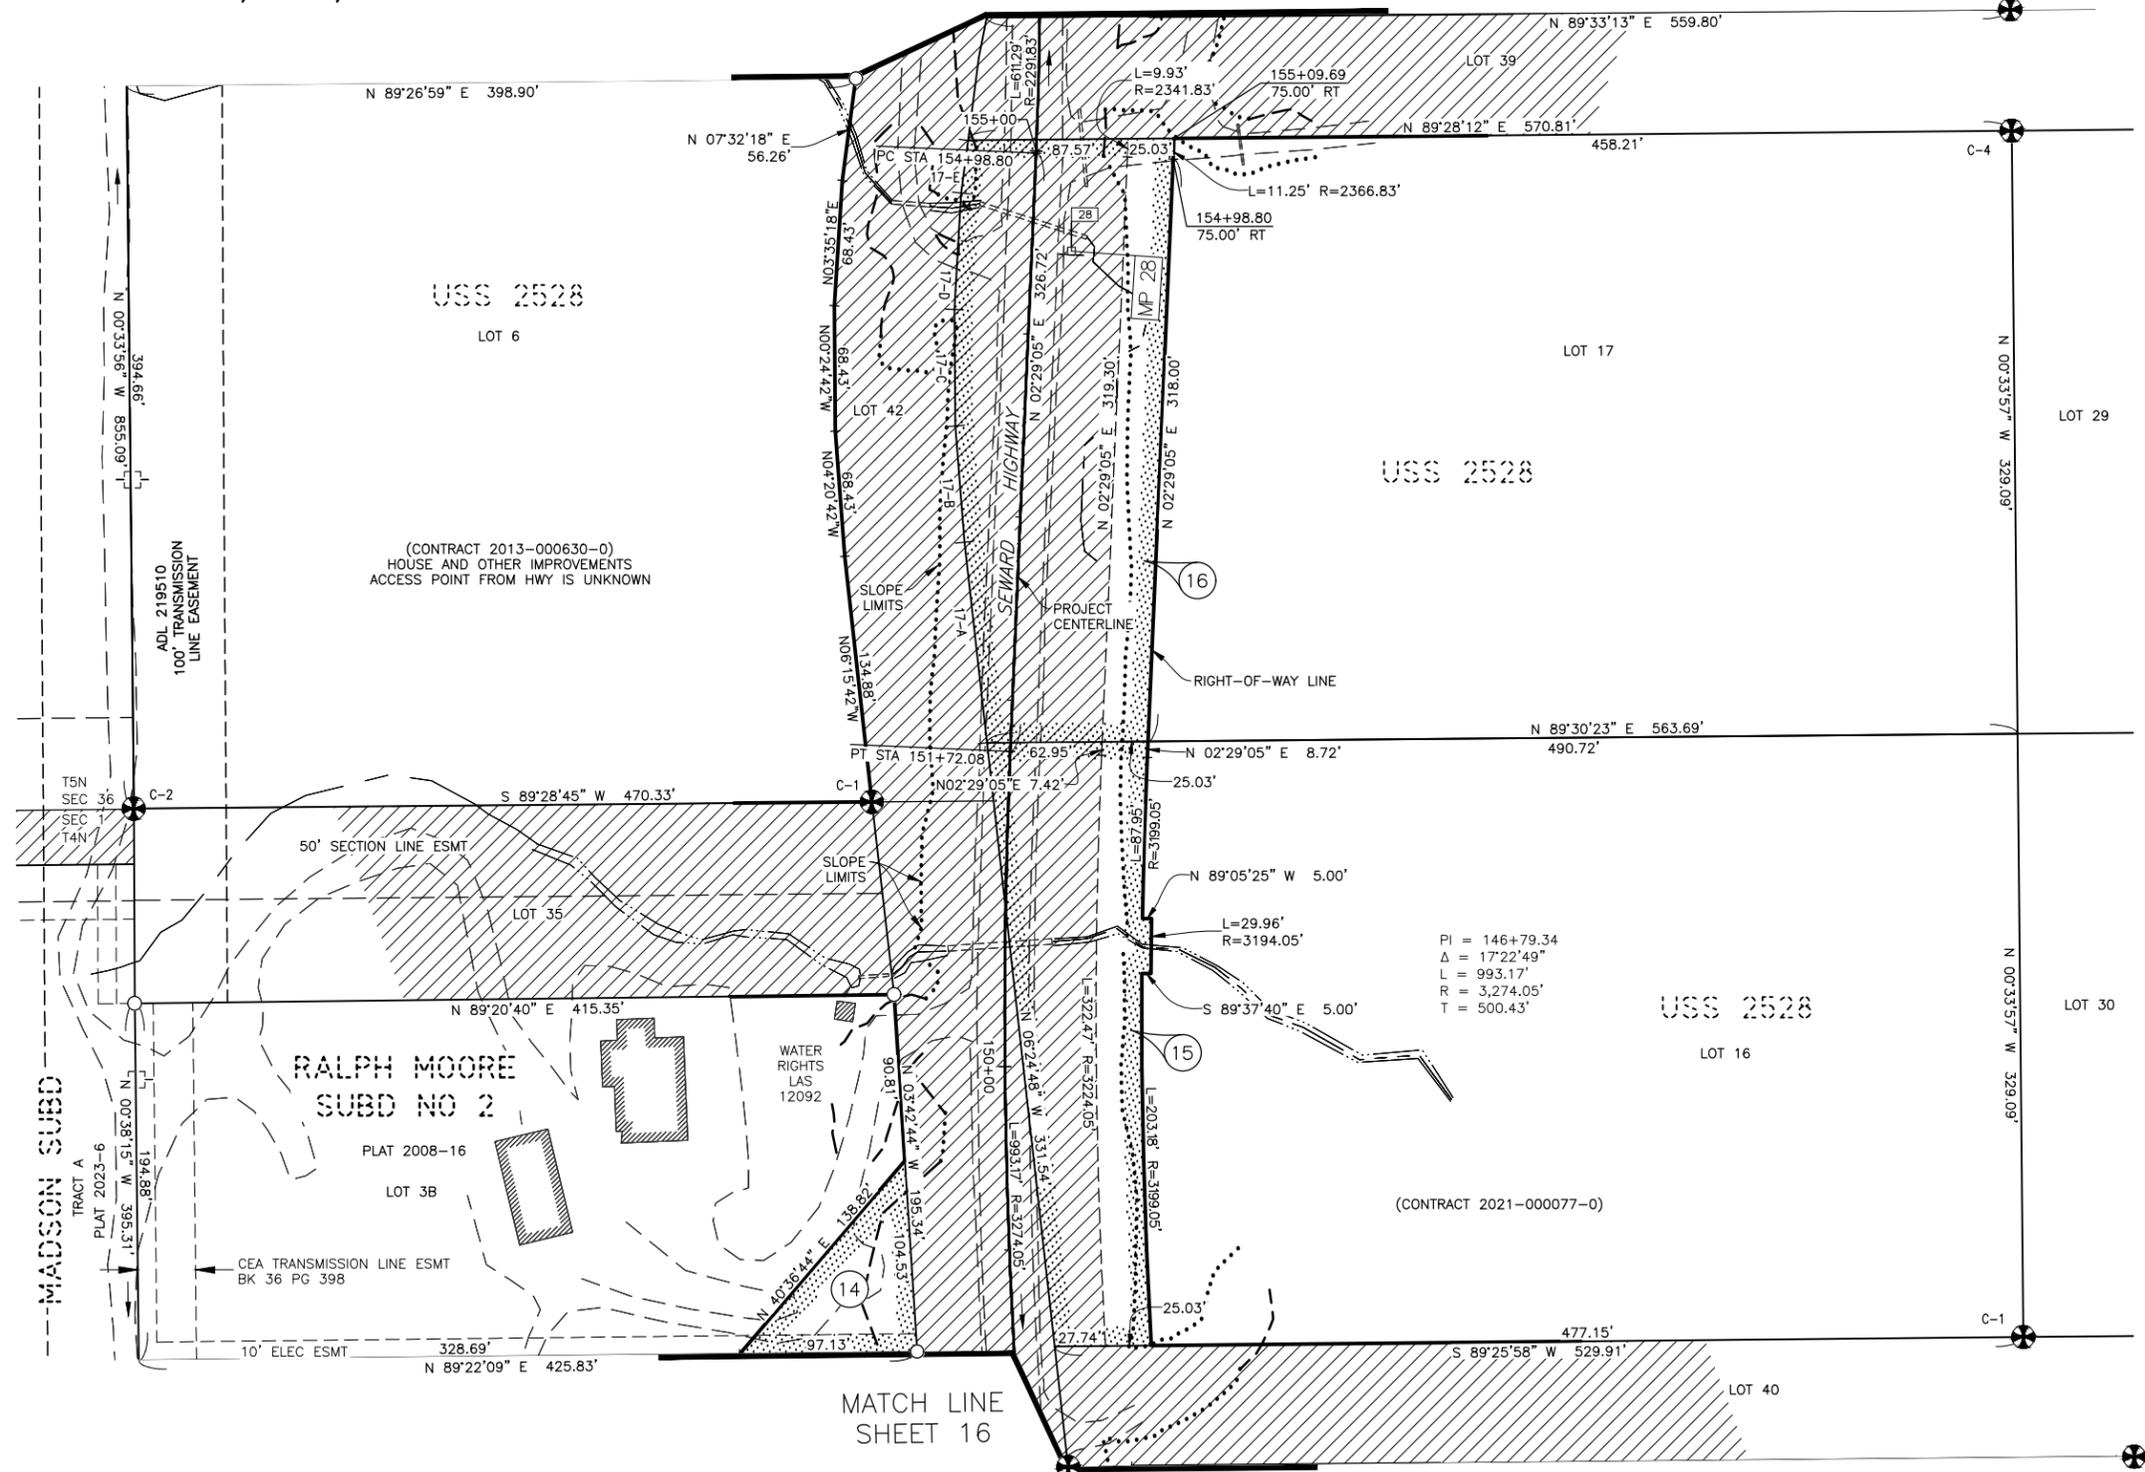


PARCEL NO.	INTEREST ACQUIRED	OWNER	LARGER PARCEL	ACQ. INCLUDING EXISTING EASEMENT	NET ACQUISITION	REMAINDER	RECORDED DOCUMENT NUMBER
16	FEE	IVAN R LAMMERS	188,970 SF	35,371 SF	8,231 SF	153,599 SF	
15	FEE	MHT - CONTRACT AARON O'QUINN	180,142 SF	22,424 SF	8,397 SF	157,718 SF	
14	FEE	TERESA M & IAN KIRCHNER	82,002 SF	5,069 SF	5,069 SF	76,933 SF	

PARCEL INFORMATION

7/25	MODIFIED PCL 15 & 16	RS
DATE	REVISIONS	BY
STATE OF ALASKA DEPARTMENT OF TRANSPORTATION AND PUBLIC FACILITIES RIGHT-OF-WAY MAP ALASKA PROJECT 0311(031) / Z546590000 SEWARD HIGHWAY MP 25.5 - 36 TRAIL RIVER TO STERLING WYE, REHABILITATION		
DRAWN	EPF/AFF	DATE 2/25/2026
CHECKED	DATE	SCALE 1" = 50'
		SHEET 17 OF 48

PROJECT DESIGNATION	SHEET NUMBER	TOTAL SHEETS
0311(031)/Z546590000	R18	R48

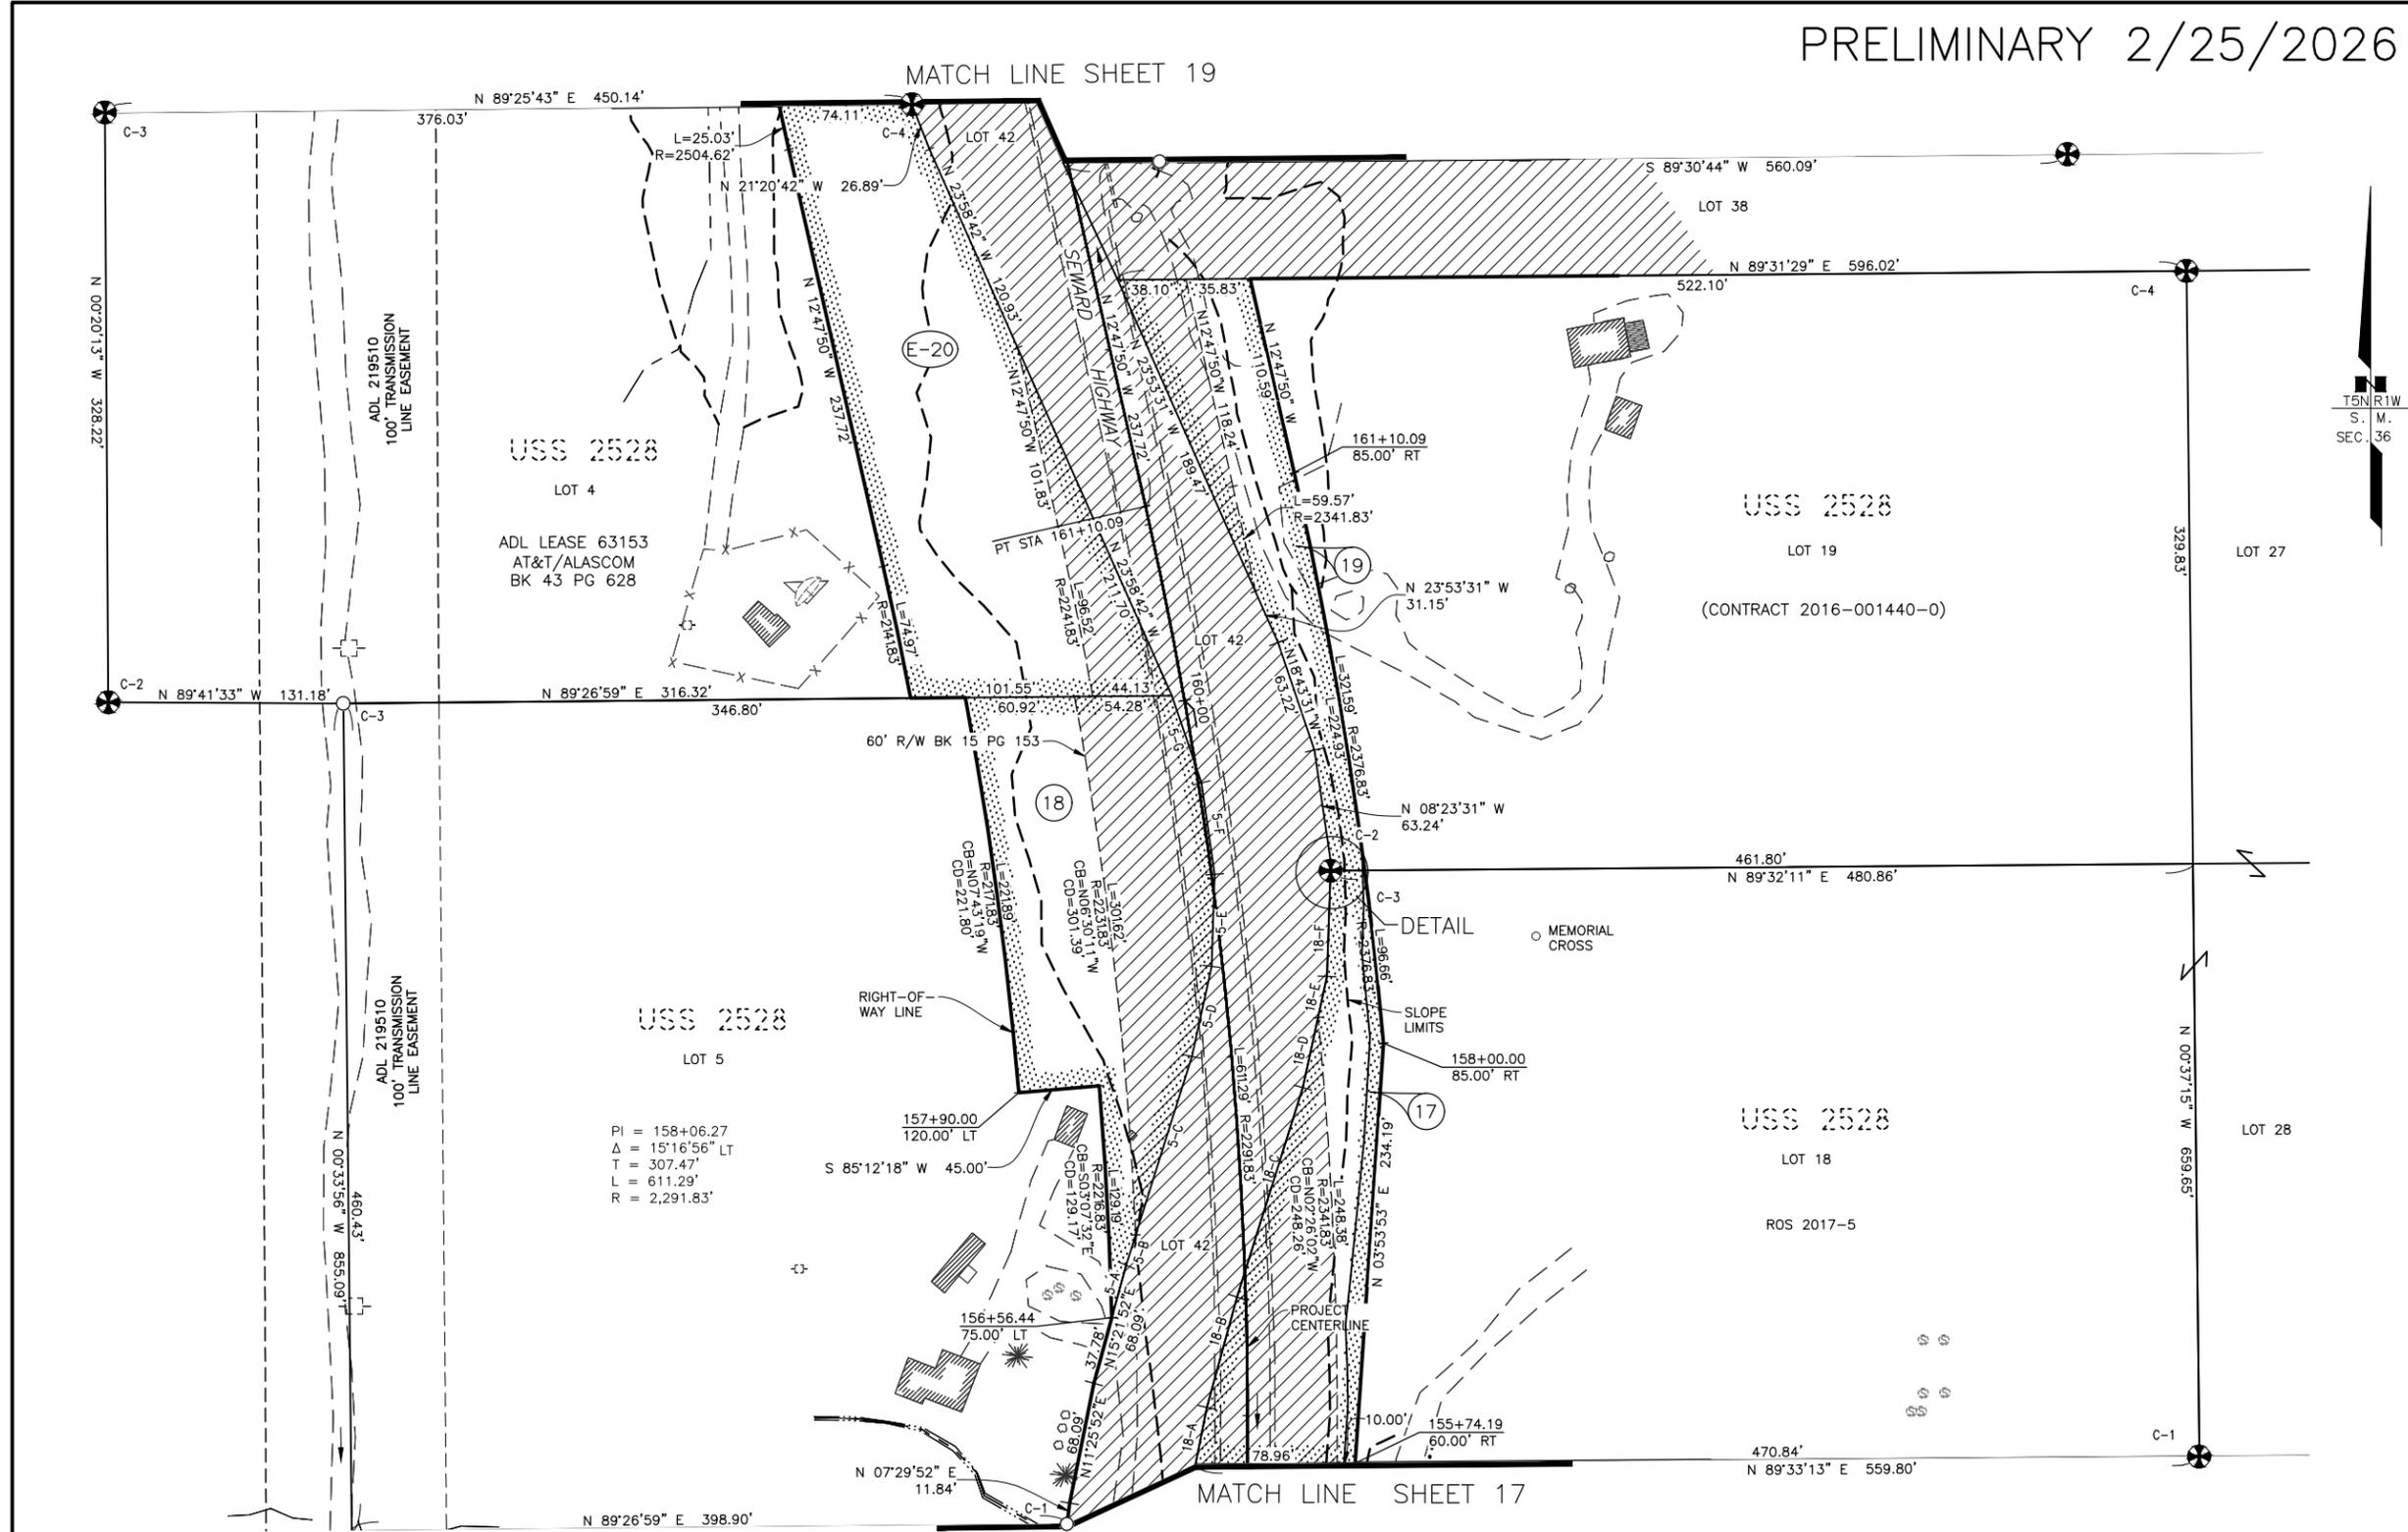


LINE TABLE - LOT 5, USS 2528


LINE	DIRECTION	DISTANCE
5-A	N 15°21'52" E	30.31'
5-B	N 17°29'52" E	17.73'
5-C	N 17°29'52" E	103.98'
5-D	N 12°19'52" E	51.31'
5-E	N 01°59'52" E	51.31'
5-F	N 08°20'08" W	51.31'
5-G	N 18°40'08" W	51.31'

LINE TABLE - LOT 18, USS 2528

LINE	DIRECTION	DISTANCE
18-A	N 11°24'13" E	32.35'
18-B	N 15°20'13" E	63.70'
18-C	N 17°28'13" E	122.13'
18-D	N 12°18'13" E	39.93'
18-E	N 12°18'13" E	23.44'
18-F	N 01°54'13" E	58.75'

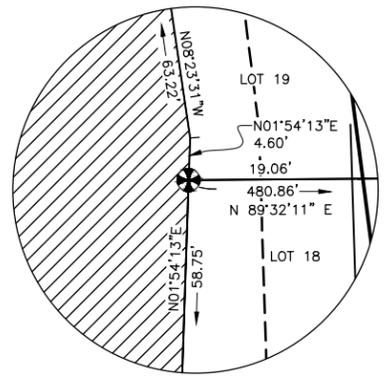

DETAIL 1"=10'

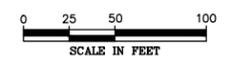

PARCEL NO.	INTEREST ACQUIRED	OWNER	LARGER PARCEL	ACQ. INCLUDING EXISTING EASEMENT	NET ACQUISITION	REMAINDER	RECORDED DOCUMENT NUMBER
E-20	ROW ESMT	STATE OF ALASKA, LEASE TO ALASCOM	35,929 SF	31,782 SF			
19	FEE	MHT - CONTRACT TO RANDALL W. KUYKENDALL	174,414 SF	13,168 SF	9,804 SF	161,247 SF	
18	FEE	BERNADINE M SHAFFER	207,991 SF	27,882 SF	14,764 SF	180,109 SF	
17	FEE	KEN W PERRY	169,672 SF	17,920 SF	7,432 SF	151,752 SF	

PARCEL INFORMATION

DATE	REVISIONS	BY

STATE OF ALASKA
DEPARTMENT OF TRANSPORTATION AND PUBLIC FACILITIES
 RIGHT-OF-WAY MAP
 ALASKA PROJECT
0311(031) / Z546590000
 SEWARD HIGHWAY MP 25.5 - 36
 TRAIL RIVER TO STERLING WYE, REHABILITATION

DRAWN	EPF/AFF	DATE	2/25/2026	SCALE	1" = 50'
CHECKED		DATE		SHEET	18 OF 48


PRELIMINARY 2/25/2026

LINE TABLE - LOT 1, USS 2528



LINE	DIRECTION	DISTANCE
1-A	N 07°30'17" W	16.51'
1-B	N 06°28'17" W	67.36'
1-C	N 03°50'17" W	67.36'
1-D	N 01°12'17" W	66.70'
1-E	N 01°25'43" E	67.36'
1-F	N 04°05'43" E	67.36'
1-G	N 06°31'43" E	44.25'

LINE TABLE - LOT 2, USS 2528

LINE	DIRECTION	DISTANCE
2-A	N 31°15'07" E	34.29'
2-B	N 37°55'07" E	69.95'
2-C	N 32°15'07" E	40.58'
2-D	N 20°55'07" E	40.58'
2-E	N 09°35'07" E	40.58'
2-F	N 01°44'53" W	40.91'
2-G	N 07°23'53" W	38.93'

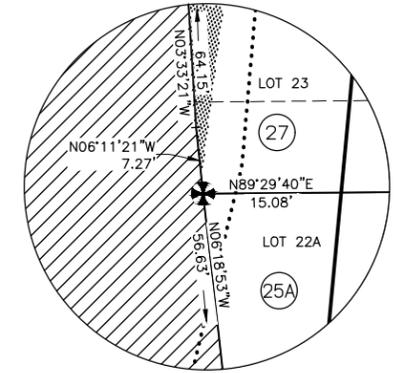

DETAIL 1"=10'

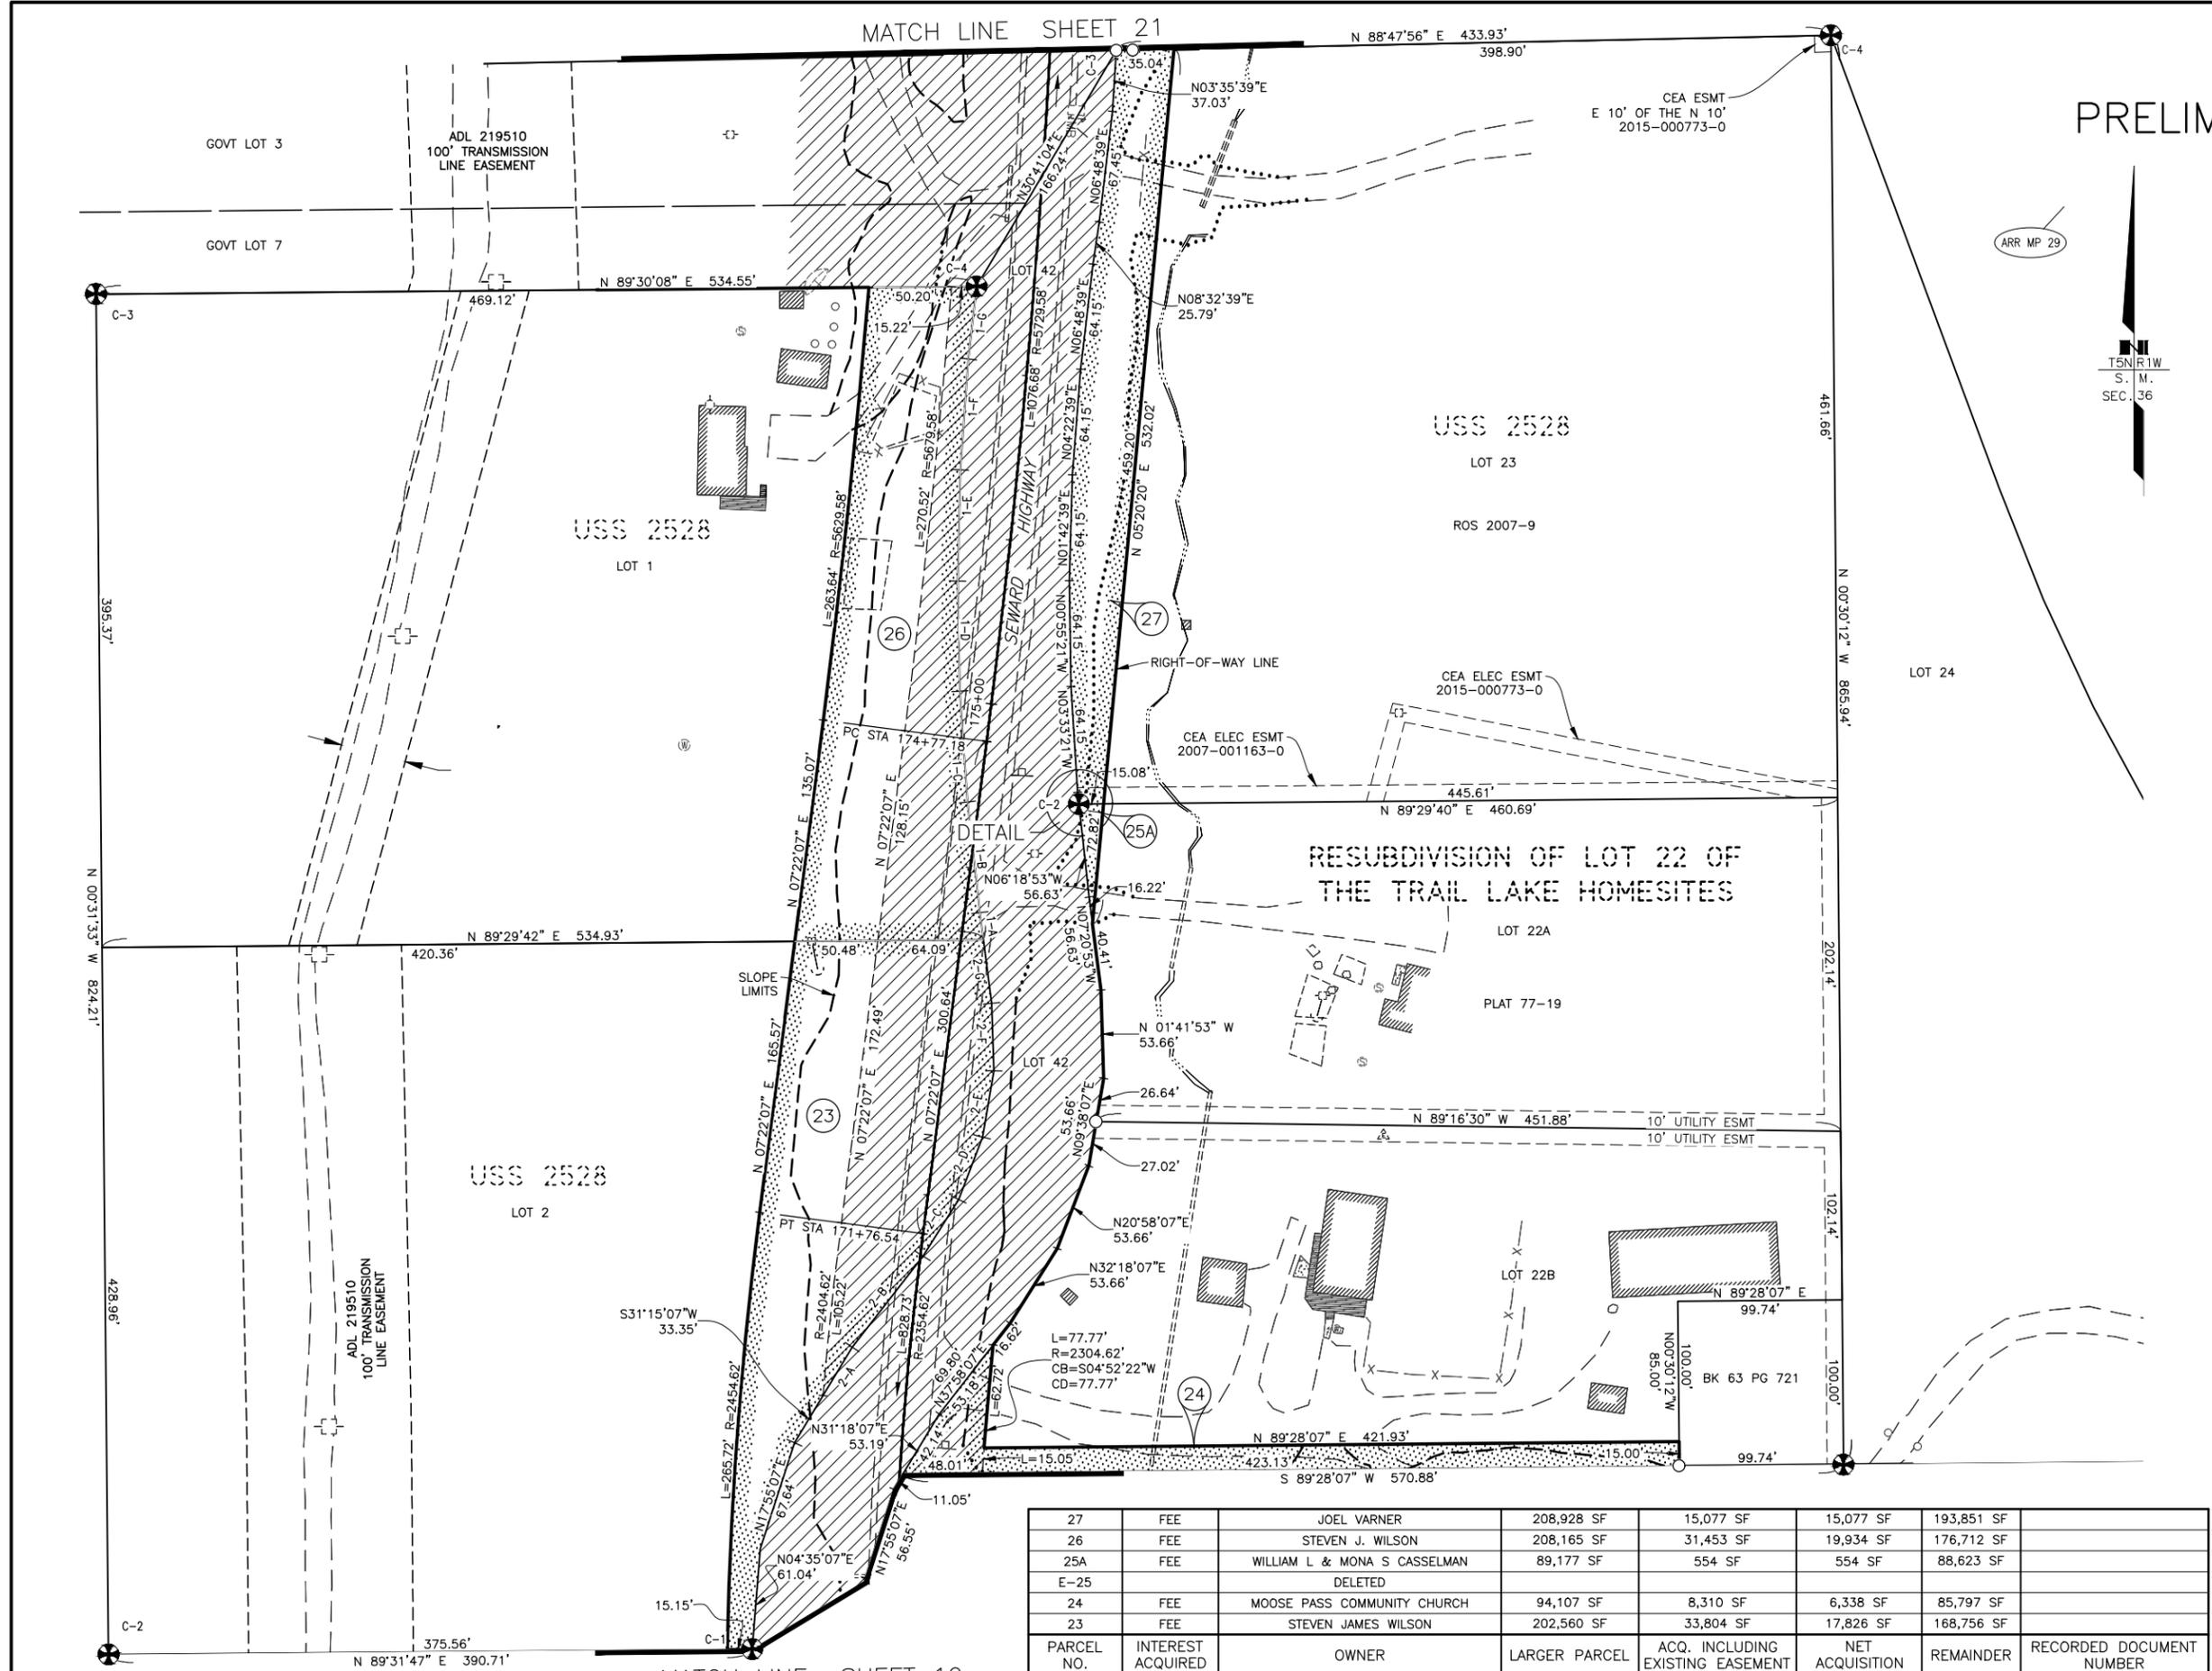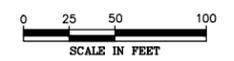

PARCEL NO.	INTEREST ACQUIRED	OWNER	LARGER PARCEL	ACQ. INCLUDING EXISTING EASEMENT	NET ACQUISITION	REMAINDER	RECORDED DOCUMENT NUMBER
27	FEE	JOEL VARNER	208,928 SF	15,077 SF	15,077 SF	193,851 SF	
26	FEE	STEVEN J. WILSON	208,165 SF	31,453 SF	19,934 SF	176,712 SF	
25A	FEE	WILLIAM L & MONA S CASSELMAN	89,177 SF	554 SF	554 SF	88,623 SF	
E-25		DELETED					
24	FEE	MOOSE PASS COMMUNITY CHURCH	94,107 SF	8,310 SF	6,338 SF	85,797 SF	
23	FEE	STEVEN JAMES WILSON	202,560 SF	33,804 SF	17,826 SF	168,756 SF	

PARCEL INFORMATION

7/2025	ADDED PCL 25A, MODIFIED PCL 27	RS
DATE	REVISIONS	BY

STATE OF ALASKA
DEPARTMENT OF TRANSPORTATION
AND PUBLIC FACILITIES
RIGHT-OF-WAY MAP
ALASKA PROJECT
0311(031) / Z546590000
SEWARD HIGHWAY MP 25.5 - 36
TRAIL RIVER TO STERLING WYE, REHABILITATION


DRAWN	EPF/AFF	DATE	2/25/2026	SCALE	1" = 50'
CHECKED		DATE		SHEET	20 OF 48

PRELIMINARY 2/25/2026



PARCEL NO.	INTEREST ACQUIRED	OWNER	LARGER PARCEL	ACQ. INCLUDING EXISTING EASEMENT	NET ACQUISITION	REMAINDER	RECORDED DOCUMENT NUMBER
E-37		DELETED					
E-36		DELETED					
E-35		DELETED					
E-34		DELETED					
E-33		DELETED					
E-32	DRAINAGE ESMT	JULIE MERRILL		348 SF	348 SF		
E-31	DRAINAGE ESMT	BERGHOLDT TRUST		962 SF	962 SF		
E-31D	ROW ESMT	BERGHOLDT TRUST		3,008 SF	3,008 SF		
E-31C	ROW ESMT	BERGHOLDT TRUST		2,984 SF	2,984 SF		
E-31B	ROW ESMT	BERGHOLDT TRUST		3,011 SF	3,011 SF		
31A	FEE	BERGHOLDT TRUST	53,703 SF	5,335 SF	5,335 SF	48,368 SF	
E-30	ROW ESMT	JAMES W BUTTREY, II & JILLIAN L BUTTREY		771 SF	771 SF		
E-29	ROW ESMT	JAMES W BUTTREY, II & JILLIAN L BUTTREY		1,156 SF	1,156 SF		
E-28	ROW ESMT	DENNIS C OWENS		2,005 SF	2,005 SF		

PARCEL INFORMATION

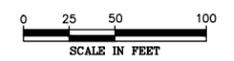


8/2025	ADDED PCLS 31A, E-31B, E-31C, E-31D; MODIFIED E-31	RS
6/2024	ADDED ESMTS STAFFORD SUBD BLK 2	RS
DATE	REVISIONS	BY

STATE OF ALASKA
DEPARTMENT OF TRANSPORTATION AND PUBLIC FACILITIES
 RIGHT-OF-WAY MAP
 ALASKA PROJECT
0311(031) / Z546590000
 SEWARD HIGHWAY MP 25.5 - 36
 TRAIL RIVER TO STERLING WYE, REHABILITATION

DRAWN	EPF/AFF	DATE	2/25/2026	SCALE	1" = 50'
CHECKED		DATE		SHEET	21 OF 48


PRELIMINARY 2/25/2026

PROJECT DESIGNATION	SHEET NUMBER	TOTAL SHEETS
0311(031)/Z546590000	R22	R48

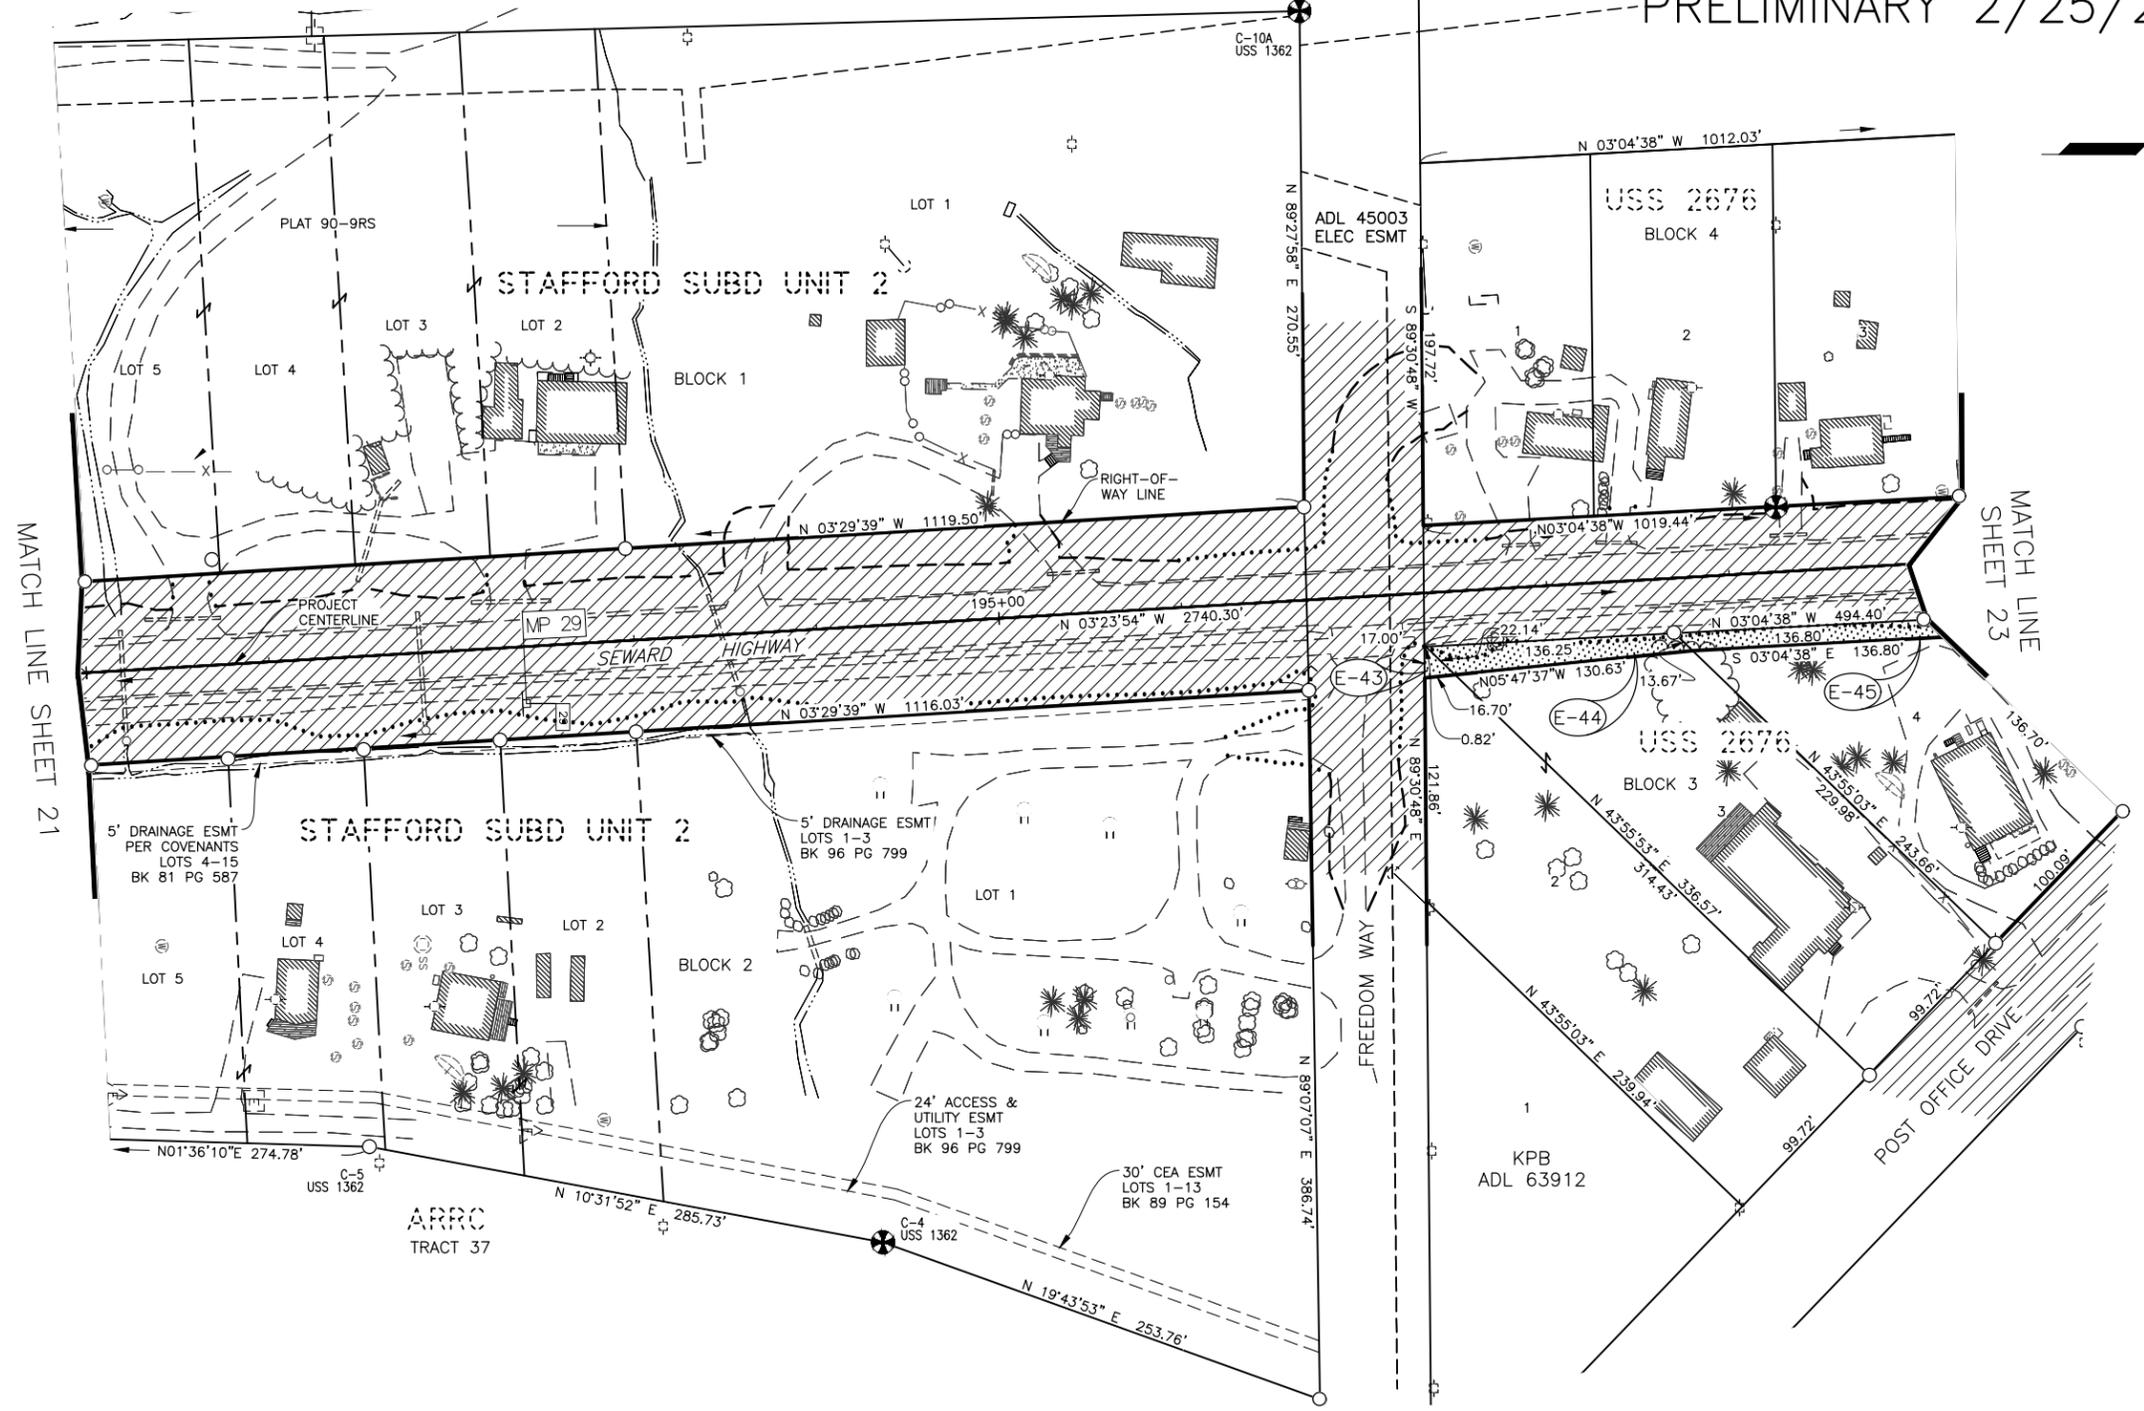

MATCH LINE SHEET 21

MATCH LINE SHEET 23

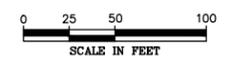

PARCEL NO.	ROW ESMT	OWNER	LARGER PARCEL	ACQ. INCLUDING EXISTING EASEMENT	NET ACQUISITION	REMAINDER	RECORDED DOCUMENT NUMBER
E-48		DELETED					
E-47		DELETED					
E-45	ROW ESMT	NICHOLAS DIPIERO		1,368 SF	1,368 SF		
E-44	ROW ESMT	CLAUDE JR. & DOROTHY HIGBEE		1,784 SF	1,784 SF		
E-43	ROW ESMT			148 SF	148 SF		
E-42		DELETED					
E-41		DELETED					
E-40		DELETED					
E-39		DELETED					
E-38		DELETED					

PARCEL INFORMATION

6/2024	ADDED ESMTS STAFFORD SUBD BLK 2	RS
DATE	REVISIONS	BY

STATE OF ALASKA
DEPARTMENT OF TRANSPORTATION AND PUBLIC FACILITIES
 RIGHT-OF-WAY MAP
 ALASKA PROJECT
0311(031) / Z546590000
 SEWARD HIGHWAY MP 25.5 - 36
 TRAIL RIVER TO STERLING WYE, REHABILITATION



DRAWN	EPF/AFF	DATE	2/25/2026	SCALE	1" = 100'
CHECKED		DATE		SHEET	22 OF 48

X-56	ROW ESMT	EDWARD R ESTES DECLARATION OF TRUST	433 SF	
PARCEL NO.	INTEREST RELINQUISHED	OWNER	AREA TO BE CONVEYED	RECORDED DOCUMENT NUMBER

PRELIMINARY 2/25/2026

PROJECT DESIGNATION	SHEET NUMBER	TOTAL SHEETS
0311(031)/Z546590000	R23	R48

PARCEL INFORMATION

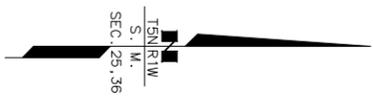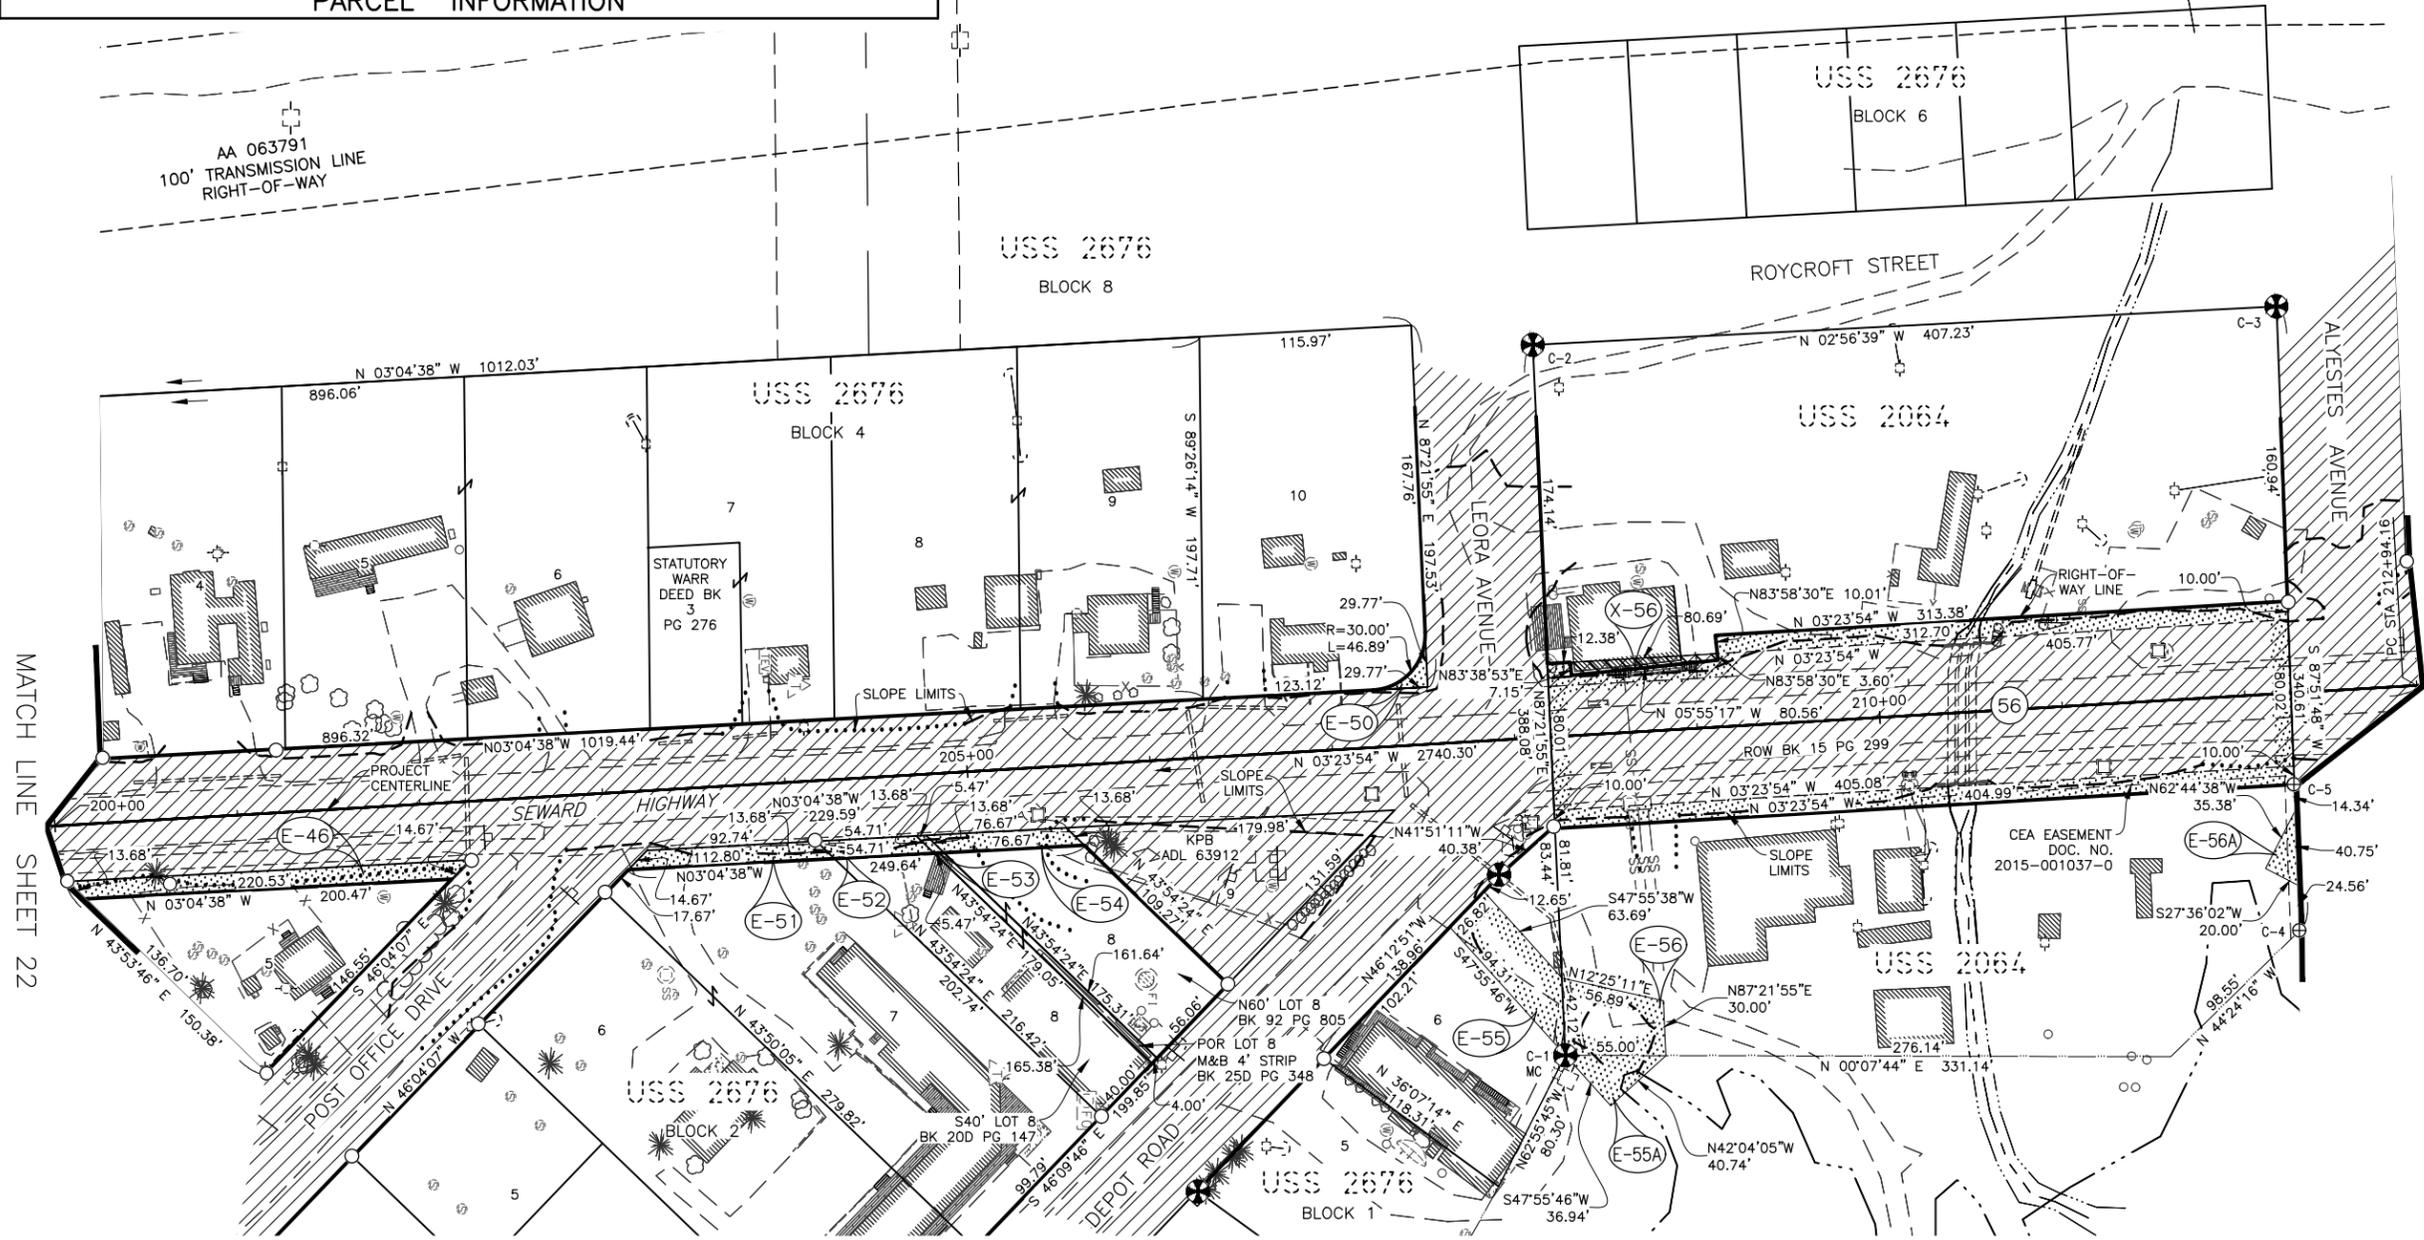


MATCH LINE SHEET 24

MATCH LINE SHEET 22

E-56A	DRAINAGE EASEMENT			354 SF	354 SF		
E-56	DRAINAGE ESMT	EDWARD R ESTES DECLARATION OF TRUST		1,981 SF	1,981 SF		
56	FEE		159,231 SF	39,182 SF	7,181 SF	120,049 SF	
E-55A	DRAINAGE ESMT	ESTES/ROHR BROTHERS PROPERTY, LLC/DNR		753 SF	753 SF		
E-55	DRAINAGE ESMT	ROHR BROTHERS PROPERTY, LLC		2,114 SF	2,114 SF		
E-54	ROW ESMT			767 SF	767 SF		
E-53	ROW ESMT	MOOSE PASS SPORTSMENS CLUB, INC		55 SF	55 SF		
E-52	ROW ESMT			547 SF	547 SF		
E-51	ROW ESMT	ROHR BROTHERS PROPERTY, LLC		1,028 SF	1,028 SF		
E-50	ROW ESMT	ROSELLA J & BERNARD N IKERD		190 SF	190 SF		
E-49		DELETED					
E-46	ROW ESMT	ALLISON N CARL & DUSTIN CARL		2,105 SF	2,105 SF		
PARCEL NO.	INTEREST ACQUIRED	OWNER	LARGER PARCEL	ACQ. INCLUDING EXISTING EASEMENT	NET ACQUISITION	REMAINDER	RECORDED DOCUMENT NUMBER

PARCEL INFORMATION

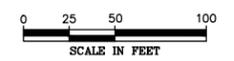




9/2025	MODIFIED PCL 56 & ADDED PCL X-56	RS
DATE	REVISIONS	BY

STATE OF ALASKA
DEPARTMENT OF TRANSPORTATION AND PUBLIC FACILITIES
 RIGHT-OF-WAY MAP
 ALASKA PROJECT
0311(031) / Z546590000
 SEWARD HIGHWAY MP 25.5 - 36
 TRAIL RIVER TO STERLING WYE, REHABILITATION

DRAWN	EPF/AFF	DATE	2/25/2026	SCALE	1" = 50'
CHECKED		DATE		SHEET	23 OF 48

PRELIMINARY 2/25/2026

PROJECT DESIGNATION	SHEET NUMBER	TOTAL SHEETS
0311(031)/Z546590000	R24	R48

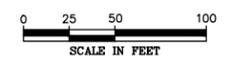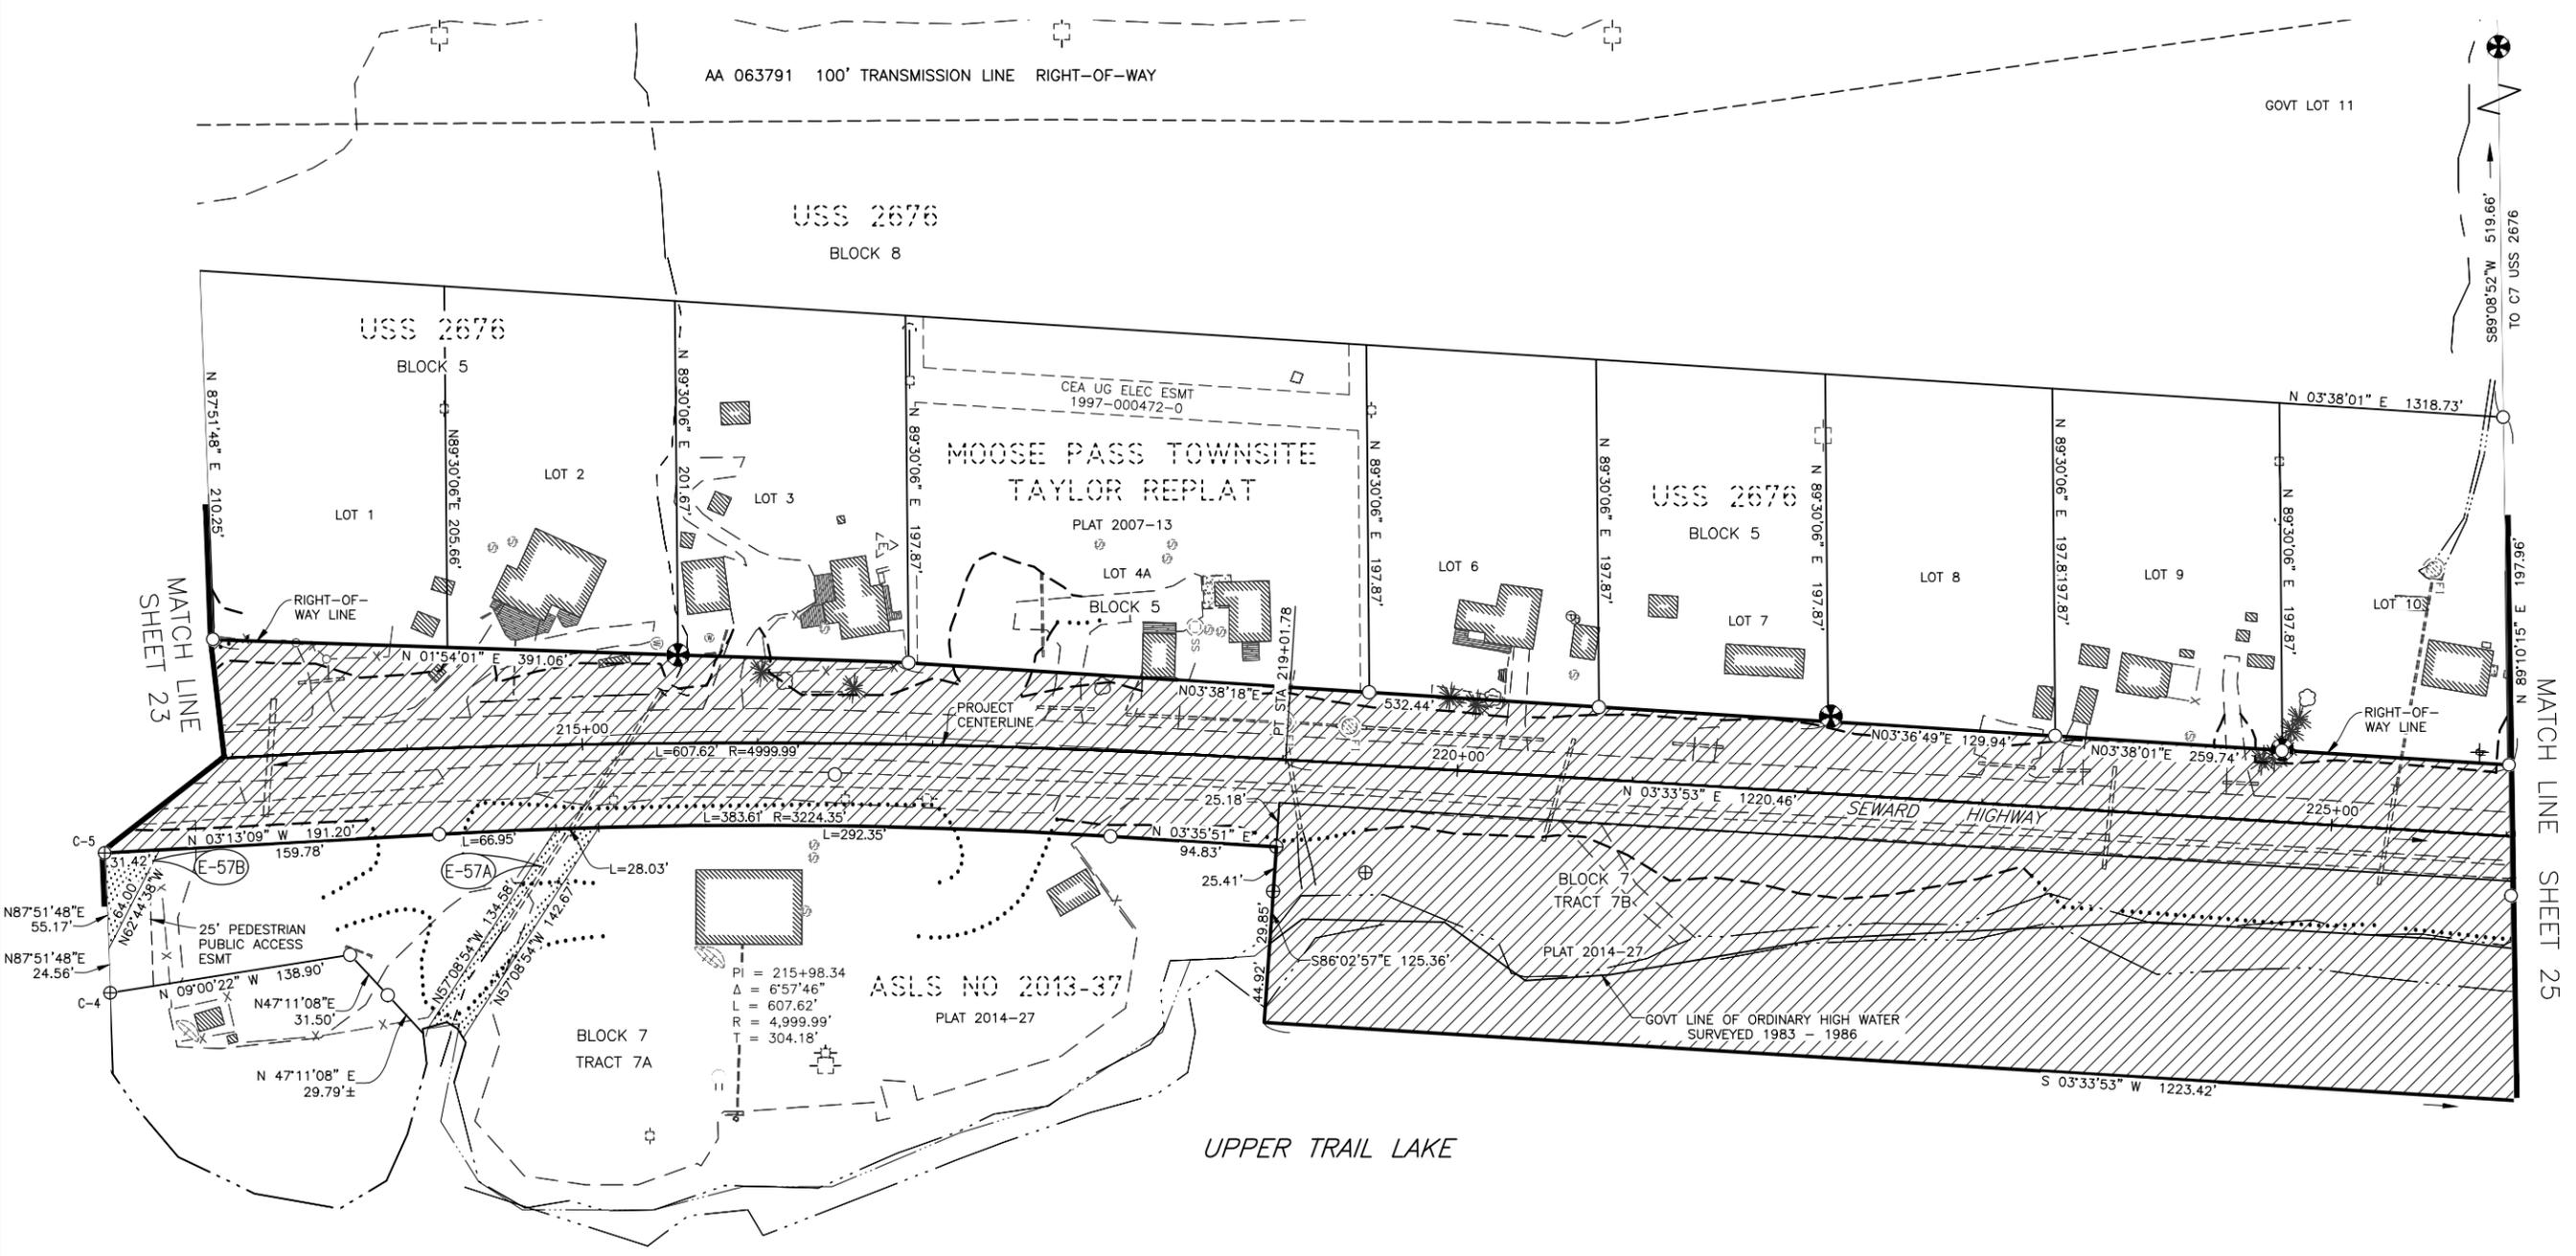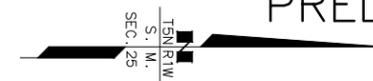

PARCEL NO.	INTEREST ACQUIRED	OWNER	LARGER PARCEL	ACQ. INCLUDING EXISTING EASEMENT	NET ACQUISITION	REMAINDER	RECORDED DOCUMENT NUMBER
E-57		DELETED					
E-57B	DRAINAGE ESMT	MOOSE PASS SPORTSMENS CLUB, INC.		867 SF	867 SF		
E-57A	DRAINAGE ESMT	MOOSE PASS SPORTSMENS CLUB, INC.		2,702 SF	2,702 SF		

PARCEL INFORMATION




DATE	REVISIONS	BY

STATE OF ALASKA
DEPARTMENT OF TRANSPORTATION
AND PUBLIC FACILITIES
 RIGHT-OF-WAY MAP
 ALASKA PROJECT
0311(031) / Z546590000
 SEWARD HIGHWAY MP 25.5 - 36
 TRAIL RIVER TO STERLING WYE, REHABILITATION

DRAWN	EPF/AFF	DATE	2/25/2026	SCALE	1" = 50'
CHECKED		DATE		SHEET	24 OF 48

PRELIMINARY 2/25/2026

PROJECT DESIGNATION	SHEET NUMBER	TOTAL SHEETS
0311(031)/Z546590000	R25	R48

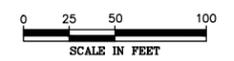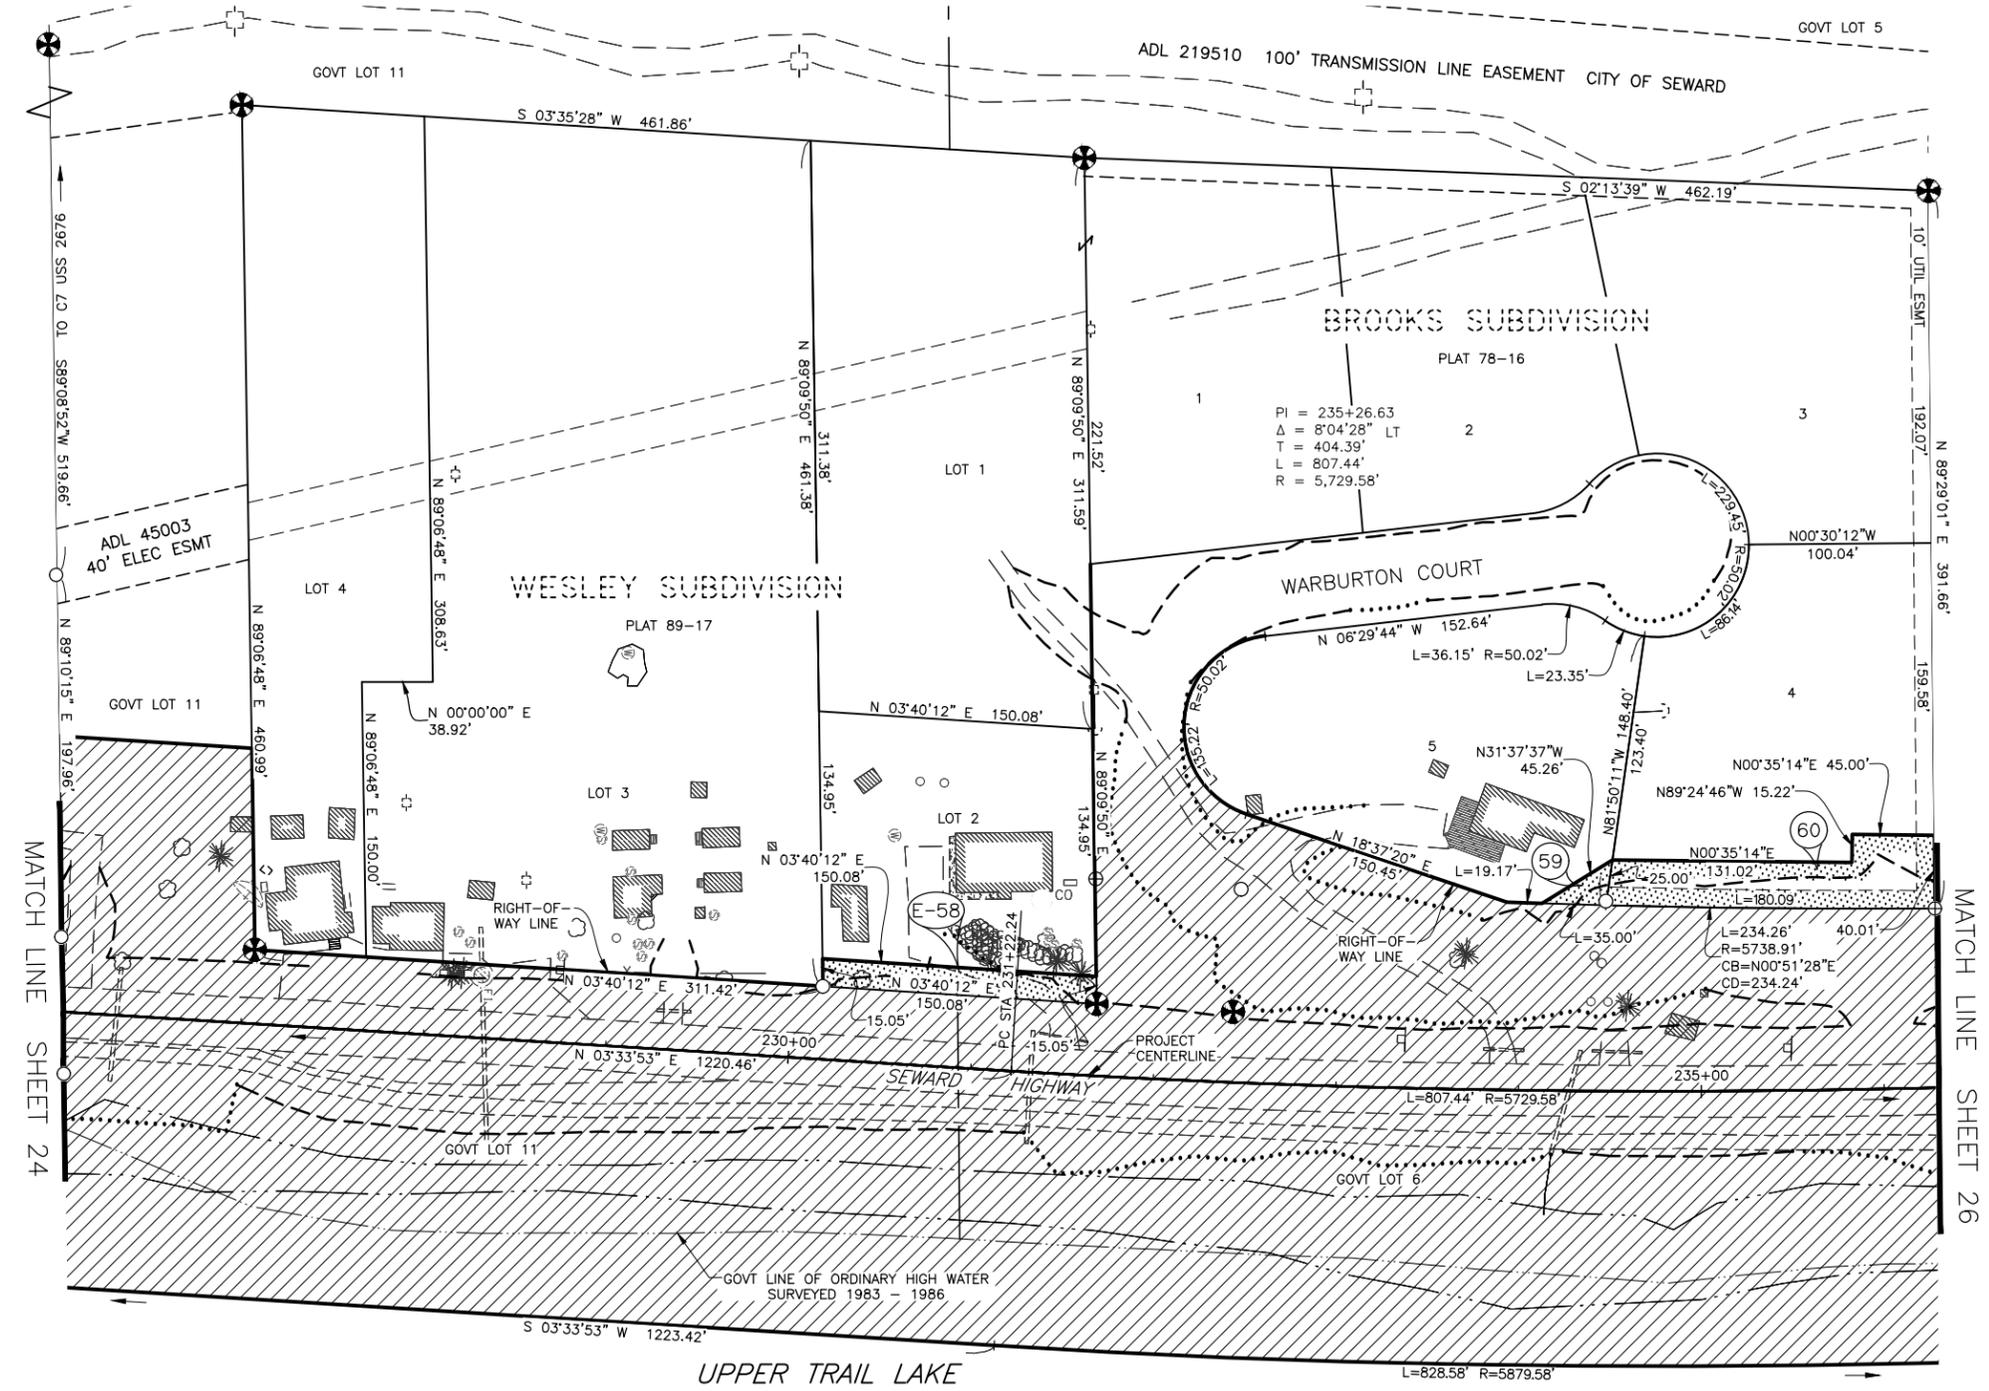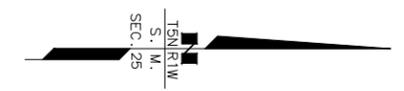


PARCEL NO.	INTEREST ACQUIRED	OWNER	LARGER PARCEL	ACQ. INCLUDING EXISTING EASEMENT	NET ACQUISITION	REMAINDER	RECORDED DOCUMENT NUMBER
60	FEE	RANDY BOYER & MARY MELISSA ROBINSON	30,621 SF	5,188 SF	5,188 SF	25,433 SF	
59	FEE	NORTHERN LIGHTS VENTURES LLC	30,973 SF	435 SF	435 SF	30,538 SF	
E-58	ROW ESMT	MARK MILLIGAN		2,251 SF	2,251 SF		

PARCEL INFORMATION

DATE	REVISIONS	BY

STATE OF ALASKA
DEPARTMENT OF TRANSPORTATION AND PUBLIC FACILITIES
 RIGHT-OF-WAY MAP
 ALASKA PROJECT
0311(031) / Z546590000
 SEWARD HIGHWAY MP 25.5 - 36
 TRAIL RIVER TO STERLING WYE, REHABILITATION

DRAWN	EPF/AFF	DATE	2/25/2026	SCALE	1" = 50'
CHECKED		DATE		SHEET	25 OF 48

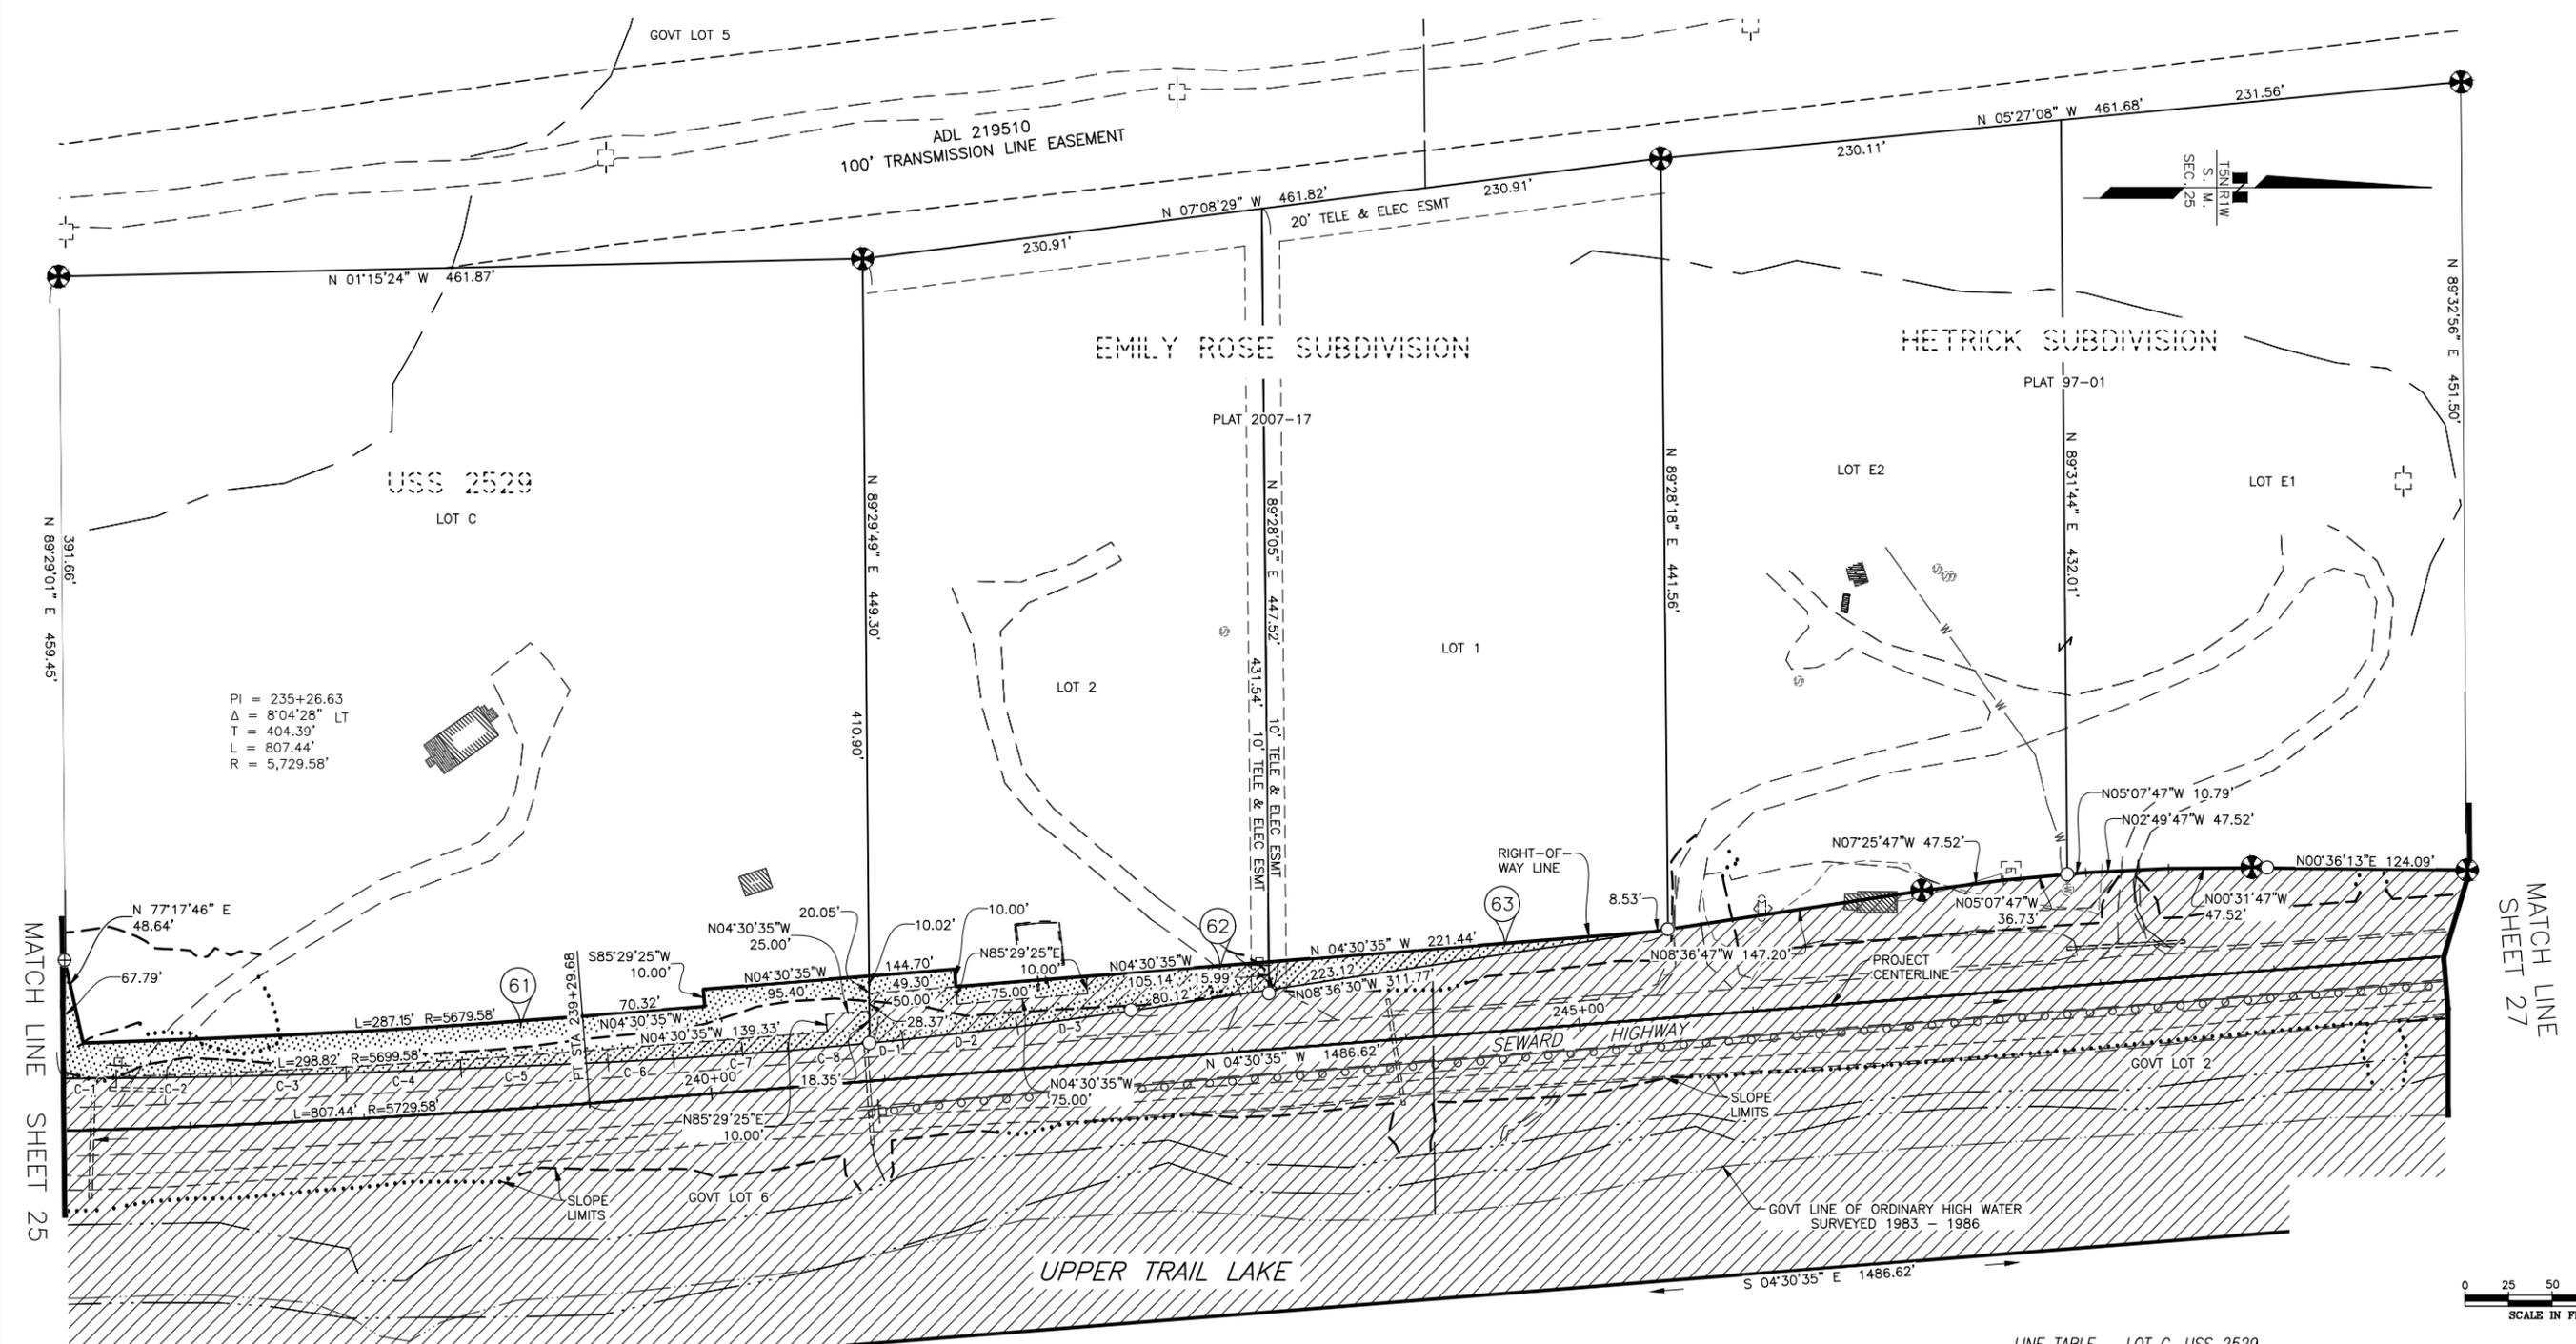

PI = 235+26.63
 Δ = 8'04'28" LT
 T = 404.39'
 L = 807.44'
 R = 5,729.58'

LINE TABLE - LOT C, USS 2529

LINE	DIRECTION	DISTANCE
C-1	N 00°13'22" W	28.99'
C-2	N 00°53'22" W	66.03'
C-3	N 01°33'22" W	66.03'
C-4	N 02°14'22" W	66.03'
C-5	N 02°34'22" W	84.52'
C-6	N 02°59'22" W	37.64'
C-7	N 04°01'22" W	66.03'
C-8	N 05°21'22" W	46.88'

LINE TABLE - LOT D, USS 2529

LINE	DIRECTION	DISTANCE
D-1	N 05°16'30" W	19.16'
D-2	N 06°36'30" W	66.05'
D-3	N 07°56'30" W	66.05'

PARCEL NO.	INTEREST ACQUIRED	OWNER	LARGER PARCEL	ACQ. INCLUDING EXISTING EASEMENT	NET ACQUISITION	REMAINDER	RECORDED DOCUMENT NUMBER
63	FEE	JEFFREY SCOTT & KATHY KAY MITCHELL	101,960 SF	1,766 SF	0 SF	100,194 SF	
62	FEE	WILLIAM J. & LYNNE M. LAWRENCE	103,165 SF	5,851 SF	1,246 SF	97,314 SF	
61	FEE	RANDY BOYER & MARY MELISSA ROBINSON	211,290 SF	12,820 SF	10,198 SF	198,470 SF	


PARCEL INFORMATION

8/2025	MODIFIED PCL 61	RS
DATE	REVISIONS	BY

STATE OF ALASKA
 DEPARTMENT OF TRANSPORTATION
 AND PUBLIC FACILITIES

RIGHT-OF-WAY MAP
 ALASKA PROJECT
0311(031) / Z546590000
 SEWARD HIGHWAY MP 25.5 - 36
 TRAIL RIVER TO STERLING WYE, REHABILITATION

DRAWN	EPF/AFF	DATE	2/25/2026	SCALE	1" = 50'
CHECKED		DATE		SHEET	26 OF 48

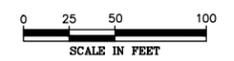

PRELIMINARY 2/25/2026


PROJECT DESIGNATION	SHEET NUMBER	TOTAL SHEETS
0311(031)/Z546590000	R27	R48

LINE TABLE - LOT F, USS 2529

LINE	DIRECTION	DISTANCE
F-1	N 01°22'06" W	35.70'
F-2	N 05°10'06" W	35.04'
F-3	N 08°58'06" W	35.04'
F-4	N 12°46'06" W	35.04'

LINE TABLE - LOT G, USS 2529

LINE	DIRECTION	DISTANCE
G-1	N 17°24'06" W	34.38'
G-2	N 22°26'06" W	33.72'
G-3	N 28°28'06" W	33.72'
G-4	N 34°00'06" W	33.72'
G-5	N 36°46'06" W	28.49'

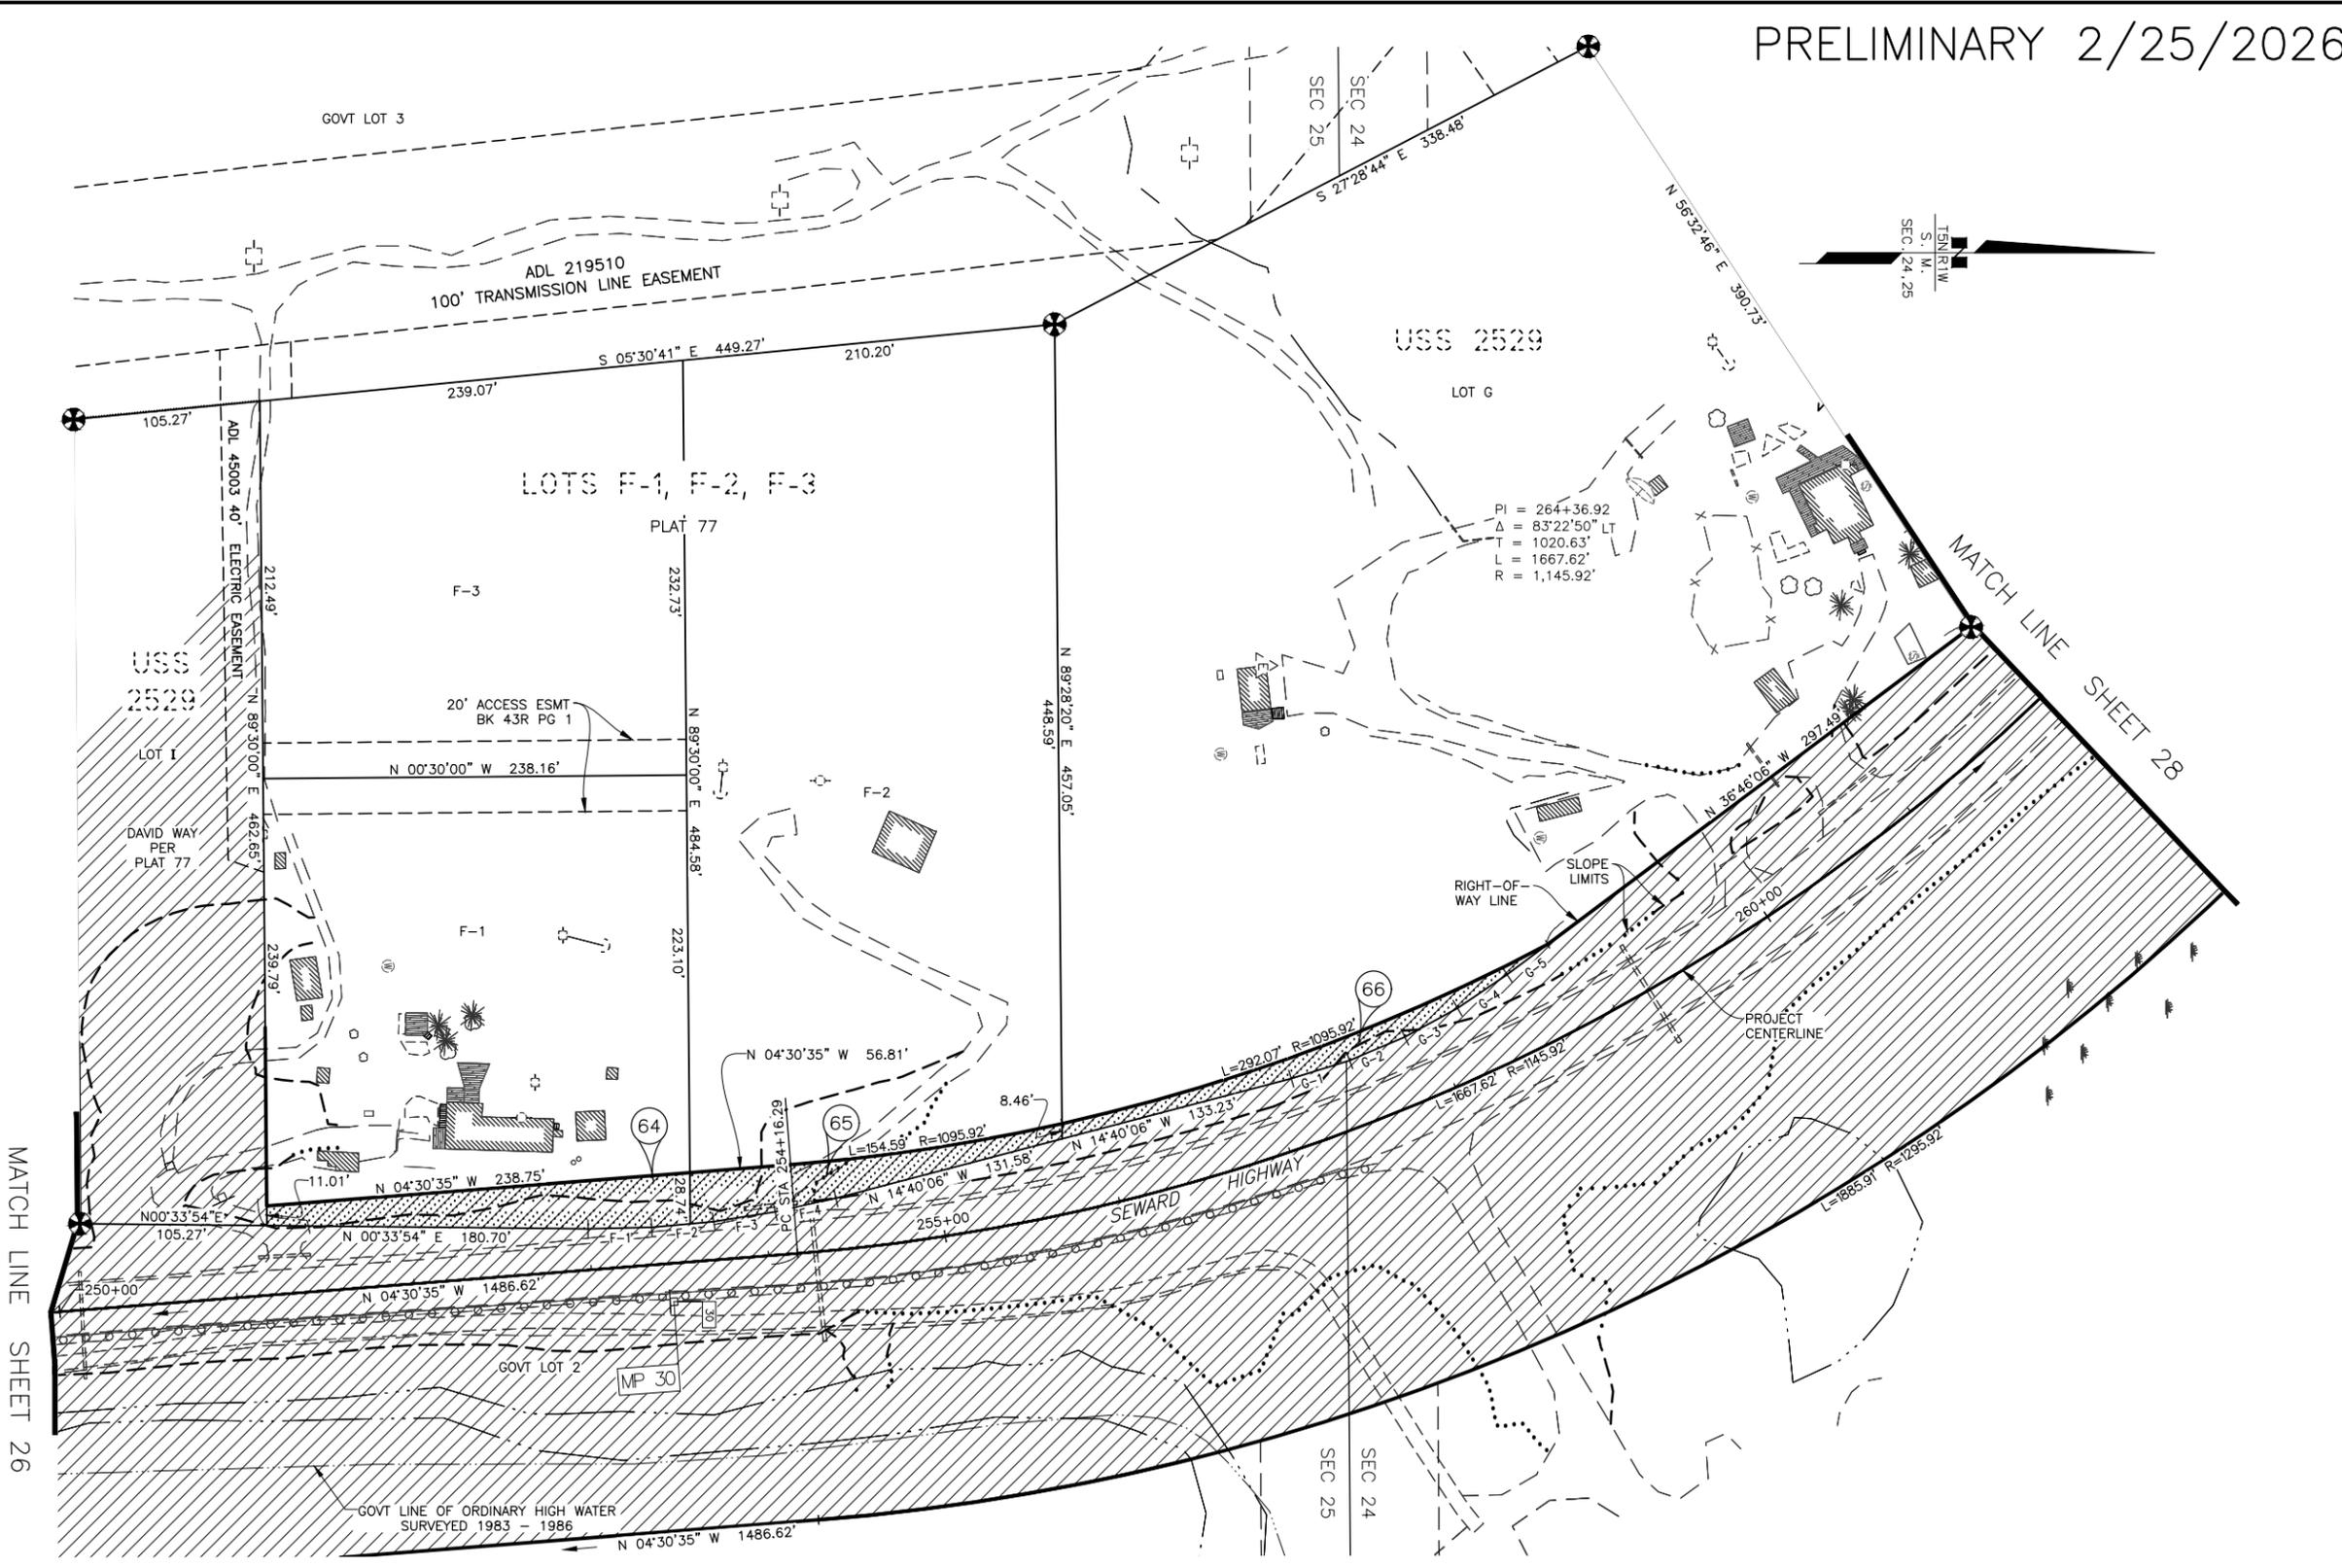

MATCH LINE SHEET 26

MATCH LINE SHEET 28

PARCEL NO.	INTEREST ACQUIRED	OWNER	LARGER PARCEL	ACQ. INCLUDING EXISTING EASEMENT	NET ACQUISITION	REMAINDER	RECORDED DOCUMENT NUMBER
66	FEE	JOHN B. & ANN E. GAULE	197,917 SF	2,619 SF	0 SF	195,298 SF	
65	FEE	FRANK J. & PATRICIA B. JASPER	99,177 SF	3,845 SF	0 SF	95,332 SF	
64	FEE	MARK K. STAUBLE & KATHLEEN M. TOTH-STAUBLE	60,188 SF	5,066 SF	0 SF	55,122 SF	

PARCEL INFORMATION

DATE	REVISIONS	BY


STATE OF ALASKA
DEPARTMENT OF TRANSPORTATION AND PUBLIC FACILITIES
 RIGHT-OF-WAY MAP
 ALASKA PROJECT
0311(031) / Z546590000
 SEWARD HIGHWAY MP 25.5 - 36
 TRAIL RIVER TO STERLING WYE, REHABILITATION

DRAWN	EPF/AFF	DATE	2/25/2026	SCALE	1" = 50'
CHECKED		DATE		SHEET	27 OF 48

PROJECT DESIGNATION	SHEET NUMBER	TOTAL SHEETS
0311(031)/Z546590000	R28	R48

LINE TABLE - LOT H, USS 2529

LINE	DIRECTION	DISTANCE
H-1	N 43°22'13" W	40.16'
H-2	N 56°46'13" W	40.16'
H-3	N 70°10'13" W	40.16'
H-4	N 83°34'13" W	40.16'
H-5	N 89°43'47" E	28.95'
H-6	S 89°43'47" W	71.78'
H-7	N 87°17'13" W	36.87'
H-8	N 81°17'13" W	36.87'
H-9	N 75°17'13" W	36.87'
H-10	N 69°17'13" W	36.87'
H-11	N 63°17'13" W	36.87'

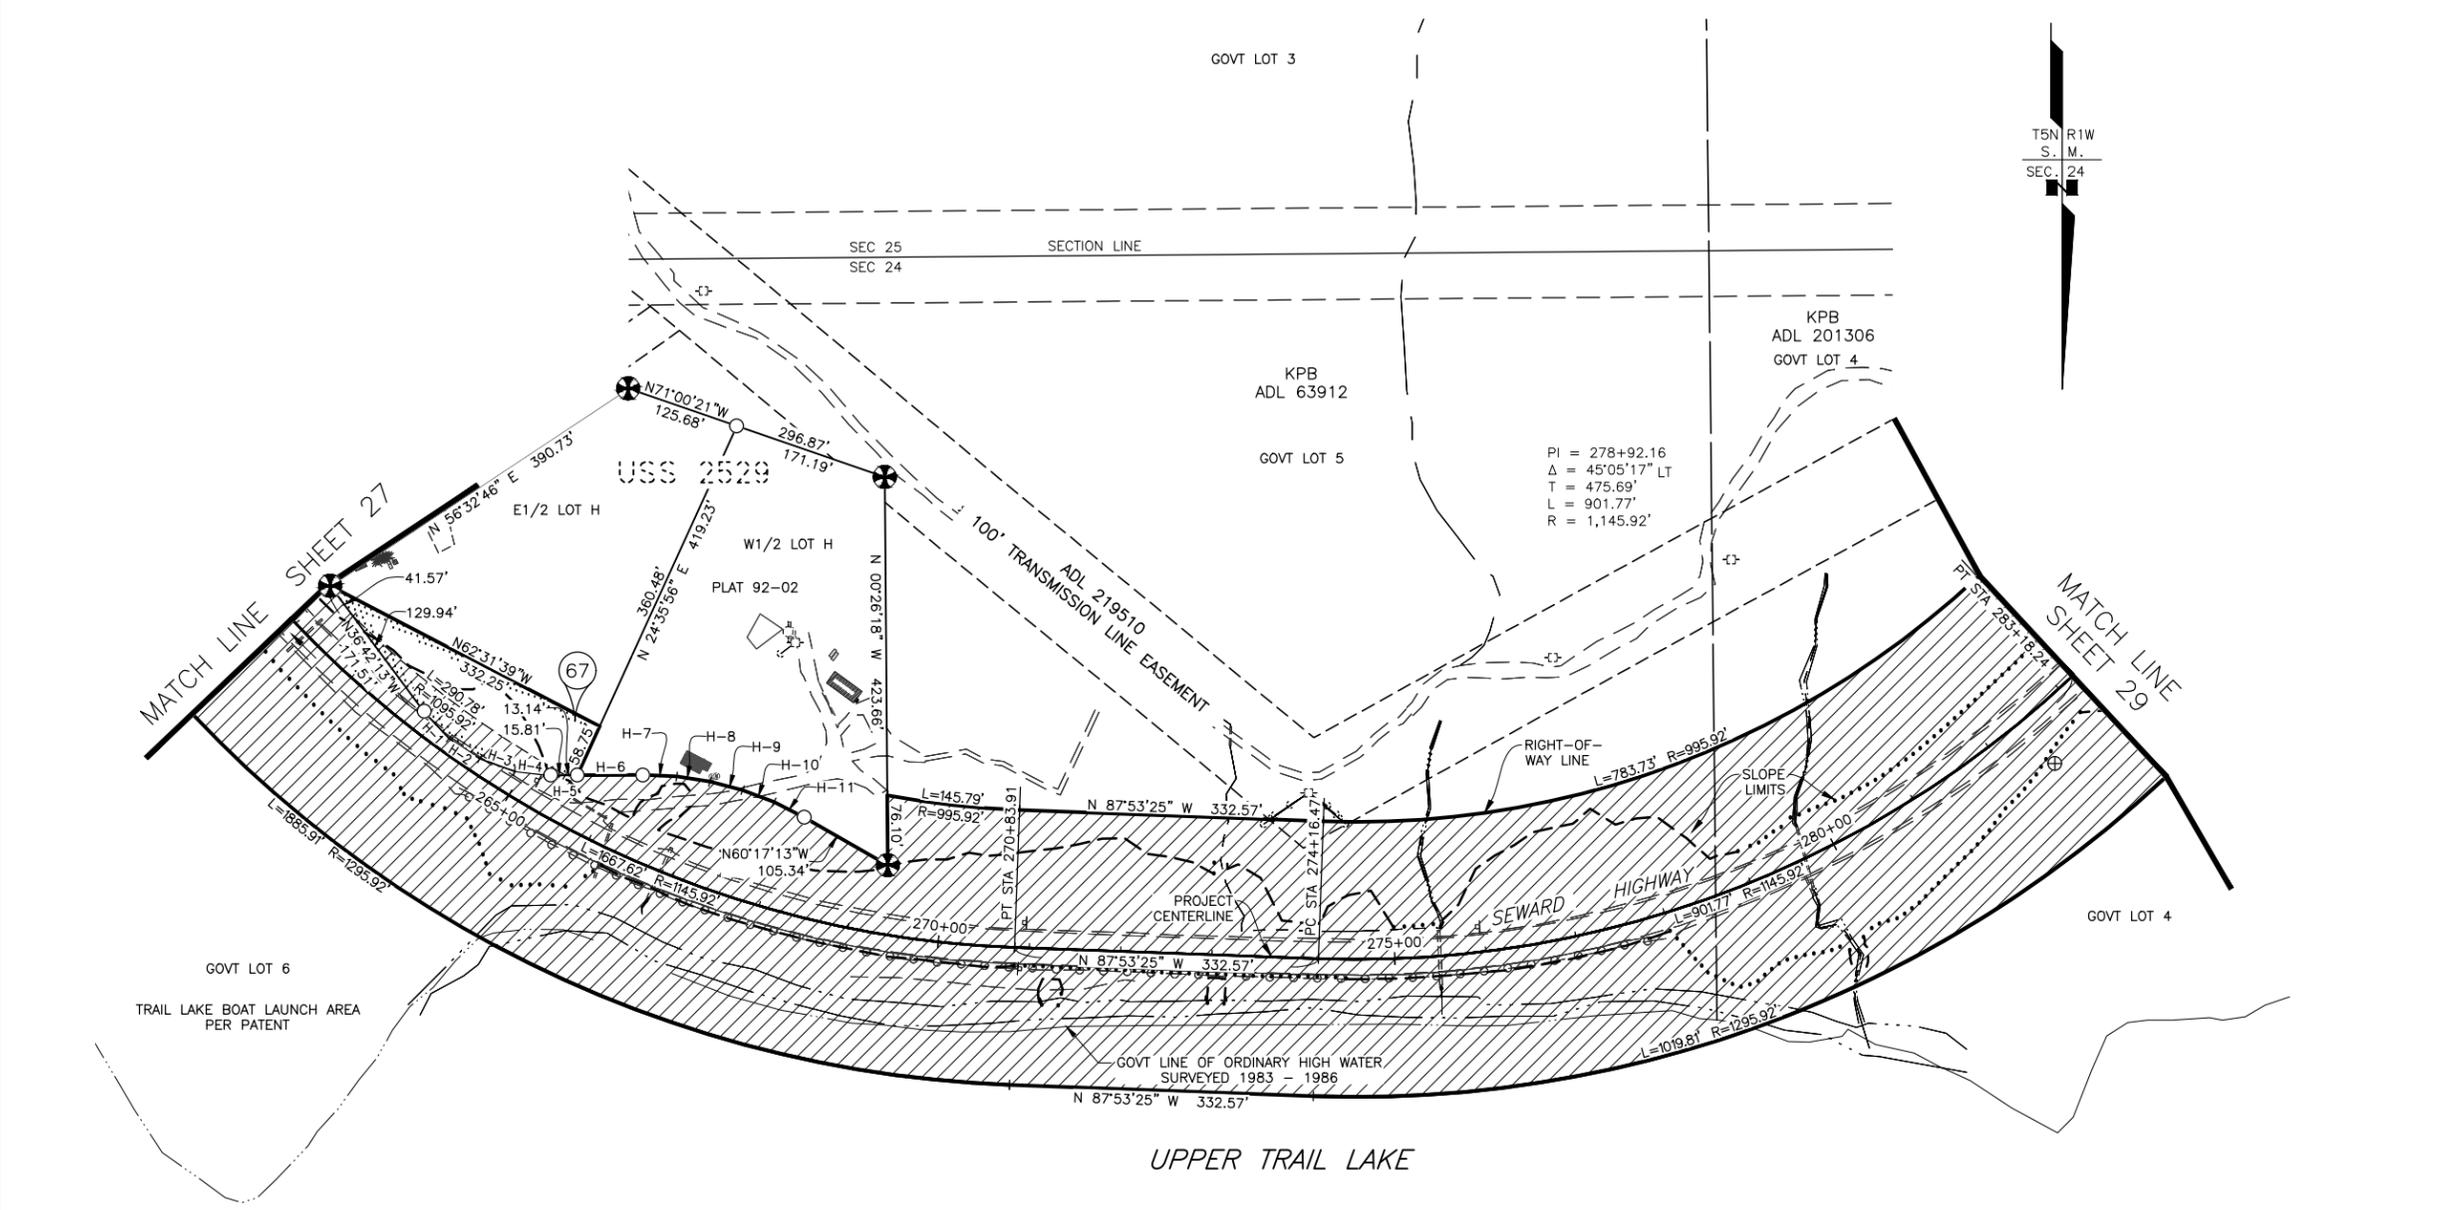

PI = 278+92.16
 Δ = 45°05'17" LT
 T = 475.69'
 L = 901.77'
 R = 1,145.92'


PARCEL NO.	INTEREST ACQUIRED	OWNER	LARGER PARCEL	ACQ. INCLUDING EXISTING EASEMENT	NET ACQUISITION	REMAINDER	RECORDED DOCUMENT NUMBER
67	FEE	JOHN B. & ANN E. GAULE	99,836 SF	20,561 SF	14,695 SF	79,275 SF	

PARCEL INFORMATION

DATE	REVISIONS	BY

STATE OF ALASKA
DEPARTMENT OF TRANSPORTATION AND PUBLIC FACILITIES
 RIGHT-OF-WAY MAP
 ALASKA PROJECT
0311(031) / Z546590000
 SEWARD HIGHWAY MP 25.5 - 36
 TRAIL RIVER TO STERLING WYE, REHABILITATION

DRAWN	EPF/AFF	DATE	2/25/2026	SCALE	1" = 100'
CHECKED		DATE		SHEET	28 OF 48

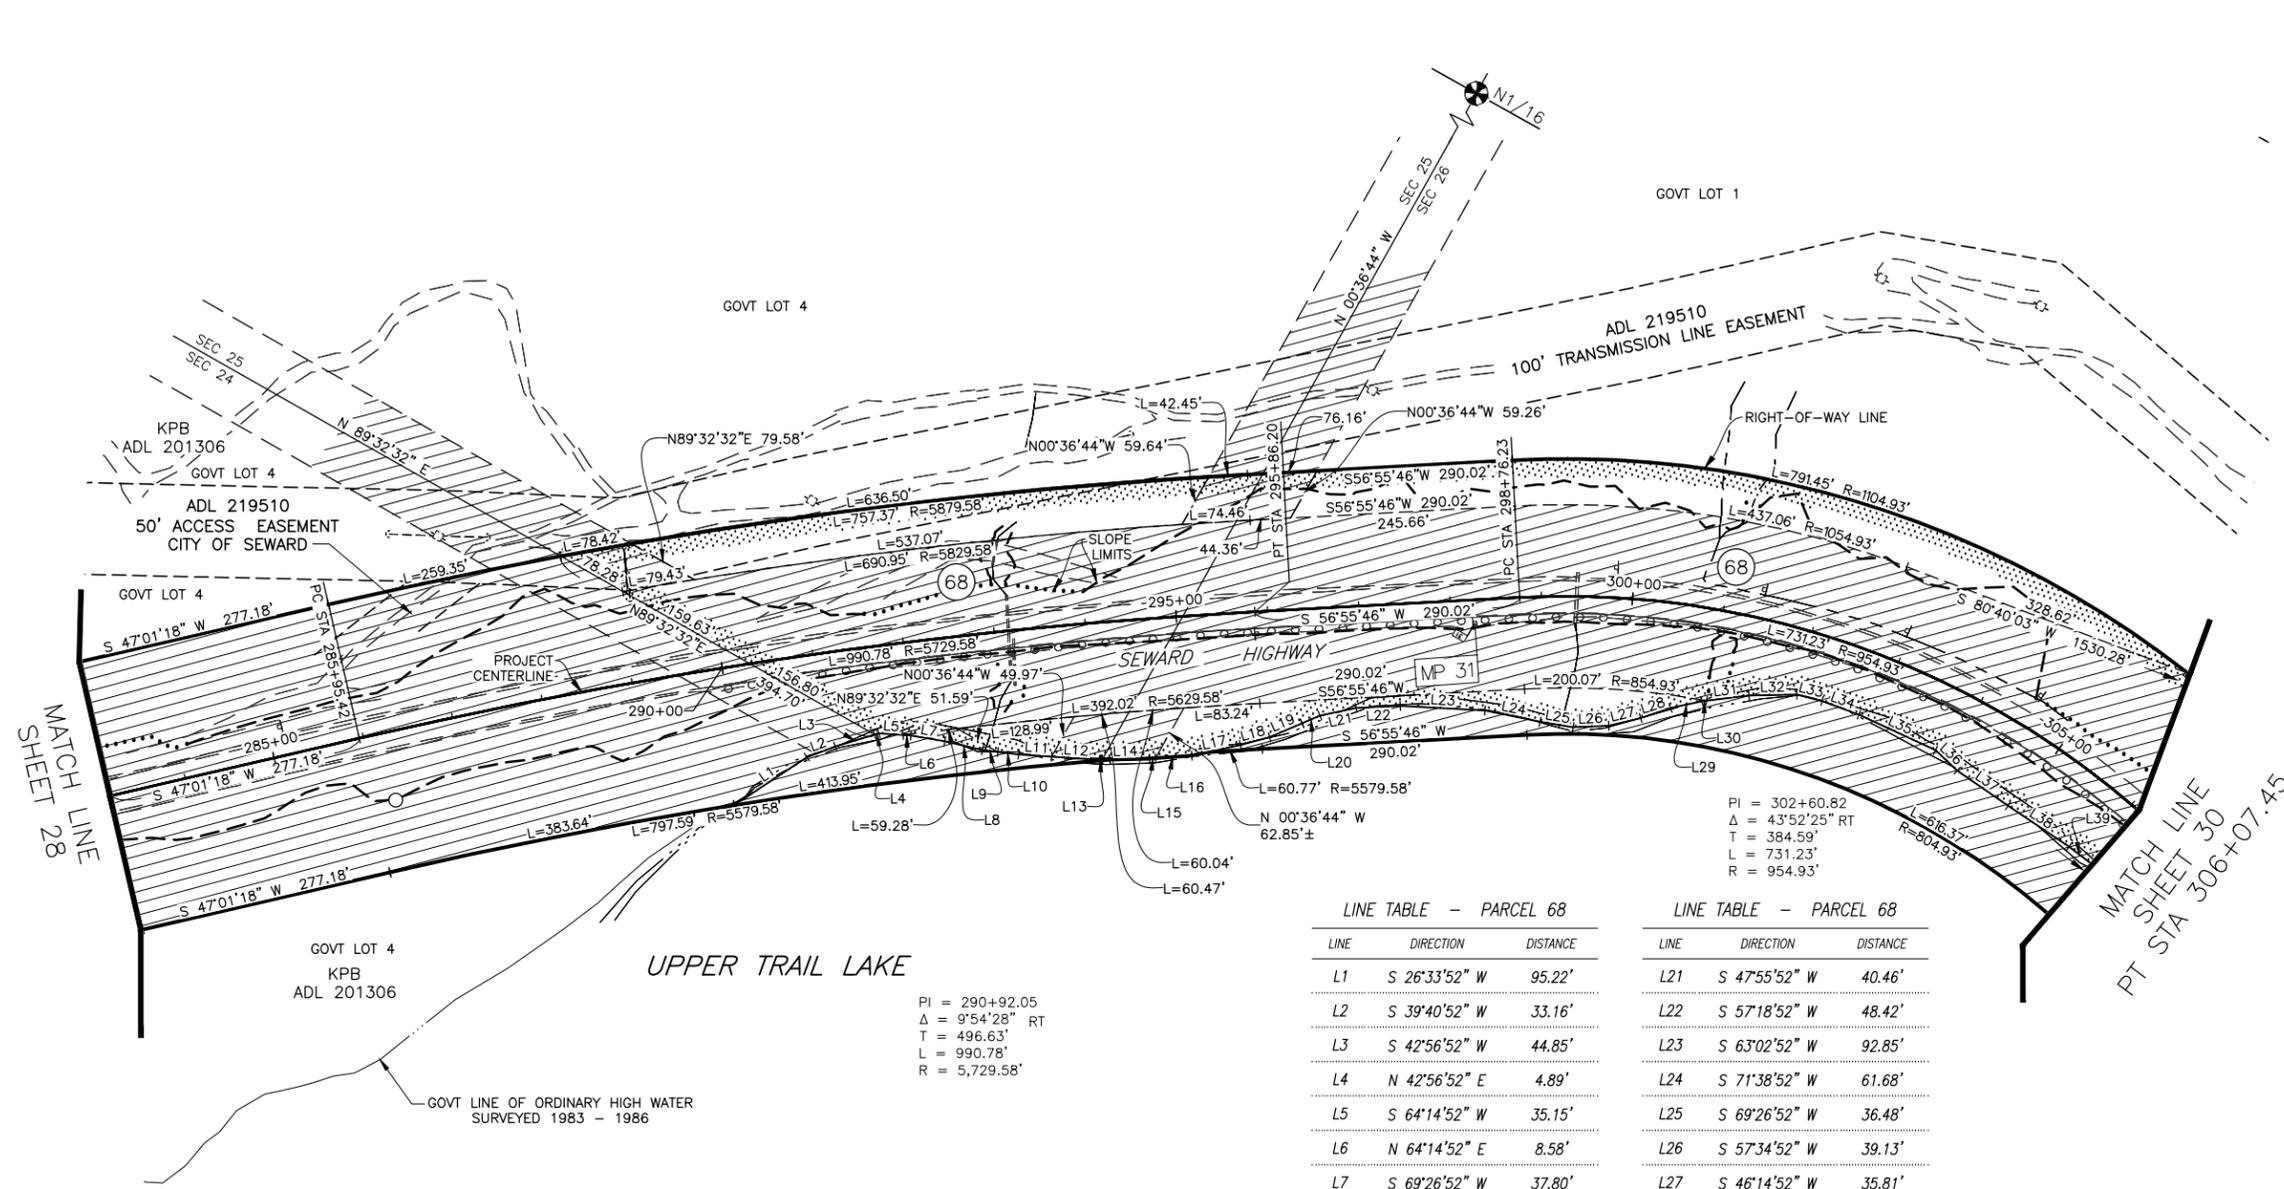


PI = 290+92.05
 $\Delta = 9^{\circ}54'28''$ RT
 T = 496.63'
 L = 990.78'
 R = 5,729.58'

LINE TABLE - PARCEL 68

LINE	DIRECTION	DISTANCE
L1	S 26°33'52" W	95.22'
L2	S 39°40'52" W	33.16'
L3	S 42°56'52" W	44.85'
L4	N 42°56'52" E	4.89'
L5	S 64°14'52" W	35.15'
L6	N 64°14'52" E	8.58'
L7	S 69°26'52" W	37.80'
L8	S 73°12'52" W	42.45'
L9	N 66°35'52" E	16.69'
L10	N 66°35'52" E	23.10'
L11	N 63°49'52" E	36.05'
L12	N 63°49'52" E	52.82'
L13	S 58°33'52" W	2.73'
L14	S 58°33'52" W	51.65'
L15	N 56°02'52" E	6.76'
L16	N 56°02'52" E	39.67'
L17	S 47°38'52" W	54.38'
L18	S 44°59'52" W	33.16'
L19	S 36°48'52" W	38.47'
L20	S 37°11'52" W	21.22'

LINE TABLE - PARCEL 68

LINE	DIRECTION	DISTANCE
L21	S 47°55'52" W	40.46'
L22	S 57°18'52" W	48.42'
L23	S 63°02'52" W	92.85'
L24	S 71°38'52" W	61.68'
L25	S 69°26'52" W	36.48'
L26	S 57°34'52" W	39.13'
L27	S 46°14'52" W	35.81'
L28	S 41°33'52" W	34.49'
L29	S 47°54'52" W	35.15'
L30	N 53°05'52" E	5.12'
L31	N 53°05'52" E	46.61'
L32	S 58°52'52" W	52.39'
L33	S 74°03'52" W	28.52'
L34	S 80°33'52" W	43.11'
L35	S 84°49'52" W	92.19'
L36	N 77°17'08" W	32.50'
L37	N 85°13'08" W	67.65'
L38	S 86°22'08" E	80.25'
L39	N 82°32'08" W	61.02'

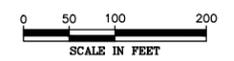


PARCEL NO.	INTEREST ACQUIRED	OWNER	LARGER PARCEL	ACQ. INCLUDING EXISTING EASEMENT	NET ACQUISITION	REMAINDER	RECORDED DOCUMENT NUMBER
68	FEE	AK MENTAL HEALTH TRUST AUTHORITY	LARGE	20.528 AC±	3.171 AC±	LARGE	

PARCEL INFORMATION

DATE	REVISIONS	BY

STATE OF ALASKA
DEPARTMENT OF TRANSPORTATION AND PUBLIC FACILITIES
 RIGHT-OF-WAY MAP
 ALASKA PROJECT
0311(031) / Z546590000
 SEWARD HIGHWAY MP 25.5 - 36
 TRAIL RIVER TO STERLING WYE, REHABILITATION

DRAWN	EPF/AFF	DATE	2/25/2026	SCALE	1" = 100'
CHECKED		DATE		SHEET	29 OF 48

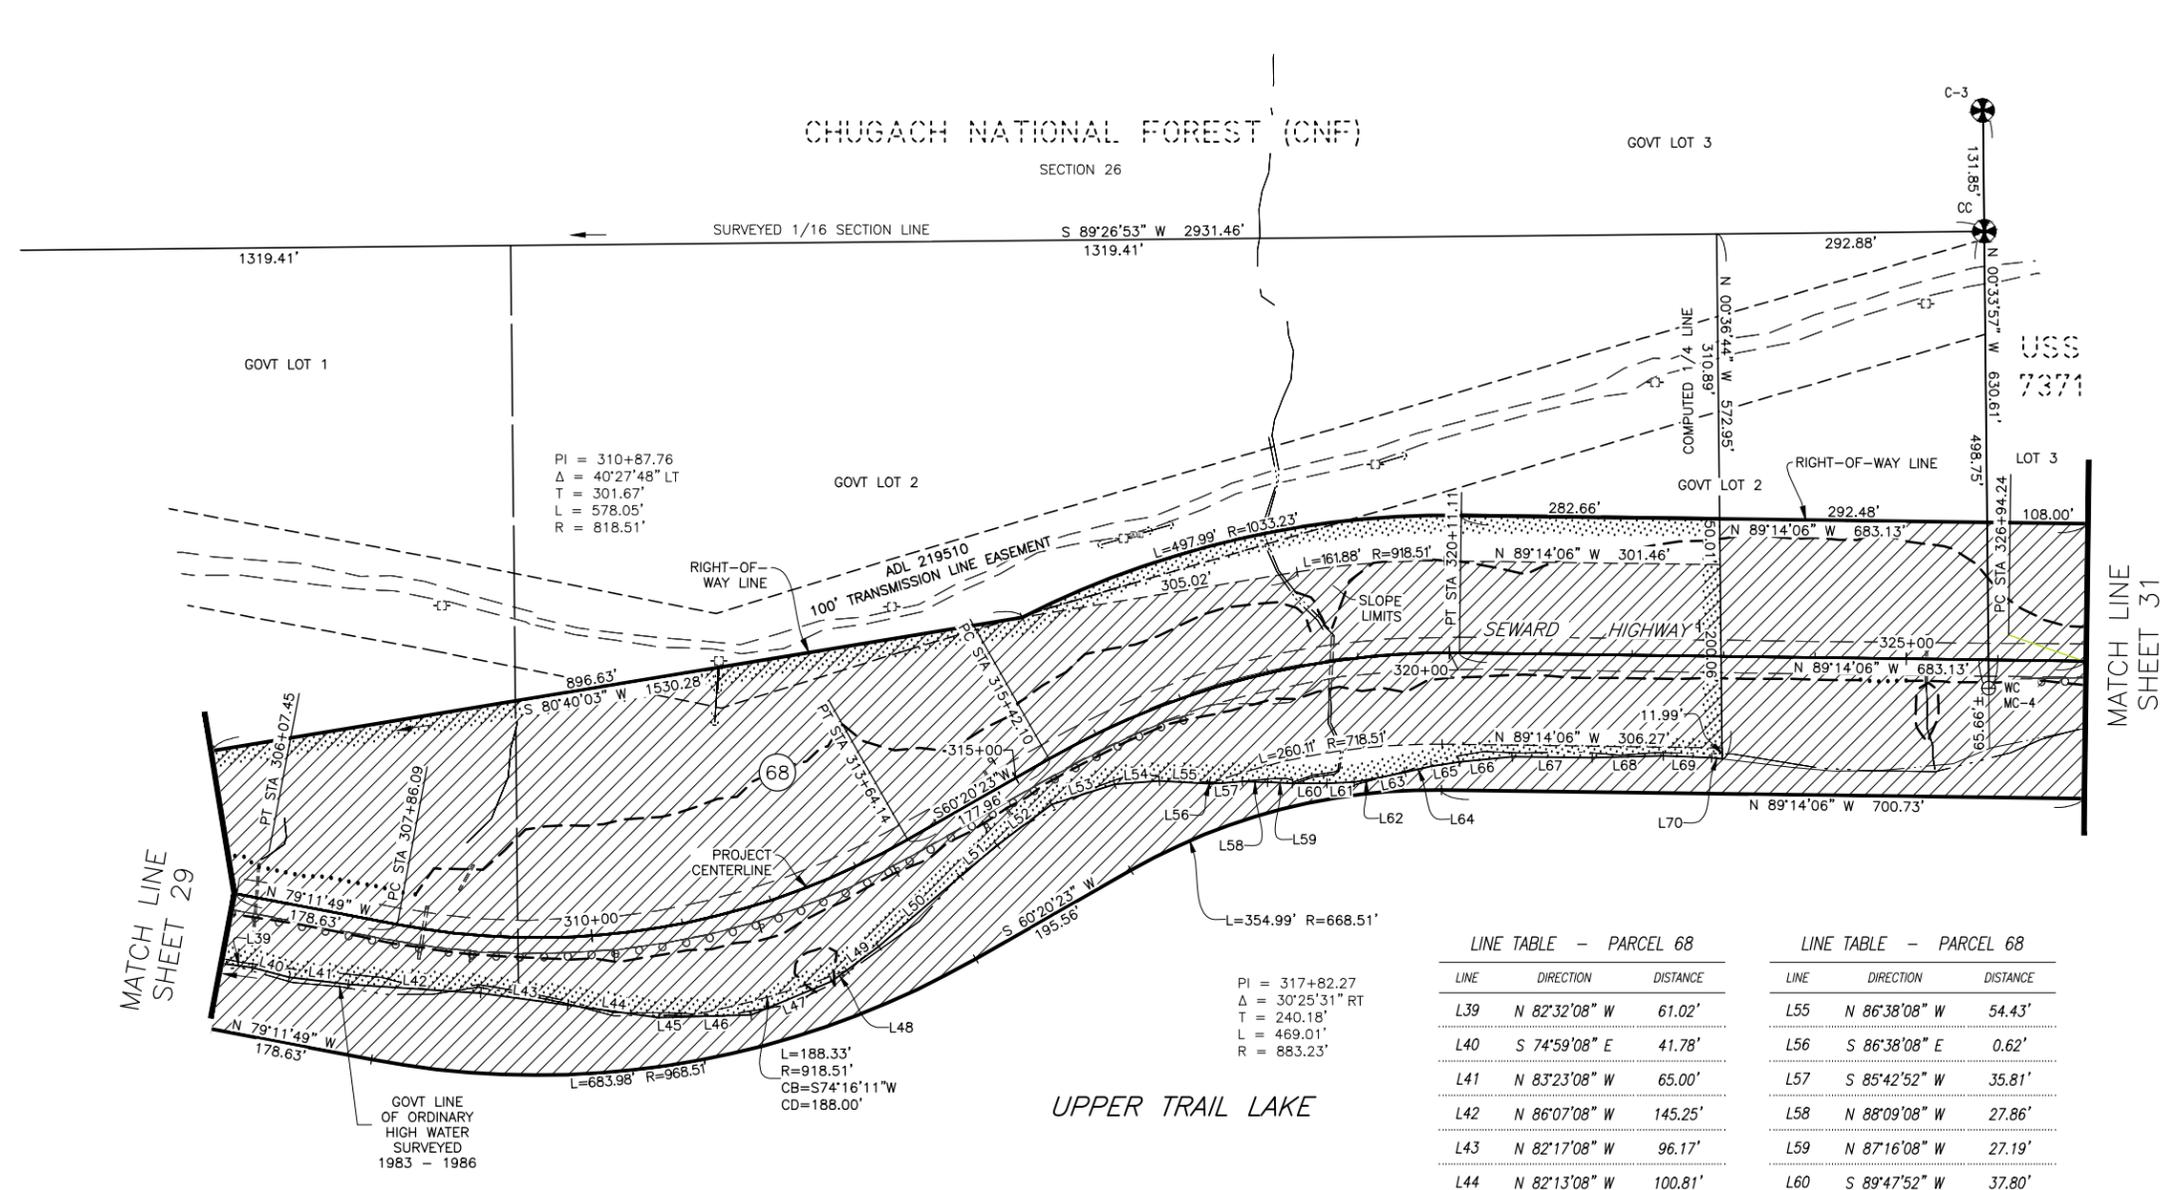

PI = 310+87.76
 Δ = 40°27'48" LT
 T = 301.67'
 L = 578.05'
 R = 818.51'


PI = 317+82.27
 Δ = 30°25'31" RT
 T = 240.18'
 L = 469.01'
 R = 883.23'

LINE TABLE - PARCEL 68

LINE	DIRECTION	DISTANCE
L39	N 82°32'08" W	61.02'
L40	S 74°59'08" E	41.78'
L41	N 83°23'08" W	65.00'
L42	N 86°07'08" W	145.25'
L43	N 82°17'08" W	96.17'
L44	N 82°13'08" W	100.81'
L45	N 88°16'52" E	24.17'
L46	S 88°16'52" W	76.64'
L47	S 67°24'52" W	95.50'
L48	S 53°26'52" W	20.13'
L49	S 53°26'52" W	43.54'
L50	S 49°23'52" W	117.39'
L51	S 49°48'52" W	53.06'
L52	S 53°23'52" W	74.28'
L53	S 72°10'52" W	72.29'
L54	S 85°38'52" W	49.08'

LINE TABLE - PARCEL 68

LINE	DIRECTION	DISTANCE
L55	N 86°38'08" W	54.43'
L56	S 86°38'08" E	0.62'
L57	S 85°42'52" W	35.81'
L58	N 88°09'08" W	27.86'
L59	N 87°16'08" W	27.19'
L60	S 89°47'52" W	37.80'
L61	S 87°45'52" W	29.85'
L62	S 79°44'52" W	26.53'
L63	N 78°12'52" E	29.85'
L64	S 77°11'52" W	29.85'
L65	N 81°22'52" E	30.51'
L66	N 84°17'52" E	58.36'
L67	S 89°16'08" E	87.55'
L68	N 88°34'52" E	77.60'
L69	S 88°01'08" E	53.06'
L70	N 83°02'08" W	11.76'

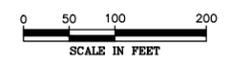

MATCH LINE SHEET 29

MATCH LINE SHEET 31

PARCEL NO.	INTEREST ACQUIRED	OWNER	LARGER PARCEL	ACQ. INCLUDING EXISTING EASEMENT	NET ACQUISITION	REMAINDER	RECORDED DOCUMENT NUMBER
68	FEE	AK MENTAL HEALTH TRUST AUTHORITY	LARGE	20.528 AC±	3.171 AC±	LARGE	

PARCEL INFORMATION


DATE	REVISIONS	BY

STATE OF ALASKA
DEPARTMENT OF TRANSPORTATION AND PUBLIC FACILITIES
 RIGHT-OF-WAY MAP
 ALASKA PROJECT
0311(031) / Z546590000
 SEWARD HIGHWAY MP 25.5 - 36
 TRAIL RIVER TO STERLING WYE, REHABILITATION

DRAWN	EPF/AFF	DATE	2/25/2026	SCALE	1" = 100'
CHECKED		DATE		SHEET	30 OF 48

PRELIMINARY 2/25/2026

PROJECT DESIGNATION	SHEET NUMBER	TOTAL SHEETS
0311(031)/Z546590000	R31	R48

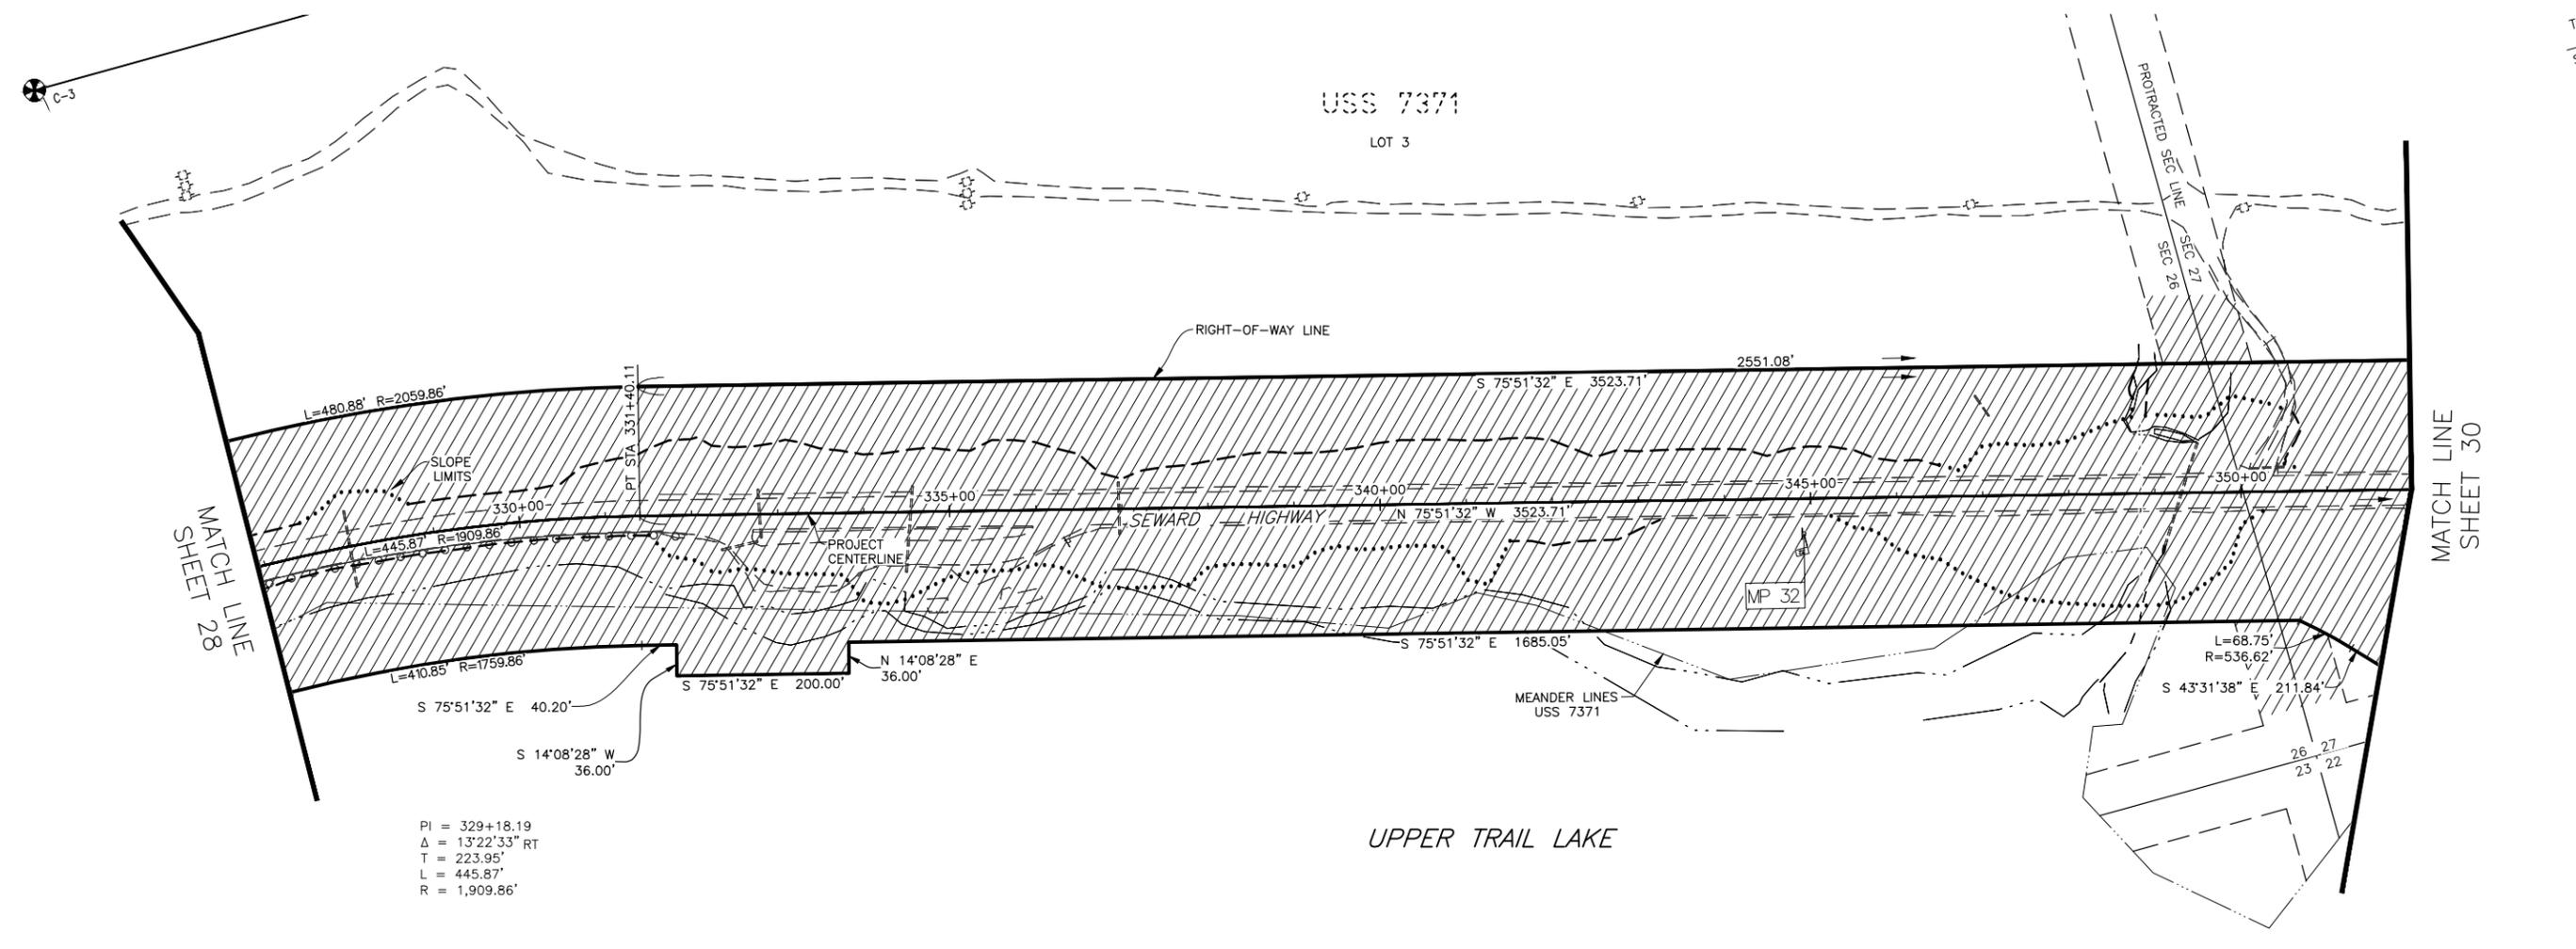


MATCH LINE SHEET 28

MATCH LINE SHEET 30

PI = 329+18.19
 Δ = 13°22'33" RT
 T = 223.95'
 L = 445.87'
 R = 1,909.86'

UPPER TRAIL LAKE

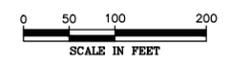

PARCEL NO.	INTEREST ACQUIRED	OWNER	LARGER PARCEL	ACQ. INCLUDING EXISTING EASEMENT	NET ACQUISITION	REMAINDER	RECORDED DOCUMENT NUMBER

PARCEL INFORMATION




DATE	REVISIONS	BY

STATE OF ALASKA
DEPARTMENT OF TRANSPORTATION AND PUBLIC FACILITIES
 RIGHT-OF-WAY MAP
 ALASKA PROJECT
0311(031) / Z546590000
 SEWARD HIGHWAY MP 25.5 - 36
 TRAIL RIVER TO STERLING WYE, REHABILITATION

DRAWN	EPF/AFF	DATE	2/25/2026	SCALE	1" = 100'
CHECKED		DATE		SHEET	31 OF 48

PRELIMINARY 2/25/2026

PROJECT DESIGNATION	SHEET NUMBER	TOTAL SHEETS
0311(031)/Z546590000	R32	R48

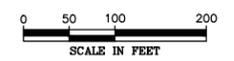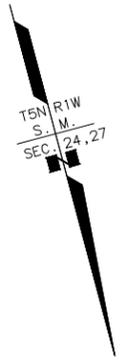
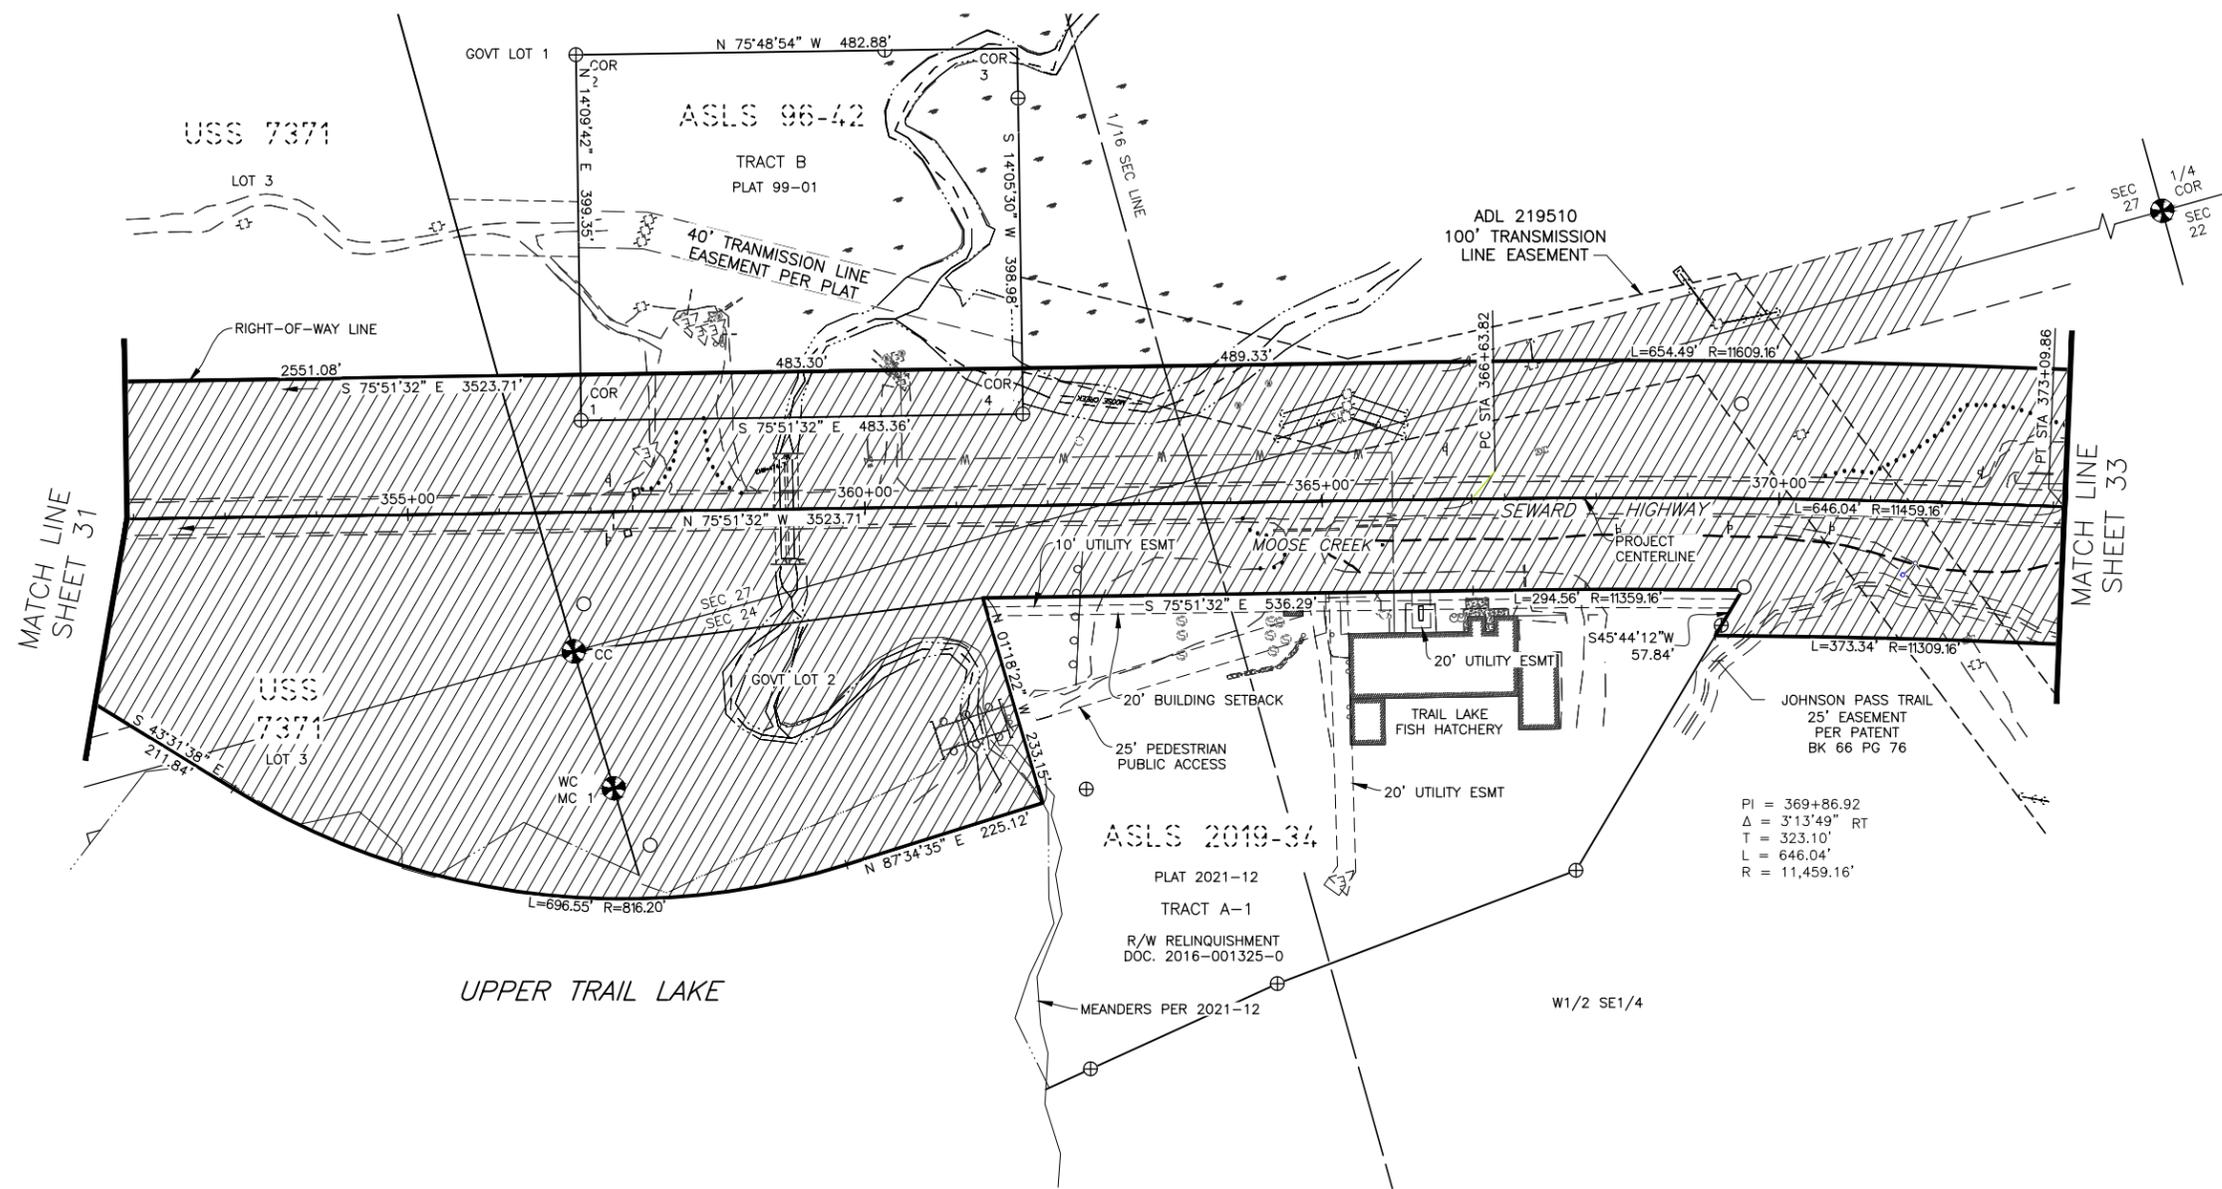


PARCEL NO.	INTEREST ACQUIRED	OWNER	LARGER PARCEL	ACQ. INCLUDING EXISTING EASEMENT	NET ACQUISITION	REMAINDER	RECORDED DOCUMENT NUMBER
PARCEL INFORMATION							

DATE	REVISIONS	BY			
STATE OF ALASKA DEPARTMENT OF TRANSPORTATION AND PUBLIC FACILITIES RIGHT-OF-WAY MAP ALASKA PROJECT 0311(031) / Z546590000 SEWARD HIGHWAY MP 25.5 - 36 TRAIL RIVER TO STERLING WYE, REHABILITATION					
DRAWN	EPF/AFF	DATE	2/25/2026	SCALE	1" = 100'
CHECKED		DATE		SHEET	32 OF 48


PRELIMINARY 2/25/2026

PROJECT DESIGNATION	SHEET NUMBER	TOTAL SHEETS
0311(031)/Z546590000	R33	R48

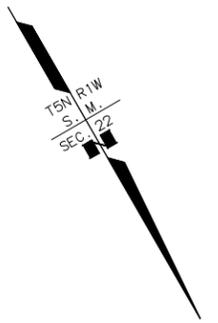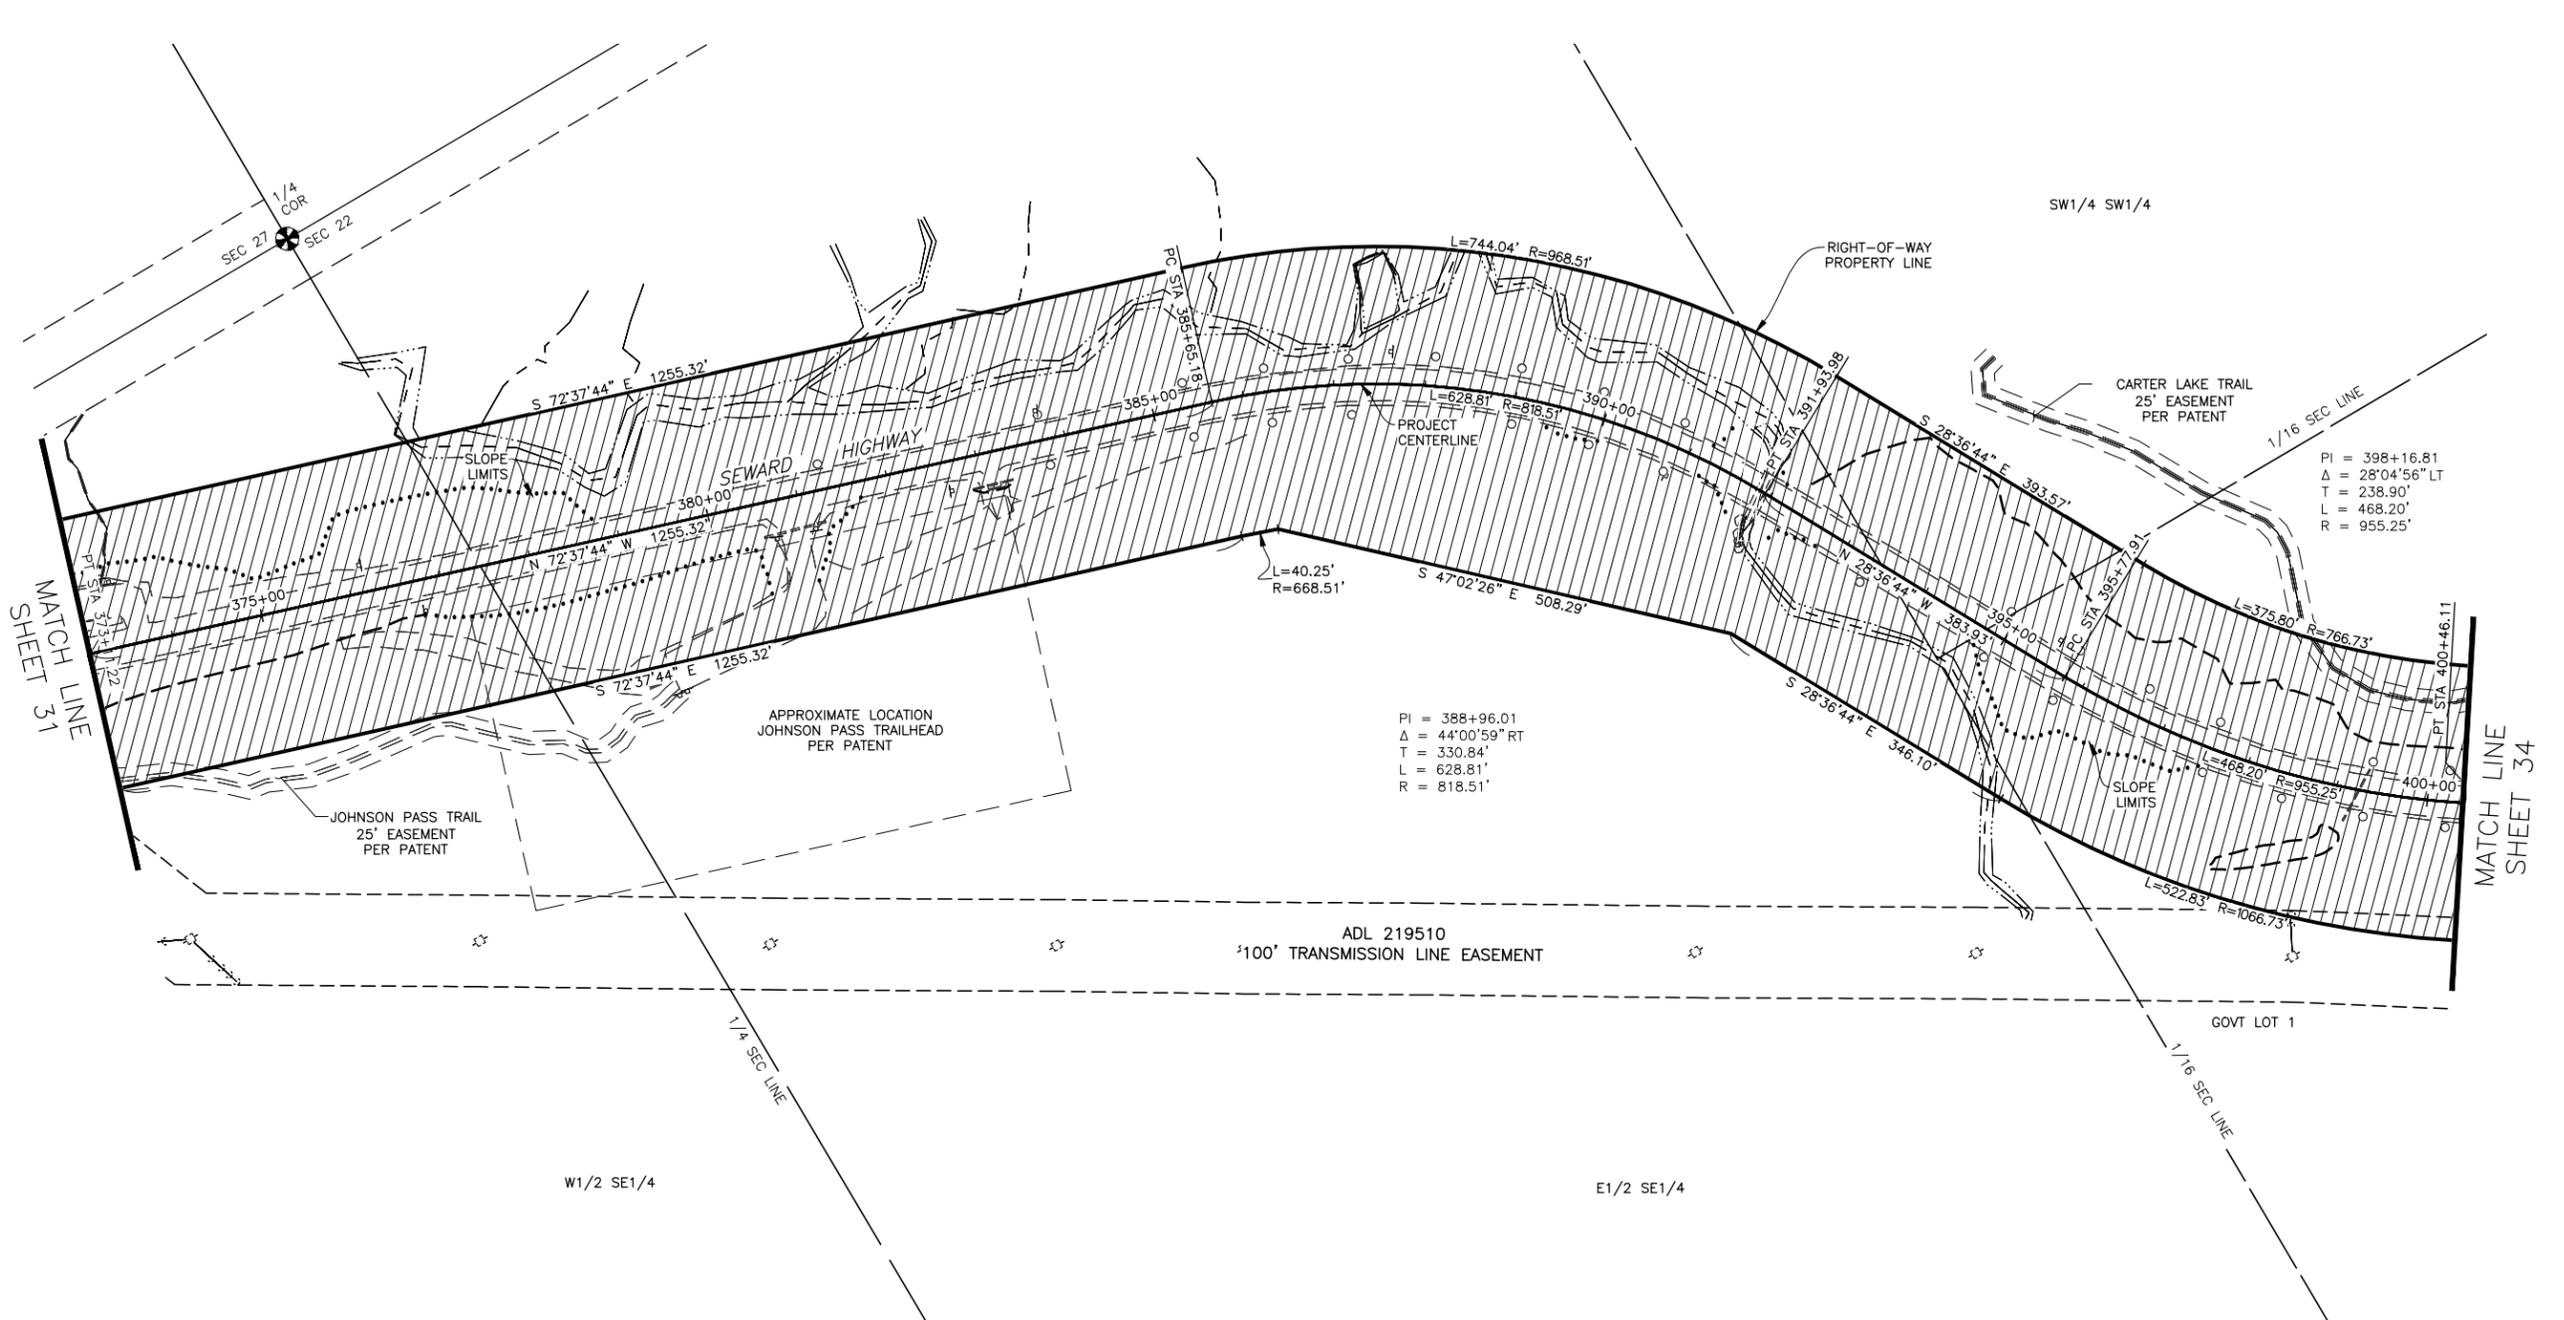

PI = 398+16.81
 Δ = 28°04'56" LT
 T = 238.90'
 L = 468.20'
 R = 955.25'

PI = 388+96.01
 Δ = 44°00'59" RT
 T = 330.84'
 L = 628.81'
 R = 818.51'

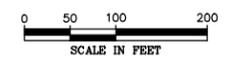

PARCEL NO.	INTEREST ACQUIRED	OWNER	LARGER PARCEL	ACQ. INCLUDING EXISTING EASEMENT	NET ACQUISITION	REMAINDER	RECORDED DOCUMENT NUMBER


PARCEL INFORMATION

DATE	REVISIONS	BY


STATE OF ALASKA
DEPARTMENT OF TRANSPORTATION AND PUBLIC FACILITIES
 RIGHT-OF-WAY MAP
 ALASKA PROJECT
0311(031) / Z546590000
 SEWARD HIGHWAY MP 25.5 - 36
 TRAIL RIVER TO STERLING WYE, REHABILITATION

DRAWN	EPF/AFF	DATE	2/25/2026	SCALE	1" = 100'
CHECKED		DATE		SHEET	33 OF 48

PROJECT DESIGNATION	SHEET NUMBER	TOTAL SHEETS
0311(031)/Z546590000	R34	R48

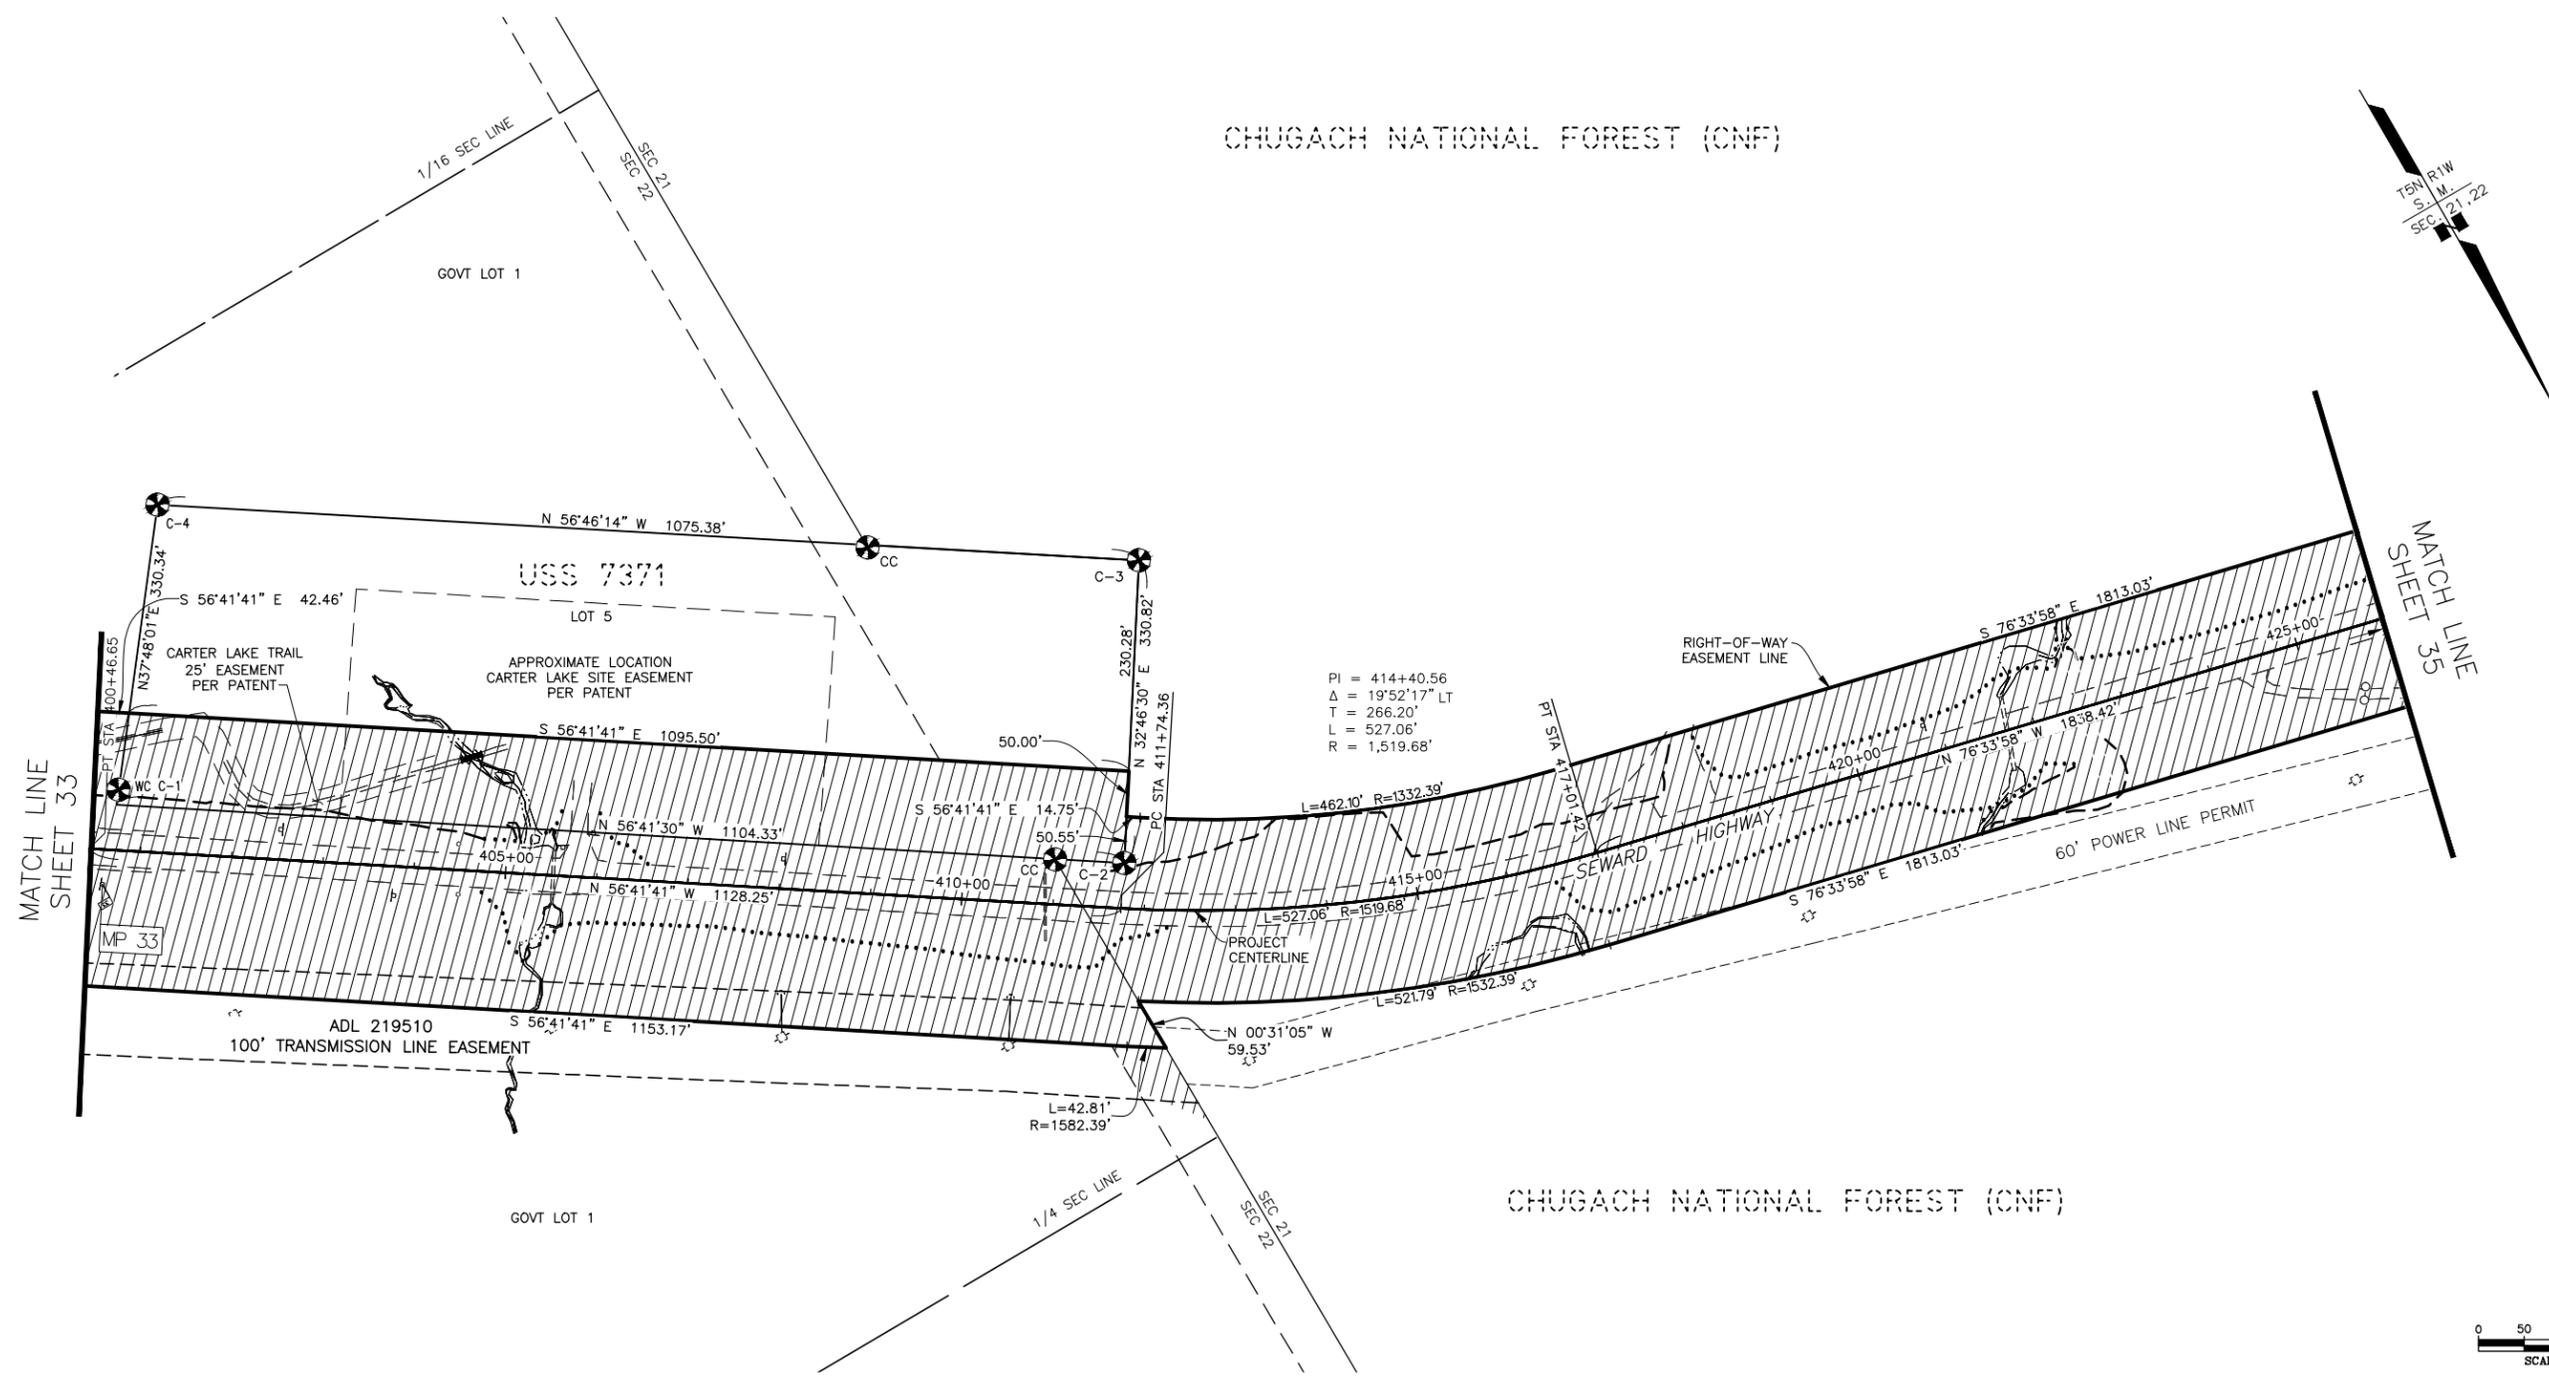

PI = 414+40.56
 Δ = 19°52'17" LT
 T = 266.20'
 L = 527.06'
 R = 1,519.68'

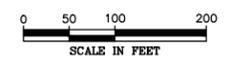



PARCEL NO.	INTEREST ACQUIRED	OWNER	LARGER PARCEL	ACQ. INCLUDING EXISTING EASEMENT	NET ACQUISITION	REMAINDER	RECORDED DOCUMENT NUMBER
PARCEL INFORMATION							

DATE	REVISIONS	BY	
STATE OF ALASKA DEPARTMENT OF TRANSPORTATION AND PUBLIC FACILITIES RIGHT-OF-WAY MAP ALASKA PROJECT 0311(031) / Z546590000 SEWARD HIGHWAY MP 25.5 - 36 TRAIL RIVER TO STERLING WYE, REHABILITATION			
DRAWN	EPF/AFF	DATE 2/25/2026	SCALE 1" = 100'
CHECKED	DATE	SHEET 34	OF 48

PRELIMINARY 2/25/2026


PROJECT DESIGNATION	SHEET NUMBER	TOTAL SHEETS
0311(031)/Z546590000	R35	R48

CHUGACH NATIONAL FOREST (CNF)

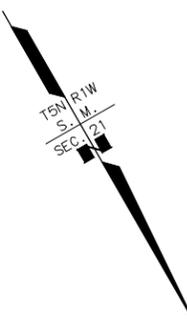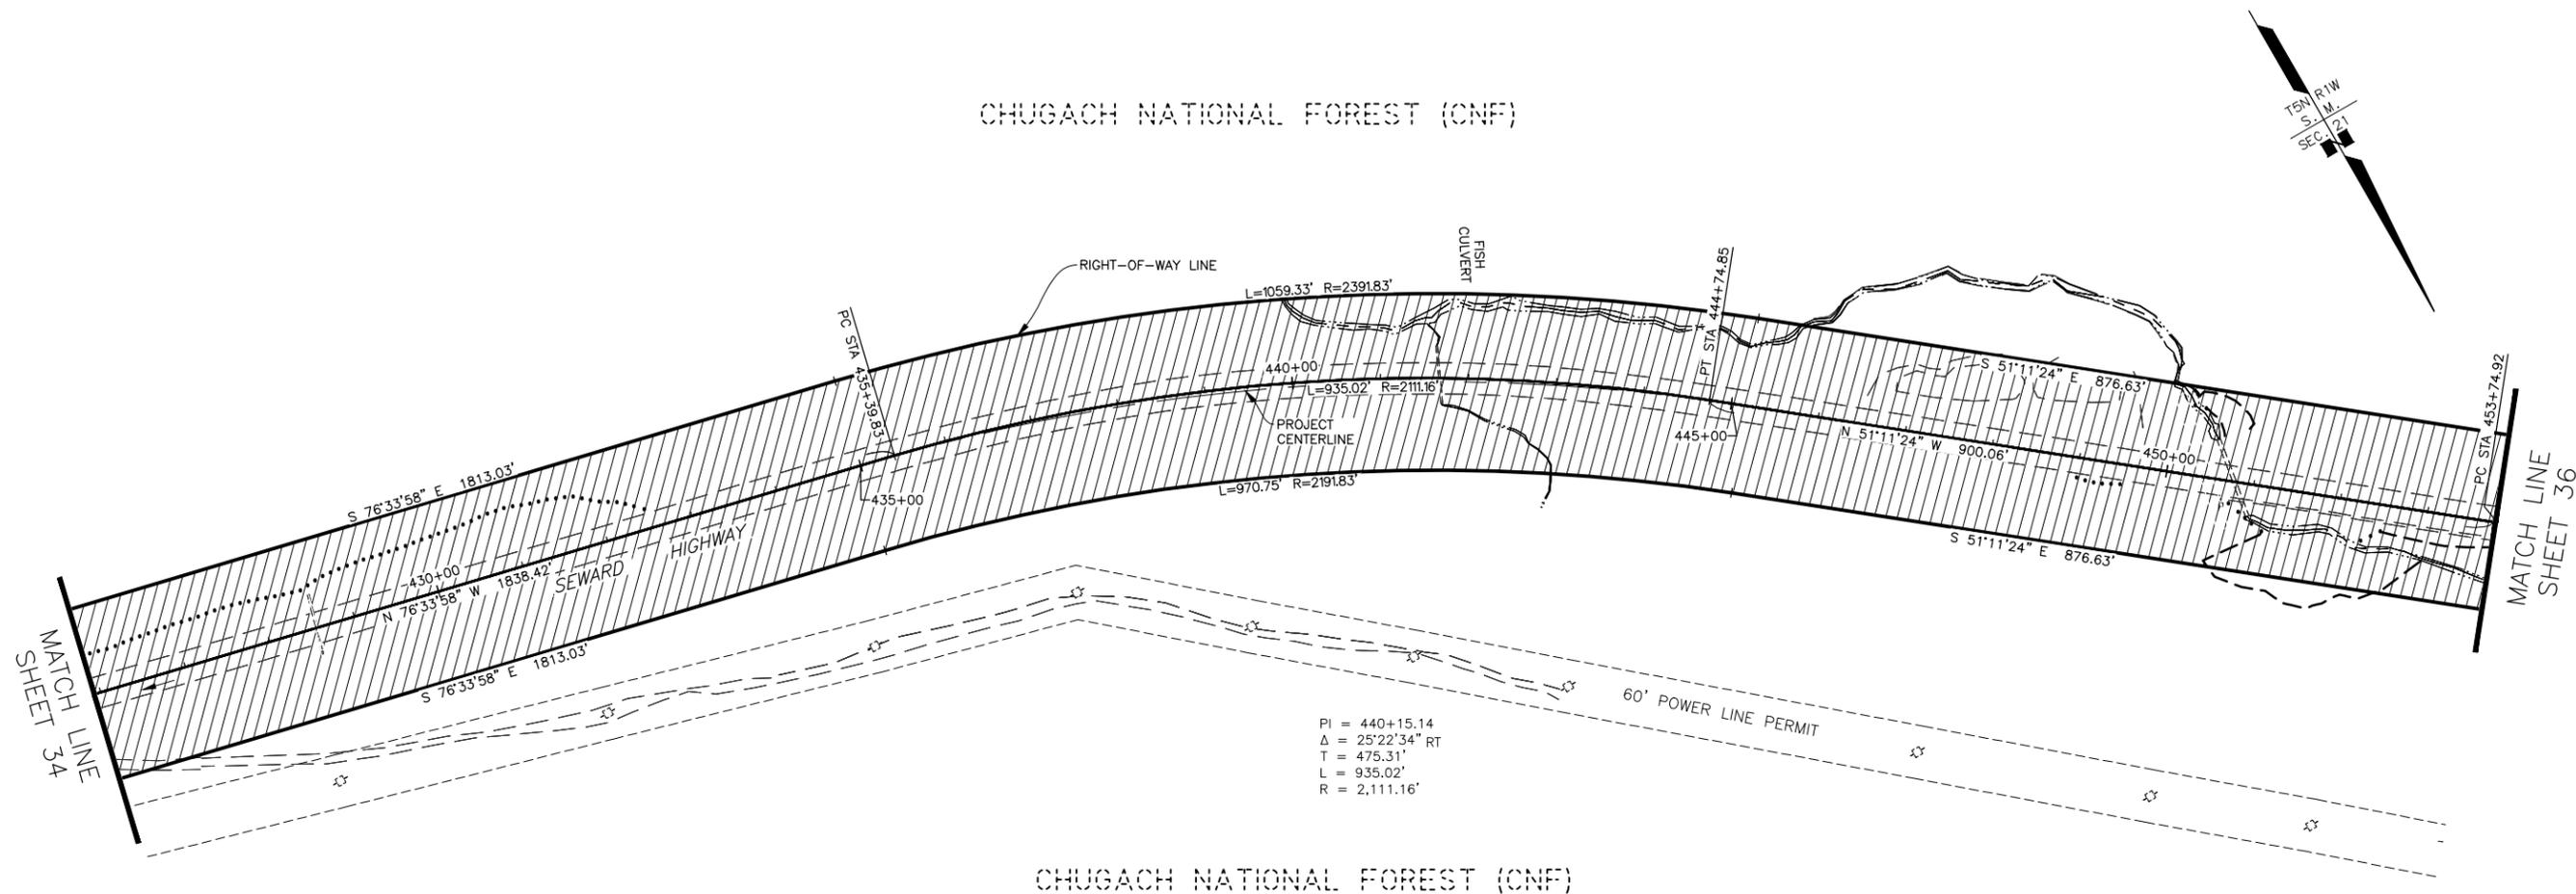

PI = 440+15.14
 Δ = 25°22'34" RT
 T = 475.31'
 L = 935.02'
 R = 2,111.16'

CHUGACH NATIONAL FOREST (CNF)

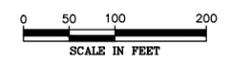

PARCEL NO.	INTEREST ACQUIRED	OWNER	LARGER PARCEL	ACQ. INCLUDING EXISTING EASEMENT	NET ACQUISITION	REMAINDER	RECORDED DOCUMENT NUMBER

PARCEL INFORMATION


DATE	REVISIONS	BY

STATE OF ALASKA
 DEPARTMENT OF TRANSPORTATION
 AND PUBLIC FACILITIES
 RIGHT-OF-WAY MAP
 ALASKA PROJECT
0311(031) / Z546590000
 SEWARD HIGHWAY MP 25.5 - 36
 TRAIL RIVER TO STERLING WYE, REHABILITATION




DRAWN	EPF/AFF	DATE	2/25/2026	SCALE	1" = 100'
CHECKED		DATE		SHEET	35 OF 48

PRELIMINARY 2/25/2026

PROJECT DESIGNATION	SHEET NUMBER	TOTAL SHEETS
0311(031)/Z546590000	R36	R48

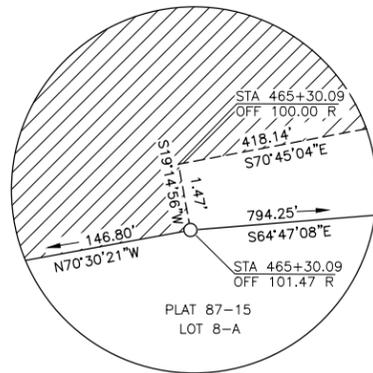

DETAIL (NTS)

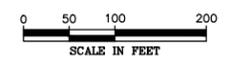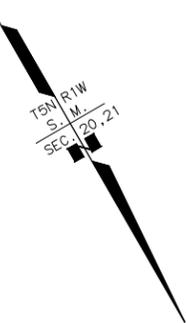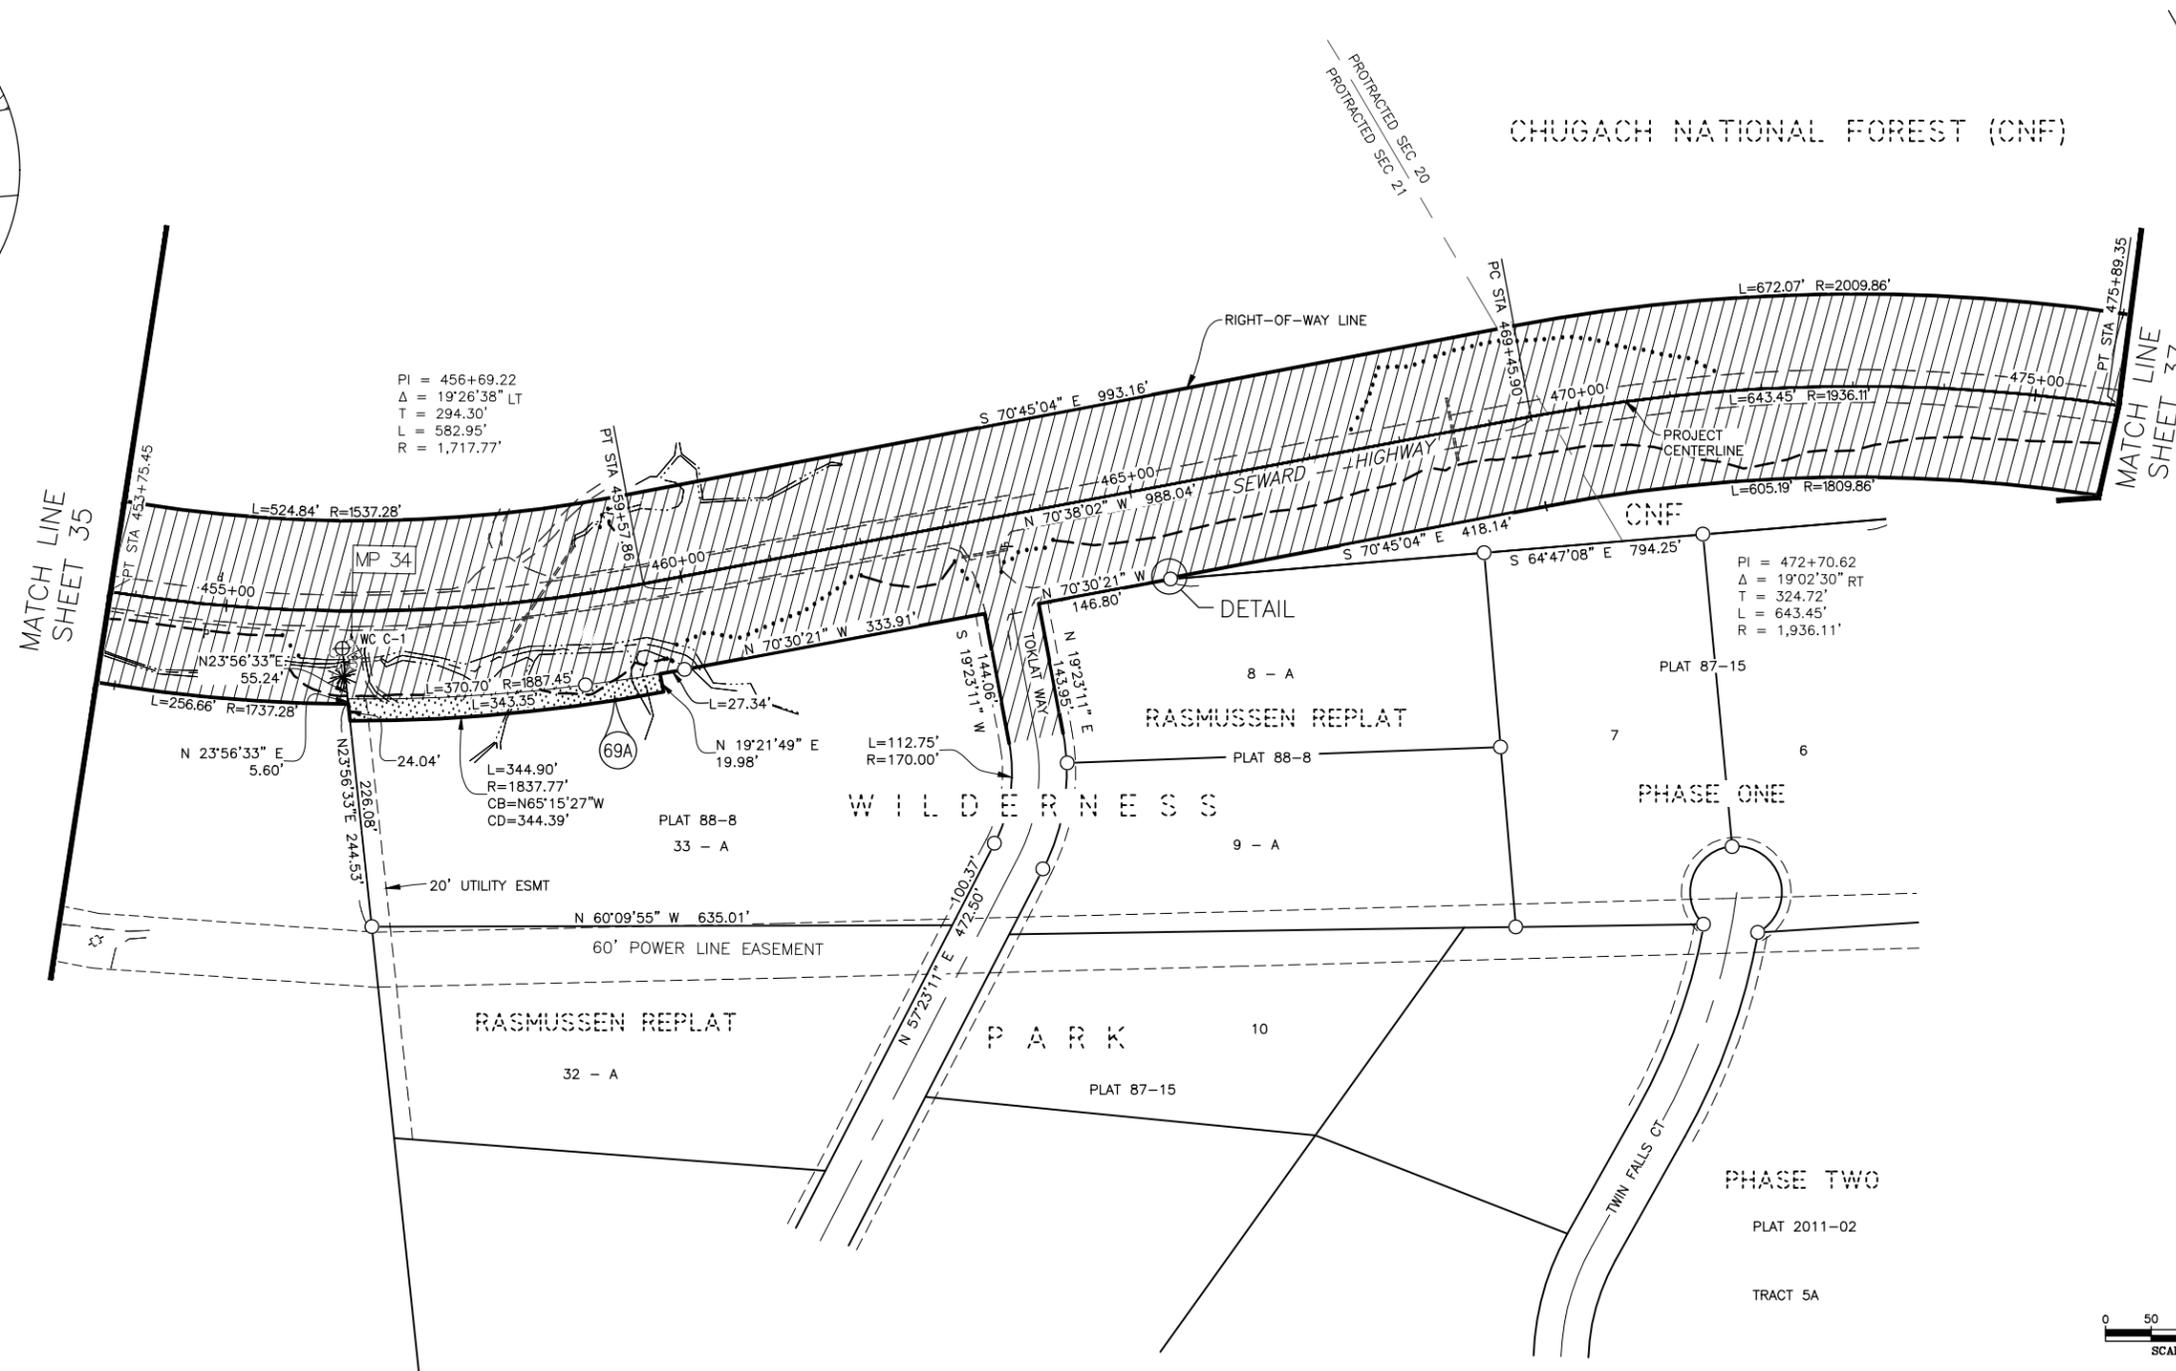

PARCEL NO.	INTEREST ACQUIRED	OWNER	LARGER PARCEL	ACQ. INCLUDING EXISTING EASEMENT	NET ACQUISITION	REMAINDER	RECORDED DOCUMENT NUMBER
69A	FEE	MICHAEL GOLTRA	197,120 SF	7,619 SF	7,619 SF	189,501 SF	

PARCEL INFORMATION



8/2025	MODIFIED PCL 69A	RS
DATE	REVISIONS	BY

STATE OF ALASKA
DEPARTMENT OF TRANSPORTATION AND PUBLIC FACILITIES
 RIGHT-OF-WAY MAP
 ALASKA PROJECT
0311(031) / Z546590000
 SEWARD HIGHWAY MP 25.5 - 36
 TRAIL RIVER TO STERLING WYE, REHABILITATION

DRAWN	EPF/AFF	DATE	2/25/2026	SCALE	1" = 100'
CHECKED		DATE		SHEET	36 OF 48

PRELIMINARY 2/25/2026




PROJECT DESIGNATION	SHEET NUMBER	TOTAL SHEETS
0311(031)/Z546590000	R37	R48

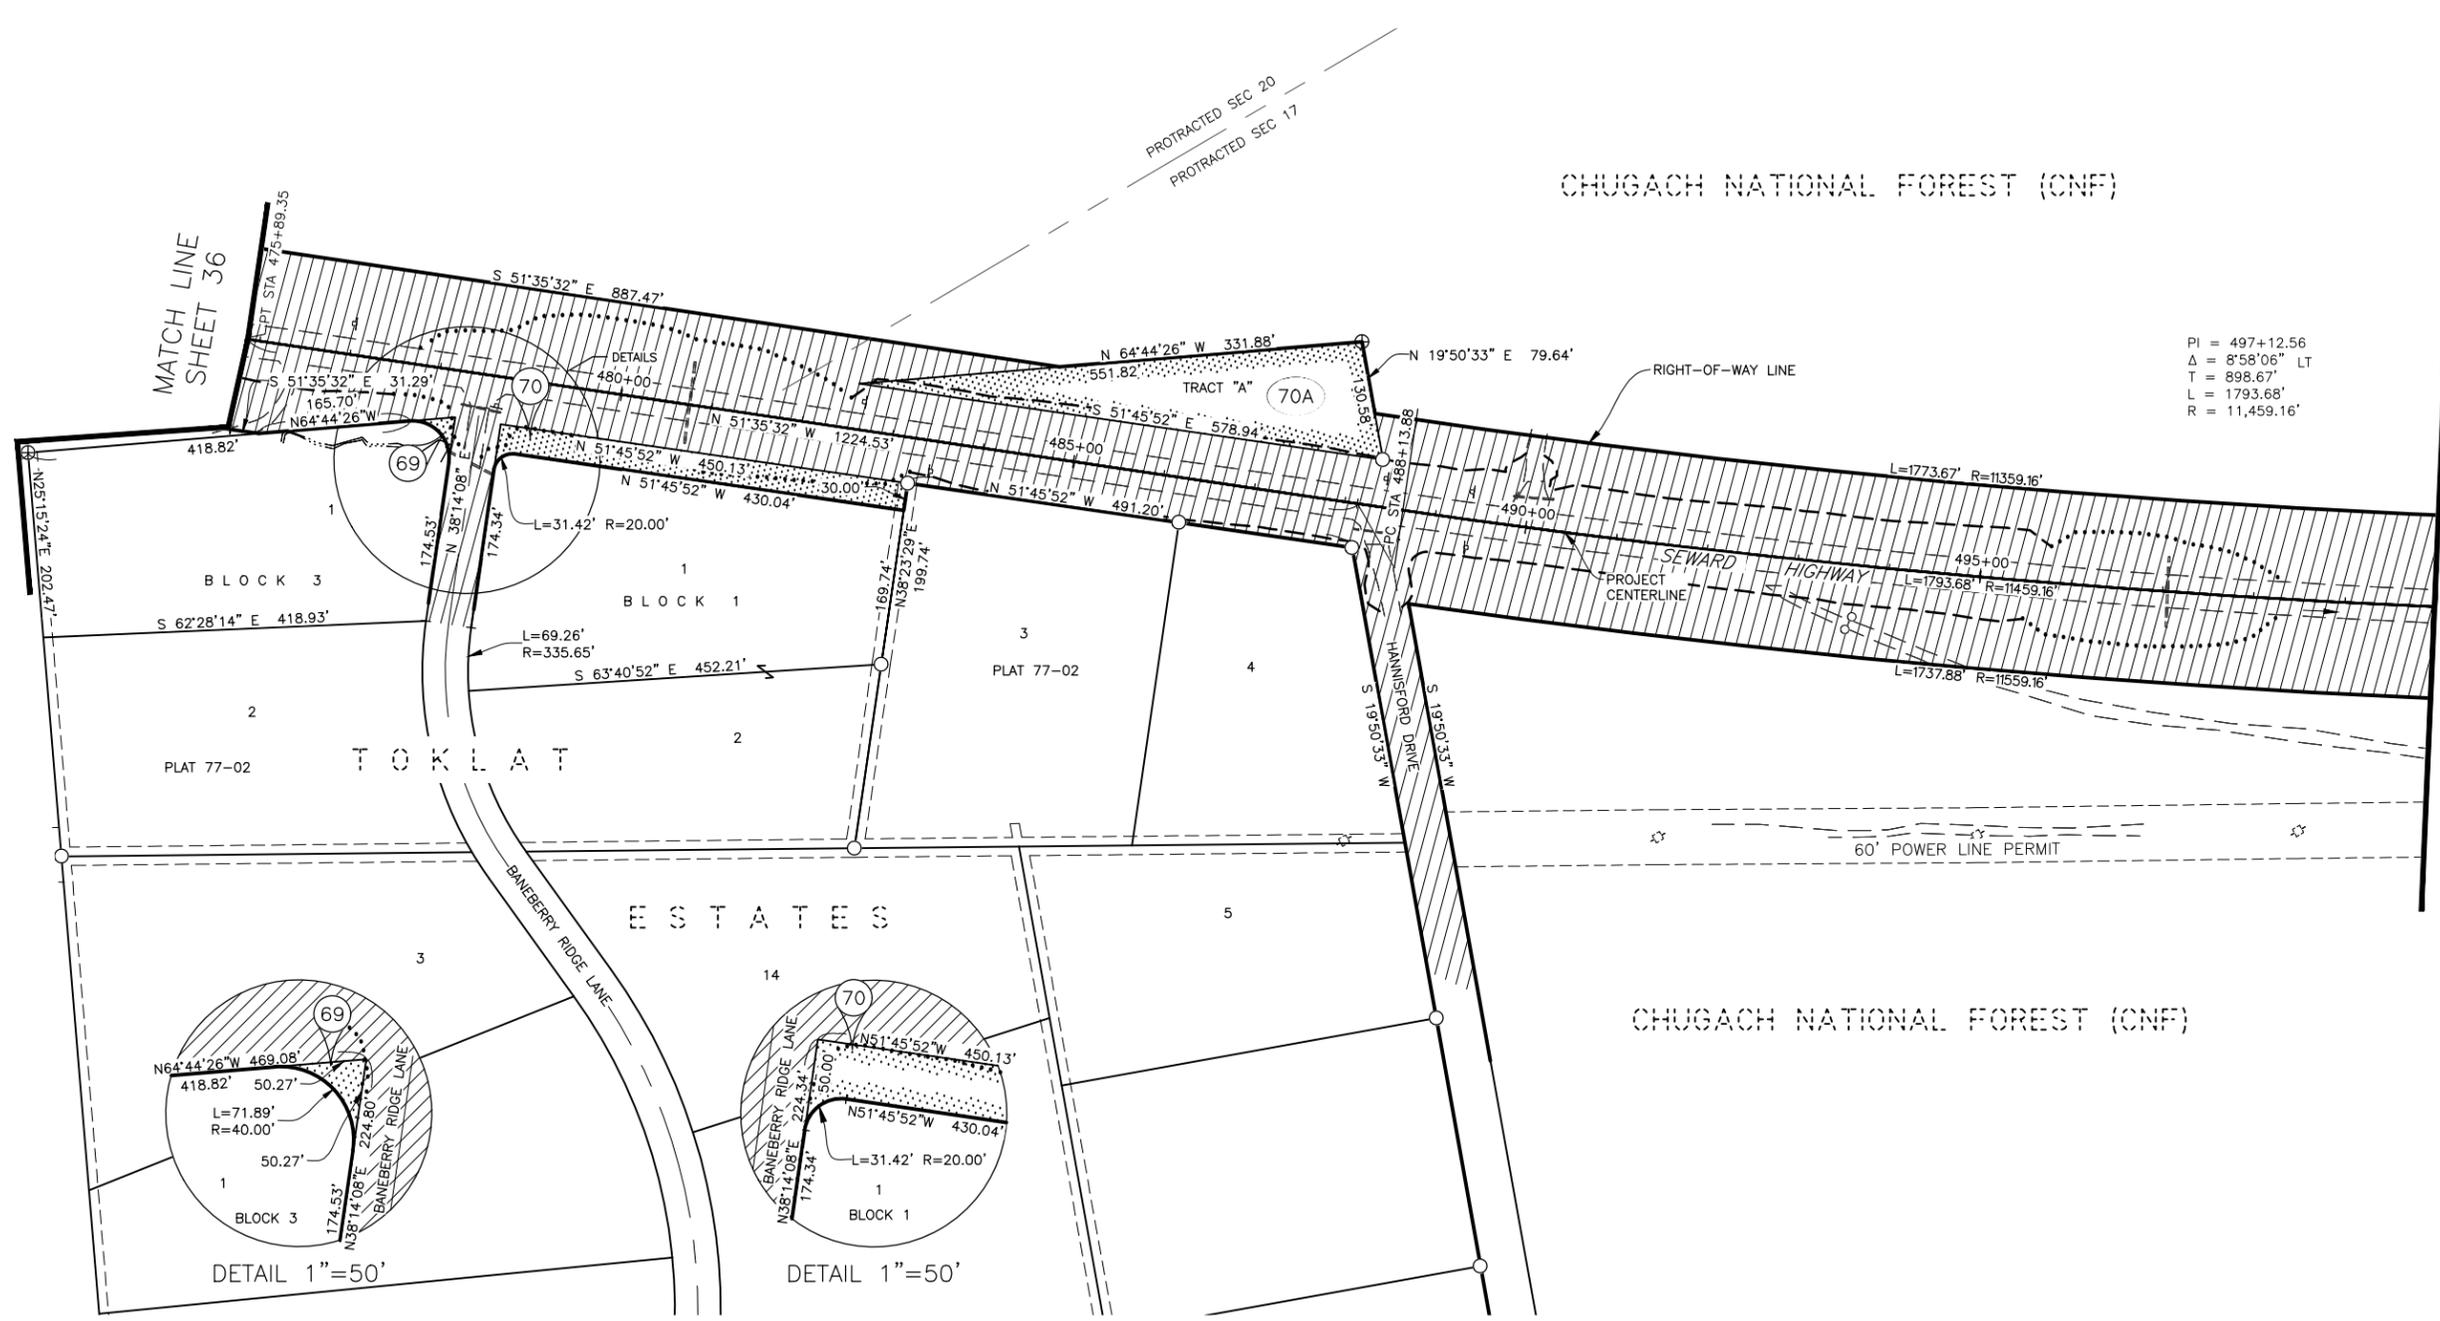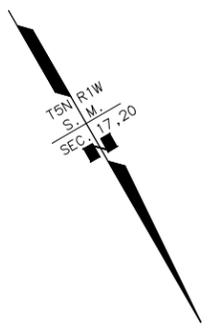

PI = 497+12.56
 Δ = 8°58'06" LT
 T = 898.67'
 L = 1793.68'
 R = 11,459.16'

MATCH LINE SHEET 36

MATCH LINE SHEET 38

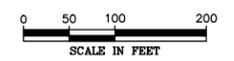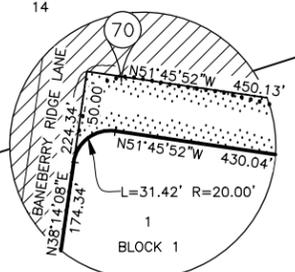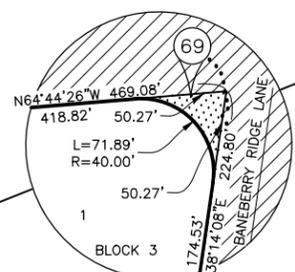

PARCEL NO.	INTEREST ACQUIRED	OWNER	LARGER PARCEL	ACQ. INCLUDING EXISTING EASEMENT	NET ACQUISITION	REMAINDER	RECORDED DOCUMENT NUMBER
70A	FEE	WALTER G & SUSAN HANNI COMMUNITY PROPERTY TRUST	35,807 SF	35,807 SF	35,807 SF	0 SF	
70	FEE	JAN L & JUDY A ODHNER	111,013 SF	13,588 SF	13,588 SF	97,425 SF	
69	FEE	SARAH LYNN SCHUH & DANIEL WILLIAM KRUEGER	93,754 SF	573 SF	573 SF	93,181 SF	

PARCEL INFORMATION




DATE	REVISIONS	BY

STATE OF ALASKA
DEPARTMENT OF TRANSPORTATION AND PUBLIC FACILITIES
 RIGHT-OF-WAY MAP
 ALASKA PROJECT
0311(031) / Z546590000
 SEWARD HIGHWAY MP 25.5 - 36
 TRAIL RIVER TO STERLING WYE, REHABILITATION

DRAWN	EPF/AFF	DATE	2/25/2026	SCALE	1" = 100'
CHECKED		DATE		SHEET	37 OF 48

PRELIMINARY 2/25/2026

PROJECT DESIGNATION	SHEET NUMBER	TOTAL SHEETS
0311(031)/Z546590000	R38	R48

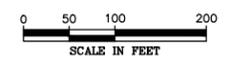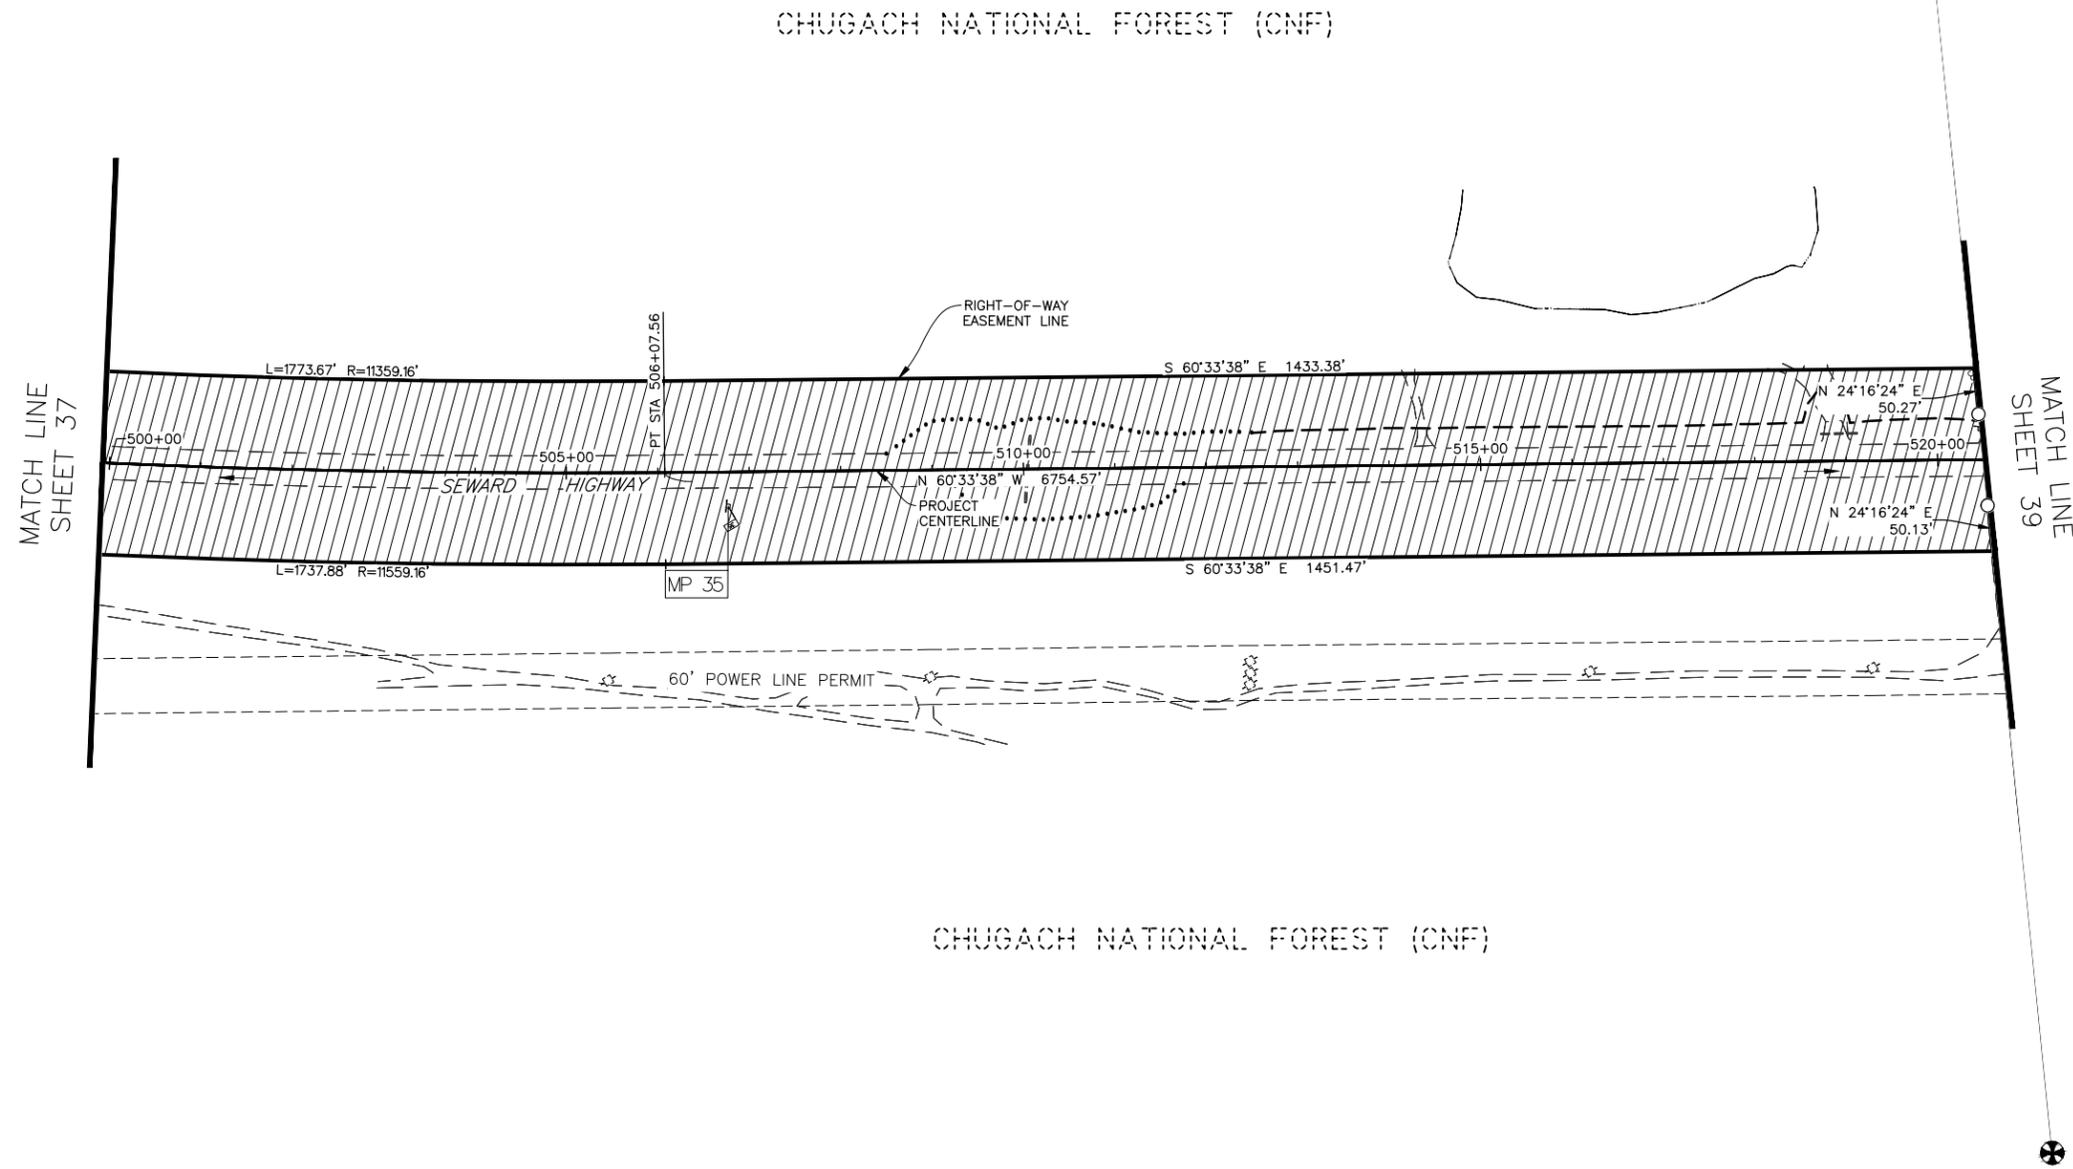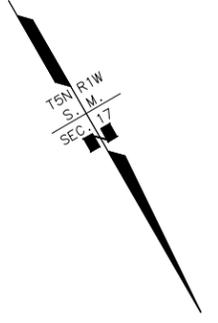

PARCEL NO.	INTEREST ACQUIRED	OWNER	LARGER PARCEL	ACQ. INCLUDING EXISTING EASEMENT	NET ACQUISITION	REMAINDER	RECORDED DOCUMENT NUMBER

PARCEL INFORMATION




DATE	REVISIONS	BY

STATE OF ALASKA
DEPARTMENT OF TRANSPORTATION
AND PUBLIC FACILITIES
RIGHT-OF-WAY MAP
ALASKA PROJECT
0311(031) / Z546590000
SEWARD HIGHWAY MP 25.5 - 36
TRAIL RIVER TO STERLING WYE, REHABILITATION

DRAWN	EPF/AFF	DATE	2/25/2026	SCALE	1" = 100'
CHECKED		DATE		SHEET	38 OF 48

PRELIMINARY 2/25/2026

PROJECT DESIGNATION	SHEET NUMBER	TOTAL SHEETS
0311(031)/Z546590000	R39	R48

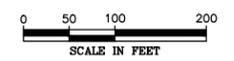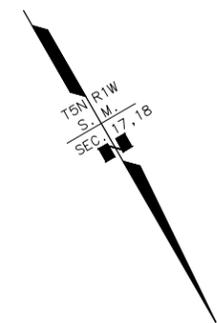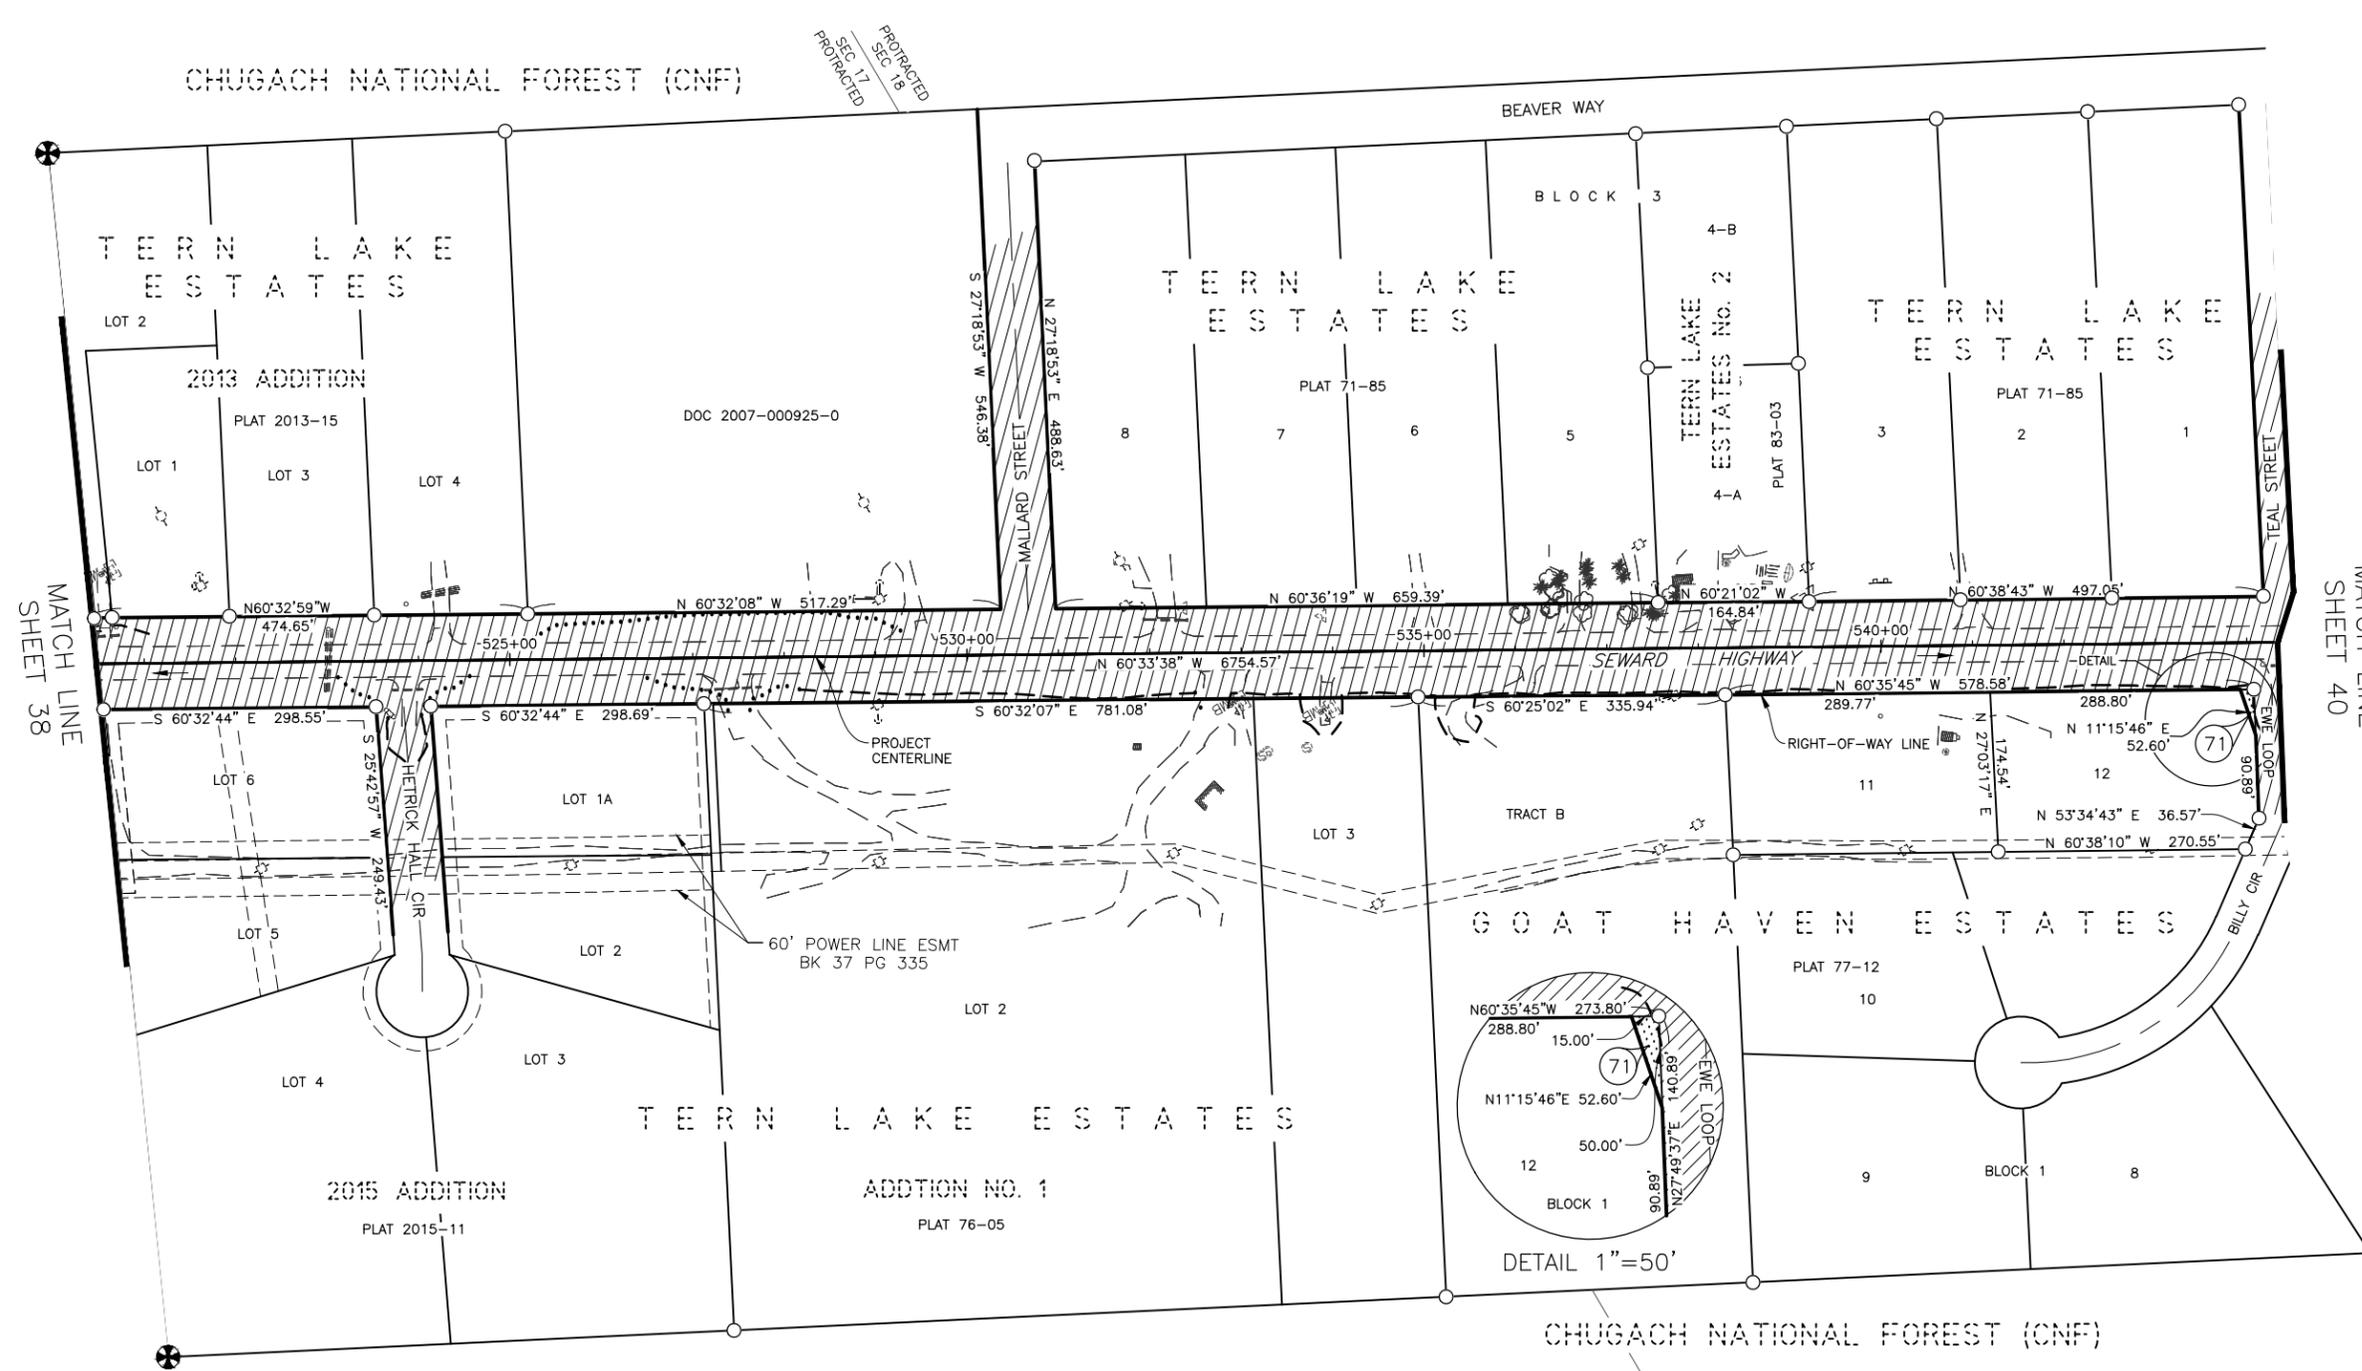


PARCEL NO.	INTEREST ACQUIRED	OWNER	LARGER PARCEL	ACQ. INCLUDING EXISTING EASEMENT	NET ACQUISITION	REMAINDER	RECORDED DOCUMENT NUMBER
71	FEE	CHRISTOPHER L & ELIZABETH M SMITH	49,868 SF	375 SF	375 SF	49,493 SF	

PARCEL INFORMATION

DATE	REVISIONS	BY

STATE OF ALASKA
DEPARTMENT OF TRANSPORTATION AND PUBLIC FACILITIES
 RIGHT-OF-WAY MAP
 ALASKA PROJECT
0311(031) / Z546590000
 SEWARD HIGHWAY MP 25.5 - 36
 TRAIL RIVER TO STERLING WYE, REHABILITATION

DRAWN	EPF/AFF	DATE	2/25/2026	SCALE	1" = 100'
CHECKED		DATE		SHEET	39 OF 48

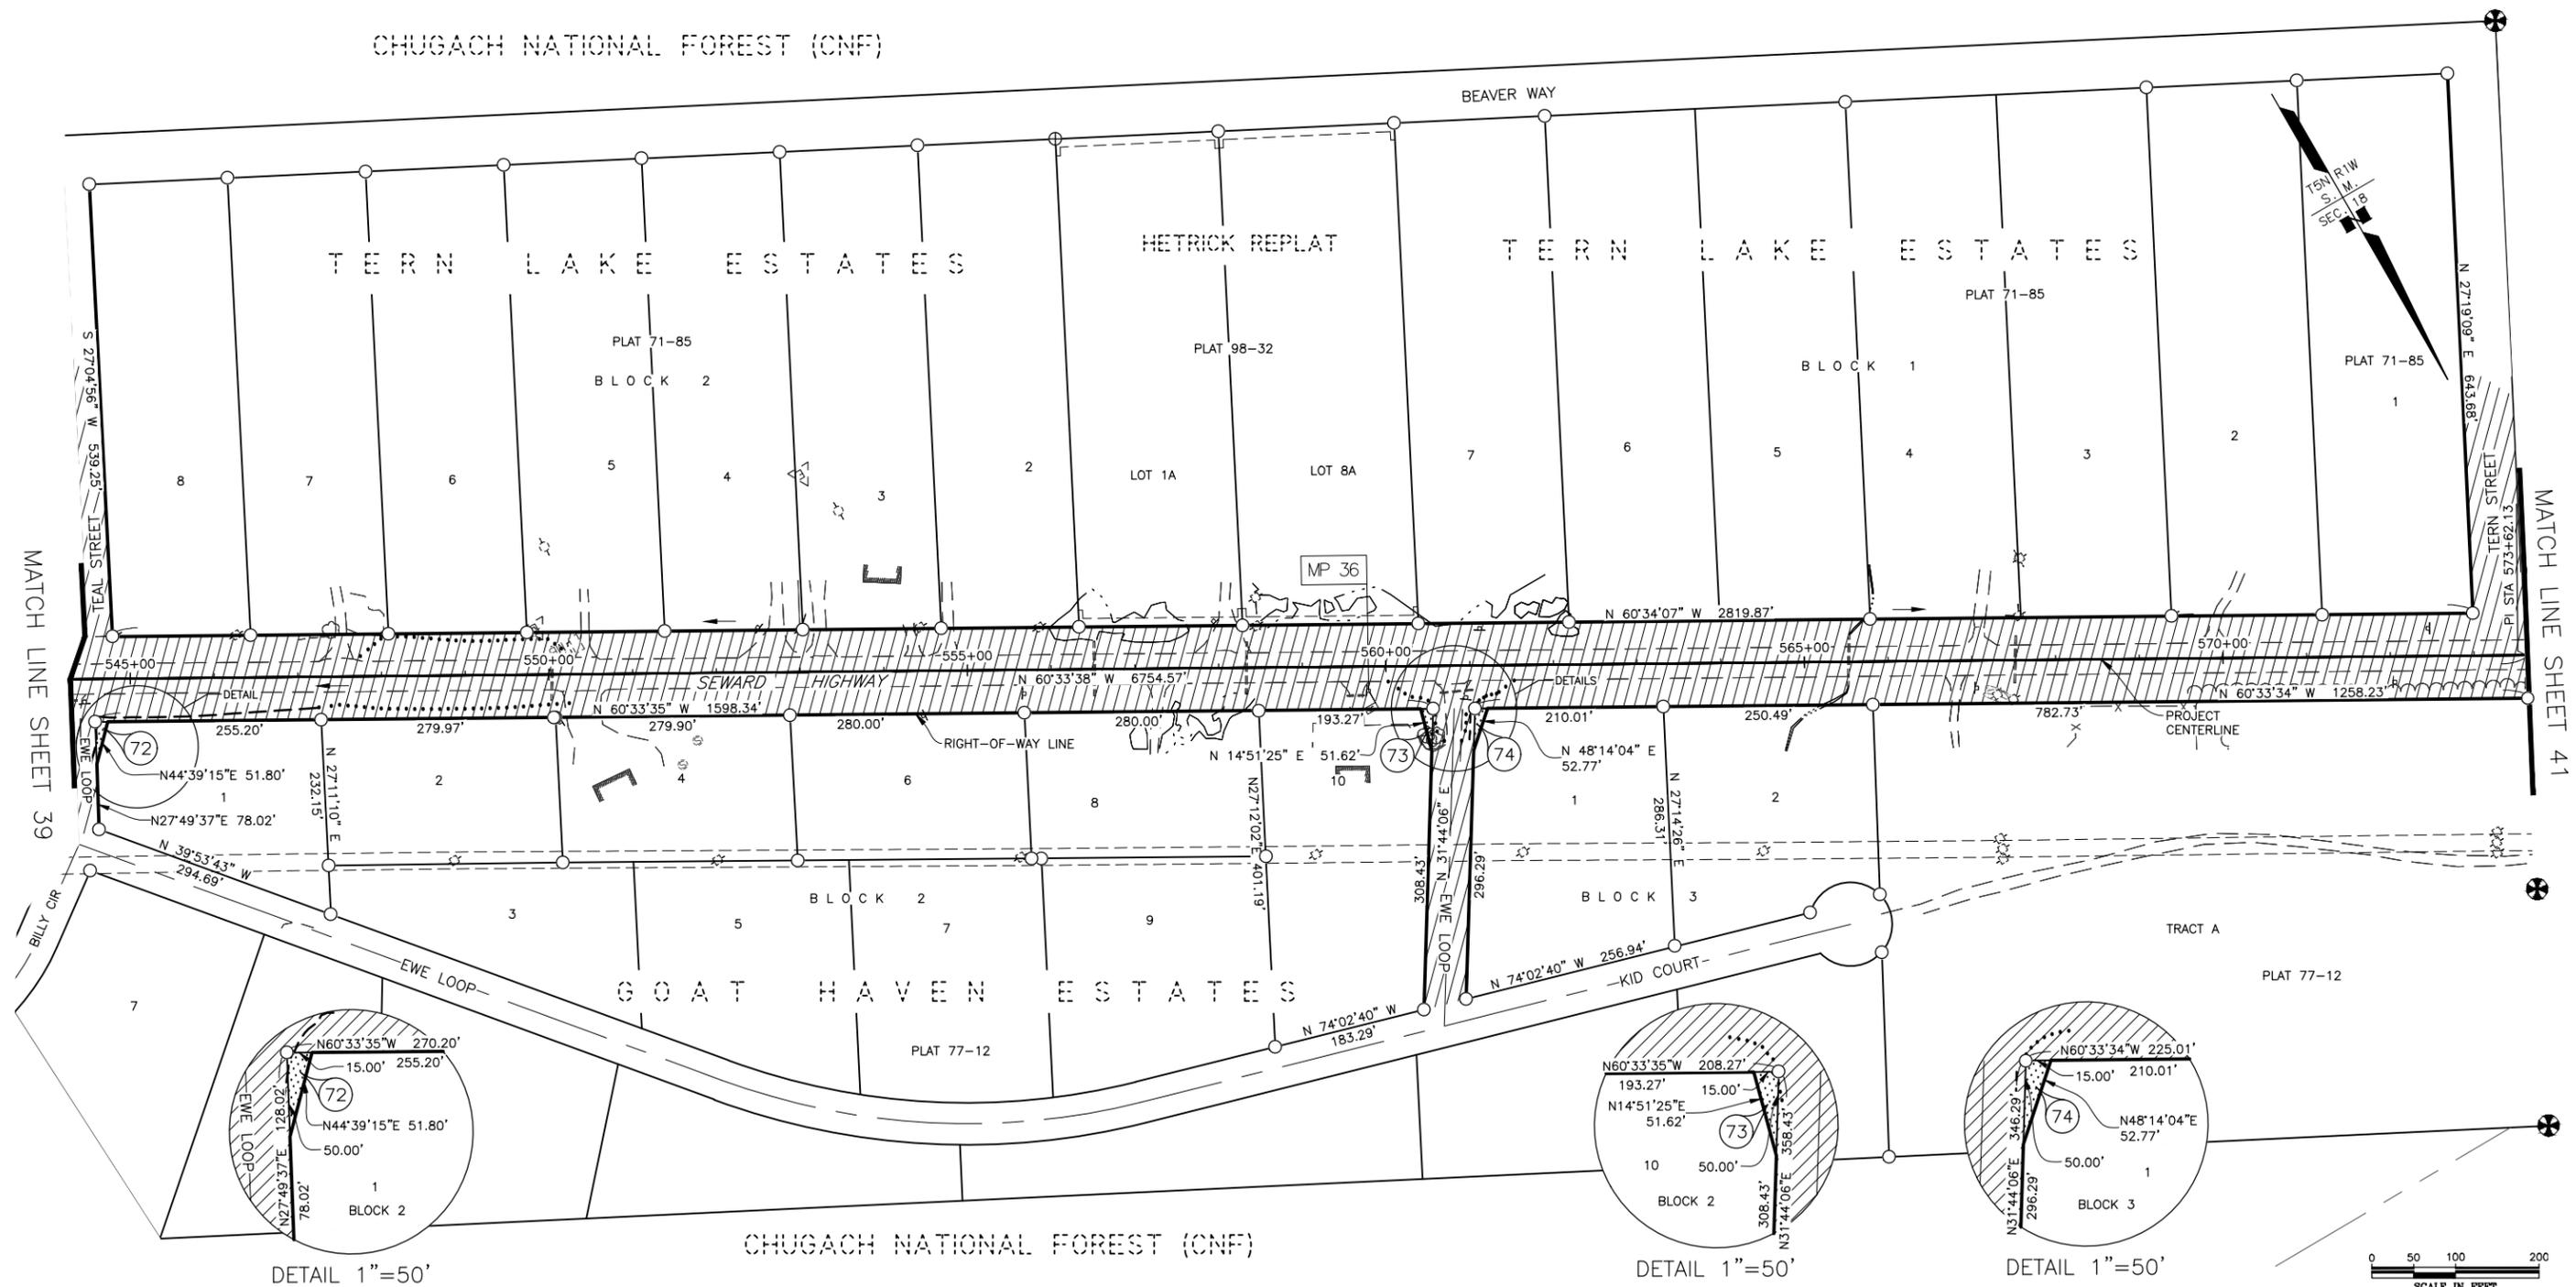

PARCEL NO.	INTEREST ACQUIRED	OWNER	LARGER PARCEL	ACQ. INCLUDING EXISTING EASEMENT	NET ACQUISITION	REMAINDER	RECORDED DOCUMENT NUMBER
74	FEE	DOUGLAS B LAMKIN & CYNTHIA M LAMKIN	74,999 SF	375 SF	375 SF	74,624 SF	
73	FEE	MOOSE PASS VOLUNTEER FIRE COMPANY	73,356 SF	375 SF	375 SF	72,981 SF	
72	FEE	BRUCE E & CAROLE A JAFFA	48,795 SF	375 SF	375 SF	48,420 SF	

PARCEL INFORMATION



DATE	REVISIONS	BY

STATE OF ALASKA
DEPARTMENT OF TRANSPORTATION AND PUBLIC FACILITIES
 RIGHT-OF-WAY MAP
 ALASKA PROJECT
0311(031) / Z546590000
 SEWARD HIGHWAY MP 25.5 - 36
 TRAIL RIVER TO STERLING WYE, REHABILITATION

DRAWN	EPF/AFF	DATE	2/25/2026	SCALE	1" = 100'
CHECKED		DATE		SHEET	40 OF 48

PRELIMINARY 2/25/2026

PROJECT DESIGNATION	SHEET NUMBER	TOTAL SHEETS
0311(031)/Z546590000	R41	R48

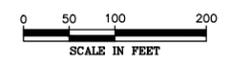
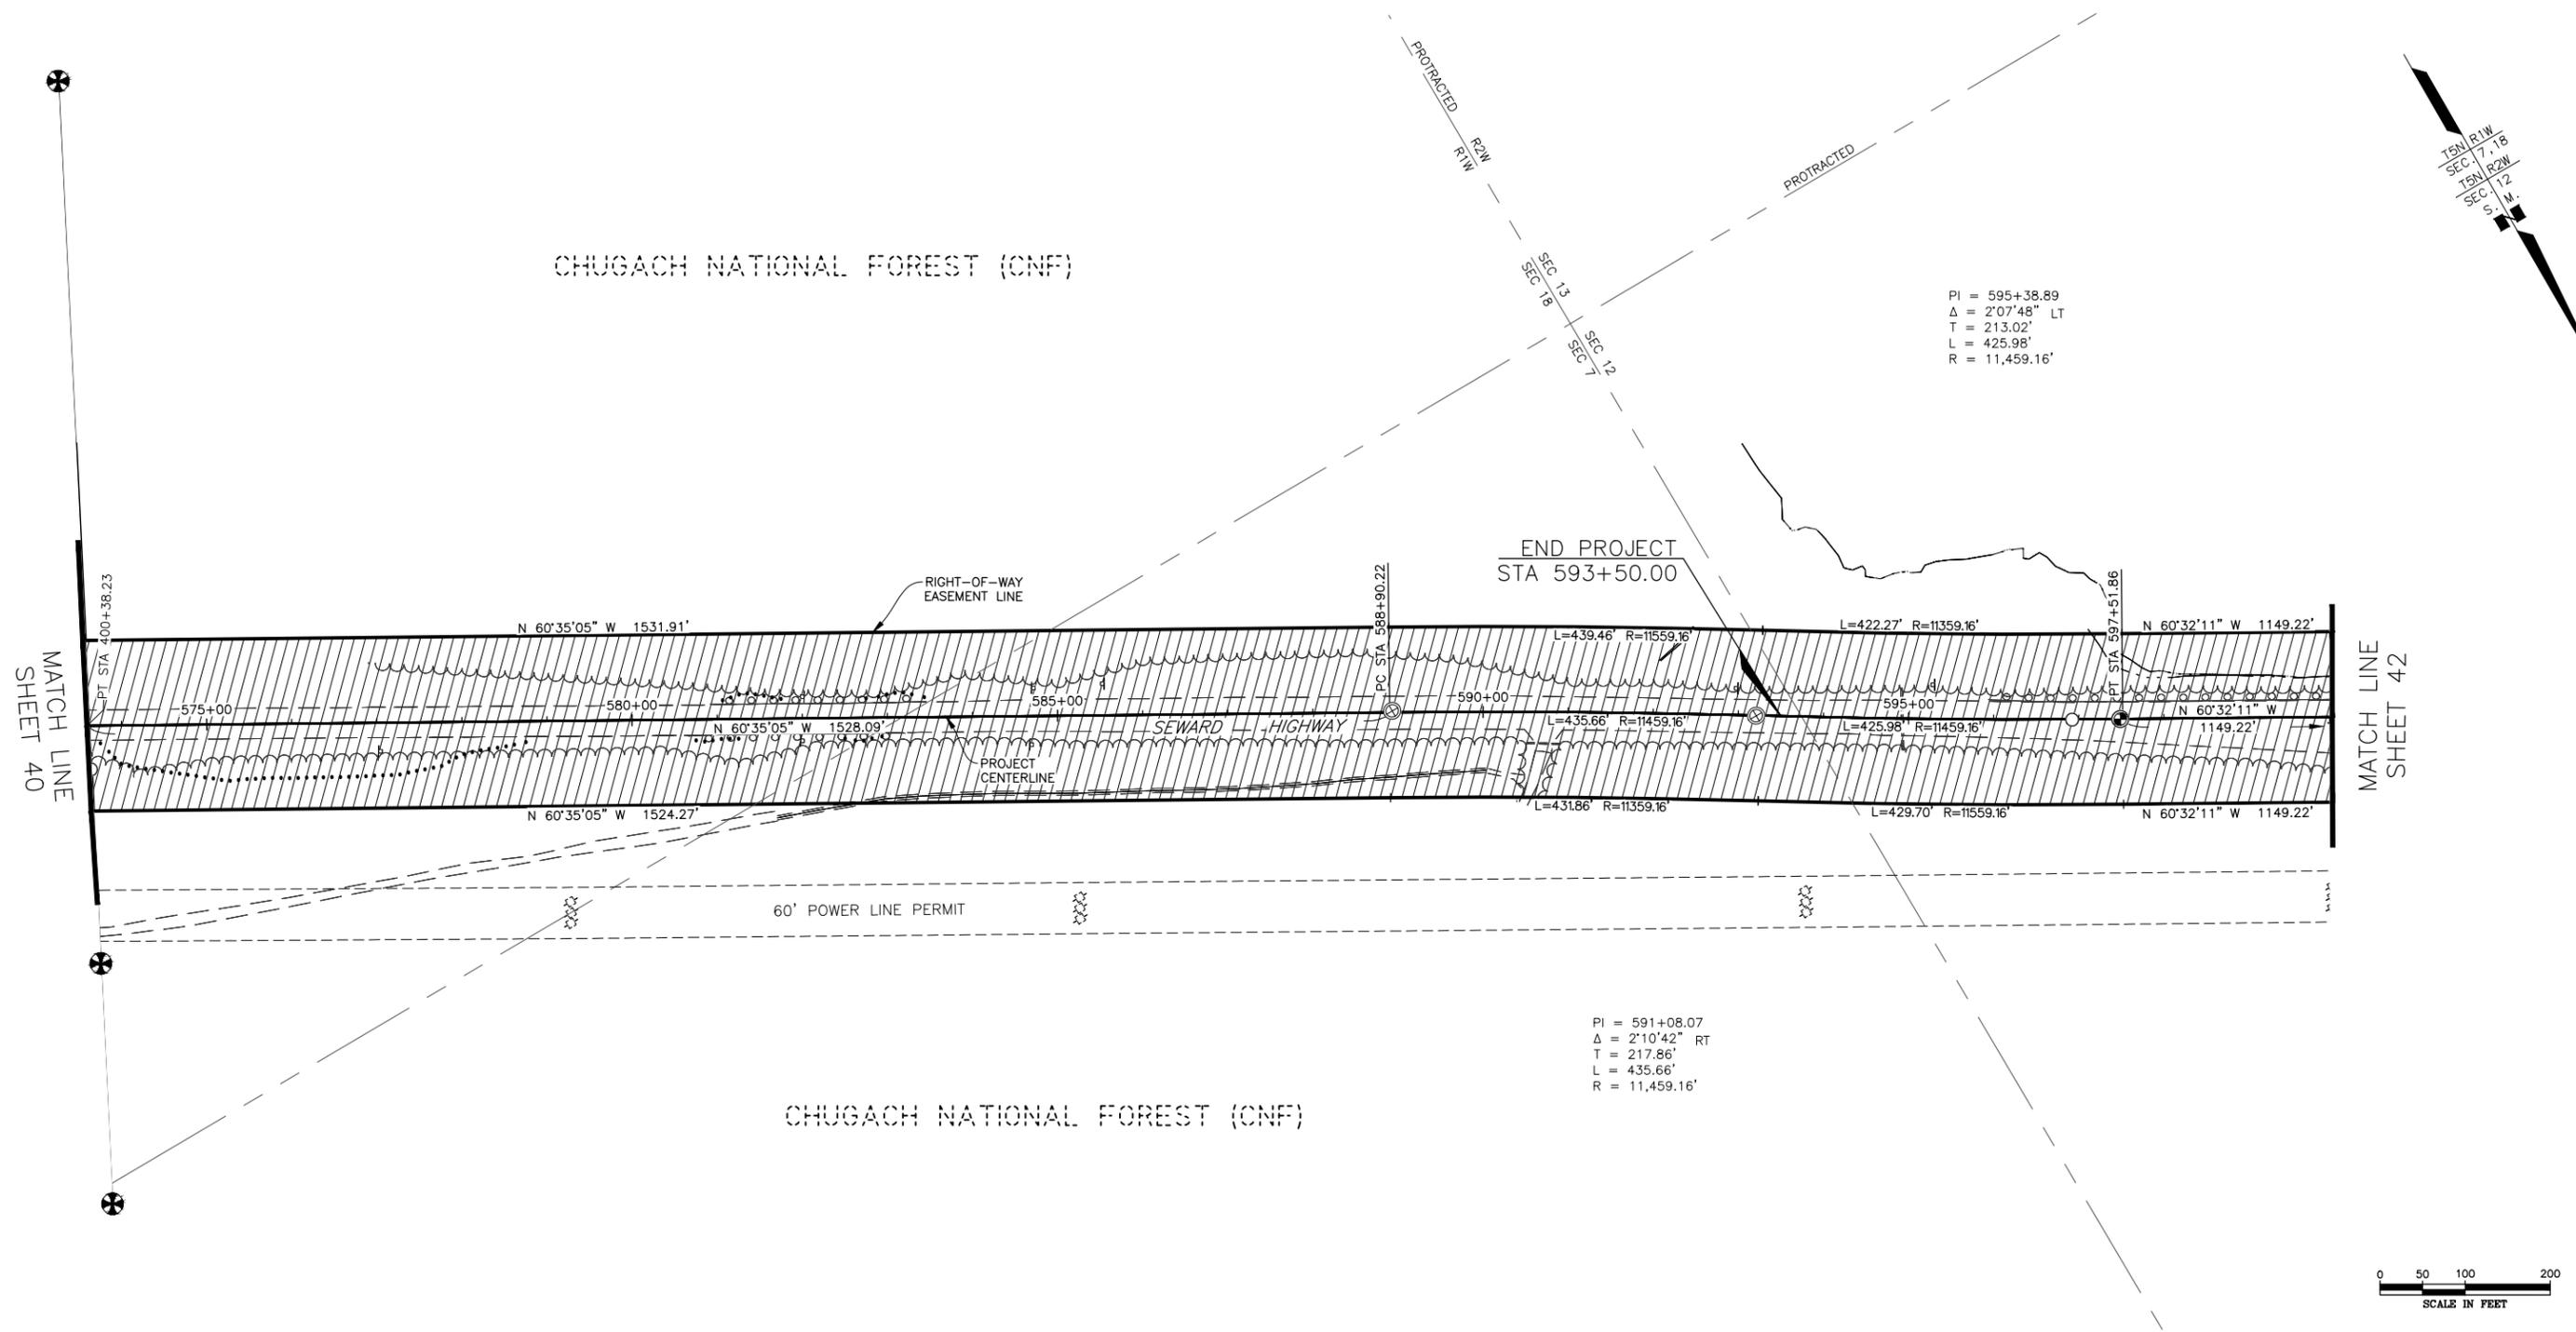


PARCEL NO.	INTEREST ACQUIRED	OWNER	LARGER PARCEL	ACQ. INCLUDING EXISTING EASEMENT	NET ACQUISITION	REMAINDER	RECORDED DOCUMENT NUMBER
PARCEL INFORMATION							

DATE	REVISIONS	BY	
STATE OF ALASKA DEPARTMENT OF TRANSPORTATION AND PUBLIC FACILITIES RIGHT-OF-WAY MAP ALASKA PROJECT 0311(031) / Z546590000 SEWARD HIGHWAY MP 25.5 - 36 TRAIL RIVER TO STERLING WYE, REHABILITATION			
DRAWN	EPF/AFF	DATE 2/25/2026	SCALE 1" = 100'
CHECKED	DATE	SHEET 41	OF 48


PRELIMINARY 2/25/2026

PROJECT DESIGNATION	SHEET NUMBER	TOTAL SHEETS
0311(031)/Z546590000	R42	R48

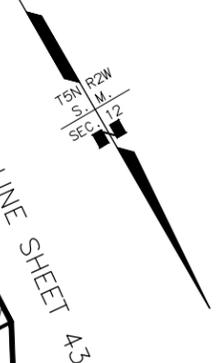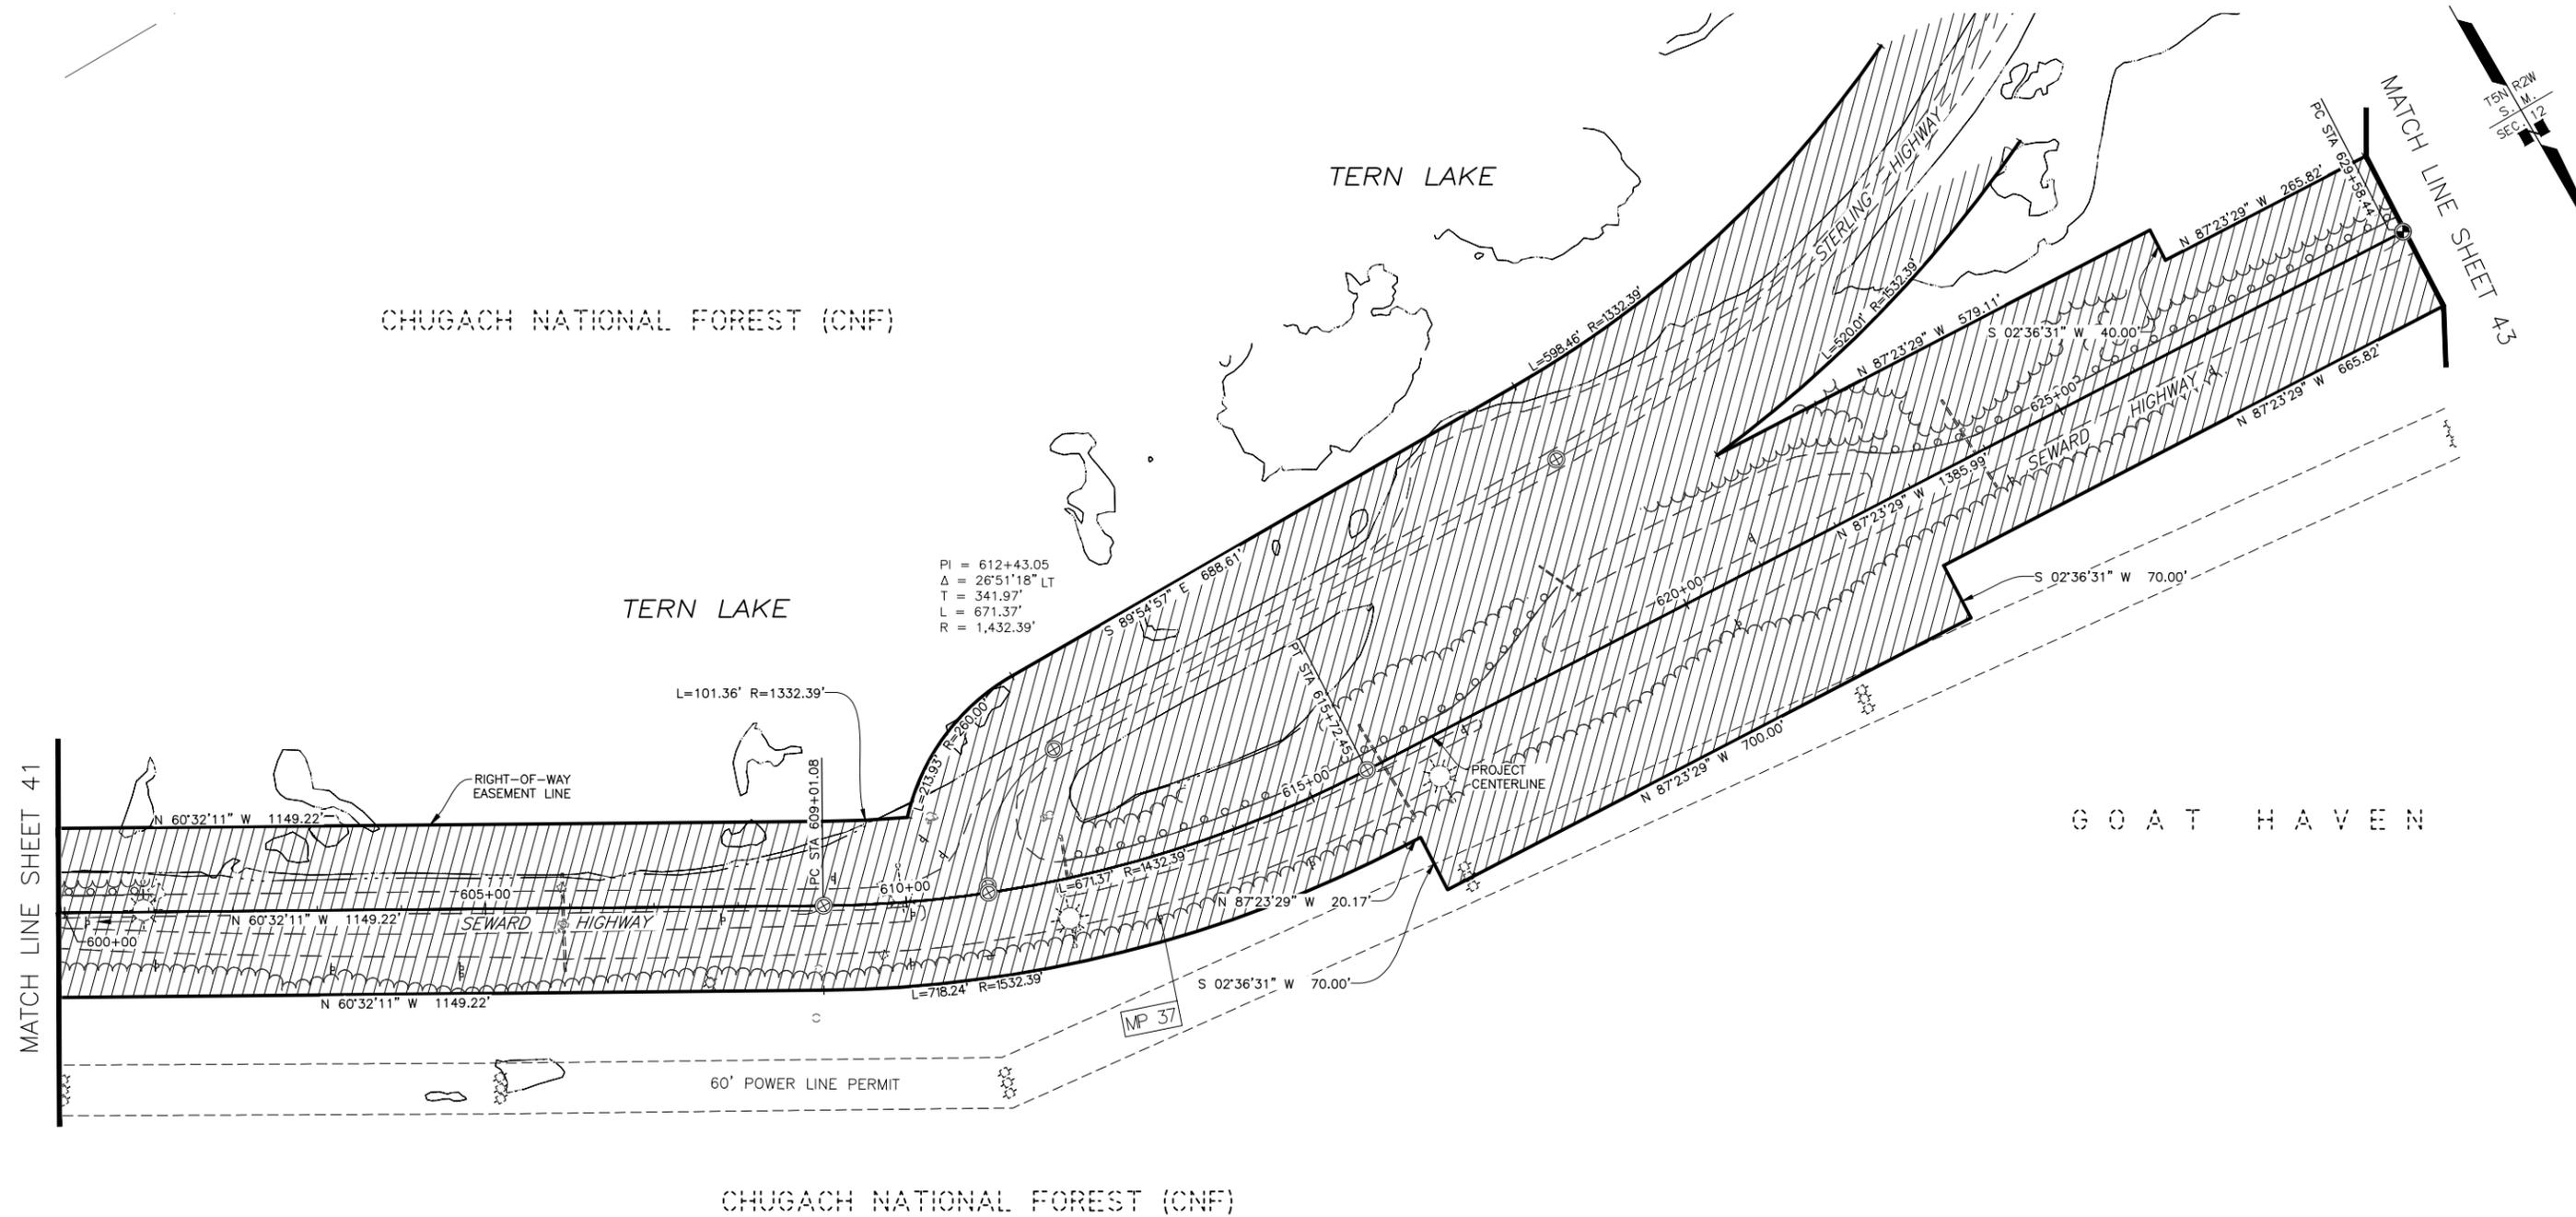

PI = 612+43.05
 Δ = 26°51'18" LT
 T = 341.97'
 L = 671.37'
 R = 1,432.39'


MATCH LINE SHEET 41

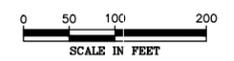

DATE	REVISIONS	BY
STATE OF ALASKA DEPARTMENT OF TRANSPORTATION AND PUBLIC FACILITIES RIGHT-OF-WAY MAP ALASKA PROJECT 0311(031) / Z546590000 SEWARD HIGHWAY MP 25.5 - 36 TRAIL RIVER TO STERLING WYE, REHABILITATION		
DRAWN	EPF/AFF	DATE 2/25/2026
CHECKED	DATE	SCALE 1" = 100'
		SHEET 42 OF 48

PRELIMINARY 2/25/2026

PROJECT DESIGNATION	SHEET NUMBER	TOTAL SHEETS
0311(031)/Z546590000	R43	R48

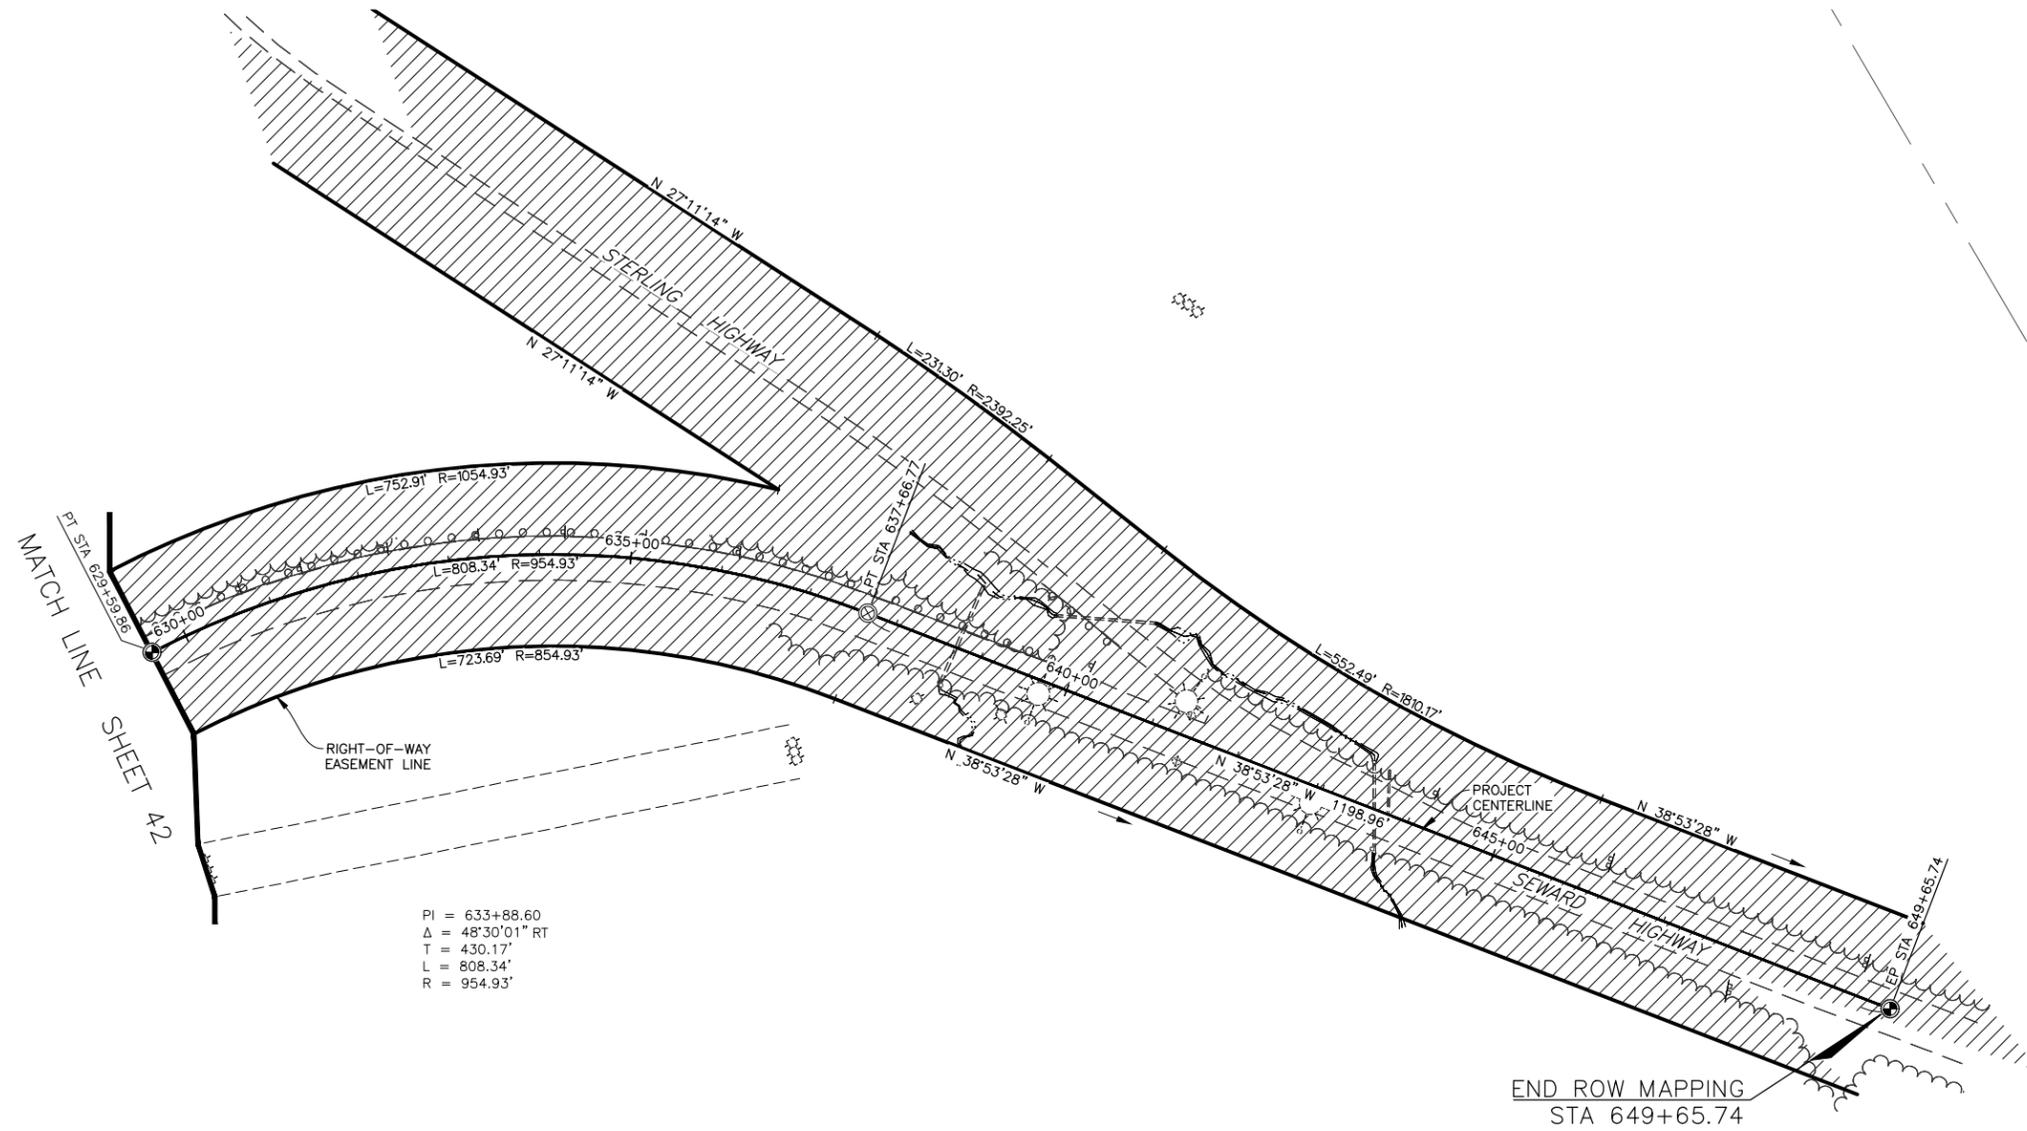

$PI = 633+88.60$
 $\Delta = 48^{\circ}30'01'' RT$
 $T = 430.17'$
 $L = 808.34'$
 $R = 954.93'$

END ROW MAPPING
STA 649+65.74

ESTATES

DATE	REVISIONS	BY

STATE OF ALASKA
 DEPARTMENT OF TRANSPORTATION
 AND PUBLIC FACILITIES
 RIGHT-OF-WAY MAP
 ALASKA PROJECT
 0311(031) / Z546590000
 SEWARD HIGHWAY MP 25.5 - 36
 TRAIL RIVER TO STERLING WYE, REHABILITATION

DRAWN	EPF/AFF	DATE	2/25/2026	SCALE	1" = 100'
CHECKED		DATE		SHEET	43 OF 48

MONUMENT SUMMARY

PROJECT DESIGNATION	SHEET NUMBER	TOTAL SHEETS
0311(031)/Z546590000	R44	R48

RECOVERED CORNERS - SHEET 10				
MONUMENT TYPE : LOCATION	NORTHING	EASTING	STATION	OFFSET
Fd BC[BLM]: WCMC C5 USS 1778	382945.5038	113456.9294	11+23.35	142.82R
Fd AC[DOT]: Seward HWY PT	383773.5694	113396.6813	19+41.23	0.00R
Fd AM[BLM]: WCMC S13 S18 *T4N R1	384380.2036	115710.2857	22+50.97	2336.52R
Fd AC[DOT]: Seward HWY PC	384147.7171	113387.2974	23+16.18	3.97R
Fd AC[DOT]: Seward HWY PT	384453.9660	113340.9257	26+25.92	3.92R
Fd AM[BLM]: N1 16 S14 S13 *T4N R	384926.8257	110428.5119	30+65.21	2864.76L
Fd AM[BLM]: NW1 16 S13 *T4N R1W	384939.2460	111746.5548	30+80.36	1547.13L
Fd BC[BLM]: CC L1 USS 7391 / S13	381498.8309	115736.4173	301+99.98	25986.00L
Fd AC[DOT]: Seward HWY PC	382836.5288	113302.4288	302+77.89	24195.51L
Fd AM[BLM]: 4A TR 33 *T4N R1W SM	382573.6563	113265.9971	302+80.78	24449.60L
Fd AM[BLM]: S14 S13 S23 S24 *T4N	380966.6012	110467.6058	319+12.87	25638.58L

RECOVERED CORNERS - SHEET 11				
MONUMENT TYPE : LOCATION	NORTHING	EASTING	STATION	OFFSET
Fd AM[BLM]: S13 TR 37 *T4N R1W S	385818.3946	113374.9191	39+97.36	15.59L
Fd AM[BLM]: 2A TR37 *T4N R1W SM	387134.7784	113893.8294	53+62.58	353.33R

RECOVERED CORNERS - SHEET 12				
MONUMENT TYPE : LOCATION	NORTHING	EASTING	STATION	OFFSET
Fd BC[GL0]: C5 USS 2535	388790.6755	113883.3444	69+87.80	172.02R
Fd AM[BLM]: 3B TR37 *T4N R1W SM	389413.0523	114204.3608	76+07.09	559.15R
Fd BC[GL0]: C1 USS 2535	389447.0995	114007.1795	76+54.68	361.97R
Fd AM[GL0]: C3 USS 2535	389626.1565	113521.0046	78+14.15	135.02L
Fd BC[GL0]: USLM USS 2535	389615.5237	113896.4187	78+50.55	238.91R

RECOVERED CORNERS - SHEET 13				
MONUMENT TYPE : LOCATION	NORTHING	EASTING	STATION	OFFSET
Fd AM[BLM]: W1 16 S1 S12 *T4N R1	391538.2427	111682.4324	92+56.02	2340.72L
Fd AM[BLM]: WCMC S1 S6 *T4N R1W R	391968.6301	115638.4184	101+03.35	1549.53R

RECOVERED CORNERS - SHEET 14				
MONUMENT TYPE : LOCATION	NORTHING	EASTING	STATION	OFFSET
Fd AM[BLM]: 4A TR37 *T4N R1W SM	392295.0870	113980.5802	105+61.65	13.34L
Fd AM[BLM]: 4B TR37 *T4N R1W SM	392352.5378	114172.0025	105+62.88	186.51R
Fd BC[GL0]: C2 L11 USS 2528	394865.6213	113293.9949	130+98.33	537.62L
Fd AM[BLM]: 5B TR37 *T4N R1W SM	394800.6778	114615.1972	131+57.29	783.86R
Fd BC[GL0]: C2 L12 USS 2528	394870.9679	113875.6556	131+58.08	40.98R
Fd BC[GL0]: C1 L12 USS 2528	394876.2014	114422.6138	132+14.46	585.05R


RECOVERED CORNERS - SHEET 15				
MONUMENT TYPE : LOCATION	NORTHING	EASTING	STATION	OFFSET
Fd AC[DOT]: C2 L13 USS 2528	395199.2440	113907.1258	134+87.55	41.64R
Fd BC[GL0]: C1 L13 USS 2528	395203.0114	114275.0039	135+13.66	408.23R
Fd BC[GL0]: C4 L12 USS 2528	395206.1107	114621.9439	135+28.77	754.44R
Fd ROD: C4 L10 USS 2528	395531.8508	113814.9530	138+24.79	30.88L
Fd BC[GL0]: C4 L13 USS 2528	395687.0072	114270.5405	138+66.26	447.98R
Fd BC[GL0]: C3 L10 USS 2528	395524.7828	113287.5583	139+55.16	543.86L
Fd BC[GL0]: C1 L9 USS 2528	395658.3403	113775.6255	139+58.77	37.86L
Fd IP: C2 L9 USS 2528	395652.9928	113180.7035	141+06.53	614.17L

RECOVERED CORNERS - SHEET 16				
MONUMENT TYPE : LOCATION	NORTHING	EASTING	STATION	OFFSET
Fd BC[GL0]: C1 L14 USS 2528	395753.0559	114269.4683	139+23.35	463.73R
Fd BC[GL0]: C2 L14 USS 2528	395749.0775	113816.3636	140+35.98	24.83R
Fd BC[GL0]: C1 L8 USS 2528	395973.7111	113685.3124	142+85.28	45.83L
Fd Rbr: C2 L15 USS 2528	396143.6723	113718.5028	144+44.46	21.00R
Fd BC[GL0]: C4 L8 USS 2528	396337.3718	113630.5909	146+48.51	37.48L
Fd AC[5152-S]: SW L1A Ralph Moor	396331.5882	113174.2619	146+89.65	491.68L
Fd BC[GL0]: C4 L15 USS 2528	396479.4851	114263.5948	147+31.43	606.90R
Fd BC[GL0]: C3 L15 USS 2528	396473.7986	113680.4399	147+79.26	25.31R
Fd AC[333-S]: SE L3B Ralph Moore	396536.6949	113597.8336	148+47.20	52.96L

RECOVERED CORNERS - SHEET 17				
MONUMENT TYPE : LOCATION	NORTHING	EASTING	STATION	OFFSET
Fd BC[GL0]: C1 L16 USS 2528	396544.8737	114202.9266	148+16.39	551.52R
Fd AC[5152-S]: NW L3B Ralph Moor	396726.8741	113169.8634	150+33.96	475.74L
Fd AC[5152-S]: NE L3B Ralph Moor	396731.6266	113585.1863	150+39.11	60.43L
Fd AM[BLM]: W1 16 S36/S1 *T5N/T4	396818.2623	111630.6551	150+89.40	2015.82L
Fd AM[BLM]: C2 L6 USS 2528	396833.1218	113169.2574	151+26.68	477.98L
Fd BC[GL0]: C1 L6 USS 2528	396836.7912	113572.9621	151+41.91	74.60L
Fd AM[BLM]: AP2 TR37 *T4N R1W S	396848.6104	114829.6779	152+07.52	1180.57R
Fd AM[BLM]: AP3 TR37 *T4N R1W S	396850.5306	115029.3610	152+18.09	1379.98R
Fd AM[BLM]: S36 S31/S1 S6 *T5N/	396856.0711	115591.5447	152+48.00	1941.39R
Fd BC[GL0]: C4 L17 USS 2528	397203.0301	114196.4280	155+27.48	532.77R
Fd Rbr: C1 L5 USS 2528	397231.5910	113564.2382	155+36.94	99.98L
Fd BC[GL0]: C1 L18 USS 2528	397269.2058	114195.6979	155+81.18	530.77R

RECOVERED CORNERS - SHEET 18				
MONUMENT TYPE : LOCATION	NORTHING	EASTING	STATION	OFFSET
Fd BC[GL0]: C2 L19 USS 2528	397595.1207	113711.2780	158+95.44	66.08R
Fd Rbr: C3 L5 USS 2528	397688.1701	113160.8165	161+00.26	460.42L
Fd BC[GL0]: C4 L19 USS 2528	397928.8194	114188.5502	161+09.43	595.07R
Fd BC[GL0]: C2 L4 USS 2528	397688.8742	113029.6403	161+31.98	588.20L
Fd BC[GL0]: C1 L20 USS 2528	397993.8739	114122.2195	161+87.39	544.80R
fnd 1" ypc 7569	397989.8296	113615.8827	162+95.60	50.15R
Fd BC[GL0]: C4 L4 USS 2528	398021.5787	113477.8295	163+56.85	77.46L
Fd BC[GL0]: C3 L4 USS 2528	398017.0893	113027.7101	164+33.58	519.28L

RECOVERED CORNERS - SHEET 19				
MONUMENT TYPE : LOCATION	NORTHING	EASTING	STATION	OFFSET
Fd Rbr/AC[7569]: C1 L3 USS 2528	398147.2166	113439.9473	164+82.93	90.58L
Fd BC[GL0]: C2 L3 USS 2528	398142.6699	113026.4770	165+35.58	499.84L
Fd Rbr/AC[7569]: C1 L21 C4 L20 USS 2528	398324.2542	114119.0973	165+67.04	607.37R
Fd Rbr/PC[7569]: SE Angle Pt L3 USS 2528	398275.1150	113423.2706	166+07.17	89.30L
Fd 1" Rbr/PC [7569]	398319.0915	113558.2067	166+36.24	49.56R
Fd BC[GL0]: C3 L3 C2 L2 USS 2528	398598.0541	113021.8942	169+12.72	475.42L
Fd Rbr/PC[7569]: NE PC L3 USS 2528	398594.1175	113412.0484	169+15.16	85.26L
Fd BC[GL0]: C4 L3 USS 2528	398601.2602	113412.5909	169+22.06	84.85L
Fd BC[GL0]: C4 L21 USS 2528	398647.6899	114115.6798	170+04.50	616.07R
Fd IP: SE L22B USS 2528	398712.3094	113975.3977	170+75.45	471.56R
Fd BC[GL0]: C1 L22 USS 2528	398713.0265	114075.1357	170+87.65	570.85R

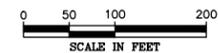

DATE	REVISIONS	BY

STATE OF ALASKA
DEPARTMENT OF TRANSPORTATION
AND PUBLIC FACILITIES
 RIGHT-OF-WAY MAP
 ALASKA PROJECT
0311(031) / Z546590000
 SEWARD HIGHWAY MP 25.5 - 36
 TRAIL RIVER TO STERLING WYE, REHABILITATION

DRAWN	EPF/AFF	DATE	2/25/2026	SCALE	1" = 100'
CHECKED		DATE		SHEET	44 OF 48

MONUMENT SUMMARY


PROJECT DESIGNATION	SHEET NUMBER	TOTAL SHEETS
0311(031)/Z546590000	R45	R48

RECOVERED CORNERS - SHEET 20				
MONUMENT TYPE : LOCATION	NORTHING	EASTING	STATION	OFFSET
Fd IP: SW L22A USS 2528	398920.8794	113621.2570	172+57.15	95.33R
Fd BC[GL0]: C2 L23 USS 2528	399113.2278	113610.9149	174+46.58	60.41R
Fd BC[GL0]: C3 L1 USS 2528	399422.2300	113014.3307	176+98.47	567.03L
Fd BC[GL0]: C4 L1 USS 2528	399426.8748	113548.8577	177+51.45	34.84L
Fd AC[7568-S]: C3 L23 USS 2528	399569.8371	113633.6899	178+99.77	40.12R
Fd YPC[7338-S]: SW L19 B2 Stafford	399570.0302	113643.6222	179+00.50	50.02R
Fd BC[DOA]: C4 L23 USS 2528	399578.9328	114067.5280	179+30.13	472.89R

RECOVERED CORNERS - SHEET 21				
MONUMENT TYPE : LOCATION	NORTHING	EASTING	STATION	OFFSET
Fd IP: NE L19 B1 Stafford Unit 1	399689.4744	113549.3959	180+15.61	49.45L
Fd Rbr: SW L18 B2 Stafford Unit	399702.6413	113649.6155	180+32.09	50.28R
Fd YPC: SE L18 B2 Stafford Unit	399716.1907	114018.4420	180+55.63	418.54R
Fd YPC[7338-S]: SW L17 B2 Stafford	399777.4555	113650.9577	181+06.27	49.73R
Fd YPC: SE L17 B2 Stafford Unit	399790.6122	113991.5453	181+24.58	390.04R
Fd BC[DOA]: C8 USS 1362	399816.6168	113982.0533	181+48.83	380.20R
Fd YPC[7328-S]: NE L17 B1 Stafford	399837.6419	113242.7068	181+62.28	359.32L
Fd YPC[7338-S]: SW L16 B2 Stafford	399851.6380	113651.9843	181+79.82	49.84R
Fd Rbr: SW L15 B2 Stafford Unit	399926.7163	113653.0946	182+54.25	50.99R
Fd YPC[7338-S]: SW L14 B2 Stafford	400001.7722	113651.6038	183+28.66	50.51R
Fd YPC[7338-S]: SW L13 B2 Stafford	400076.6859	113649.4060	184+02.95	50.30R
Fd YPC[7338-S]: SE L12 B2 Stafford	400159.9284	113877.7418	184+75.07	281.73R
Fd Rbr: SW L12 B2 Stafford Unit	400151.1242	113646.8781	184+76.78	50.71R
Fd Rbr: SE L12 B1 Stafford Unit	400152.4245	113547.8050	184+82.67	48.20L
Fd YPC[7338-S]: SW L11 B2 Stafford	400225.8294	113643.3900	185+50.91	51.13R
Fd BC[DOA]: C7 USS 1362	400239.5075	113853.5694	185+52.15	261.75R
Fd Rbr: SW L10 B2 Stafford Unit	400300.4169	113638.5952	186+25.62	50.76R
Fd YPC[7338-S]: SW L9 B2 Stafford	400375.0600	113634.1353	187+00.40	50.74R
Fd YPC[7338-S]: SW L8 B2 Stafford	400449.6732	113629.8101	187+75.13	50.84R
Fd Rbr: SE L7 B2 Stafford Unit 2	400533.1241	113818.2408	188+47.27	243.89R
Fd YPC[7338-S]: SW L7 B2 Stafford	400524.5930	113624.7798	188+50.22	50.26R
Fd BC[DOA]: Angpt L7 B2 Stafford	400551.2849	113816.5457	188+65.50	243.27R
Fd YPC[7338-S]: SW L6 B2 Stafford	400599.0844	113620.8921	189+24.81	50.80R
Fd YPC[7338-S]: SW L5 B2 Stafford	400673.7388	113616.3954	189+99.60	50.73R
Fd AC[3753-S]: SE L5 B1 Stafford	400670.2927	113515.9729	190+02.11	49.72L

RECOVERED CORNERS - SHEET 22				
MONUMENT TYPE : LOCATION	NORTHING	EASTING	STATION	OFFSET
Fd IP: SE L4 B1 Stafford Unit 2	400739.8216	113504.0058	190+72.23	57.54L
Fd YPC[7338-S]: SW L4 B2 Stafford	400748.6548	113612.6787	190+74.61	51.46R
Fd YPC[7338-S]: NE L4 B2 Stafford	400825.9546	113824.2314	191+39.23	267.22R
Fd YPC[7338-S]: SW L3 B2 Stafford	400822.8475	113607.7156	191+48.96	50.91R
Fd YPC[7338-S]: SW L2 B2 Stafford	400897.4053	113602.4540	192+23.70	50.07R
Fd Rbr: SE L1 B1 Stafford Unit 2	400965.9121	113498.0843	192+98.27	50.05L
Fd YPC[7338-S]: SW L1 B2 Stafford	400971.8754	113597.9650	192+98.31	50.01R
Fd BC[DOA]: Angpt L1 B2 Stafford	401106.8740	113876.4547	194+16.56	336.01R
Fd YPC[7338-]: NE L1 B2 Stafford	401345.7321	113962.1253	196+49.92	435.69R
Fd YPC[7338-S]: NW L1 B2 Stafford	401339.7815	113575.3633	196+66.91	49.25R
Fd Rbr: NE L1 B1 Stafford Unit 2	401337.1522	113475.3372	196+70.21	50.75L
Fd BC[GL0]: NW L1 B1 Stafford Un	401334.6309	113204.7119	196+83.73	321.05L
Fd BC[GL0]: C8 USS 2676	401396.0401	112743.5694	197+72.37	777.75L
Fd IP: SE L10 B2 USS 2676	401488.7685	114037.5850	197+88.23	519.49R
Fd Rbr: SW L3 B3 USS 2676	401539.4426	113543.8271	198+68.08	29.61R
Fd IP: NE L2 B4 USS 2676	401595.2972	113475.4472	199+27.89	35.34L
Fd Bolt: NW L2 B3 USS 2676	401646.3963	113785.2512	199+60.54	276.94R
Fd Rbr: SW L4 B3 USS 2676	401676.1794	113536.6154	200+05.01	30.51R
Fd YPC[7328-S]: NE L3 B4 USS 267	401695.5375	113469.3204	200+28.32	35.52L
Fd Rbr: NW L3 B3 USS 2676	401715.4284	113713.2852	200+33.72	209.20R
Fd IP: C2 USS 2198	401779.8819	114240.5454	200+66.80	739.35R
Fd AC[170-S]: SW L3 B2 USS 2676	401762.6557	113758.8659	200+78.16	257.50R
Fd Rbr: NW L4 B3 USS 2676	401785.1004	113641.4180	201+07.53	141.59R

RECOVERED CORNERS - SHEET 23				
MONUMENT TYPE : LOCATION	NORTHING	EASTING	STATION	OFFSET
Fd Angle Iron: NE L4 B4 USS 2676	401790.4409	113465.1712	201+23.30	34.03L
Fd AC: SW L4 B2 USS 2676	401831.8501	113686.6435	201+51.51	189.50R
Fd AC[170-S]: SW L5 B2 USS 2676	401901.0661	113614.4633	202+24.89	121.55R
Fd Rbr: N L5 B3 USS 2676	401897.4037	113525.2263	202+26.52	32.26R
Fd Rbr: SW L6 B2 USS 2676	401970.3751	113542.6460	202+98.33	53.97R
Fd IP: SE L1 B1 USS 2676	402014.7539	113996.5951	203+15.72	509.75R
Fd AM[BLM]: MC C1 USS 2198	402065.5137	114448.6574	203+39.60	964.03R
Fd AC: NE L5 B2 USS 2676	402034.1875	113881.1352	203+41.97	395.65R
Fd AM[BLM]: S25 S30/S36 S31 *T5	402137.0709	115537.5913	203+46.48	2055.29R
Fd Rbr: SW L7 B2 USS 2676	402085.2667	113514.2352	204+14.70	32.42R
Fd Pipe in Conc: SW L2 B1 USS 26	402155.9168	113849.7228	204+65.34	371.50R
Fd Rbr: NE L7 B2 USS 2676	402172.7415	113736.9436	204+88.82	259.92R
Fd Rbr: SW L3 B1 USS 2676	402224.8878	113777.4097	205+38.48	303.41R
Fd AM[BLM]: W1/16 S25/S36 *T5N R	402098.2720	111578.3699	205+42.43	1899.27L
Fd AC: NE L8 B2 USS 2676	402241.8430	113664.9466	205+62.07	192.15R
Fd IP: SW L4 B1 USS 2676	402294.6488	113705.8965	206+12.36	236.15R
Fd Rbr: NE L9 B2 USS 2676	402311.1254	113592.7551	206+35.51	124.19R
Fd AC: SW L5 B1 USS 2676	402363.6177	113633.4542	206+85.50	167.93R
Fd IP: Angpt L6 B1 USS 2676	402459.3744	113533.0721	207+87.04	73.40R
Fd IP: MC C1 USS 2064	402495.6261	113631.6170	208+17.38	173.92R
Fd Rbr: NW L6 B1 USS 2676	402489.2094	113506.7664	208+18.38	48.91R
Fd BC[GL0]: C2 USS 2064	402477.7863	113243.9499	208+22.55	214.12L
Fd BC[DOH]: MC C5 USS 2676	402897.1746	113563.4021	212+22.27	129.63R
PPM Fd AM[5733]: C5 Tract 7A ASL	402894.1037	113483.7320	212+23.93	49.91R
Fd Rbr: N line USS 2064	402891.0300	113384.2800	212+26.75	49.55L
Fd BC[GL0]: C3 USS 2064	402884.4753	113223.0338	212+29.77	210.90L
Fd Rbr: SE L1 B5 USS 2676	402955.9705	113362.1418	212+92.89	67.80L

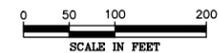

DATE	REVISIONS	BY
STATE OF ALASKA DEPARTMENT OF TRANSPORTATION AND PUBLIC FACILITIES RIGHT-OF-WAY MAP ALASKA PROJECT 0311(031) / Z546590000 SEWARD HIGHWAY MP 25.5 - 36 TRAIL RIVER TO STERLING WYE, REHABILITATION		
DRAWN	EPF/AFF	DATE 2/25/2026
CHECKED		SCALE 1" = 100'
		SHEET 45 OF 48

MONUMENT SUMMARY

PROJECT DESIGNATION	SHEET NUMBER	TOTAL SHEETS
0311(031)/Z546590000	R46	R48

RECOVERED CORNERS - SHEET 24				
MONUMENT TYPE : LOCATION	NORTHING	EASTING	STATION	OFFSET
PMC Fd Rbr/AC[5733]: C3 Tract 7A	403034.3642	113541.6586	213+62.08	115.60R
PMC Fd Rbr/AC[5733]: WC MC C2 Tr	403055.7725	113564.7657	213+82.99	139.62R
PMC Fd Rbr/AC[5733]: C6 Tract 7A	403085.1339	113473.0192	214+16.47	49.06R
Fd IP: NE L2 B5 USS 2676	403221.4993	113370.9517	215+54.94	50.13L
Fd Rbr: ROW Seward Hwy	403311.2143	113438.9786	216+44.48	17.74R
Fd YPC[7569-S]: SE L4A B5 Taylor Replat	403353.1526	113375.4092	216+85.36	46.45L
PMC Fd Rbr/AC[5733]: C7 Tract 7A	403468.4953	113474.2441	218+03.72	48.80R
PPM Fd AM[5733]: WC MC C1 Tract	403561.3743	113505.5527	218+99.29	75.23R
PPM Fd AM[5733]: C8 Tract 7A ASL	403563.1249	113480.2056	218+99.47	49.82R
Fd Rbr: SE L6 B5 USS 2676	403616.2131	113392.2659	219+47.01	41.25L
Fd BC[DOH]: C4	403614.0869	113494.9572	219+51.28	61.37R
Fd Rbr: SE L7 B5 USS 2676	403747.3413	113400.6867	220+78.41	41.00L
Fd IP: SE L8 B5 USS 2676	403879.7327	113405.8122	222+10.87	44.11L
Fd Rbr: SE L9 B5 USS 2676	404007.8596	113417.0424	223+39.44	40.87L
Fd Rbr: SE L10 B5 USS 2676	404137.4096	113425.5249	224+69.27	40.46L
Fd IP: SE L10 B5 USS 2676	404137.5331	113424.8629	224+69.35	41.13L
Fd BC[GL0]: C7 USS 2676	404256.4887	112716.0106	225+44.01	756.01L
Fd YPC[7569-S]: NW L10 B5 USS 26	404263.7514	113235.5410	225+83.56	237.93L
Fd Rbr: NE L10 B5 USS 2676	404267.0778	113433.5060	225+99.18	40.56L
Fd YPC[7569-S]: MC C6 USS 2676	404268.3312	113508.0739	226+05.07	33.79R

RECOVERED CORNERS - SHEET 25				
MONUMENT TYPE : LOCATION	NORTHING	EASTING	STATION	OFFSET
Fd BC[GL0]: SW L4 Wesley	404365.6827	112979.3562	226+69.36	499.96L
Fd IP: SE L3 Wesley	404372.8162	113440.2878	227+05.14	40.36L
Fd AM[BLM]: CW1/16 S25 *T5N R1W	404739.5194	111551.4822	229+53.70	1948.31L
Fd Rbr: SE L2 Wesley	404683.5987	113460.2752	230+16.56	39.74L
Fd BC[GL0]: SE L1 Brooks	404826.6342	113008.2851	231+32.08	499.74L
Fd BC[3200-S]: ROW Seward Hwy /	404832.9202	113401.7342	231+62.71	107.31L
Fd BC[GL0]: NE L2 Wesley	404833.3693	113469.8281	231+66.95	39.34L
Fd BC[DOA]: ROW Seward Hwy PC 34	404907.9617	113474.1863	232+42.17	38.56L
Fd Rbr: Angpt Warburton Court Br	404912.3719	113407.3904	232+43.85	105.48L
Fd Rbr: SE L4 Brooks	405112.0214	113413.9017	234+47.32	103.60L
Fd BC[3200-S]: NE L4 Brooks	405292.0028	113417.8915	236+30.48	97.72L
Fd BC[GL0]: NW L3 Brooks	405288.4738	113026.2499	236+37.96	489.32L


RECOVERED CORNERS - SHEET 26				
MONUMENT TYPE : LOCATION	NORTHING	EASTING	STATION	OFFSET
Fd Rbr: SE L2 Emily Rose	405754.1744	113465.4008	240+92.72	21.70L
Fd BC[GL0]: SW L2 Emily Rose	405750.2294	113016.1199	241+24.11	469.90L
Fd Rbr: Angpt L2 Emily Rose	405904.3958	113446.6441	242+43.95	28.58L
Fd AC[5152-S]: NE L2 Emily Rose	405983.5216	113436.9340	243+23.60	32.04L
Fd AC: NE L1 Emily Rose	406212.5391	113400.2466	245+54.79	50.61L
Fd BC[GL0]: NW L1 Emily Rose	406208.4666	112958.7081	245+85.45	491.10L
Fd BC[DOA]: ROW Seward Hwy PC 49	406358.3048	113377.8863	247+01.86	61.44L
Fd AC[3753-S]: SE LE1 Hetrick	406441.7843	113368.7444	247+85.80	63.99L
Fd BC[DOA]: ROW Seward Hwy PT 51	406547.8910	113364.7045	248+91.90	59.67L
Fd AC[3753-S]: LE4 / LE3	406556.6403	113364.8960	249+00.60	58.79L
Fd BC[GL0]: NE LE1 Hetrick	406671.6108	113366.3286	250+15.11	48.33L
Fd BC[GL0]: NW LE1 Hetrick	406668.0560	112914.8407	250+47.06	498.70L

RECOVERED CORNERS - SHEET 27				
MONUMENT TYPE : LOCATION	NORTHING	EASTING	STATION	OFFSET
Fd BC[GL0]: NW LF-2 USS 2529	407220.0347	112861.5793	257+40.31	482.03L
Fd BC[GL0]: NE E1/2 LH USS 2529	407735.7219	113031.3969	261+96.12	55.70L
Fd BC[GL0]: SE E1/2 LH USS 2529	407520.3260	112705.3986	263+06.49	437.15L

RECOVERED CORNERS - SHEET 28				
MONUMENT TYPE : LOCATION	NORTHING	EASTING	STATION	OFFSET
Fd AM[BLM]: AP1 TR37 *T5N R1W R1	409552.7790	115465.8880	260+96.54	2976.55R
Fd AM[BLM]: WCMC AP2 TR37 *T5N R	409861.8862	115463.2528	261+61.16	3173.87R
Fd YPC[7328-S]: ROW Seward Hwy /	407872.7275	112928.4471	263+70.53	23.08L
Fd YPC[7328-S]: SE W1/2 LH USS 2	407561.3831	112586.6326	265+06.29	473.85L
Fd YPC[7328-S]: ROW Seward Hwy /	407942.4445	112790.0501	265+28.95	42.23L
Fd YPC[7328-S]: NE W1/2 LH USS 2	407942.5446	112761.1322	265+55.38	56.25L
Fd YPC[7328-S]: ROW Seward Hwy /	407942.2295	112689.3959	266+23.58	88.93L
Fd AM[BLM]: WCMC S13 S18 *T5N R1	416593.5033	115398.9563	267+62.17	8968.12R
Fd BC[GL0]: SW W1/2 LH USS 2529	407616.9497	112424.6892	268+01.14	487.94L
Fd YPC[7328-S]: ROW Seward Hwy /	407988.3872	112512.9141	268+22.34	106.48L
Fd BC[GL0]: NW W1/2 LH USS 2529	408040.6004	112421.4479	269+31.61	75.19L
Fd BC[DOA]: PI Elevation 85+24.9	407929.8150	111144.7039	282+45.00	59.16R

RECOVERED CORNERS - SHEET 29				
MONUMENT TYPE : LOCATION	NORTHING	EASTING	STATION	OFFSET
Fd AM[BLM]: S1/16 S14 S13 *T5N R	413965.7042	110144.5132	277+42.75	6042.04R
Fd AM[BLM]: E1/16 S14/S23 *T5N R	412632.6297	108836.6223	280+30.55	5272.00R
Fd Rbr: Unknown	407685.4936	110855.8050	286+19.51	74.85R
Fd AM[BLM]: N1/16 S26 S25 *T5N R	406046.6793	110221.5750	299+73.20	881.56L
Fd AM[BLM]: 1/4 S26 S25 *T5N R1W	404727.3492	110235.6734	301+58.17	2118.37L

RECOVERED CORNERS - SHEET 30				
MONUMENT TYPE : LOCATION	NORTHING	EASTING	STATION	OFFSET
Fd BC[BLM]: C3 L3 USS 7371	405886.5871	107291.5544	325+75.81	599.35L
Fd AM[BLM]: CC N1/16 S26 / L3 US	406018.4324	107290.0173	325+79.11	467.53L
Fd Post: WCMC C4 L3 USS 7371	406517.1628	107285.3258	325+90.46	31.09R

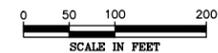

DATE	REVISIONS	BY
STATE OF ALASKA DEPARTMENT OF TRANSPORTATION AND PUBLIC FACILITIES RIGHT-OF-WAY MAP ALASKA PROJECT 0311(031) / Z546590000 SEWARD HIGHWAY MP 25.5 - 36 TRAIL RIVER TO STERLING WYE, REHABILITATION		
DRAWN	EPF/AFF	DATE 2/25/2026
CHECKED		SCALE 1" = 100'
		SHEET 46 OF 48

MONUMENT SUMMARY

PROJECT DESIGNATION	SHEET NUMBER	TOTAL SHEETS
0311(031)/Z546590000	R47	R48

RECOVERED CORNERS - SHEET 32

MONUMENT TYPE : LOCATION	NORTHING	EASTING	STATION	OFFSET
Fd BC[BLM]: C2 L3 USS 7371	405860.8265	104325.5102	353+14.28	1253.49L
Fd AM[BLM]: CC N1/16 S27 / L3 US	405992.9999	104325.2372	353+46.83	1125.39L
Fd AM[BLM]: CC S22/S27 / L3 USS	407312.5280	104314.9781	356+79.16	151.65R
Fd Rbr: ROW Seward Hwy / Trail L	407265.7473	104290.8267	356+91.15	100.38R
AM[7328-S]: C1 TRB ASLS 96-42	407071.3840	104241.8310	356+91.17	100.06L
AM[7328-S]: C2 TRB ASLS 96-42	406684.2286	104144.1419	356+91.32	499.35L
Fd BC[BLM]: WCMC C1 L3 USS 7371	407468.2987	104311.4268	357+20.66	301.83R
Fd Alrod[BLM]: 1/4 S22 S23 *T5N	409957.4428	104902.6664	357+55.45	2859.99R
Fd Rbr: WC Trail Lake Hatchery S	407538.6438	104288.7775	357+59.80	364.51R
AM[7328-S]: WC C3 TRB ASLS 96	406767.0300	103816.5510	360+29.21	499.09L
AM[7328-S]: WC C3 TRB ASLS 96	406855.2570	103689.2180	361+74.24	444.65L
AM[7328-S]: C4 TRB ASLS 96-42	407189.5860	103773.1440	361+74.54	99.95L
AM[7328-S]: WCMC C5 TRA ASLS	407602.9703	103812.3364	362+37.52	310.49R
Fd Post[7328-S]: WCMC C4 TRA ASL	407899.1262	103886.7289	362+37.74	615.84R
AM[7328-S]: C3 TRA ASLS 96-42	407862.1374	103665.3926	364+43.33	525.90R
AM[7328-S]: C2 TRA ASLS 96-42	407827.2339	103317.9065	367+75.73	406.63R
AM[7328-S]: C1 TRA ASLS 96-42	407610.1830	103095.2021	369+38.04	139.04R
Fd Rbr: ROW Seward Hwy	407382.5000	103011.3460	369+57.77	102.80L
Fd Rbr: ROW Seward Hwy / Trail L	407576.2730	103060.1560	369+62.95	96.96R

RECOVERED CORNERS - SHEET 33

MONUMENT TYPE : LOCATION	NORTHING	EASTING	STATION	OFFSET
Fd AM[BLM]: 1/4 S22/S27 *T5N R1W	407296.3544	102290.2929	376+17.12	394.84L
Fd AM[BLM]: C1/4 S22 *T5N R1W SM	409930.8371	102262.7971	397+19.30	1873.11R

RECOVERED CORNERS - SHEET 34

MONUMENT TYPE : LOCATION	NORTHING	EASTING	STATION	OFFSET
Fd BC[BLM]: C1 L5 USS 7371	408982.6650	100473.1190	400+72.33	65.96L
Fd BC[BLM]: C4 L5 USS 7371	408734.6810	100280.7610	400+96.93	378.84L
Fd AM[BLM]: CC USS 7371 / S21 S2	409163.4380	99631.2940	408+75.16	377.13L
Fd AM[BLM]: CC USS 7371 / S21 S2	409560.9320	99623.9640	410+99.55	48.95L
Fd BC[BLM]: C3 L5 USS 7371	409323.9830	99381.2250	411+72.31	380.27L
Fd BC[BLM]: C2 L5 USS 7371	409602.1410	99560.3130	411+75.41	49.46L
Fd AM[BLM]: N1/16 S21 S22 *T5N R	411231.4603	99608.8554	416+16.07	1464.07R

RECOVERED CORNERS - SHEET 36

MONUMENT TYPE : LOCATION	NORTHING	EASTING	STATION	OFFSET
AM[2263-S]: WC C1 USS 1090	411429.1262	95598.1940	456+27.15	41.20R
Fd Rbr: NE L33A Wilderness Park	411708.2844	95721.9753	456+55.87	344.91R
AM[2263-S]: C6 USS 1090	412434.1590	96044.4560	457+01.57	1136.56R
Fd AC[5152-S]: SE L33 Wilderness	411596.6540	95387.7750	458+79.84	98.85R
Fd AC[5152-S]: PC ROW Seward Hwy	411636.1397	95285.2414	459+85.20	100.23R
Fd AC[5152-S]: L33A / PC ROW Tok	411970.0300	95086.7190	462+83.21	349.40R
Fd AC[5152-S]: L9A / PC Toklat W	412020.7678	95054.6900	463+30.25	386.64R
Fd AC[5152-S]: SE L9A Wilderness	411933.6542	94973.8056	463+77.67	277.64R
Fd AC[5152-S]: Angpt L8A Wildern	411816.5797	94775.5297	465+25.91	101.44R
Fd AC[5152-S]: NE L7 Wilderness	412334.2266	94638.5780	468+26.76	544.38R
Fd AC[5152-S]: SW L9A Wilderness	412155.6326	94554.6515	468+46.72	348.06R
Fd AC[5152-S]: SE L7 Wilderness	411963.1604	94464.1716	468+68.26	136.48R
Fd Rbr: SW L11 Wilderness Park	412434.3967	94459.0498	470+64.83	576.79R
Fd AC[5152-S]: ROW Twin Falls Co	412376.6261	94389.4956	471+20.78	495.92R
Fd AC[5152-S]: SW L7 Wilderness	412065.4309	94246.8528	471+21.33	153.59R
Fd AC[5152-S]: NE L6 Wilderness	412471.7895	94412.0701	471+48.13	591.72R

RECOVERED CORNERS - SHEET 37


MONUMENT TYPE : LOCATION	NORTHING	EASTING	STATION	OFFSET
AM[2263-S]: SE L1 B3 Toklat Estates	412154.9347	94056.9557	473+48.60	143.74R
Fd Rbr: NE L2 B3 Toklat Estates	412554.5140	94245.4350	474+14.99	582.30R
AM[2203-S]: NE L7 B2 Toklat Estates	414196.9420	95020.3150	478+80.76	2356.20R
Fd Rbr: SW L1 B1 Toklat Estates	412665.0357	93240.2106	483+23.96	49.89R
Fd Rbr: NW L1 B1 Toklat Estates	412821.5394	93364.2152	483+24.02	249.56R
Fd Rbr: NW L2 B1 Toklat Estates	412980.6908	93489.7151	483+24.55	452.24R
Fd Rbr: SW L3 B1 Toklat Estates	412850.2600	93004.7720	486+23.52	48.76R
AM[2263-S]: C2 USS 1090	412779.7445	92732.7397	487+92.88	175.49L
Fd Rbr: SW L4 B1 Toklat Estates	412969.0165	92854.4684	488+15.08	48.45R
Fd Rbr: NW TRA Toklat Estates	412902.5280	92777.4690	488+34.20	51.47L
Fd Rbr: NW L5 Toklat Estates	413459.4760	93031.0200	489+73.85	543.63R
Fd POST: NW L6 B1 Toklat Estates	413718.0510	93124.8640	490+51.82	806.02R

RECOVERED CORNERS - SHEET 38

MONUMENT TYPE : LOCATION	NORTHING	EASTING	STATION	OFFSET
Fd BC[D0A]: C1 USS 1365	414128.7500	89852.0700	519+99.56	557.76L
Fd BPC[11795-S]: NE TRA Tern Lake Estates	414593.9300	90061.8000	520+45.55	49.56L
Fd Rbr: SE L1 Tern Lake Estates	414685.1700	90102.8400	520+54.65	50.07R
Fd BC[D0A]: C4 USS 1365	415332.5600	90394.9400	521+18.46	757.43R

RECOVERED CORNERS - SHEET 39

MONUMENT TYPE : LOCATION	NORTHING	EASTING	STATION	OFFSET
fnd bpc 11795	414603.2811	90044.2044	520+65.47	50.07L
fnd bpc 11795	414666.1659	89932.5166	521+93.64	50.20L
fnd bpc 11795	414744.1943	89794.7496	523+51.97	49.96L
Fd Rbr/PC[11795]: SW L6 Tern Lake Estates	414831.8821	89842.9562	523+53.09	50.10R
Fd Rbr/PC[11795]: SE L1A Tern Lake Estates	414861.3135	89790.5849	524+13.16	49.99R
Fd YPC[MCLANE]: SW TRA Tern Lake Estates	414358.6678	89406.5241	525+00.58	576.52L
Fd YPC[MCLANE]: NW TRA Tern Lake Estates	414826.9400	89648.3700	525+20.12	49.84L
Fd Rbr: SE L2 Tern Lake Estates	415008.3500	89530.5600	527+11.88	50.24R
Fd Rbr: NE L2 Tern Lake Estates	415616.9618	89843.9903	527+38.06	734.32R
Fd IP: SE L8 B3 Tern Lake Estates	414675.8300	88921.0000	530+79.30	538.94L
Fd Rbr: SE TRB Goat Haven Estate	415392.5529	88850.5070	534+92.96	50.59R
Fd Rbr: NE TRB Goat Haven Estates	415974.8800	89151.0100	535+17.47	705.42R
Fd Rbr: SE L4B B3 Tern Lake Esta	414979.1424	88336.8152	537+37.13	561.92L
Fd Rbr: SE L4A B3 Tern Lake Esta	415206.7784	88453.4680	537+47.42	306.35L
Fd Rbr: NW L5 B3 Tern Lake Estat	415434.5624	88571.2112	537+56.84	50.10L
Fd Rbr: SE L11 B1 Goat Haven Est	415558.4010	88558.3558	538+28.90	51.43R
Fd YPC[5733-S]: NE L11 B1 Goat H	415714.0700	88637.8600	538+36.17	226.07R
Fd Rbr: NE L9 B1 Goat Haven Estates	416128.9104	88852.5063	538+53.14	692.84R
Fd Rbr: SW L4B B3 Tern Lake Esta	415054.7260	88189.9614	539+02.17	568.28L
Fd Rbr: SW L4A B3 Tern Lake Esta	415285.2313	88307.9223	539+12.73	309.56L
Fd Rbr: NW L4A B3 Tern Lake Estates	415516.1100	88427.9500	539+21.68	49.50L
Fd IP: SW L3 B3 Tern Lake Estates	415129.5116	88043.6557	540+66.34	575.06L
Fd AC[11795-S]: SW L3 B3 Tern Lake Estates	415129.6396	88043.4576	540+66.58	575.05L
Fd AC[11795-S]: NW L3 B3 Tern Lake Estates	415597.2400	88283.5100	540+87.35	49.84L
Fd YPC[5733-S]: NE L12 B1 Goat H	415856.1089	88385.2971	541+25.94	225.63R
Fd IP: SW L2 B3 Tern Lake Estates	415205.7143	87896.9709	542+31.54	580.79L
Fd AC[11797-S]: SW L2 B3 Tern Lake Estates	415205.7803	87896.5288	542+31.96	580.95L
Fd AC[11795-S]: NW L2 B3 Tern Lake Estates	415678.5528	88139.0721	542+53.10	50.02L
Fd Rbr: NW L12 B1 Goat Haven Est	415988.7800	88149.5200	543+96.48	225.29R
Fd AC[11795-S]: SW L1 B3 Tern Lake Estates	415281.5100	87749.8300	543+96.93	587.11L
Fd YPC[5733-S]: SW L12 B1 Goat H	415842.4659	88054.3056	544+07.48	51.07R
Fd Rbr: Angpt L12 B1 Goat Haven	415966.9400	88119.9200	544+11.52	191.72R
Fd AC[11795-S]: NW L1 B3 Tern Lake Estates	415759.4455	87994.5578	544+18.71	50.60L

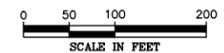

DATE	REVISIONS	BY
STATE OF ALASKA DEPARTMENT OF TRANSPORTATION AND PUBLIC FACILITIES RIGHT-OF-WAY MAP ALASKA PROJECT 0311(031) / Z546590000 SEWARD HIGHWAY MP 25.5 - 36 TRAIL RIVER TO STERLING WYE, REHABILITATION		
DRAWN	EPF/AFF	DATE 2/25/2026
CHECKED		SCALE 1" = 100'
		SHEET 47 OF 48

MONUMENT SUMMARY

PROJECT DESIGNATION	SHEET NUMBER	TOTAL SHEETS
0311(031)/Z546590000	R48	R48


RECOVERED CORNERS - SHEET 40				
MONUMENT TYPE : LOCATION	NORTHING	EASTING	STATION	OFFSET
Fd Rbr: S L7 B1 Goat Haven Estat	416017.5200	88104.3800	544+49.92	228.13R
Fd YPC[7569-S]: SE L8 B2 Tern Lake Estates	415308.9700	87696.5100	544+56.87	589.40L
Fd Rbr: SE L1 B2 Goat Haven Esta	415866.9510	88010.7104	544+57.49	50.96R
Fd Rbr: NE L1 B2 Goat Haven Estates	415980.3400	88070.6500	544+61.02	179.17R
Fd YPC[7569-S]: NE L8 B2 Tern Lake Estates	415789.1610	87942.0494	544+79.05	50.53L
Fd AC: SW L8 B2 Tern Lake Estates	415384.8103	87549.7288	546+21.97	595.49L
Fd YPC[7569-S]: NW L8 B2 Tern Lake Estates	415870.4178	87798.3374	546+44.14	50.40L
Fd Rbr: SE L2 B2 Goat Haven Esta	416000.0060	87775.5206	547+27.70	51.24R
Fd Rbr: NE L2 B2 Goat Haven Estates	416154.7900	87854.8600	547+34.69	225.04R
Fd Rbr: NW L1 B2 Goat Haven Estates	416206.4122	87881.6563	547+36.72	283.16R
Fd Rbr: SW L7 B2 Tern Lake Estat	415461.0530	87403.1901	547+87.06	601.12L
Fd Rbr: NW L7 B2 Tern Lake Estat	415951.4429	87654.7846	548+08.98	50.39L
Fd Rbr: SW L6 B2 Tern Lake Estat	415536.4026	87256.3622	549+51.96	607.67L
Fd Rbr: NW L6 B2 Tern Lake Estat	416032.5764	87511.0059	549+74.07	50.40L
Fd Rbr: SE L4 B2 Goat Haven Esta	416136.6054	87533.7114	550+05.43	51.35R
Fd Rbr: SE L4 B2 Goat Haven Esta	416137.5423	87531.6686	550+07.67	51.16R
Fd Rbr: NE L4 B2 Goat Haven Estates	416291.5358	87610.6740	550+14.55	224.11R
Fd Rbr: SW L5 B2 Tern Lake Estat	415611.9232	87109.9035	551+16.63	613.88L
Fd Rbr: NW L5 B2 Tern Lake Estates	416113.5813	87367.3833	551+38.96	50.45L
Fd Rbr: SW L4 B2 Tern Lake Estat	415687.7949	86963.2397	552+81.65	619.89L
Fd Rbr: SE L6 B2 Goat Haven Esta	416275.2600	87287.9900	552+87.57	51.33R
Fd Rbr: NE L6 B2 Goat Haven Estates	416429.7417	87366.5304	552+95.10	224.47R
Fd Rbr: NW L4 B2 Tern Lake Estates	416194.7728	87223.7132	553+03.99	50.36L
Fd Rbr: SW L3 B2 Tern Lake Estat	415763.4665	86816.6219	554+46.53	626.06L
Fd Rbr: NW L3 B2 Tern Lake Estates	416275.9278	87079.6698	554+69.32	50.48L
Fd Rbr: SE L8 B2 Goat Haven Esta	416412.7911	87044.0949	555+67.57	51.23R
Fd Rbr: NE L8 B2 Goat Haven Estates	416567.3176	87123.4588	555+74.40	224.81R
Fd Rbr: SE L9 B2 Goat Haven Esta	416573.2812	87113.1308	555+86.33	224.93R
AM[7328-S]: SW L2 B2 Tern Lake Estates	415839.1672	86670.0211	556+11.40	632.19L
Fd YPC[7328-S]: NW L2 B2 Tern Lake	416356.8188	86936.1749	556+34.04	50.56L
Fd Rbr: SW L1A B2 Tern Lake Esta	415928.6800	86496.9000	558+06.17	639.32L
Fd YPC[7328-S]: NW L1A B2 Tern Lake	416452.7908	86766.3175	558+29.14	50.47L
Fd Rbr: SW L8 B2 Goat Haven Esta	416550.6100	86800.3500	558+47.58	51.45R
Fd Rbr: NW L8 B2 Goat Haven Esta	416705.2000	86879.4700	558+54.66	224.97R
Fd Rbr: NE L10 B2 Goat Haven Estates	416907.1869	86983.6107	558+63.24	452.06R
Fd Rbr: SW L8A B1 Tern Lake Esta	416024.9169	86310.1758	560+16.08	647.29L
Fd YPC[7328-S]: NW L8A B1 Tern Lake	416556.0700	86583.3500	560+39.24	50.45L
Fd Rbr: NW L10 B2 Goat Haven Est	416957.6600	86807.4300	560+41.48	409.42R
Fd Rbr: SW L10 B2 Goat Haven Est	416652.5300	86618.8000	560+55.78	50.98R
Fd Rbr: NE L1 B3 Goat Haven Estates	416971.9900	86757.5000	560+92.01	397.36R
Fd Rbr: SE L1 B3 Goat Haven Esta	416677.5741	86575.3361	561+05.94	51.42R
Fd YPC[7328-S]: SW L7 B1 Tern Lake	416107.8523	86150.2797	561+96.09	653.65L
Fd Rbr: NW L7 B1 Tern Lake Estat	416644.5885	86426.5160	562+19.33	50.45L
Fd Rbr: SE L2 B3 Goat Haven Esta	416787.9988	86379.3609	563+30.89	51.27R
Fd IP: NW L1 B3 Goat Haven Estates	417041.7345	86509.9910	563+41.84	336.45R
Fd Rbr: L2 B3 Goat Haven Estates	417088.3302	86350.1638	565+03.93	298.47R
Fd IP: SW L5 B1 Tern Lake Estate	416272.8339	85830.8054	565+55.40	666.99L
Fd IP: NW L5 B1 Tern Lake Estates	416821.0900	86113.2300	565+78.92	50.72L
Fd Rbr: SW L2 B3 Goat Haven Esta	416911.1216	86161.2141	565+81.38	51.27R
Fd IP: NW L2 B3 Goat Haven Estates	417111.1400	86267.0900	565+87.49	277.50R

RECOVERED CORNERS - SHEET 40				
MONUMENT TYPE : LOCATION	NORTHING	EASTING	STATION	OFFSET
Fd Rbr: SW L1 B1 Goat Haven Esta	417172.0796	86299.5577	565+89.16	346.53R
Fd Rbr: NW L1 B1 Goat Haven Estates	417387.3634	86413.8393	565+95.45	590.19R
Fd Rbr: SW L3 B1 Tern Lake Estat	416437.6455	85510.7081	569+15.17	680.79L
Fd Rbr: NW L3 B1 Tern Lake Estates	416998.0746	85799.6086	569+39.03	50.73L
Fd Rbr: SW L2 B1 Tern Lake Estat	416520.2249	85350.8190	570+95.01	687.46L
Fd Rbr: NW L2 B1 Tern Lake Estates	417086.7541	85642.9652	571+19.03	50.49L
Fd Rbr: SW L1 B1 Tern Lake Estat	416603.0700	85190.7700	572+75.11	693.98L
Fd Rbr: NW L1 B1 Tern Lake Estates	417174.9593	85486.1868	572+98.92	50.74L
Fd BC[DOA]: C2 USS 1365	416577.3500	85109.8600	573+32.93	756.14L
Fd Rbr: SW TRA Goat Haven Estate	417295.6700	85479.9400	573+63.67	51.32R
Fd BC[DOA]: USS 1365 ROW	417498.4000	85583.8300	573+72.74	278.94R
Fd BC[DOA]: C3 USS 1365	417749.3000	85712.8900	573+83.54	560.88R

RECOVERED CORNERS - SHEET 41				
MONUMENT TYPE : LOCATION	NORTHING	EASTING	STATION	OFFSET
Fd BC/Bx[DOH]: Seward Hwy CL	418000.8925	84121.4427	588+93.39	1.58L
Fd BC/Bx[DOH]: Seward Hwy CL	418219.6323	83753.9299	593+21.07	0.36R
Fd Rbr: Seward Hwy CL	418409.1054	83434.7497	596+92.26	0.40R
Fd BC/Bx[DOH]: Seward Hwy CL	418436.8772	83385.0957	597+49.15	0.00R

RECOVERED CORNERS - SHEET 42				
MONUMENT TYPE : LOCATION	NORTHING	EASTING	STATION	OFFSET
Fd BC/Bx[DOH]: Seward Hwy CL	419003.8200	82381.5400	609+01.78	0.00R
Fd AM/Bx[DOT]: EOP 2384+08.50	419088.3898	82204.2276	610+98.38	0.02L
Fd AM/Bx[DOT]: Seward Hwy PT 238	419081.1206	82201.3485	610+98.39	7.83L
Fd AM/Bx[DOT]: Seward Hwy PC 238	418979.9869	82052.2764	612+12.06	152.66L
Fd BC/Bx[DOT]: Seward Hwy CL	419187.2659	81742.3358	615+72.91	0.00L
Fd AM/Bx[DOT]: Seward Hwy PT 237	418981.0000	81363.7300	619+41.73	223.28L
Fd AC[DOT]: Seward Hwy PC	419250.3490	80357.7776	629+58.90	0.00L

RECOVERED CORNERS - SHEET 43				
MONUMENT TYPE : LOCATION	NORTHING	EASTING	STATION	OFFSET
Fd AC: Seward Hwy CL	419604.9307	79658.2772	637+67.04	0.00R
Fd AC[DOT]: Seward Hwy PC	420537.9256	78905.6843	649+65.74	0.00R

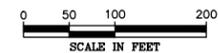

DATE	REVISIONS	BY

STATE OF ALASKA
DEPARTMENT OF TRANSPORTATION
AND PUBLIC FACILITIES
 RIGHT-OF-WAY MAP
 ALASKA PROJECT
0311(031) / Z546590000
 SEWARD HIGHWAY MP 25.5 - 36
 TRAIL RIVER TO STERLING WYE, REHABILITATION

DRAWN	EPF/AFF	DATE	2/25/2026	SCALE	1" = 100'
CHECKED		DATE		SHEET	48 OF 48