




PLAN VIEW

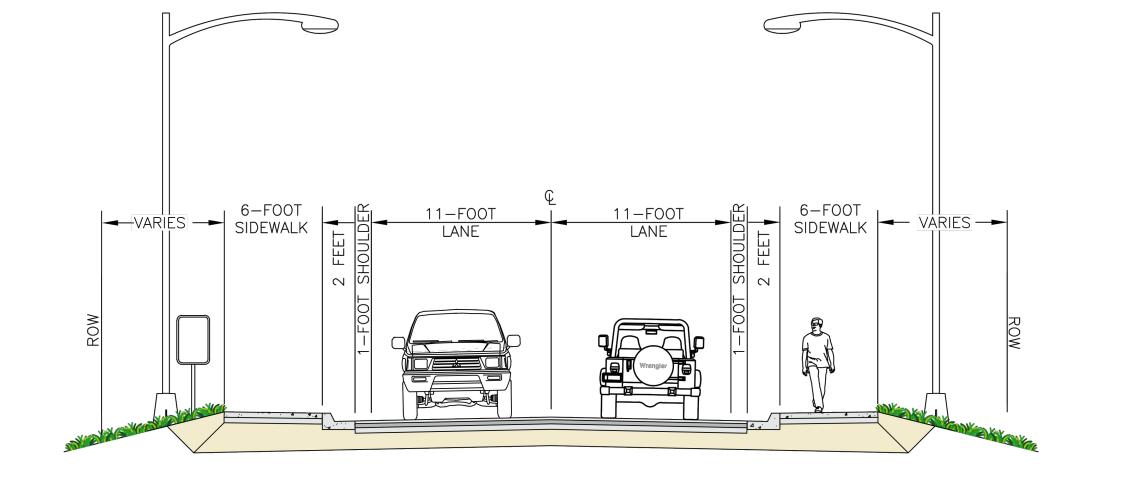


TYPICAL SECTION, BLOCK 1

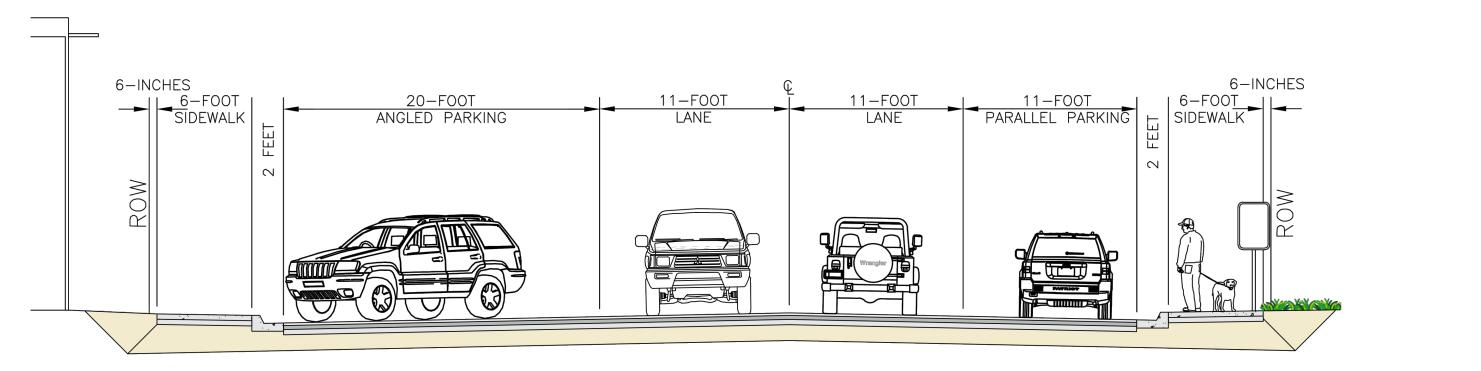


TYPICAL SECTION, BLOCK 2

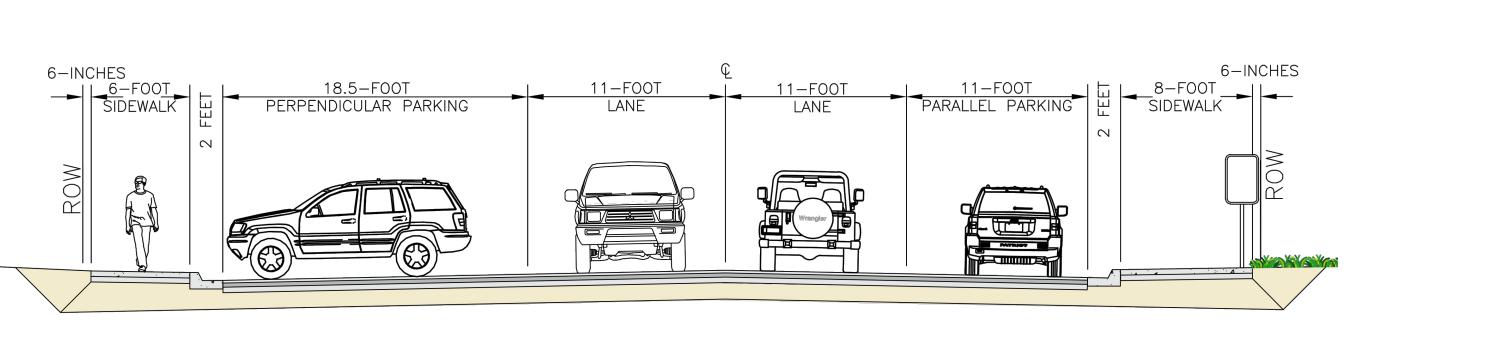

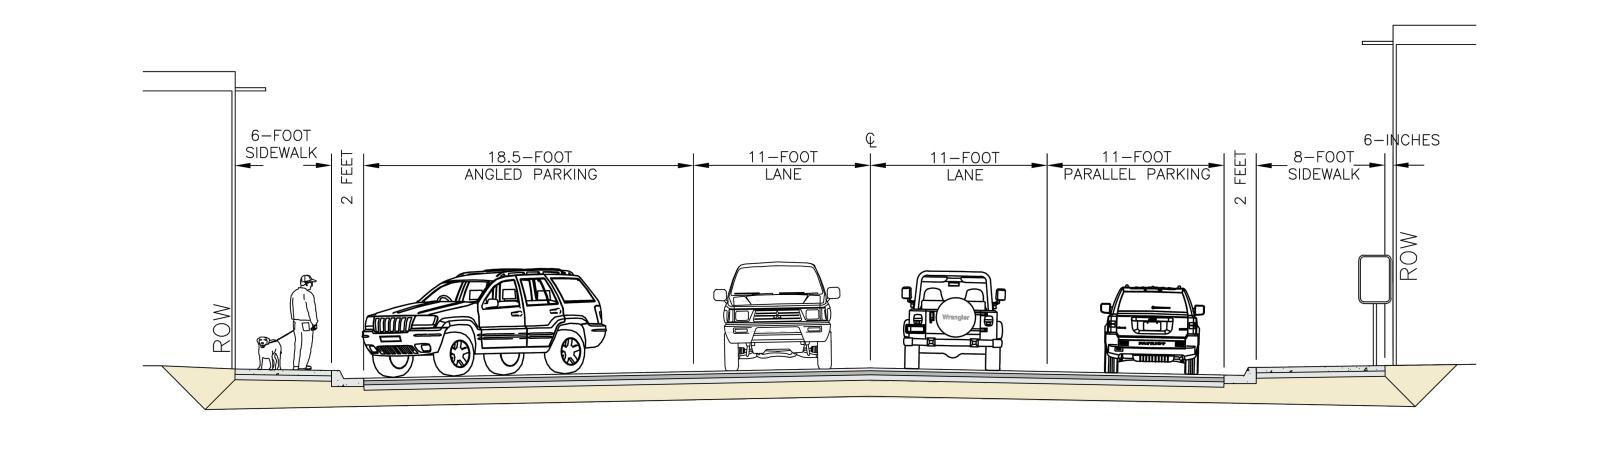

TYPICAL SECTION, BLOCK 4

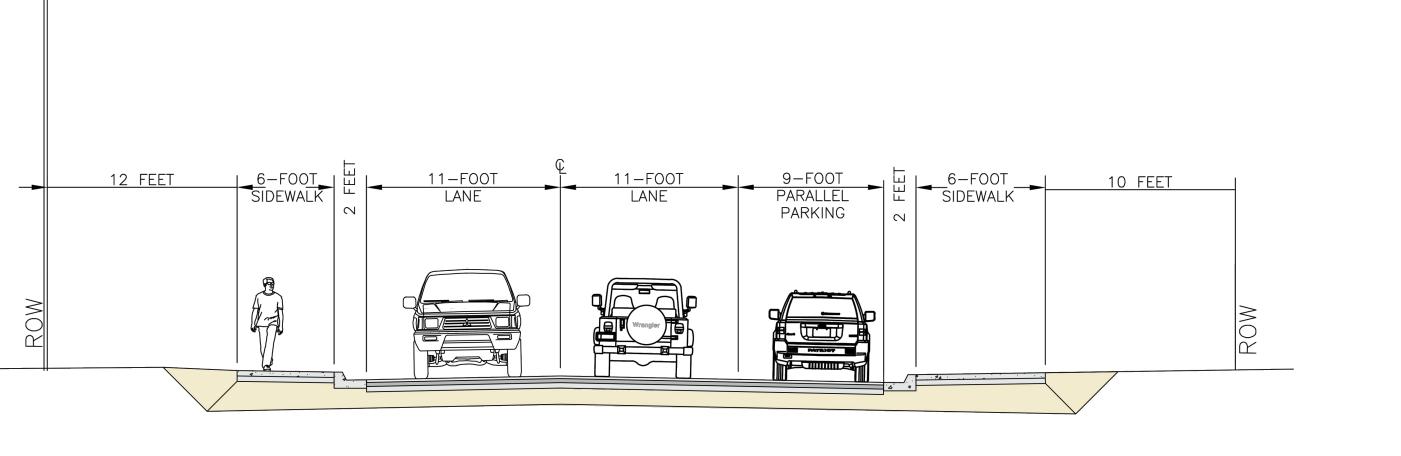

TYPICAL SECTION, BLOCK 5



TYPICAL SECTION, BLOCK 3



STATE OF ALASKA

Department of Transportation and Public Facili

APPLICANT/AGENT: State of Alaska

2301 Peger Rd. Fairbanks, Ak 99709

CORDOVA SECOND STREET RECONSTRUCTION
PROJECT NUMBER: NFHWY00595
PRELIMINARY DESIGN

CORDOVA, ALASKA

DATE: JULY 19, 2023 SHEET: 1 OF 6