




# FAIRVIEW LOOP PATHWAY & SAFETY IMPROVEMENTS

Project Number: NFHWY00748

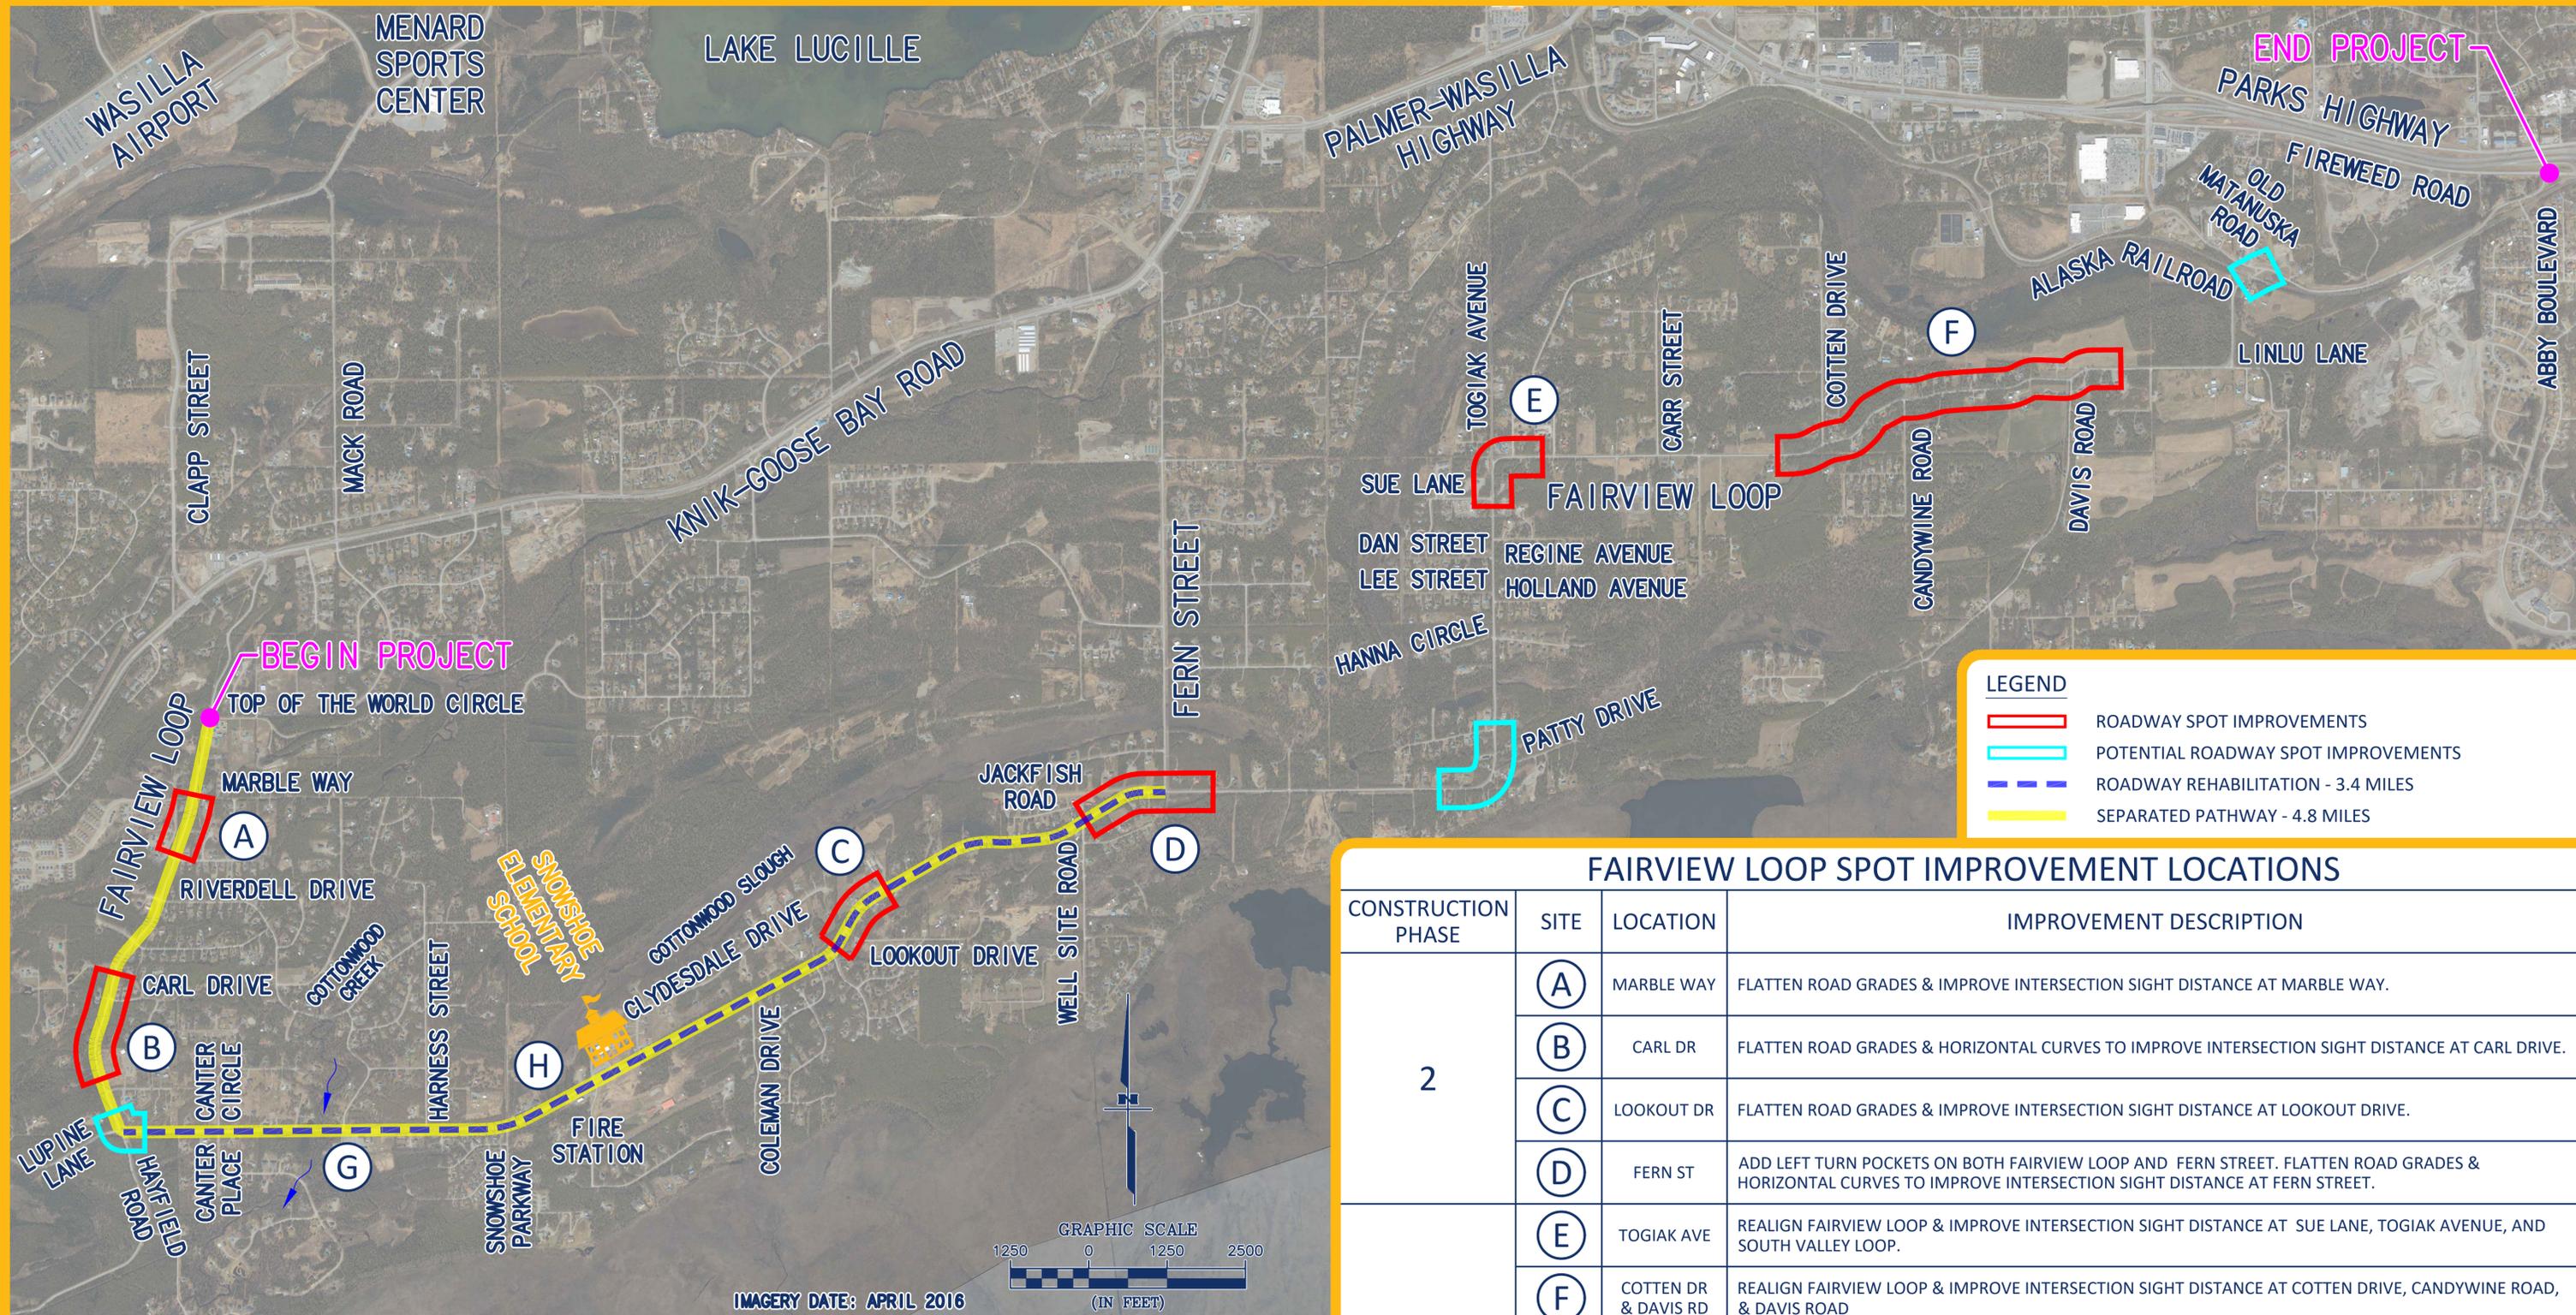

**LEGEND**

- ▬ ROADWAY SPOT IMPROVEMENTS
- ▬ POTENTIAL ROADWAY SPOT IMPROVEMENTS
- - - ROADWAY REHABILITATION - 3.4 MILES
- ▬ SEPARATED PATHWAY - 4.8 MILES

FAIRVIEW LOOP SPOT IMPROVEMENT LOCATIONS			
CONSTRUCTION PHASE	SITE	LOCATION	IMPROVEMENT DESCRIPTION
2	(A)	MARBLE WAY	FLATTEN ROAD GRADES & IMPROVE INTERSECTION SIGHT DISTANCE AT MARBLE WAY.
	(B)	CARL DR	FLATTEN ROAD GRADES & HORIZONTAL CURVES TO IMPROVE INTERSECTION SIGHT DISTANCE AT CARL DRIVE.
	(C)	LOOKOUT DR	FLATTEN ROAD GRADES & IMPROVE INTERSECTION SIGHT DISTANCE AT LOOKOUT DRIVE.
	(D)	FERN ST	ADD LEFT TURN POCKETS ON BOTH FAIRVIEW LOOP AND FERN STREET. FLATTEN ROAD GRADES & HORIZONTAL CURVES TO IMPROVE INTERSECTION SIGHT DISTANCE AT FERN STREET.
1	(E)	TOGIK AVE	REALIGN FAIRVIEW LOOP & IMPROVE INTERSECTION SIGHT DISTANCE AT SUE LANE, TOGIK AVENUE, AND SOUTH VALLEY LOOP.
	(F)	COTTEN DR & DAVIS RD	REALIGN FAIRVIEW LOOP & IMPROVE INTERSECTION SIGHT DISTANCE AT COTTEN DRIVE, CANDYWINE ROAD, & DAVIS ROAD
	(G)	COTTONWOOD CREEK	REPLACE DEFICIENT COTTONWOOD CREEK CULVERT
	(H)	COTTONWOOD SLOUGH	REPLACE DEFICIENT COTTONWOOD SLOUGH CULVERT

- POTENTIAL ROADWAY SPOT IMPROVEMENT LOCATIONS:**
- LUPINE LANE / HAYFIELD ROAD
  - PATTY DRIVE
  - OLD MATANUSKA ROAD

- OTHER IMPROVEMENTS MAY INCLUDE:**
- IMPROVED SIGNAGE ON THE FULL LENGTH OF FAIRVIEW LOOP
  - REPLACE DAMAGED OR DEFICIENT CULVERTS & IMPROVE ROADWAY DRAINAGE
  - IMPROVE SIDE STREET APPROACHES AND DRIVEWAYS