


STATE	PROJECT DESIGNATION	YEAR	SHEET NO.	TOTAL SHEETS
ALASKA	HPRM-0608(11)/60745	2010	U11	32/54

P:\51312 Minnie Street\Civil3D Drawing Files\L3 Production\Plan-Prof\_Water & Sewer

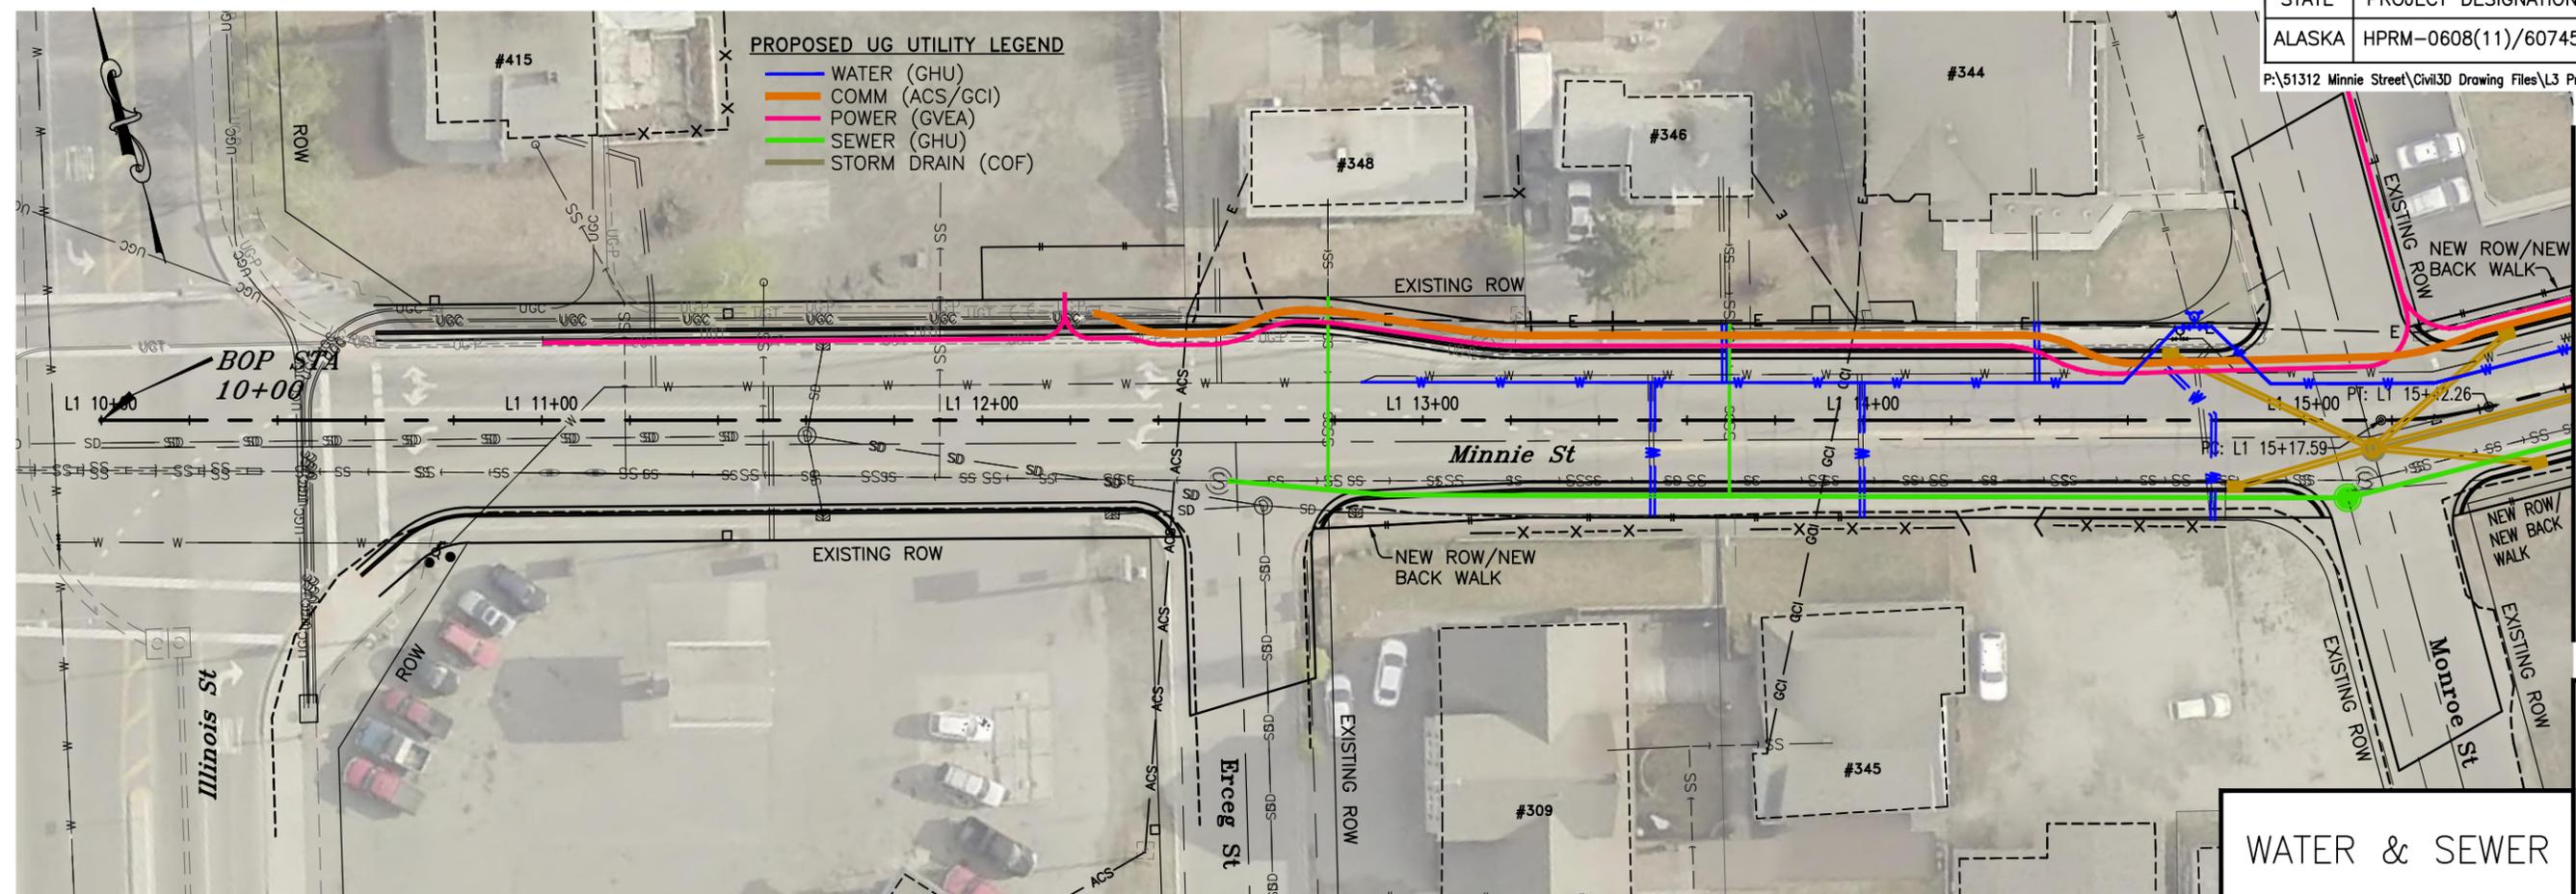


1"=20' HORIZ.,  
1"=2' VERT.  
(FULL SIZE)

1"=40' HORIZ.,  
1"=4' VERT.  
(HALF SIZE)



**WATER & SEWER**

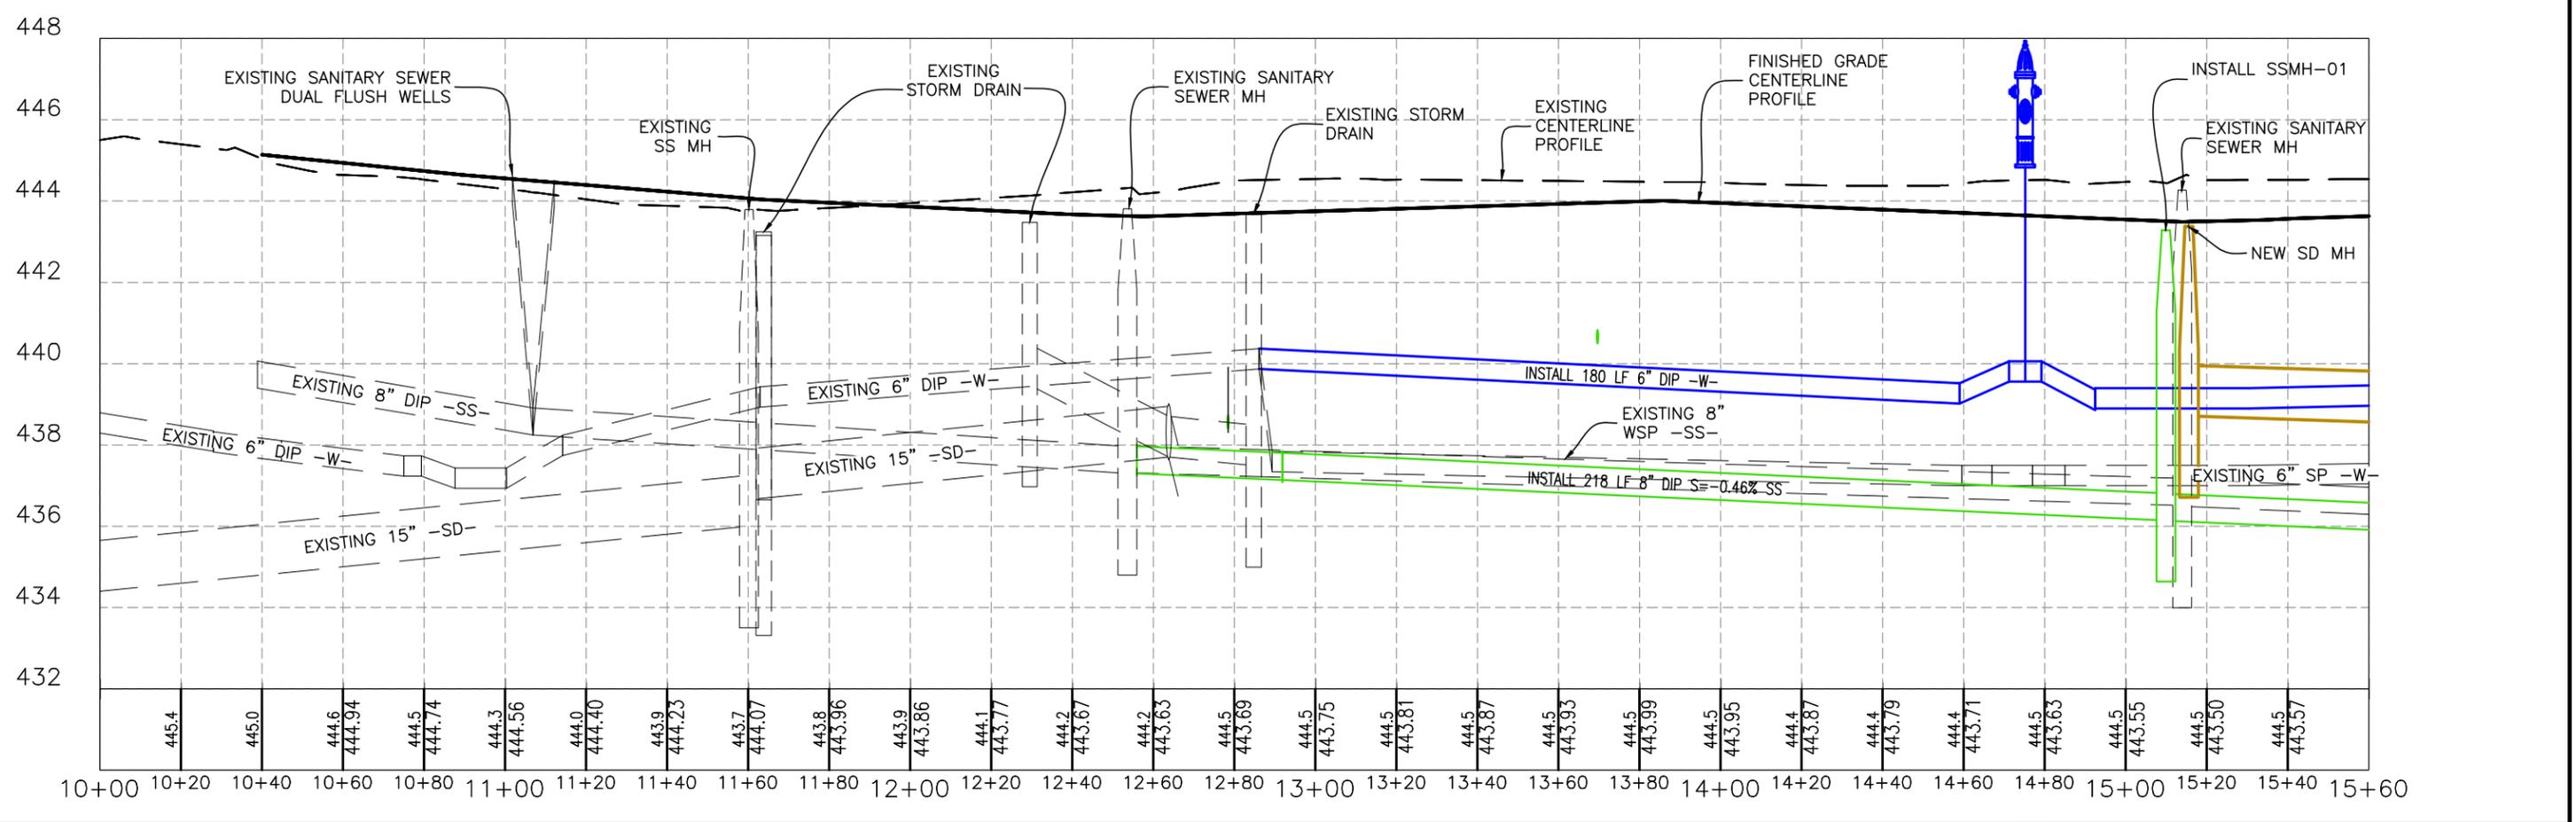

STATE	PROJECT DESIGNATION	YEAR	SHEET NO.	TOTAL SHEETS
ALASKA	HPRM-0608(11)/60745	2010	U12	32/54


P:\51312 Minnie Street\Civil3D Drawing Files\L3 Production\Plan-Prof\_Water & Sewer

**PROPOSED UG UTILITY LEGEND**


- WATER (GHU)
- COMM (ACS/GCI)
- POWER (GVEA)
- SEWER (GHU)
- STORM DRAIN (COF)

1"=20' HORIZ.,  
1"=2' VERT.  
(FULL SIZE)

1"=40' HORIZ.,  
1"=4' VERT.  
(HALF SIZE)

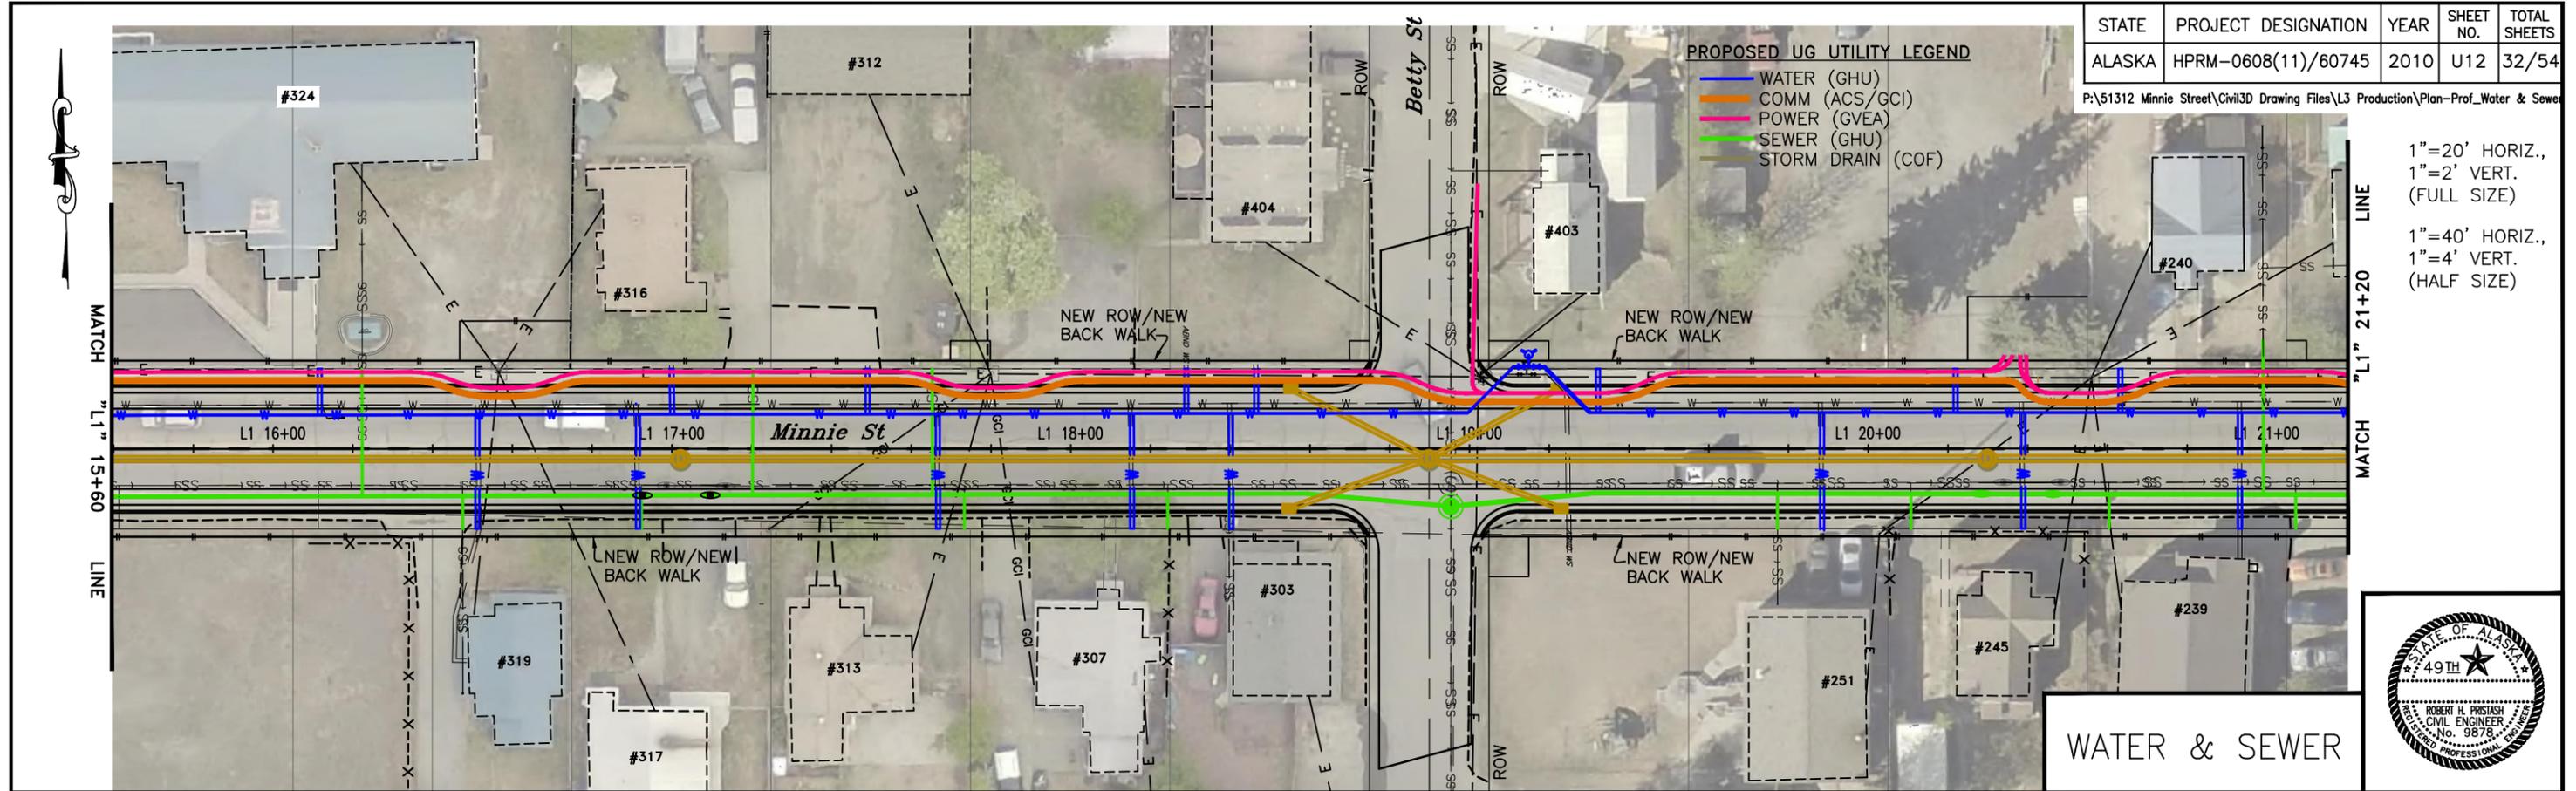

**WATER & SEWER**

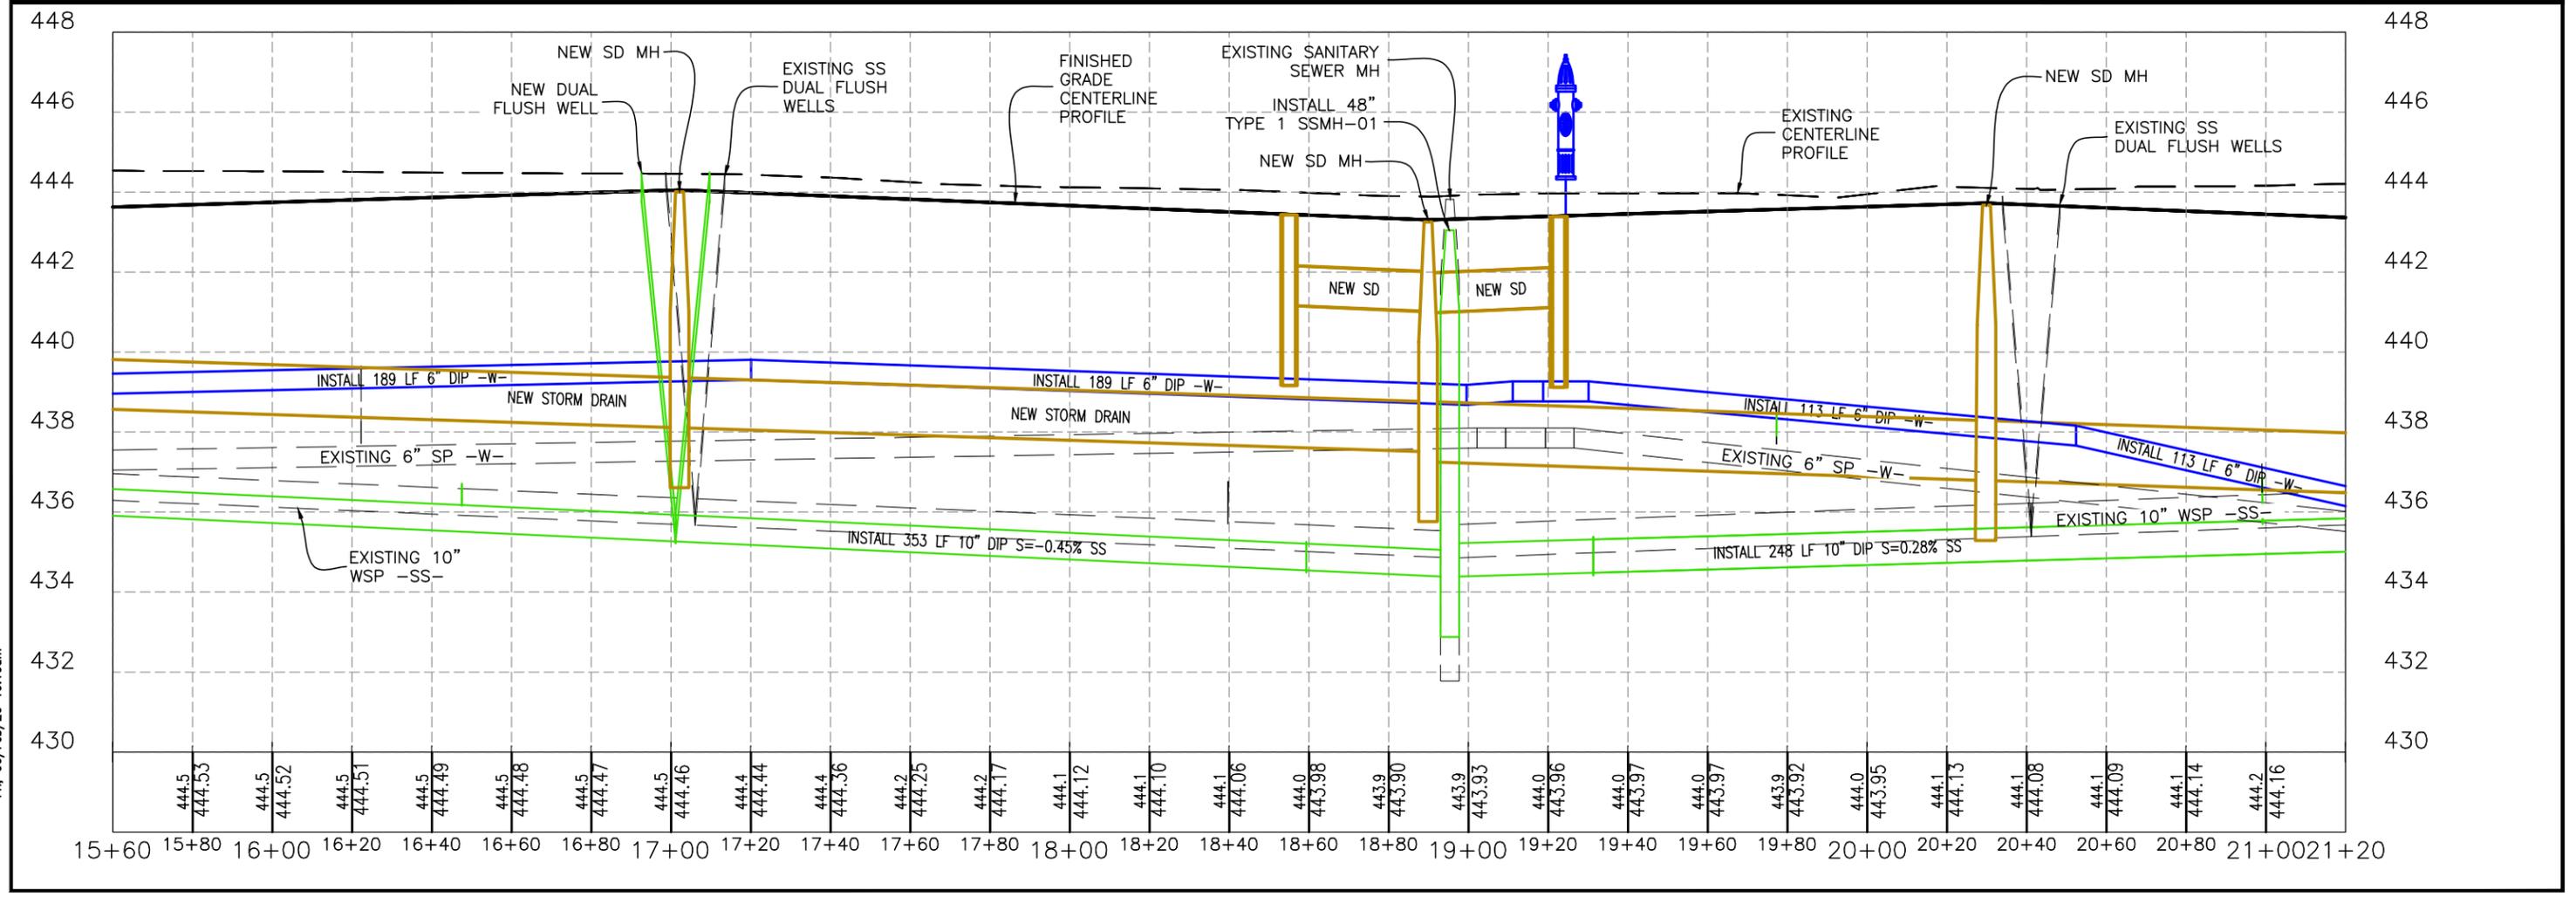


Fri, 06/Feb/26 10:10am

STATE	PROJECT DESIGNATION	YEAR	SHEET NO.	TOTAL SHEETS
ALASKA	HPRM-0608(11)/60745	2010	U13	32/54

P:\51312 Minnie Street\Civil3D Drawing Files\L3 Production\Plan-Prof\_Water & Sewer


- PROPOSED UG UTILITY LEGEND**
- WATER (GHU)
  - COMM (ACS/GCI)
  - POWER (GVEA)
  - SEWER (GHU)
  - STORM DRAIN (COF)

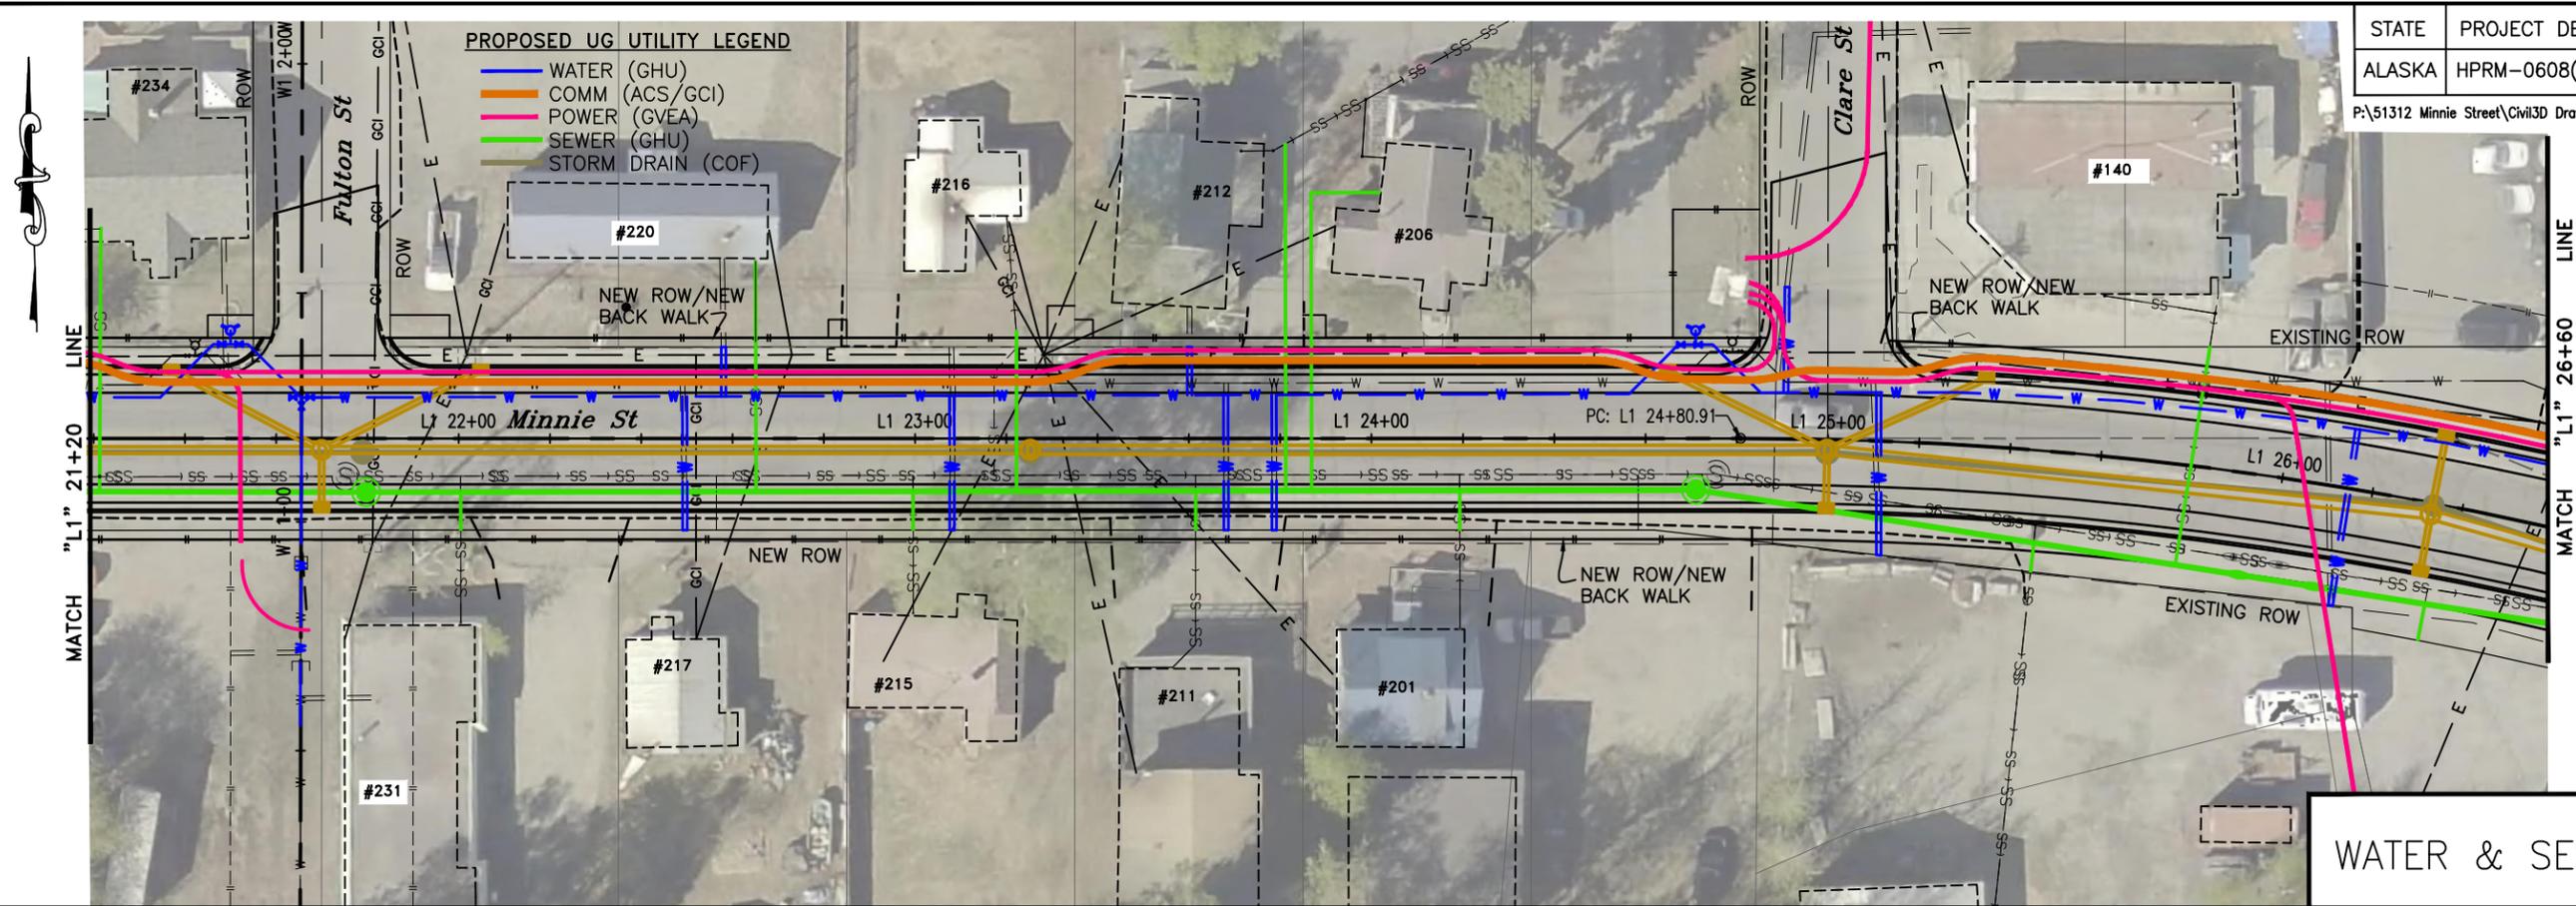

1"=20' HORIZ.,  
1"=2' VERT.  
(FULL SIZE)

1"=40' HORIZ.,  
1"=4' VERT.  
(HALF SIZE)

**WATER & SEWER**

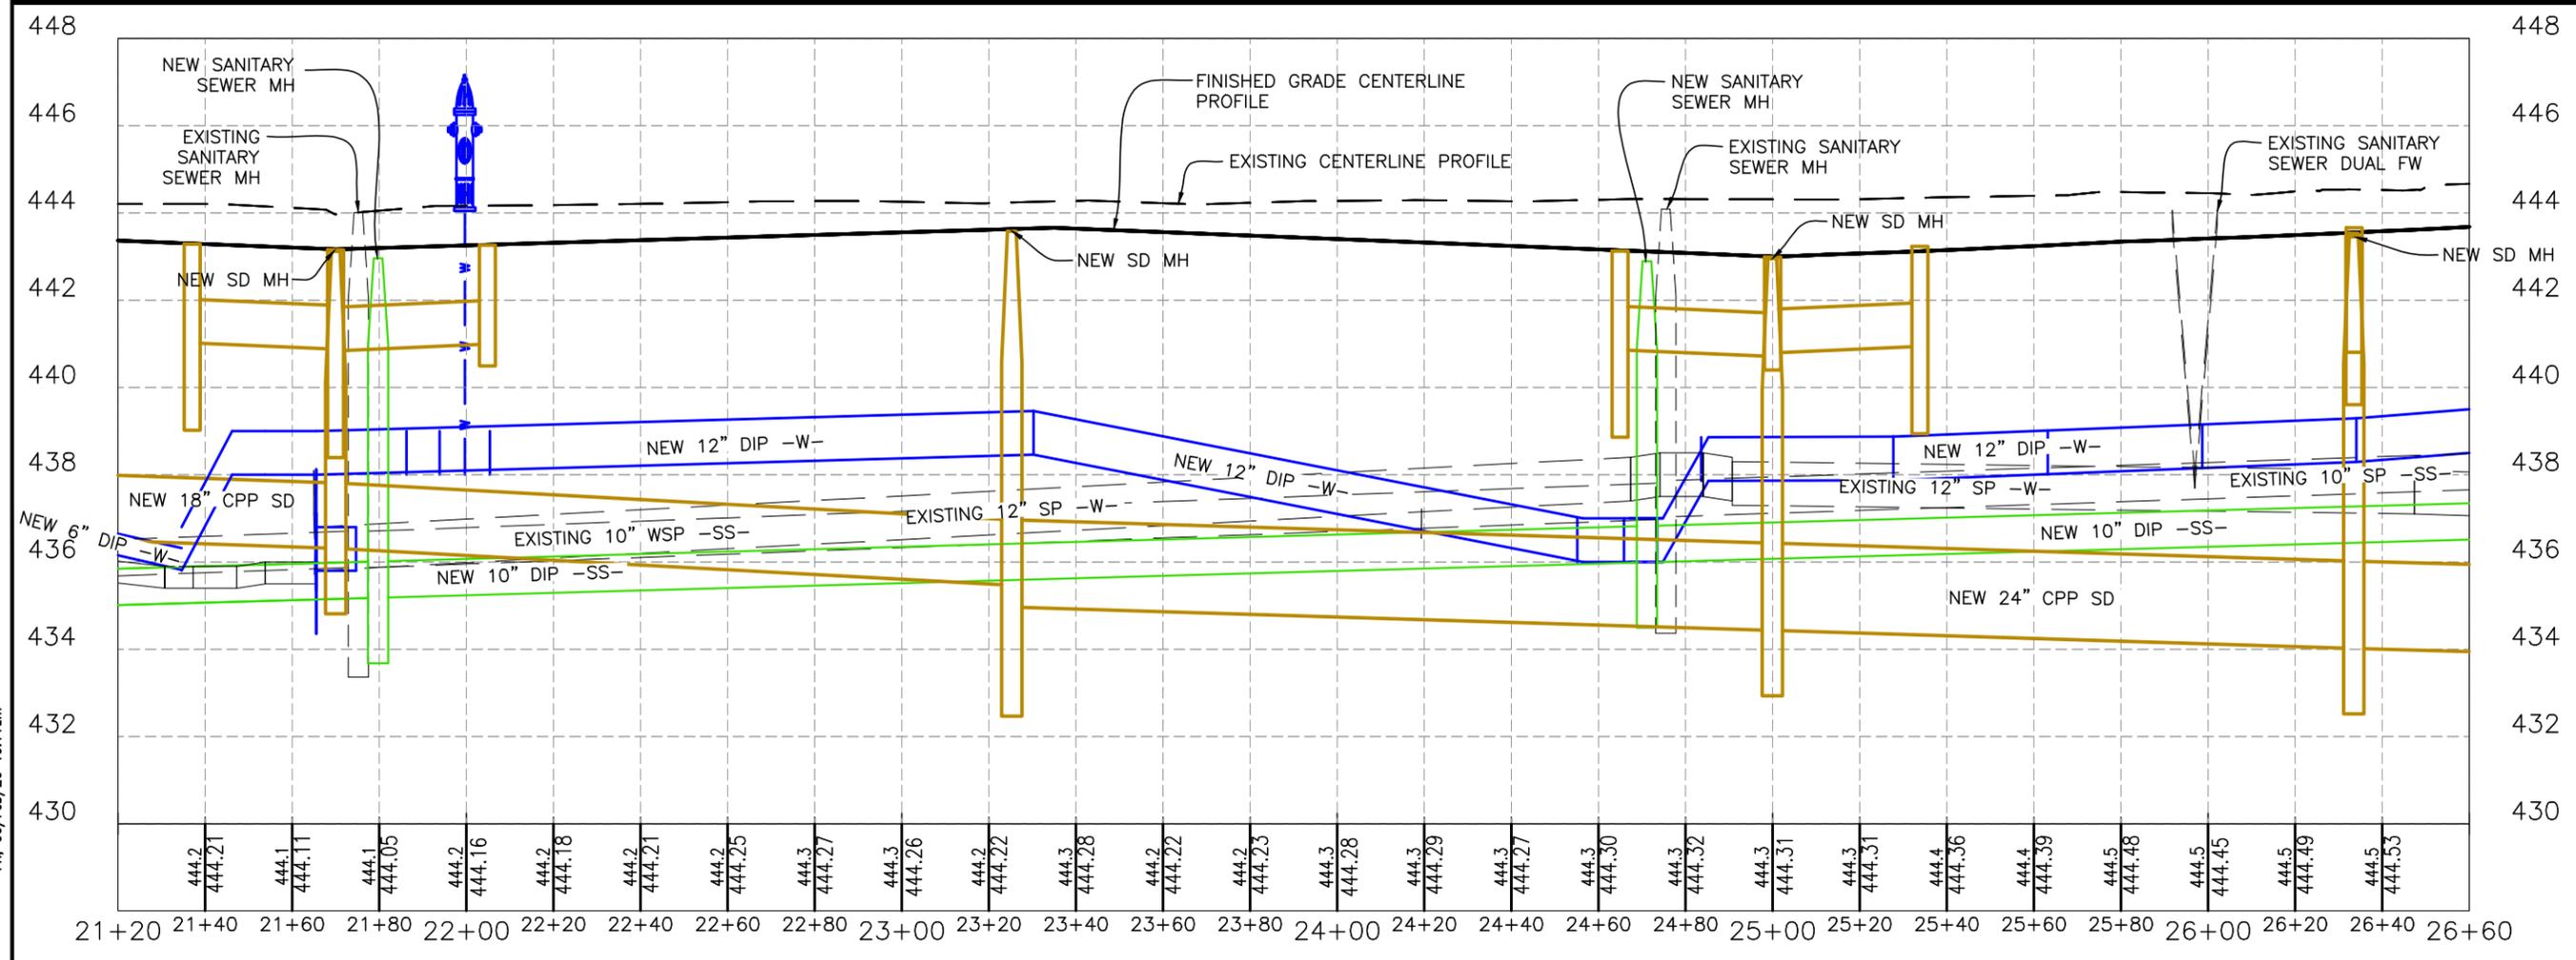


Fri, 06/Feb/26 10:11am

STATE	PROJECT DESIGNATION	YEAR	SHEET NO.	TOTAL SHEETS
ALASKA	HPRM-0608(11)/60745	2010	U14	32/54

P:\51312 Minnie Street\Civil3D Drawing Files\L3 Production\Plan-Prof\_Water & Sewer

1"=20' HORIZ.,  
1"=2' VERT.  
(FULL SIZE)

1"=40' HORIZ.,  
1"=4' VERT.  
(HALF SIZE)

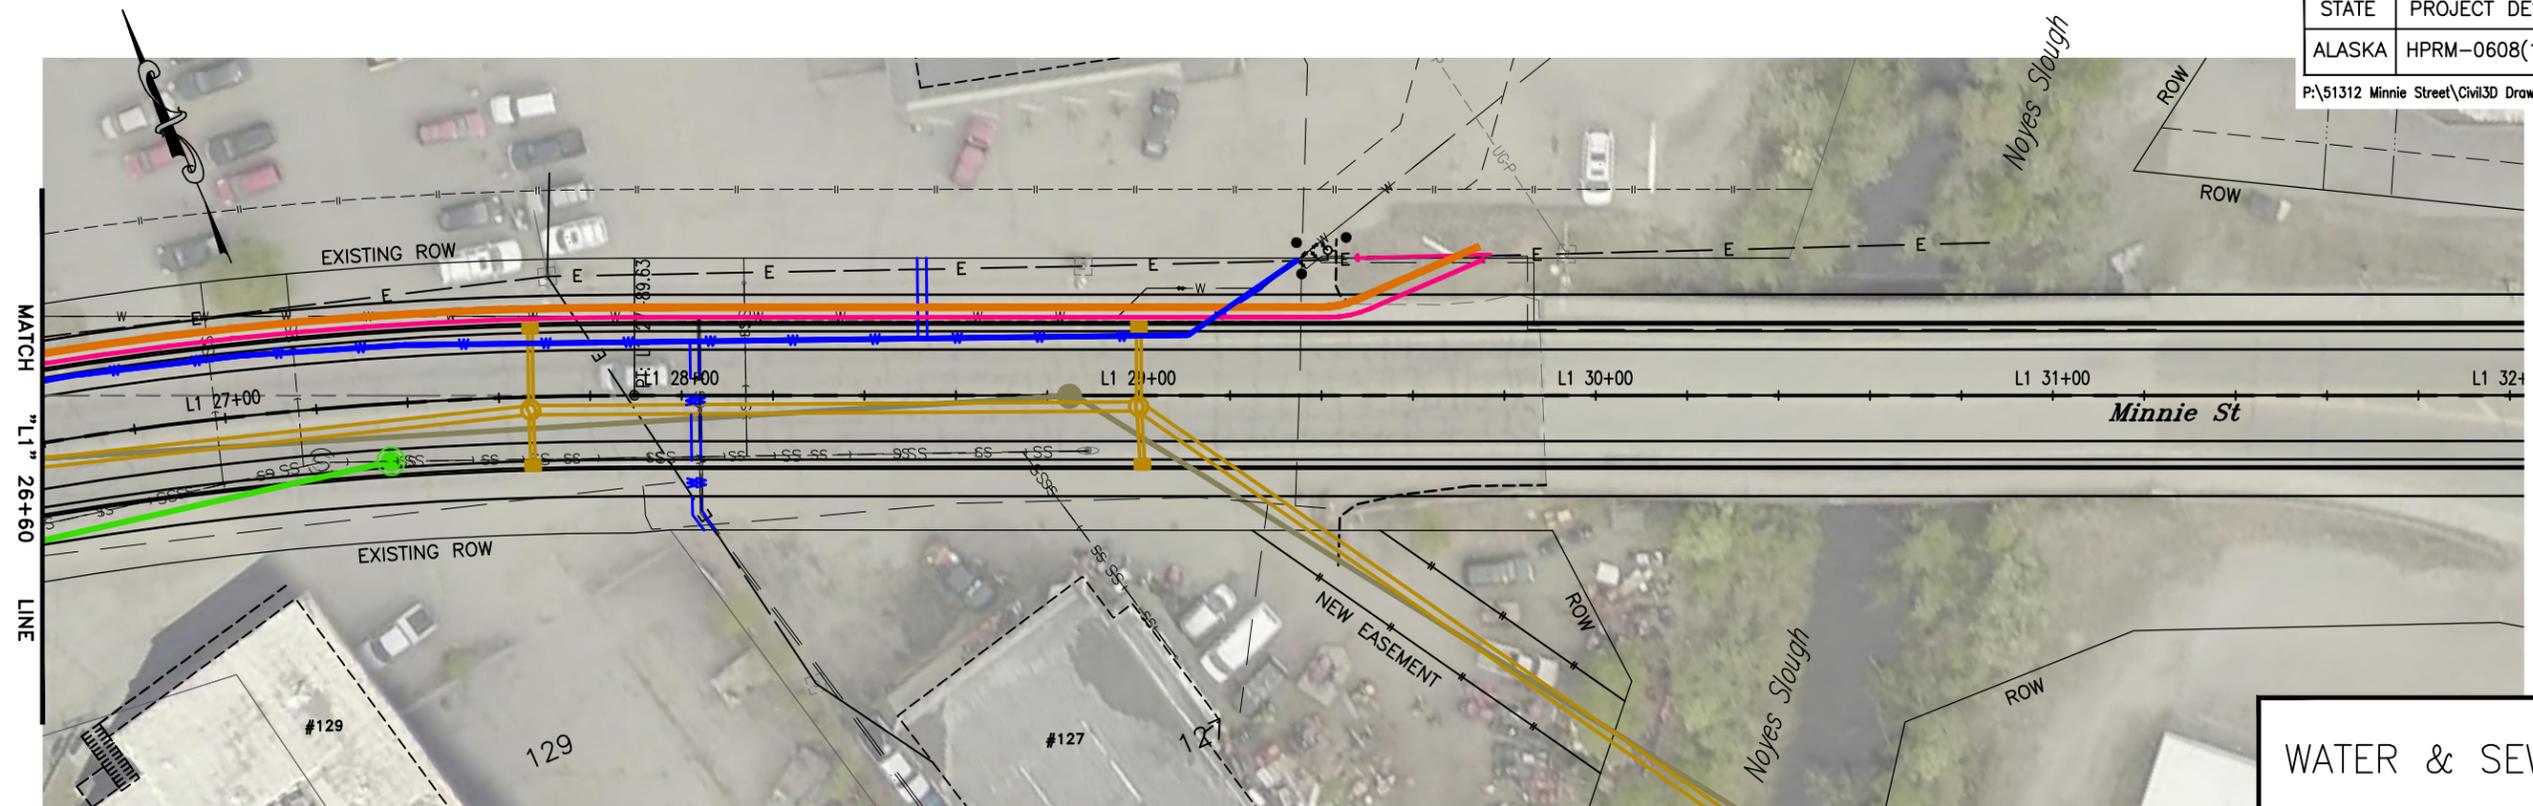

**WATER & SEWER**

