


TYPICAL SECTION  
STA 13+23 TO EOP

**NOTE:**  
SMTA FOR THE PAVEMENT STRUCTURE SHALL BE STATIC ROLLED. PAYMENT FOR ALL WORK, MATERIALS, LABOR AND SUPERVISION TO ACHIEVE DENSITY BY STATIC ROLLING SHALL BE SUBSIDIARY TO BID ITEMS 203(6) BORROW.

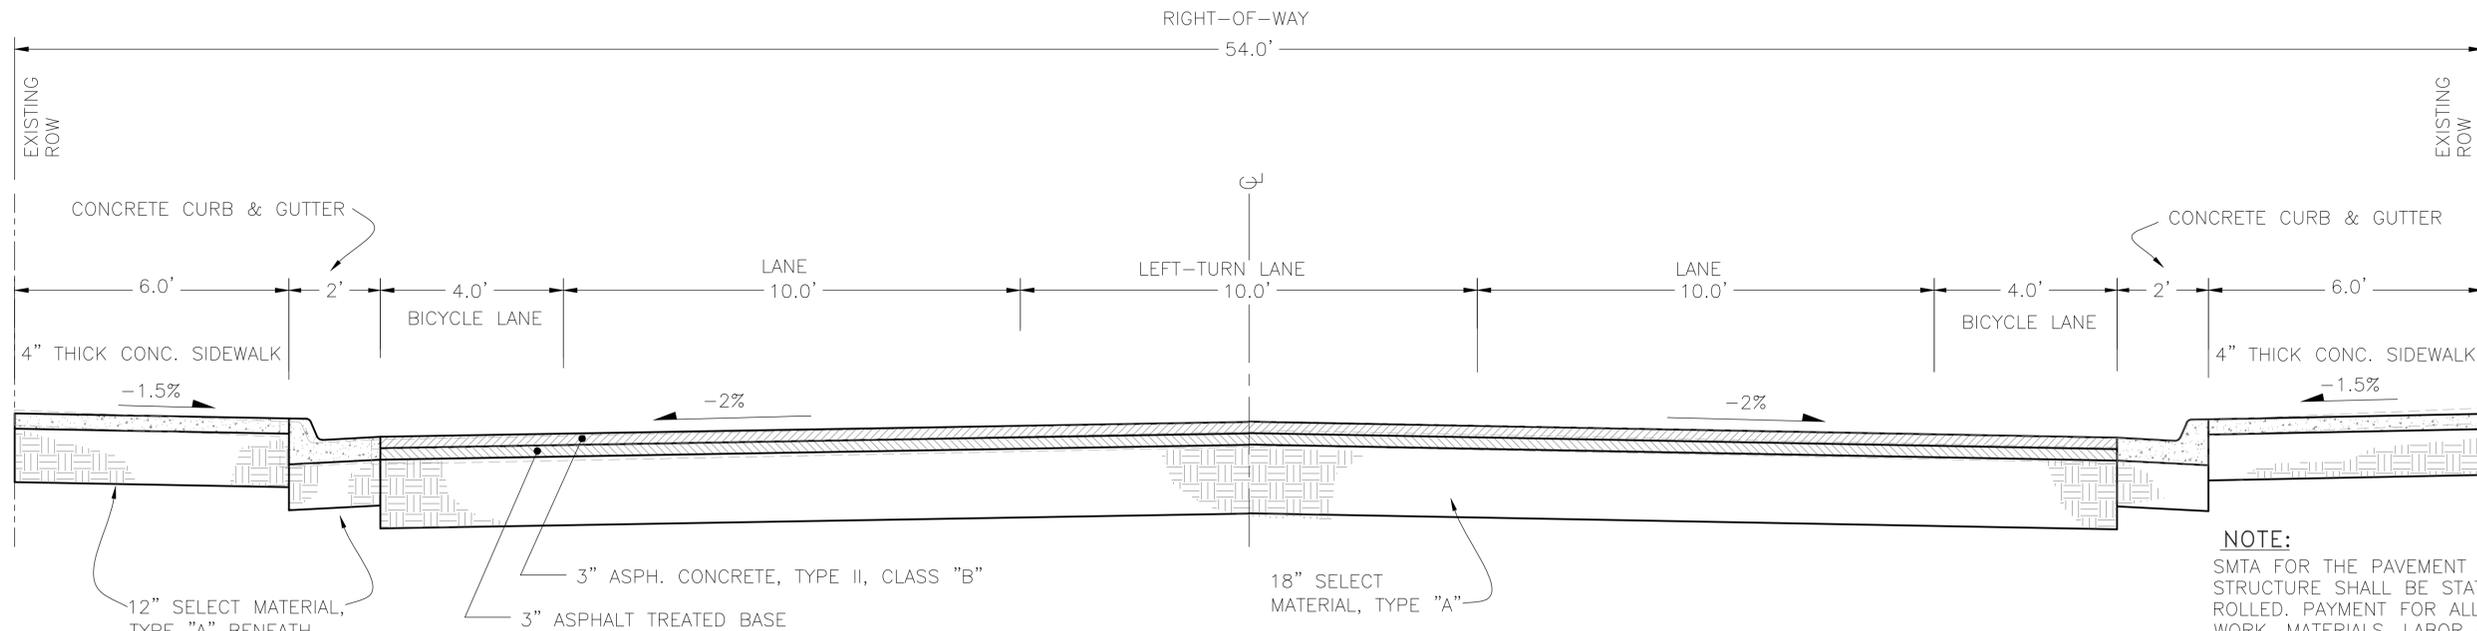


TYPICAL SECTION  
BOP TO STA 12+40

**NOTE:**  
SMTA FOR THE PAVEMENT STRUCTURE SHALL BE STATIC ROLLED. PAYMENT FOR ALL WORK, MATERIALS, LABOR AND SUPERVISION TO ACHIEVE DENSITY BY STATIC ROLLING SHALL BE SUBSIDIARY TO BID ITEMS 203(6) BORROW.



DATE	REVISION	BY

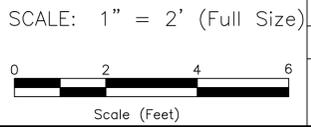

DESIGNED: W.K.R.  
DRAWN: W.K.R.  
CHECKED:  
DATE: 05/07/21

APPROVED  
CITY ENGINEER  
DATE

**Minnie Street Reconstruction**  
TYPICAL SECTIONS

CITY OF FAIRBANKS, ALASKA  
Engineering Department  
Project 0634004/NFHWY00274

X.X  
OF XXX SHEETS