



H:\Projects\Parks-Hwy\61299_Parks_231\Design\C3D\61299_XS-0 - XS01 Thu, Apr/07/16 09:32am

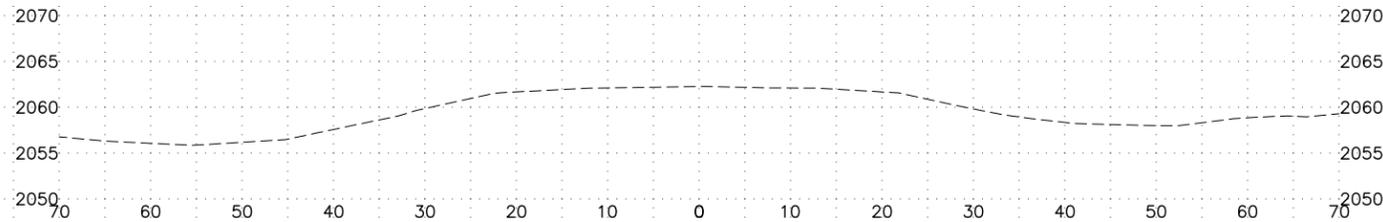


2453+00

PROFILE GRADE EL =				
EXISTING GROUND EL = 2062.3				
Cut	0.00 SF	0.0 CY	CUM VOL = 0.0 CY	
Fill	0.00 SF	0.0 CY	CUM VOL = 0.0 CY	

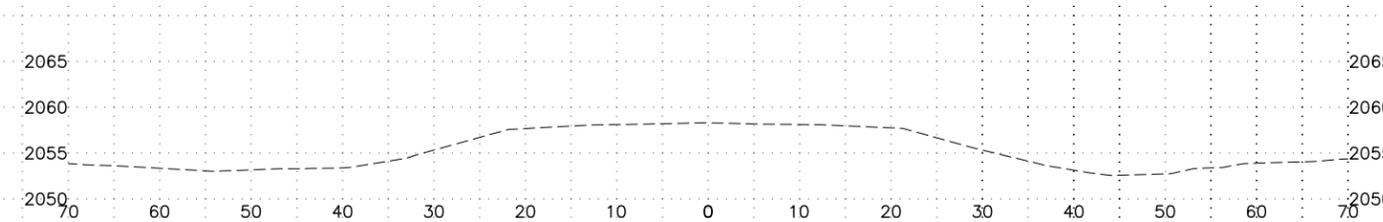


2457+00

PROFILE GRADE EL =				
EXISTING GROUND EL = 2058.3				
Cut	0.00 SF	0.0 CY	CUM VOL = 0.0 CY	
Fill	0.00 SF	0.0 CY	CUM VOL = 0.0 CY	

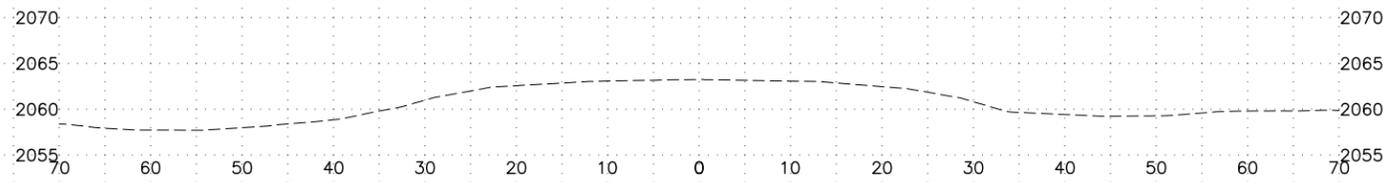


2452+00

PROFILE GRADE EL =				
EXISTING GROUND EL = 2063.2				
Cut	0.00 SF	0.0 CY	CUM VOL = 0.0 CY	
Fill	0.00 SF	0.0 CY	CUM VOL = 0.0 CY	

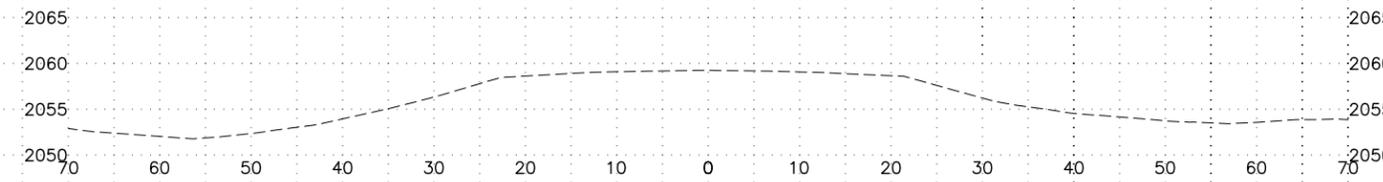


2456+00

PROFILE GRADE EL =				
EXISTING GROUND EL = 2059.3				
Cut	0.00 SF	0.0 CY	CUM VOL = 0.0 CY	
Fill	0.00 SF	0.0 CY	CUM VOL = 0.0 CY	

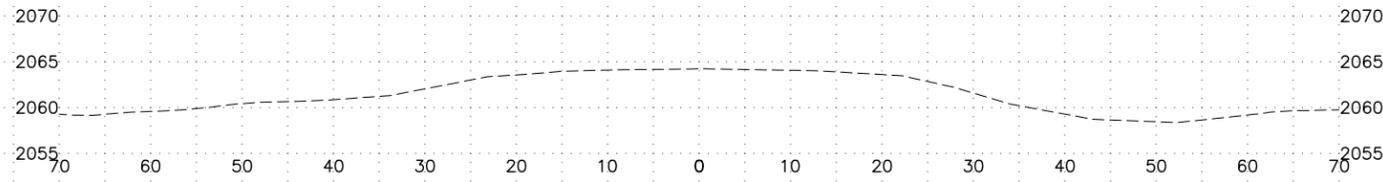


2451+00

PROFILE GRADE EL =				
EXISTING GROUND EL = 2064.2				
Cut	0.00 SF	0.0 CY	CUM VOL = 0.0 CY	
Fill	0.00 SF	0.0 CY	CUM VOL = 0.0 CY	

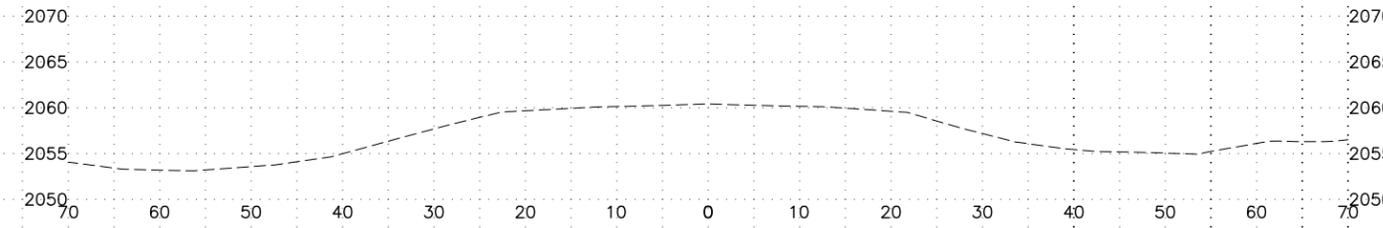


2455+00

PROFILE GRADE EL =				
EXISTING GROUND EL = 2060.4				
Cut	0.00 SF	0.0 CY	CUM VOL = 0.0 CY	
Fill	0.00 SF	0.0 CY	CUM VOL = 0.0 CY	

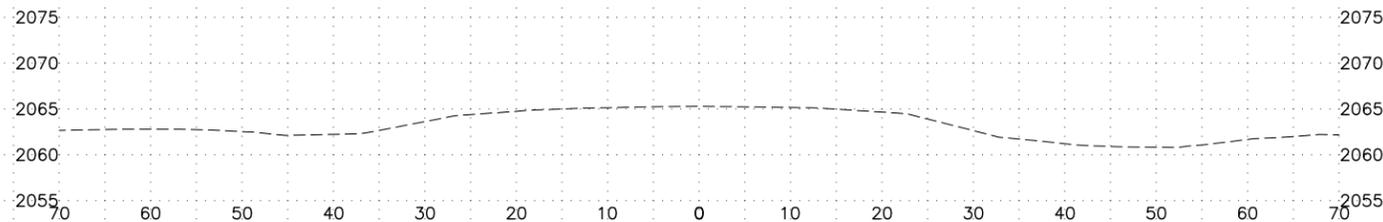

2450+00

PROFILE GRADE EL =				
EXISTING GROUND EL = 2065.3				
Cut	0.00 SF	0.0 CY	CUM VOL = 0.0 CY	
Fill	0.00 SF	0.0 CY	CUM VOL = 0.0 CY	

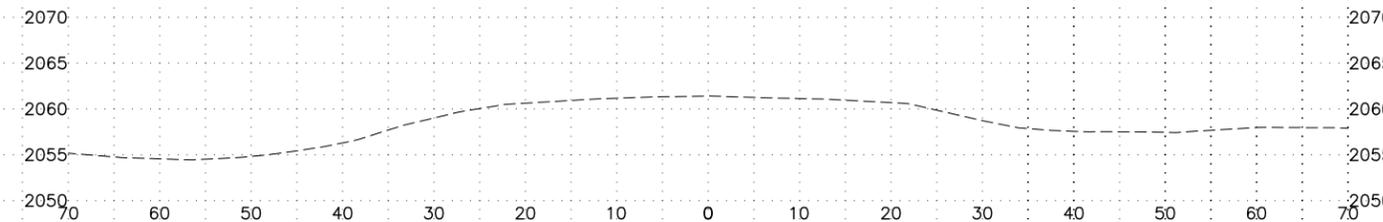


2454+00

PROFILE GRADE EL =				
EXISTING GROUND EL = 2061.4				
Cut	0.00 SF	0.0 CY	CUM VOL = 0.0 CY	
Fill	0.00 SF	0.0 CY	CUM VOL = 0.0 CY	


LINE	PROJECT NUMBER	SHEET NO.	TOTAL SHEETS
0 - XS01	0A44020/Z612990000	1	36

H:\Projects\Parke-Hwy\61299_Parks_231\Design\C3D\61299_XS-0 - XS02 Thu, Apr/07/16 09:32am

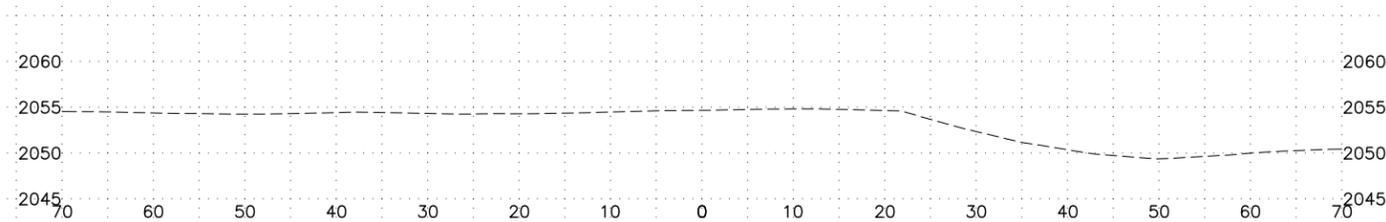


2460+57.26

PROFILE GRADE EL =			
EXISTING GROUND EL = 2054.7			
Cut	0.00 SF	0.0 CY	CUM VOL = 0.0 CY
Fill	0.00 SF	0.0 CY	CUM VOL = 0.0 CY

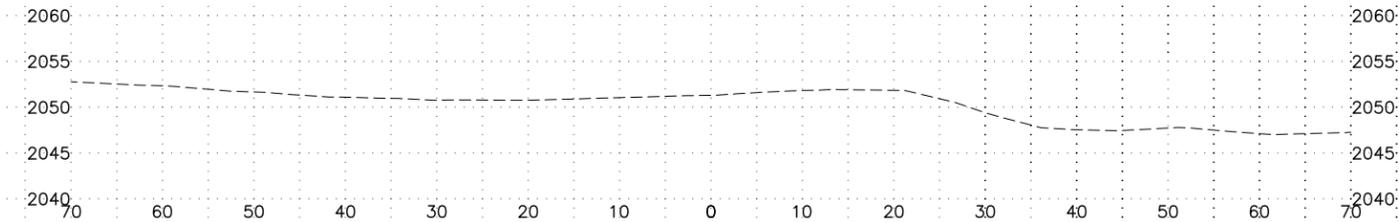


2464+00

PROFILE GRADE EL =			
EXISTING GROUND EL = 2051.3			
Cut	0.00 SF	0.0 CY	CUM VOL = 0.0 CY
Fill	0.00 SF	0.0 CY	CUM VOL = 0.0 CY

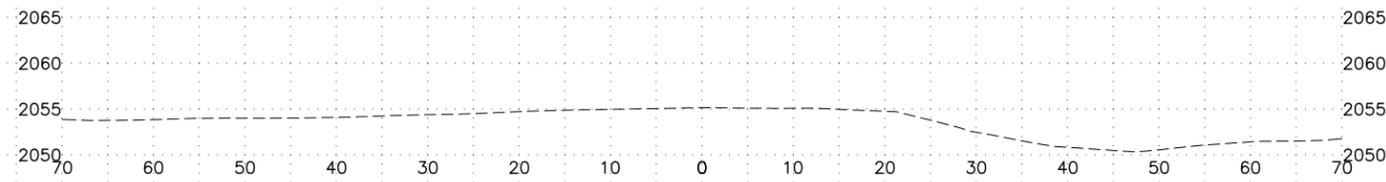


2460+00

PROFILE GRADE EL =			
EXISTING GROUND EL = 2055.2			
Cut	0.00 SF	0.0 CY	CUM VOL = 0.0 CY
Fill	0.00 SF	0.0 CY	CUM VOL = 0.0 CY

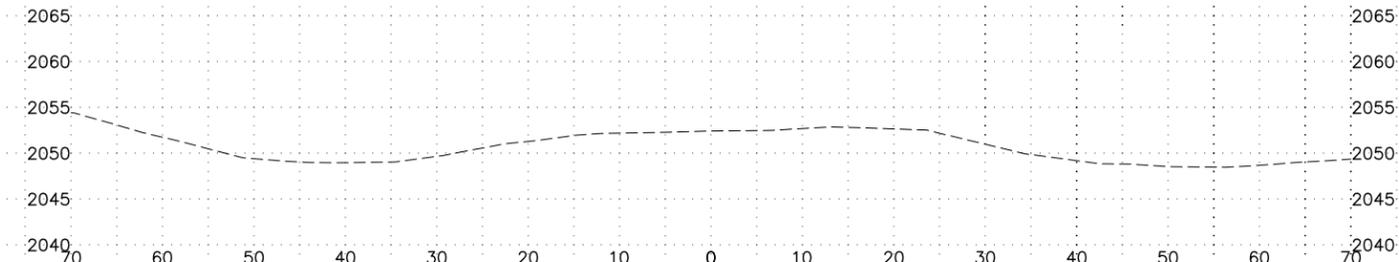


2463+00

PROFILE GRADE EL =			
EXISTING GROUND EL = 2052.4			
Cut	0.00 SF	0.0 CY	CUM VOL = 0.0 CY
Fill	0.00 SF	0.0 CY	CUM VOL = 0.0 CY

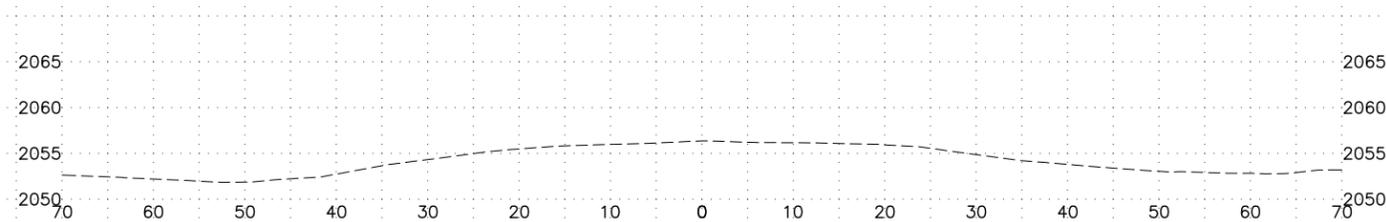


2459+00

PROFILE GRADE EL =			
EXISTING GROUND EL = 2056.4			
Cut	0.00 SF	0.0 CY	CUM VOL = 0.0 CY
Fill	0.00 SF	0.0 CY	CUM VOL = 0.0 CY

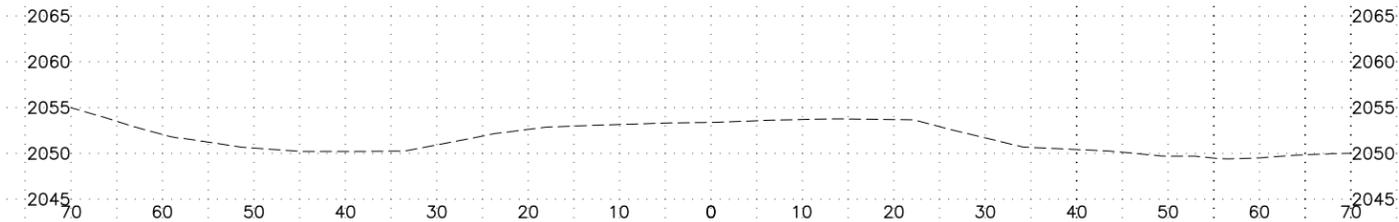


2462+00

PROFILE GRADE EL =			
EXISTING GROUND EL = 2053.4			
Cut	0.00 SF	0.0 CY	CUM VOL = 0.0 CY
Fill	0.00 SF	0.0 CY	CUM VOL = 0.0 CY

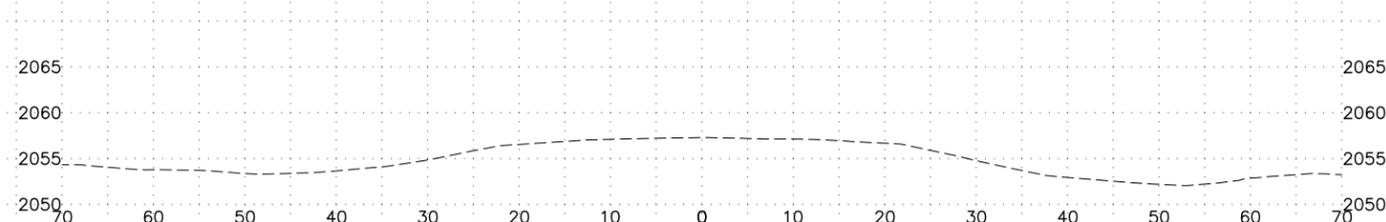

2458+00

PROFILE GRADE EL =			
EXISTING GROUND EL = 2057.3			
Cut	0.00 SF	0.0 CY	CUM VOL = 0.0 CY
Fill	0.00 SF	0.0 CY	CUM VOL = 0.0 CY

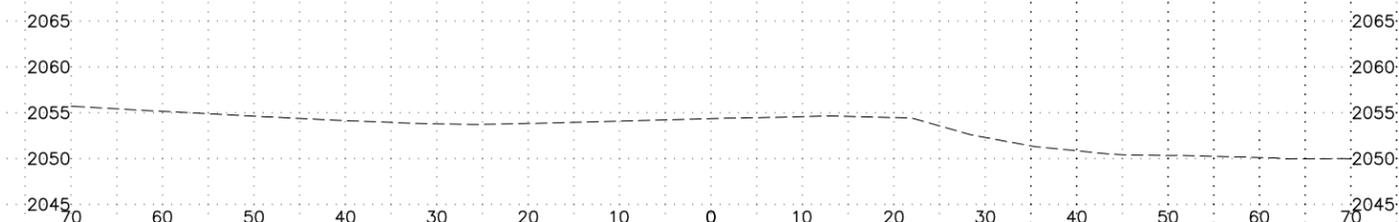


2461+00

PROFILE GRADE EL =			
EXISTING GROUND EL = 2054.4			
Cut	0.00 SF	0.0 CY	CUM VOL = 0.0 CY
Fill	0.00 SF	0.0 CY	CUM VOL = 0.0 CY


LINE	PROJECT NUMBER	SHEET NO.	TOTAL SHEETS
0 - XS02	0A44020/Z612990000	2	36

H:\Projects\Parks-Hwy\61299_Parks_231\Design\C3D\61299_XS-0 - XS03 Thu, Apr/07/16 09:33am

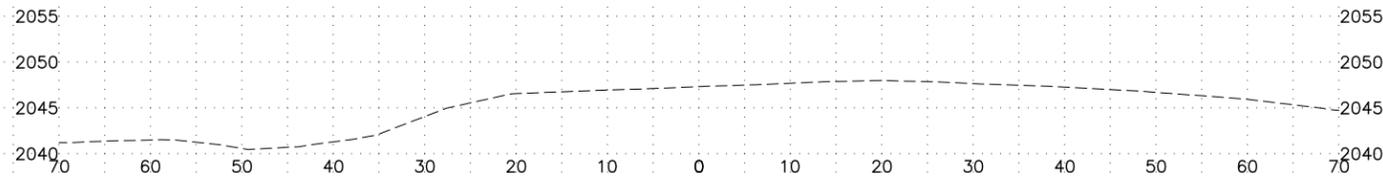


2468+00

PROFILE GRADE EL =				
EXISTING GROUND EL = 2047.3				
Cut	0.00 SF	0.0 CY	CUM VOL = 0.0 CY	
Fill	0.00 SF	0.0 CY	CUM VOL = 0.0 CY	

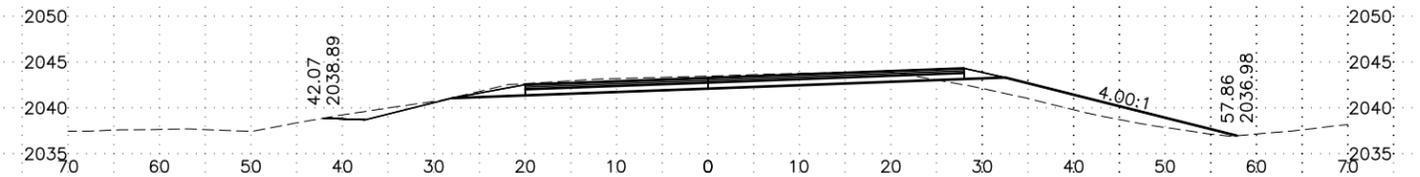


2472+00

PROFILE GRADE EL = 2043.28				
EXISTING GROUND EL = 2043.5				
Cut	68.73 SF	227.6 CY	CUM VOL = 723.6 CY	
Fill	37.89 SF	181.5 CY	CUM VOL = 434.8 CY	

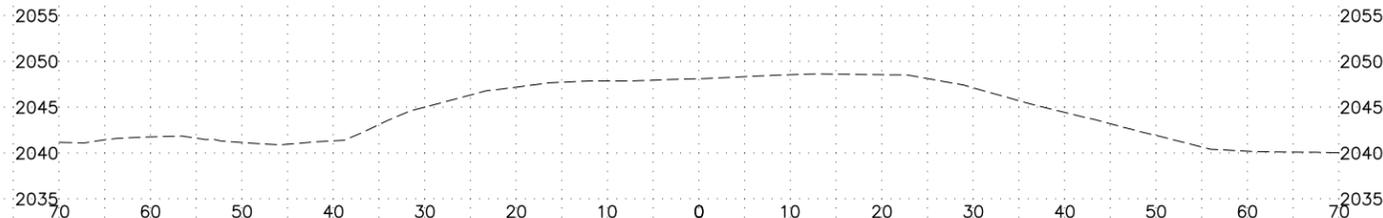


2467+00

PROFILE GRADE EL =				
EXISTING GROUND EL = 2048.1				
Cut	0.00 SF	0.0 CY	CUM VOL = 0.0 CY	
Fill	0.00 SF	0.0 CY	CUM VOL = 0.0 CY	

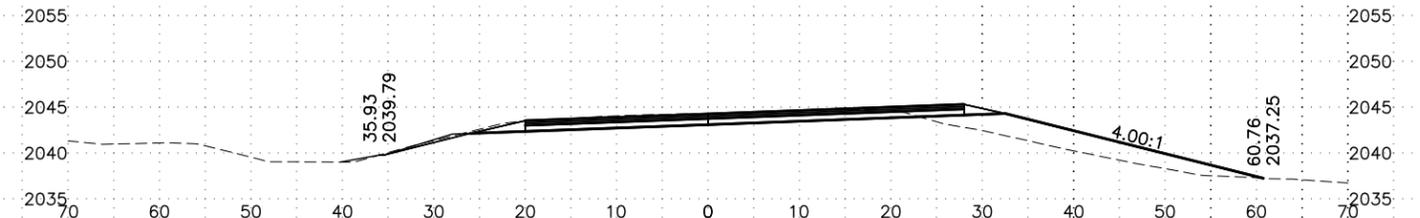


2471+00

PROFILE GRADE EL = 2044.28				
EXISTING GROUND EL = 2044.3				
Cut	54.14 SF	193.4 CY	CUM VOL = 496.1 CY	
Fill	60.12 SF	182.3 CY	CUM VOL = 253.3 CY	

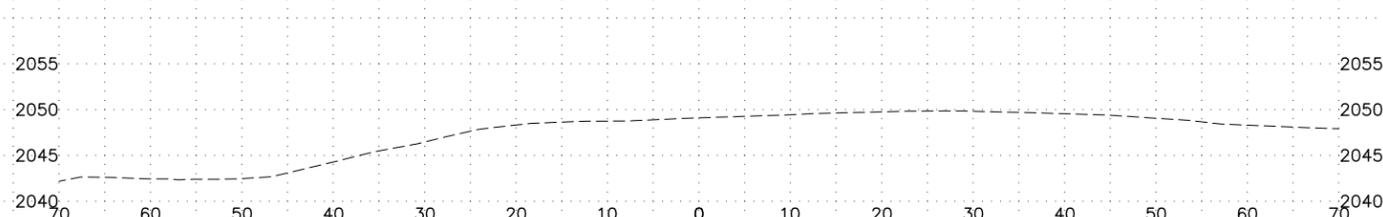


2466+00

PROFILE GRADE EL =				
EXISTING GROUND EL = 2049.1				
Cut	0.00 SF	0.0 CY	CUM VOL = 0.0 CY	
Fill	0.00 SF	0.0 CY	CUM VOL = 0.0 CY	

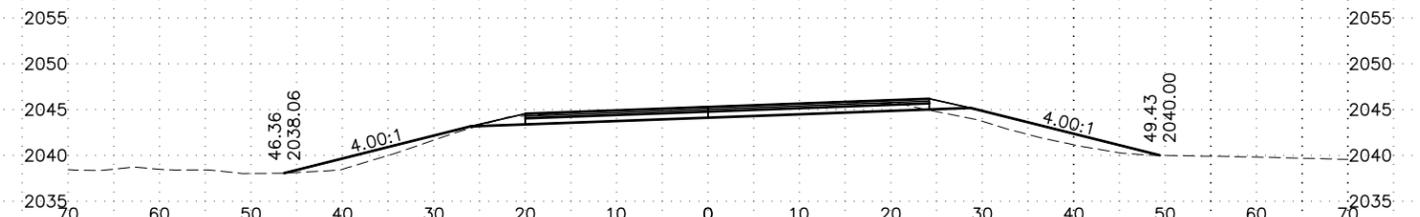


2470+00

PROFILE GRADE EL = 2045.28				
EXISTING GROUND EL = 2045.3				
Cut	50.27 SF	197.9 CY	CUM VOL = 302.7 CY	
Fill	38.34 SF	71.0 CY	CUM VOL = 71.0 CY	

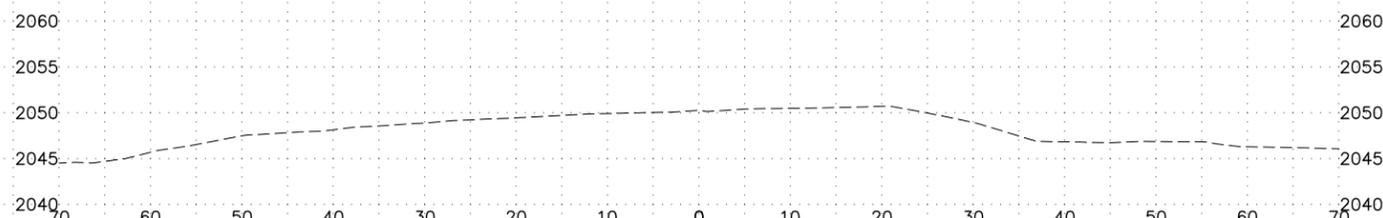

2465+00

PROFILE GRADE EL =				
EXISTING GROUND EL = 2050.3				
Cut	0.00 SF	0.0 CY	CUM VOL = 0.0 CY	
Fill	0.00 SF	0.0 CY	CUM VOL = 0.0 CY	

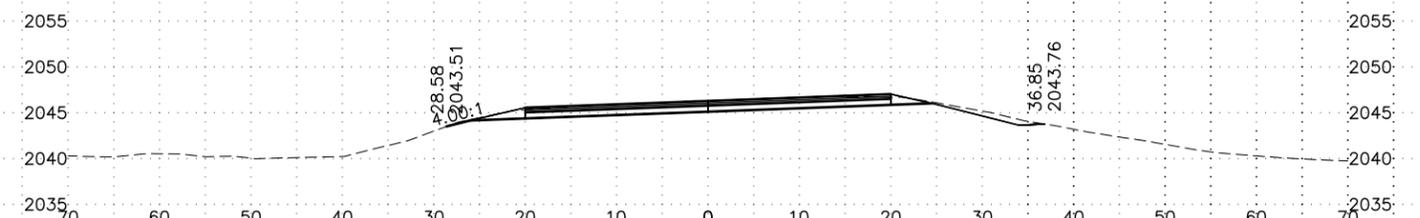


2469+00

PROFILE GRADE EL = 2046.28				
EXISTING GROUND EL = 2046.3				
Cut	56.60 SF	104.8 CY	CUM VOL = 104.8 CY	
Fill	0.00 SF	0.0 CY	CUM VOL = 0.0 CY	


LINE	PROJECT NUMBER	SHEET NO.	TOTAL SHEETS
0 - XS03	0A44020/Z612990000	3	36

H:\Projects\Parks-Hwy\61299_Parks_231\Design\C3D\61299_XS-0 - XS04 Thu, Apr/07/16 09:34am

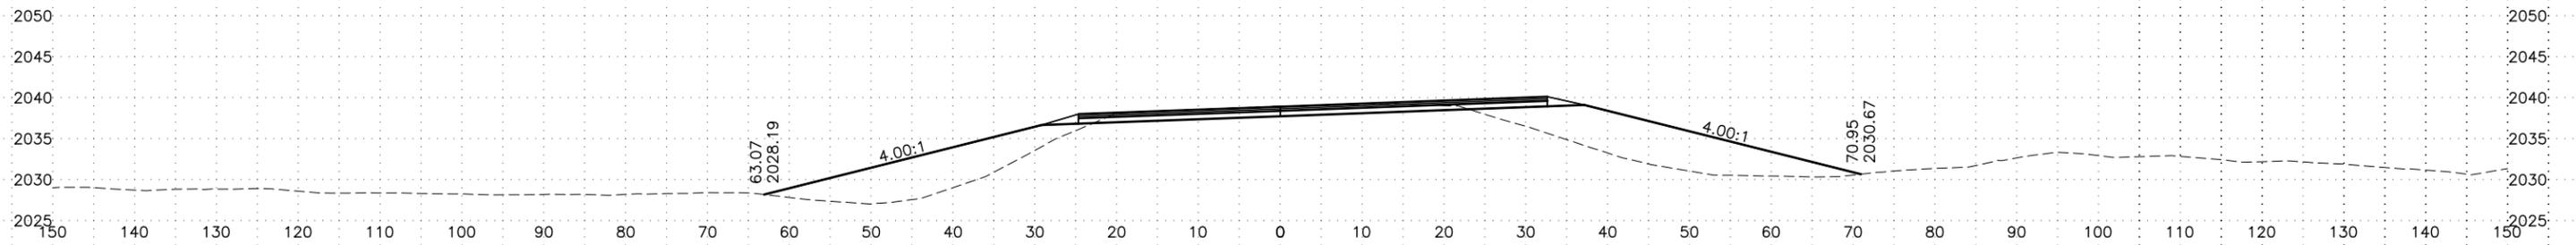


2476+00

PROFILE GRADE EL = 2038.91			
EXISTING GROUND EL = 2039.0			
Cut	46.64 SF	190.6 CY	CUM VOL = 1627.6 CY
Fill	289.84 SF	645.1 CY	CUM VOL = 1633.5 CY

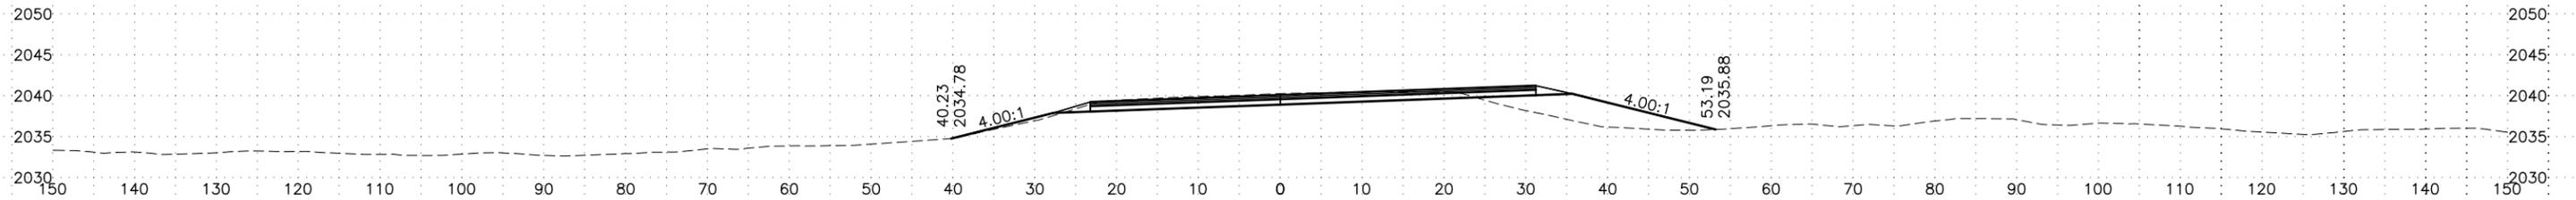


2475+00

PROFILE GRADE EL = 2040.09			
EXISTING GROUND EL = 2040.3			
Cut	56.26 SF	229.9 CY	CUM VOL = 1437.0 CY
Fill	58.53 SF	185.4 CY	CUM VOL = 988.4 CY

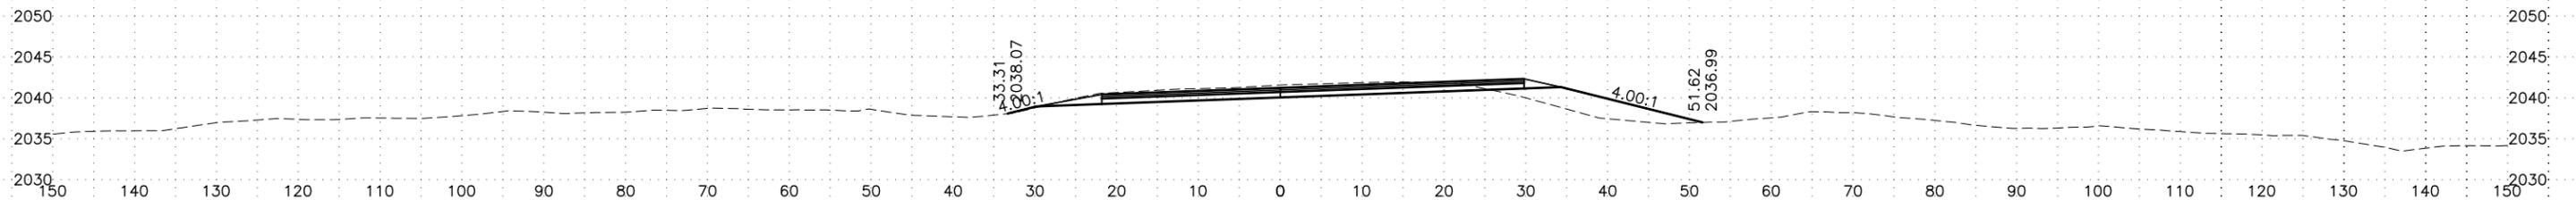

2474+00

PROFILE GRADE EL = 2041.21			
EXISTING GROUND EL = 2041.6			
Cut	67.89 SF	241.0 CY	CUM VOL = 1207.1 CY
Fill	41.59 SF	187.5 CY	CUM VOL = 803.0 CY

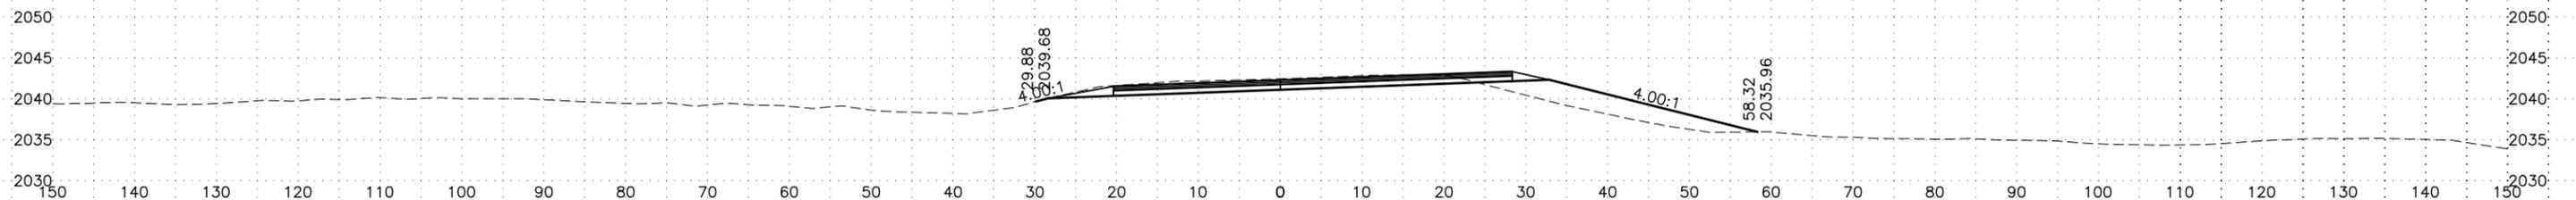


2473+00

PROFILE GRADE EL = 2042.27			
EXISTING GROUND EL = 2042.4			
Cut	62.22 SF	242.5 CY	CUM VOL = 966.1 CY
Fill	59.67 SF	180.7 CY	CUM VOL = 615.5 CY


LINE	PROJECT NUMBER	SHEET NO.	TOTAL SHEETS
0 - XS04	0A44020/Z612990000	4	36

H:\Projects\Parks-Hwy\61299_Parks_231\Design\C3D\61299_XS-0 - XS05 Thu, Apr/07/16 09:35am

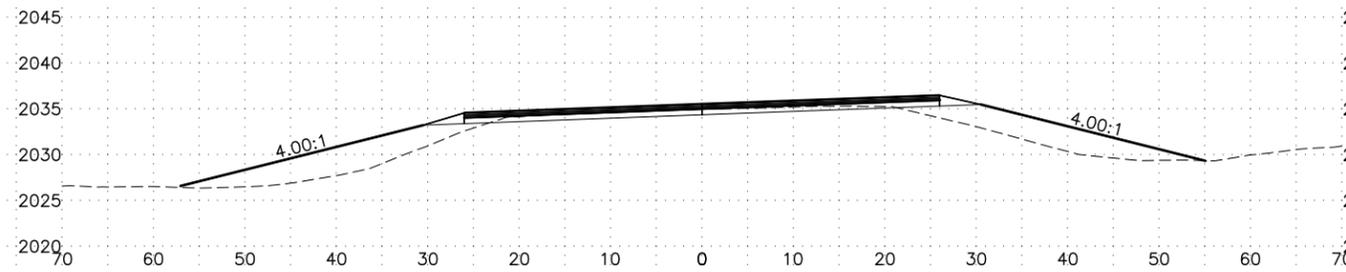


2478+66.31

PROFILE GRADE EL = 2035.52			
EXISTING GROUND EL = 2035.0			
Cut	23.57 SF	63.6 CY	CUM VOL = 1946.0 CY
Fill	131.95 SF	419.6 CY	CUM VOL = 3796.6 CY

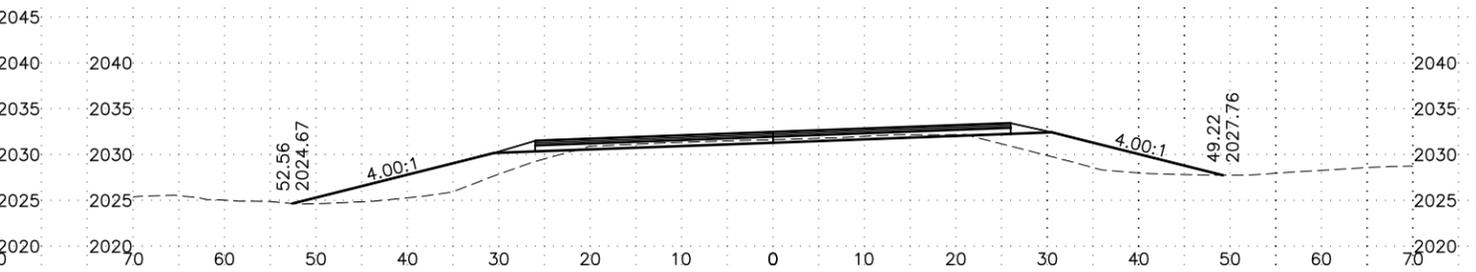


2481+00

PROFILE GRADE EL = 2032.48			
EXISTING GROUND EL = 2031.6			
Cut	13.92 SF	68.3 CY	CUM VOL = 2127.1 CY
Fill	101.05 SF	326.0 CY	CUM VOL = 4660.9 CY

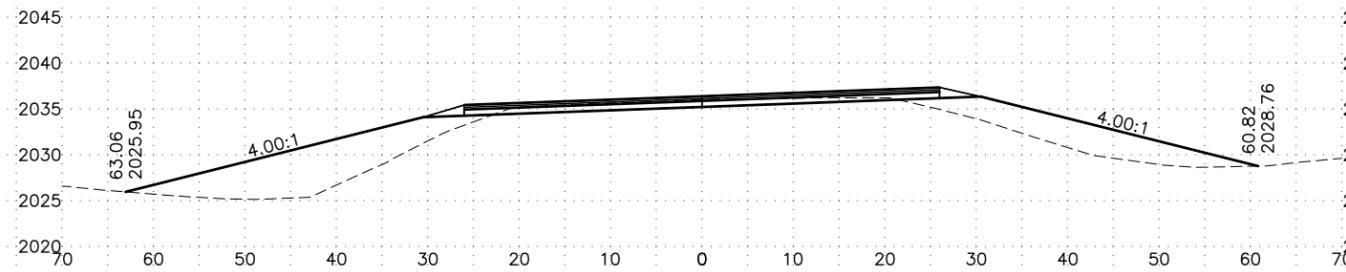


2478+00

PROFILE GRADE EL = 2036.38			
EXISTING GROUND EL = 2036.0			
Cut	28.19 SF	110.3 CY	CUM VOL = 1882.4 CY
Fill	209.76 SF	797.6 CY	CUM VOL = 3377.0 CY

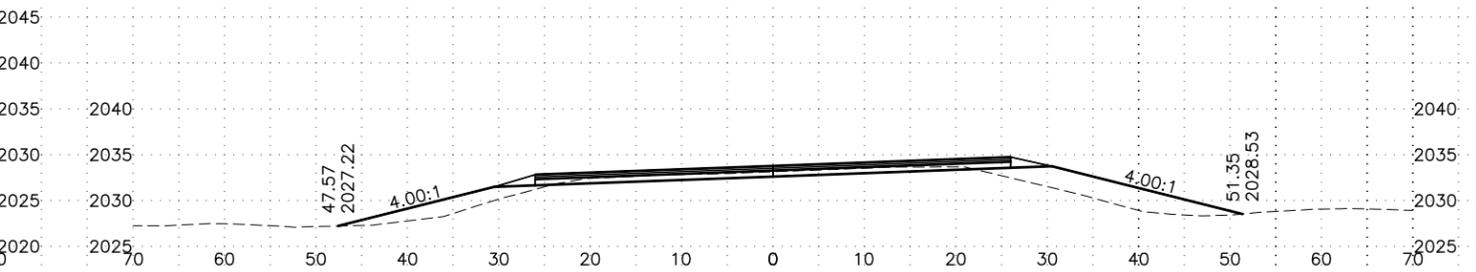


2480+00

PROFILE GRADE EL = 2033.78			
EXISTING GROUND EL = 2033.1			
Cut	22.96 SF	84.1 CY	CUM VOL = 2058.8 CY
Fill	74.98 SF	376.1 CY	CUM VOL = 4334.9 CY

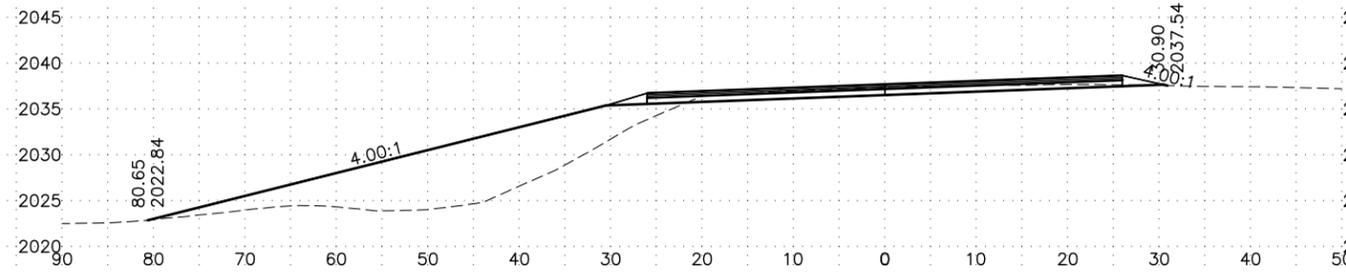

2477+00

PROFILE GRADE EL = 2037.67			
EXISTING GROUND EL = 2037.4			
Cut	31.39 SF	144.5 CY	CUM VOL = 1772.1 CY
Fill	220.93 SF	945.9 CY	CUM VOL = 2579.4 CY

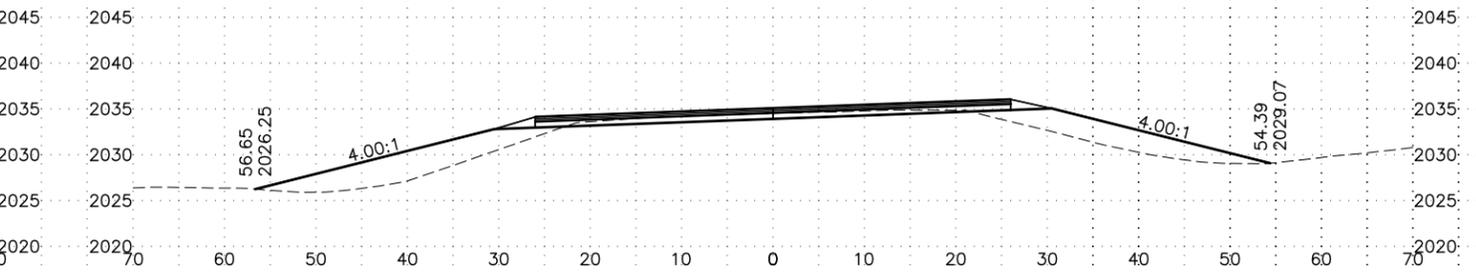


2479+00

PROFILE GRADE EL = 2035.08			
EXISTING GROUND EL = 2034.5			
Cut	22.46 SF	28.7 CY	CUM VOL = 1974.7 CY
Fill	128.11 SF	162.2 CY	CUM VOL = 3958.8 CY


LINE	PROJECT NUMBER	SHEET NO.	TOTAL SHEETS
0 - XS05	0A44020/Z612990000	5	36

H:\Projects\Parks-Hwy\61299_Parks_231\Design\C3D\61299_XS-0 - XS06 Thu, Apr/07/16 09:36am

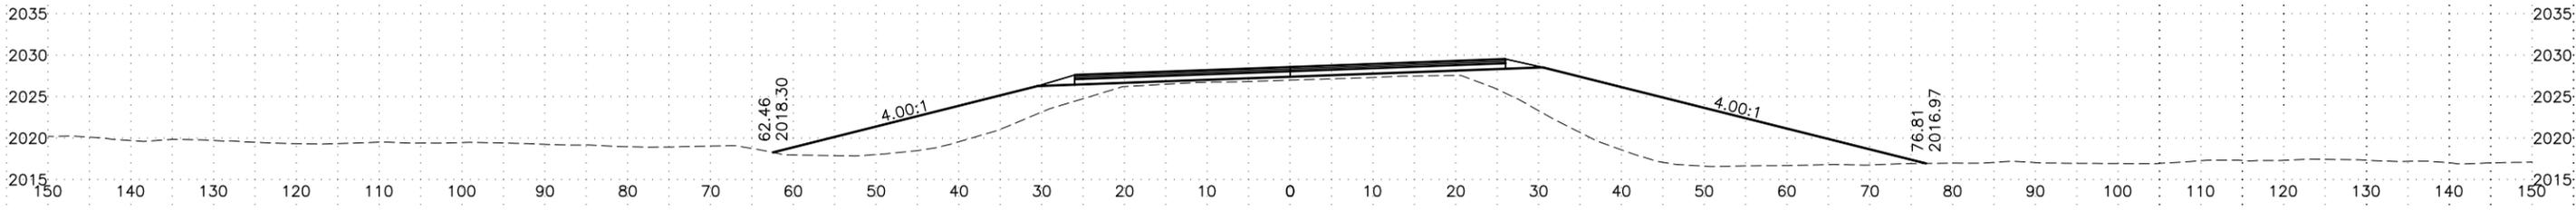


2484+00

PROFILE GRADE EL = 2028.58			
EXISTING GROUND EL = 2027.0			
Cut	0.00 SF	0.0 CY	CUM VOL = 2154.4 CY
Fill	401.16 SF	1899.4 CY	CUM VOL = 9370.8 CY

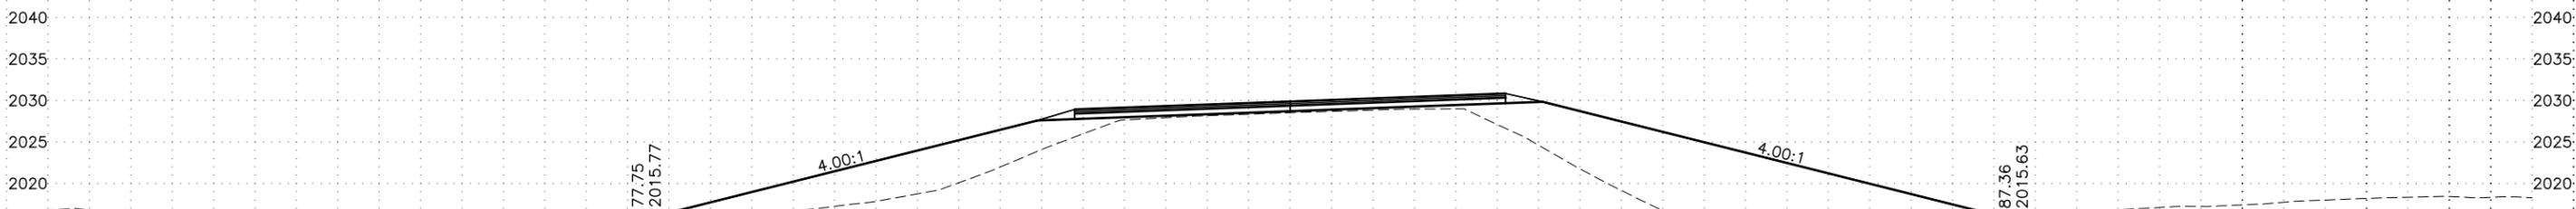

2483+00

PROFILE GRADE EL = 2029.88			
EXISTING GROUND EL = 2028.5			
Cut	0.00 SF	0.8 CY	CUM VOL = 2154.4 CY
Fill	624.51 SF	1889.9 CY	CUM VOL = 7471.4 CY

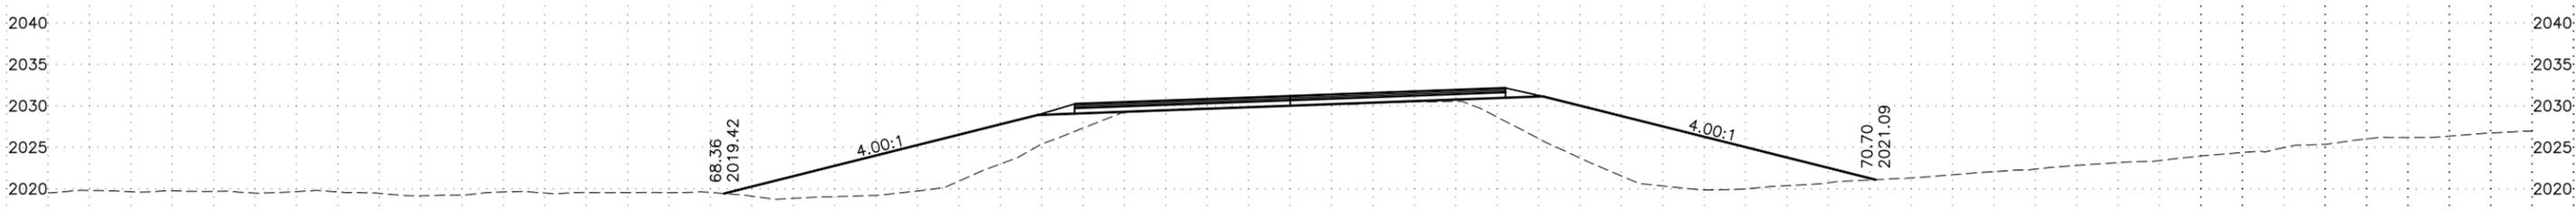


2482+00

PROFILE GRADE EL = 2031.18			
EXISTING GROUND EL = 2030.0			
Cut	0.41 SF	26.5 CY	CUM VOL = 2153.7 CY
Fill	396.04 SF	920.5 CY	CUM VOL = 5581.5 CY


LINE	PROJECT NUMBER	SHEET NO.	TOTAL SHEETS
0 - XS06	0A44020/Z612990000	6	36

H:\Projects\Parks-Hwy\61299_Parks_231\Design\C3D\61299_XS-0 - XS07 Thu, Apr/07/16 09:36am

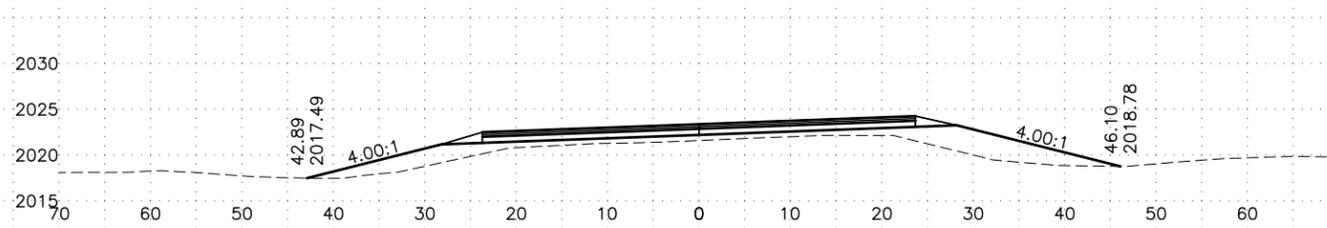


2488+00

PROFILE GRADE EL = 2023.38			
EXISTING GROUND EL = 2021.6			
Cut	0.00 SF	0.0 CY	CUM VOL = 2154.4 CY
Fill	100.14 SF	399.3 CY	CUM VOL = 12354.0 CY

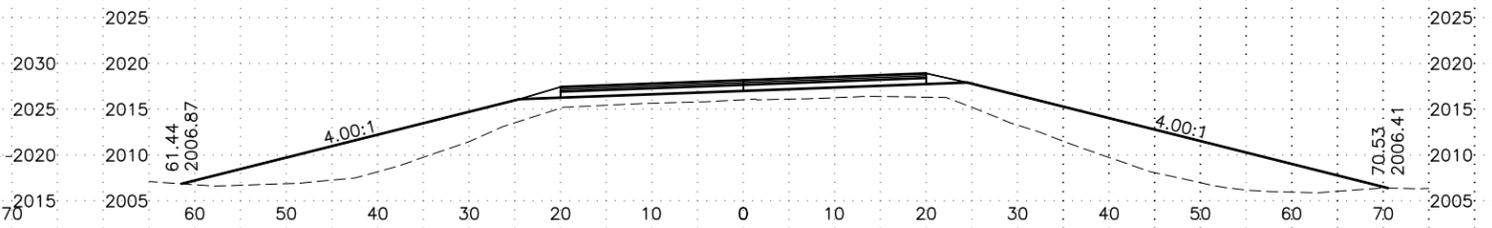


2492+00

PROFILE GRADE EL = 2018.18			
EXISTING GROUND EL = 2016.0			
Cut	0.00 SF	0.0 CY	CUM VOL = 2154.4 CY
Fill	321.90 SF	1071.4 CY	CUM VOL = 14859.6 CY

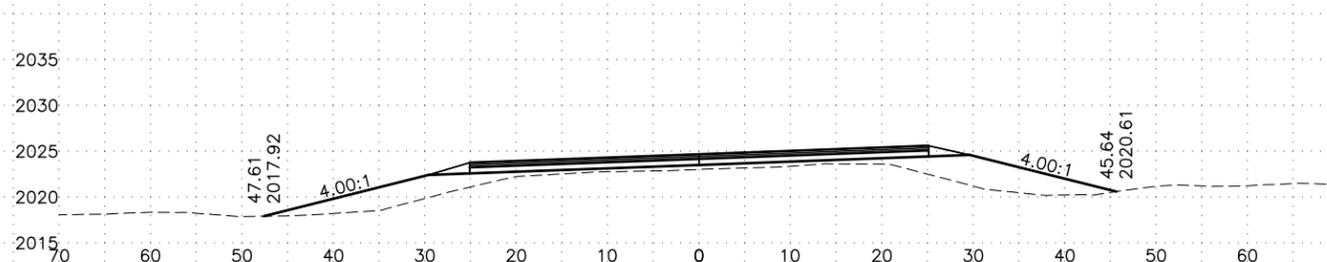


2487+00

PROFILE GRADE EL = 2024.68			
EXISTING GROUND EL = 2023.0			
Cut	0.00 SF	0.0 CY	CUM VOL = 2154.4 CY
Fill	115.50 SF	573.5 CY	CUM VOL = 11954.7 CY

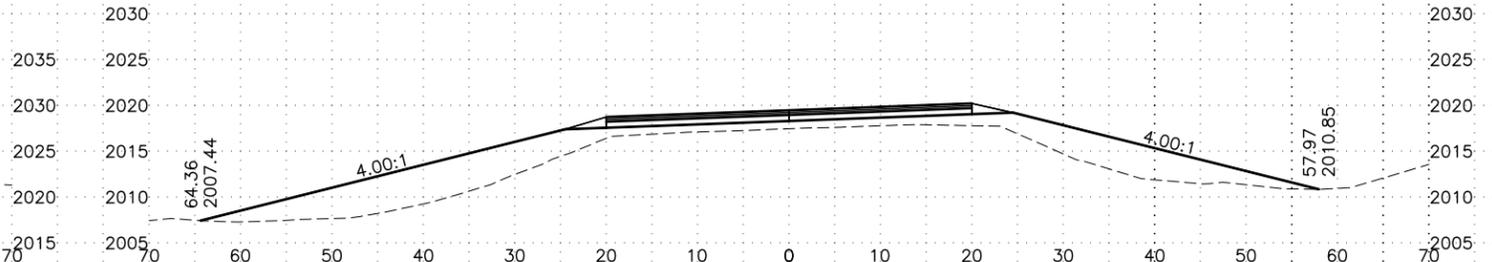


2491+00

PROFILE GRADE EL = 2019.48			
EXISTING GROUND EL = 2017.5			
Cut	0.00 SF	0.0 CY	CUM VOL = 2154.4 CY
Fill	256.65 SF	667.8 CY	CUM VOL = 13788.3 CY

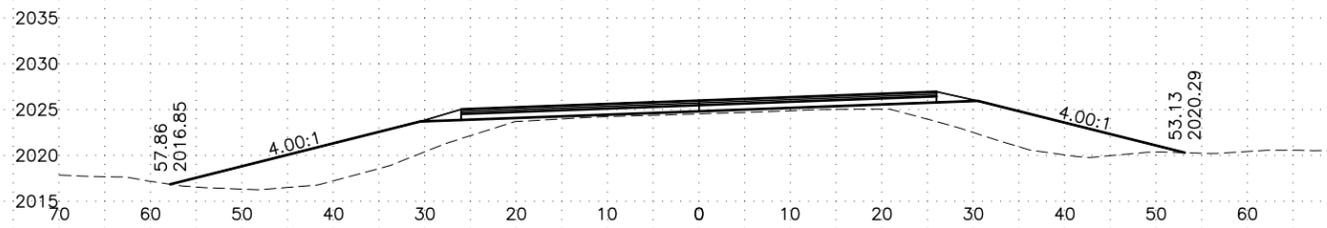


2486+00

PROFILE GRADE EL = 2025.98			
EXISTING GROUND EL = 2024.5			
Cut	0.00 SF	0.0 CY	CUM VOL = 2154.4 CY
Fill	194.16 SF	813.6 CY	CUM VOL = 11381.2 CY

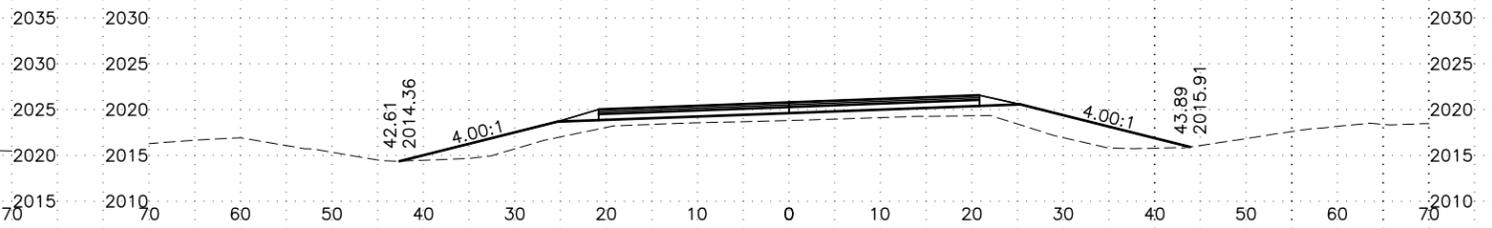


2490+00

PROFILE GRADE EL = 2020.78			
EXISTING GROUND EL = 2018.8			
Cut	0.00 SF	0.0 CY	CUM VOL = 2154.4 CY
Fill	103.96 SF	386.8 CY	CUM VOL = 13120.5 CY

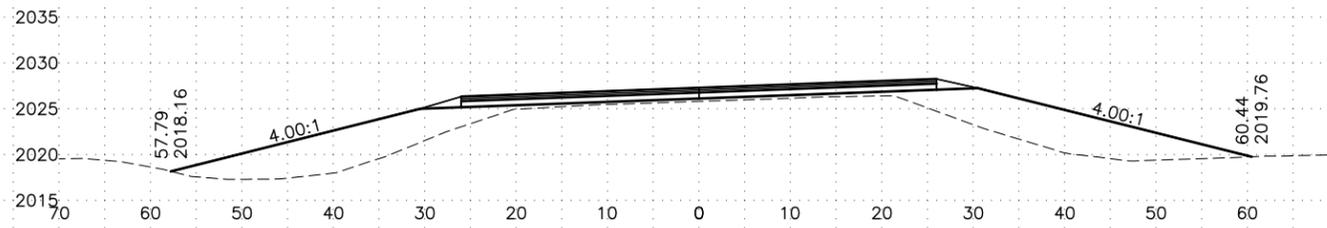

2485+00

PROFILE GRADE EL = 2027.28			
EXISTING GROUND EL = 2025.8			
Cut	0.00 SF	0.0 CY	CUM VOL = 2154.4 CY
Fill	245.16 SF	1196.9 CY	CUM VOL = 10567.6 CY

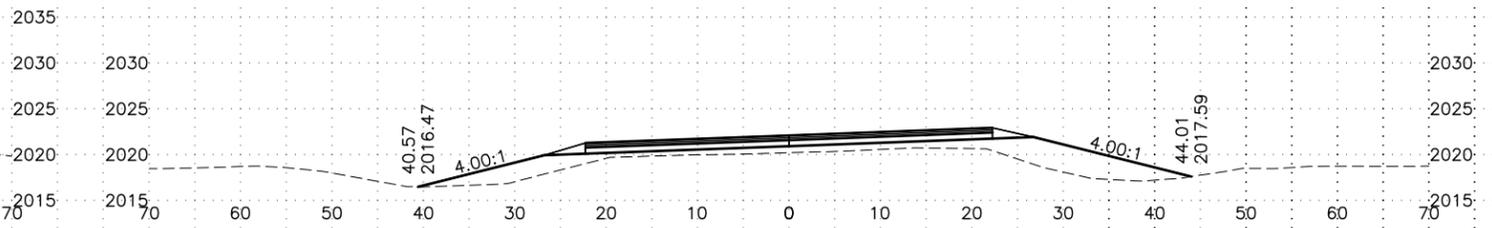


2489+00

PROFILE GRADE EL = 2022.08			
EXISTING GROUND EL = 2020.2			
Cut	0.00 SF	0.0 CY	CUM VOL = 2154.4 CY
Fill	104.90 SF	379.7 CY	CUM VOL = 12733.7 CY


LINE	PROJECT NUMBER	SHEET NO.	TOTAL SHEETS
0 - XS07	0A44020/Z612990000	7	36

H:\Projects\Parks-Hwy\61299_Parks_231\Design\C3D\61299_XS-0 - XS08 Thu, Apr/07/16 09:37am

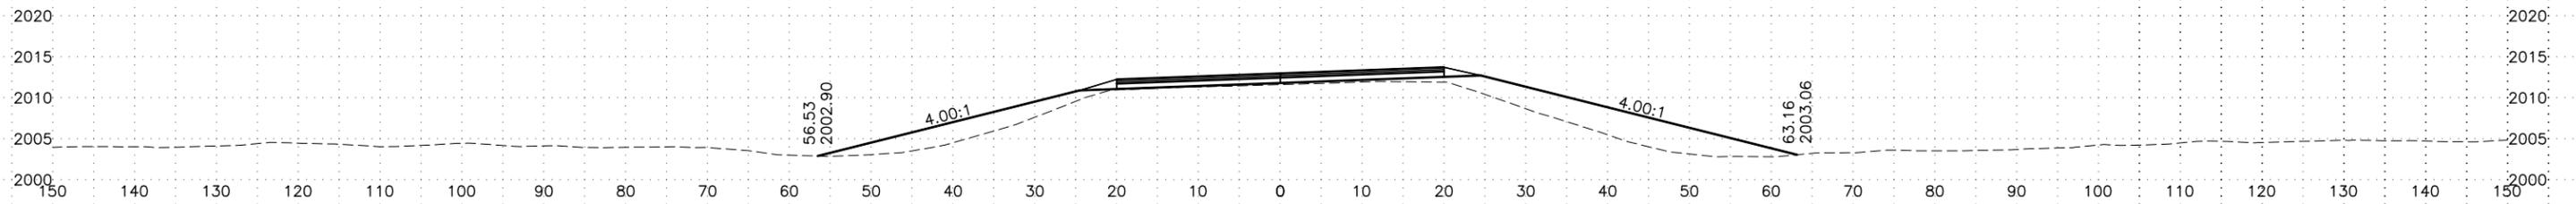


2496+00

PROFILE GRADE EL = 2012.98			
EXISTING GROUND EL = 2011.6			
Cut	0.00 SF	0.0 CY	CUM VOL = 2154.4 CY
Fill	177.35 SF	654.6 CY	CUM VOL = 18771.0 CY

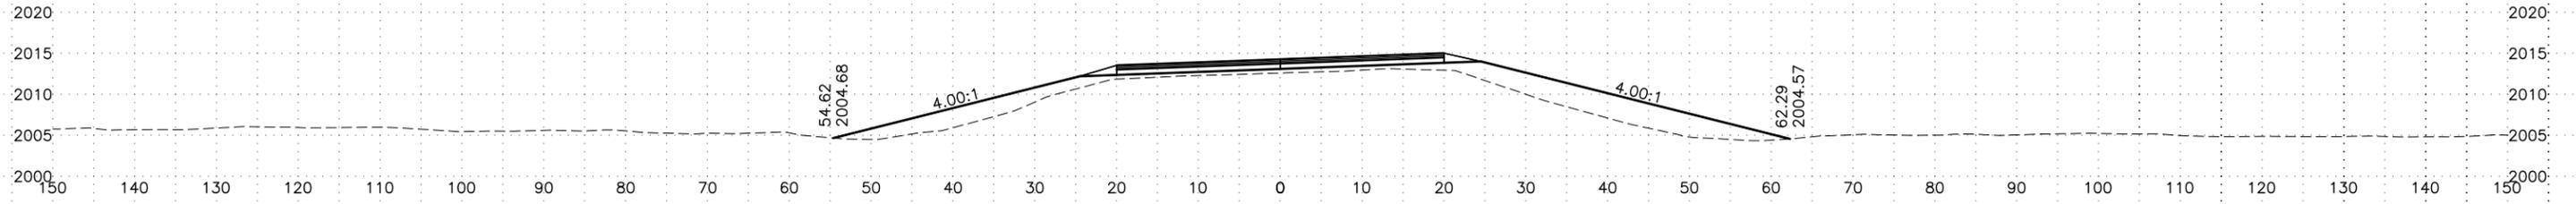


2495+00

PROFILE GRADE EL = 2014.28			
EXISTING GROUND EL = 2012.6			
Cut	0.00 SF	0.0 CY	CUM VOL = 2154.4 CY
Fill	176.12 SF	875.0 CY	CUM VOL = 18116.5 CY

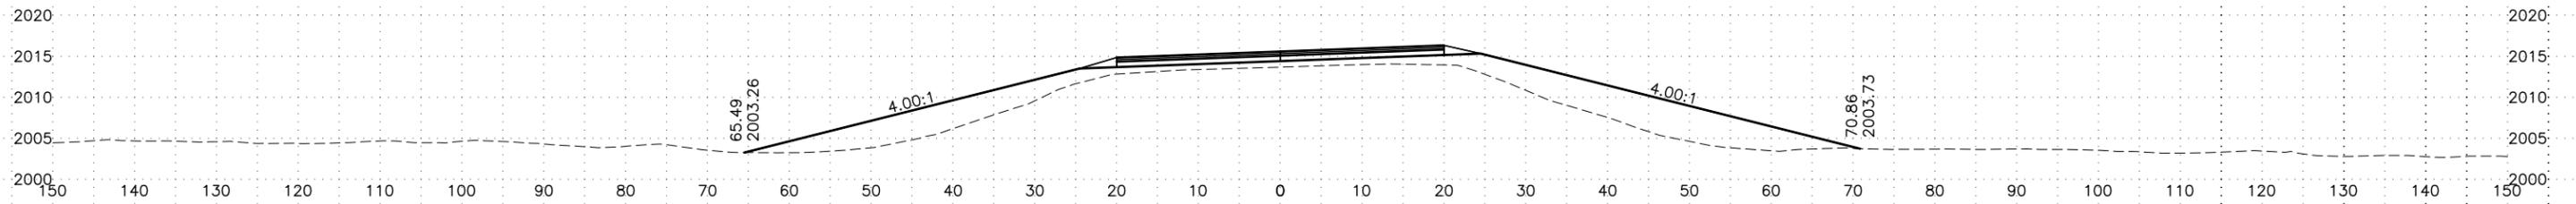

2494+00

PROFILE GRADE EL = 2015.58			
EXISTING GROUND EL = 2013.7			
Cut	0.00 SF	0.0 CY	CUM VOL = 2154.4 CY
Fill	296.36 SF	1167.3 CY	CUM VOL = 17241.5 CY

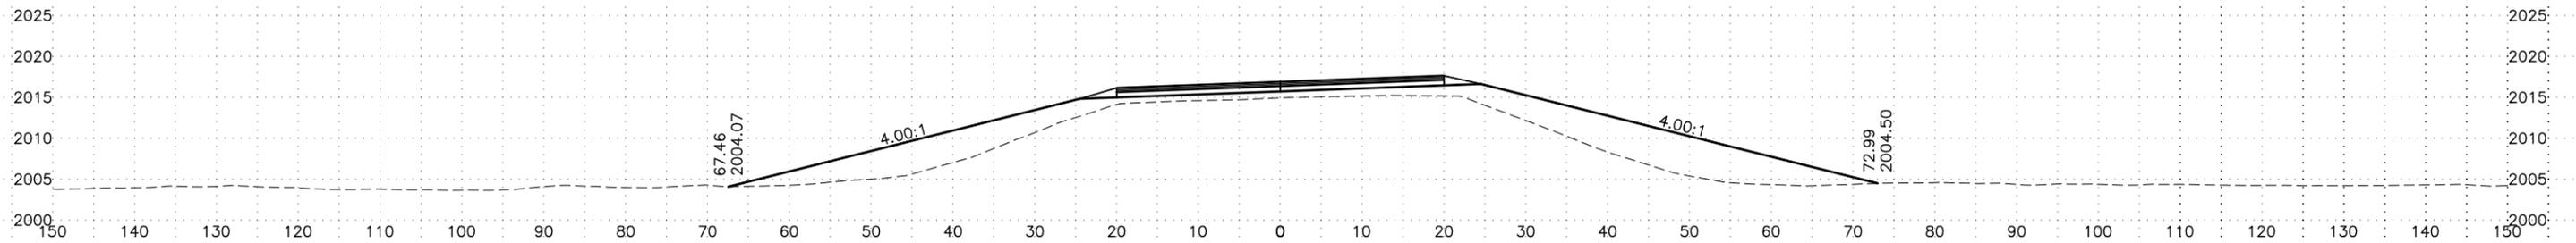


2493+00

PROFILE GRADE EL = 2016.88			
EXISTING GROUND EL = 2014.9			
Cut	0.00 SF	0.0 CY	CUM VOL = 2154.4 CY
Fill	333.97 SF	1214.6 CY	CUM VOL = 16074.2 CY


LINE	PROJECT NUMBER	SHEET NO.	TOTAL SHEETS
0 - XS08	0A44020/Z612990000	8	36

H:\Projects\Parks-Hwy\61299_Parks_231\Design\C3D\61299_XS-0 - XS09 Thu, Apr/07/16 09:38am

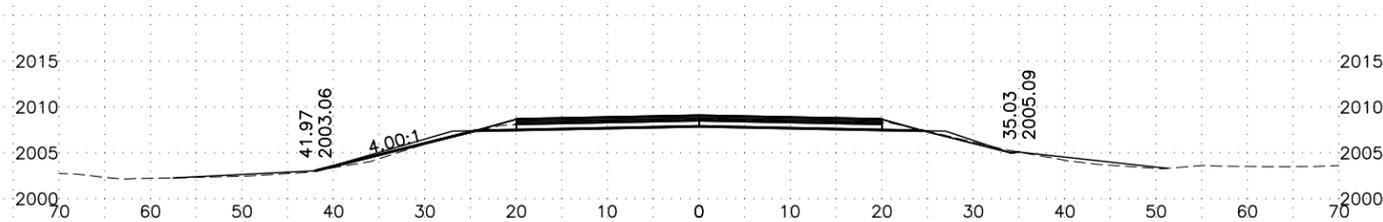


2499+00

PROFILE GRADE EL = 2009.08			
EXISTING GROUND EL = 2008.7			
Cut	35.53 SF	112.2 CY	CUM VOL = 2317.3 CY
Fill	16.30 SF	161.7 CY	CUM VOL = 19901.0 CY

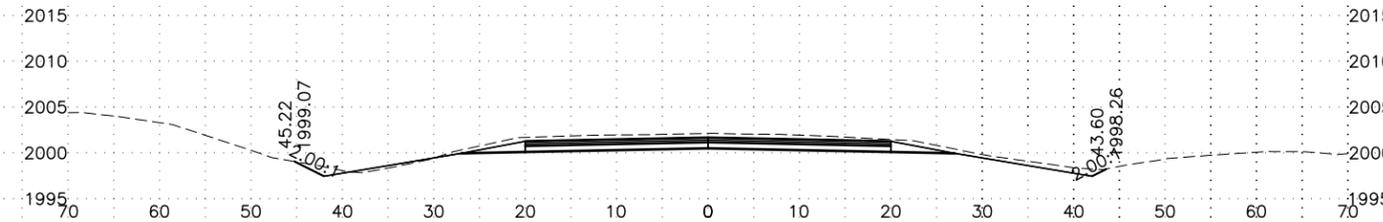


2503+00

PROFILE GRADE EL = 2001.67			
EXISTING GROUND EL = 2002.1			
Cut	90.73 SF	300.6 CY	CUM VOL = 3173.4 CY
Fill	1.97 SF	13.2 CY	CUM VOL = 20092.1 CY

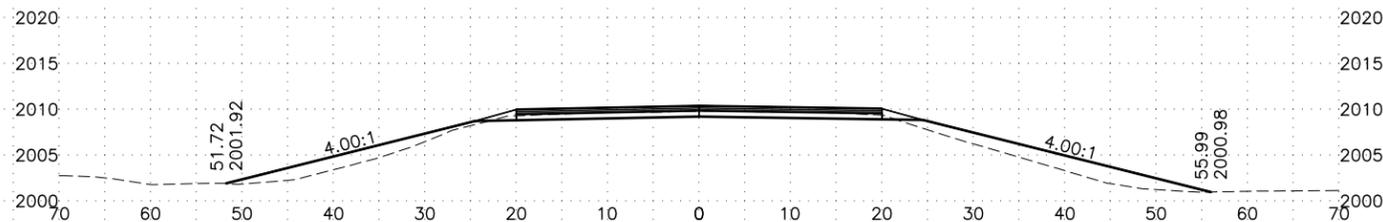


2498+00

PROFILE GRADE EL = 2010.38			
EXISTING GROUND EL = 2009.8			
Cut	25.08 SF	49.3 CY	CUM VOL = 2205.0 CY
Fill	70.99 SF	378.5 CY	CUM VOL = 19739.3 CY

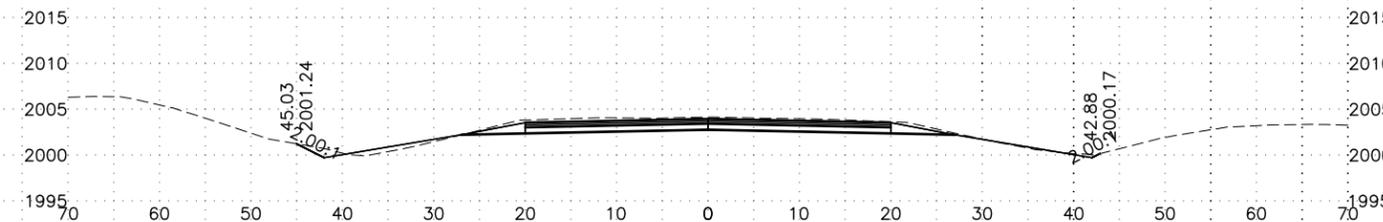


2502+00

PROFILE GRADE EL = 2003.94			
EXISTING GROUND EL = 2004.1			
Cut	71.59 SF	232.0 CY	CUM VOL = 2872.8 CY
Fill	5.16 SF	37.3 CY	CUM VOL = 20078.9 CY

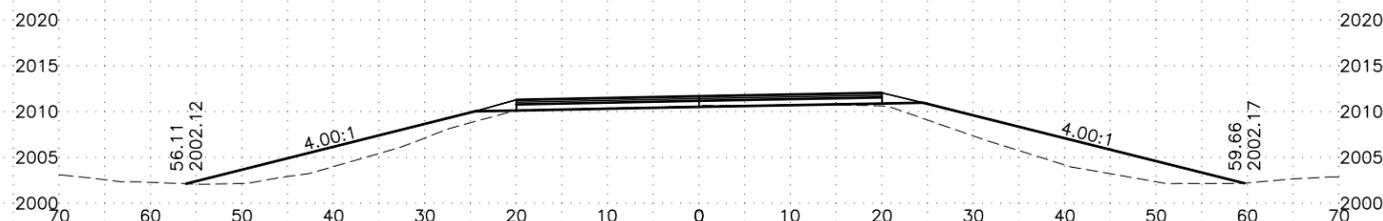


2497+00

PROFILE GRADE EL = 2011.68			
EXISTING GROUND EL = 2010.6			
Cut	1.53 SF	0.9 CY	CUM VOL = 2155.7 CY
Fill	133.41 SF	130.2 CY	CUM VOL = 19360.8 CY

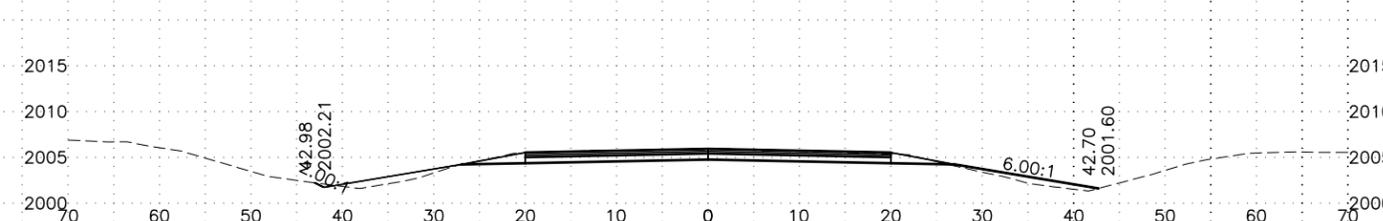


2501+00

PROFILE GRADE EL = 2005.93			
EXISTING GROUND EL = 2005.8			
Cut	53.70 SF	178.6 CY	CUM VOL = 2640.8 CY
Fill	14.99 SF	69.1 CY	CUM VOL = 20041.6 CY

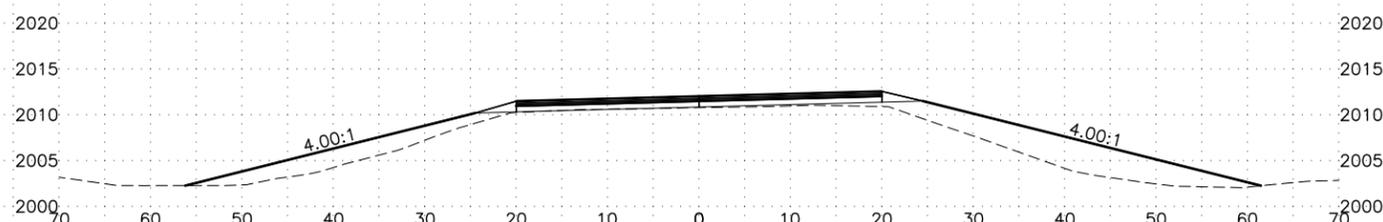

2496+75.37

PROFILE GRADE EL = 2012.00			
EXISTING GROUND EL = 2010.8			
Cut	0.34 SF	0.5 CY	CUM VOL = 2154.9 CY
Fill	151.95 SF	459.6 CY	CUM VOL = 19230.6 CY

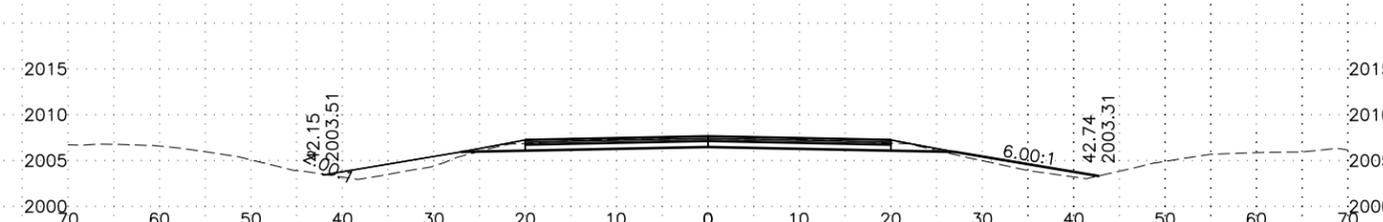


2500+00

PROFILE GRADE EL = 2007.64			
EXISTING GROUND EL = 2007.3			
Cut	42.74 SF	144.9 CY	CUM VOL = 2462.2 CY
Fill	22.31 SF	71.5 CY	CUM VOL = 19972.5 CY


LINE	PROJECT NUMBER	SHEET NO.	TOTAL SHEETS
0 - XS09	0A44020/Z612990000	9	36

H:\Projects\Parks-Hwy\61299_Parks_231\Design\C3D\61299_XS-0 - XS10 Thu, Apr/07/16 09:39am

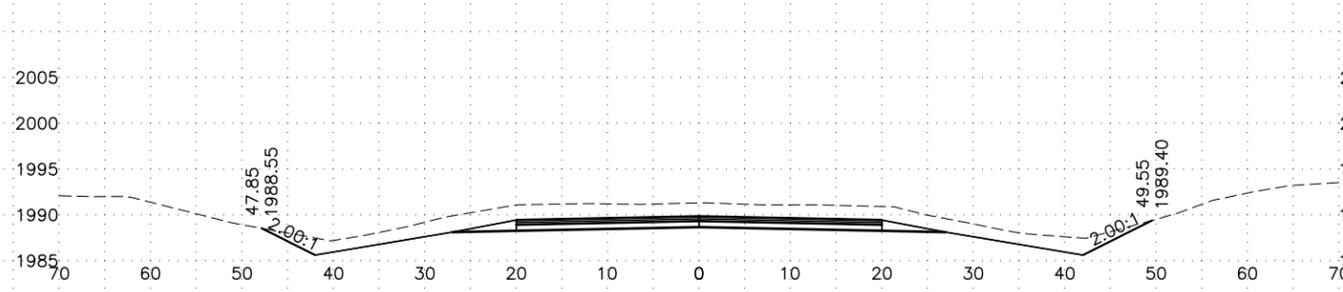


2507+00

PROFILE GRADE EL = 1989.83			
EXISTING GROUND EL = 1991.3			
Cut	193.84 SF	642.4 CY	CUM VOL = 5142.8 CY
Fill	0.00 SF	0.0 CY	CUM VOL = 20095.7 CY

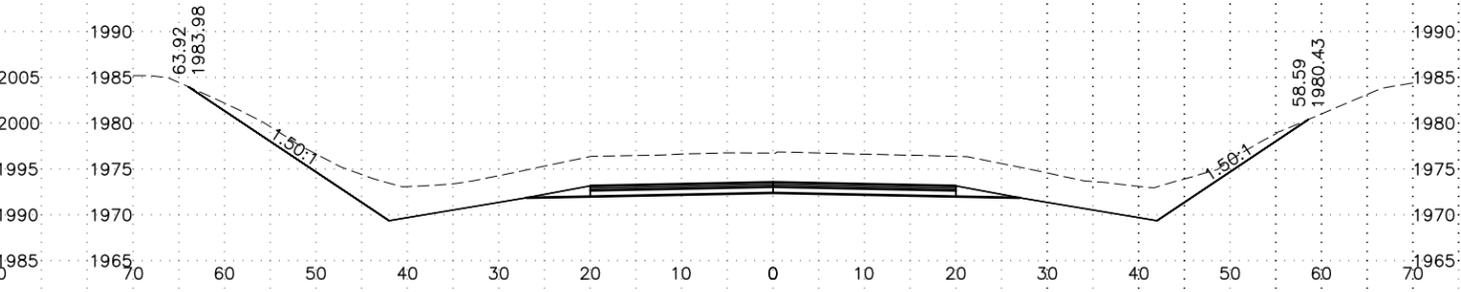


2511+00

PROFILE GRADE EL = 1973.58			
EXISTING GROUND EL = 1976.8			
Cut	389.68 SF	1295.9 CY	CUM VOL = 9281.1 CY
Fill	0.00 SF	0.0 CY	CUM VOL = 20095.7 CY

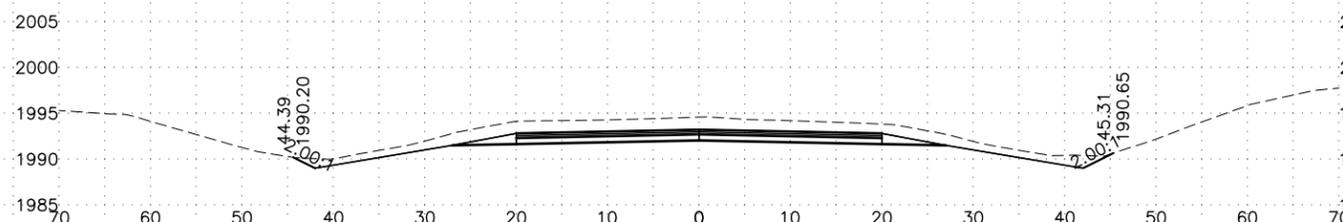


2506+00

PROFILE GRADE EL = 1993.21			
EXISTING GROUND EL = 1994.6			
Cut	153.07 SF	528.0 CY	CUM VOL = 4500.4 CY
Fill	0.00 SF	0.0 CY	CUM VOL = 20095.7 CY

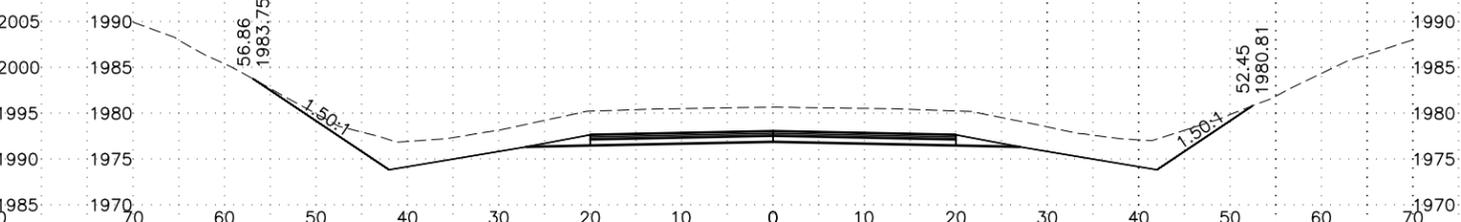


2510+00

PROFILE GRADE EL = 1978.05			
EXISTING GROUND EL = 1980.7			
Cut	310.10 SF	1090.0 CY	CUM VOL = 7985.2 CY
Fill	0.00 SF	0.0 CY	CUM VOL = 20095.7 CY

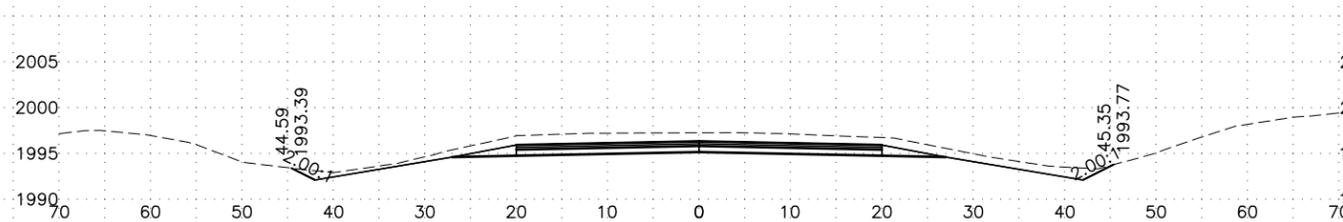


2505+00

PROFILE GRADE EL = 1996.30			
EXISTING GROUND EL = 1997.2			
Cut	132.07 SF	437.8 CY	CUM VOL = 3972.3 CY
Fill	0.00 SF	0.0 CY	CUM VOL = 20095.7 CY

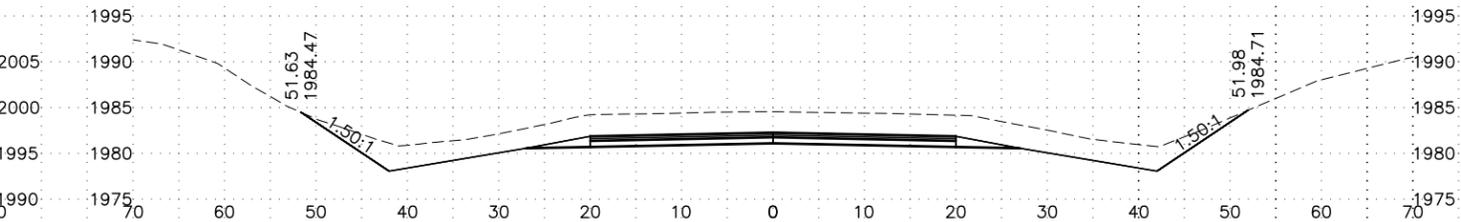


2509+00

PROFILE GRADE EL = 1982.26			
EXISTING GROUND EL = 1984.5			
Cut	278.50 SF	954.6 CY	CUM VOL = 6895.2 CY
Fill	0.00 SF	0.0 CY	CUM VOL = 20095.7 CY

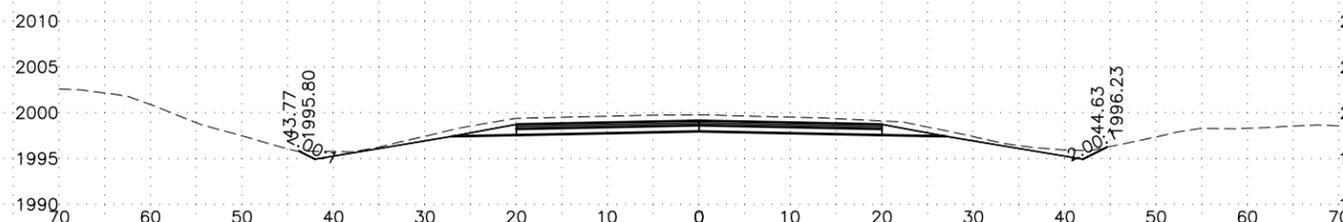

2504+00

PROFILE GRADE EL = 1999.13			
EXISTING GROUND EL = 1999.8			
Cut	104.32 SF	361.2 CY	CUM VOL = 3534.6 CY
Fill	0.00 SF	3.7 CY	CUM VOL = 20095.7 CY

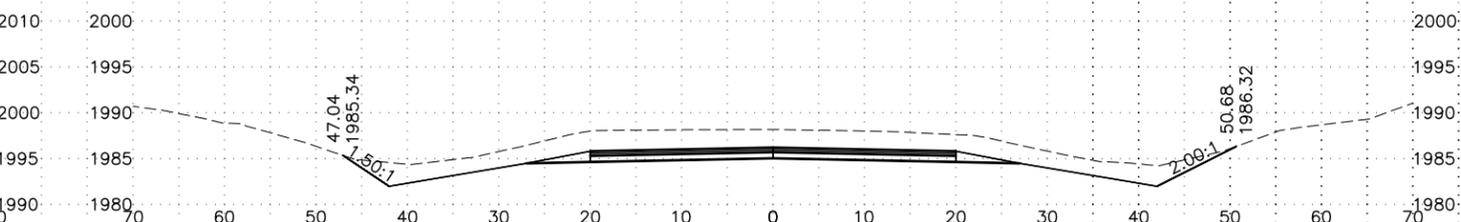


2508+00

PROFILE GRADE EL = 1986.18			
EXISTING GROUND EL = 1988.2			
Cut	236.98 SF	797.8 CY	CUM VOL = 5940.6 CY
Fill	0.00 SF	0.0 CY	CUM VOL = 20095.7 CY


LINE	PROJECT NUMBER	SHEET NO.	TOTAL SHEETS
0 - XS10	0A44020/Z612990000	10	36

H:\Projects\Parks-Hwy\61299_Parks_231\Design\C3D\61299_XS-0 - XS11 Thu, Apr/07/16 09:40am

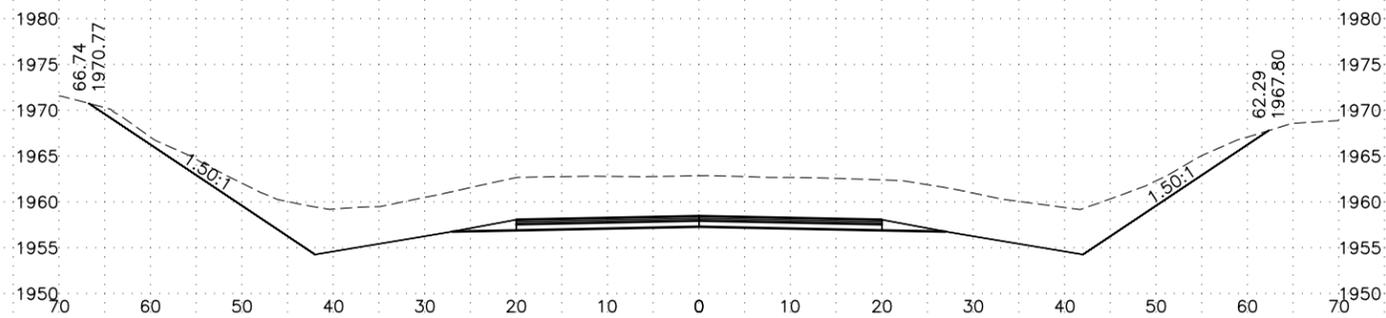


2514+00

PROFILE GRADE EL = 1958.48			
EXISTING GROUND EL = 1962.9			
Cut	533.80 SF	1876.1 CY	CUM VOL = 14400.0 CY
Fill	0.00 SF	0.0 CY	CUM VOL = 20095.7 CY

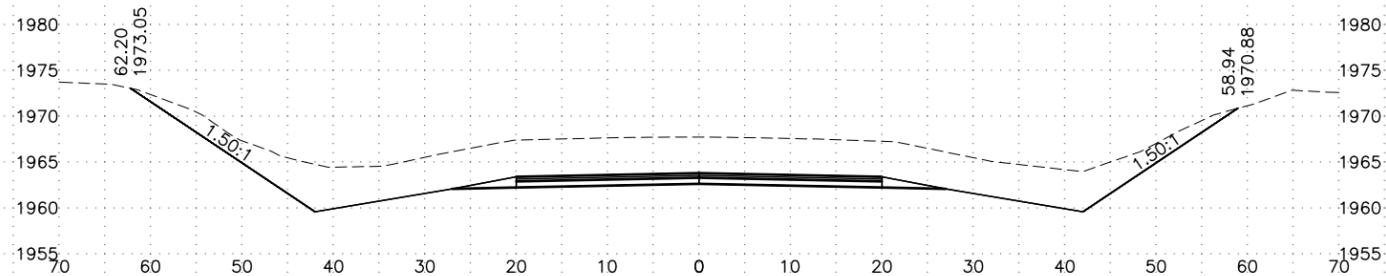


2513+00

PROFILE GRADE EL = 1963.79			
EXISTING GROUND EL = 1967.7			
Cut	479.28 SF	1704.4 CY	CUM VOL = 12524.0 CY
Fill	0.00 SF	0.0 CY	CUM VOL = 20095.7 CY

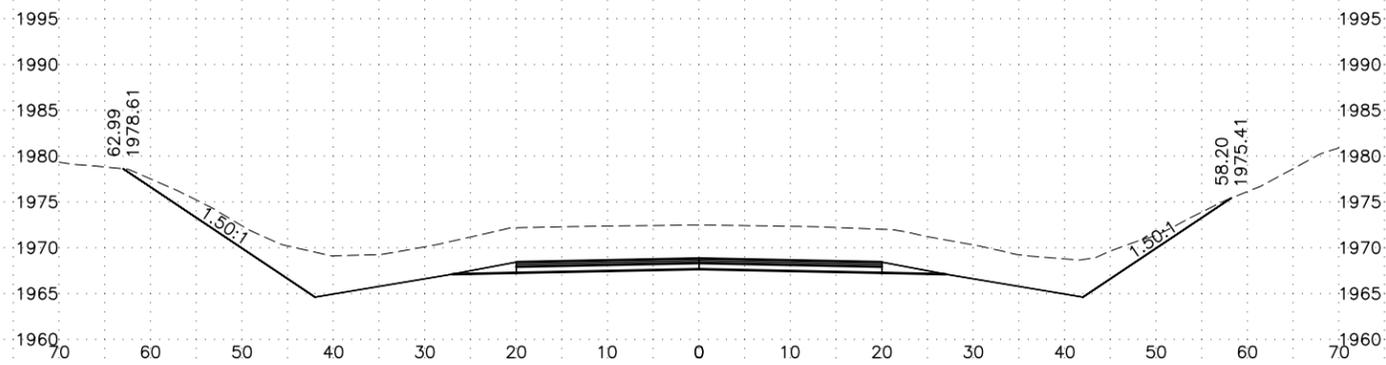

2512+00

PROFILE GRADE EL = 1968.82			
EXISTING GROUND EL = 1972.5			
Cut	441.10 SF	1538.5 CY	CUM VOL = 10819.6 CY
Fill	0.00 SF	0.0 CY	CUM VOL = 20095.7 CY

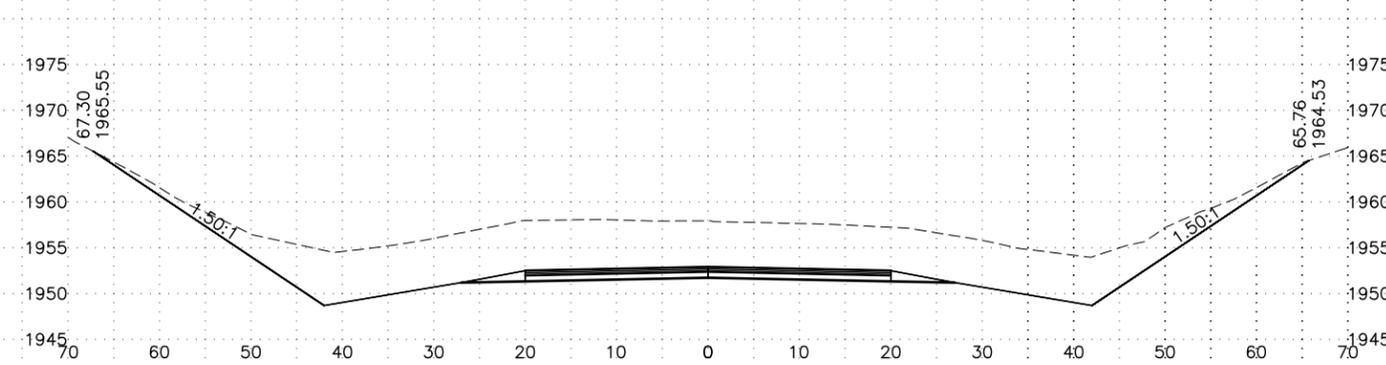


2515+00

PROFILE GRADE EL = 1952.89			
EXISTING GROUND EL = 1957.9			
Cut	596.83 SF	2093.8 CY	CUM VOL = 16493.8 CY
Fill	0.00 SF	0.0 CY	CUM VOL = 20095.7 CY


LINE	PROJECT NUMBER	SHEET NO.	TOTAL SHEETS
0 - XS11	0A44020/Z612990000	11	36

H:\Projects\Parks-Hwy\61299_Parks_231\Design\C3D\61299_XS-0 - XS12 Thu, Apr/07/16 09:41am

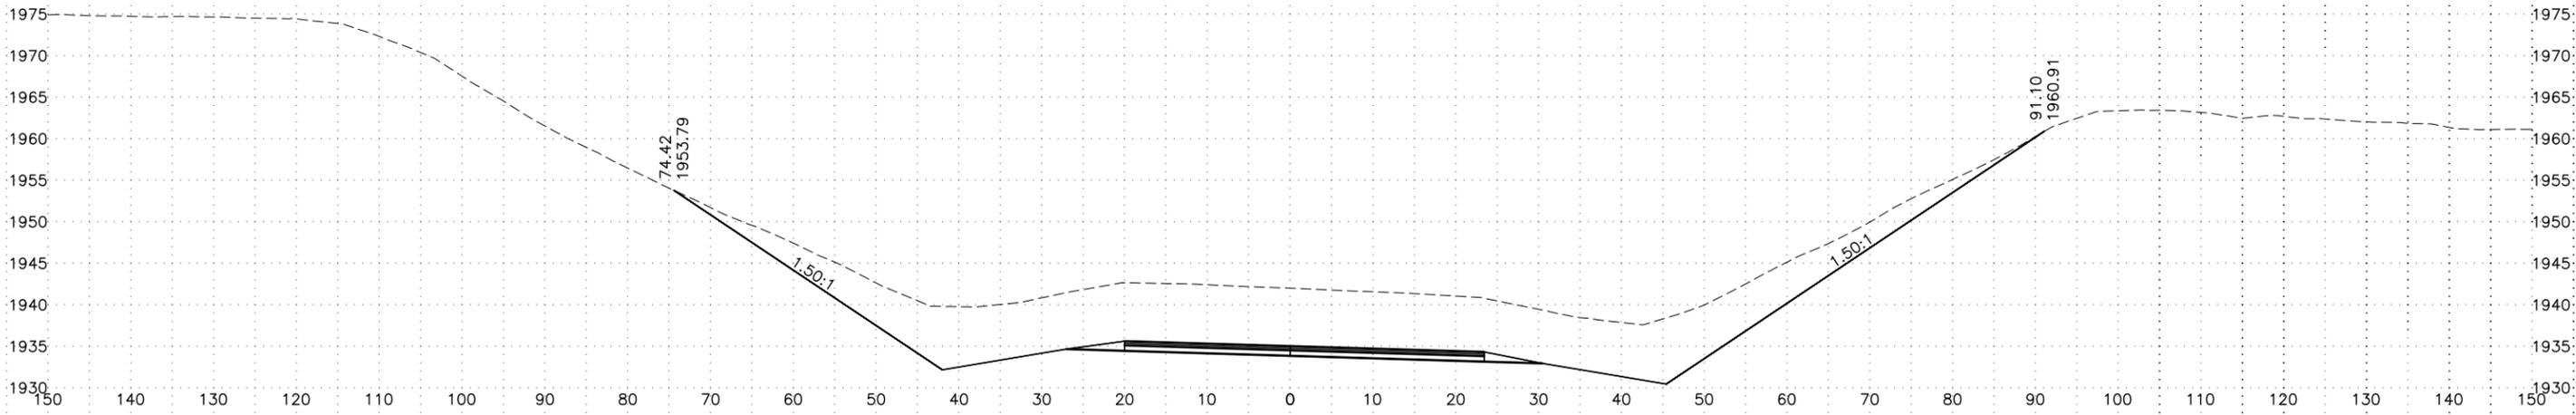


2518+00

PROFILE GRADE EL = 1935.03			
EXISTING GROUND EL = 1942.0			
Cut	0.00 SF	1530.4 CY	CUM VOL = 23286.3 CY
Fill	0.00 SF	0.0 CY	CUM VOL = 20095.7 CY

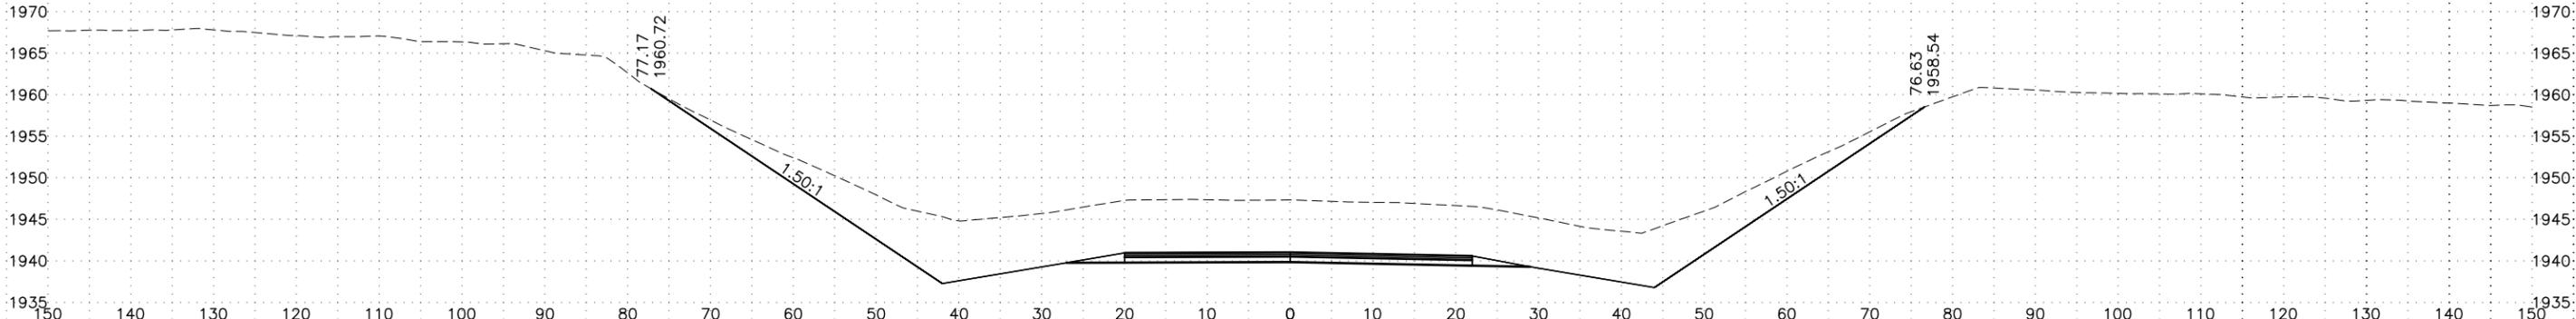

2517+00

PROFILE GRADE EL = 1941.03			
EXISTING GROUND EL = 1947.3			
Cut	826.43 SF	2843.6 CY	CUM VOL = 21755.9 CY
Fill	0.00 SF	0.0 CY	CUM VOL = 20095.7 CY

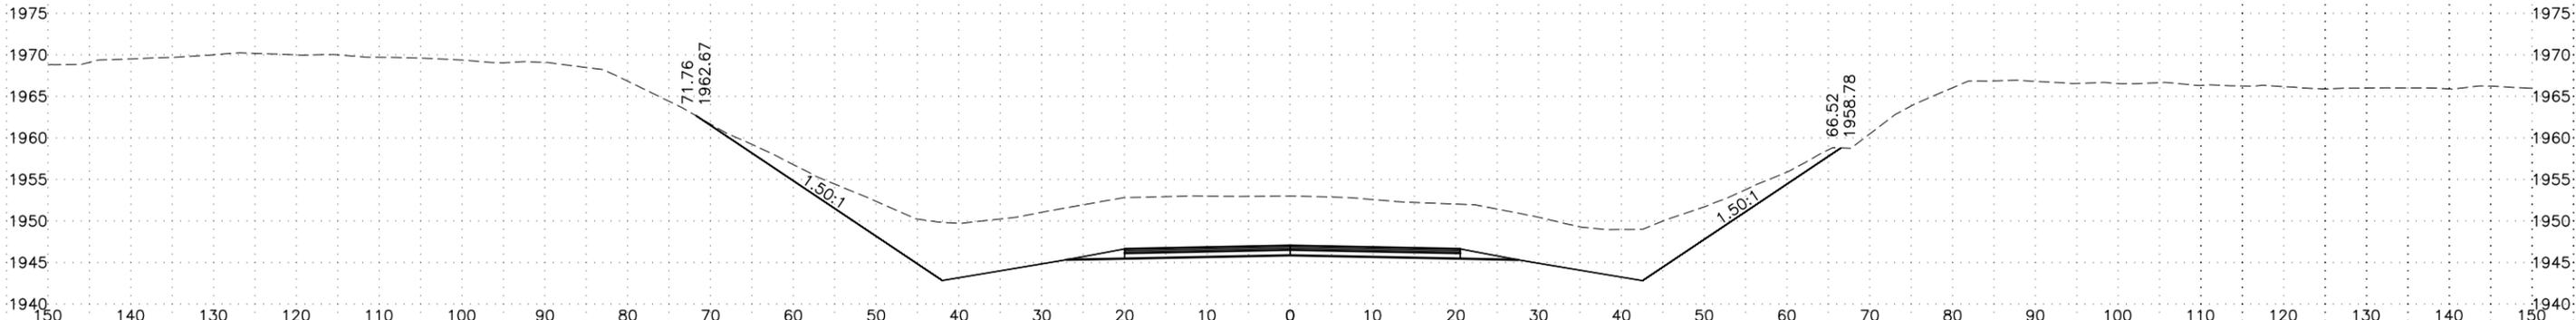


2516+00

PROFILE GRADE EL = 1947.03			
EXISTING GROUND EL = 1953.0			
Cut	709.13 SF	2418.4 CY	CUM VOL = 18912.3 CY
Fill	0.00 SF	0.0 CY	CUM VOL = 20095.7 CY


LINE	PROJECT NUMBER	SHEET NO.	TOTAL SHEETS
0 - XS12	0A44020/Z612990000	12	36

H:\Projects\Parks-Hwy\61299_Parks_231\Design\C3D\61299_XS-0 - XS13 Thu, Apr/07/16 09:42am

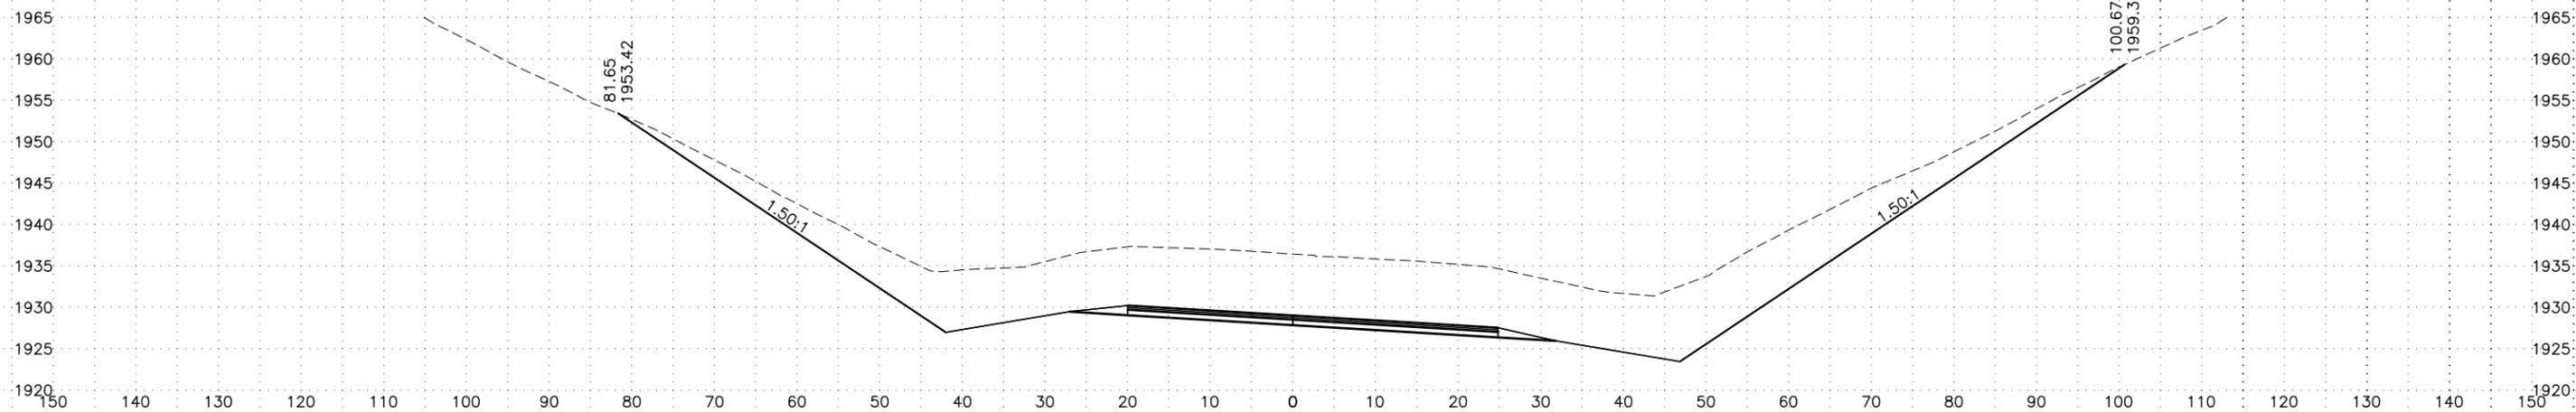

2519+00

PROFILE GRADE EL = 1929.03			
EXISTING GROUND EL = 1936.4			
Cut	1079.13 SF	2611.0 CY	CUM VOL = 26485.0 CY
Fill	0.00 SF	0.2 CY	CUM VOL = 20096.1 CY

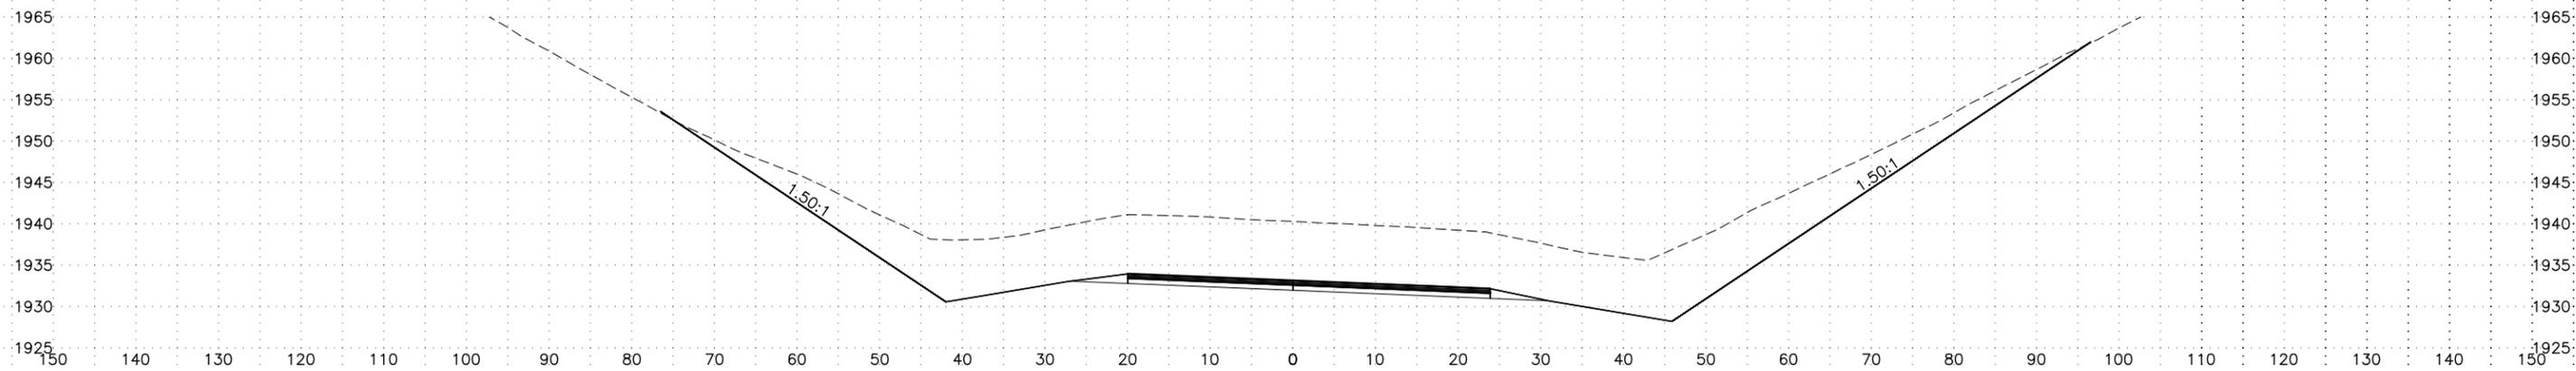


2518+31.83

PROFILE GRADE EL = 1933.12			
EXISTING GROUND EL = 1940.3			
Cut	996.87 SF	587.6 CY	CUM VOL = 23874.0 CY
Fill	0.17 SF	0.1 CY	CUM VOL = 20095.8 CY


LINE	PROJECT NUMBER	SHEET NO.	TOTAL SHEETS
0 - XS13	0A44020/Z612990000	13	36

H:\Projects\Parks-Hwy\61299_Parks_231\Design\C3D\61299_XS-0 - XS14 Thu, Apr/07/16 09:42am

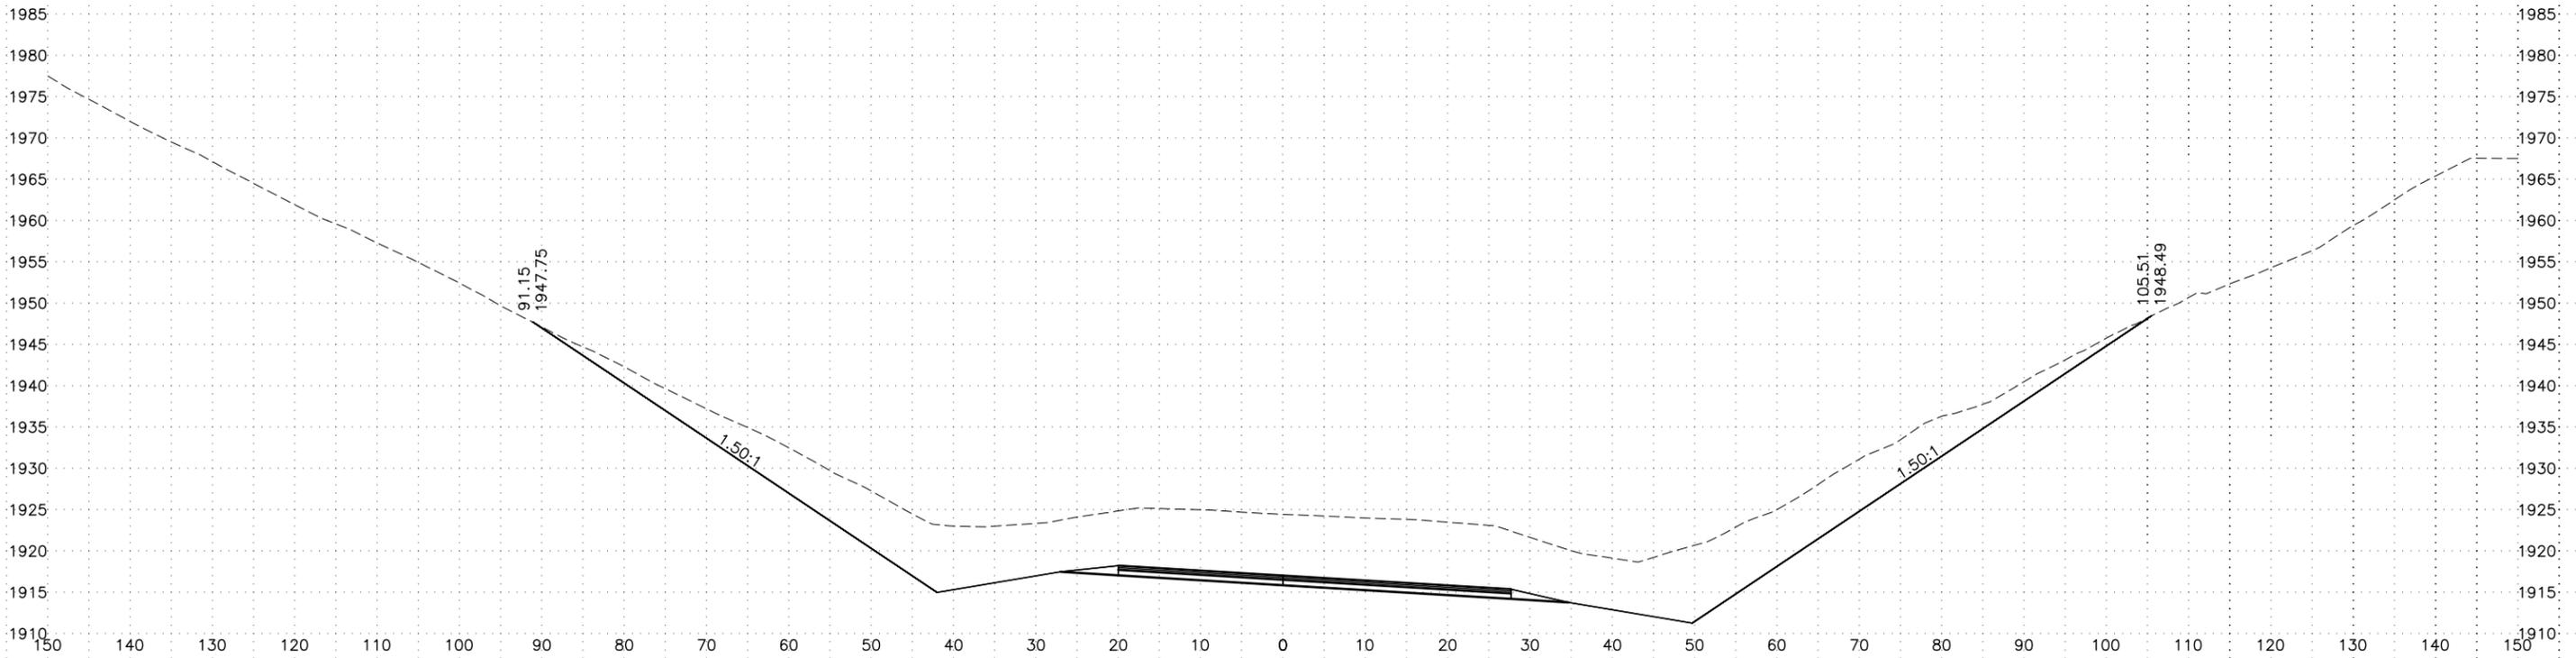

2521+00

PROFILE GRADE EL = 1917.03			
EXISTING GROUND EL = 1924.4			
Cut	1178.94 SF	4180.1 CY	CUM VOL = 34658.7 CY
Fill	0.00 SF	0.0 CY	CUM VOL = 20096.1 CY

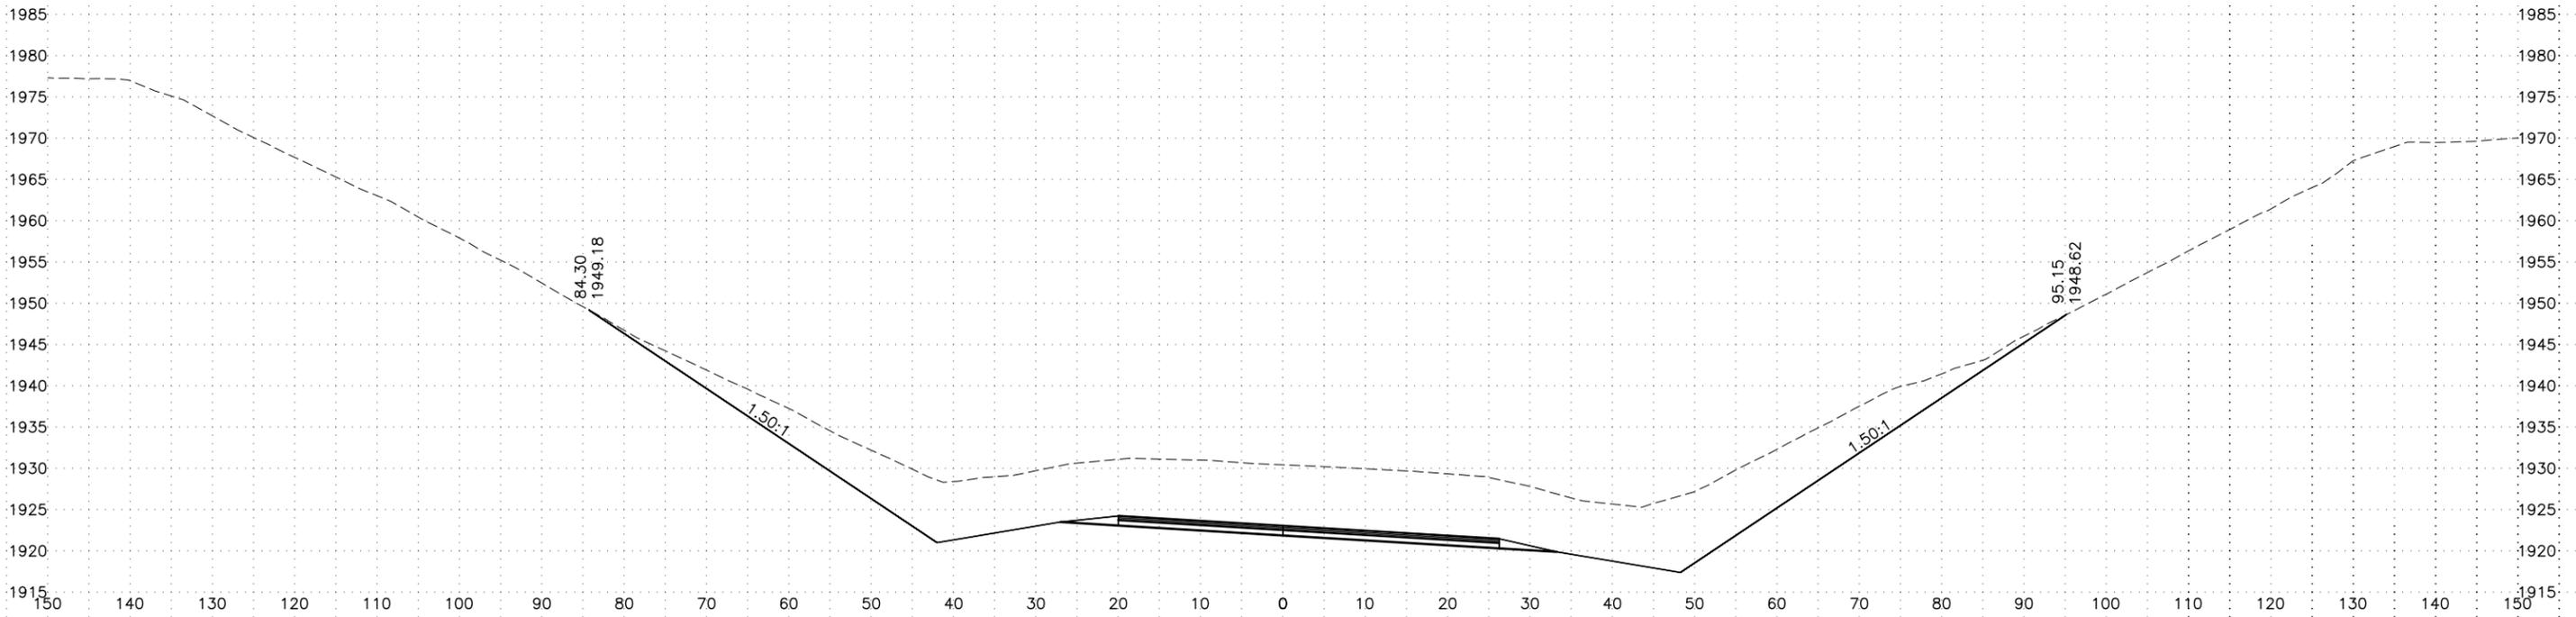


2520+00

PROFILE GRADE EL = 1923.03			
EXISTING GROUND EL = 1930.4			
Cut	1085.19 SF	3993.6 CY	CUM VOL = 30478.6 CY
Fill	0.00 SF	0.0 CY	CUM VOL = 20096.1 CY


LINE	PROJECT NUMBER	SHEET NO.	TOTAL SHEETS
0 - XS14	0A44020/Z612990000	14	36

H:\Projects\Parks-Hwy\61299_Parks_231\Design\C3D\61299_XS-0 - XS15 Thu, Apr/07/16 09:43am

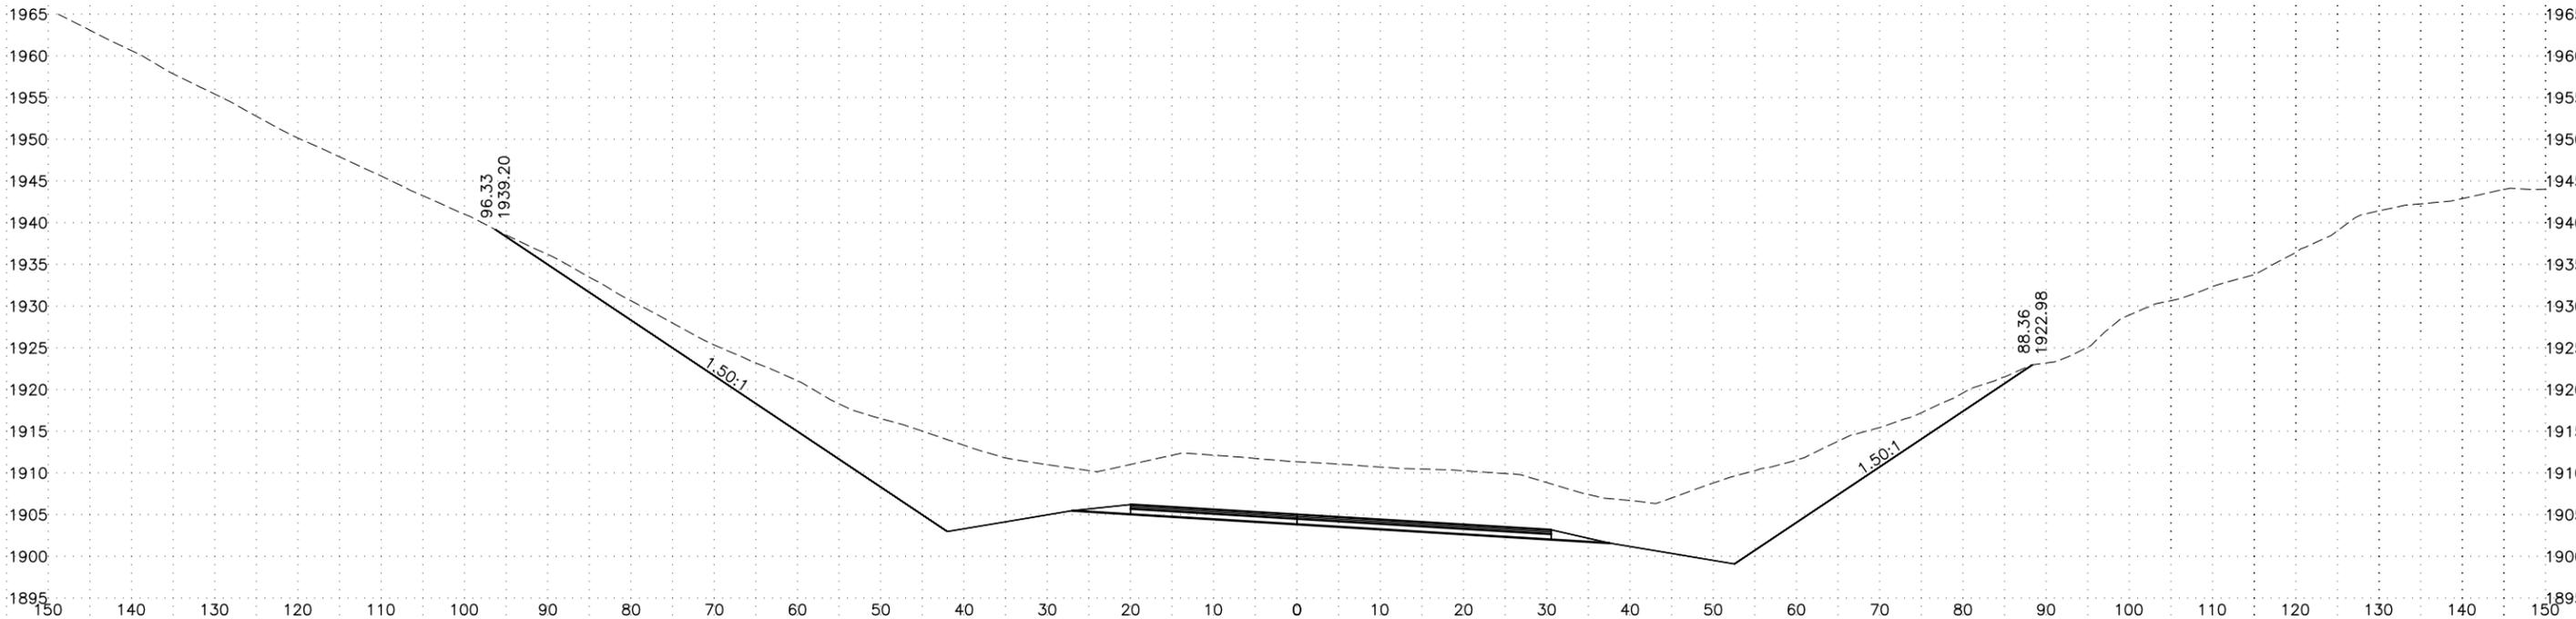

2523+00

PROFILE GRADE EL = 1905.03			
EXISTING GROUND EL = 1911.4			
Cut	1095.60 SF	4179.8 CY	CUM VOL = 43166.1 CY
Fill	0.00 SF	0.0 CY	CUM VOL = 20096.1 CY

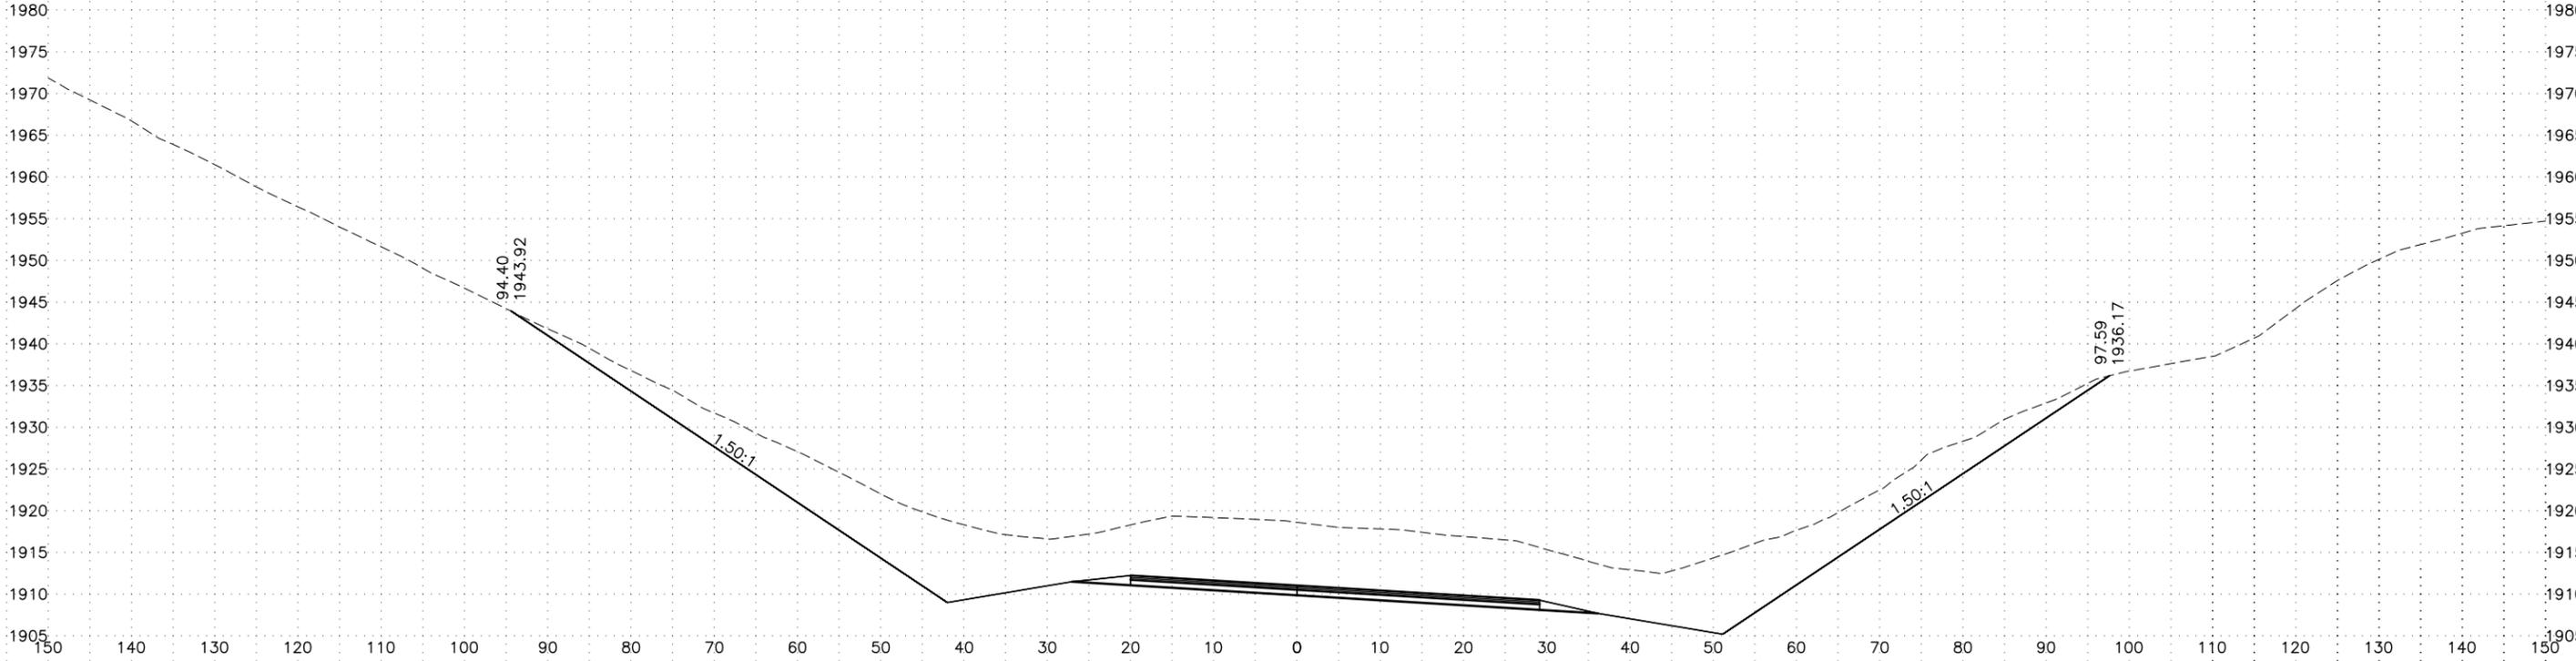


2522+00

PROFILE GRADE EL = 1911.03			
EXISTING GROUND EL = 1918.6			
Cut	1162.63 SF	4327.7 CY	CUM VOL = 38986.3 CY
Fill	0.00 SF	0.0 CY	CUM VOL = 20096.1 CY


LINE	PROJECT NUMBER	SHEET NO.	TOTAL SHEETS
0 - XS15	0A44020/Z612990000	15	36

H:\Projects\Parks-Hwy\61299_Parks_231\Design\C3D\61299_XS-0 - XS16 Thu, Apr/07/16 09:45am

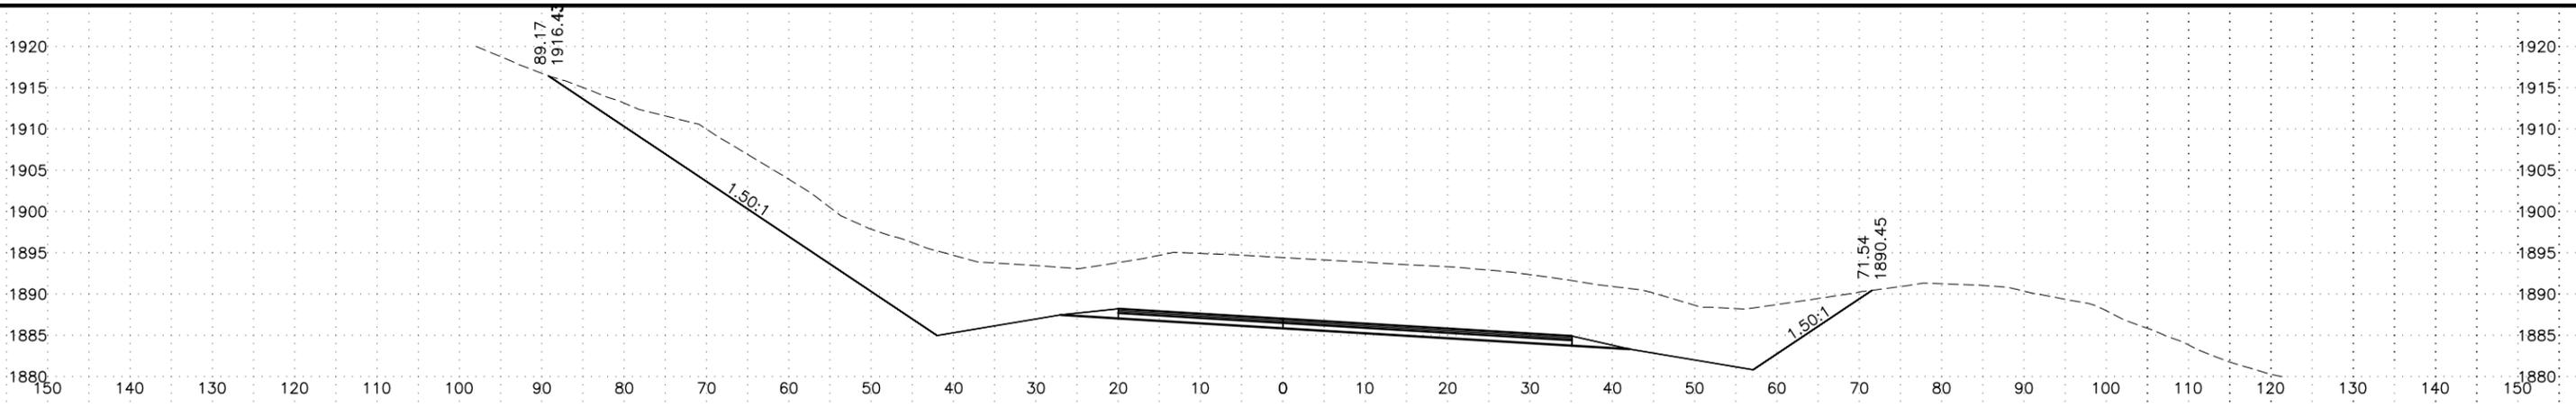


2526+00

PROFILE GRADE EL = 1887.03			
EXISTING GROUND EL = 1894.4			
Cut	1099.70 SF	3986.5 CY	CUM VOL = 55052.5 CY
Fill	0.00 SF	0.0 CY	CUM VOL = 20096.1 CY

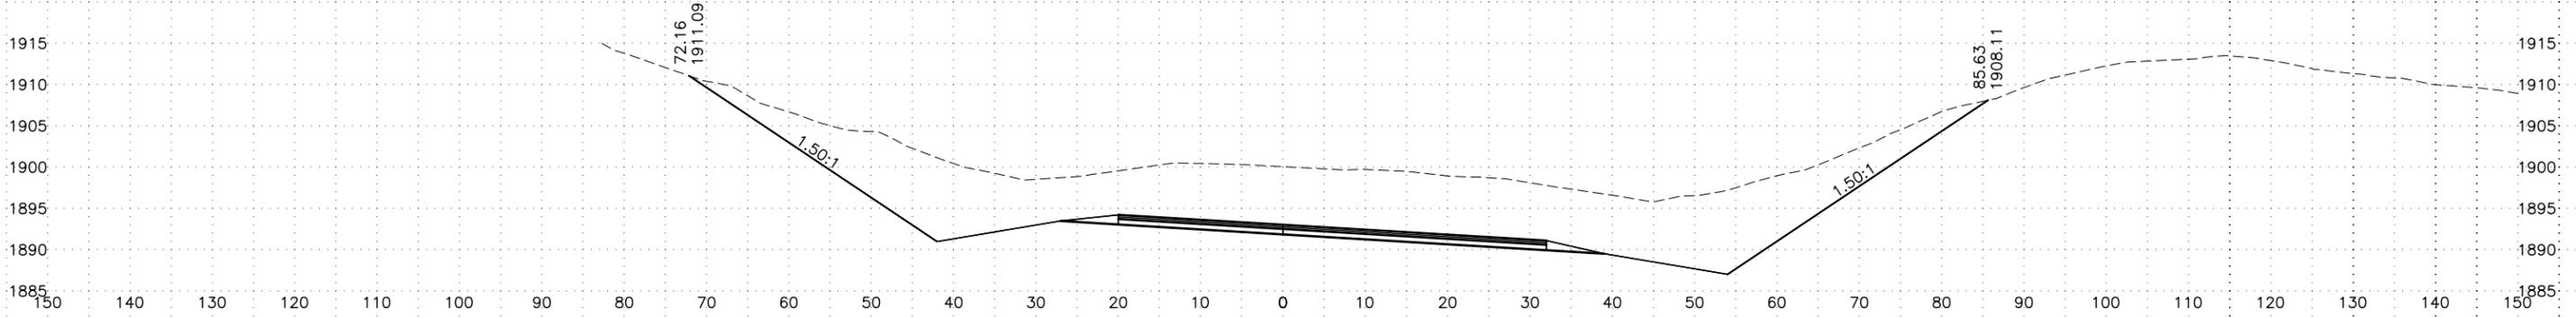

2525+00

PROFILE GRADE EL = 1893.03			
EXISTING GROUND EL = 1900.1			
Cut	1053.44 SF	3907.9 CY	CUM VOL = 51066.1 CY
Fill	0.00 SF	0.0 CY	CUM VOL = 20096.1 CY

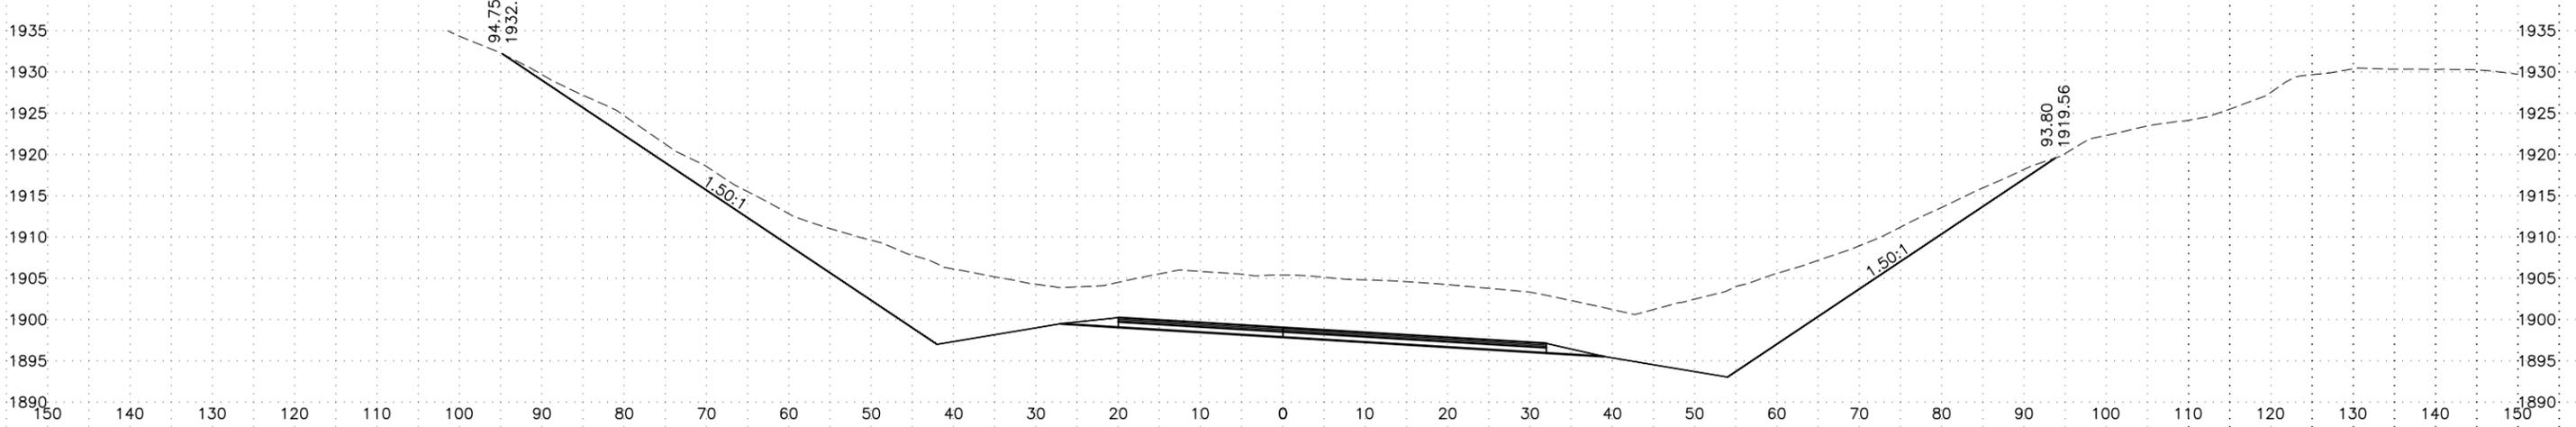


2524+00

PROFILE GRADE EL = 1899.03			
EXISTING GROUND EL = 1905.4			
Cut	1062.67 SF	3992.1 CY	CUM VOL = 47158.1 CY
Fill	0.00 SF	0.0 CY	CUM VOL = 20096.1 CY


LINE	PROJECT NUMBER	SHEET NO.	TOTAL SHEETS
0 - XS16	0A44020/Z612990000	16	36

H:\Projects\Parks-Hwy\61299_Parks_231\Design\C3D\61299_XS-0 - XS17 Thu, Apr/07/16 09:49am

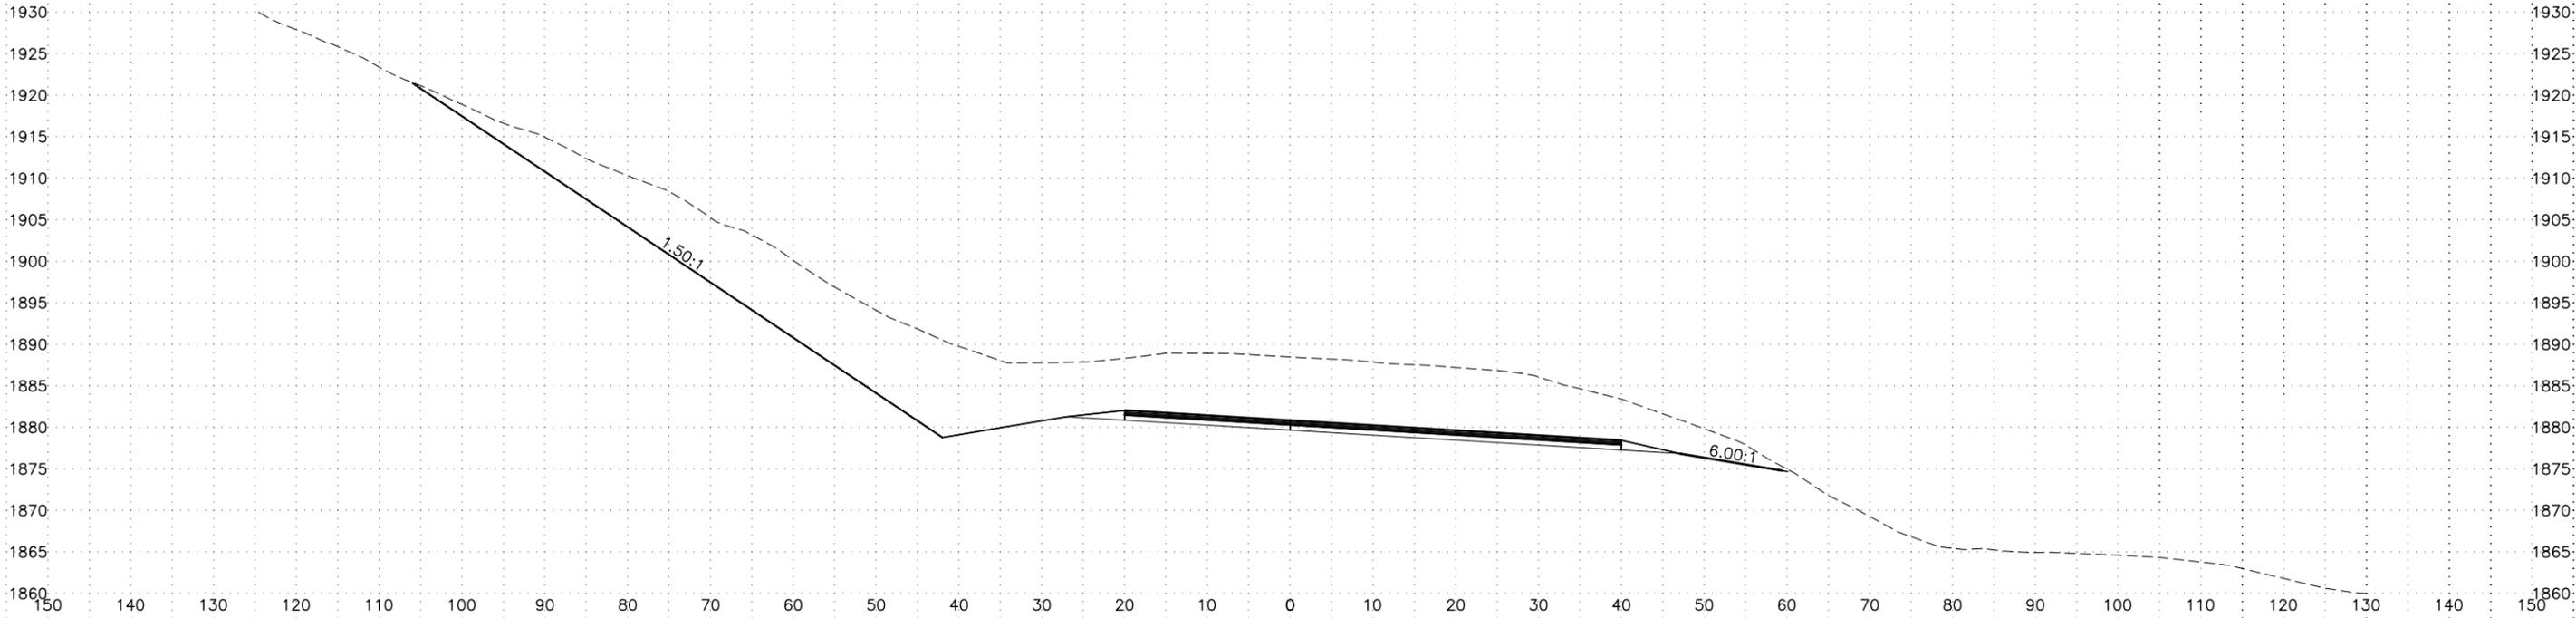

2527+03.14

PROFILE GRADE EL = 1880.84			
EXISTING GROUND EL = 1888.5			
Cut	1170.23 SF	136.1 CY	CUM VOL = 59420.0 CY
Fill	0.00 SF	0.0 CY	CUM VOL = 20096.1 CY

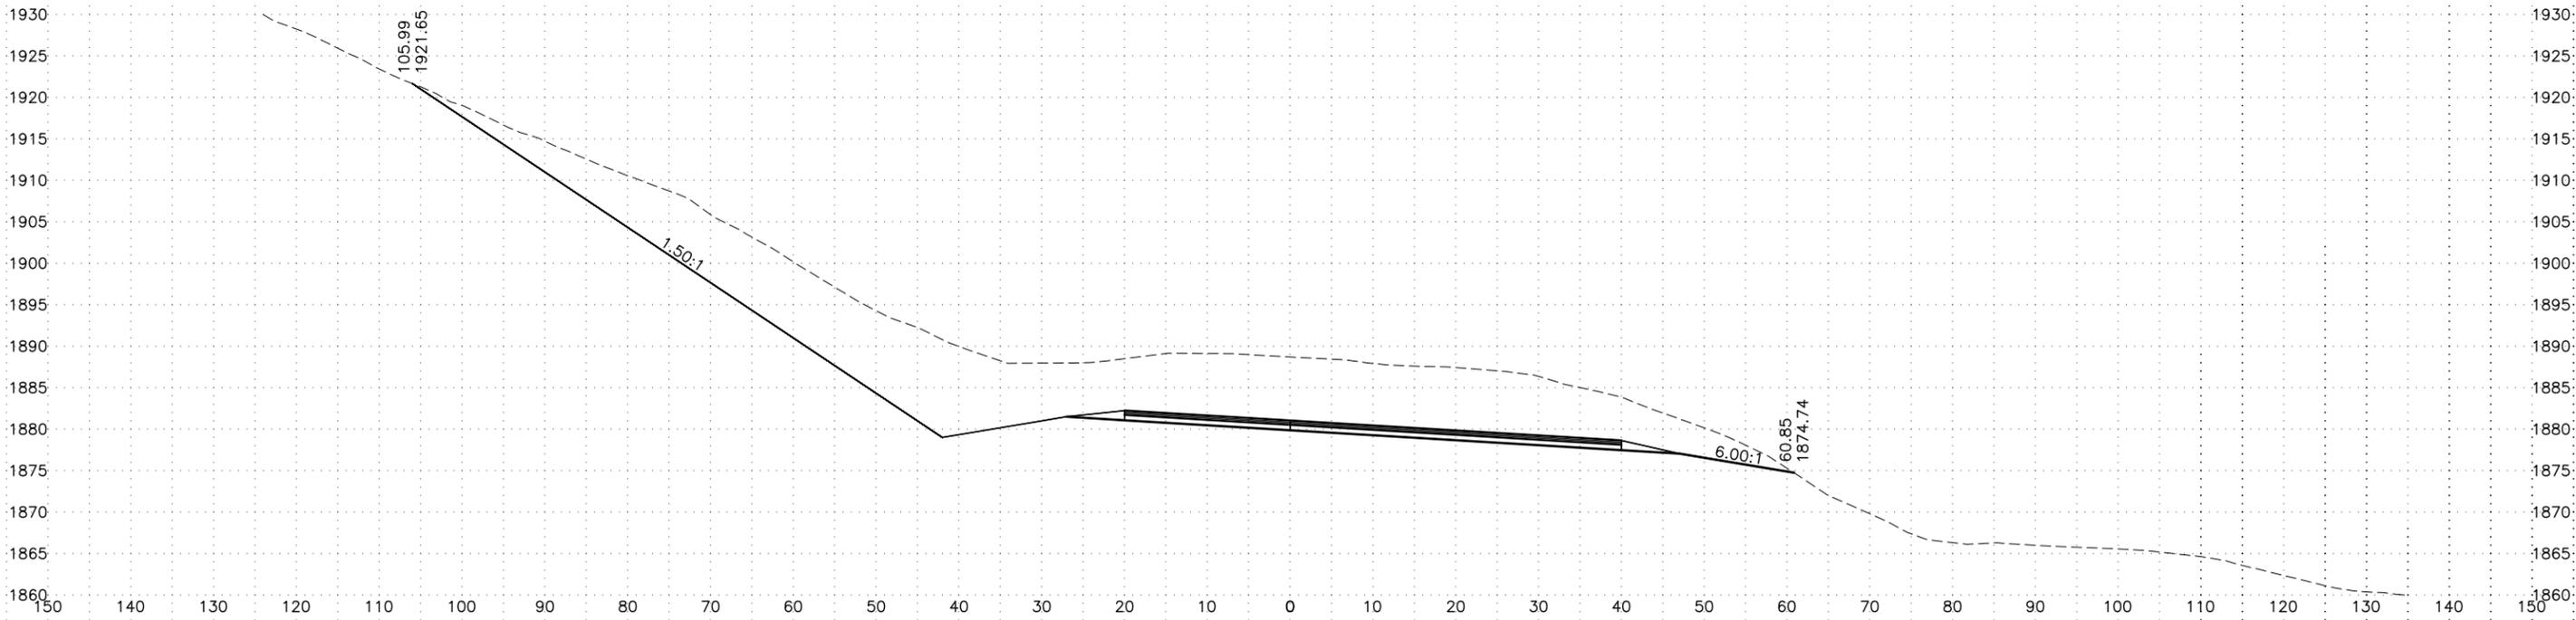


2527+00

PROFILE GRADE EL = 1881.03			
EXISTING GROUND EL = 1888.7			
Cut	1172.31 SF	4231.4 CY	CUM VOL = 59283.9 CY
Fill	0.00 SF	0.0 CY	CUM VOL = 20096.1 CY


LINE	PROJECT NUMBER	SHEET NO.	TOTAL SHEETS
0 - XS17	0A44020/Z612990000	17	36

H:\Projects\Parke-Hwy\61299_Parks_231\Design\C3D\61299_XS-0 - XS18 Thu, Apr/07/16 09:50am

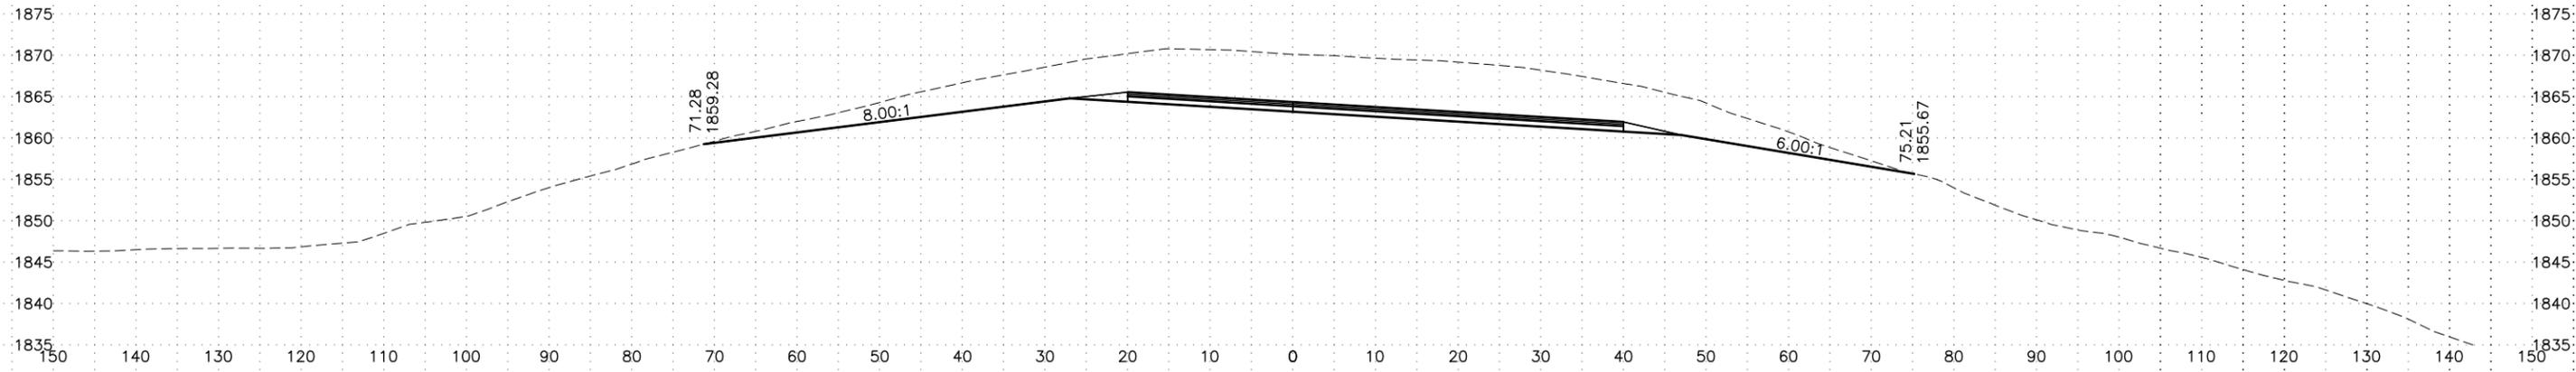


2530+00

PROFILE GRADE EL = 1864.36			
EXISTING GROUND EL = 1870.1			
Cut	655.80 SF	2714.7 CY	CUM VOL = 68272.8 CY
Fill	0.00 SF	0.0 CY	CUM VOL = 20097.0 CY

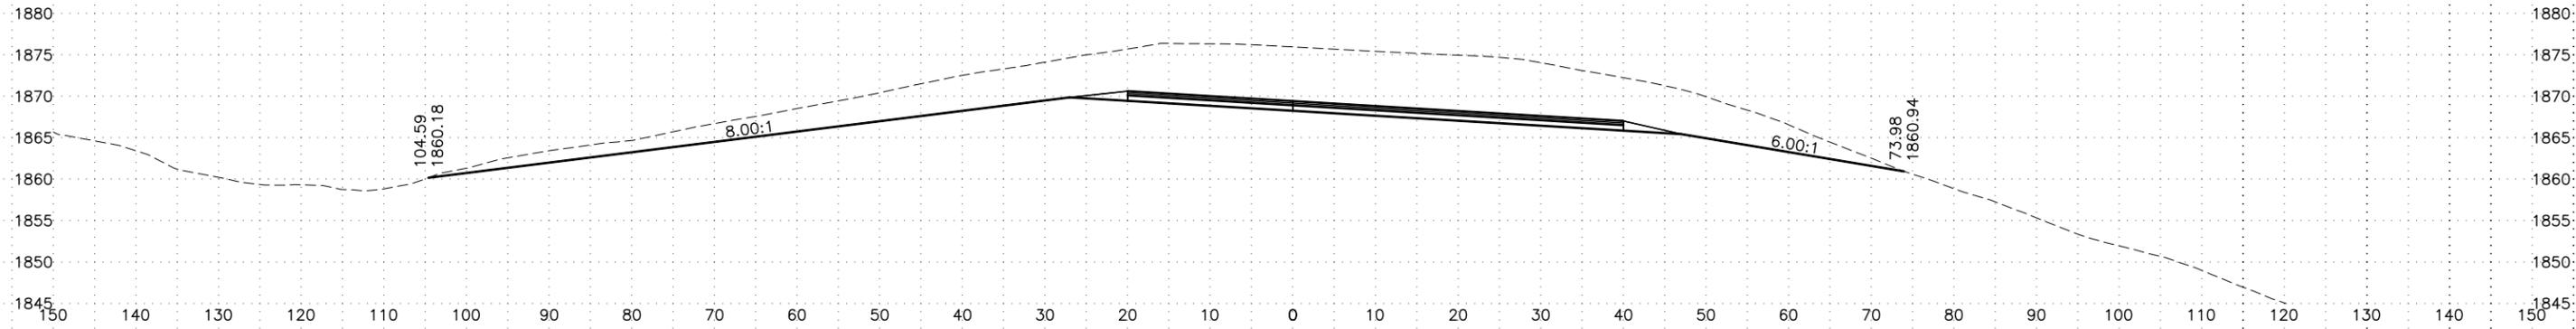

2529+00

PROFILE GRADE EL = 1869.43			
EXISTING GROUND EL = 1876.0			
Cut	811.36 SF	2782.0 CY	CUM VOL = 65558.2 CY
Fill	0.00 SF	0.5 CY	CUM VOL = 20097.0 CY

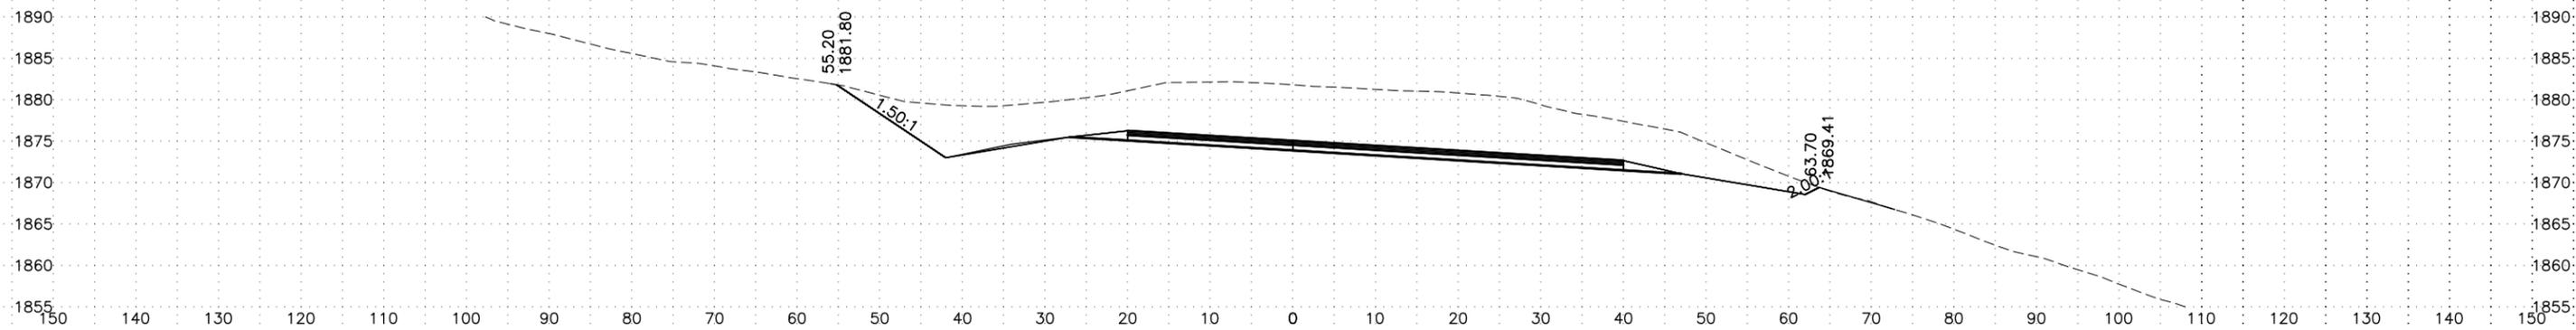


2528+00

PROFILE GRADE EL = 1875.04			
EXISTING GROUND EL = 1881.8			
Cut	691.93 SF	3356.2 CY	CUM VOL = 62776.2 CY
Fill	0.26 SF	0.5 CY	CUM VOL = 20096.5 CY


LINE	PROJECT NUMBER	SHEET NO.	TOTAL SHEETS
0 - XS18	0A44020/Z612990000	18	36

H:\Projects\Parks-Hwy\61299_Parks_231\Design\C3D\61299_XS-0 - XS19 Thu, Apr/07/16 09:52am

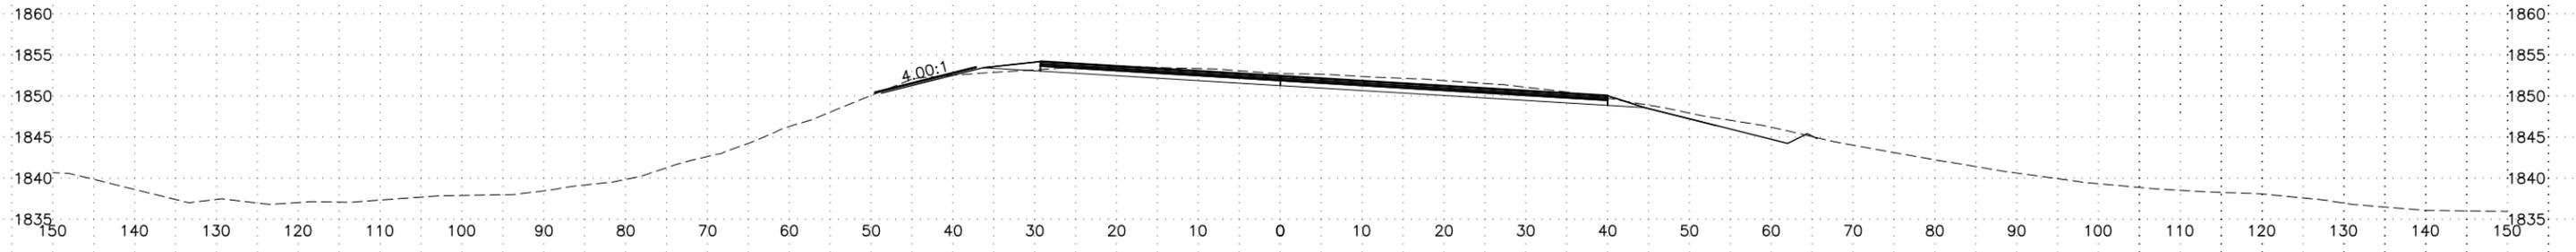


2533+00

PROFILE GRADE EL = 1852.45			
EXISTING GROUND EL = 1852.8			
Cut	123.81 SF	730.0 CY	CUM VOL = 72421.9 CY
Fill	3.12 SF	82.7 CY	CUM VOL = 20256.5 CY

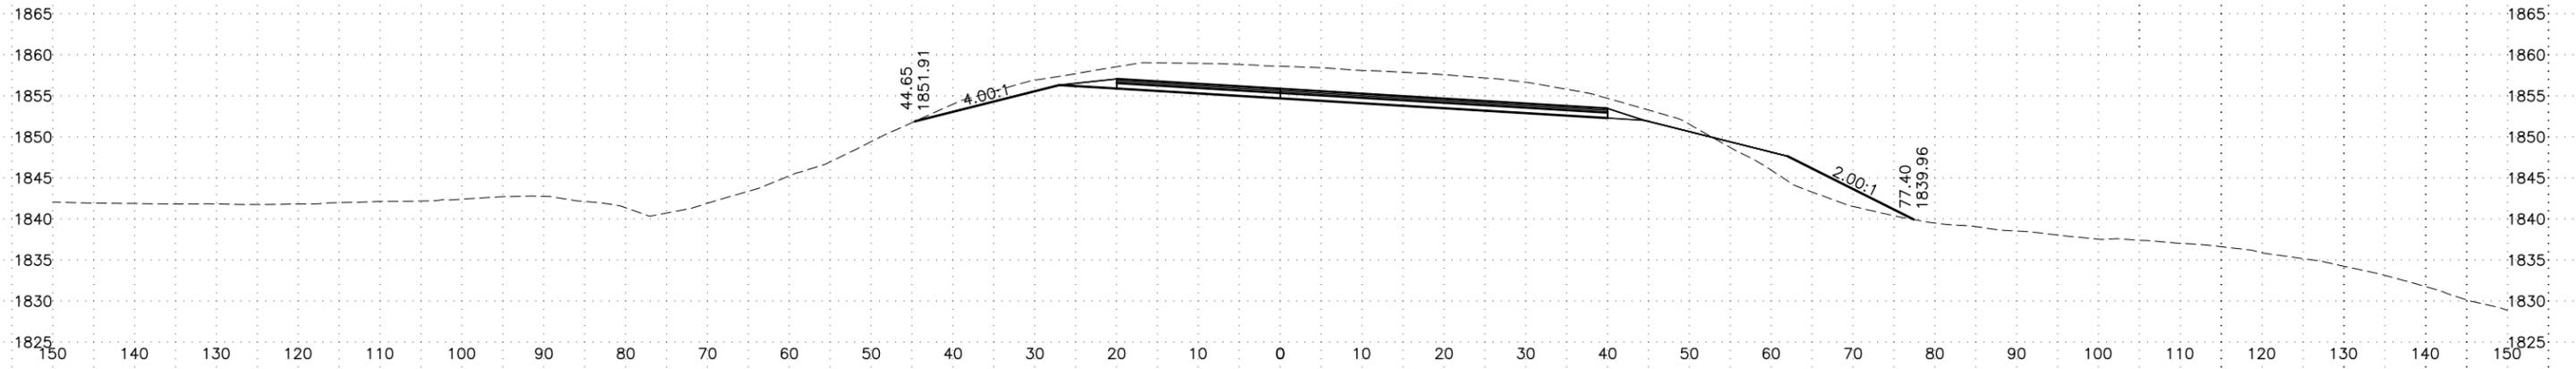

2532+00

PROFILE GRADE EL = 1855.87			
EXISTING GROUND EL = 1858.6			
Cut	271.94 SF	1354.8 CY	CUM VOL = 71691.9 CY
Fill	42.63 SF	76.9 CY	CUM VOL = 20173.8 CY

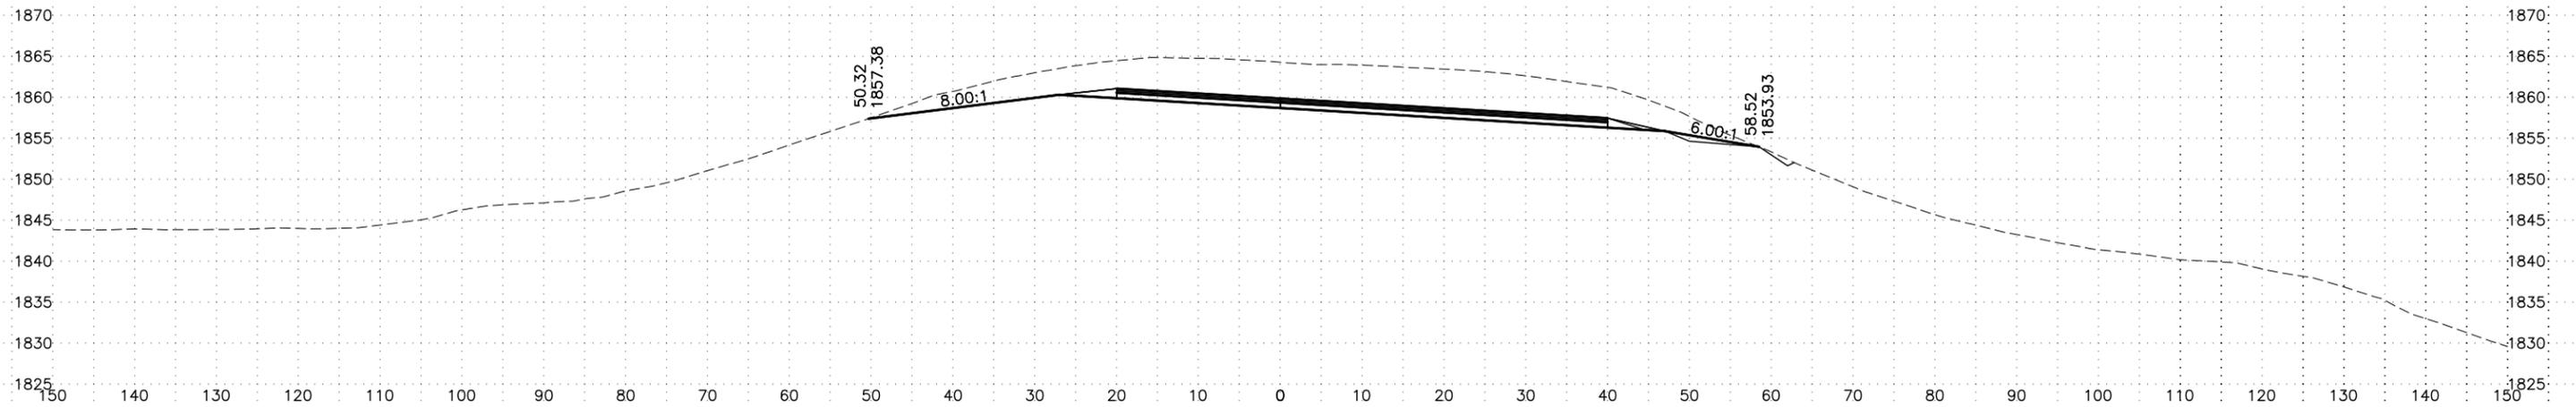


2531+00

PROFILE GRADE EL = 1859.84			
EXISTING GROUND EL = 1864.3			
Cut	461.94 SF	2064.2 CY	CUM VOL = 70337.1 CY
Fill	0.00 SF	0.0 CY	CUM VOL = 20097.0 CY


LINE	PROJECT NUMBER	SHEET NO.	TOTAL SHEETS
0 - XS19	0A44020/Z612990000	19	36

H:\Projects\Parks-Hwy\61299_Parks_231\Design\C3D\61299_XS-0 - XS20 Thu, Apr/07/16 09:53am

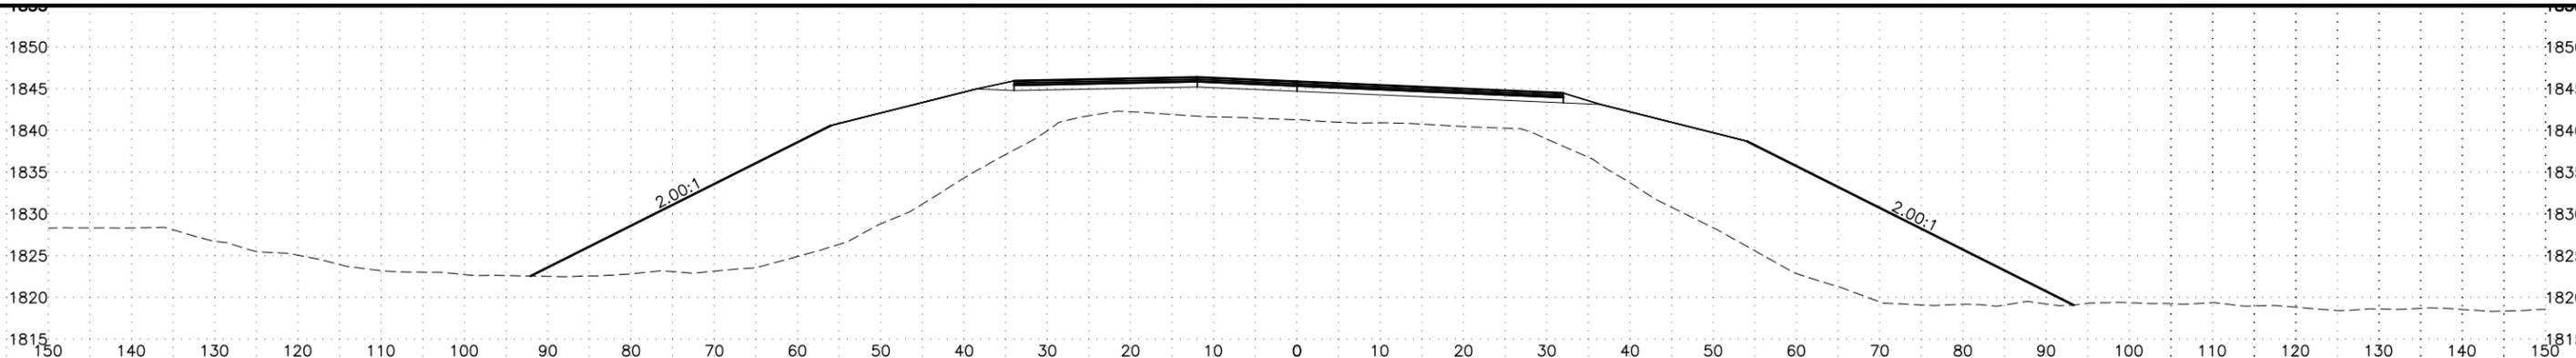


2535+74.44

PROFILE GRADE EL = 1845.88			
EXISTING GROUND EL = 1841.3			
Cut	0.00 SF	0.0 CY	CUM VOL = 72649.8 CY
Fill	1324.94 SF	3455.6 CY	CUM VOL = 29613.2 CY

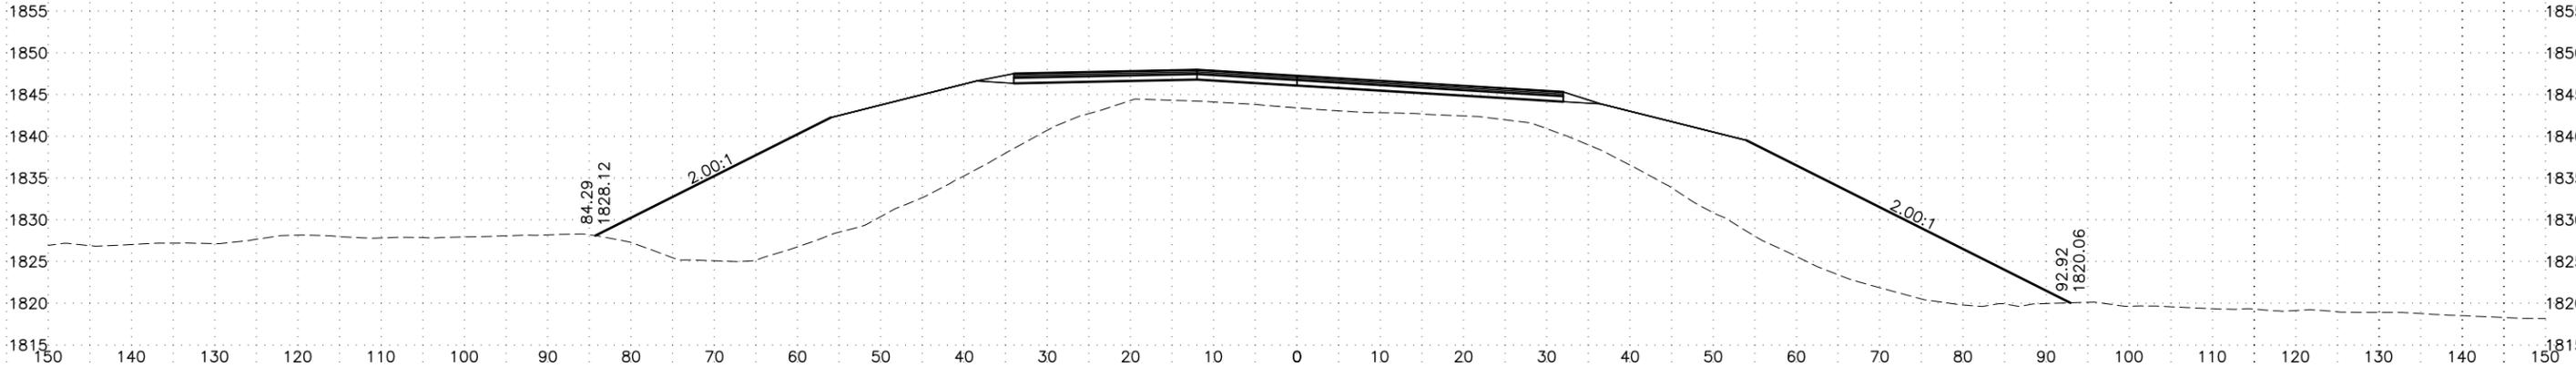

2535+00

PROFILE GRADE EL = 1847.25			
EXISTING GROUND EL = 1843.4			
Cut	0.00 SF	0.0 CY	CUM VOL = 72649.8 CY
Fill	1180.48 SF	4041.4 CY	CUM VOL = 26157.6 CY

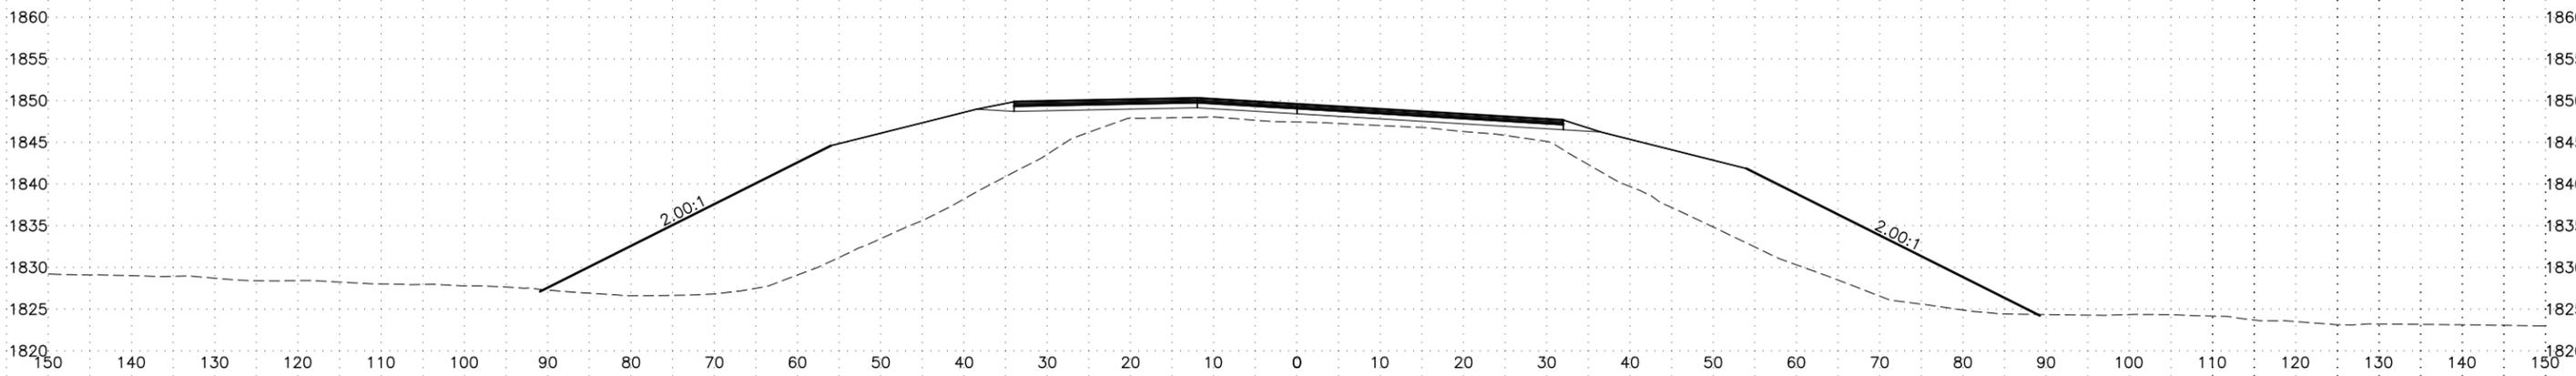


2534+00

PROFILE GRADE EL = 1849.58			
EXISTING GROUND EL = 1847.4			
Cut	0.01 SF	227.9 CY	CUM VOL = 72649.8 CY
Fill	995.88 SF	1859.7 CY	CUM VOL = 22116.2 CY


LINE	PROJECT NUMBER	SHEET NO.	TOTAL SHEETS
0 - XS20	0A44020/Z612990000	20	36

H:\Projects\Parks-Hwy\61299_Parks_231\Design\C3D\61299_XS-0 - XS21 Thu, Apr/07/16 09:54am

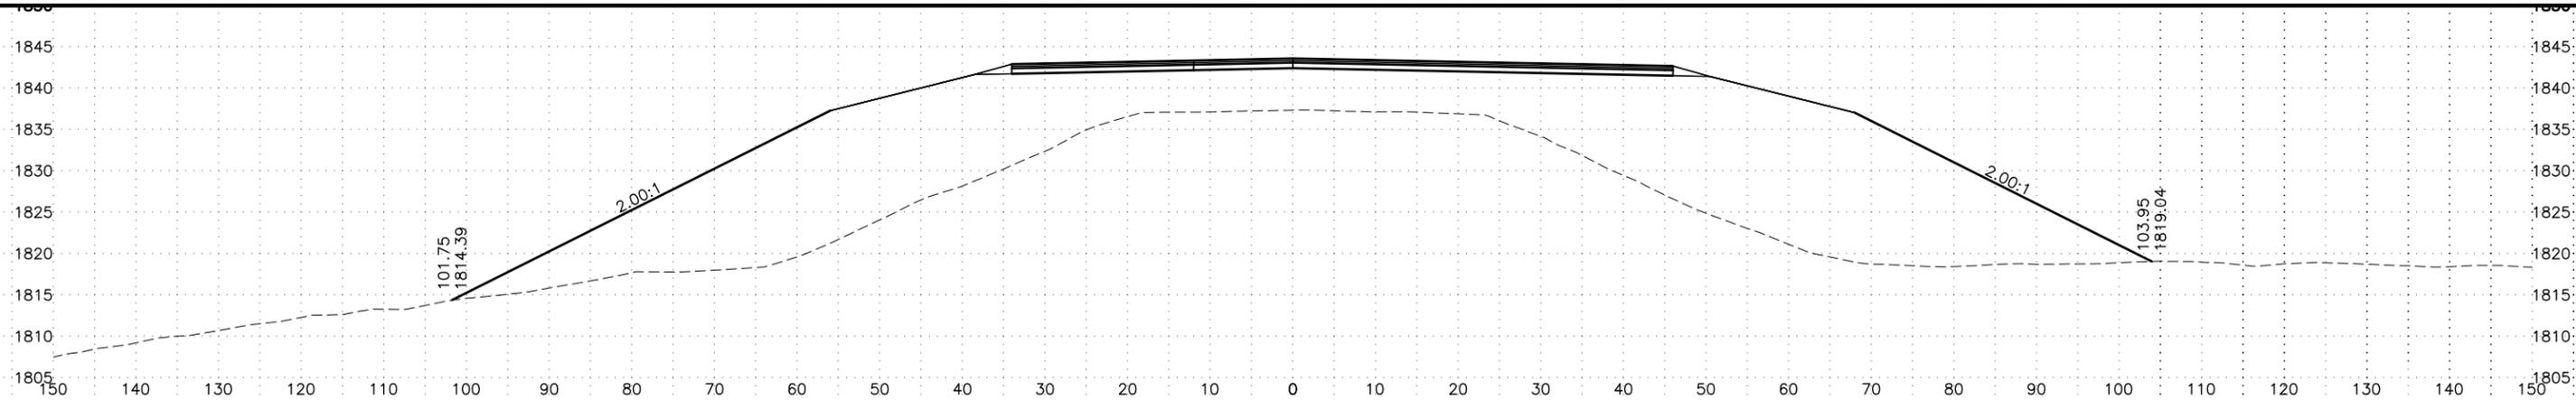


2538+00

PROFILE GRADE EL = 1843.57			
EXISTING GROUND EL = 1837.3			
Cut	0.00 SF	0.0 CY	CUM VOL = 72649.9 CY
Fill	1966.99 SF	6295.8 CY	CUM VOL = 42421.2 CY

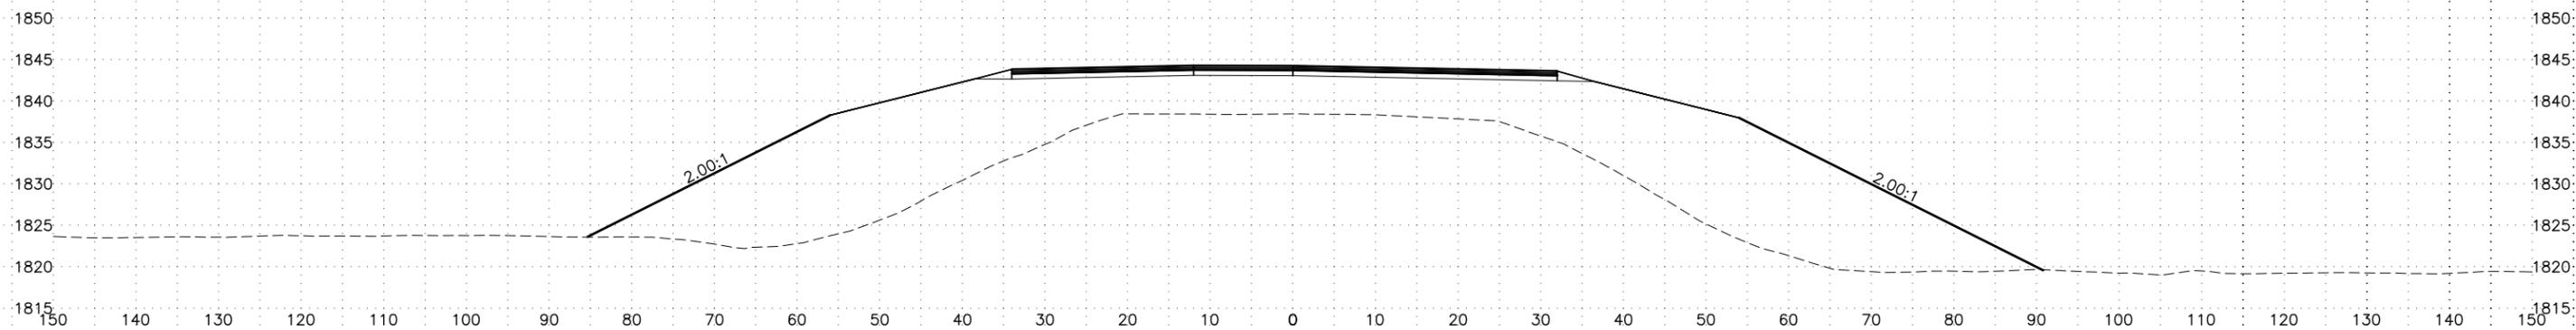

2537+00

PROFILE GRADE EL = 1844.25			
EXISTING GROUND EL = 1838.5			
Cut	0.01 SF	0.0 CY	CUM VOL = 72649.8 CY
Fill	1432.74 SF	5227.3 CY	CUM VOL = 36125.4 CY

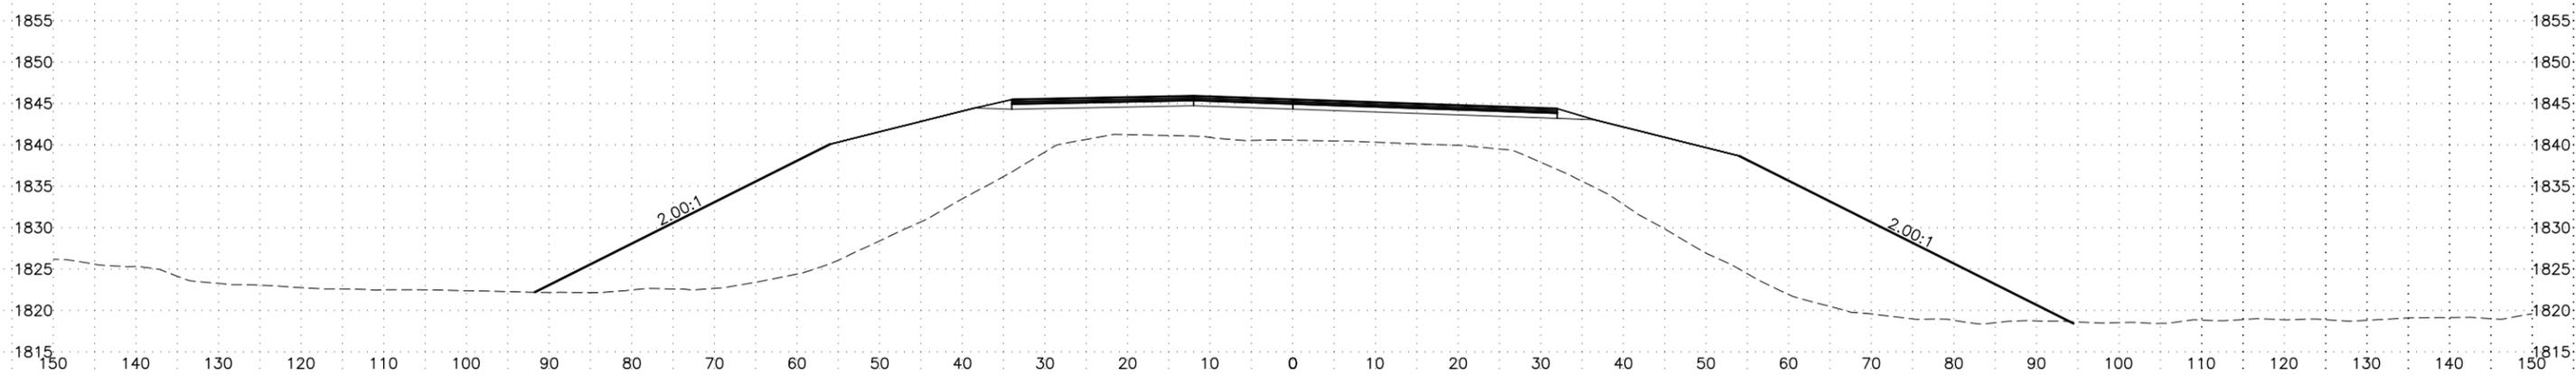


2536+00

PROFILE GRADE EL = 1845.48			
EXISTING GROUND EL = 1840.6			
Cut	0.01 SF	0.0 CY	CUM VOL = 72649.8 CY
Fill	1390.01 SF	1284.9 CY	CUM VOL = 30898.1 CY


LINE	PROJECT NUMBER	SHEET NO.	TOTAL SHEETS
0 - XS21	0A44020/Z612990000	21	36

H:\Projects\Parks_Hwy\61299_Parks_231\Design\C3D\61299_XS-0 - XS22 Thu, Apr/07/16 09:54am

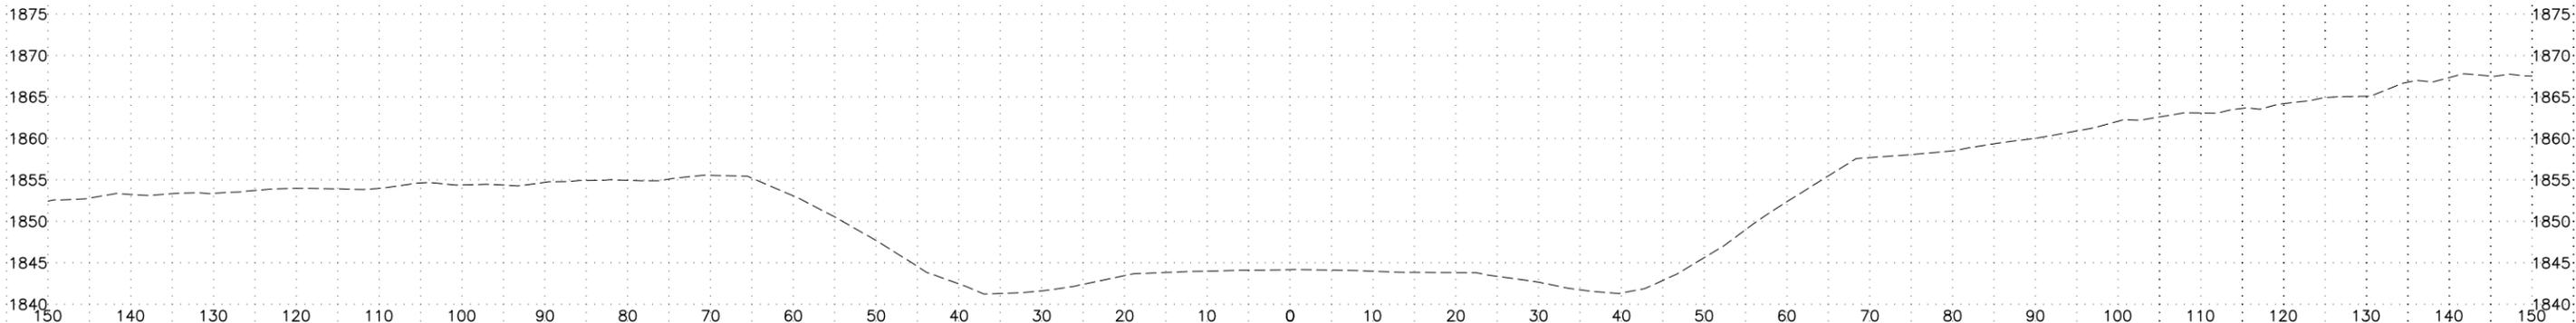


2542+78.99

PROFILE GRADE EL =			
EXISTING GROUND EL = 1844.2			
Cut	0.00 SF	0.0 CY	CUM VOL = 72649.9 CY
Fill	0.00 SF	0.0 CY	CUM VOL = 47938.8 CY

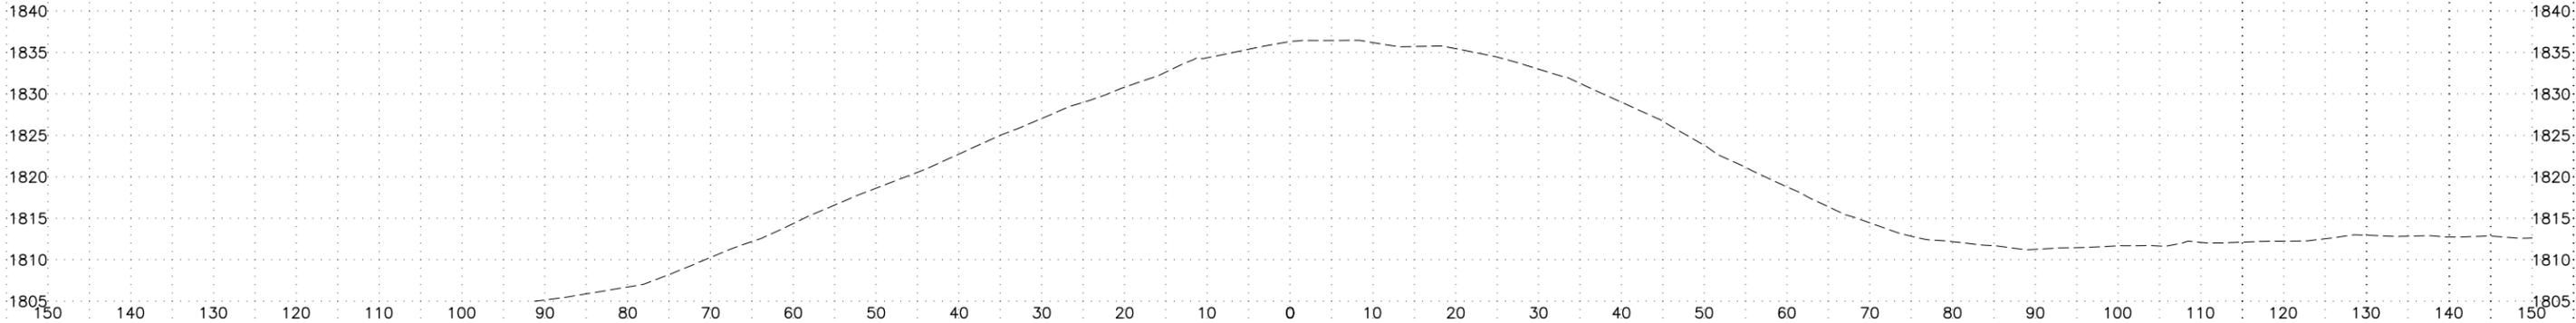

2538+59.01

PROFILE GRADE EL =			
EXISTING GROUND EL = 1836.3			
Cut	0.00 SF	0.0 CY	CUM VOL = 72649.9 CY
Fill	0.00 SF	0.6 CY	CUM VOL = 47938.8 CY

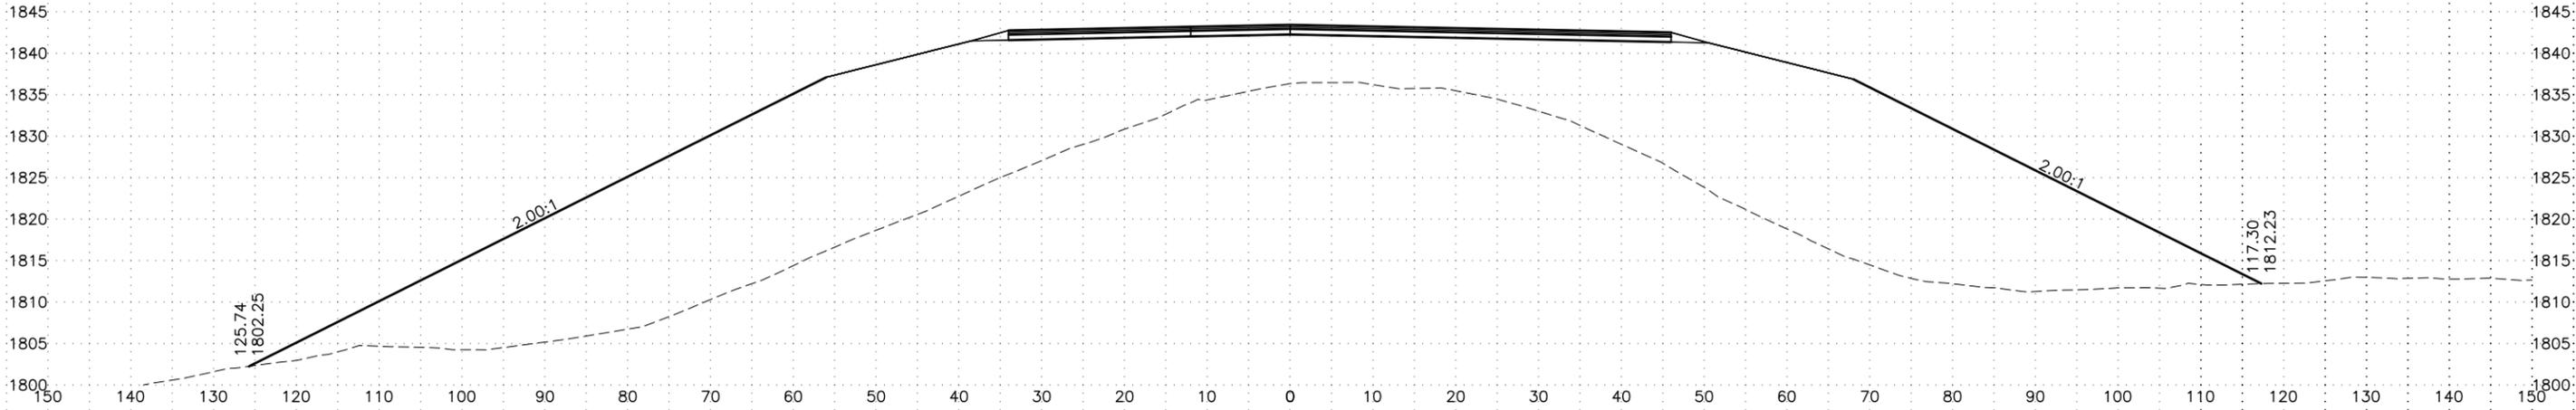


2538+59

PROFILE GRADE EL = 1843.43			
EXISTING GROUND EL = 1836.3			
Cut	0.00 SF	0.0 CY	CUM VOL = 72649.9 CY
Fill	3082.44 SF	5517.0 CY	CUM VOL = 47938.2 CY


LINE	PROJECT NUMBER	SHEET NO.	TOTAL SHEETS
0 - XS22	0A44020/Z612990000	22	36

H:\Projects\Parks-Hwy\61299_Parks_231\Design\C3D\61299_XS-0 - XS23 Thu, Apr/07/16 09:55am

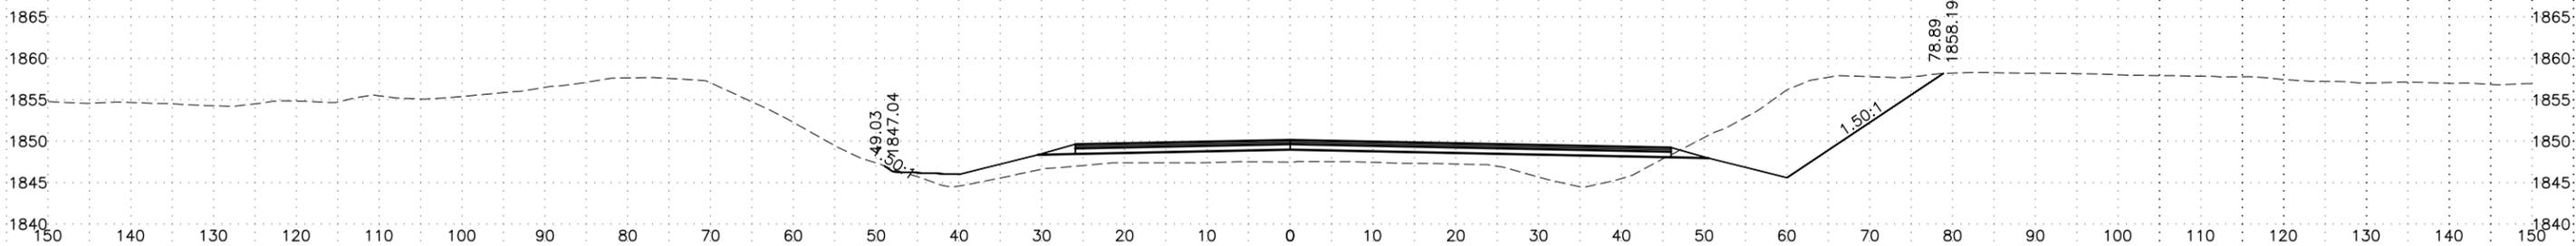


2544+00

PROFILE GRADE EL = 1850.15			
EXISTING GROUND EL = 1847.5			
Cut	176.62 SF	849.5 CY	CUM VOL = 73730.4 CY
Fill	148.42 SF	771.4 CY	CUM VOL = 48924.9 CY

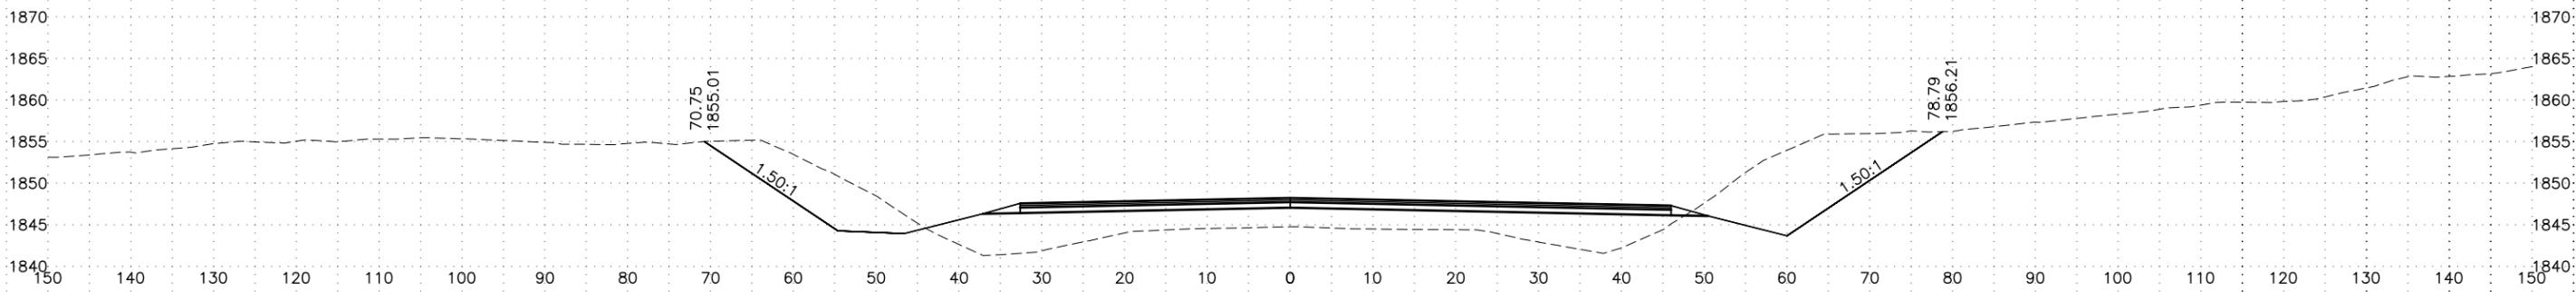

2543+00

PROFILE GRADE EL = 1848.23			
EXISTING GROUND EL = 1844.8			
Cut	282.09 SF	231.0 CY	CUM VOL = 72881.0 CY
Fill	268.15 SF	214.6 CY	CUM VOL = 48153.5 CY

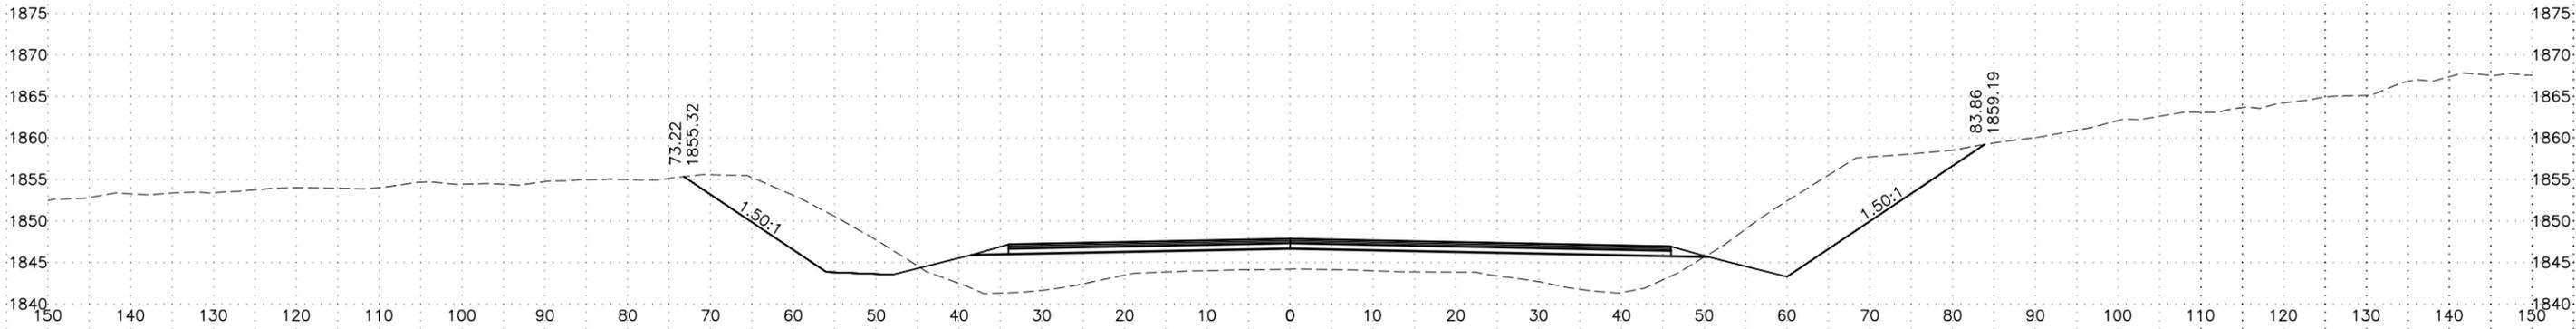


2542+79

PROFILE GRADE EL = 1847.83			
EXISTING GROUND EL = 1844.2			
Cut	312.03 SF	0.1 CY	CUM VOL = 72649.9 CY
Fill	283.81 SF	0.1 CY	CUM VOL = 47938.8 CY


LINE	PROJECT NUMBER	SHEET NO.	TOTAL SHEETS
0 - XS23	0A44020/Z612990000	23	36

H:\Projects\Parks-Hwy\61299_Parks_231\Design\C3D\61299_XS-0 - XS24 Thu, Apr/07/16 09:56am

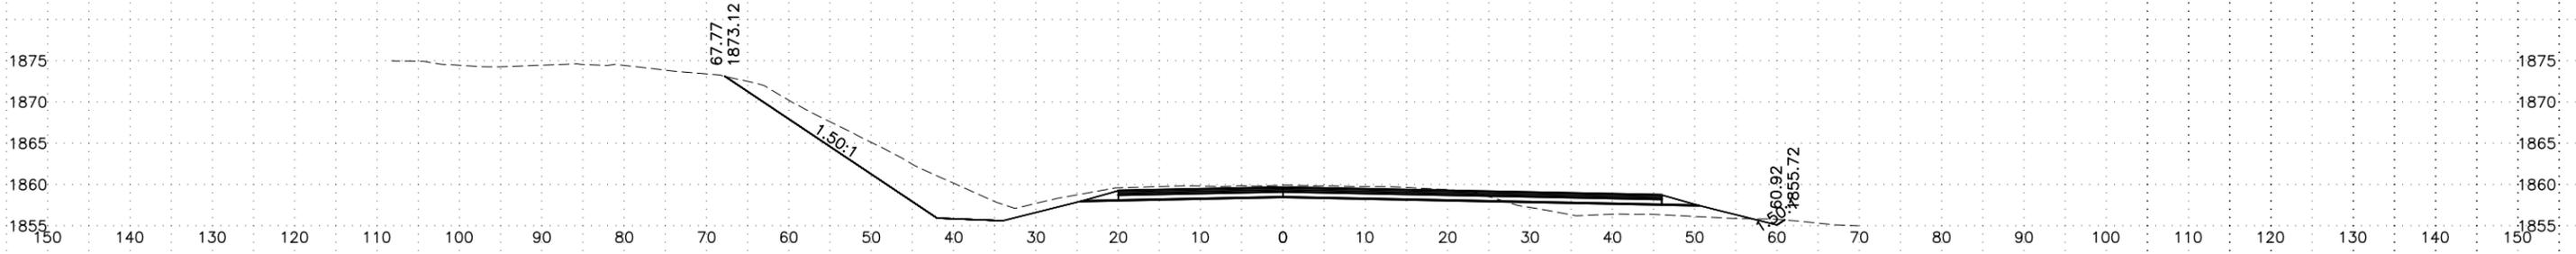


2548+00

PROFILE GRADE EL = 1859.65			
EXISTING GROUND EL = 1859.9			
Cut	187.72 SF	720.9 CY	CUM VOL = 76249.6 CY
Fill	31.16 SF	82.6 CY	CUM VOL = 49636.2 CY

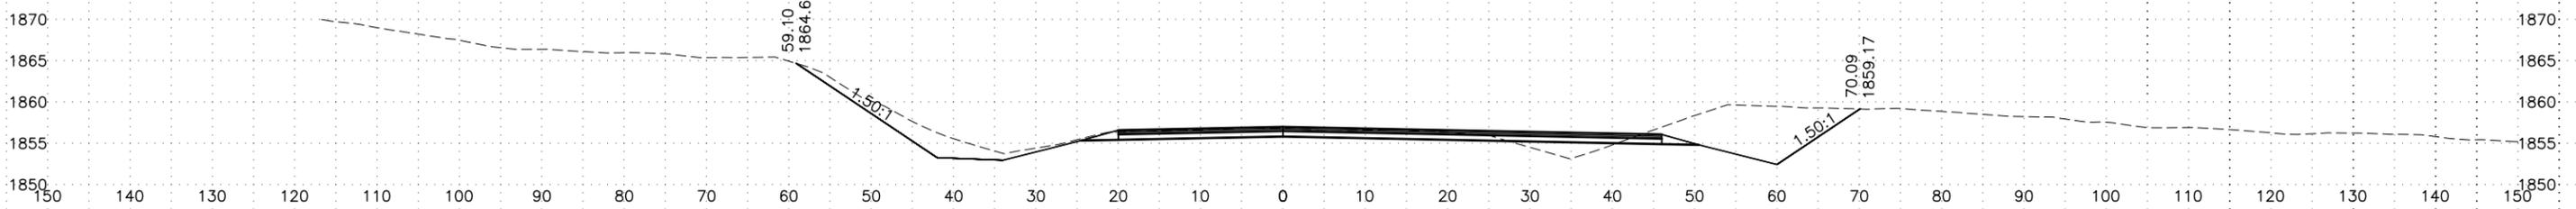


2547+00

PROFILE GRADE EL = 1856.99			
EXISTING GROUND EL = 1856.8			
Cut	201.58 SF	667.5 CY	CUM VOL = 75528.7 CY
Fill	13.47 SF	73.3 CY	CUM VOL = 49553.6 CY

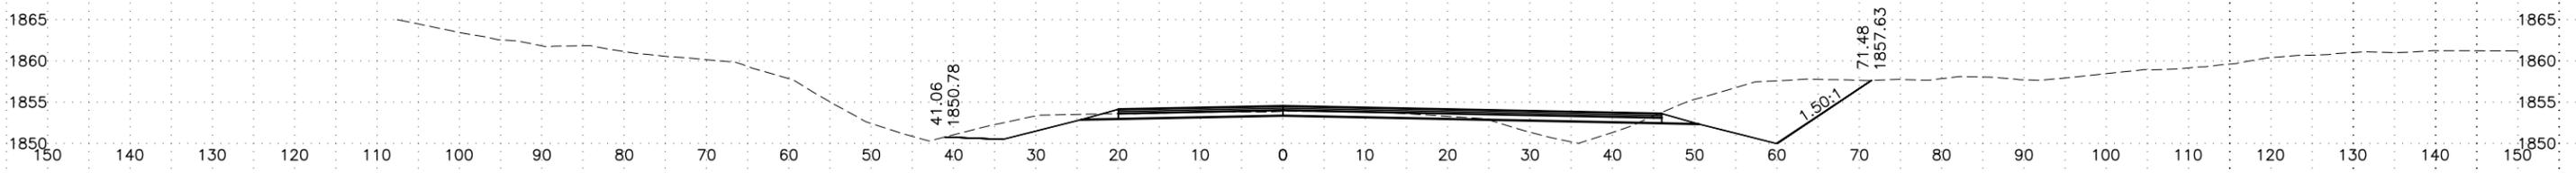

2546+00

PROFILE GRADE EL = 1854.52			
EXISTING GROUND EL = 1853.9			
Cut	158.89 SF	549.0 CY	CUM VOL = 74861.2 CY
Fill	26.13 SF	164.4 CY	CUM VOL = 49480.3 CY

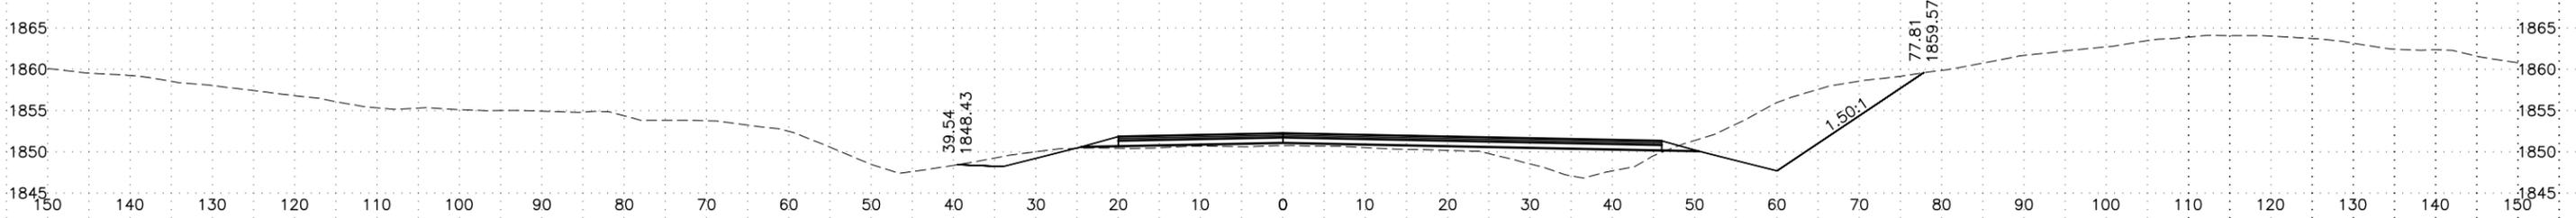


2545+00

PROFILE GRADE EL = 1852.24			
EXISTING GROUND EL = 1850.7			
Cut	137.55 SF	581.8 CY	CUM VOL = 74312.2 CY
Fill	62.67 SF	390.9 CY	CUM VOL = 49315.8 CY


LINE	PROJECT NUMBER	SHEET NO.	TOTAL SHEETS
0 - XS24	0A44020/Z612990000	24	36

H:\Projects\Parks-Hwy\61299_Parks_231\Design\C3D\61299_XS-0 - XS25 Thu, Apr/07/16 09:57:00am

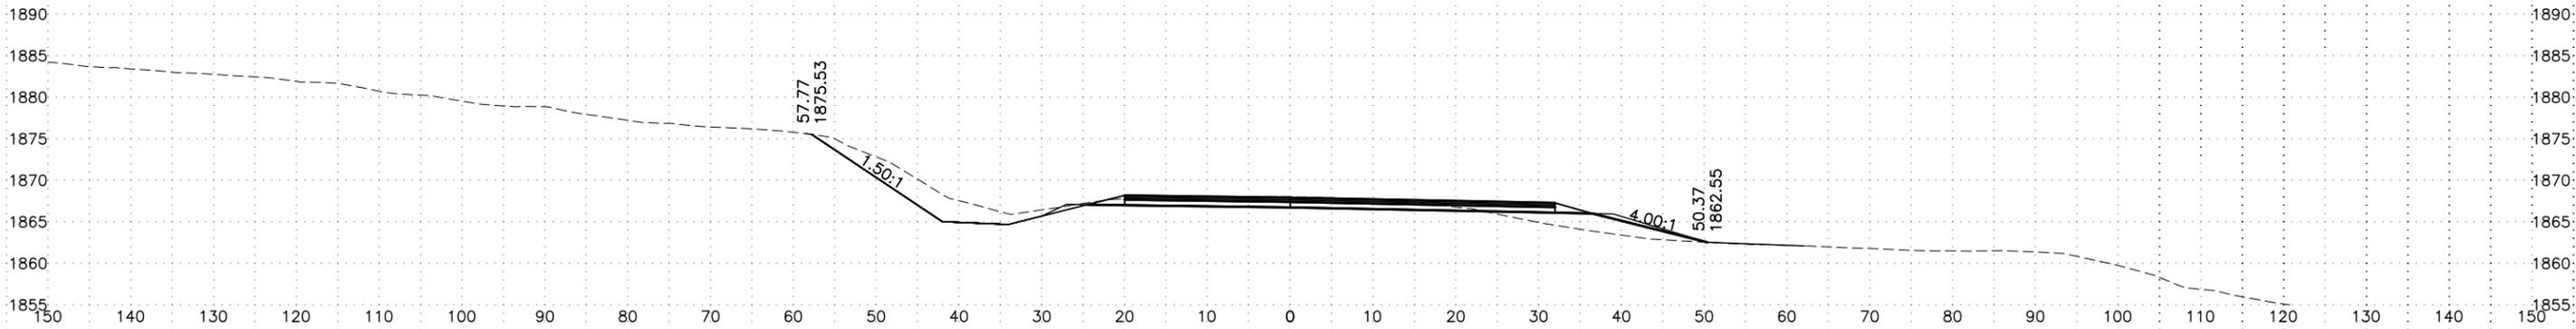


2551+00

PROFILE GRADE EL = 1867.91			
EXISTING GROUND EL = 1868.0			
Cut	103.87 SF	358.9 CY	CUM VOL = 78795.0 CY
Fill	36.29 SF	172.6 CY	CUM VOL = 50448.9 CY

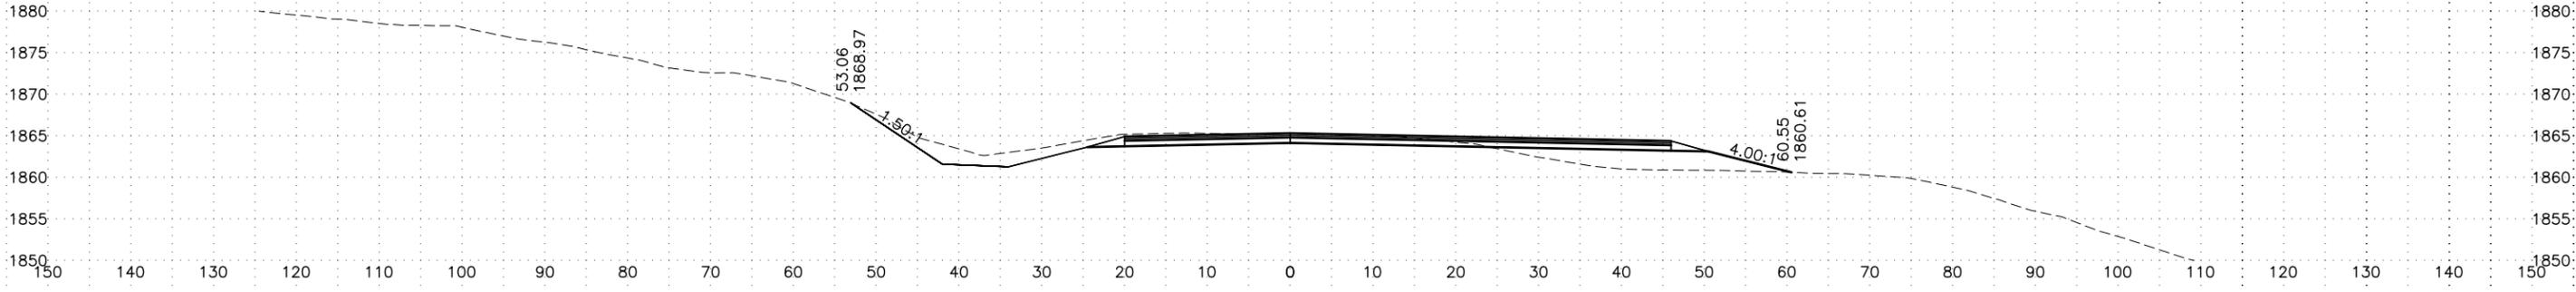

2550+00


PROFILE GRADE EL = 1865.30			
EXISTING GROUND EL = 1865.3			
Cut	89.92 SF	1002.7 CY	CUM VOL = 78436.2 CY
Fill	56.93 SF	343.9 CY	CUM VOL = 50276.3 CY

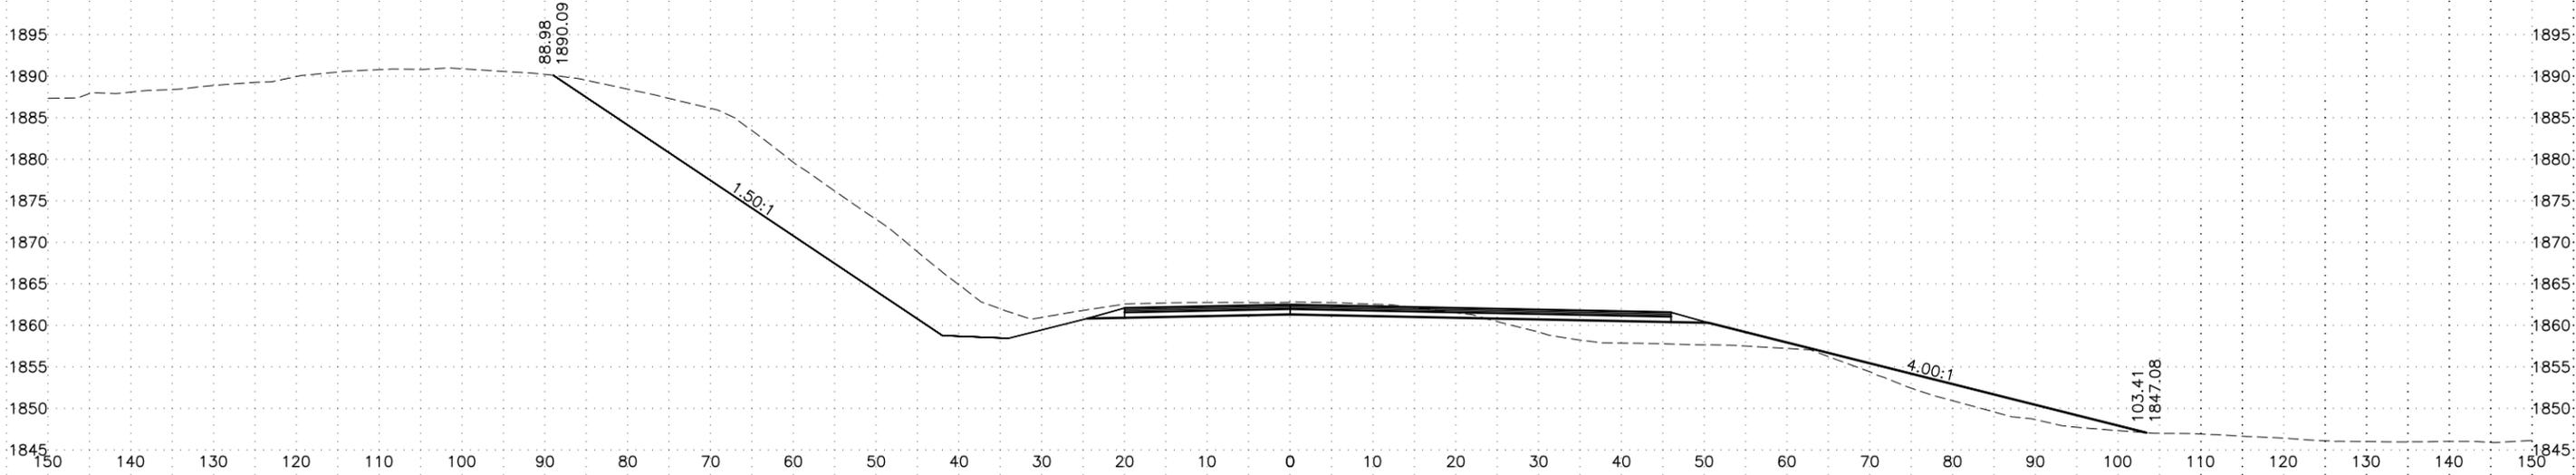

2549+00


PROFILE GRADE EL = 1862.48			
EXISTING GROUND EL = 1862.8			
Cut	451.54 SF	1183.8 CY	CUM VOL = 77433.5 CY
Fill	128.77 SF	296.2 CY	CUM VOL = 49932.4 CY

LINE	PROJECT NUMBER	SHEET NO.	TOTAL SHEETS
0 - XS25	0A44020/Z612990000	25	36

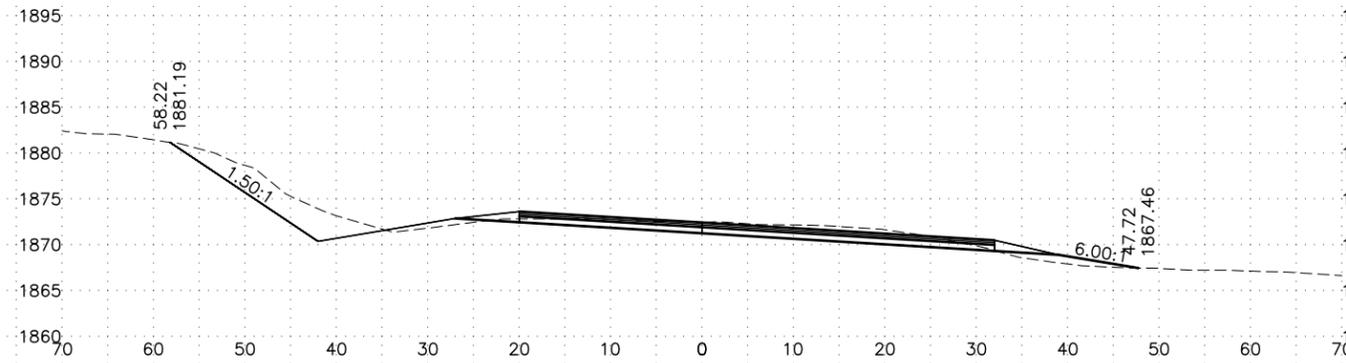


2553+00

PROFILE GRADE EL = 1872.42			
EXISTING GROUND EL = 1872.5			
Cut	110.44 SF	375.6 CY	CUM VOL = 79586.1 CY
Fill	13.41 SF	77.2 CY	CUM VOL = 50658.8 CY

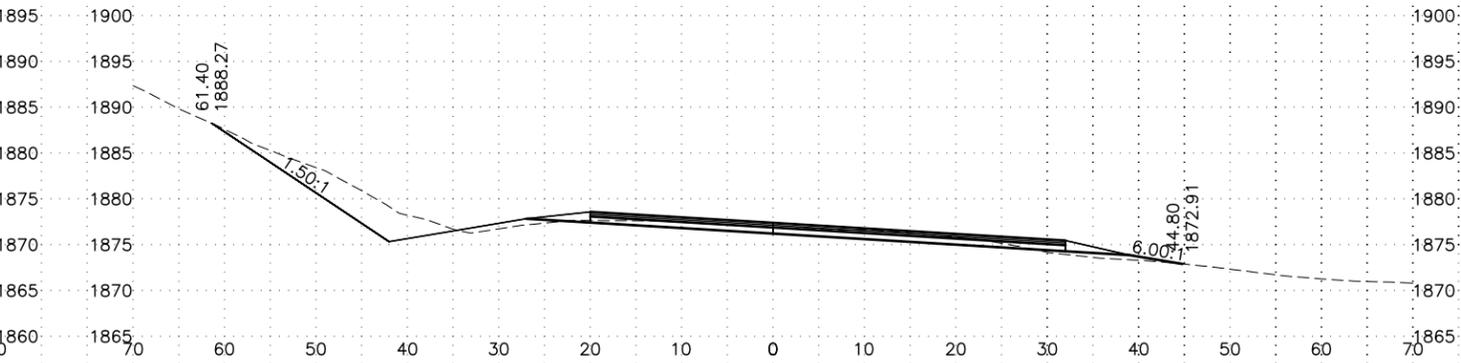


2556+00

PROFILE GRADE EL = 1877.38			
EXISTING GROUND EL = 1876.9			
Cut	88.17 SF	245.2 CY	CUM VOL = 80338.8 CY
Fill	10.97 SF	43.9 CY	CUM VOL = 50848.2 CY

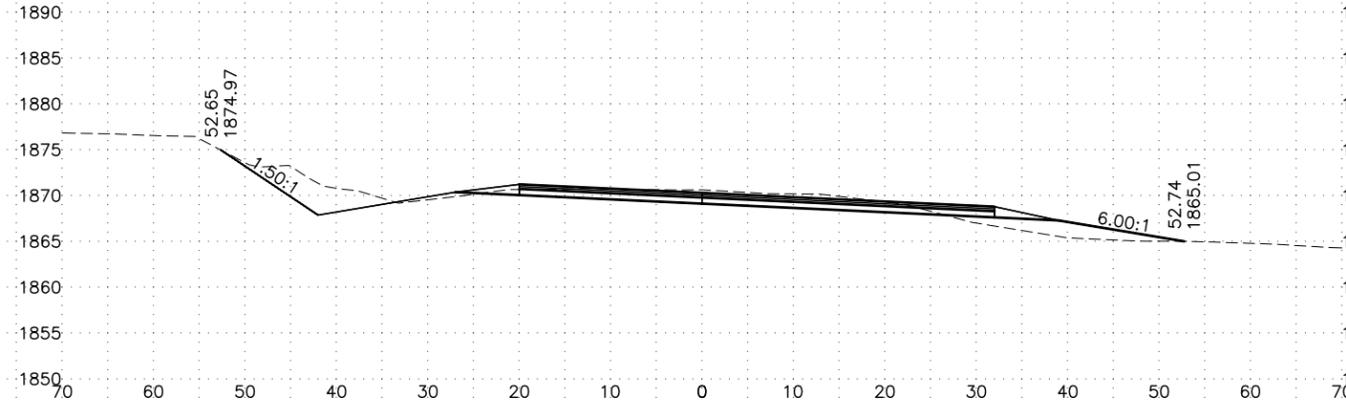


2552+00

PROFILE GRADE EL = 1870.28			
EXISTING GROUND EL = 1870.6			
Cut	90.98 SF	74.5 CY	CUM VOL = 79210.5 CY
Fill	28.77 SF	22.8 CY	CUM VOL = 50581.6 CY

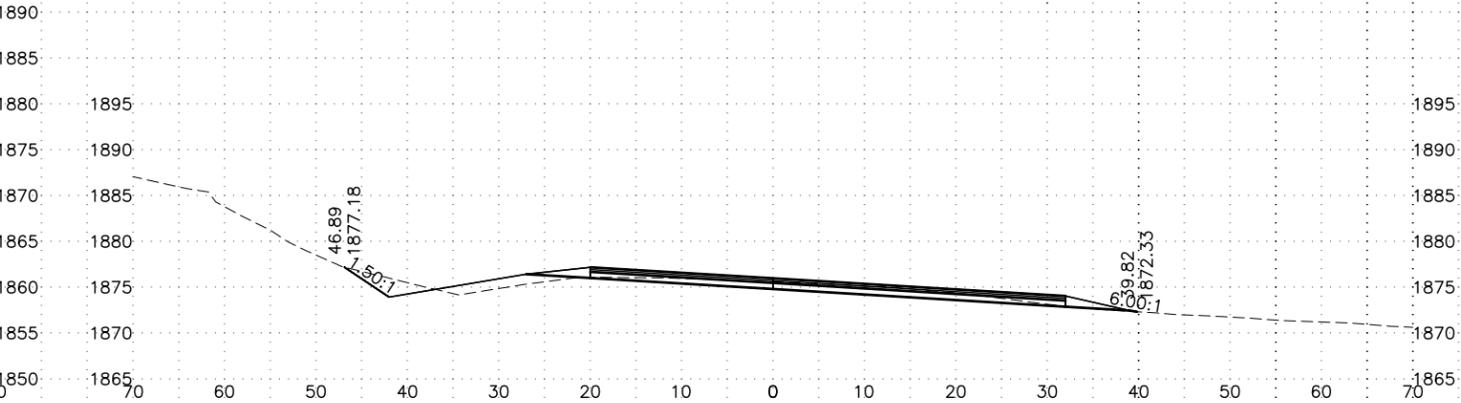


2555+00

PROFILE GRADE EL = 1875.97			
EXISTING GROUND EL = 1875.6			
Cut	43.12 SF	190.7 CY	CUM VOL = 80093.6 CY
Fill	12.61 SF	72.2 CY	CUM VOL = 50804.3 CY

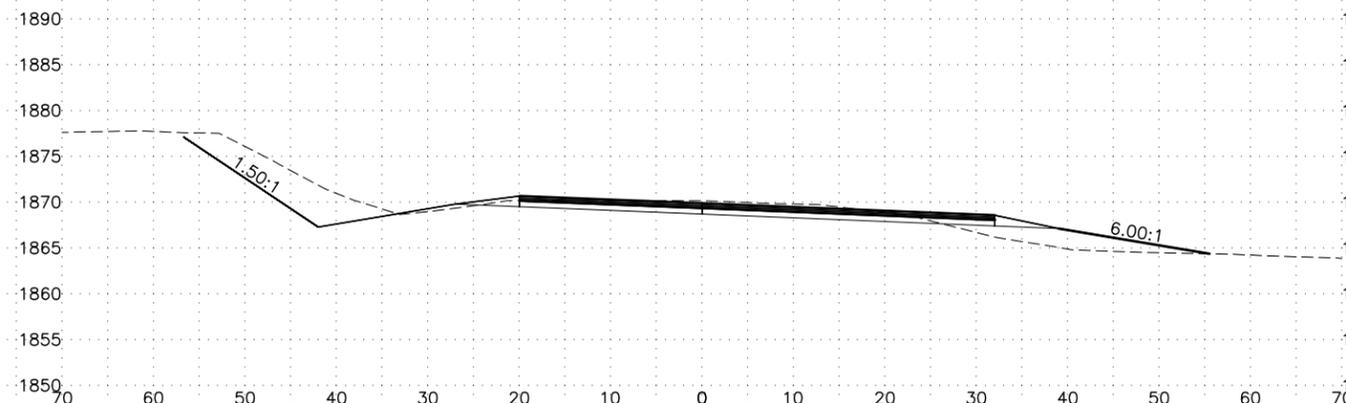

2551+81.20

PROFILE GRADE EL = 1869.86			
EXISTING GROUND EL = 1870.1			
Cut	122.92 SF	341.0 CY	CUM VOL = 79136.0 CY
Fill	36.77 SF	109.9 CY	CUM VOL = 50558.8 CY

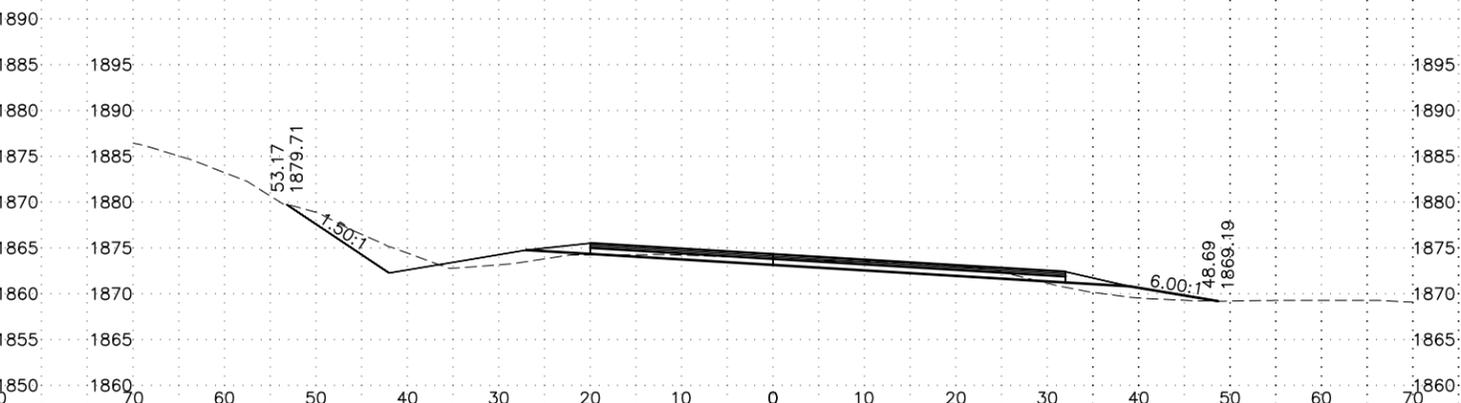


2554+00

PROFILE GRADE EL = 1874.31			
EXISTING GROUND EL = 1873.9			
Cut	59.39 SF	316.8 CY	CUM VOL = 79902.9 CY
Fill	26.31 SF	73.3 CY	CUM VOL = 50732.1 CY


LINE	PROJECT NUMBER	SHEET NO.	TOTAL SHEETS
0 - XS26	0A44020/Z612990000	26	36

H:\Projects\Parks-Hwy\61299_Parks_231\Design\C3D\61299_XS-0 - XS27 Thu, Apr/07/16 09:58am

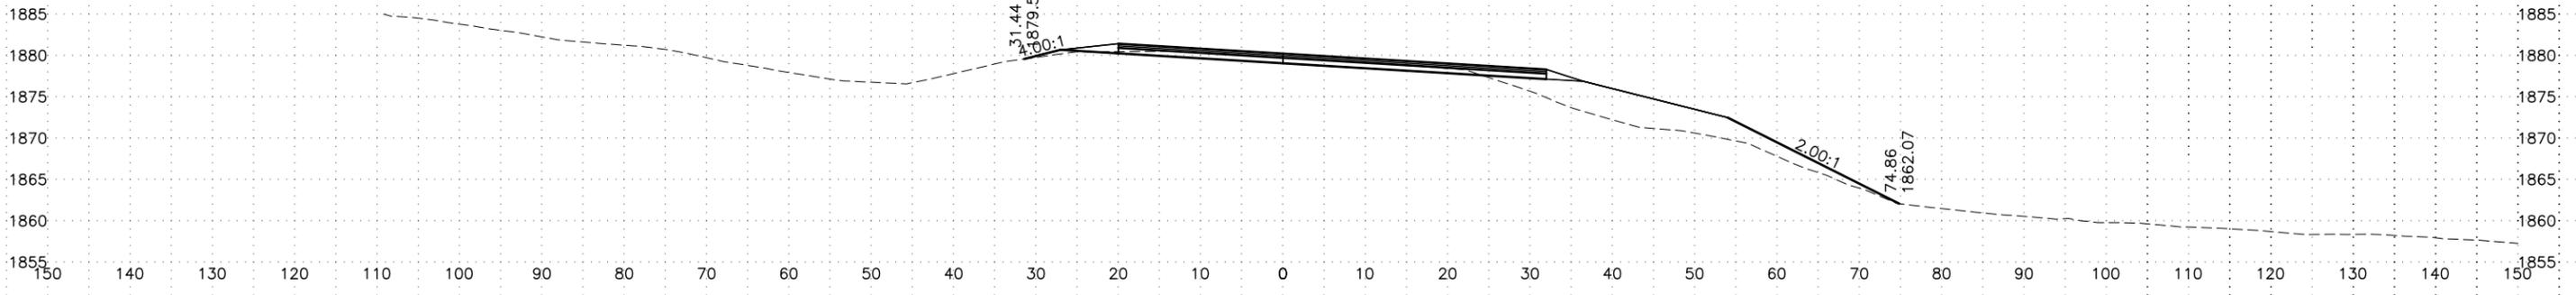


2559+00

PROFILE GRADE EL = 1880.23			
EXISTING GROUND EL = 1879.7			
Cut	27.16 SF	98.0 CY	CUM VOL = 80898.0 CY
Fill	107.58 SF	282.7 CY	CUM VOL = 51496.2 CY

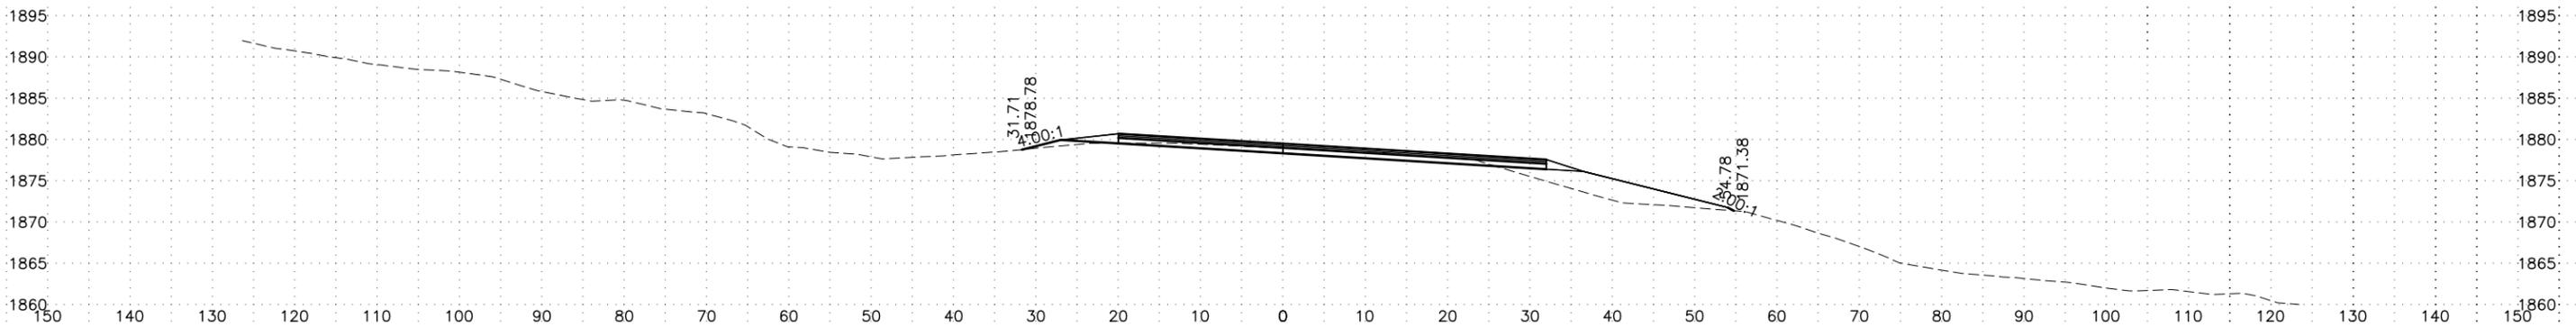

2558+00

PROFILE GRADE EL = 1879.50			
EXISTING GROUND EL = 1879.0			
Cut	25.82 SF	171.9 CY	CUM VOL = 80800.0 CY
Fill	47.88 SF	216.2 CY	CUM VOL = 51213.5 CY

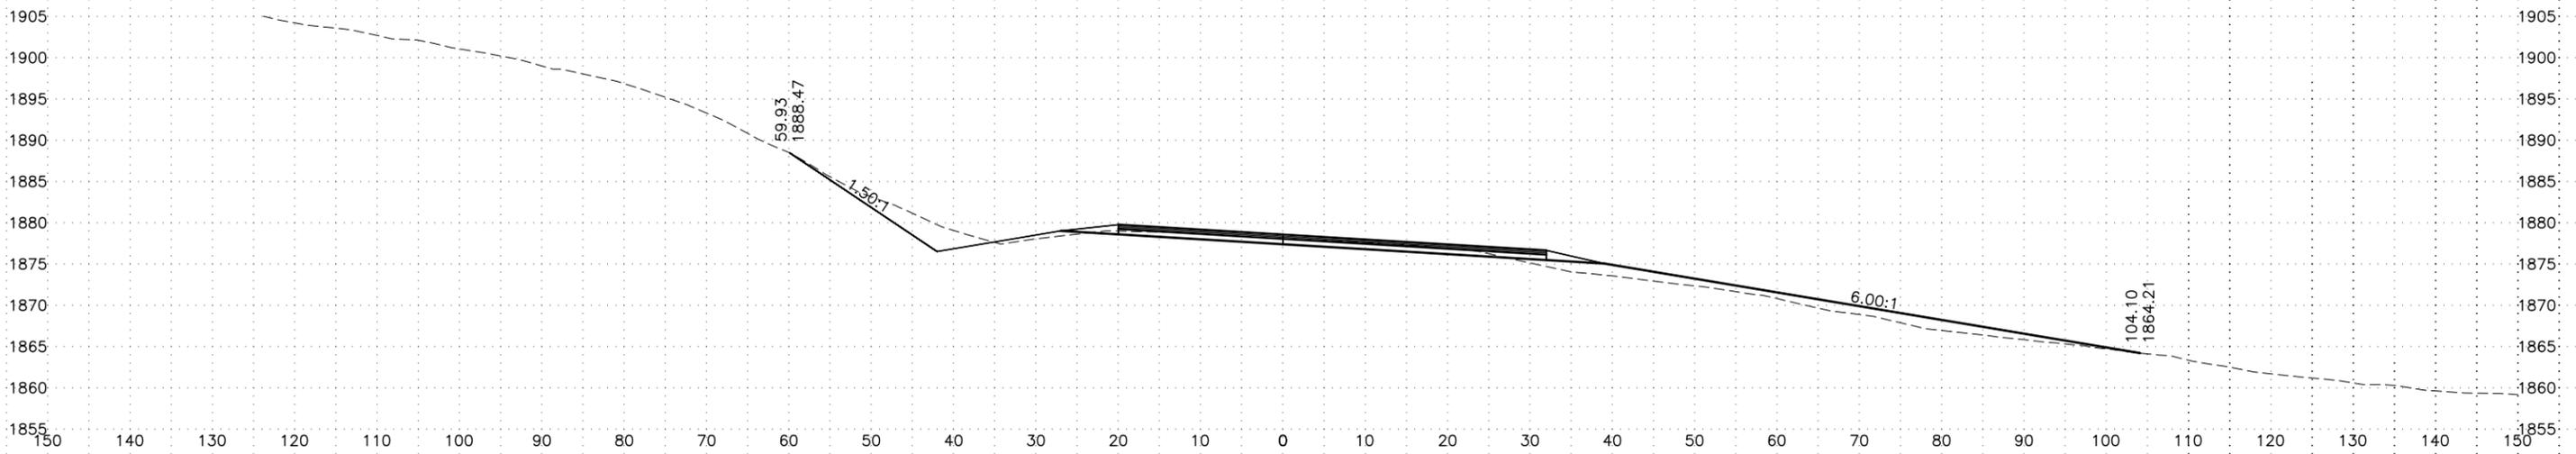


2557+00

PROFILE GRADE EL = 1878.56			
EXISTING GROUND EL = 1878.1			
Cut	66.42 SF	289.3 CY	CUM VOL = 80628.2 CY
Fill	71.31 SF	149.1 CY	CUM VOL = 50997.3 CY


LINE	PROJECT NUMBER	SHEET NO.	TOTAL SHEETS
0 - XS27	0A44020/Z612990000	27	36

H:\Projects\Parks-Hwy\61299_Parks_231\Design\C3D\61299_XS-0 - XS28 Thu, Apr/07/16 09:59am

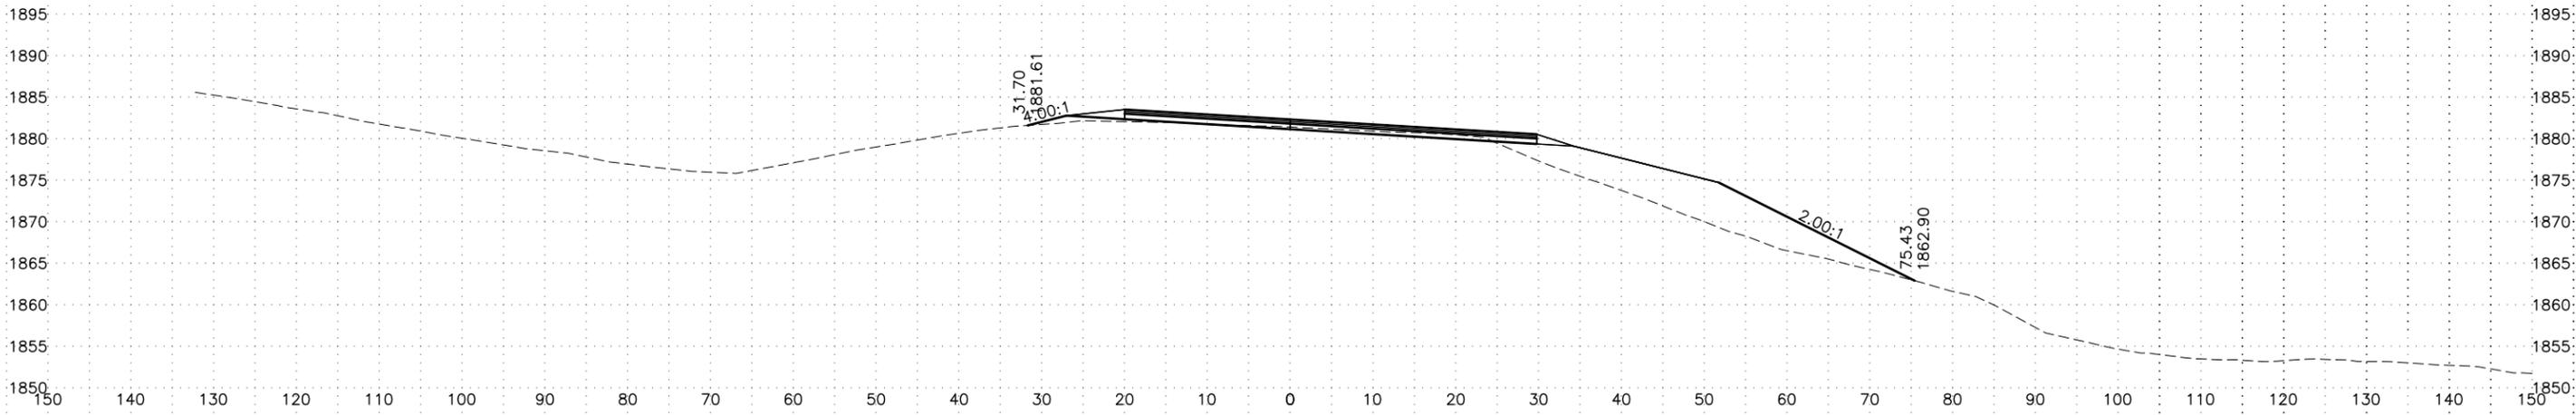


2562+00

PROFILE GRADE EL = 1882.33			
EXISTING GROUND EL = 1881.4			
Cut	10.69 SF	20.2 CY	CUM VOL = 80976.5 CY
Fill	168.58 SF	704.2 CY	CUM VOL = 53582.7 CY

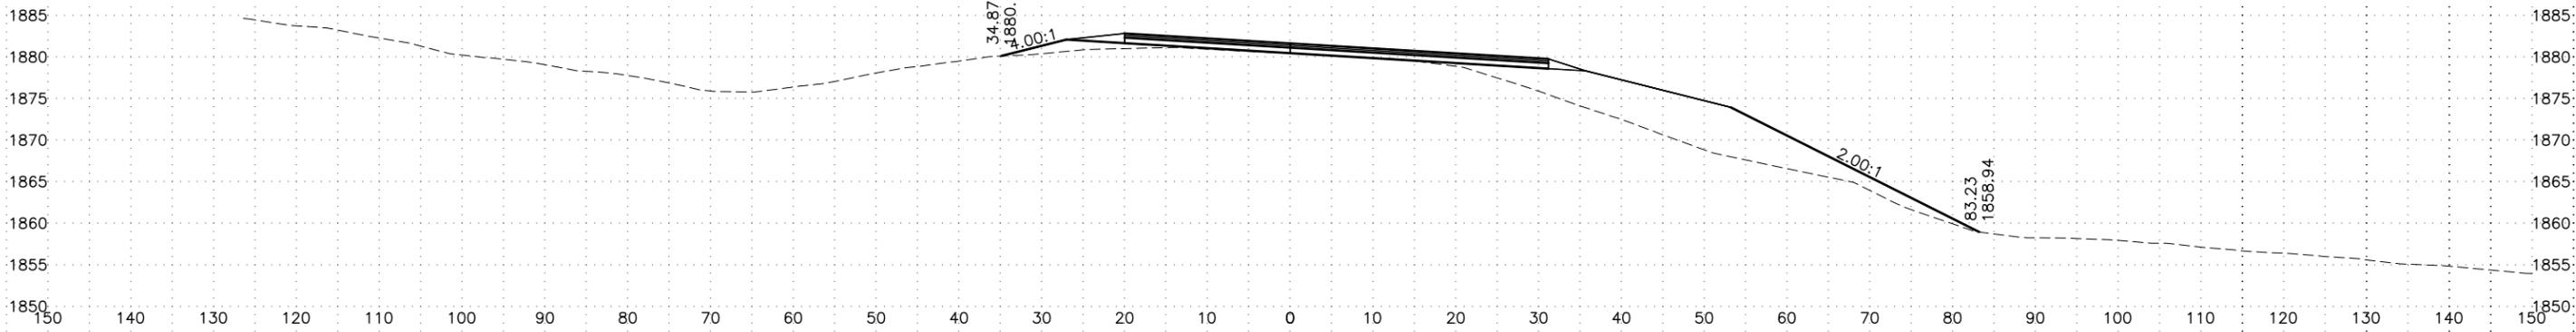

2561+00

PROFILE GRADE EL = 1881.63			
EXISTING GROUND EL = 1880.4			
Cut	0.25 SF	4.3 CY	CUM VOL = 80956.4 CY
Fill	219.19 SF	792.6 CY	CUM VOL = 52878.5 CY

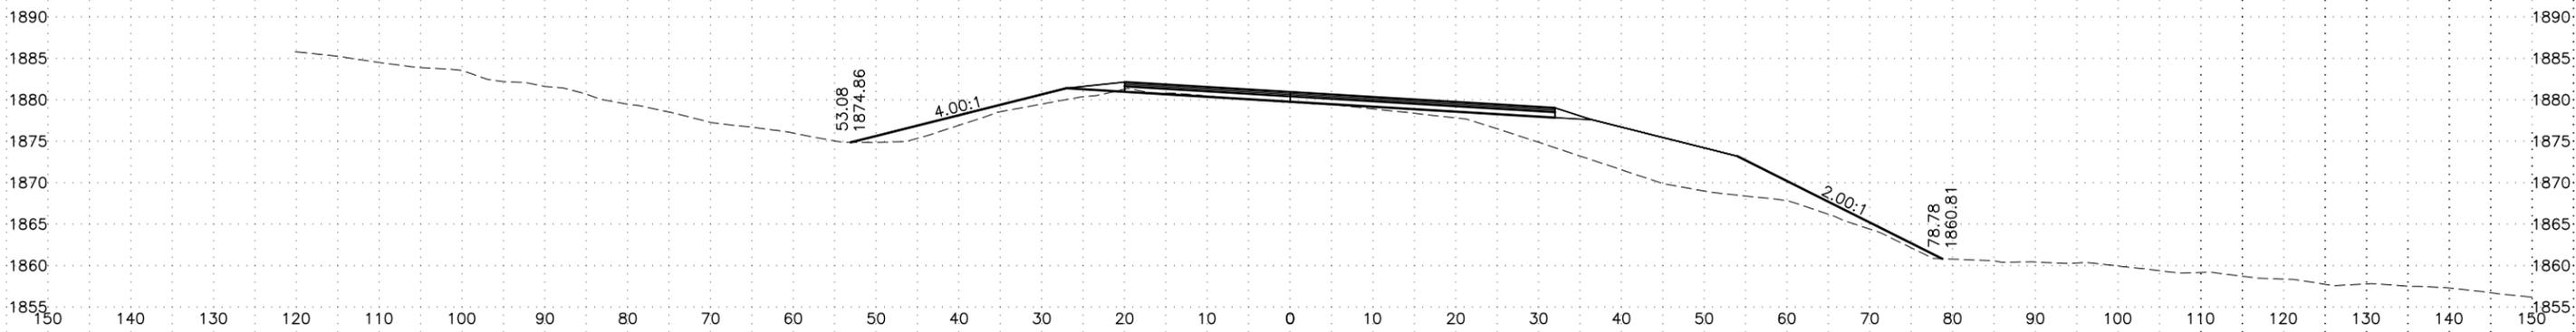


2560+00

PROFILE GRADE EL = 1880.93			
EXISTING GROUND EL = 1879.7			
Cut	2.06 SF	54.1 CY	CUM VOL = 80952.1 CY
Fill	215.92 SF	589.7 CY	CUM VOL = 52085.9 CY


LINE	PROJECT NUMBER	SHEET NO.	TOTAL SHEETS
0 - XS28	0A44020/Z612990000	28	36

H:\Projects\Parks-Hwy\61299_Parks_231\Design\C3D\61299_XS-0 - XS29 Thu, Apr/07/16 10:00am

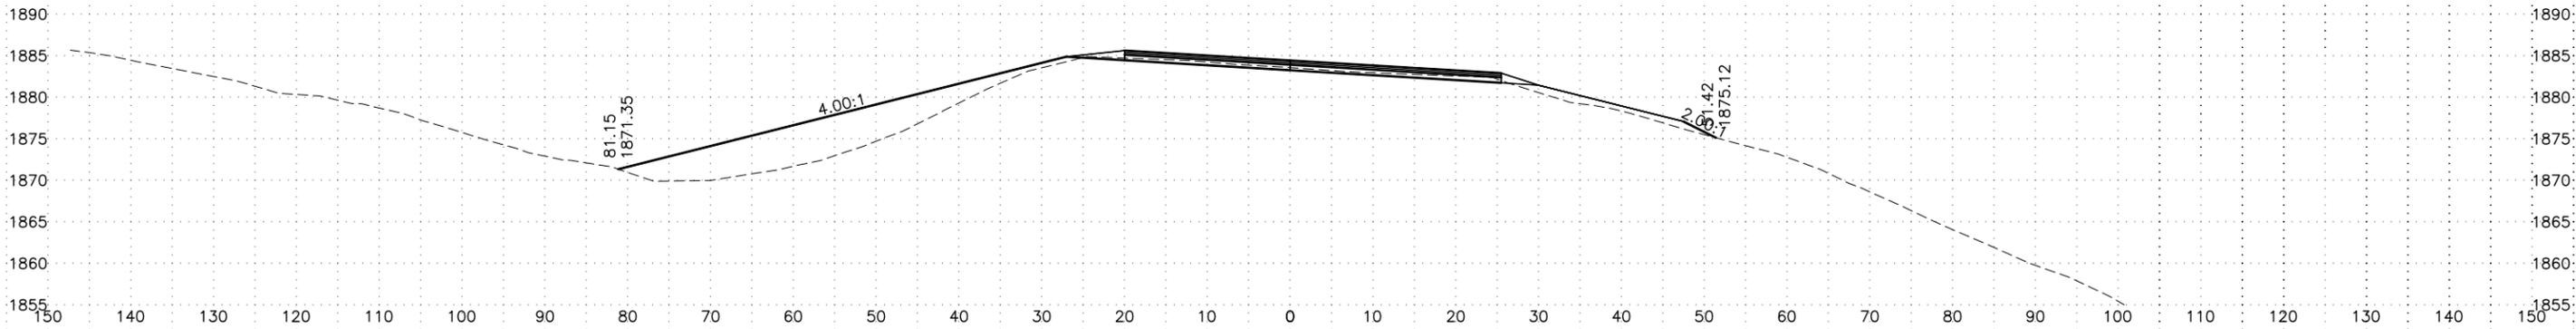


2565+00

PROFILE GRADE EL = 1884.43			
EXISTING GROUND EL = 1883.6			
Cut	17.47 SF	48.3 CY	CUM VOL = 81096.1 CY
Fill	190.40 SF	654.3 CY	CUM VOL = 55399.3 CY

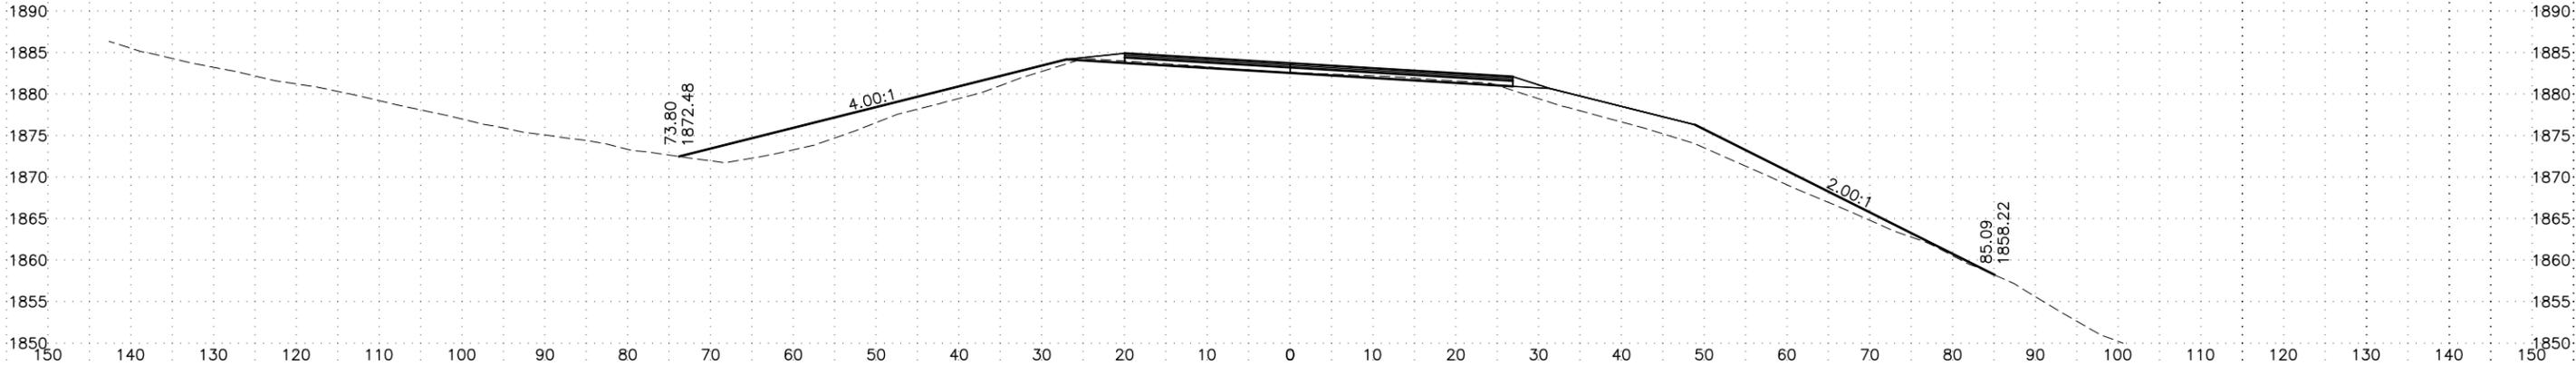

2564+00

PROFILE GRADE EL = 1883.73			
EXISTING GROUND EL = 1882.6			
Cut	8.63 SF	33.8 CY	CUM VOL = 81047.8 CY
Fill	158.85 SF	575.4 CY	CUM VOL = 54744.9 CY

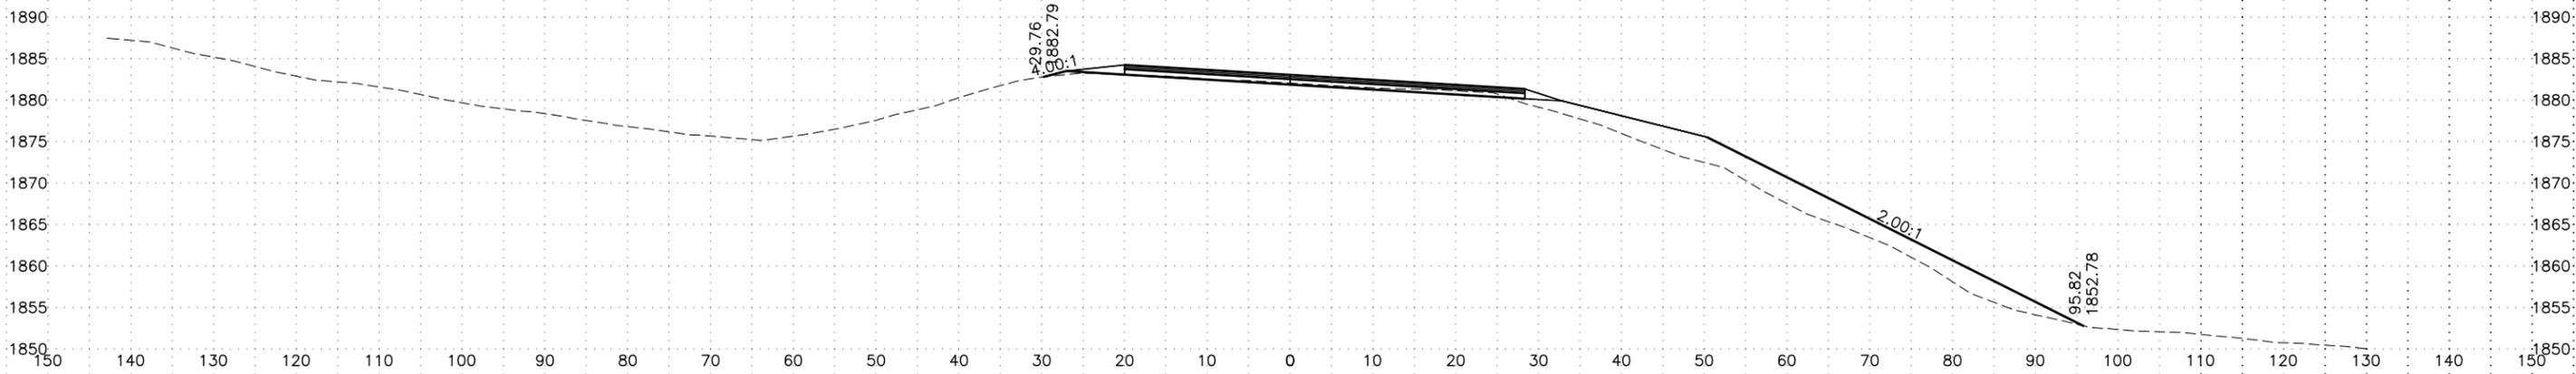


2563+00

PROFILE GRADE EL = 1883.03			
EXISTING GROUND EL = 1882.0			
Cut	9.67 SF	37.5 CY	CUM VOL = 81014.1 CY
Fill	155.85 SF	586.9 CY	CUM VOL = 54169.6 CY


LINE	PROJECT NUMBER	SHEET NO.	TOTAL SHEETS
0 - XS29	0A44020/Z612990000	29	36

H:\Projects\Parks-Hwy\61299_Parks_231\Design\C3D\61299_XS-0 - XS30 Thu, Apr/07/16 10:01am

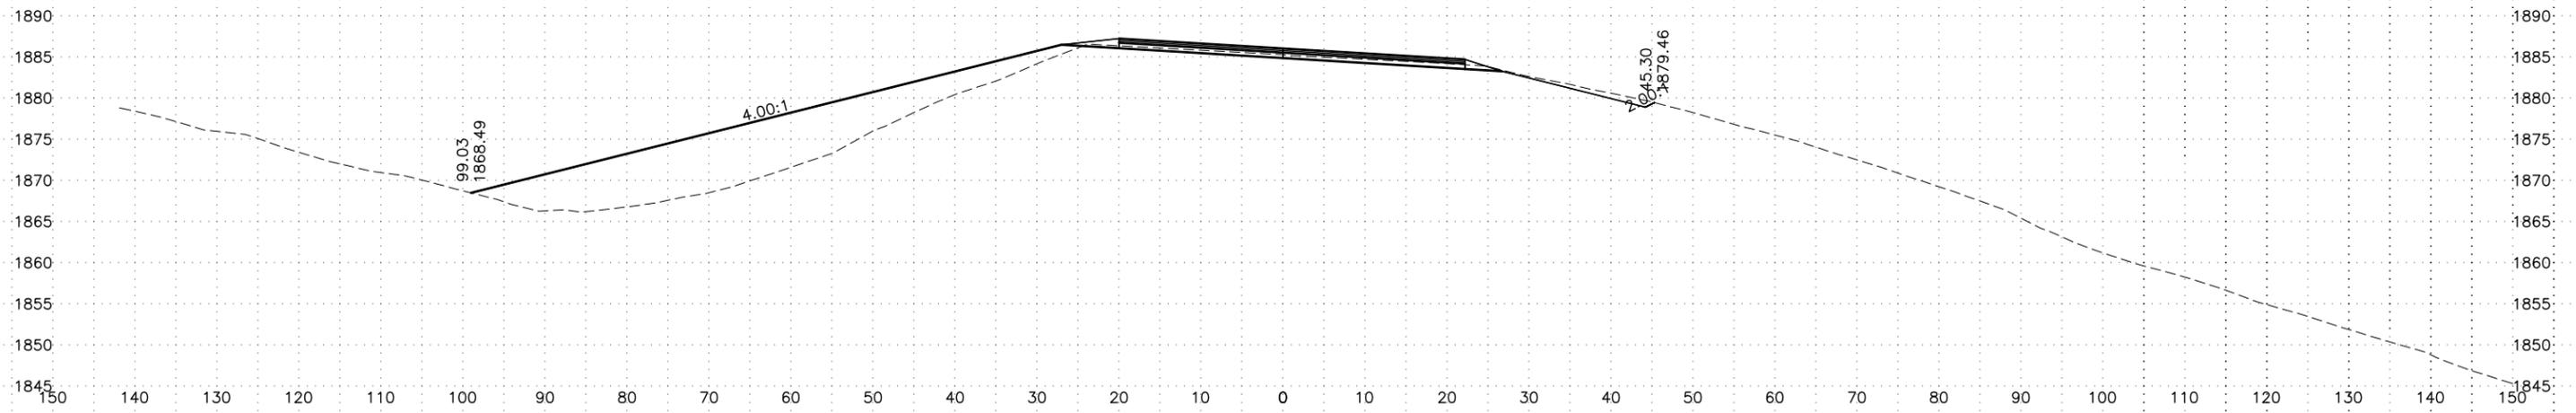


2567+30.56

PROFILE GRADE EL = 1886.05			
EXISTING GROUND EL = 1885.3			
Cut	28.67 SF	30.0 CY	CUM VOL = 81286.9 CY
Fill	342.14 SF	356.5 CY	CUM VOL = 57298.6 CY

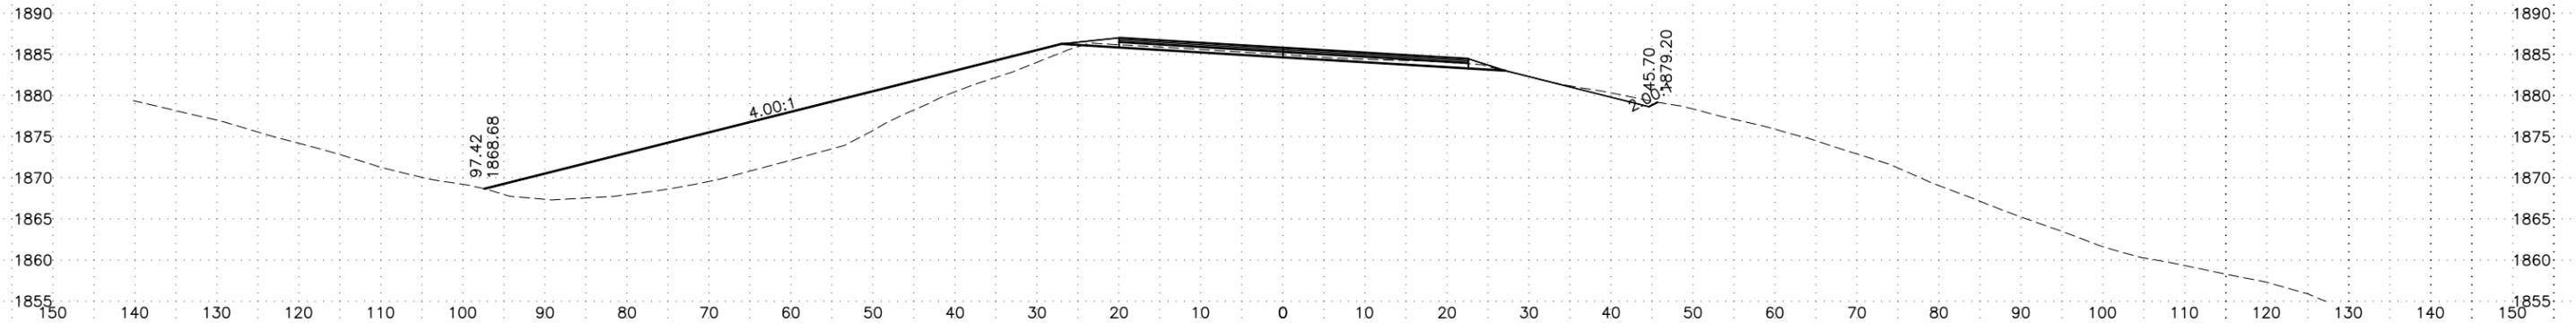

2567+00

PROFILE GRADE EL = 1885.83			
EXISTING GROUND EL = 1885.0			
Cut	24.29 SF	86.6 CY	CUM VOL = 81256.9 CY
Fill	287.79 SF	865.3 CY	CUM VOL = 56942.2 CY

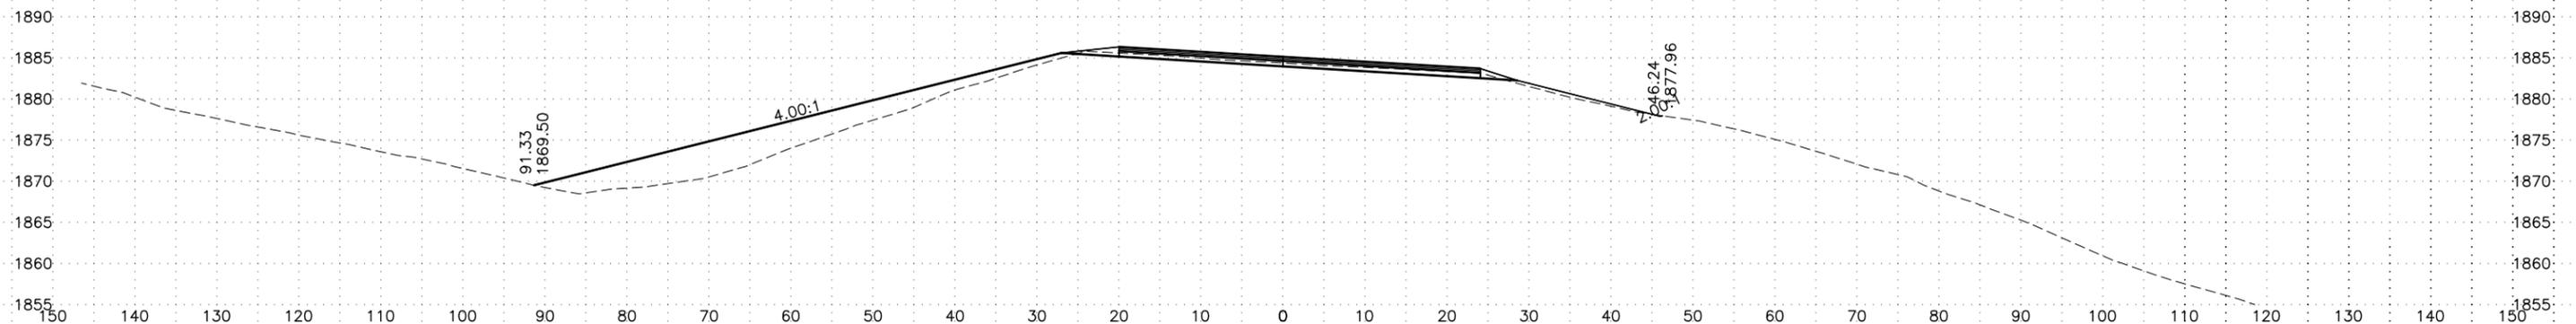


2566+00

PROFILE GRADE EL = 1885.13			
EXISTING GROUND EL = 1884.4			
Cut	22.63 SF	74.2 CY	CUM VOL = 81170.3 CY
Fill	167.10 SF	677.6 CY	CUM VOL = 56076.8 CY


LINE	PROJECT NUMBER	SHEET NO.	TOTAL SHEETS
0 - XS30	0A44020/Z612990000	30	36

H:\Projects\Parks-Hwy\61299_Parks_231\Design\C3D\61299_XS-0 - XS31 Thu, Apr/07/16 10:01am

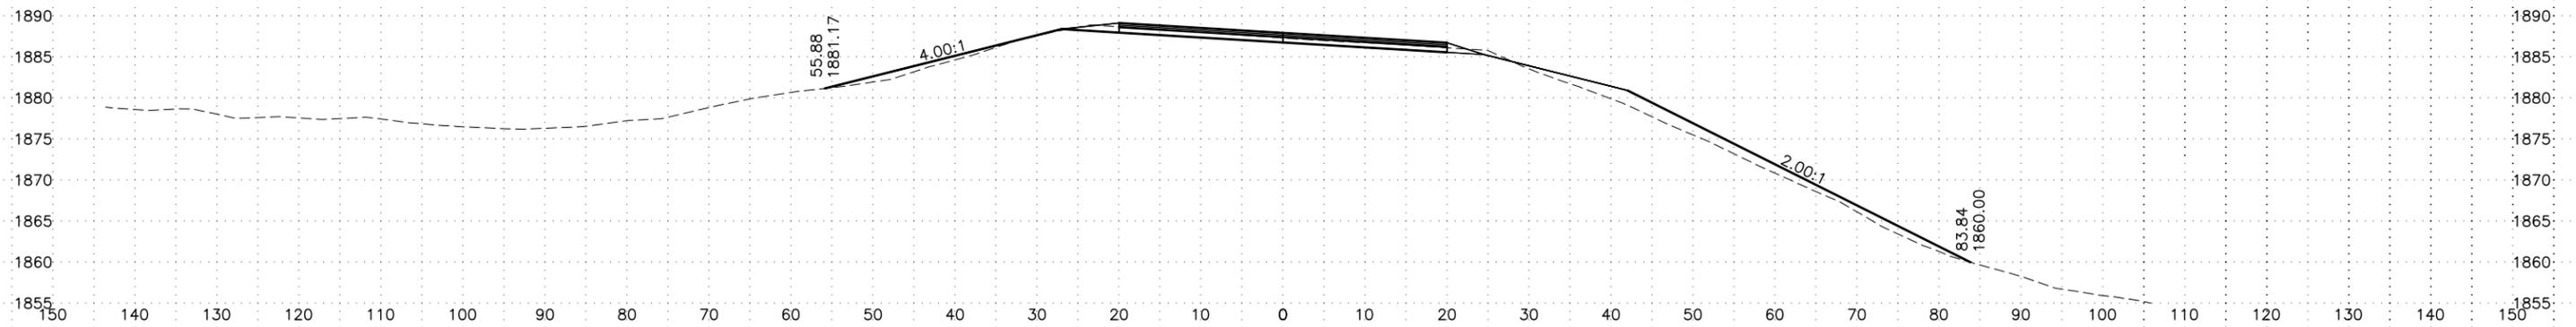


2570+00

PROFILE GRADE EL = 1887.93			
EXISTING GROUND EL = 1887.3			
Cut	30.91 SF	107.0 CY	CUM VOL = 81548.9 CY
Fill	69.08 SF	1428.8 CY	CUM VOL = 61873.3 CY

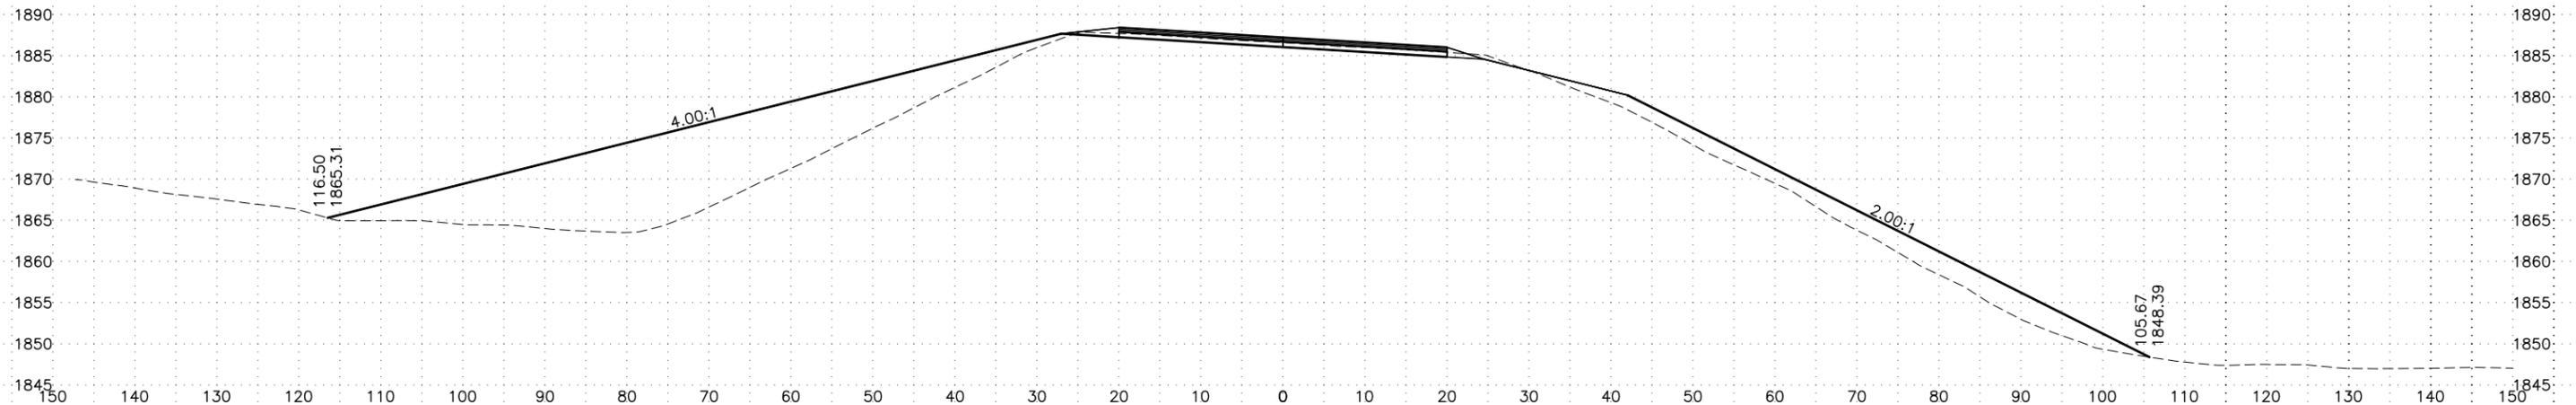

2569+00

PROFILE GRADE EL = 1887.23			
EXISTING GROUND EL = 1886.6			
Cut	26.91 SF	90.2 CY	CUM VOL = 81441.8 CY
Fill	691.37 SF	2123.5 CY	CUM VOL = 60444.5 CY

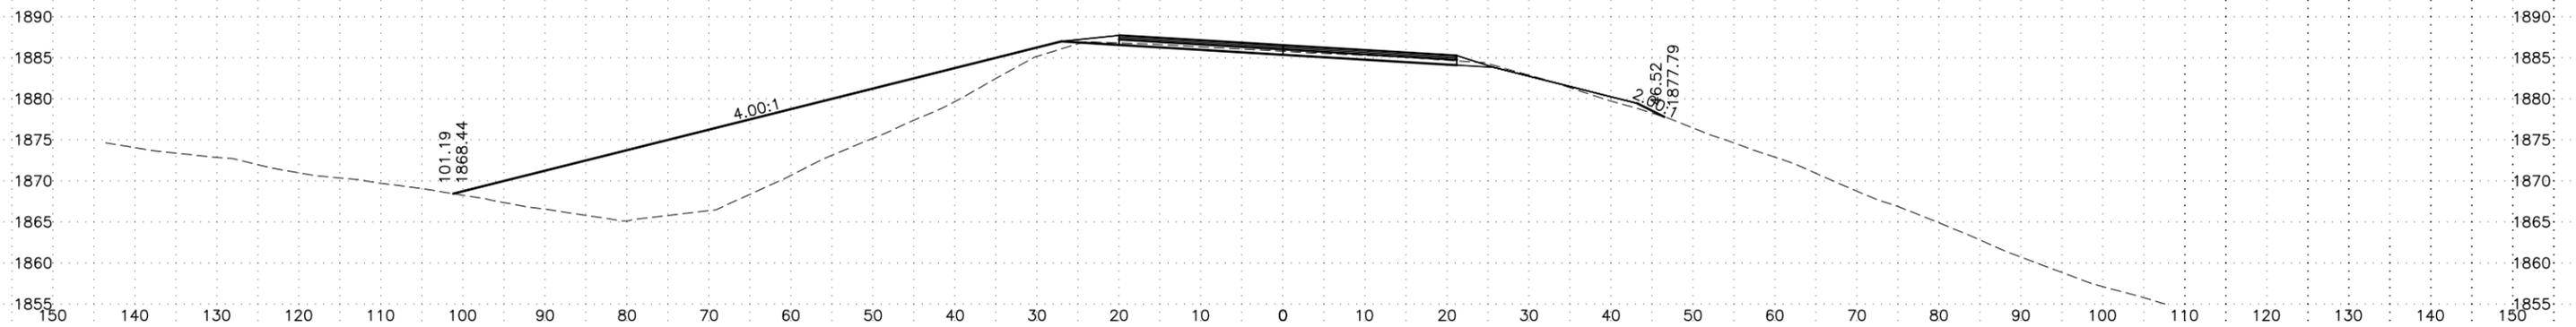


2568+00

PROFILE GRADE EL = 1886.53			
EXISTING GROUND EL = 1885.8			
Cut	21.90 SF	64.7 CY	CUM VOL = 81351.6 CY
Fill	430.95 SF	1022.3 CY	CUM VOL = 58321.0 CY


LINE	PROJECT NUMBER	SHEET NO.	TOTAL SHEETS
0 - XS31	0A44020/Z612990000	31	36

H:\Projects\Parks-Hwy\61299_Parks_231\Design\C3D\61299_XS-0 - XS32 Thu, Apr/07/16 10:02am

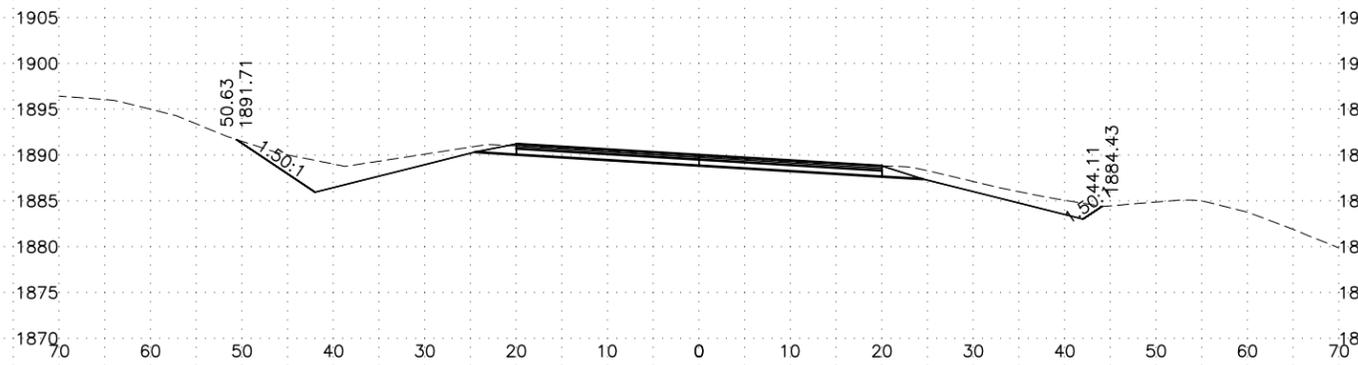


2573+00

PROFILE GRADE EL = 1890.03			
EXISTING GROUND EL = 1889.8			
Cut	114.52 SF	289.2 CY	CUM VOL = 82138.0 CY
Fill	0.00 SF	106.4 CY	CUM VOL = 62306.1 CY

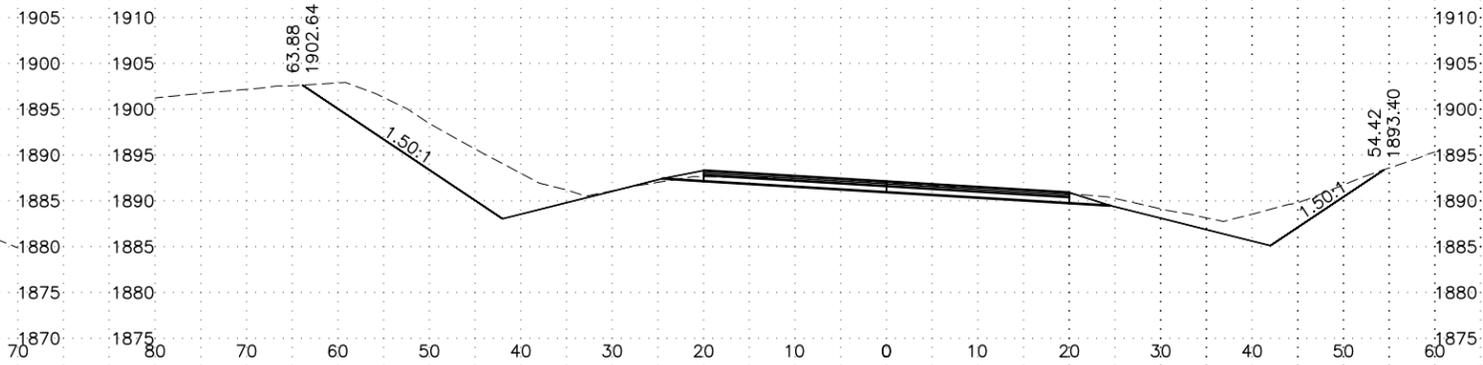


2576+00

PROFILE GRADE EL = 1892.13			
EXISTING GROUND EL = 1892.0			
Cut	213.24 SF	783.0 CY	CUM VOL = 84274.1 CY
Fill	0.85 SF	2.9 CY	CUM VOL = 62310.4 CY

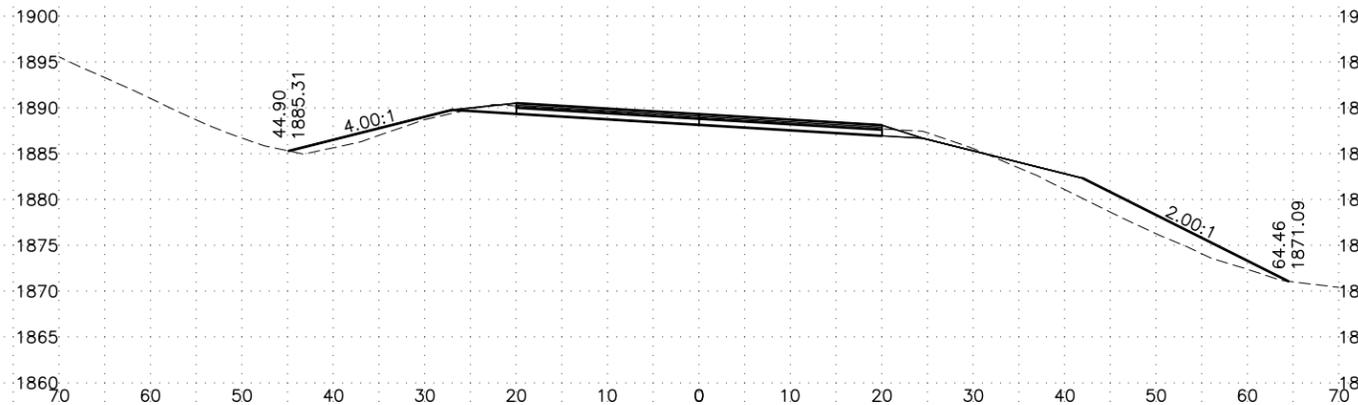


2572+00

PROFILE GRADE EL = 1889.33			
EXISTING GROUND EL = 1888.9			
Cut	41.34 SF	159.6 CY	CUM VOL = 81848.9 CY
Fill	58.26 SF	153.5 CY	CUM VOL = 62199.6 CY

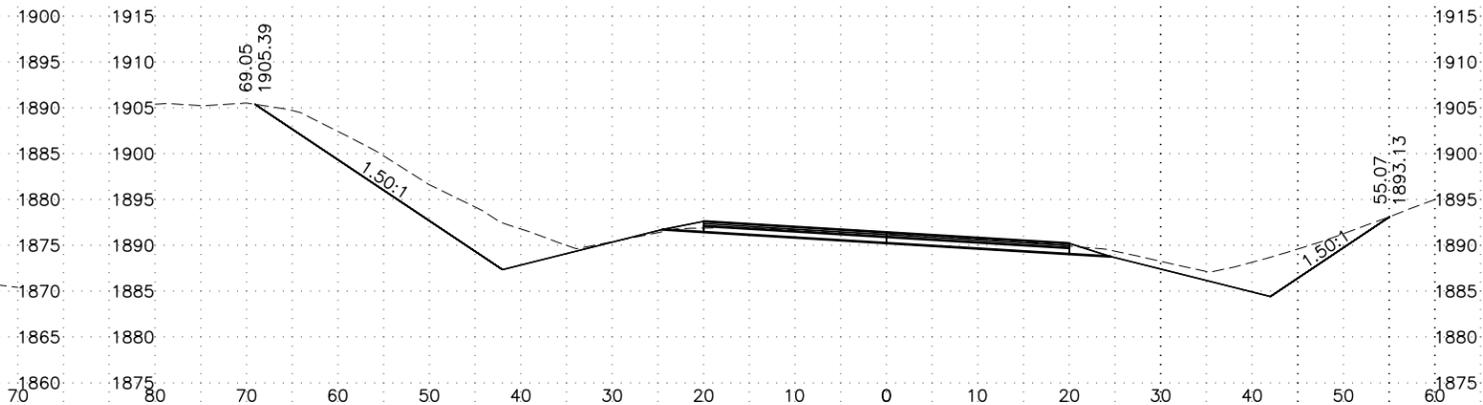


2575+00

PROFILE GRADE EL = 1891.43			
EXISTING GROUND EL = 1891.2			
Cut	206.53 SF	762.8 CY	CUM VOL = 83491.1 CY
Fill	0.72 SF	1.3 CY	CUM VOL = 62307.4 CY

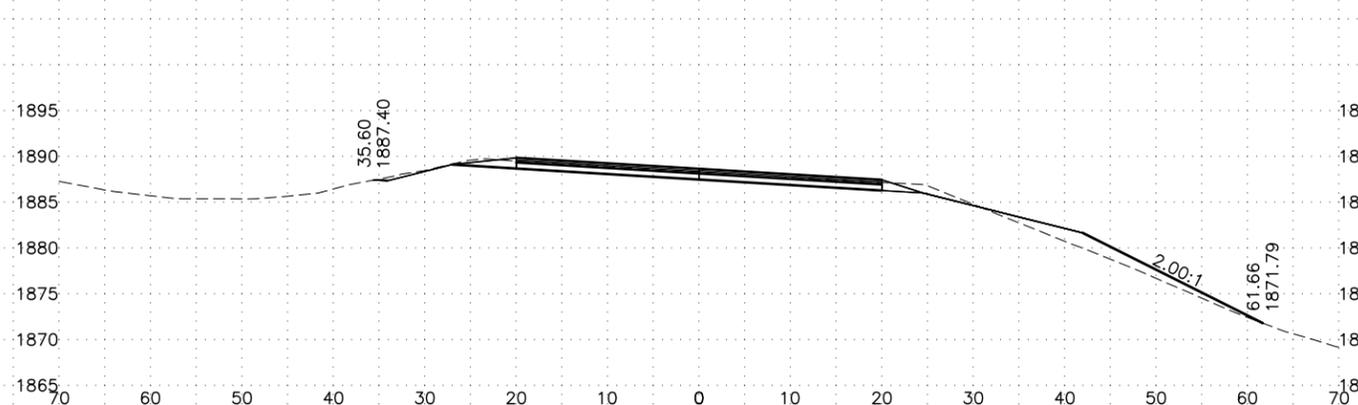

2571+00

PROFILE GRADE EL = 1888.63			
EXISTING GROUND EL = 1888.2			
Cut	44.90 SF	140.4 CY	CUM VOL = 81689.2 CY
Fill	25.90 SF	172.9 CY	CUM VOL = 62046.2 CY

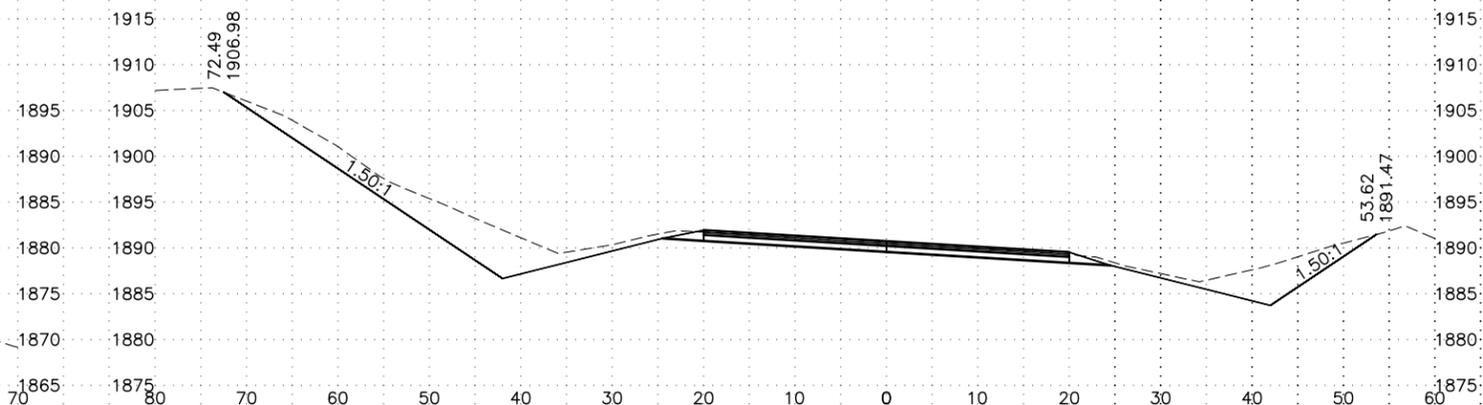


2574+00

PROFILE GRADE EL = 1890.73			
EXISTING GROUND EL = 1890.5			
Cut	202.54 SF	590.3 CY	CUM VOL = 82728.3 CY
Fill	0.00 SF	0.0 CY	CUM VOL = 62306.1 CY


LINE	PROJECT NUMBER	SHEET NO.	TOTAL SHEETS
0 - XS32	0A44020/Z612990000	32	36

H:\Projects\Perks-Hwy\61299_Parks_231\Design\C3D\61299_XS-0 - XS33 Thu, Apr/07/16 10:03am

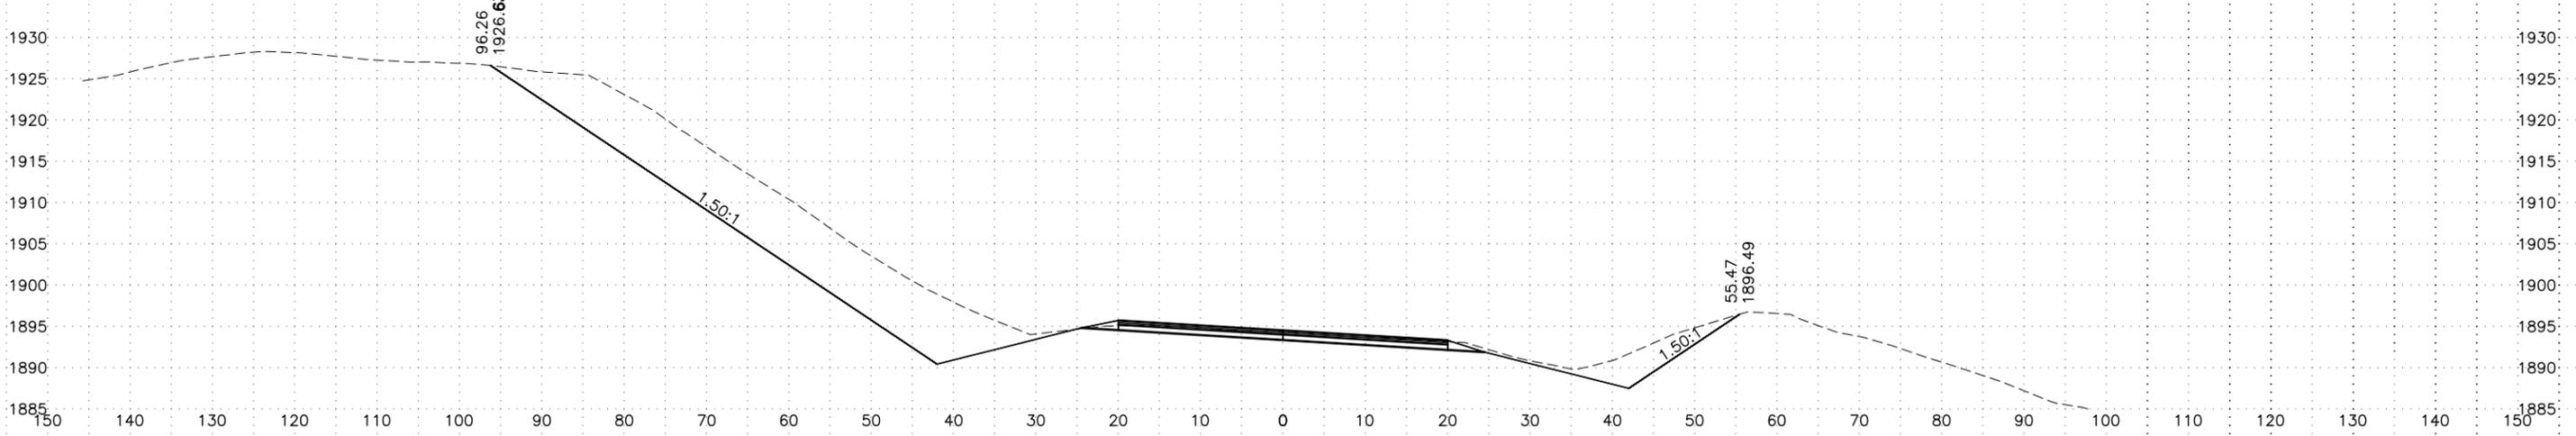


2579+00

PROFILE GRADE EL = 1894.52			
EXISTING GROUND EL = 1894.3			
Cut	510.91 SF	1890.1 CY	CUM VOL = 89058.7 CY
Fill	0.06 SF	0.3 CY	CUM VOL = 62318.9 CY

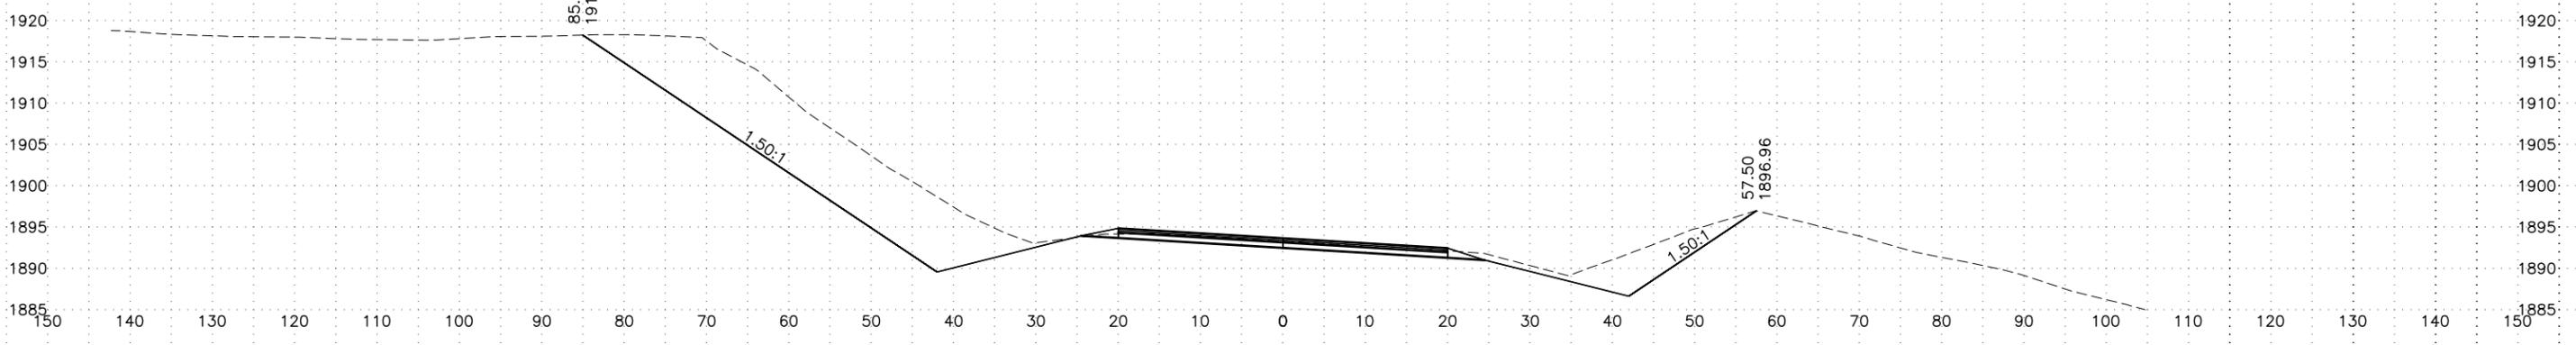

2578+00

PROFILE GRADE EL = 1893.64			
EXISTING GROUND EL = 1893.3			
Cut	491.31 SF	1710.8 CY	CUM VOL = 87168.6 CY
Fill	0.13 SF	3.4 CY	CUM VOL = 62318.6 CY

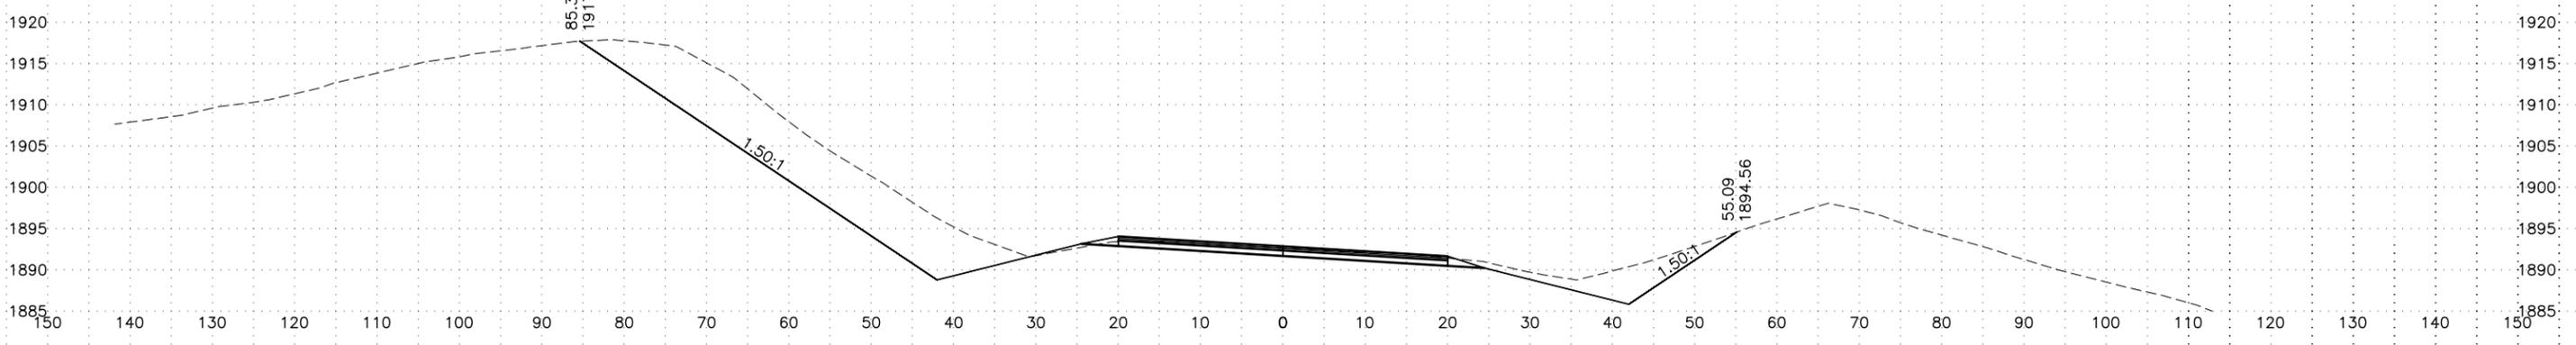


2577+00

PROFILE GRADE EL = 1892.84			
EXISTING GROUND EL = 1892.6			
Cut	417.41 SF	1183.7 CY	CUM VOL = 85457.8 CY
Fill	1.71 SF	4.8 CY	CUM VOL = 62315.1 CY


LINE	PROJECT NUMBER	SHEET NO.	TOTAL SHEETS
0 - XS33	0A44020/Z612990000	33	36

H:\Projects\Parks-Hwy\61299_Parks_231\Design\C3D\61299_XS-0 - XS34 Thu, Apr/07/16 10:04am

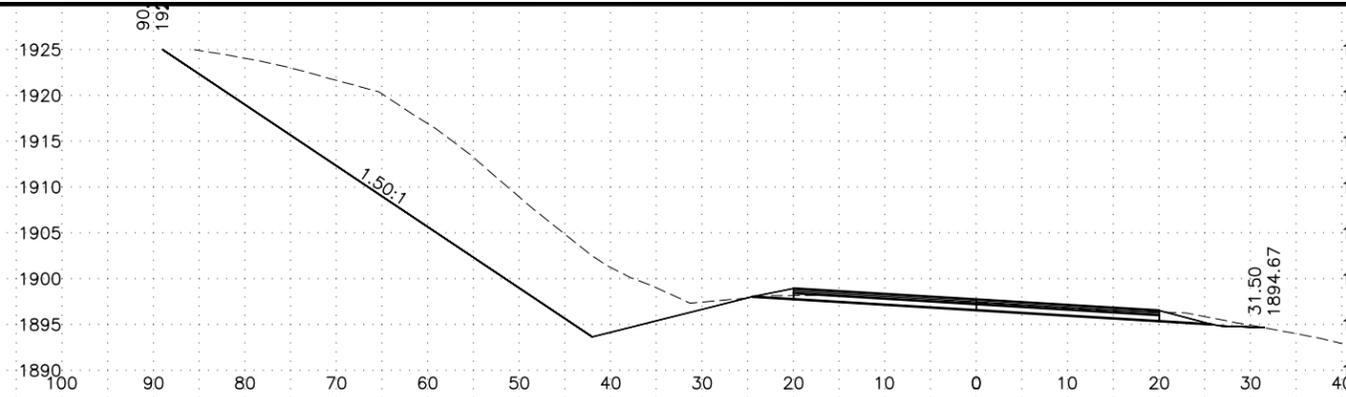


2582+00

PROFILE GRADE EL = 1897.74			
EXISTING GROUND EL = 1897.4			
Cut	482.05 SF	1643.6 CY	CUM VOL = 93674.5 CY
Fill	0.05 SF	0.5 CY	CUM VOL = 62320.5 CY

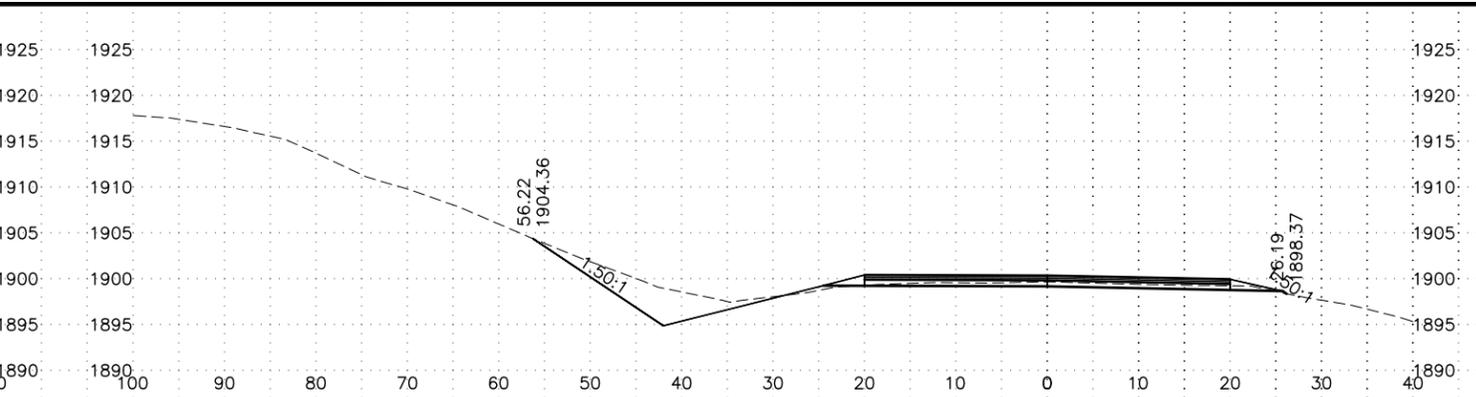


2584+00

PROFILE GRADE EL = 1900.34			
EXISTING GROUND EL = 1899.7			
Cut	65.09 SF	902.0 CY	CUM VOL = 96228.8 CY
Fill	1.85 SF	4.7 CY	CUM VOL = 62326.9 CY

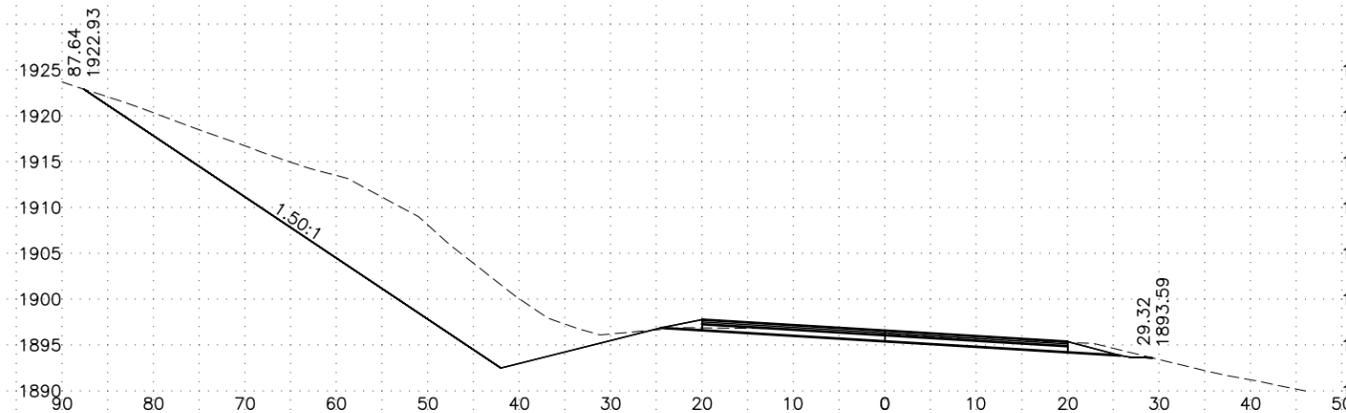


2581+00

PROFILE GRADE EL = 1896.57			
EXISTING GROUND EL = 1896.2			
Cut	386.02 SF	1368.6 CY	CUM VOL = 92030.9 CY
Fill	0.19 SF	0.7 CY	CUM VOL = 62320.1 CY

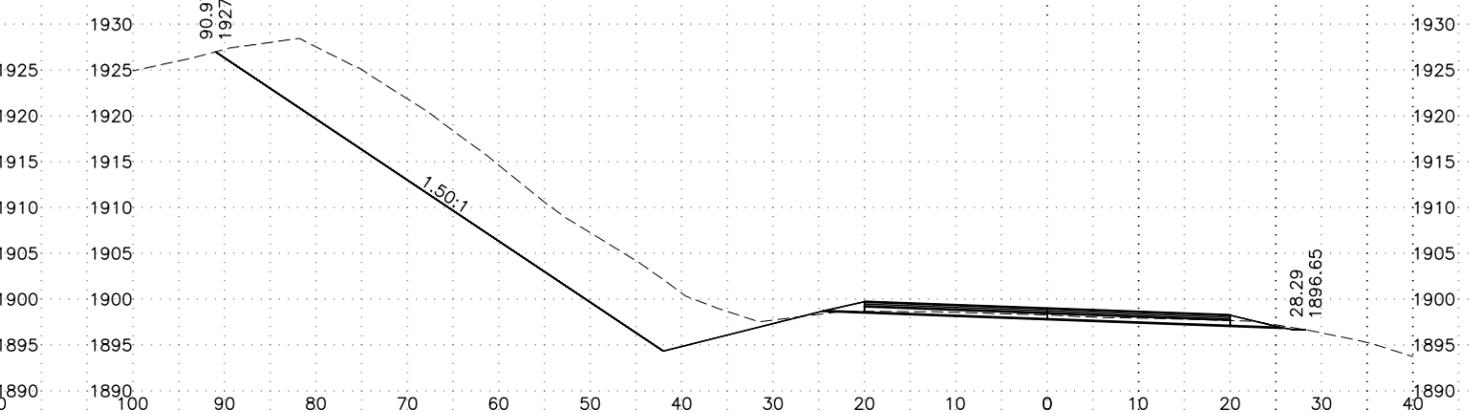


2583+00

PROFILE GRADE EL = 1898.99			
EXISTING GROUND EL = 1898.3			
Cut	421.97 SF	307.7 CY	CUM VOL = 95326.8 CY
Fill	0.70 SF	0.5 CY	CUM VOL = 62322.2 CY

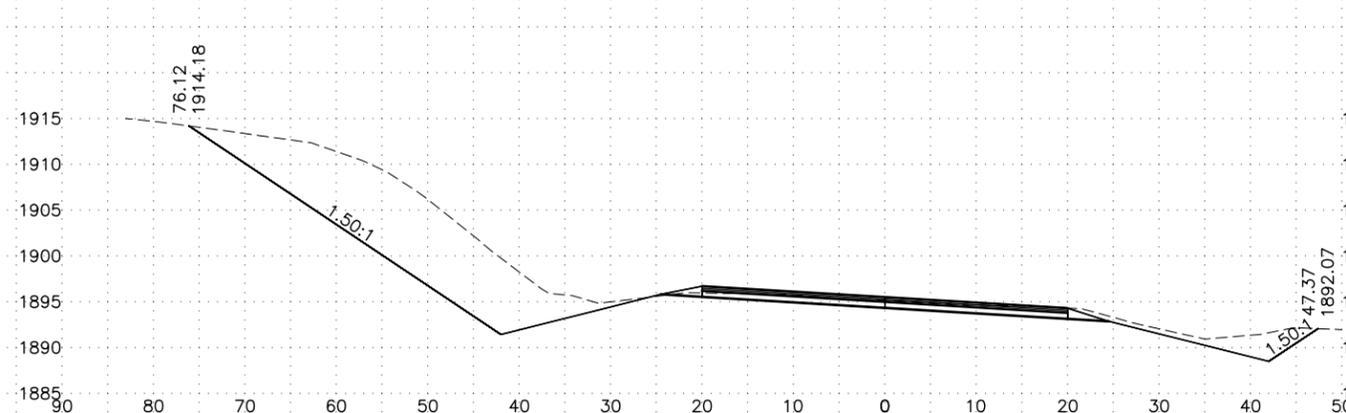

2580+00

PROFILE GRADE EL = 1895.50			
EXISTING GROUND EL = 1895.1			
Cut	339.03 SF	1603.6 CY	CUM VOL = 90662.3 CY
Fill	0.18 SF	0.4 CY	CUM VOL = 62319.4 CY

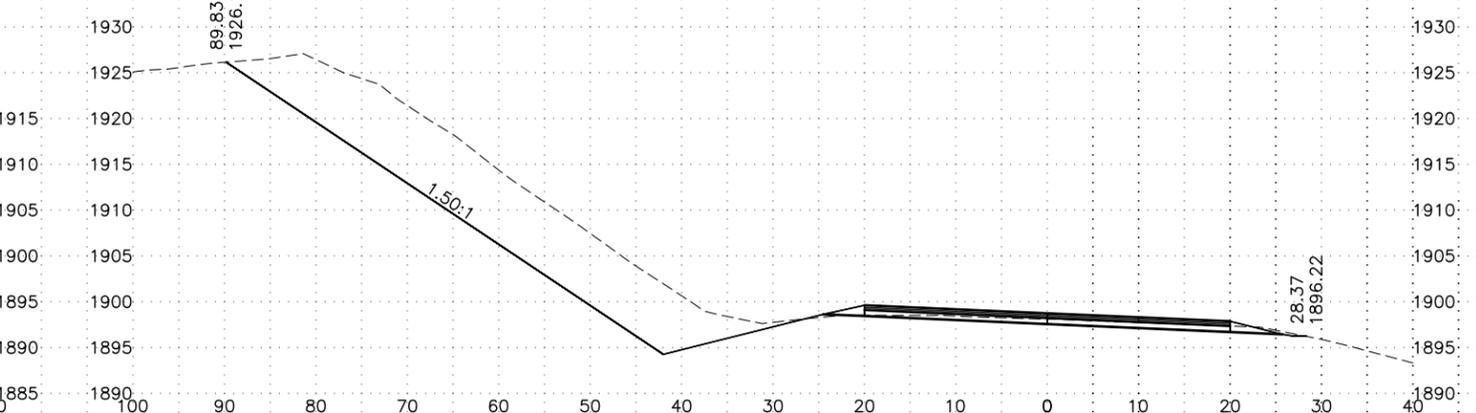


2582+79.92

PROFILE GRADE EL = 1898.73			
EXISTING GROUND EL = 1898.1			
Cut	405.28 SF	1344.6 CY	CUM VOL = 95019.1 CY
Fill	0.69 SF	1.1 CY	CUM VOL = 62321.6 CY


LINE	PROJECT NUMBER	SHEET NO.	TOTAL SHEETS
0 - XS34	0A44020/Z612990000	34	36

H:\Projects\Parks-Hwy\61299_Parks_231\Design\C3D\61299_XS-0 - XS35 Thu, Apr/07/16 10:05am

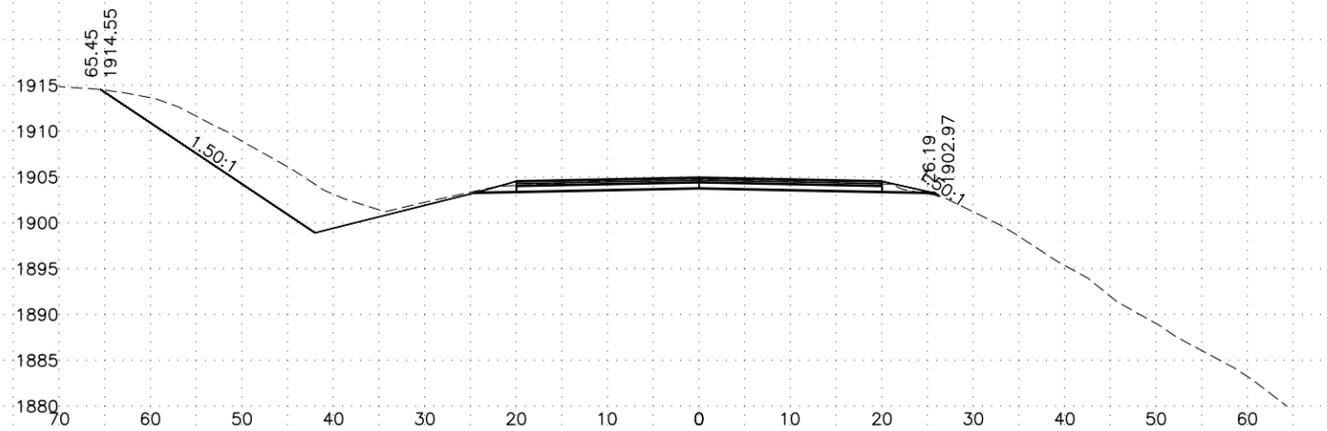


2587+00

PROFILE GRADE EL = 1904.95			
EXISTING GROUND EL = 1904.7			
Cut	152.35 SF	376.4 CY	CUM VOL = 97033.3 CY
Fill	0.20 SF	0.4 CY	CUM VOL = 62331.1 CY

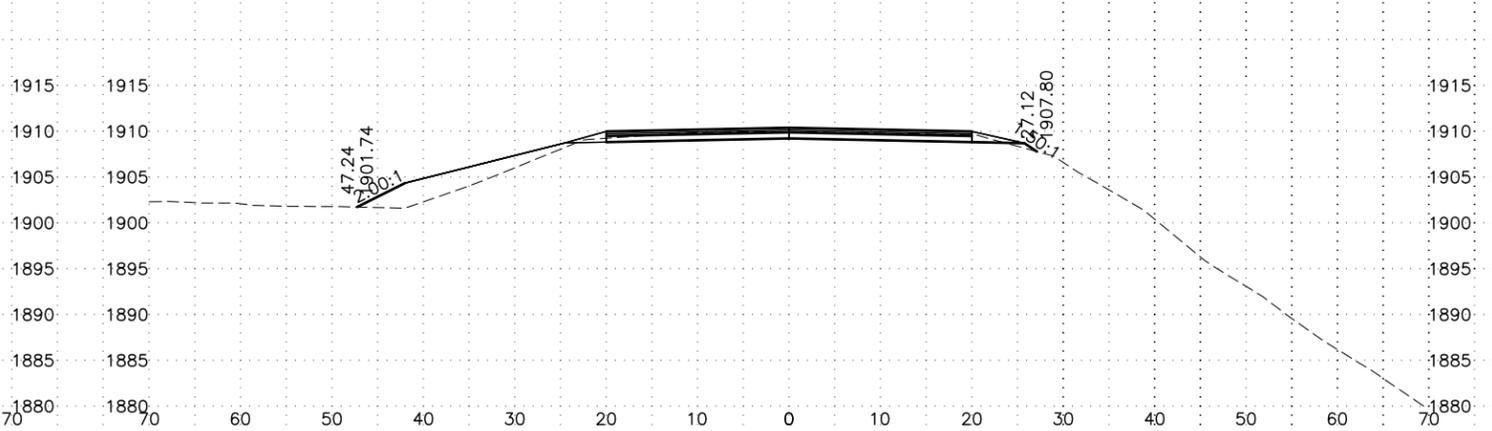


2590+00

PROFILE GRADE EL = 1910.39			
EXISTING GROUND EL = 1910.0			
Cut	32.60 SF	119.8 CY	CUM VOL = 97679.1 CY
Fill	38.94 SF	98.0 CY	CUM VOL = 62502.2 CY

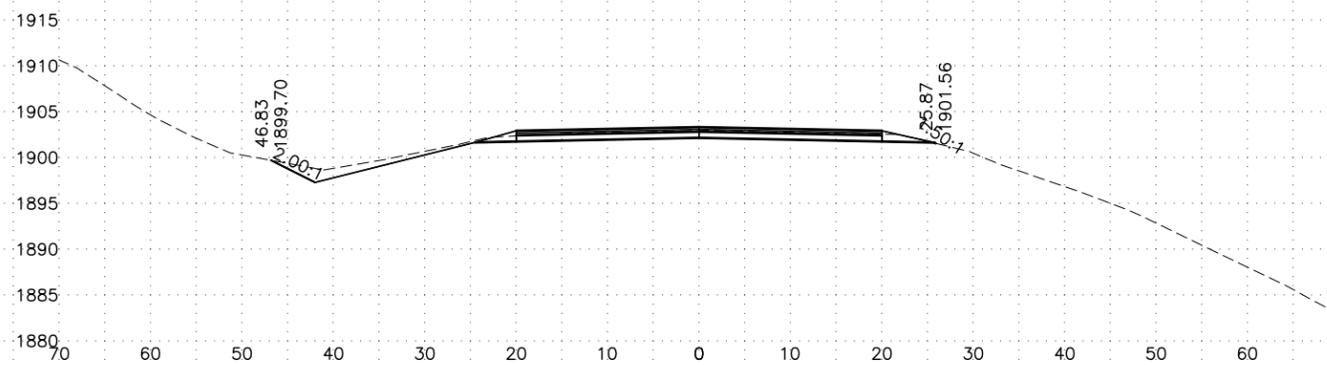


2586+00

PROFILE GRADE EL = 1903.32			
EXISTING GROUND EL = 1903.0			
Cut	50.92 SF	200.9 CY	CUM VOL = 96656.9 CY
Fill	0.01 SF	0.3 CY	CUM VOL = 62330.8 CY

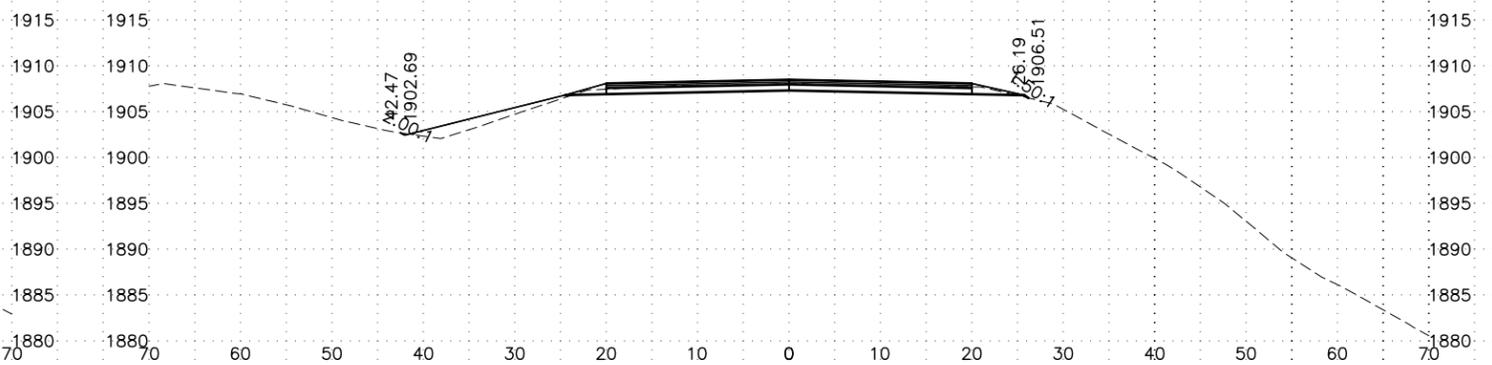


2589+00

PROFILE GRADE EL = 1908.49			
EXISTING GROUND EL = 1908.1			
Cut	32.09 SF	151.7 CY	CUM VOL = 97559.3 CY
Fill	13.99 SF	49.3 CY	CUM VOL = 62404.2 CY

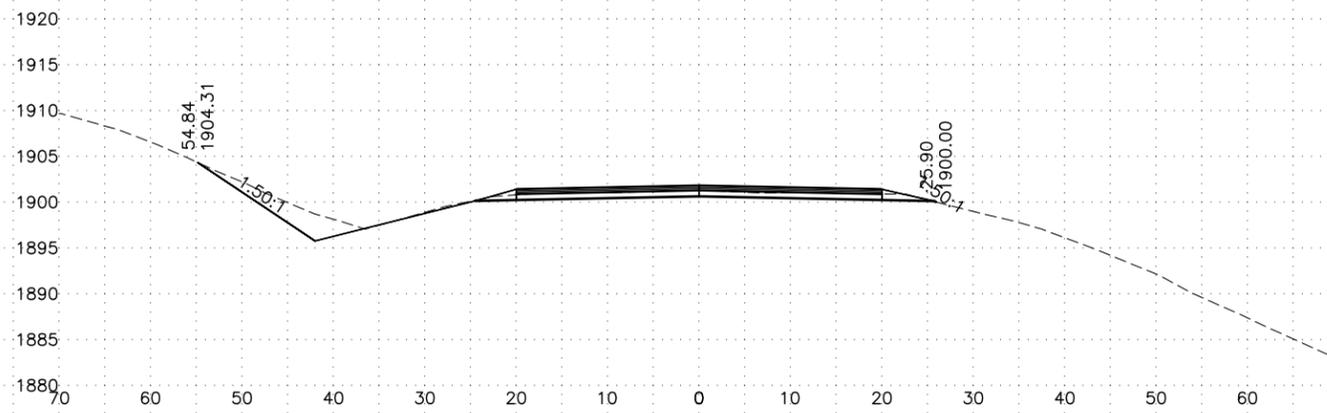

2585+00

PROFILE GRADE EL = 1901.79			
EXISTING GROUND EL = 1901.3			
Cut	57.58 SF	227.2 CY	CUM VOL = 96455.9 CY
Fill	0.13 SF	3.7 CY	CUM VOL = 62330.5 CY

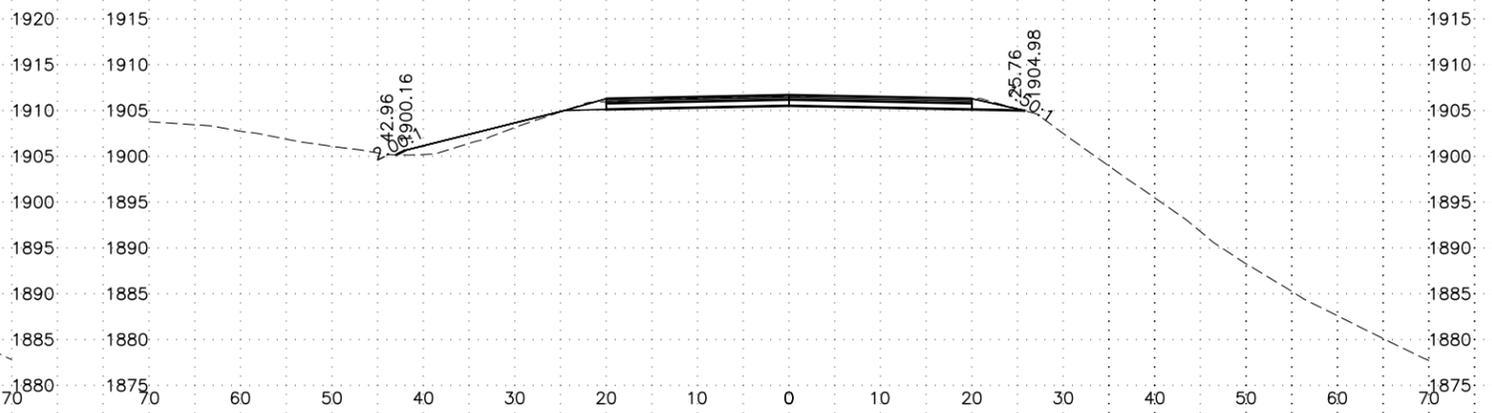


2588+00

PROFILE GRADE EL = 1906.67			
EXISTING GROUND EL = 1906.6			
Cut	49.81 SF	374.4 CY	CUM VOL = 97407.7 CY
Fill	12.63 SF	23.8 CY	CUM VOL = 62354.9 CY


LINE	PROJECT NUMBER	SHEET NO.	TOTAL SHEETS
0 - XS35	0A44020/Z612990000	35	36

H:\Projects\Parke-Hwy\61299_Parks_231\Design\C3D\61299_XS-0 - XS36 Thu, Apr/07/16 10:05am

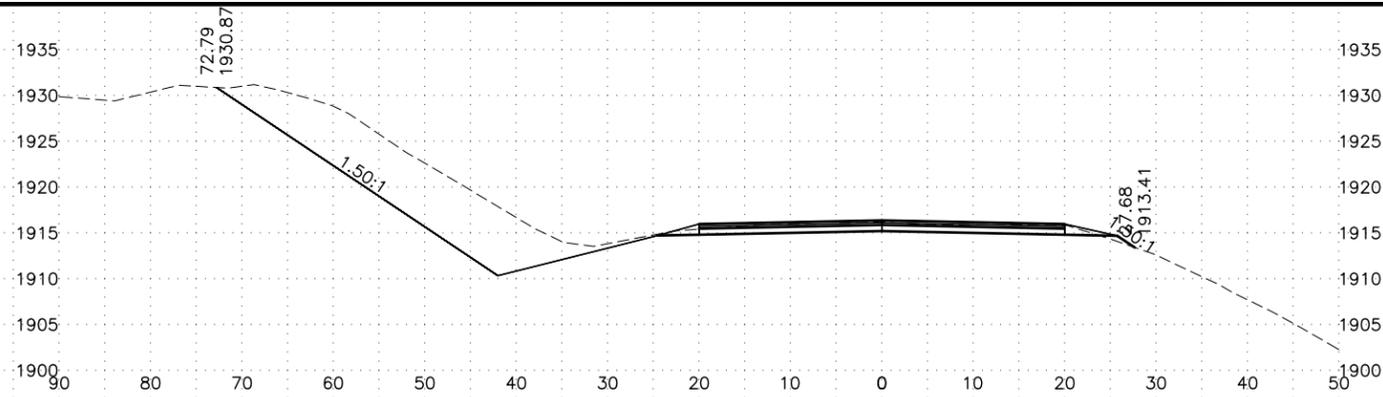


2593+00

PROFILE GRADE EL = 1916.38			
EXISTING GROUND EL = 1916.2			
Cut	253.14 SF	640.8 CY	CUM VOL = 98715.8 CY
Fill	1.21 SF	5.7 CY	CUM VOL = 62600.1 CY

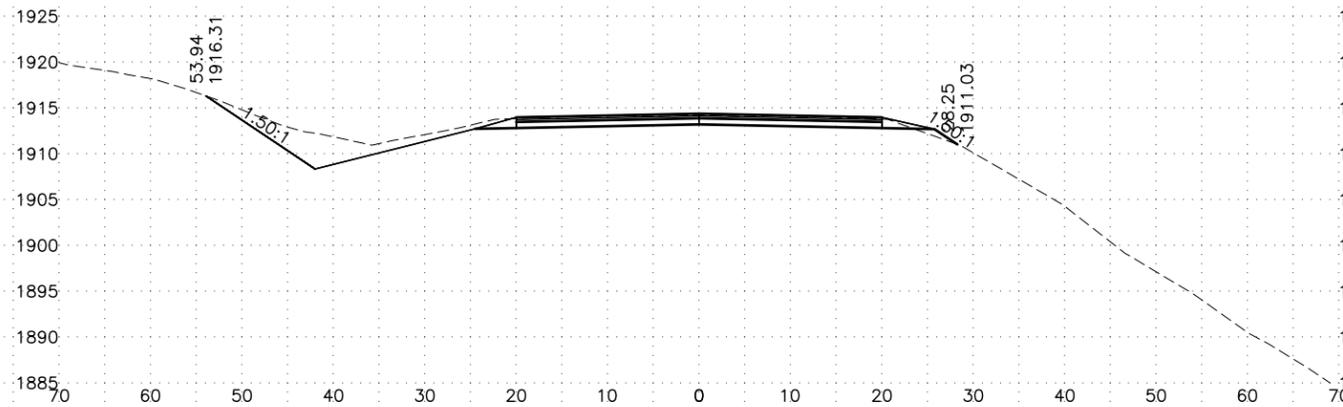


2592+00

PROFILE GRADE EL = 1914.38			
EXISTING GROUND EL = 1914.3			
Cut	92.90 SF	253.8 CY	CUM VOL = 98075.0 CY
Fill	1.85 SF	11.8 CY	CUM VOL = 62594.5 CY

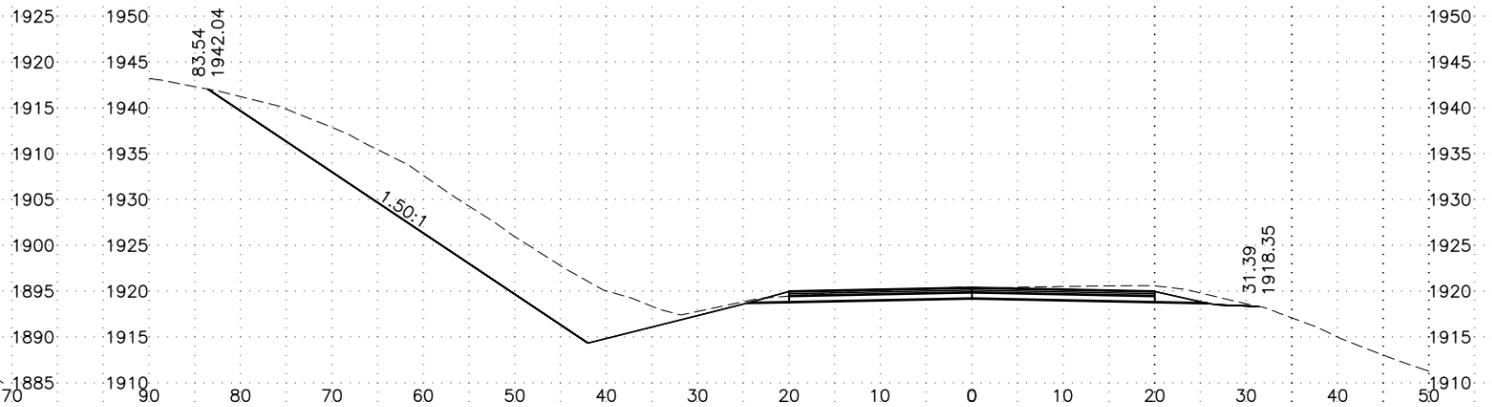


2595+00

PROFILE GRADE EL = 1920.38			
EXISTING GROUND EL = 1920.3			
Cut	310.38 SF	1137.3 CY	CUM VOL = 100884.5 CY
Fill	0.00 SF	0.0 CY	CUM VOL = 62602.4 CY

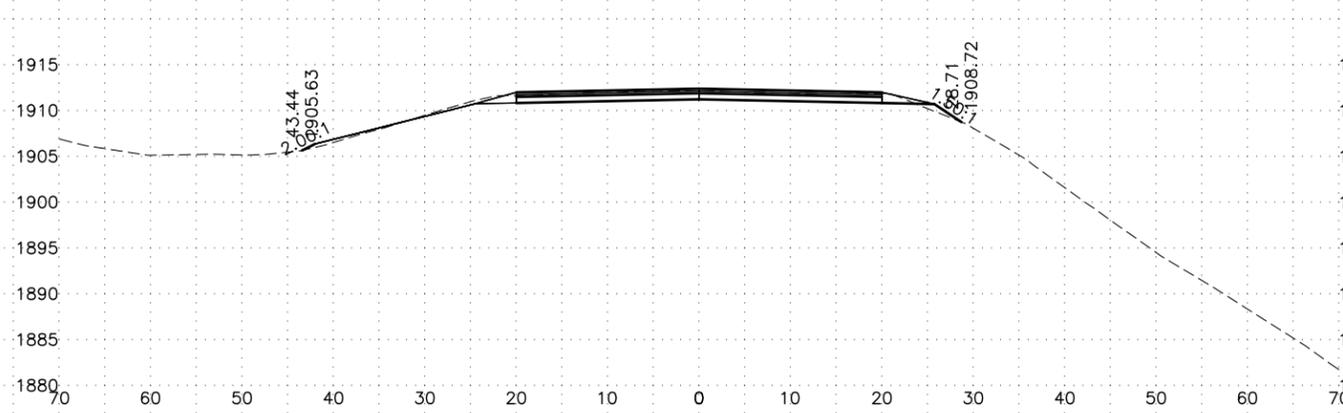

2591+00

PROFILE GRADE EL = 1912.38			
EXISTING GROUND EL = 1912.1			
Cut	44.15 SF	142.1 CY	CUM VOL = 97821.3 CY
Fill	4.51 SF	80.5 CY	CUM VOL = 62582.7 CY

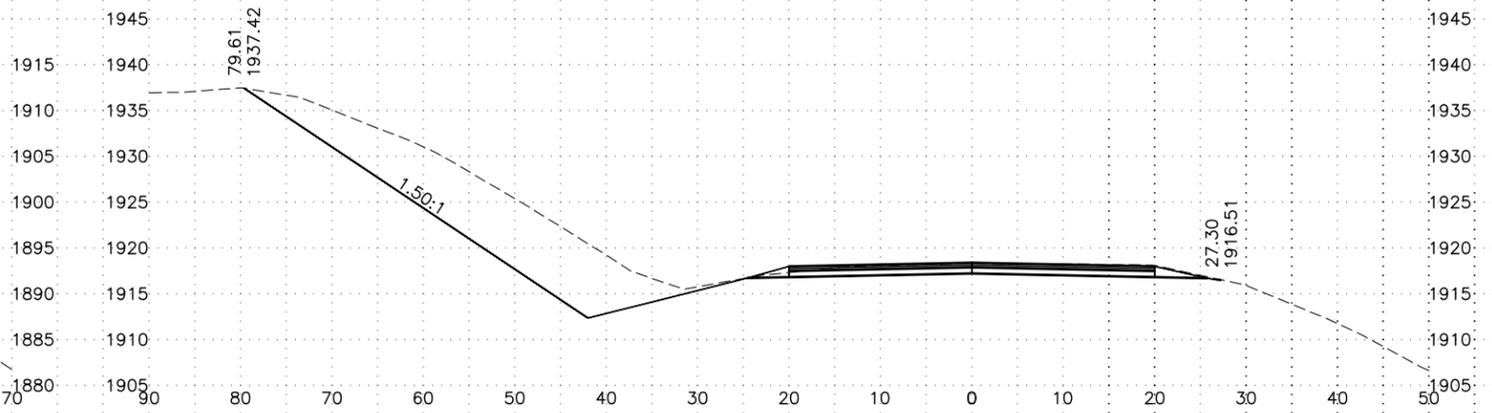

2594+00

PROFILE GRADE EL = 1918.38			
EXISTING GROUND EL = 1918.3			
Cut	303.78 SF	1031.3 CY	CUM VOL = 99747.2 CY
Fill	0.00 SF	2.2 CY	CUM VOL = 62602.4 CY

LINE	PROJECT NUMBER	SHEET NO.	TOTAL SHEETS
0 - XS36	0A44020/Z612990000	36	36