

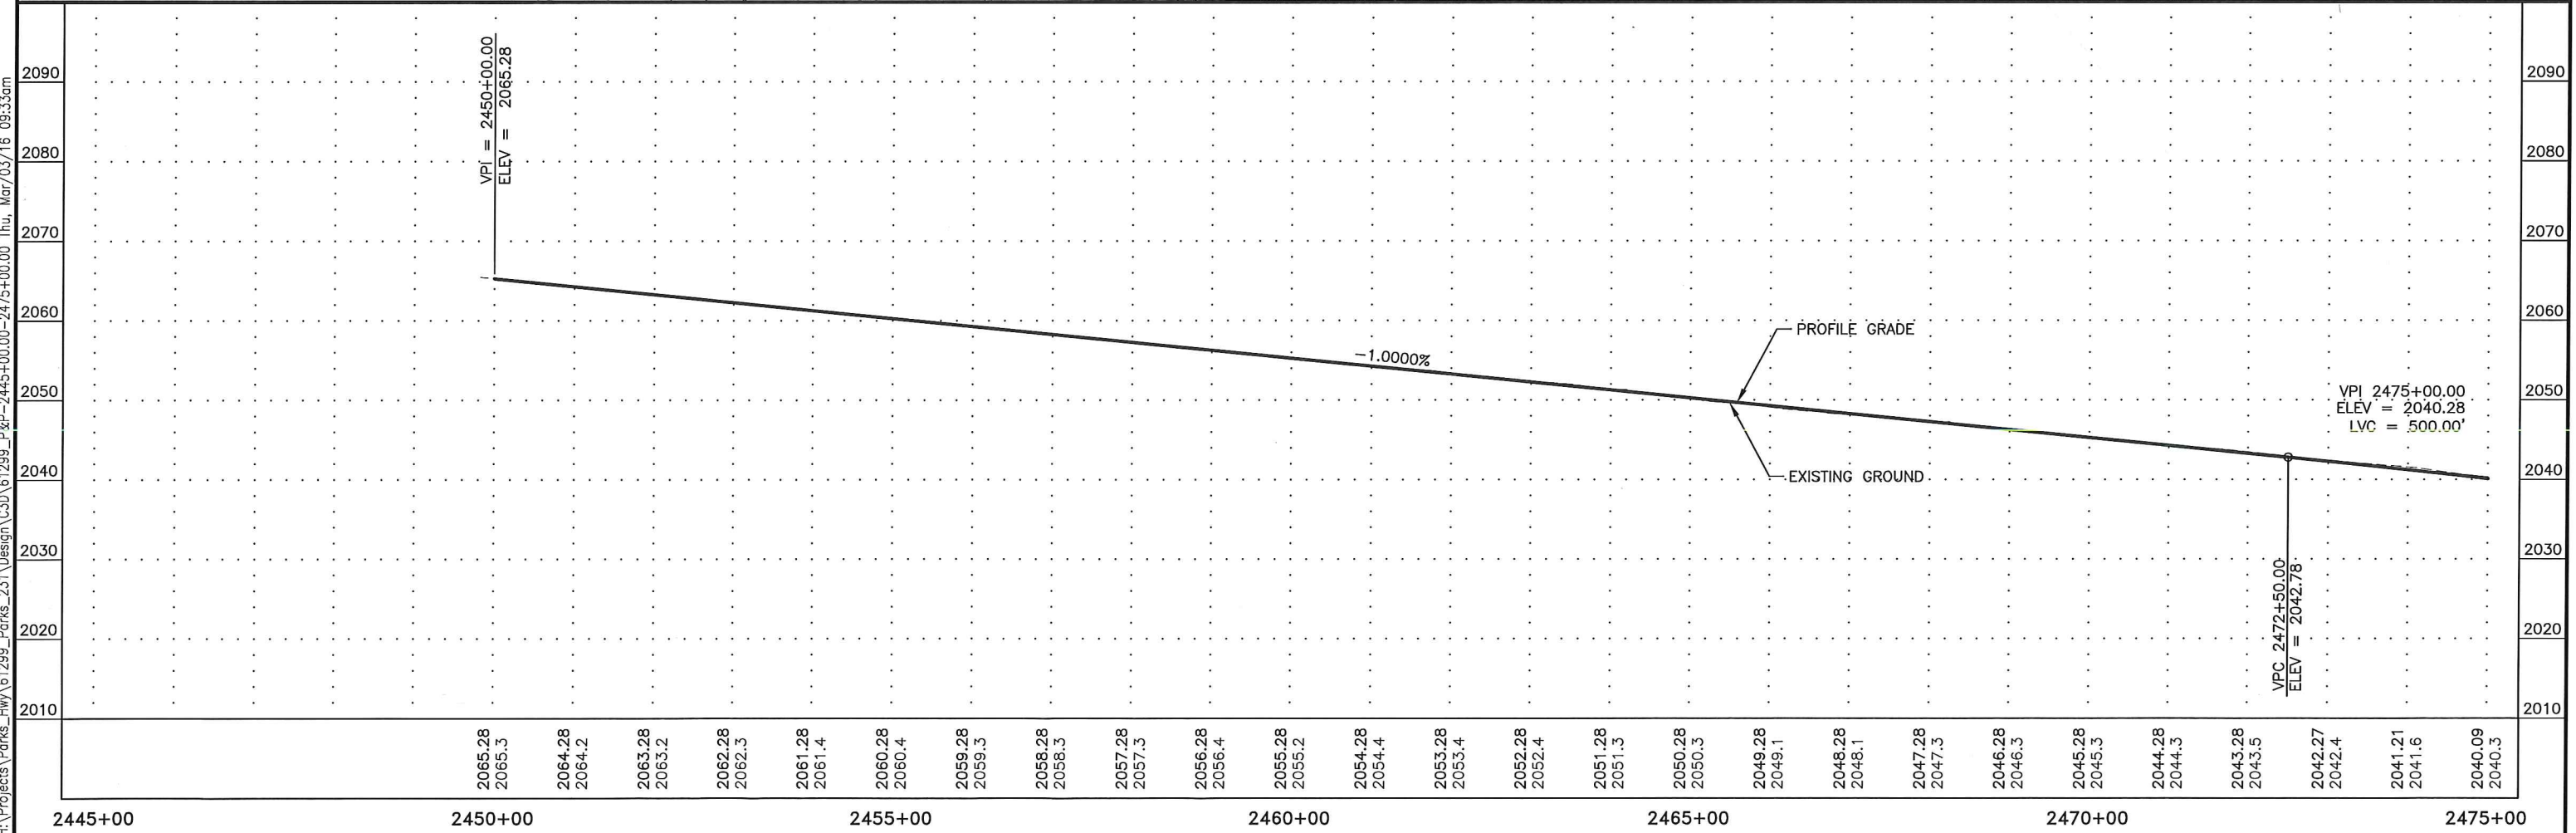


STATE	PROJECT DESIGNATION	YEAR	SHEET NO.	TOTAL SHEETS
ALASKA	0A44020/Z612990000	2016	1	5

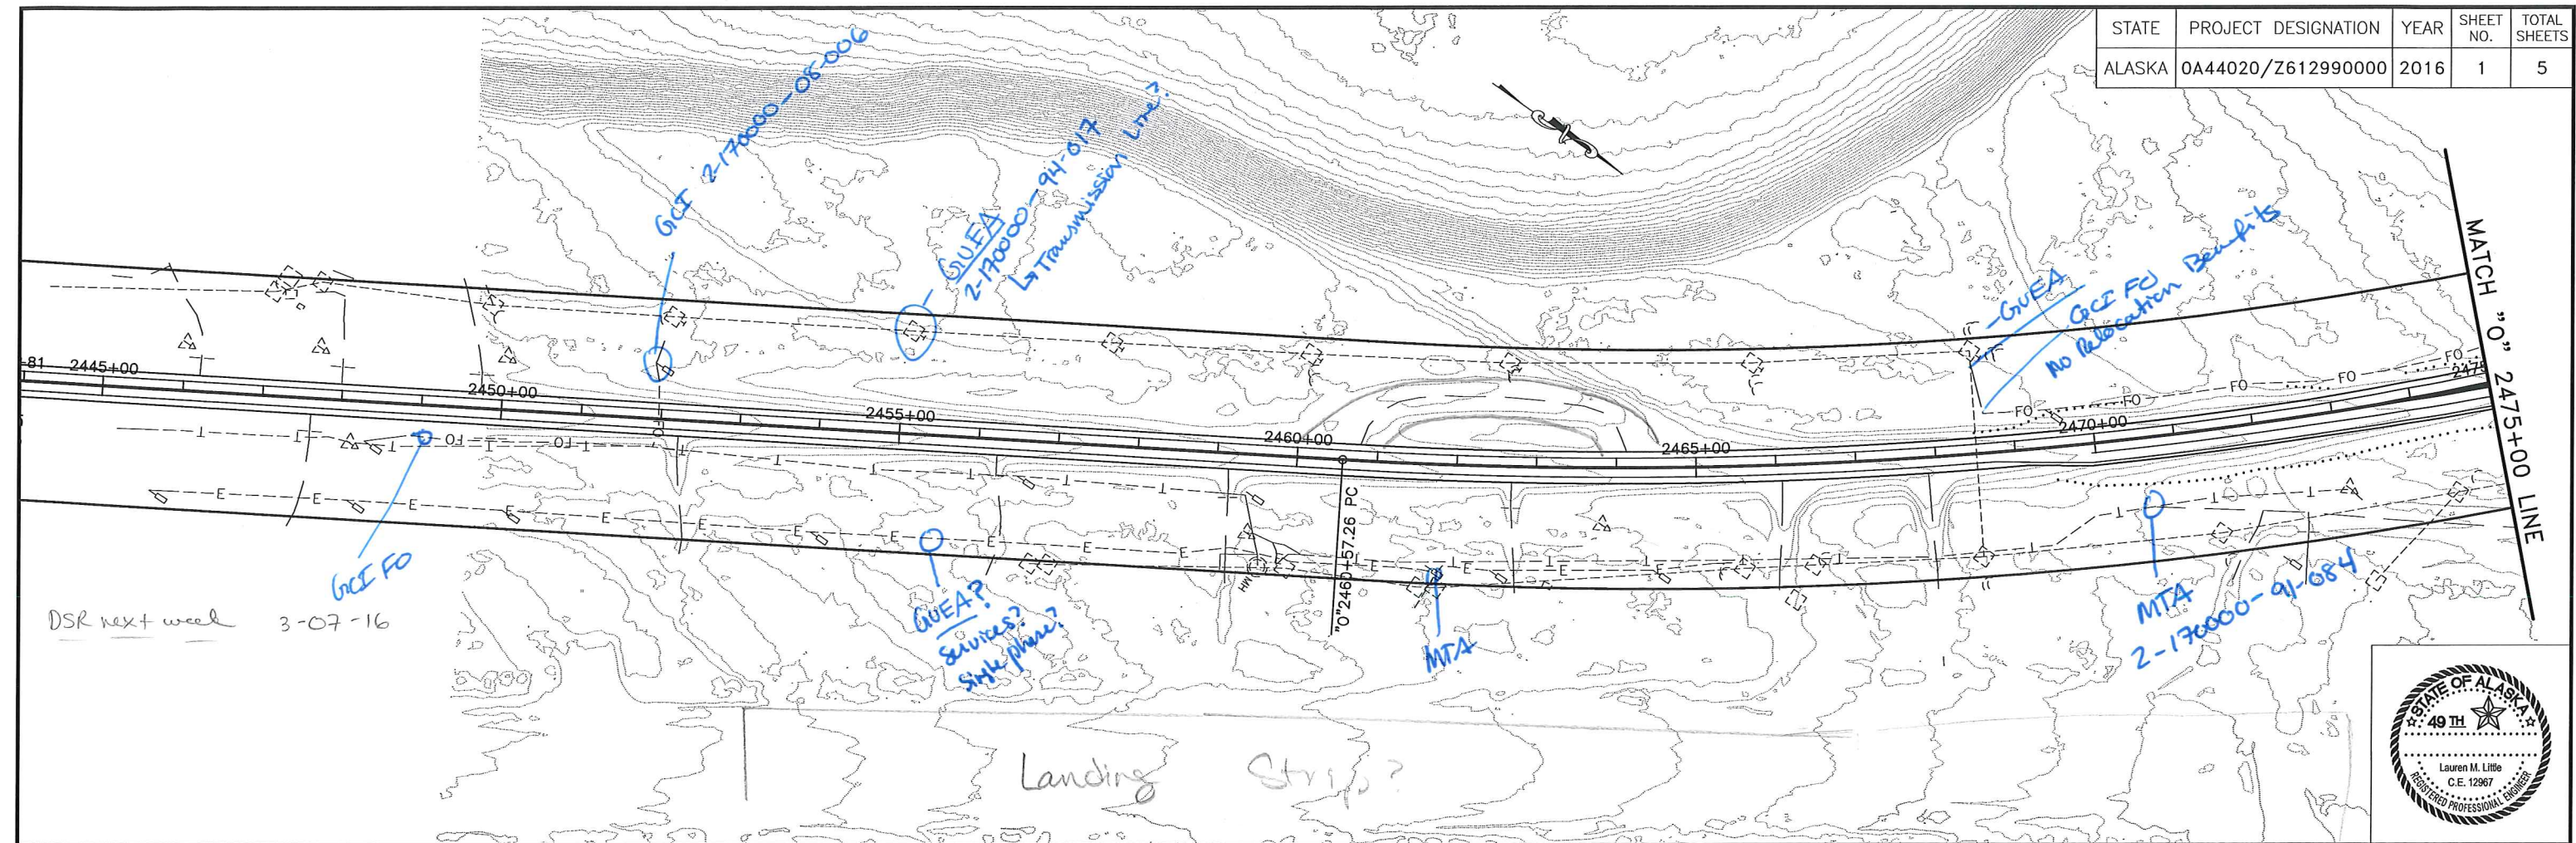


H:\Projects\Parish_Hwy\61299_Parish_231\Design\C3D\61299_P&P-2445+00.00-2475+00.00_Thu, Mar/03/16 09:33am

STATE	PROJECT DESIGNATION	YEAR	SHEET NO.	TOTAL SHEETS
ALASKA	0A44020/Z612990000	2016	2	5

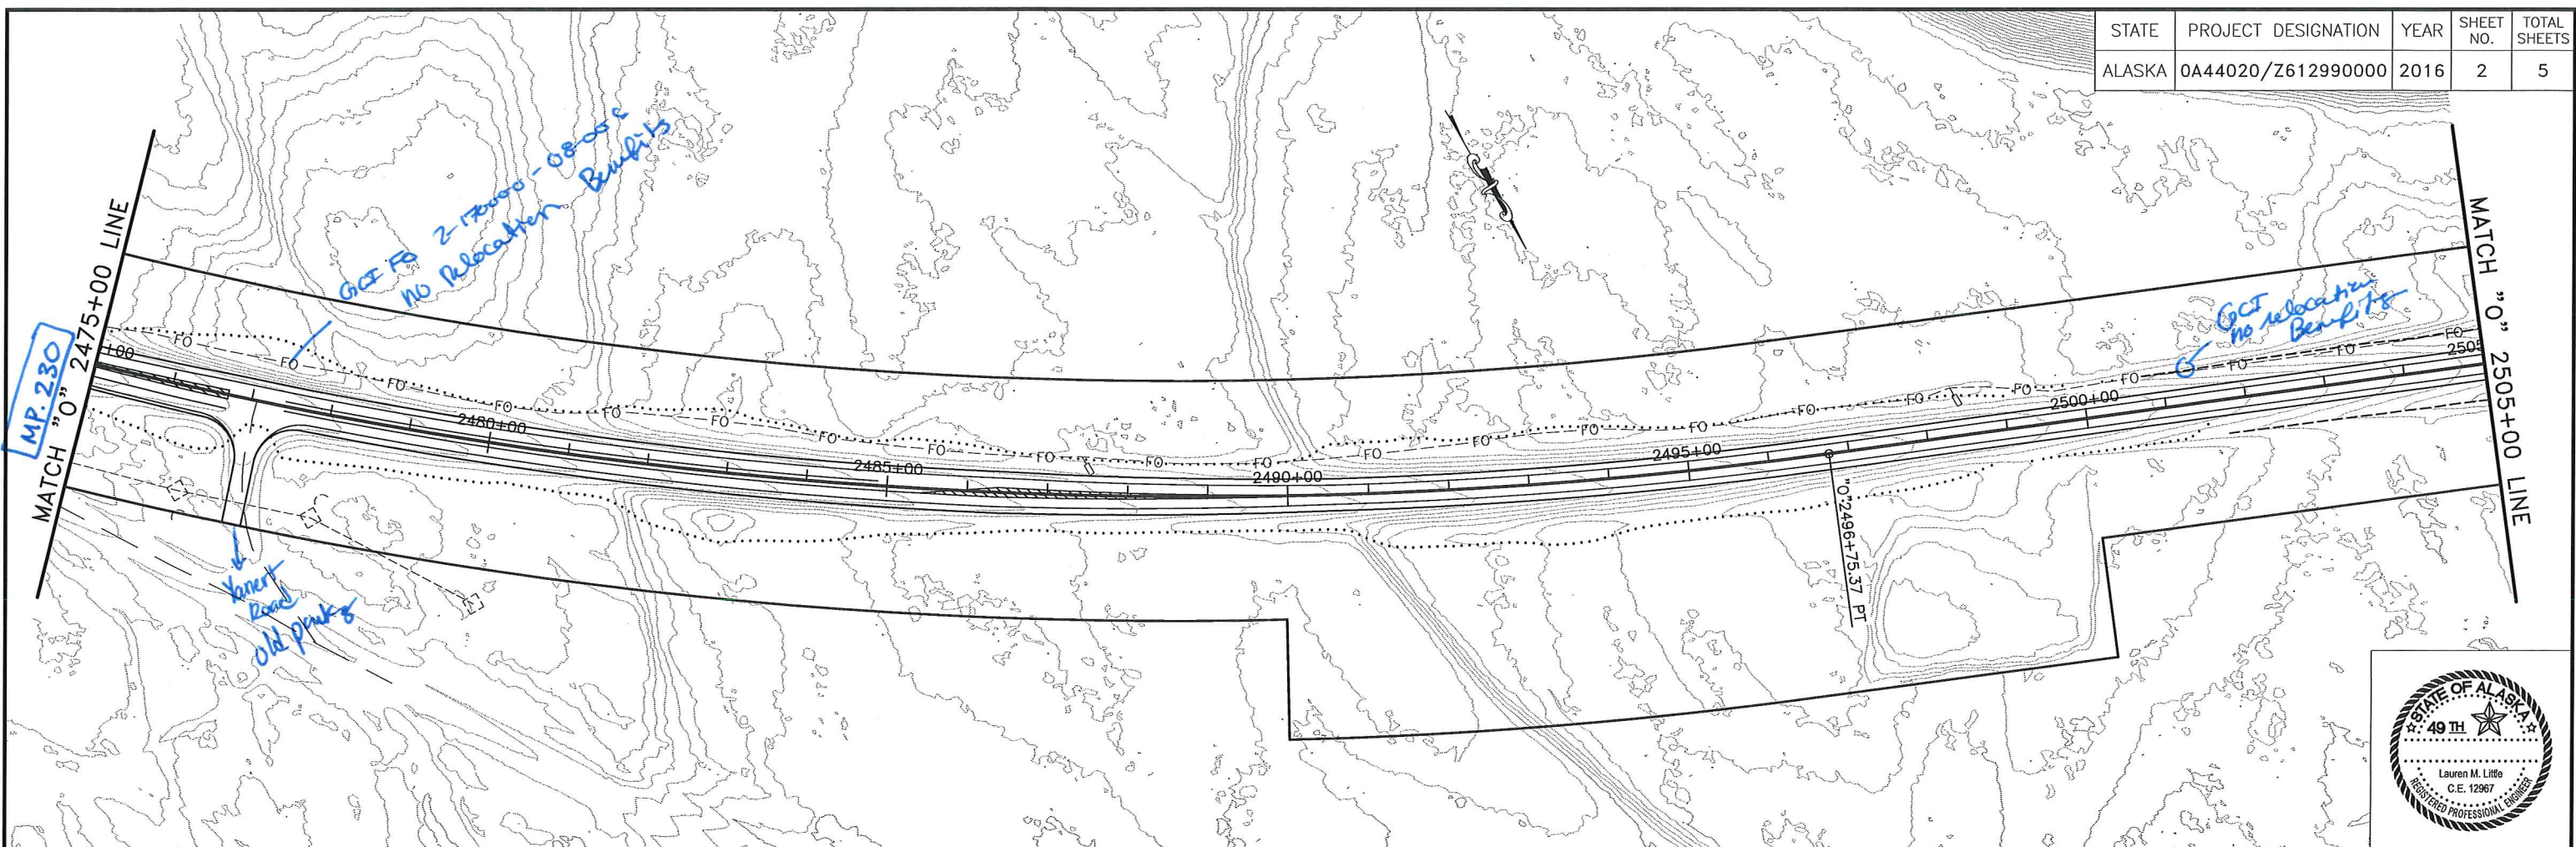



H:\Projects\Parks_Hwy\61299_Parks_231\Design\CSD\61299_P&P-2475+00.00-2505+00.00 Thu, Mar/03/16 09:36am

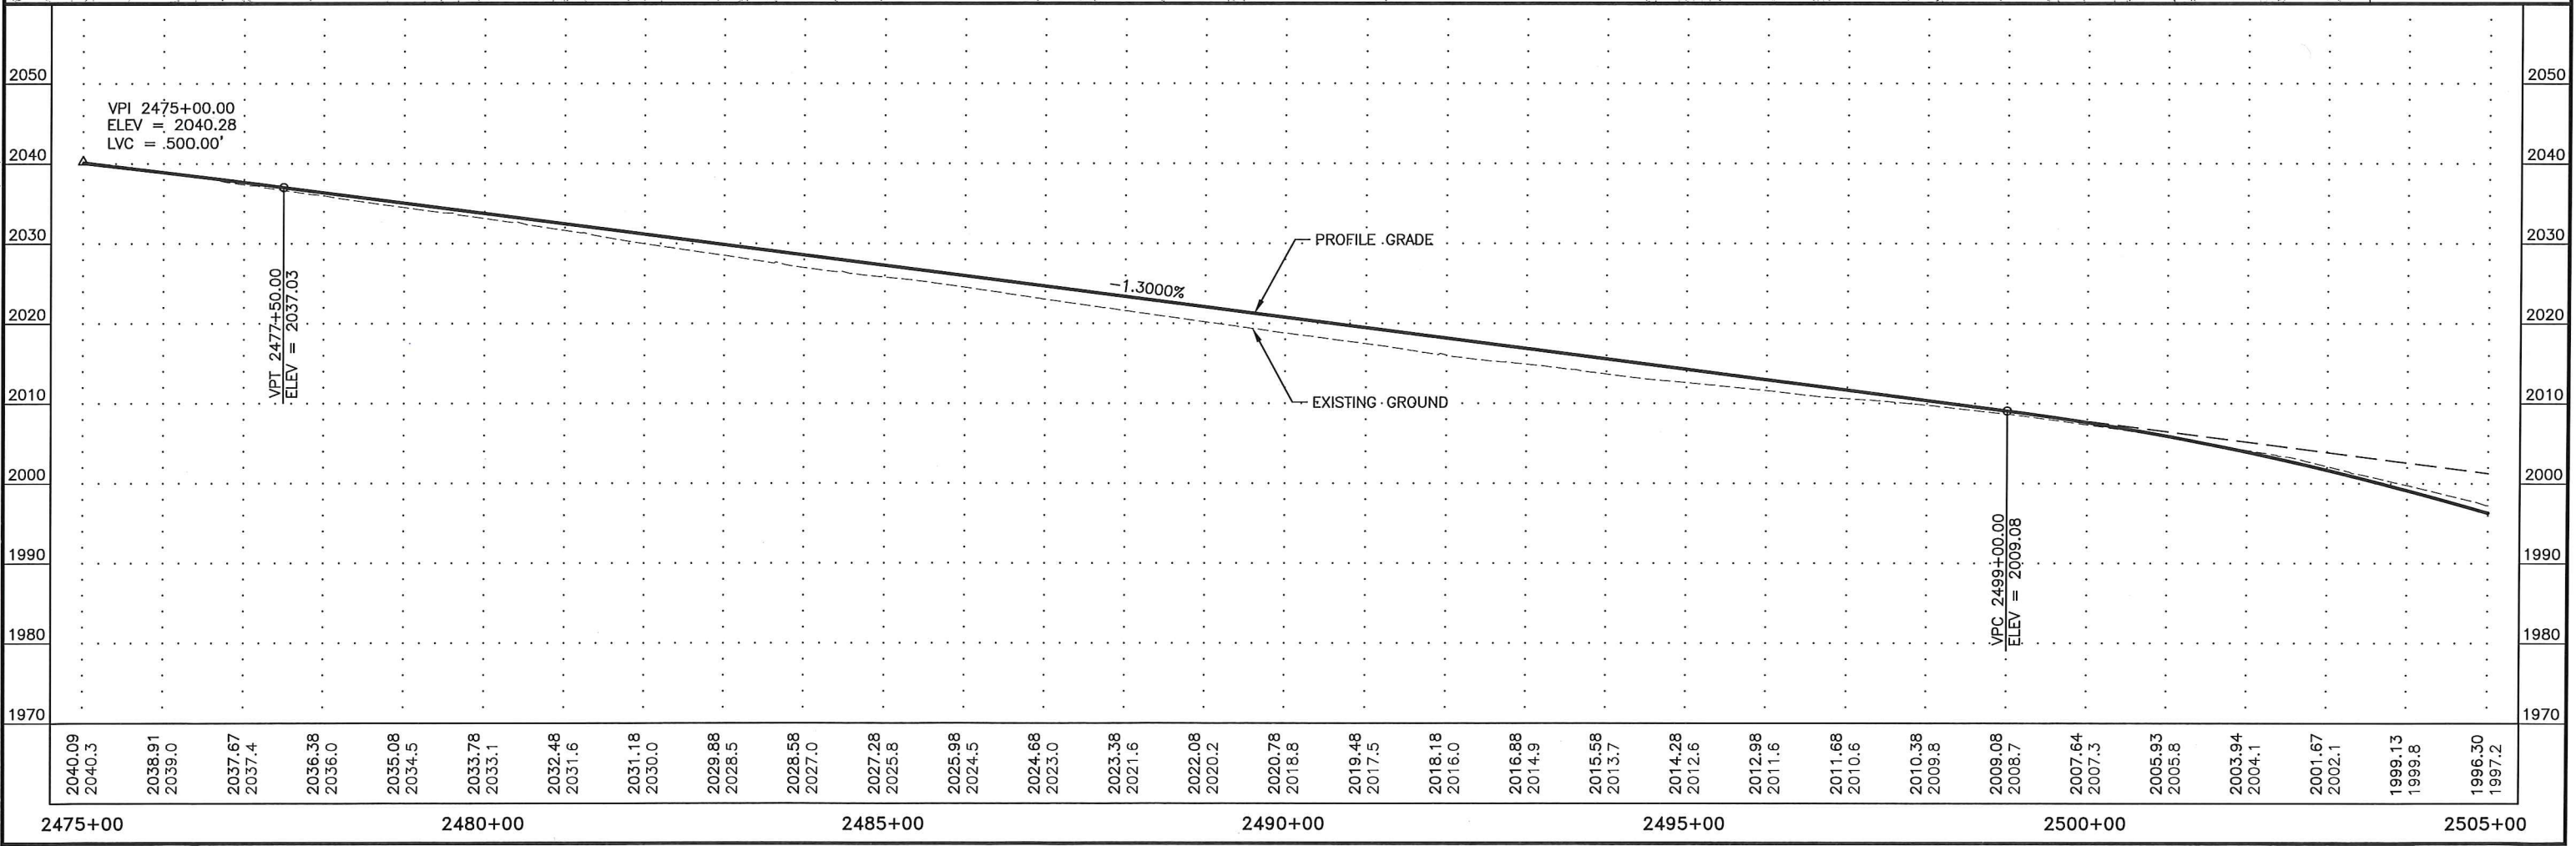

2040.09	2038.91	2037.67	2036.38	2035.08	2033.78	2032.48	2031.18	2029.88	2028.58	2027.28	2025.98	2024.68	2023.38	2022.08	2020.78	2019.48	2018.18	2016.88	2015.58	2014.28	2012.98	2011.68	2010.38	2009.08	2007.78	2006.48	2005.18	2003.88	2002.58	2001.28	1999.98	1998.68	1997.38
---------	---------	



2475+00 2480+00 2485+00 2490+00 2495+00 2500+00 2505+00

STATE	PROJECT DESIGNATION	YEAR	SHEET NO.	TOTAL SHEETS
ALASKA	0A44020/Z612990000	2016	3	5

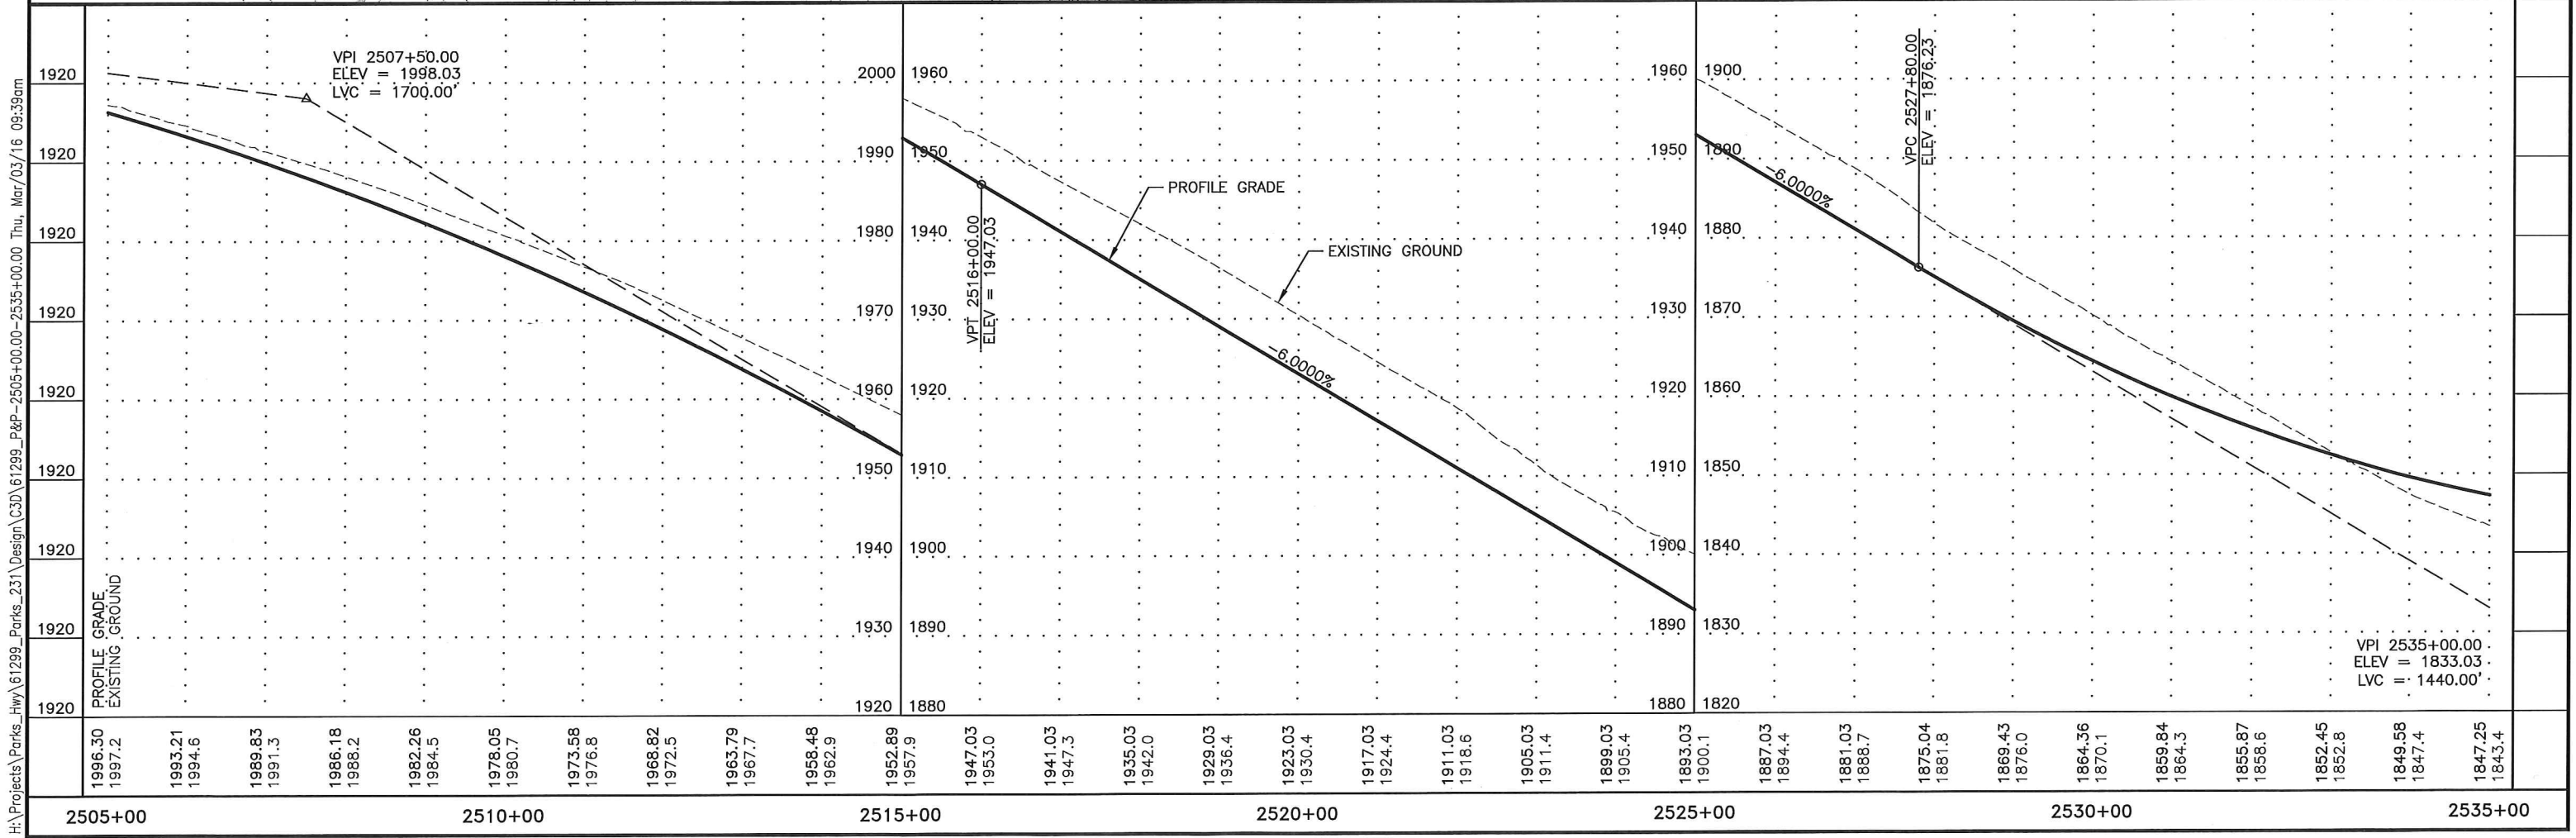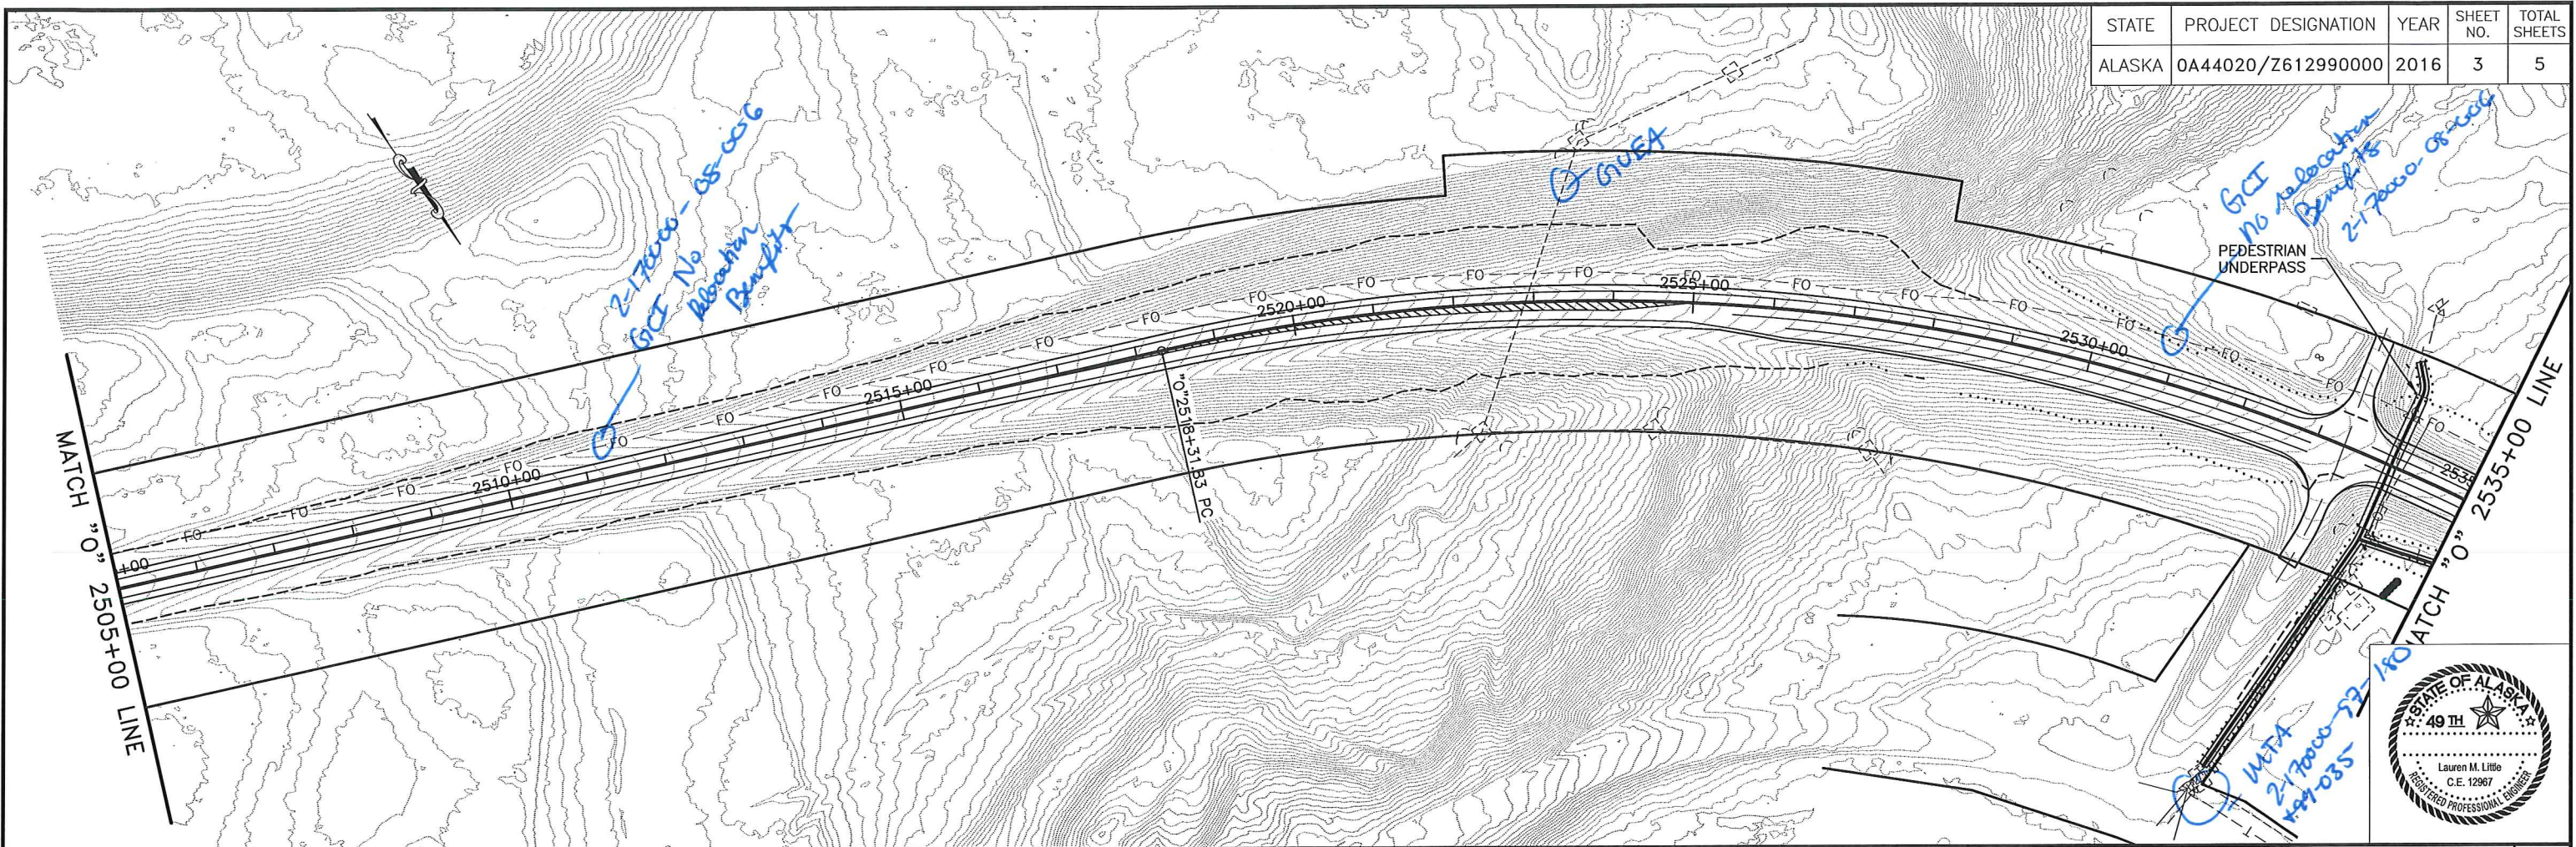



H:\Projects\Parks_Hwy\61299_Parks_231\Design\C3D\61299_P&P-2505+00.00-2535+00.00 Thu, Mar/03/16 09:39am

STATE	PROJECT DESIGNATION	YEAR	SHEET NO.	TOTAL SHEETS
ALASKA	0A44020/Z612990000	2016	4	5

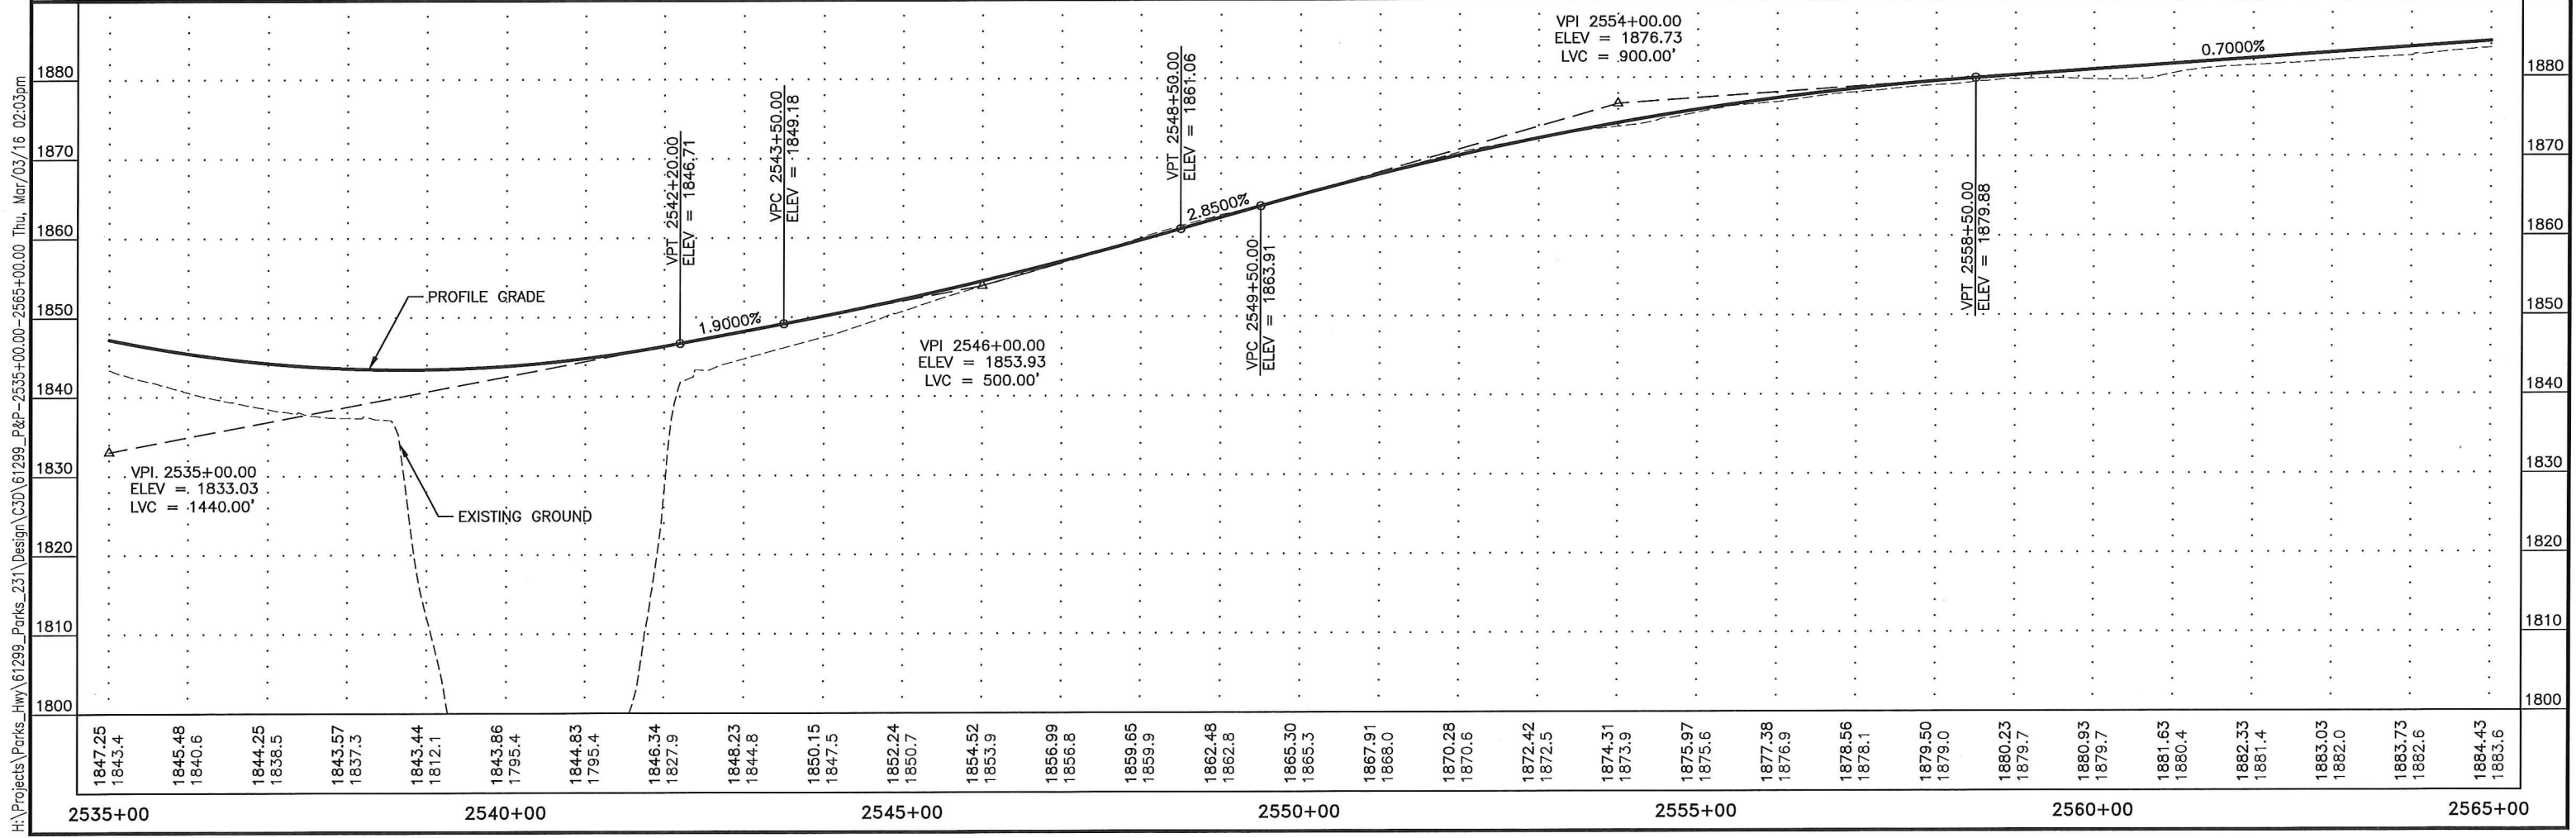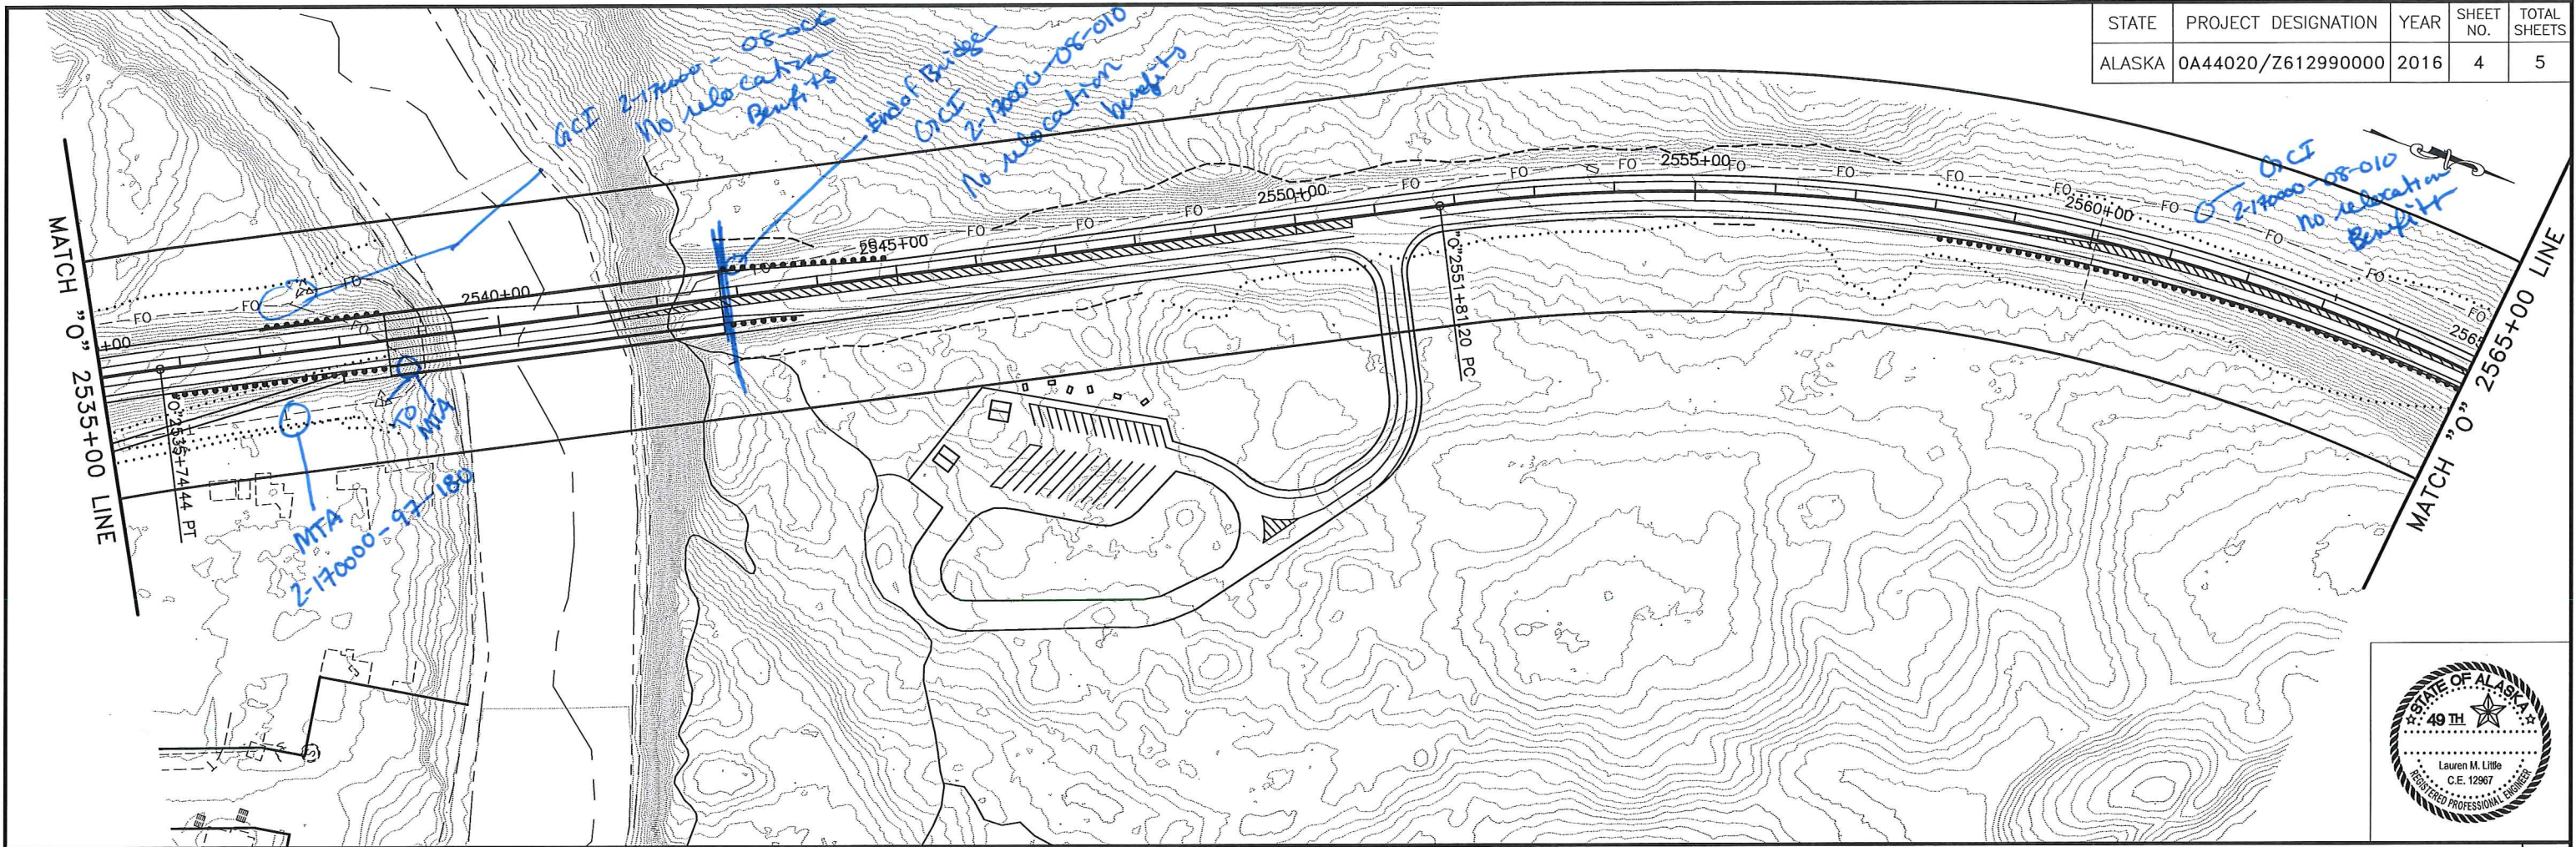

H:\Projects\Parks_Hwy\61299_Parks_231\Design\3D\61299_P&P-2535+00.00-2565+00.00_Thu, Mar/03/16 02:03pm

STATE	PROJECT DESIGNATION	YEAR	SHEET NO.	TOTAL SHEETS
ALASKA	0A44020/Z612990000	2016	5	5

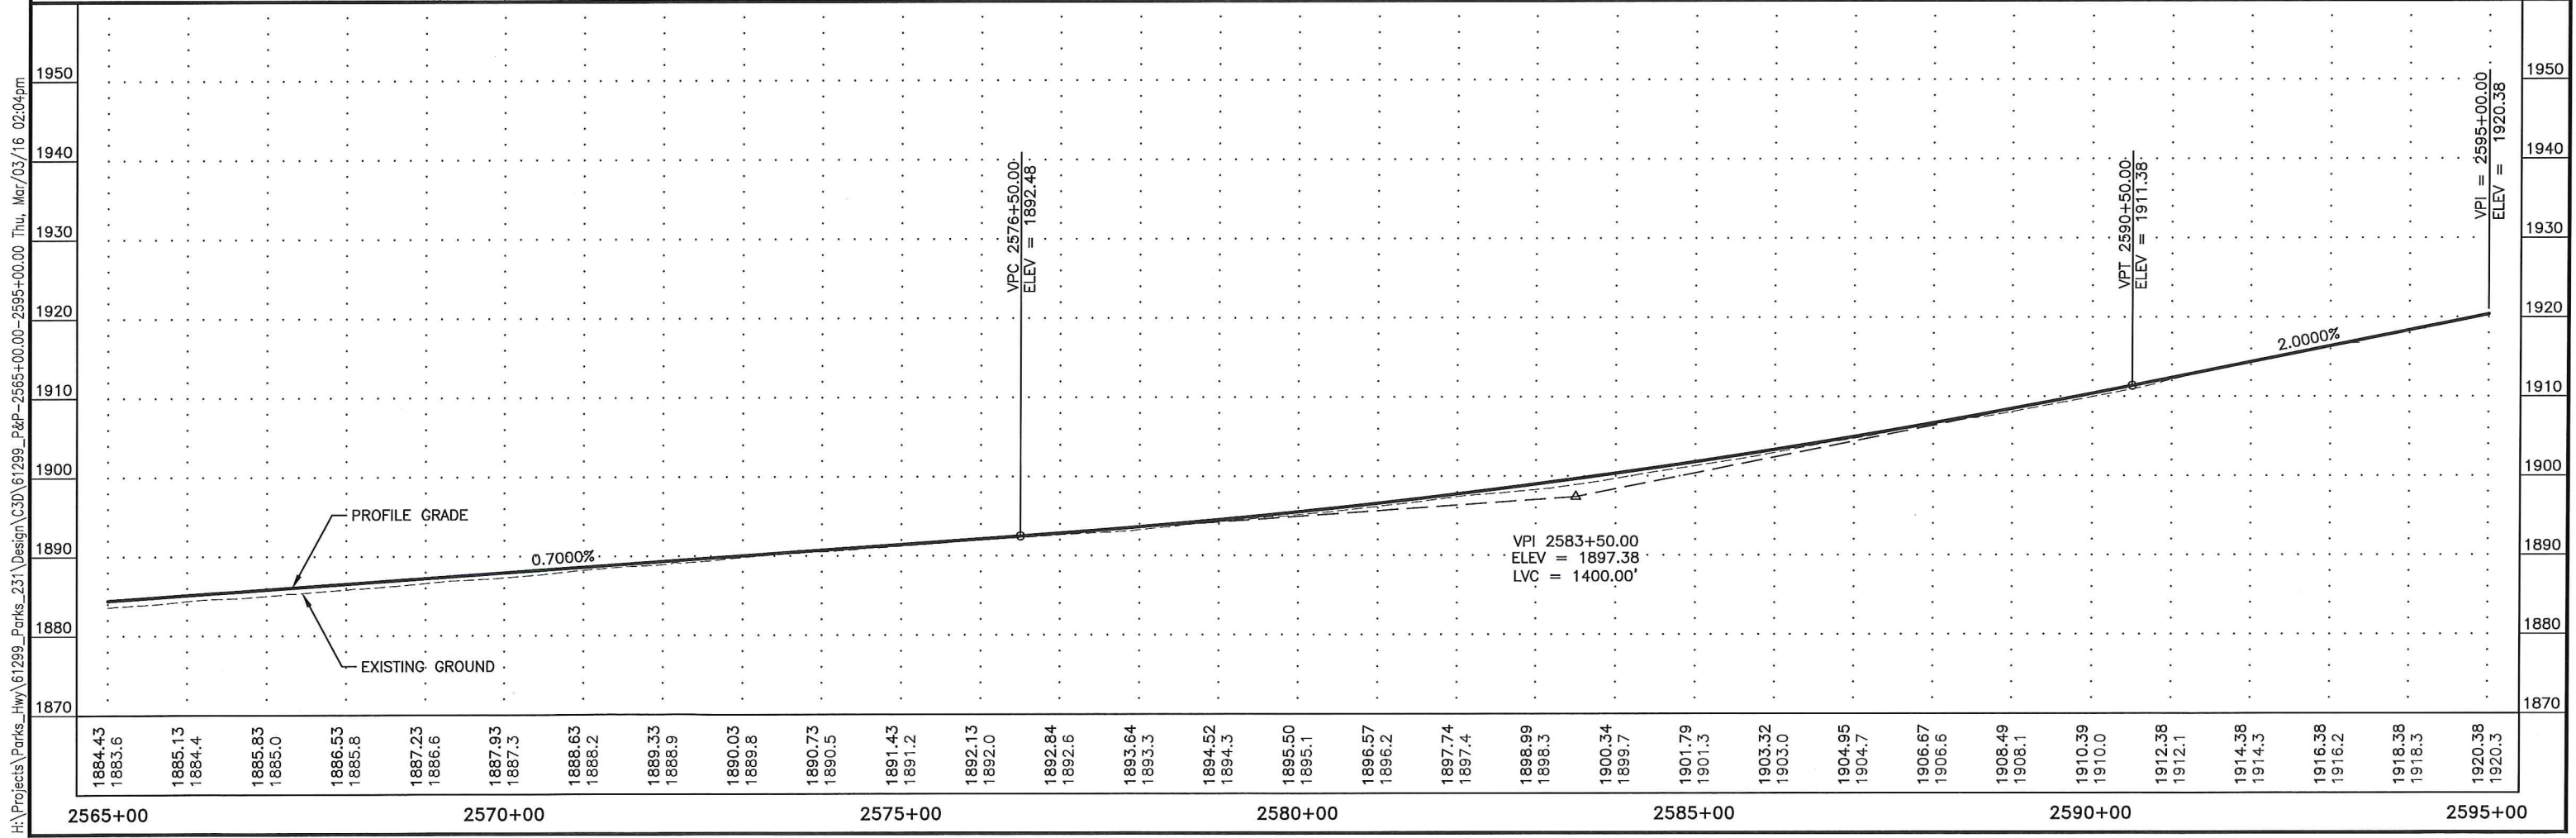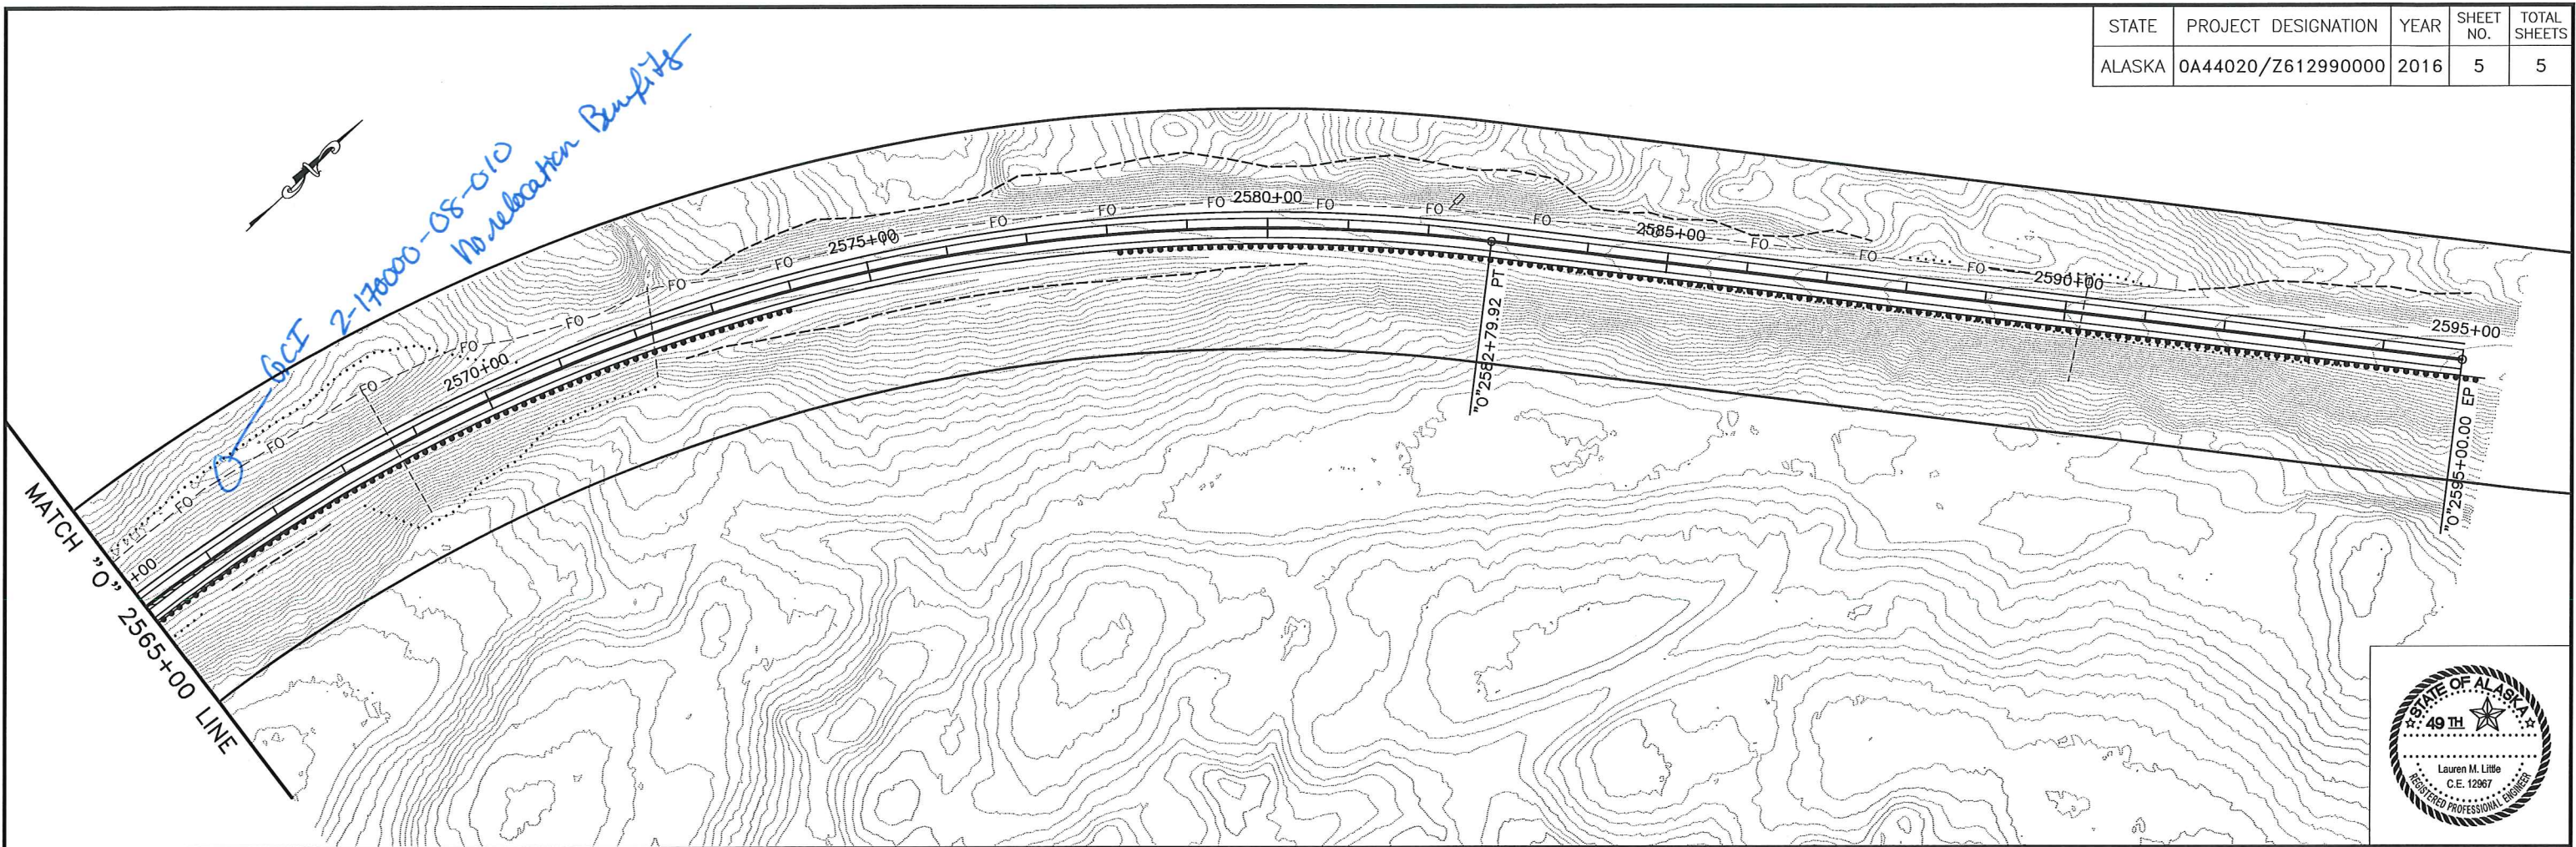

H:\Projects\Parks_Hwy\61299_Parks_231\Design\CSD\61299_P&P-2565+00.00-2595+00.00 Thu, Mar/03/16 02:04pm