



LEGEND

PROPOSED	EXISTING	DESCRIPTION
		ASPHALT PAVEMENT
		WETLAND
		FISH STREAM
		STAGING
		CULVERT IMPROVEMENT

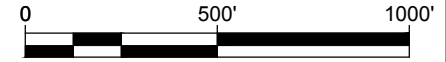

SCALE IN FEET

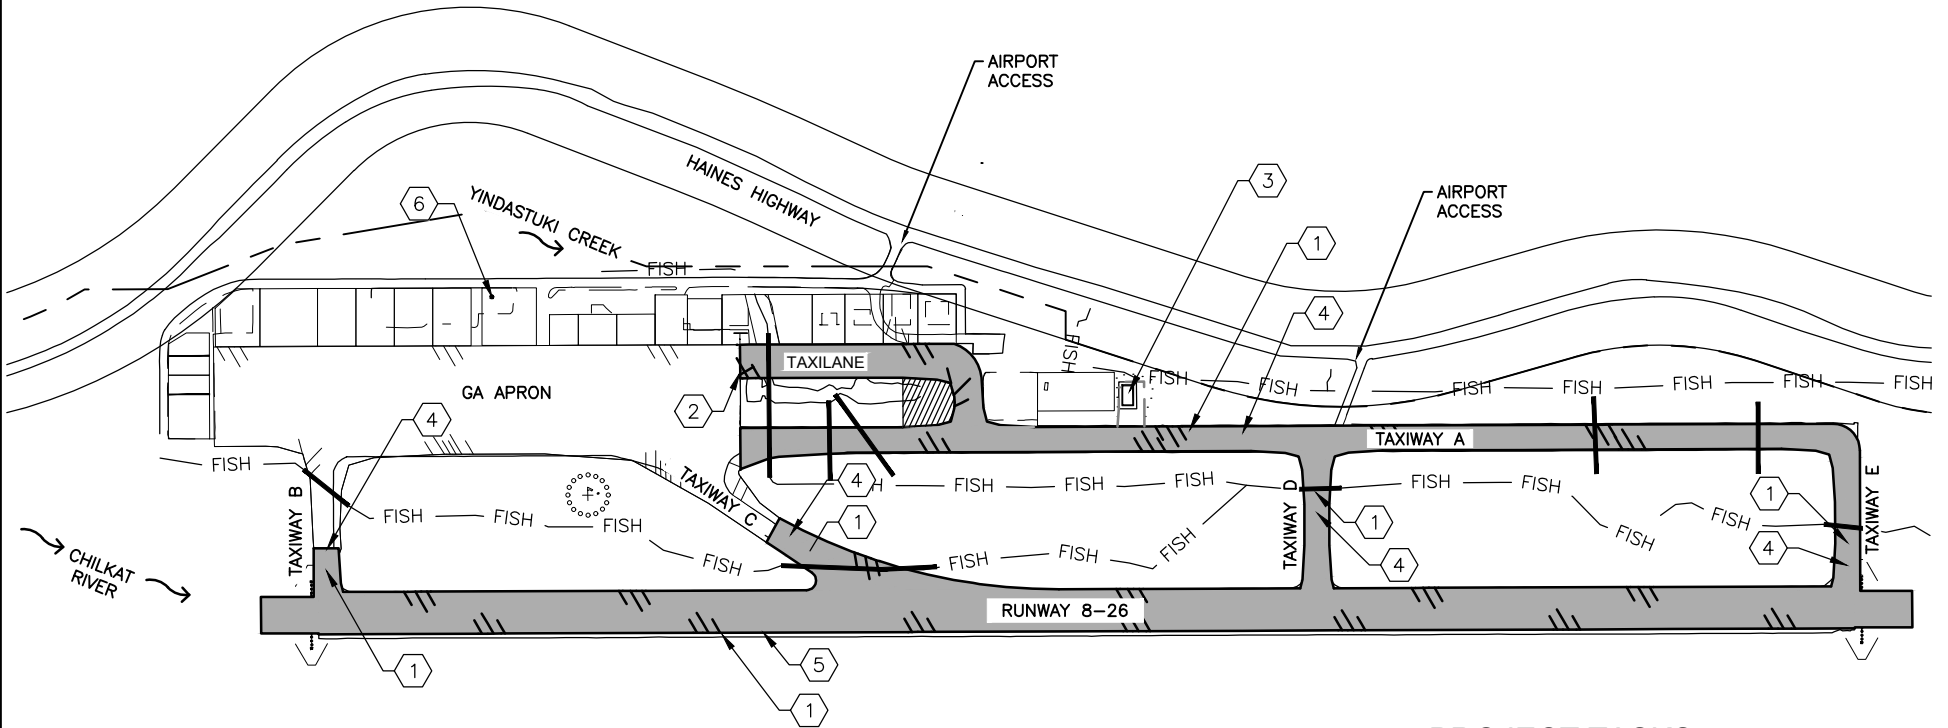

PROJECT TASKS:

- FULL DEPTH RECLAMATION/REHABILITATION
- CONSTRUCT TAXILANE ON APRON
- SREB FOUNDATION PAD
- TAXIWAY EDGE LIGHTING REPLACEMENT
- RUNWAY EDGE LIGHTING REPLACEMENT
- BEACON REPLACEMENT

FIGURE PREPARED BY: HDL ENGINEERING CONSULTANTS, LLC

NO.	DATE	REVISION

**STATE OF ALASKA DEPARTMENT OF TRANSPORTATION
& PUBLIC FACILITIES - SOUTHCOAST REGION**
6860 GLACIER HIGHWAY
JUNEAU, ALASKA 99801
907-465-1763

HAINES AIRPORT
HAINES, ALASKA
HAINES AIRPORT REHABILITATION
PROJECT No. SFAPT00234
A.I.P. No. 3-02-0112-XXX-20XX
PROJECT LAYOUT PLAN

DATE:	2022
SHEET:	1 OF 1
AS-BUILT SHEET:	