


STATE OF ALASKA

DEPARTMENT OF PUBLIC WORKS

DIVISION OF WATER & HARBORS

DOUGLAS DOCK FLOAT


PROJECT NO. W 6224

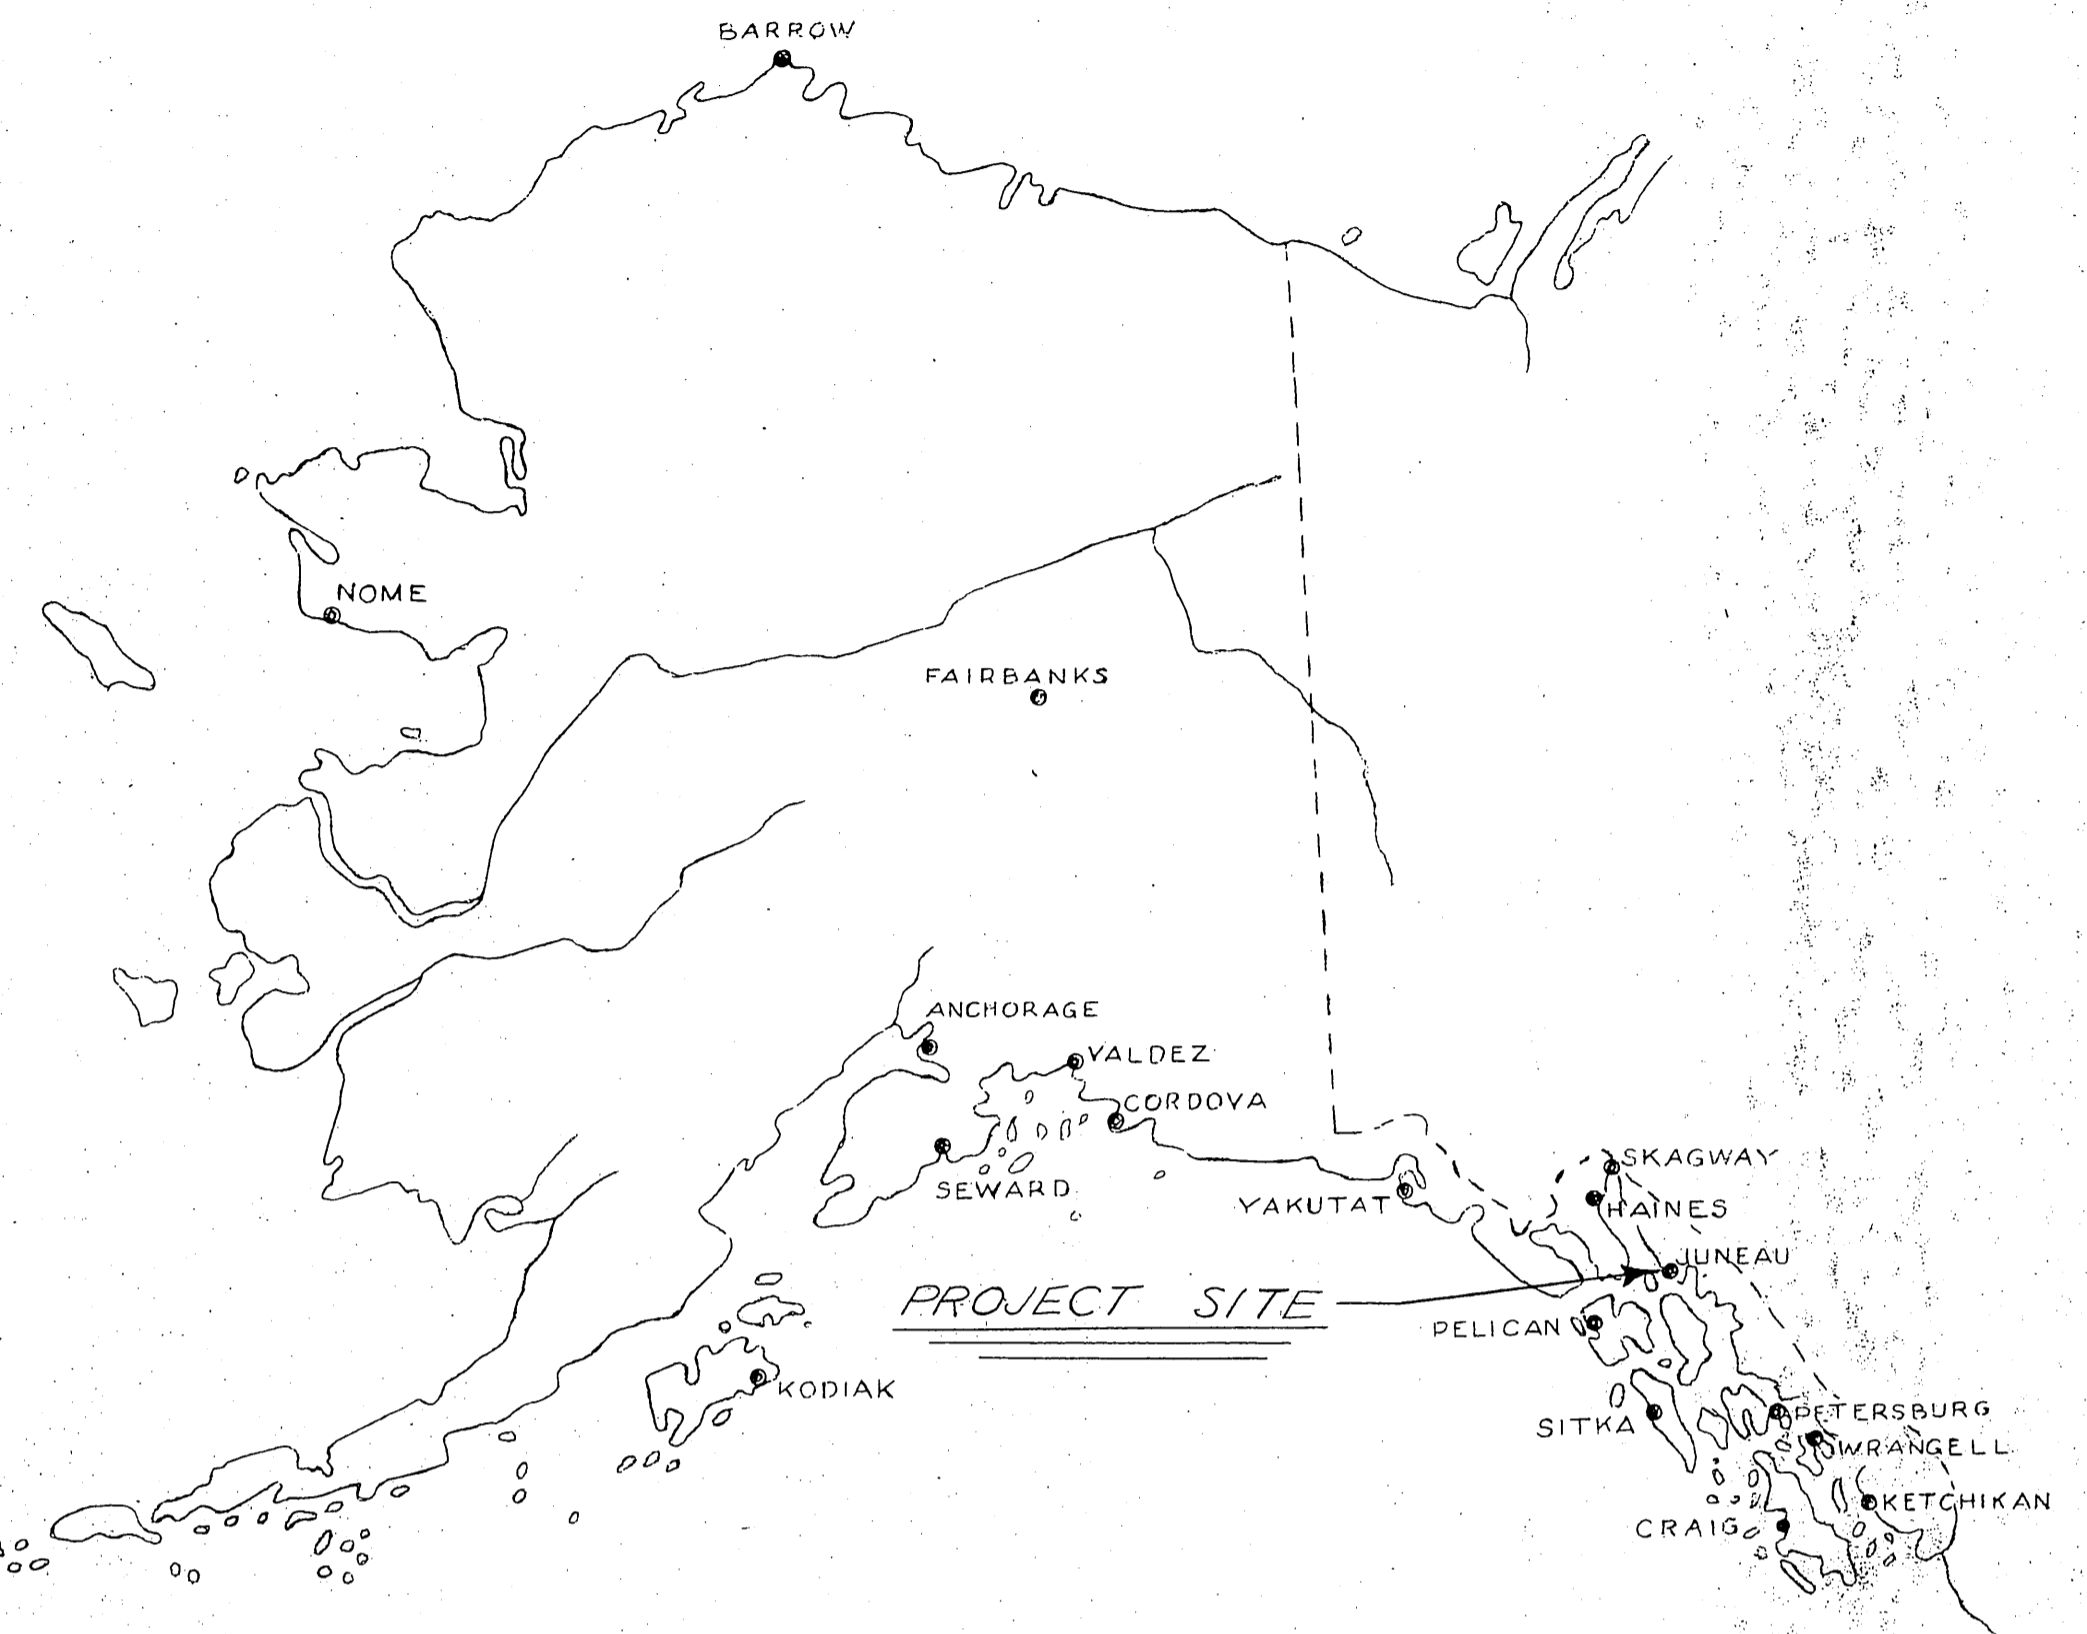

NOTE
 Depths in feet at piling are -12, -14, 6-18 from MLLW
 Pile cutoff elev +32

Scale 1"=100'

Proposed Installation
 12' x 75' Float

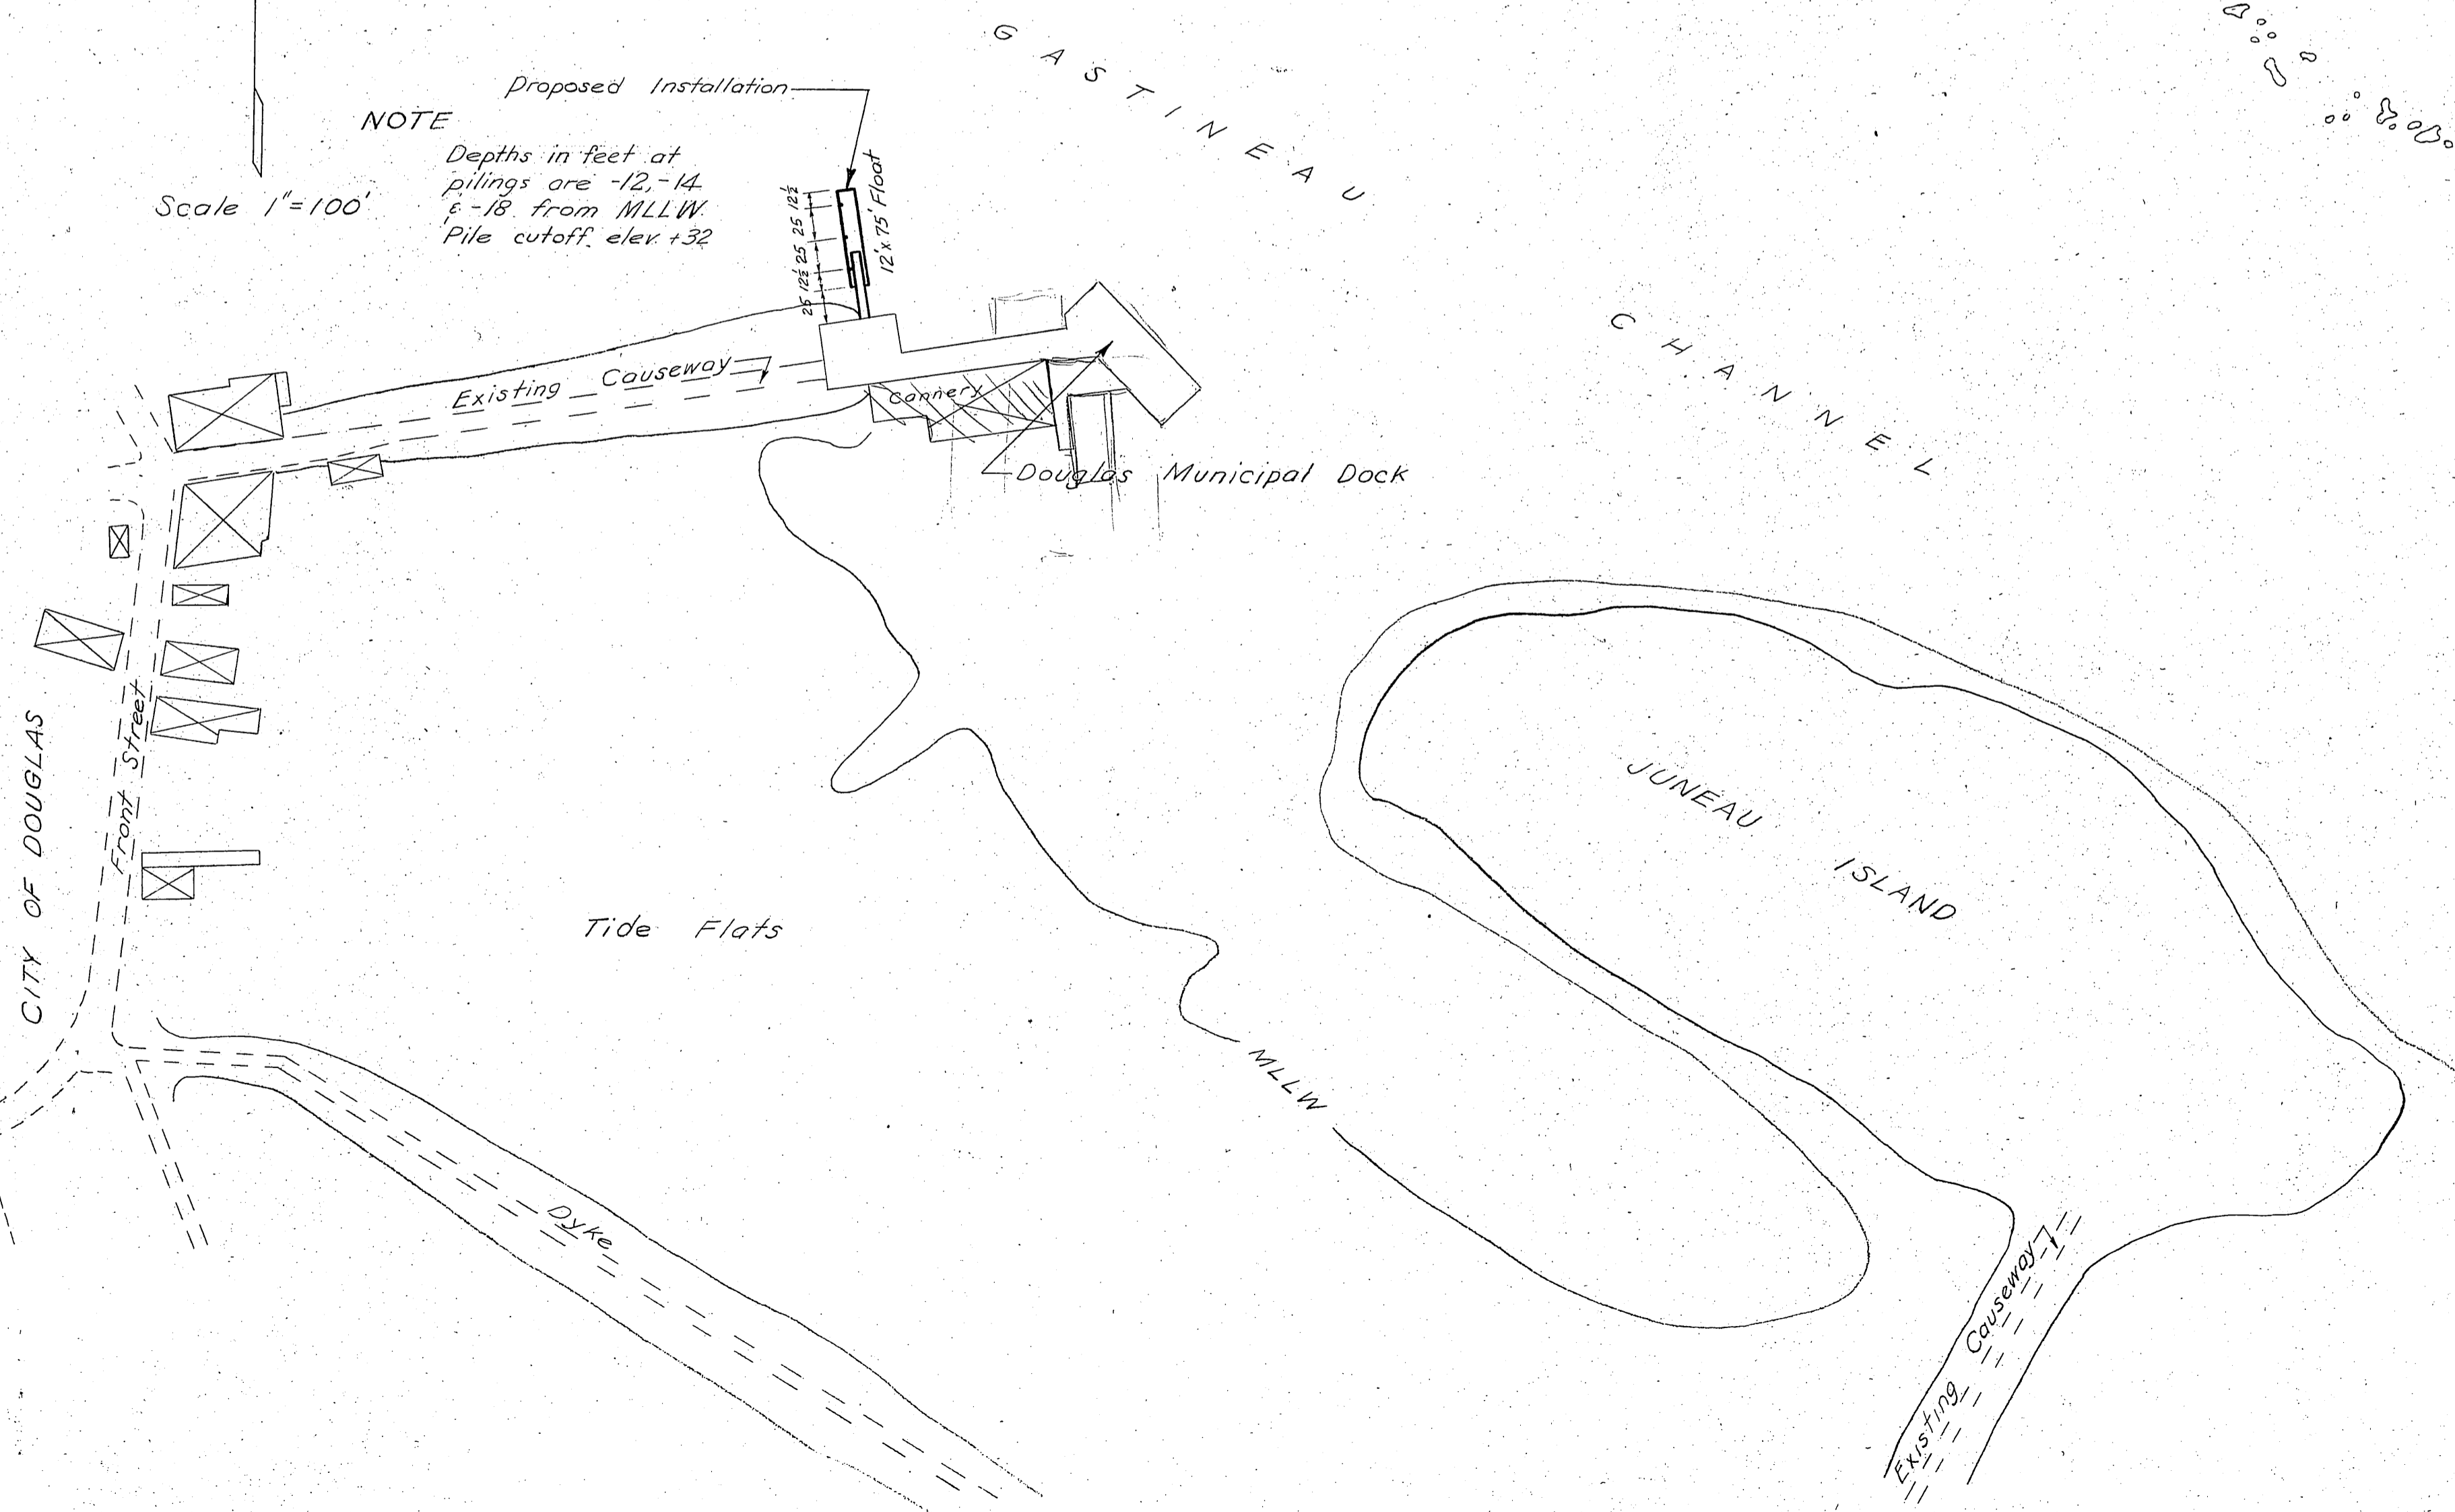


WORK SUMMARY

Major units of this project shall include pulling 21 piling, construction & installation of 75 lineal ft. of 12' wide polystyrene float, driving 186 L.F. of new creo piling and the rehanging of existing gangway.

INDEX TO SHEETS

TITLE & LOCATION	SHEET
TYPICAL FLOATS	SHEET 1 SHEET 2

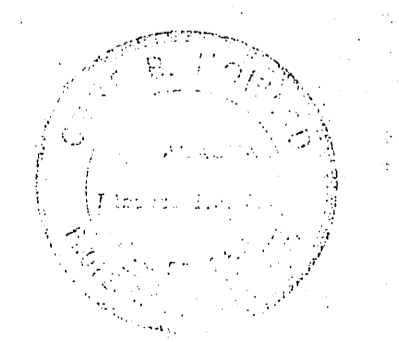

DATE Feb 9, 1962 APPROVED *R. L. O.* COMMISSIONER

12
20
390
32
15
160
350
540