
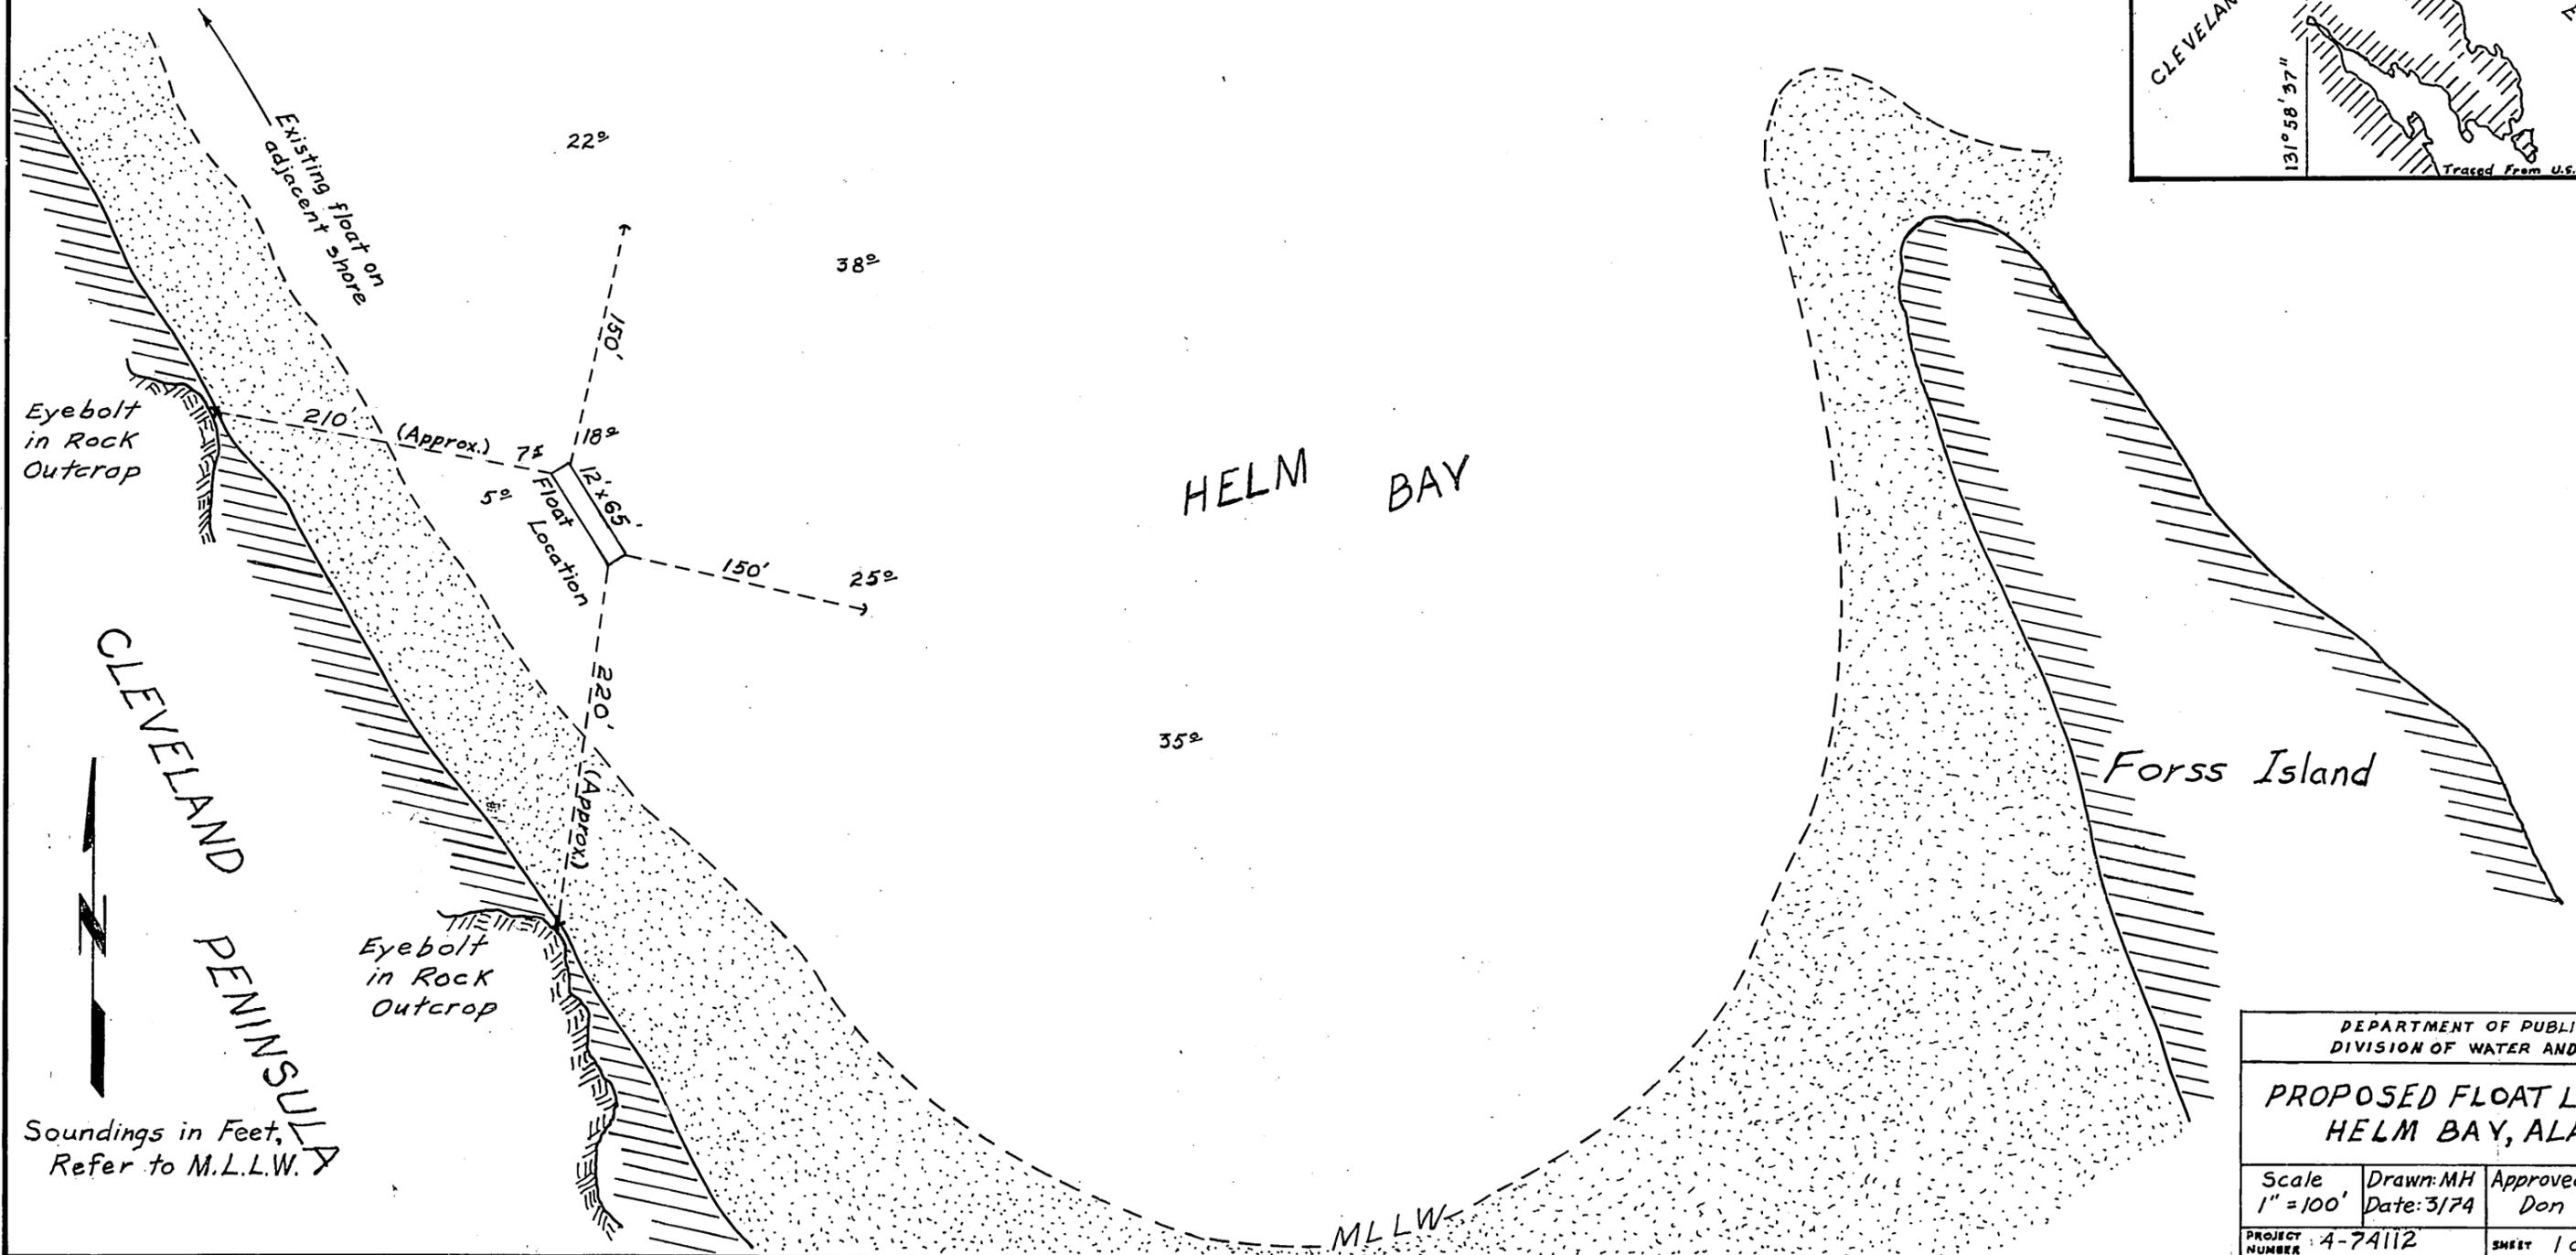


Flotation replacement will require removal & replacement of 3"x6" lower sills & 3/4" flotation bilge bolts.

**NOTES:**

The existing float shall be removed from the adjacent shore and positioned as shown on the plan.  
 The two anchors will be picked up at Knudsen Cove near the lower end of the launching ramp and transported to Helm Bay.  
 Anchor lines to be 3/4" galv. plow steel cable secured to 25' lengths of 3/4" galv. steel chain which will attach to float with 3/4" galv. shackles. Fasten cable to anchors and eyebolts in rock w/ 3/4" cable clamps - 2 clamps each connection. Provide 10 billets of flotation & install in float as designated by the engineer.

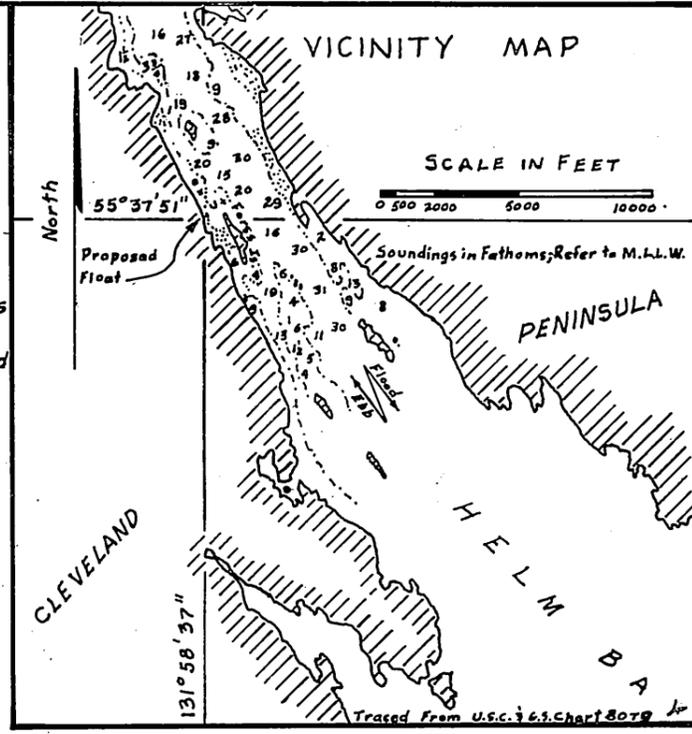

Soundings in Feet, Refer to M.L.L.W.

DEPARTMENT OF PUBLIC WORKS DIVISION OF WATER AND HARBORS		
PROPOSED FLOAT LOCATION HELM BAY, ALASKA		
Scale 1" = 100'	Drawn: MH Date: 3/74	Approved: Don Statter
PROJECT NUMBER 4-74112	SHEET 1 of 1	