
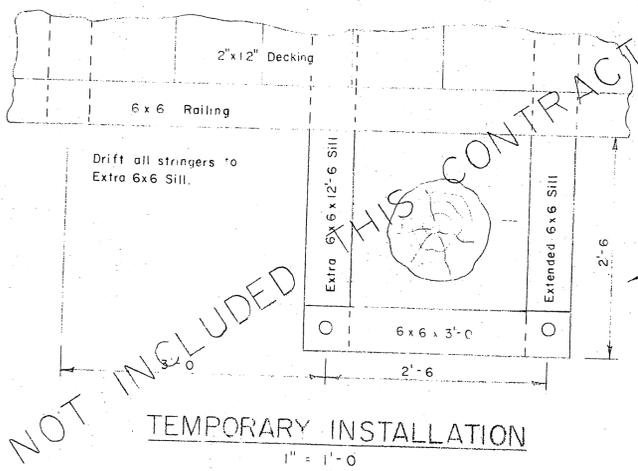



NOTE
Cotter key to be bronze.
Washer between cotter key and steel plate.
Weld outside striker plate to U-Bolt.

STANDARD GRADING AND DRESSING RULES NO. 15

① Construction	Rough	Sitka Spruce
② Construction	S1S	"
③ Construction	S2S	Douglas Fir
④ Select Structural	S2S	Douglas Fir
⑤ Select Structural	Rough	Douglas Fir
⑥ Constr.	"	"

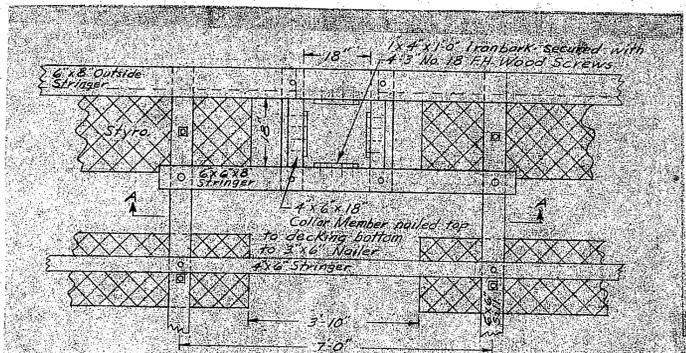

ELEVATION
1" = 1'-0

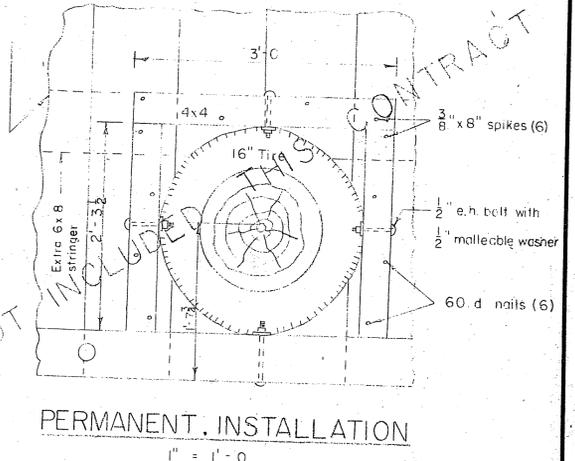

NOTES

Bottom and top sills, bolt plate, siding and stringers to be Douglas fir creosoted to 12 lb. retention. Decking, rail block and tie down rail to be Sitka Spruce. All hardware to be galvanized. e.h. bolt = economy head bolt. Decking to be secured with two nails to each supporting member. A malleable iron washer to be between nut and wood surface in all instances, and a lock washer between nut and steel surface.

Native wood bearing surfaces and joints shall be treated with Western Marine Preservative WDL102.

NO.	DATE	REVISION	BY
STATE OF ALASKA DEPARTMENT OF PUBLIC WORKS DIVISION OF WATER & HARBORS			
TYPICAL FLOATS			
SCALE As Shown	DATE 7 January 1962	APPROVED R.A. DeYoung	COMMISSIONER
SURVEYED BY		DRAWN BY H.P.I. CHECKED BY V.E.R.	