

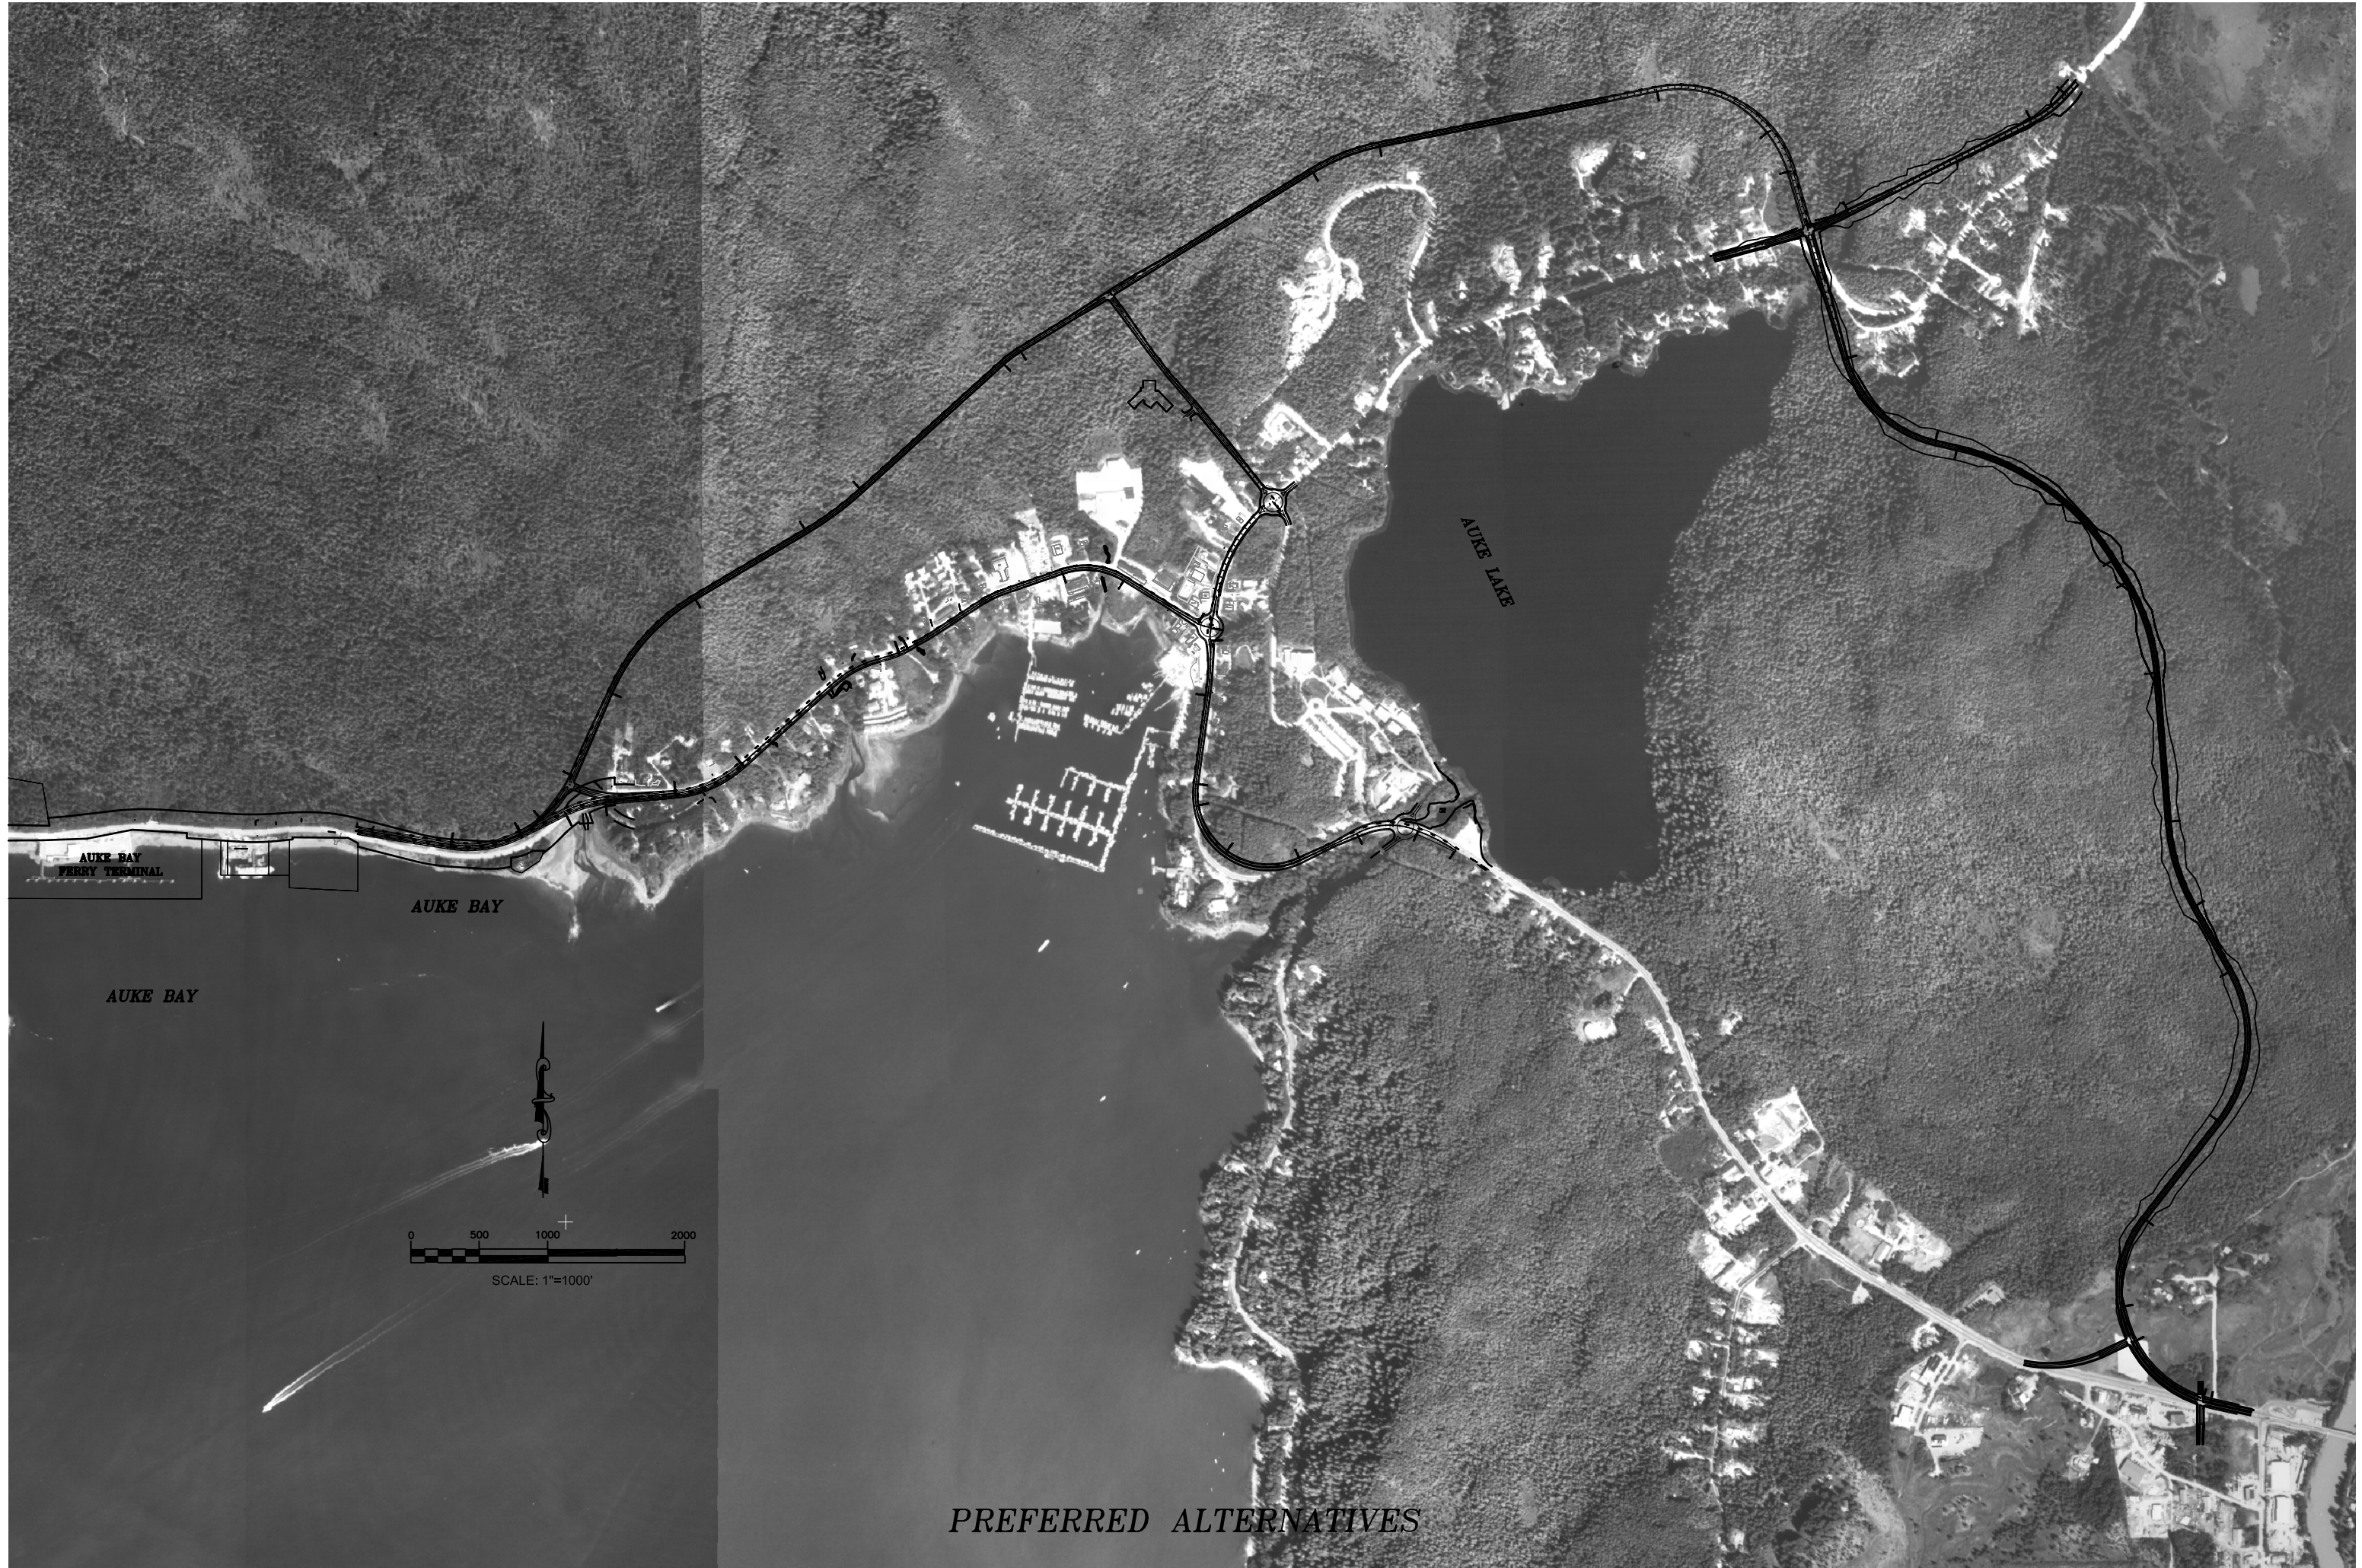



**Appendix P. Plan and Profile Drawings of Engineering Preferred
Alternative**

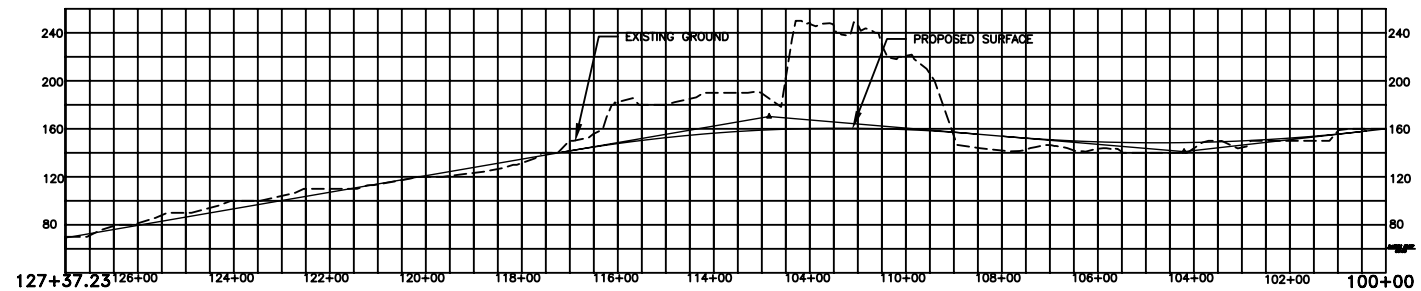


PREFERRED ALTERNATIVES

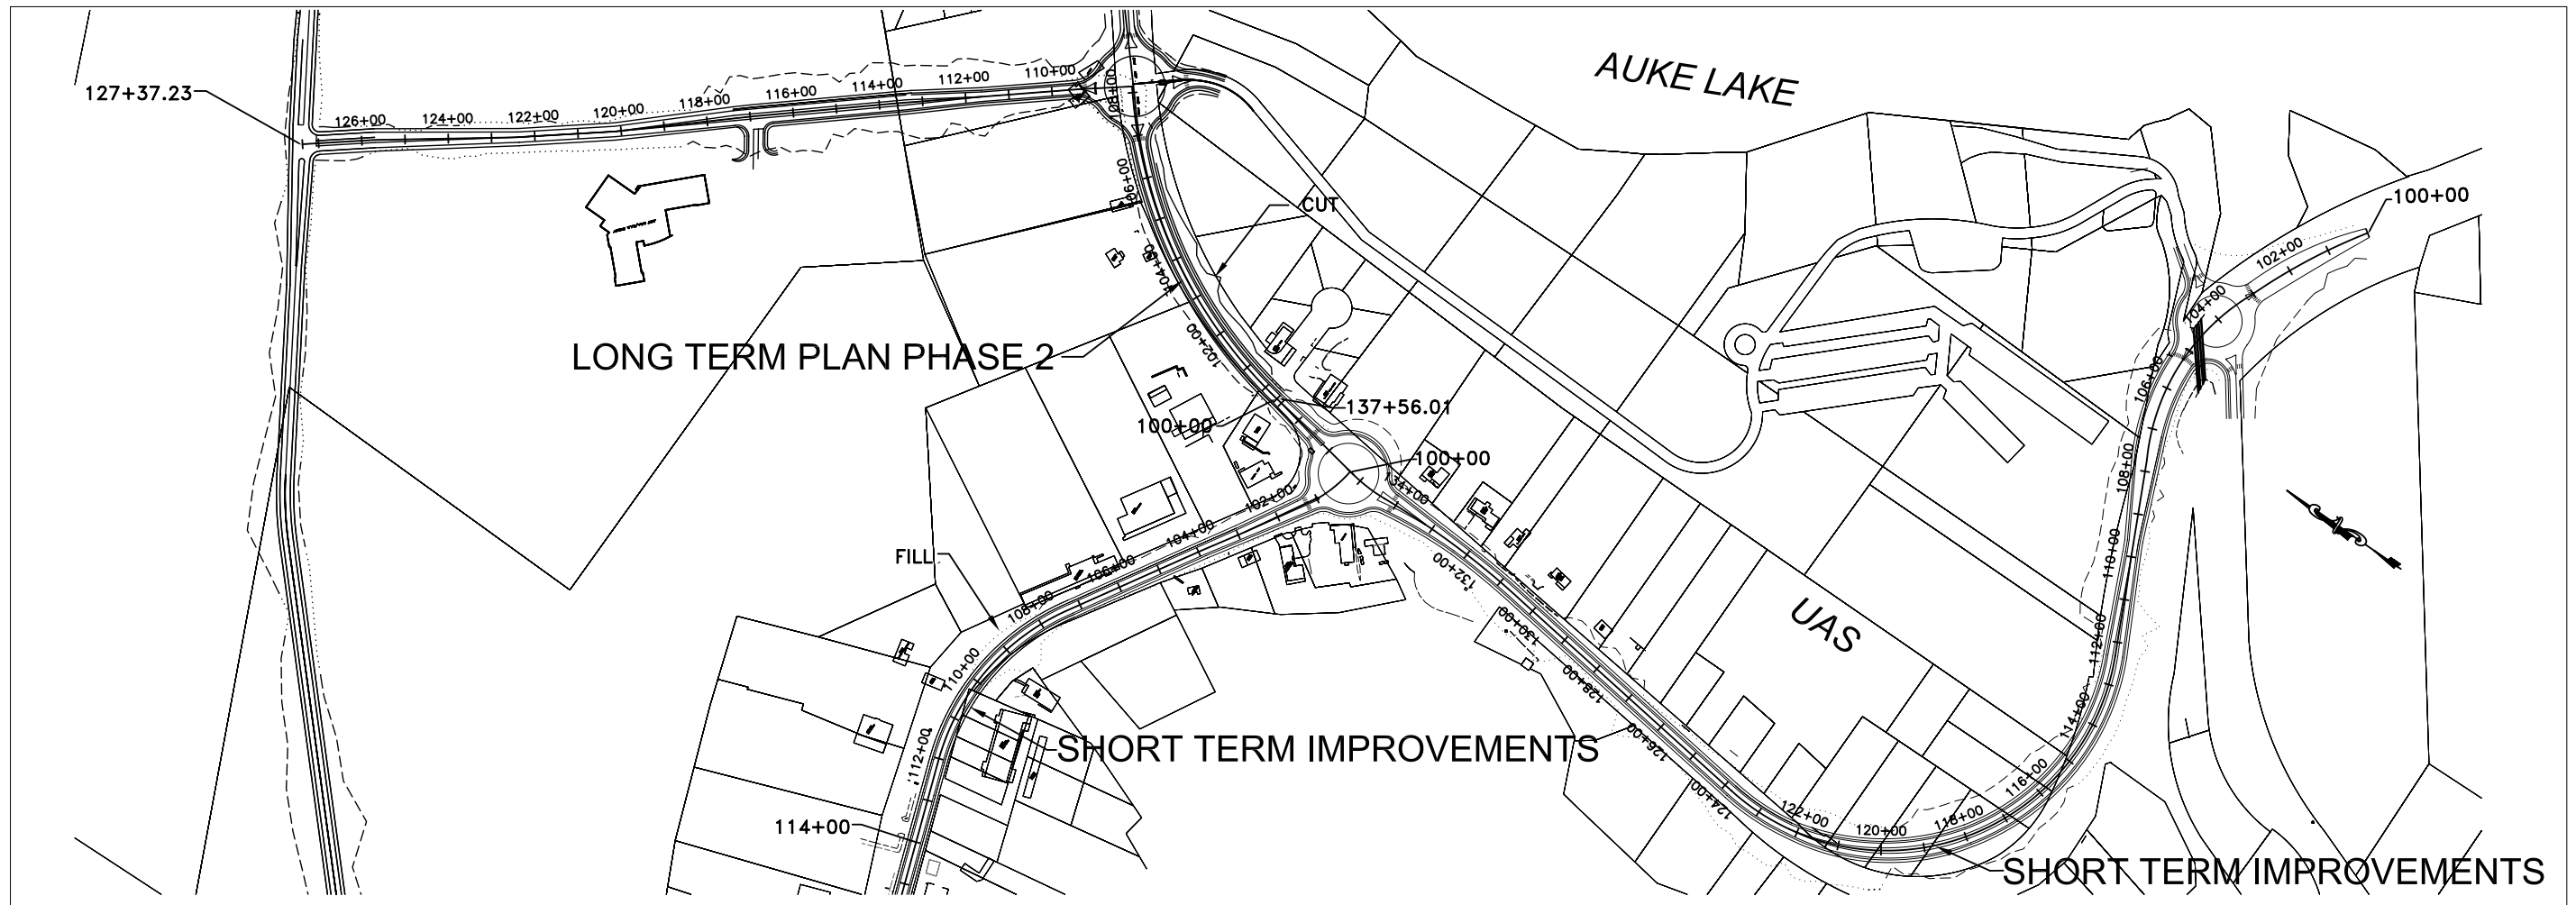

LONG TERM PLAN PHASE 2

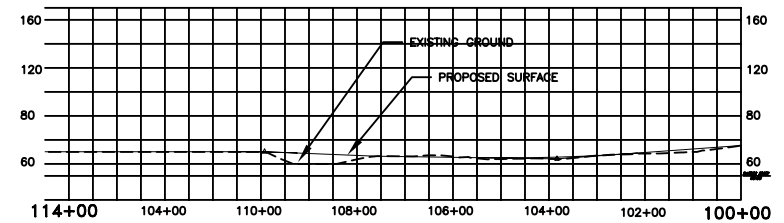

SHORT TERM IMPROVEMENTS

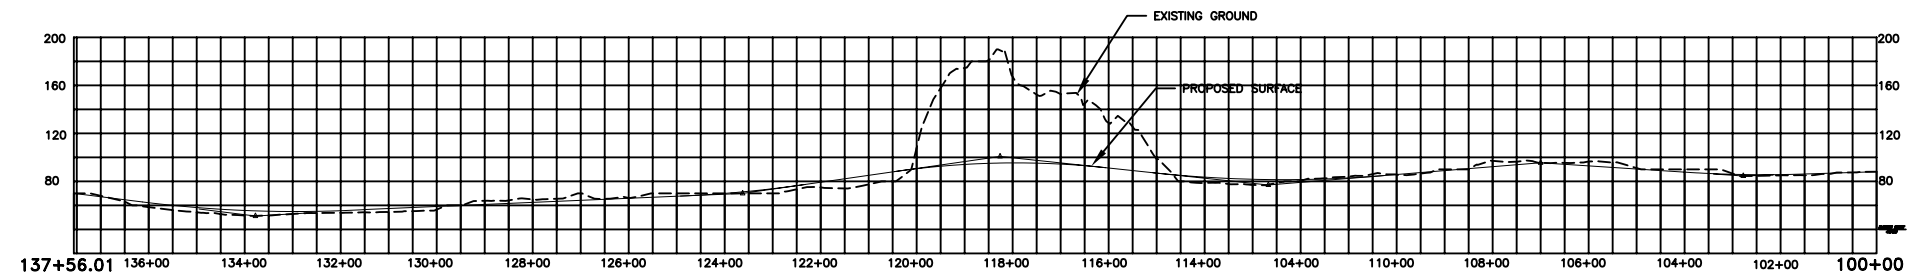

SHORT TERM IMPROVEMENTS

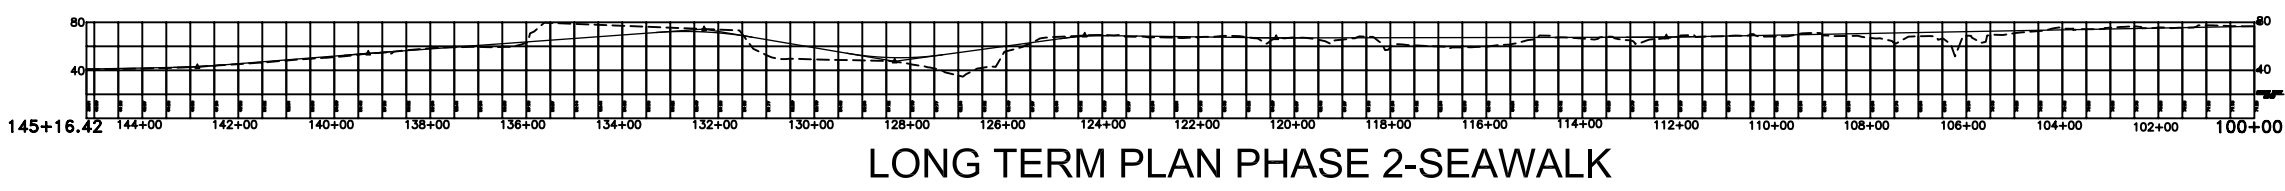
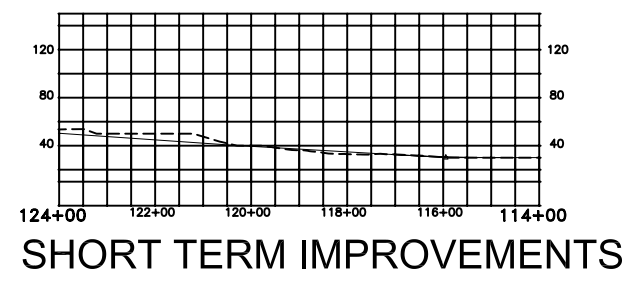
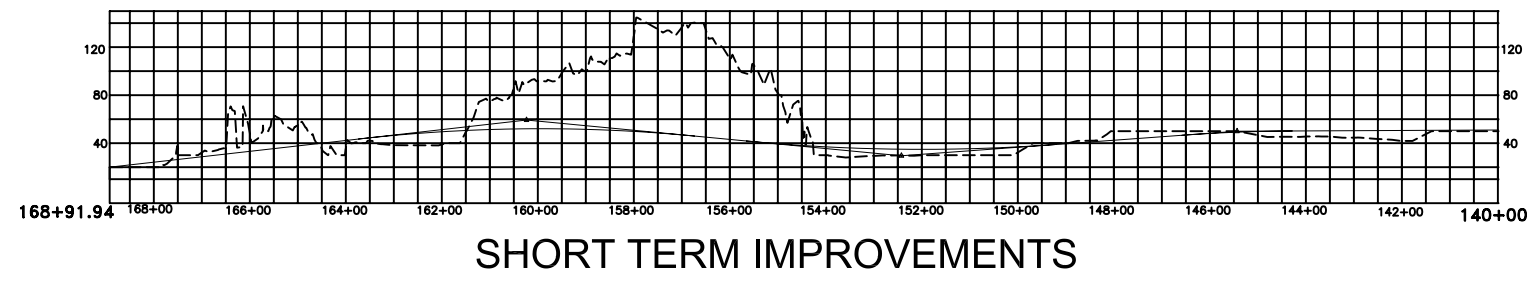
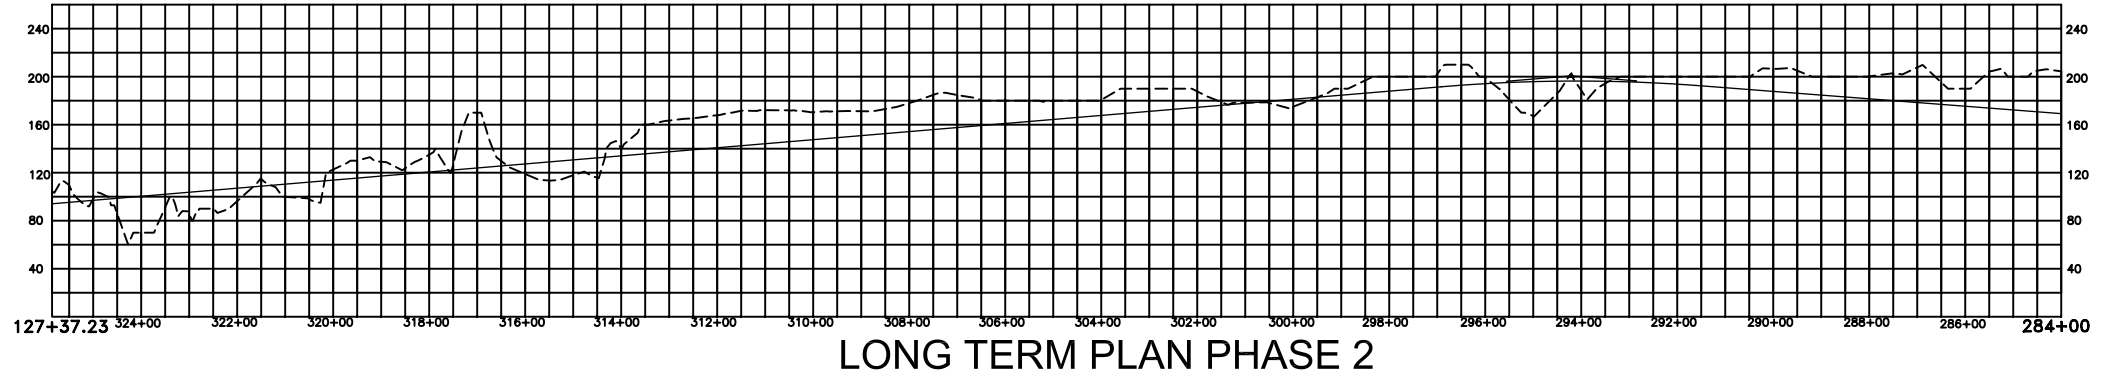
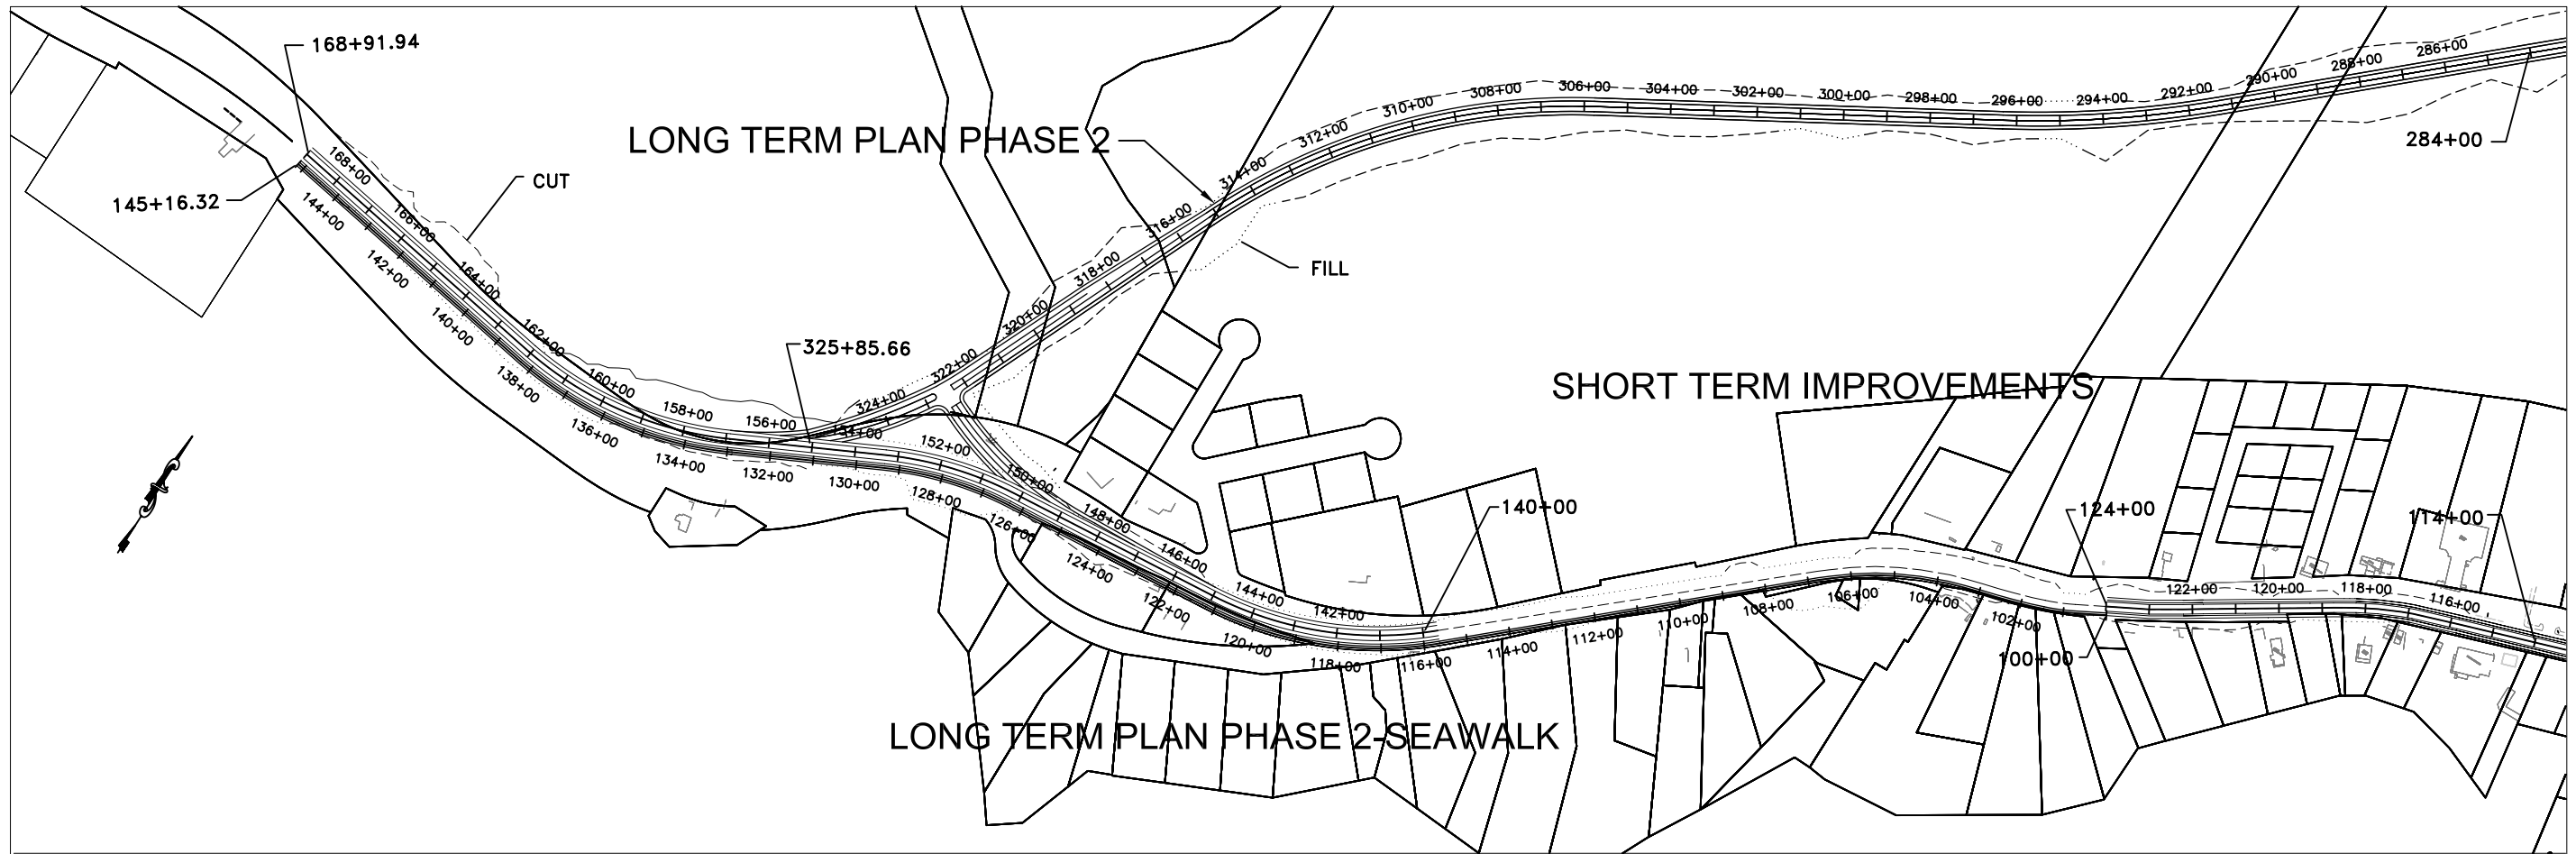






FIGURE
3

SHEET
1 OF X

PLAN
&
PROFILE

DATE
SEPTEMBER 2003

AUKE BAY CORRIDOR STUDY
Alaska Department of Transportation & Public Facilities

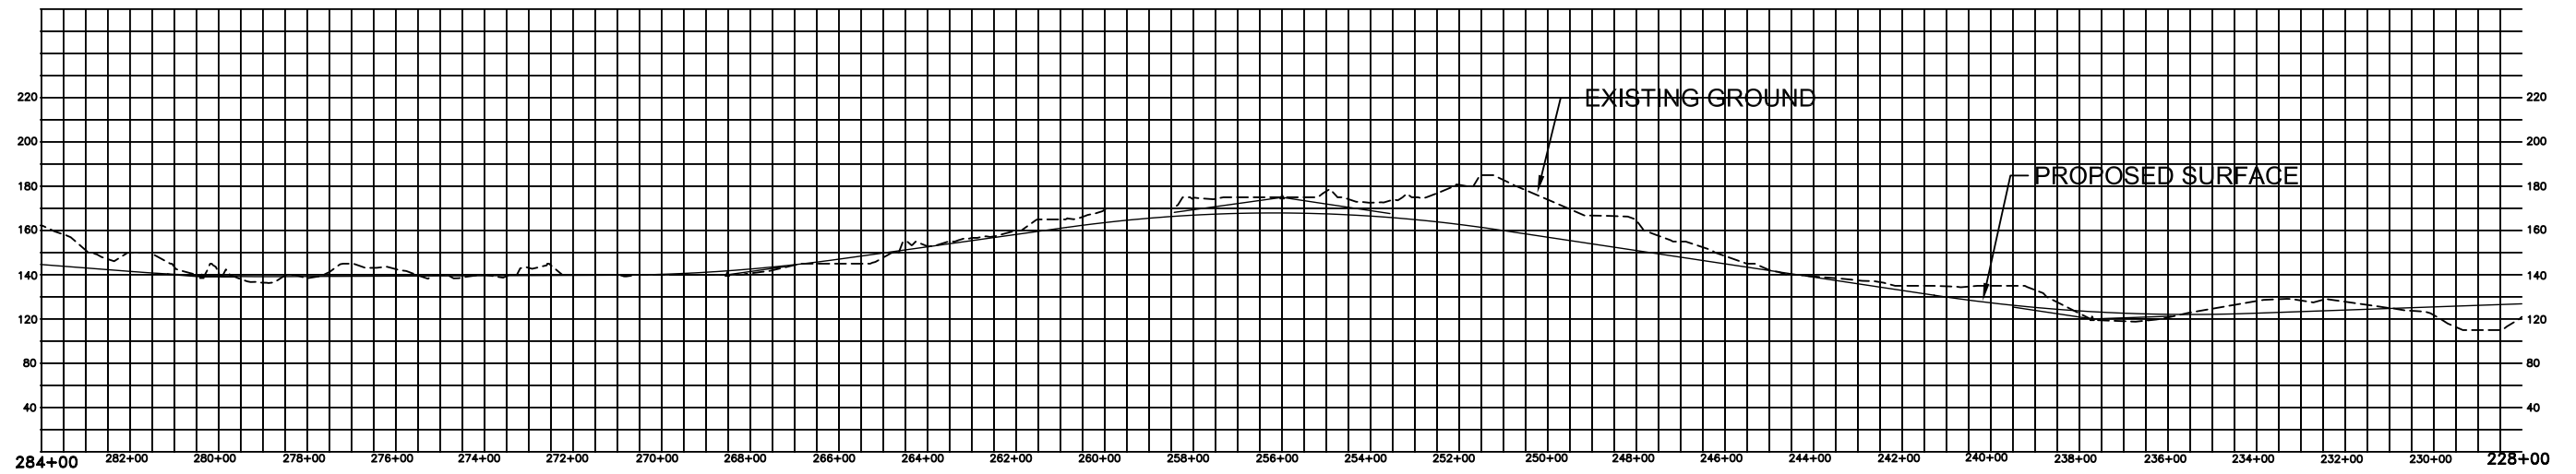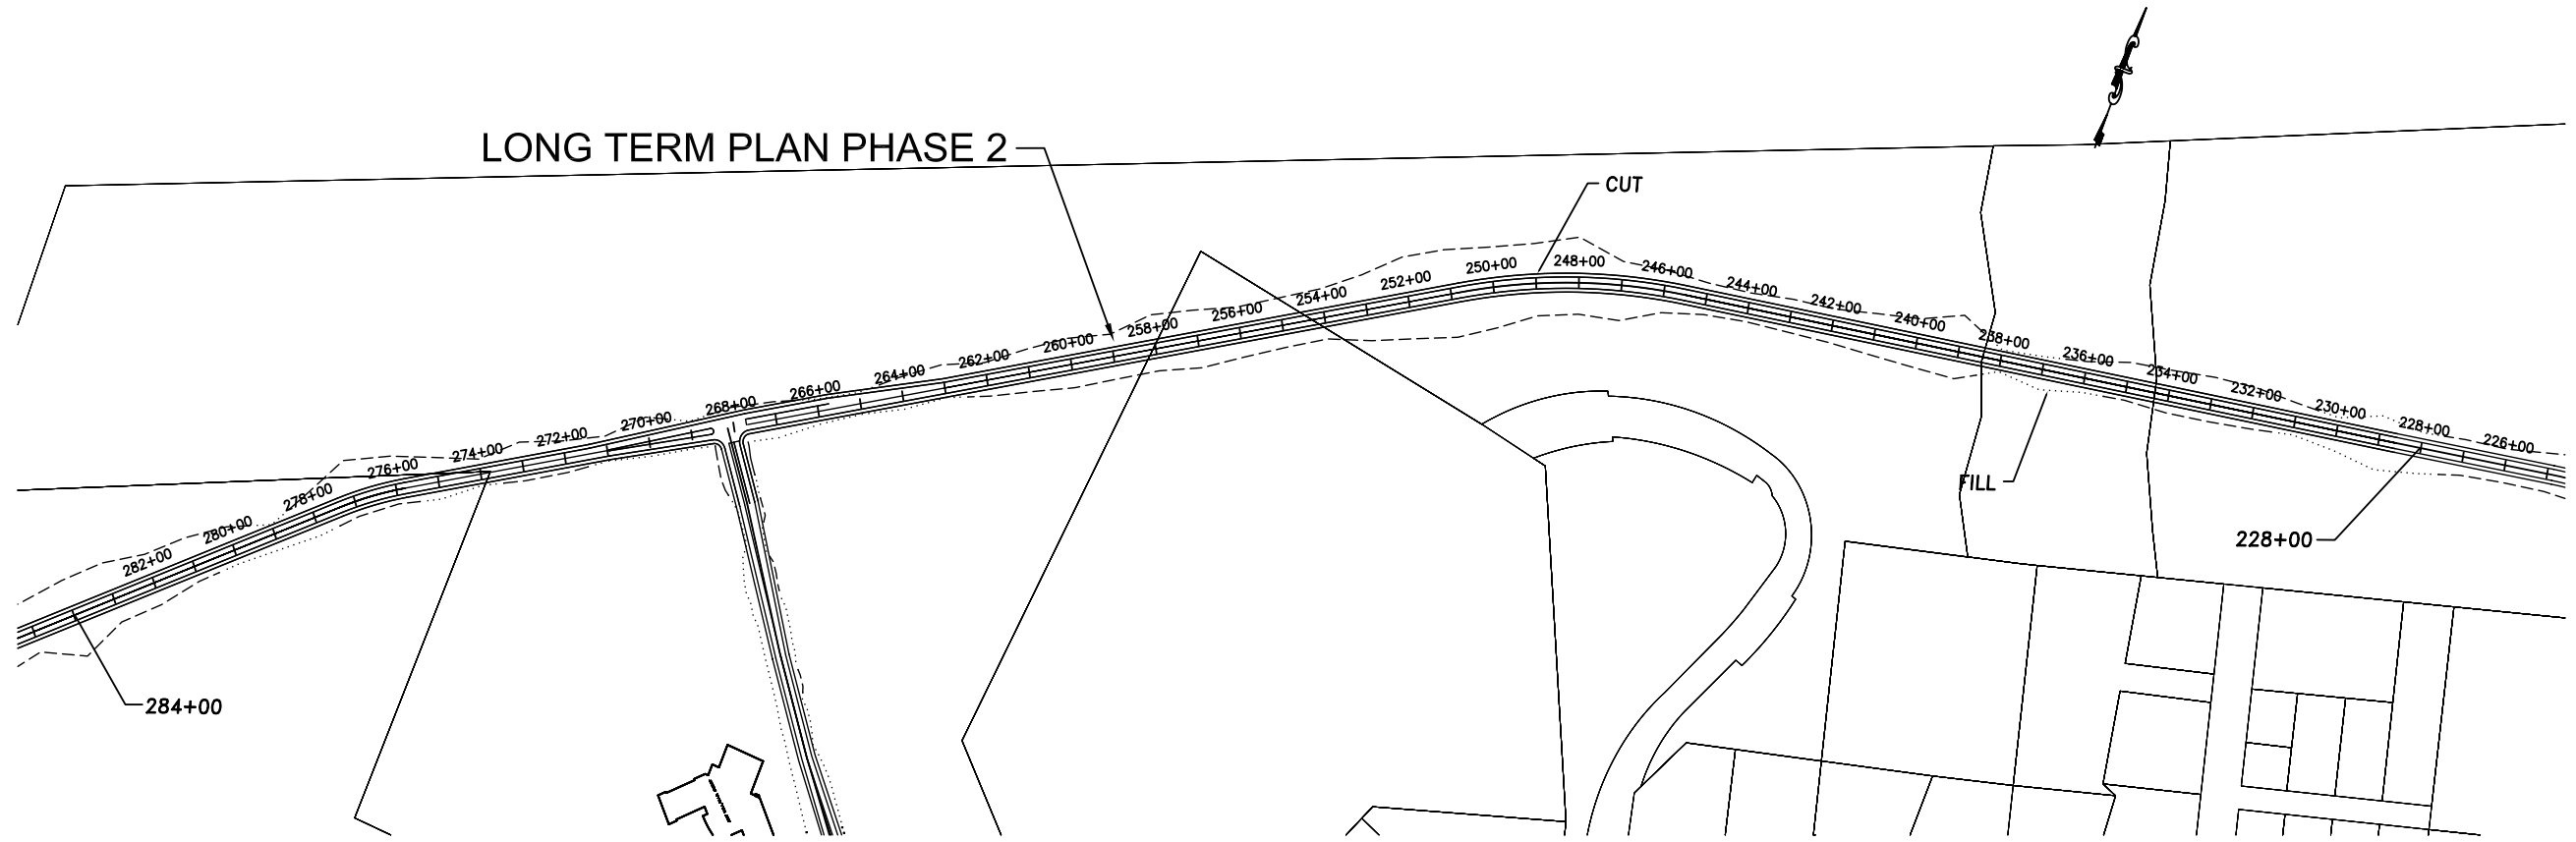

LONG TERM PLAN PHASE 2



FIGURE
5

SHEET
1 OF X

PLAN
&
PROFILE

AUKE BAY CORRIDOR STUDY
Alaska Department of Transportation & Public Facilities

DATE
SEPTEMBER 2003

