


DO NOT SCALE FROM THESE DRAWINGS USE DIMENSIONS

CHECKED BY:		STATE OF ALASKA DEPARTMENT OF TRANSPORTATION & PUBLIC FACILITIES SOUTHEAST REGION			
DESIGNED BY:		JNU GLACIER HWY SAFETY IMPROVEMENTS HSIP			
DRAWN BY:					
PATH: I:\TRAFFIC\HSIP\2022 (FY23)\23SR02 GLACIER HWY PEDESTRIAN IMPROVEMENTS\DISPLAY\GLACIER HWY SAFE		PLAN VIEW			
TAD: 1 Monday, June 27, 2022 1:49:35 PM THATER, STEVEN P (DOT)					
REVISIONS		PROJECT DESIGNATION	YEAR	SHEET NO.	TOTAL SHEETS
NO.	DATE	DESCRIPTION	23SR02	1	2

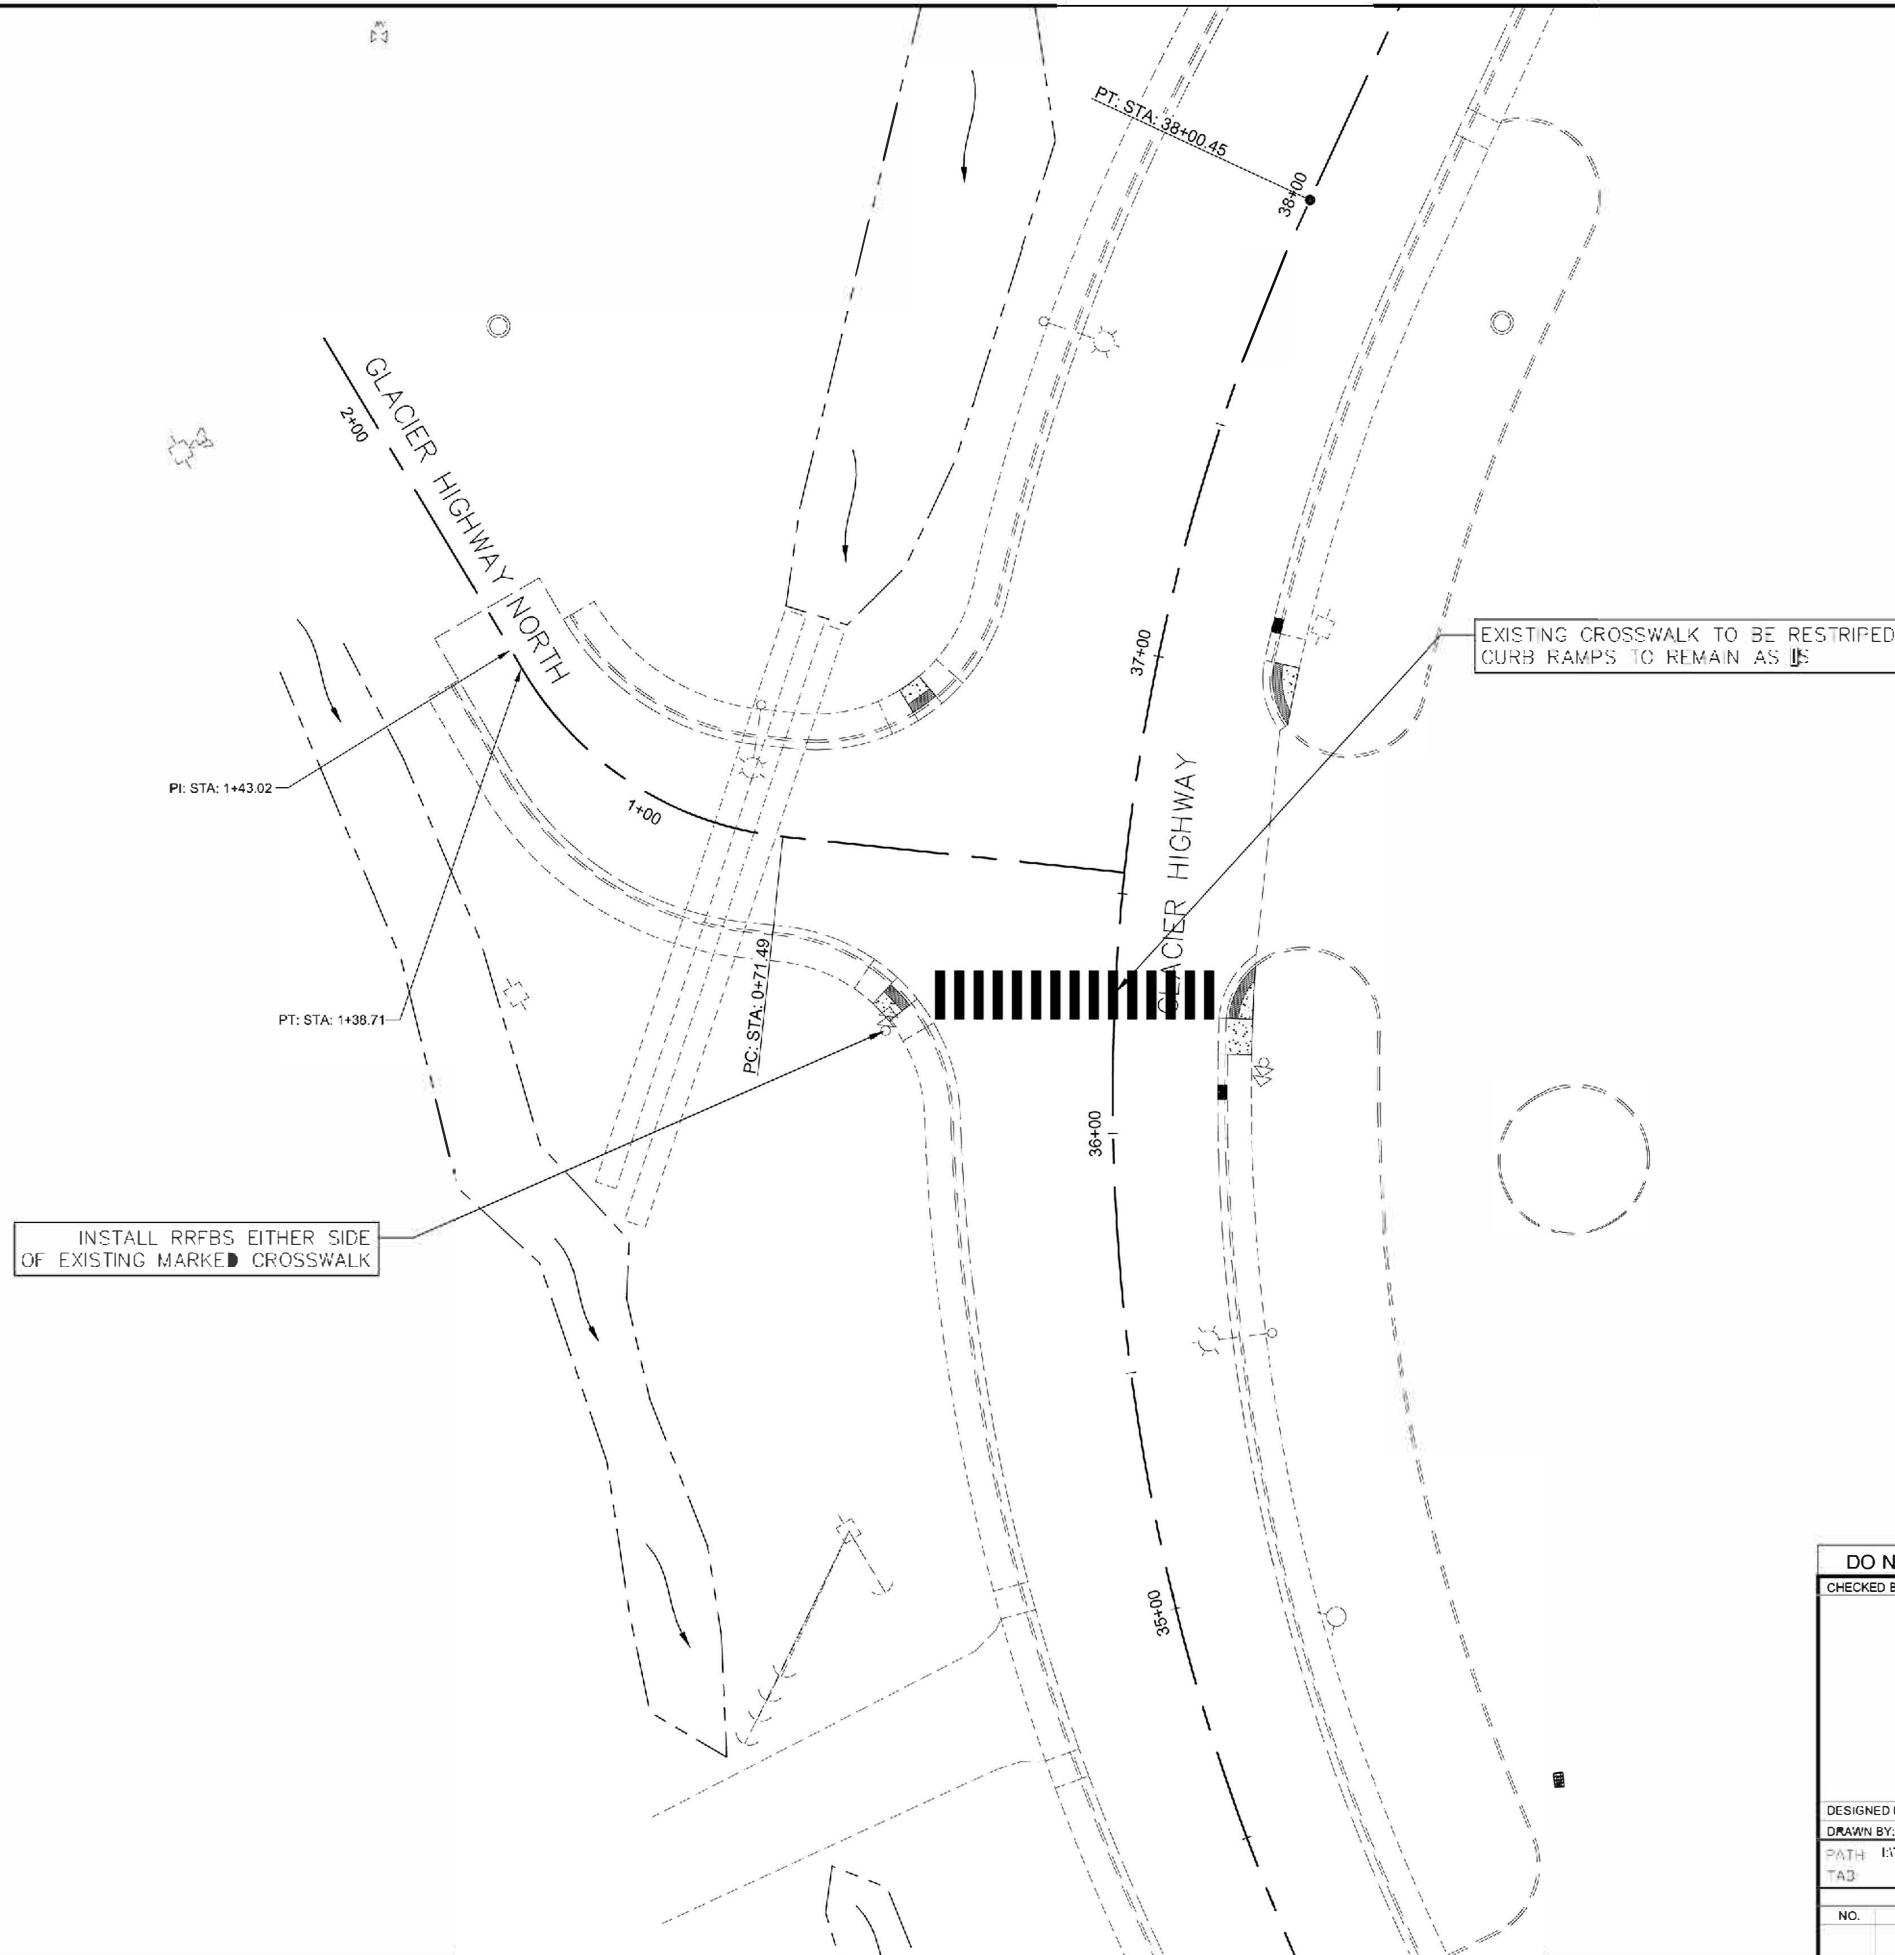

DO NOT SCALE FROM THESE DRAWINGS USE DIMENSIONS					
CHECKED BY:		STATE OF ALASKA DEPARTMENT OF TRANSPORTATION & PUBLIC FACILITIES SOUTHEAST REGION			
DESIGNED BY:		JNU GLACIER HWY SAFETY IMPROVEMENTS HSIP			
DRAWN BY:					
PATH I:\TRAFFIC\HSIP\2022 (FY23)\23SR02 GLACIER HWY PEDESTRIAN IMPROVEMENTS\DISPLAY\GLACIER					
TAD					
REVISIONS		PROJECT DESIGNATION	YEAR	SHEET NO.	TOTAL SHEETS
NO.	DATE	DESCRIPTION	23SR02	2	2

PLAN VIEW