


Appendix I
Alignment D1




PROJECT DISTANCES ON CONCEPT D1

	Location	Station	D1-A	D1-B	D1-C	D1-D	D1-E	D1-F	D1-G	D1-H	D1-I	D1-J	D1-K	D1-L	D1-M	D1-N	D1-O	D1-P
D1-A	POB Concept D1	0+00	N/A	2100	5700	5740	7575	7175	10079	10429	10779	16019	16099	26793	10079	17459	17459	21689
D1-B	Bridge Abutment (Tongass Narrows)(Revilla Is)	21+00	2100	N/A	3600	3640	5475	5075	7979	8329	8679	13919	13999	24693	7979	15359	15359	19589
D1-C	Bridge Abutment (Tongass Narrows)(Gravina Is)	57+00	5700	3600	N/A	40	1875	1475	4379	4729	5079	10319	10399	21093	4379	11759	11759	15989
D1-D	Concept C4 @ Airport Return Loop	57+40	5740	3640	40	N/A	1835	1435	4339	4689	5039	10279	10359	21053	4339	11719	11719	15949
D1-E	POB Airport Return Loop	0+00	7575	5475	1875	1835	N/A	3270	6174	6524	6874	12114	12194	22924	6174	13554	13554	17784
D1-F	POE Concept D1 @ Airport Access Road	71+75	7175	5075	4379	1435	3270	N/A	2904	3254	3604	8844	8924	19654	2904	10284	10284	14514
D1-G	POB Gavina Island Highway	138+00	10079	7979	4379	4339	6174	2904	N/A	350	700	5940	6020	16714	0	7380	7380	11610
D1-H	Government Creek (North Abutment)	141+50	10429	8329	4729	4689	6524	3254	350	N/A	350	5590	5670	16364	350	7730	7730	11960
D1-I	Government Creek (South Abutment)	145+00	10779	8679	5079	5039	6874	3604	700	350	N/A	5240	5320	16014	700	8080	8080	12310
D1-J	Gravina Creek (North Abutment)	197+40	16019	13919	10319	10279	12114	8844	5940	5590	5240	N/A	80	10774	5940	13320	13320	17550
D1-K	Gravina Creek (South Abutment)	198+20	16099	13999	10399	10359	12194	8924	6020	5670	5320	80	N/A	10694	6020	13400	13400	17630
D1-L	Cul-De-Sac Gravina Island Highway	305+14	26793	24693	21093	21053	22888	19618	16714	16364	16014	10774	10694	N/A	16714	24094	24094	28324
D1-M	EOP Lewis Reef Road	138+00	10079	7979	4379	4339	6174	2904	0	350	700	5940	6020	16714	N/A	7380	7380	11610
D1-N	BOP Lewis Reef Road	64+20	17459	15359	11759	11719	13554	10284	7380	7730	8080	13320	13400	24094	7380	N/A	0	4230
D1-O	POB Seley Road @ Bostwick Lake Road	0+00	17459	15359	11759	11719	13554	10284	7380	7730	8080	13320	13400	24094	7380	0	N/A	4230
D1-P	Seley Road @ G2 Concept Intersection	42+30	21689	19589	15989	15949	17784	14514	11610	11960	12310	17550	17630	28324	11610	4230	4230	N/A

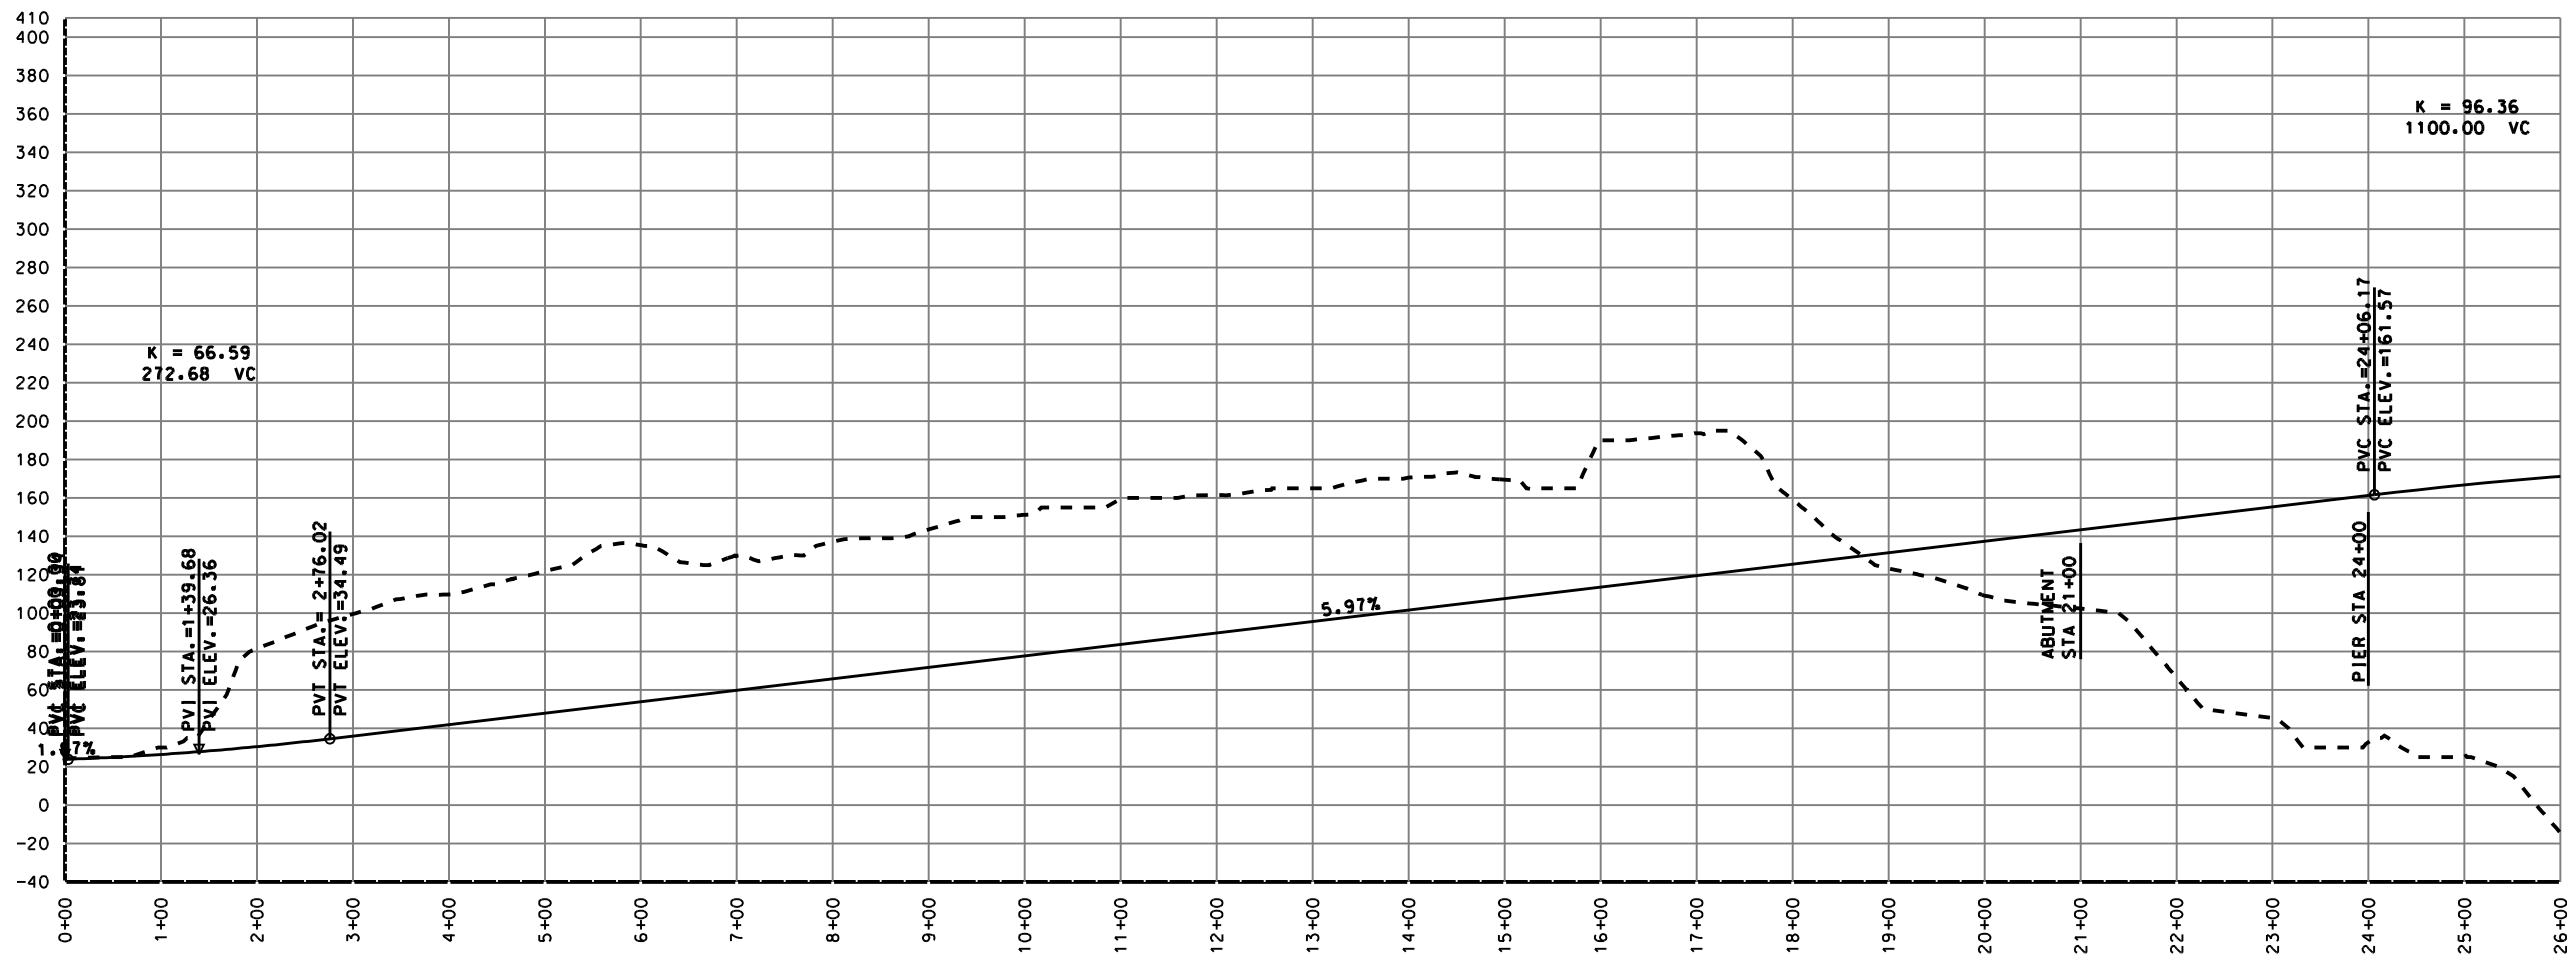


FILENAME: _____ PLOT DATE: _____ CHECKED BY: _____ DATE: _____
 SCALE: _____ PLOT SCALE: _____ DRAWN BY: _____

SHEET NO.	TOTAL SHEETS	
	3	
STATE	YEAR	
ALASKA	2008	
ADDENDUM NO.	-	
PROJECT DESIGNATION		
REVISIONS		
NO.	DATE	DESCRIPTION

 


HDR ALASKA, Inc.
 STATE OF ALASKA
 DEPARTMENT OF TRANSPORTATION
 AND PUBLIC FACILITIES
 GRAVINA ACCESS
 D-1
 PLAN & PROFILE

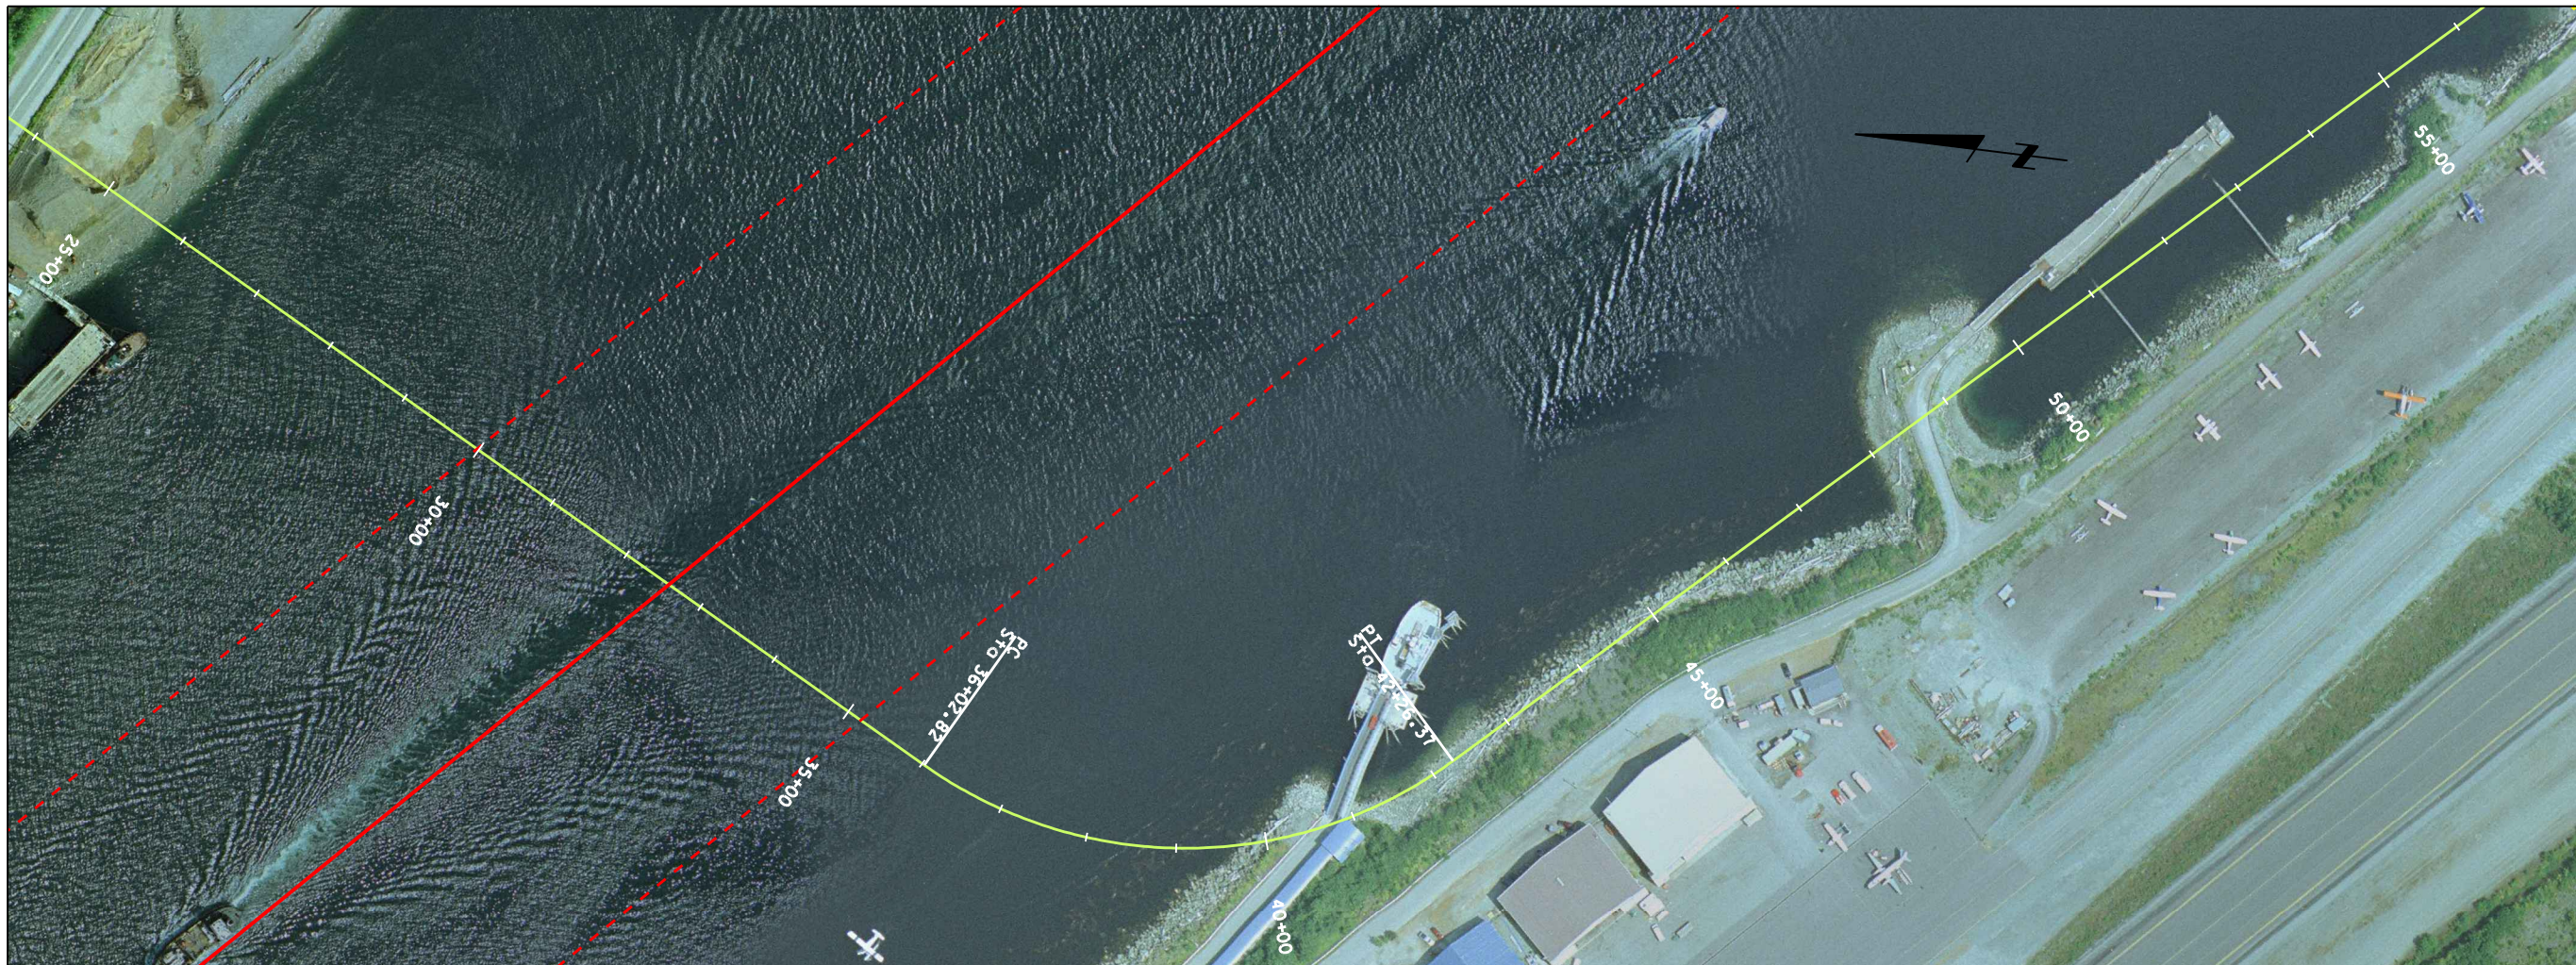

SHEET NO.	TOTAL SHEETS	
2	3	
STATE	YEAR	
ALASKA	2008	
ADDENDUM NO.		
-		
PROJECT DESIGNATION		
-		
REVISIONS		
NO.	DATE	DESCRIPTION

FILENAME: _____ PLOT DATE: _____
 SCALE: _____ CHECKED BY: _____ DATE: _____
 DRAWN BY: _____

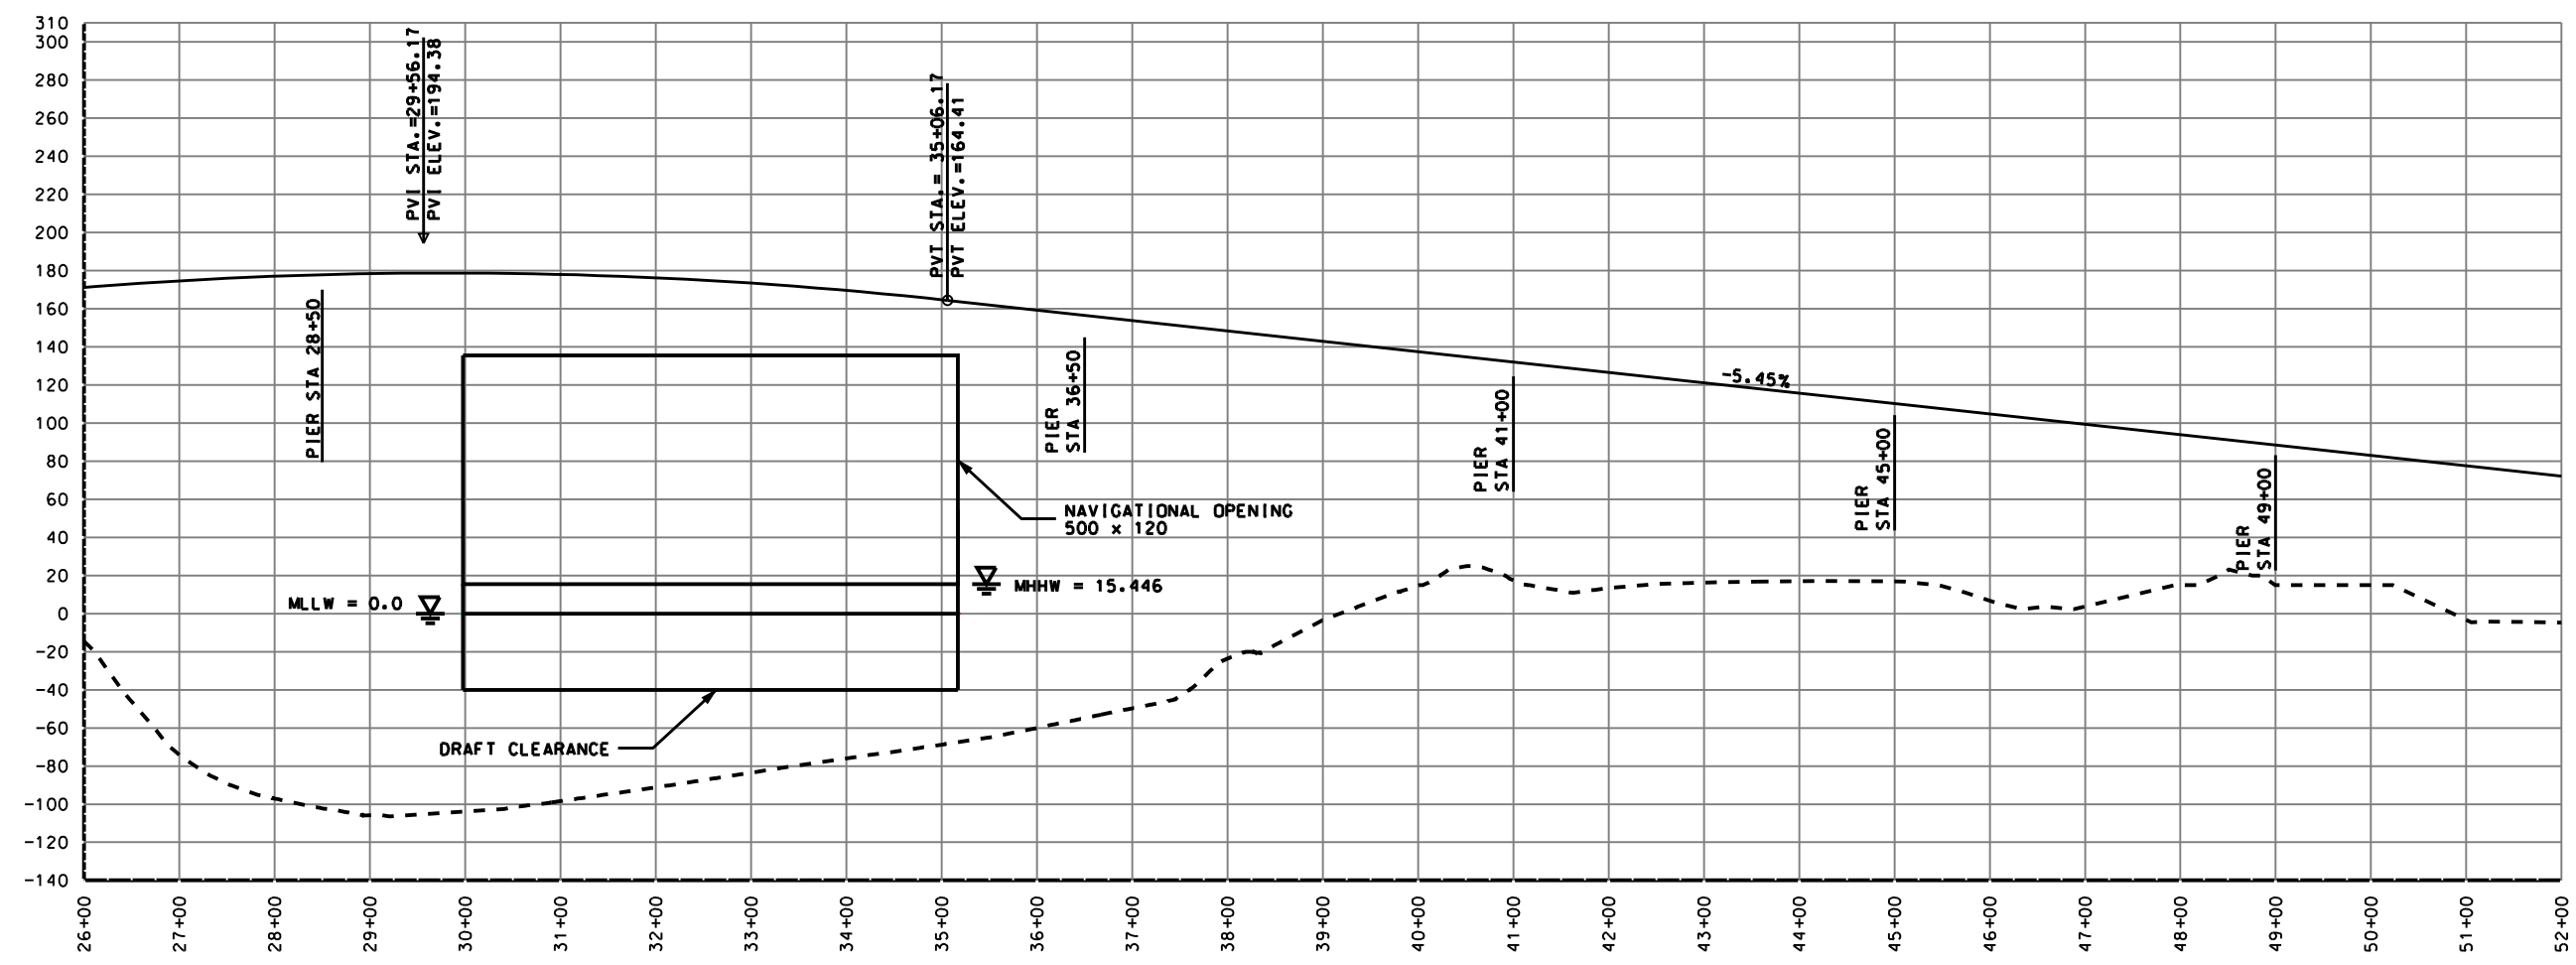


HDR ALASKA, Inc.
 STATE OF ALASKA
 DEPARTMENT OF TRANSPORTATION
 AND PUBLIC FACILITIES

GRAVINA ACCESS
 D-1
 PLAN & PROFILE

FILENAME: _____ CHECKED BY: _____ DATE: _____
 SCALE: _____ DRAWN BY: _____ DATE: _____



SHEET NO.	TOTAL SHEETS	
3	3	
STATE	YEAR	
ALASKA	2008	
ADDENDUM NO.		
-		
PROJECT DESIGNATION		
-		
REVISIONS		
NO.	DATE	DESCRIPTION

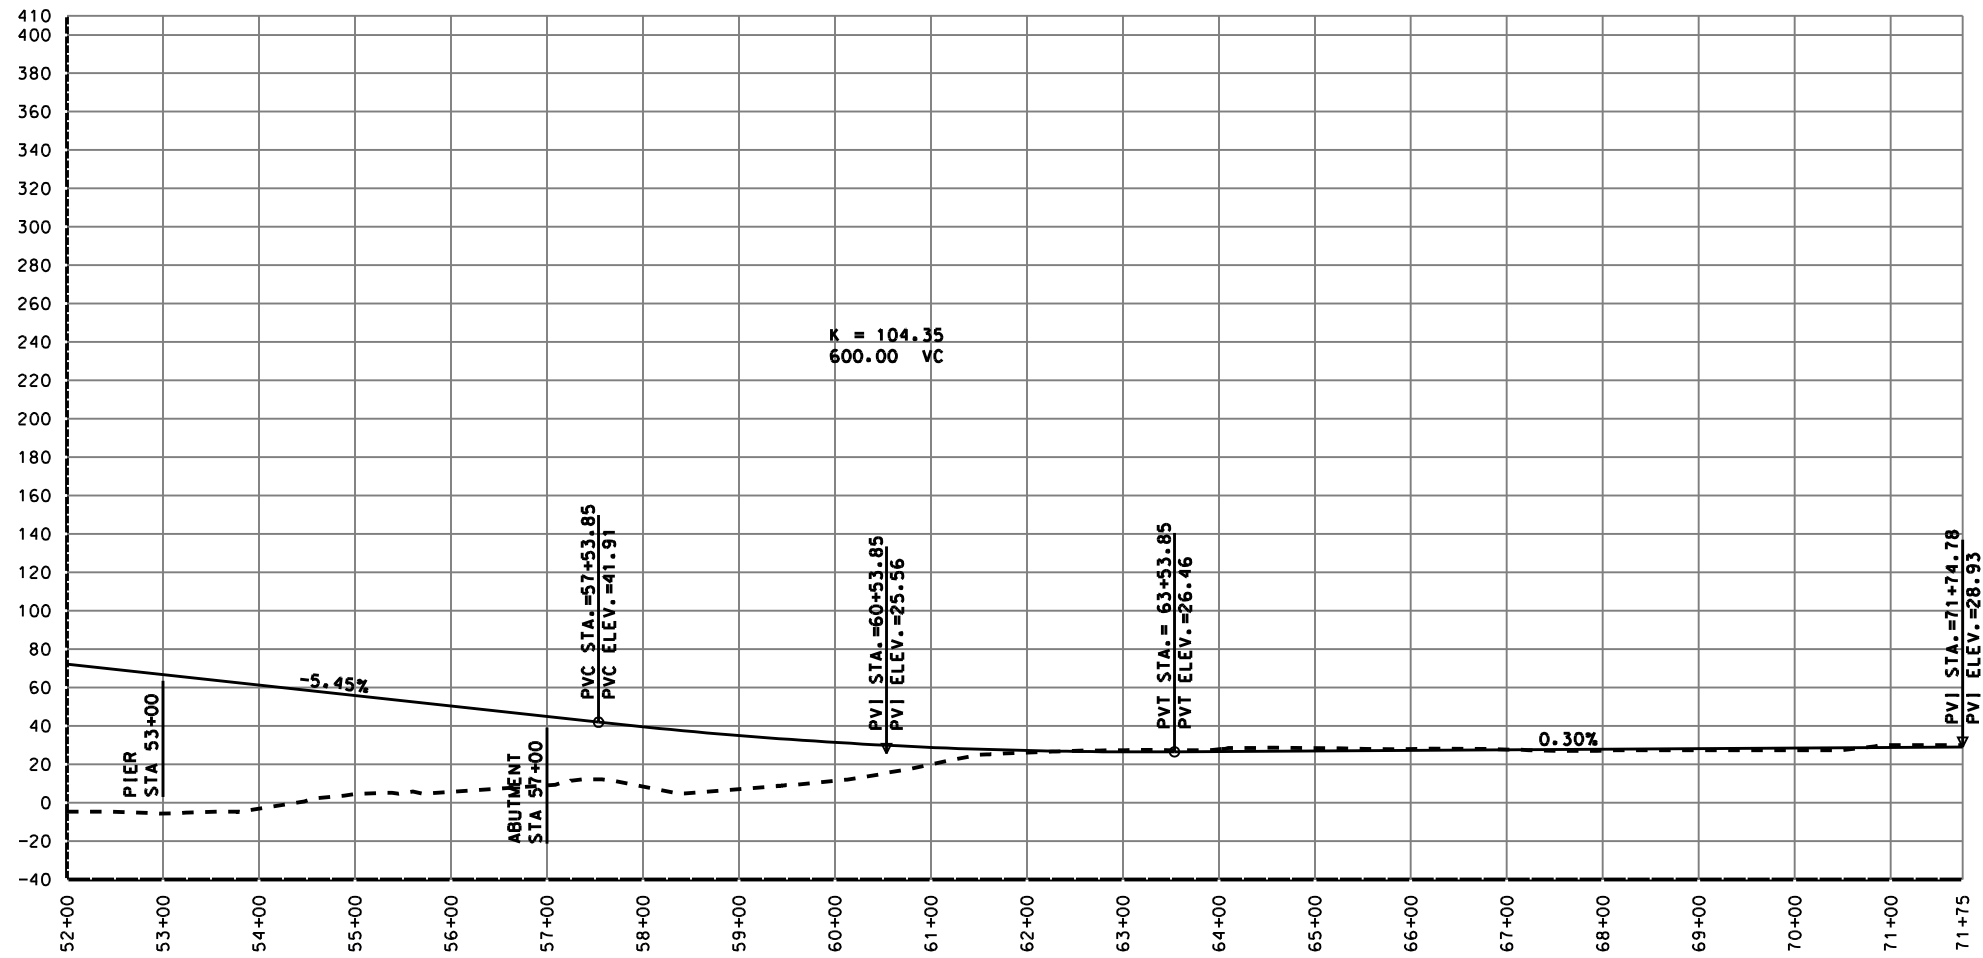

HDR ALASKA, Inc.

STATE OF ALASKA
 DEPARTMENT OF TRANSPORTATION
 AND PUBLIC FACILITIES

GRAVINA ACCESS

D-1

PLAN & PROFILE