



STATE OF ALASKA  
DEPARTMENT OF TRANSPORTATION  
AND PUBLIC FACILITIES  
SOUTHCOAST REGION

Request  
For Proposal

**NOTE: This form does not authorize commencement of work.**

Project No.: AIP 03-02-0111-007-2019 / Z675170000 RFP No.: 10

Project Name: GST Airport Apron, Runway, & Taxiway Pavement Rehab

Contractor: SECON

Address: PO Box 32159

Juneau, AK 99803

Recommended By: Brian Hanson, PE Date: 4/21/21

Title: Project Engineer, proHNS

Description of Work (attach additional sheet(s) if necessary):

Please note that requests for time must be in accordance with Subsections 80-03, 80-06, and 50-17.

This RFP is 5 page(s) including 3 attachment(s)

## Price Proposal

The Department requests detailed cost and pricing data for excess RAP hauling and stockpiling described in IWA 11. Propose a Basis of Payment and Method of Measurement.

Change in Contract Price and Time (Contractor's breakdown required, attach additional sheet(s) if necessary):

Per AS 36.30.400, I hereby certify that to the best of my Knowledge and Belief, the data submitted is accurate, complete and current and is the actual costs to the contractor or additional time for performing the additional work and/or supplying the additional materials.

Signature: \_\_\_\_\_

Contractor's Representative

Authorization to Proceed required by \_\_\_\_\_ to avoid additional costs.

Date:

**STATE OF ALASKA  
DEPARTMENT OF TRANSPORTATION AND PUBLIC FACILITIES**

Project No.: AIP 03-02-0111-007-2019 / Z675170000  
RFP No. 10

# Continuation Sheet

---

## Proposed Contract Changes

**The Plans are modified as follows:**

**ASPHALT MATERIALS HANDLING MAP:** Add Asphalt Materials Handling Map identified as "Attachment 1" dated April 19, 2021

**SHEET F1:** Replace sheet F1 with attached sheet F1, Plan View – Runway 11/29 dated 4/13/21

**SHEET F2:** Replace sheet F2 with attached sheet F2, Plan View – Runway 11/29 dated 4/13/21

## Cost and Pricing Data

The Contractor's detailed cost and pricing data shall include the information required under Section 40-02(c), and be certified in accordance with AS 36.30.400[a]. Costs must be in accordance with Section 10-03.

## Commencement of Work



Do not start on the work described in this RFP until authorized or directed by the Engineer.

## Changes to the Contract


If a unit price is agreed on the work will be added to the Contract by subsequent change order at the agreed on price. If a price cannot be agreed on the Engineer may issue a unilateral Change Order requiring the Contractor to proceed with the work as provided by the Contract in Section 40-02 a.(2)(c).



FILE Q:\a\67517\Plans\67517\_F1-F8\_PLANS\_stockpiles.dwg  
 DATE 4/21/2021 14:10 LAYOUT F1  
 DESIGNED T. FAGNANT  
 CHECKED C. TRIPP  
 DRAFTED T. FAGNANT

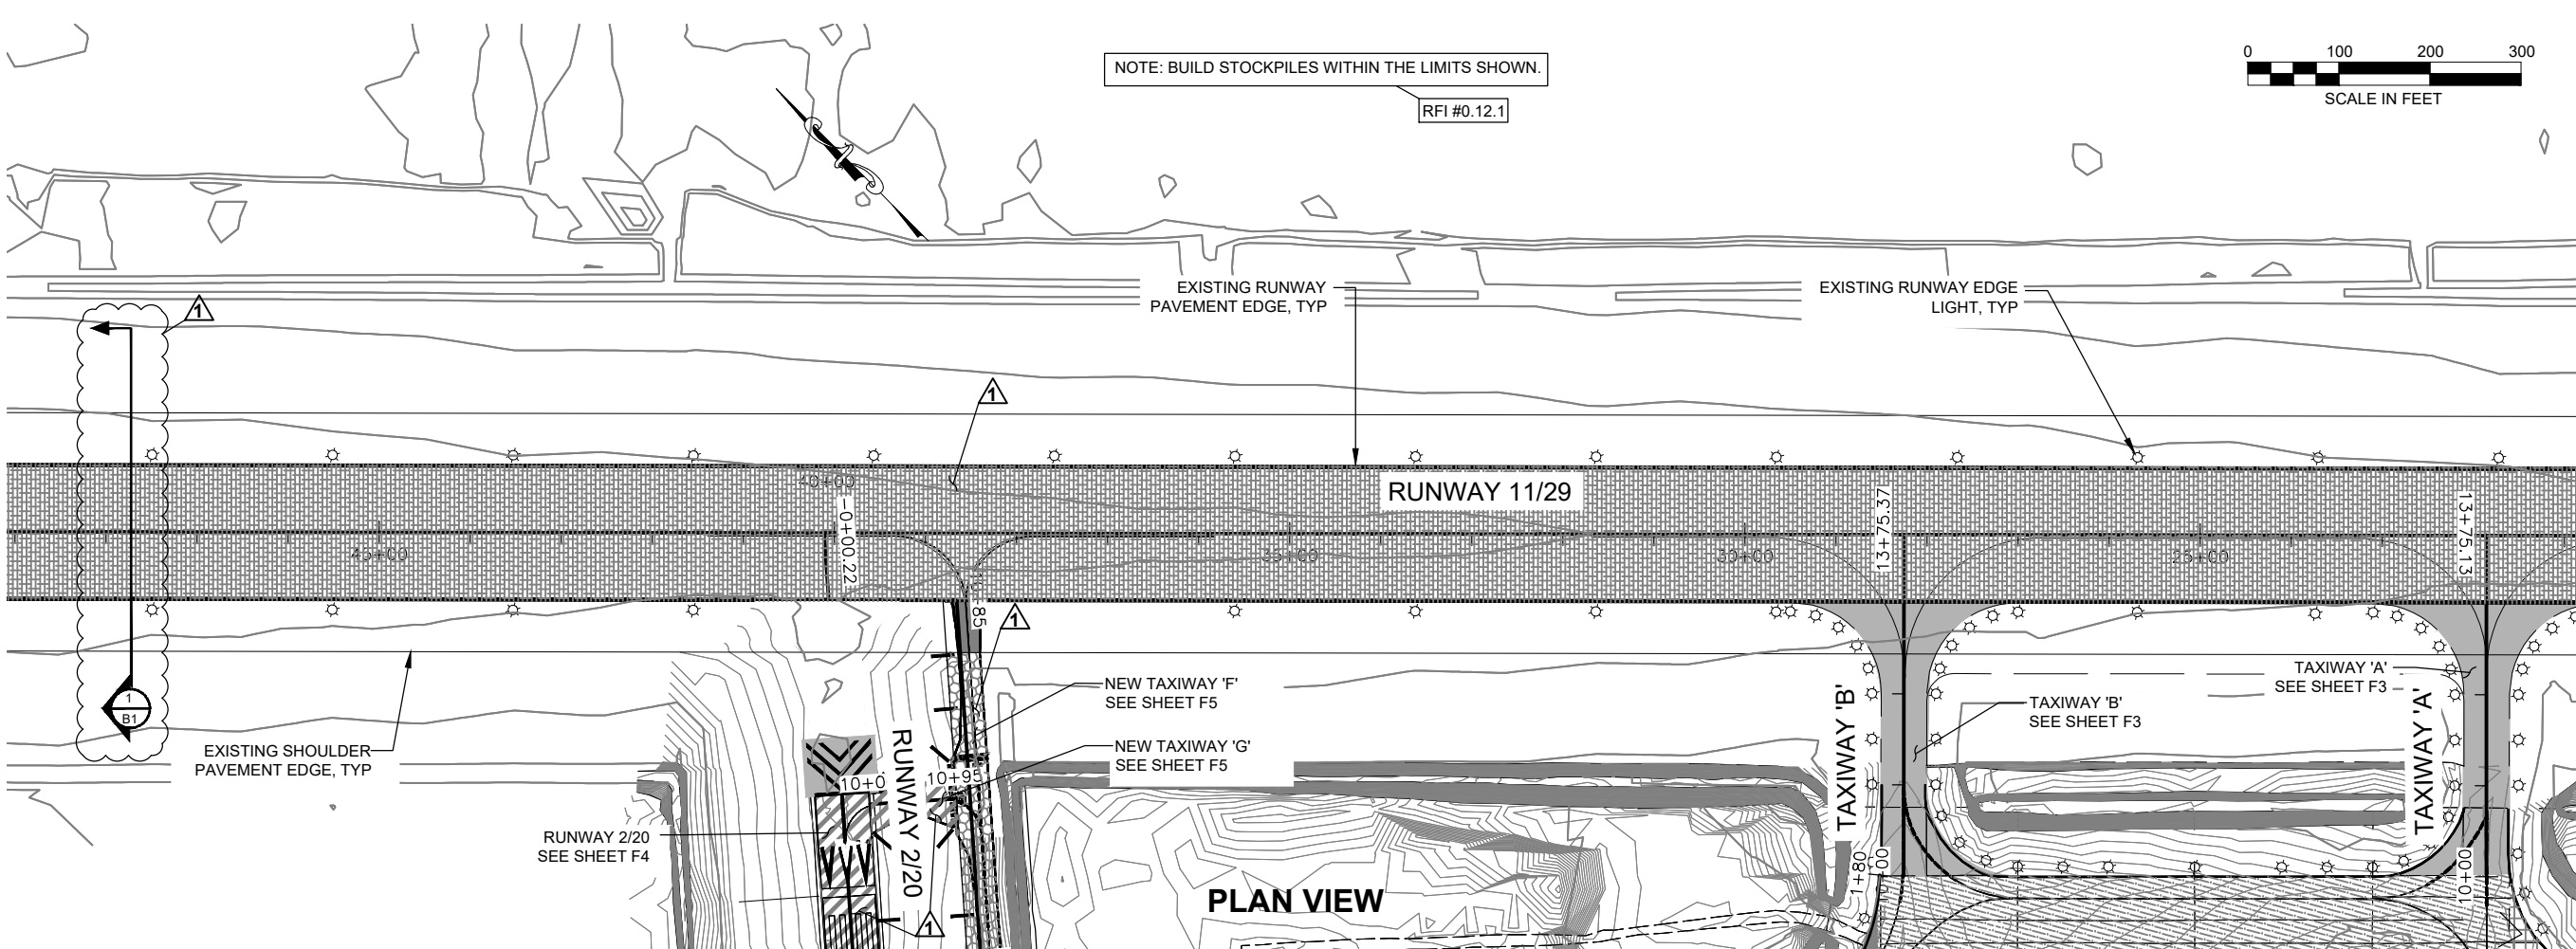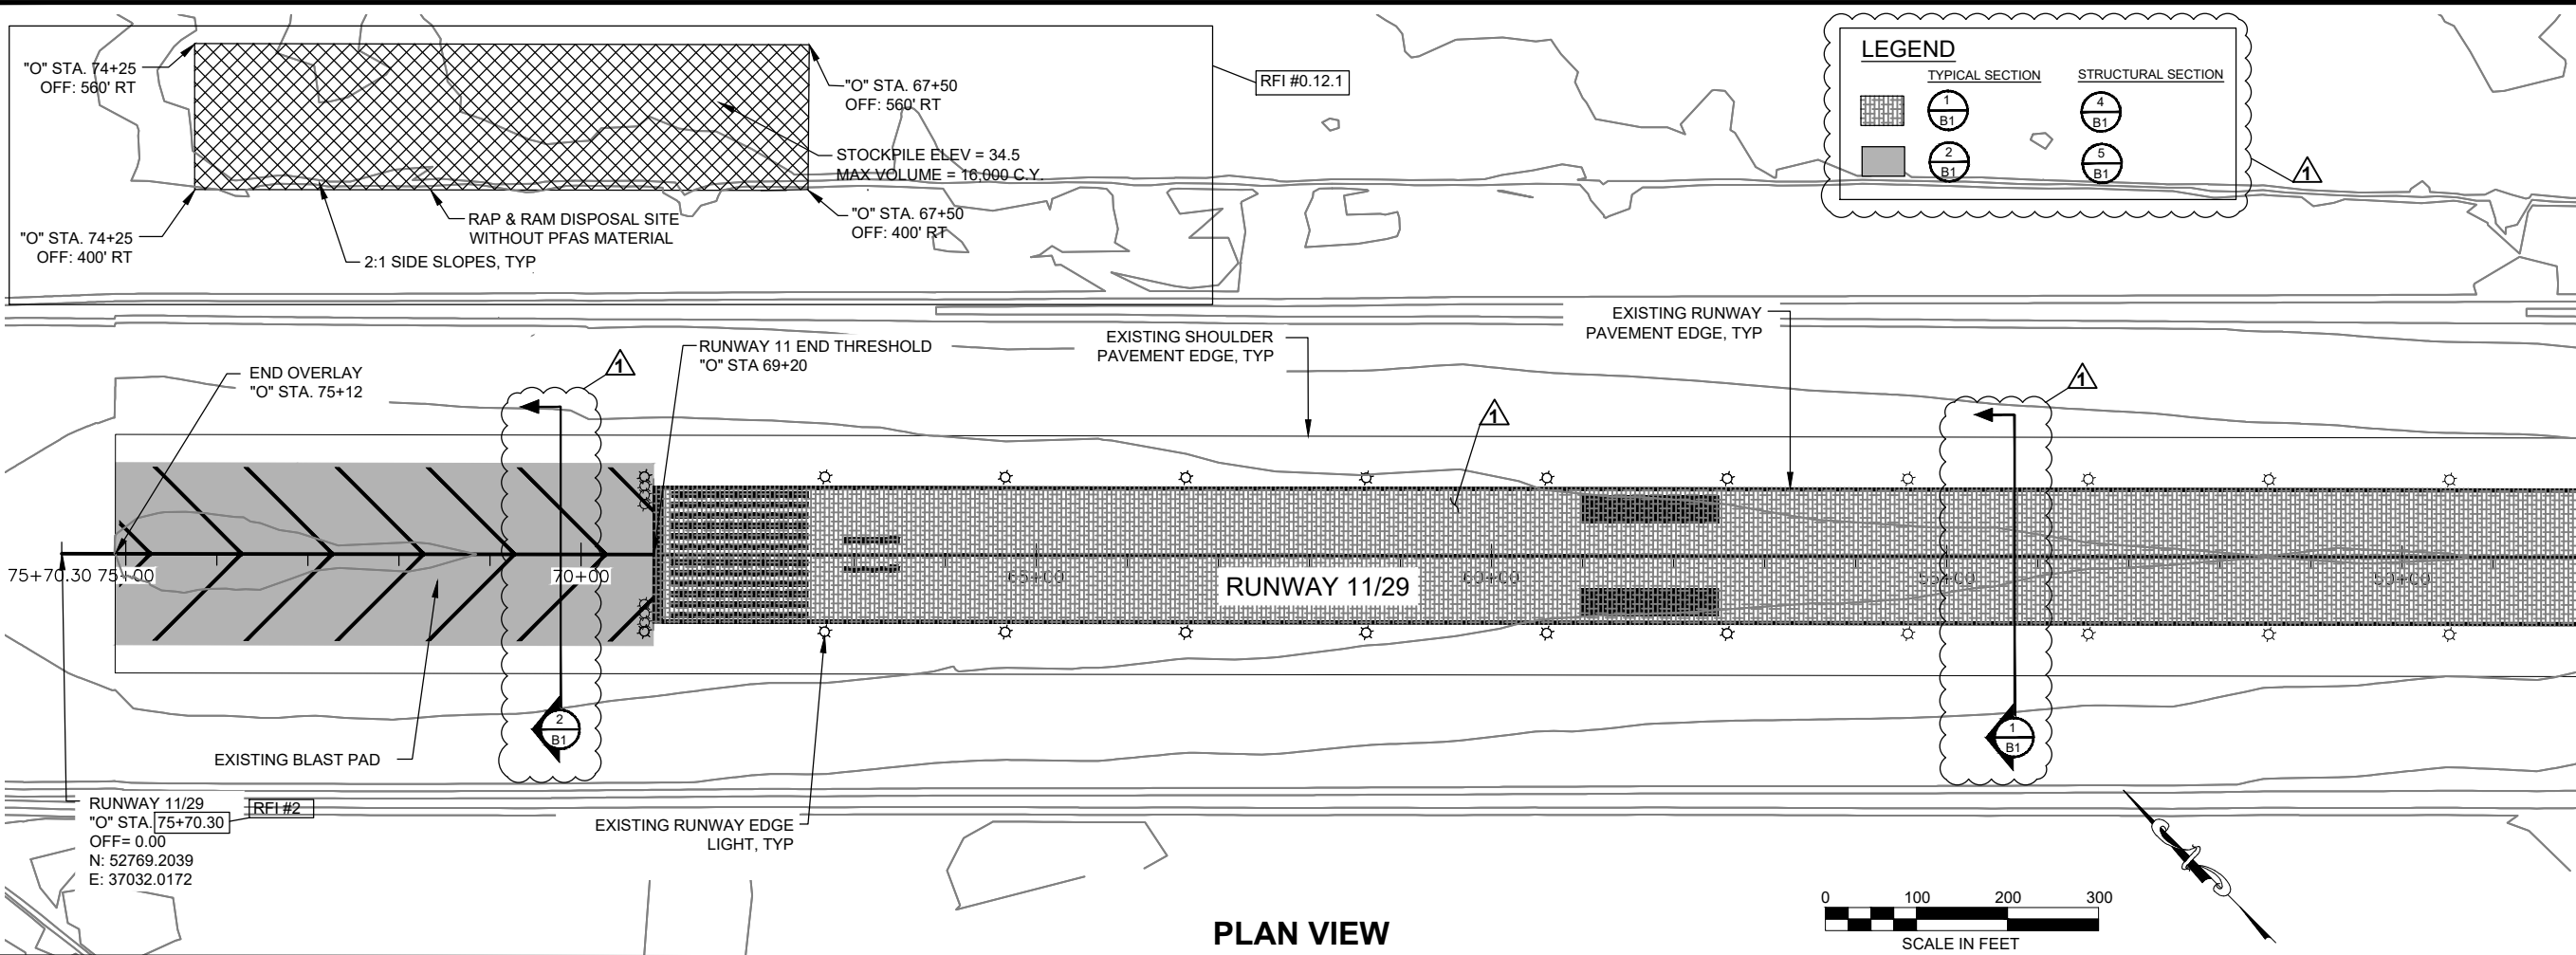



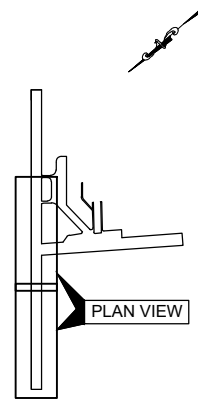

SHEET NO.	TOTAL SHEETS	
F1	13	
STATE	YEAR	
ALASKA	2020	
PROJECT DESIGNATION		
Z675170000/ 3-02-0111-007-2020		
ADDENDUM NO.		
ATTACHMENT NO.		
REVISIONS		
NO.	DATE	DESCRIPTION
1	6/4/2020	ADDENDUM 1
	10/6/20	RFI #2
	4/21/21	RFI #0.12.1




4/13/21  
 STATE OF ALASKA DEPARTMENT OF TRANSPORTATION AND PUBLIC FACILITIES  
 6860 GLACIER HWY, JUNEAU, AK 99811  
 (907) 465-1763  
 GST AIRPORT APRON, RUNWAY, AND TAXIWAY PAVEMENT REHAB.  
 PLAN VIEW - RUNWAY 11/29


FILE Q:\Gus\67517\Plan\67517\_F1-F8\_PLANS\_stockpiles.dwg DATE 4/21/2021 14:10 LAYOUT F2 DESIGNED T. FAGNANT CHECKED C. TRIPP DRAFTED T. FAGNANT

**LEGEND**


TYPICAL SECTION	STRUCTURAL SECTION
 1 B1	 4 B1
 2 B1	 5 B1

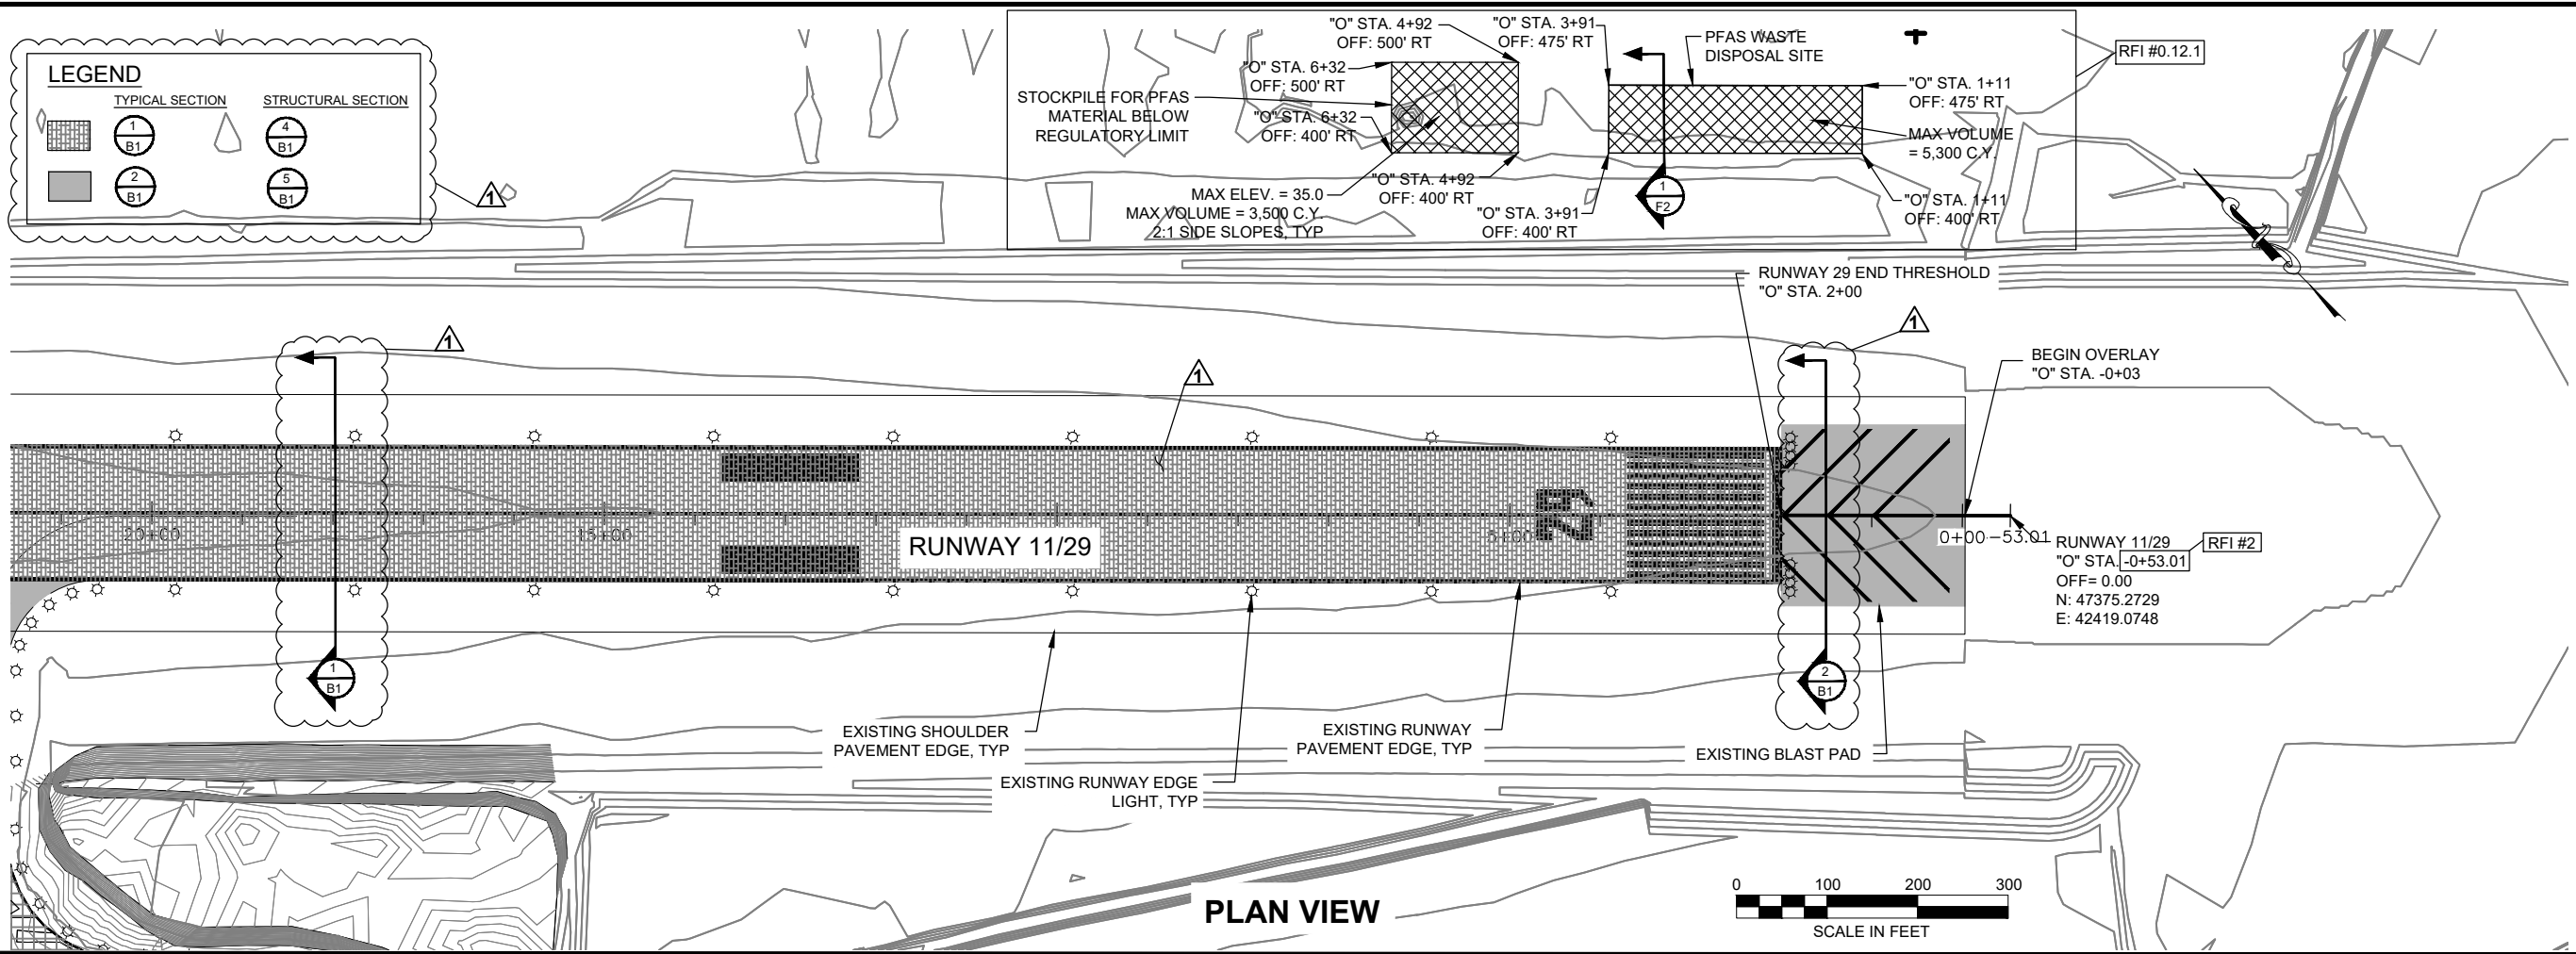

NOTE: BUILD STOCKPILES WITHIN THE LIMITS SHOWN.

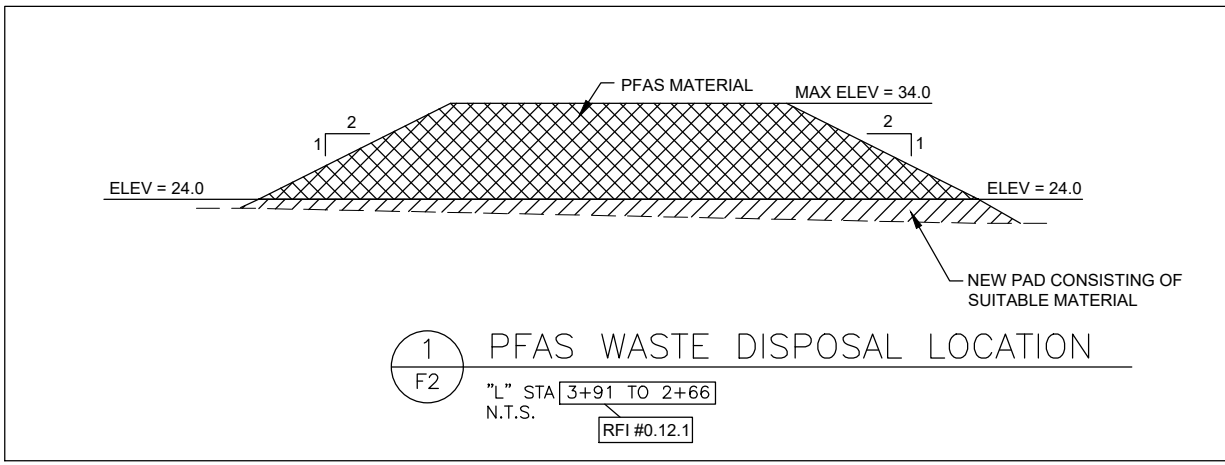

SHEET NO.	TOTAL SHEETS	
F2	13	
STATE	YEAR	
ALASKA	2020	
PROJECT DESIGNATION		
Z675170000/ 3-02-0111-007-2020		
ADDENDUM NO.		
ATTACHMENT NO.		
REVISIONS		
NO.	DATE	DESCRIPTION
▲	6/4/20	ADDENDUM 1
	10/6/20	RFI #2
	3/15/21	RFI #0.12
	4/21/21	RFI #0.12.1

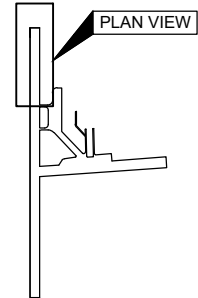

4/13/21  
STATE OF ALASKA DEPARTMENT OF TRANSPORTATION AND PUBLIC FACILITIES  
6860 GLACIER HWY, JUNEAU, AK 99811  
(907) 465-1763  
GST AIRPORT APRON, RUNWAY, AND TAXIWAY PAVEMENT REHAB.  
PLAN VIEW - RUNWAY 11/29