




TYPICAL SECTION - 10TH ST TO WHITTIER ST

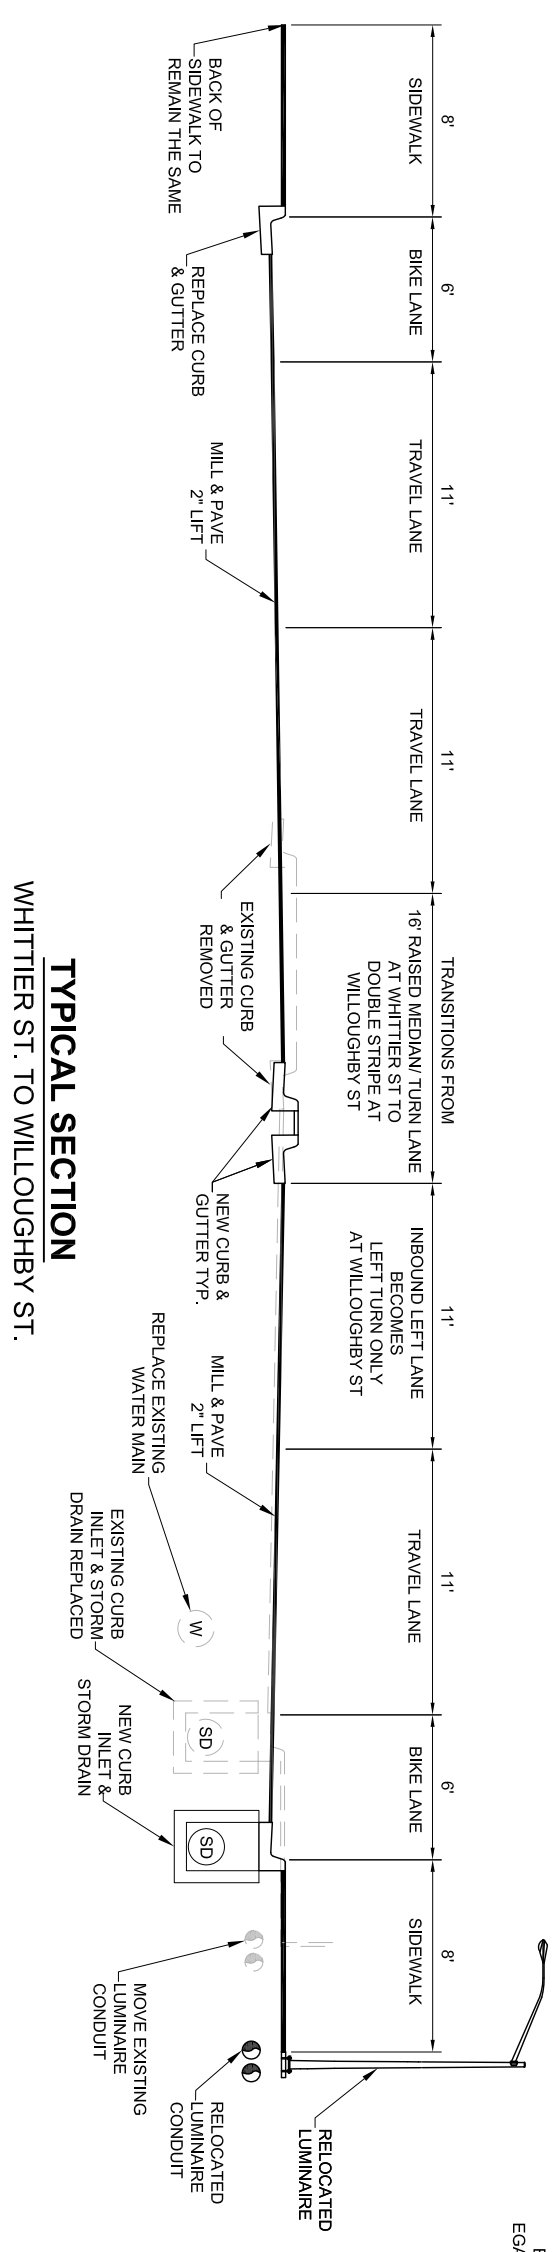

**TYPICAL SECTION
WHITTIER ST. TO WILLOUGHBY ST.**

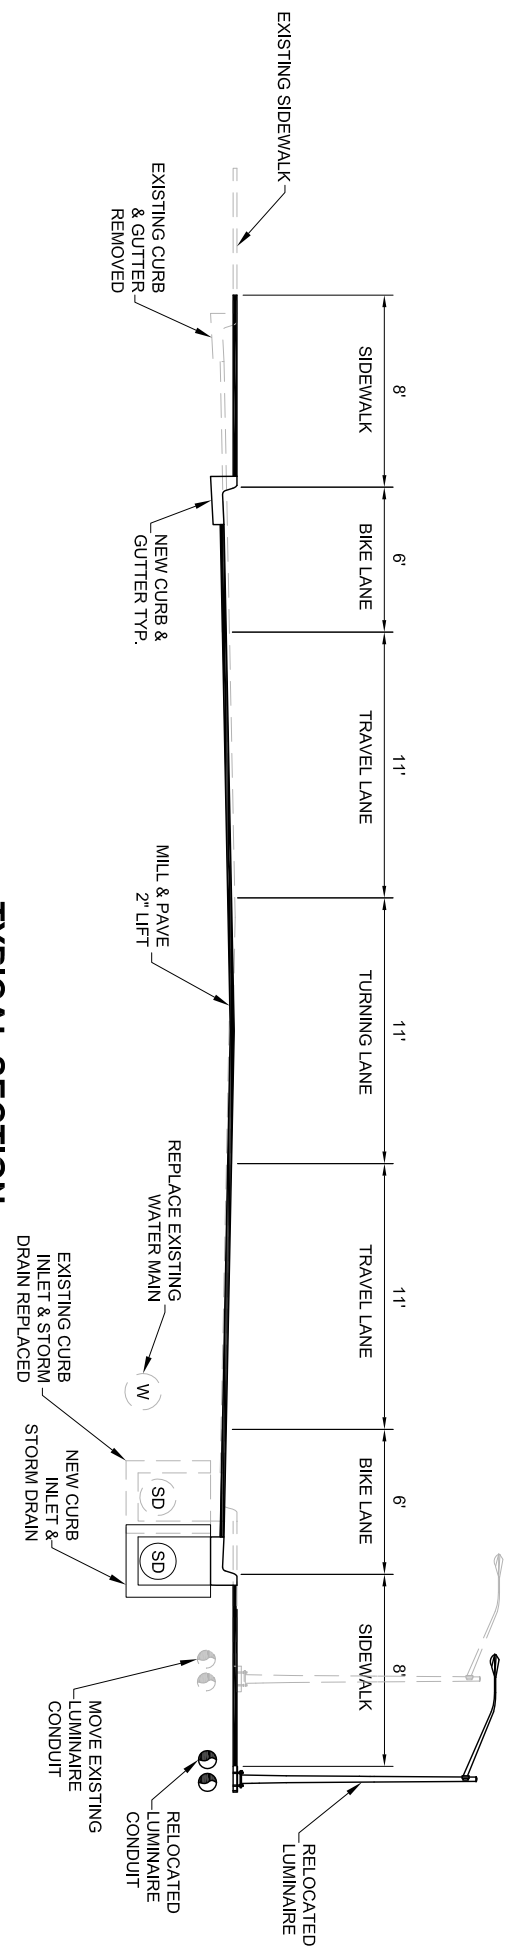

**TYPICAL SECTION
WILLOUGHBY ST. TO MAIN ST.**

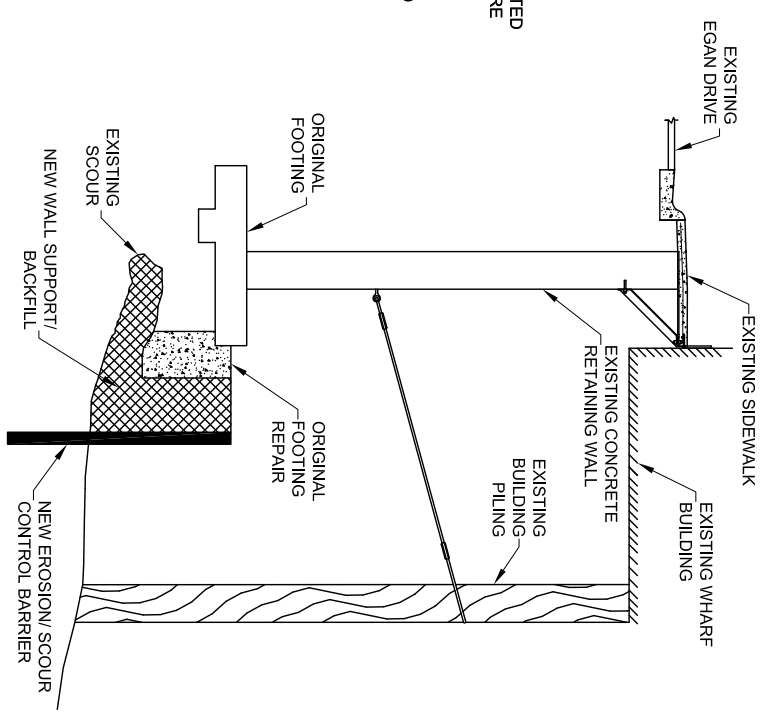

**TYPICAL SECTION
MERCHANT'S WHARF RETAINING WALL REPAIRS**

DO NOT SCALE FROM THESE DRAWINGS USE DIMENSIONS

TYPICAL SECTIONS

EGAN DRIVE IMPROVEMENTS
MAIN ST. TO 10TH ST.
PROJECT #69393

CHECKED BY: C. TRIPP		STATE OF ALASKA DEPARTMENT OF TRANSPORTATION & PUBLIC FACILITIES SOUTHEAST REGION	
DESIGNED BY: L. CHAMBERS	PROJECT DESIGNATION		
DRAWN BY: L. CHAMBERS	YEAR		
PATH: Q:\JUN069393\PLANS\TXREF\69393_MASTER CT 20140128.DWG	NO. DATE DESCRIPTION		
TAB: 5 Tuesday, February 18, 2014 2:58:05 PM	TRIPP, CHARLES M (DOT)		
PROJECT DESIGNATION		YEAR	SHEET NO.
NH-0932(047)		2014	5
			TOTAL SHEETS
			5