


**Juneau Access Improvements
Typical Roadway Section**
Cut and Fill Typical
Both Sides of Roadway

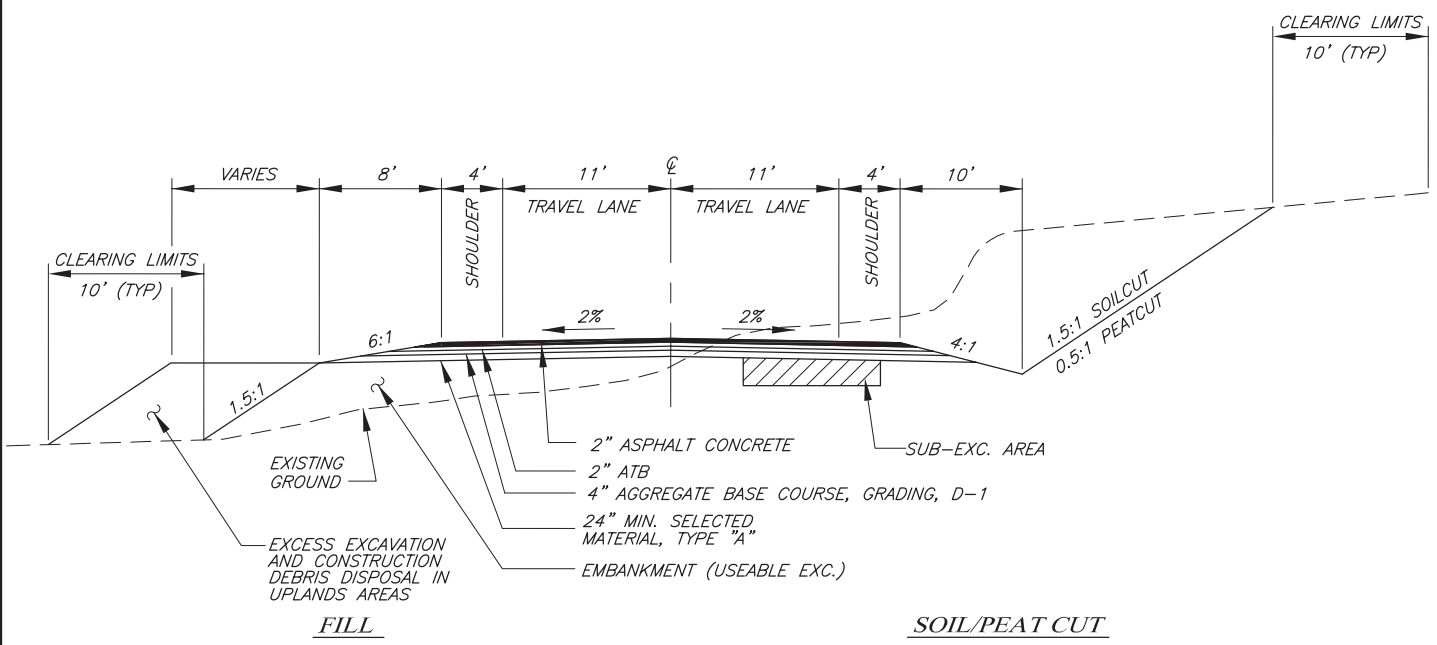

TYPICAL ROADWAY SECTION

CUT AND FILL TYPICAL BOTH SIDES OF ROADWAY

**Figure 2-7b
Typical Roadway Section**