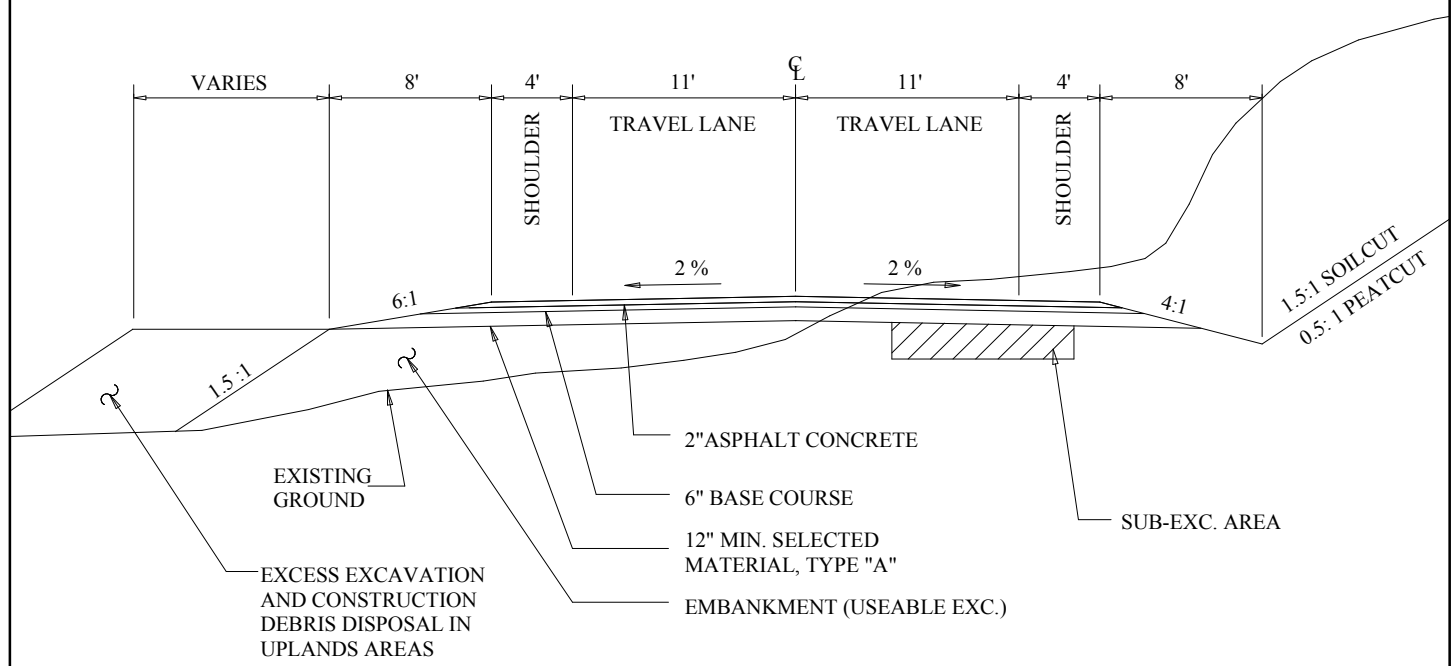


M:\Data\DOT\Juneau\_Access\figs\BDES\_August\_2004\Figures\2-4d\_Typical\_Roadway\_Section.mxd

**Juneau Access Improvements**  
**Typical Roadway Section**  
*Cut and Fill Typical*  
*Both Sides of Roadway*



**Figure 2-4**  
**Typical Roadway Section**