


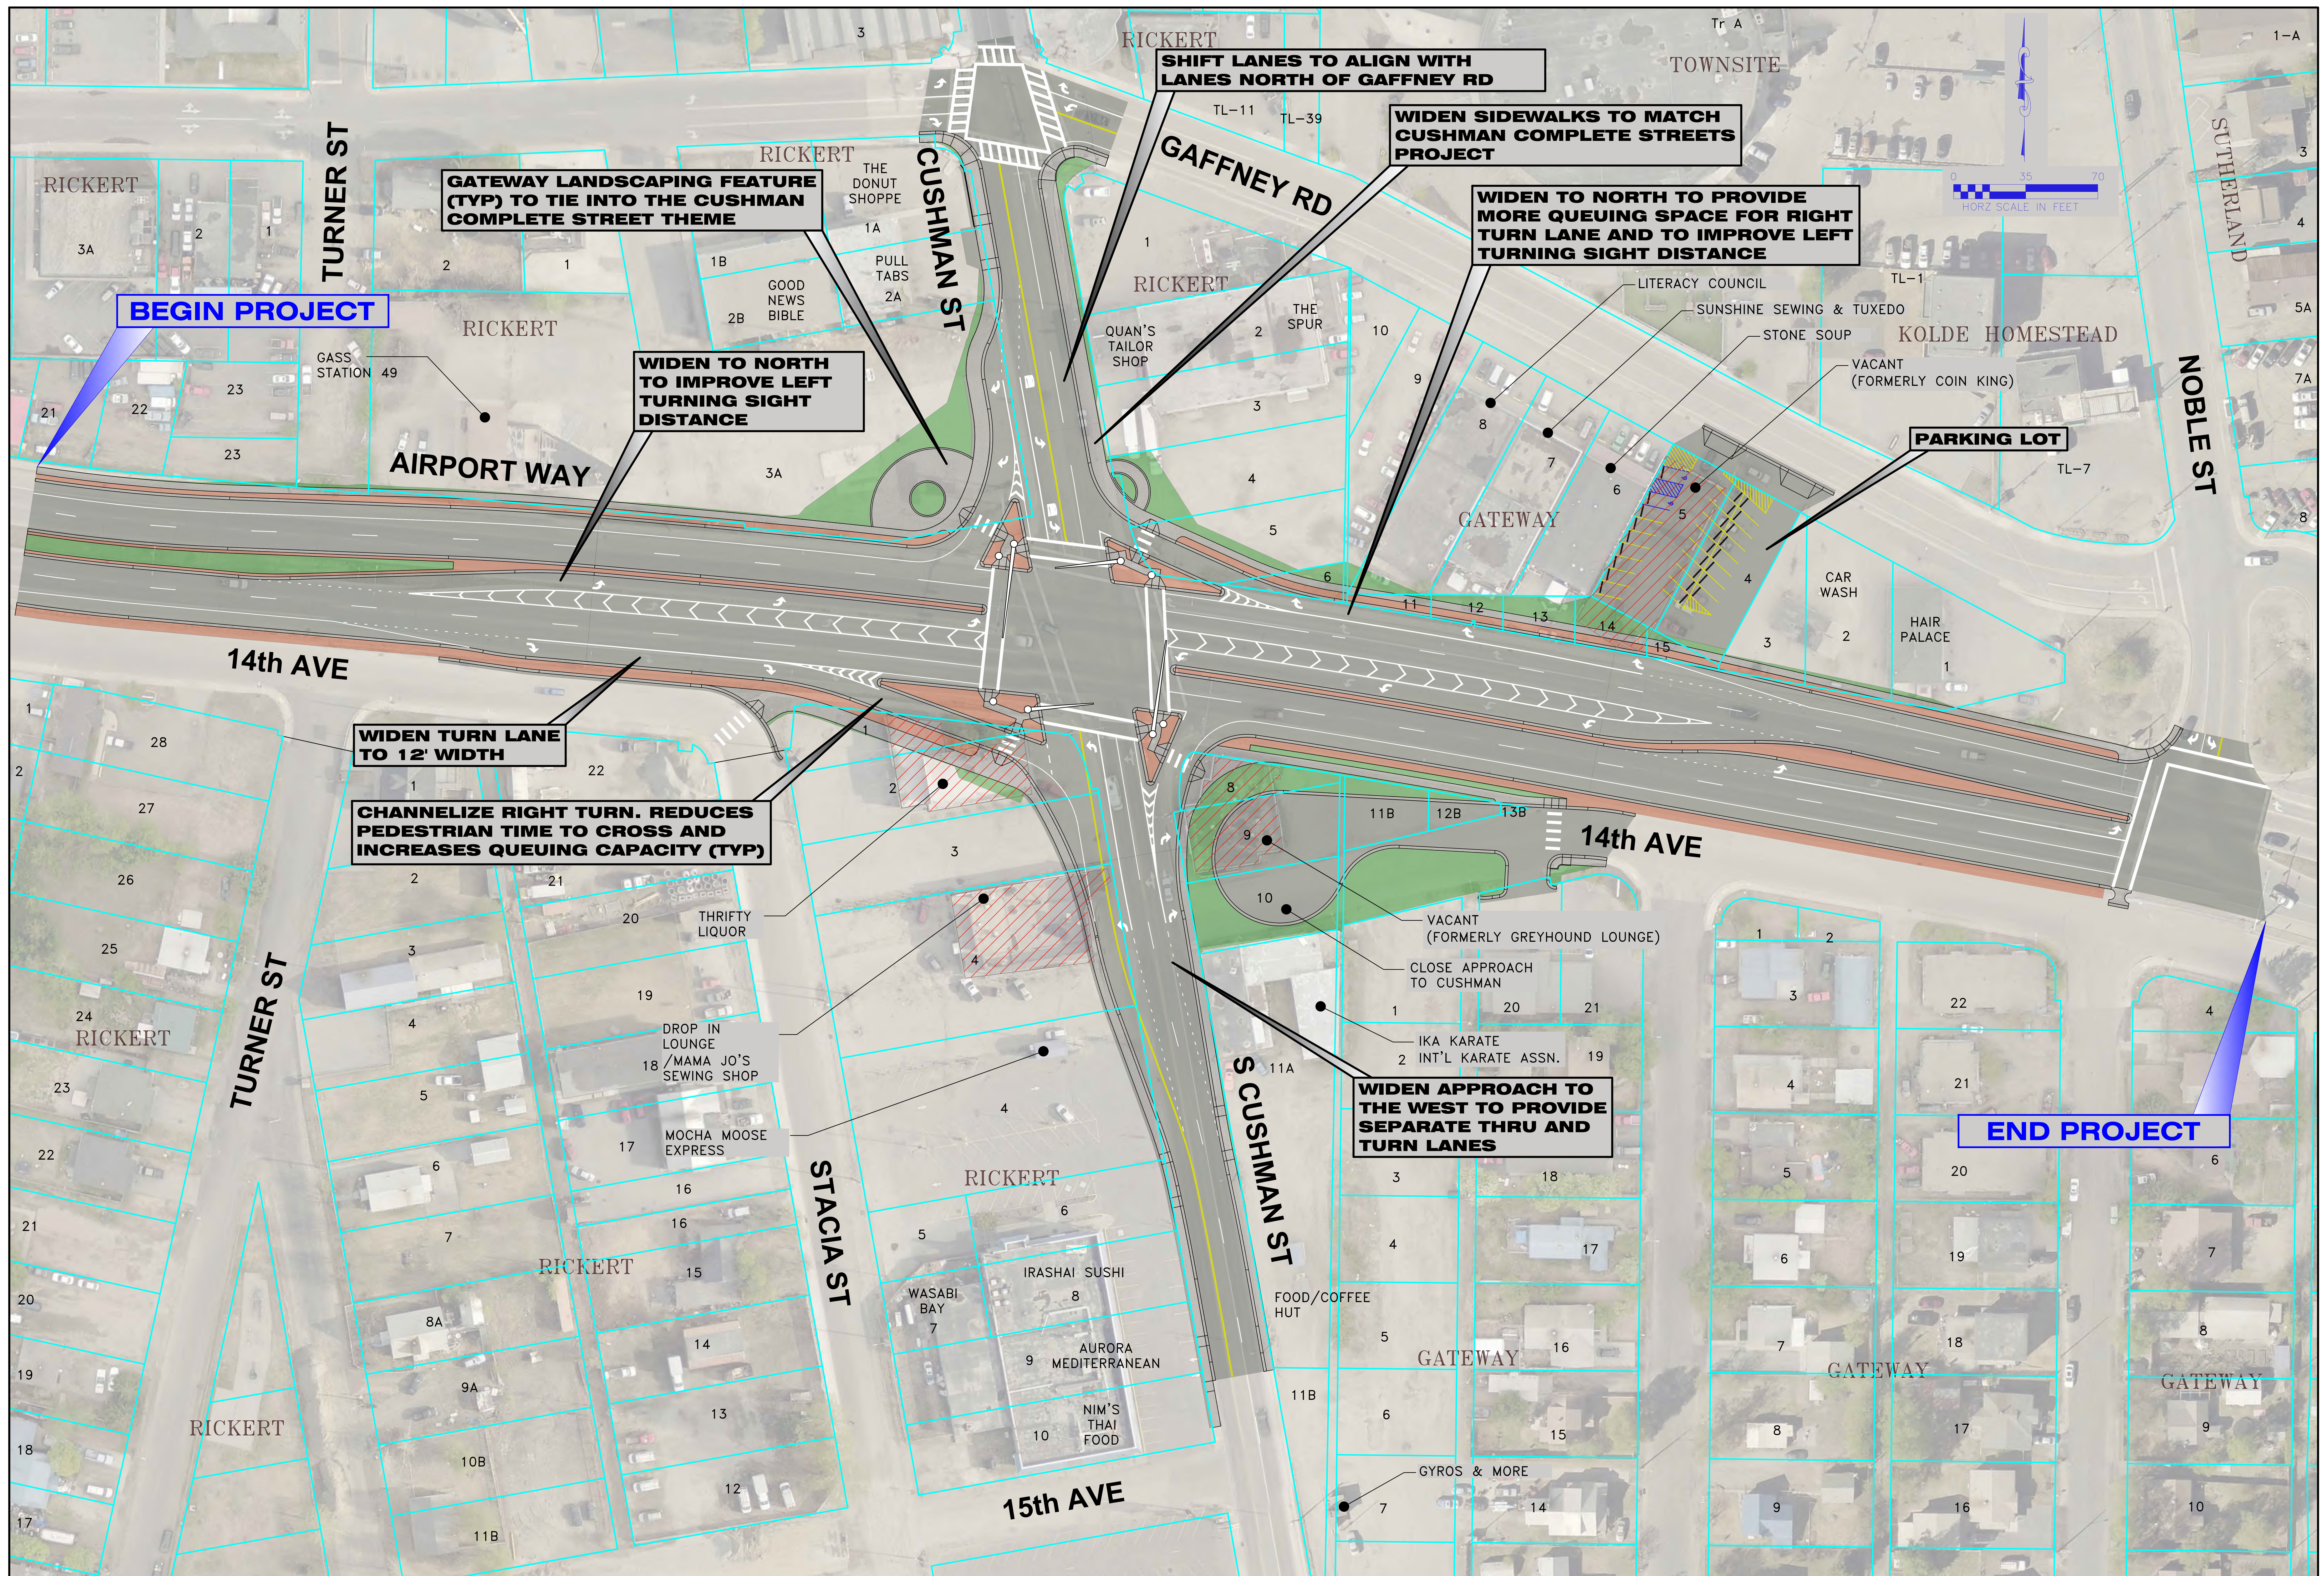

PROPOSED IMPROVEMENTS

AIRPORT WAY / CUSHMAN STREET INTERSECTION RECONSTRUCTION

PROJECT NO.: 0002312/Z640780000

