


PLANS DEVELOPED BY: PDC INC ENGINEERS, LLC, CERT. OF AUTHORIZATION NO: AECC605, 2700 GAMBELL STREET, SUITE 500, ANCHORAGE, AK 99503, (907)743-3200
P:\2014\14068FB-CHSR_Rndabout\C\00000crst14068FB-A4 Vicinity Map Wed, Oct/02/19 06:12pm

NO.	DATE	REVISION	STATE	PROJECT DESIGNATION	YEAR	SHEET NO.	TOTAL SHEETS
			ALASKA	0650026/0670041	2019	A4	A8

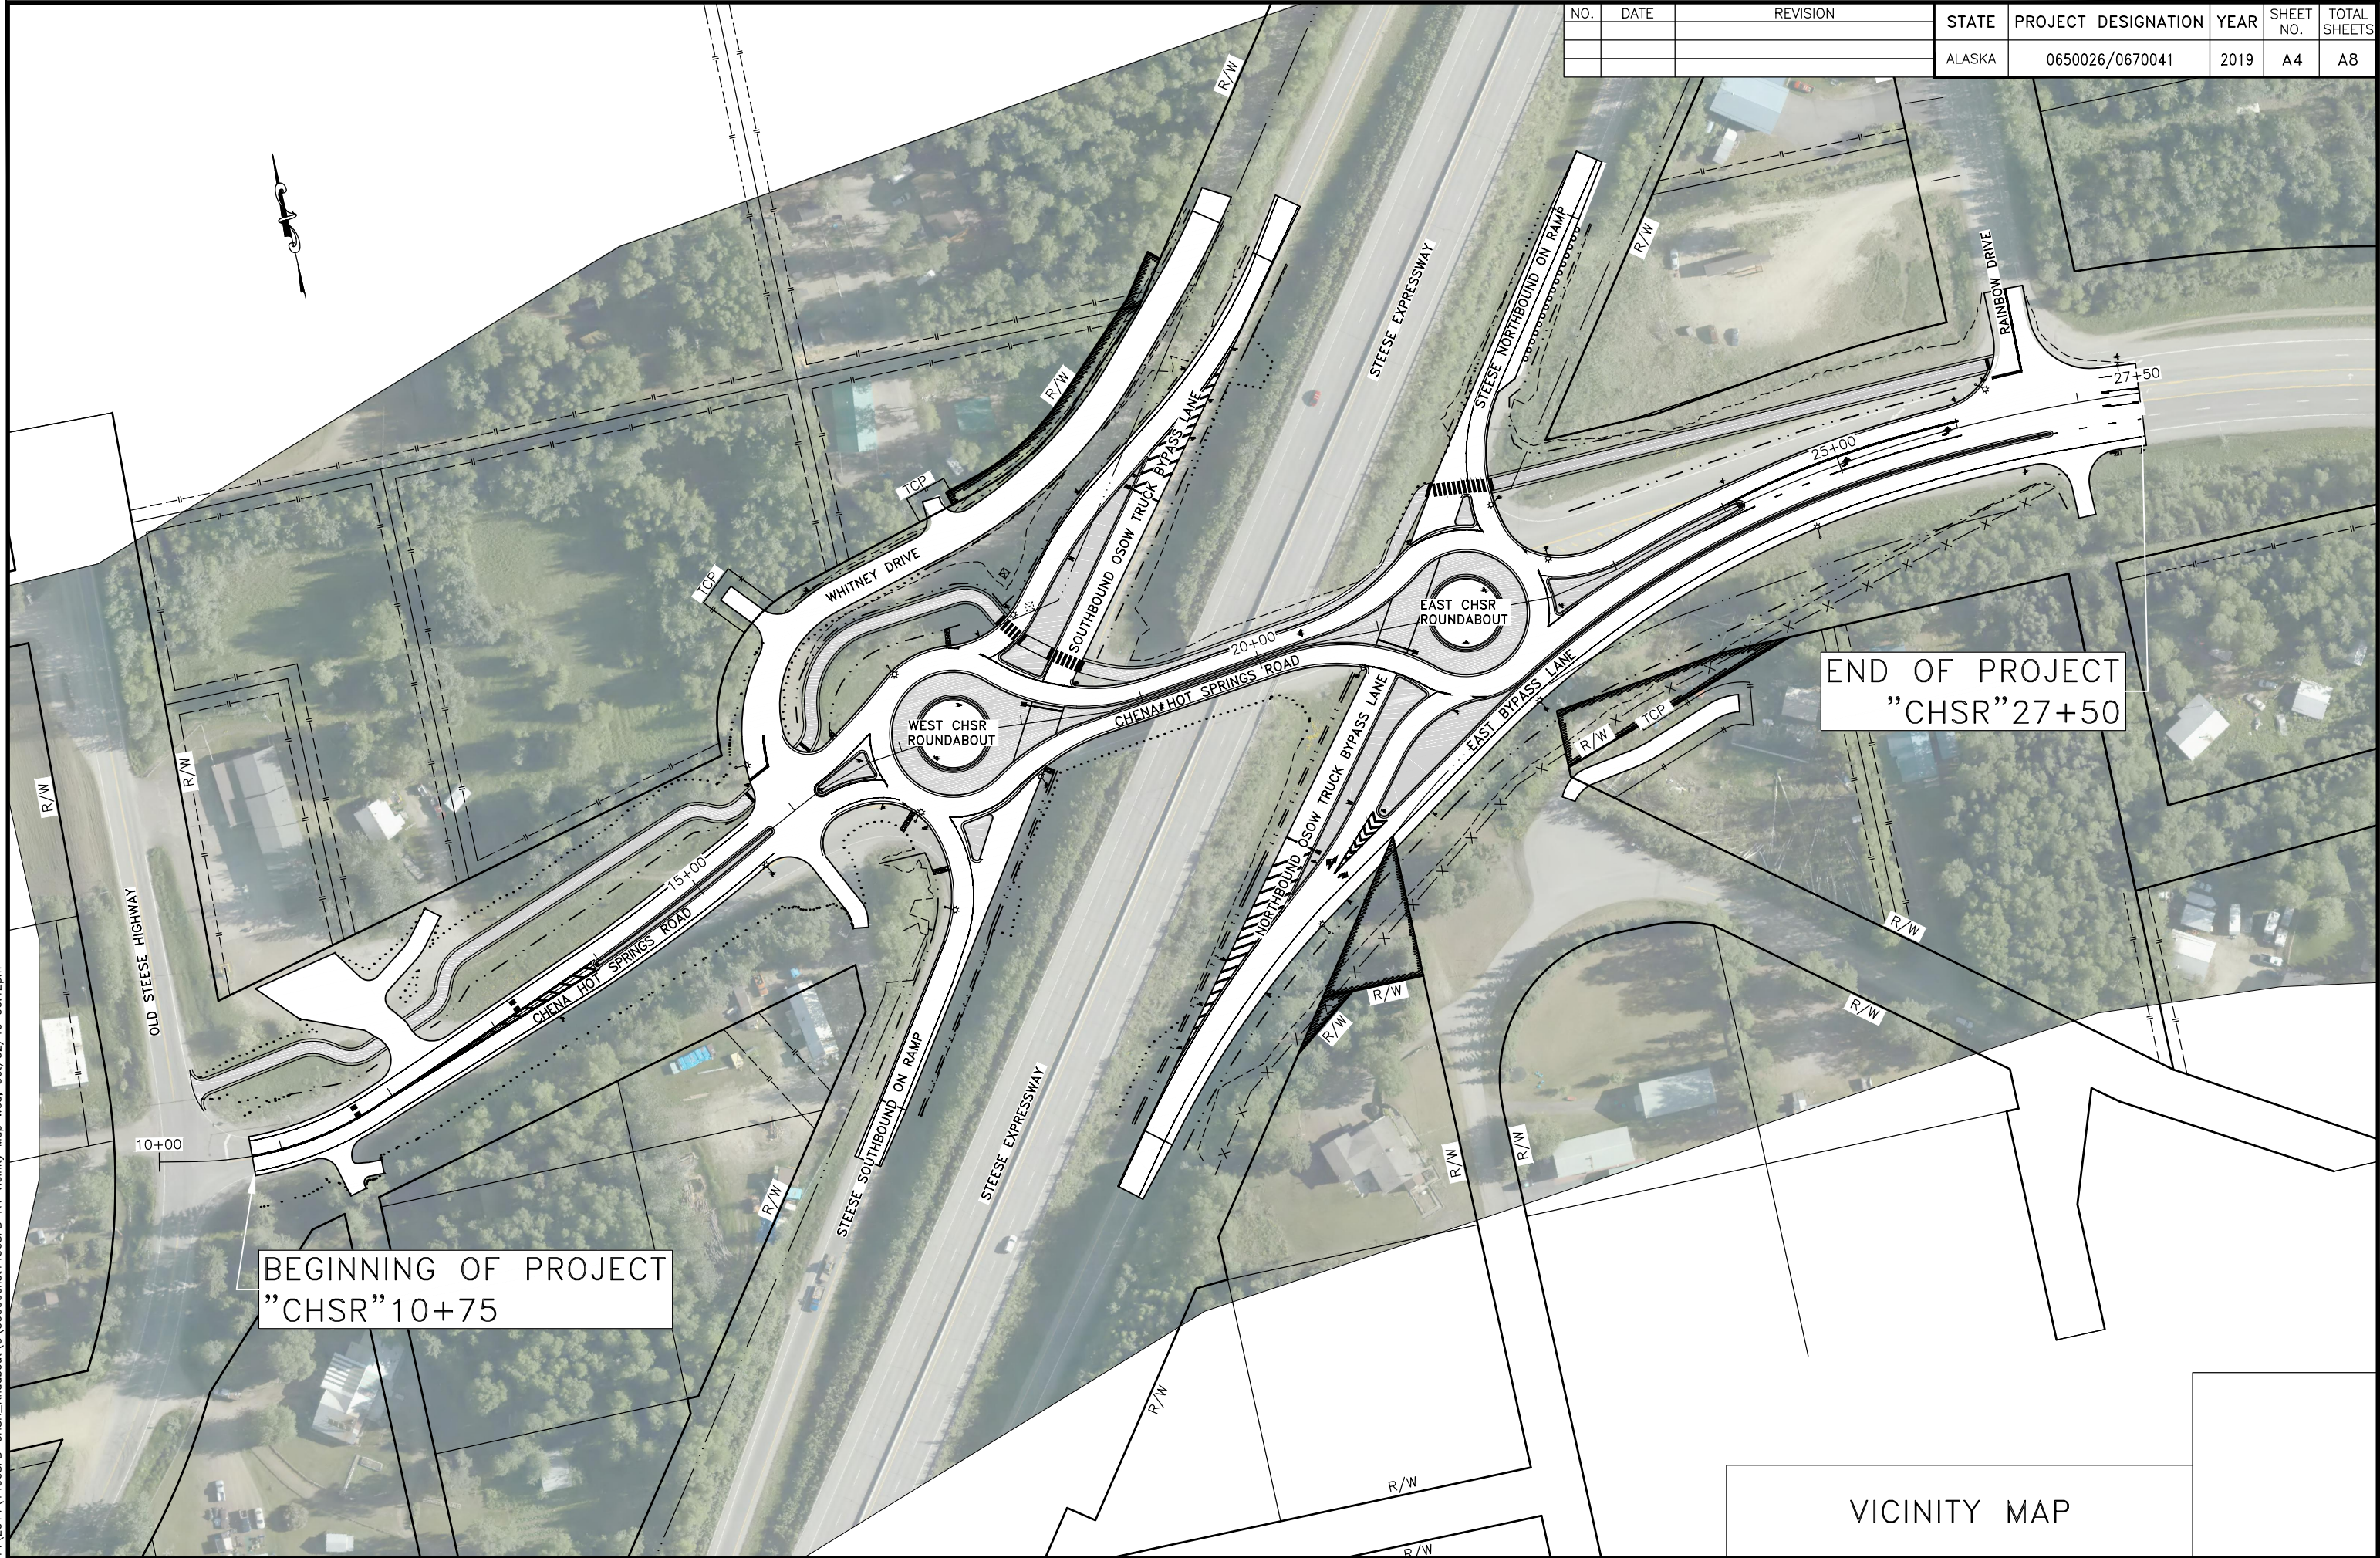

BEGINNING OF PROJECT
"CHSR" 10+75

END OF PROJECT
"CHSR" 27+50

VICINITY MAP