
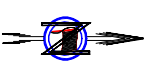


Plack Road Bicycle/Pedestrian Facility

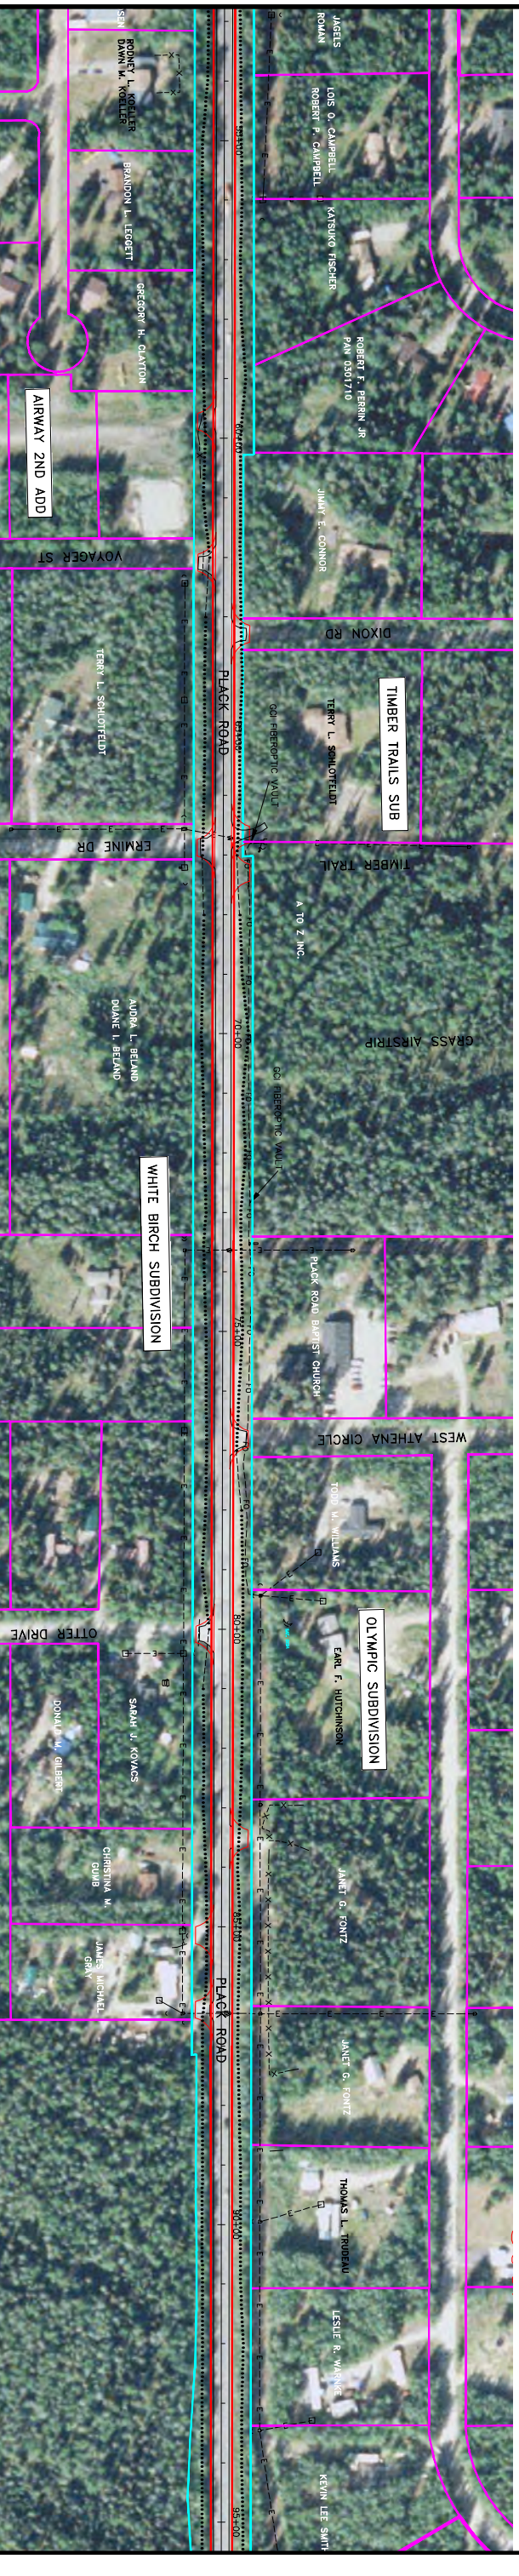

LEGEND	
	TELEPHONE LINE
	POWER LINE
	FIBER OPTIC CABLE
	HIGHWAY CENTERLINE
	EDGE OF PROPOSED BIKE/PED FACILITY
	PROPERTY LINE
	RIGHT-OF-WAY
	NEW PAVED DRIVEWAY APRON
	CUT
	FILL