


NORDALE ROAD & CHENA HOT SPRINGS ROAD

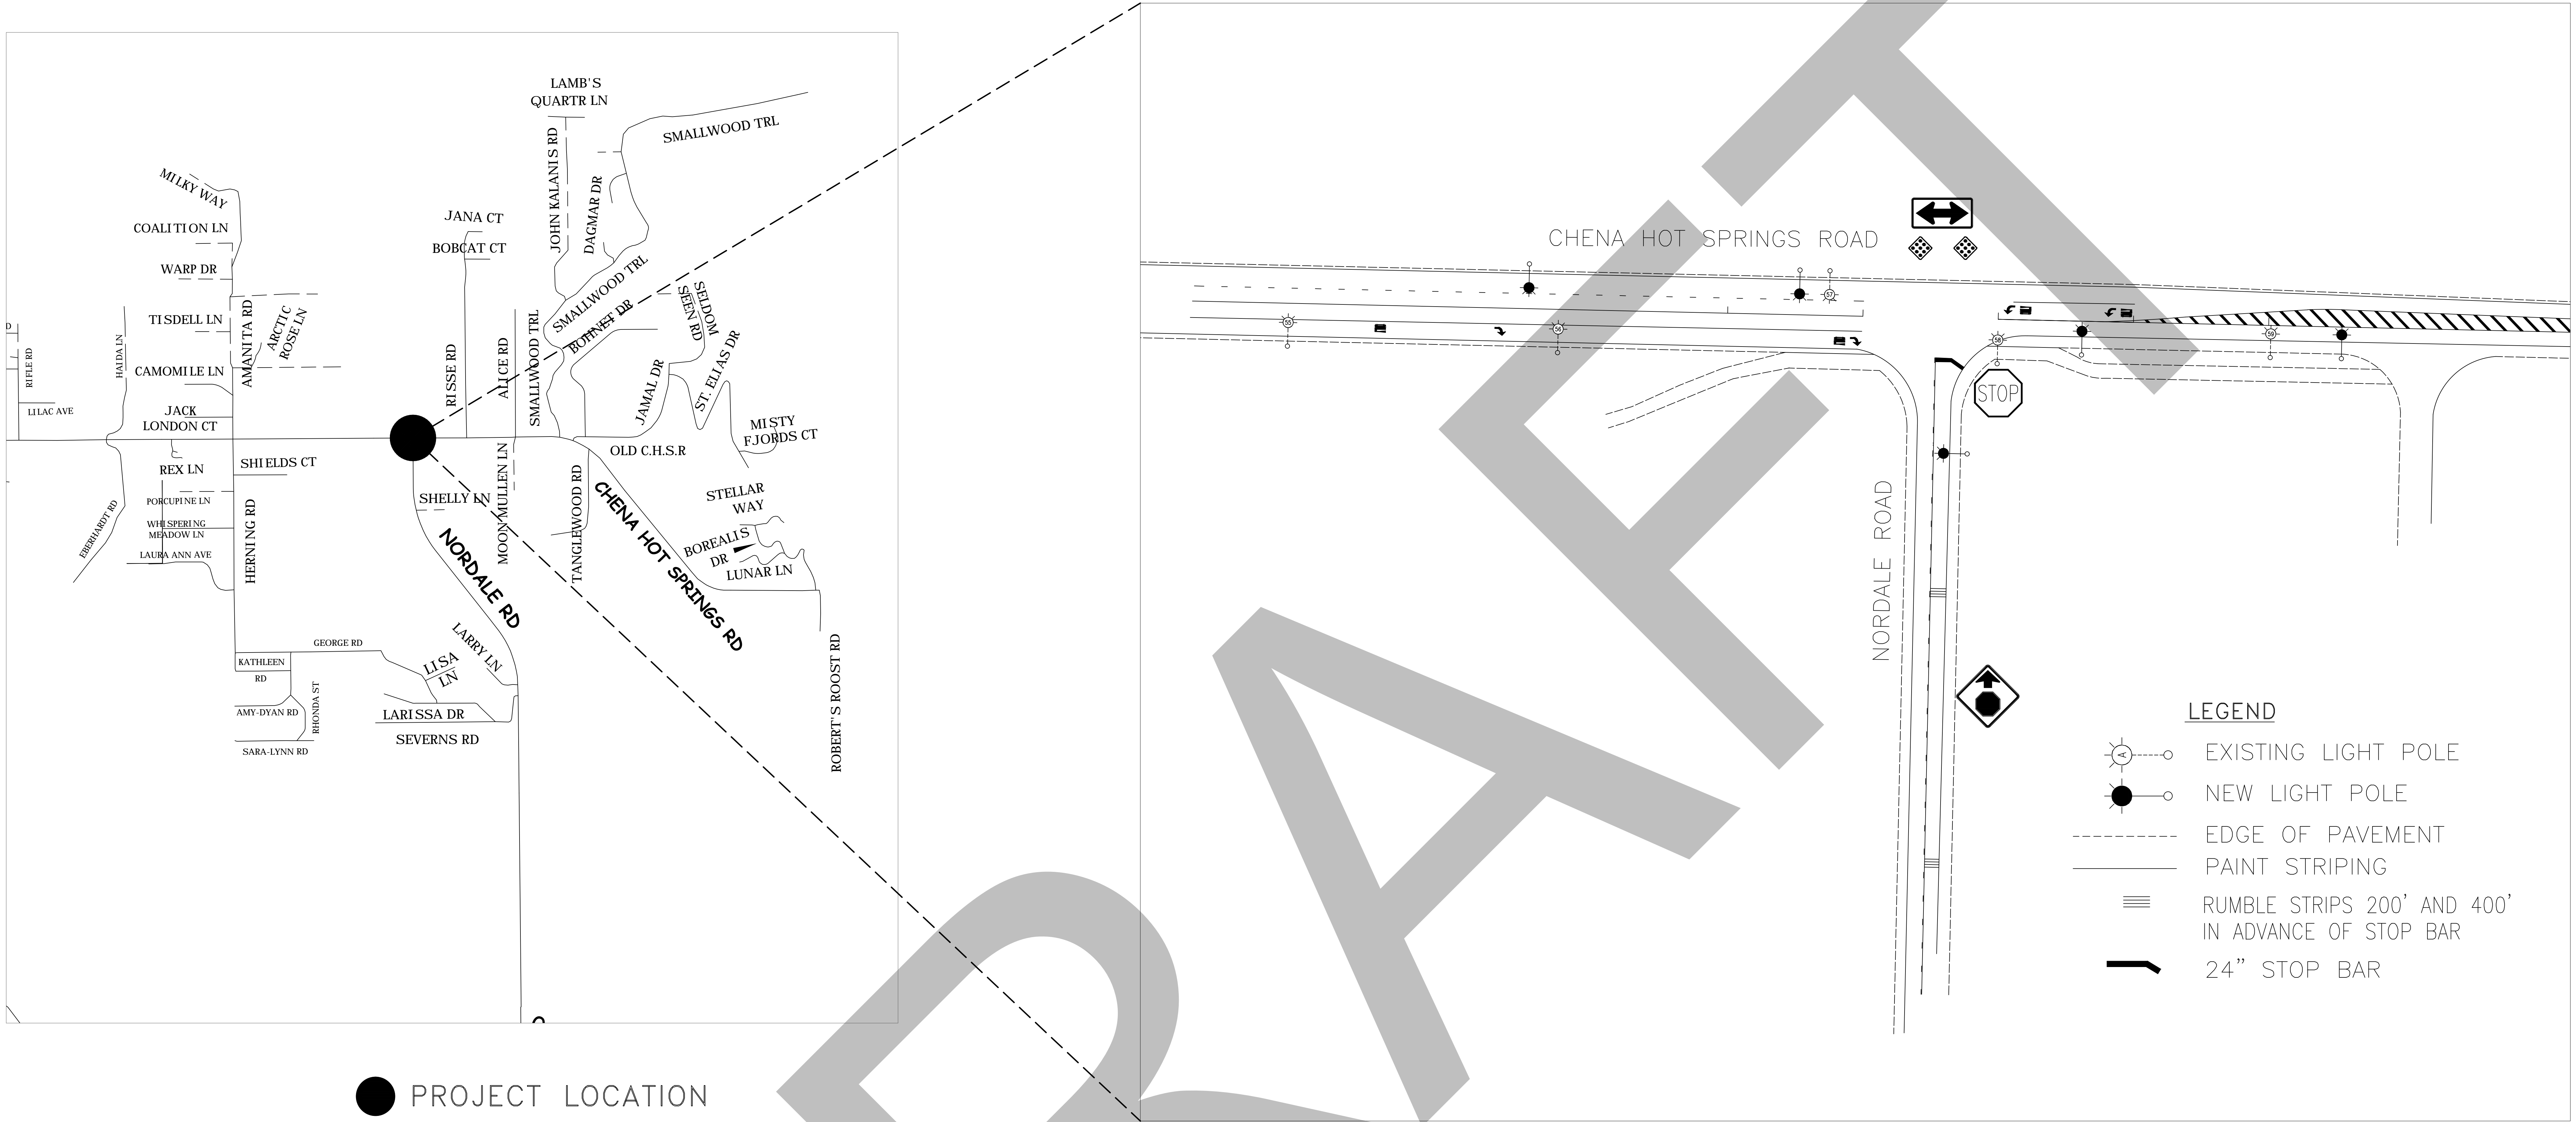

● PROJECT LOCATION

DR

