

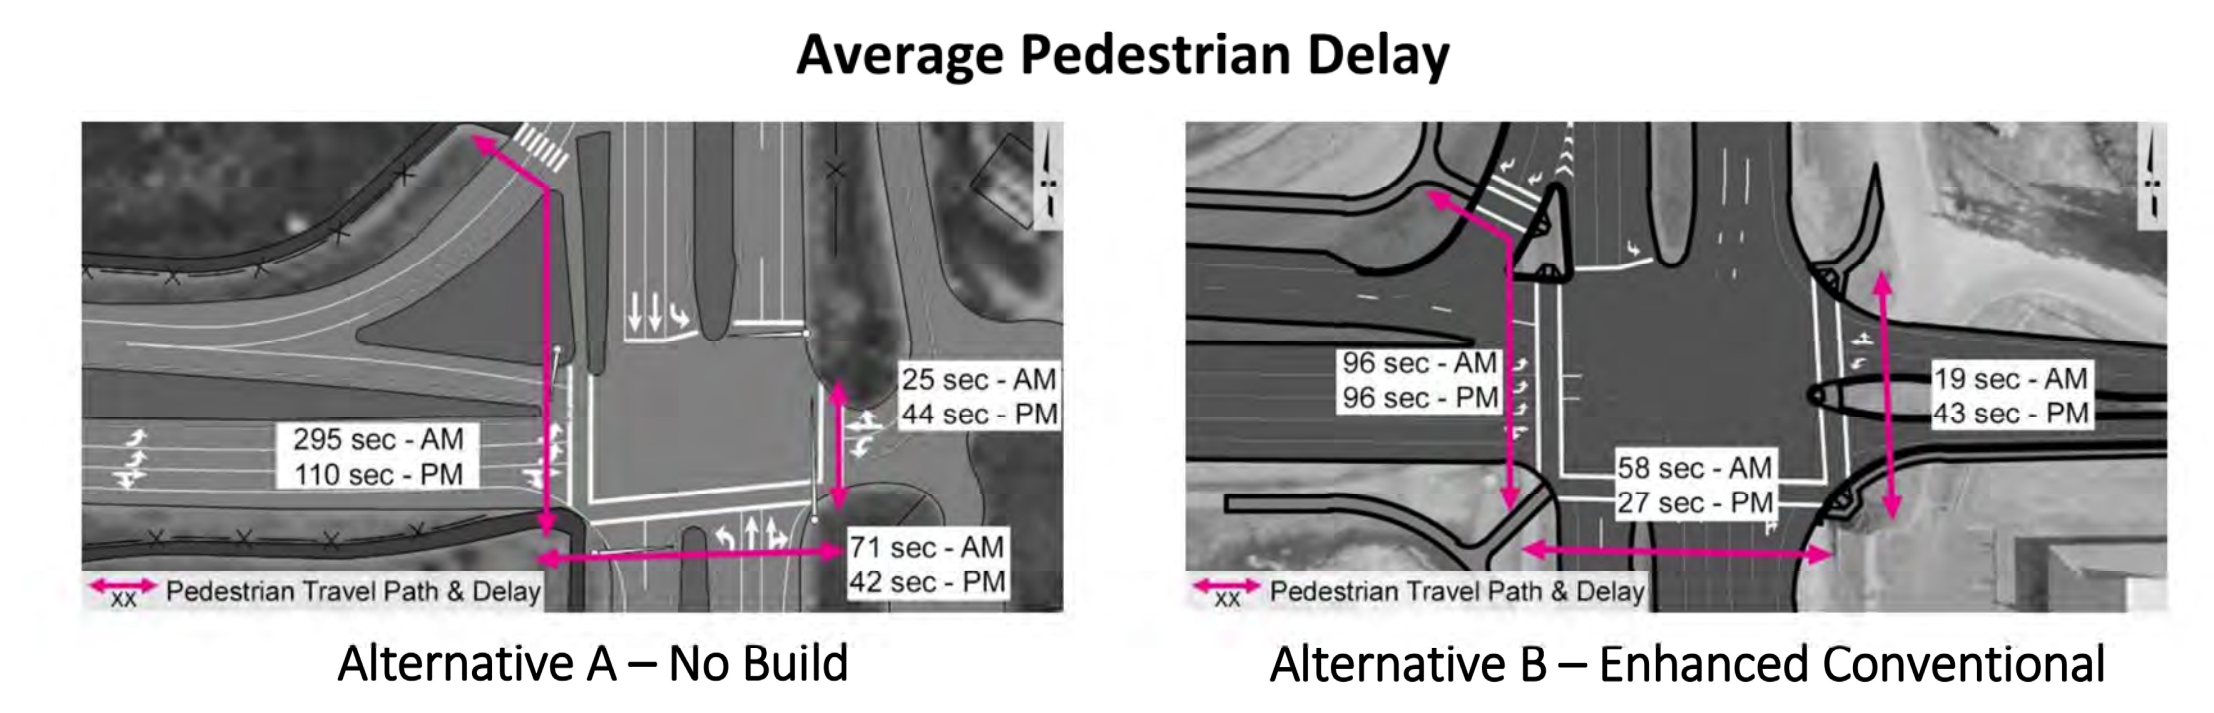


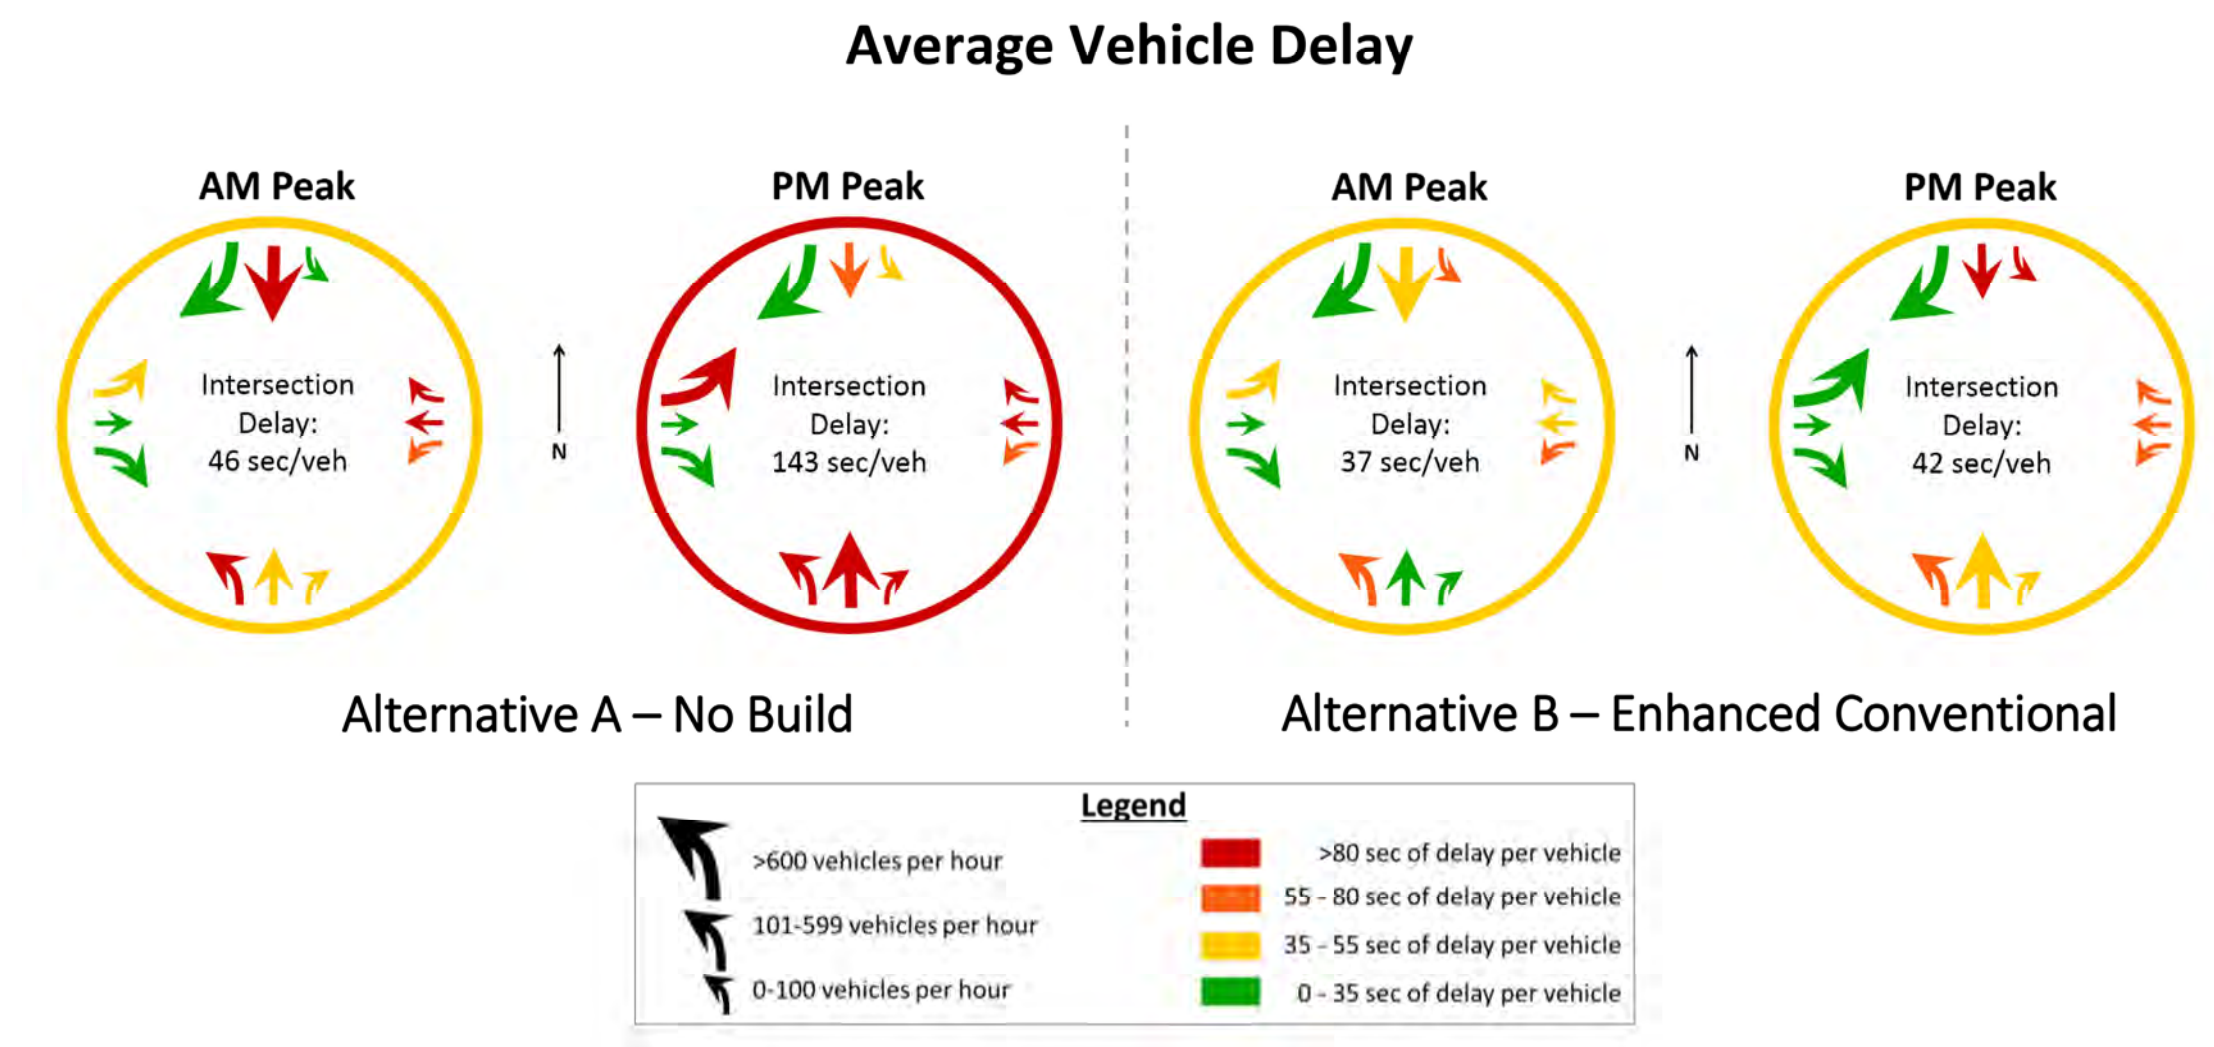

STEESE EXPRESSWAY / JOHANSEN EXPRESSWAY INTERCHANGE

PROJECT NO. Z607320000/0002337

Alternative B - Enhanced Conventional Intersection

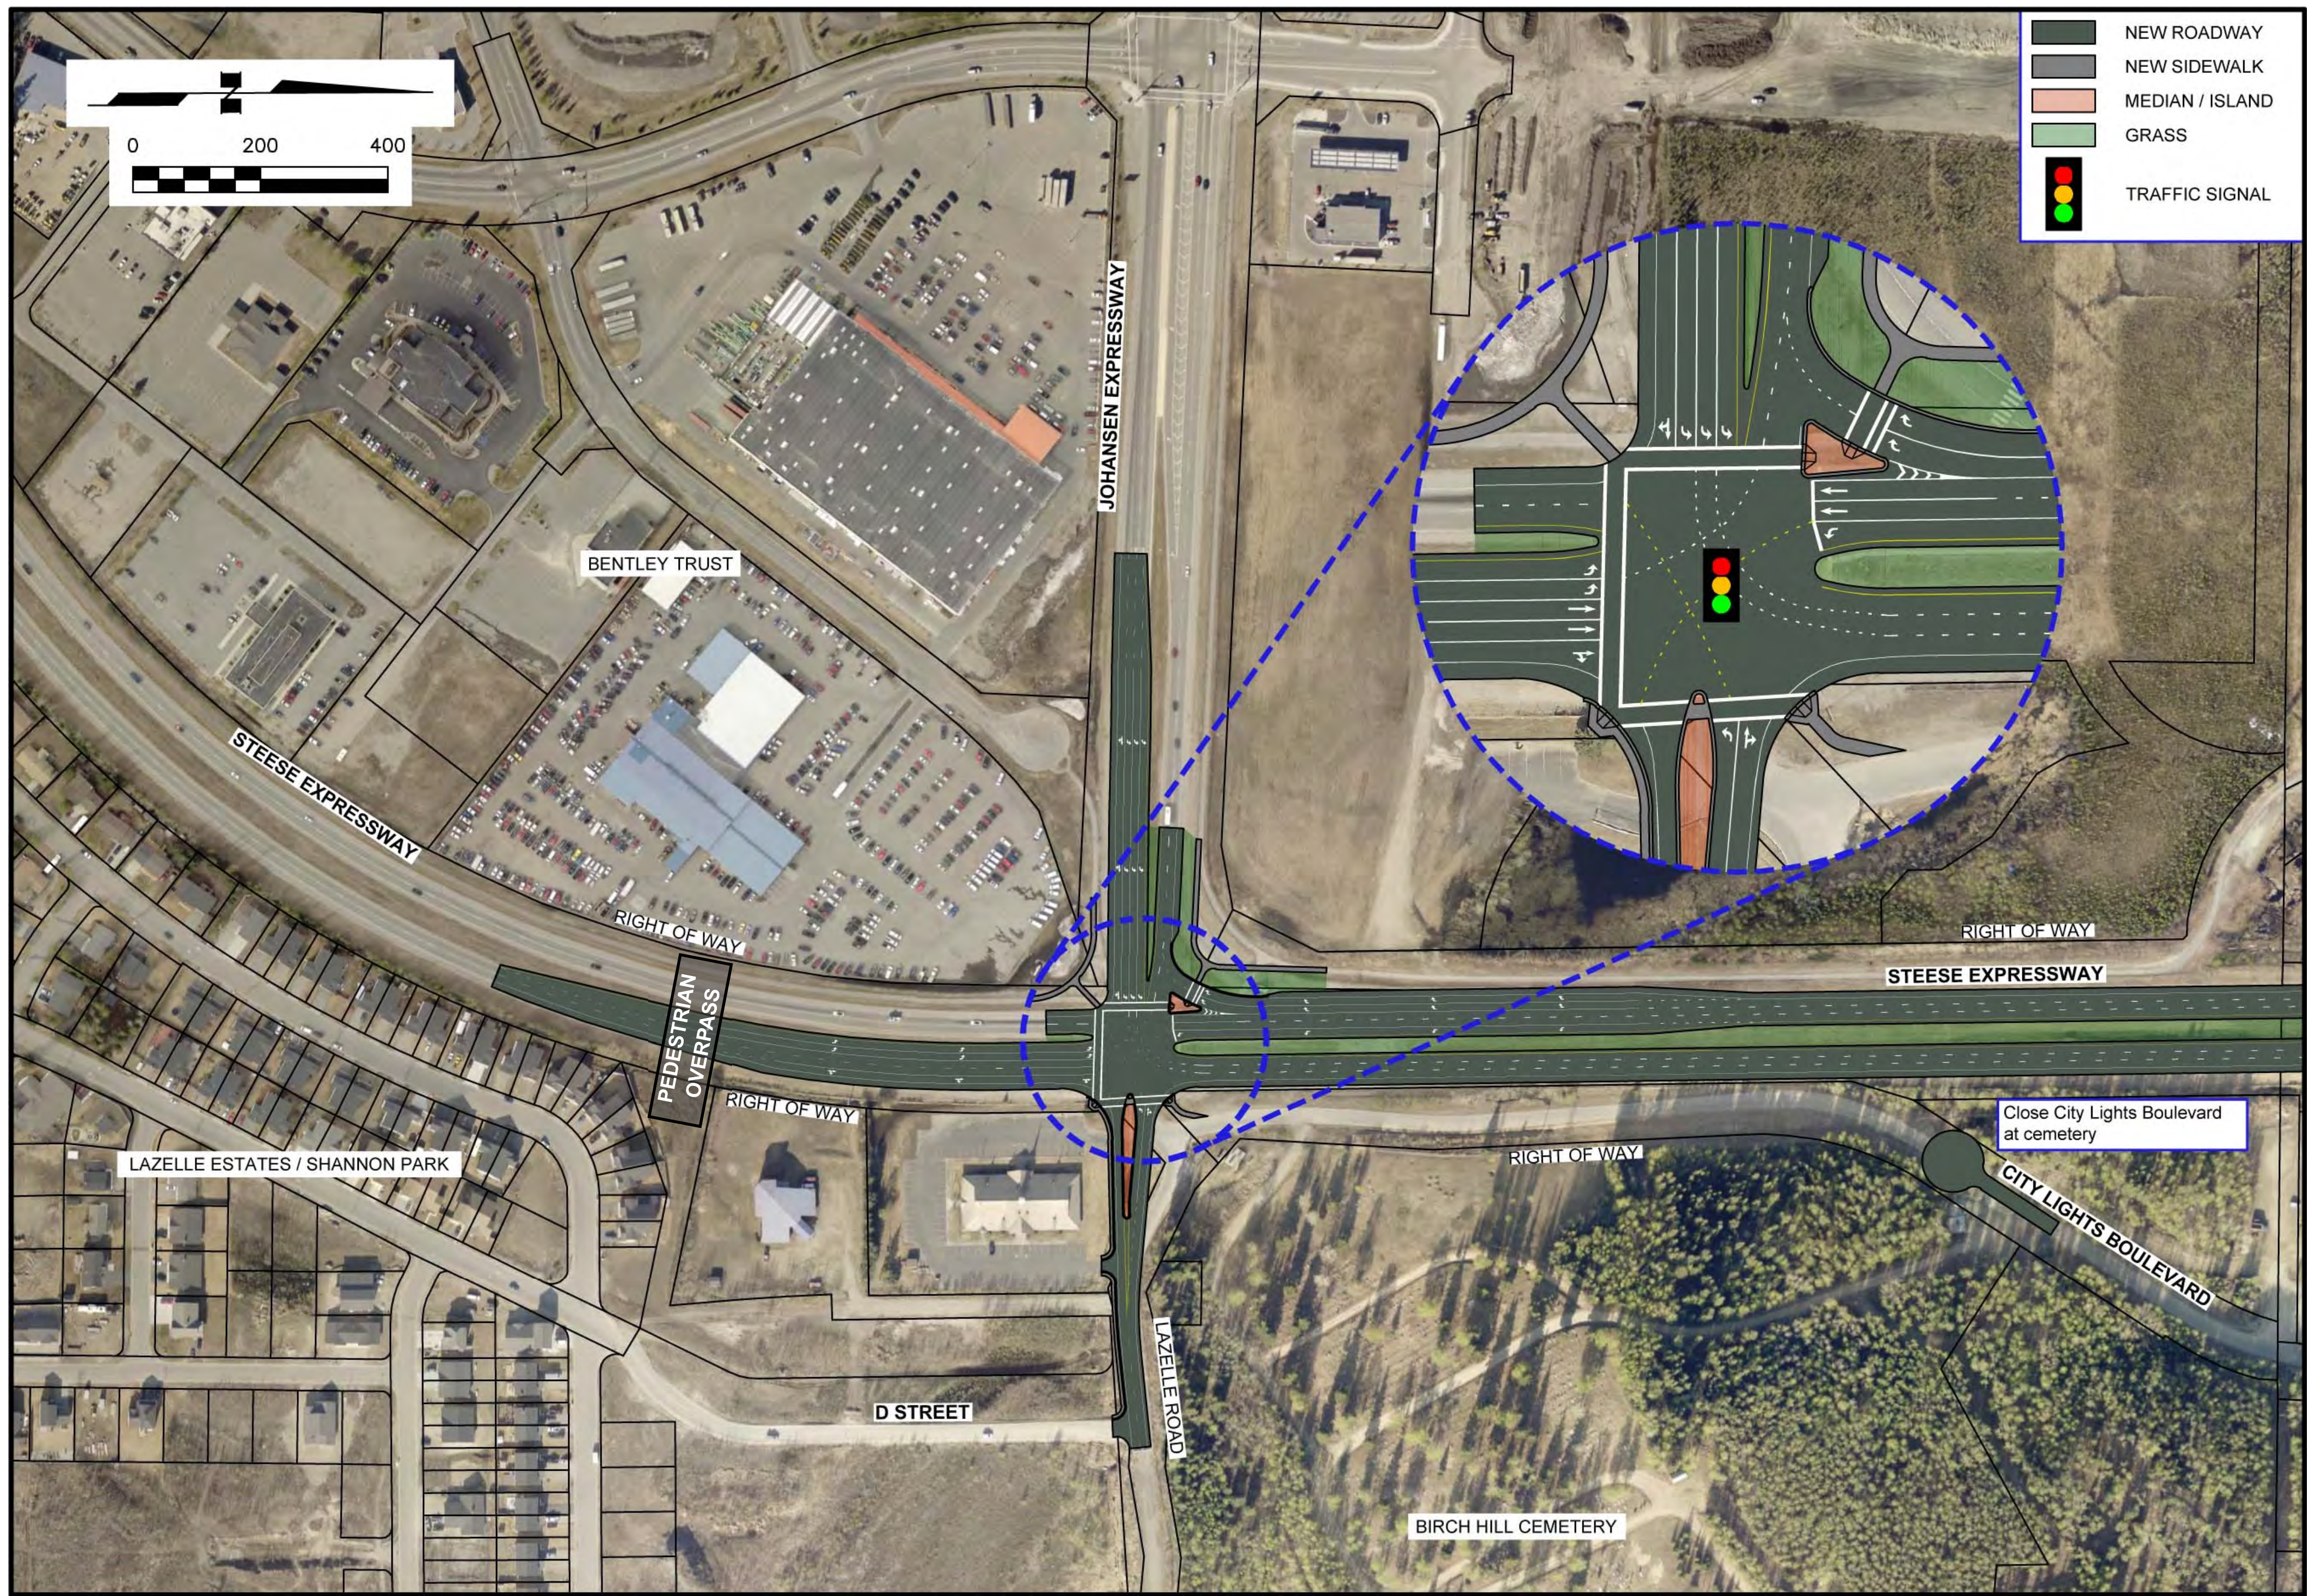

Key Improvements

- ◆ Adds lanes to the intersection to handle future traffic volumes.
- ◆ Three left turn lanes are provided to accommodate the heavy left turning traffic from the Johansen to the Steese.
- ◆ A pedestrian overpass connects the residential neighborhood to shopping destinations.

Considerations

- ◆ Offers only small improvements to vehicle congestion.
- ◆ Pedestrians using the overpass no longer interact with traffic to cross the Steese and may experience shorter travel distances.
- ◆ Pedestrians crossing the Johansen have a longer crossing distance.