


BICYCLE AND PEDESTRIAN FACILITY TYPICAL SECTION

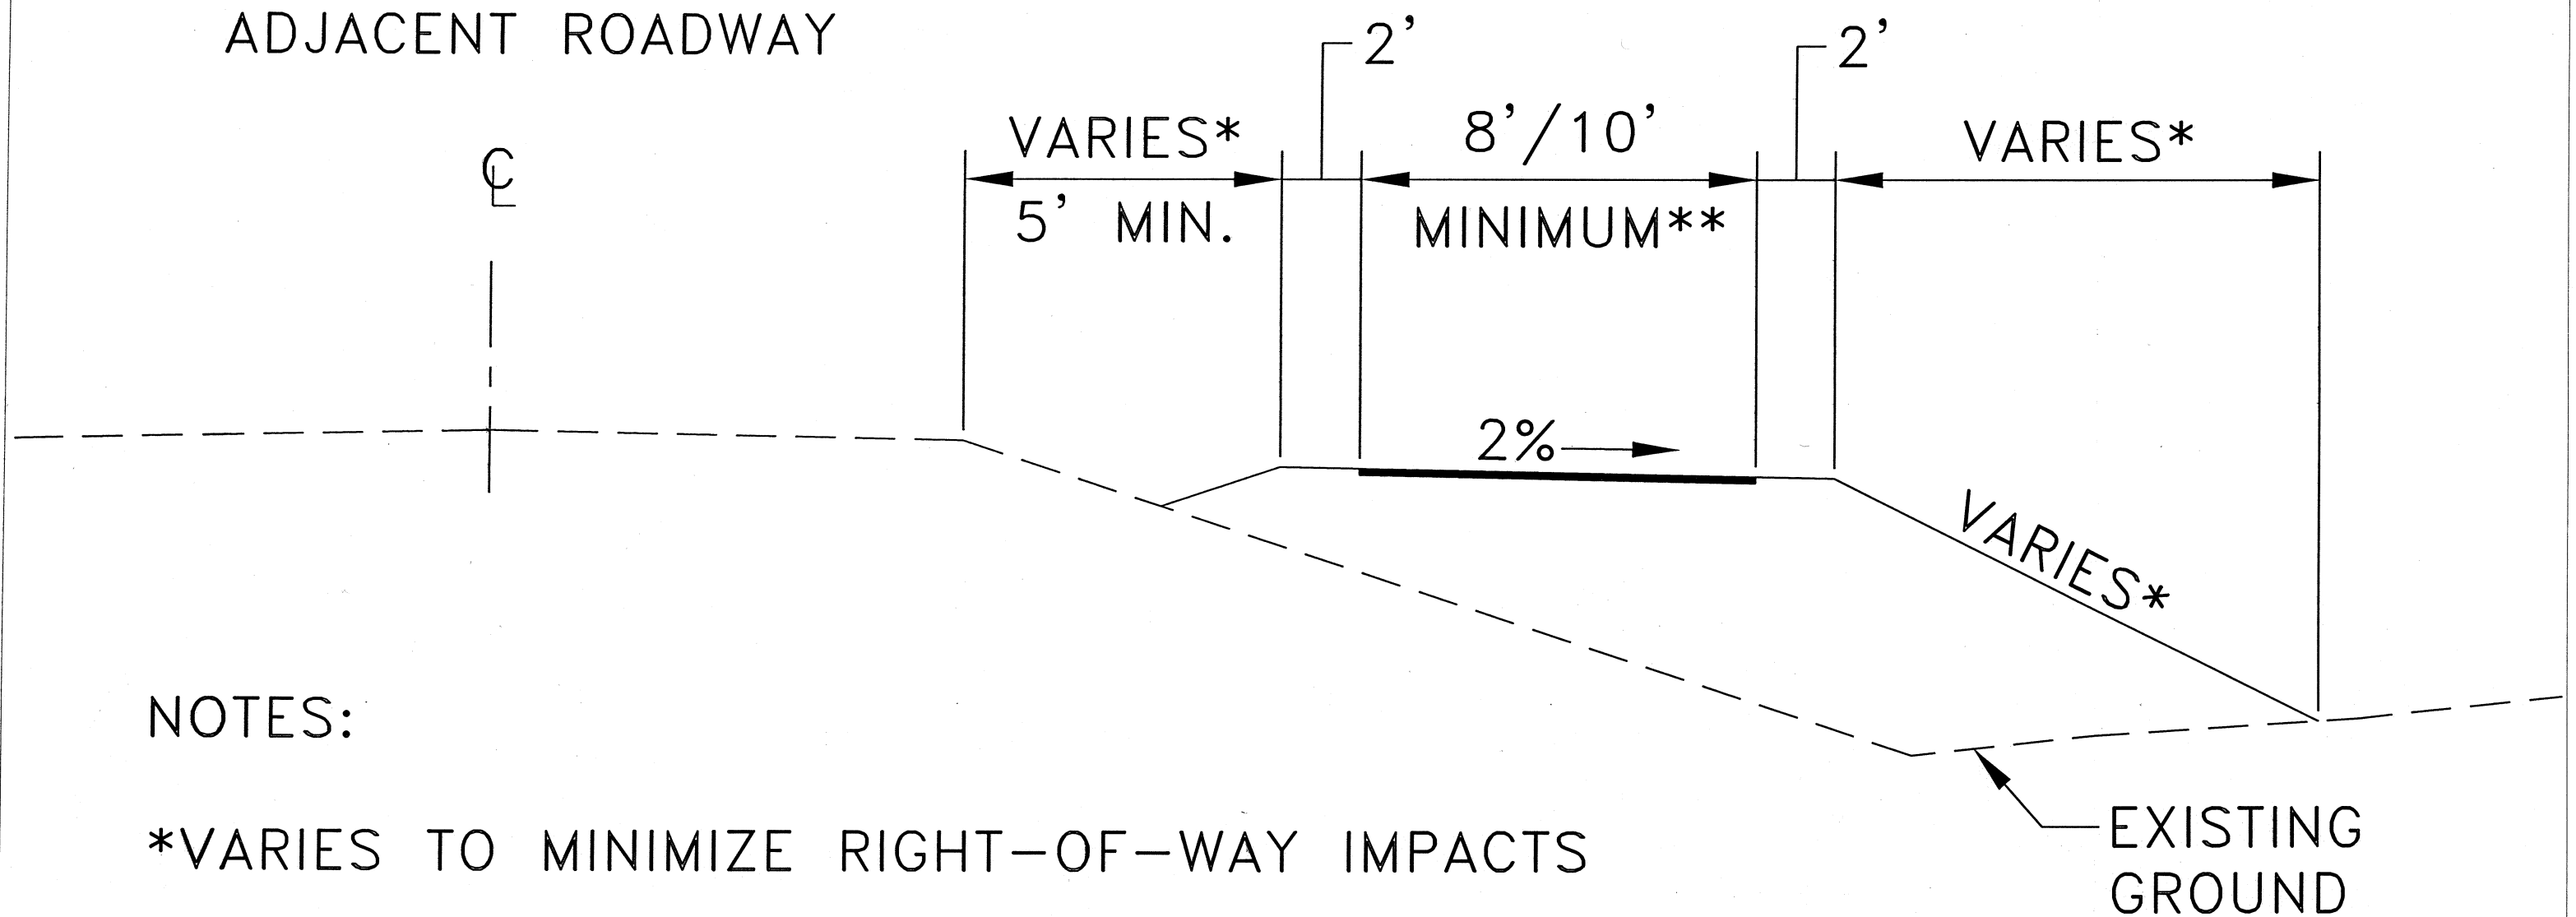

NOTES:

*VARIES TO MINIMIZE RIGHT-OF-WAY IMPACTS

**PENDING — WHAT WILL YOU USE IT FOR?

- MINIMUM 8' FOR BIRCH HILL BICYCLE AND PED PATH
- MINIMUM 10' FOR FARMERS LOOP TO CHSR TRAIL