




UNIVERSITY AVENUE TYPICAL

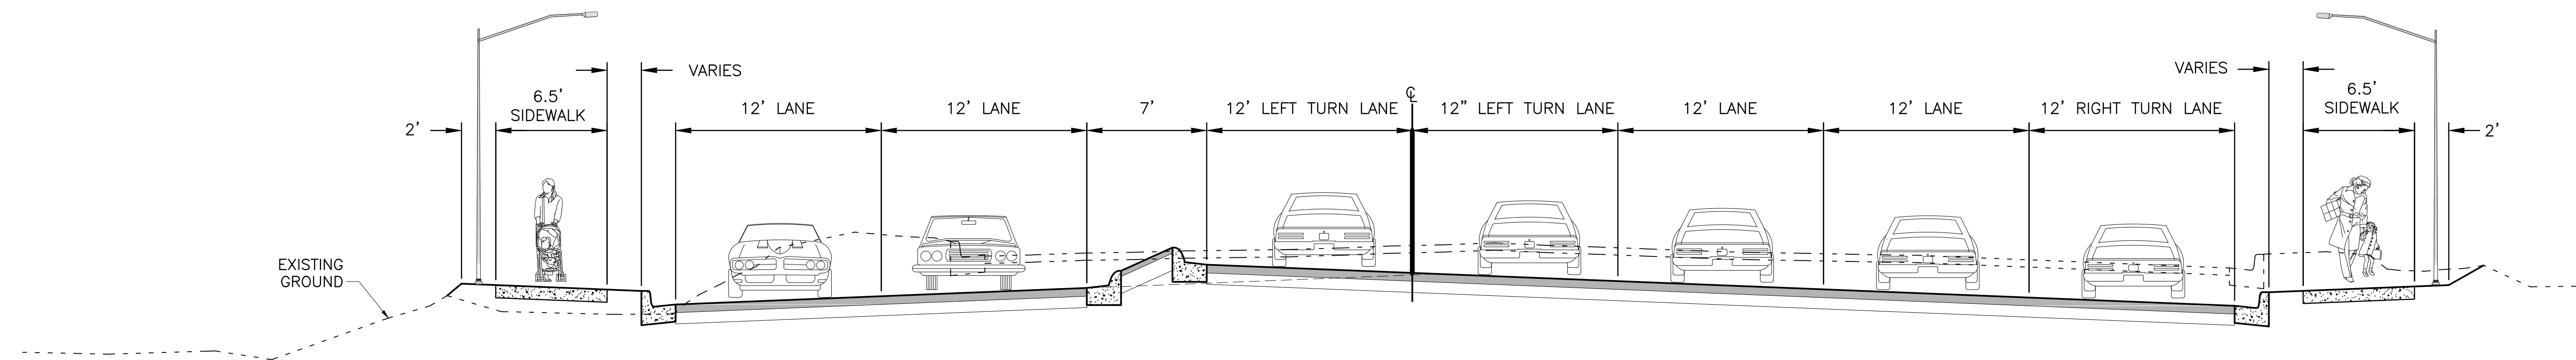

GEIST ROAD TYPICAL

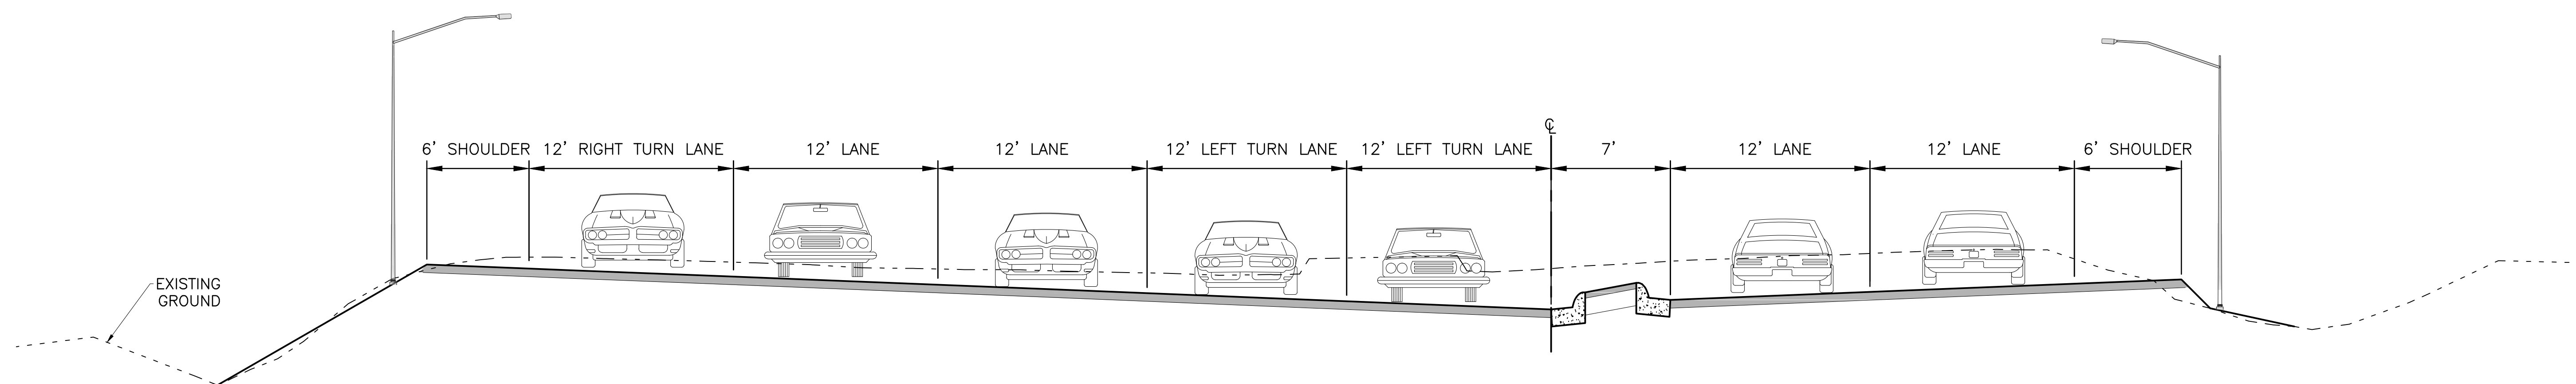

JOHANSEN EXPRESSWAY TYPICAL

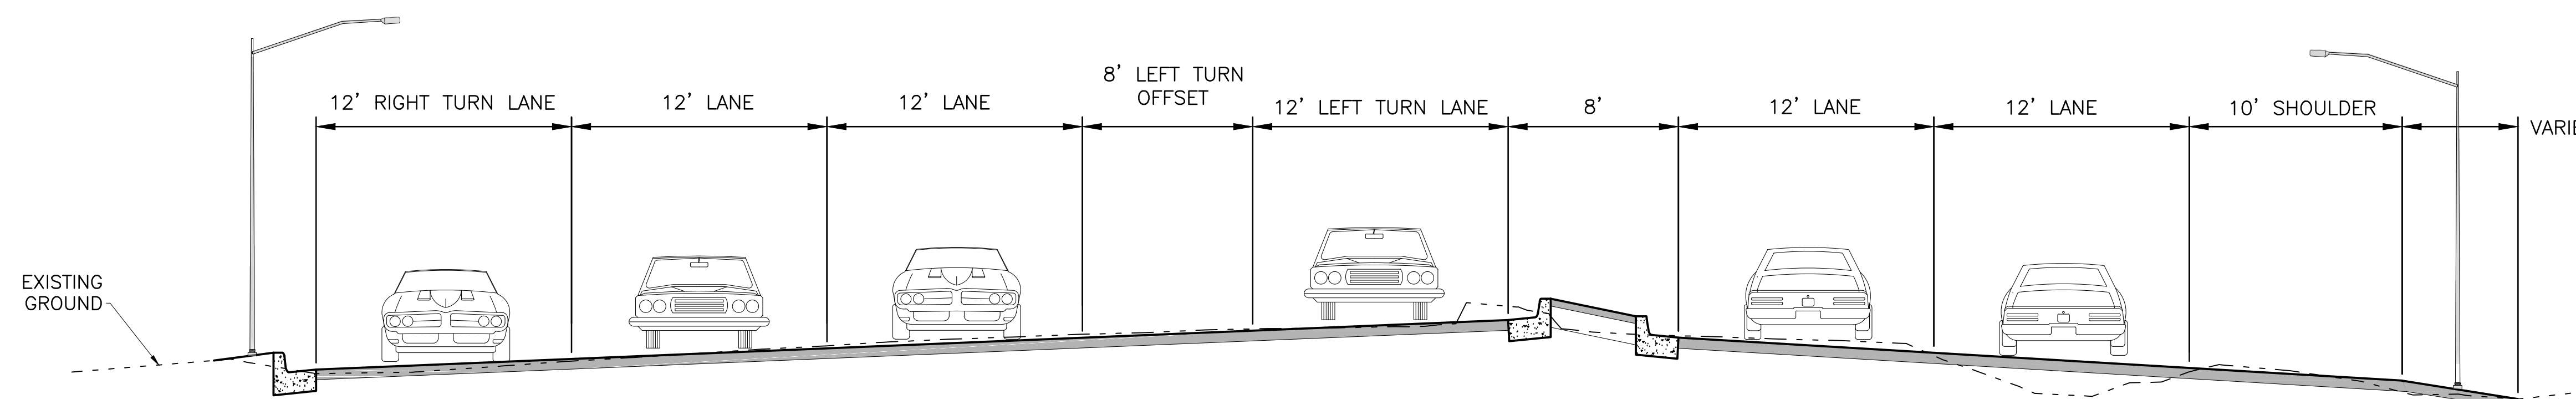

AIRPORT WAY

**UNIVERSITY AVENUE REHABILITATION & WIDENING
ROADWAY SECTIONS**

