
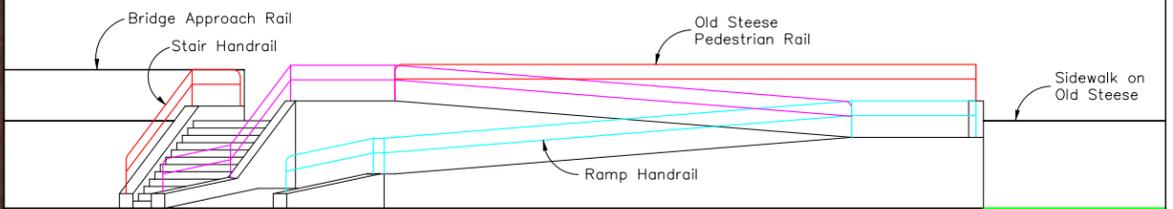


QUESTION 2

WENDELL AVENUE BRIDGE
OPEN HOUSE MEETING
MARCH 27, 2013

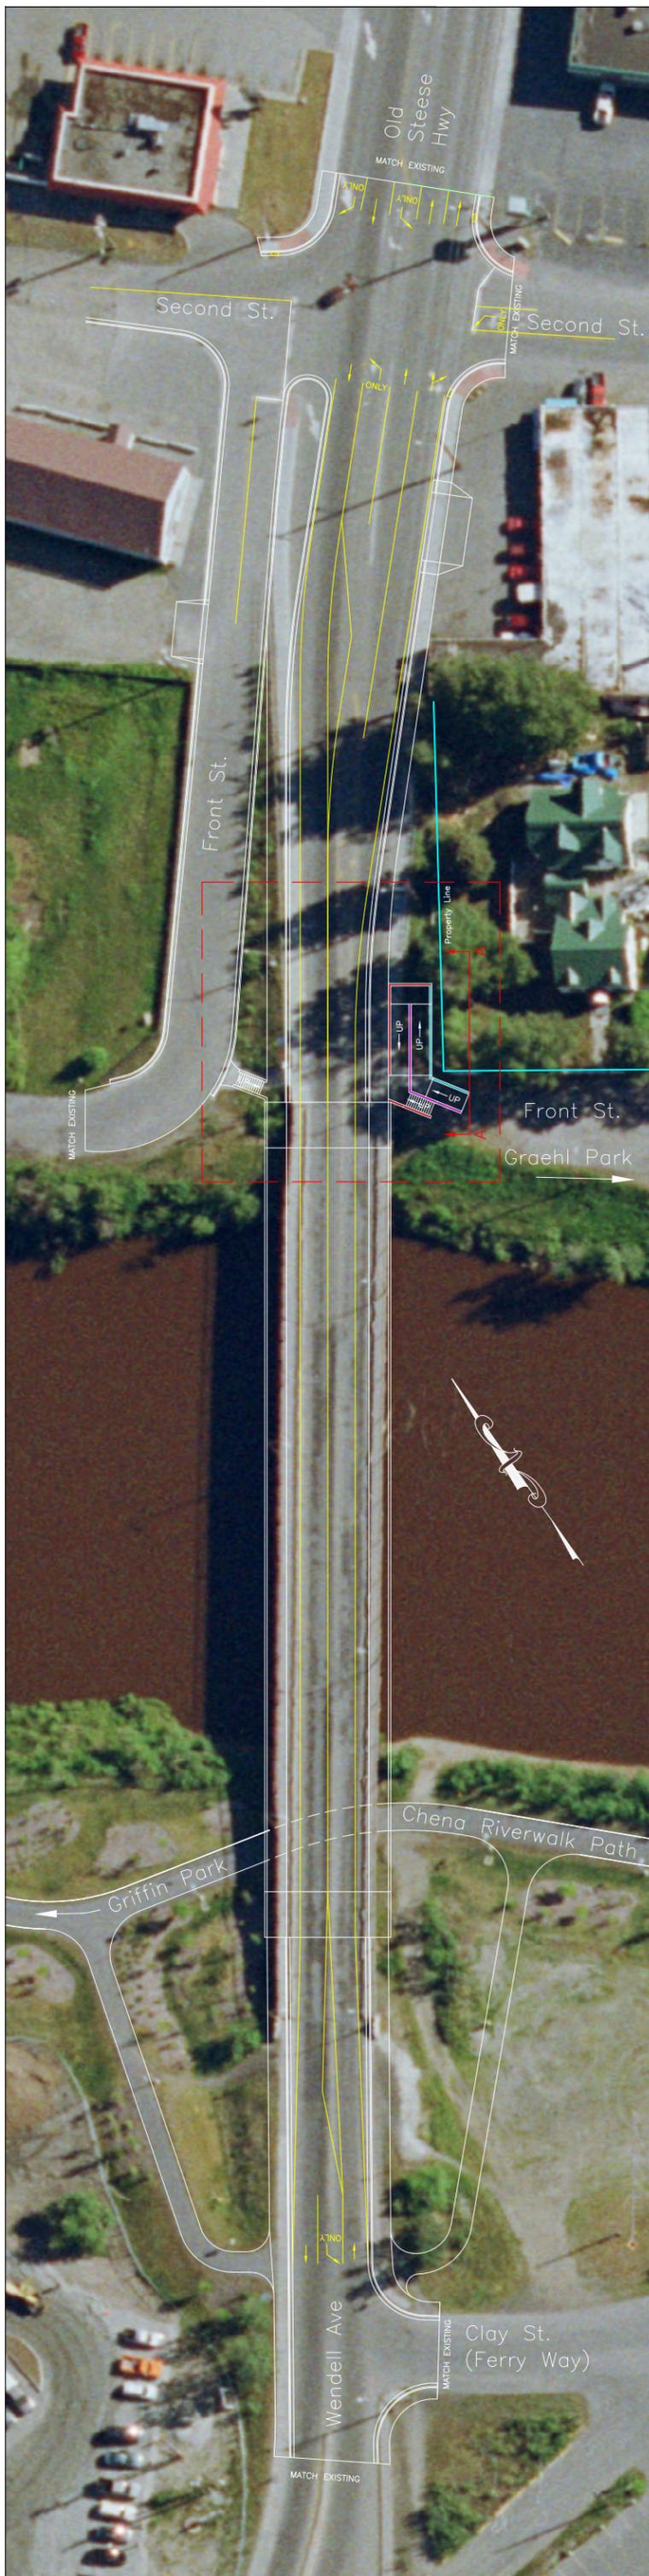

ELEVATION VIEW A-A

- STAIRS: 6-FT WIDE
- RAMP: 8-FT WIDE
- RAMP: 8% GRADE
- ELEVATION DIFFERENCE FRONT ST TO BRIDGE = ~6 FT

POINTS TO CONSIDER:

- Provides direct access to the east sidewalk of the bridge.
- A new path south of the bridge would be installed to connect the east sidewalk to the Chena Riverwalk Path and Griffin Park.
- Landscape features of new path would match or be similar to existing landscape features of the Chena Riverwalk Path (e.g., lighting, trees, groundcover, etc.)
- Underpass using the existing Chena Riverwalk Path allows pedestrian/bicycle users to avoid vehicular traffic while crossing from one side of Wendell Avenue to the other.
- Underpass safety would benefit from under-bridge lighting.
- ADA accessible stairs, ramps and landings.
- Estimated cost = \$14.3M to \$17.0M