

FIRM STATE OF ALASKA DEPARTMENT OF TRANSPORTATION & PUBLIC FACILITIES
 FILE Q:\SIT\68100\Plansset\68100_F_sheets.dwg


ADDRESS 6860 GLACIER HWY, JUNEAU, AK 99811
 DATE 12/8/2017 13:24 LAYOUT F1

PHONE (907) 465-1763
 DESIGNED C.I.

CHECKED L.G.

CERTIFICATE OF AUTH #:
 DRAFTED J.T.

| NO. | DATE | REVISION | STATE | PROJECT DESIGNATION | YEAR | SHEET NO. | TOTAL SHEETS |
|-----|------|----------|--------|---------------------|------|-----------|--------------|
| | | | ALASKA | Z681000000 | 2017 | F1 | 5 |

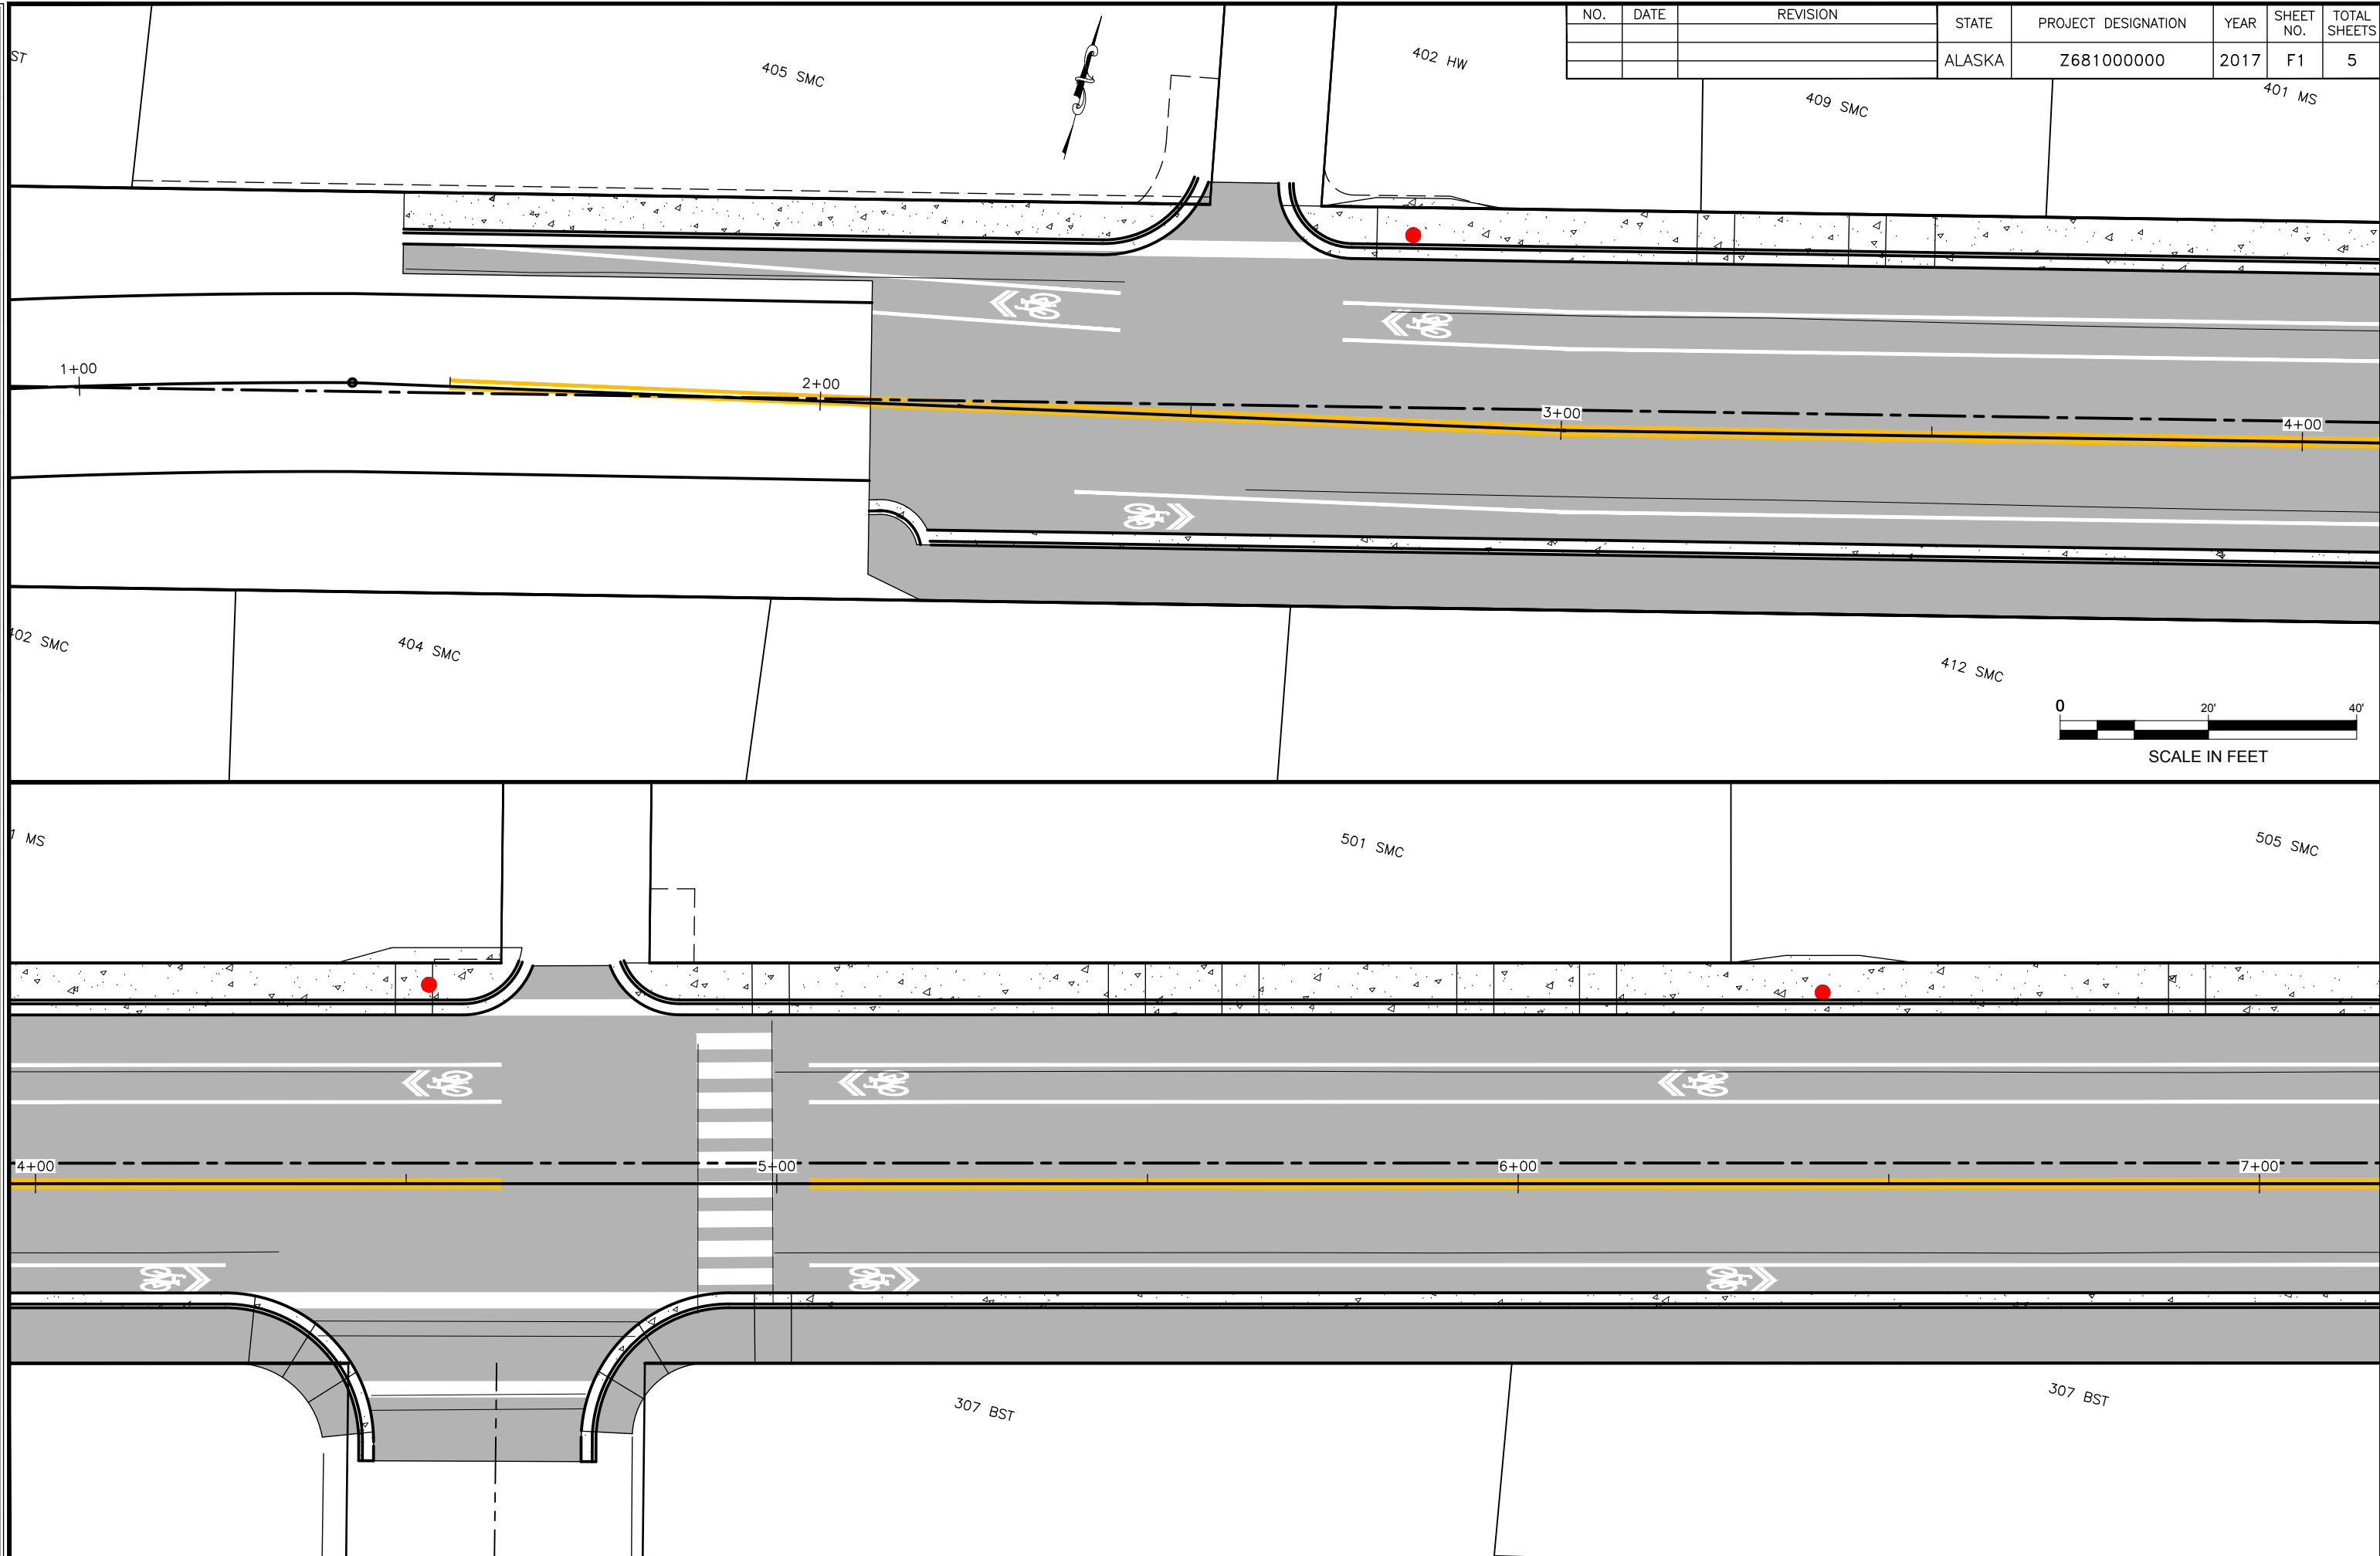

FIRM STATE OF ALASKA DEPARTMENT OF TRANSPORTATION & PUBLIC FACILITIES
 FILE Q:\SIT\68100\Plans\68100_F_sheets.dwg


ADDRESS 6860 GLACIER HWY, JUNEAU, AK 99811
 DATE 12/8/2017 13:24 LAYOUT F2

PHONE (907) 465-1763
 DESIGNED C.I.

CERTIFICATE OF AUTH #:
 CHECKED L.G.

DRAFTED J.T.

| NO. | DATE | REVISION | STATE | PROJECT DESIGNATION | YEAR | SHEET NO. | TOTAL SHEETS |
|-----|------|----------|--------|---------------------|------|-----------|--------------|
| | | | ALASKA | Z681000000 | 2017 | F2 | 5 |

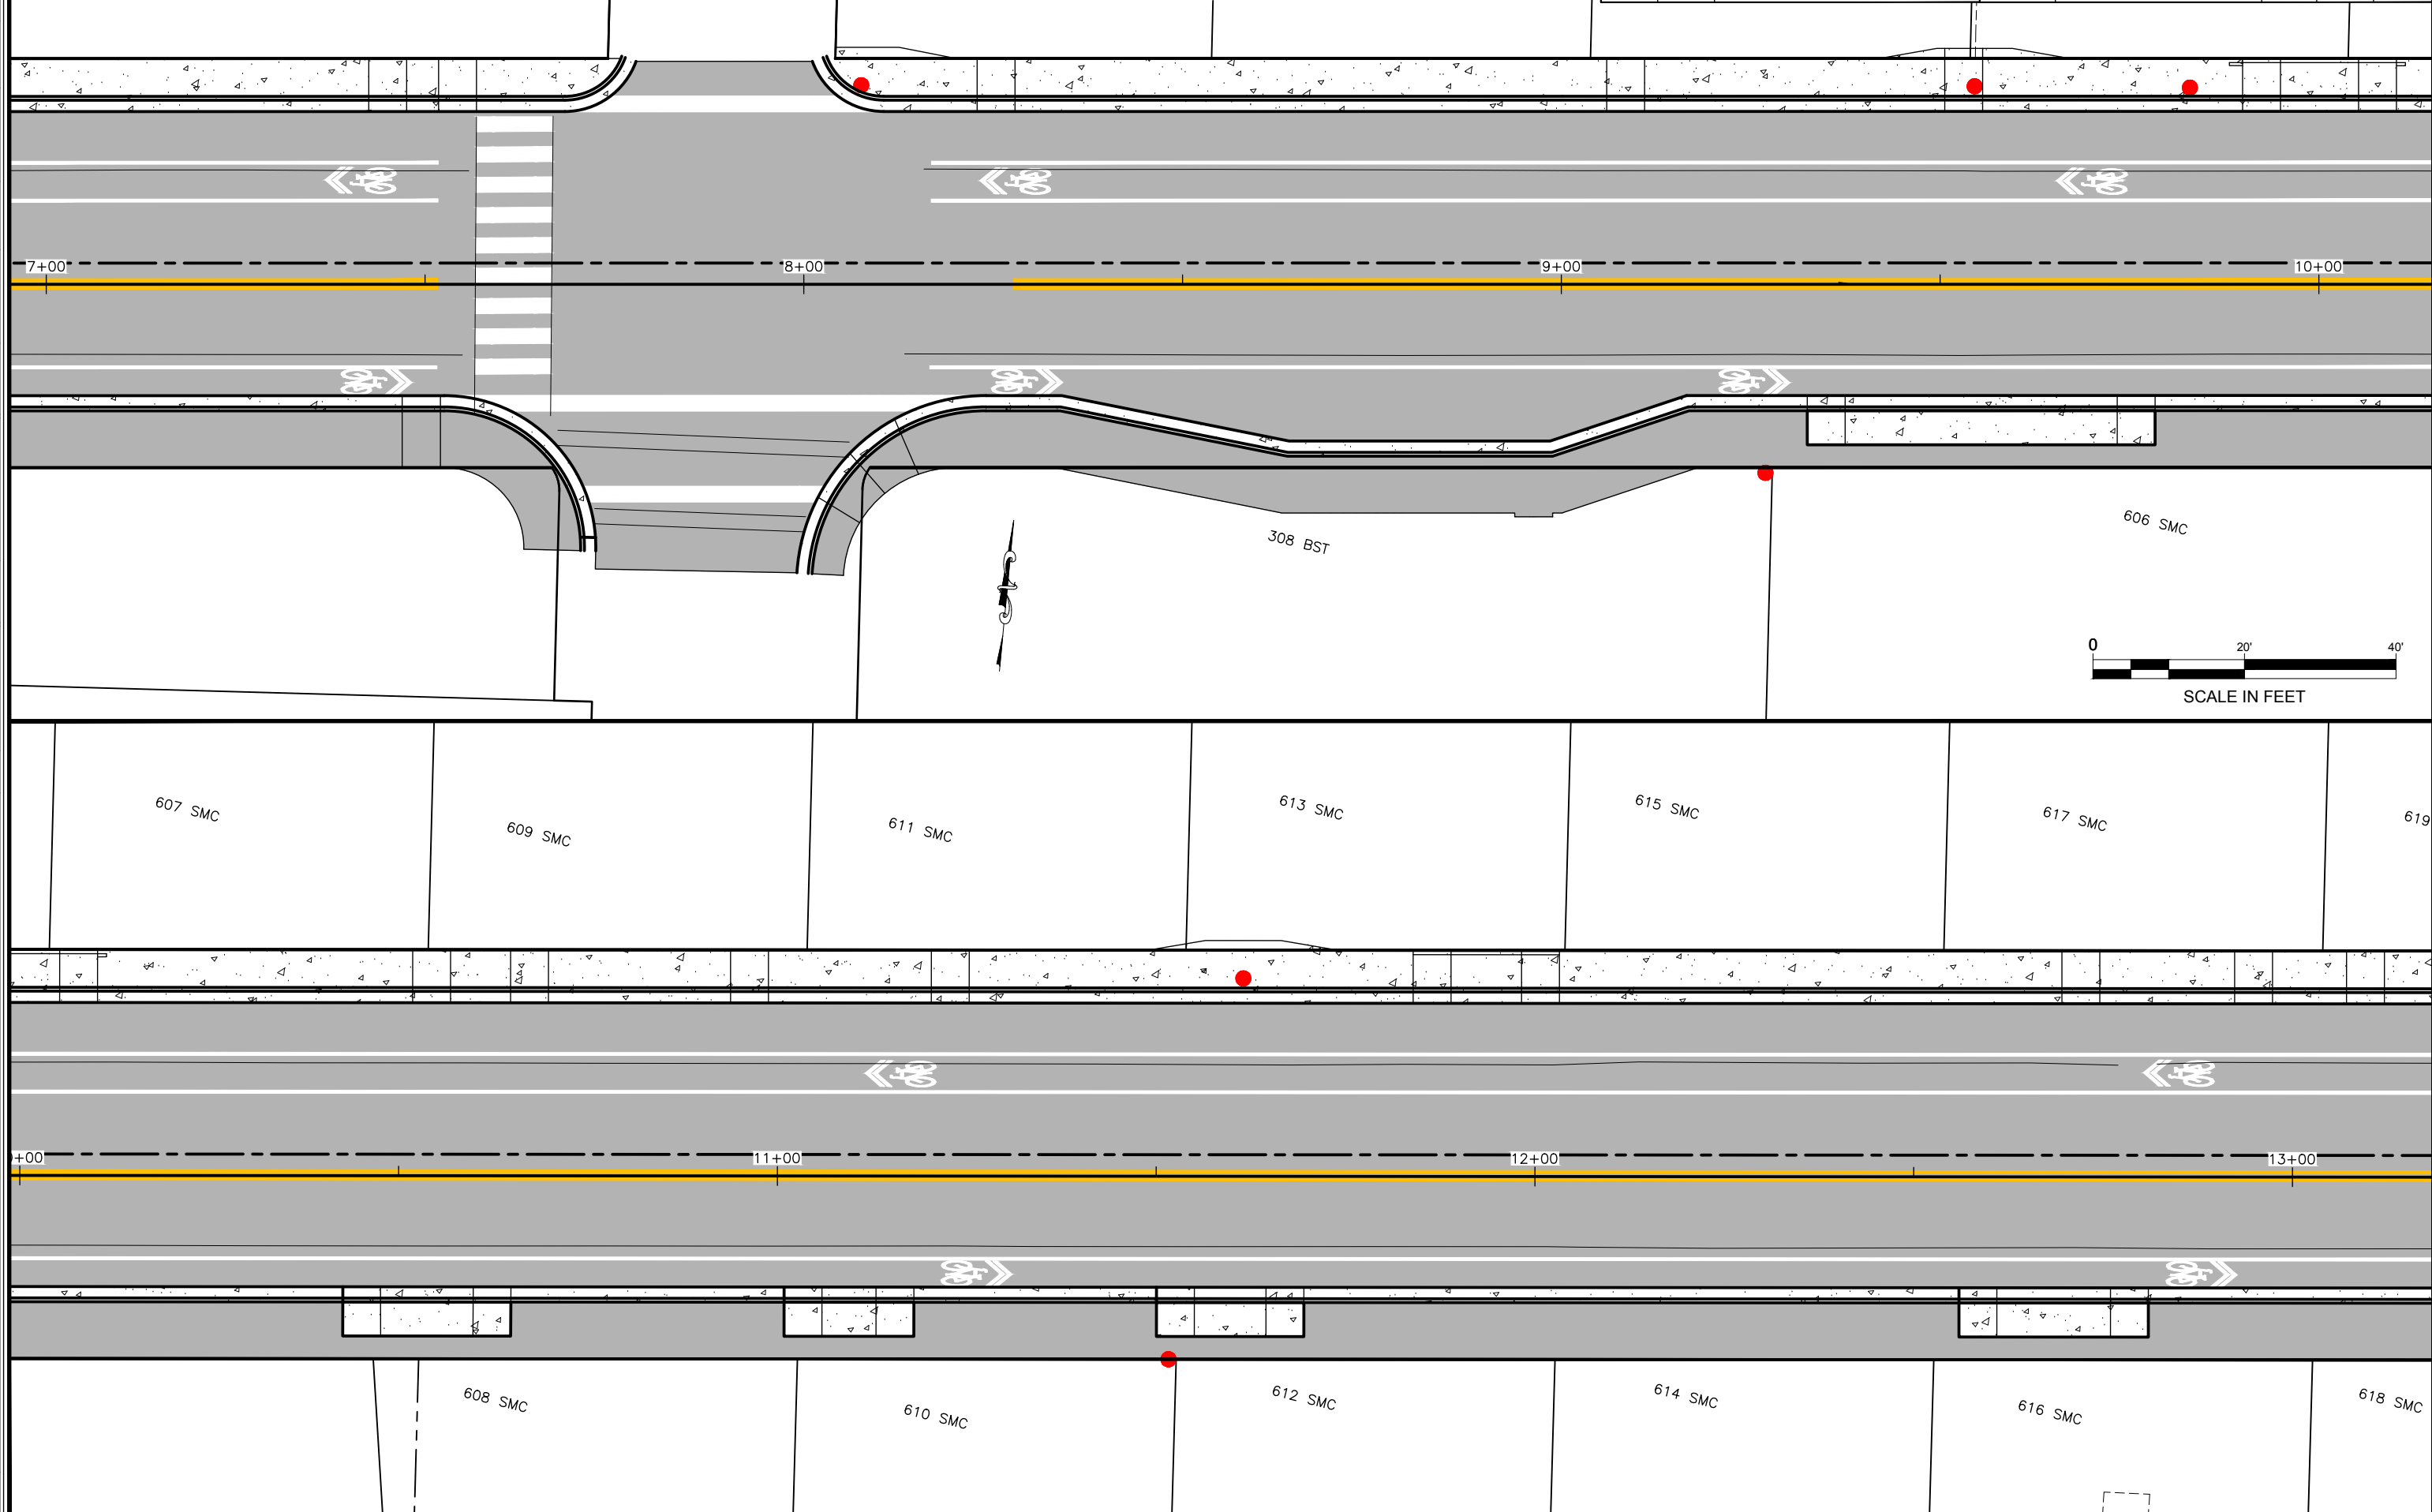

FIRM STATE OF ALASKA DEPARTMENT OF TRANSPORTATION & PUBLIC FACILITIES
 FILE Q:\SIT\68100\Plans\68100_F_sheets.dwg


ADDRESS 6860 GLACIER HWY, JUNEAU, AK 99811
 DATE 12/8/2017 13:24 LAYOUT F3

PHONE (907) 465-1763
 DESIGNED C.I.

CHECKED L.G.

CERTIFICATE OF AUTH #:
 DRAFTED J.T.

| NO. | DATE | REVISION | STATE | PROJECT DESIGNATION | YEAR | SHEET NO. | TOTAL SHEETS |
|-----|------|----------|--------|---------------------|------|-----------|--------------|
| | | | ALASKA | Z681000000 | 2017 | F3 | 5 |

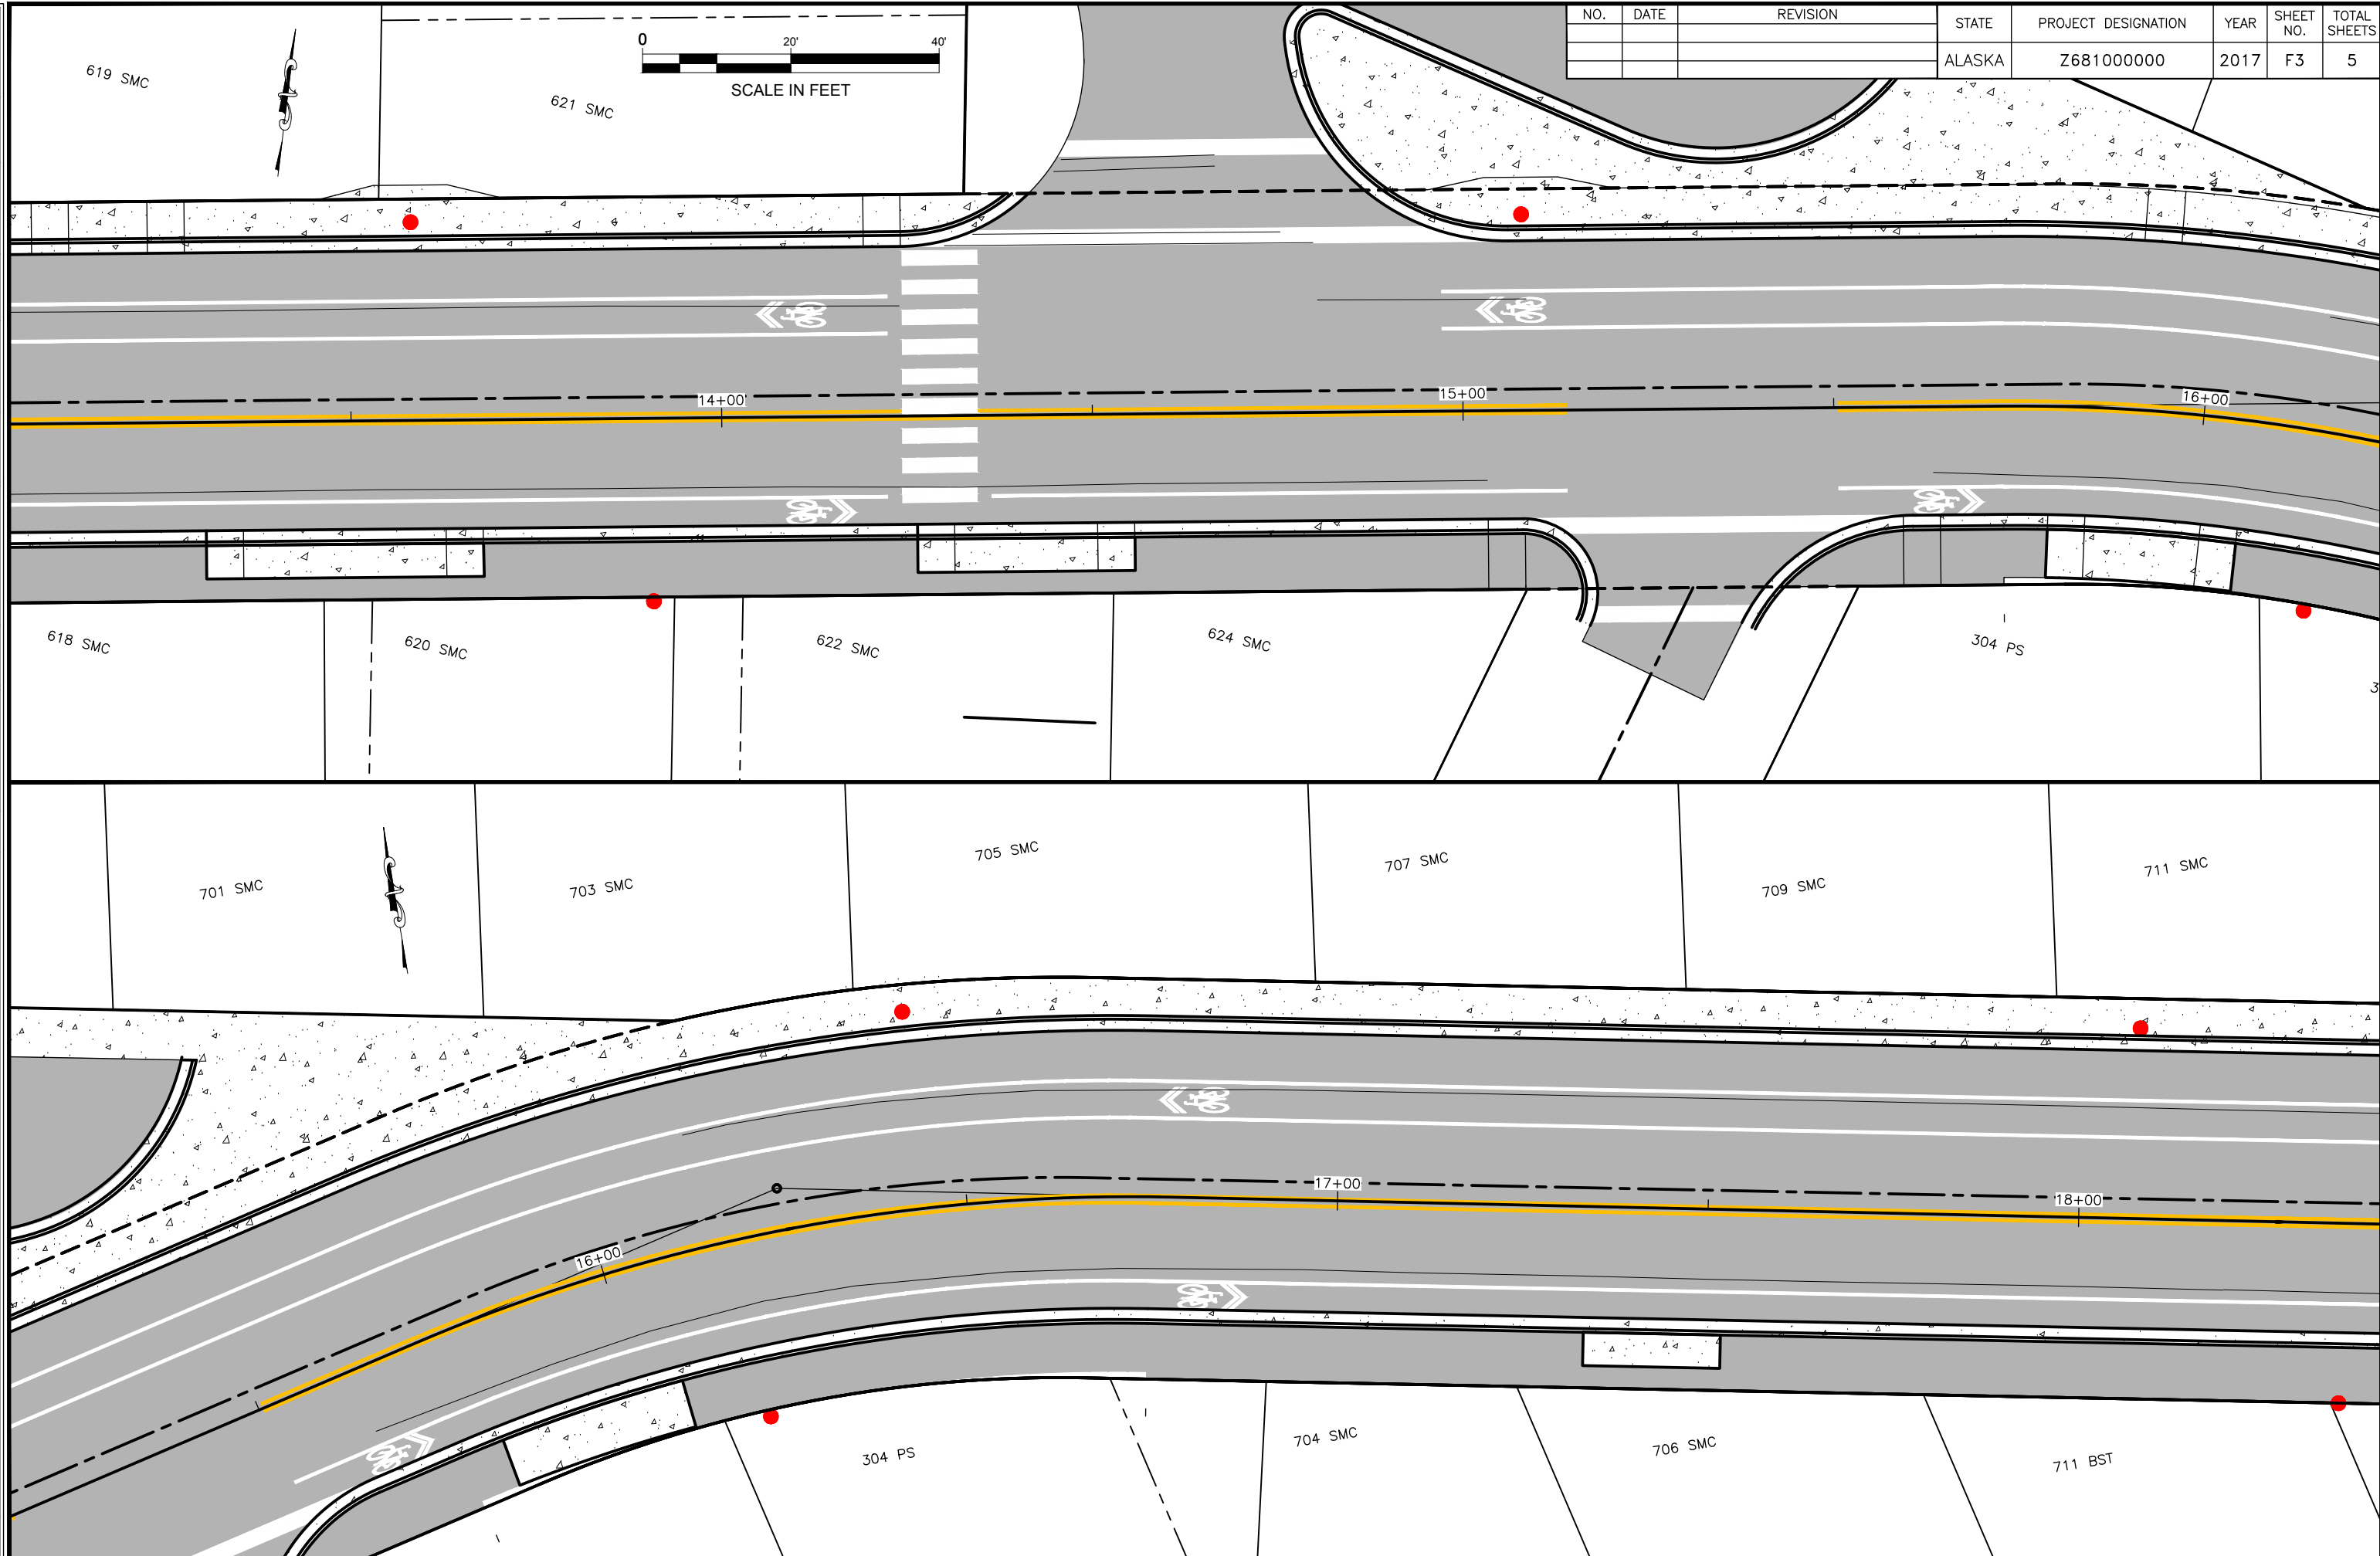

FIRM STATE OF ALASKA DEPARTMENT OF TRANSPORTATION & PUBLIC FACILITIES
FILE Q:\SIT\68100\Plans\68100_F_sheets.dwg


ADDRESS 6860 GLACIER HWY, JUNEAU, AK 99811
DATE 12/8/2017 13:24 LAYOUT F4

PHONE (907) 465-1763
DESIGNED C.I.

CHECKED L.G.

CERTIFICATE OF AUTH #:
DRAFTED J.T.

| NO. | DATE | REVISION | STATE | PROJECT DESIGNATION | YEAR | SHEET NO. | TOTAL SHEETS |
|-----|------|----------|--------|---------------------|------|-----------|--------------|
| | | | ALASKA | Z681000000 | 2017 | F4 | 5 |

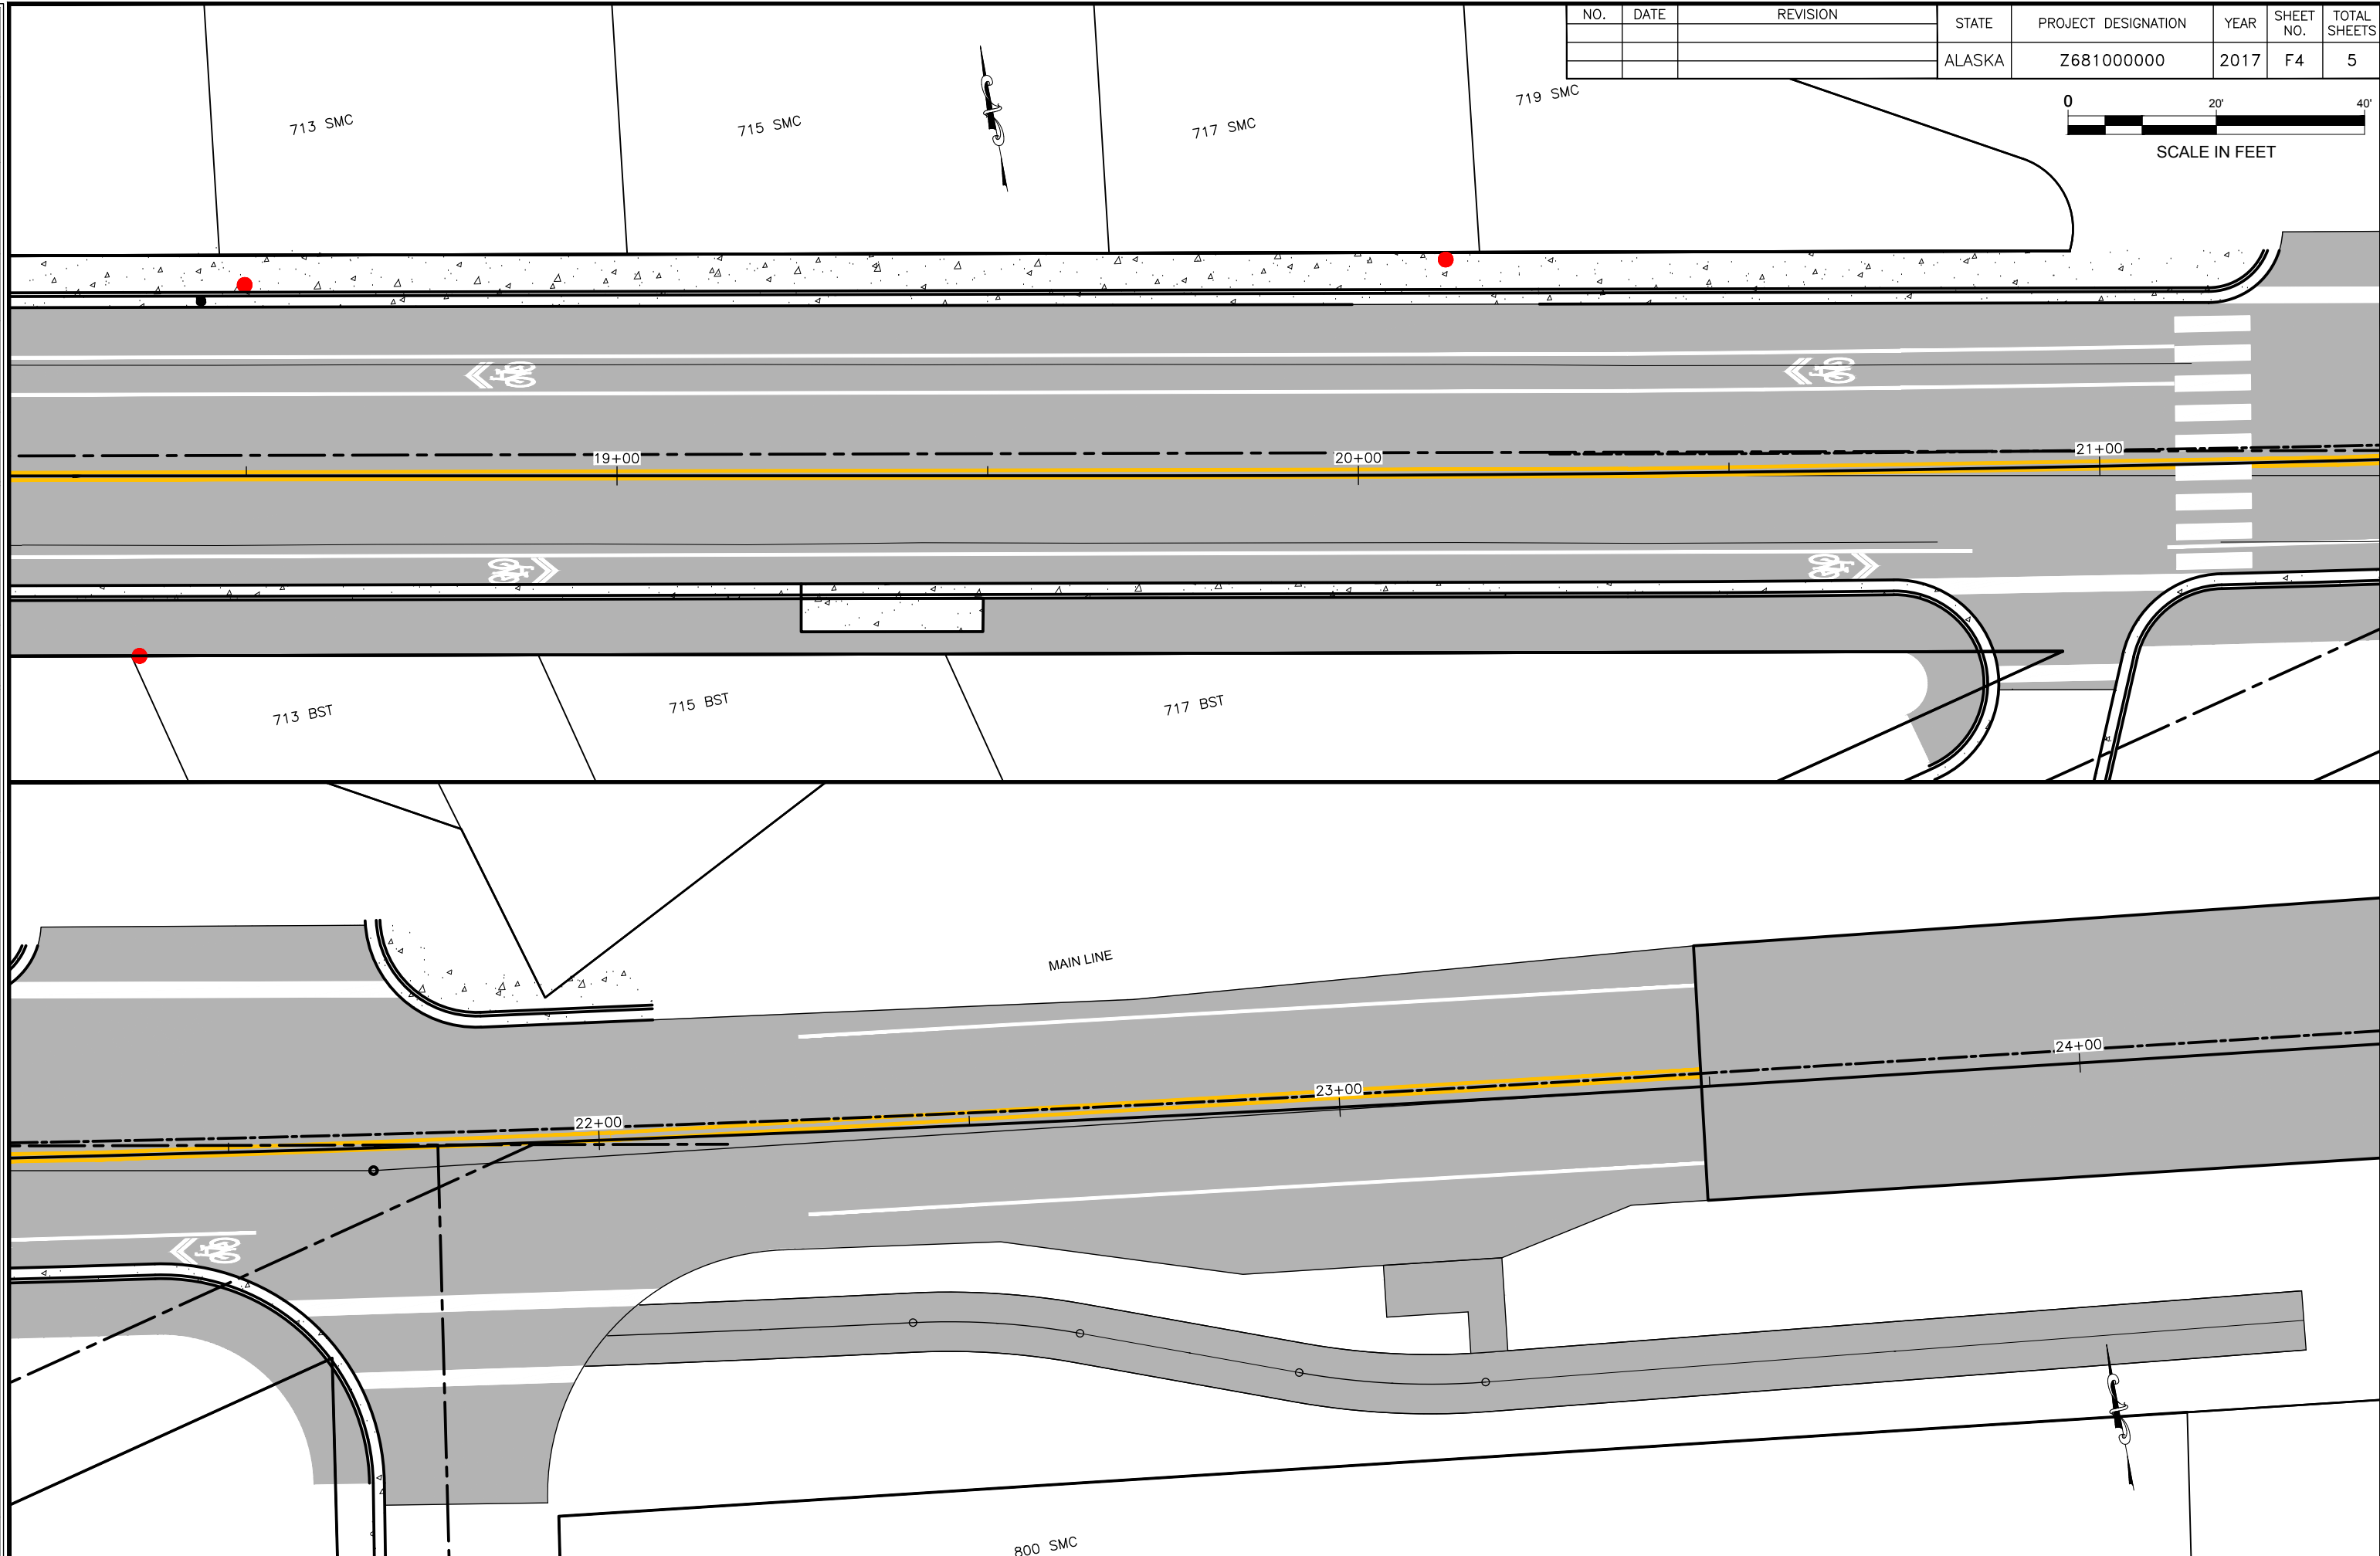

800 SMC

FIRM STATE OF ALASKA DEPARTMENT OF TRANSPORTATION & PUBLIC FACILITIES
 FILE G:\SIT\68100\Plansset\68100_F_sheets.dwg


ADDRESS 6860 GLACIER HWY, JUNEAU, AK 99811
 DATE 12/8/2017 13:24 LAYOUT F5

PHONE (907) 465-1763
 DESIGNED C.I.

CERTIFICATE OF AUTH #:
 CHECKED L.G.

DRAFTED J.T.

| NO. | DATE | REVISION | STATE | PROJECT DESIGNATION | YEAR | SHEET NO. | TOTAL SHEETS |
|-----|------|----------|--------|---------------------|------|-----------|--------------|
| | | | ALASKA | Z681000000 | 2017 | F5 | 5 |

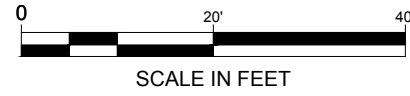

627 DS

629 DS

631 DS

701 SMC

703 SMC

822 DS

304 PS

16+00

