
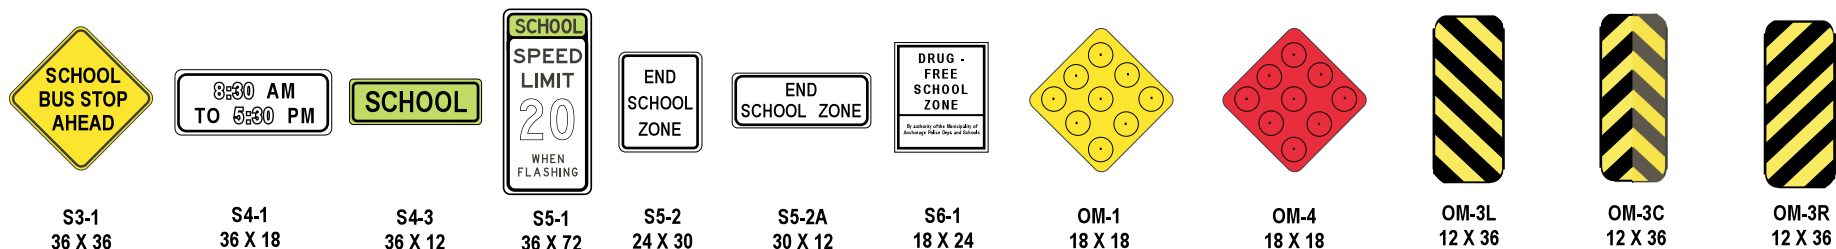
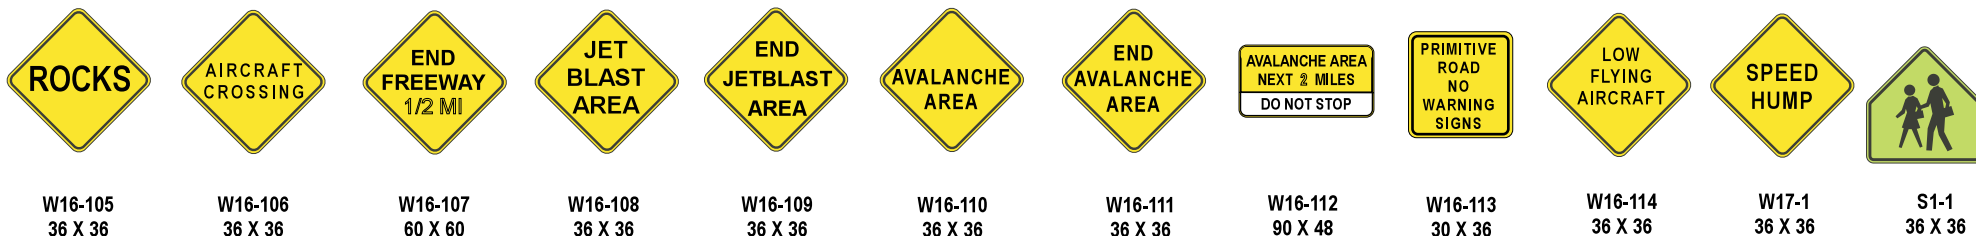
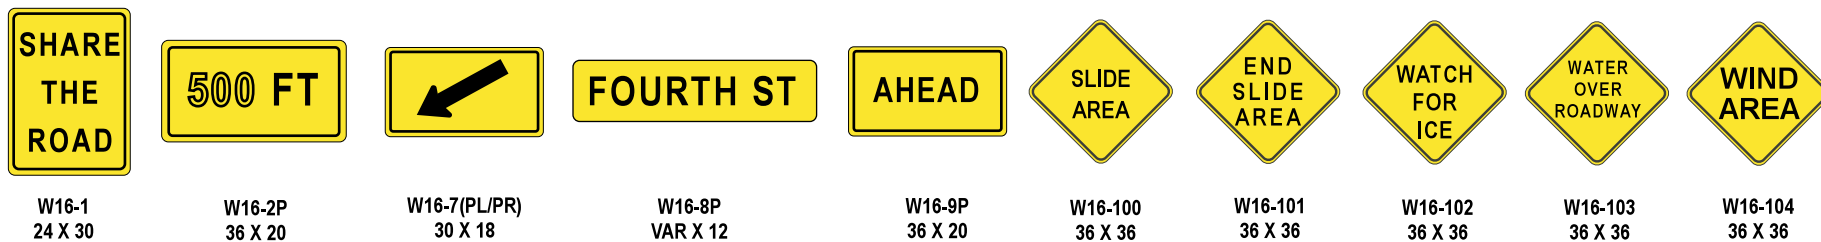
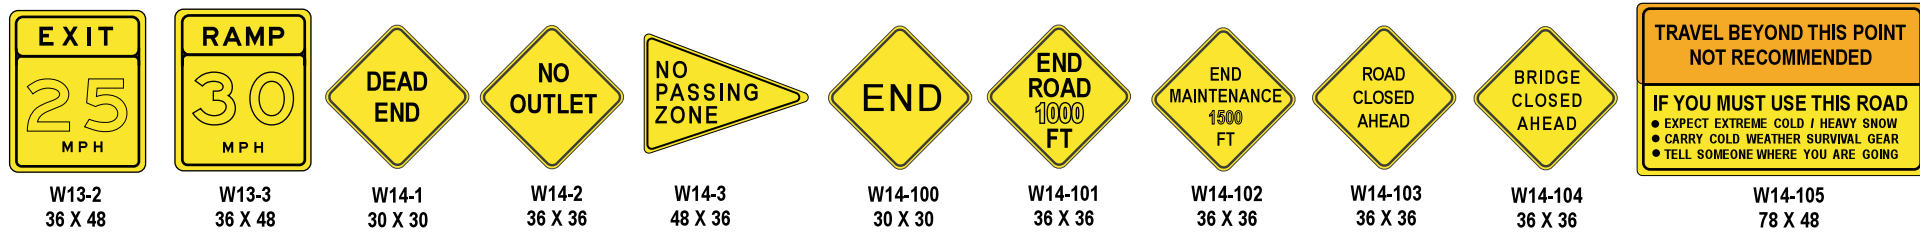
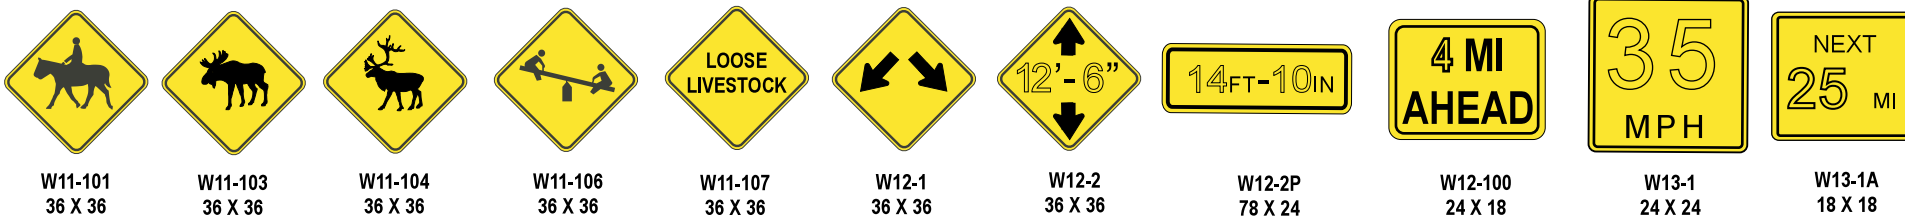
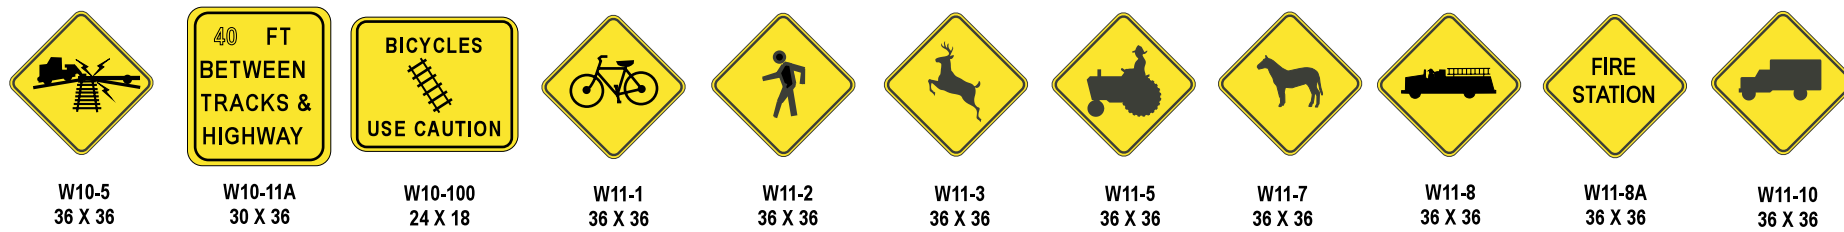
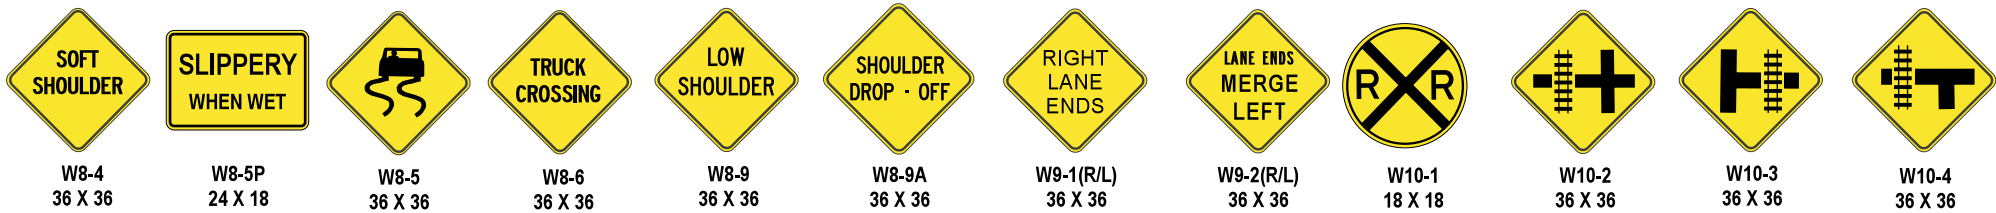
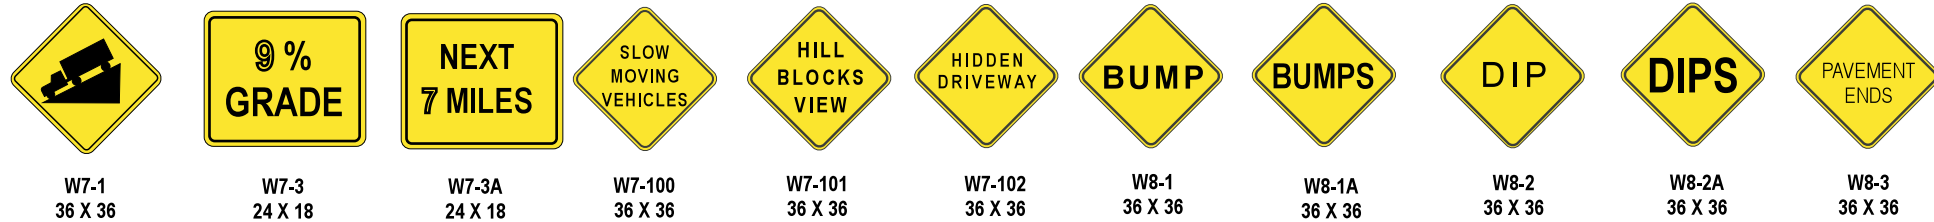
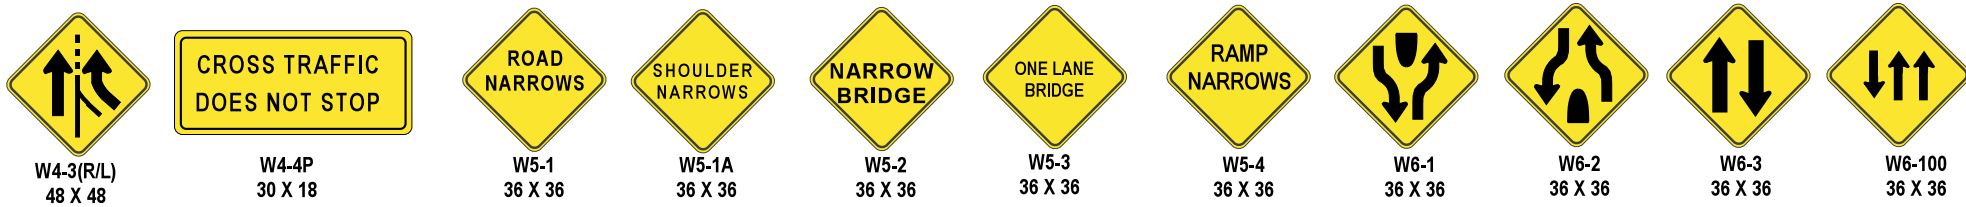
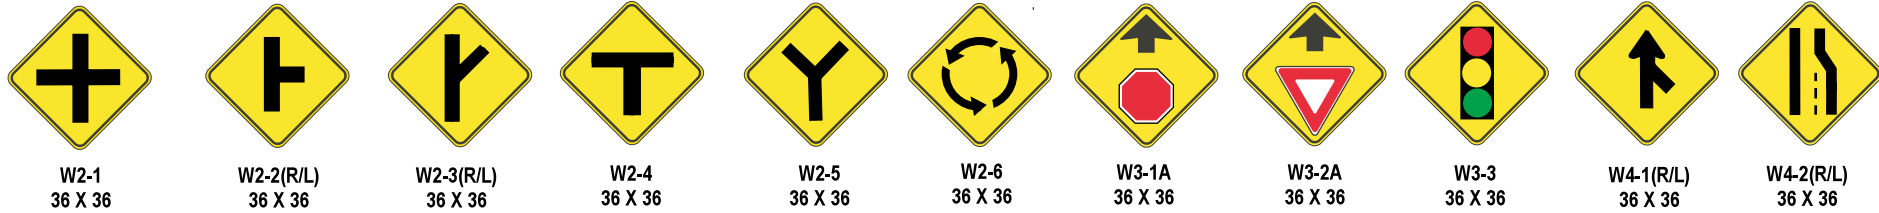


WARNING

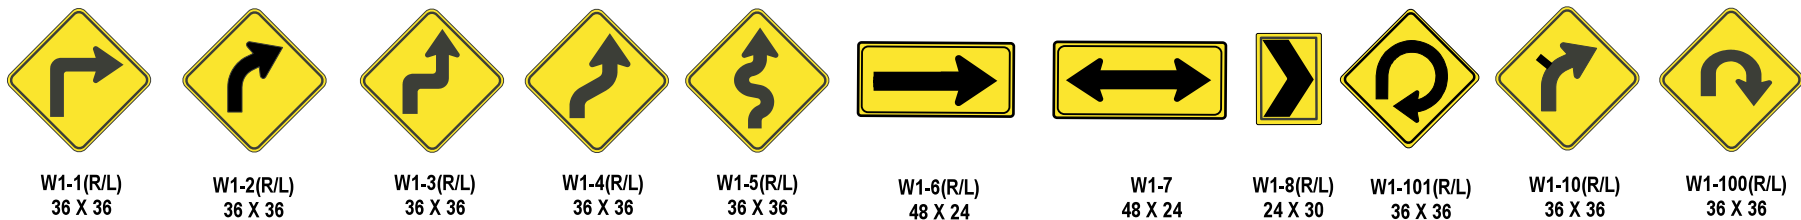

STATE OF ALASKA DEPARTMENT OF TRANSPORTATION AND PUBLIC FACILITIES

SIGNS ARE BASED UPON THE ALASKA SIGN DESIGN SPECIFICATIONS (ASDS) AVAILABLE AT www.dot.state.ak.us.
SIGN DIMENSIONS SHOWN ARE CONVENTIONAL SIZES FOR TYPICAL STATE HIGHWAYS WITH POSTED SPEED LIMITS OF 30 MPH OR GREATER.
CONSULT ASDS FOR SIGN SIZES ON HIGH SPEED EXPRESSWAYS & FREEWAYS, ON ROADS POSTED AT 25 MPH OR LESS, OR ON BIKE ROUTES.
THE ASDS PROVIDES ALL OF THE OFFICIALLY APPROVED DIMENSIONS FOR DETAILED SIGN LAYOUTS AND SIGNS.