

CONFIDENTIAL AND PROPRIETARY PROPERTY OF
Elliott Bay Design Group LLC
 MAY NOT BE USED FOR CONSTRUCTION OR PROVIDED TO
 ANY THIRD PARTIES WITHOUT PRIOR WRITTEN CONSENT.
 © 2009 ELLIOTT BAY DESIGN GROUP.

REVISION HISTORY

REV	ZONE	DESCRIPTION	DWN	DATE	APVD

GENERAL NOTES

PRINCIPLE CHARACTERISTICS


LENGTH OVERALL	350'-0"
BEAM OVER GUARDS	74'-0"
FREEBOARD	8'-0"
DEPTH	24'-0"
DRAFT	16'-0"
VEHICLE CAPACITY	60 ASV
PASSENGER CAPACITY	499

REFERENCES



ALASKA


CLASS FERRY

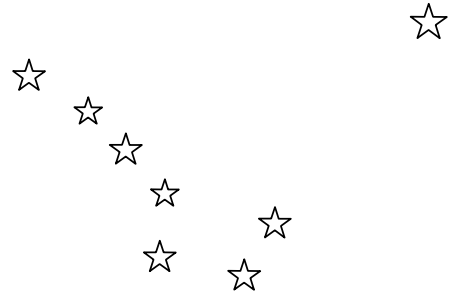

I N D E X

SHEET NO.	SHEET CONTENT
1	COVER PAGE
2	INBOARD PROFILE
3	HOLD CAR & GALLERY DECKS
4	PASSENGER, BRIDGE & SUN DECKS

SIGNED COPY
IS ON FILE

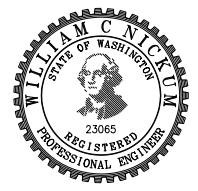

Elliott Bay Design Group
 Seattle, Washington


CLIENT: ALASKA MARINE HIGHWAY SYSTEM
 Ketchikan, Alaska

PROJECT: ALASKA CLASS FERRY

HALF SIZE PRINT

DWN	REMc	DATE	6/9/09	SIZE	D	DWG NO.	06137-002-101-1	REV	-
CKD	WCN	DATE	6/9/09	SCALE	NONE	FILE NAME	06137-002-101-1-	SHEET	1 OF 4
APVD	M-W	DATE	6/9/09						

CONFIDENTIAL AND PROPRIETARY PROPERTY OF
Elliott Bay Design Group LLC
 MAY NOT BE USED FOR CONSTRUCTION OR PROVIDED TO
 ANY THIRD PARTIES WITHOUT PRIOR WRITTEN CONSENT.
 © 2009 ELLIOTT BAY DESIGN GROUP.

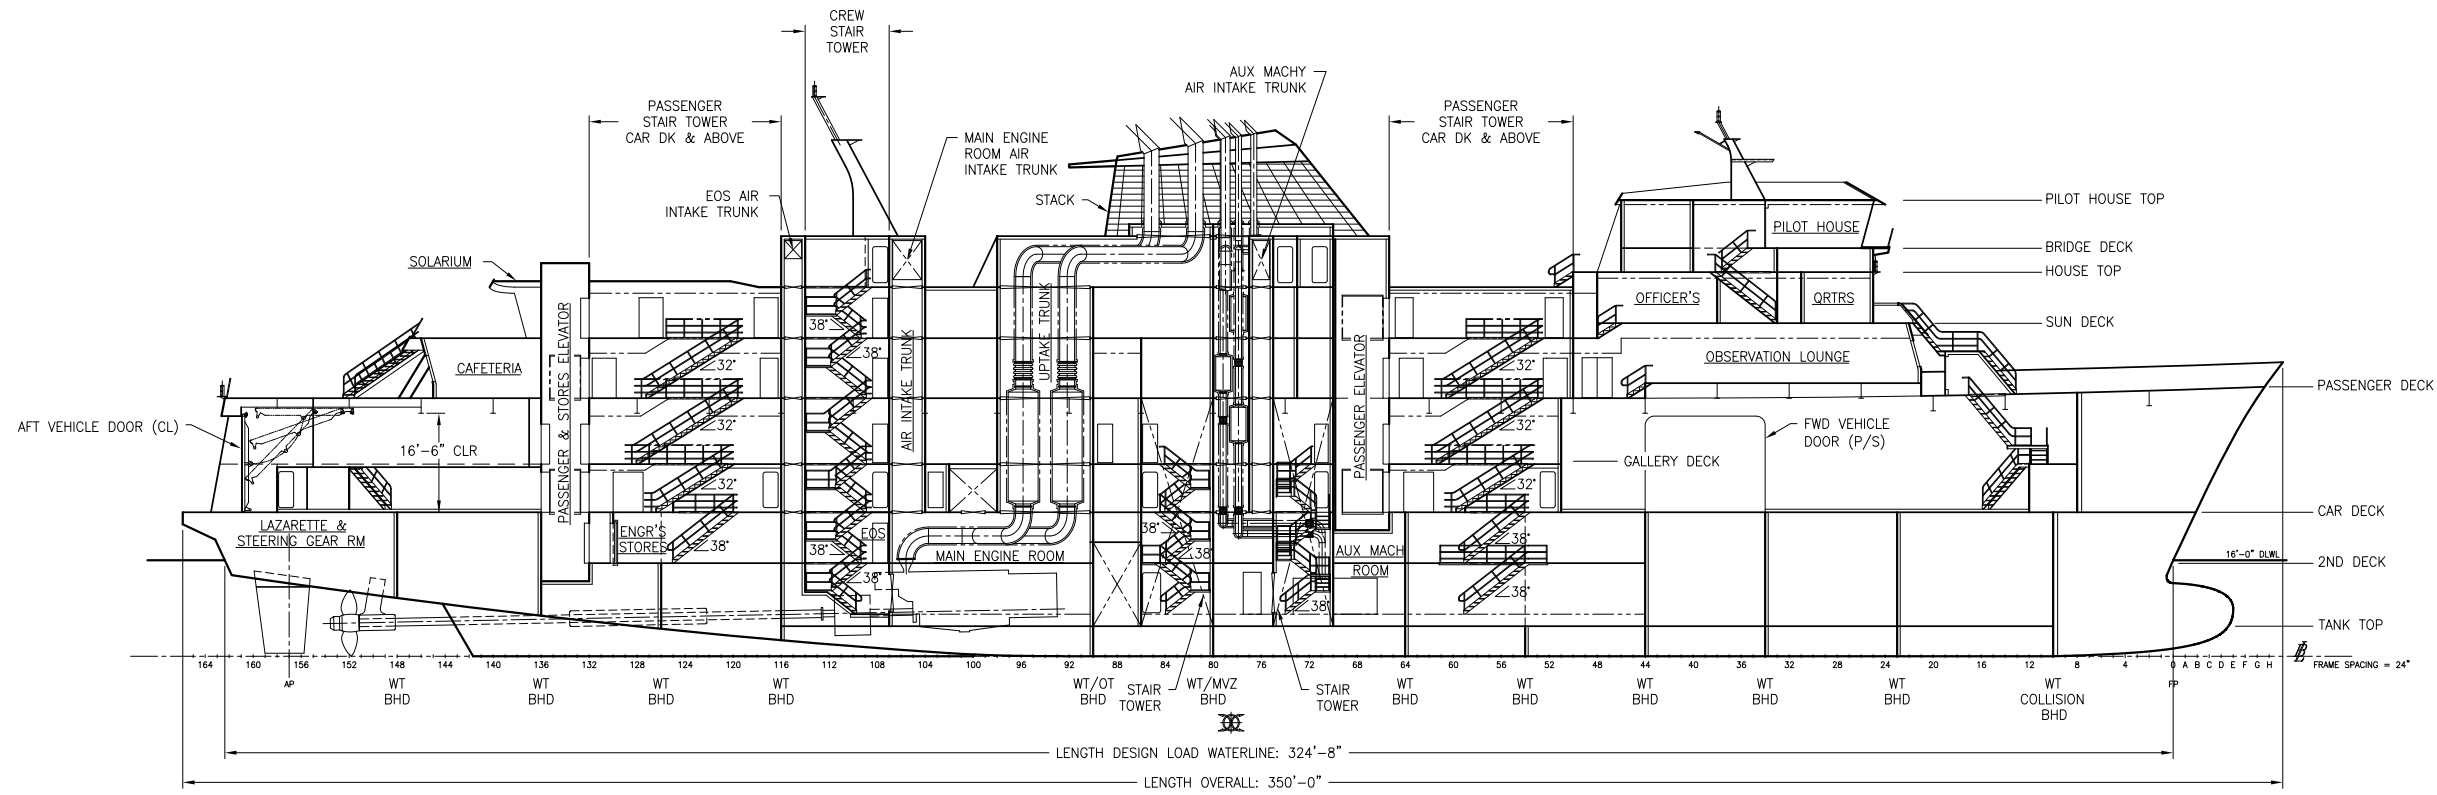

INBOARD PROFILE




ELEVATION THROUGH CASING, LOOKING TO PORT

SIGNED COPY
 IS ON FILE



HALF SIZE PRINT

SIZE	D	DWG NO.	06137-002-101-1	REV	-
SCALE	1/16"=1'-0"	FILE NAME	06137-002-101-1-	SHEET	2 OF 4

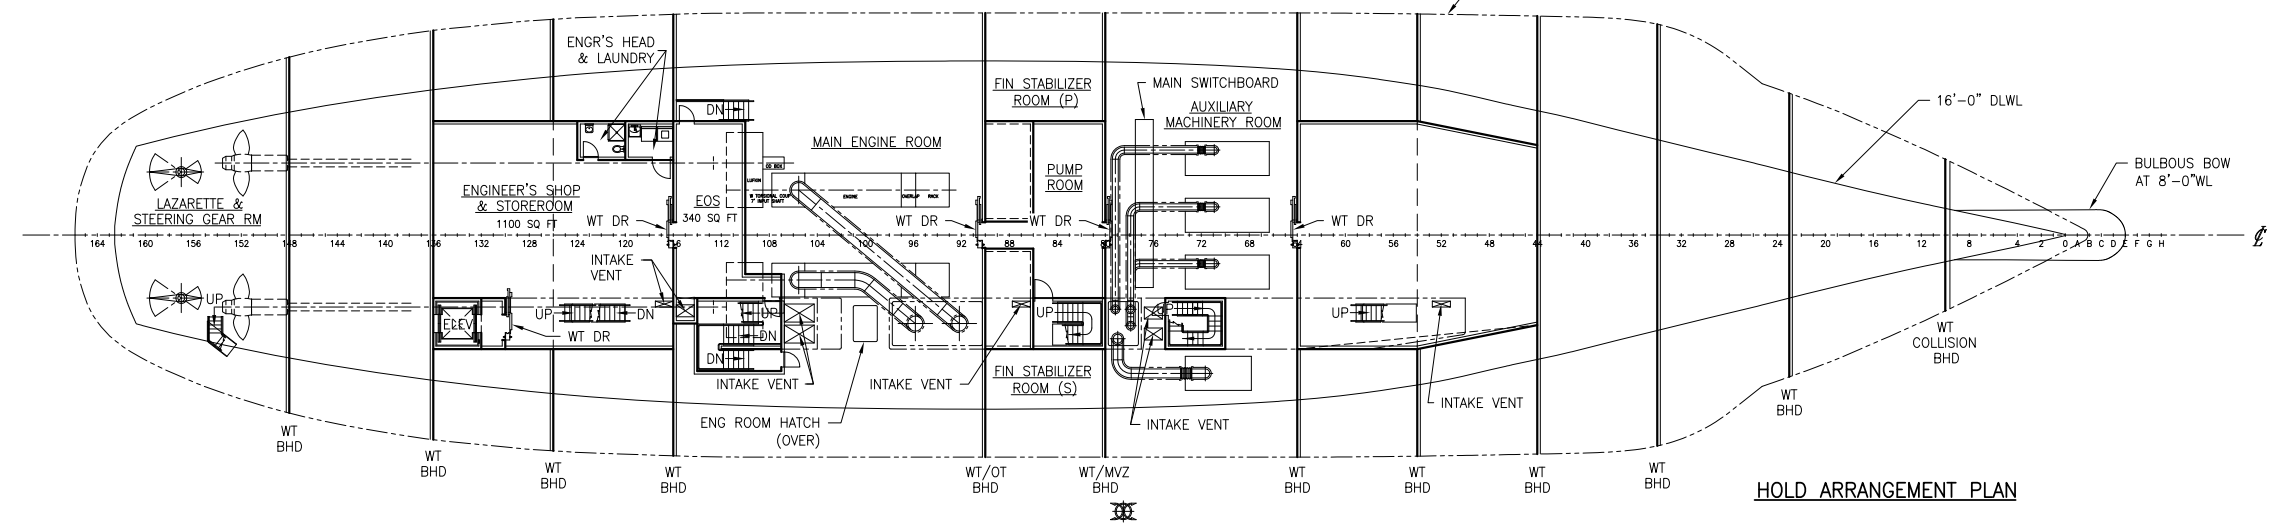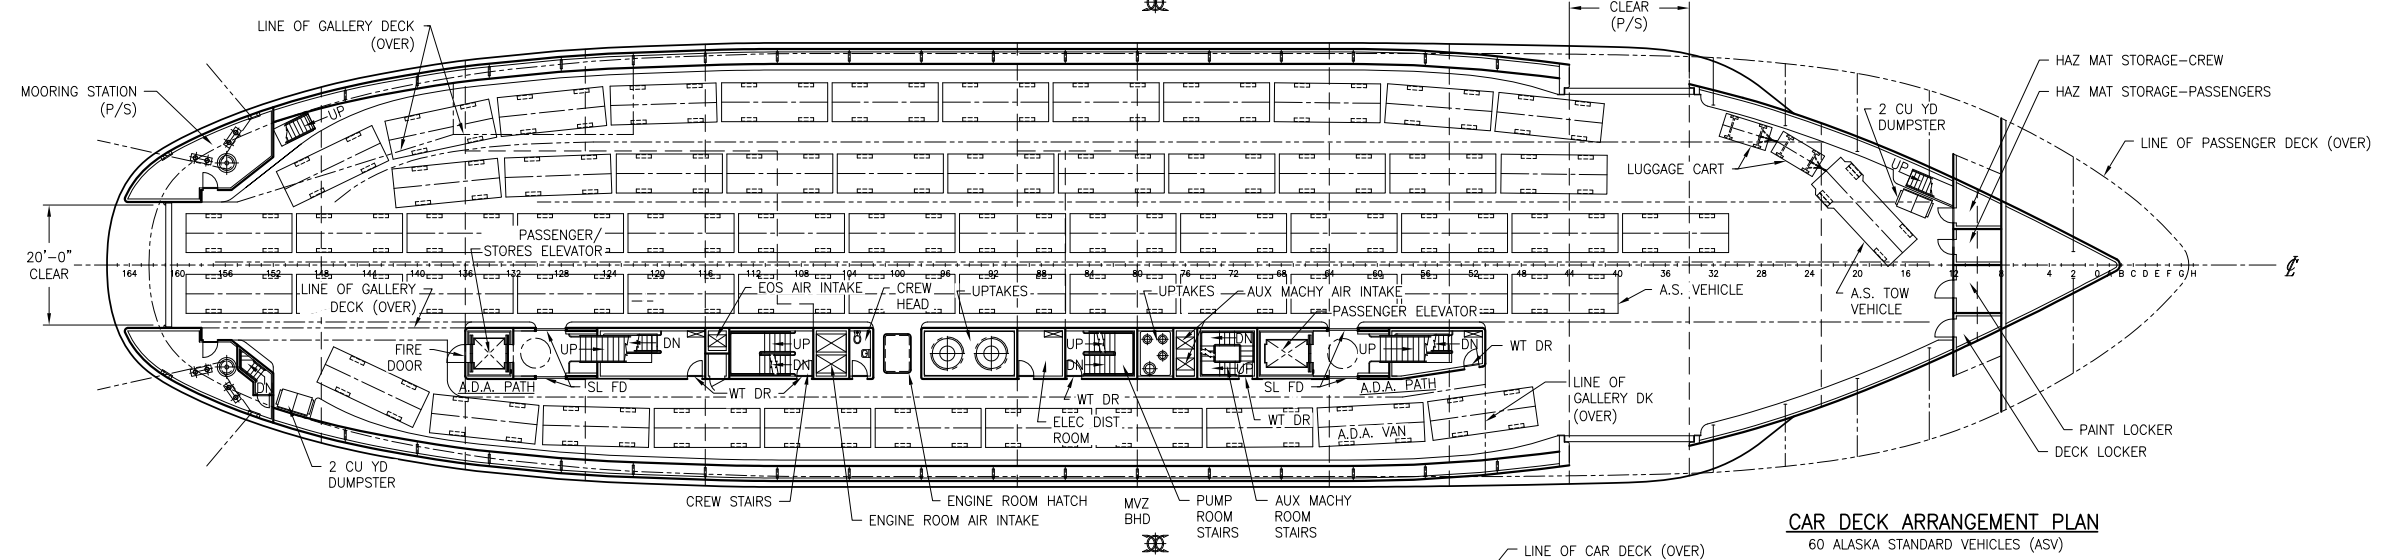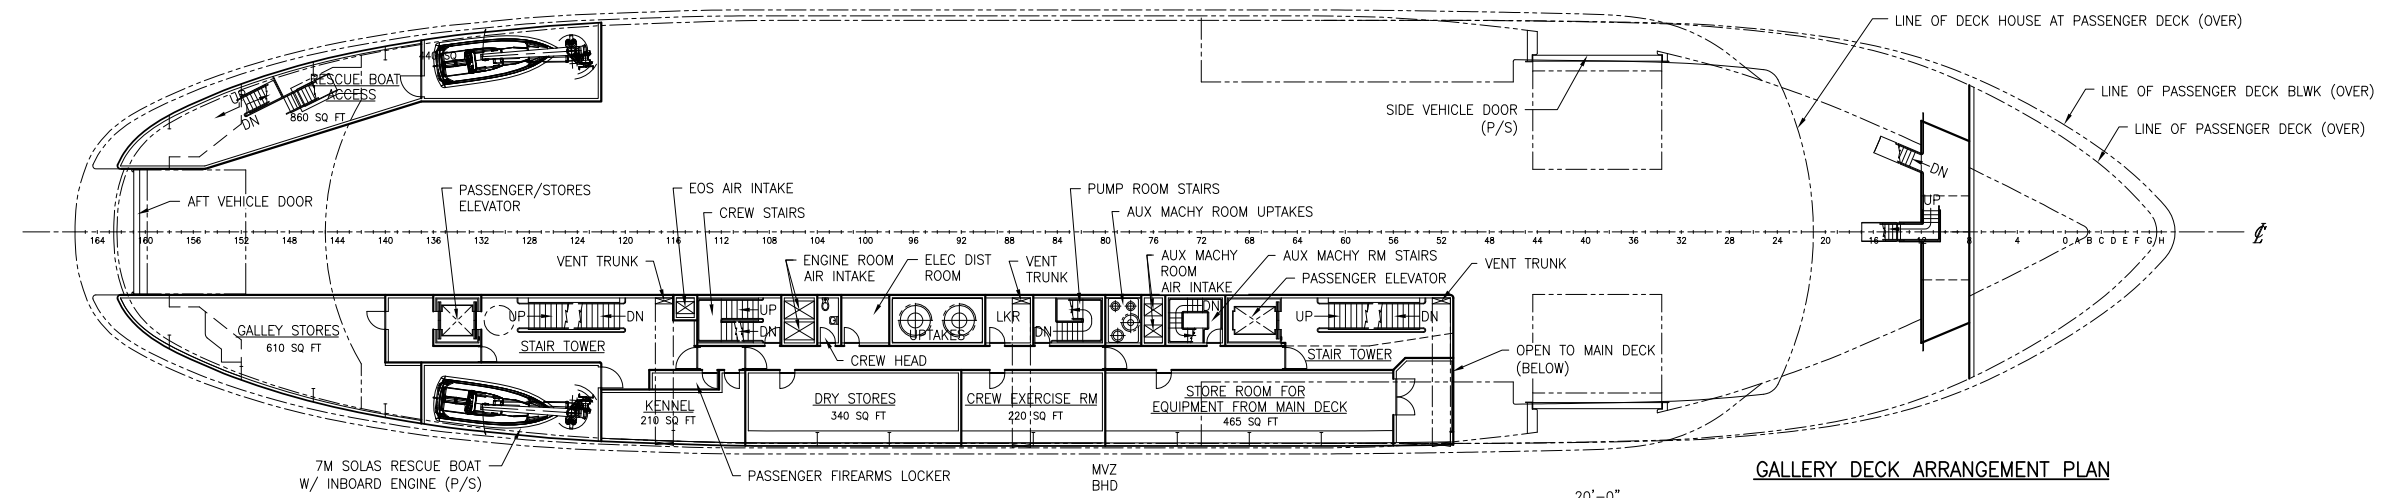


SIGNED COPY
 IS ON FILE




HALF SIZE PRINT

SIZE	D	DWG. NO.	06137-002-101-1	REV	-
SCALE	1/16"=1'-0"	FILE NAME	06137-002-101-1-	SHEET	3 OF 4


CONFIDENTIAL AND PROPRIETARY PROPERTY OF
Elliott Bay Design Group LLC
 MAY NOT BE USED FOR CONSTRUCTION OR PROVIDED TO
 ANY THIRD PARTIES WITHOUT PRIOR WRITTEN CONSENT.
 © 2009 ELLIOTT BAY DESIGN GROUP.

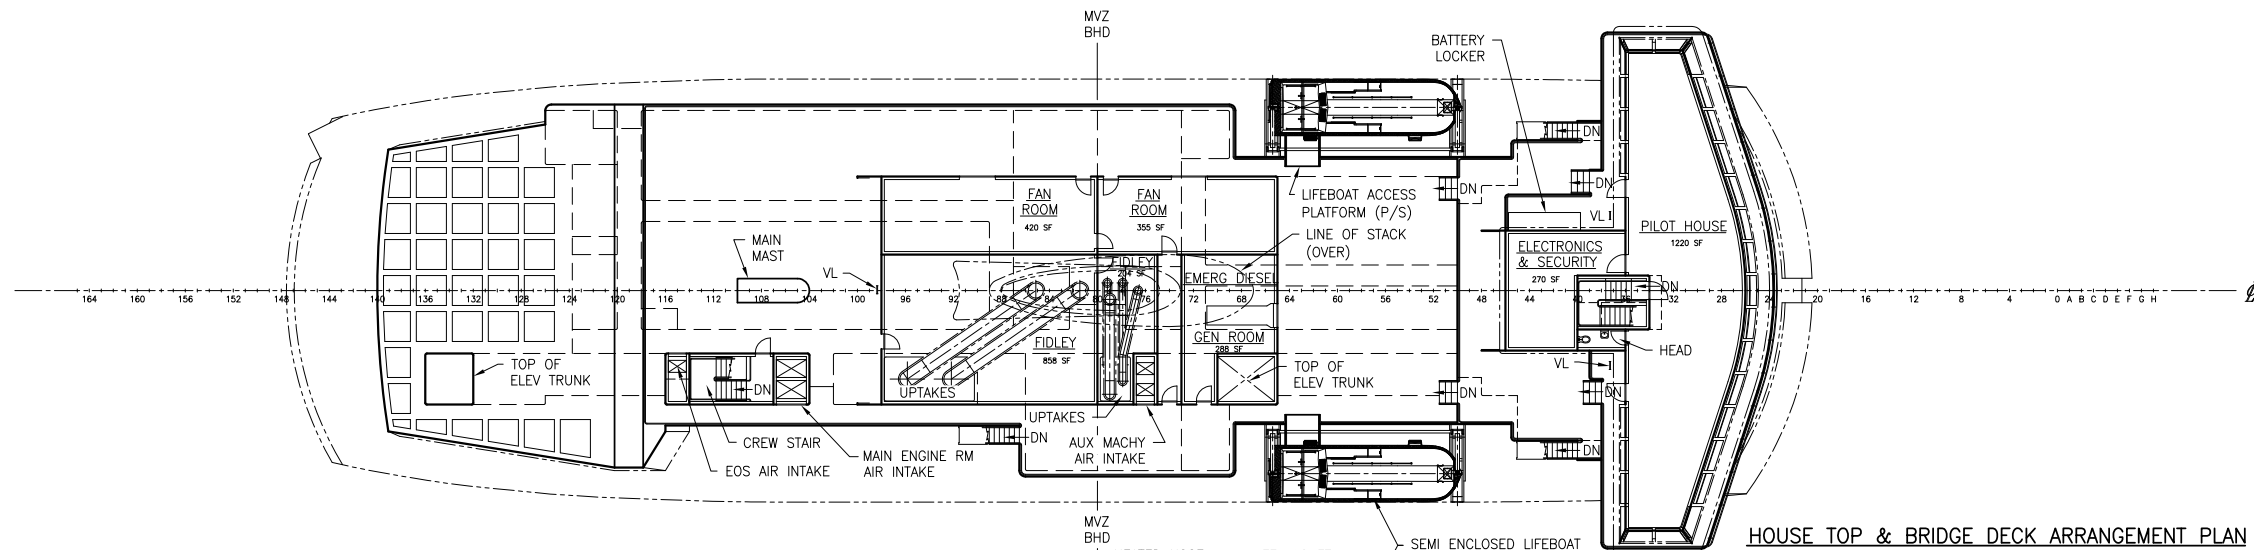

HOUSE TOP & BRIDGE DECK ARRANGEMENT PLAN

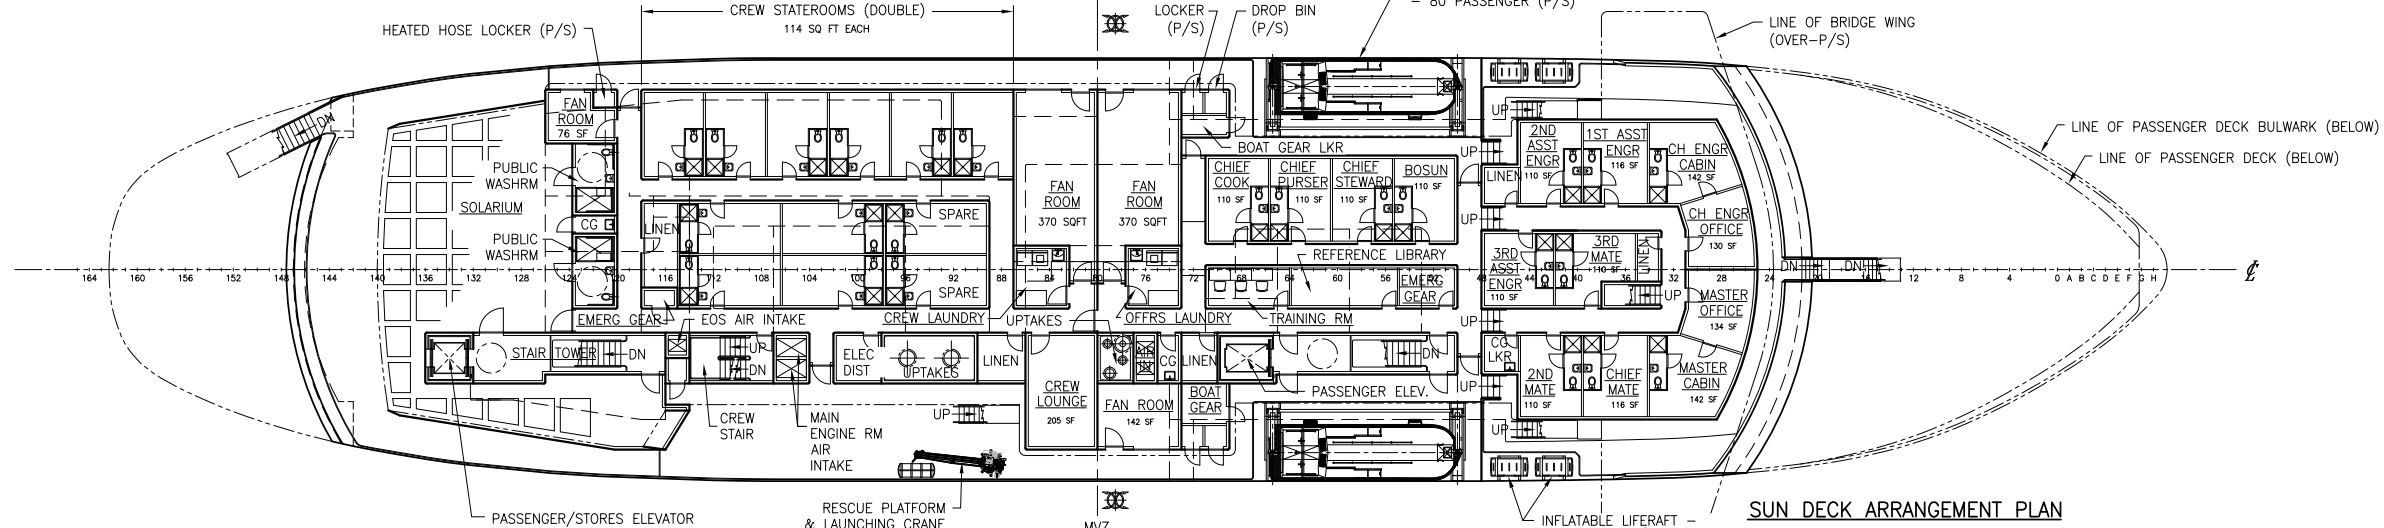

SUN DECK ARRANGEMENT PLAN

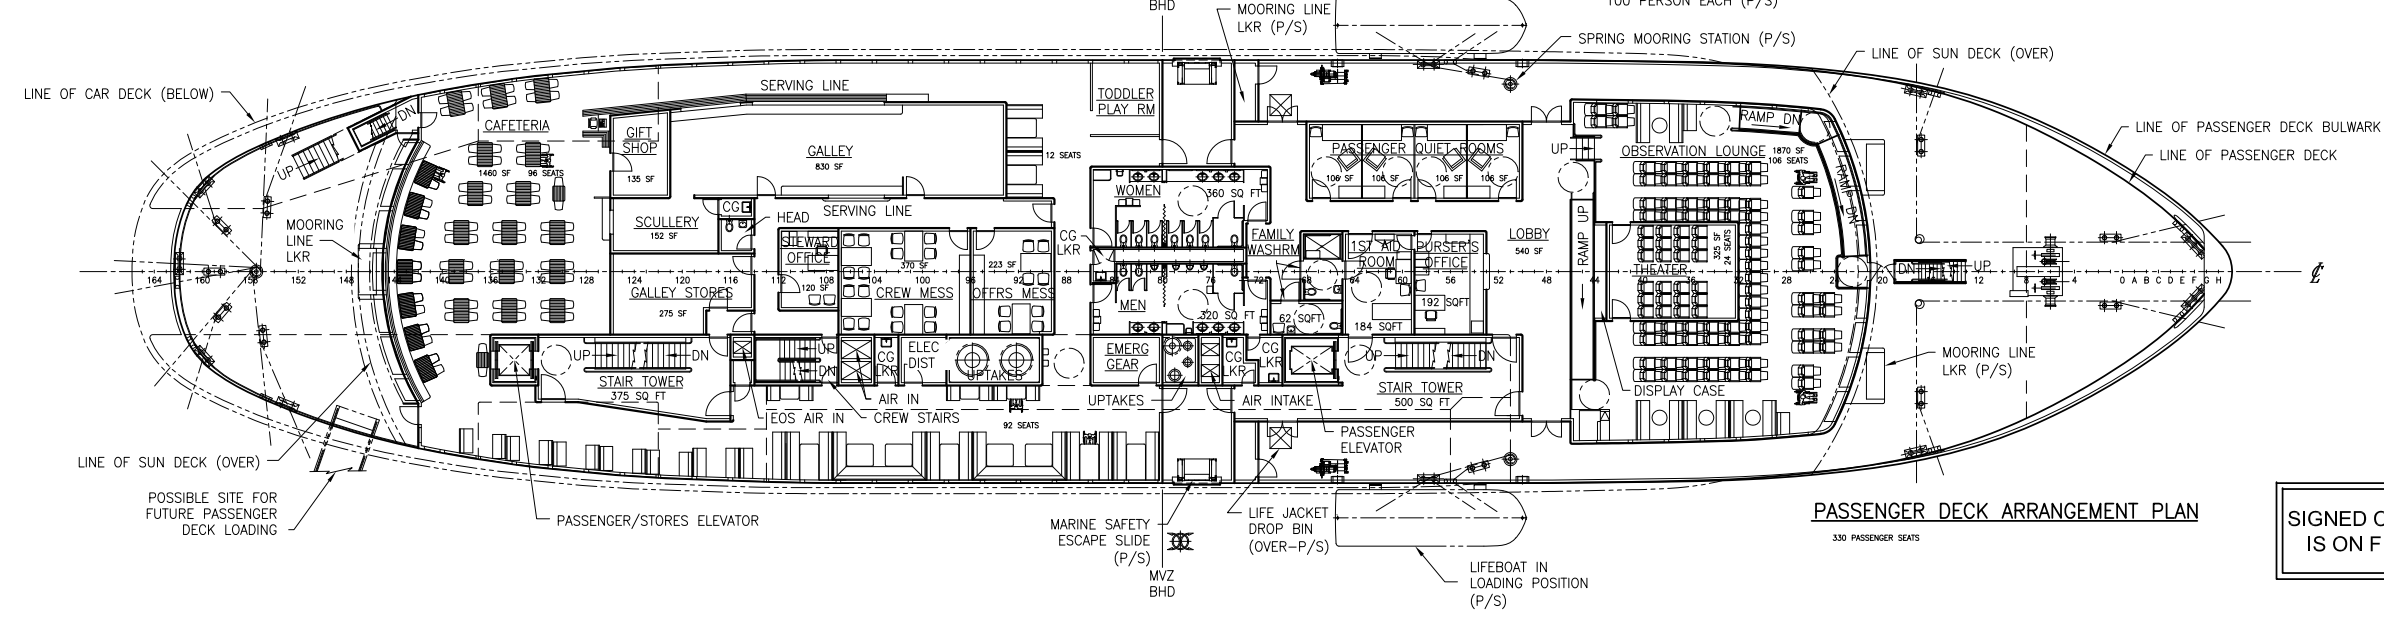

PASSENGER DECK ARRANGEMENT PLAN

SIGNED COPY
 IS ON FILE

