
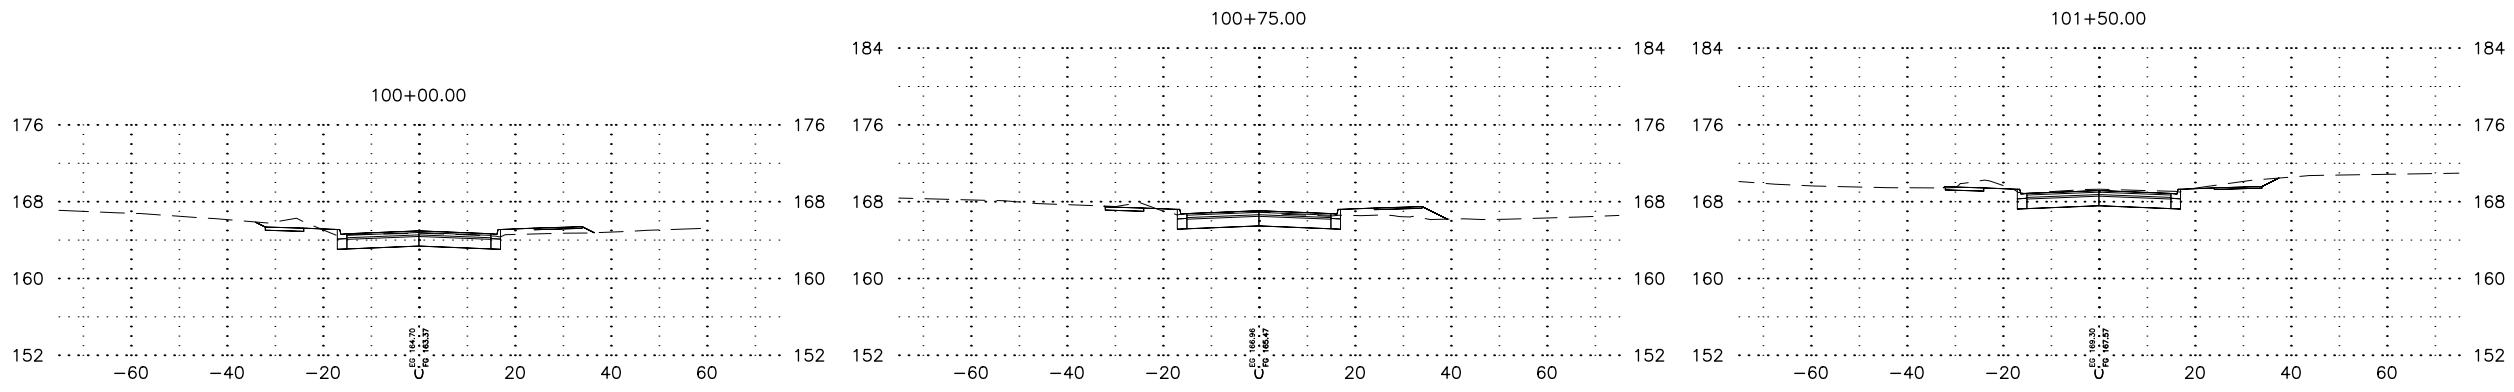
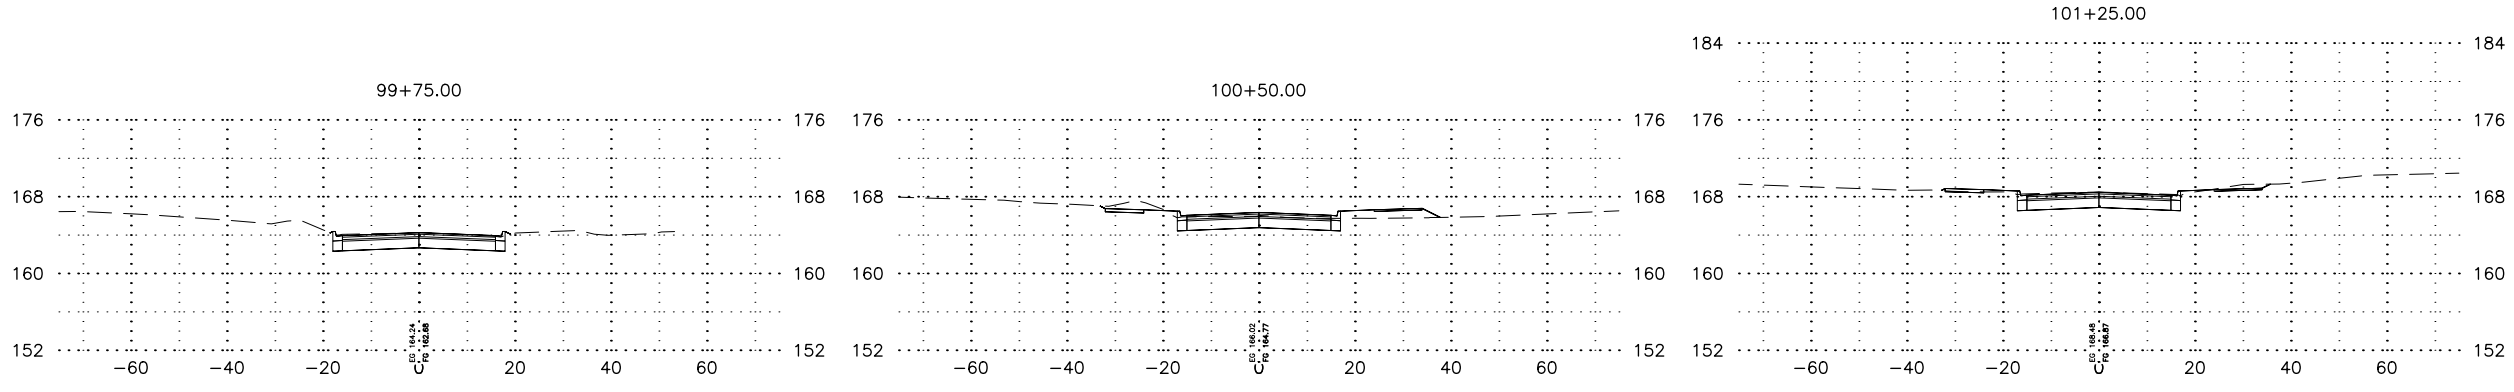


DESIGNED BY: \_\_\_\_\_  
 CHECKED BY: \_\_\_\_\_  
 DRAFTED BY: \_\_\_\_\_  
 SCALE: X" = XX'  
 DATE: 9/5/2025 6:58 PM  
 TIME: \_\_\_\_\_  
 DRAWING LOCATION: H:\JOBS\23-016 AMATS ACADEMY VANGUARD & 88TH AVE (DOTCR)\A-ACADEMY & VANGUARD\CAD\DESIGN\00783-CM-ACADEMY.DWG

SHEET NO.	TOTAL SHEETS
1	
STATE	YEAR
ALASKA	2025

PROJECT DESIGNATION  
**0001753/  
 CFHWY00783**

NO.	REVISION









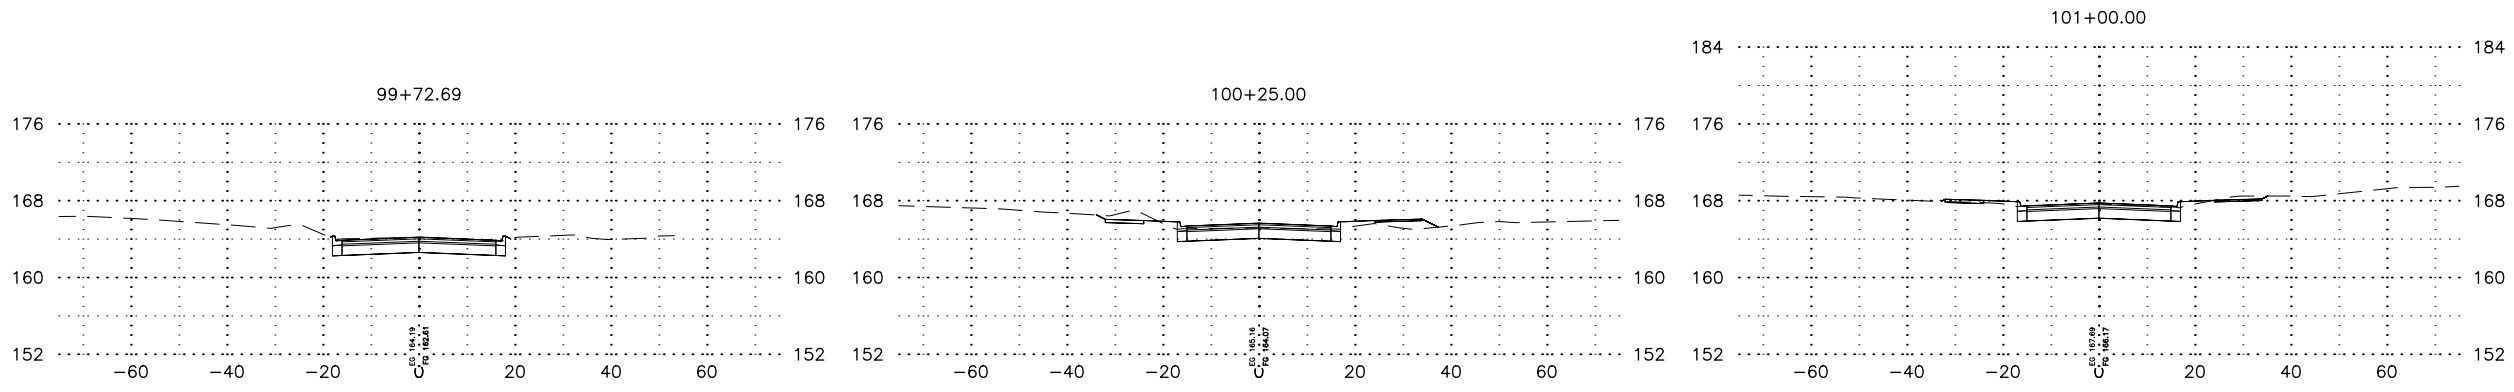


**LOCAL  
REVIEW**

STATE OF ALASKA  
 DEPARTMENT OF TRANSPORTATION  
 AND PUBLIC FACILITIES  
**AMATS: ACADEMY DR &  
 VANGUARD DR  
 AREA IMPROVEMENTS**  
**CROSS SECTIONS  
 ACADEMY DR**

DESIGNED BY: \_\_\_\_\_  
 CHECKED BY: \_\_\_\_\_  
 DRAFTED BY: \_\_\_\_\_  
 SCALE: X" = XX'  
 DATE: 9/5/2025 6:58 PM  
 TIME: \_\_\_\_\_  
 DRAWING LOCATION: H:\JOBS\23-016 AMATS ACADEMY VANGUARD & 88TH AVE (DOTCR)\A-ACADEMY & VANGUARD\CAD\DESIGN\00783-CM-ACADEMY.DWG










SHEET NO.	TOTAL SHEETS
2	
STATE	YEAR
ALASKA	2025
PROJECT DESIGNATION	
0001753/ CFHWY00783	
NO.	REVISION
DATE	
NO.	REVISION
DATE	
NO.	REVISION
DATE	

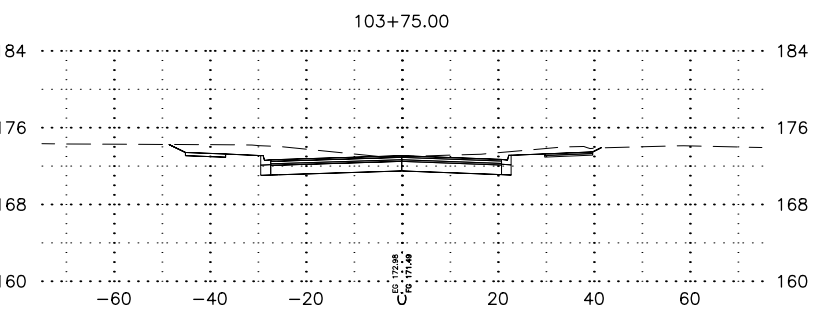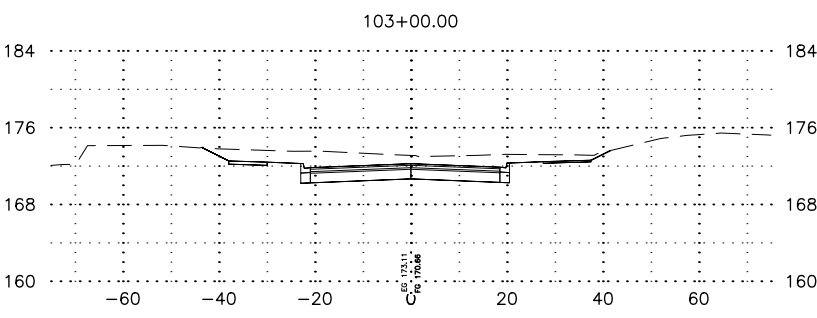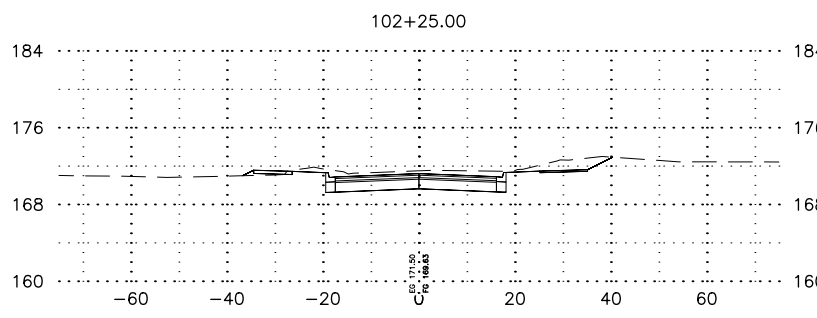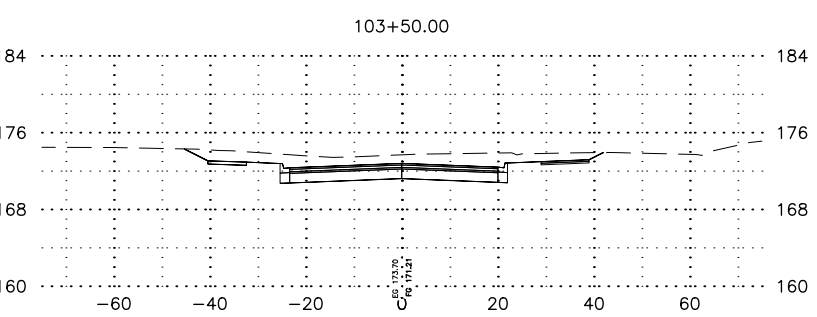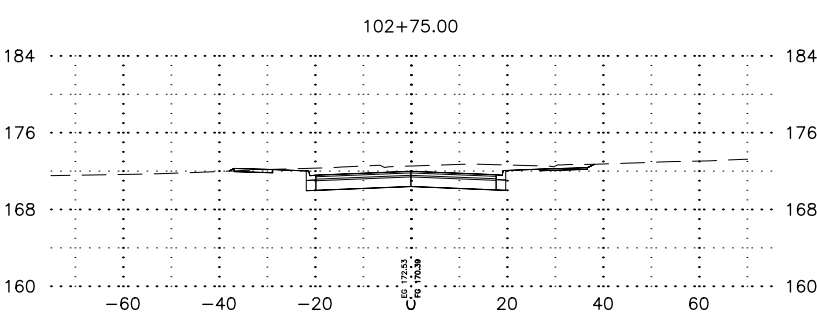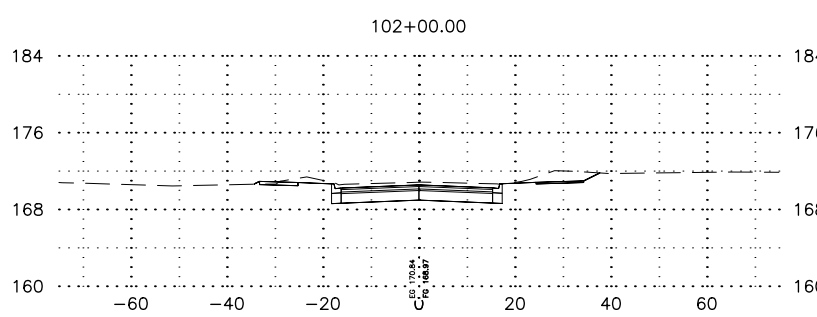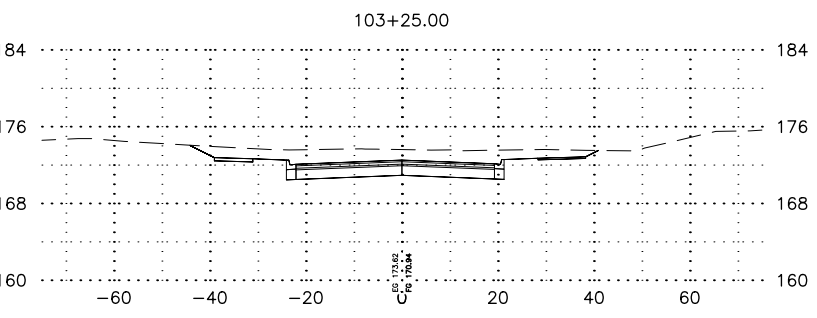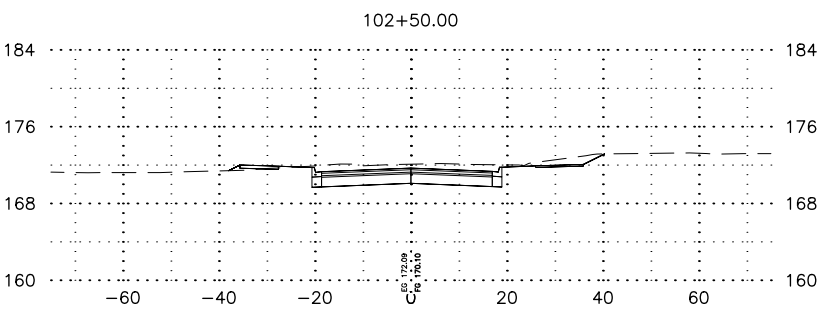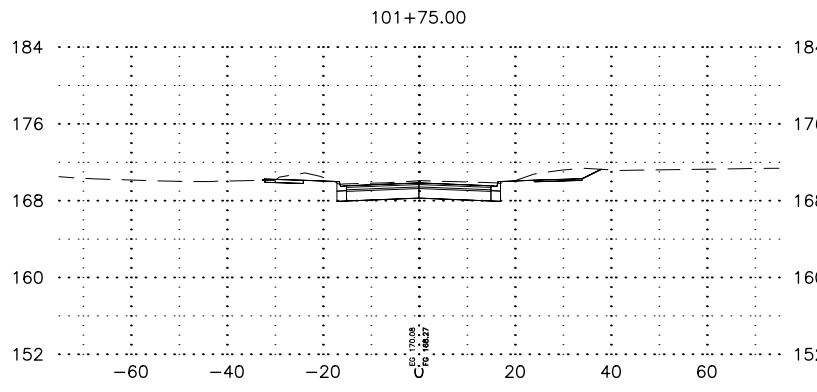

**LOCAL  
REVIEW**

STATE OF ALASKA  
 DEPARTMENT OF TRANSPORTATION  
 AND PUBLIC FACILITIES  
 AMATS: ACADEMY DR &  
 VANGUARD DR  
 AREA IMPROVEMENTS  
 CROSS SECTIONS  
 ACADEMY DR

DRAWING LOCATION: H:\JOBS\23-016 AMATS ACADEMY VANGUARD & 88TH AVE (DOTCR)\A-ACADEMY & VANGUARD\CAD\DESIGN\00783-CM-ACADEMY.DWG  
 DATE: 9/5/2025 6:58 PM  
 TIME: 6:58 PM  
 SCALE: X" = XX'  
 DESIGNED BY: [blank]  
 CHECKED BY: [blank]  
 DRAFTED BY: [blank]

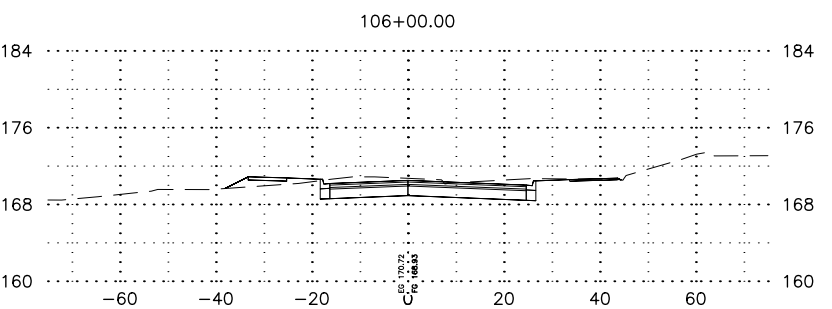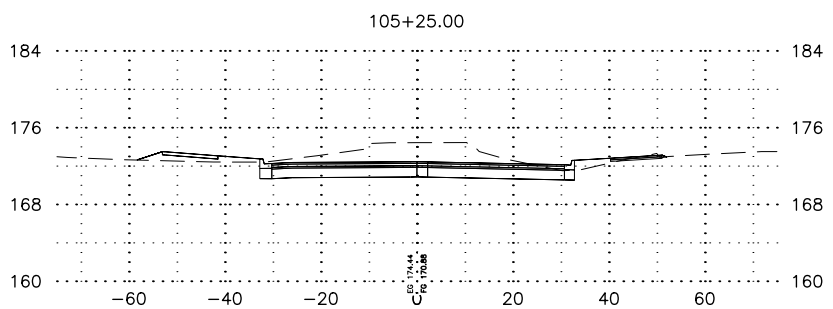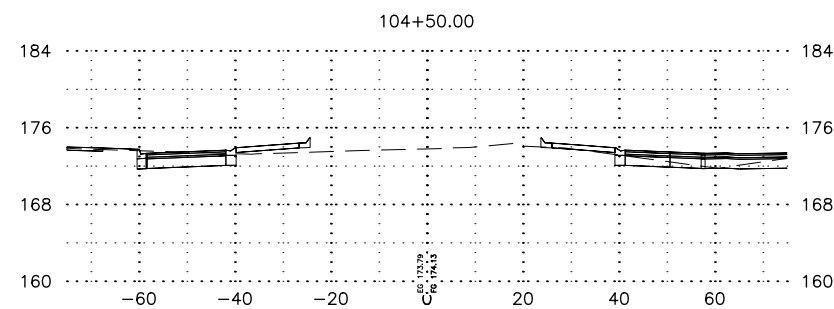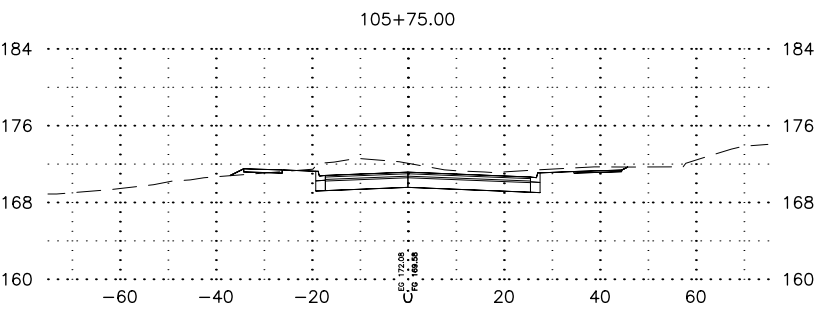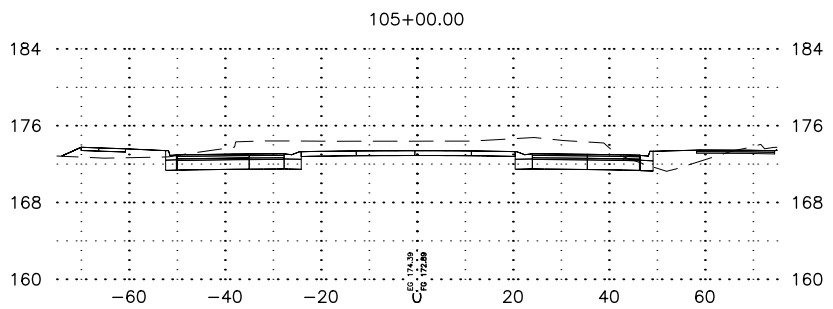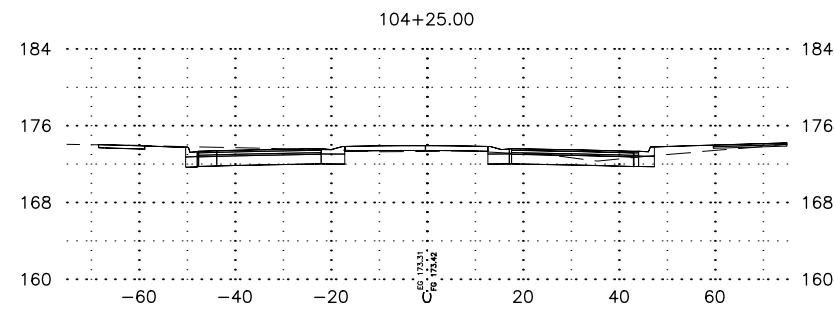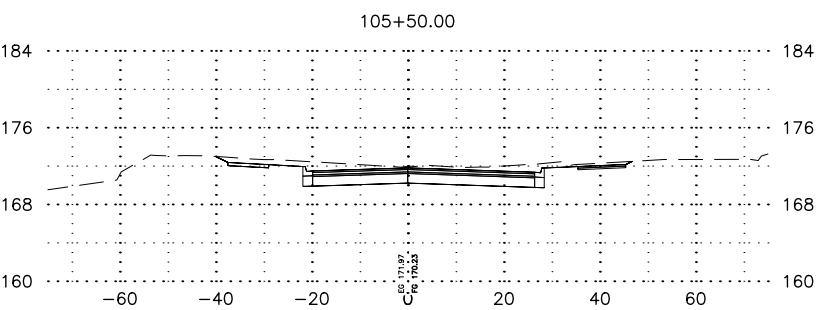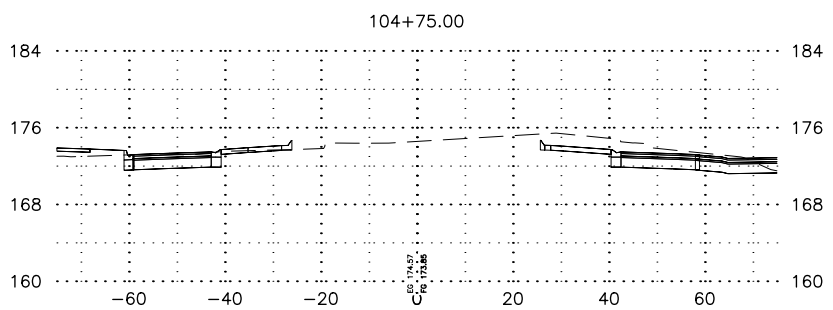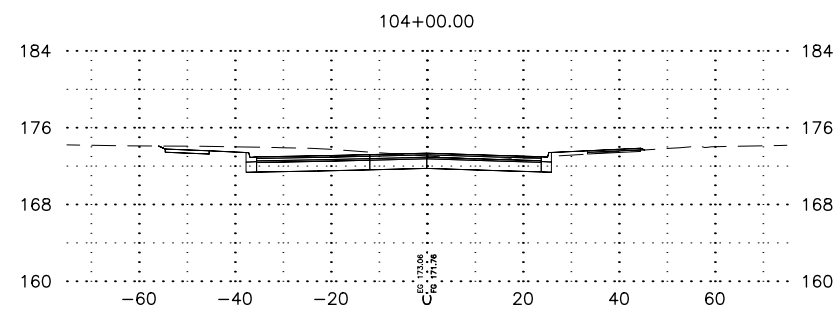










SHEET NO.	TOTAL SHEETS
3	
STATE	YEAR
ALASKA	2025
PROJECT DESIGNATION	
0001753/ CFHWY00783	
NO.	REVISION
DATE	
NO.	REVISION
DATE	
NO.	REVISION
DATE	

LOCAL REVIEW

STATE OF ALASKA  
 DEPARTMENT OF TRANSPORTATION  
 AND PUBLIC FACILITIES  
 AMATS: ACADEMY DR &  
 VANGUARD DR  
 AREA IMPROVEMENTS  
 CROSS SECTIONS  
 ACADEMY DR

DESIGNED BY: \_\_\_\_\_  
 CHECKED BY: \_\_\_\_\_  
 DRAFTED BY: \_\_\_\_\_  
 SCALE: X" = XX'  
 DATE: 9/5/2025 6:58 PM  
 TIME: \_\_\_\_\_  
 DRAWING LOCATION: H:\JOBS\23-016 AMATS ACADEMY VANGUARD & 88TH AVE (DOTCR)\A-ACADEMY & VANGUARD\CAD\DESIGN\00783-CM-ACADEMY.DWG

SHEET NO.	TOTAL SHEETS
4	
STATE	YEAR
ALASKA	2025
PROJECT DESIGNATION	
0001753/ CFHWY00783	
NO.	REVISION
DATE	
NO.	REVISION
DATE	
NO.	REVISION
DATE	

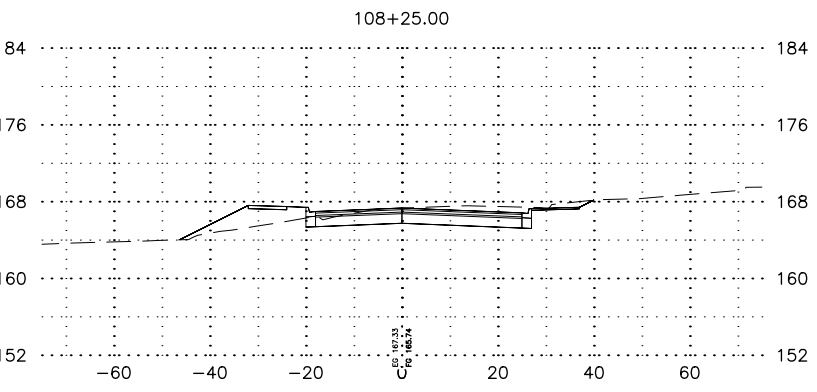
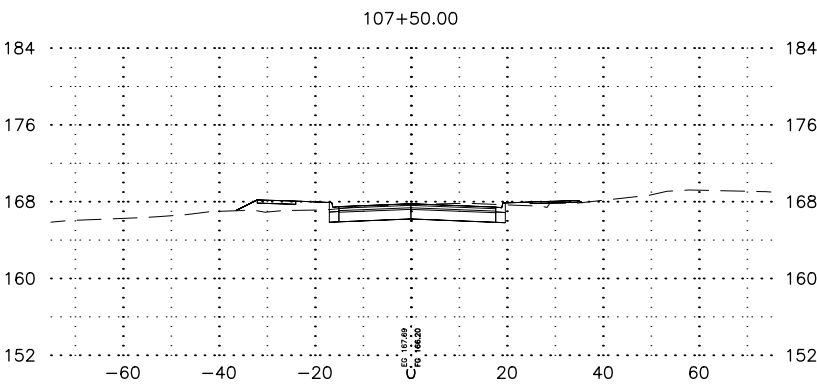
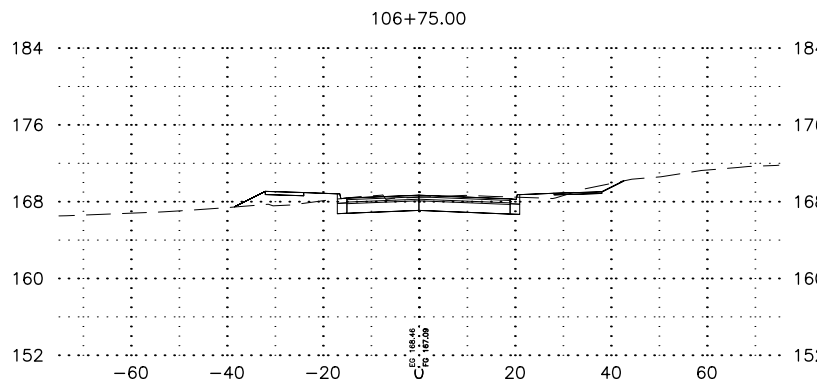
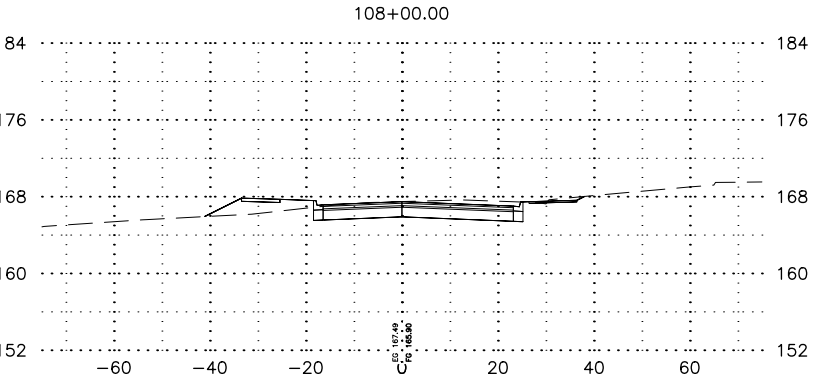
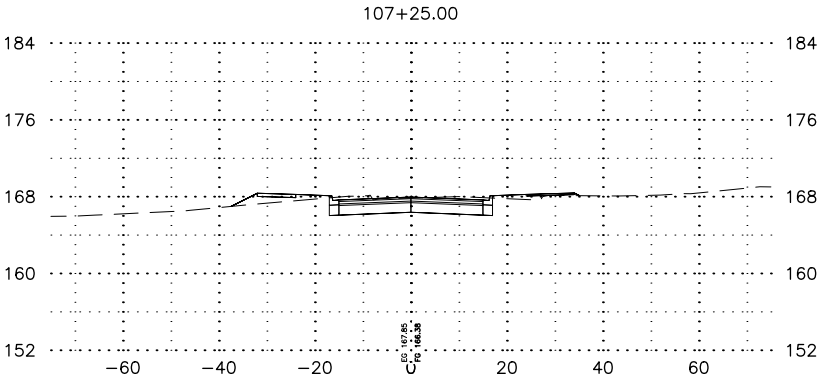
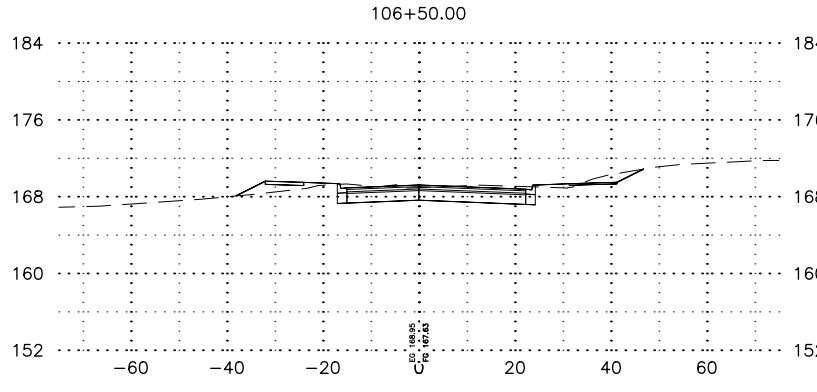
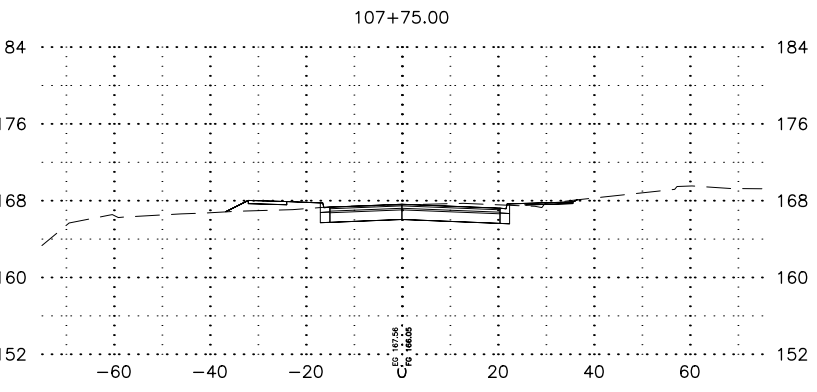
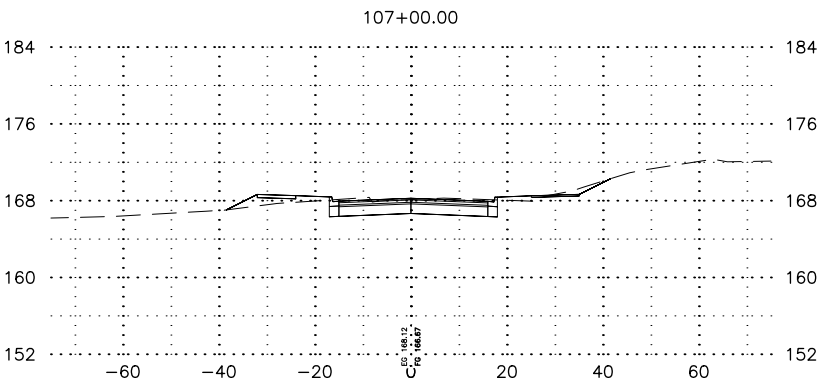
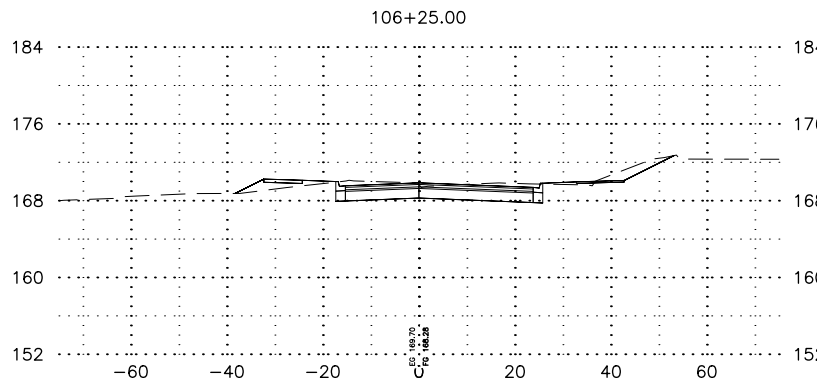


**LOCAL REVIEW**

STATE OF ALASKA  
 DEPARTMENT OF TRANSPORTATION  
 AND PUBLIC FACILITIES  
 AMATS: ACADEMY DR &  
 VANGUARD DR  
 AREA IMPROVEMENTS  
 CROSS SECTIONS  
 ACADEMY DR

DESIGNED BY: \_\_\_\_\_  
 CHECKED BY: \_\_\_\_\_  
 DRAFTED BY: \_\_\_\_\_  
 SCALE: X" = XX'  
 DATE: 9/5/2025 6:58 PM  
 TIME: \_\_\_\_\_  
 DRAWING LOCATION: H:\JOBS\23-016 AMATS ACADEMY VANGUARD & 88TH AVE (DOTCR)\A-ACADEMY & VANGUARD\CAD\DESIGN\00783-CM-ACADEMY.DWG

SHEET NO.	TOTAL SHEETS
5	
STATE	YEAR
ALASKA	2025
PROJECT DESIGNATION	
0001753/ CFHWY00783	
NO.	REVISION
DATE	
NO.	REVISION
DATE	
NO.	REVISION
DATE	

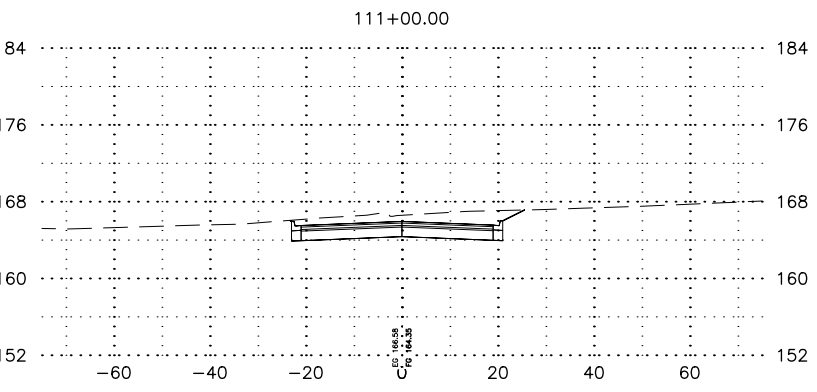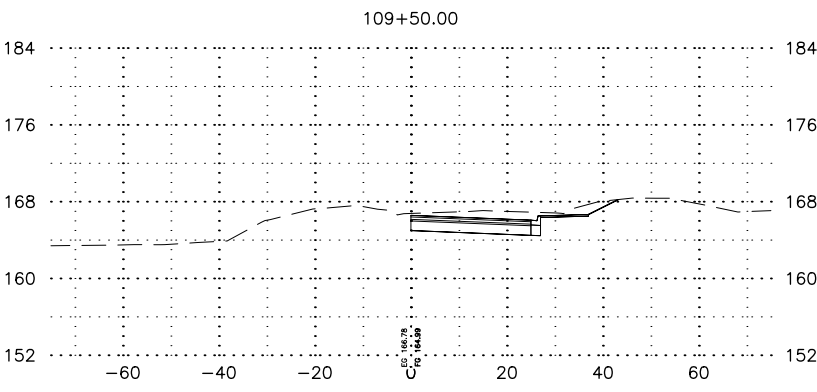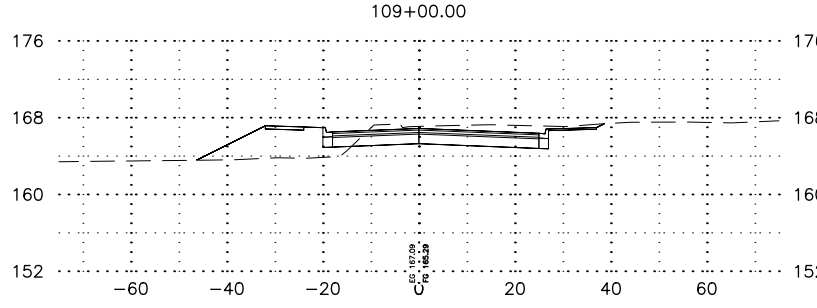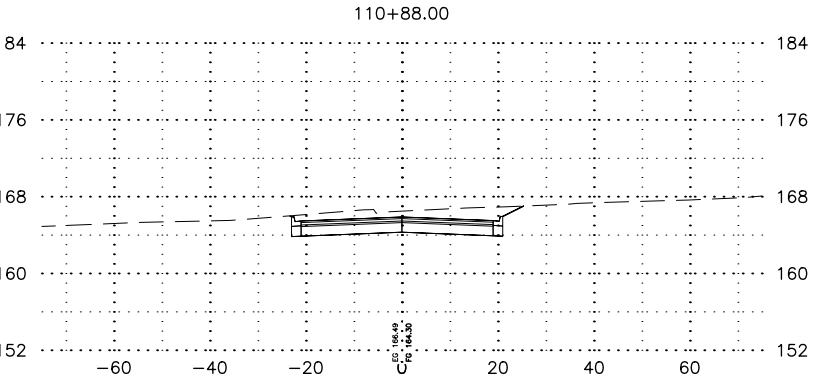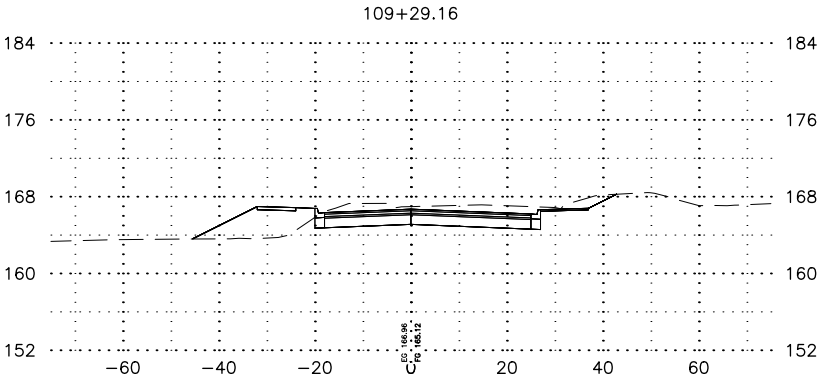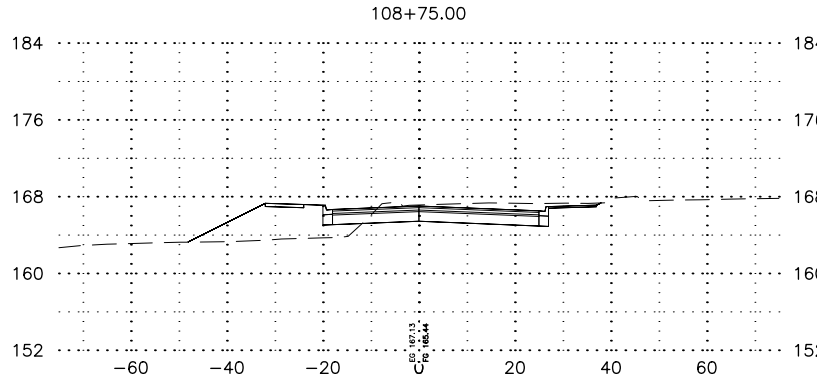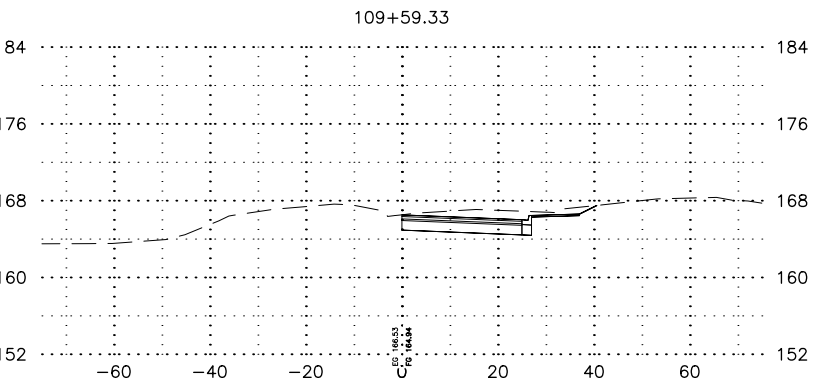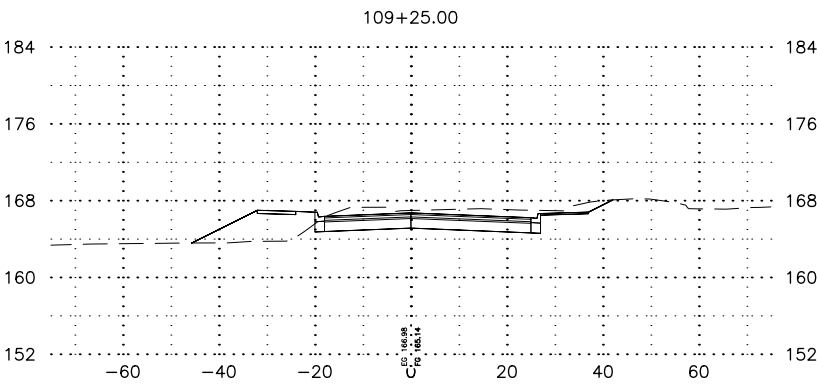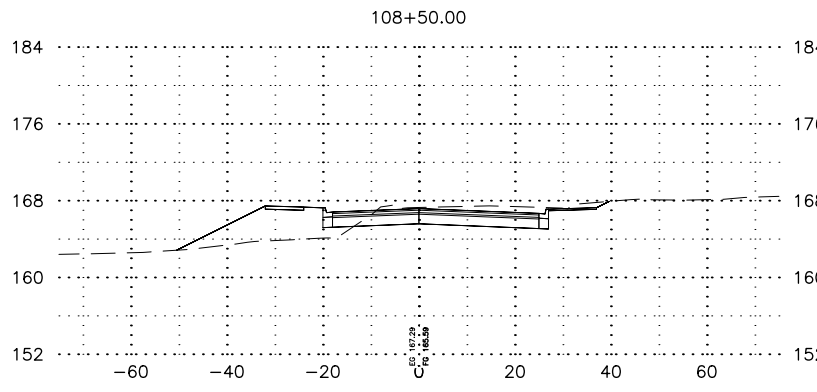

**LOCAL  
REVIEW**








STATE OF ALASKA  
 DEPARTMENT OF TRANSPORTATION  
 AND PUBLIC FACILITIES  
 AMATS: ACADEMY DR &  
 VANGUARD DR  
 AREA IMPROVEMENTS  
 CROSS SECTIONS  
 ACADEMY DR

DESIGNED BY: \_\_\_\_\_  
 CHECKED BY: \_\_\_\_\_  
 DRAFTED BY: \_\_\_\_\_  
 SCALE: X" = XX'  
 DATE: 9/5/2025 6:58 PM  
 TIME: \_\_\_\_\_  
 DRAWING LOCATION: H:\JOBS\23-016 AMATS ACADEMY VANGUARD & 88TH AVE (DOTCR)\A-ACADEMY & VANGUARD\CAD\DESIGN\00783-CM-ACADEMY.DWG

SHEET NO.	TOTAL SHEETS
6	
STATE	YEAR
ALASKA	2025

PROJECT DESIGNATION  
**0001753/  
 CFHWY00783**










NO.	REVISION

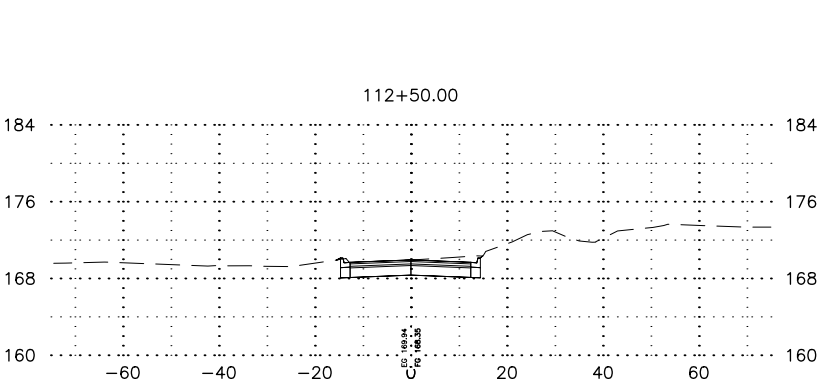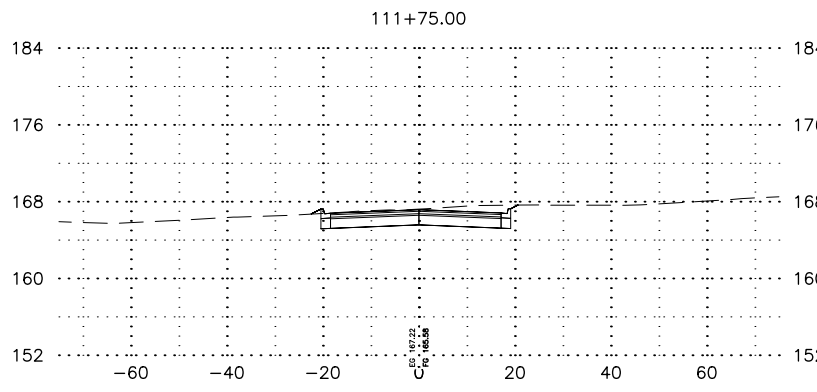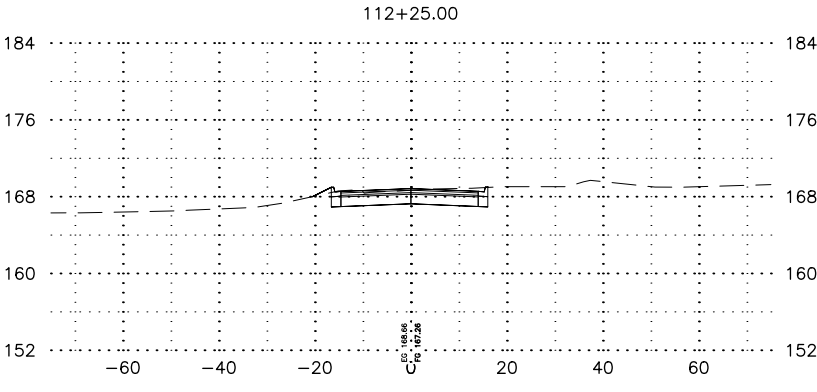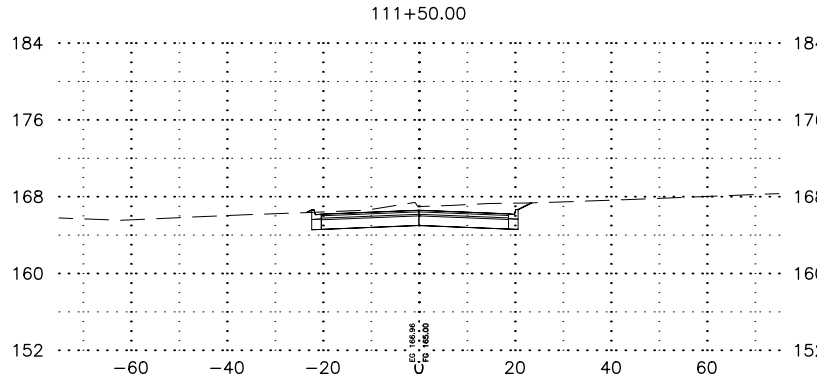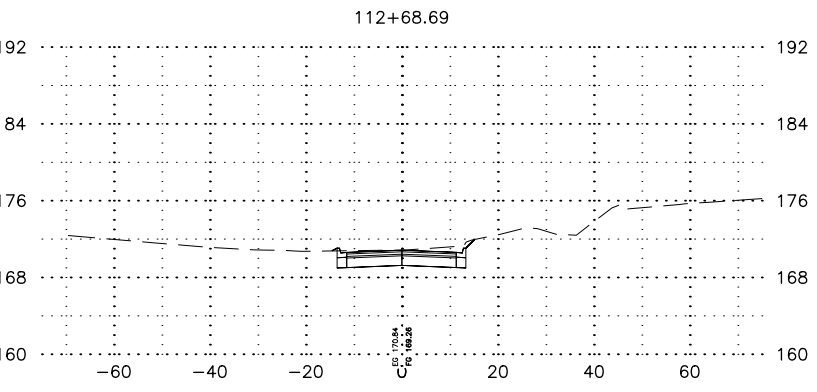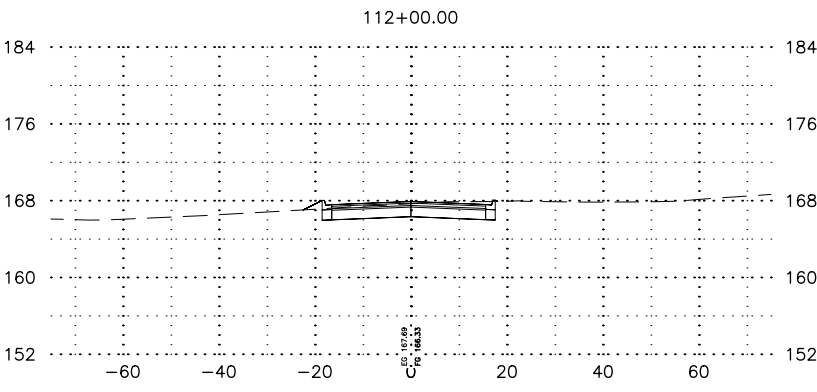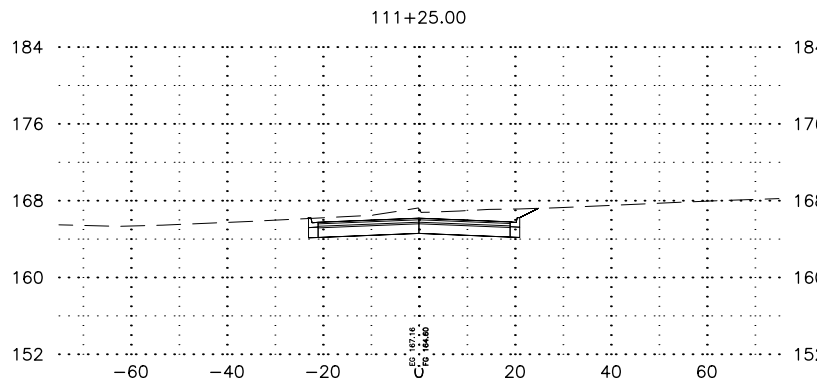

**LOCAL  
 REVIEW**

STATE OF ALASKA  
 DEPARTMENT OF TRANSPORTATION  
 AND PUBLIC FACILITIES  
 AMATS: ACADEMY DR &  
 VANGUARD DR  
 AREA IMPROVEMENTS  
**CROSS SECTIONS  
 ACADEMY DR**

DRAWING LOCATION: H:\JOBS\23-016 AMATS ACADEMY VANGUARD & 88TH AVE (DOTCR)\A-ACADEMY & VANGUARD\CAD\DESIGN\00783-CM-ACADEMY.DWG  
 DATE: 9/5/2025 6:58 PM  
 TIME: 6:58 PM  
 SCALE: X" = XX'  
 DESIGNED BY: [blank]  
 CHECKED BY: [blank]  
 DRAFTED BY: [blank]

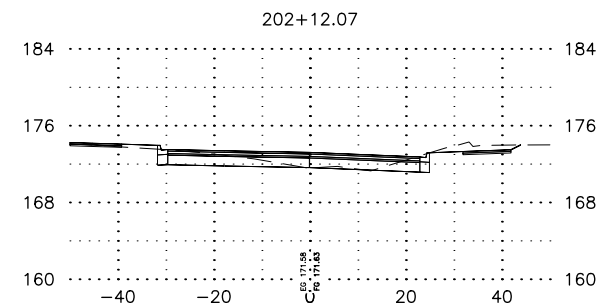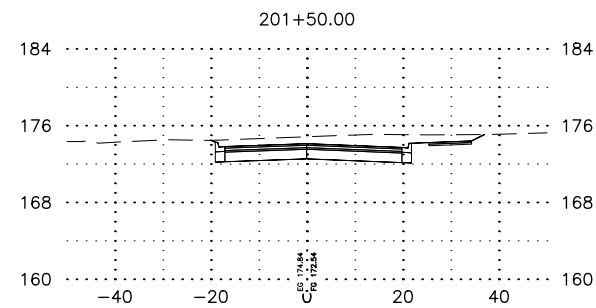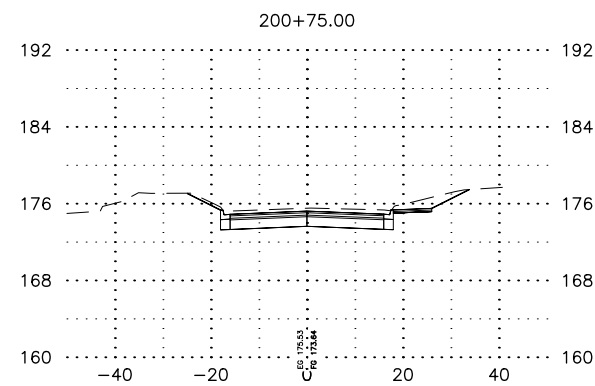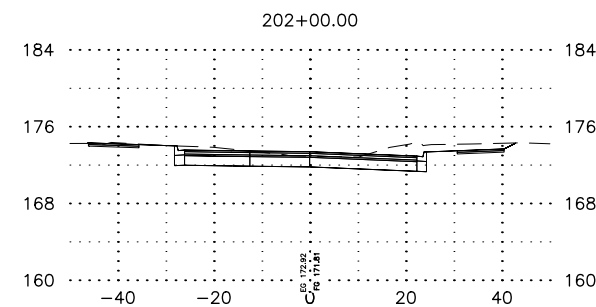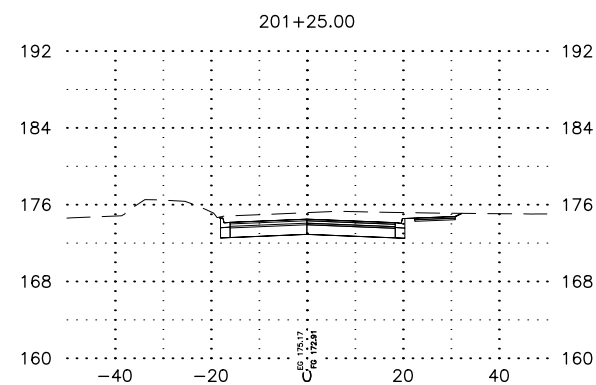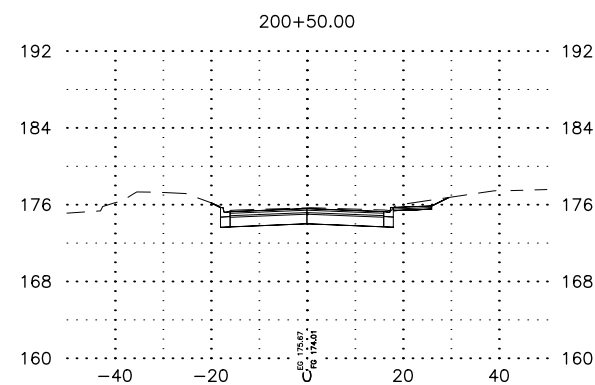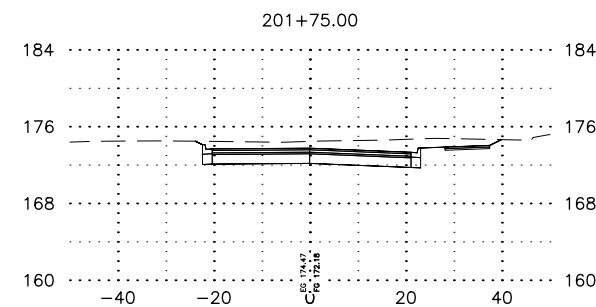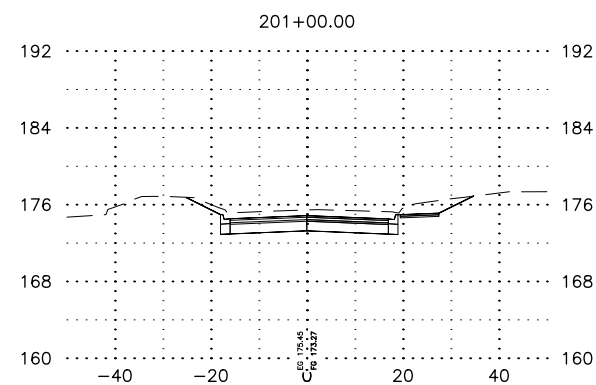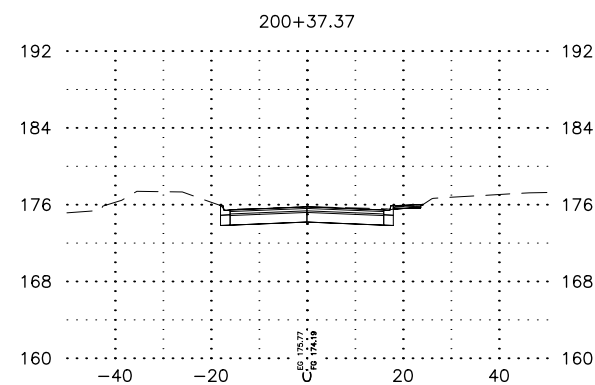

SHEET NO.	TOTAL SHEETS
1	
STATE	YEAR
ALASKA	2025
PROJECT DESIGNATION	
0001753/ CFHWY00783	
NO.	REVISION
DATE	
NO.	REVISION
DATE	
NO.	REVISION
DATE	

LOCAL  
REVIEW










STATE OF ALASKA  
 DEPARTMENT OF TRANSPORTATION  
 AND PUBLIC FACILITIES  
 AMATS: ACADEMY DR &  
 VANGUARD DR  
 AREA IMPROVEMENTS  
 CROSS SECTIONS  
 VANGUARD DR

DESIGNED BY: \_\_\_\_\_  
 CHECKED BY: \_\_\_\_\_  
 DRAFTED BY: \_\_\_\_\_  
 SCALE: X" = XX'  
 DATE: 9/5/2025 7:00 PM  
 TIME: \_\_\_\_\_  
 DRAWING LOCATION: H:\JOBS\23-016 AMATS ACADEMY VANGUARD & 88TH AVE (DOTCR)\A-ACADEMY & VANGUARD\CAD\DESIGN\00783-CM-ABBOTT.DWG

SHEET NO.	TOTAL SHEETS
1	
STATE	YEAR
ALASKA	2025

PROJECT DESIGNATION  
**0001753/  
 CFHWY00783**

NO.	REVISION

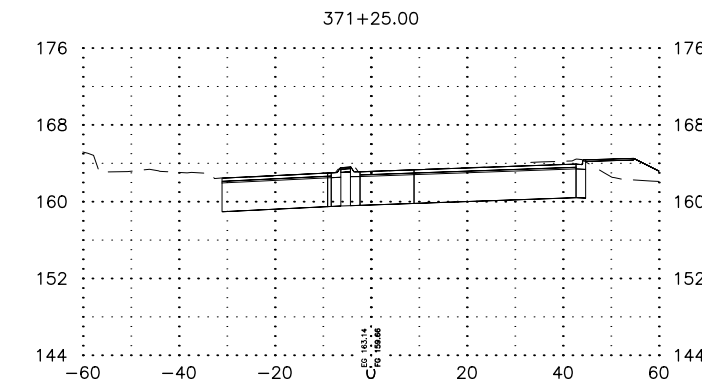
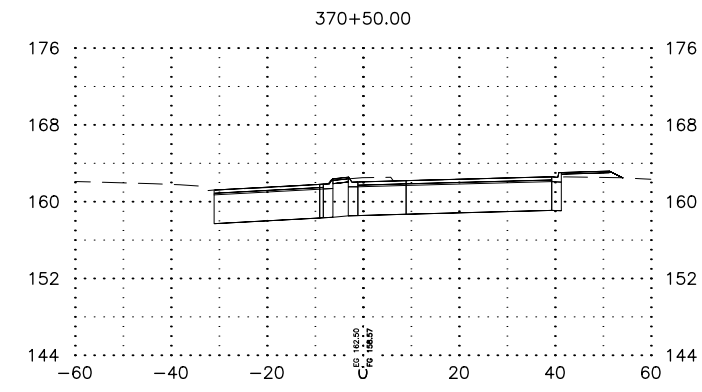
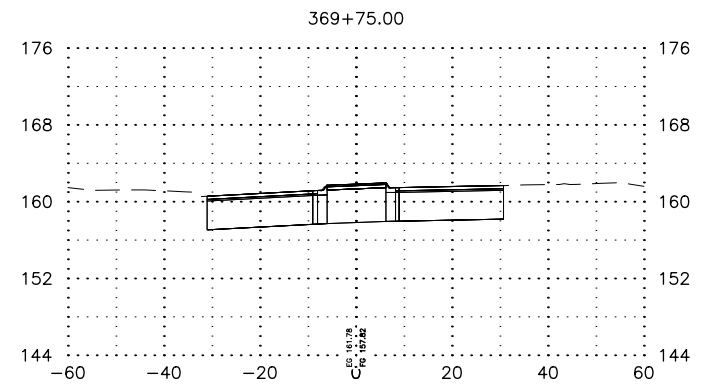
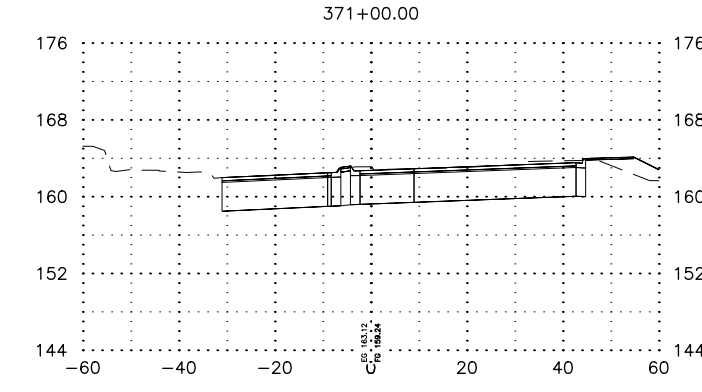
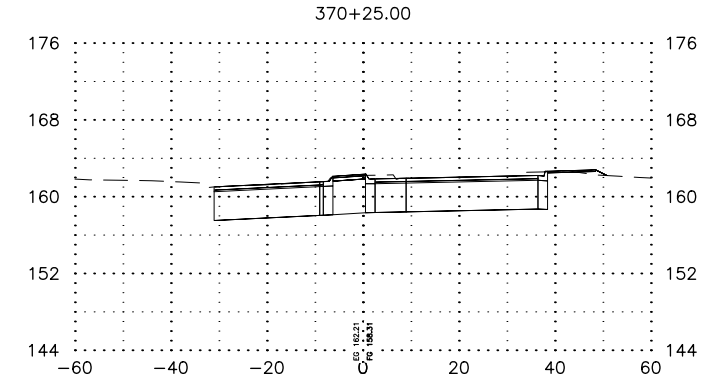
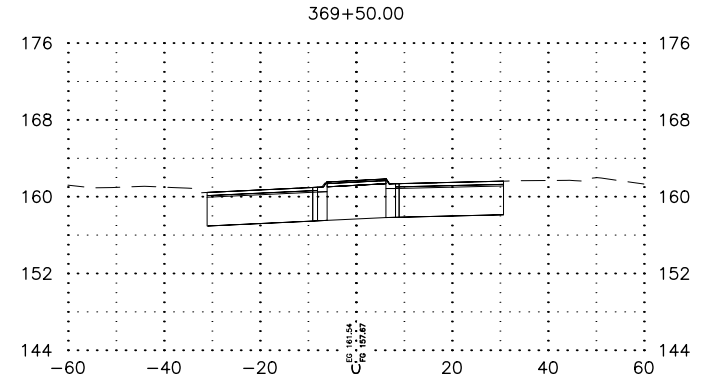
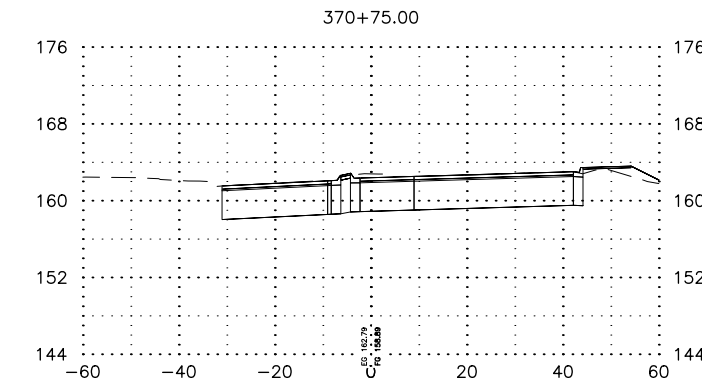
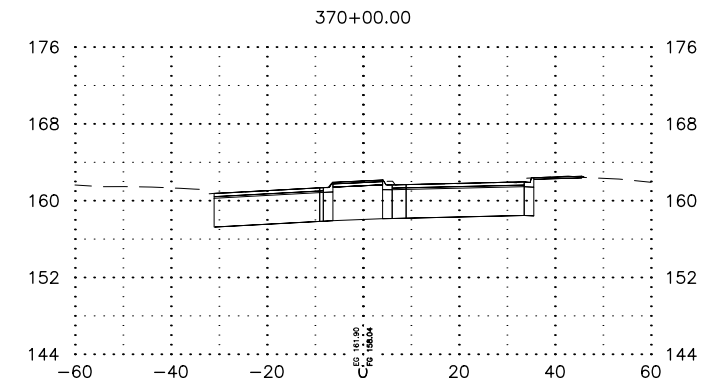
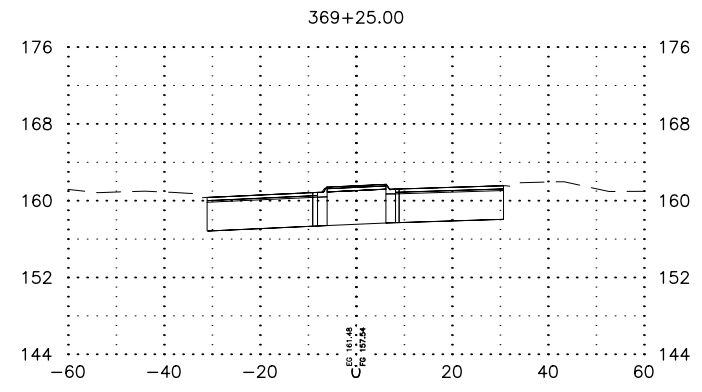


**LOCAL  
REVIEW**

STATE OF ALASKA  
 DEPARTMENT OF TRANSPORTATION  
 AND PUBLIC FACILITIES  
 AMATS: ACADEMY DR &  
 VANGUARD DR  
 AREA IMPROVEMENTS  
**CROSS SECTIONS  
 ABBOTT RD**

DRAWING LOCATION: H:\JOBS\23-016 AMATS ACADEMY VANGUARD & 88TH AVE (DOTCR)\A-ACADEMY & VANGUARD\CAD\DESIGN\00783-CM-ABBOTT.DWG  
 DATE: 9/5/2025 7:00 PM  
 TIME: SCALE: X" = XX'  
 DESIGNED BY: CHECKED BY: DRAFTED BY:

SHEET NO.	TOTAL SHEETS
2	
STATE	YEAR
ALASKA	2025
PROJECT DESIGNATION	
0001753/ CFHWY00783	
NO.	REVISION
DATE	
NO.	REVISION
DATE	
NO.	REVISION
DATE	

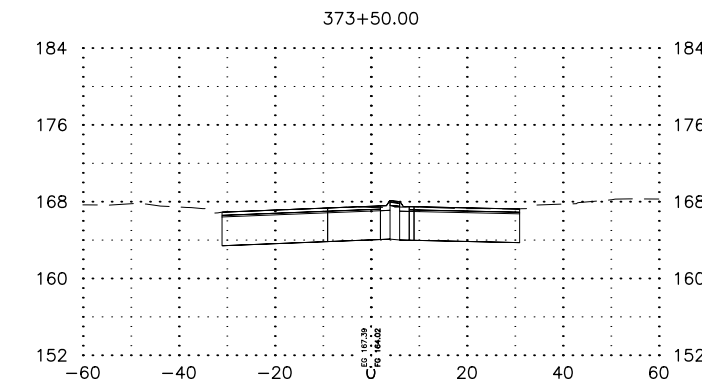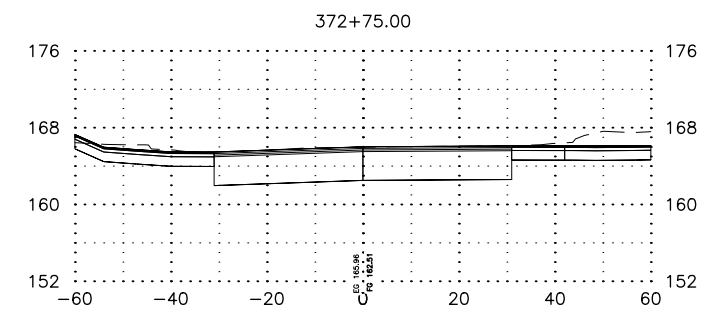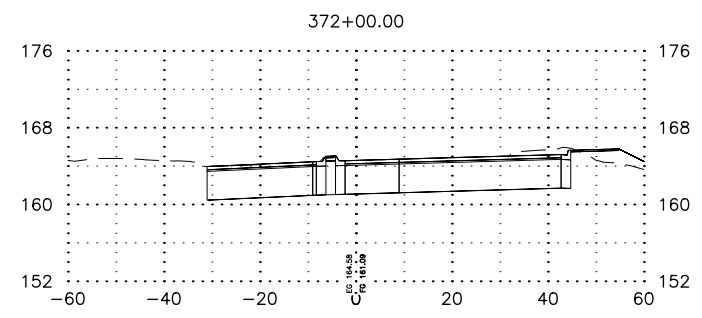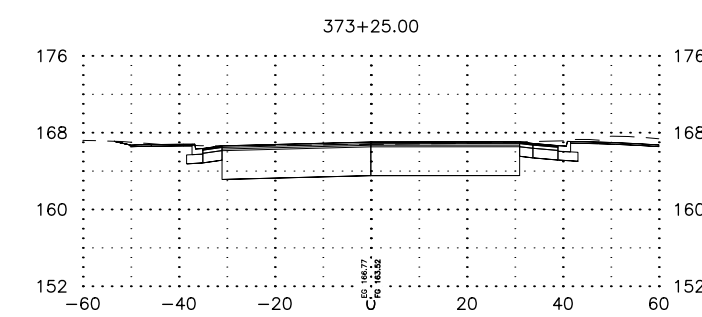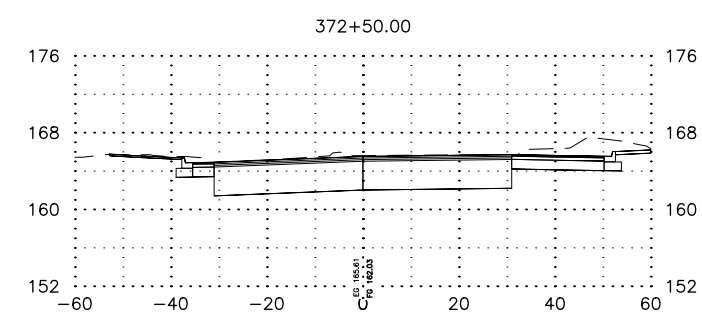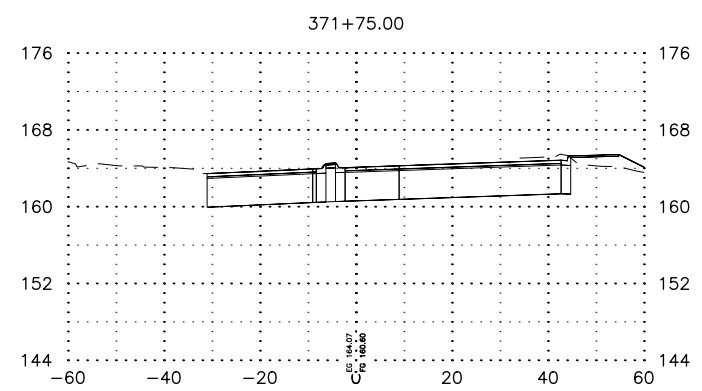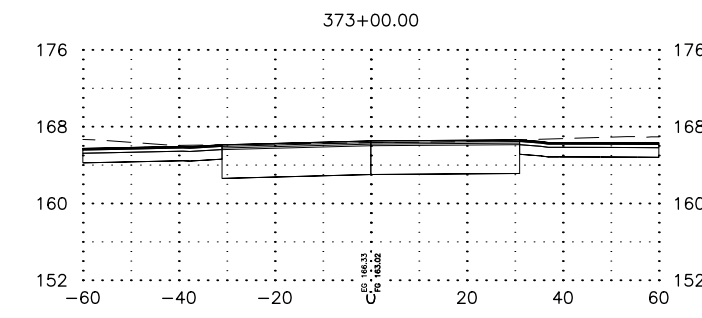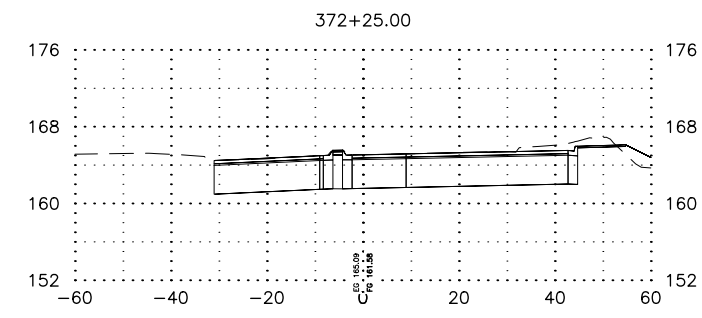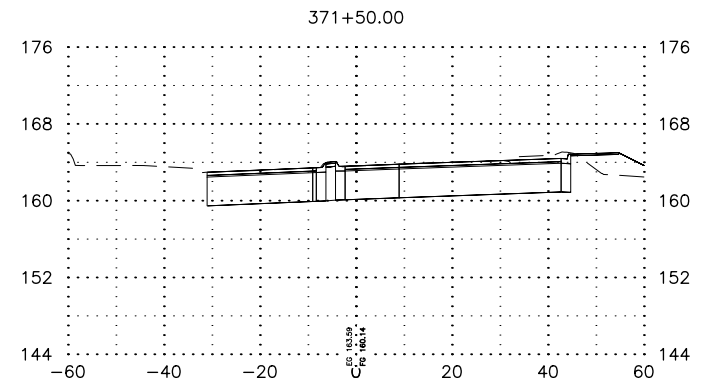

LOCAL  
REVIEW










STATE OF ALASKA  
 DEPARTMENT OF TRANSPORTATION  
 AND PUBLIC FACILITIES  
 AMATS: ACADEMY DR &  
 VANGUARD DR  
 AREA IMPROVEMENTS  
 CROSS SECTIONS  
 ABBOTT RD

DESIGNED BY: \_\_\_\_\_  
 CHECKED BY: \_\_\_\_\_  
 DRAFTED BY: \_\_\_\_\_  
 SCALE: X" = XX'  
 DATE: 9/5/2025 7:00 PM  
 TIME: \_\_\_\_\_  
 DRAWING LOCATION: H:\JOBS\23-016 AMATS ACADEMY VANGUARD & 88TH AVE (DOTCR)\A-ACADEMY & VANGUARD\CAD\DESIGN\00783-CM-ABBOTT.DWG

SHEET NO.	TOTAL SHEETS
3	
STATE	YEAR
ALASKA	2025

PROJECT DESIGNATION  
**0001753/  
 CFHWY00783**

NO.	REVISION

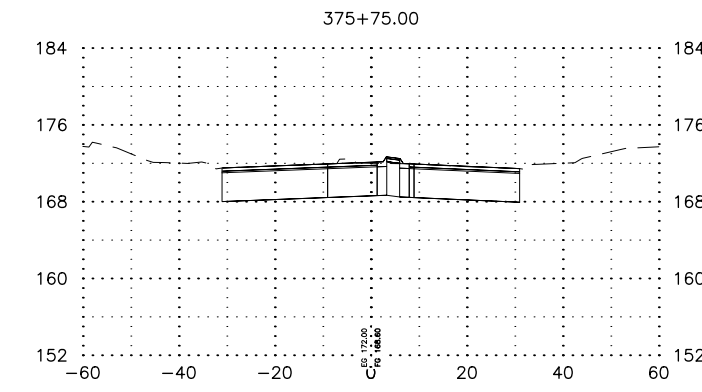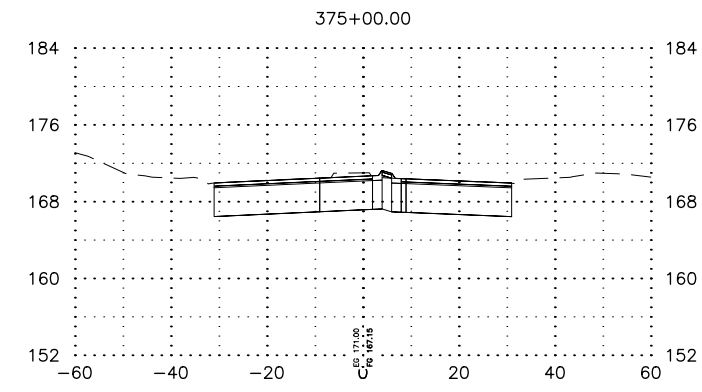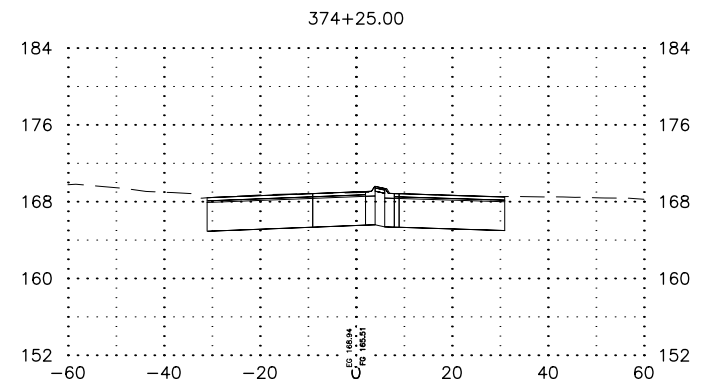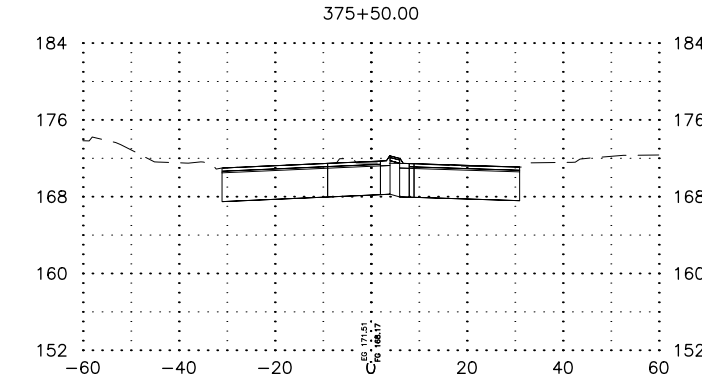
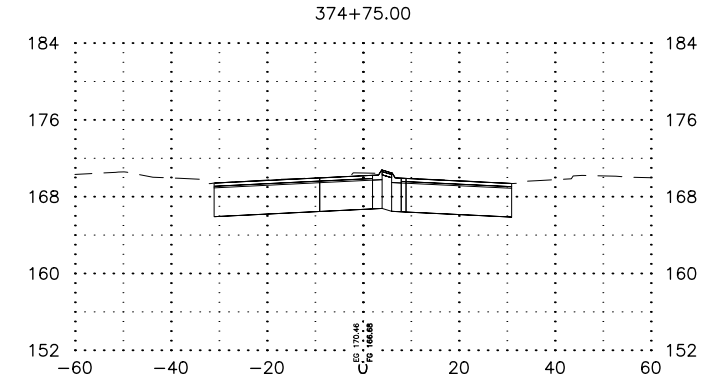
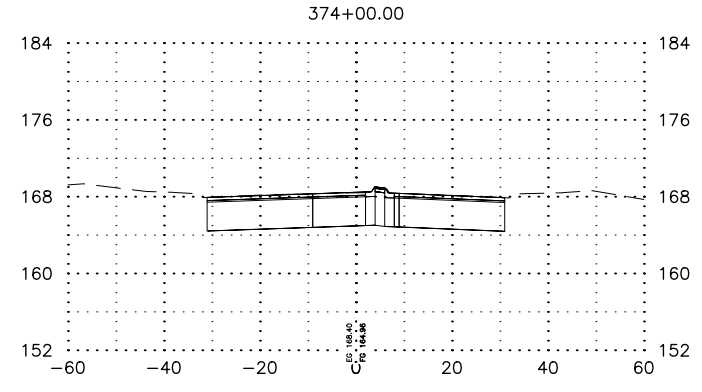
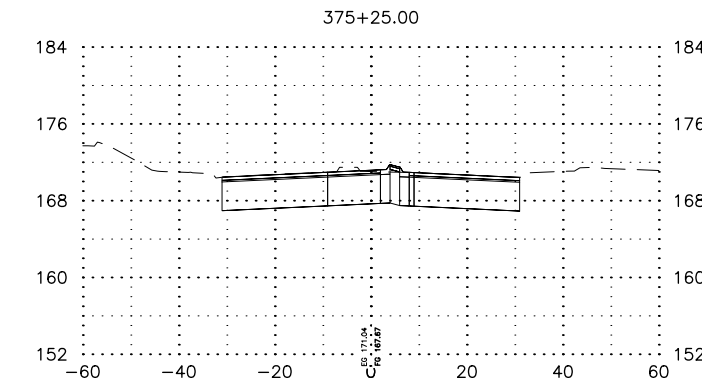
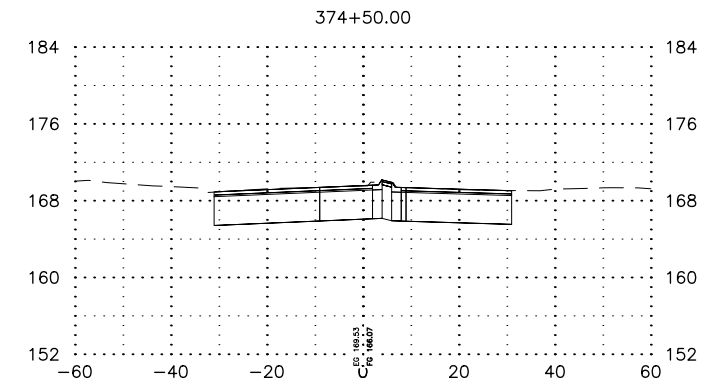
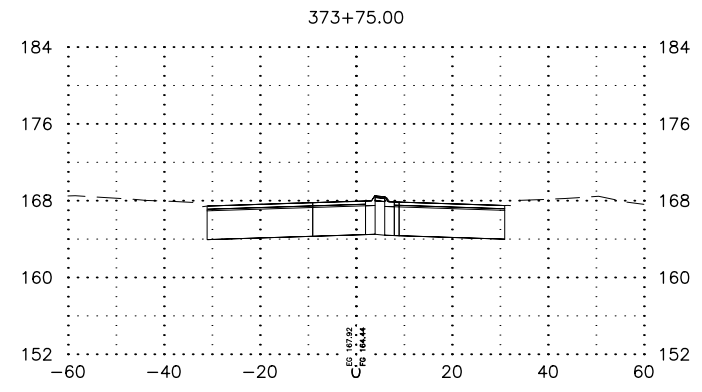


**LOCAL  
REVIEW**

STATE OF ALASKA  
 DEPARTMENT OF TRANSPORTATION  
 AND PUBLIC FACILITIES  
 AMATS: ACADEMY DR &  
 VANGUARD DR  
 AREA IMPROVEMENTS  
**CROSS SECTIONS  
 ABBOTT RD**

DRAWING LOCATION: H:\JOBS\23-016 AMATS ACADEMY VANGUARD & 88TH AVE (DOTCR)\A-ACADEMY & VANGUARD\CAD\DESIGN\00783-CM-ABBOTT.DWG  
 DATE: 9/5/2025 7:00 PM  
 TIME: 7:00 PM  
 SCALE: 1" = 40'  
 DESIGNED BY: [blank]  
 CHECKED BY: [blank]  
 DRAFTED BY: [blank]

SHEET NO.	TOTAL SHEETS
4	
STATE	YEAR
ALASKA	2025
PROJECT DESIGNATION	
0001753/ CFHWY00783	
NO.	REVISION
DATE	
NO.	REVISION
DATE	
NO.	REVISION
DATE	

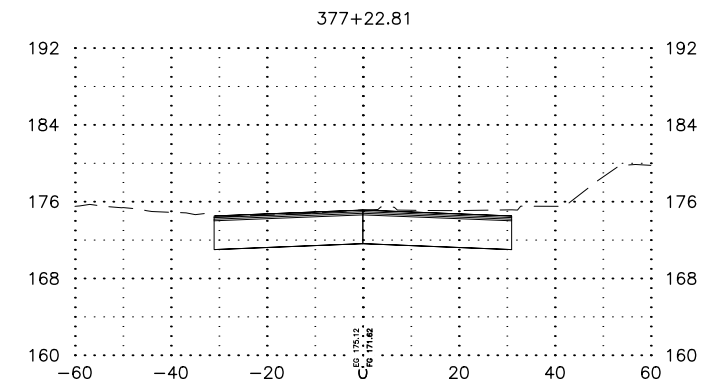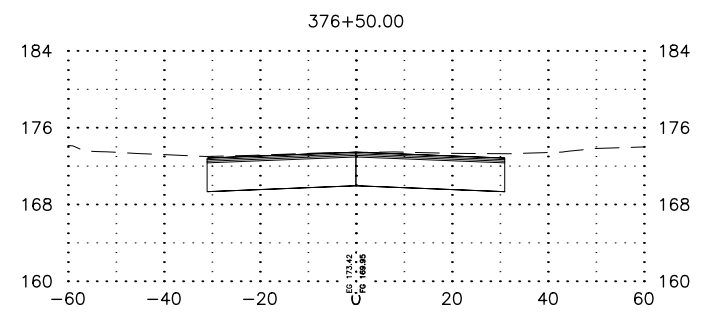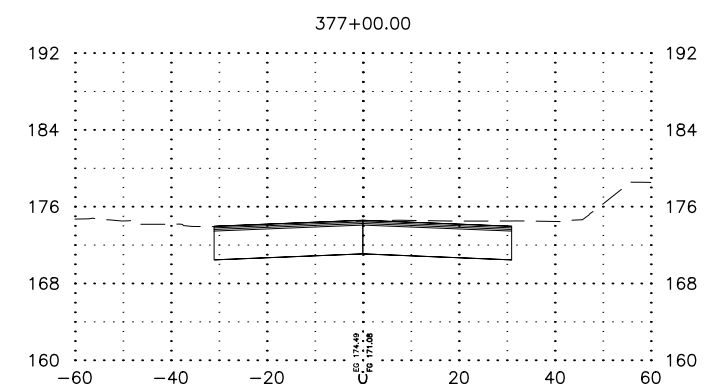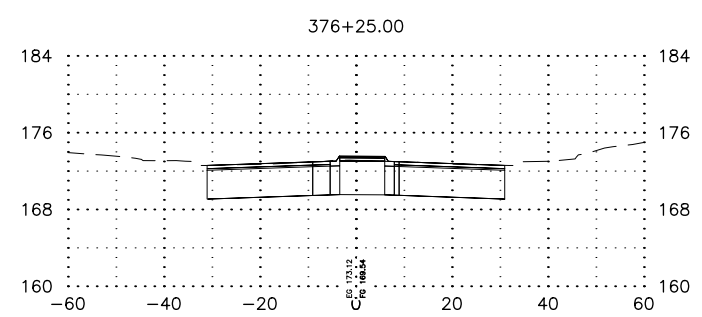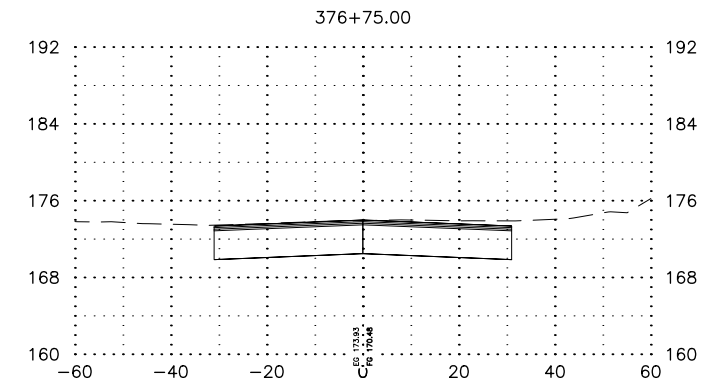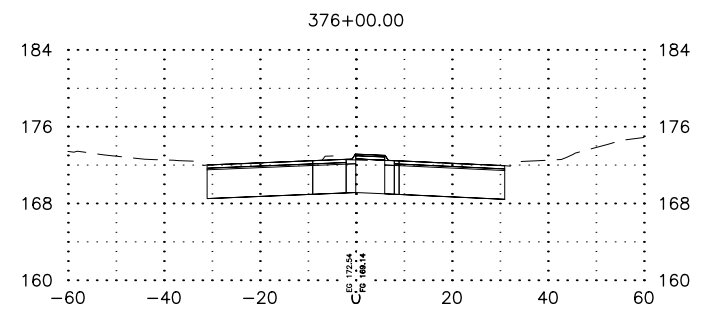

**LOCAL REVIEW**

STATE OF ALASKA  
 DEPARTMENT OF TRANSPORTATION  
 AND PUBLIC FACILITIES  
 AMATS: ACADEMY DR &  
 VANGUARD DR  
 AREA IMPROVEMENTS  
 CROSS SECTIONS  
 ABBOTT RD