
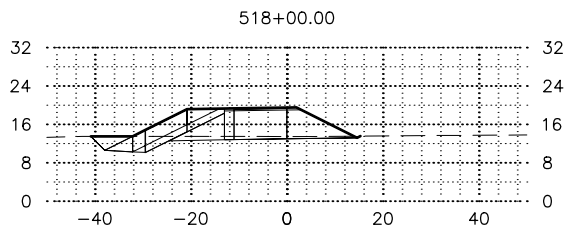
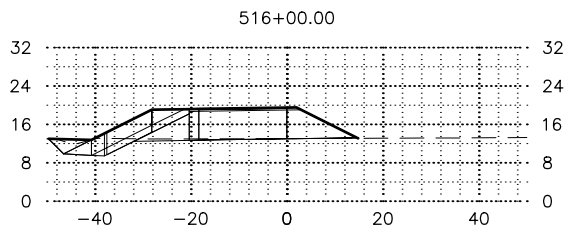
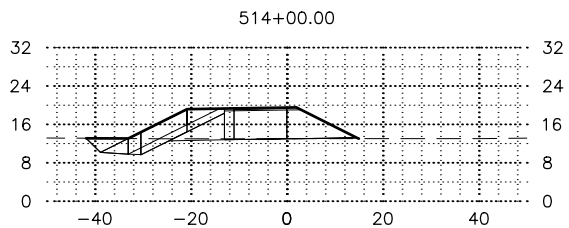
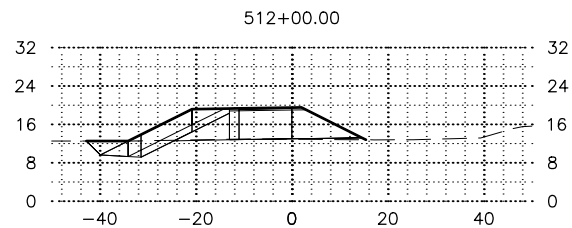
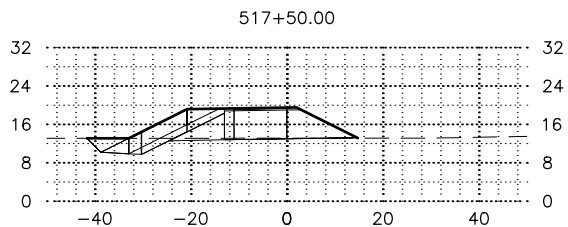
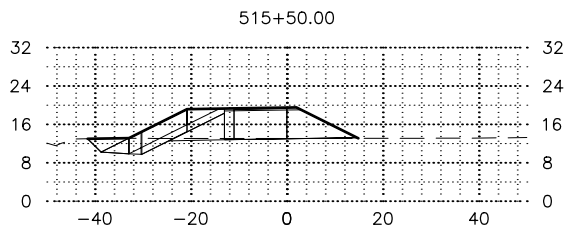
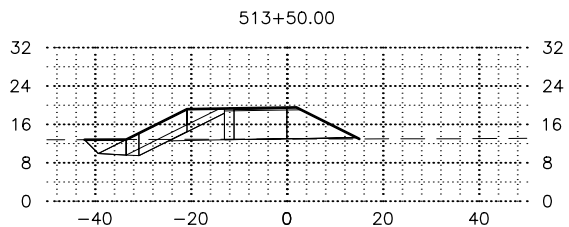
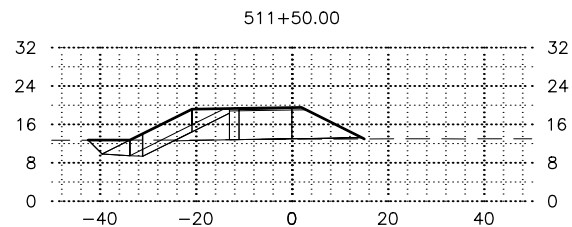
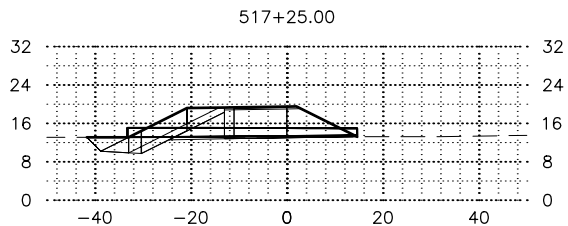
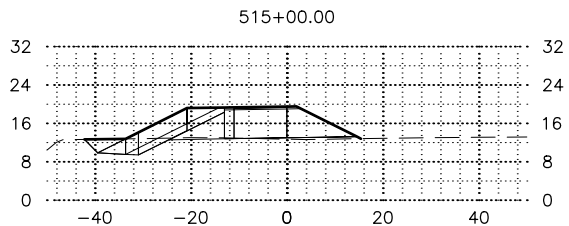
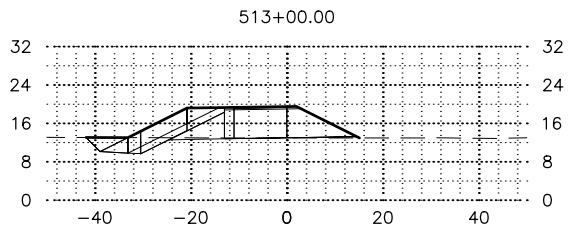
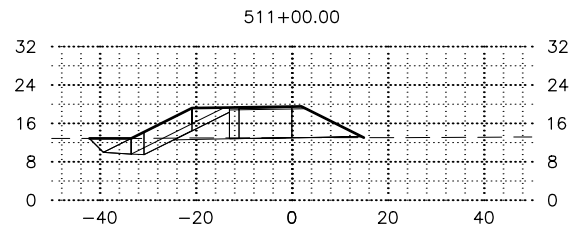
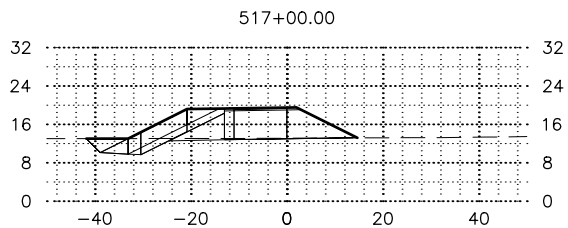
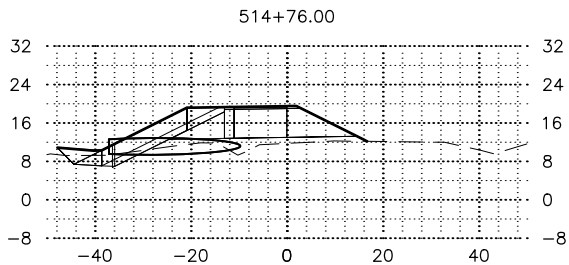
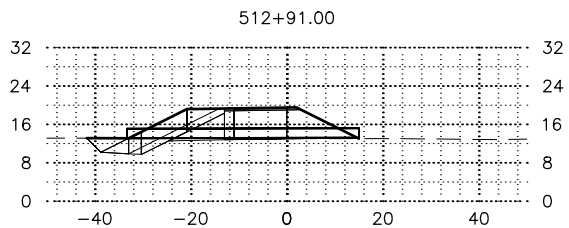
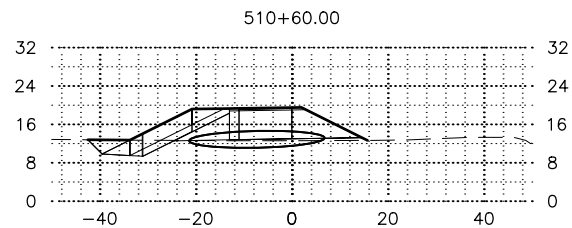
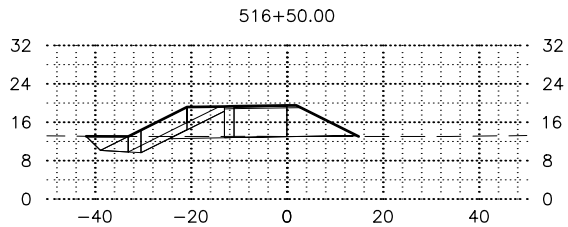
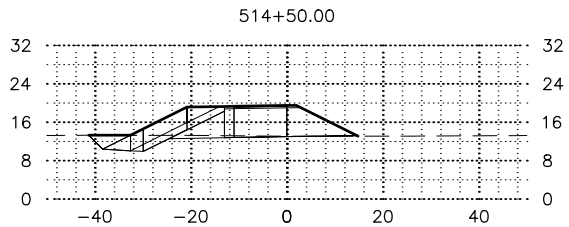
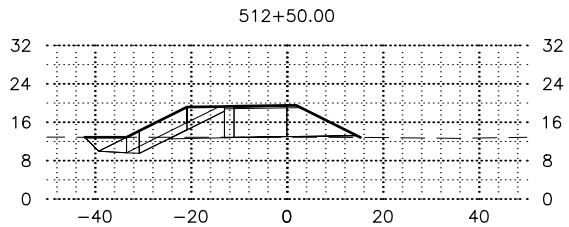


SHEET NO.	TOTAL SHEETS
A-XS1	12
STATE	YEAR
ALASKA	2025
PROJECT DESIGNATION	
0001662/ CFHWY00586	
NO.	REVISION
DATE	
NO.	REVISION
DATE	
NO.	REVISION
DATE	

PS&E
Submittal
4/7/25

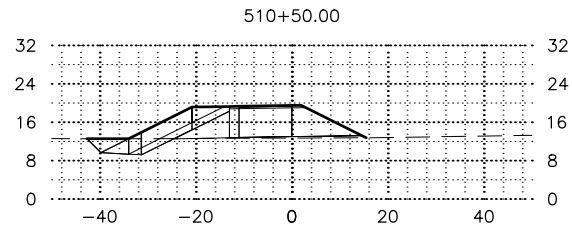

SHEET NO.	TOTAL SHEETS
A-XS2	12
STATE	YEAR
ALASKA	2025
PROJECT DESIGNATION	
0001662/ CFHWY00586	
NO.	REVISION
DATE	
NO.	REVISION
DATE	
NO.	REVISION
DATE	

























PS&E
Submittal
4/7/25


STATE OF ALASKA DOT&PF
4111 AVIATION AVENUE
ANCHORAGE, AK 99502
(907) 269-0590
















STATE OF ALASKA
DEPARTMENT OF TRANSPORTATION
AND PUBLIC FACILITIES



















AMATS: DOWNTOWN
TRAIL CONNECTION

ALIGNMENT A –
CROSS SECTIONS

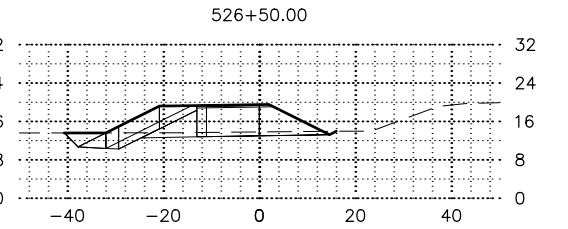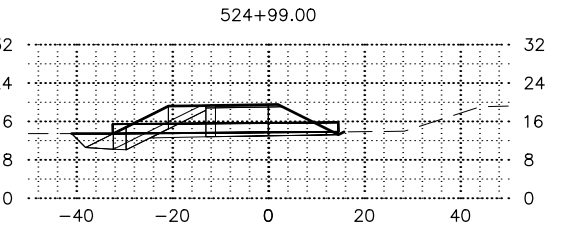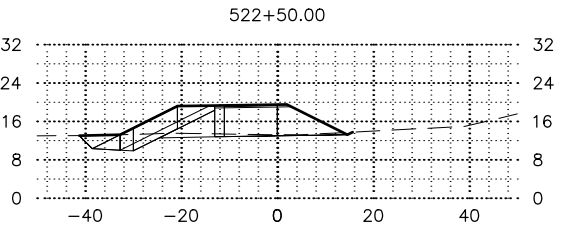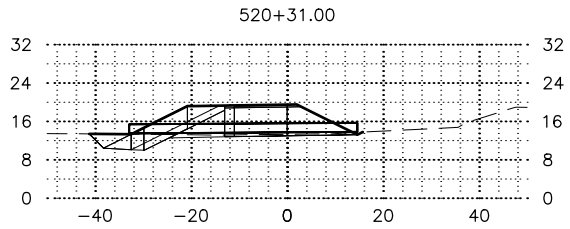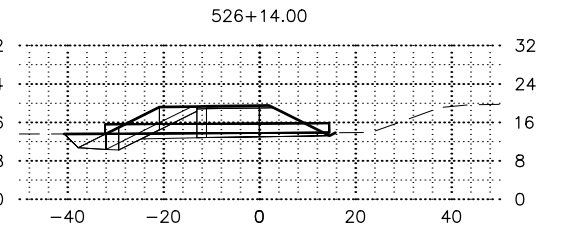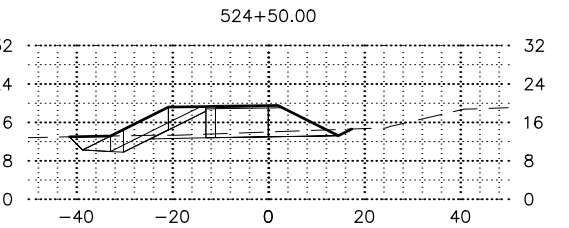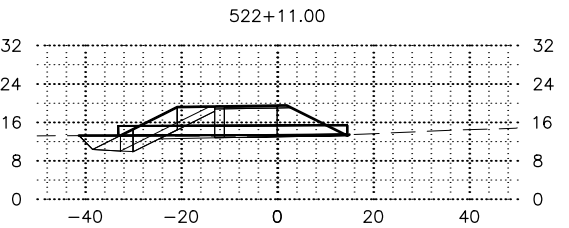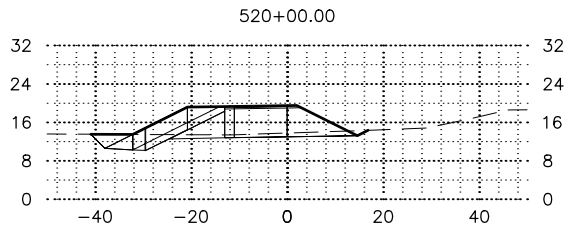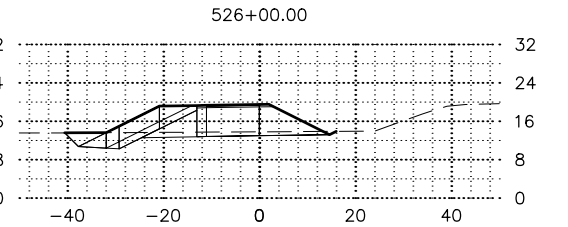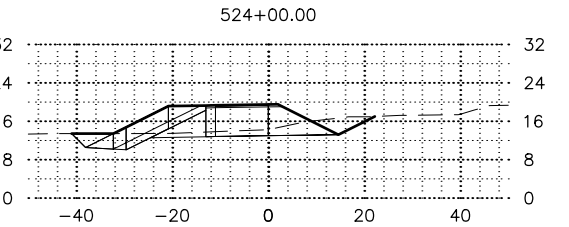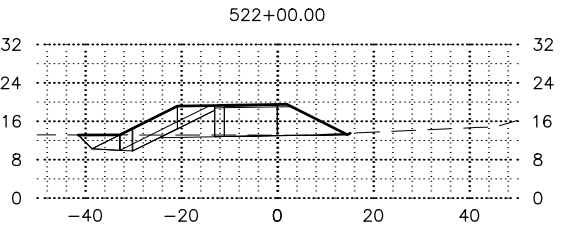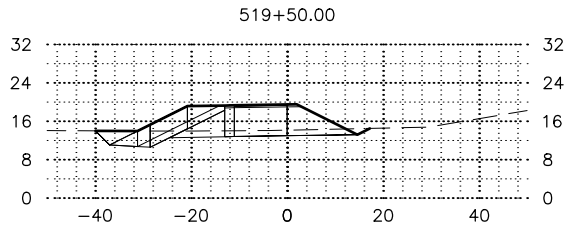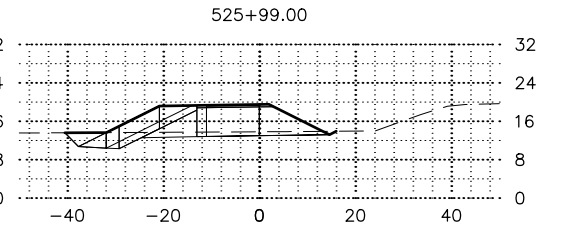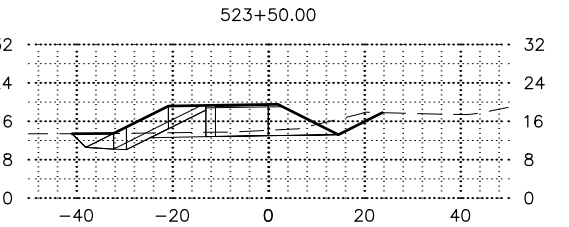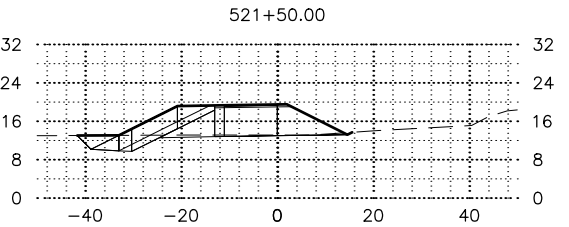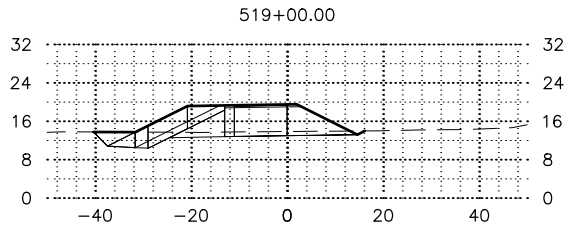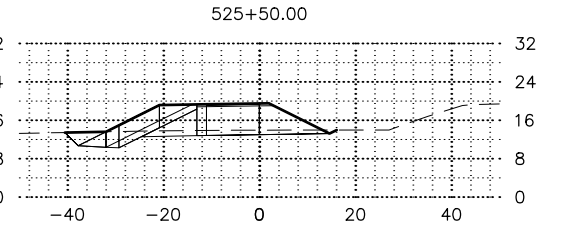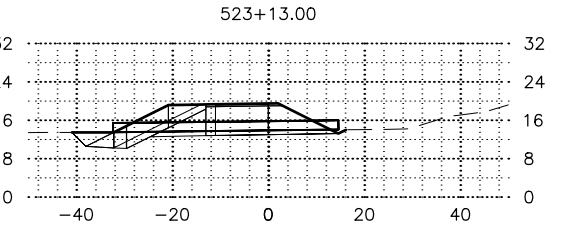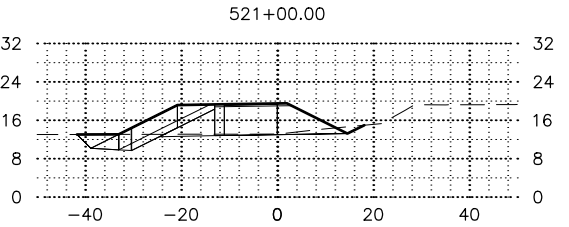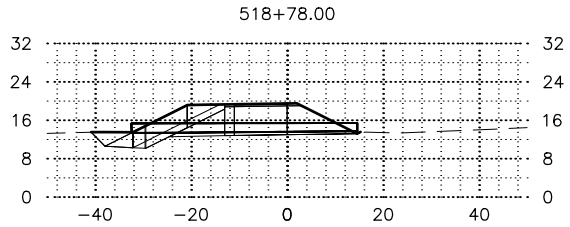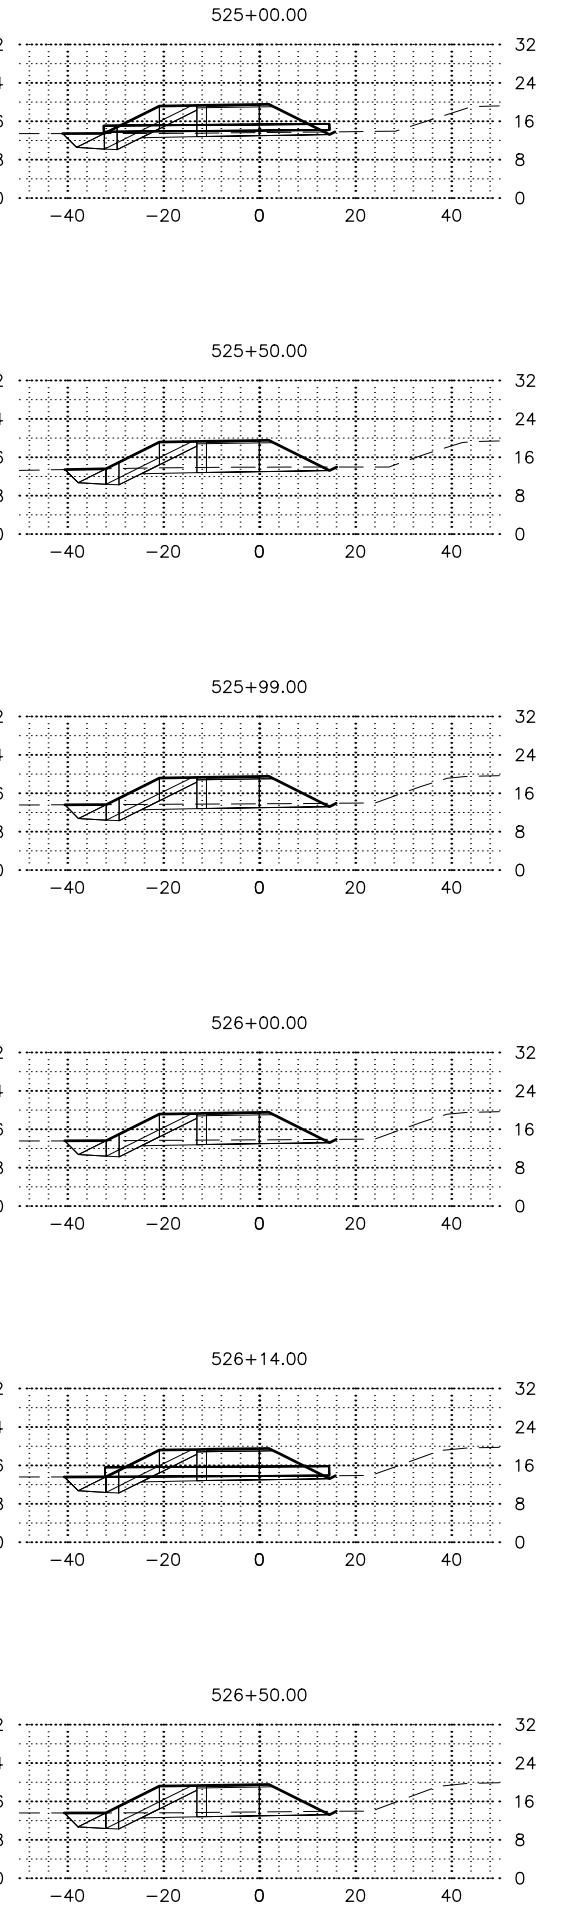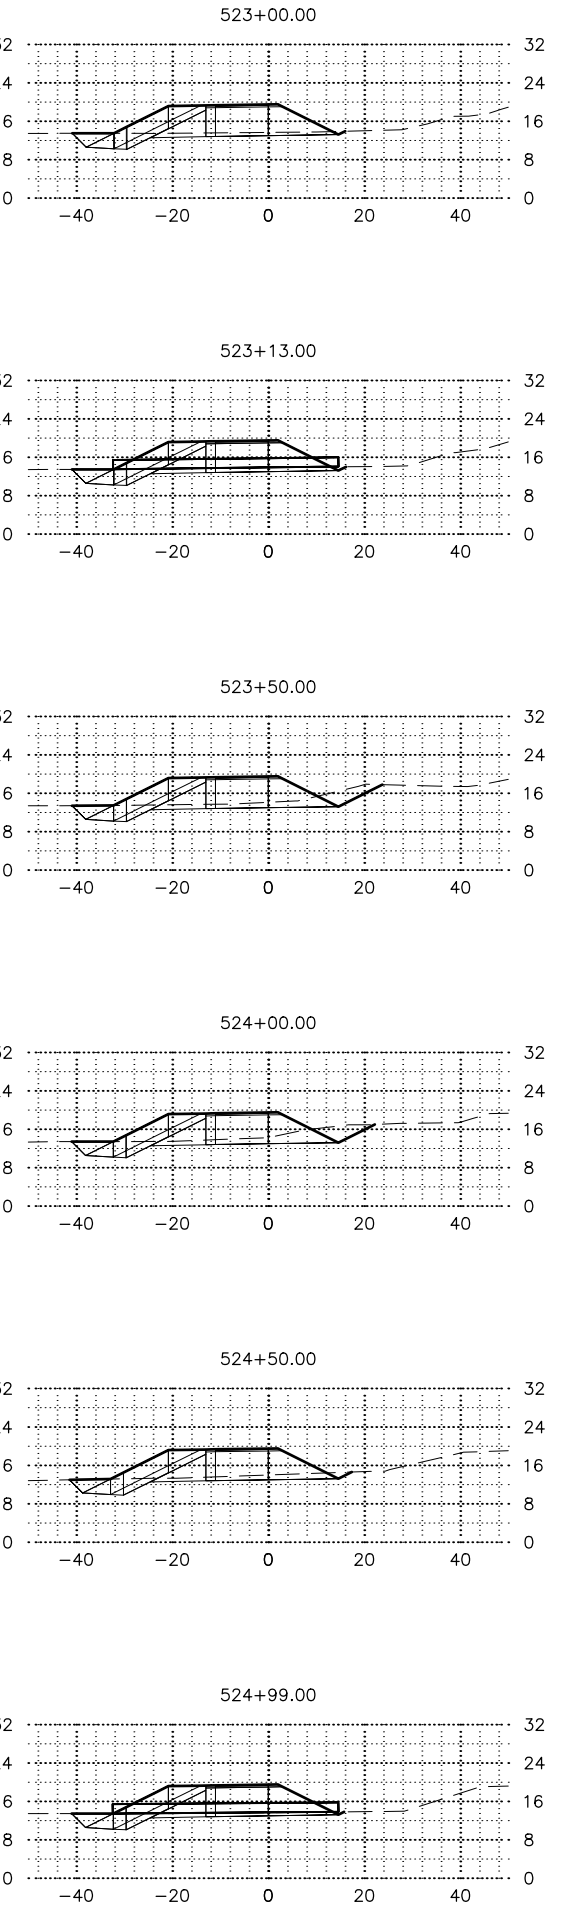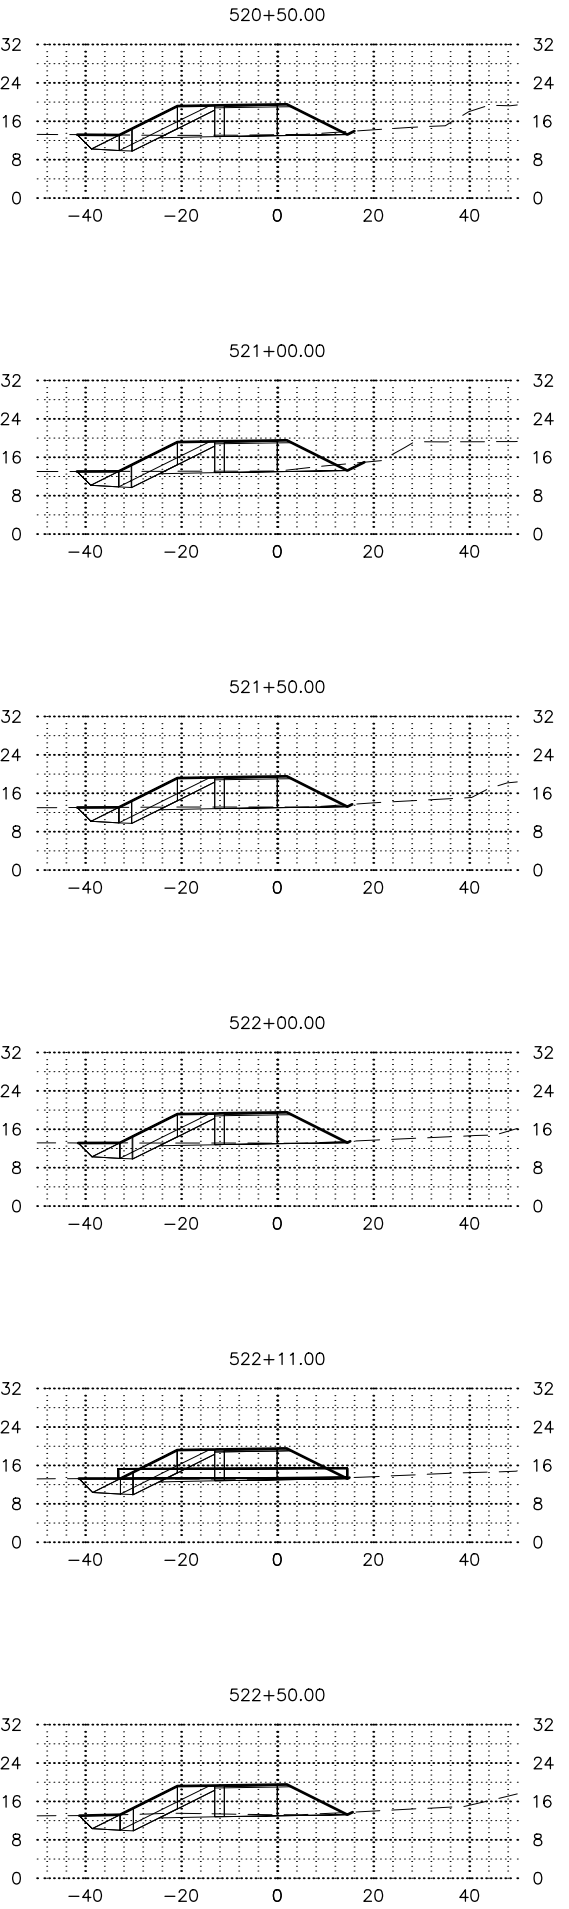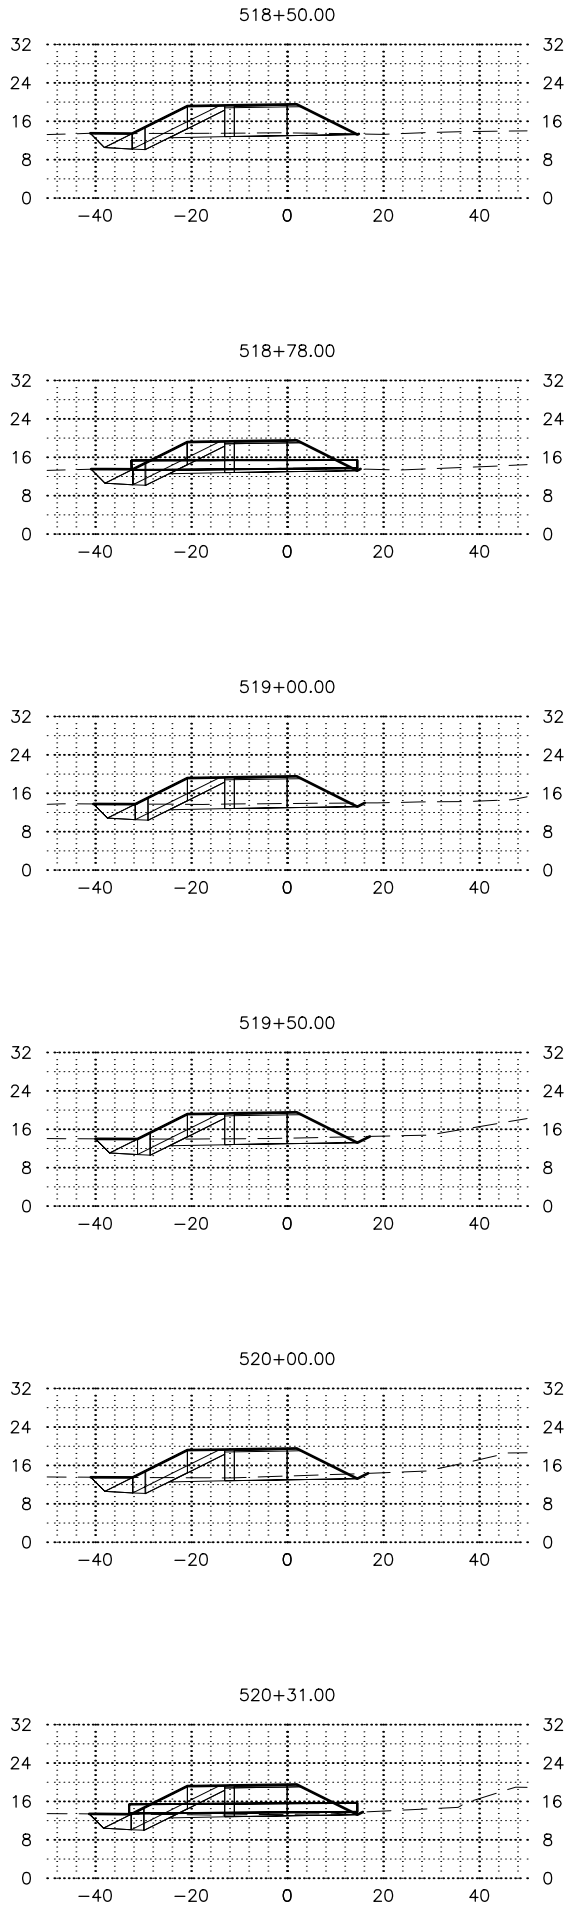

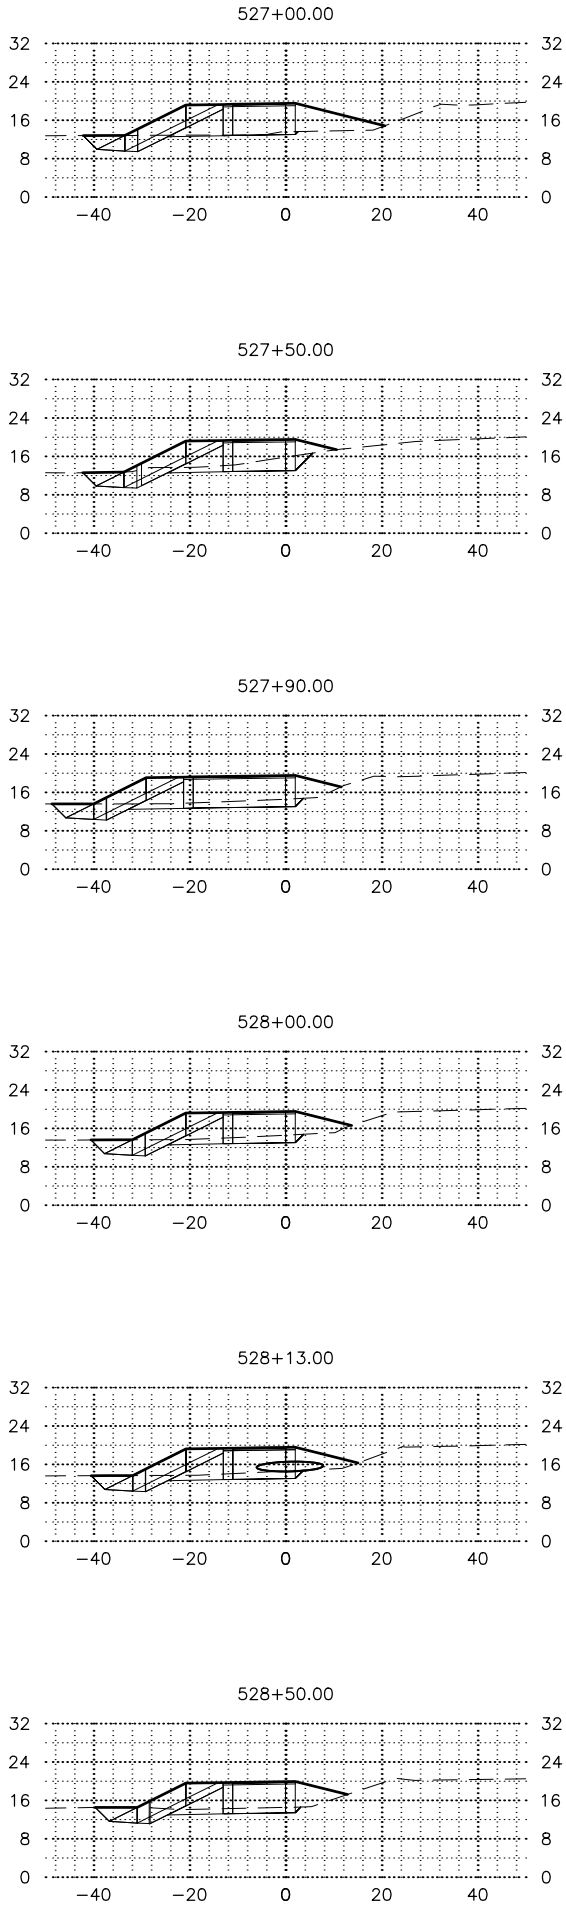

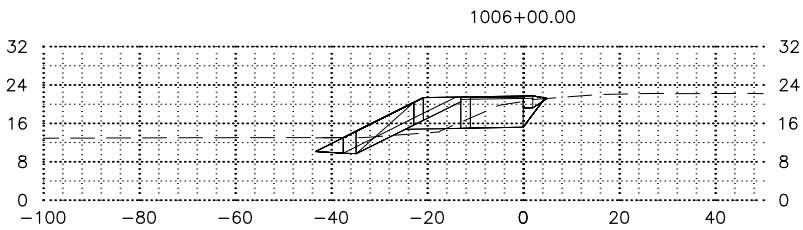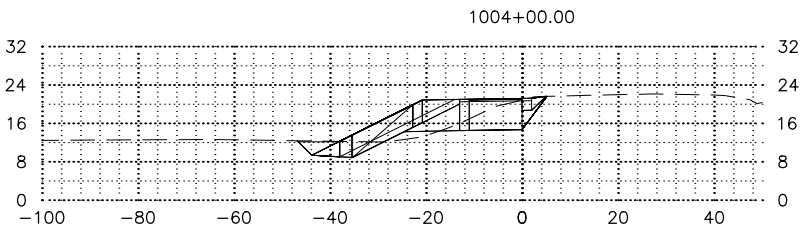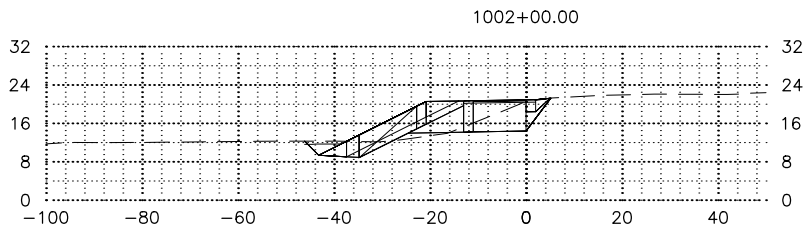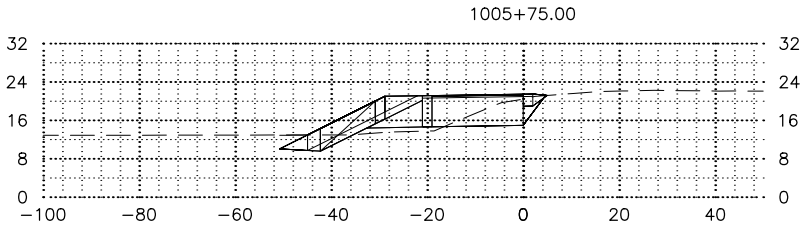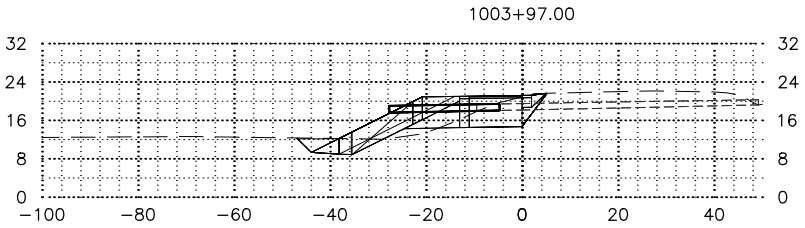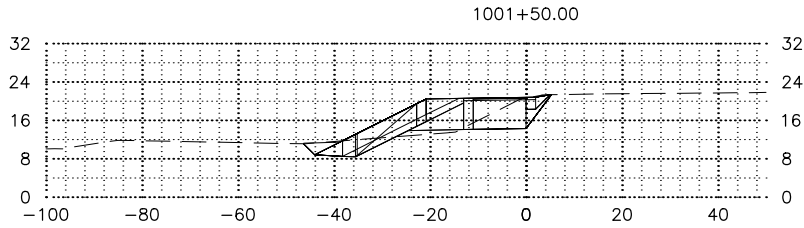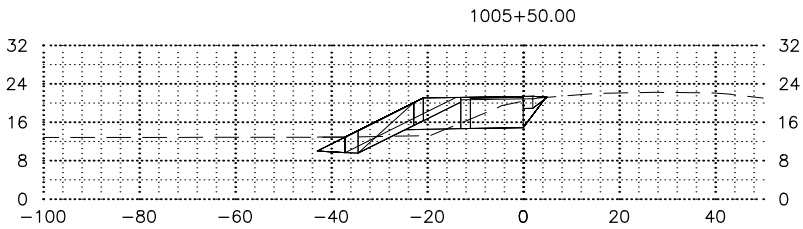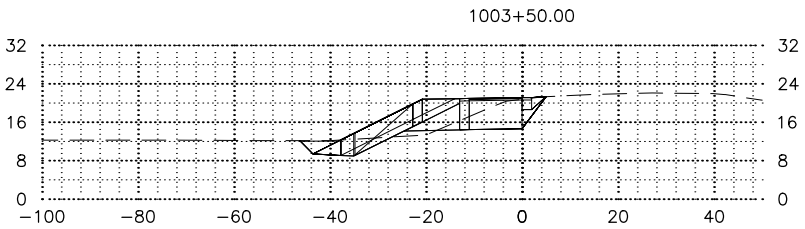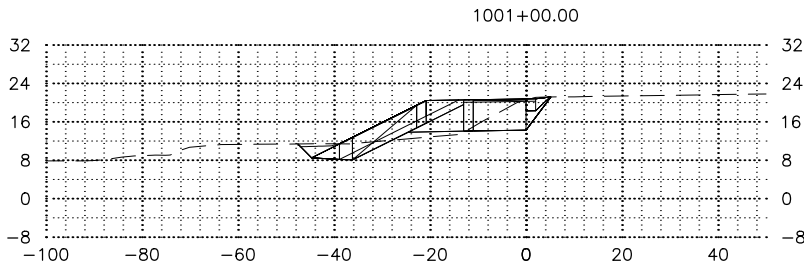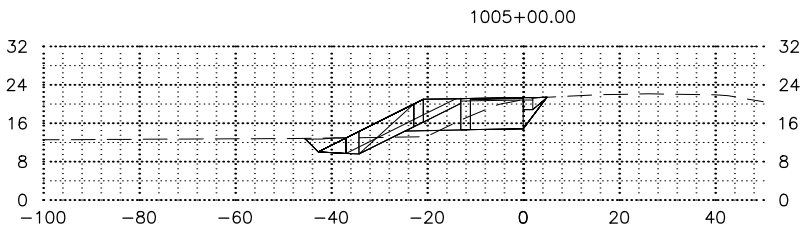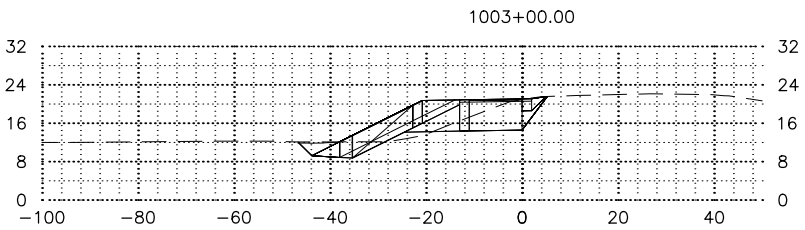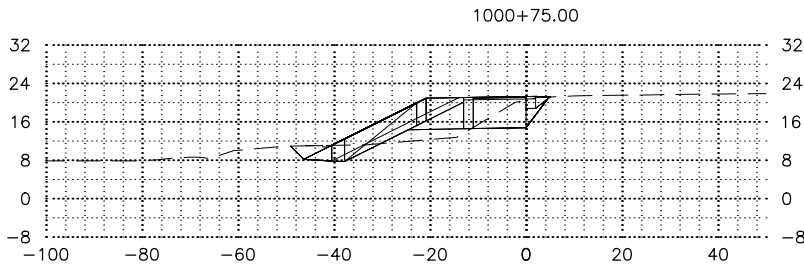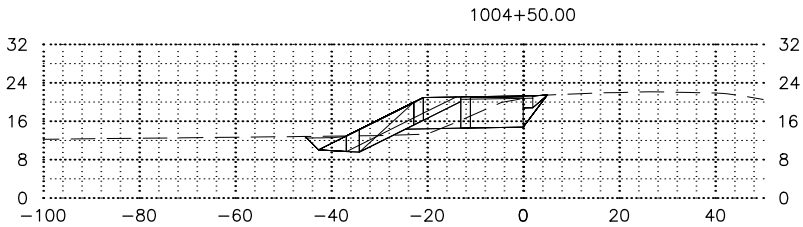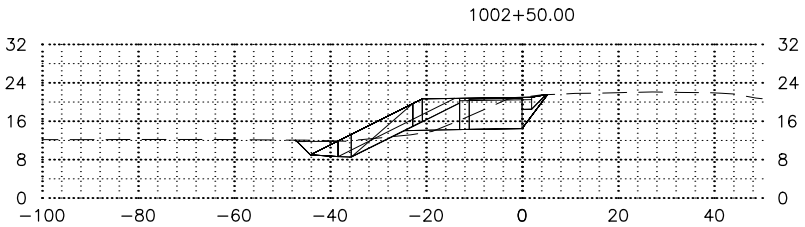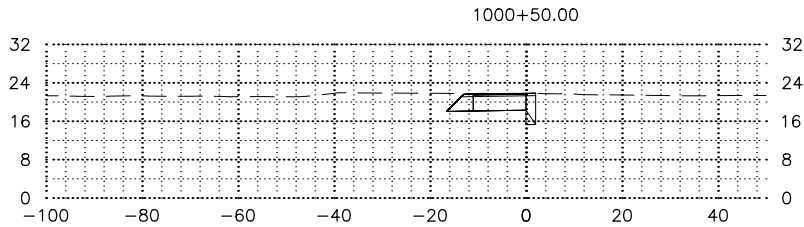

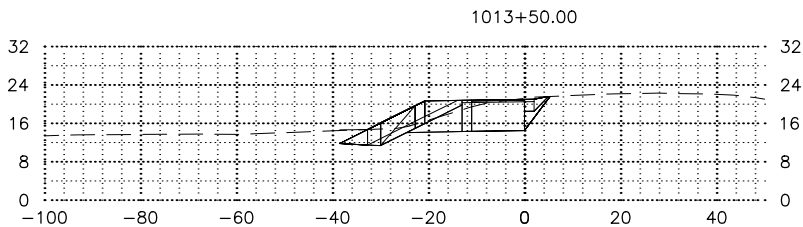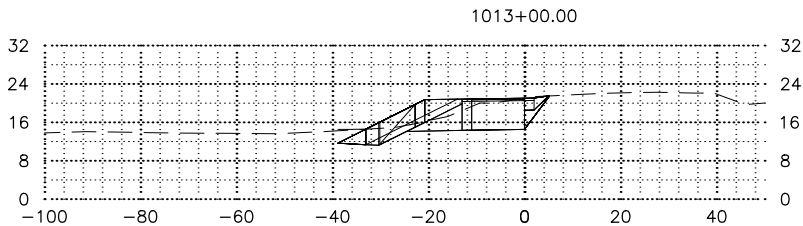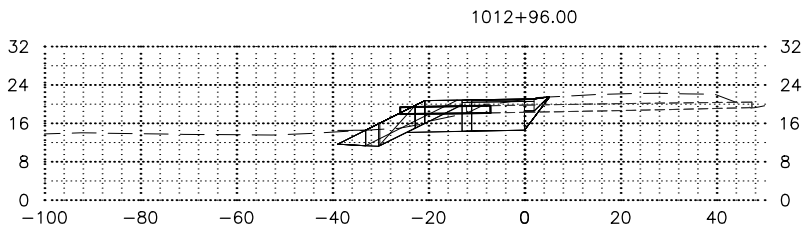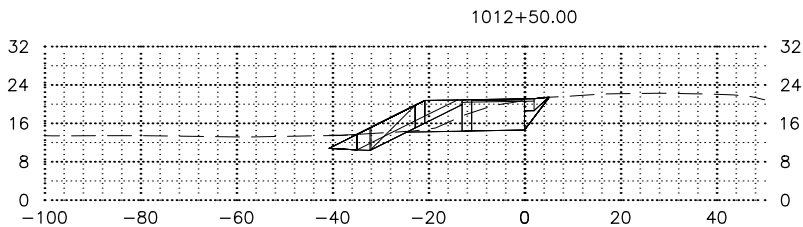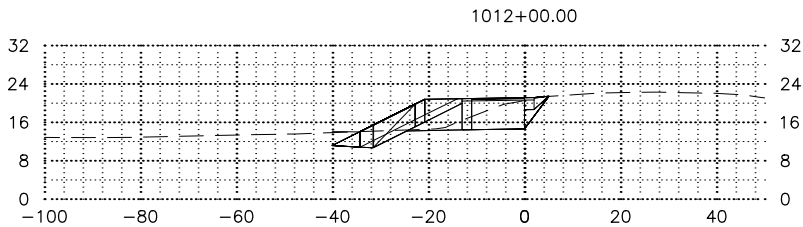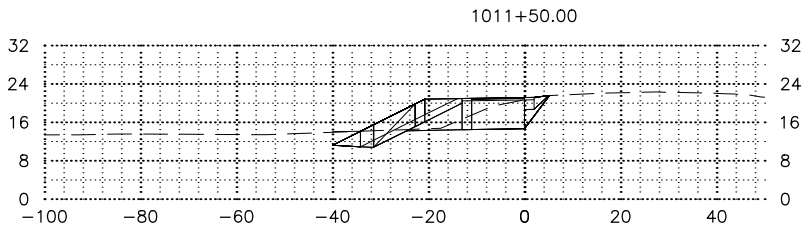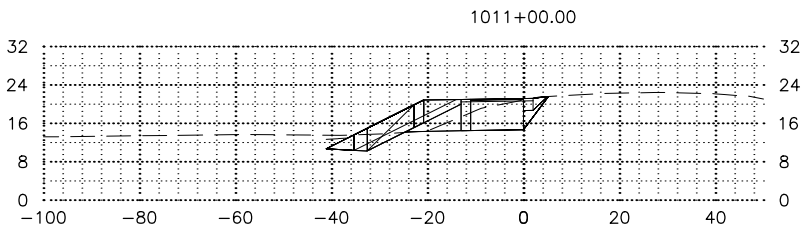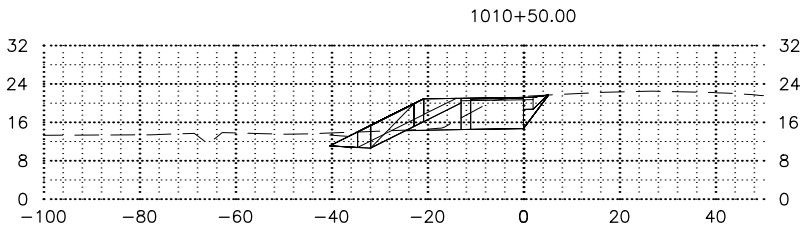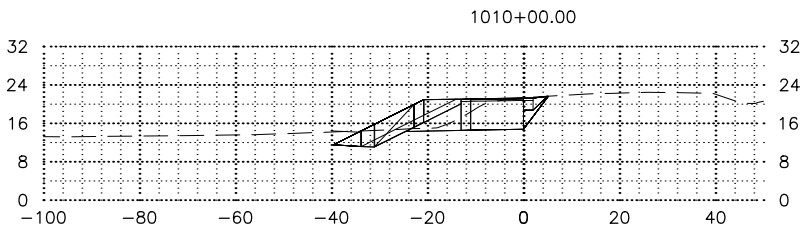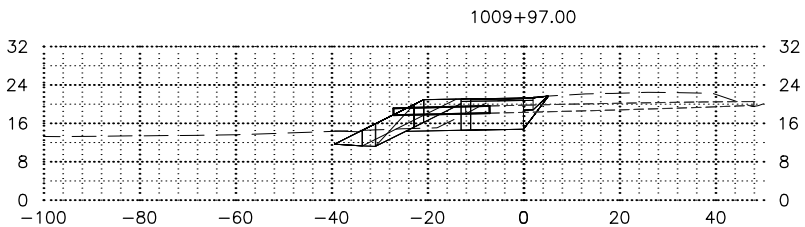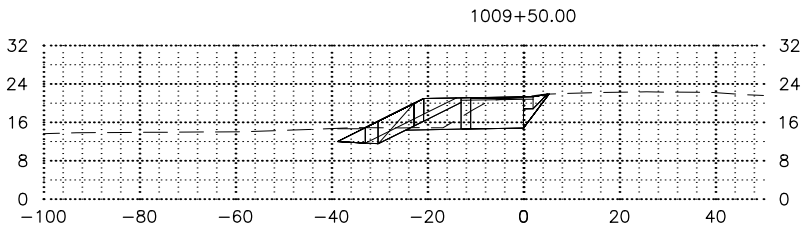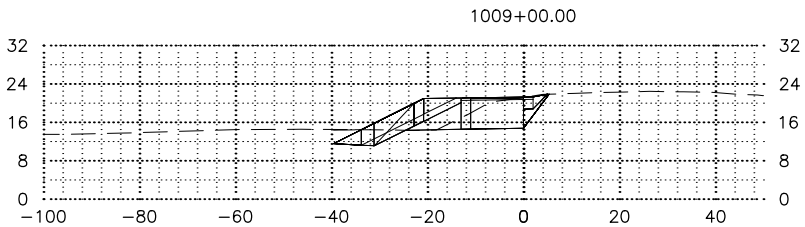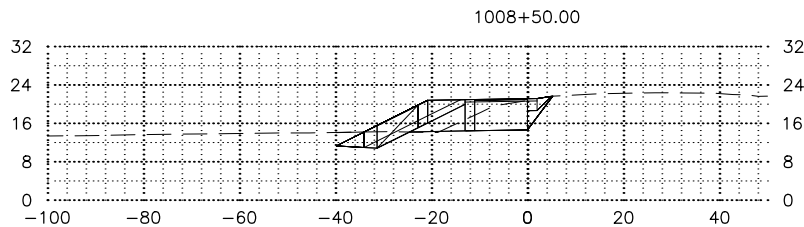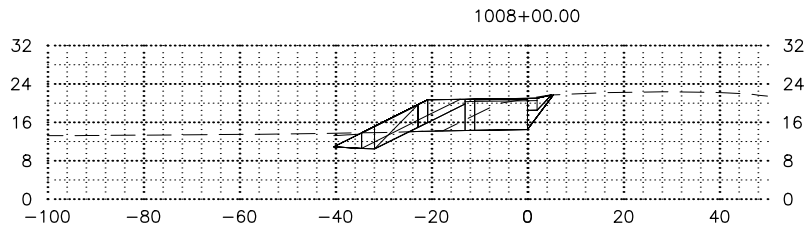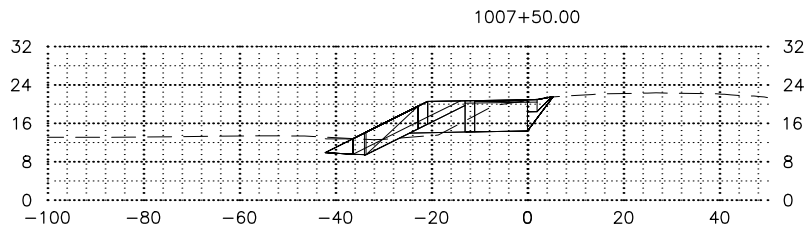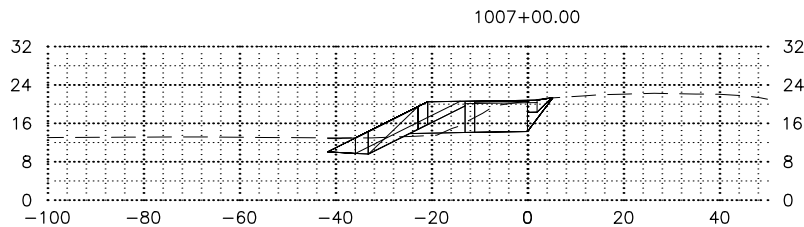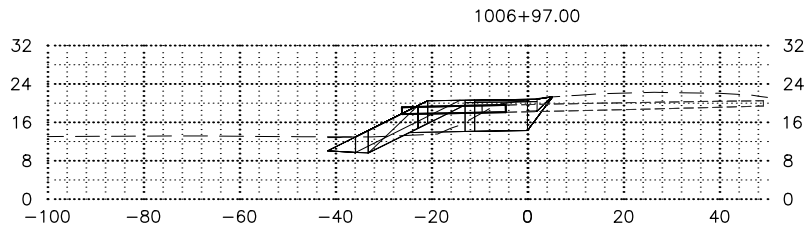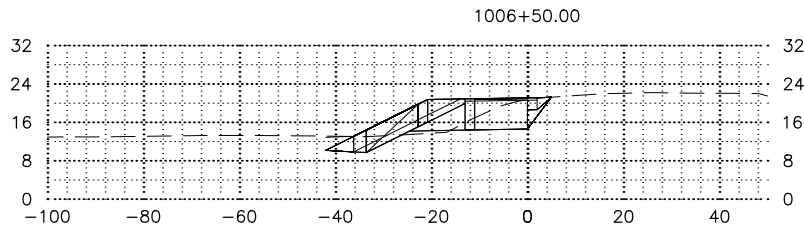

SHEET NO.	TOTAL SHEETS
B-XS2	12
STATE	YEAR
ALASKA	2025
PROJECT DESIGNATION	
0001662/ CFHWY00586	
NO.	REVISION
DATE	
NO.	REVISION
DATE	
NO.	REVISION
DATE	



















PS&E
Submittal
4/7/25

STATE OF ALASKA DOT&PF
4111 AVIATION AVENUE
ANCHORAGE, AK 99502
(907) 269-0590

STATE OF ALASKA
DEPARTMENT OF TRANSPORTATION
AND PUBLIC FACILITIES

AMATS: DOWNTOWN
TRAIL CONNECTION

ALIGNMENT B –
CROSS SECTIONS

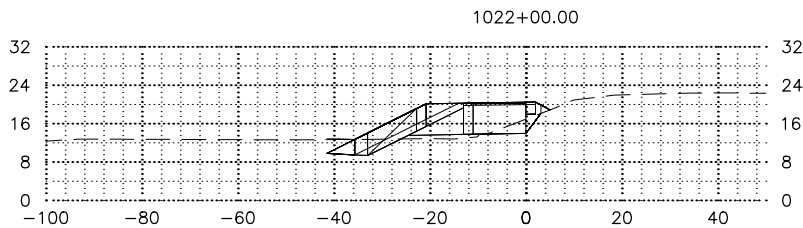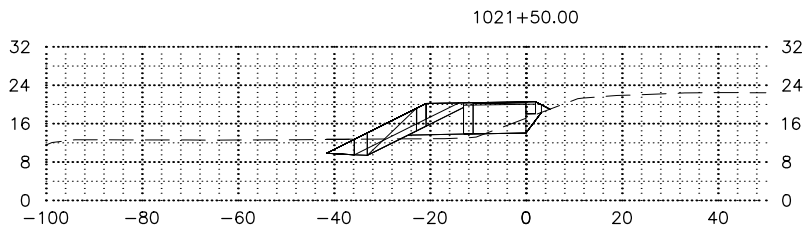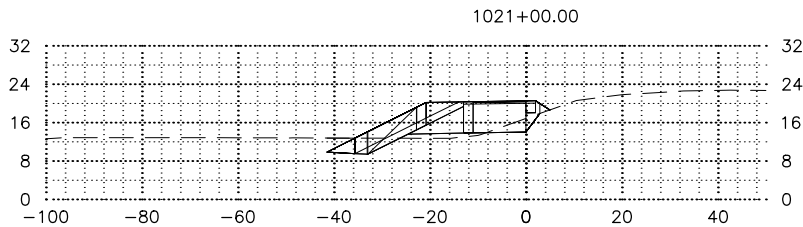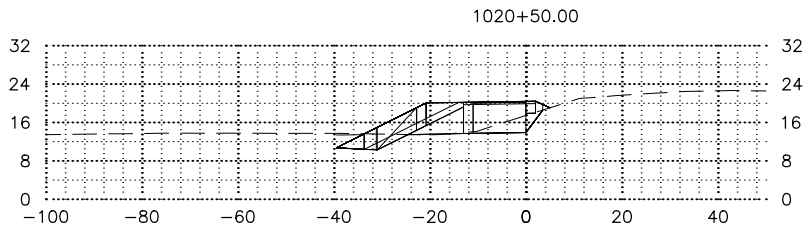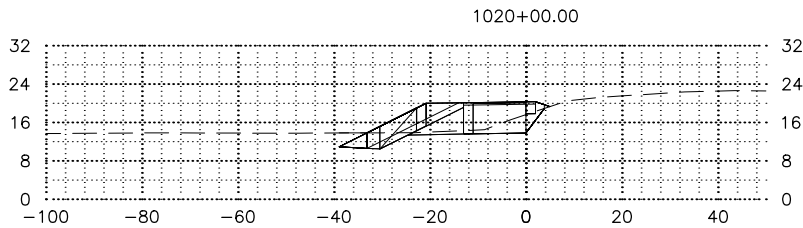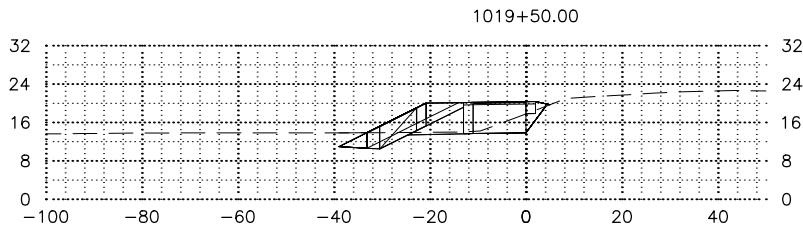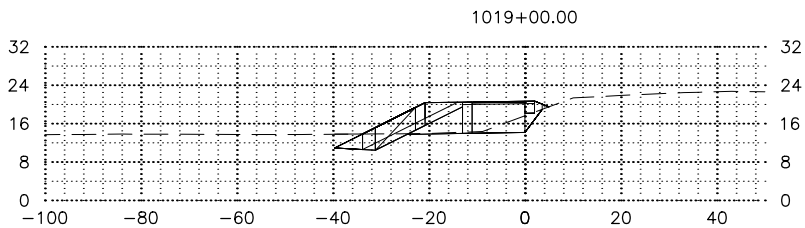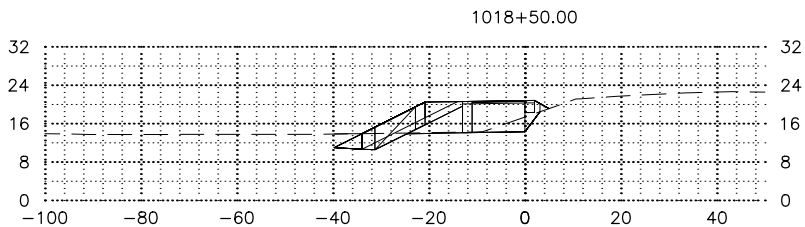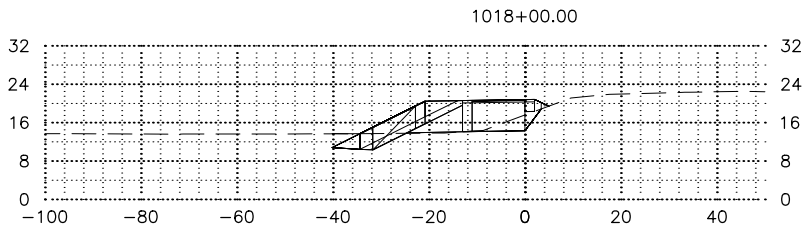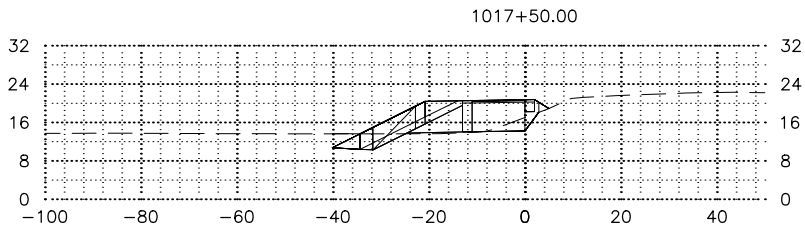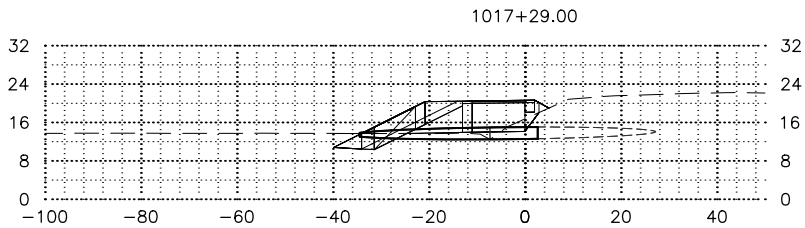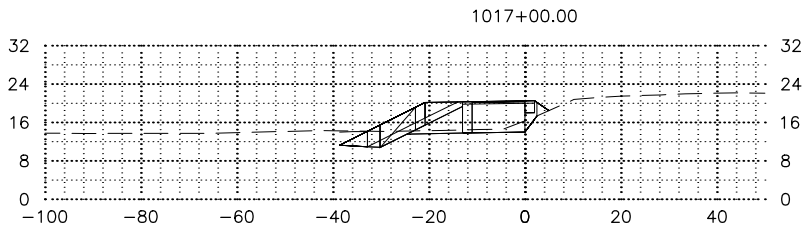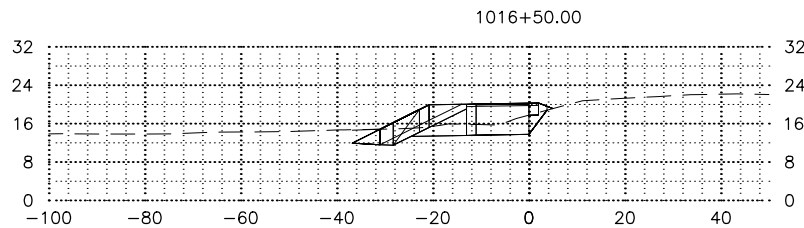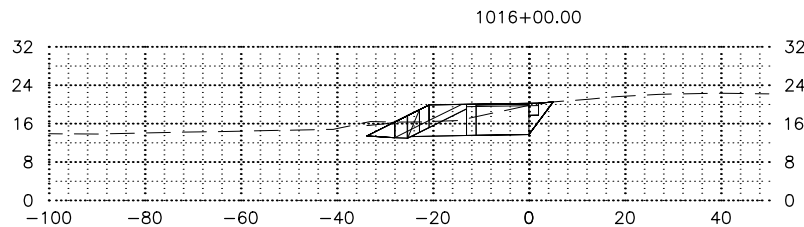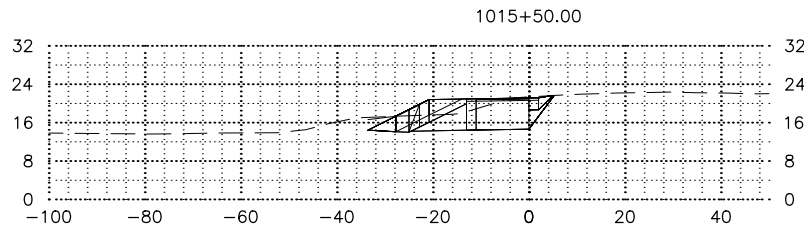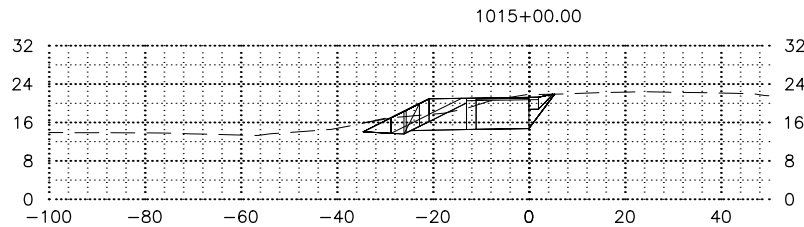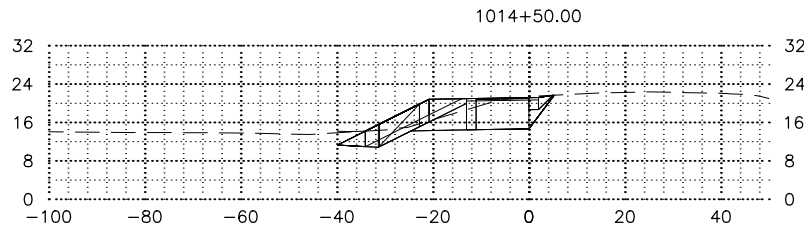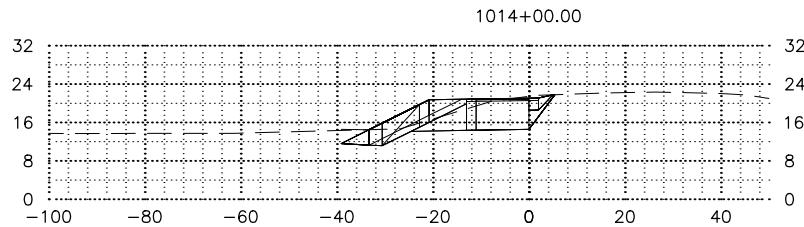

SHEET NO.	TOTAL SHEETS
B-XS3	12
STATE	YEAR
ALASKA	2025
PROJECT DESIGNATION	
0001662/ CFHWY00586	
NO.	REVISION
DATE	
NO.	REVISION
DATE	
NO.	REVISION
DATE	
















PS&E
Submittal
4/7/25

STATE OF ALASKA DOT&PF
4111 AVIATION AVENUE
ANCHORAGE, AK 99502
(907) 269-0590

STATE OF ALASKA
DEPARTMENT OF TRANSPORTATION
AND PUBLIC FACILITIES

AMATS: DOWNTOWN
TRAIL CONNECTION

ALIGNMENT B –
CROSS SECTIONS

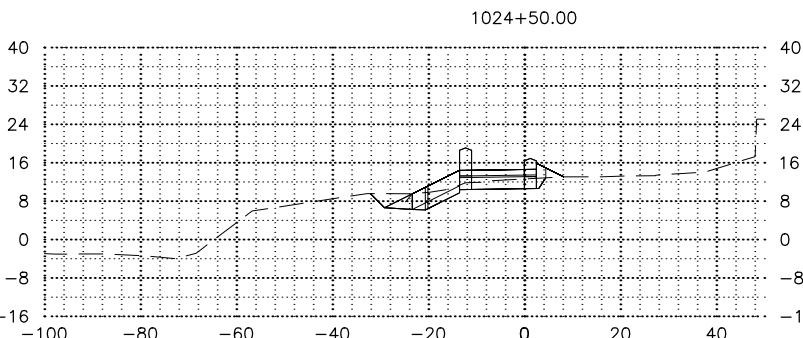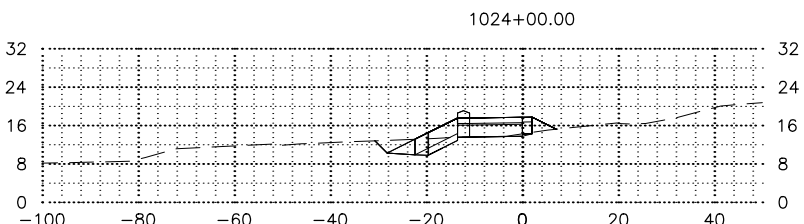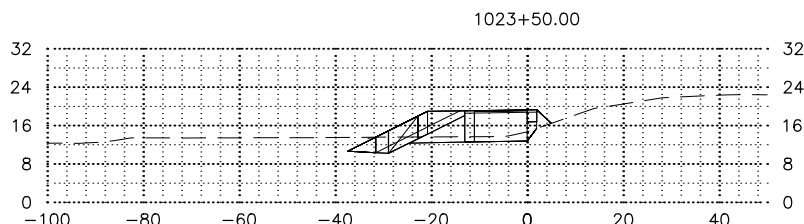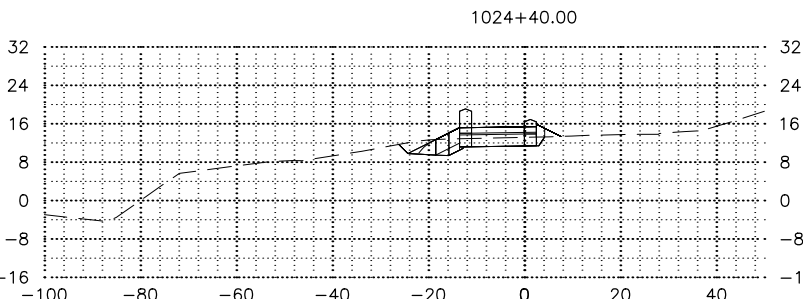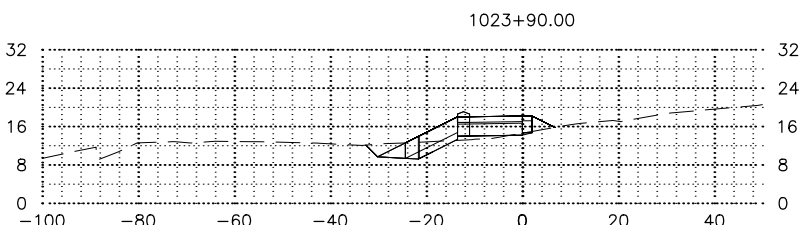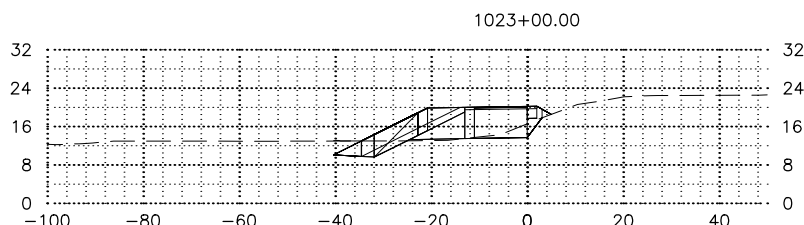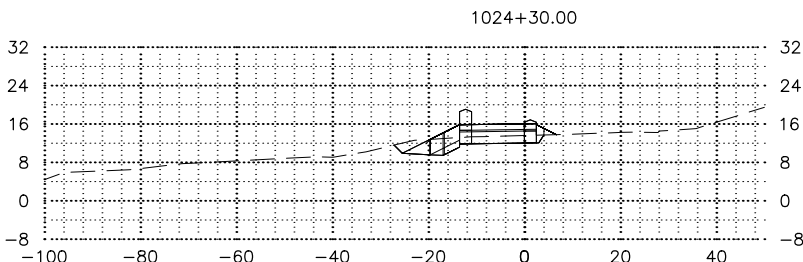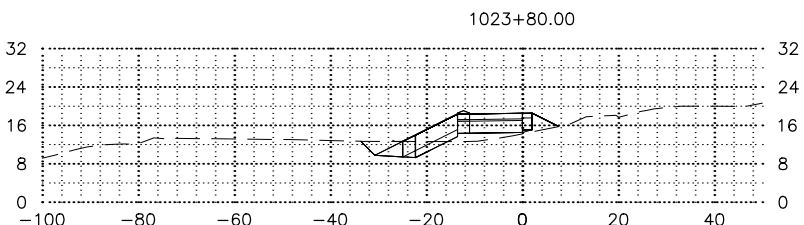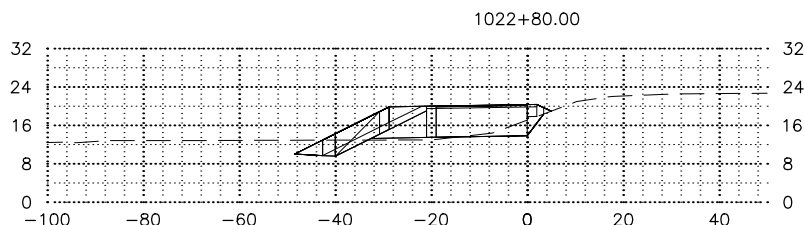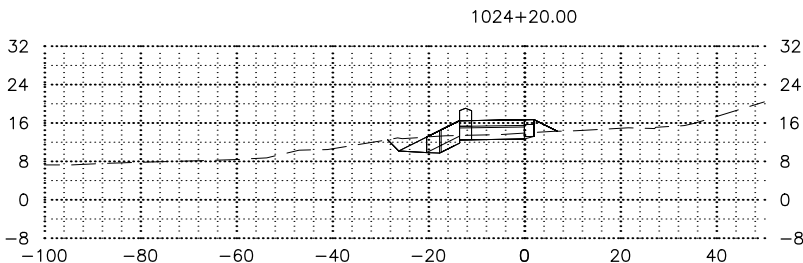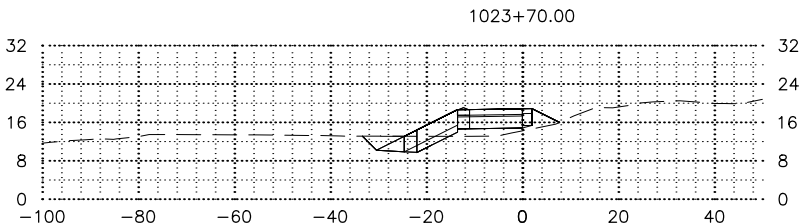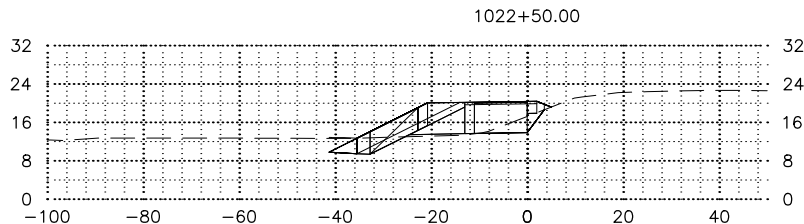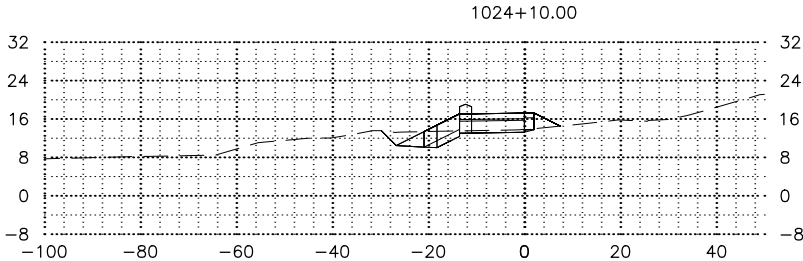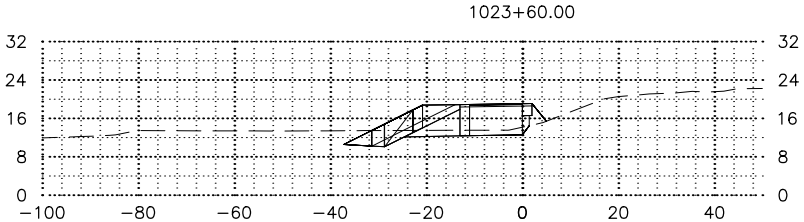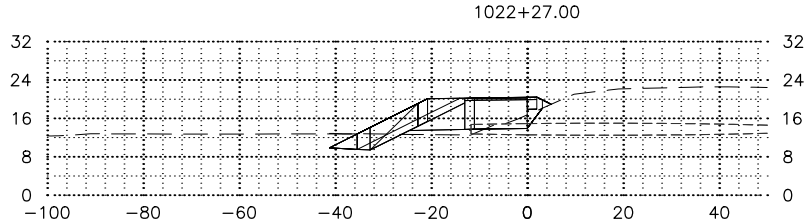

SHEET NO.	TOTAL SHEETS
B-XS4	12
STATE	YEAR
ALASKA	2025
PROJECT DESIGNATION	
0001662/ CFHWY00586	
NO.	REVISION
DATE	
NO.	REVISION
DATE	
NO.	REVISION
DATE	













PS&E
Submittal
4/7/25

STATE OF ALASKA DOT&PF
4111 AVIATION AVENUE
ANCHORAGE, AK 99502
(907) 269-0590

STATE OF ALASKA
DEPARTMENT OF TRANSPORTATION
AND PUBLIC FACILITIES

AMATS: DOWNTOWN
TRAIL CONNECTION

ALIGNMENT B –
CROSS SECTIONS

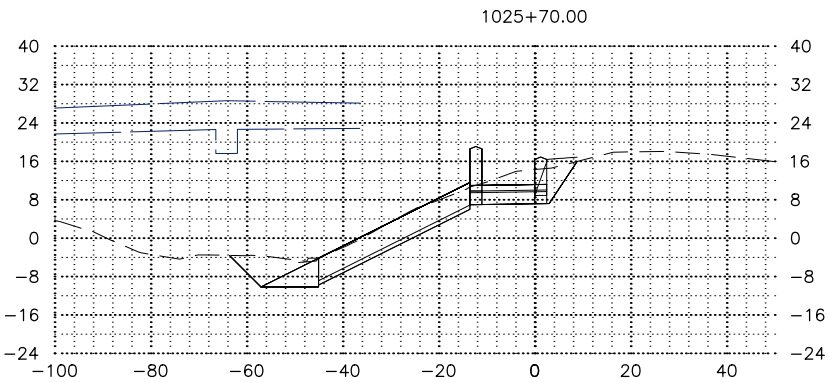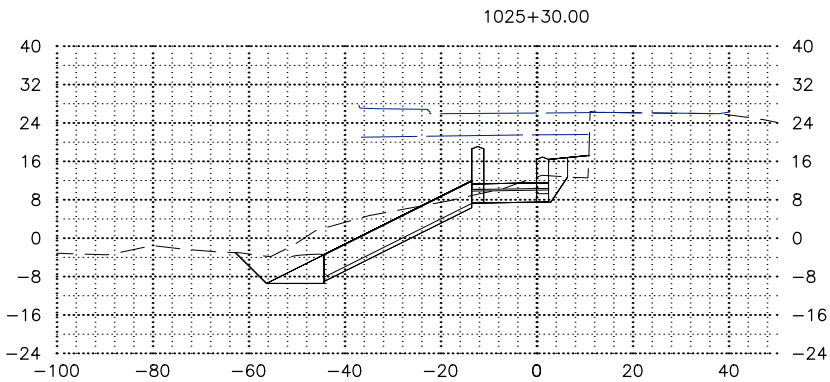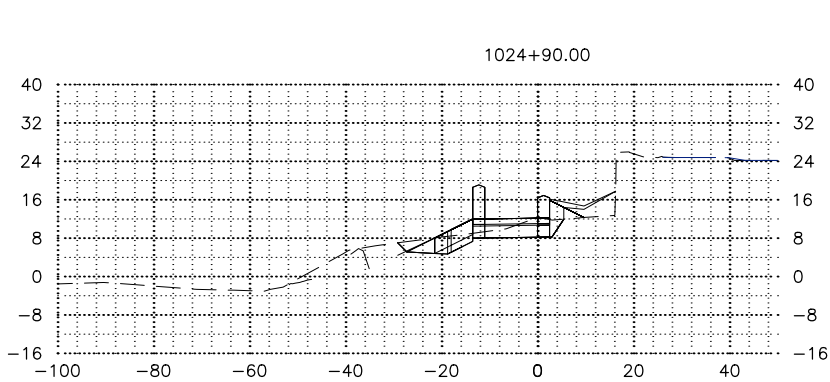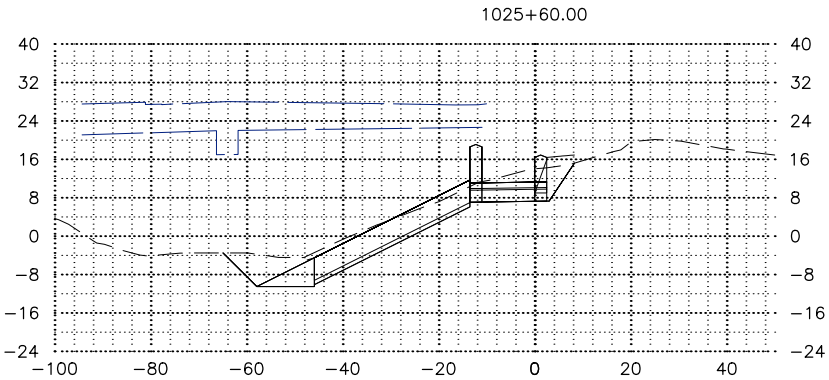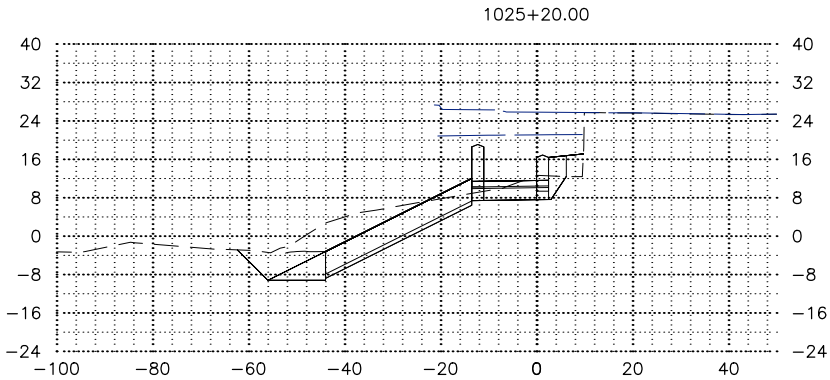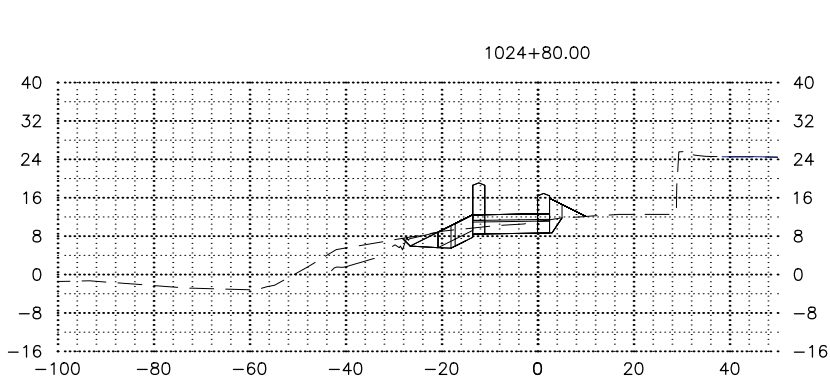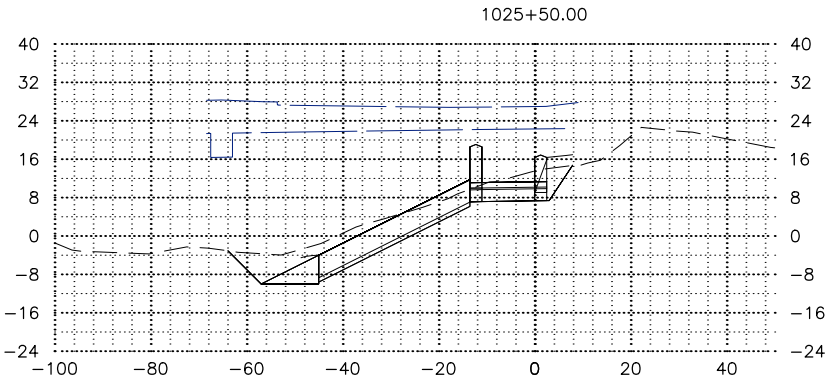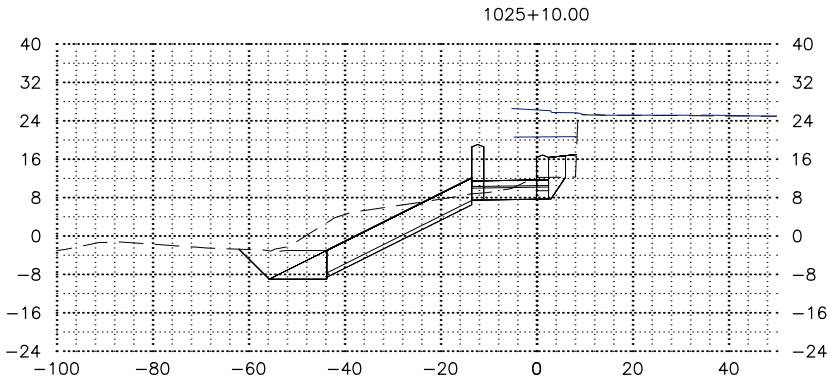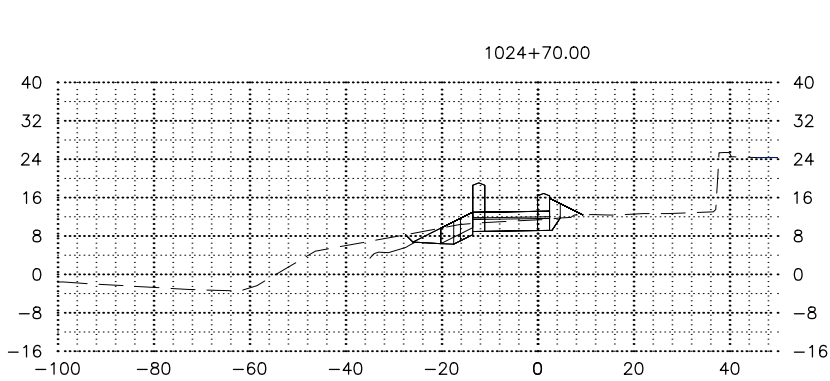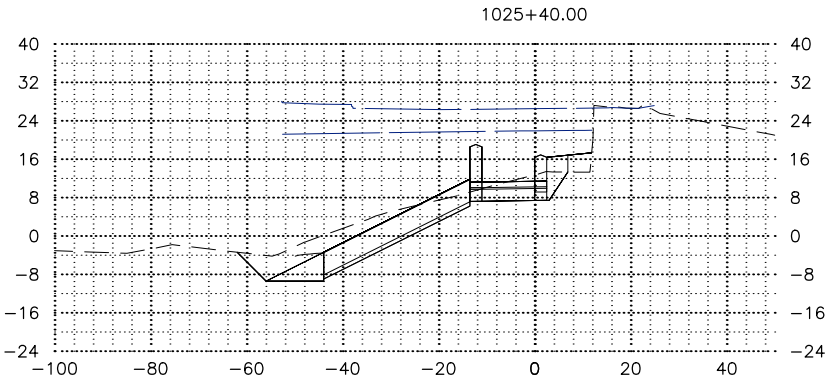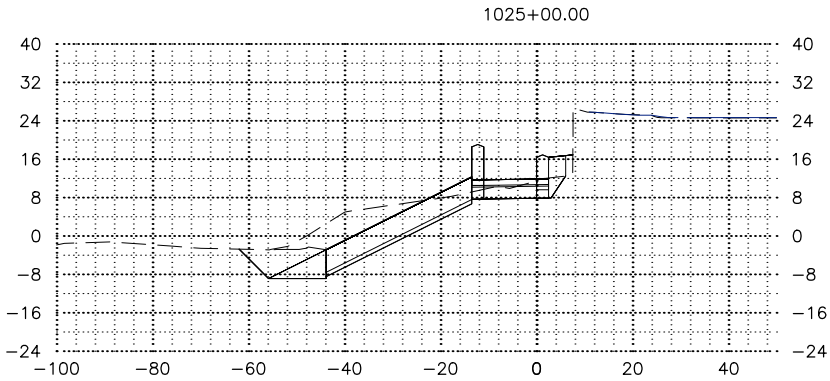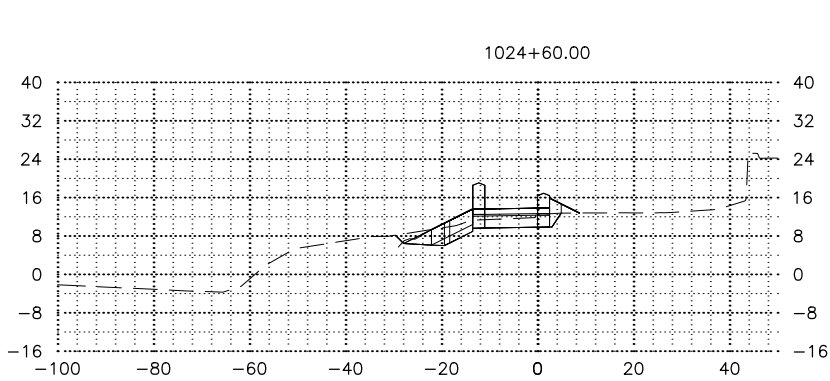

SHEET NO.	TOTAL SHEETS
B-XS5	12
STATE	YEAR
ALASKA	2025
PROJECT DESIGNATION	
0001662/ CFHWY00586	
NO.	REVISION
DATE	
NO.	REVISION
DATE	
NO.	REVISION
DATE	













PS&E
Submittal
4/7/25

STATE OF ALASKA DOT&PF
4111 AVIATION AVENUE
ANCHORAGE, AK 99502
(907) 269-0590

STATE OF ALASKA
DEPARTMENT OF TRANSPORTATION
AND PUBLIC FACILITIES

AMATS: DOWNTOWN
TRAIL CONNECTION

ALIGNMENT B –
CROSS SECTIONS

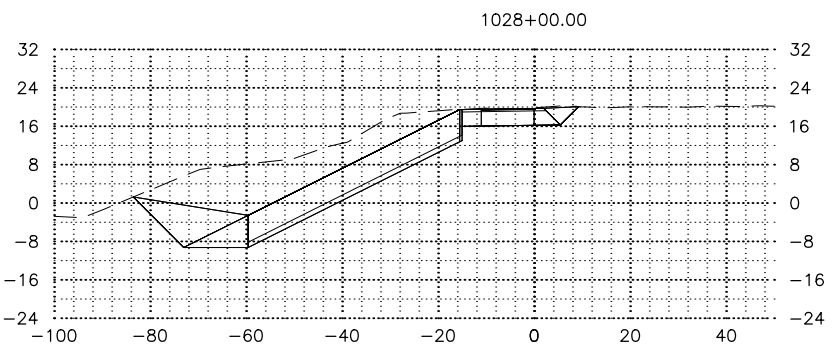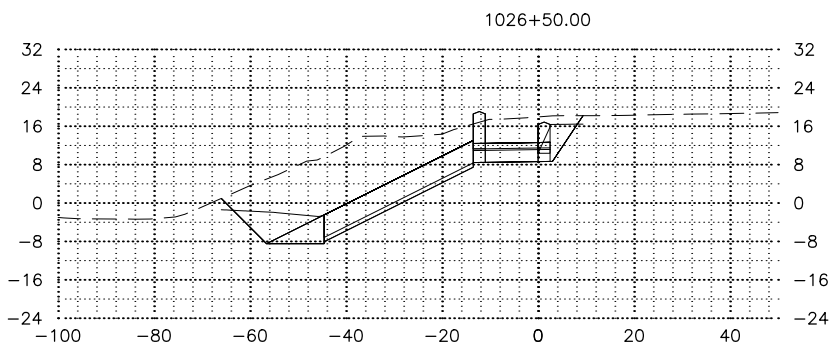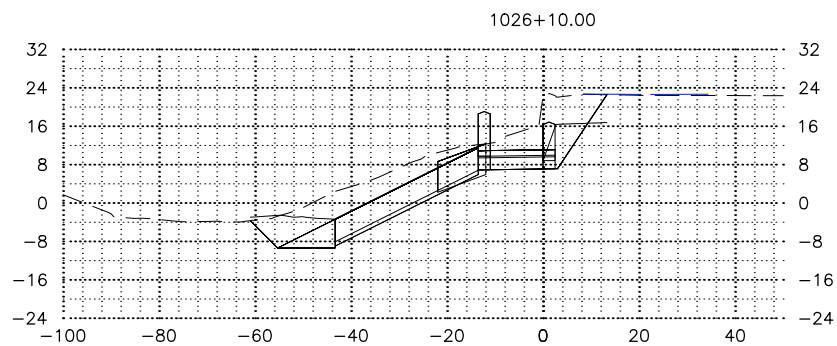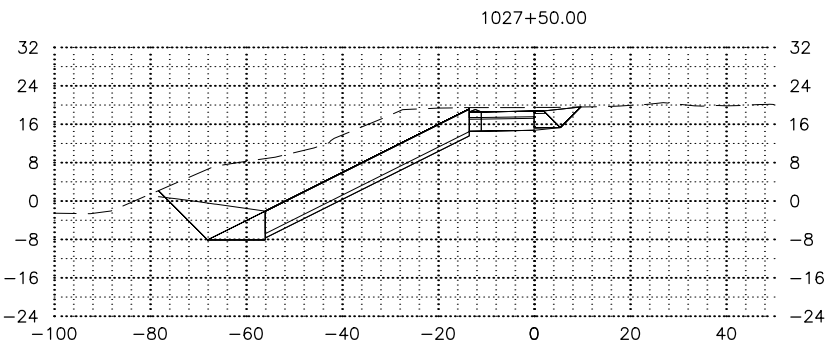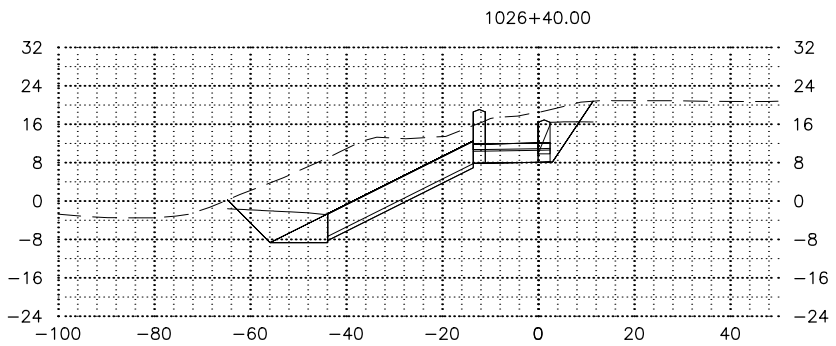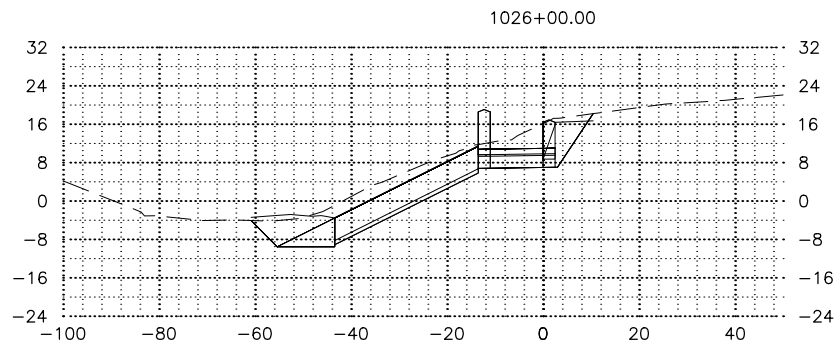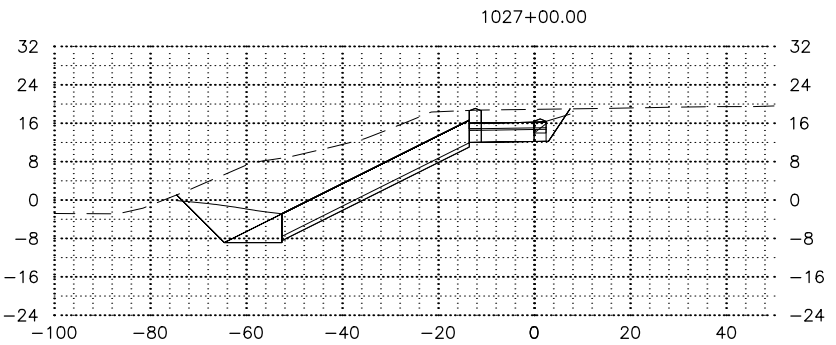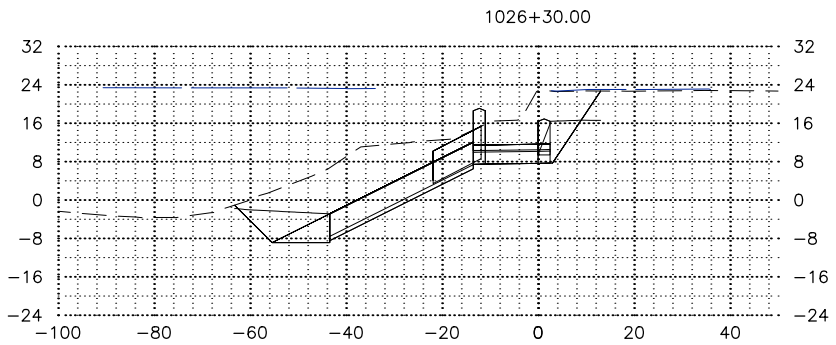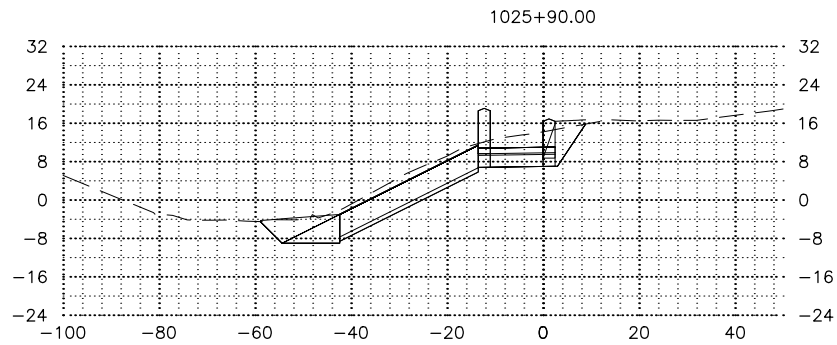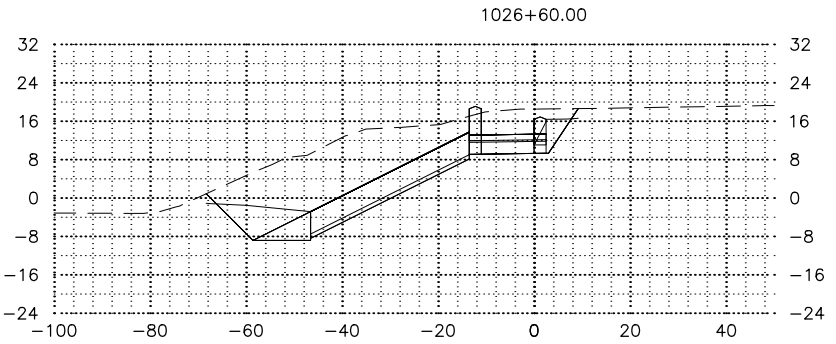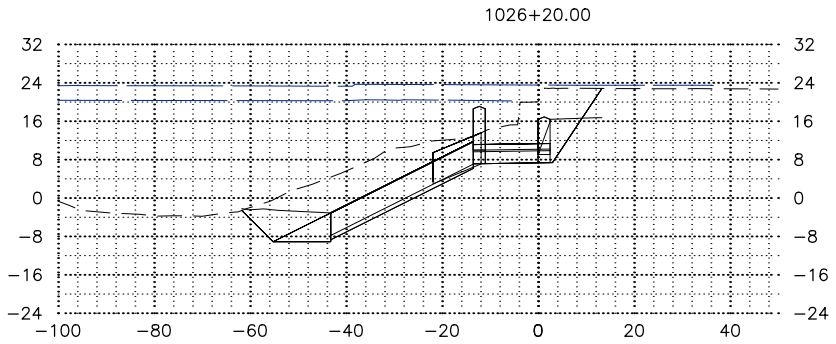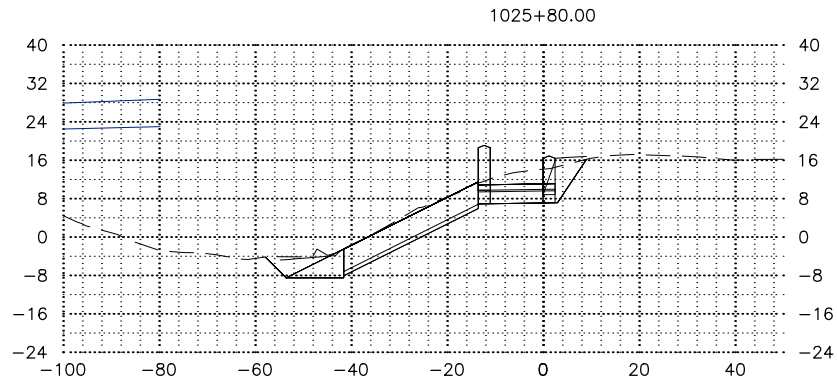

SHEET NO.	TOTAL SHEETS
B-XS6	12
STATE	YEAR
ALASKA	2025
PROJECT DESIGNATION	
0001662/ CFHWY00586	
NO.	REVISION
DATE	
NO.	REVISION
DATE	
NO.	REVISION
DATE	
















PS&E
Submittal
4/7/25





STATE OF ALASKA DOT&PF
4111 AVIATION AVENUE
ANCHORAGE, AK 99502
(907) 269-0590

STATE OF ALASKA
DEPARTMENT OF TRANSPORTATION
AND PUBLIC FACILITIES

AMATS: DOWNTOWN
TRAIL CONNECTION

ALIGNMENT B –
CROSS SECTIONS

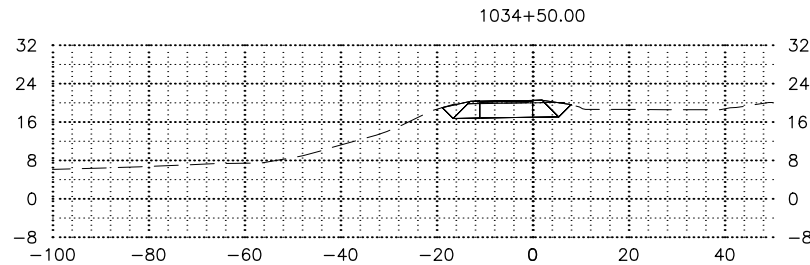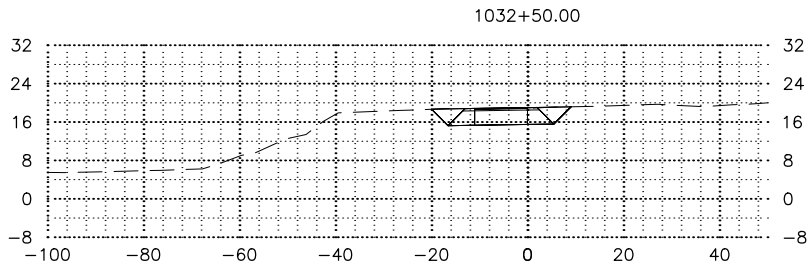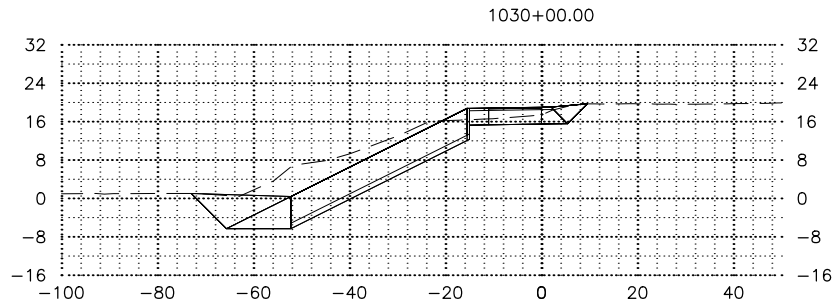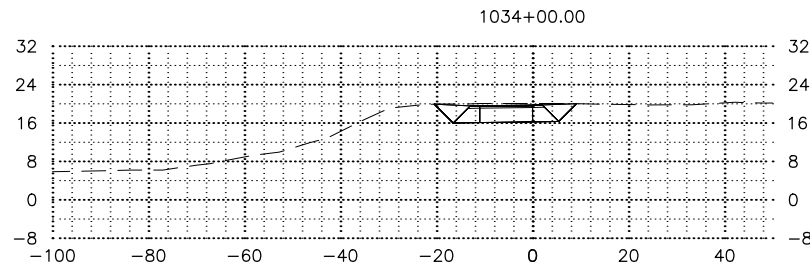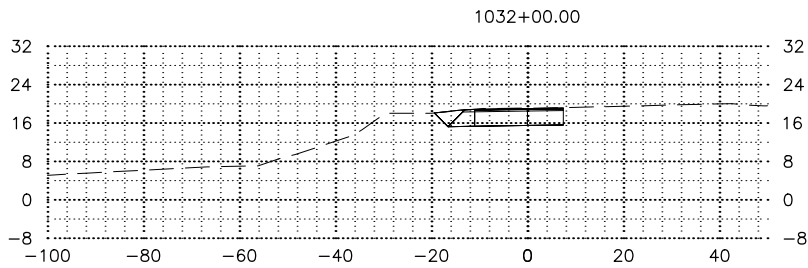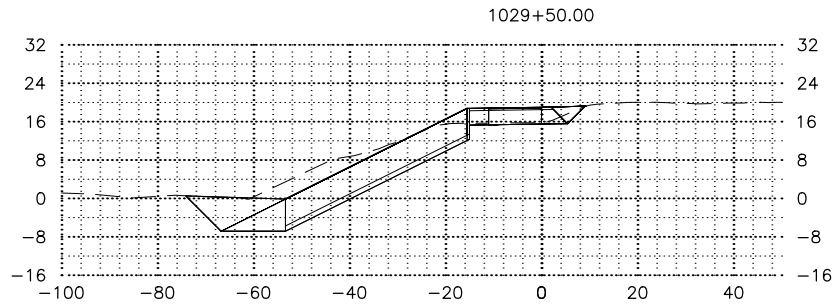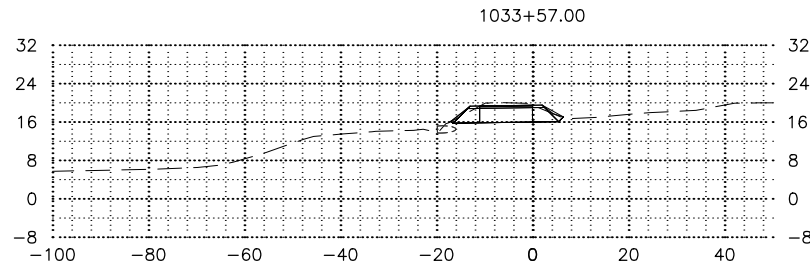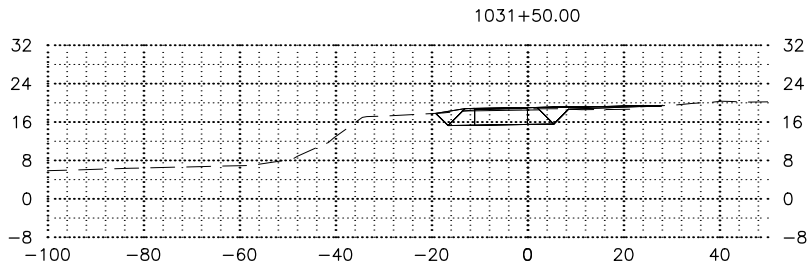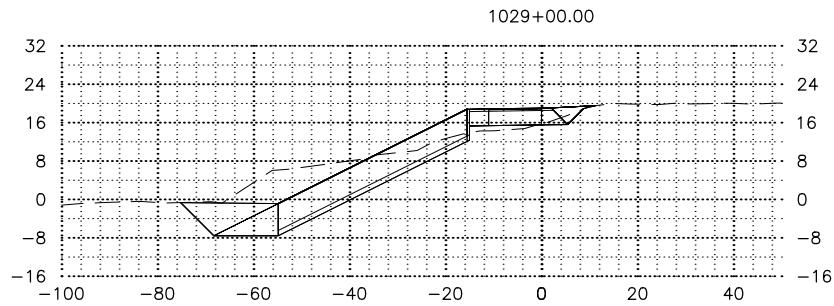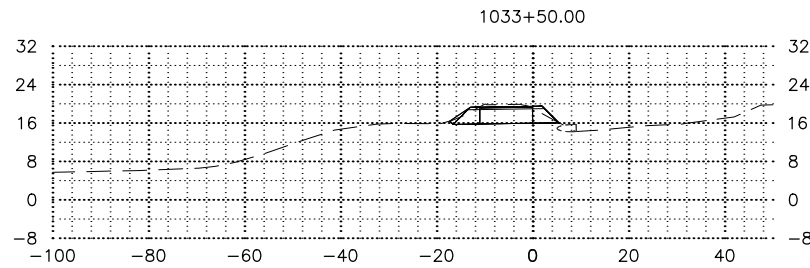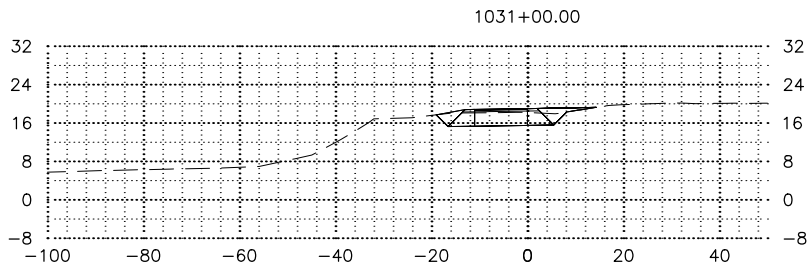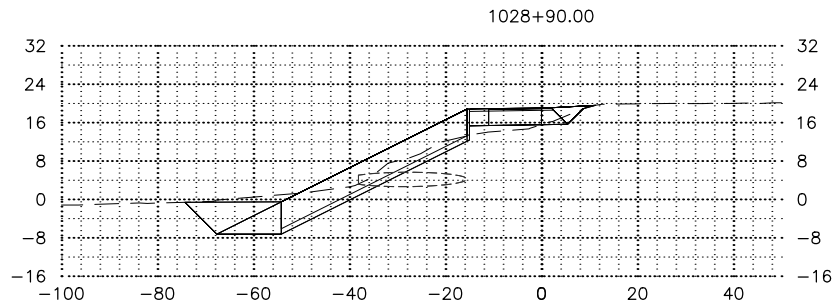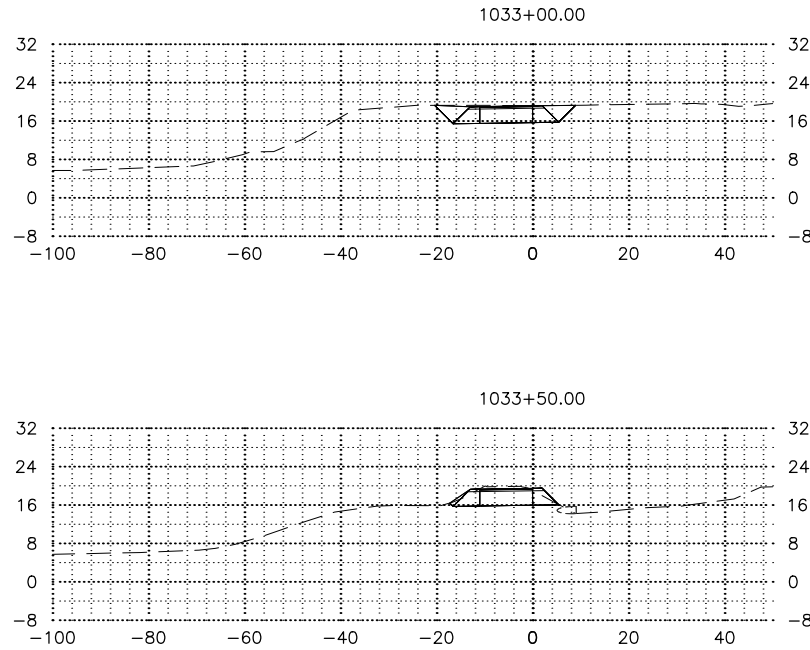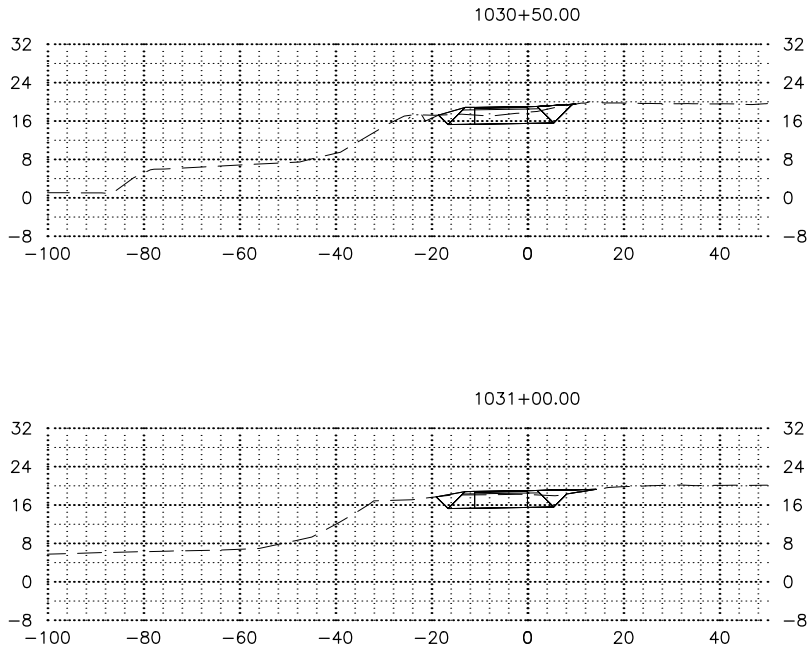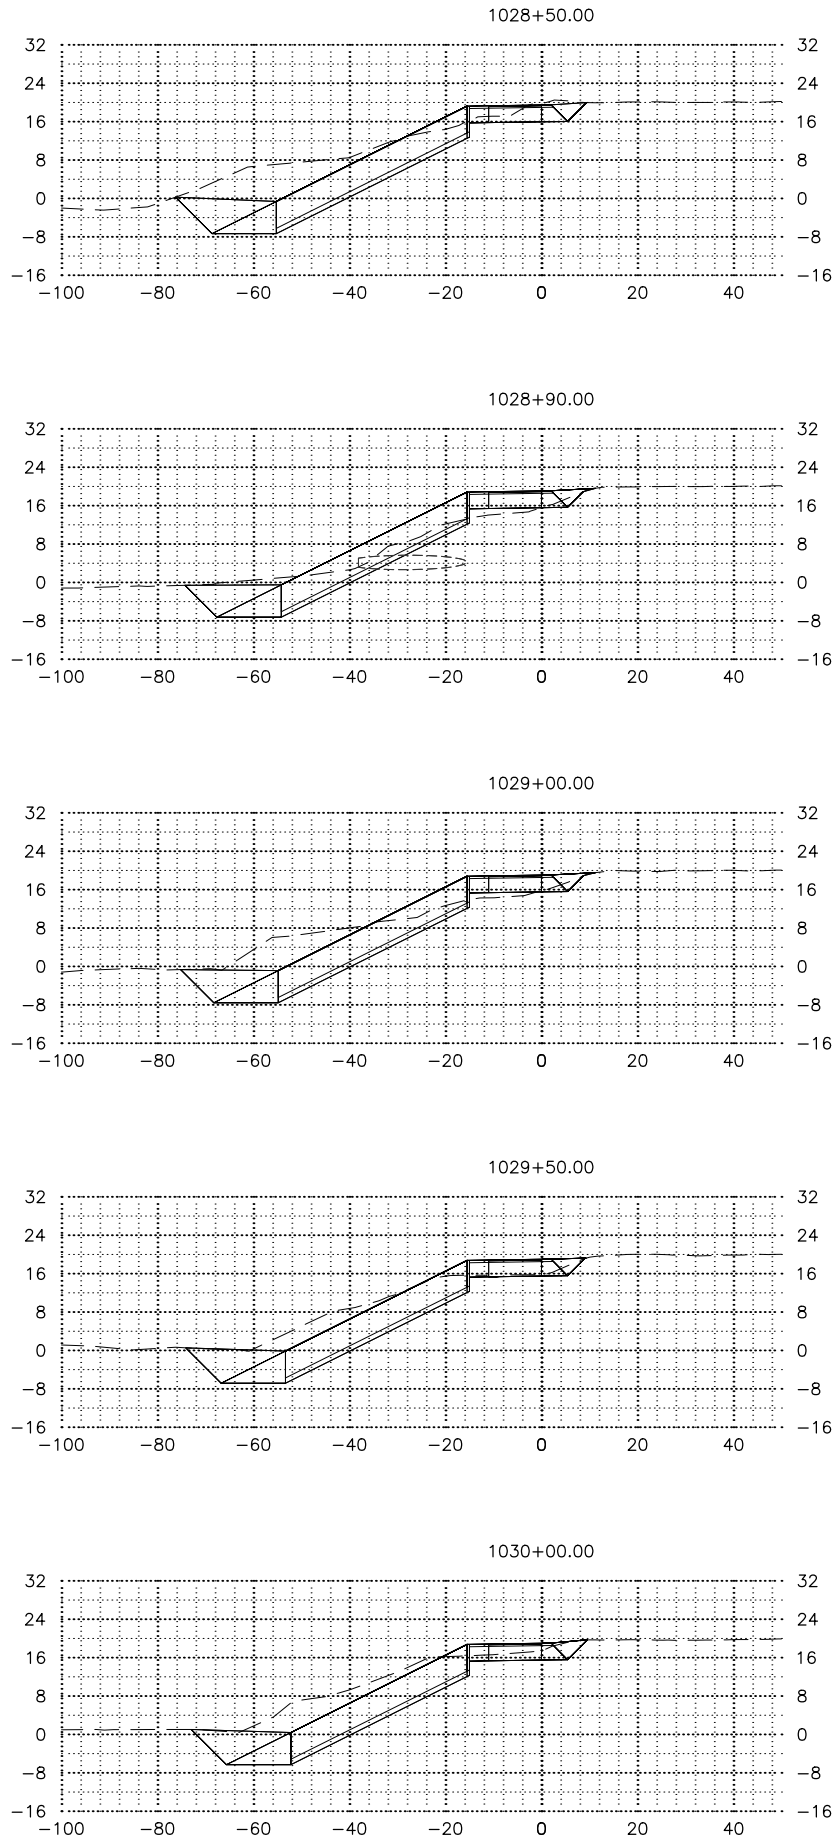

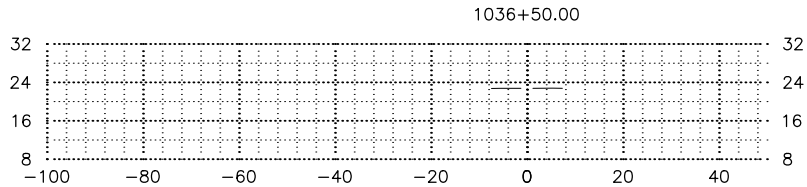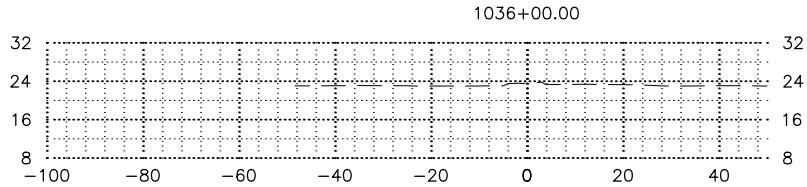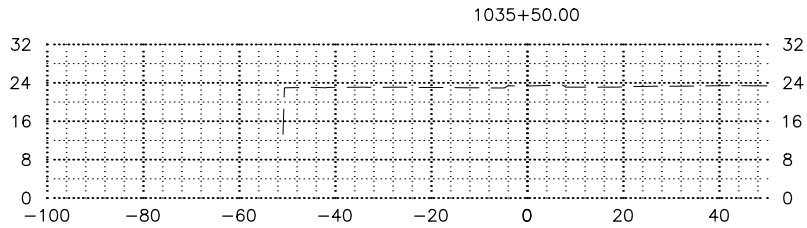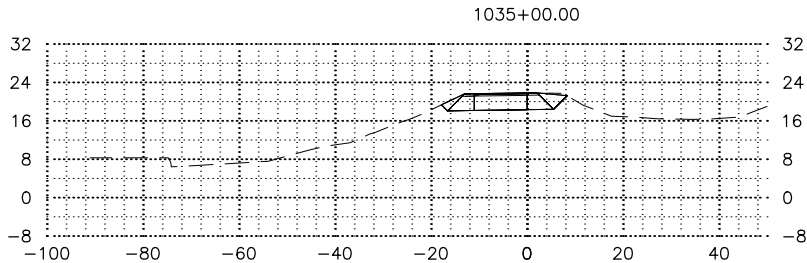

SHEET NO.	TOTAL SHEETS
B—XS8	12
STATE	YEAR
ALASKA	2025
PROJECT DESIGNATION	
0001662/ CFHWY00586	
NO.	REVISION
DATE	
NO.	REVISION
DATE	
NO.	REVISION
DATE	

PS&E
Submittal
4/7/25

STATE OF ALASKA DOT&PF
4111 AVIATION AVENUE
ANCHORAGE, AK 99502
(907) 269-0590

STATE OF ALASKA
DEPARTMENT OF TRANSPORTATION
AND PUBLIC FACILITIES

AMATS: DOWNTOWN
TRAIL CONNECTION

ALIGNMENT B –
CROSS SECTIONS