
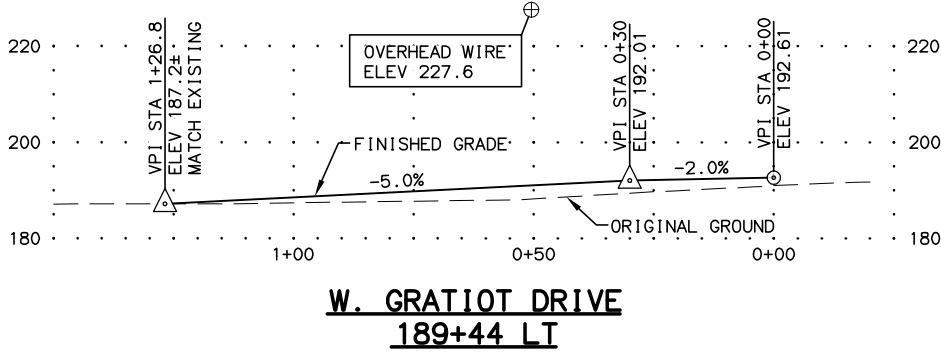
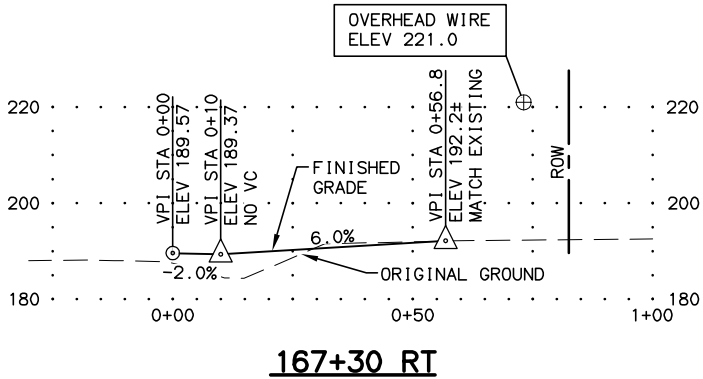
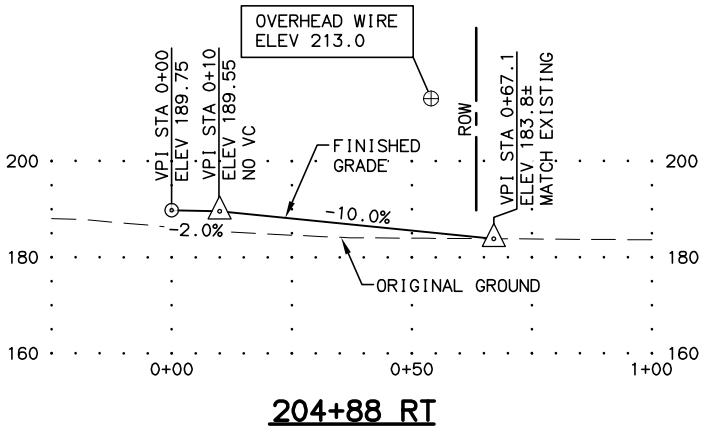
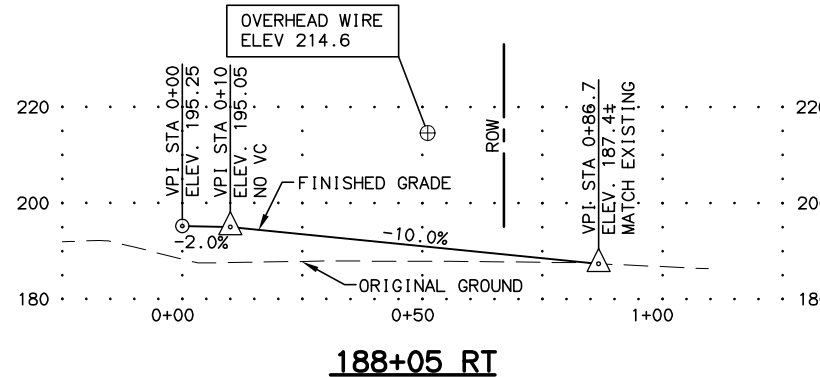
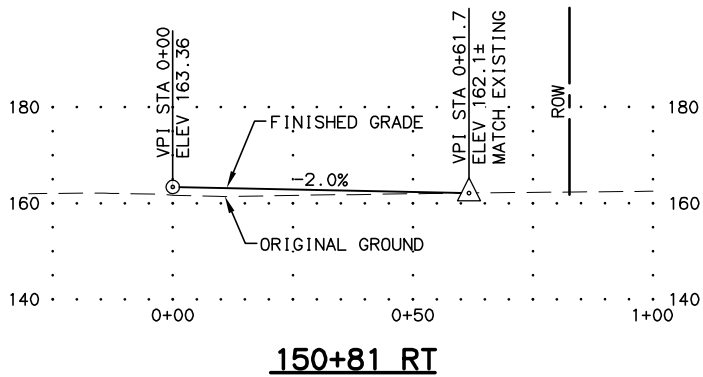
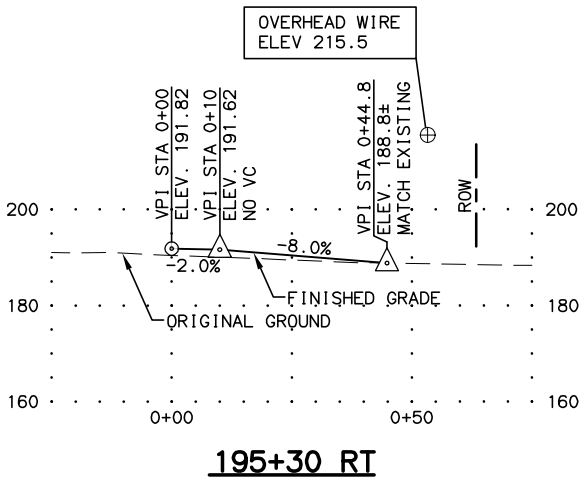
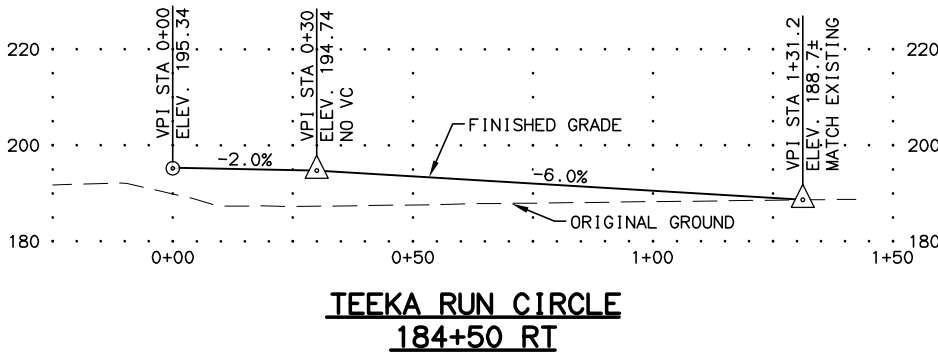
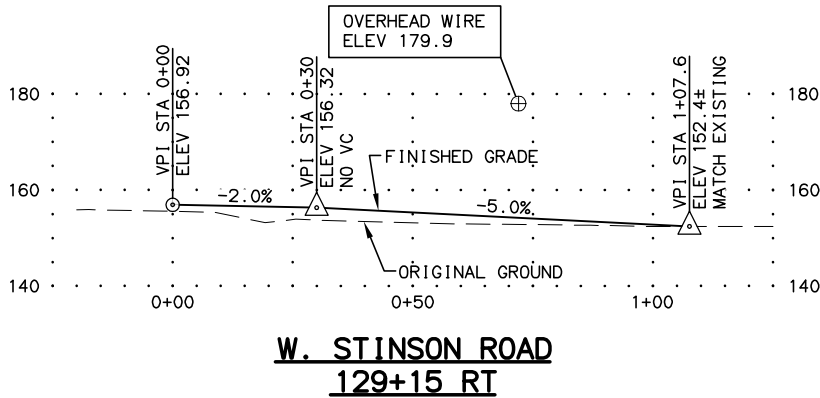
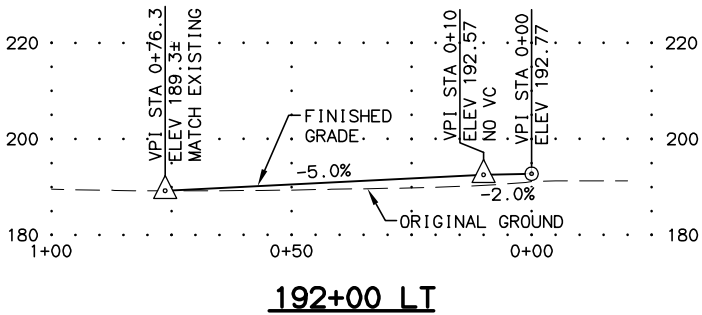
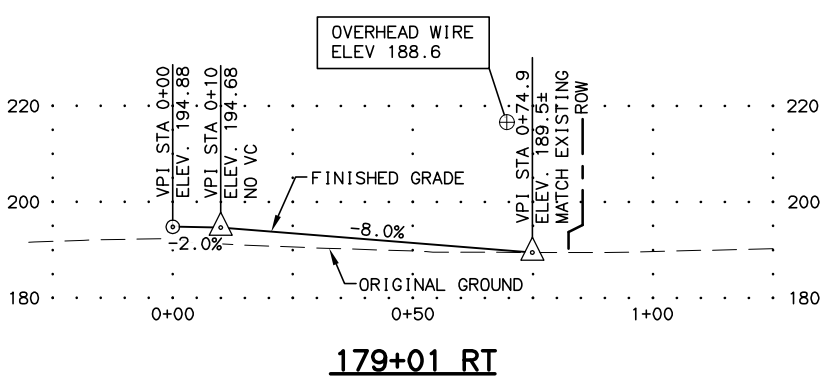


H:\Jobs\02-046 Parks Highway M.P. 72-83 Rehab\06-Plans and Specs\cad\Drawings\02046_00_001-002_1=20_02/10/09 at 17:41 by nry
SCALE: 1"=100'
COMPUTER DESIGNATION
PLOT QTB: adot_lns.adot_fa
PLOT SCALE: 1:1
PLOT VIEW:
XREFS:
DESIGNED BY: JMF
CHECKED BY: DRL
DRAFTED BY: NRY
LAYOUT: E1
VIEW: G01_F_D0800, G01_H_L5000, G01_H_X7700
XREF: 02046_00_B001

REVISIONS			STATE	PROJECT DESIGNATION	YEAR	SHEET NO.	TOTAL SHEETS
No.	DATE	DESCRIPTION					
			ALASKA	IM 0A4-1(22)/54985	2009	G1	G10

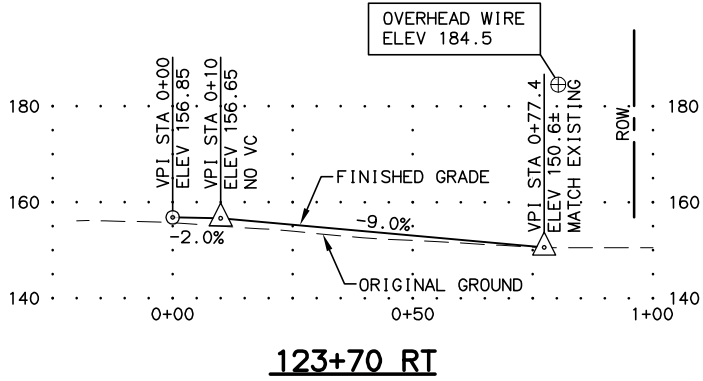


WEB REVIEW
NOT FOR CONSTRUCTION

STATE OF ALASKA
DEPARTMENT OF TRANSPORTATION
AND PUBLIC FACILITY
PARKS HIGHWAY M.P. 72-83
WILLOW TO KASHWITNA


APPROACH PROFILES

HATTENBURG DILLEY & LINNELL


H:\Jobs\02-046 Parks Highway MP 72-83 Rehab\06-Plans and Specs\cad\drawings\02046_00_001-002_1=20_02/10/09 at 17:41 by mry
LAYOUT: E1
VIEW: G02_F_D0800, G02_H_L5000, G02_H_X7700
XREF: 02046_00_B001
SCALE: 1"=100'
COMPUTER DESIGNATION
PLOT QTB: adot_ha.adot_fs
PLOT SCALE: 1:1
PLOT VIEW:
DESIGNED BY: JMF
CHECKED BY: DRL
DRAFTED BY: NRY

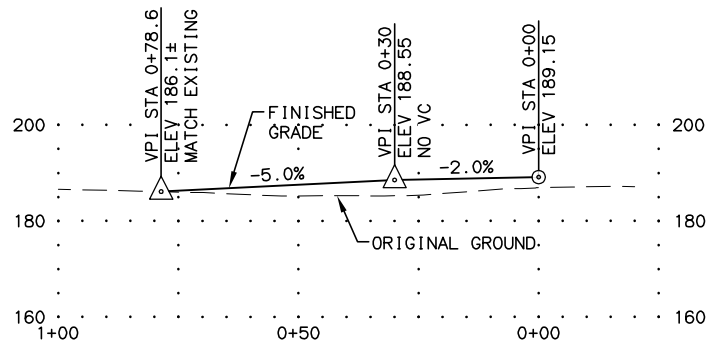


N. DELL M ROAD
208+76 LT

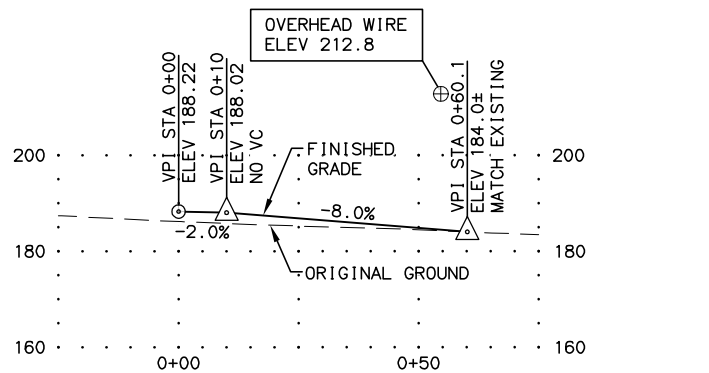


211+97 RT

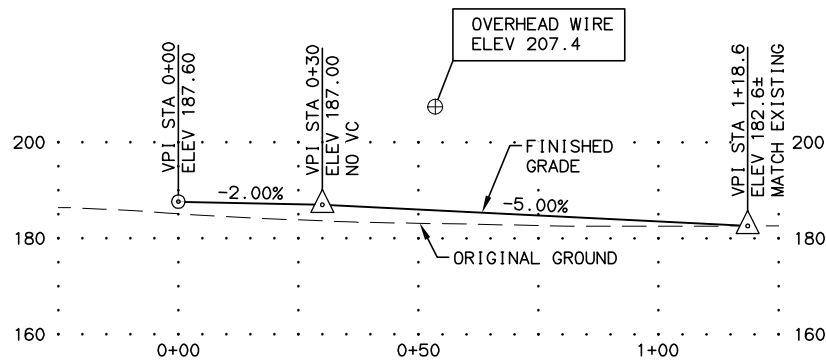


W. TUCKER CIRCLE
219+57.3 RT

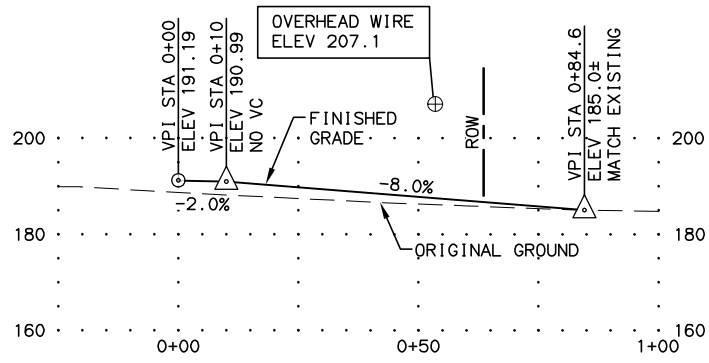


225+22 RT

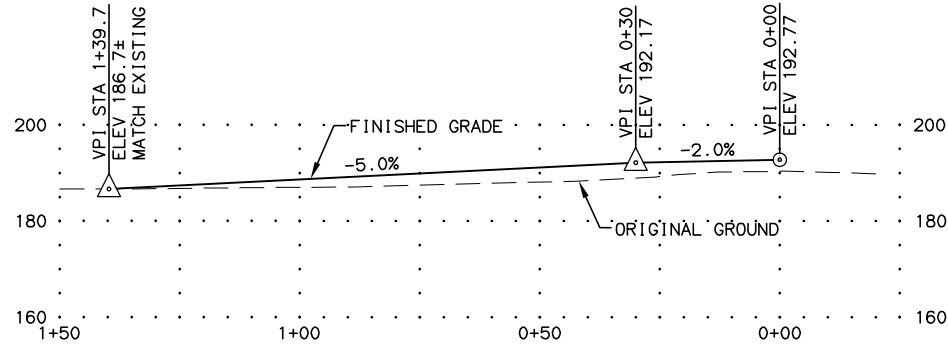


W. SHAREN DRIVE
250+20 LT

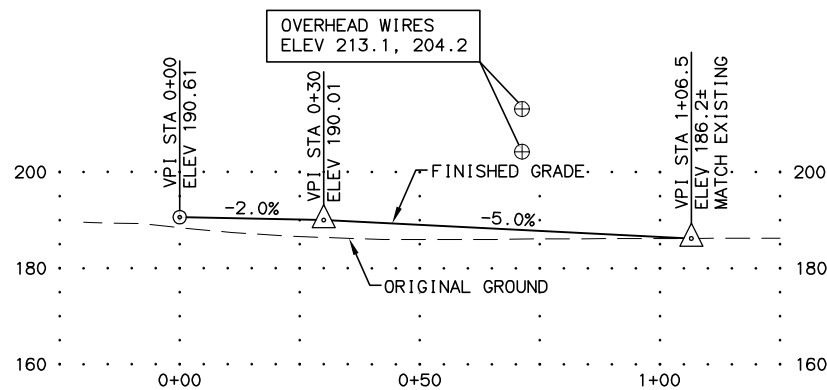

W. POLIS CIRCLE
254+98 RT

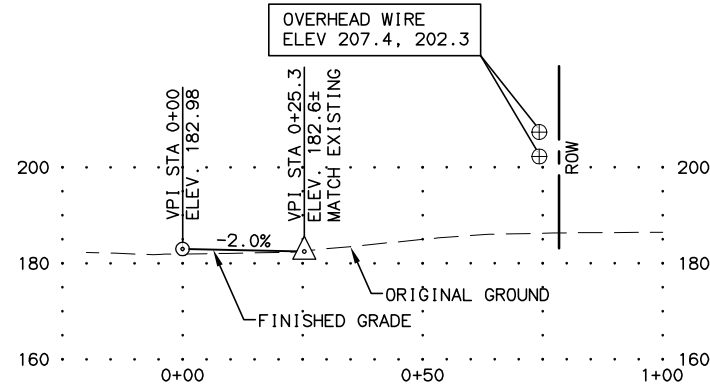


259+43 RT

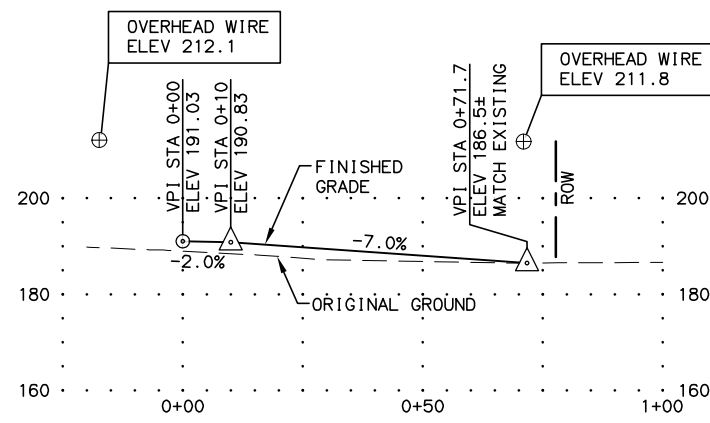


304+85 RT

REVISIONS			STATE	PROJECT DESIGNATION	YEAR	SHEET NO.	TOTAL SHEETS
No.	DATE	DESCRIPTION	ALASKA	IM 0A4-1(22)/54985	2009	G2	G10

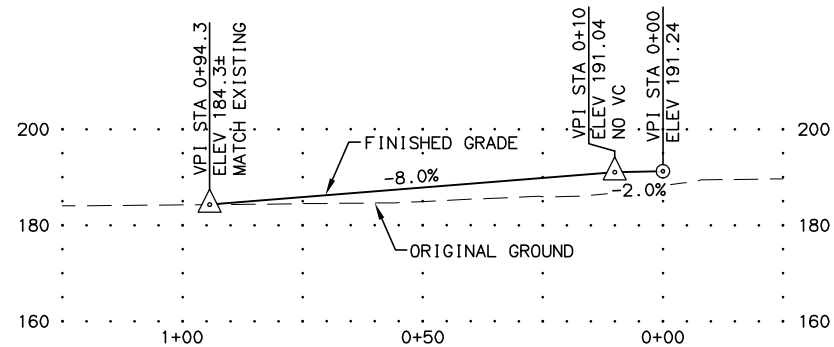

313+09 LT

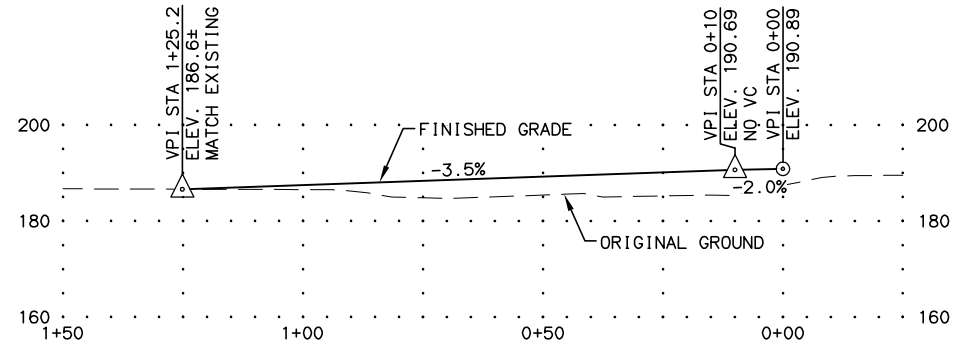

322+80 LT


WEB REVIEW
NOT FOR CONSTRUCTION

HATTENBURG DILLEY & LINNELL


STATE OF ALASKA
DEPARTMENT OF TRANSPORTATION
AND PUBLIC FACILITY
PARKS HIGHWAY M.P. 72-83
WILLOW TO KASHWITNA

APPROACH PROFILES


H:\jbs\02-046 Parks Highway MP 72-83 Rehab\06-Plans and Specs\cadd\Drawings\02046_00_G03-G04_1=20_02/10/09 at 17:14 by nry
LAYOUT: E1
VIEW: G03_F_D0800, G03_H_L5000, G03_H_X7700
XREF: 02046_00_B001
SCALE: 1"=100'
COMPUTER DESIGNATION
XREFS:
PLOT QTB: adot_headst_fs
PLOT SCALE: 1:1
PLOT VIEW:
DESIGNED BY: JMF
CHECKED BY: DRL
DRAFTED BY: NRY

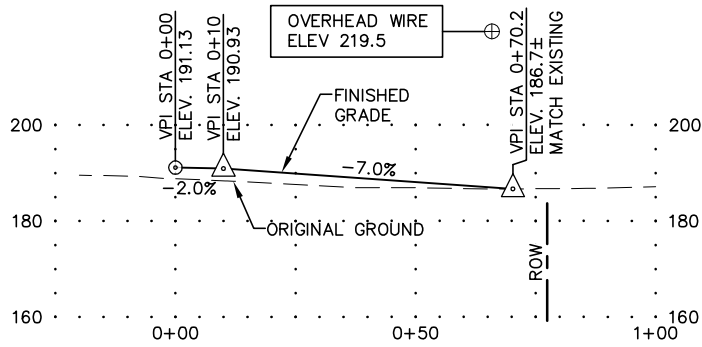


322+80 RT

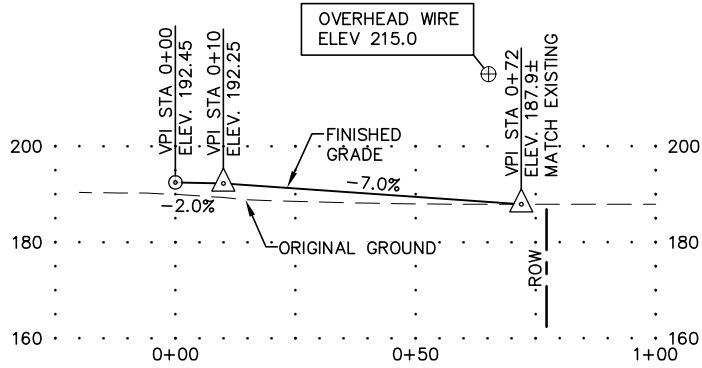


336+46 RT

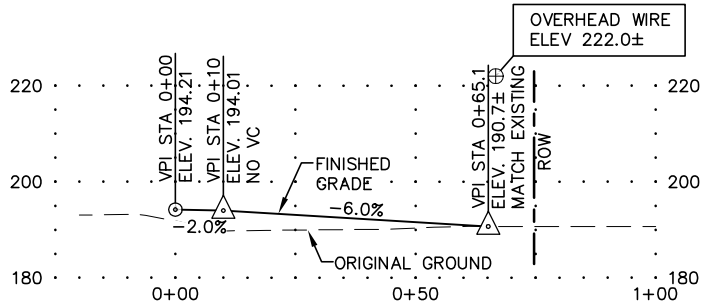


359+71 RT

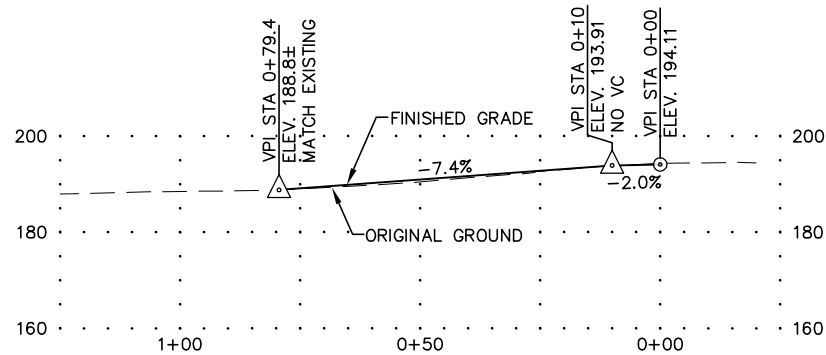


378+93.5 LT

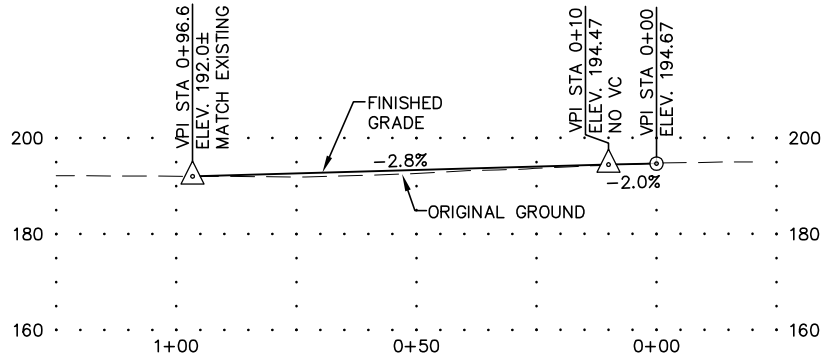


381+20 LT

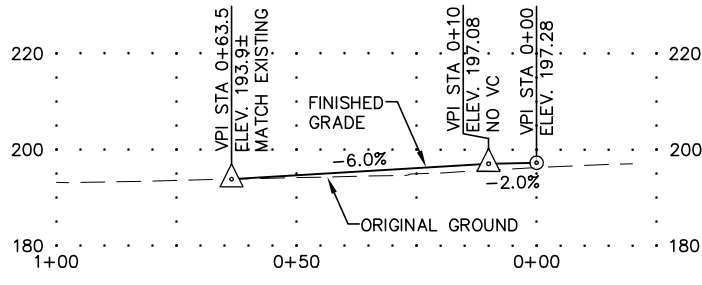

387+99 LT

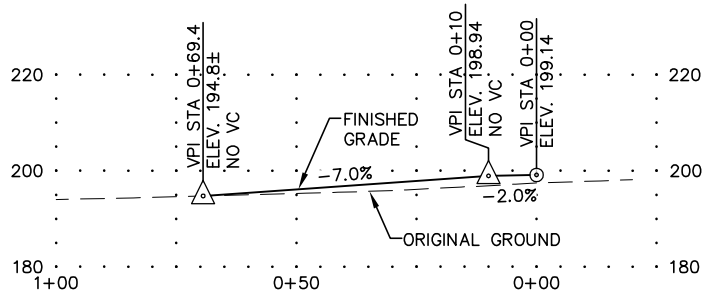


394+00 LT

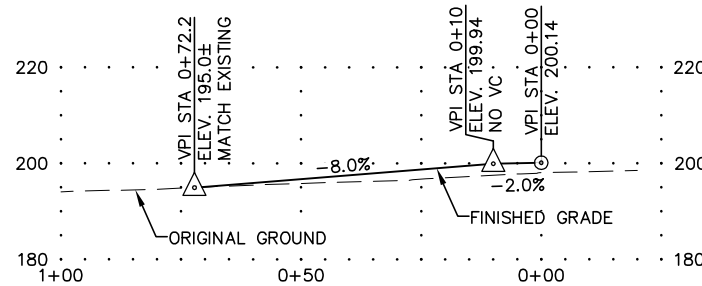


396+64 LT


REVISIONS			STATE	PROJECT DESIGNATION	YEAR	SHEET NO.	TOTAL SHEETS
No.	DATE	DESCRIPTION					
			ALASKA	IM 0A4-1(22)/54985	2009	G3	G10

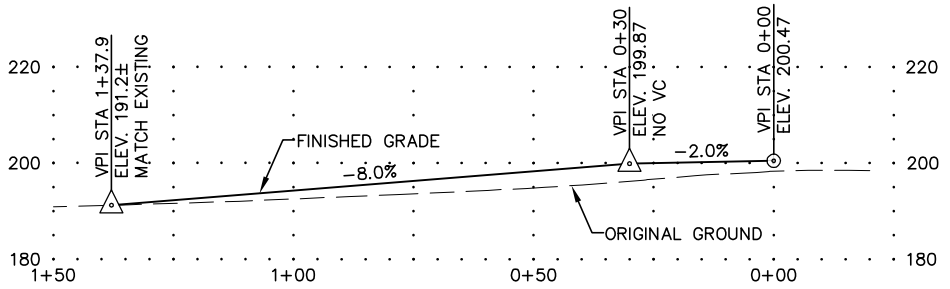

**W. FIELD AVENUE
398+87 LT**

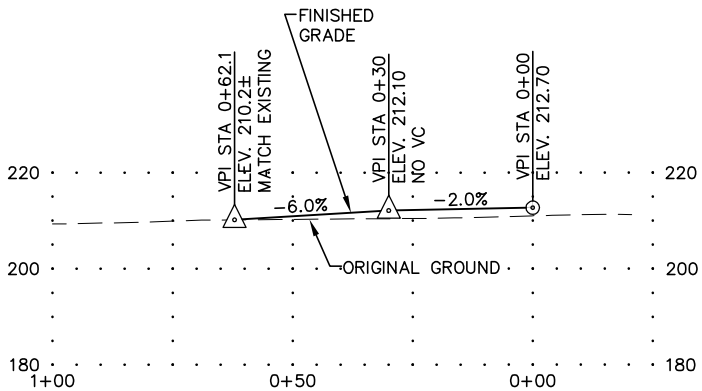

**SOCKEYE AVENUE
425+18 LT**

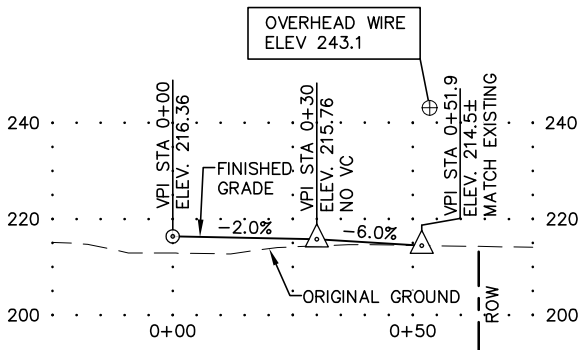


431+50 RT

WEB REVIEW
NOT FOR CONSTRUCTION
HATTENBURG DILLEY & LINNELL


STATE OF ALASKA
DEPARTMENT OF TRANSPORTATION
AND PUBLIC FACILITY
PARKS HIGHWAY M.P. 72-83
WILLOW TO KASHWITNA

APPROACH PROFILES


H:\jbs\02-046 Parks Highway MP 72-83 Rehab\06-Plans and Specs\cad drawings\02046_00_G03-G04_1=20_02/10/09 at 17:14 by nry
LAYOUT: E1
VIEW: G04_F_D0800, G04_H_L5000, G04_H_X7700
XREF: 02046_00_B001
SCALE: 1"=100'
COMPUTER DESIGNATION
XREFS:
PLOT QTB: adot_hdradot_fs
PLOT SCALE: 1:1
PLOT VIEW:
DESIGNED BY: JMF
CHECKED BY: DRL
DRAFTED BY: NRY

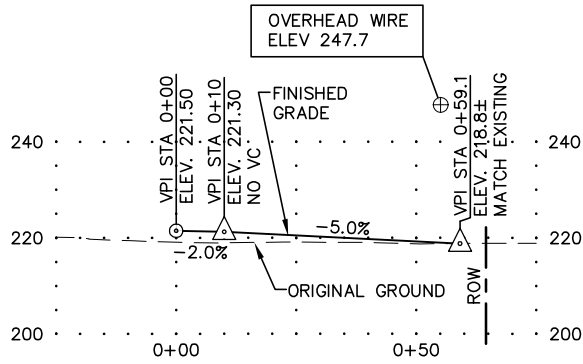


439+82 RT

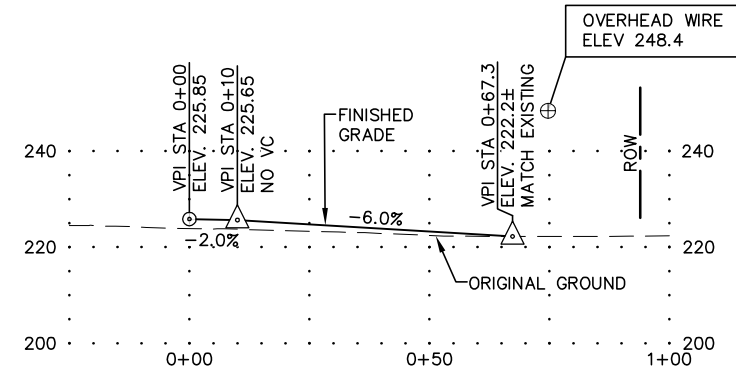


446+65 RT

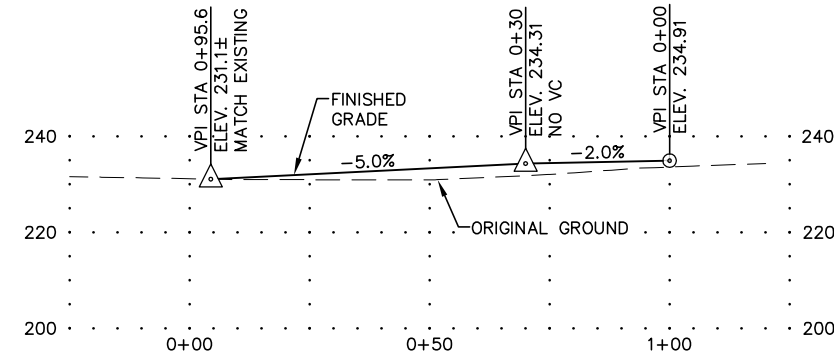


**W. SHEEP CREEK DRIVE
460+75 LT**

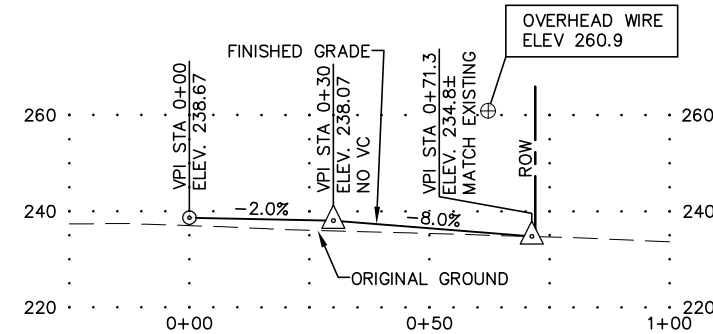


465+75 RT

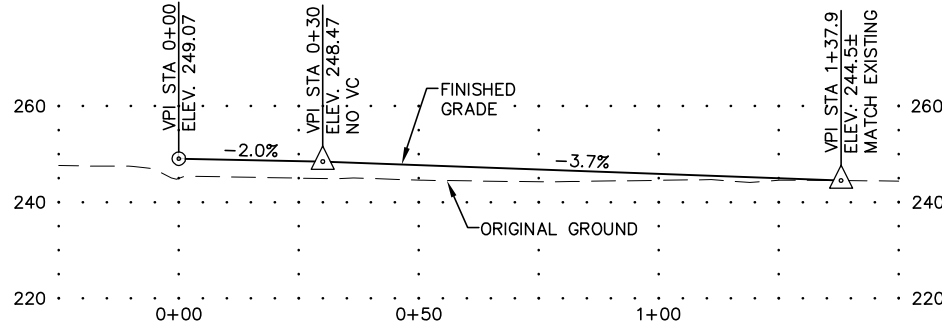


479+80 RT

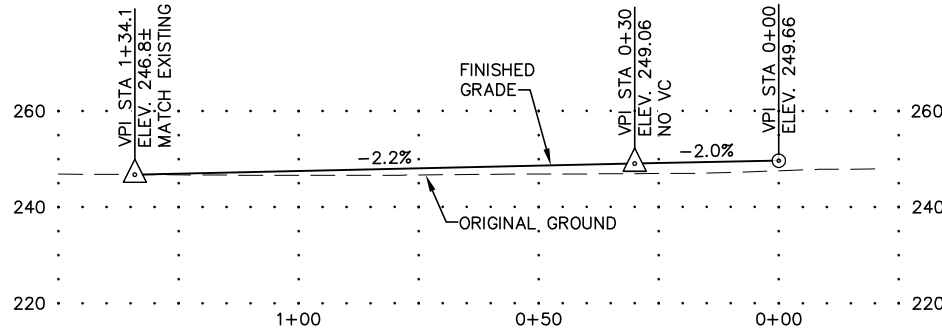

**E. WHISPERING BIRCH CIRCLE
480+26 LT**

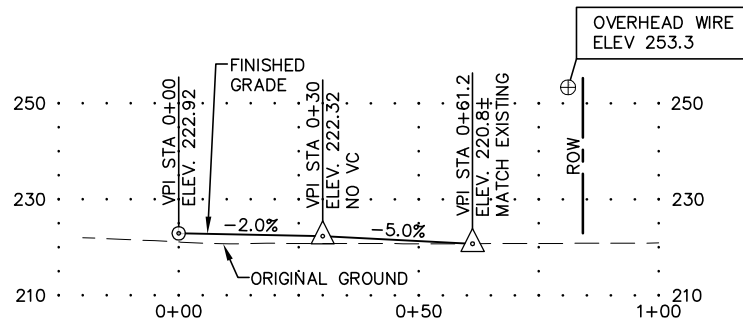


506+93 RT

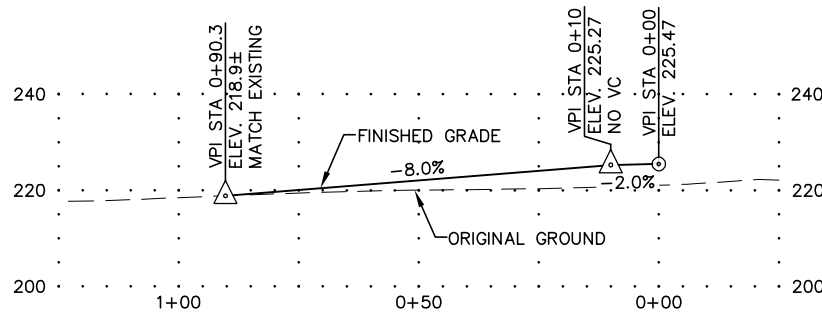


507+04 LT

REVISIONS		
No.	DATE	DESCRIPTION


STATE	PROJECT DESIGNATION	YEAR	SHEET NO.	TOTAL SHEETS
ALASKA	IM 0A4-1(22)/54985	2009	G4	G10

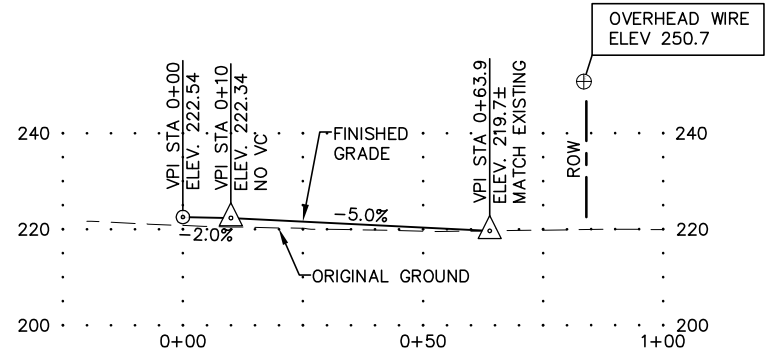

509+94 RT

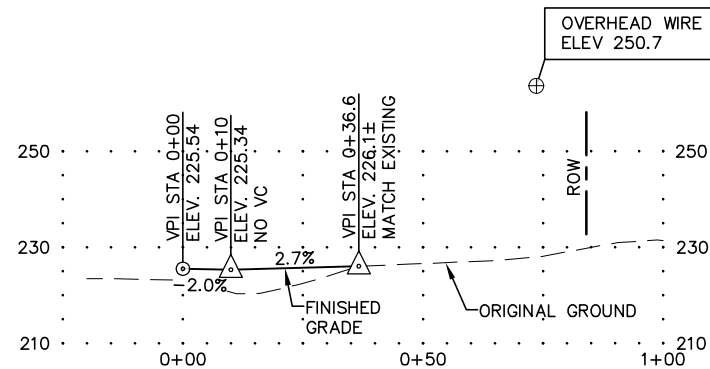

514+50.6 RT

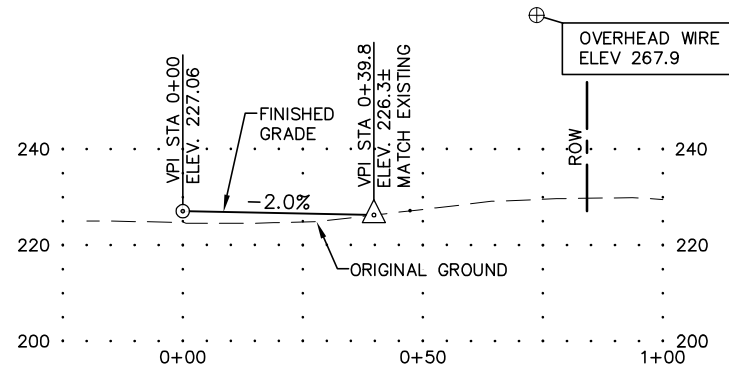


517+42 RT

WEB REVIEW
NOT FOR CONSTRUCTION
HATTENBURG DILLEY & LINNELL


STATE OF ALASKA
DEPARTMENT OF TRANSPORTATION
AND PUBLIC FACILITY
PARKS HIGHWAY M.P. 72-83
WILLOW TO KASHWITNA

APPROACH PROFILES


H:\jbs\02-046 Parks Highway MP 72-83 Rehab\06-Plans and Specs\cad drawings\02046_00_G05-G07_1=20_02/10/09 at 18:39 by nry
LAYOUT: E1
VIEW: G05_F_D0800, G05_H_L5000, G05_H_X7700
XREF: 02046_00_B001
XREFS:
SCALE: 1"=100'
COMPUTER DESIGNATION
PLOT QTB: adot_headn_fs
PLOT SCALE: 1:1
PLOT VIEW:
DESIGNED BY: NRY
CHECKED BY: DRL
DRAFTED BY: NRY

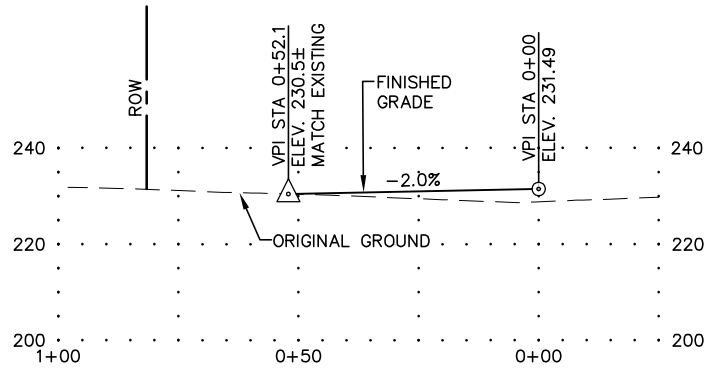


526+33 LT

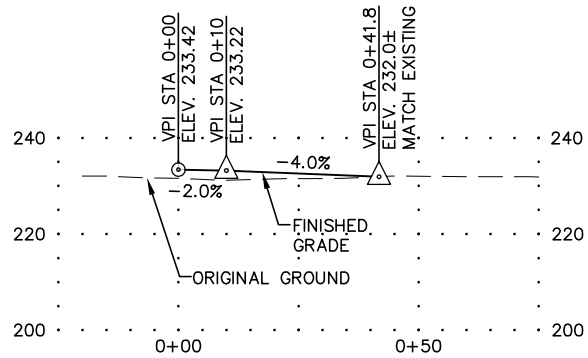


530+68 RT

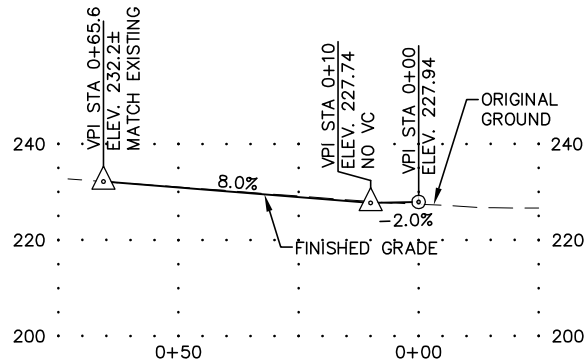


534+73 LT

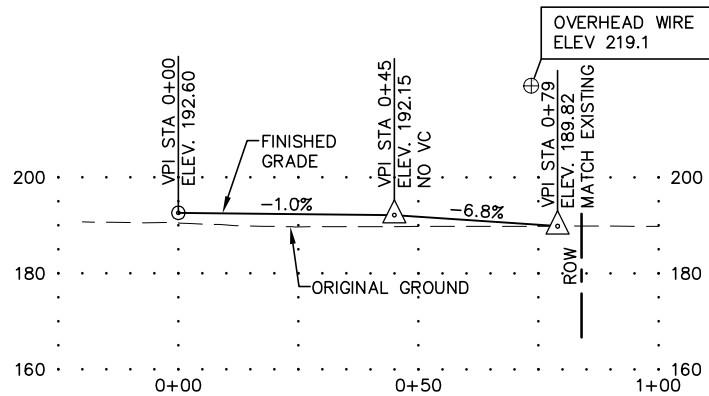


548+10 RT

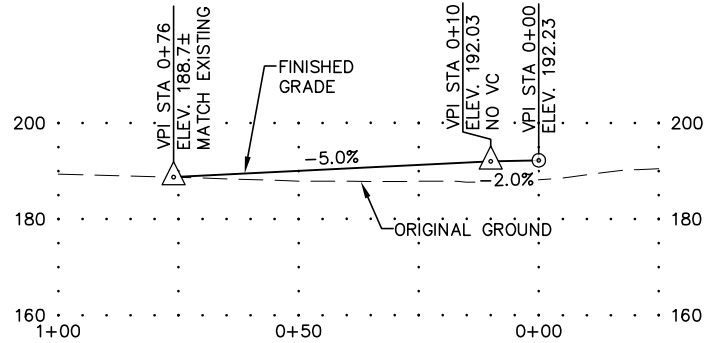


548+31 LT

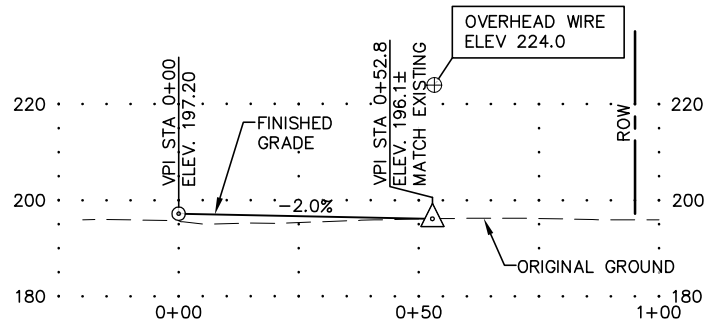

561+06 RT

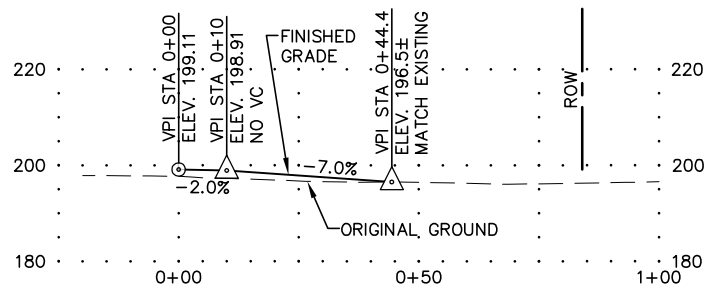


565+33 RT

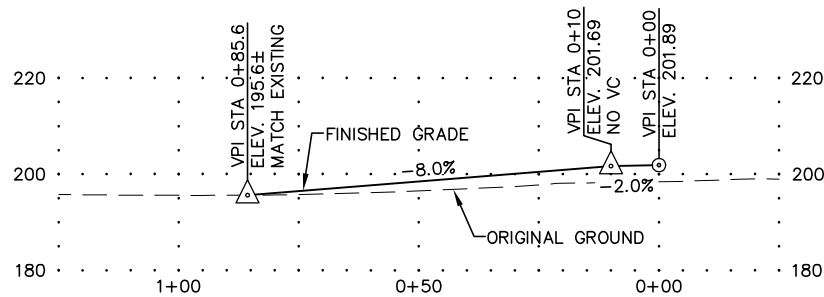


568+06 LT


REVISIONS			STATE	PROJECT DESIGNATION	YEAR	SHEET NO.	TOTAL SHEETS
No.	DATE	DESCRIPTION	ALASKA	IM 0A4-1(22)/54985	2009	G5	G10

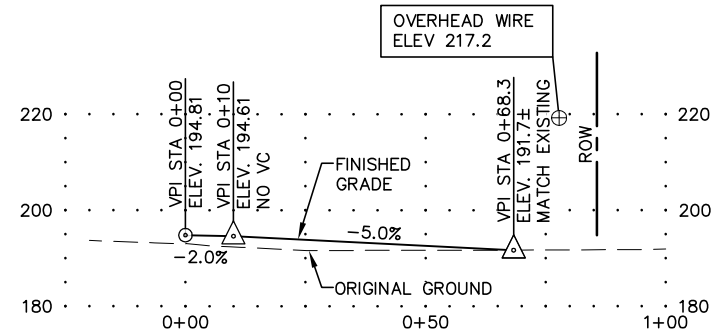

575+68 RT

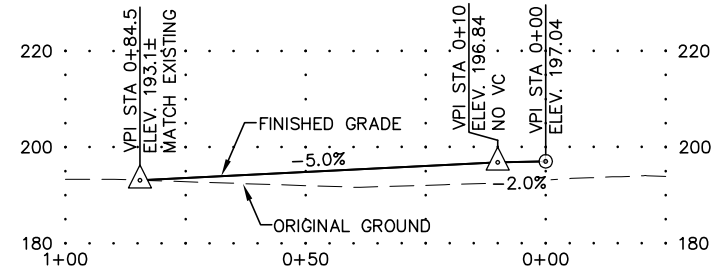

577+32 LT

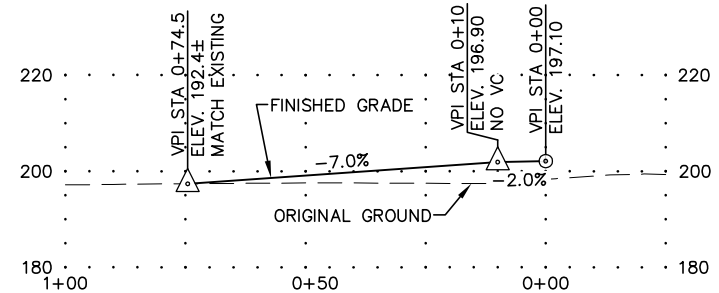

580+32 LT












WEB REVIEW
NOT FOR CONSTRUCTION

HATTENBURG DILLEY & LINNELL

STATE OF ALASKA
DEPARTMENT OF TRANSPORTATION
AND PUBLIC FACILITY
PARKS HIGHWAY M.P. 72-83
WILLOW TO KASHWITNA

APPROACH PROFILES

H:\Jobs\02-046 Parks Highway MP 72-83 Rehab\06-Plans and Specs\card drawings\02046_00_05-G07_1=20, 02/10/09 at 18:39 by nry
LAYOUT: E1
VIEW: G06_F_D0800, G06_H_L5000, G06_H_X7700
XREF: 02046_00_B001
SCALE: 1"=100'
COMPUTER DESIGNATION
XREFS:
PLOT QTB: adot_hdr.adt
PLOT SCALE: 1:1
PLOT VIEW:
DESIGNED BY: NRY
CHECKED BY: DRL
DRAFTED BY: NRY

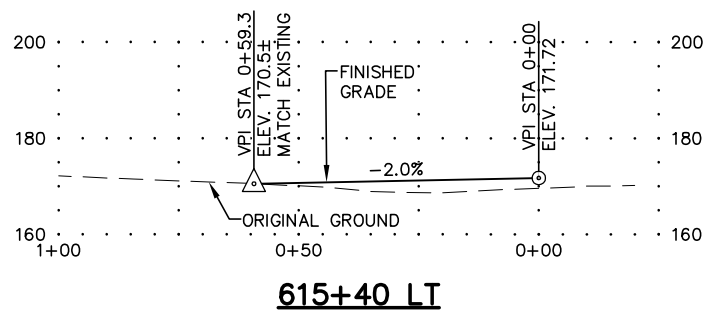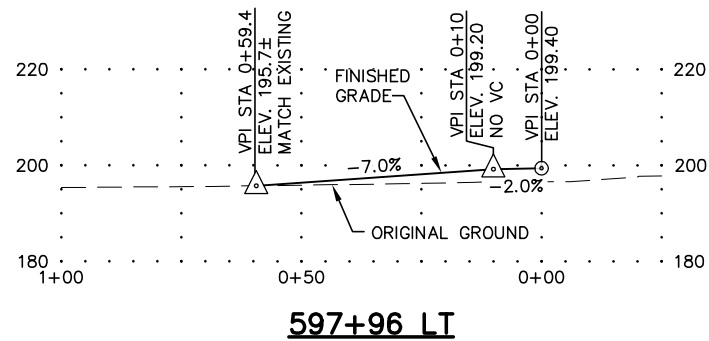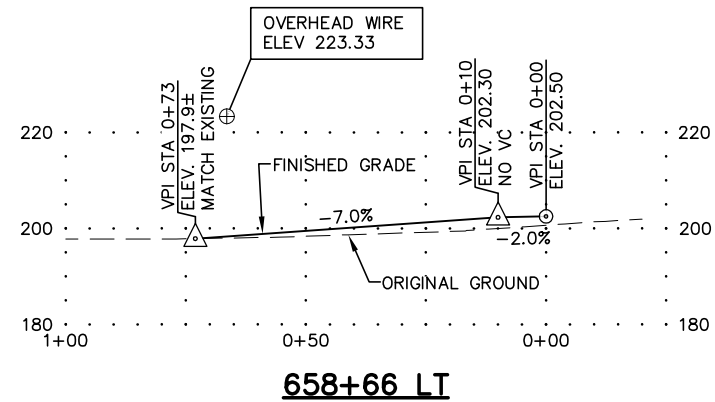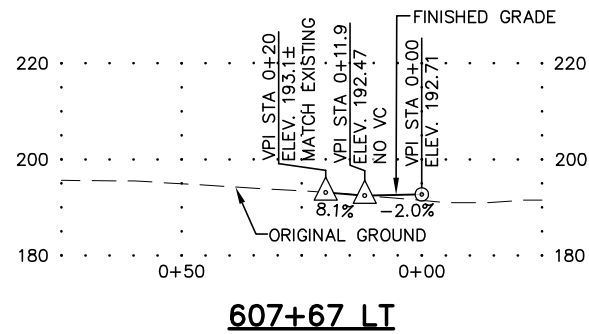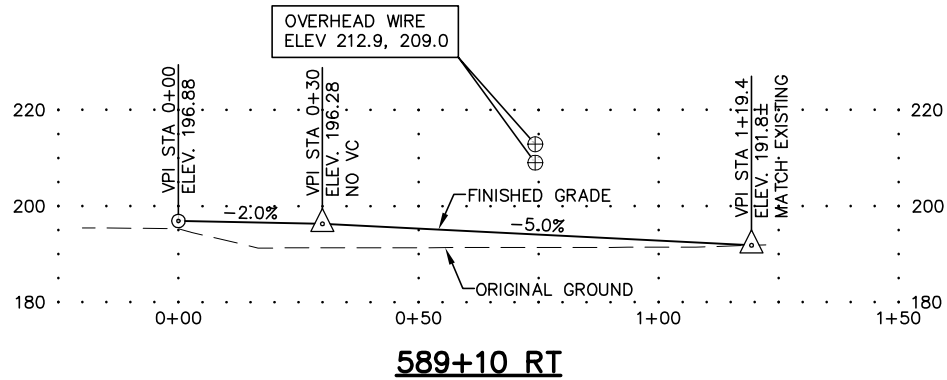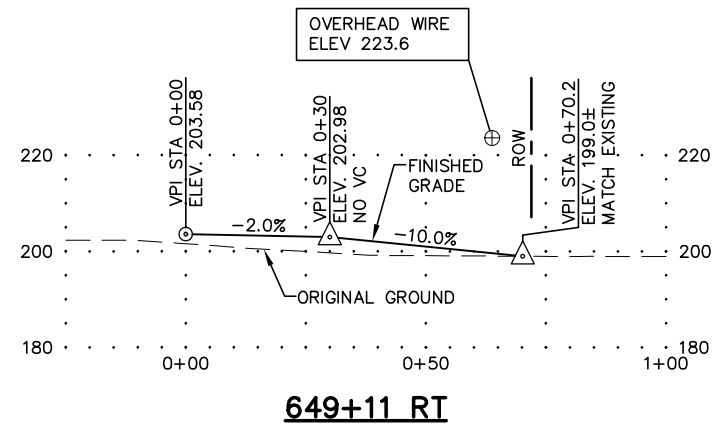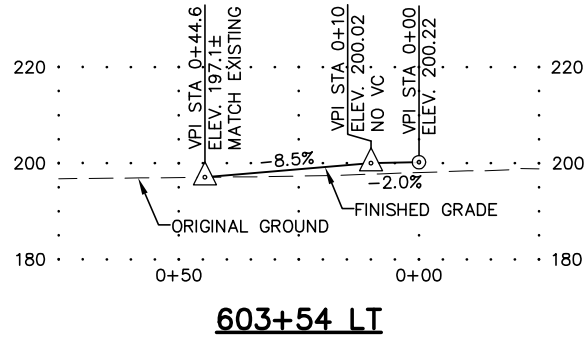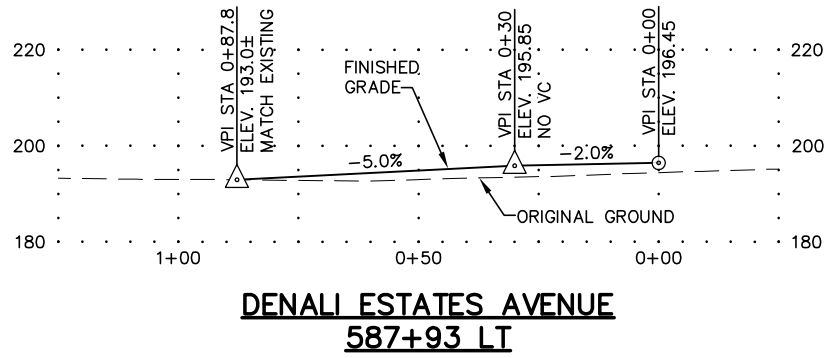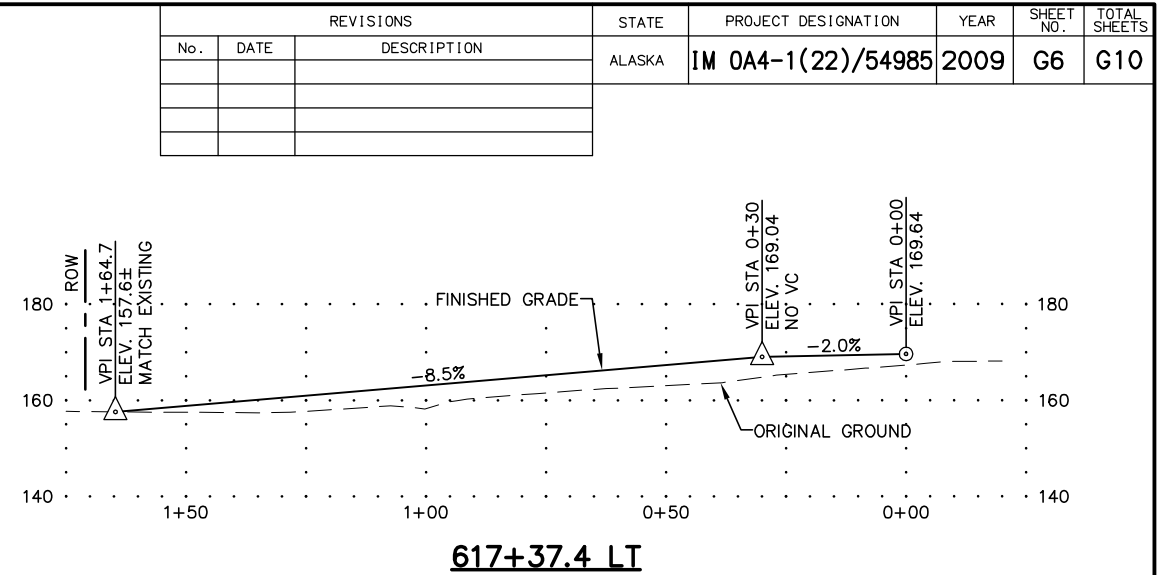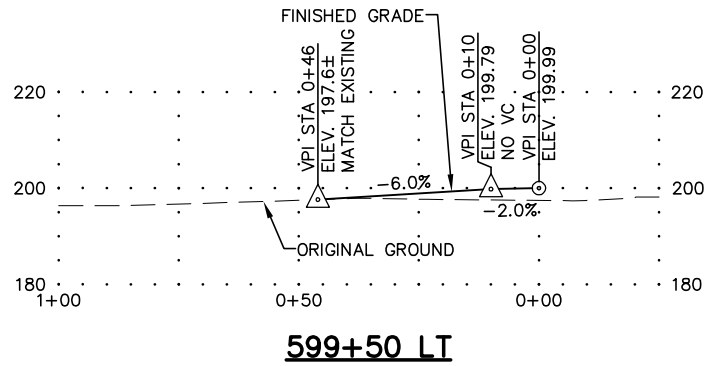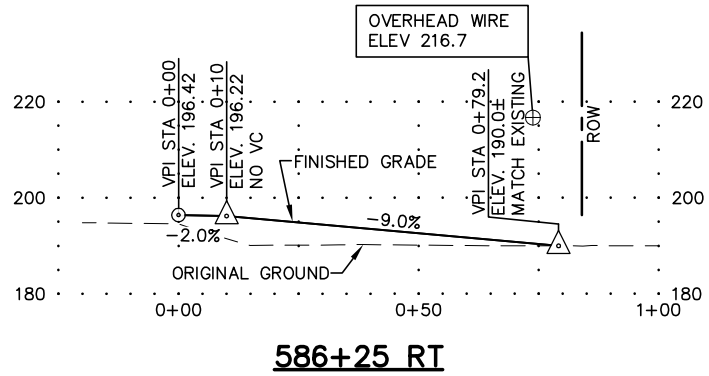

WEB REVIEW
NOT FOR CONSTRUCTION

STATE OF ALASKA
DEPARTMENT OF TRANSPORTATION
AND PUBLIC FACILITY











PARKS HIGHWAY M.P. 72-83
WILLOW TO KASHWITNA

APPROACH PROFILES

H:\jbs\02-046 Parks Highway MP 72-83 Rehab\06-Plans and Specs\cadd\Drawings\02046_00_005-G07_1=20_02\10\09 at 18:39 by nry
LAYOUT: E1
VIEW: G07_F_00800, G07_H_L5000, G07_H_X7700
XREF: 02046_00_B001
SCALE: 1"=100'
COMPUTER DESIGNATION
XREFS:
PLOT QTB: adot_hisadot_fs
PLOT SCALE: 1:1
PLOT VIEW:
DESIGNED BY: NRY
CHECKED BY: DRL
DRAFTED BY: NRY

REVISIONS		
No.	DATE	DESCRIPTION

STATE	PROJECT DESIGNATION	YEAR	SHEET NO.	TOTAL SHEETS
ALASKA	IM 0A4-1(22)/54985	2009	G7	G10

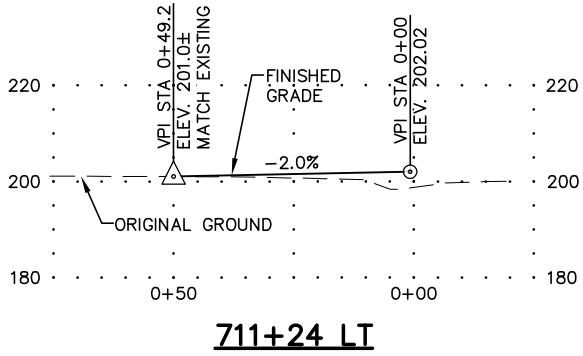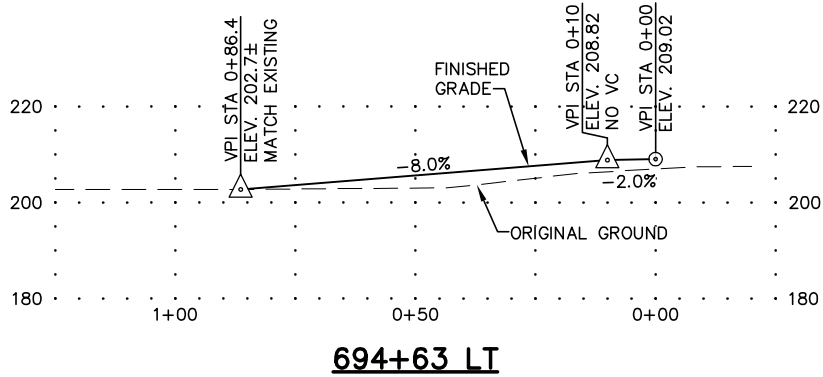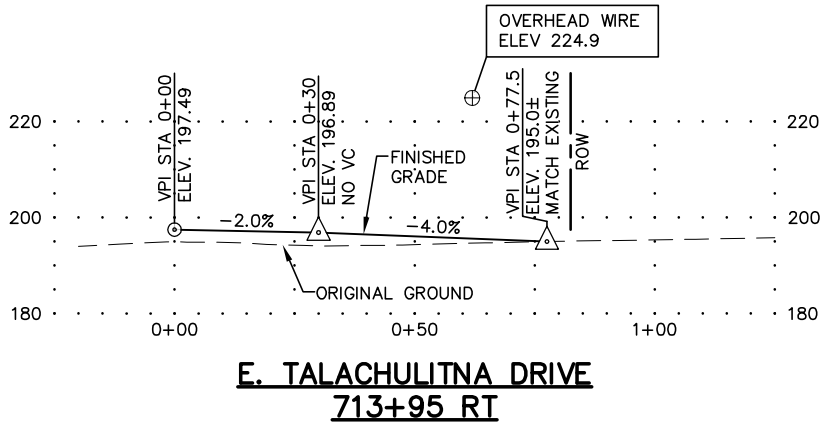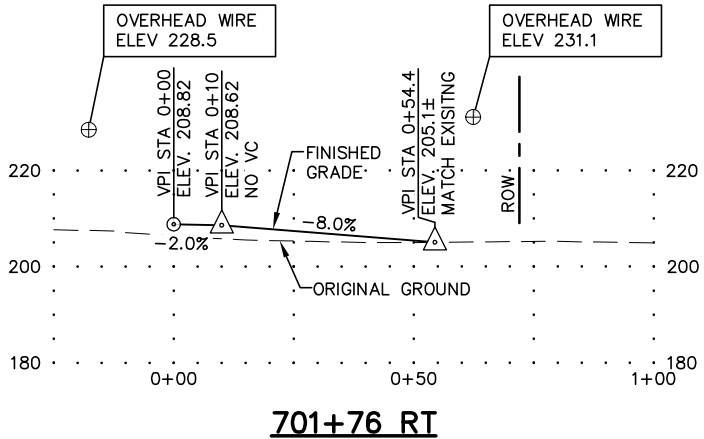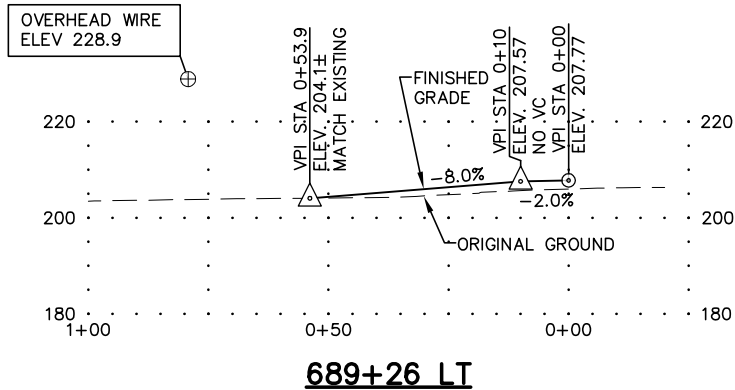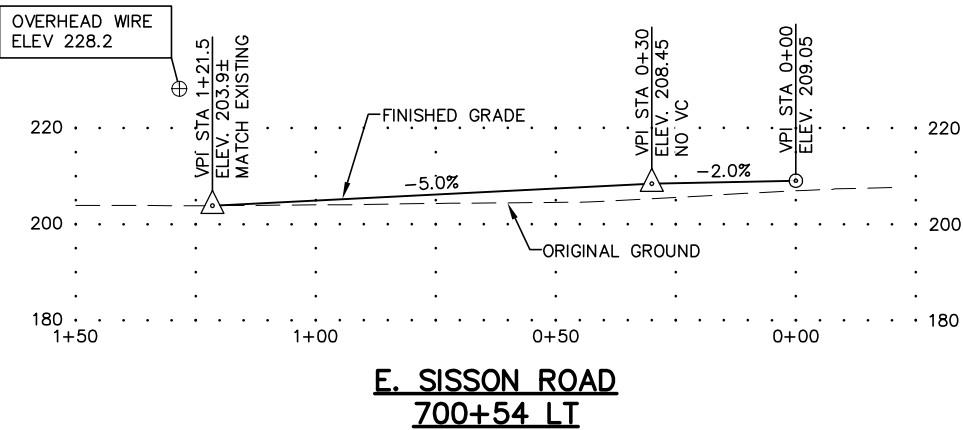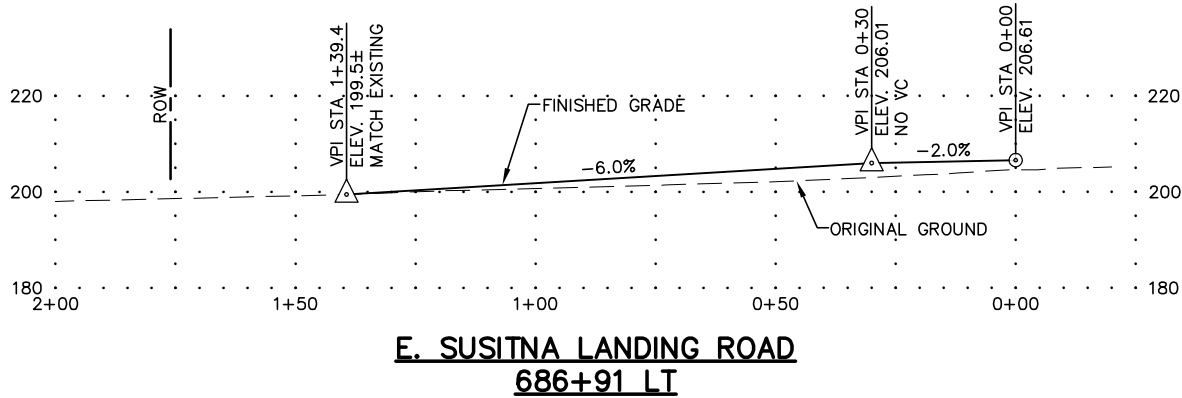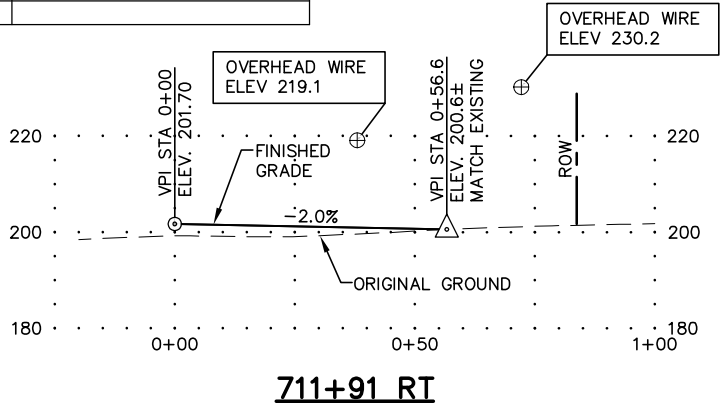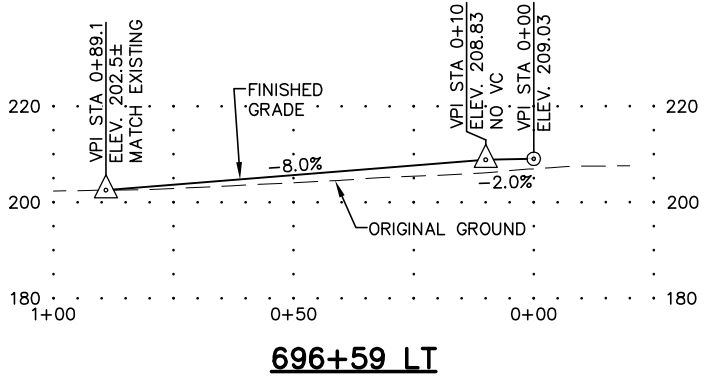
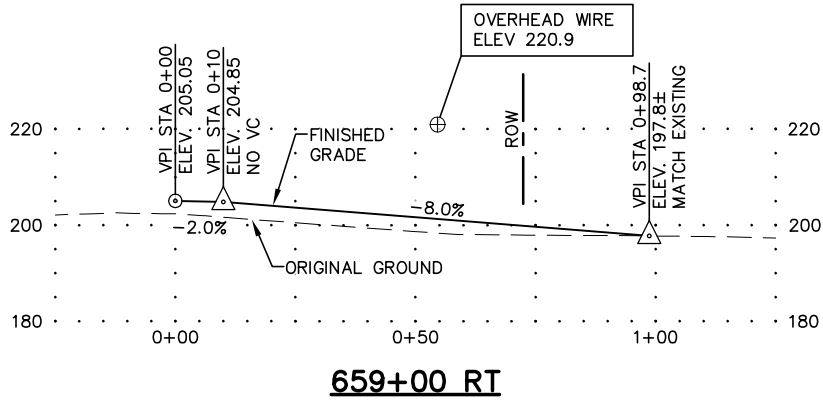


WEB REVIEW
NOT FOR CONSTRUCTION



STATE OF ALASKA
DEPARTMENT OF TRANSPORTATION
AND PUBLIC FACILITY
PARKS HIGHWAY M.P. 72-83
WILLOW TO KASHWITNA

APPROACH PROFILES

HATTENBURG DILLEY & LINNELL

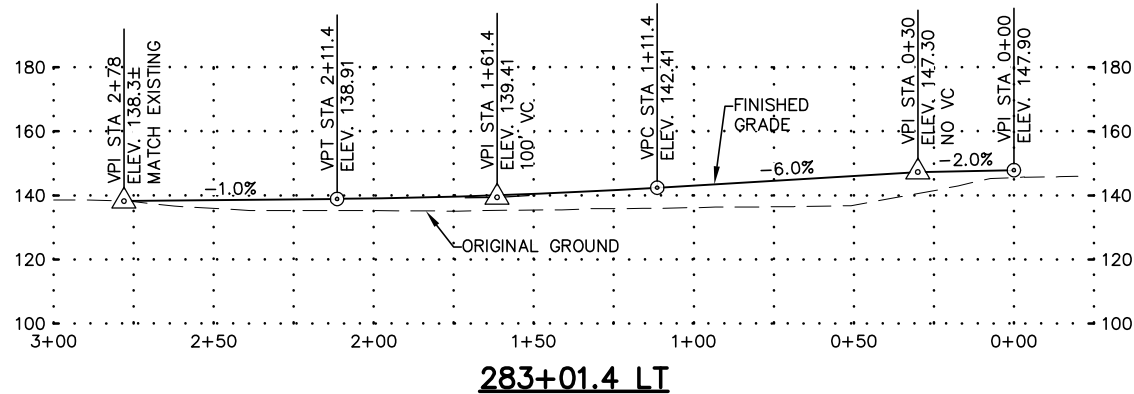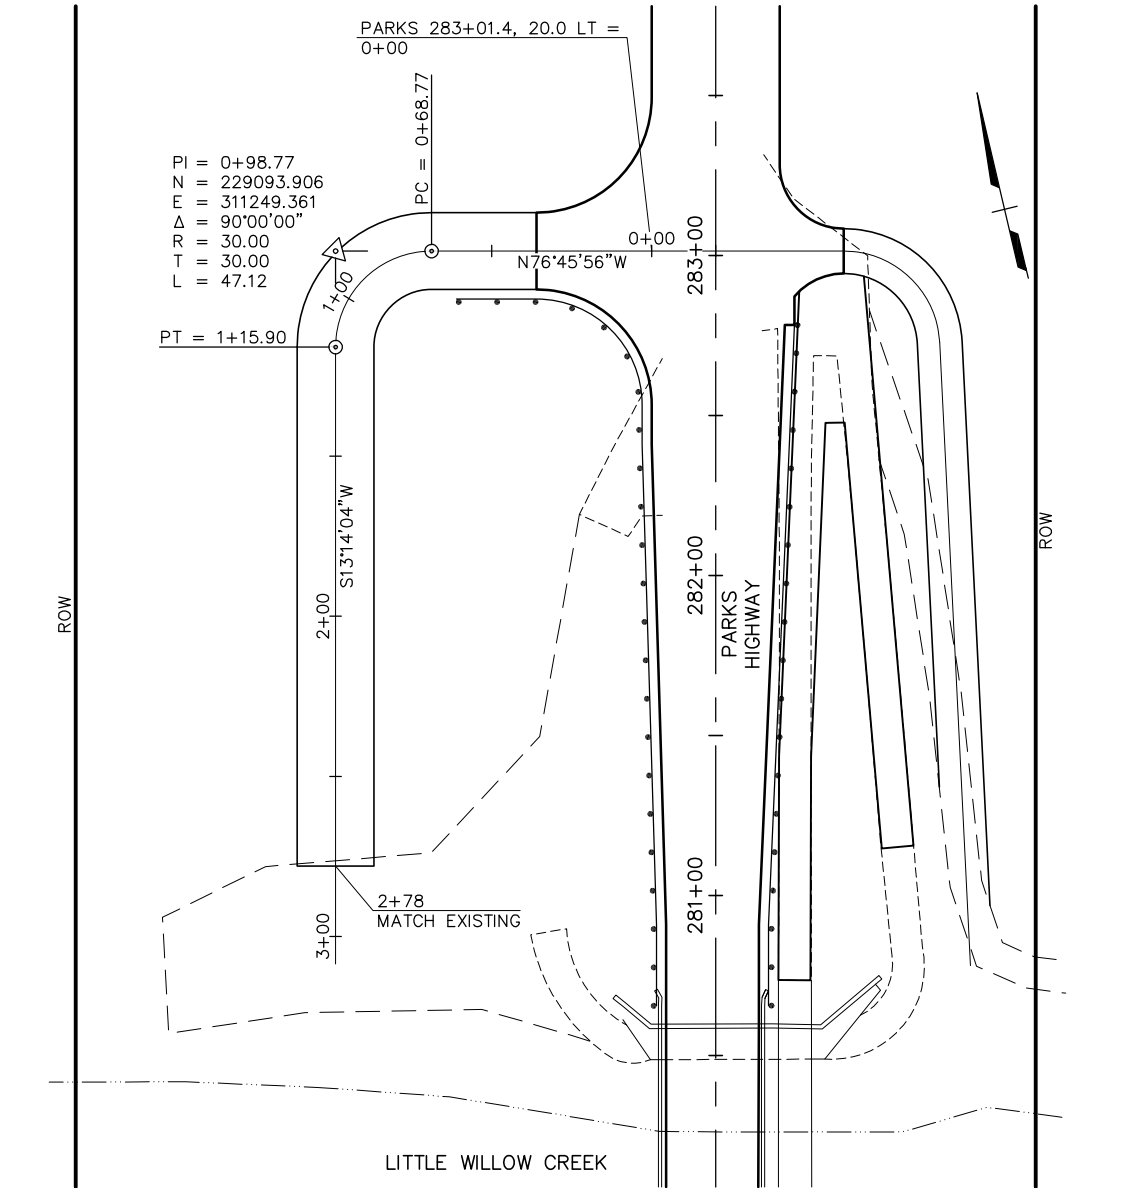

REVISIONS			STATE	PROJECT DESIGNATION	YEAR	SHEET NO.	TOTAL SHEETS
No.	DATE	DESCRIPTION					
			ALASKA	IM 0A4-1(22)/54985	2009	G8	G10

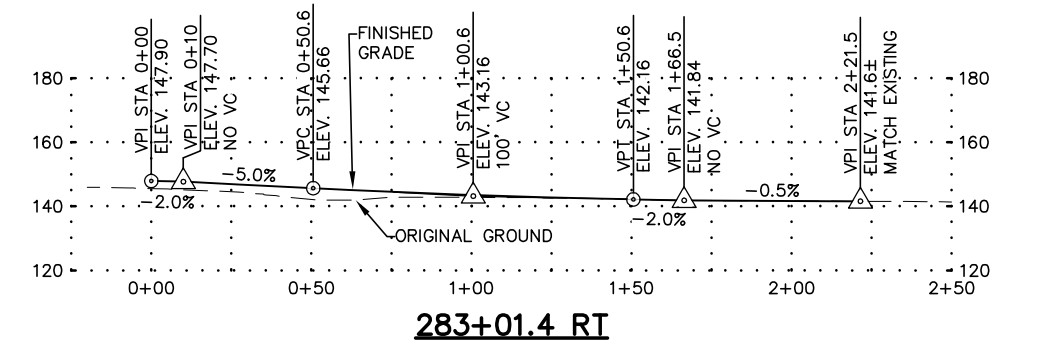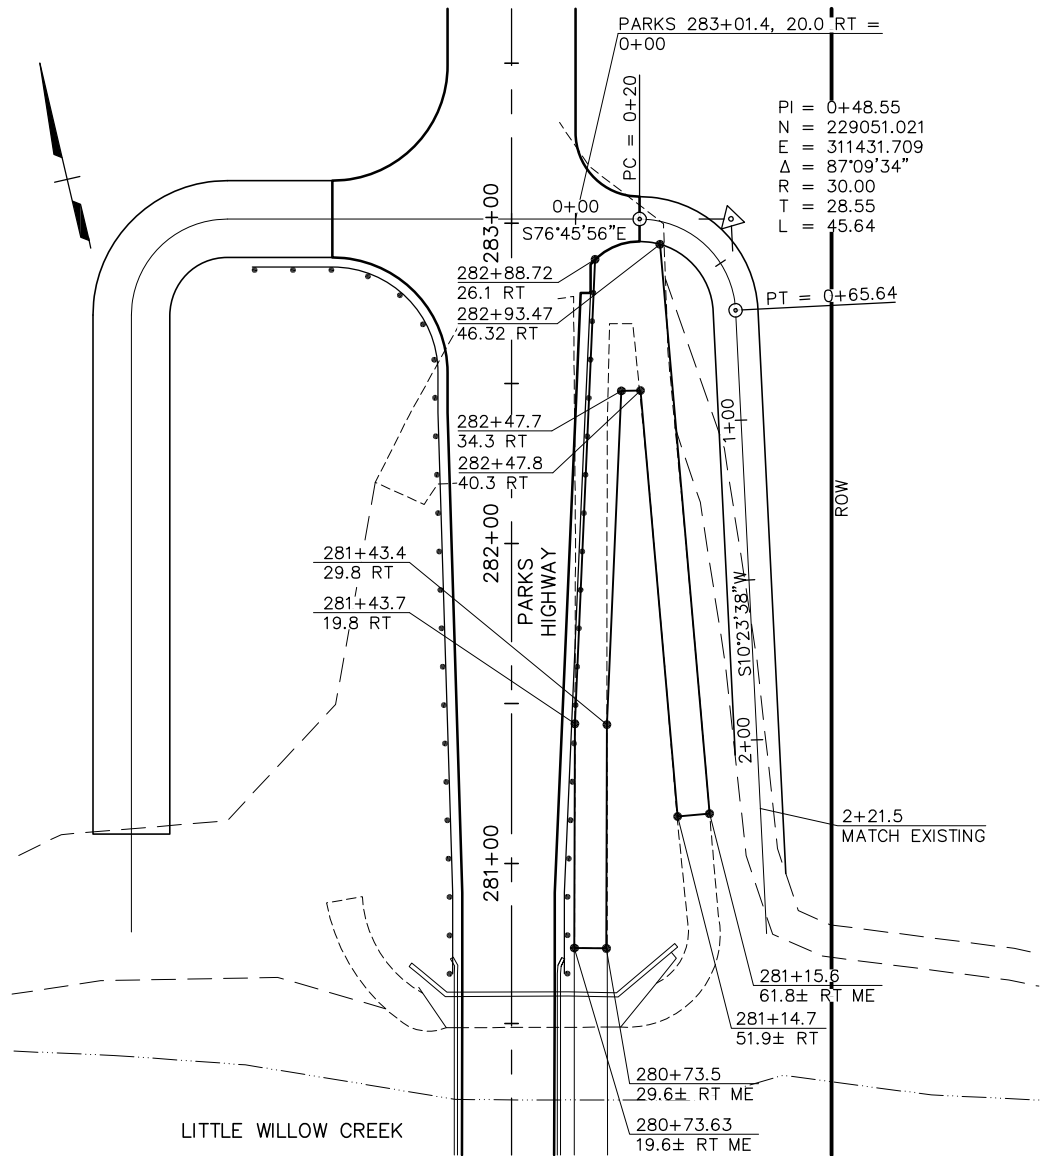

WEB REVIEW
NOT FOR CONSTRUCTION




STATE OF ALASKA
DEPARTMENT OF TRANSPORTATION
AND PUBLIC FACILITY
PARKS HIGHWAY M.P. 72-83
WILLOW TO KASHWITNA

APPROACH LAYOUT

HATTENBURG DILLEY & LINNELL

H:\jobs\02-046 Parks Highway MP 72-83 Rehab\06-Plans and Specs\cad\Drawings\02046_00_G08-G10_1=30_02/09/09 at 15:56 by nry
XREFS: DESIGNED BY CAB
PLOT QTB: adot_headset_fs
CHECKED BY DRL
PLOT SCALE: 1:1
DRAFTED BY NRY
SCALE: 1"=
COMPUTER DESIGNATION
PLOT VIEW:

-AYOUT: Layout1
VIEW: G09_F_00800, G09_H_15000, G09_H_7700
XREF: 02046_00_B001, 02046_00_X01

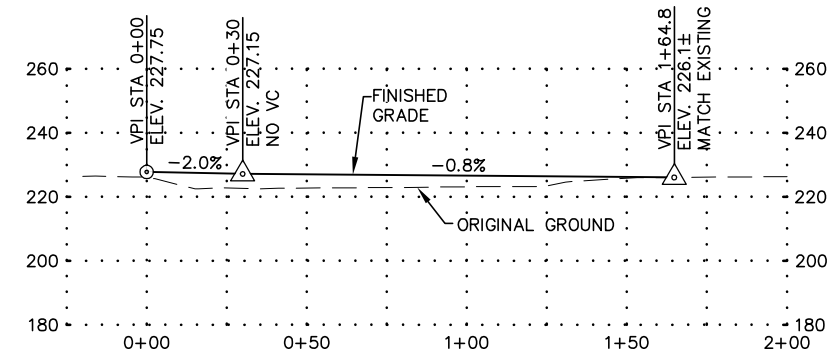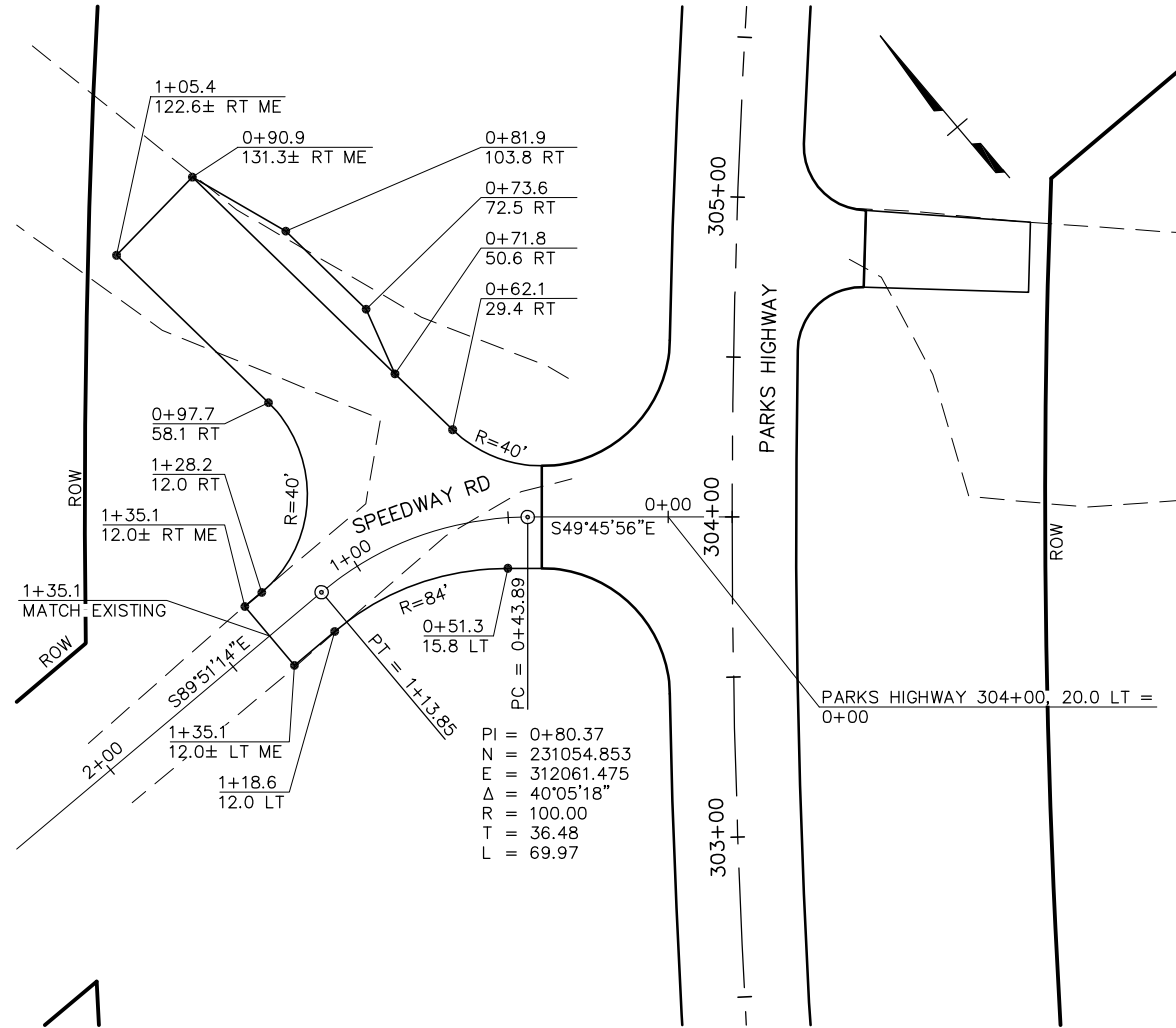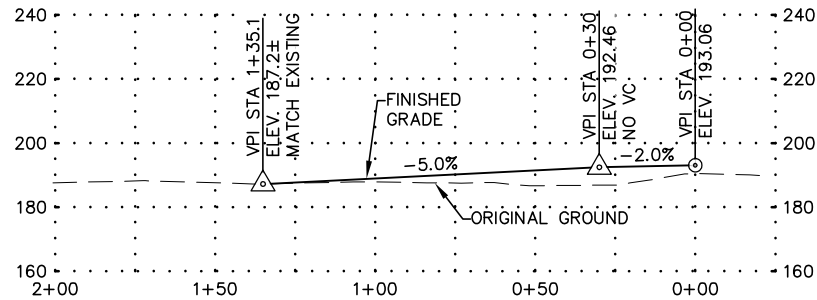

REVISIONS		
No.	DATE	DESCRIPTION

STATE	PROJECT DESIGNATION	YEAR	SHEET NO.	TOTAL SHEETS
ALASKA	IM 0A4-1(22)/54985	2009	G9	G10

WEB REVIEW
NOT FOR CONSTRUCTION

HATTENBURG DILLEY & LINNELL





STATE OF ALASKA
DEPARTMENT OF TRANSPORTATION
AND PUBLIC FACILITY
**PARKS HIGHWAY M.P. 72-83
WILLOW TO KASHWITNA**

APPROACH LAYOUT

H:\jobs\02-046 Parks Highway MP 72-83 Rehab\06-Plans and Specs\cad\drawings\02046_00_G08-G10_1=30_02/09/09 at 15:56 by nry
XREFS: PLOT QTB: cad_huadn_fs
SCALE 1= COMPUTER DESIGNATION
PLOT VIEW:

DESIGNED BY CAB
CHECKED BY DRL
DRAFTED BY NRY

-AYOUT: Layout1
VIEW: G10_F_D0800, G10_H_15000, G10_H_17700
XREF: 02046_00_B001, 02046_00_X01

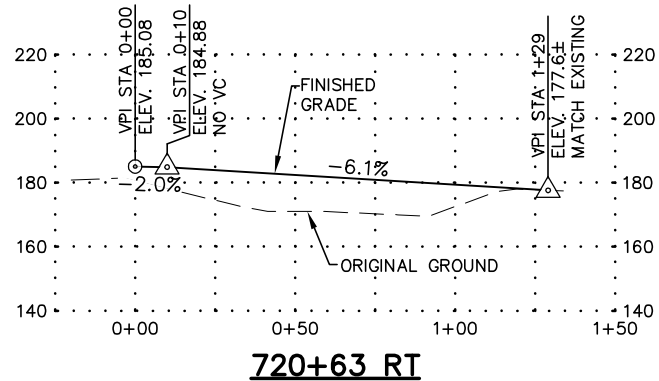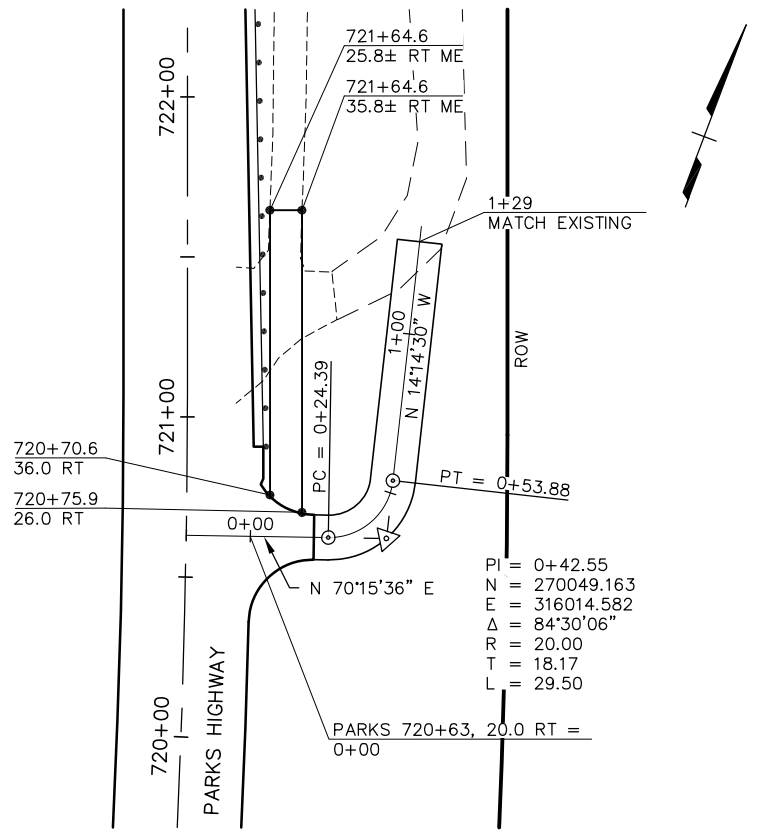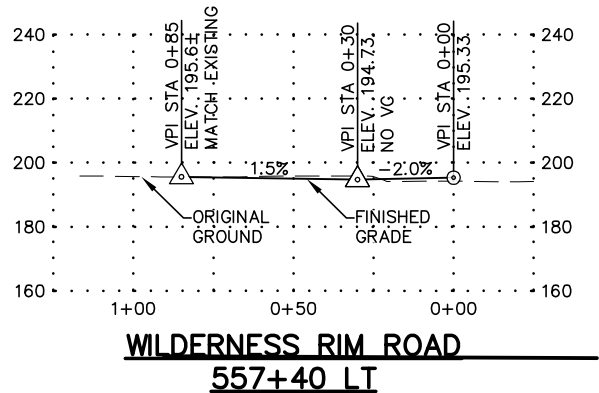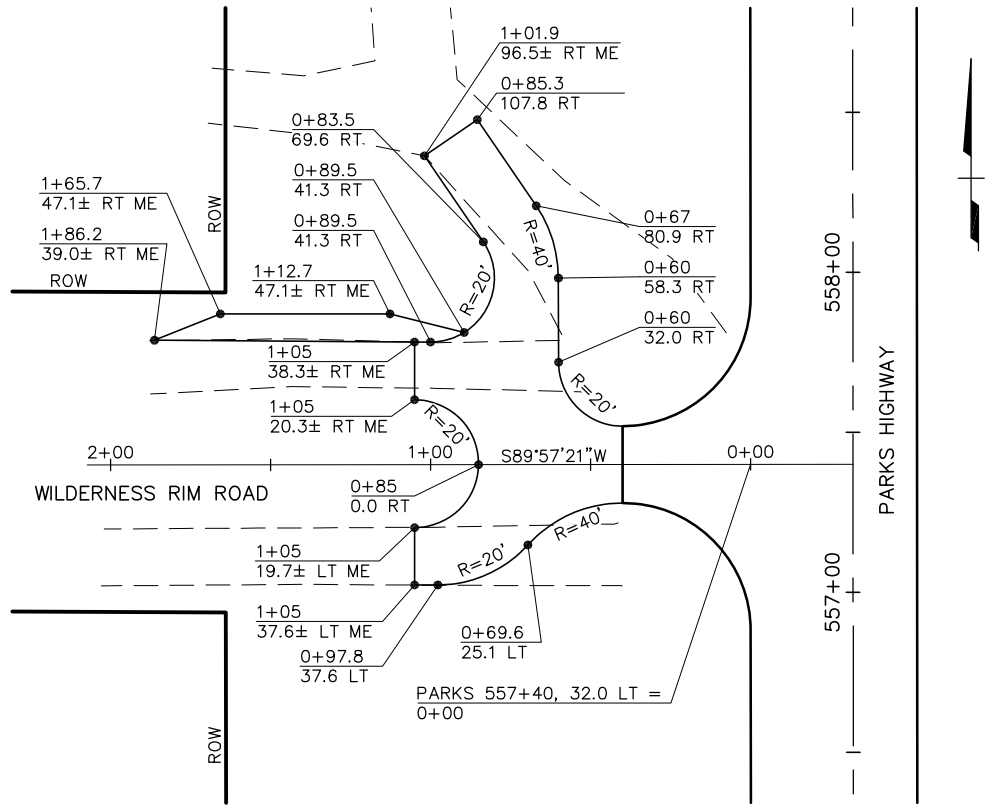

WEB REVIEW
NOT FOR CONSTRUCTION

STATE OF ALASKA
DEPARTMENT OF TRANSPORTATION
AND PUBLIC FACILITY
PARKS HIGHWAY M.P. 72-83
WILLOW TO KASHWITNA

APPROACH LAYOUT

HATTENBURG DILLEY & LINNELL