


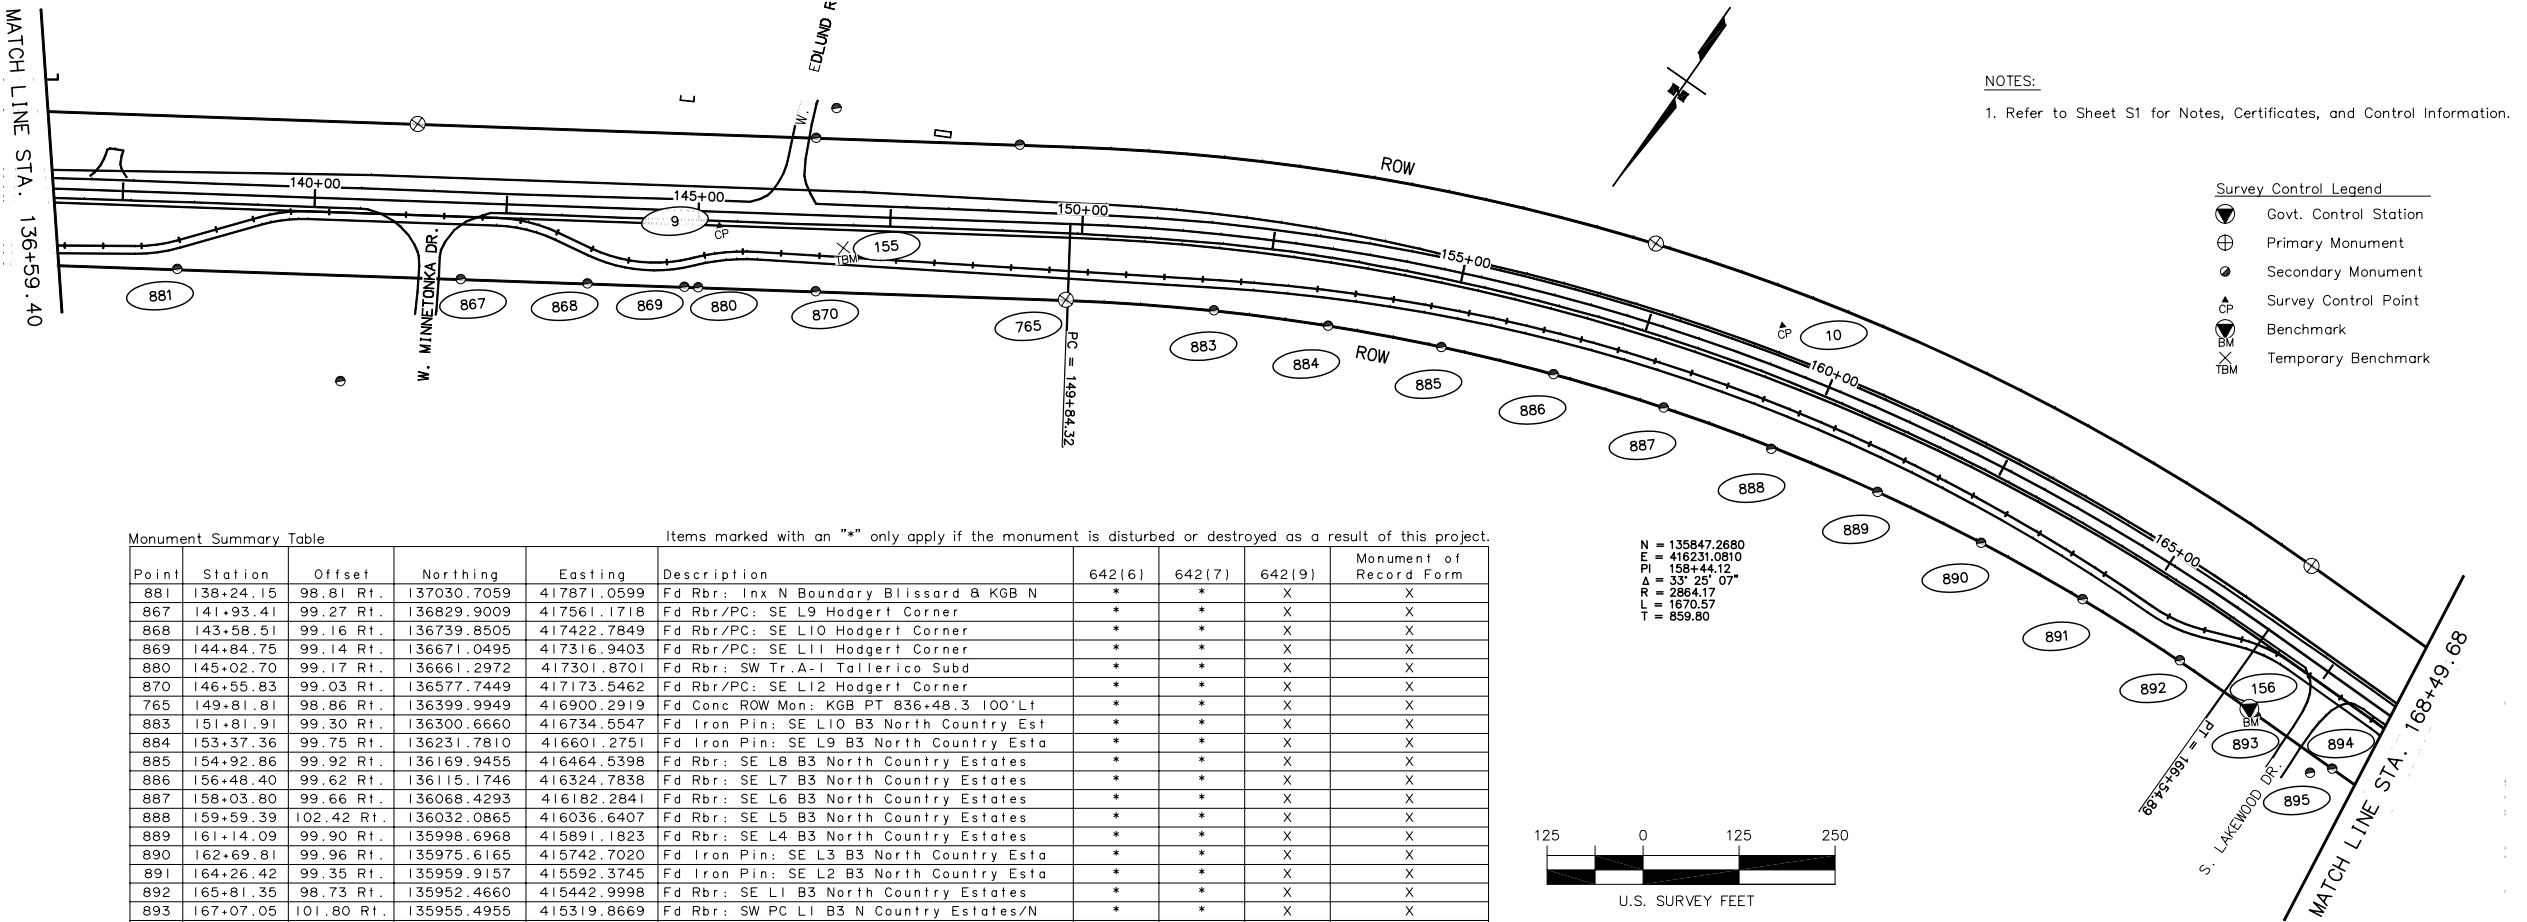


NOTES:
1. Refer to Sheet S1 for Notes, Certificates, and Control Information.

Monument Summary Table					Items marked with an "*" only apply if the monument is disturbed or destroyed as a result of this project.			
Point	Station	Offset	Northing	Easting	Description	642(6)	642(7)	642(9)
881	138+24.15	98.81 Rt.	137030.7059	417871.0599	Fd Rbr: Inx N Boundary Blissard & KGB N	*	*	X
867	141+93.41	99.27 Rt.	136829.9009	417561.1718	Fd Rbr/PC: SE L9 Hodgert Corner	*	*	X
868	143+58.51	99.16 Rt.	136739.8505	417422.7849	Fd Rbr/PC: SE L10 Hodgert Corner	*	*	X
869	144+84.75	99.14 Rt.	136671.0495	417316.9403	Fd Rbr/PC: SE L11 Hodgert Corner	*	*	X
880	145+02.70	99.17 Rt.	136661.2972	417301.8701	Fd Rbr: SW Tr. A-1 Tallerico Subd	*	*	X
870	146+55.83	99.03 Rt.	136577.7449	417173.5462	Fd Rbr/PC: SE L12 Hodgert Corner	*	*	X
765	149+81.81	98.86 Rt.	136399.9949	416900.2919	Fd Conc ROW Mon: KGB PT 836+48.3 100' Lt	*	*	X
883	151+81.91	99.30 Rt.	136300.6660	416734.5547	Fd Iron Pin: SE L10 B3 North Country Est	*	*	X
884	153+37.36	99.75 Rt.	136231.7810	416601.2751	Fd Iron Pin: SE L9 B3 North Country Esta	*	*	X
885	154+92.86	99.92 Rt.	136169.9455	416464.5398	Fd Rbr: SE L8 B3 North Country Estates	*	*	X
886	156+48.40	99.62 Rt.	136115.1746	416324.7838	Fd Rbr: SE L7 B3 North Country Estates	*	*	X
887	158+03.80	99.66 Rt.	136068.4293	416182.2841	Fd Rbr: SE L6 B3 North Country Estates	*	*	X
888	159+59.39	102.42 Rt.	136032.0865	416036.6407	Fd Rbr: SE L5 B3 North Country Estates	*	*	X
889	161+14.09	99.90 Rt.	135998.6968	415891.1823	Fd Rbr: SE L4 B3 North Country Estates	*	*	X
890	162+69.81	99.96 Rt.	135975.6165	415742.7020	Fd Iron Pin: SE L3 B3 North Country Esta	*	*	X
891	164+26.42	99.35 Rt.	135959.9157	415592.3745	Fd Iron Pin: SE L2 B3 North Country Esta	*	*	X
892	165+81.35	98.73 Rt.	135952.4660	415442.9998	Fd Rbr: SE L1 B3 North Country Estates	*	*	X
893	167+07.05	101.80 Rt.	135955.4955	415319.8669	Fd Rbr: SW PC L1 B3 N Country Estates/N	*	*	X
895	168+06.88	120.84 Rt.	135975.2372	415220.1755	Fd Rbr: SE PC L2 B1 N Country Estates/N	*	*	X
894	168+27.34	99.77 Rt.	135954.3127	415199.5581	Fd Rbr: SE PT L2 B1 N Country Estates/N	*	*	X
761	185+47.89	100.52 Rt.	135833.6827	413466.1255	Fd Conc ROW Mon: KGB PC 800+80.8 100' Lt	*	*	X
896	190+81.86	99.43 Rt.	135722.4697	412943.8362	Fd Rbr/PC: SE L2 Roger Rooste Subd	*	*	X
897	192+83.62	99.92 Rt.	135681.3376	412746.3123	Fd Rbr/PC: SW L2 Roger Rooste Subd	*	*	X
898	194+18.65	100.26 Rt.	135653.8189	412614.1147	Fd Rbr: SE L2 Webb Subd	*	*	X
757	195+28.09	100.52 Rt.	135631.5014	412506.9673	Fd Conc ROW Mon: KGB POT 791+00 100' Lt	*	*	X
899	195+80.11	100.41 Rt.	135620.6595	412456.0908	Fd Rbr: SW L2 Webb Subd	*	*	X

Horizontal Control Points				
Point	Station	Offset	Northing	Easting
128	141+97.43	1809.46 Lt.	135227.1734	418597.7674
9	145+27.81	18.15 Rt.	136579.6789	417324.9639
127	151+88.93	1232.29 Lt.	135131.8670	417372.5982
10	159+15.04	52.57 Lt.	135892.2715	416116.6760
11	173+73.71	16.97 Rt.	135875.1055	414652.4607
12	188+93.50	17.94 Rt.	135681.5807	413144.9496

Vertical Control Points				
Point	Station	Offset	Northing	Easting
155	146+90	42 Rt.	136511	417176
156	166+94	99 Rt.	135952	415333
157	200+10	69 Lt.	135366	412070

WORK REQUIRED	PAY ITEM NO.
Construction surveying	642(1)
Office engineering	642(2)
Three person survey party	642(3)
Set primary monument	642(4)
Set secondary monument	642(5)
Replace existing with primary monument	642(6)
Replace existing with secondary monument	642(7)
Adjust existing monument	642(8)
Reference existing monument	642(9)
Monument case	642(10)
Adjust existing monument case	642(11)
Final traverse	642(12)

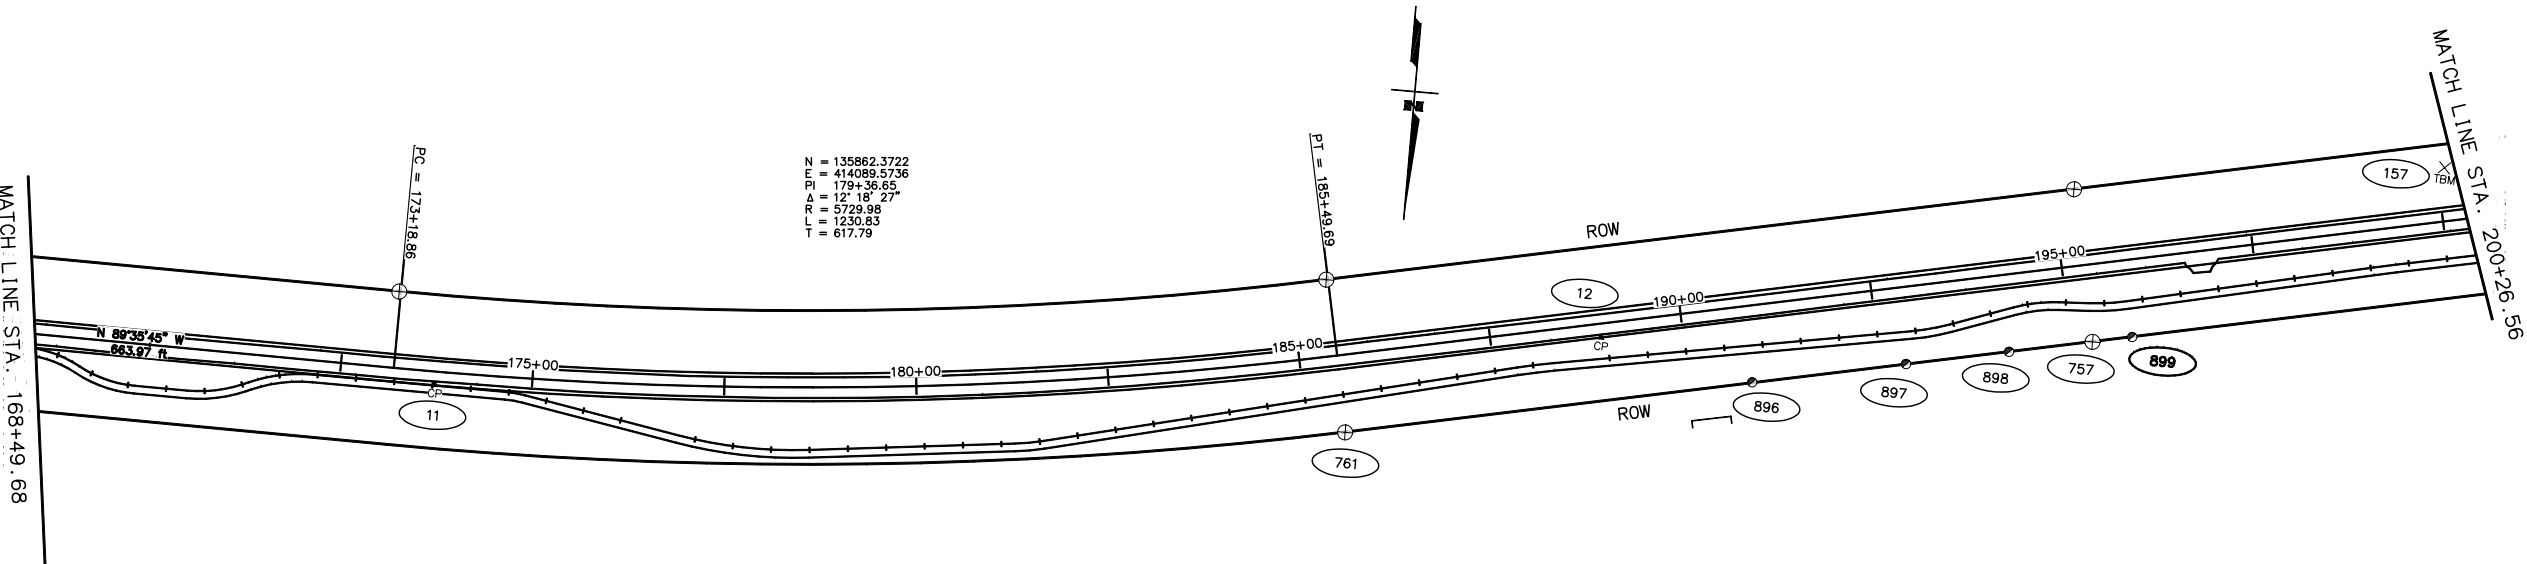

(Project Name)

Survey Control Sheet