


Monument Summary Table									
Items marked with an "*" only apply if the monument is disturbed or destroyed as a result of this project.									
Point	Station	Offset	Northing	Easting	Description	642(6)	642(7)	642(9)	Monument of Record Form
732	392+52.14	100.43 Rt.	125901.8748	396127.4427	Fd Conc ROW Mon: KGB POT 594+00 100' Lt	*	*	X	X
977	402+52.85	150.86 Rt.	125056.6068	395589.4037	Fd Rbr: PC E Line L10 B4 Settlers Bay Un	*	*	X	X
979	409+16.71	150.93 Rt.	124479.3767	395261.5100	Fd Rbr/PC: S'most L15 B4 Settlers Bay Un	*	*	X	X
980	410+10.65	100.76 Rt.	124372.9205	395258.7374	Fd Rbr: Inx KGB ROW/Mainsail Culdesac/Lt	*	*	X	X
981	410+67.33	100.80 Rt.	124323.6533	395230.7115	Fd Rbr/PC: SE L16 B4 Settlers Bay Unit I	*	*	X	X
729	412+51.78	100.34 Rt.	124163.0355	395140.0289	Fd Conc ROW Mon: KGB POT 574+00 100' Lt	*	*	X	X
982	415+46.50	100.86 Rt.	123907.0202	394994.0335	Fd Rbr: S'most L17 B4 Settlers Bay Unit	*	*	X	X
993	418+84.55	100.16 Rt.	123612.7147	394827.7035	Fd Rbr: S'most L26 B8 Victoria Estates P	*	*	X	X
994	419+84.48	100.12 Rt.	123525.8035	394778.3886	Fd Rbr: S'most L25 B8 Victoria Estates P	*	*	X	X
995	420+74.44	100.11 Rt.	123447.5677	394733.9730	Fd Rbr: S'most L24 B8 Victoria Estates P	*	*	X	X
996	421+74.46	100.02 Rt.	123360.5554	394684.6568	Fd Rbr: S'most L23 B8 Victoria Estates P	*	*	X	X
728	422+42.37	99.91 Rt.	123301.4473	394651.2094	Fd Conc ROW Mon: KGB POT 564+00 100' Lt	*	*	X	X
997	422+99.44	100 Rt.	123251.8706	394622.9601	Fd Rbr: S'most L22 B8 Victoria Estates P	*	*	X	X
998	424+59.37	99.94 Rt.	123112.7731	394544.0239	Fd Rbr: S'most L21 B8 Victoria Estates P	*	*	X	X
999	425+79.40	99.95 Rt.	123008.4003	394484.7396	Fd Rbr: SE L20 B8 Victoria Estates Phase	*	*	X	X
629	440+21.42	99.39 Rt.	121872.2008	393681.2395	Fd Conc ROW Mon: KGB PC 550+39.9 100' Lt	*	*	X	X

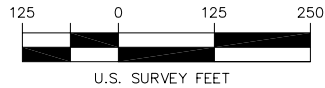


NOTES:
1. Refer to Sheet S1 for Notes, Certificates, and Control Information.

WORK REQUIRED	PAY ITEM NO.
Construction surveying	642(1)
Office engineering	642(2)
Three person survey party	642(3)
Set primary monument	642(4)
Set secondary monument	642(5)
Replace existing with primary monument	642(6)
Replace existing with secondary monument	642(7)
Adjust existing monument	642(8)
Reference existing monument	642(9)
Monument case	642(10)
Adjust existing monument case	642(11)
Final traverse	642(12)

Horizontal Control Points					
Point	Station	Offset	Northing	Easting	Description
27	395+10.59	17.51 Rt.	125636.1939	396071.9080	Set Rbr/AC: TS KGB-27
28	408+41.83	17.08 Lt.	124461.5254	395444.5851	Set Rbr/AC: TS KGB-28
29	419+41.74	15.48 Rt.	123521.1686	394873.0879	Set Rbr/AC: TS KGB-29
30	437+41.66	26.26 Lt.	121962.9326	393968.7485	Set Rbr/AC: TS KGB-30

Vertical Control Points					
Point	Station	Offset	Northing	Easting	Elevation
165	413+90	104 Rt.	124045	395069	283.53
166	437+07	102 Lt.	121938	394049	248.81

Survey Control Legend	
	Govt. Control Station
	Primary Monument
	Secondary Monument
	Survey Control Point
	Benchmark
	Temporary Benchmark

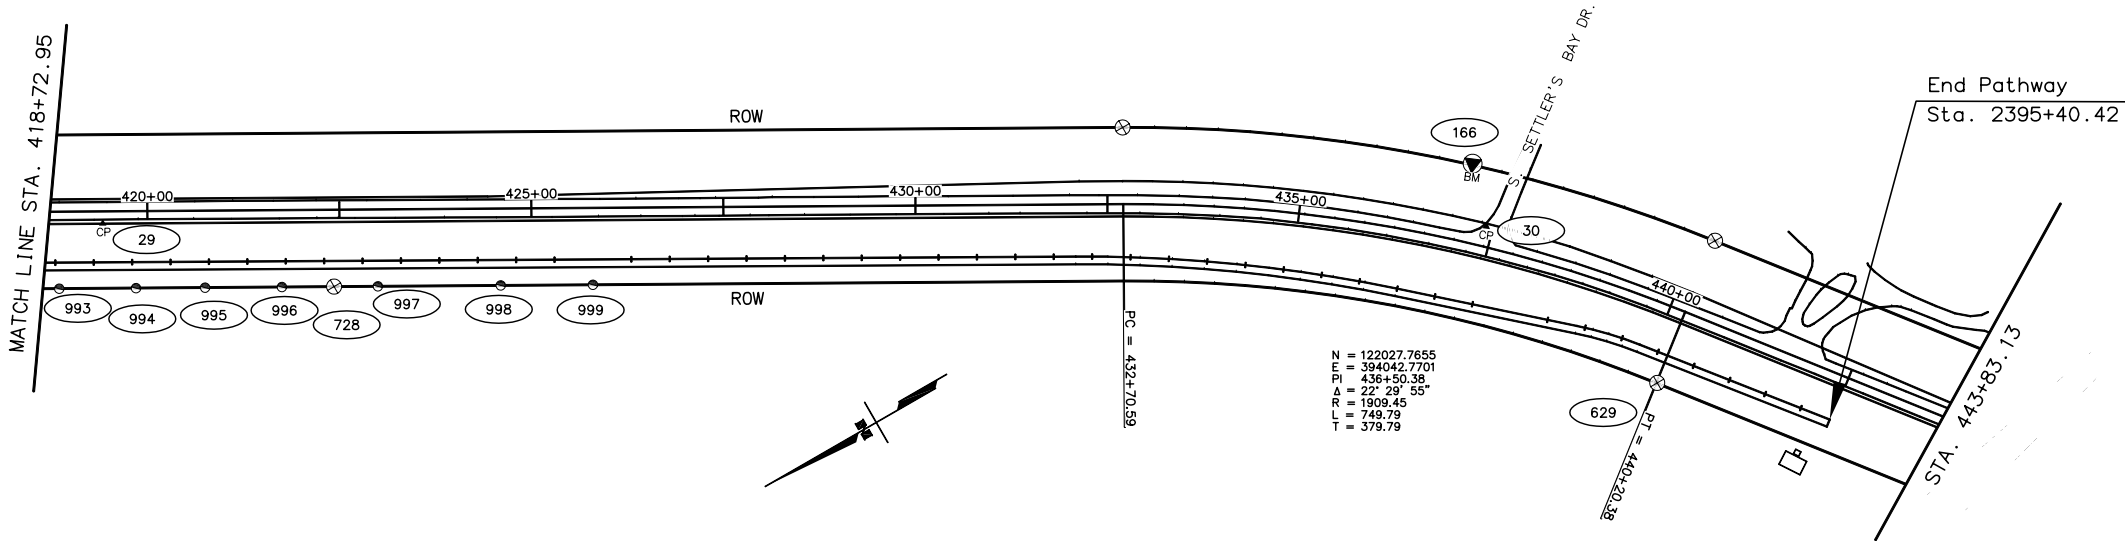

STATE OF ALASKA
DEPARTMENT OF TRANSPORTATION
AND PUBLIC FACILITIES

(Project Name)

Survey Control Sheet