




STATE OF ALASKA

DEPARTMENT OF HIGHWAYS

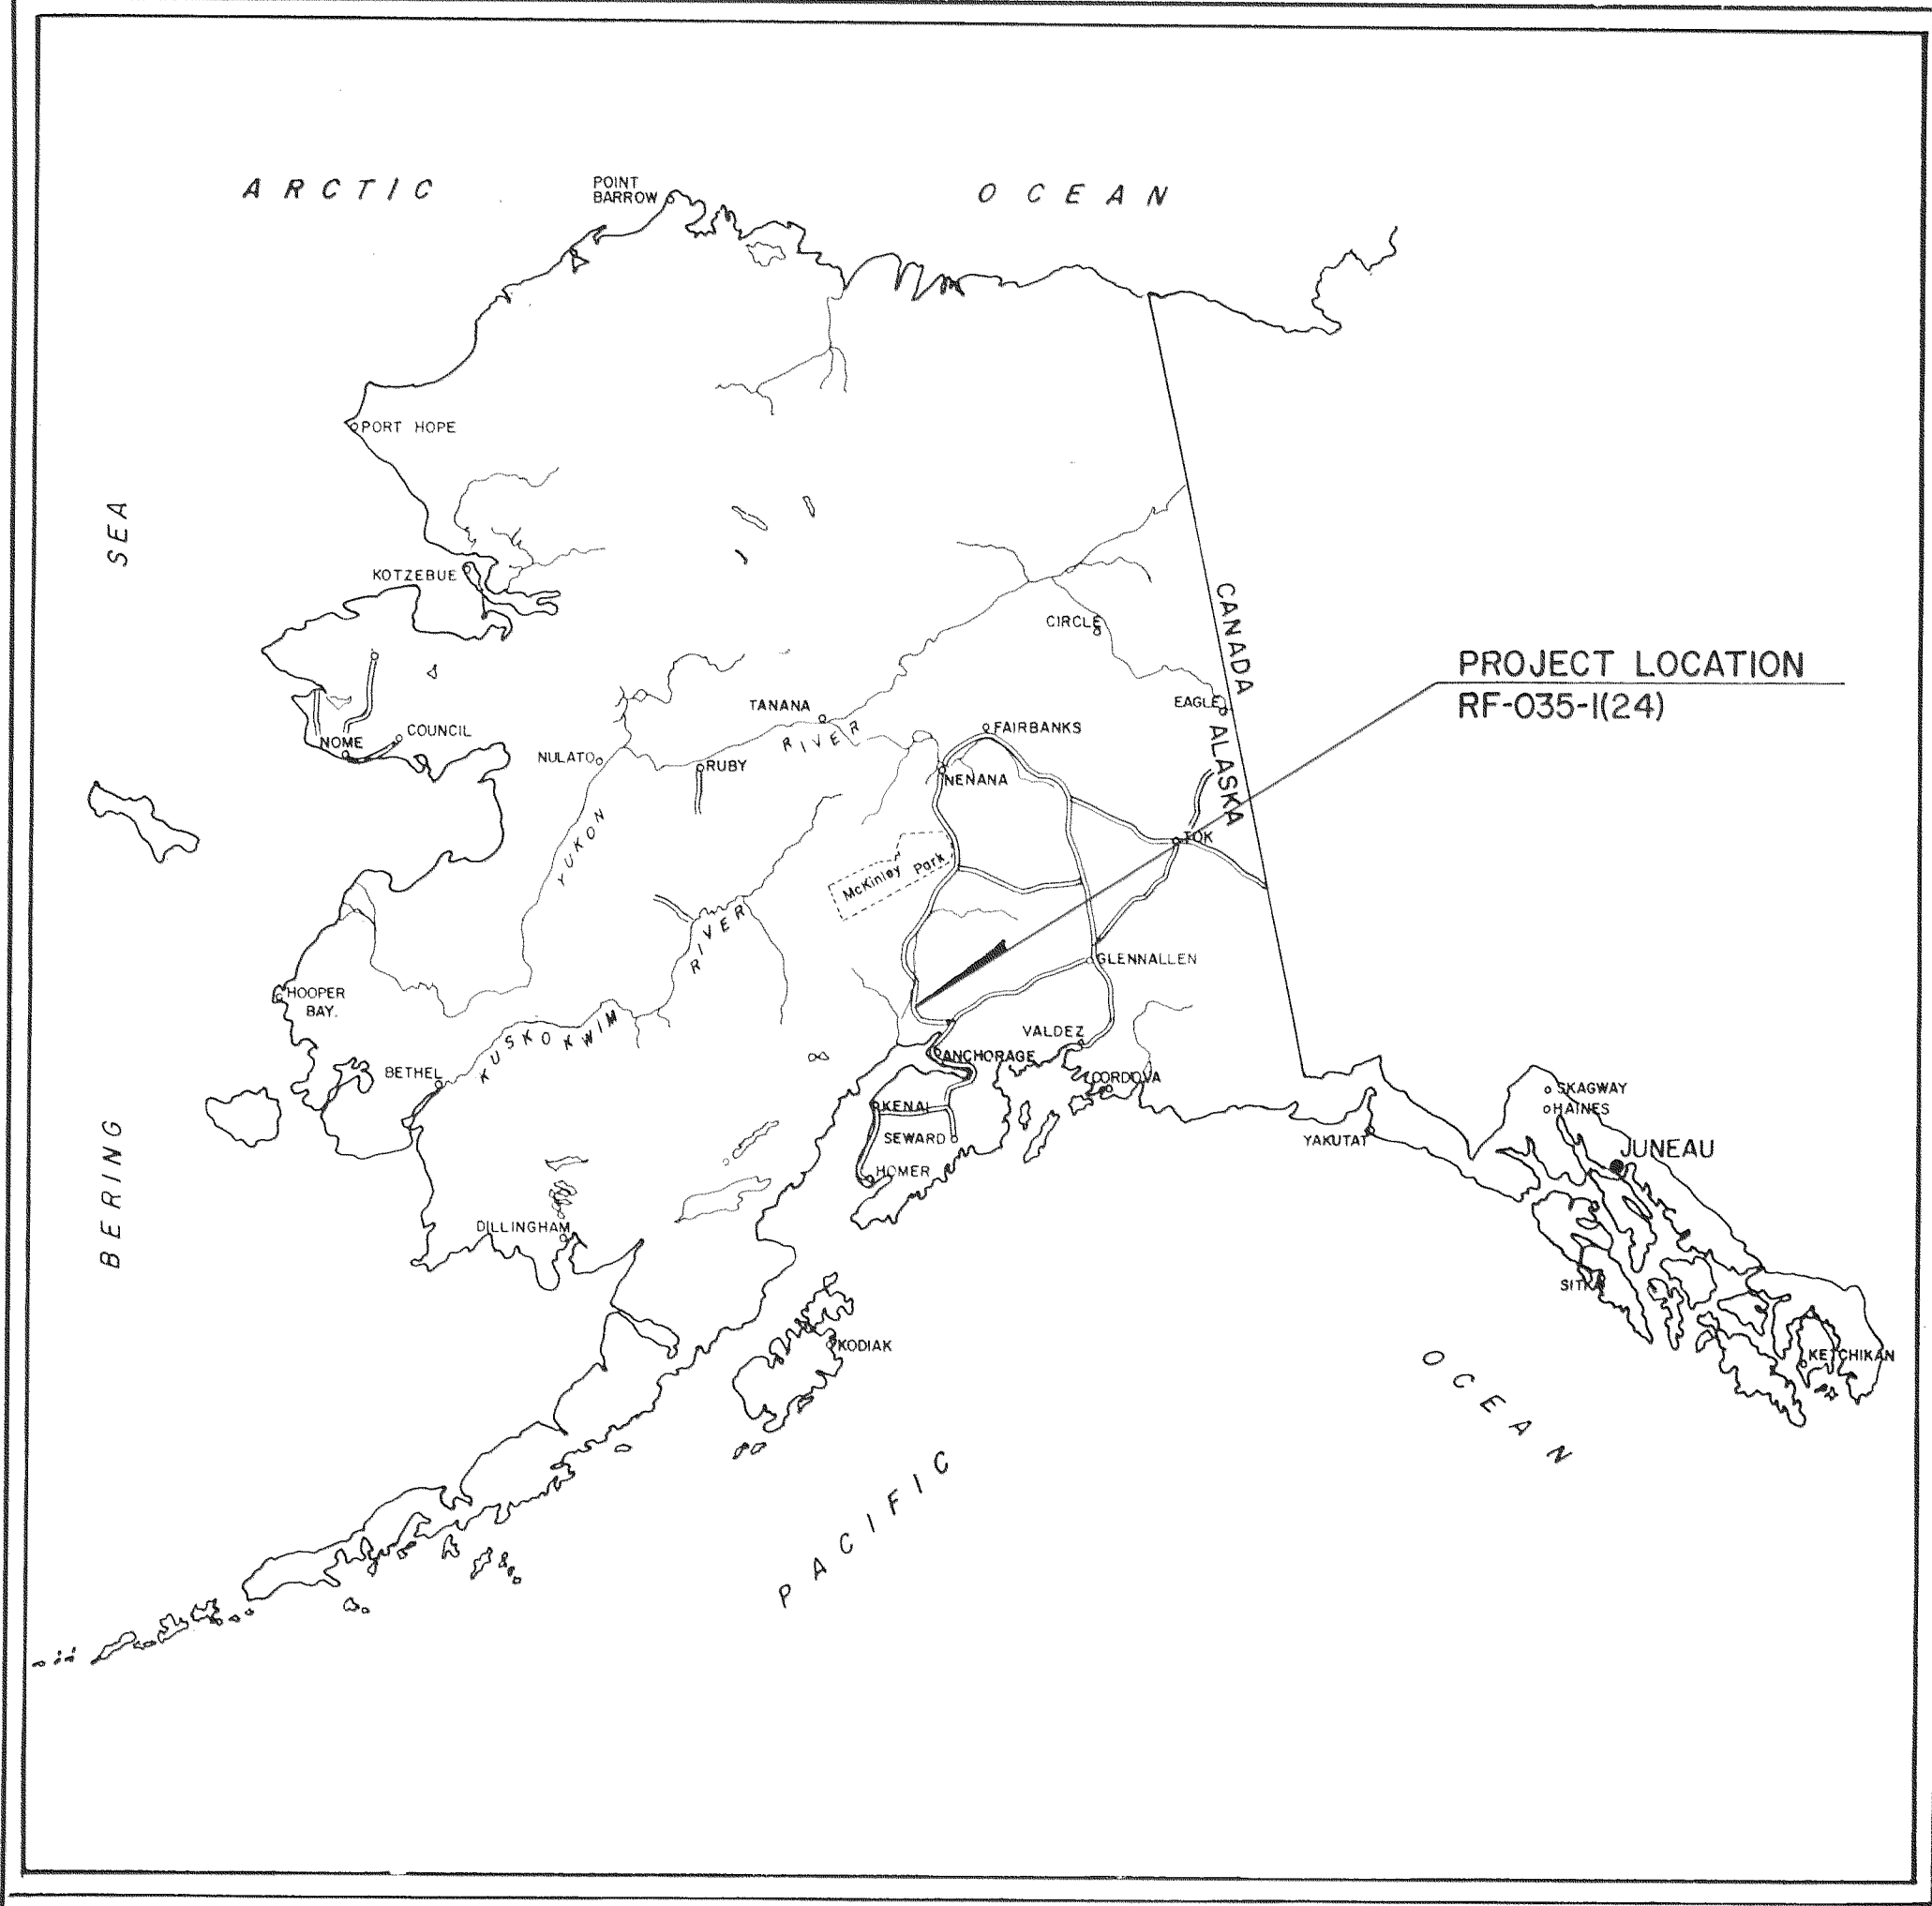


RIGHT OF WAY MAP

ALASKA PROJECT

RF-035-I(24)

BIG LAKE JUNCTION TO WILLOW

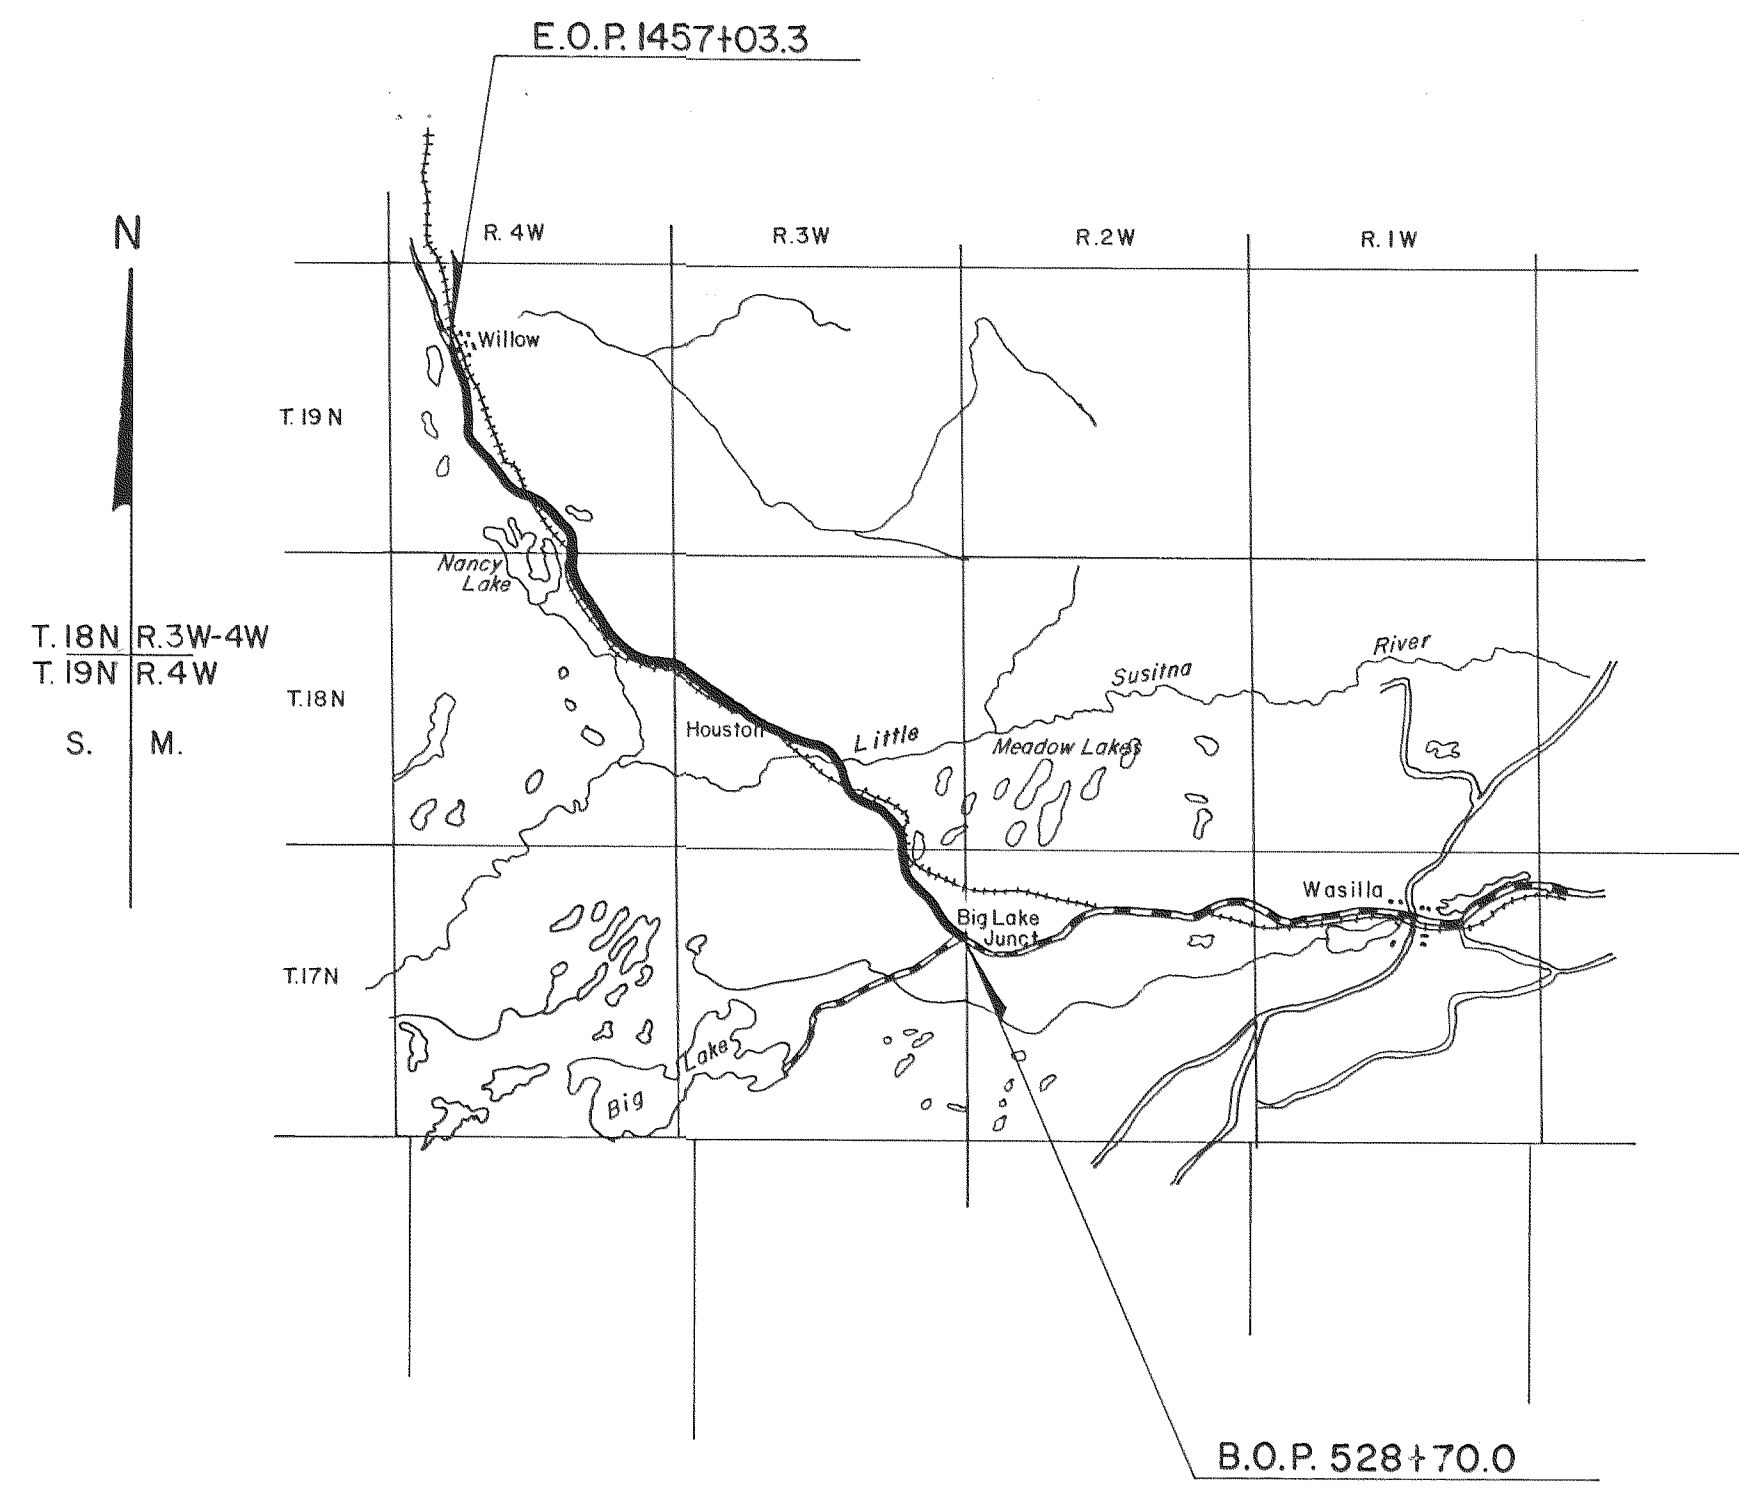

PROJECT LENGTH 17.475 MI.

SCALE 1"=1MILE




DEPARTMENT OF HIGHWAYS
APPROVED _____, 19____
Date


COMMISSIONER

DEPARTMENT OF TRANSPORTATION
FEDERAL HIGHWAY ADMINISTRATION
APPROVED _____, 19____
Date

DIVISION ENGINEER

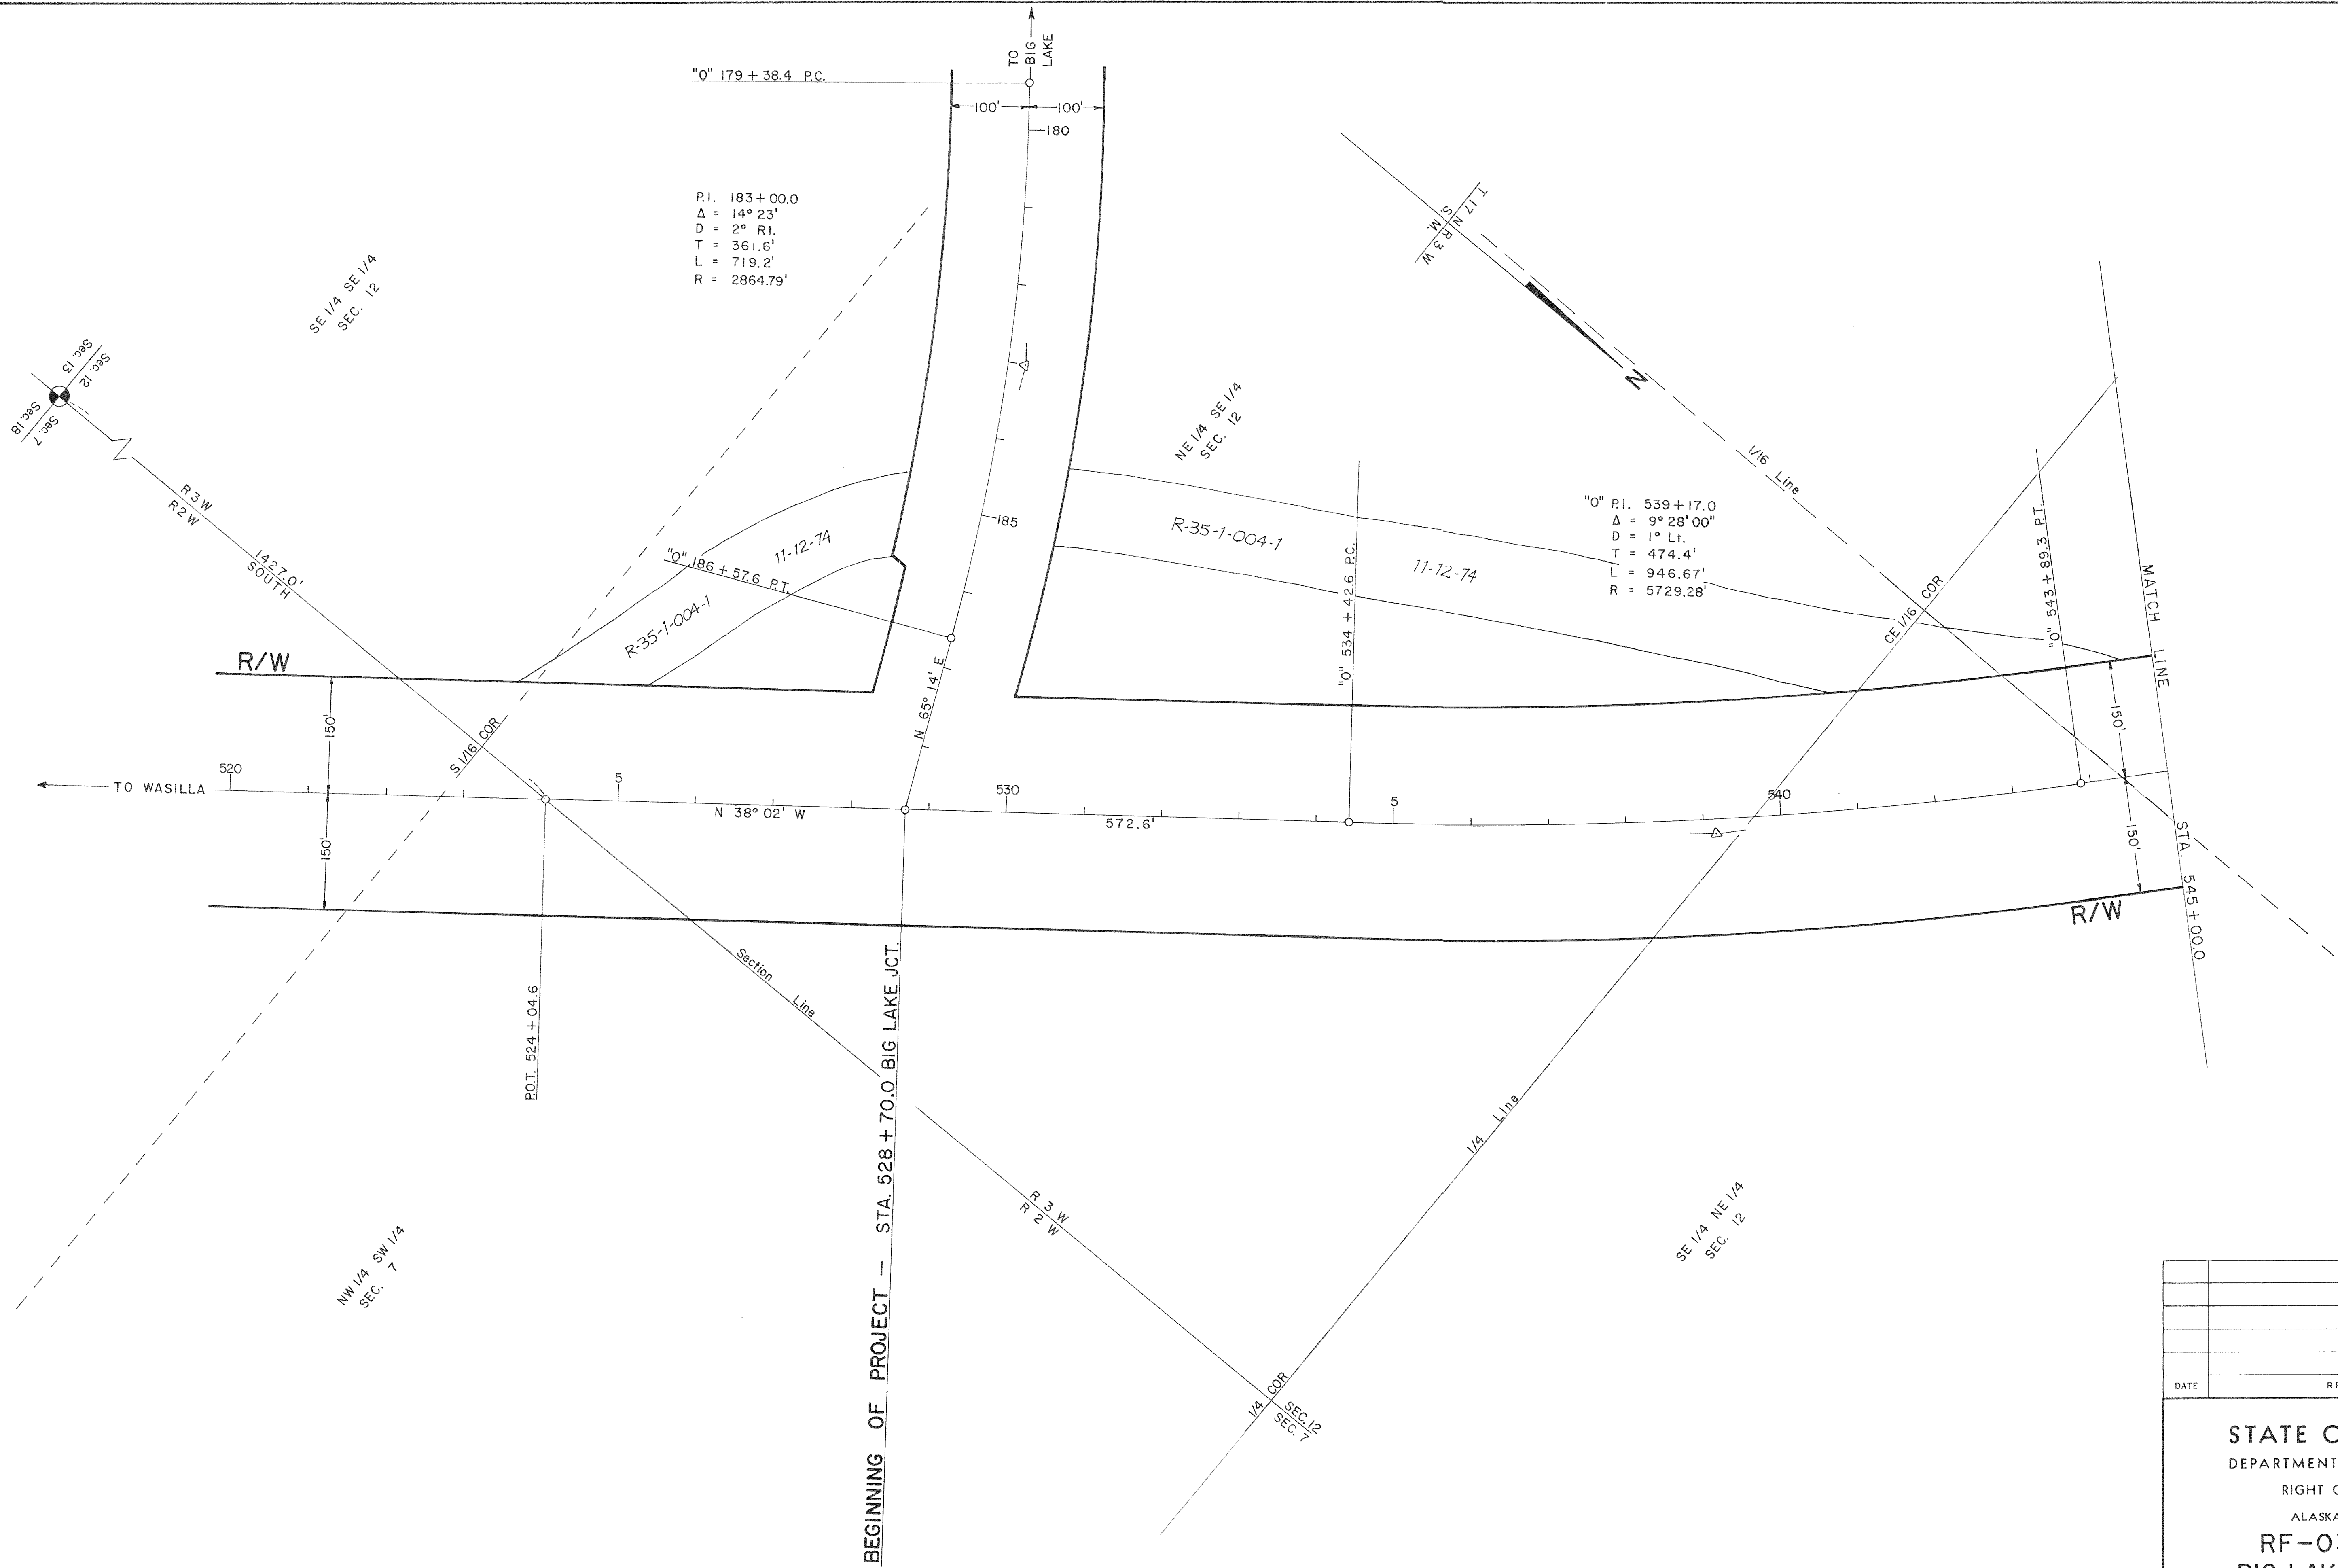


DATE	REVISIONS	BY
STATE OF ALASKA		
DEPARTMENT OF HIGHWAYS		
RIGHT OF WAY MAP		
ALASKA PROJECT NO.		
RF-035-1 (24)		
BIG LAKE-WILLOW		
DRAWN	EZK	DATE 11-22-76
CHECKED	JH	DATE 11-22-76
		SCALE 1" = 100'
		SHEET 2 OF 34

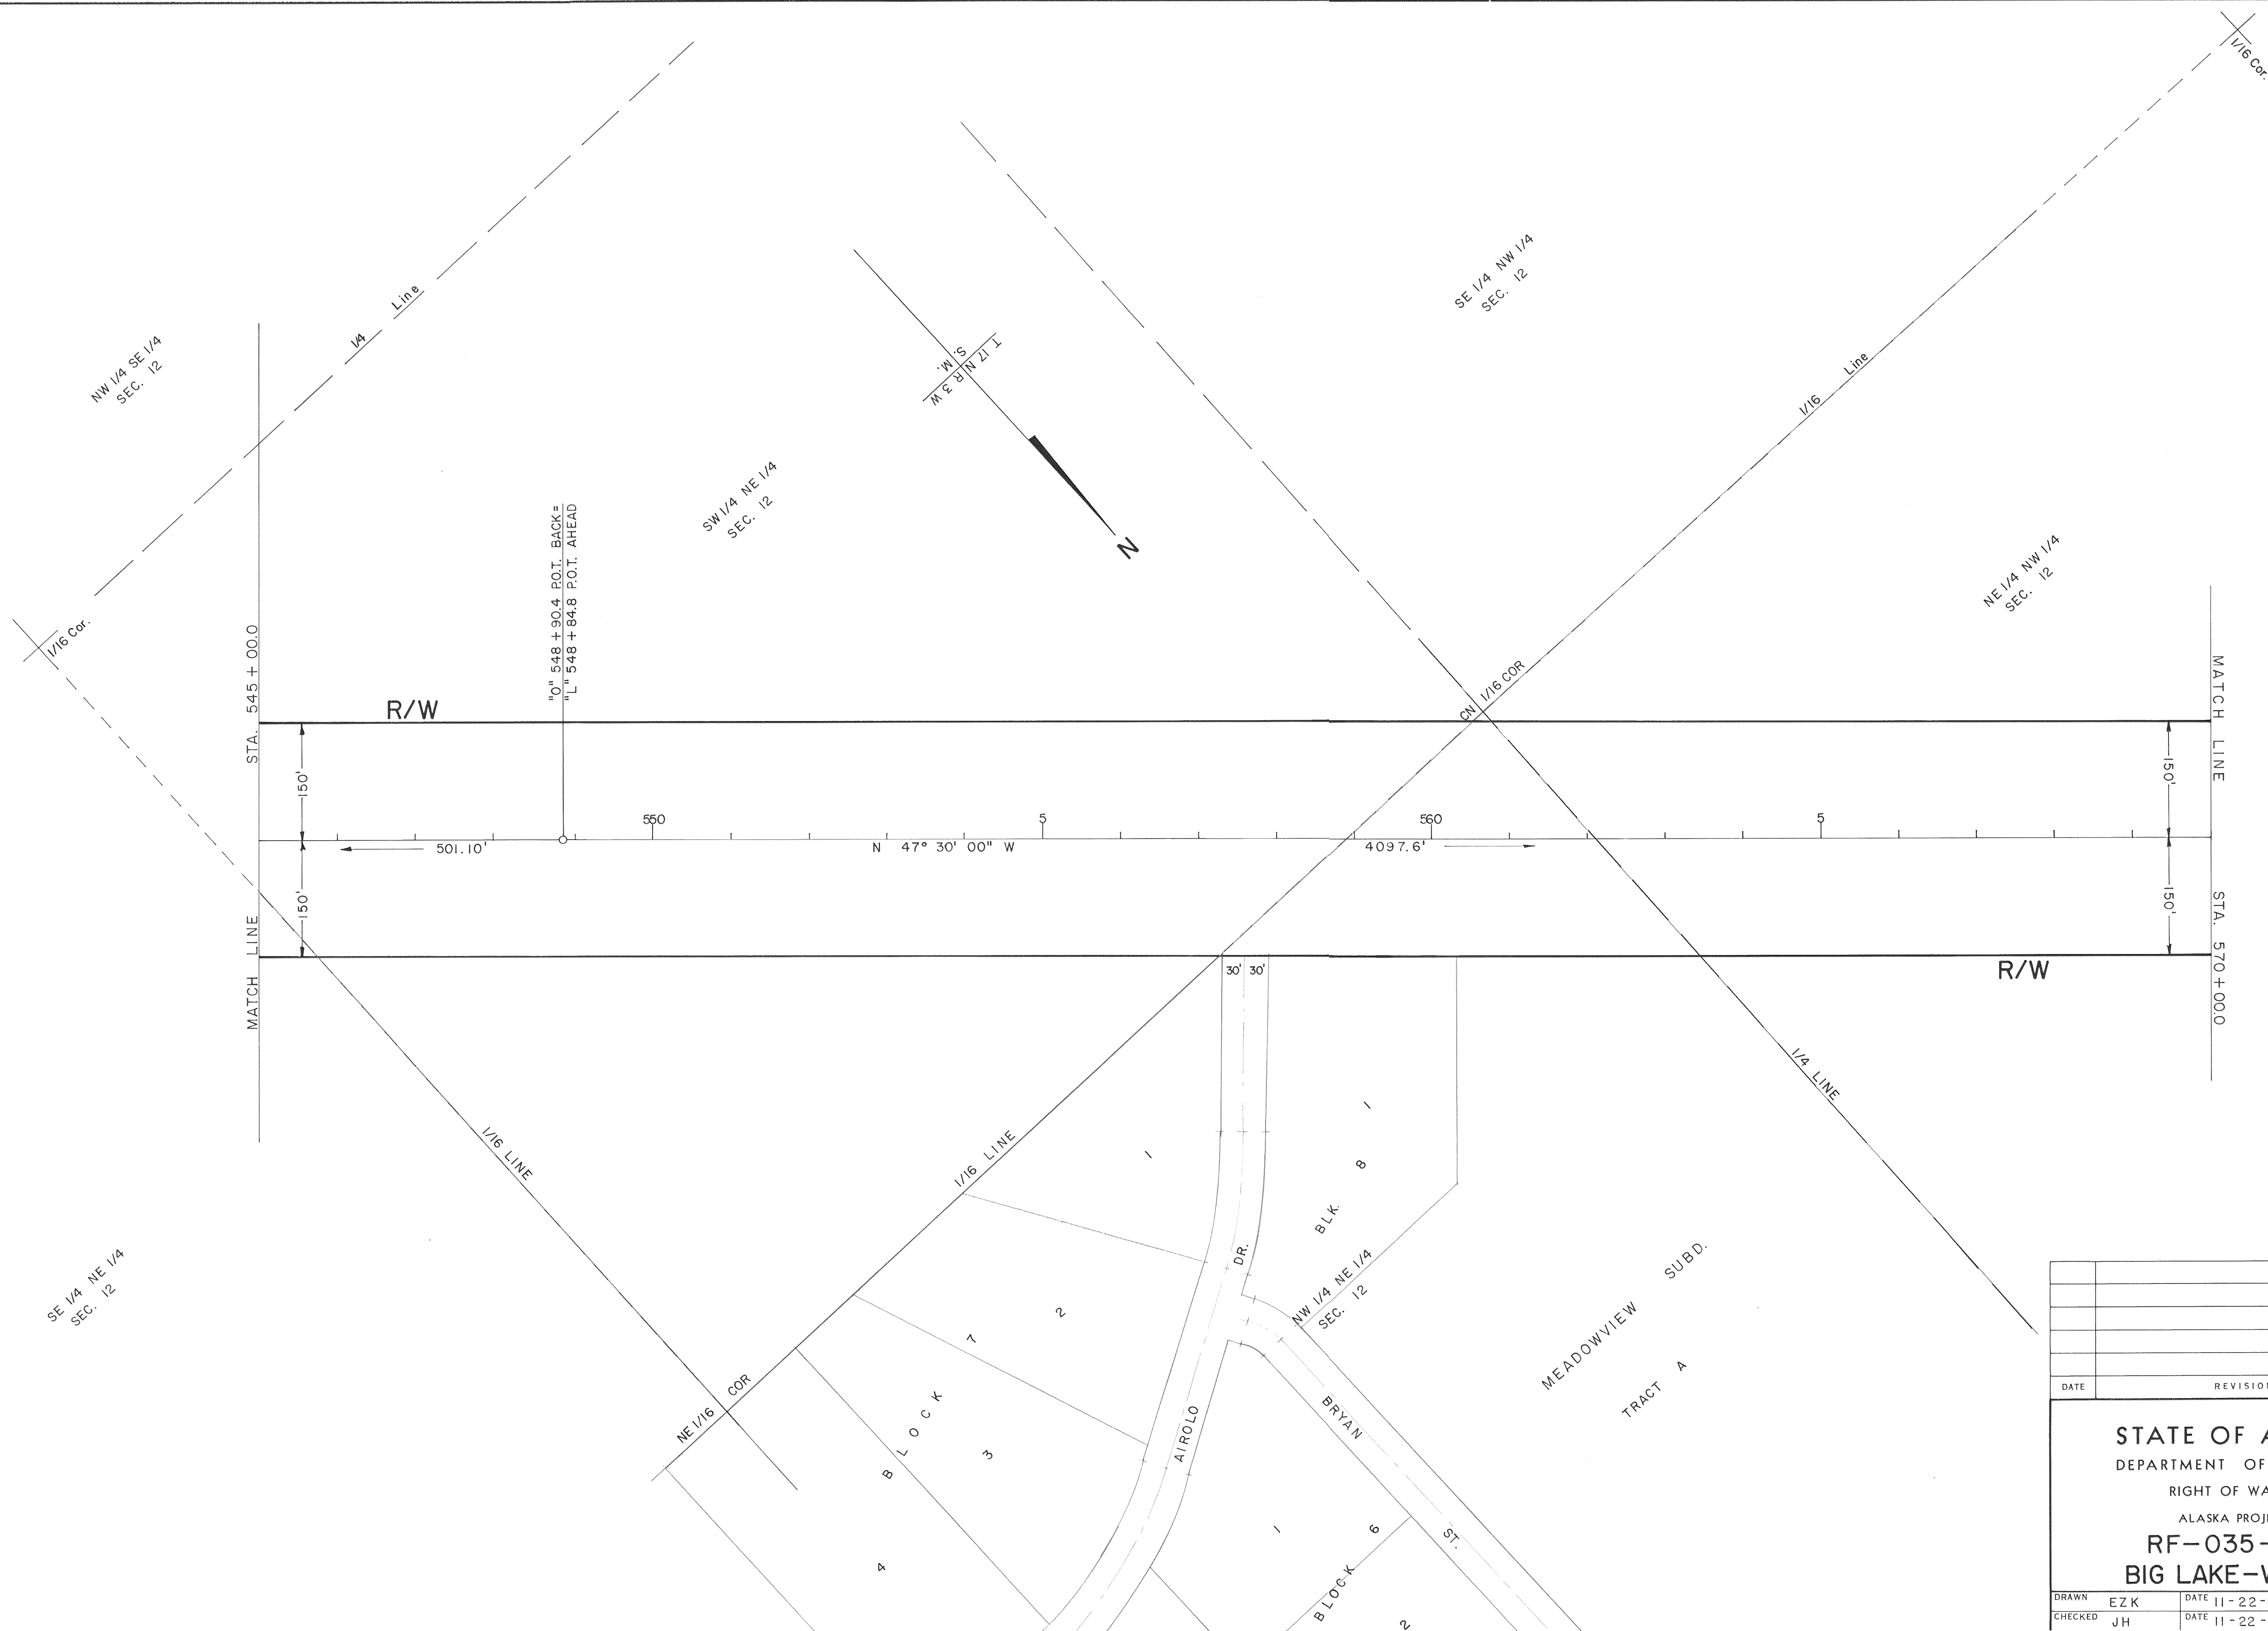


DATE		REVISIONS		BY

STATE OF ALASKA
DEPARTMENT OF HIGHWAYS
RIGHT OF WAY MAP
ALASKA PROJECT NO.
RF-035-1 (24)
BIG LAKE-WILLOW

DRAWN	EZK	DATE	11-22-76	SCALE	1" = 100'
CHECKED	JH	DATE	11-22-76	SHEET	3 OF 34

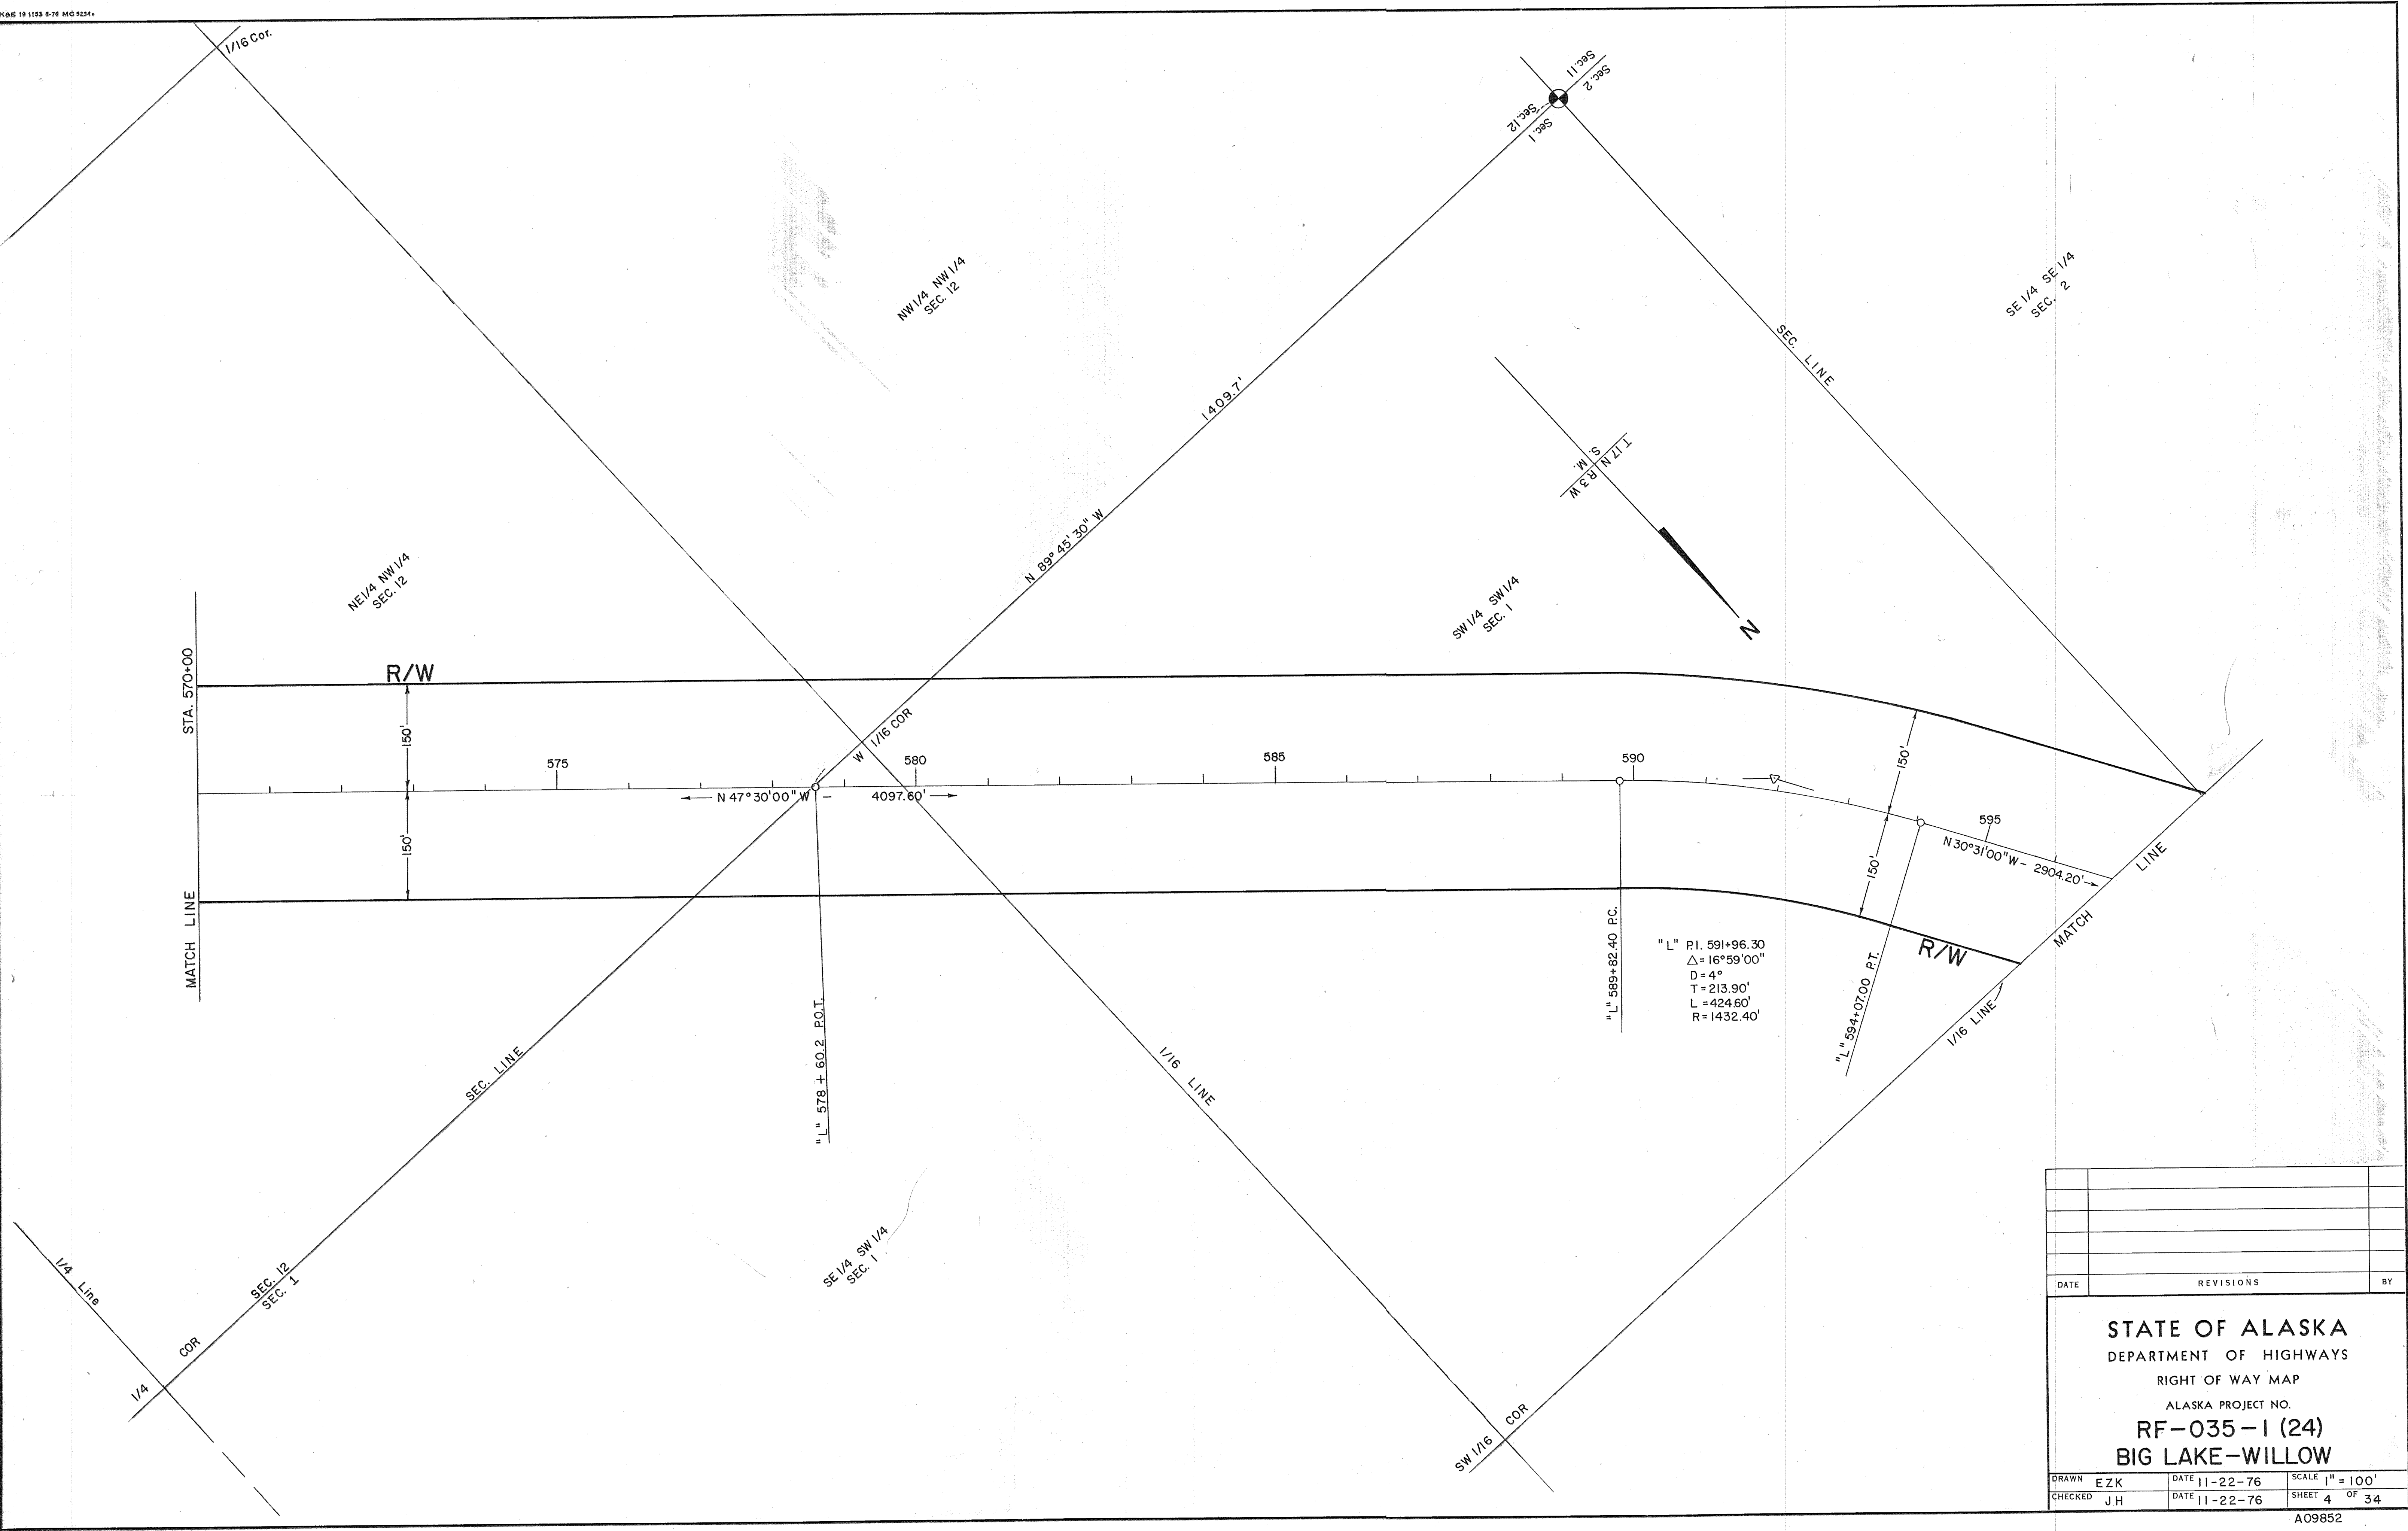


DATE	REVISIONS	BY
STATE OF ALASKA		
DEPARTMENT OF HIGHWAYS		
RIGHT OF WAY MAP		
ALASKA PROJECT NO.		
RF-035-1 (24)		
BIG LAKE-WILLOW		
DRAWN	EZK	DATE 11-22-76
CHECKED	JH	DATE 11-22-76
		SCALE 1" = 100'
		SHEET 4 OF 34

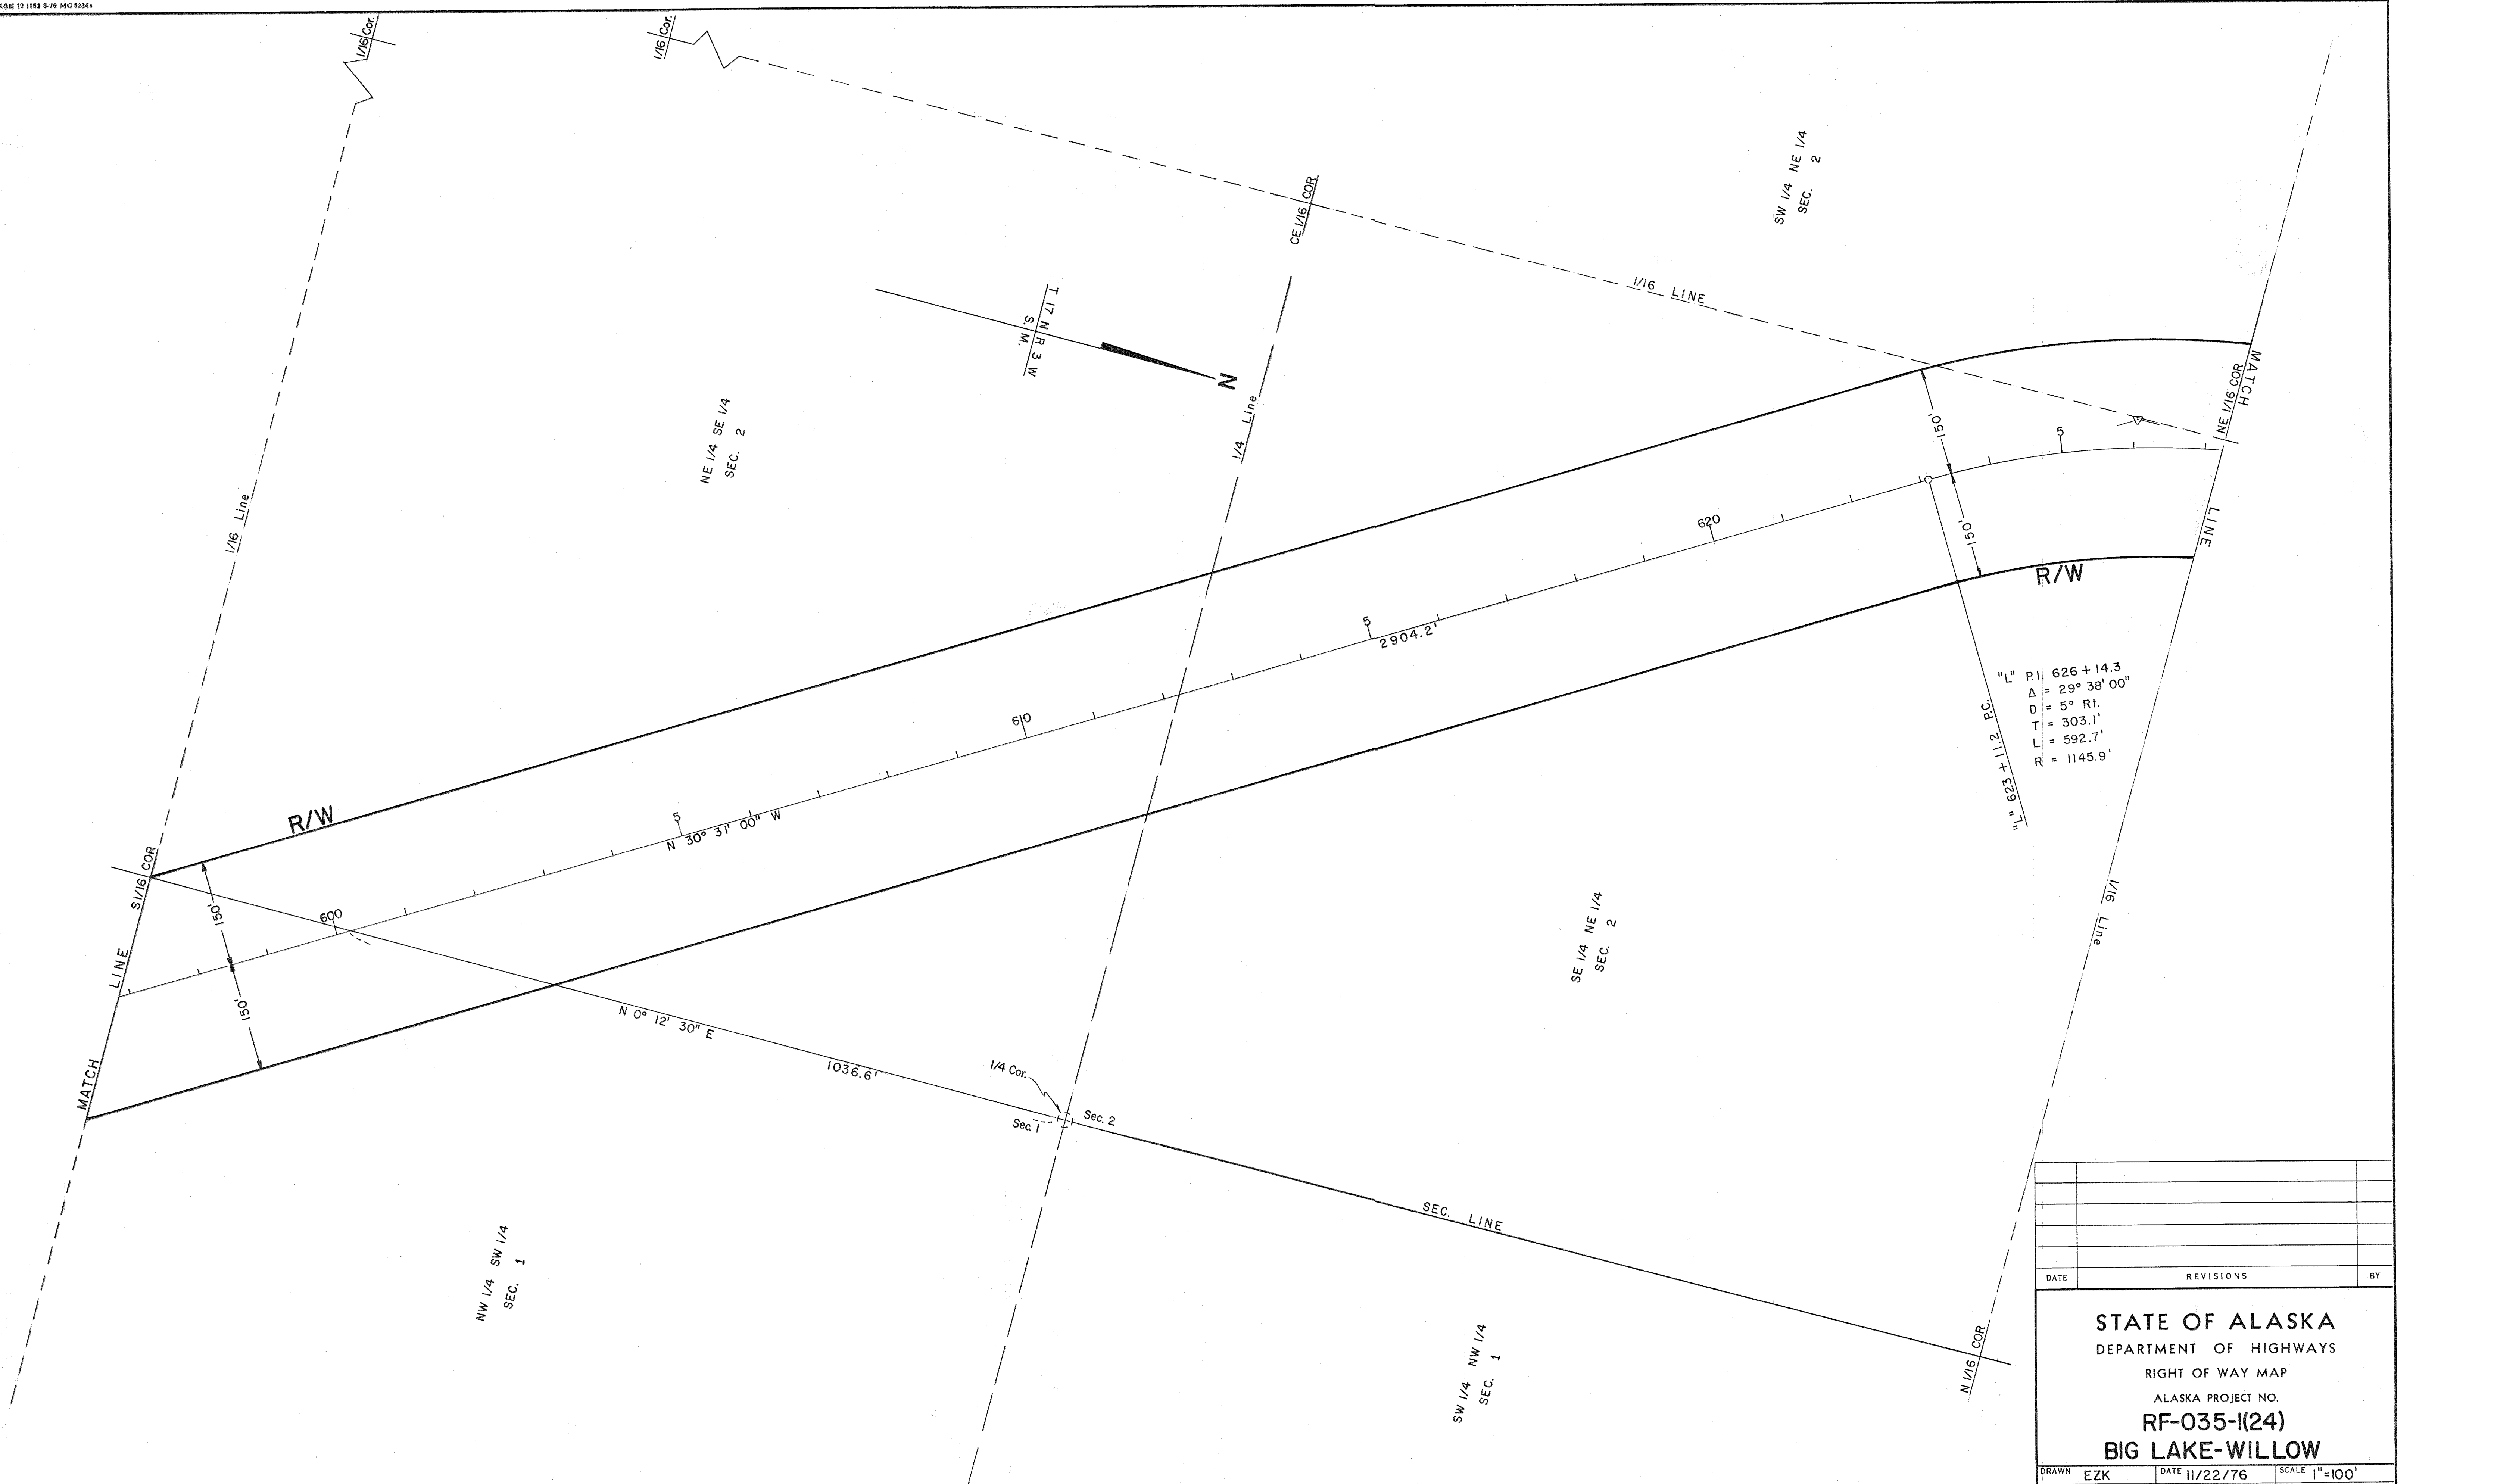

DATE	REVISIONS	BY

STATE OF ALASKA
DEPARTMENT OF HIGHWAYS
RIGHT OF WAY MAP
ALASKA PROJECT NO.
RF-035-1(24)
BIG LAKE-WILLOW

DRAWN	EZK	DATE	11/22/76	SCALE	1"=100'
CHECKED	JH	DATE	11/22/76	SHEET	5 OF 34

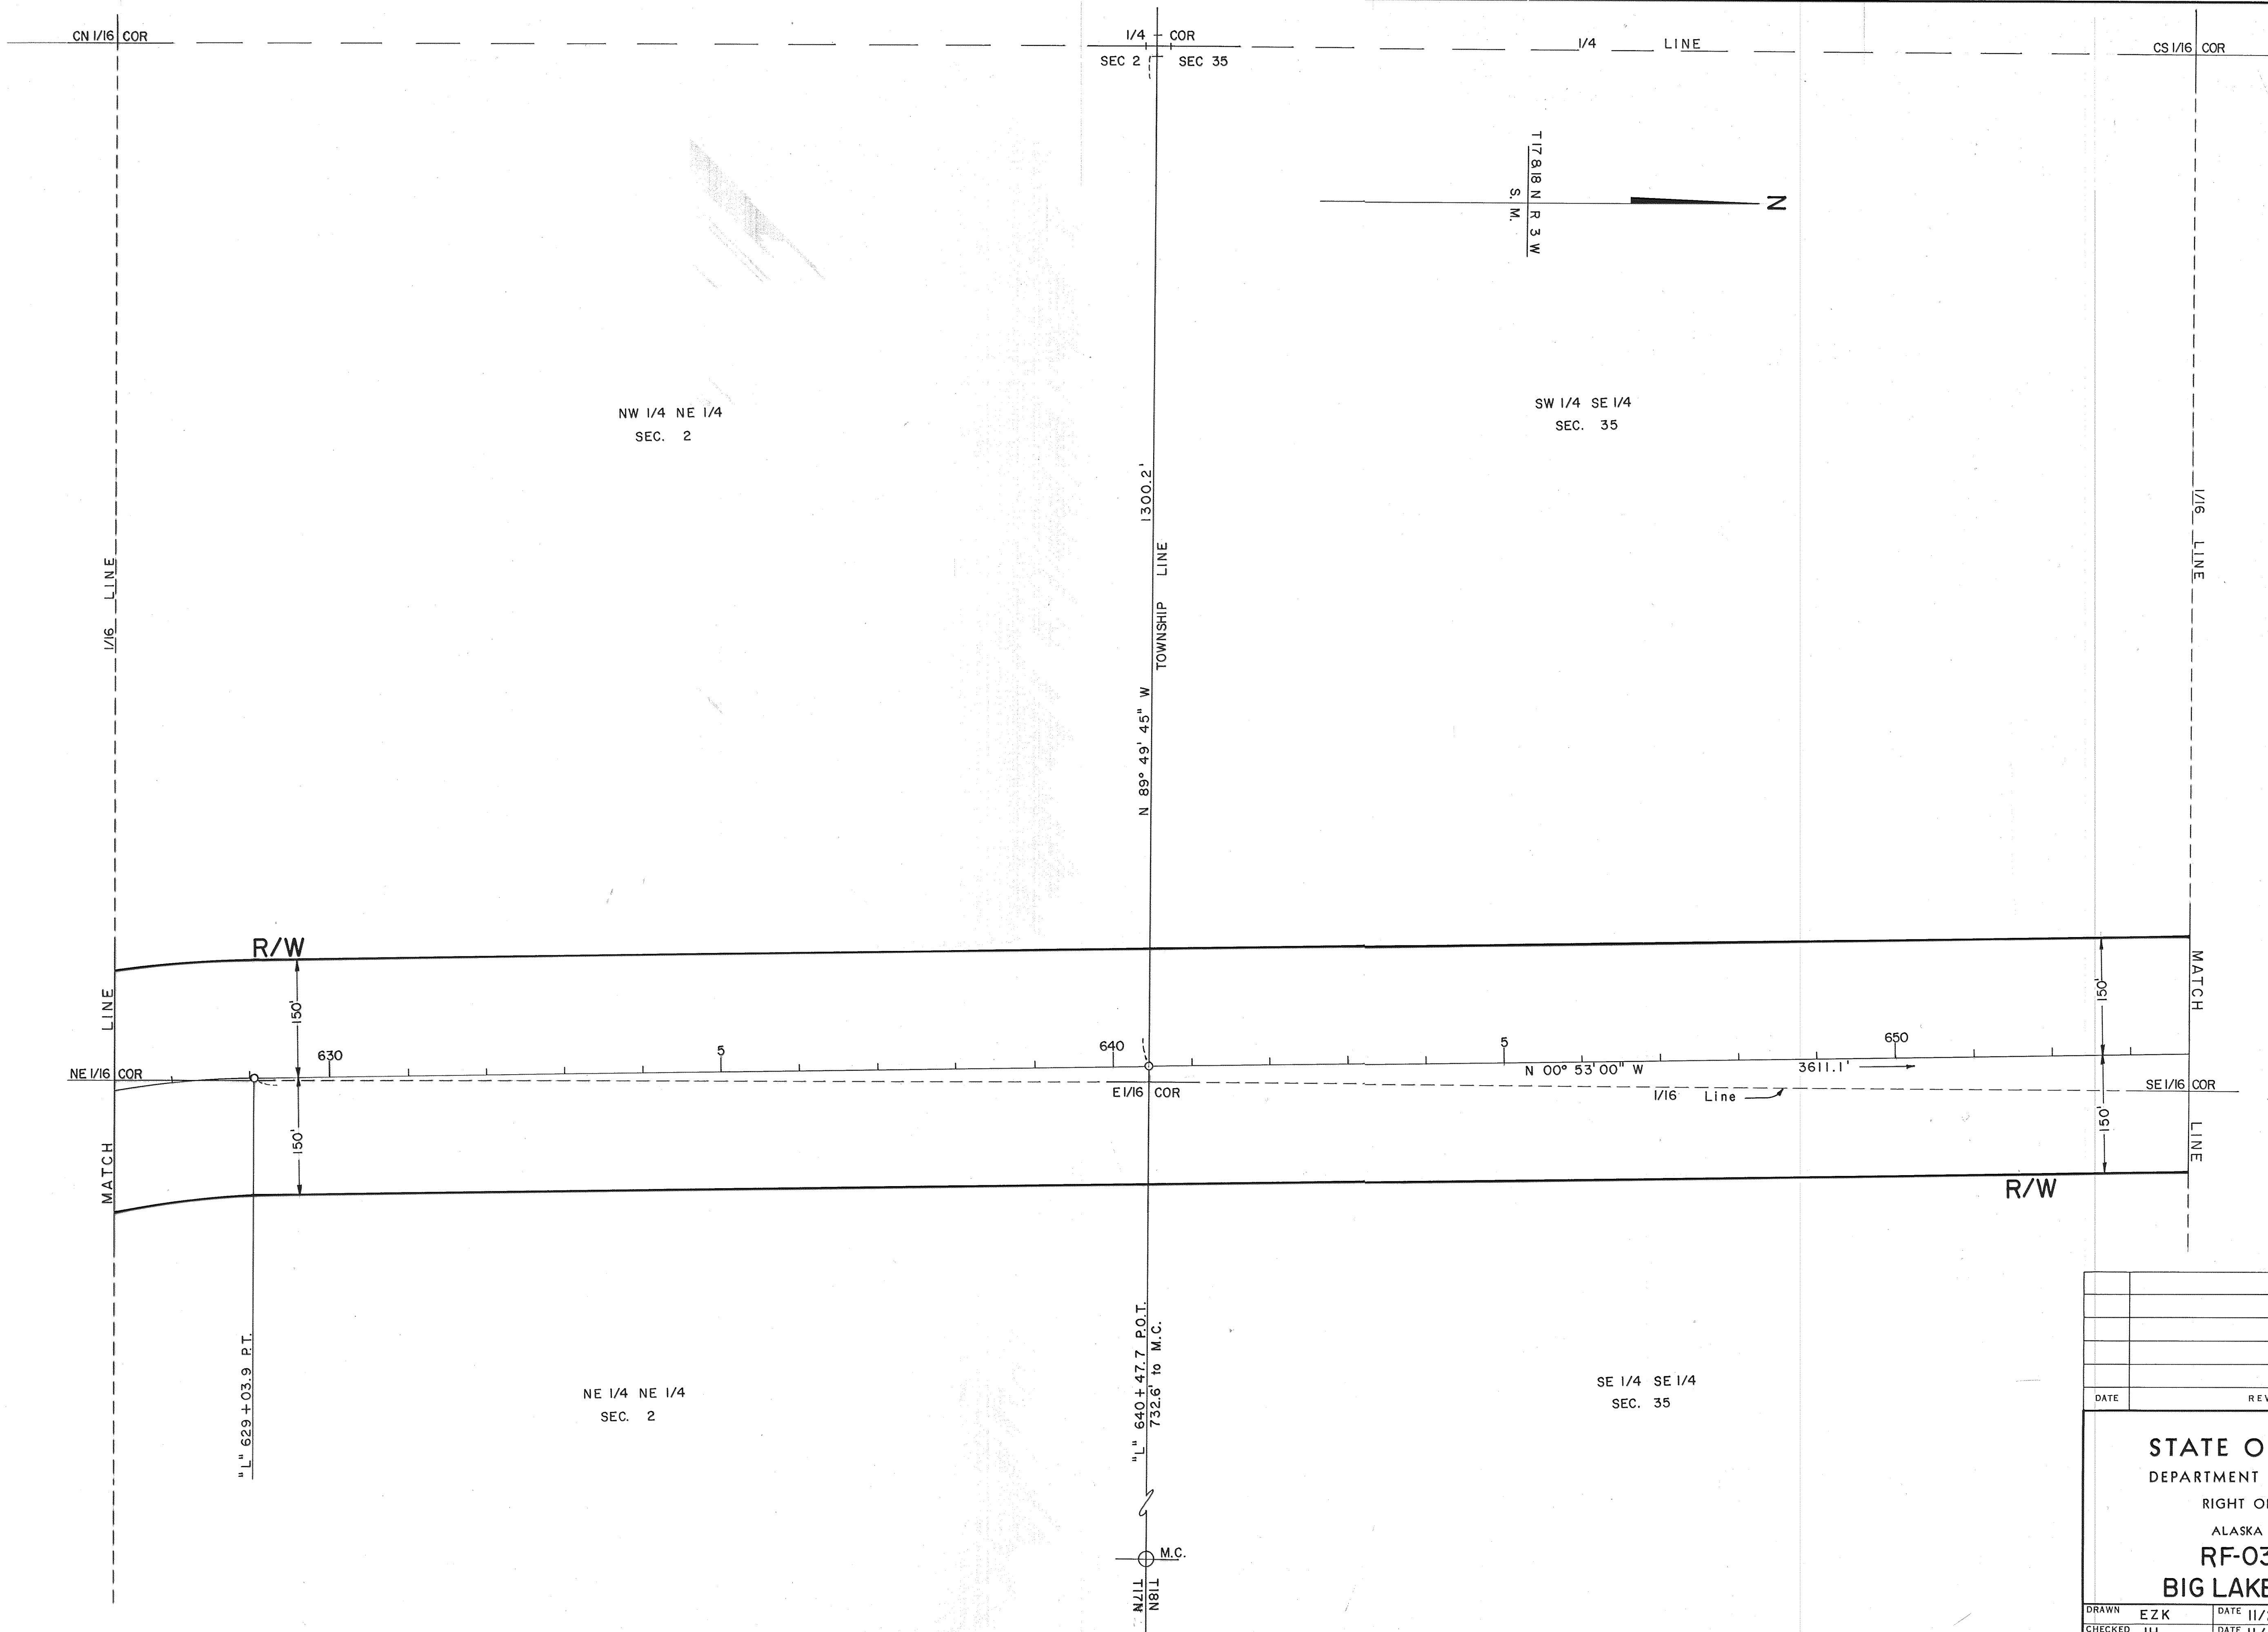



DATE		REVISIONS		BY
STATE OF ALASKA				
DEPARTMENT OF HIGHWAYS				
RIGHT OF WAY MAP				
ALASKA PROJECT NO.				
RF-035-1(24)				
BIG LAKE-WILLOW				
DRAWN	EZK	DATE	11/22/76	SCALE 1"=100'
CHECKED	JH	DATE	11/22/76	SHEET 6 OF 34

DATE	REVISIONS		BY


STATE OF ALASKA DEPARTMENT OF HIGHWAYS RIGHT OF WAY MAP ALASKA PROJECT NO. RF-035-1(24) BIG LAKE-WILLOW			
DRAWN	EZK	DATE	11/22/76
CHECKED	JH	DATE	11/22/76
		SCALE	1"=100'
		SHEET	7 OF 34


A09852

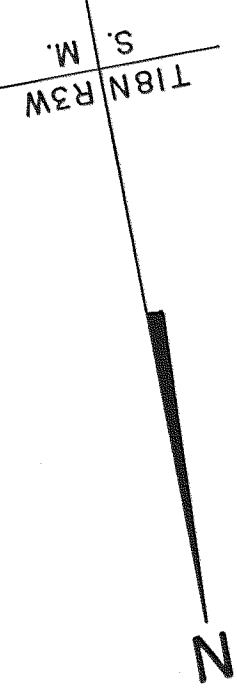A09852

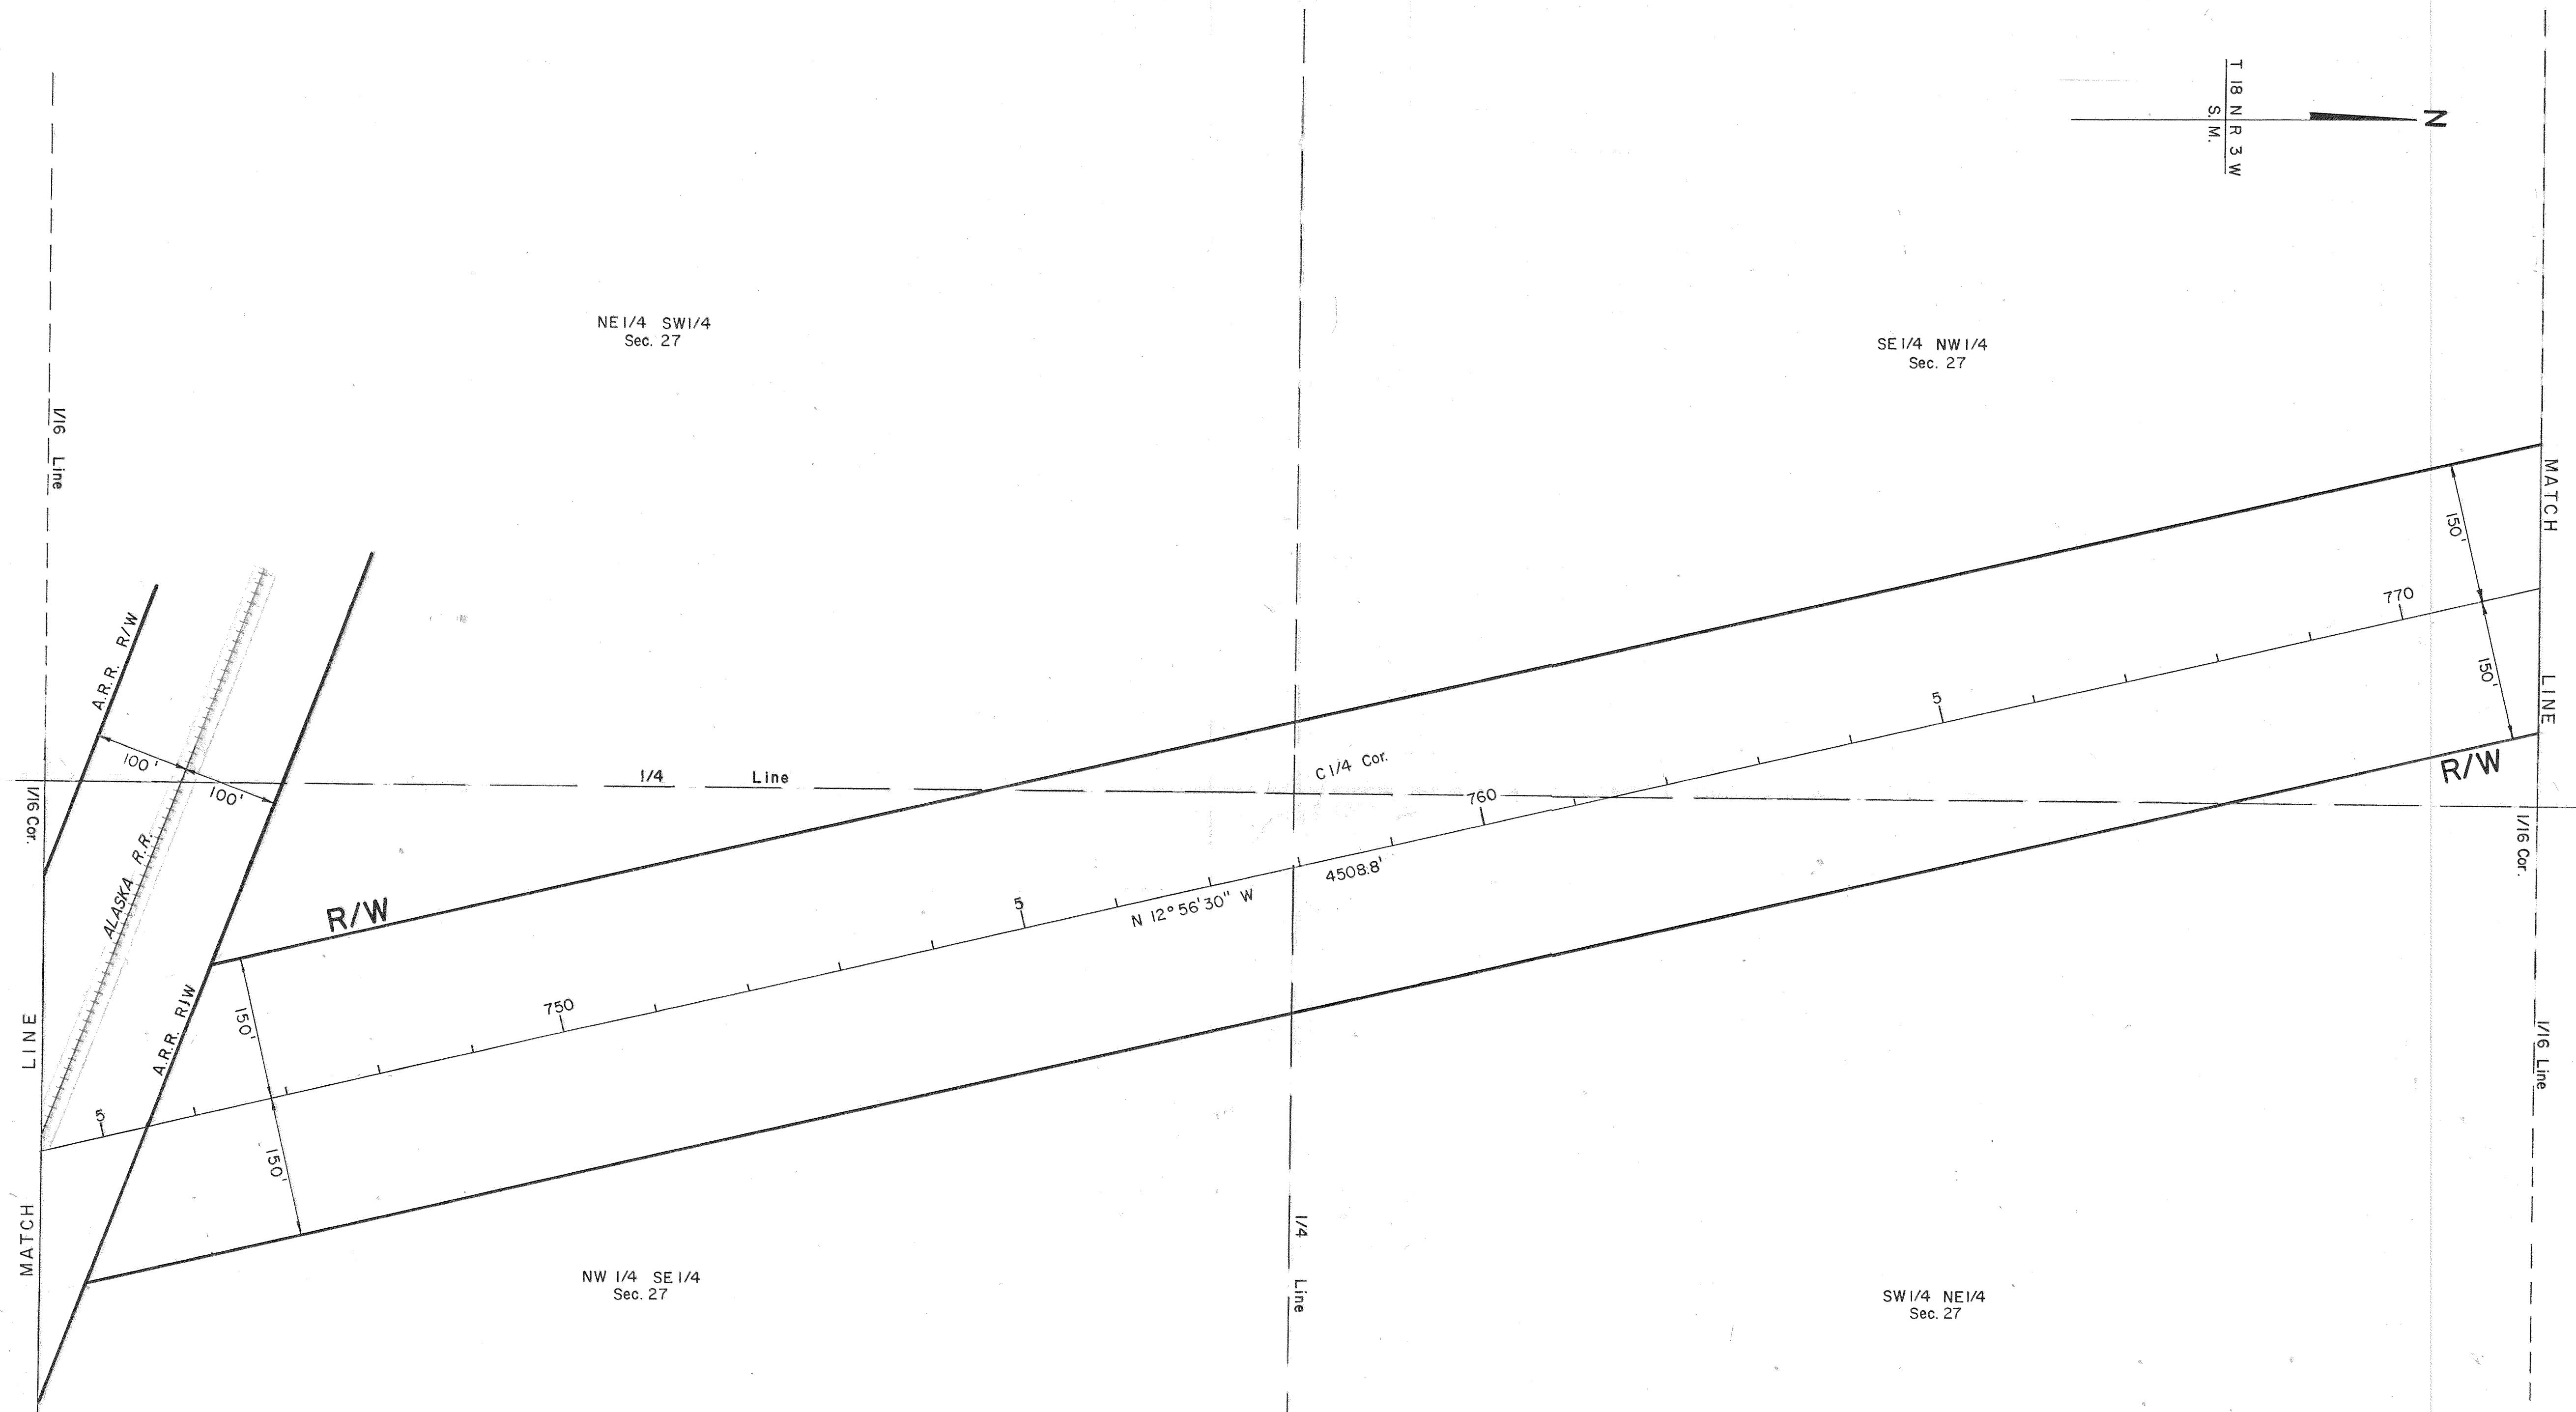

DATE		REVISIONS		BY
STATE OF ALASKA				
DEPARTMENT OF HIGHWAYS				
RIGHT OF WAY MAP				
ALASKA PROJECT NO.				
RF-035-1(24)				
BIG LAKE-WILLOW				
DRAWN	JF	DATE	11/22/76	SCALE 1"=100'
CHECKED	JH	DATE	11/22/76	SHEET 10 OF 34

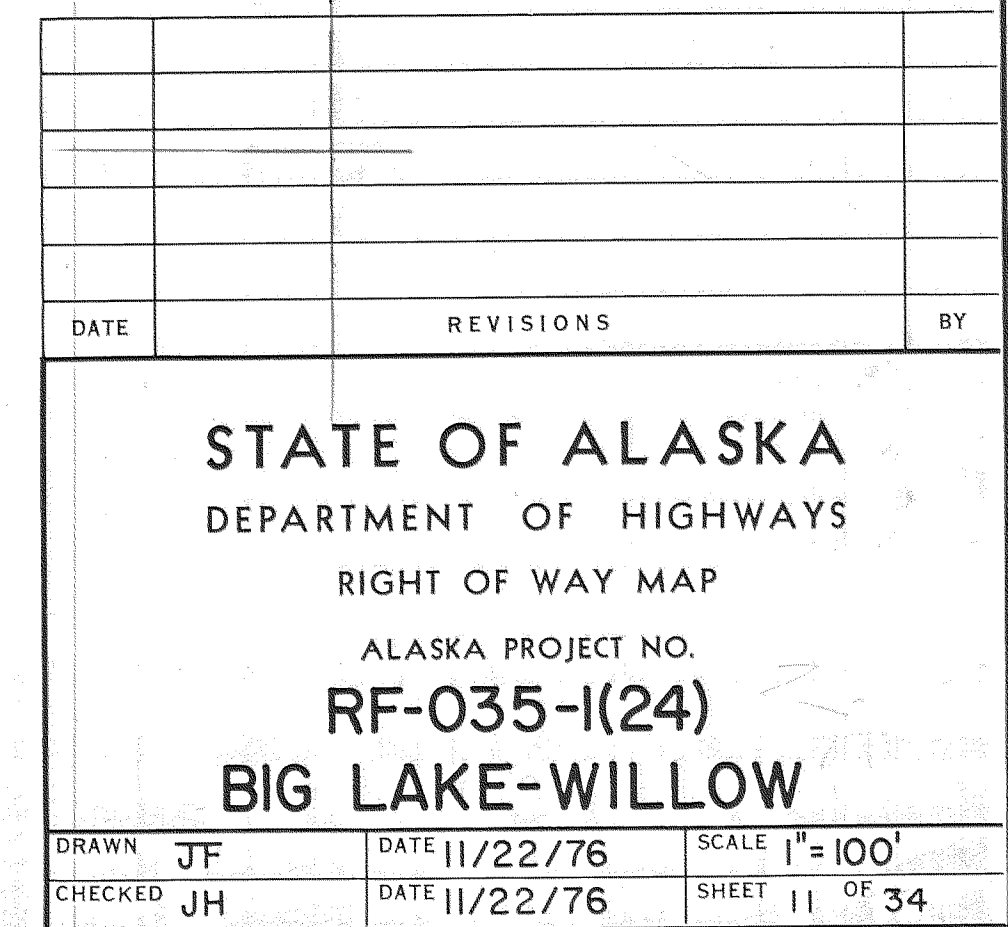


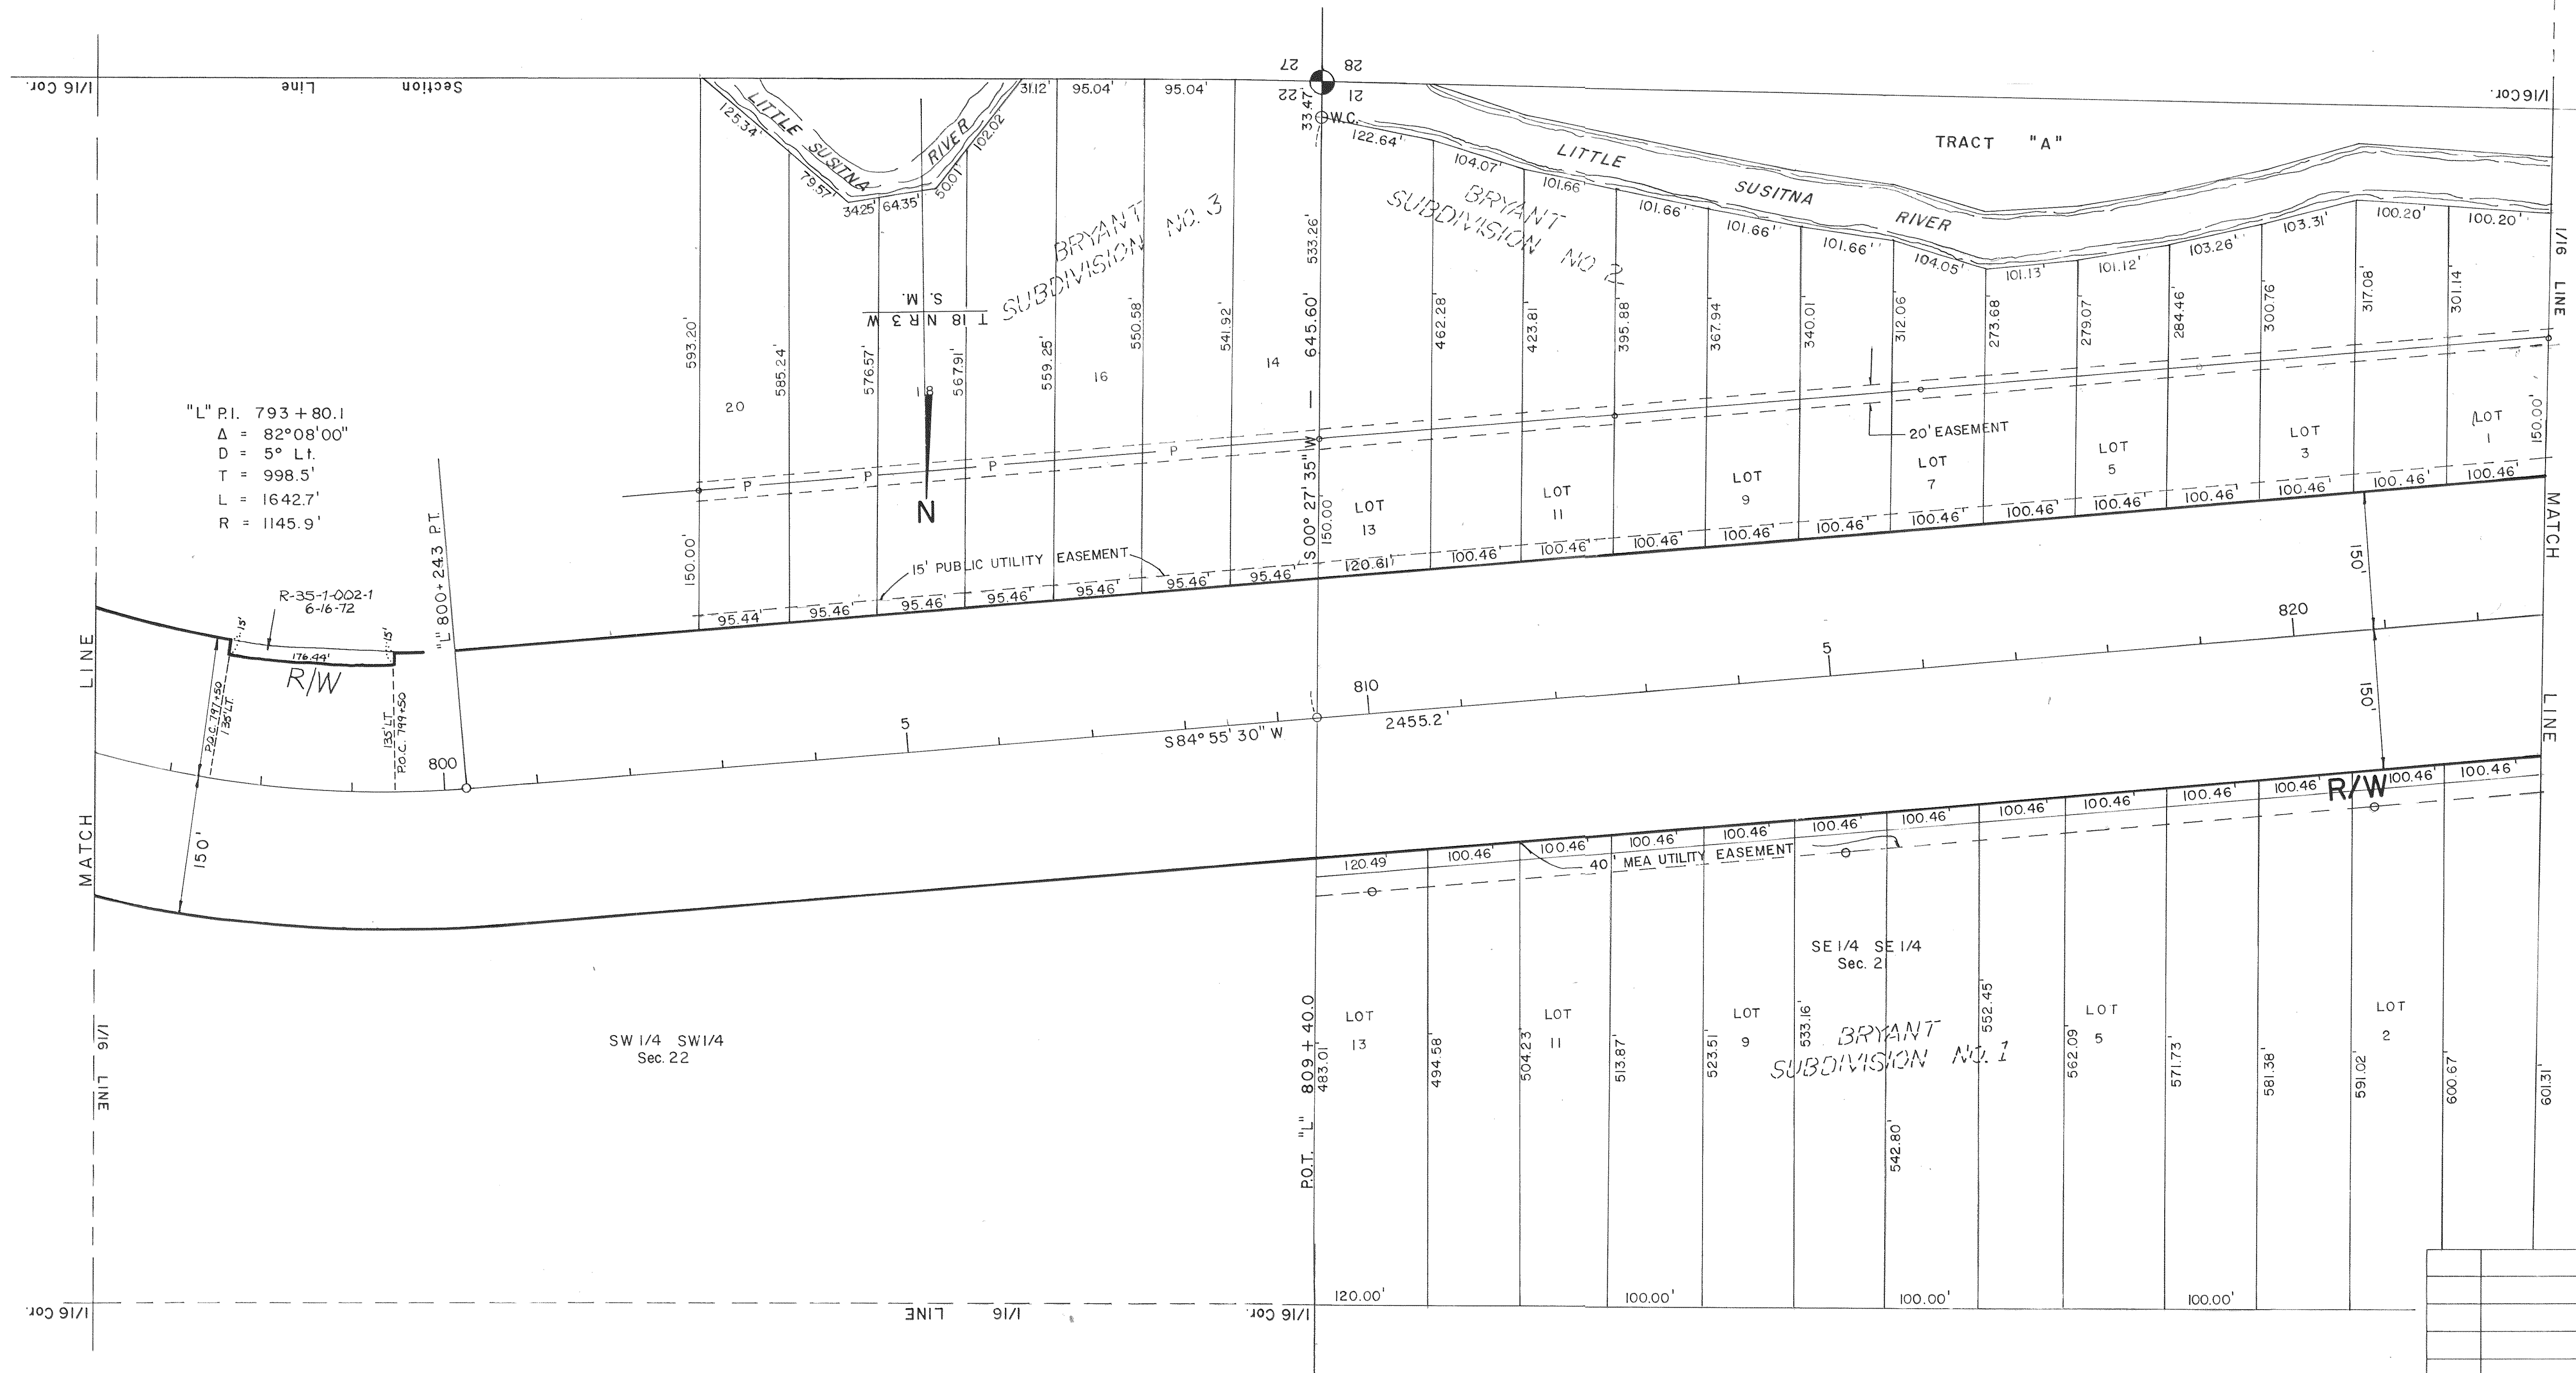

DATE	REVISIONS	BY

STATE OF ALASKA
DEPARTMENT OF HIGHWAYS
RIGHT OF WAY MAP
ALASKA PROJECT NO.
RF-035-1(24)
BIG LAKE-WILLOW


DRAWN JF	DATE 11/22/76	SCALE 1"=100'
CHECKED JH	DATE 11/22/76	SHEET 12 OF 34

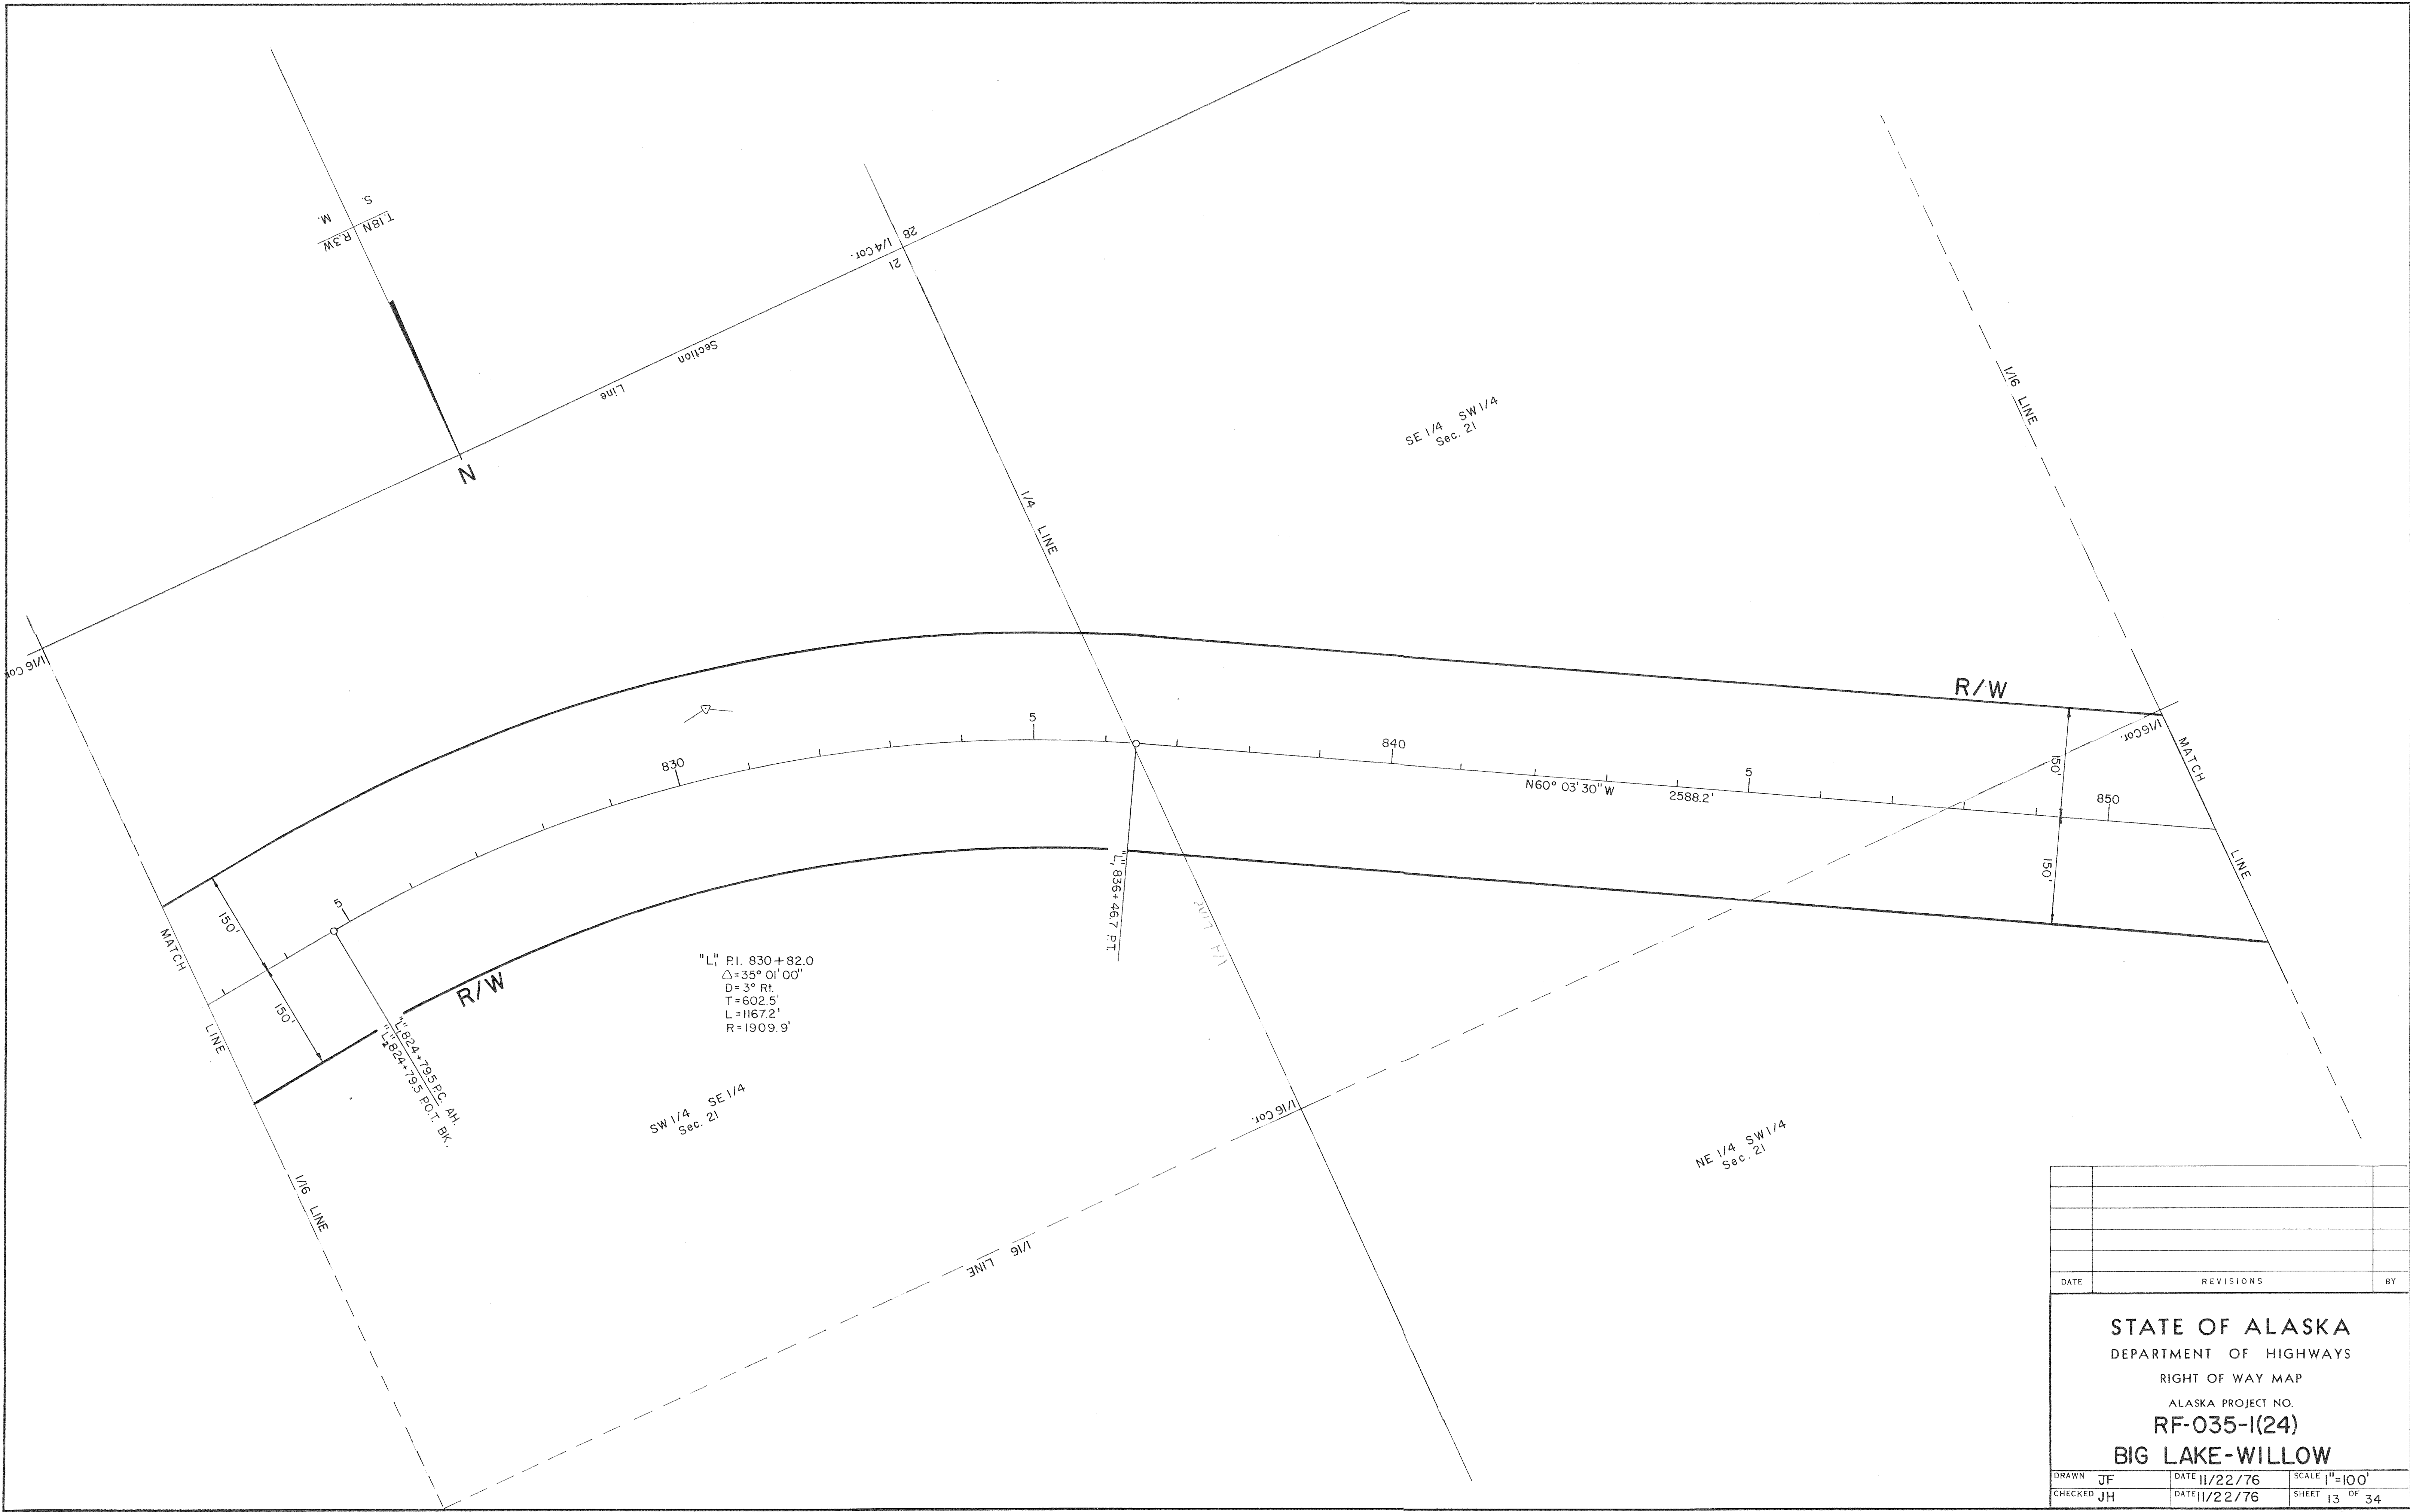

REVISIONS		BY
DATE		

STATE OF ALASKA
DEPARTMENT OF HIGHWAYS
RIGHT OF WAY MAP
ALASKA PROJECT NO.
RF-035-1(24)
BIG LAKE-WILLOW

DRAWN JF	DATE 11/22/76	SCALE 1"=100'
CHECKED JH	DATE 11/22/76	SHEET 13 OF 34

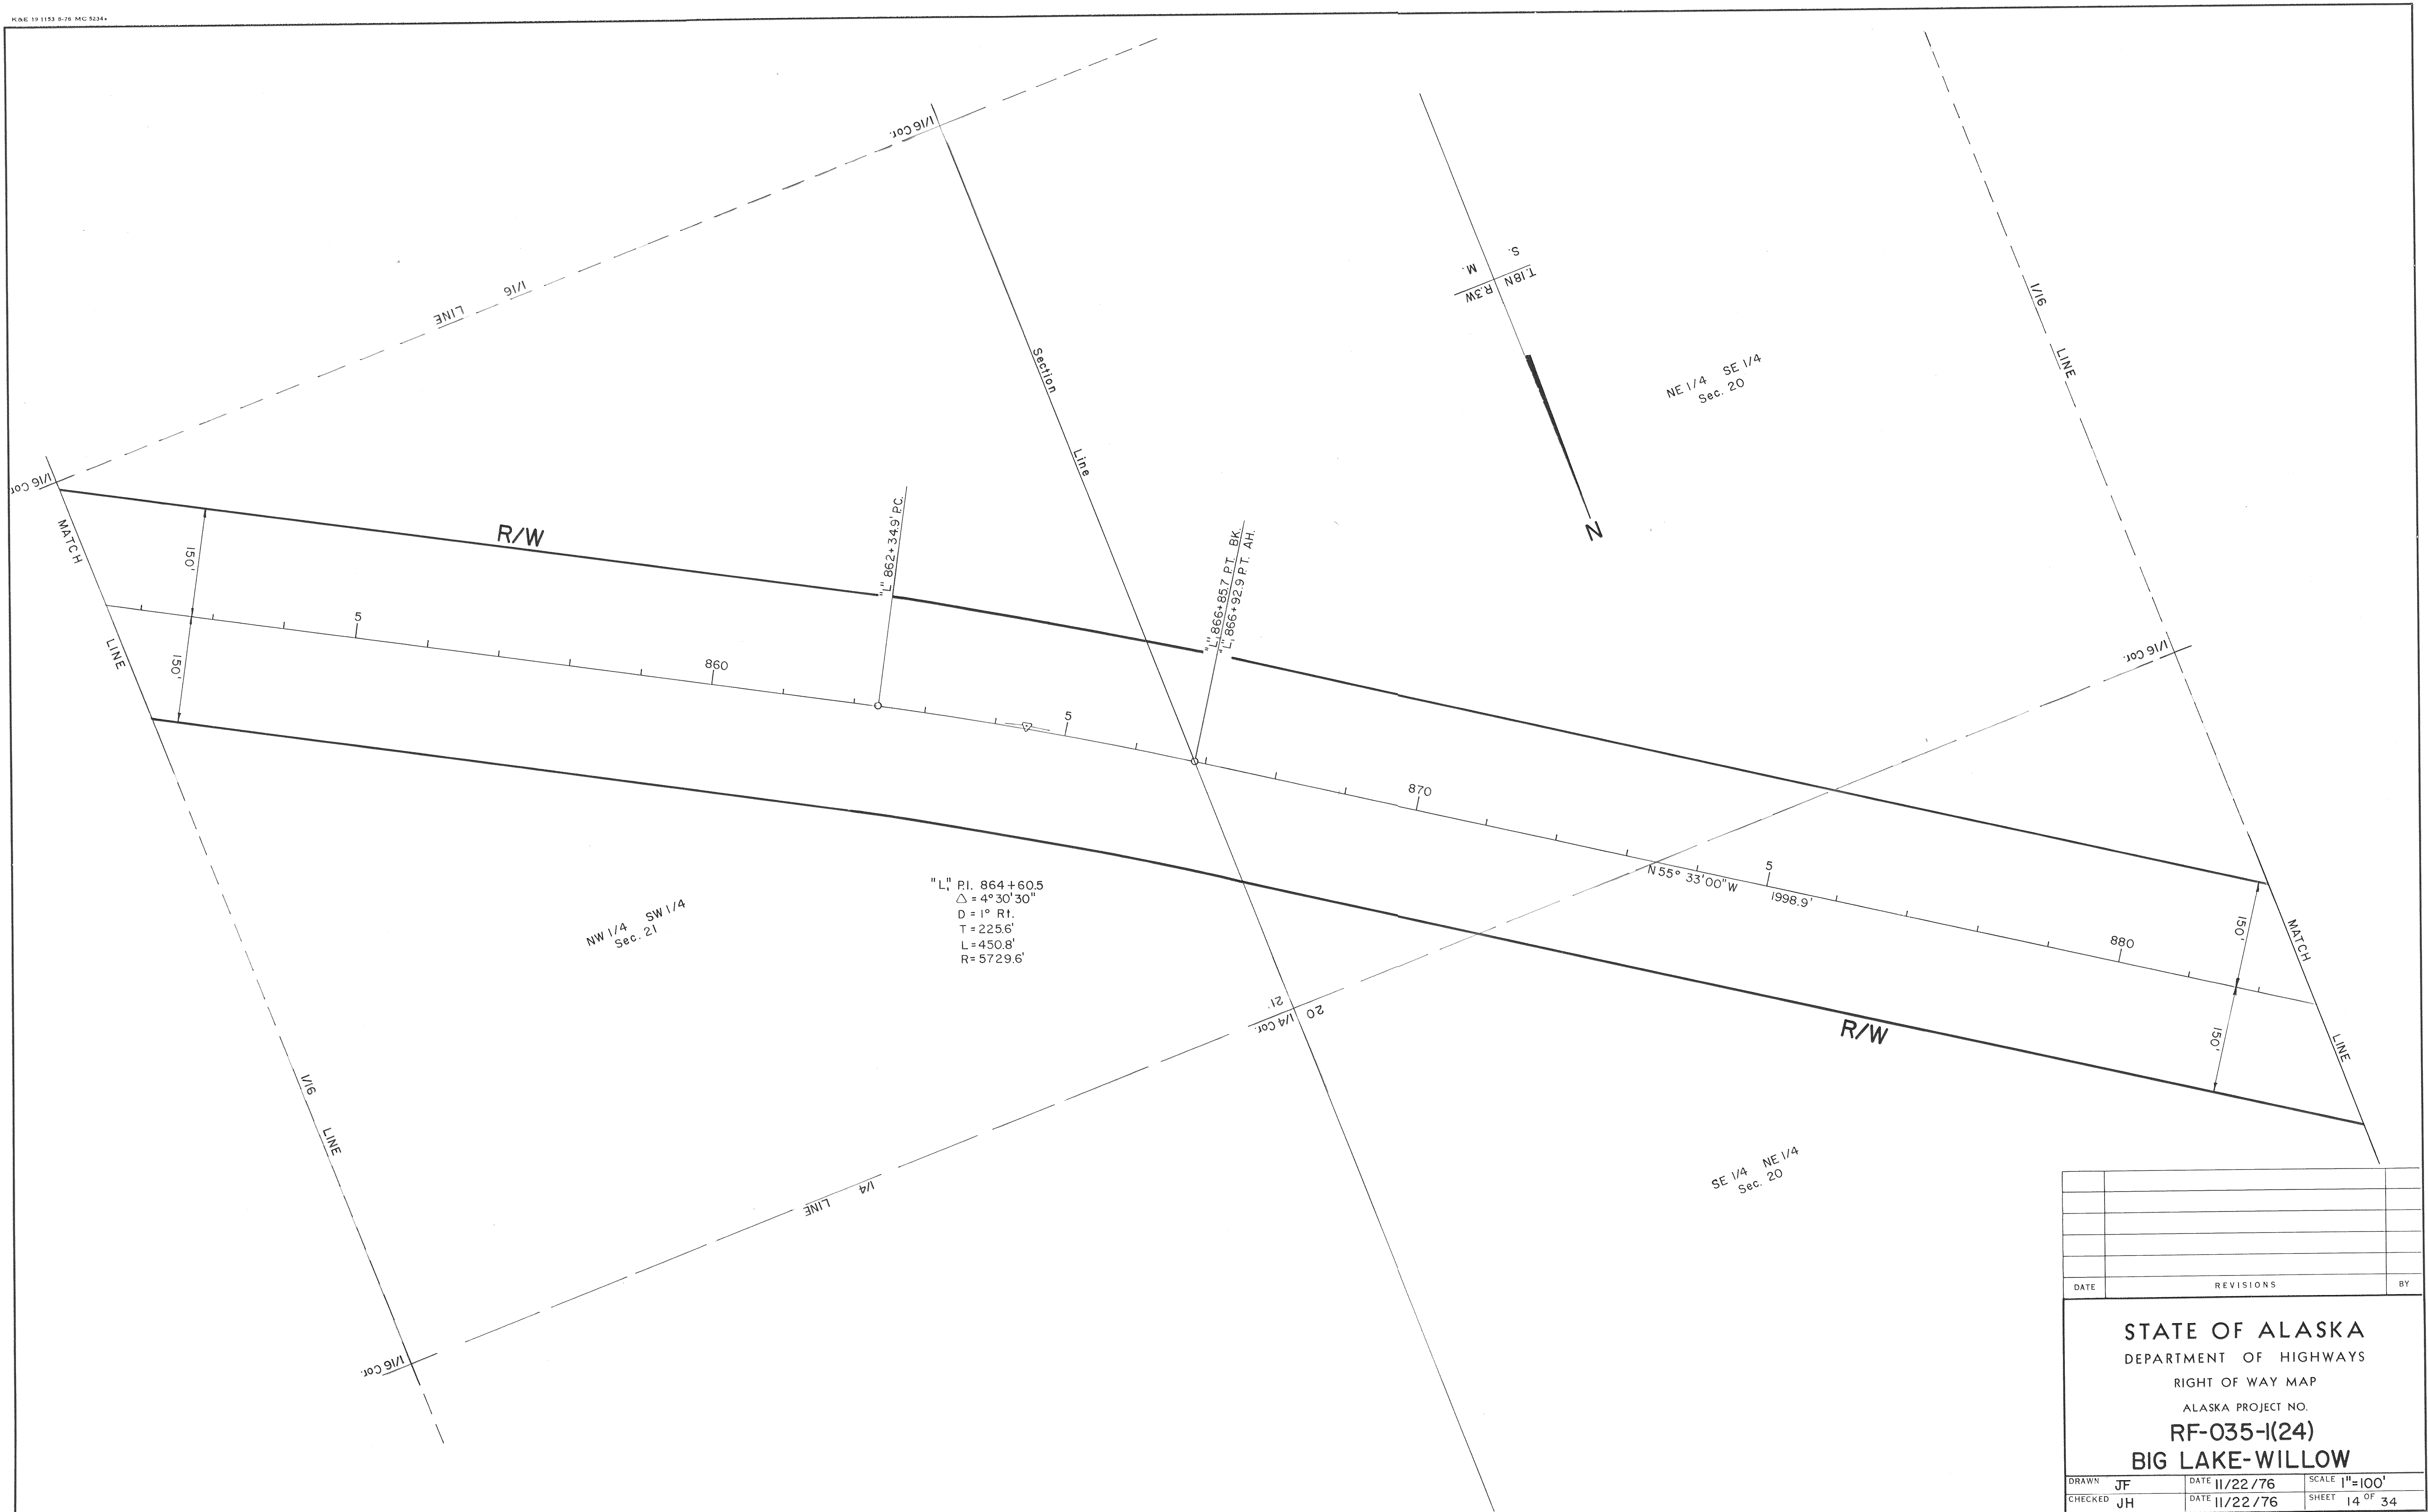

DATE	REVISIONS	BY

STATE OF ALASKA
DEPARTMENT OF HIGHWAYS
RIGHT OF WAY MAP
ALASKA PROJECT NO.
RF-035-1(24)
BIG LAKE-WILLOW

DRAWN	JF	DATE	11/22/76	SCALE	1"=100'
CHECKED	JH	DATE	11/22/76	SHEET	14 OF 34

NE 1/4 NW 1/4
SEC. 20

"L" P.I. 917 + 49.1
 $\Delta = 24^{\circ}31'00''$
 $D = 2^{\circ}$ Lt.
 $T = 622.40'$
 $L = 1225.80'$
 $R = 2864.8'$

"L" 911 + 26.7 P.C.

SE 1/4 SW 1/4
SEC. 17

"L" P.I. 891 + 53.5
 $\Delta = 13^{\circ}47'00''$
D = $1^{\circ}30'$ Rt.
T = 461.7'
L = 918.9'
R = 3819.7'


NW 1/4 NE 1/4
SEC. 20

"L", 896 + 10.7 P.T.


1/16 LINE

V16 Cor.


A09852

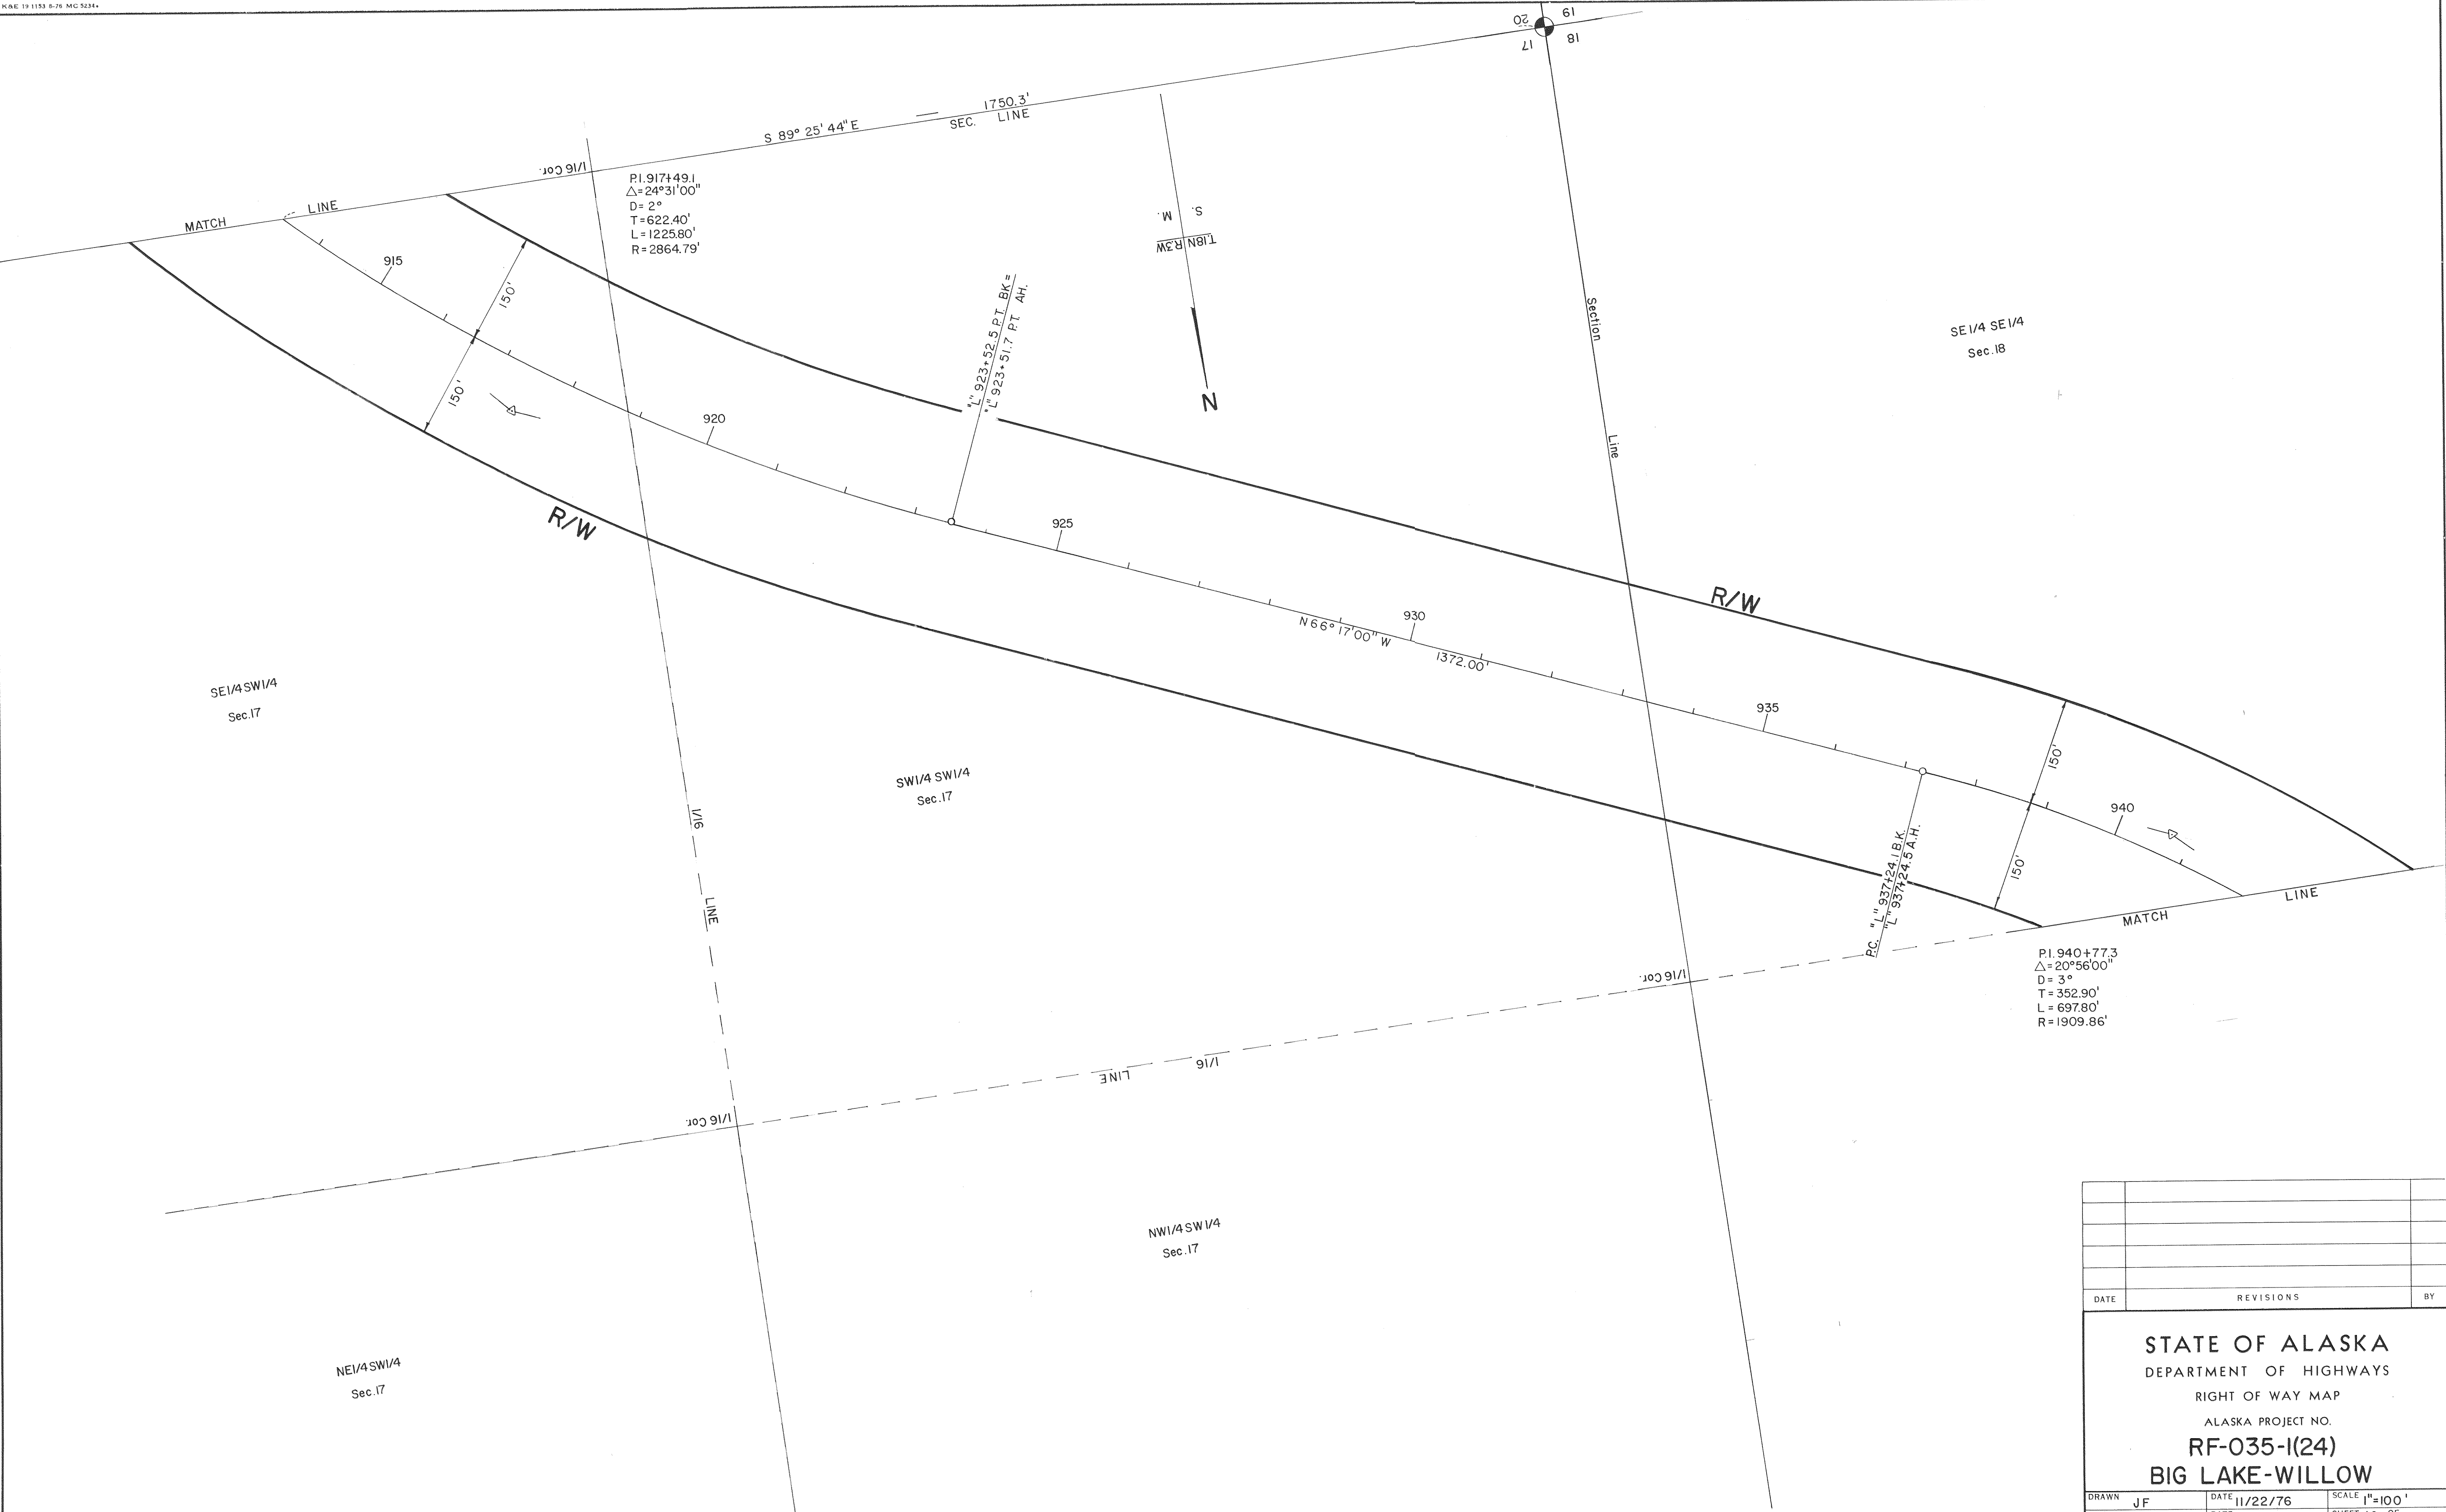

DATE	REVISIONS	BY
STATE OF ALASKA		
DEPARTMENT OF HIGHWAYS		
RIGHT OF WAY MAP		
ALASKA PROJECT NO.		
RF-035-1(24)		
BIG LAKE-WILLOW		
DRAWN JF	DATE 11/22/76	SCALE 1"=100'
CHECKED JH	DATE 11/22/76	SHEET 16 OF 34

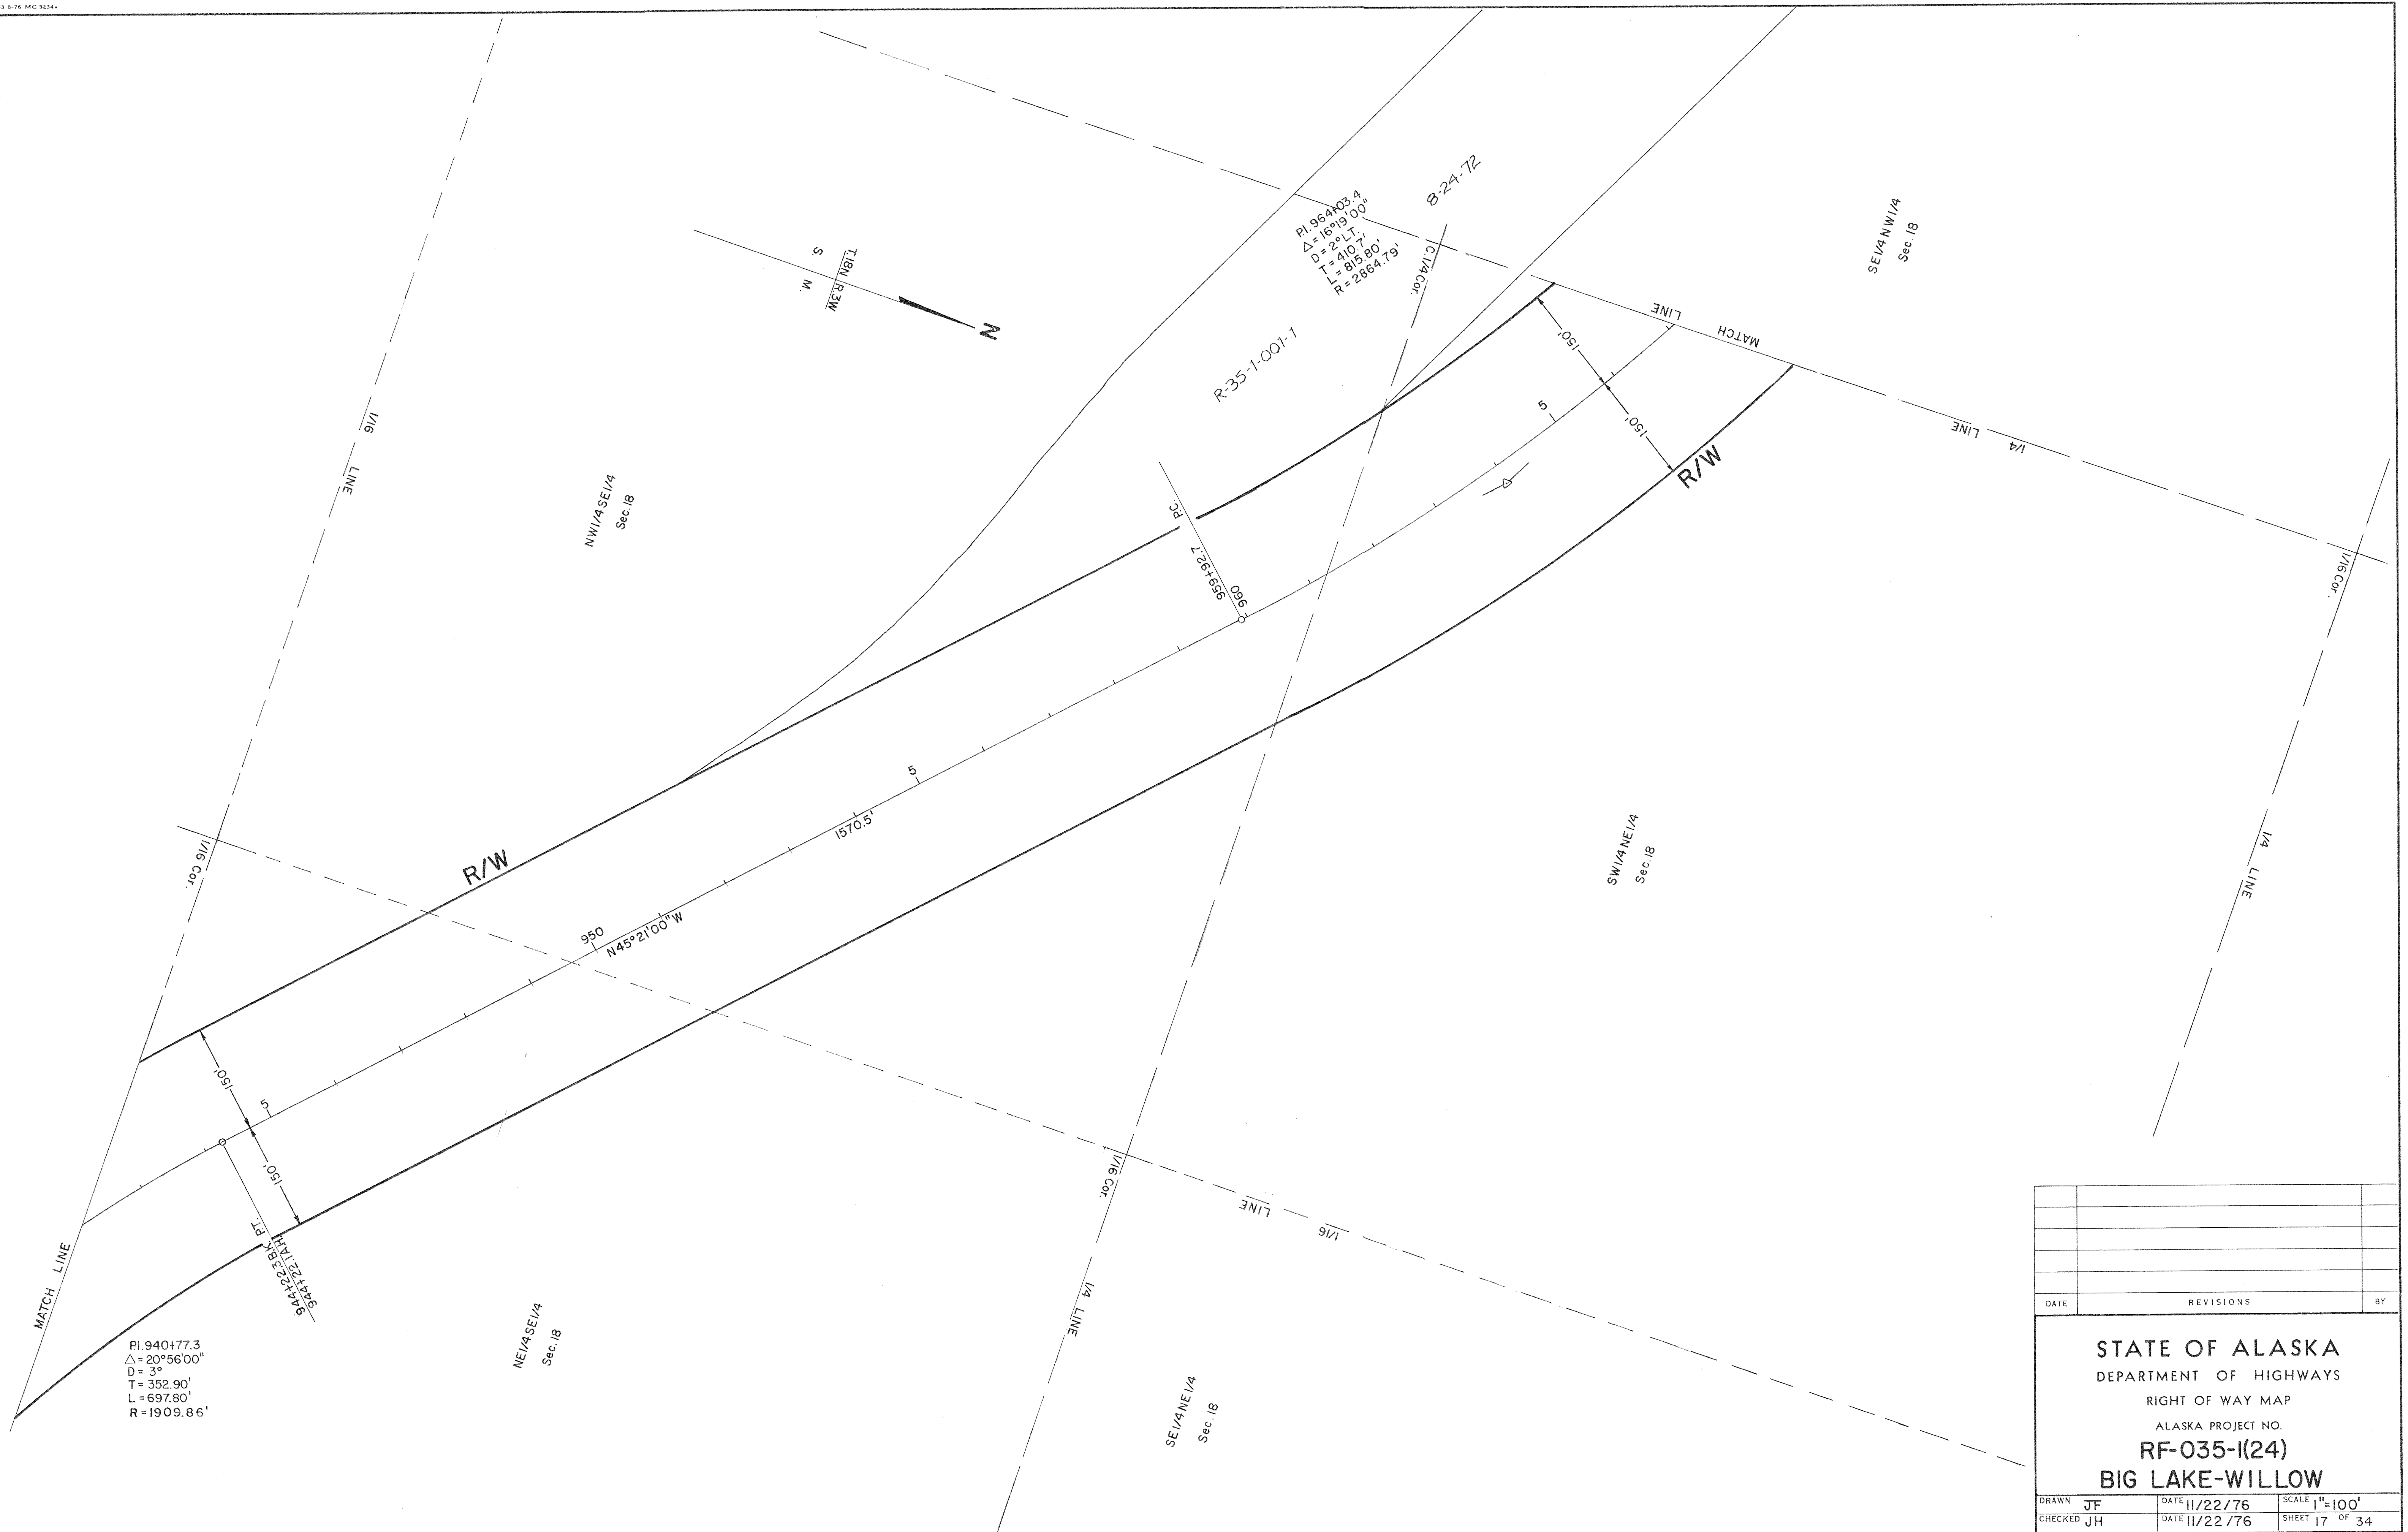

DATE	REVISIONS		BY
STATE OF ALASKA DEPARTMENT OF HIGHWAYS RIGHT OF WAY MAP ALASKA PROJECT NO. RF-035-1(24) BIG LAKE-WILLOW			
DRAWN JF	DATE 11/22/76	SCALE 1"=100'	
CHECKED JH	DATE 11/22/76	SHEET 17 OF 34	

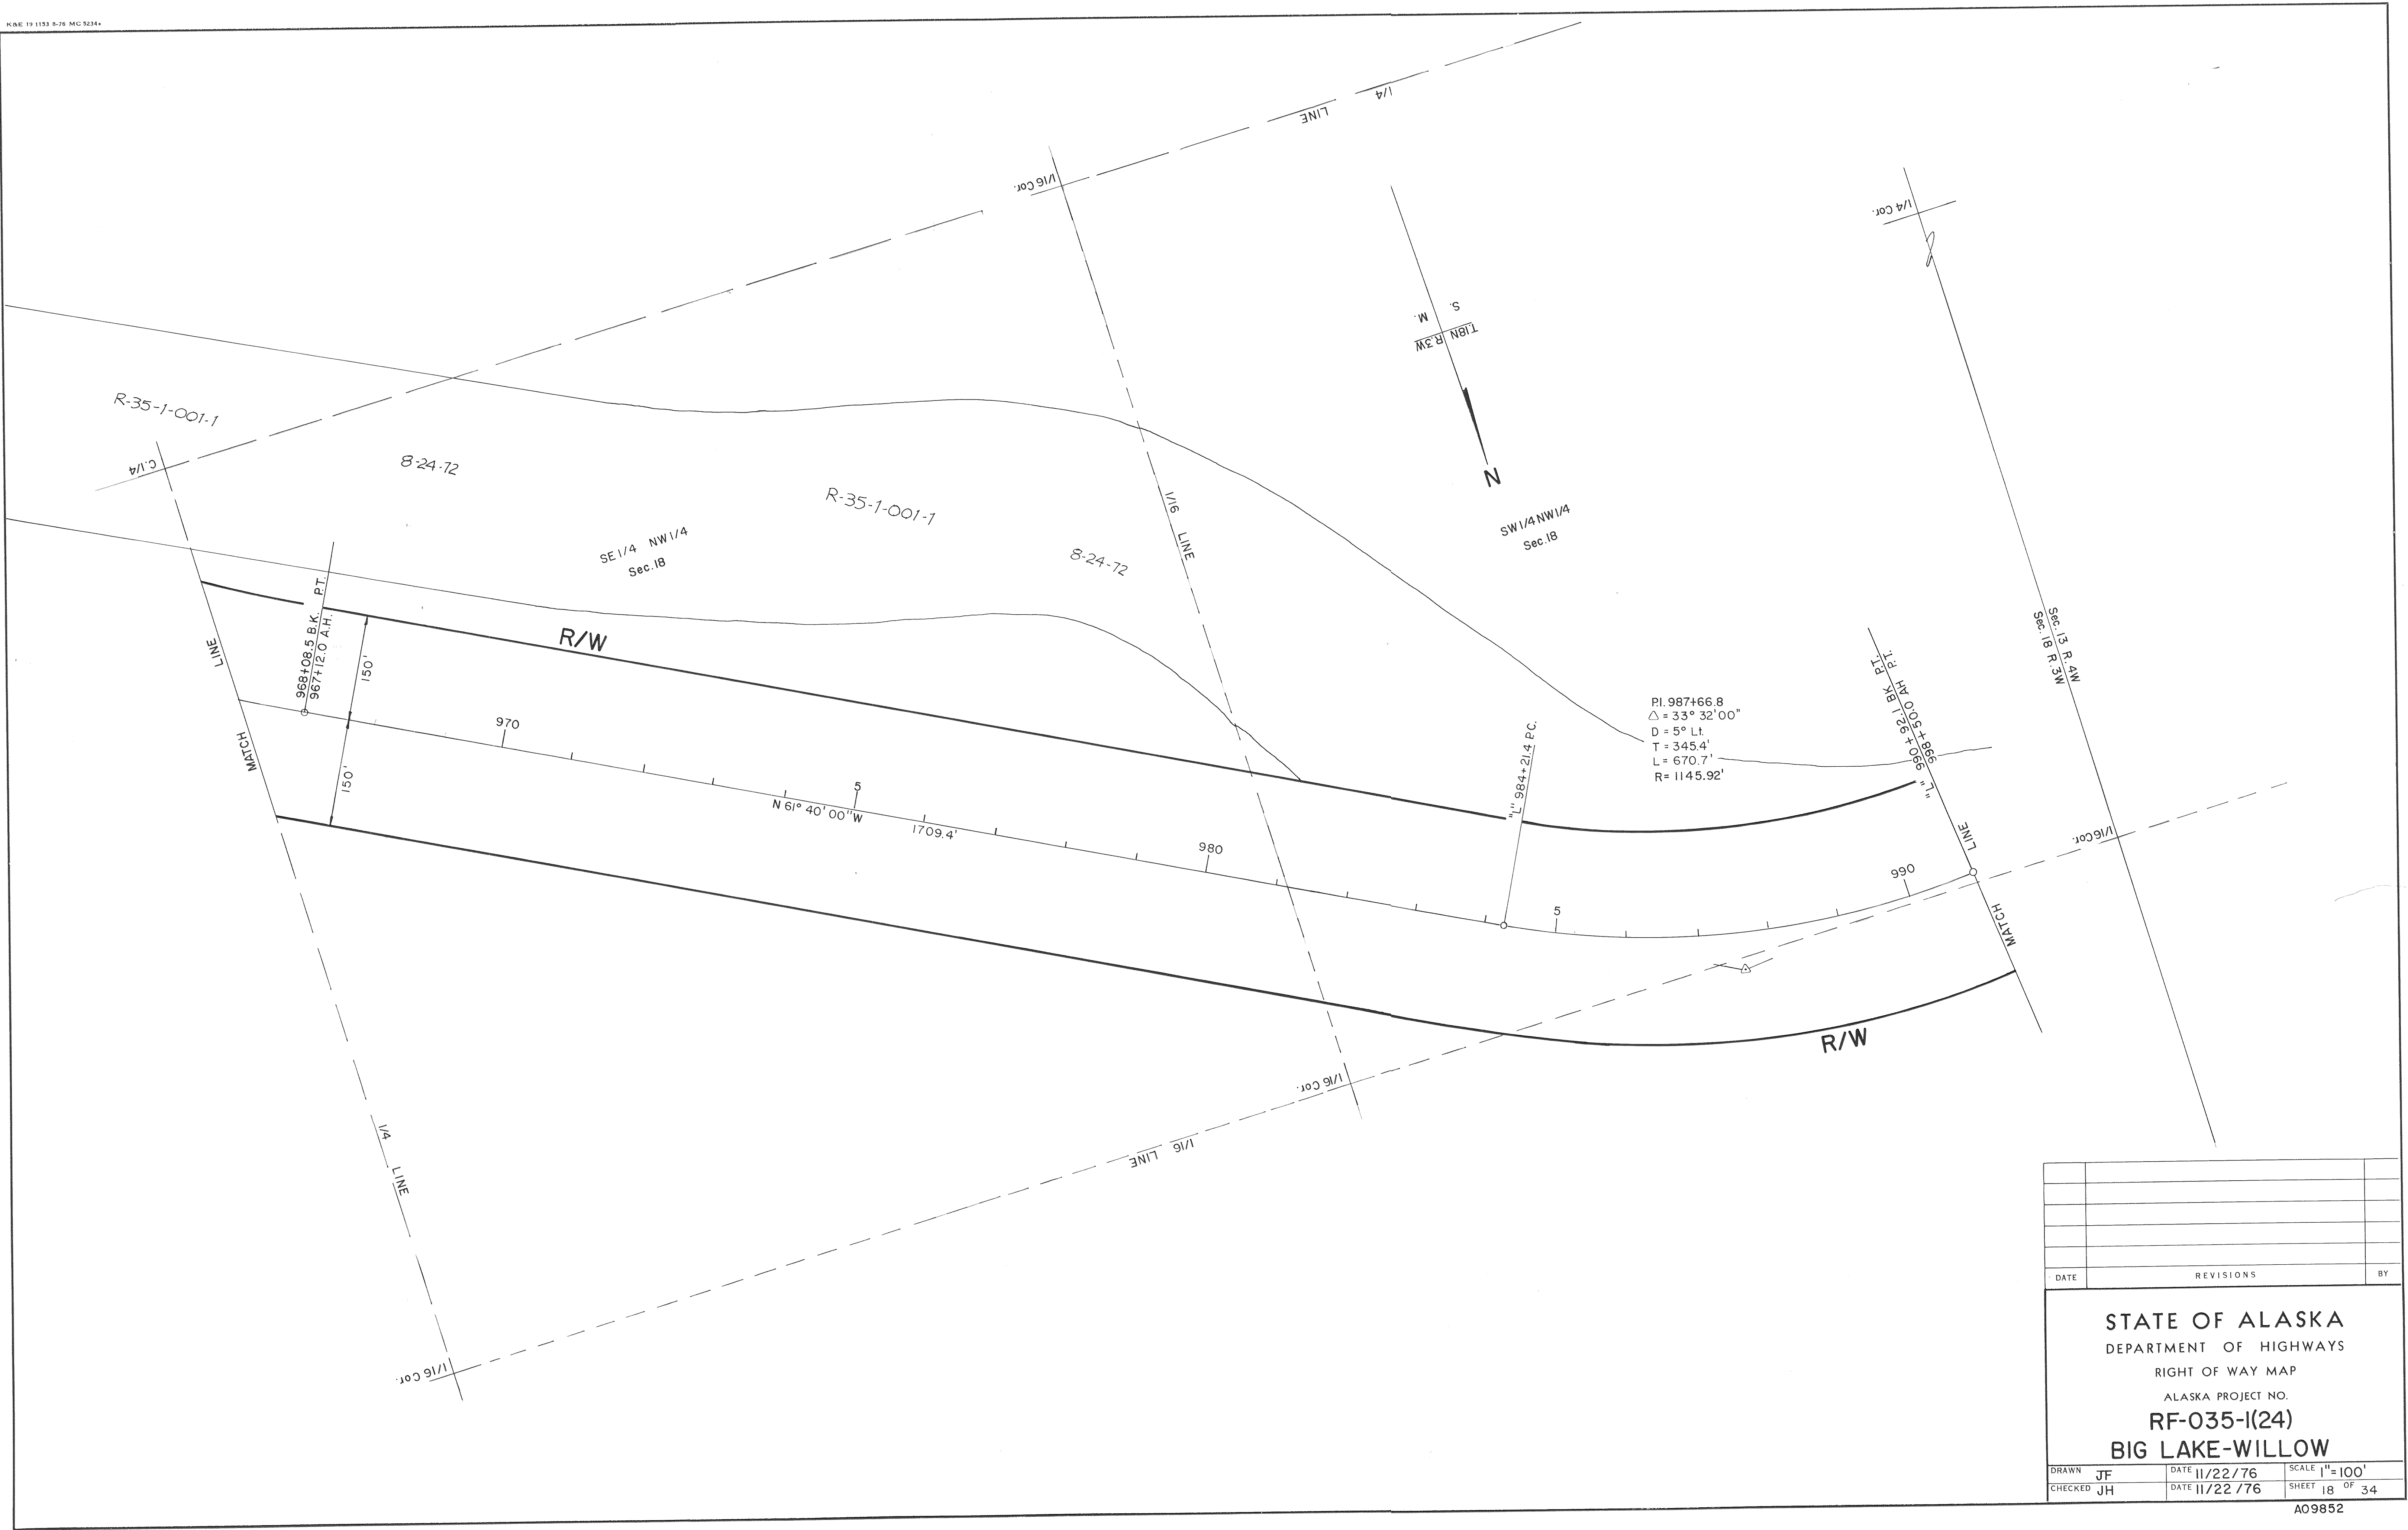


DATE	REVISIONS		BY
STATE OF ALASKA DEPARTMENT OF HIGHWAYS RIGHT OF WAY MAP ALASKA PROJECT NO. RF-035-1(24) BIG LAKE-WILLOW			
DRAWN	JF	DATE	11/22/76
CHECKED	JH	DATE	11/22/76
		SCALE	1"=100'
		SHEET	18 OF 34

STATE OF ALASKA
DEPARTMENT OF HIGHWAYS
RIGHT OF WAY MAP
ALASKA PROJECT NO.
RF-035-I(24)
BIG LAKE-WILLOW


DRAWN	LED	DATE	11/22/76	SCALE	1" = 100'
CHECKED	JH	DATE	11/22/76	SHEET	19 OF 34

STATE OF ALASKA
DEPARTMENT OF HIGHWAYS
RIGHT OF WAY MAP
ALASKA PROJECT NO.
RF-035-1(24)
BIG LAKE-WILLOW


DRAWN	LED	DATE	11/22/76	SCALE	1" = 100'
CHECKED	JH	DATE	11/22/76	SHEET	19 OF 34

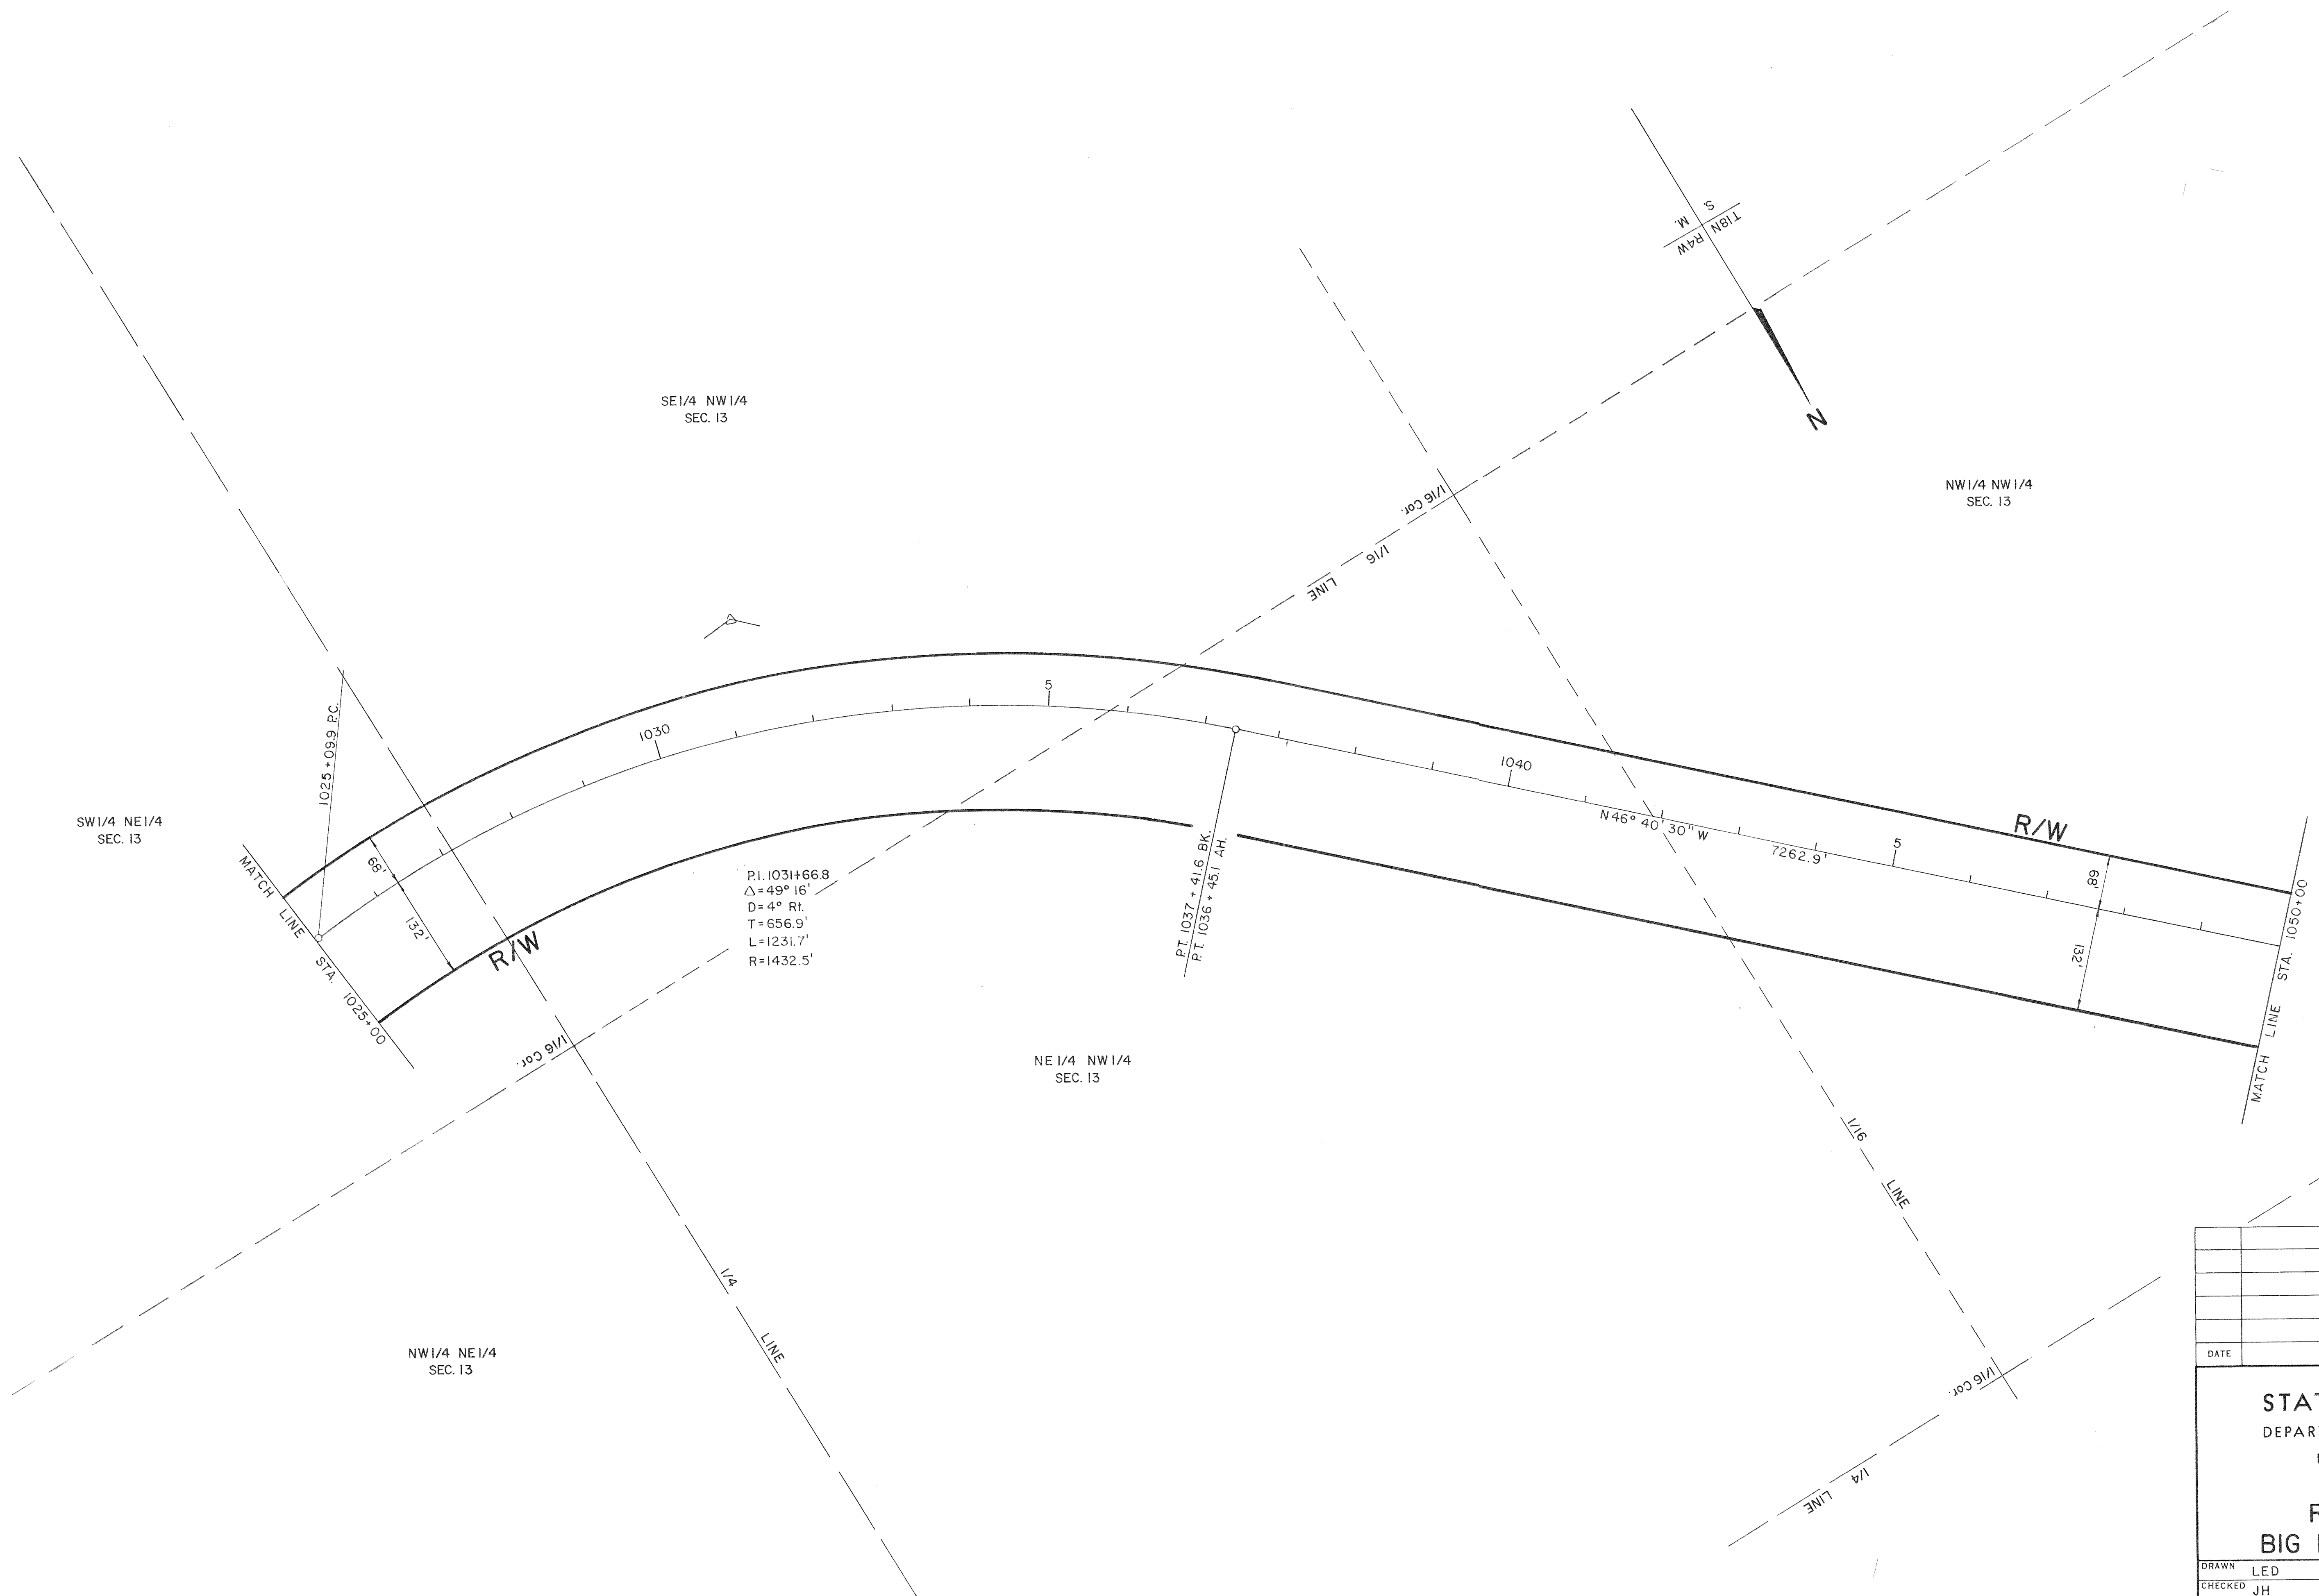


DATE	REVISIONS		BY
STATE OF ALASKA DEPARTMENT OF HIGHWAYS RIGHT OF WAY MAP ALASKA PROJECT NO. RF-035-1(24) BIG LAKE-WILLOW			
DRAWN	LED	DATE 11/22/76	SCALE 1" = 100'
CHECKED	JH	DATE 11/22/76	SHEET 20 OF 34

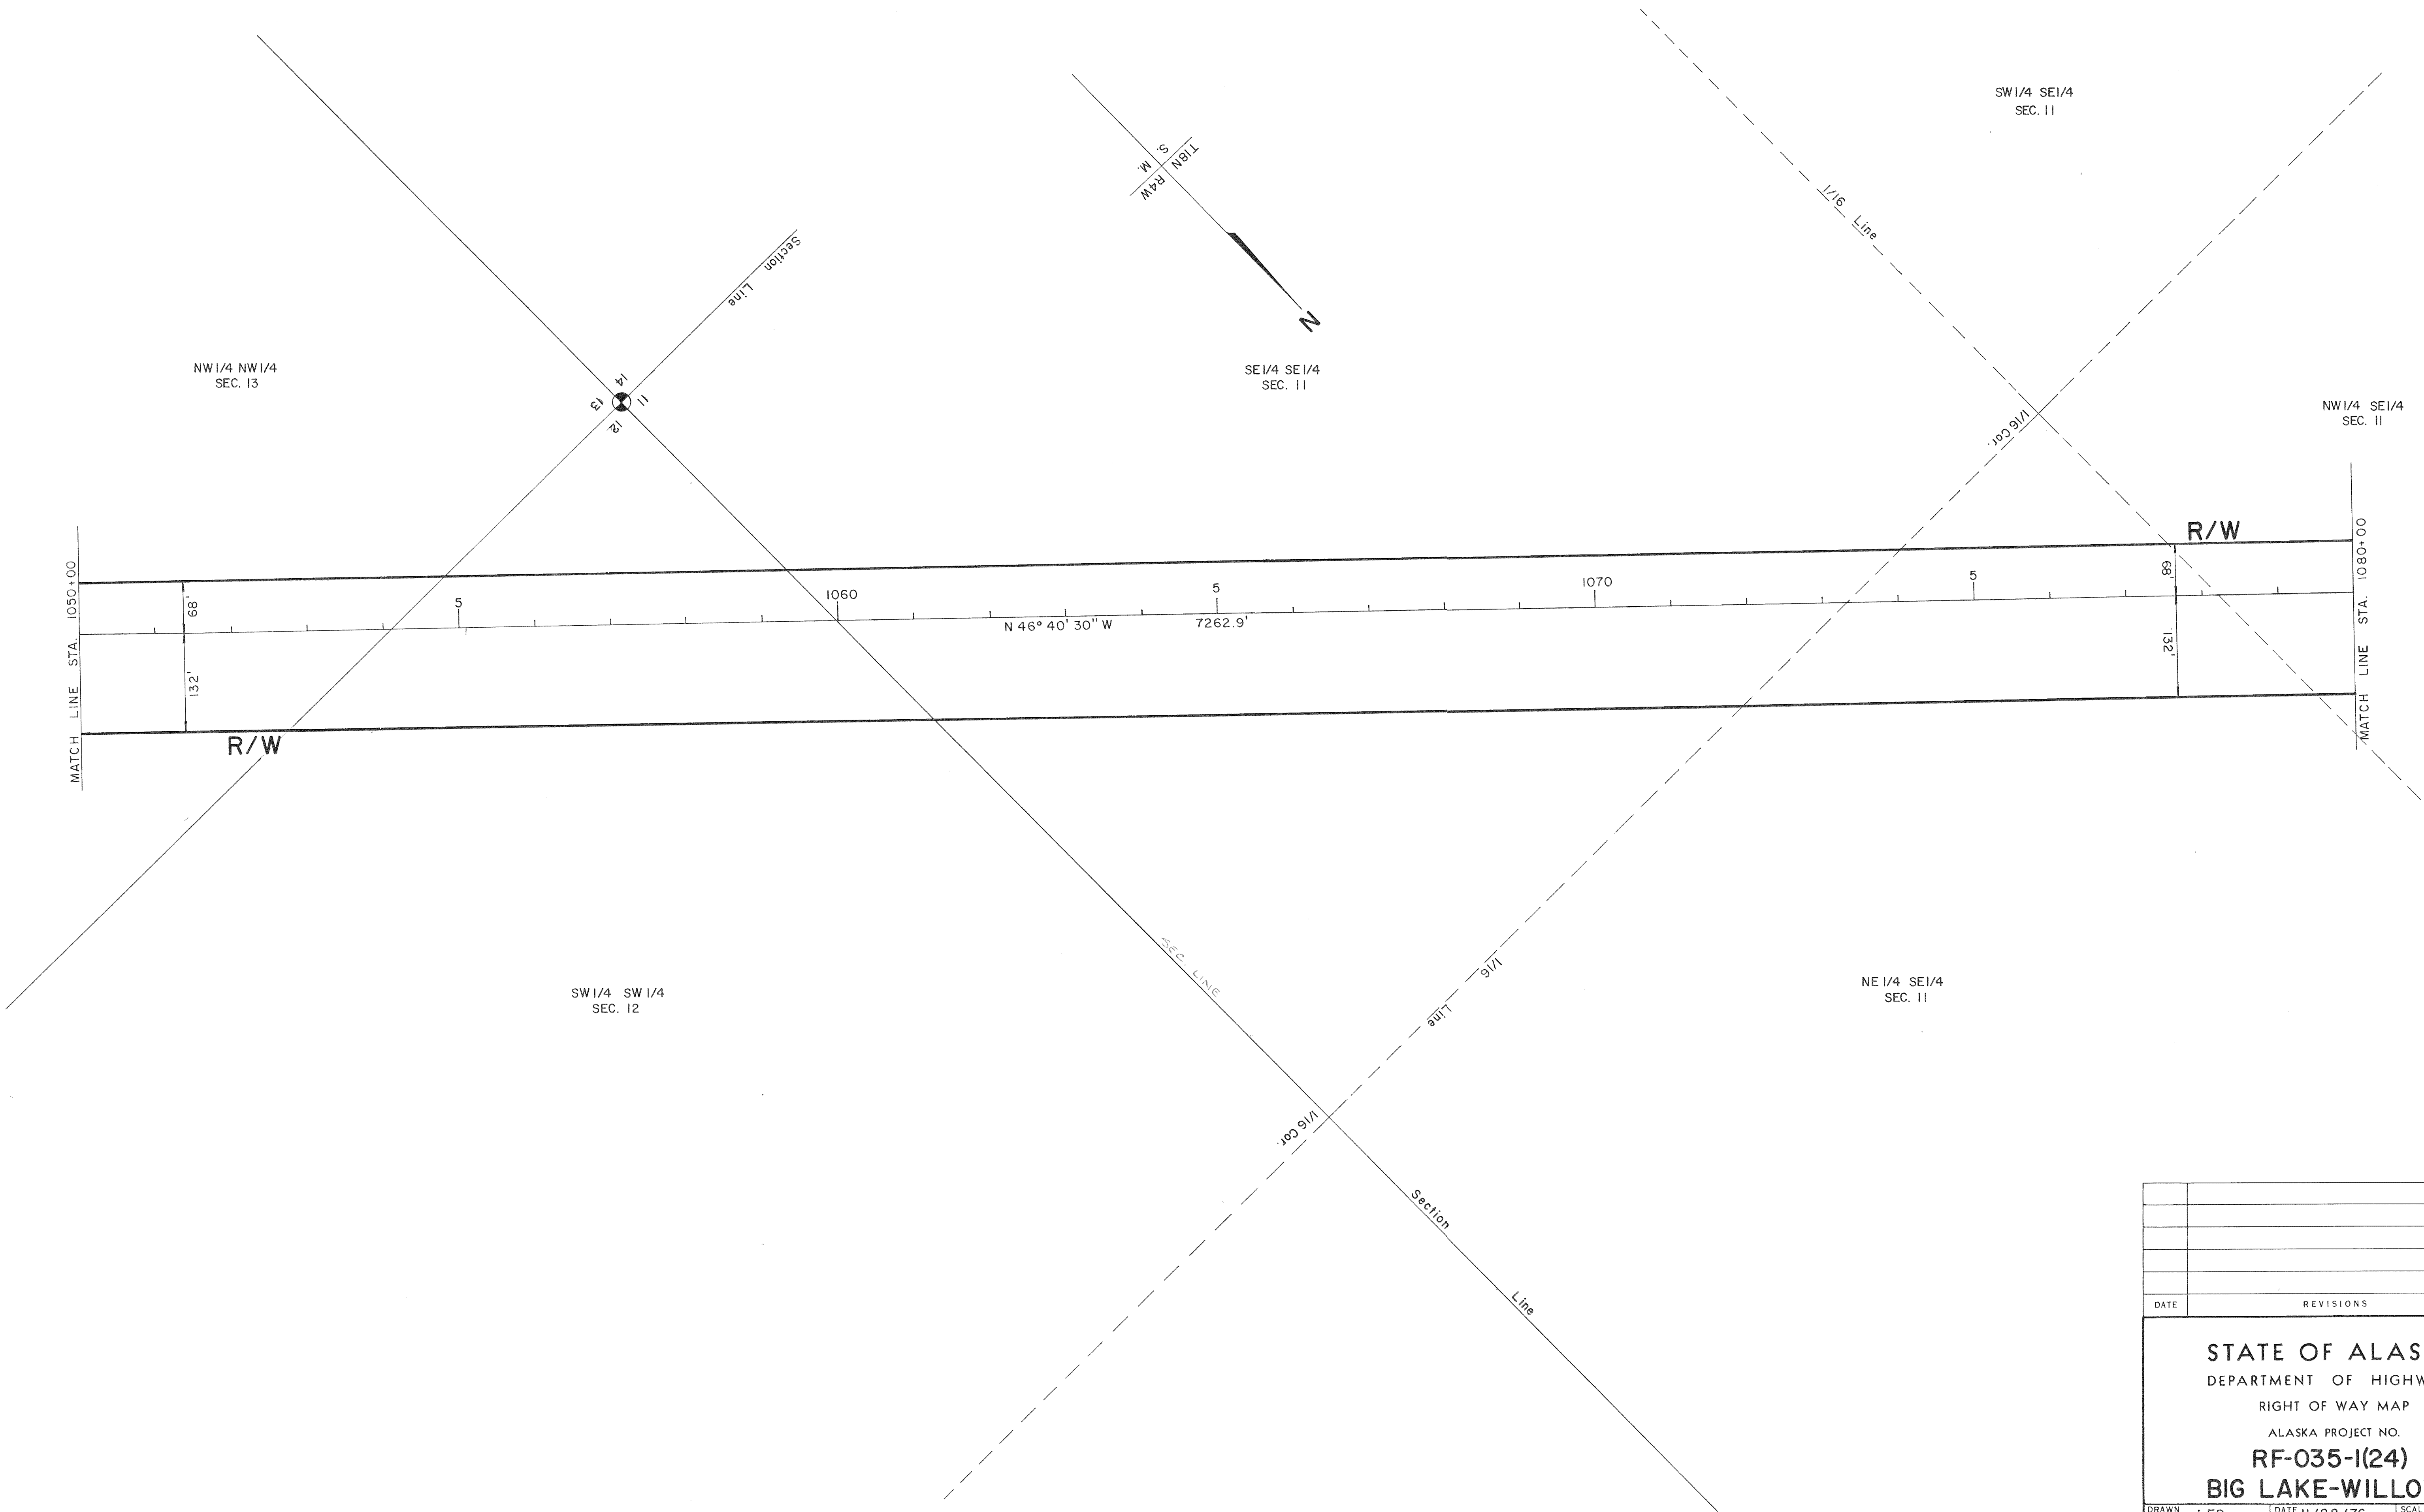


DATE	REVISIONS	BY
STATE OF ALASKA		
DEPARTMENT OF HIGHWAYS		
RIGHT OF WAY MAP		
ALASKA PROJECT NO.		
RF-035-1(24)		
BIG LAKE-WILLOW		
DRAWN	LED	DATE 11/22/76
CHECKED	JH	DATE 11/22/76
		SCALE 1" = 100'
		SHEET 21 OF 34

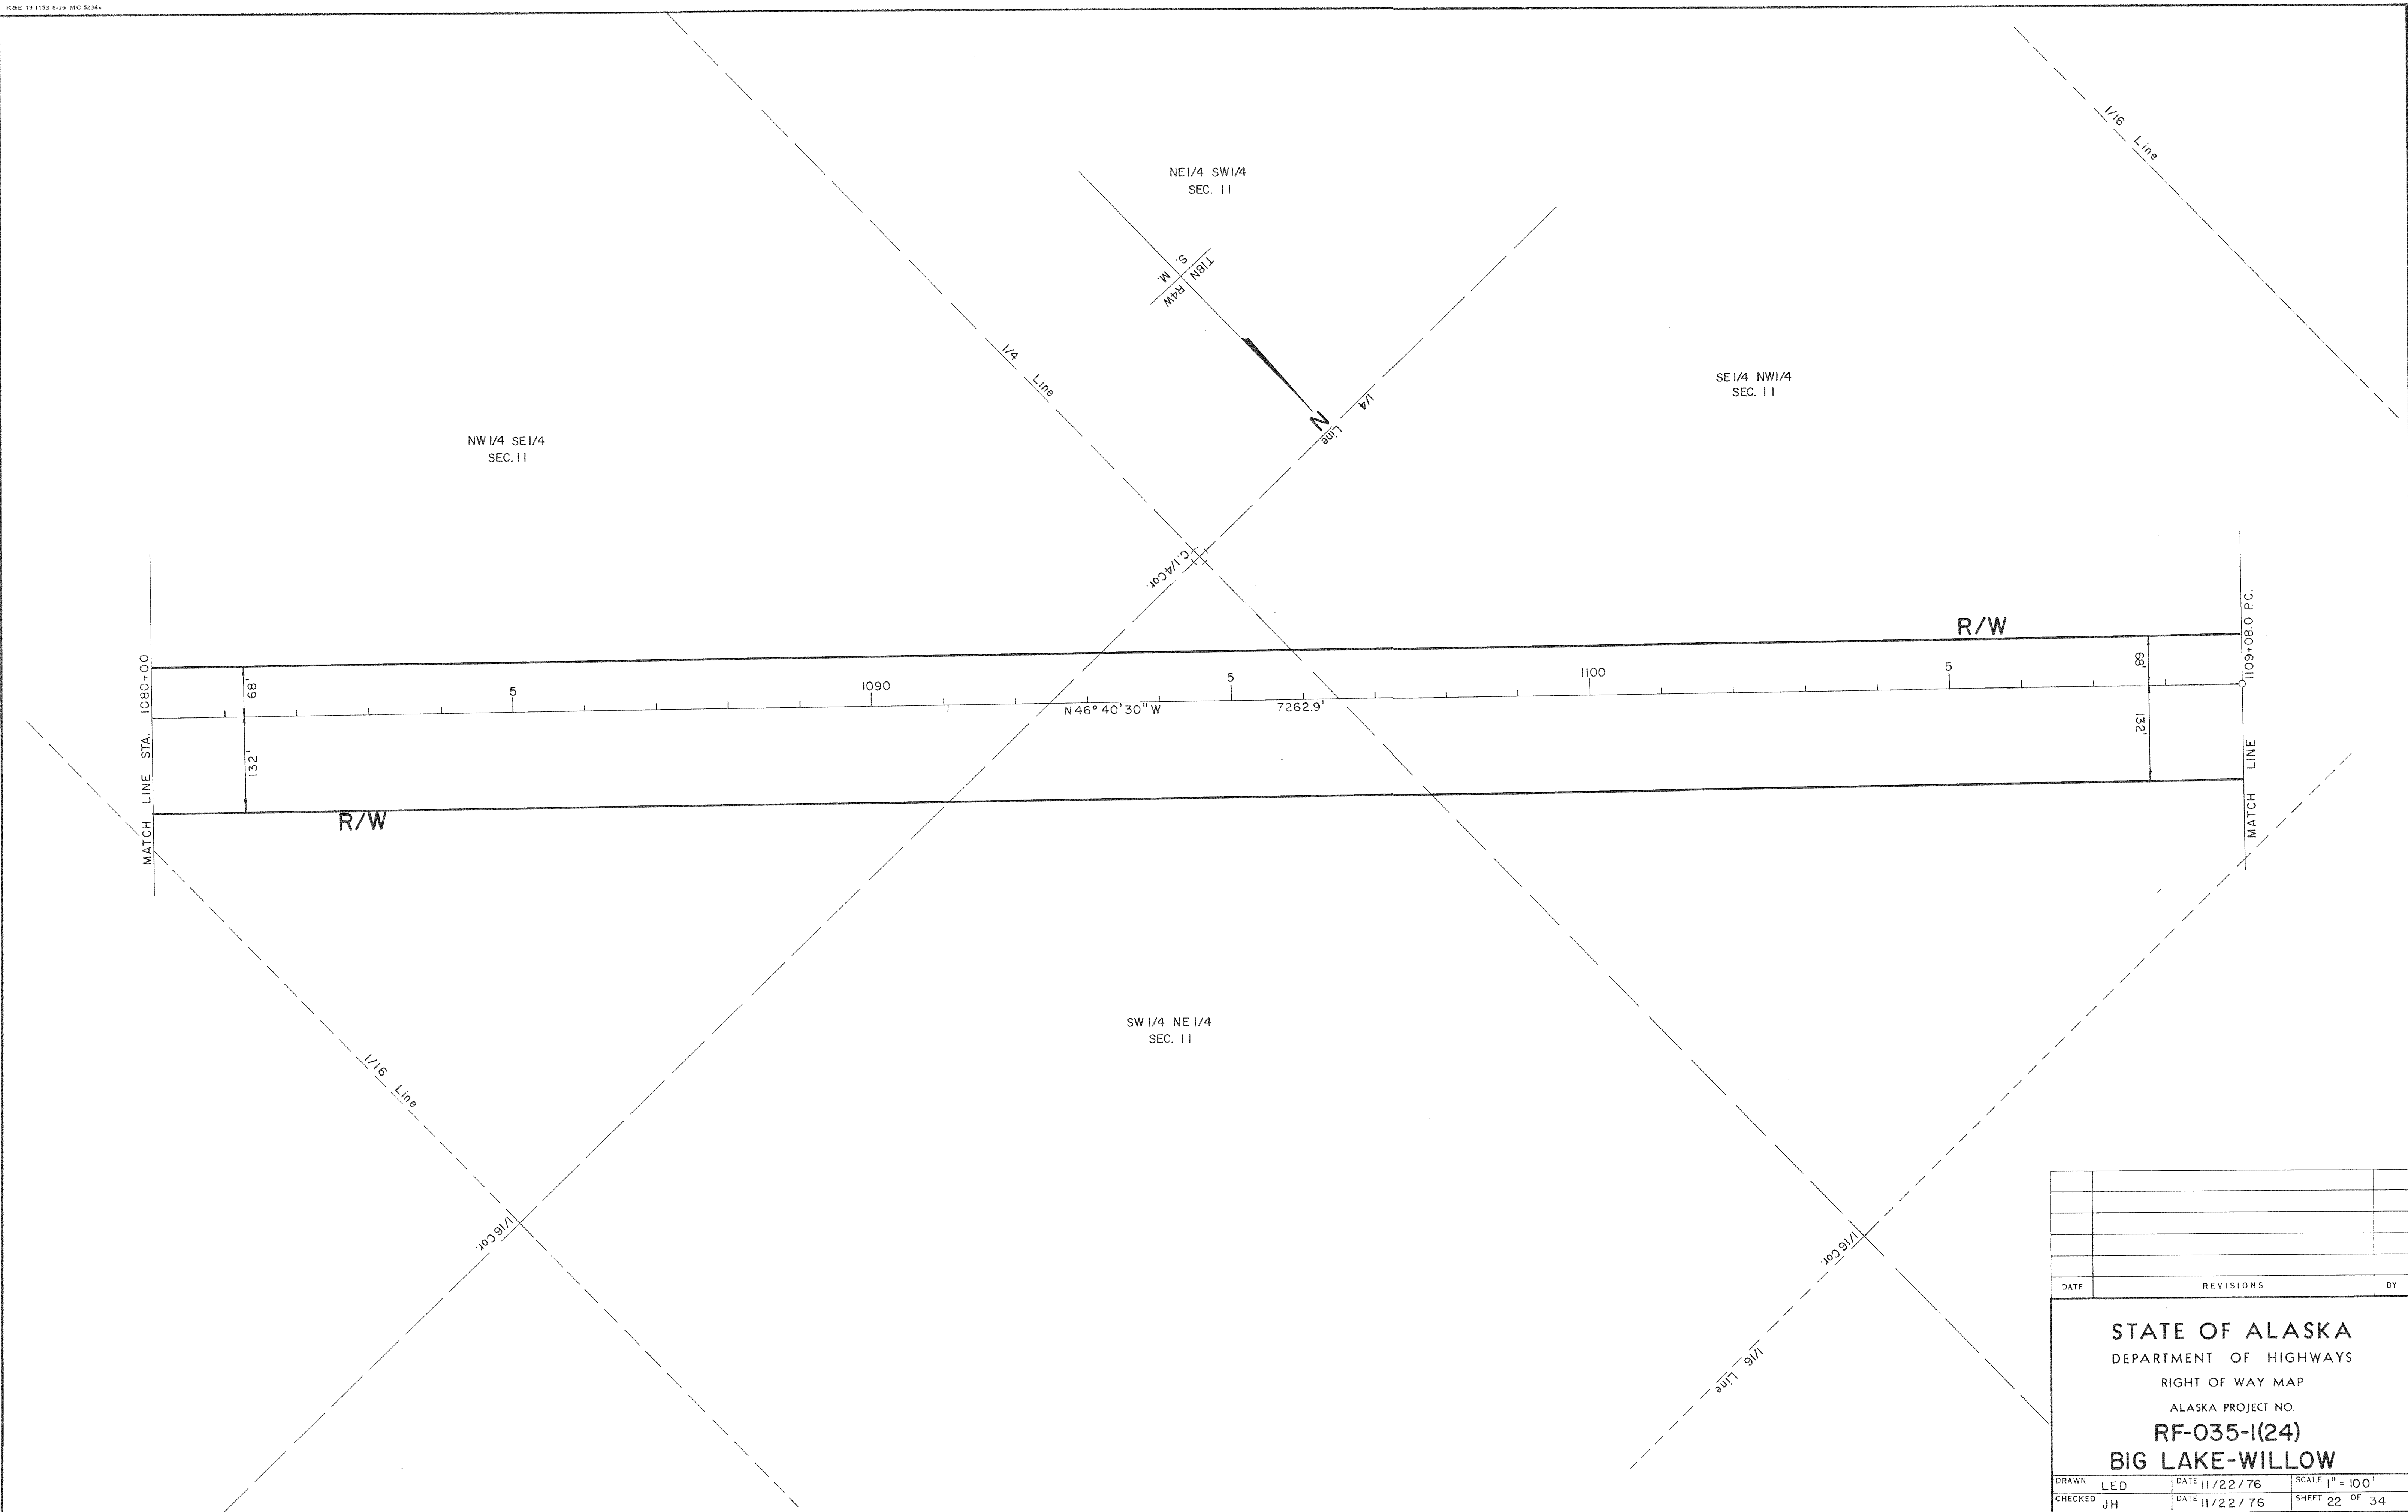


DATE	REVISIONS		BY
STATE OF ALASKA DEPARTMENT OF HIGHWAYS RIGHT OF WAY MAP ALASKA PROJECT NO. RF-035-1(24) BIG LAKE-WILLOW			
DRAWN	LED	DATE 11/22/76	SCALE 1" = 100'
CHECKED	JH	DATE 11/22/76	SHEET 22 OF 34

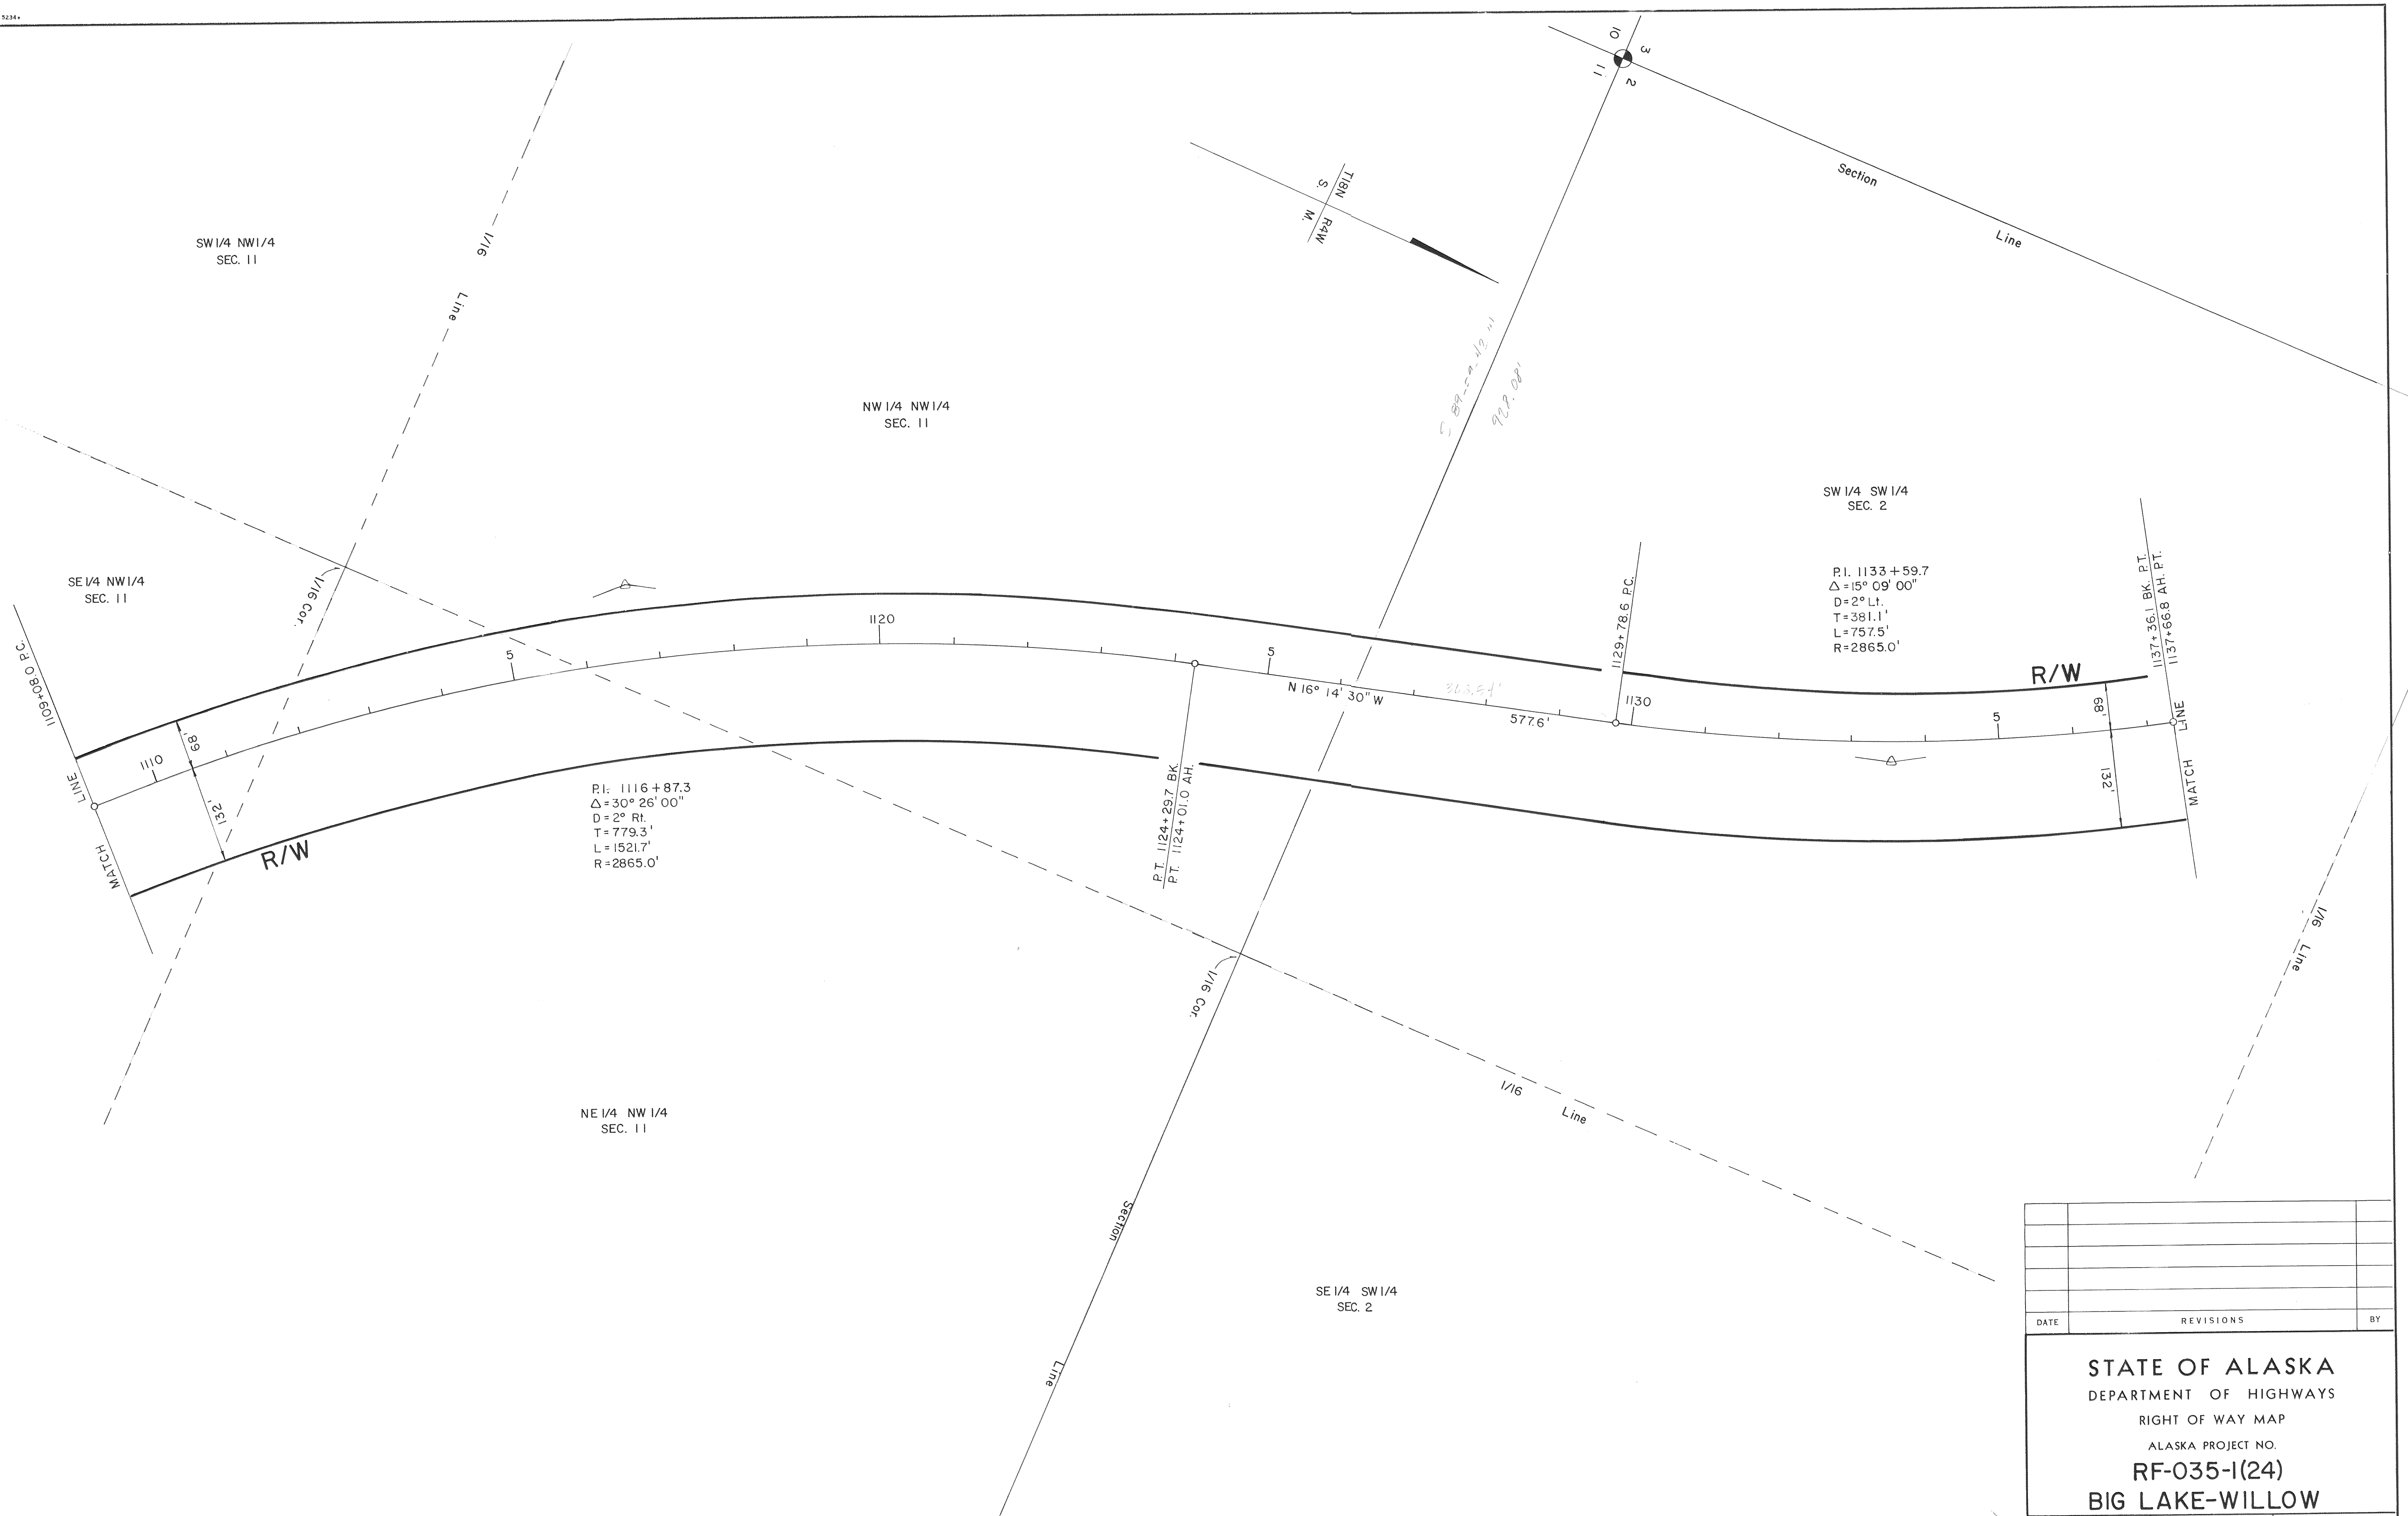


DATE	REVISIONS		BY
STATE OF ALASKA DEPARTMENT OF HIGHWAYS RIGHT OF WAY MAP ALASKA PROJECT NO. RF-035-1(24) BIG LAKE-WILLOW			
DRAWN	LED	DATE 11/22/76	SCALE 1" = 100'
CHECKED	JH	DATE 11/22/76	SHEET 23 OF 34

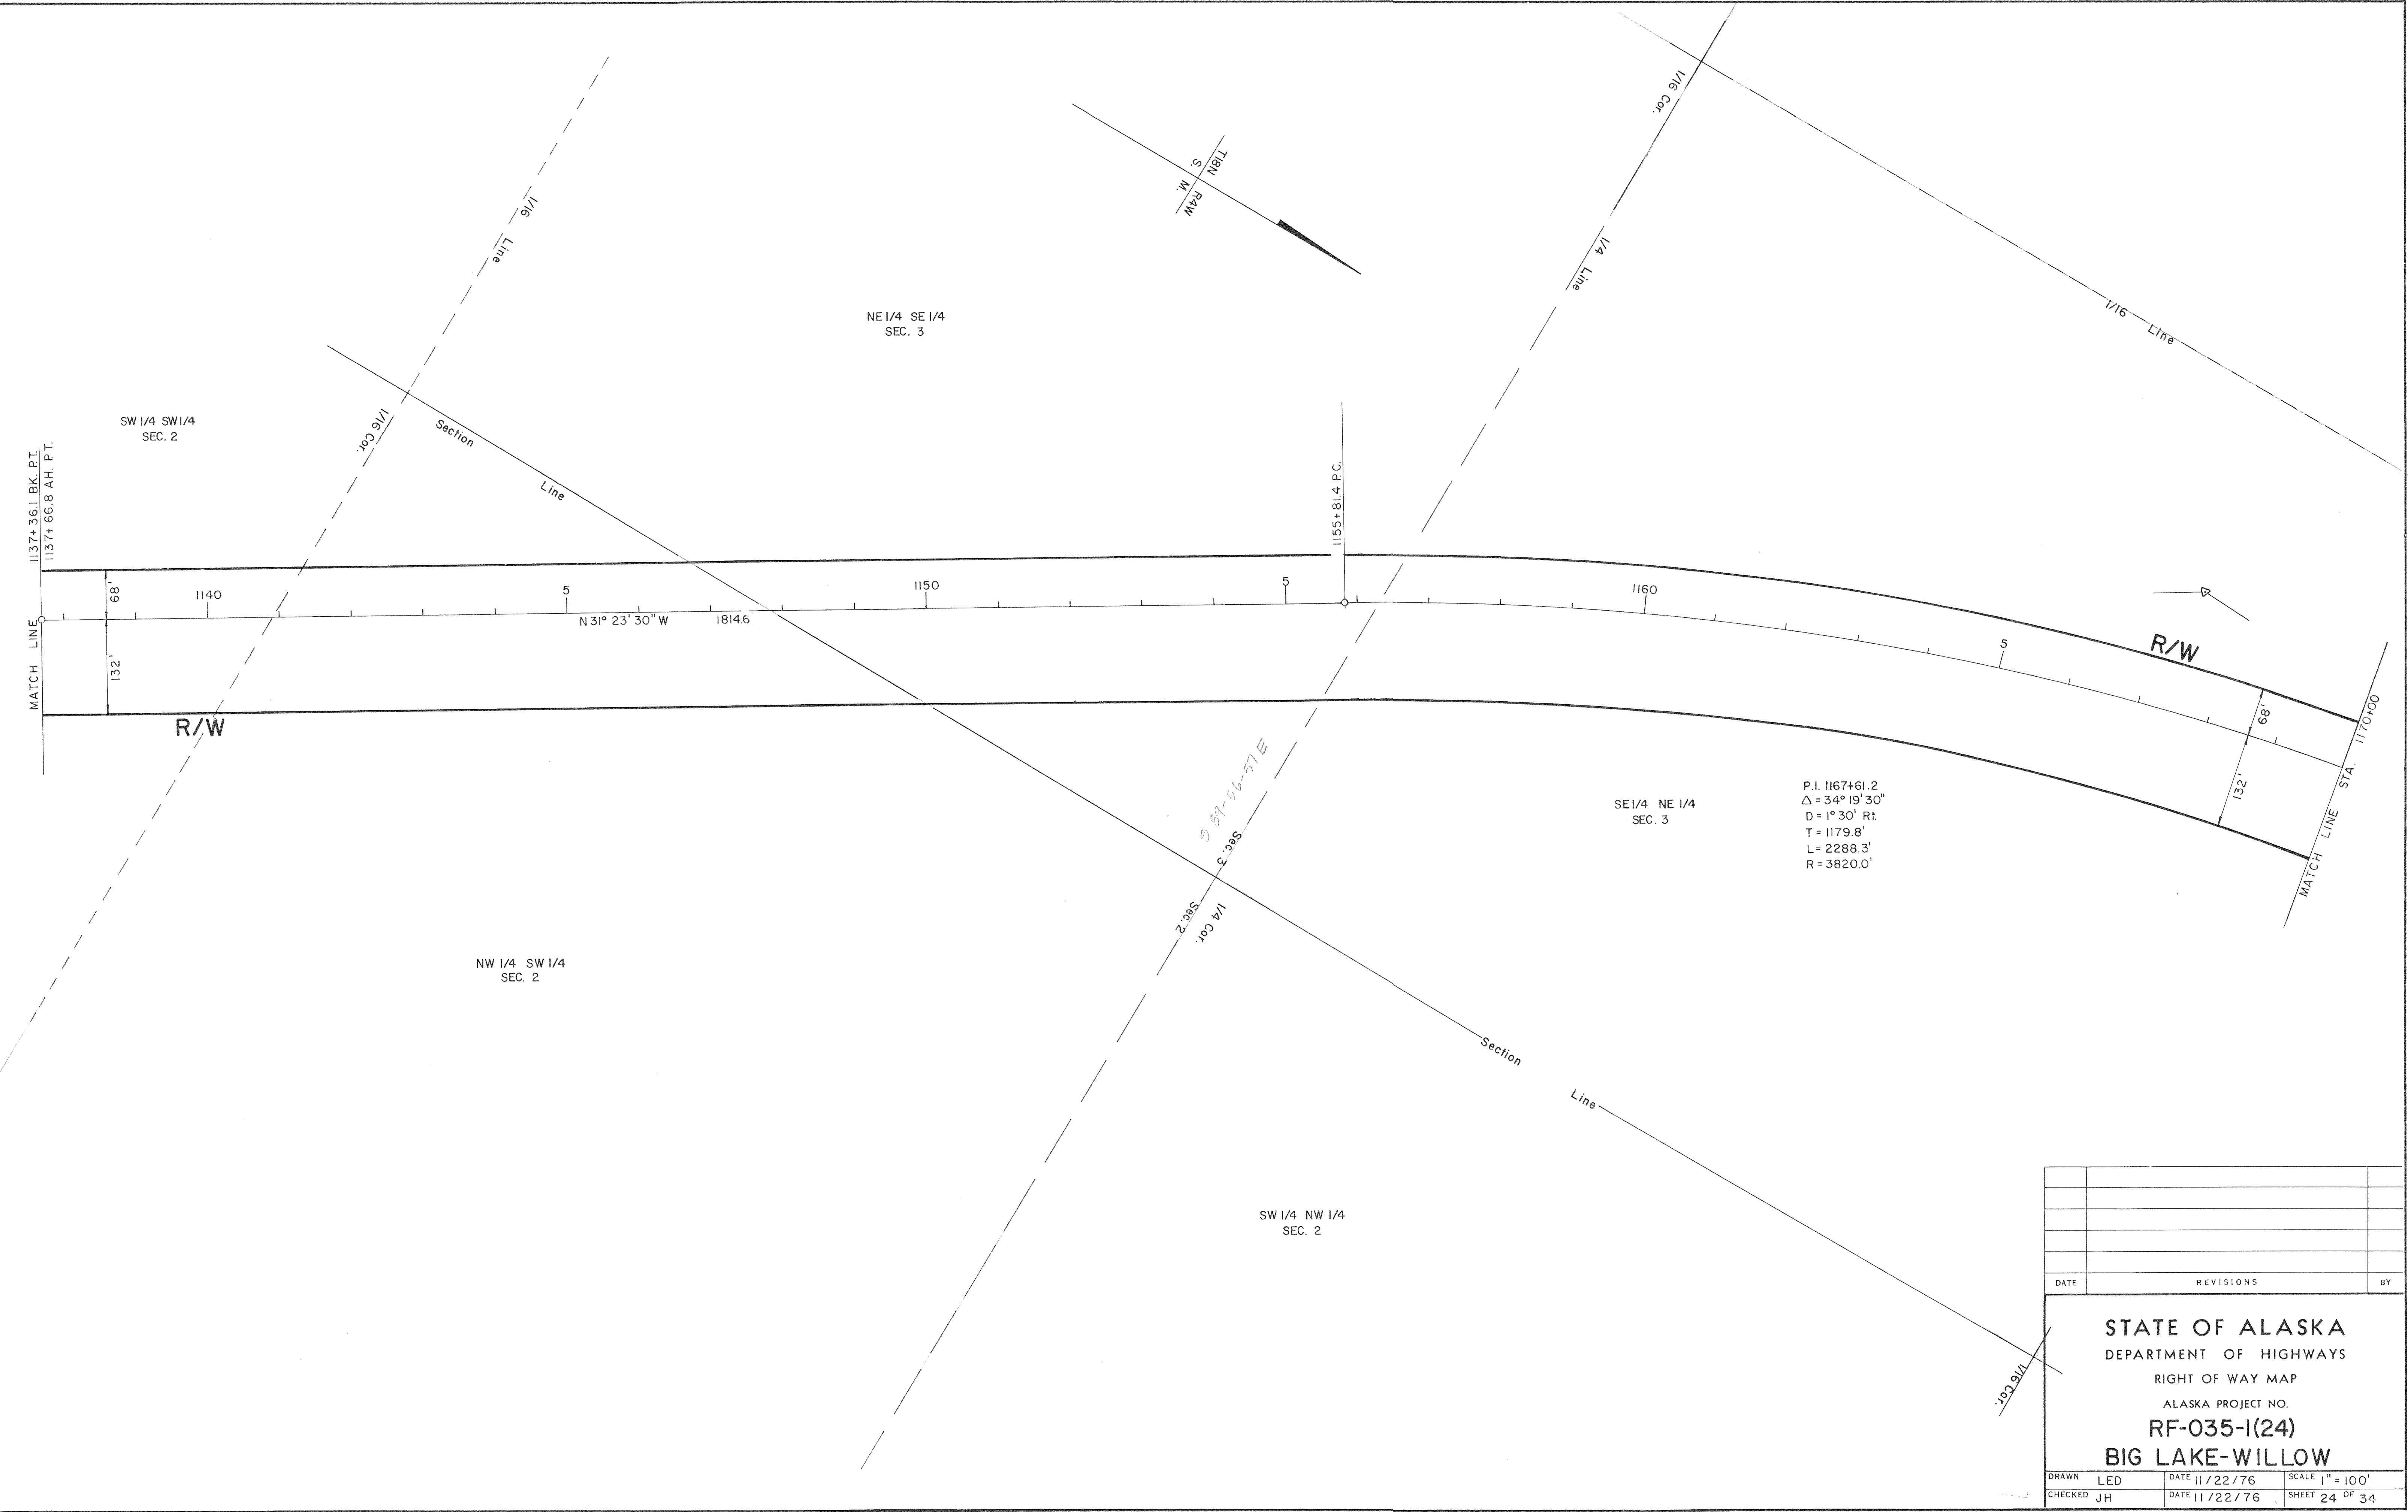


DATE	REVISIONS	BY
STATE OF ALASKA		
DEPARTMENT OF HIGHWAYS		
RIGHT OF WAY MAP		
ALASKA PROJECT NO.		
RF-035-1(24)		
BIG LAKE-WILLOW		
DRAWN	LED	DATE 11/22/76
CHECKED	JH	DATE 11/22/76
		SCALE 1" = 100'
		SHEET 24 OF 34

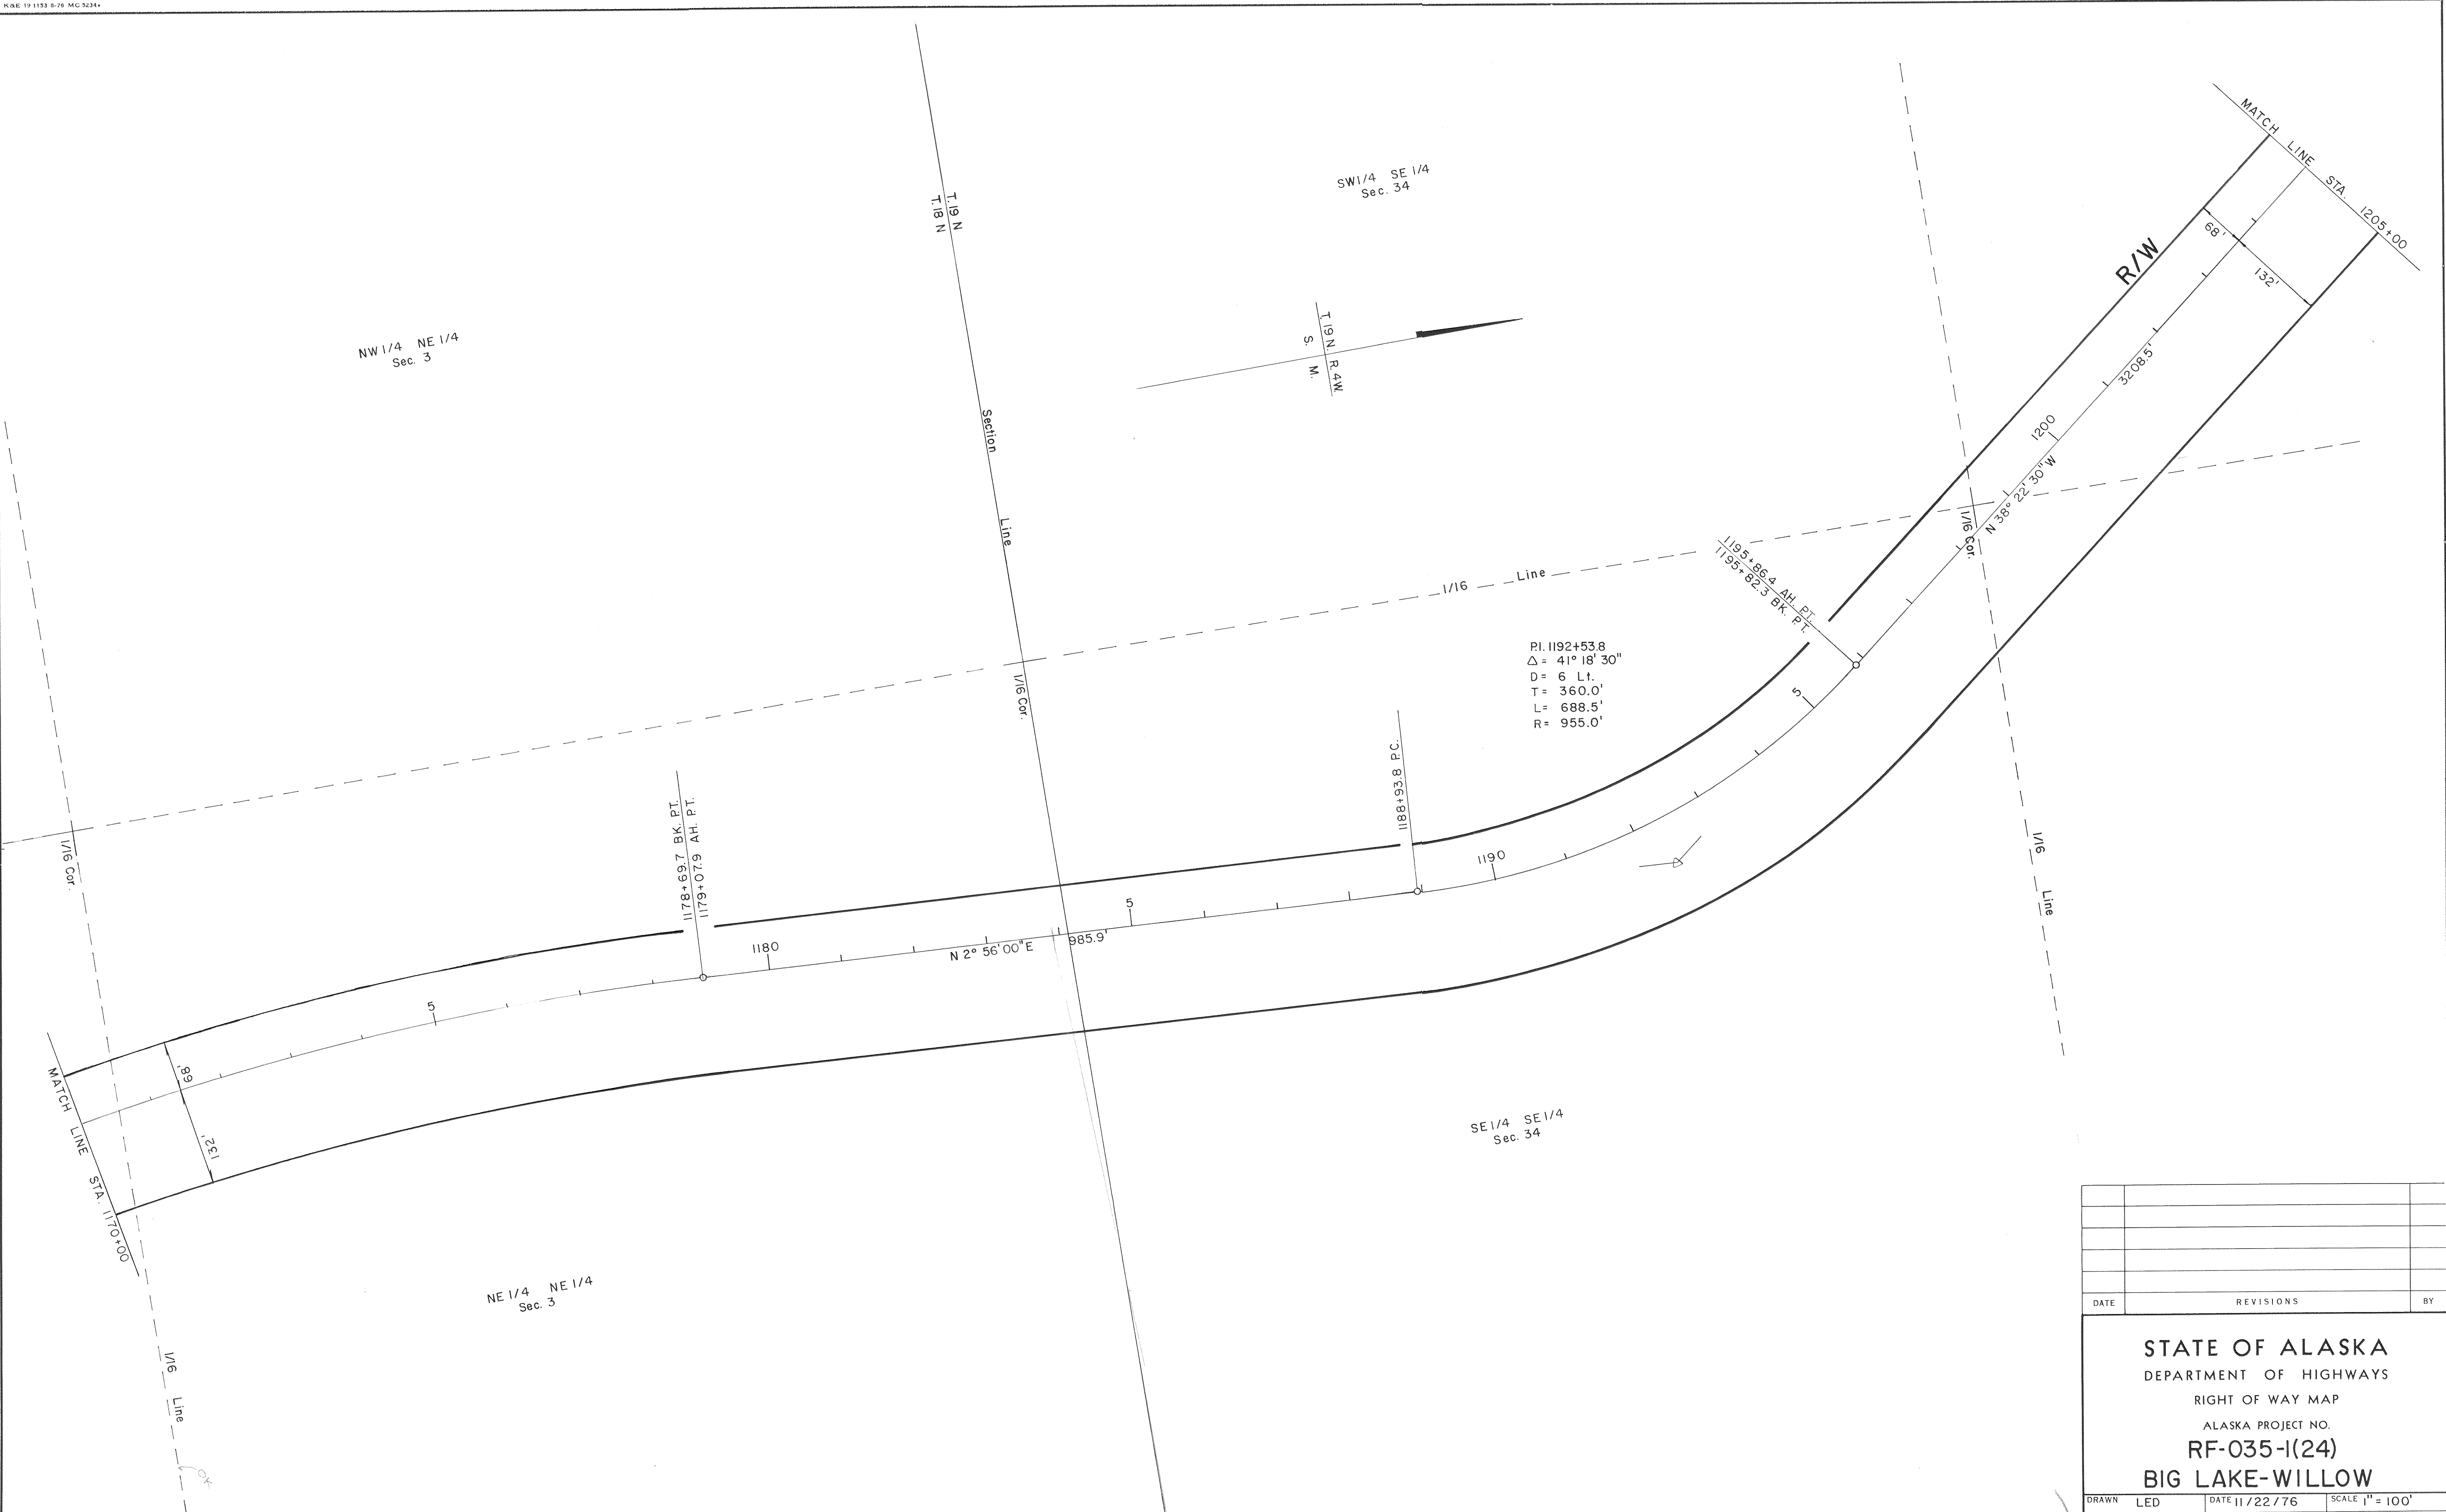


DATE	REVISIONS		BY
STATE OF ALASKA			
DEPARTMENT OF HIGHWAYS			
RIGHT OF WAY MAP			
ALASKA PROJECT NO.			
RF-035-1(24)			
BIG LAKE-WILLOW			
DRAWN	LED	DATE 11/22/76	SCALE 1" = 100'
CHECKED	JH	DATE 11/22/76	SHEET 25 OF 34

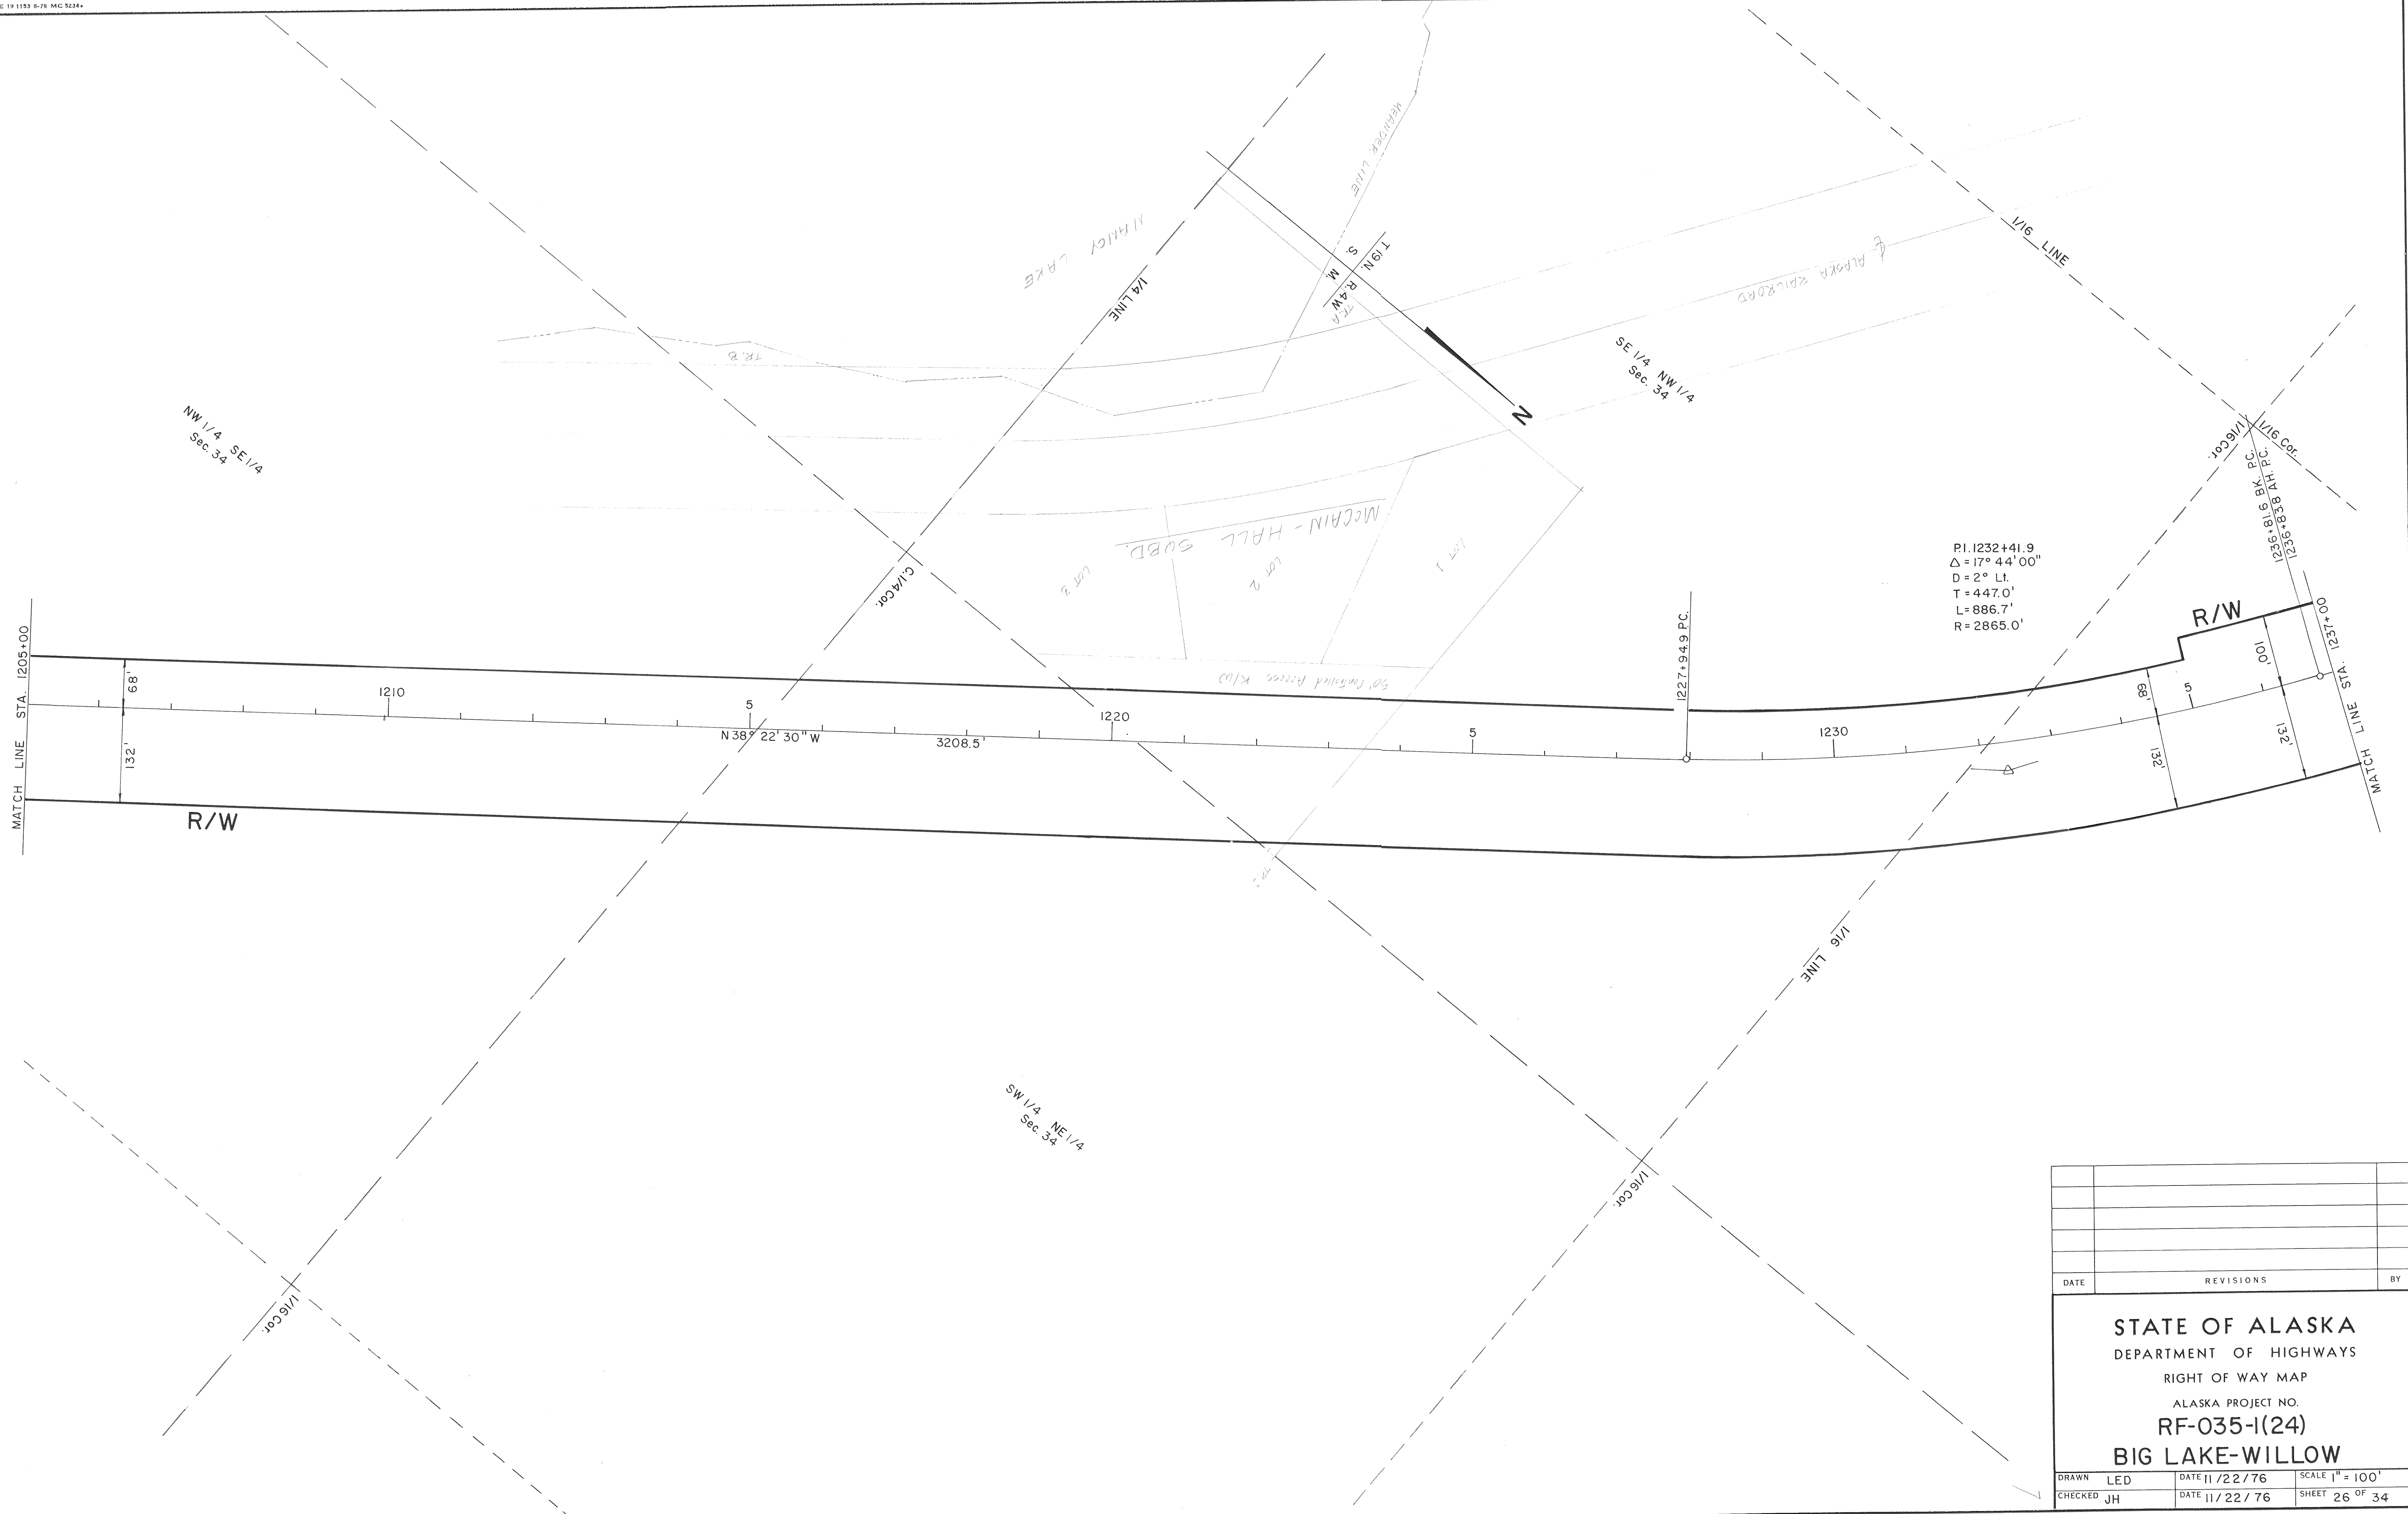

DATE	REVISIONS		BY
STATE OF ALASKA DEPARTMENT OF HIGHWAYS RIGHT OF WAY MAP ALASKA PROJECT NO. RF-035-1(24) BIG LAKE-WILLOW			
DRAWN	LED	DATE 11/22/76	SCALE 1" = 100'
CHECKED	JH	DATE 11/22/76	SHEET 26 OF 34

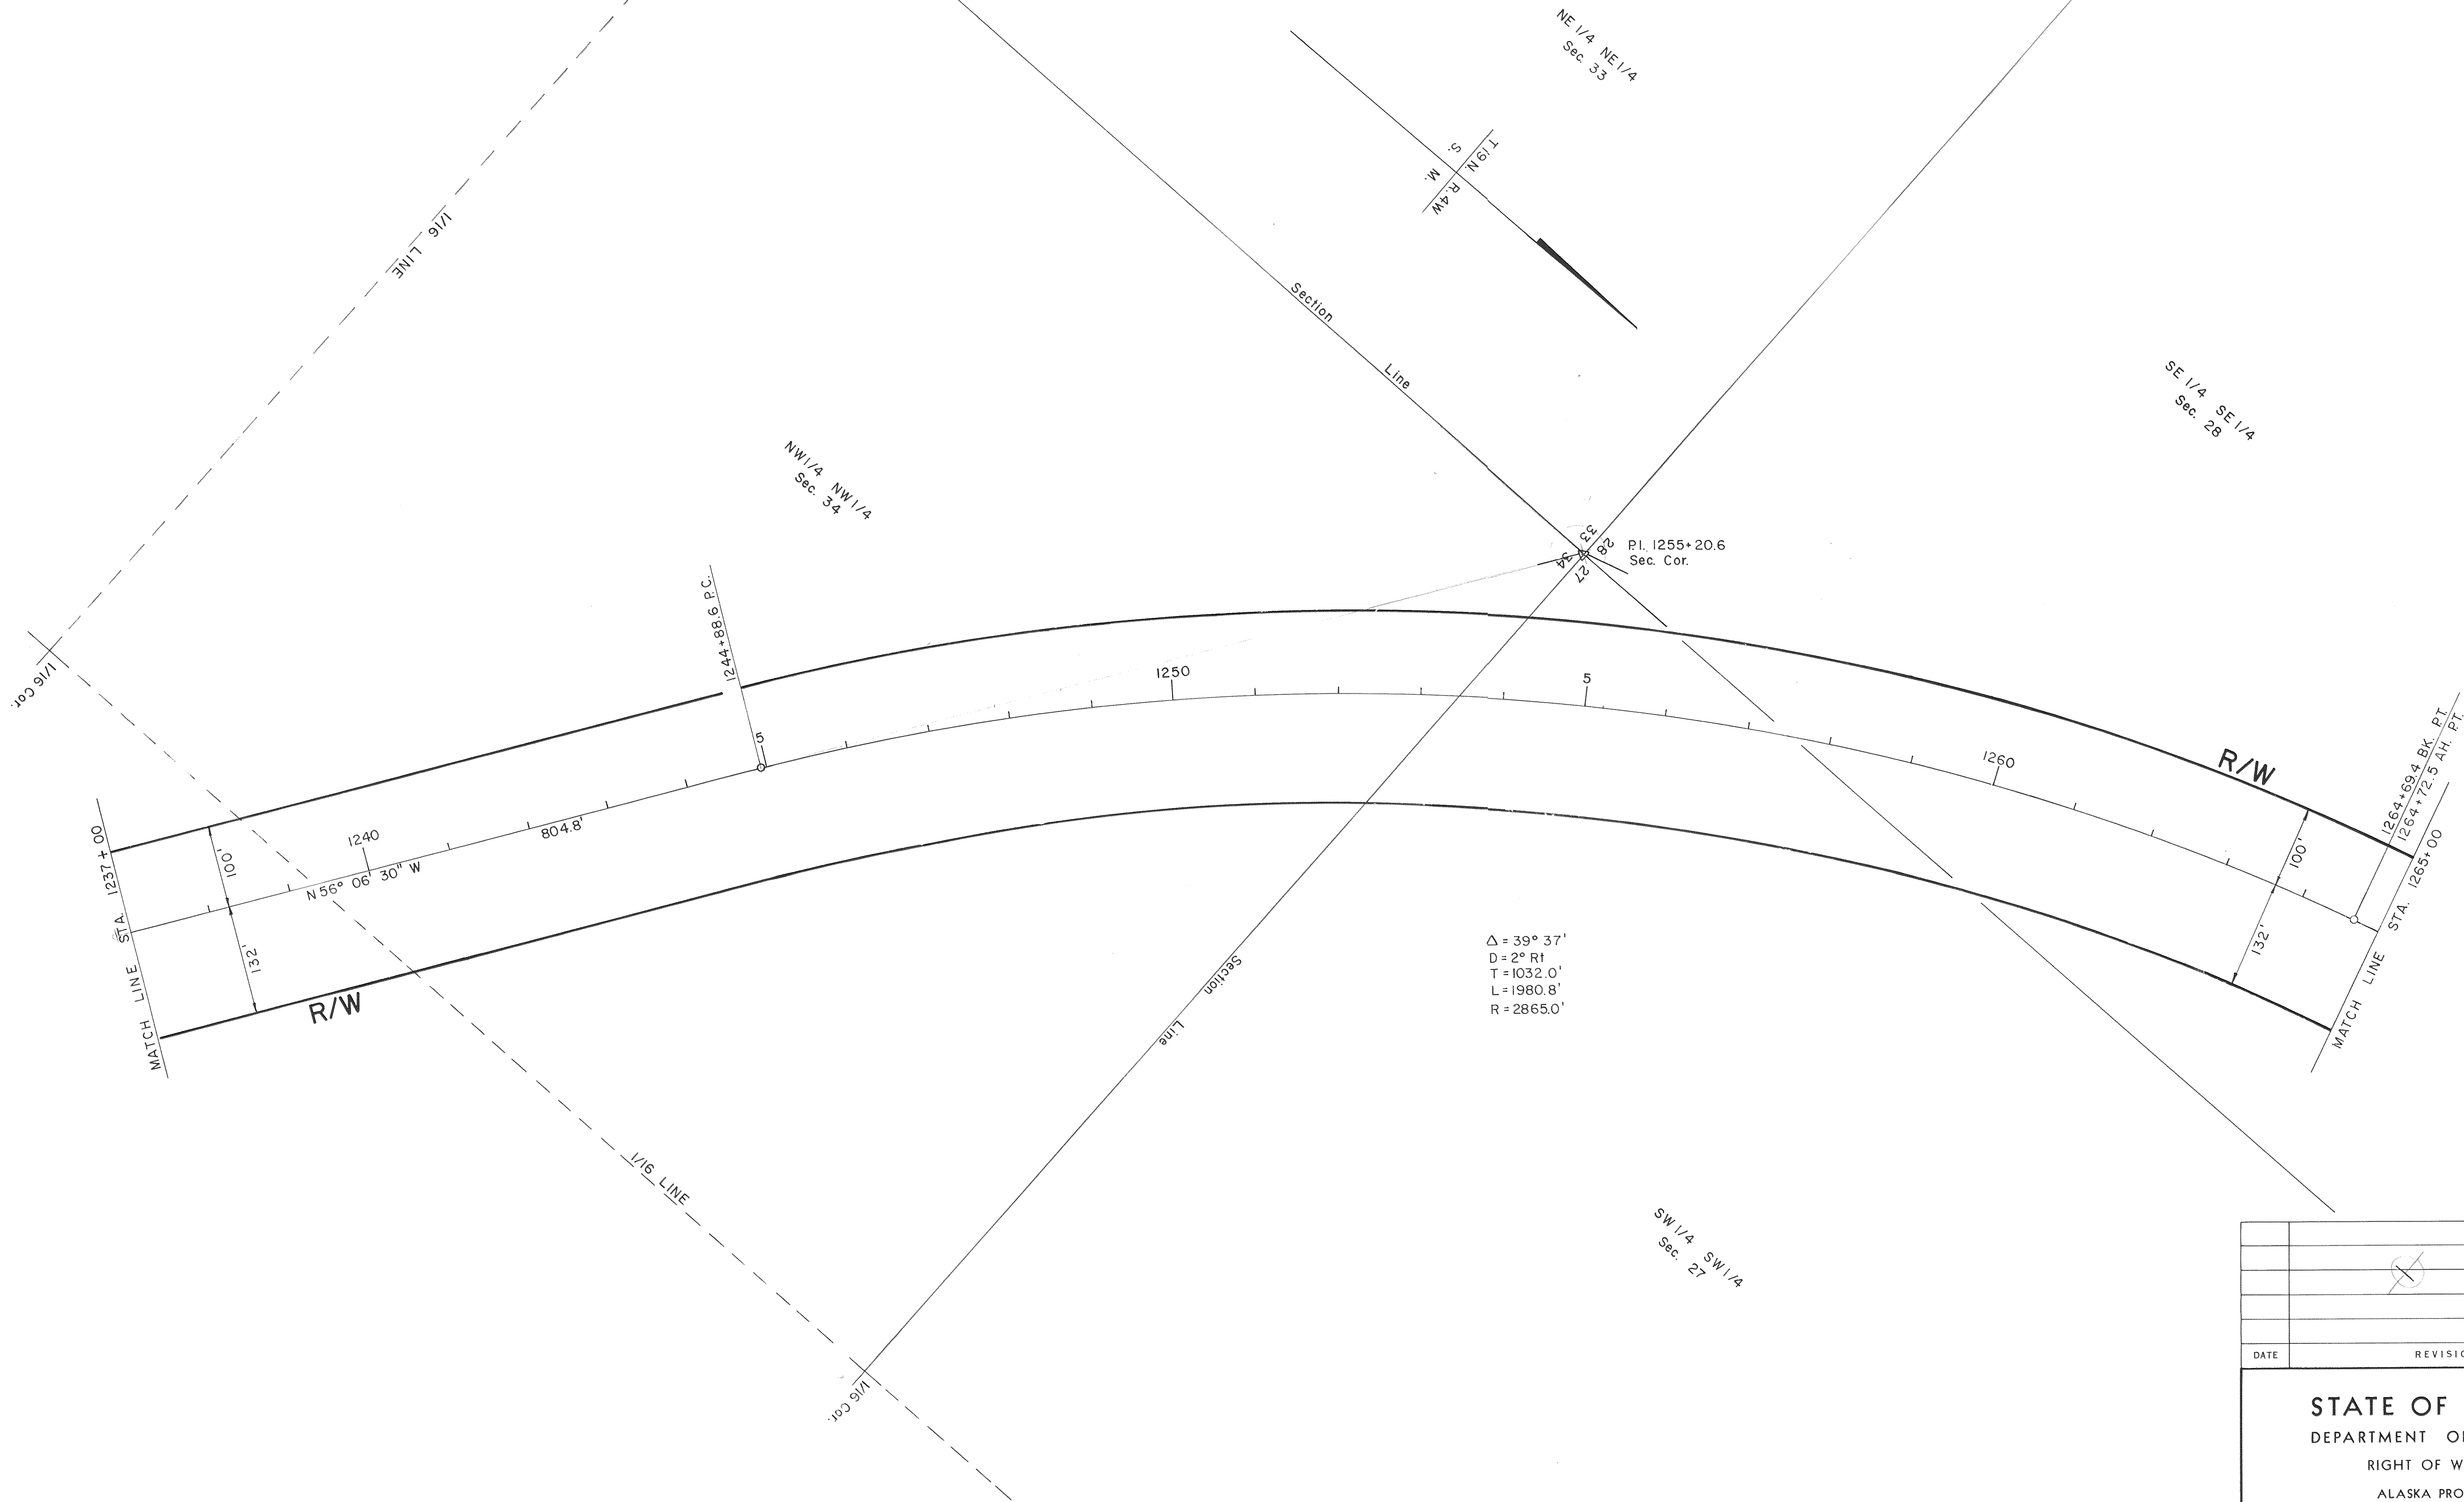


DATE		REVISIONS		BY
STATE OF ALASKA DEPARTMENT OF HIGHWAYS RIGHT OF WAY MAP ALASKA PROJECT NO. RF-035-1(24) BIG LAKE-WILLOW				
DRAWN	LED	DATE 11/22/76	SCALE 1" = 100'	
CHECKED	JH	DATE 11/22/76	SHEET 27 OF 34	

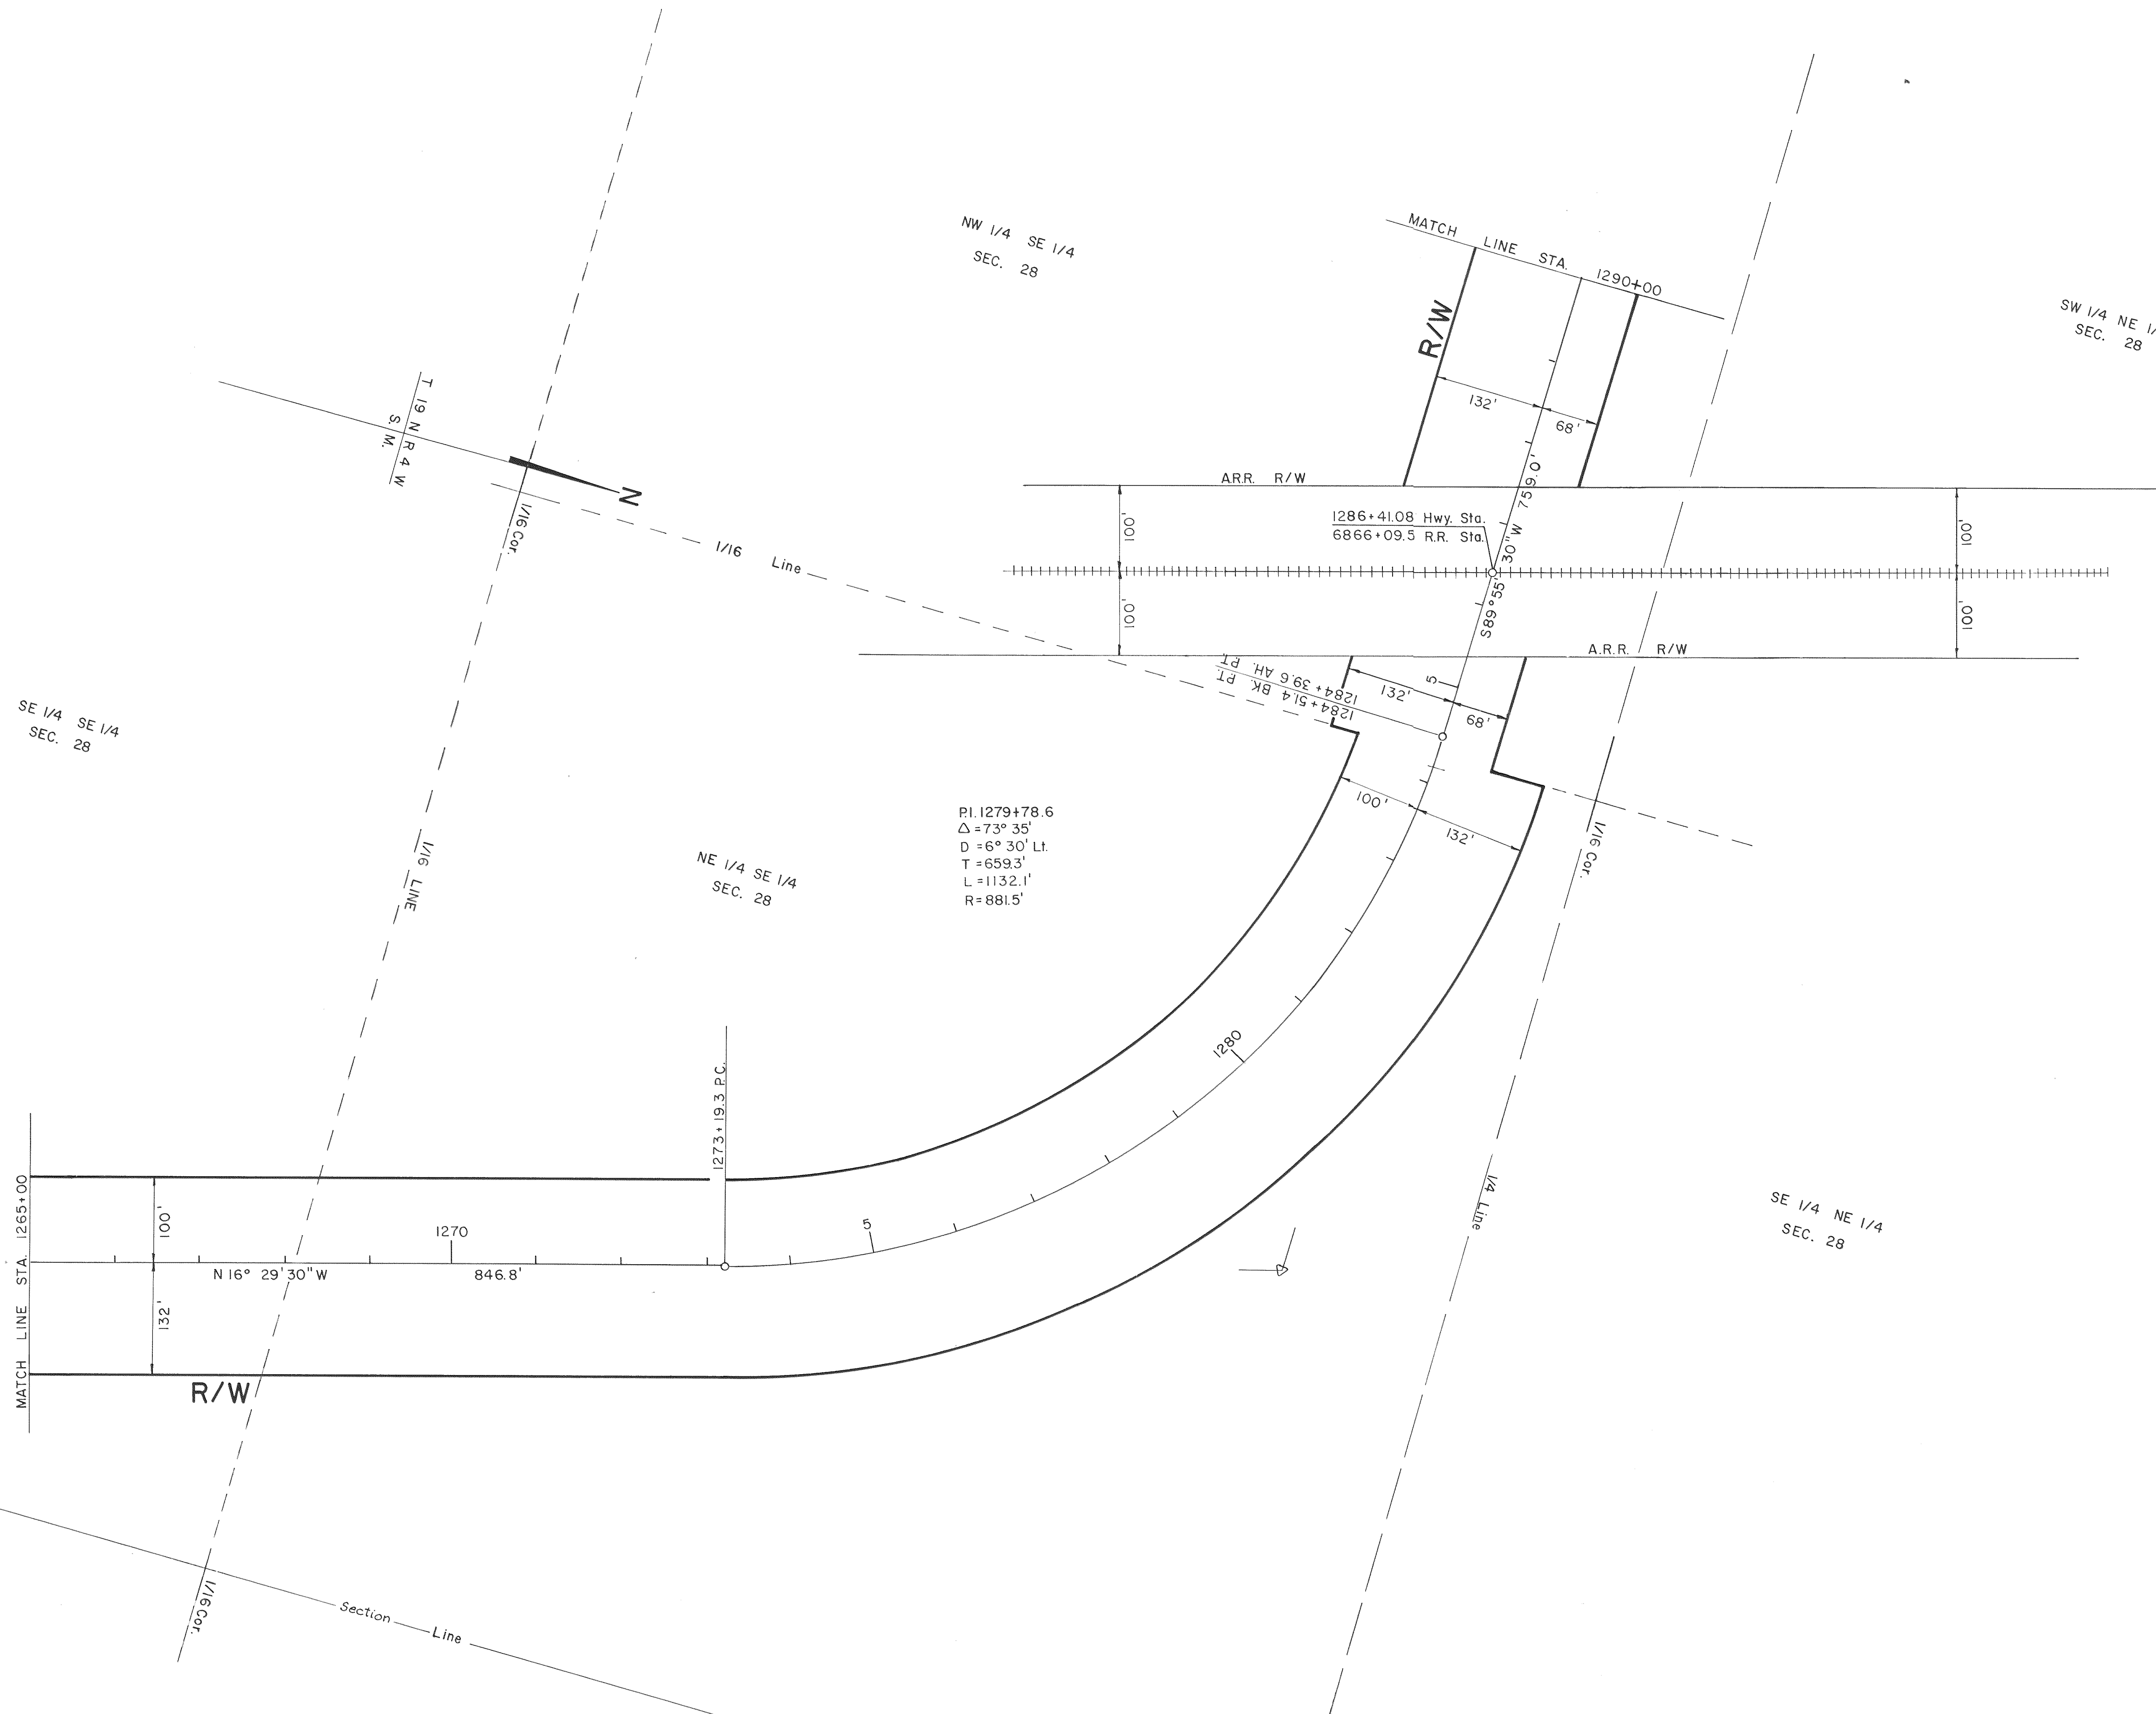

DATE	REVISIONS		BY

STATE OF ALASKA
DEPARTMENT OF HIGHWAYS
RIGHT OF WAY MAP
ALASKA PROJECT NO.
RF-035-1(24)
BIG LAKE-WILLOW

DRAWN	LED	DATE 11/22 / 76	SCALE 1" = 100'
CHECKED	JH	DATE 11/22 / 76	SHEET 28 OF 34

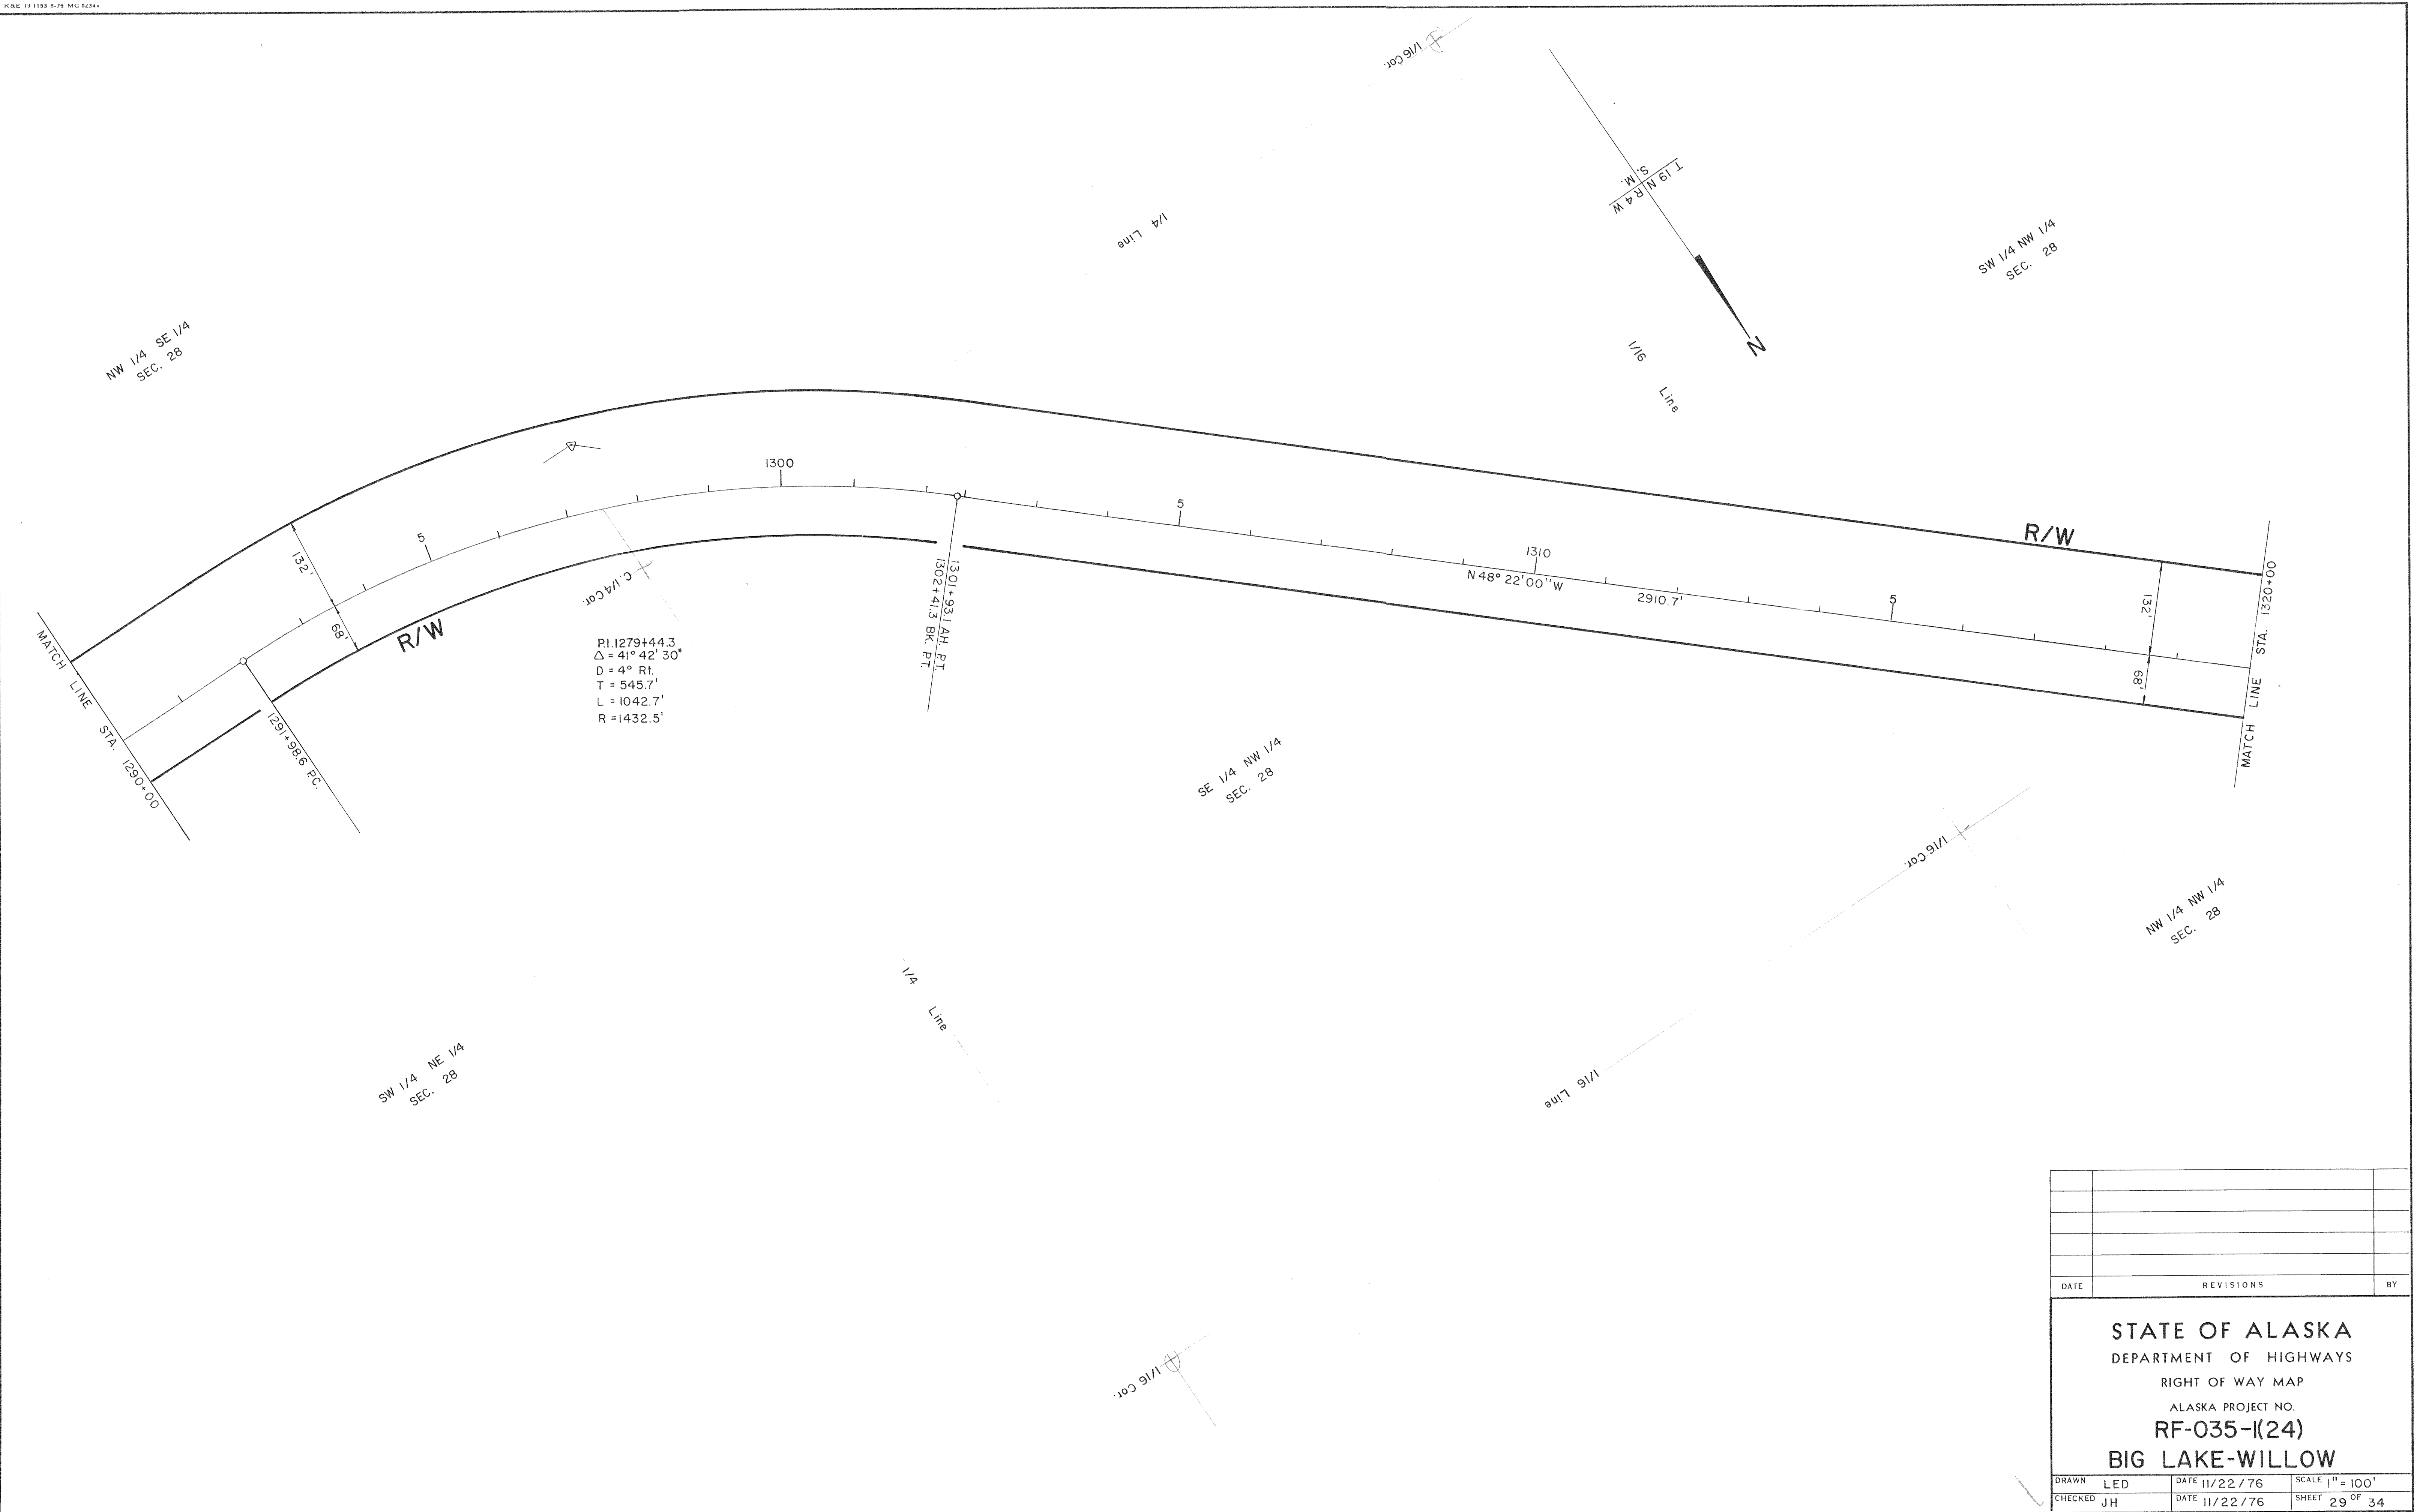

DATE	REVISIONS		BY

STATE OF ALASKA

DEPARTMENT OF HIGHWAYS


RIGHT OF WAY MAP

ALASKA PROJECT NO.


RF-035-1(24)

BIG LAKE-WILLOW

DRAWN	LED	DATE 11/22 / 76	SCALE 1" = 100'
CHECKED	JH	DATE 11/22 / 76	SHEET 29 OF 34

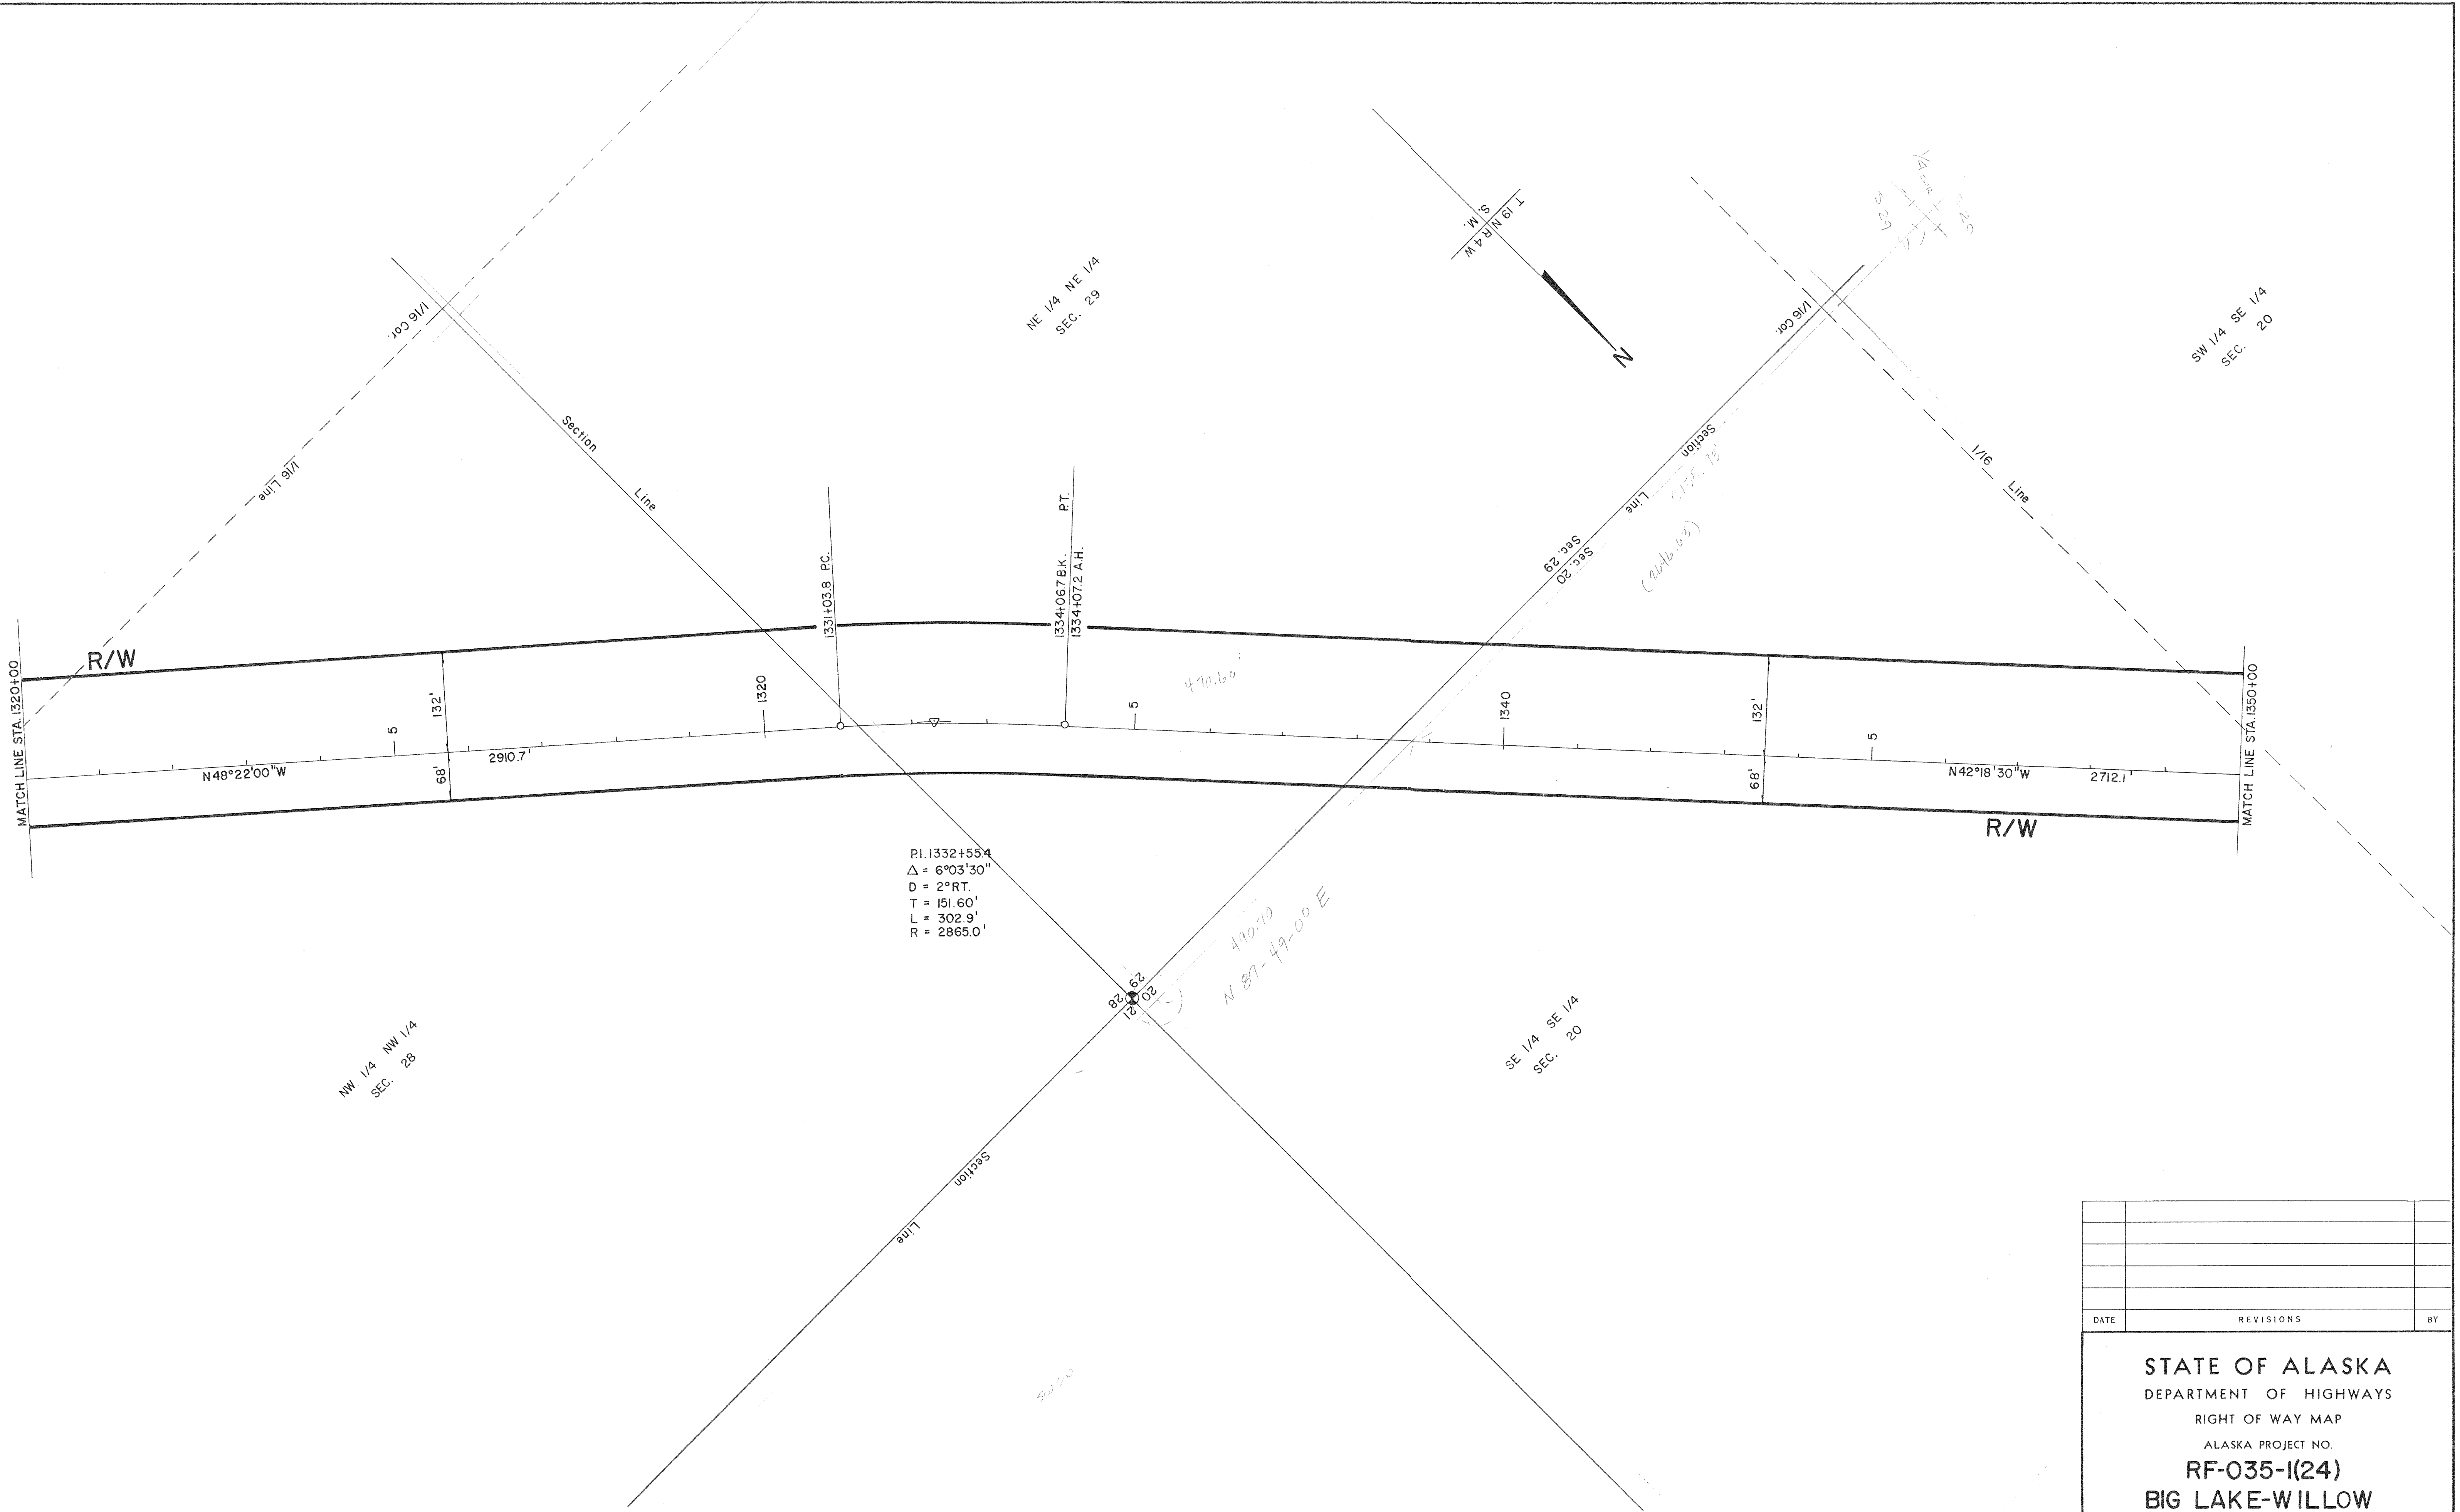

DATE	REVISIONS	BY
STATE OF ALASKA		
DEPARTMENT OF HIGHWAYS		
RIGHT OF WAY MAP		
ALASKA PROJECT NO.		
RF-035-1(24)		
BIG LAKE-WILLOW		
DRAWN	LED	DATE 11/22/76
CHECKED	JH	DATE 11/22/76
		SCALE 1"=100'
		SHEET 30 OF 34

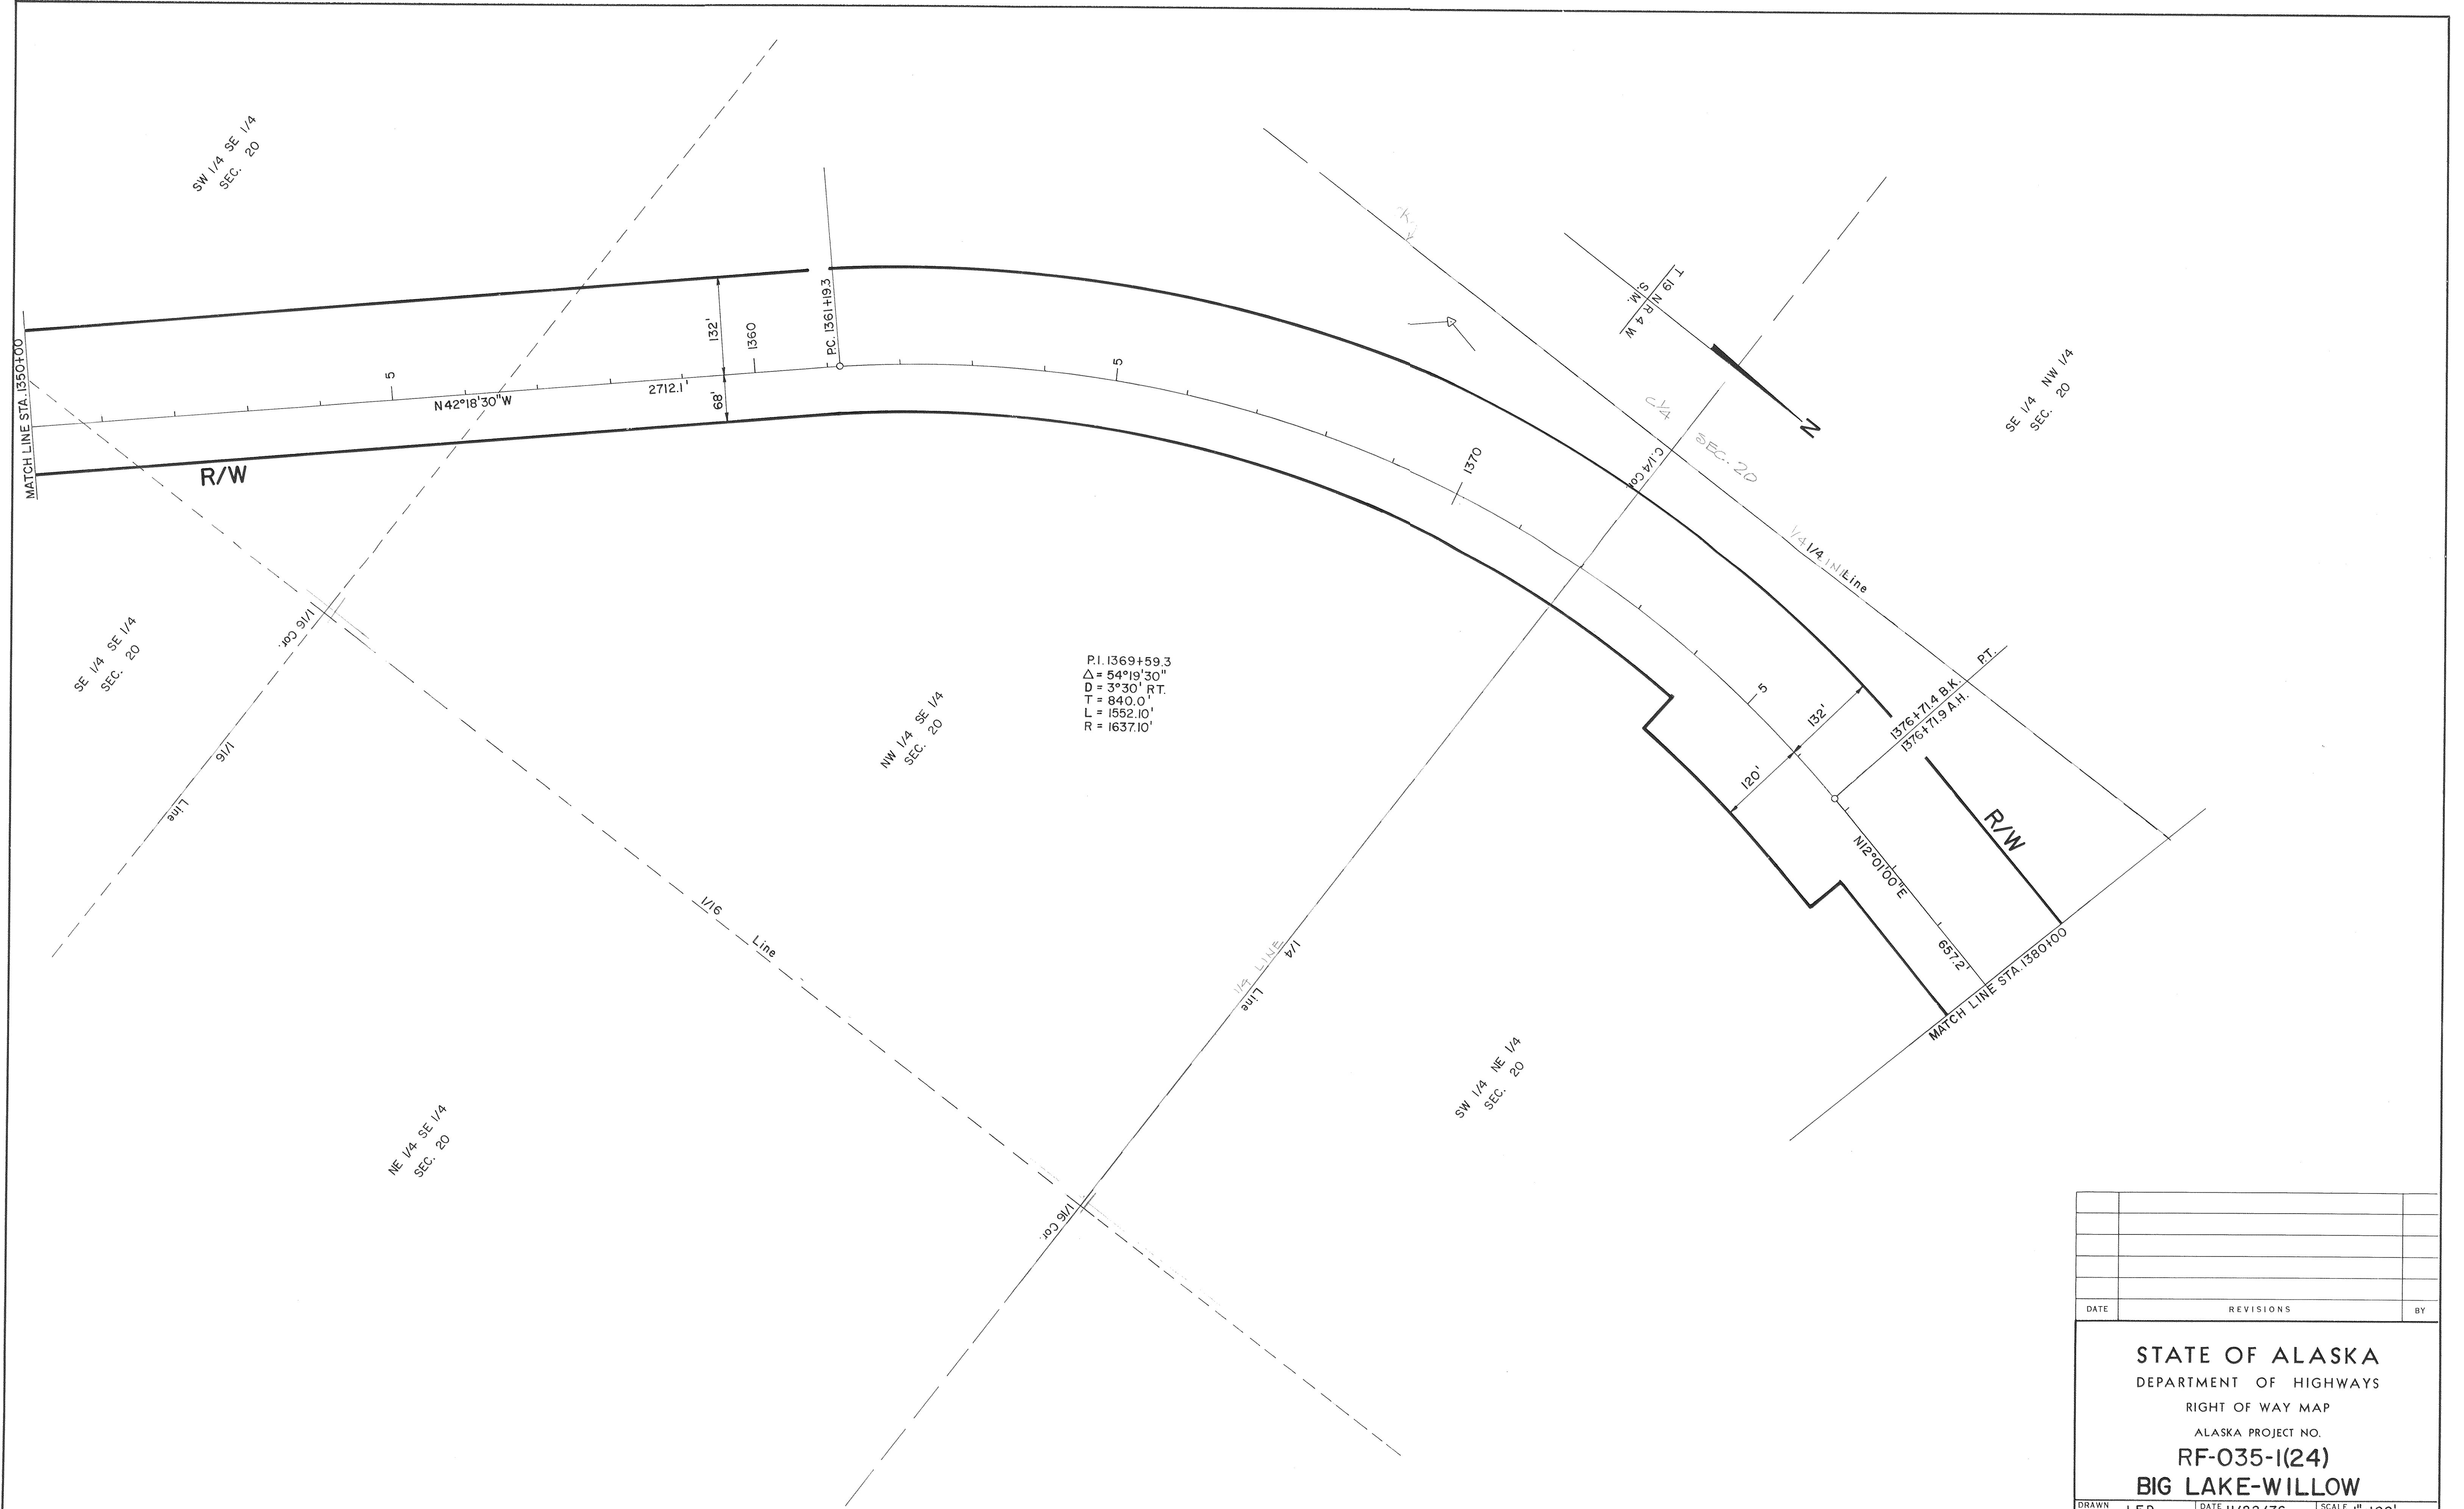

DATE	REVISIONS	BY

STATE OF ALASKA
DEPARTMENT OF HIGHWAYS
RIGHT OF WAY MAP
ALASKA PROJECT NO.
RF-035-1(24)
BIG LAKE-WILLOW

DRAWN	LED	DATE	11/22/76	SCALE	1"=100'
CHECKED	JH	DATE	11/22/76	SHEET	31 OF 34

DATE	REVISIONS		BY

STATE OF ALASKA

DEPARTMENT OF HIGHWAYS

RIGHT OF WAY MAP

ALASKA PROJECT NO.

RF-035-1(24)


BIG LAKE-WILLOW

DRAWN	LED	DATE	11/22/76	SCALE	1"=100'
CHECKED	JH	DATE	11/22/76	SHEET	32 OF 34

DATE	REVISIONS	BY

STATE OF ALASKA
DEPARTMENT OF HIGHWAYS
RIGHT OF WAY MAP
ALASKA PROJECT NO.
RF-035-1(24)
BIG LAKE-WILLOW

DRAWN	LED	DATE	11/22/76	SCALE	1"=100'
CHECKED	JH	DATE	11/22/76	SHEET	33 OF 34

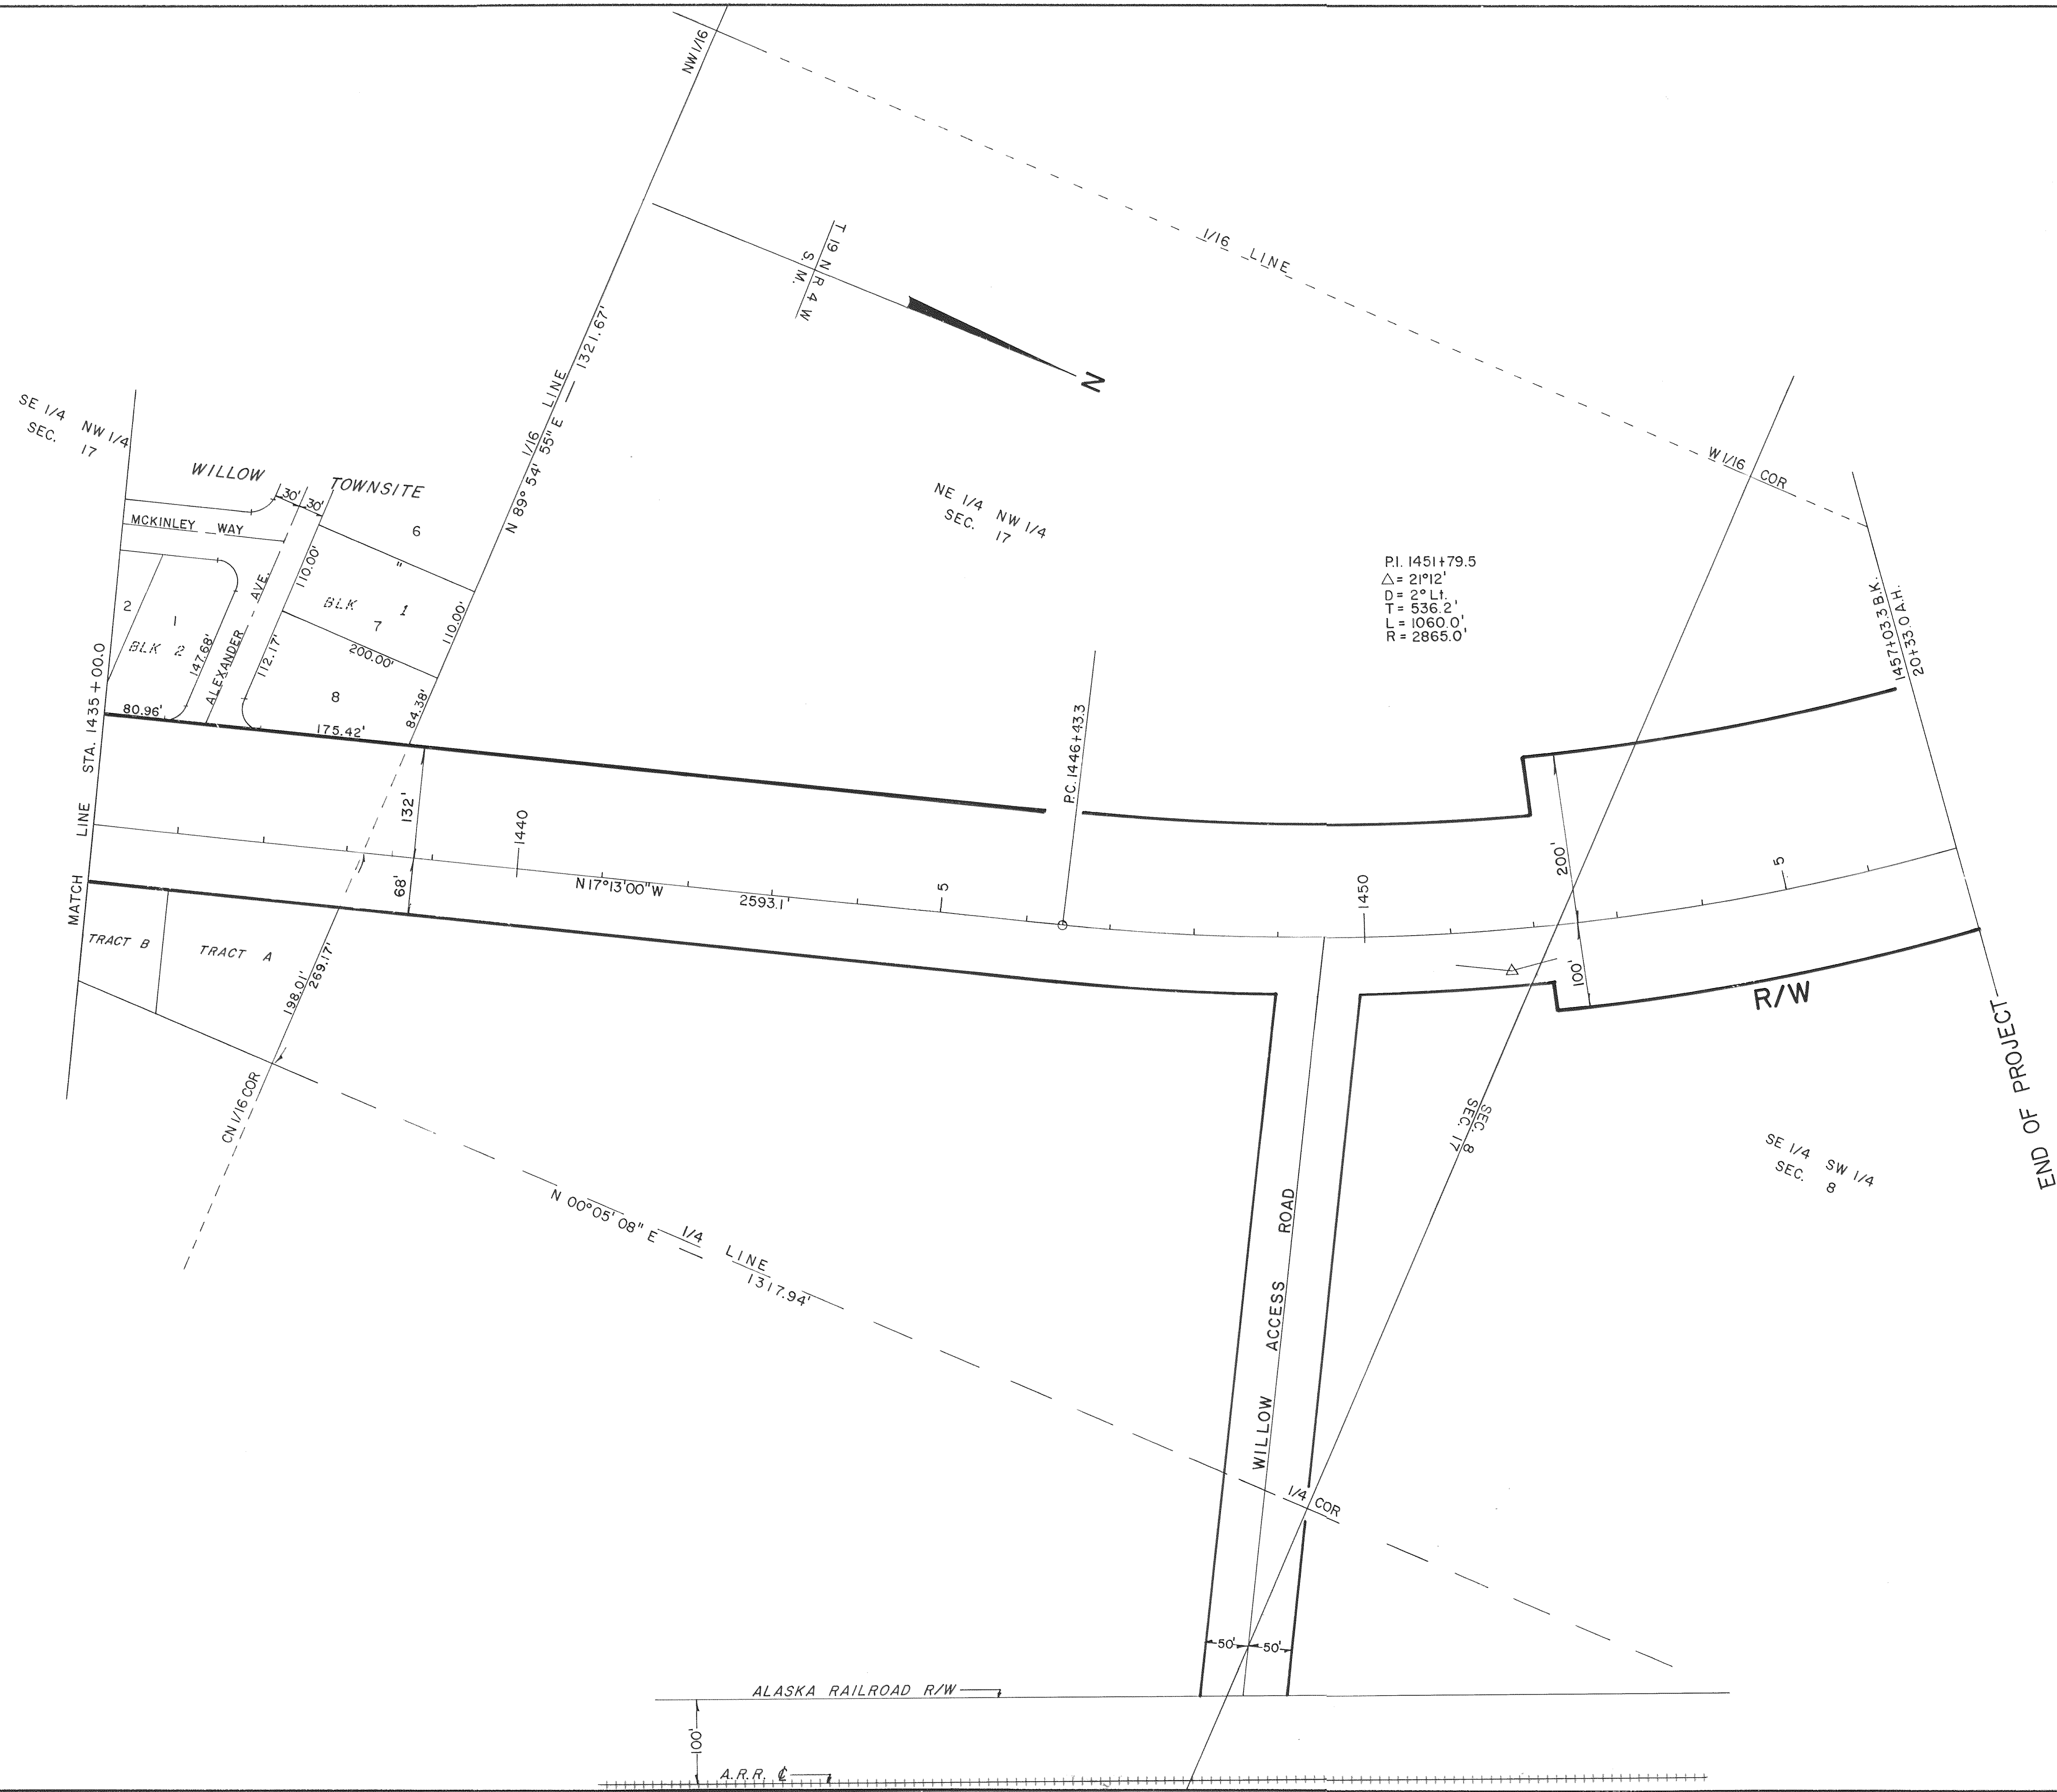

DATE	REVISIONS	BY

STATE OF ALASKA
DEPARTMENT OF HIGHWAYS
RIGHT OF WAY MAP
ALASKA PROJECT NO.
RF-035-1(24)
BIG LAKE-WILLOW

DRAWN LED	DATE 11/22/76	SCALE 1" = 100'
CHECKED JH	DATE 11/22/76	SHEET 34 OF 34