


KNIK-GOOSE BAY ROAD RECONSTRUCTION

PHASE 2: FAIRVIEW LOOP TO VINE ROAD


STATE PROJECT #: Z524640000 / FEDERAL PROJECT #: 0525016

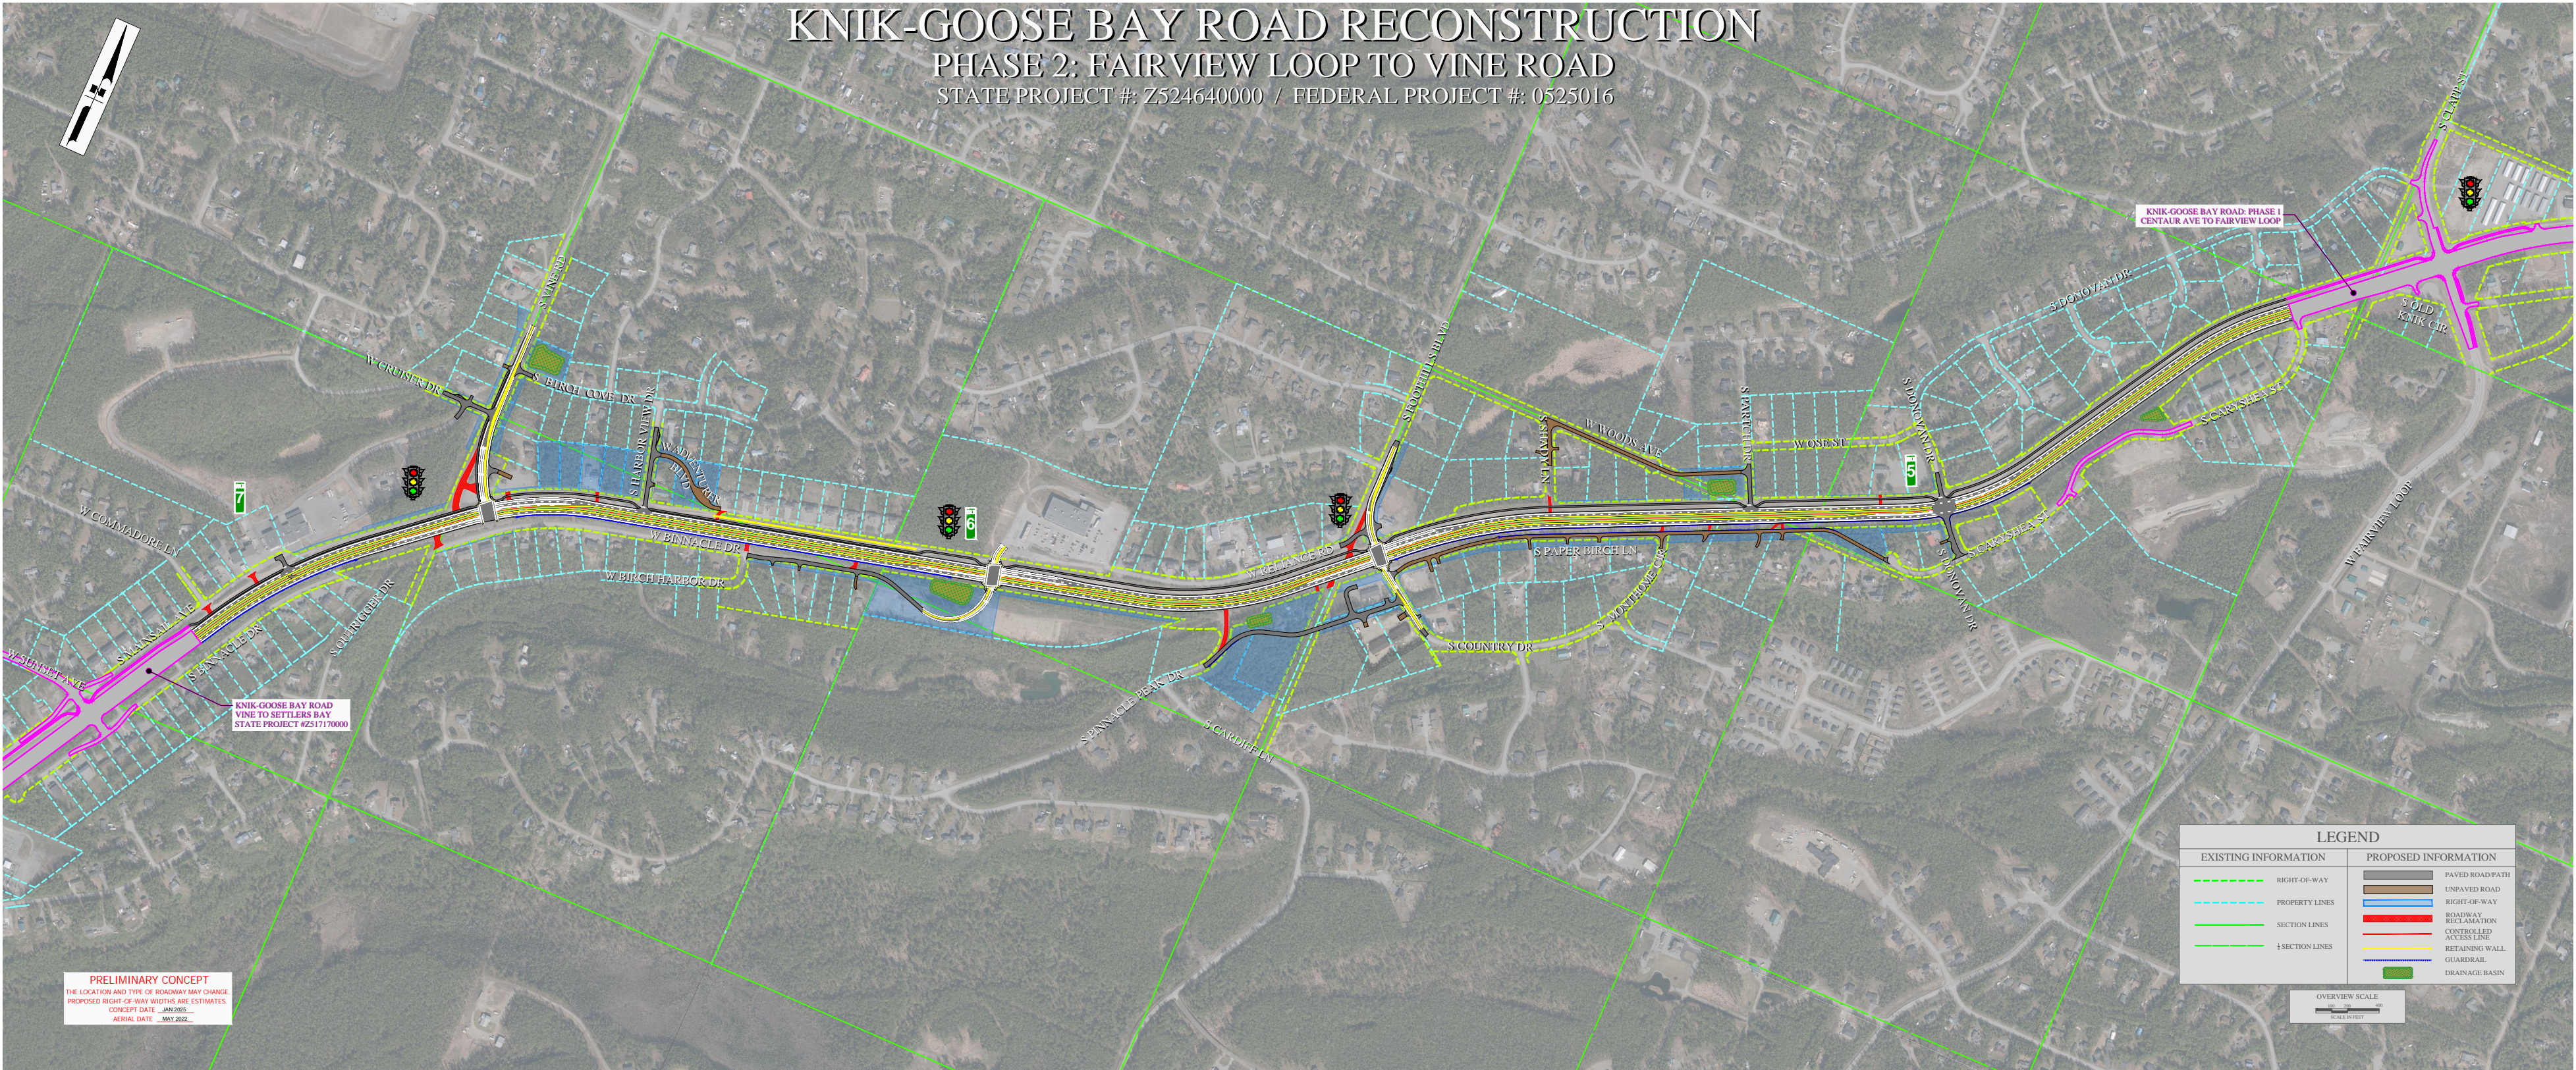

KNIK-GOOSE BAY ROAD
VINE TO SETTLERS BAY
STATE PROJECT #Z517170000

KNIK-GOOSE BAY ROAD: PHASE I
CENTAUR AVE TO FAIRVIEW LOOP

EXISTING INFORMATION		PROPOSED INFORMATION	
	RIGHT-OF-WAY		PAVED ROAD/PATH
	PROPERTY LINES		UNPAVED ROAD
	SECTION LINES		RIGHT-OF-WAY
	½ SECTION LINES		ROADWAY RECLAMATION
			CONTROLLED ACCESS LINE
			RETAINING WALL
			GUARDRAIL
			DRAINAGE BASIN

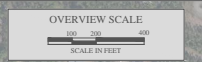

PRELIMINARY CONCEPT
THE LOCATION AND TYPE OF ROADWAY MAY CHANGE.
PROPOSED RIGHT-OF-WAY WIDTHS ARE ESTIMATES.
CONCEPT DATE: JAN 2025
AERIAL DATE: MAY 2022