


# KNIK-GOOSE BAY ROAD RECONSTRUCTION

## PHASE 2: FAIRVIEW LOOP TO VINE ROAD

STATE PROJECT #: Z524640000 / FEDERAL PROJECT #: 0525016

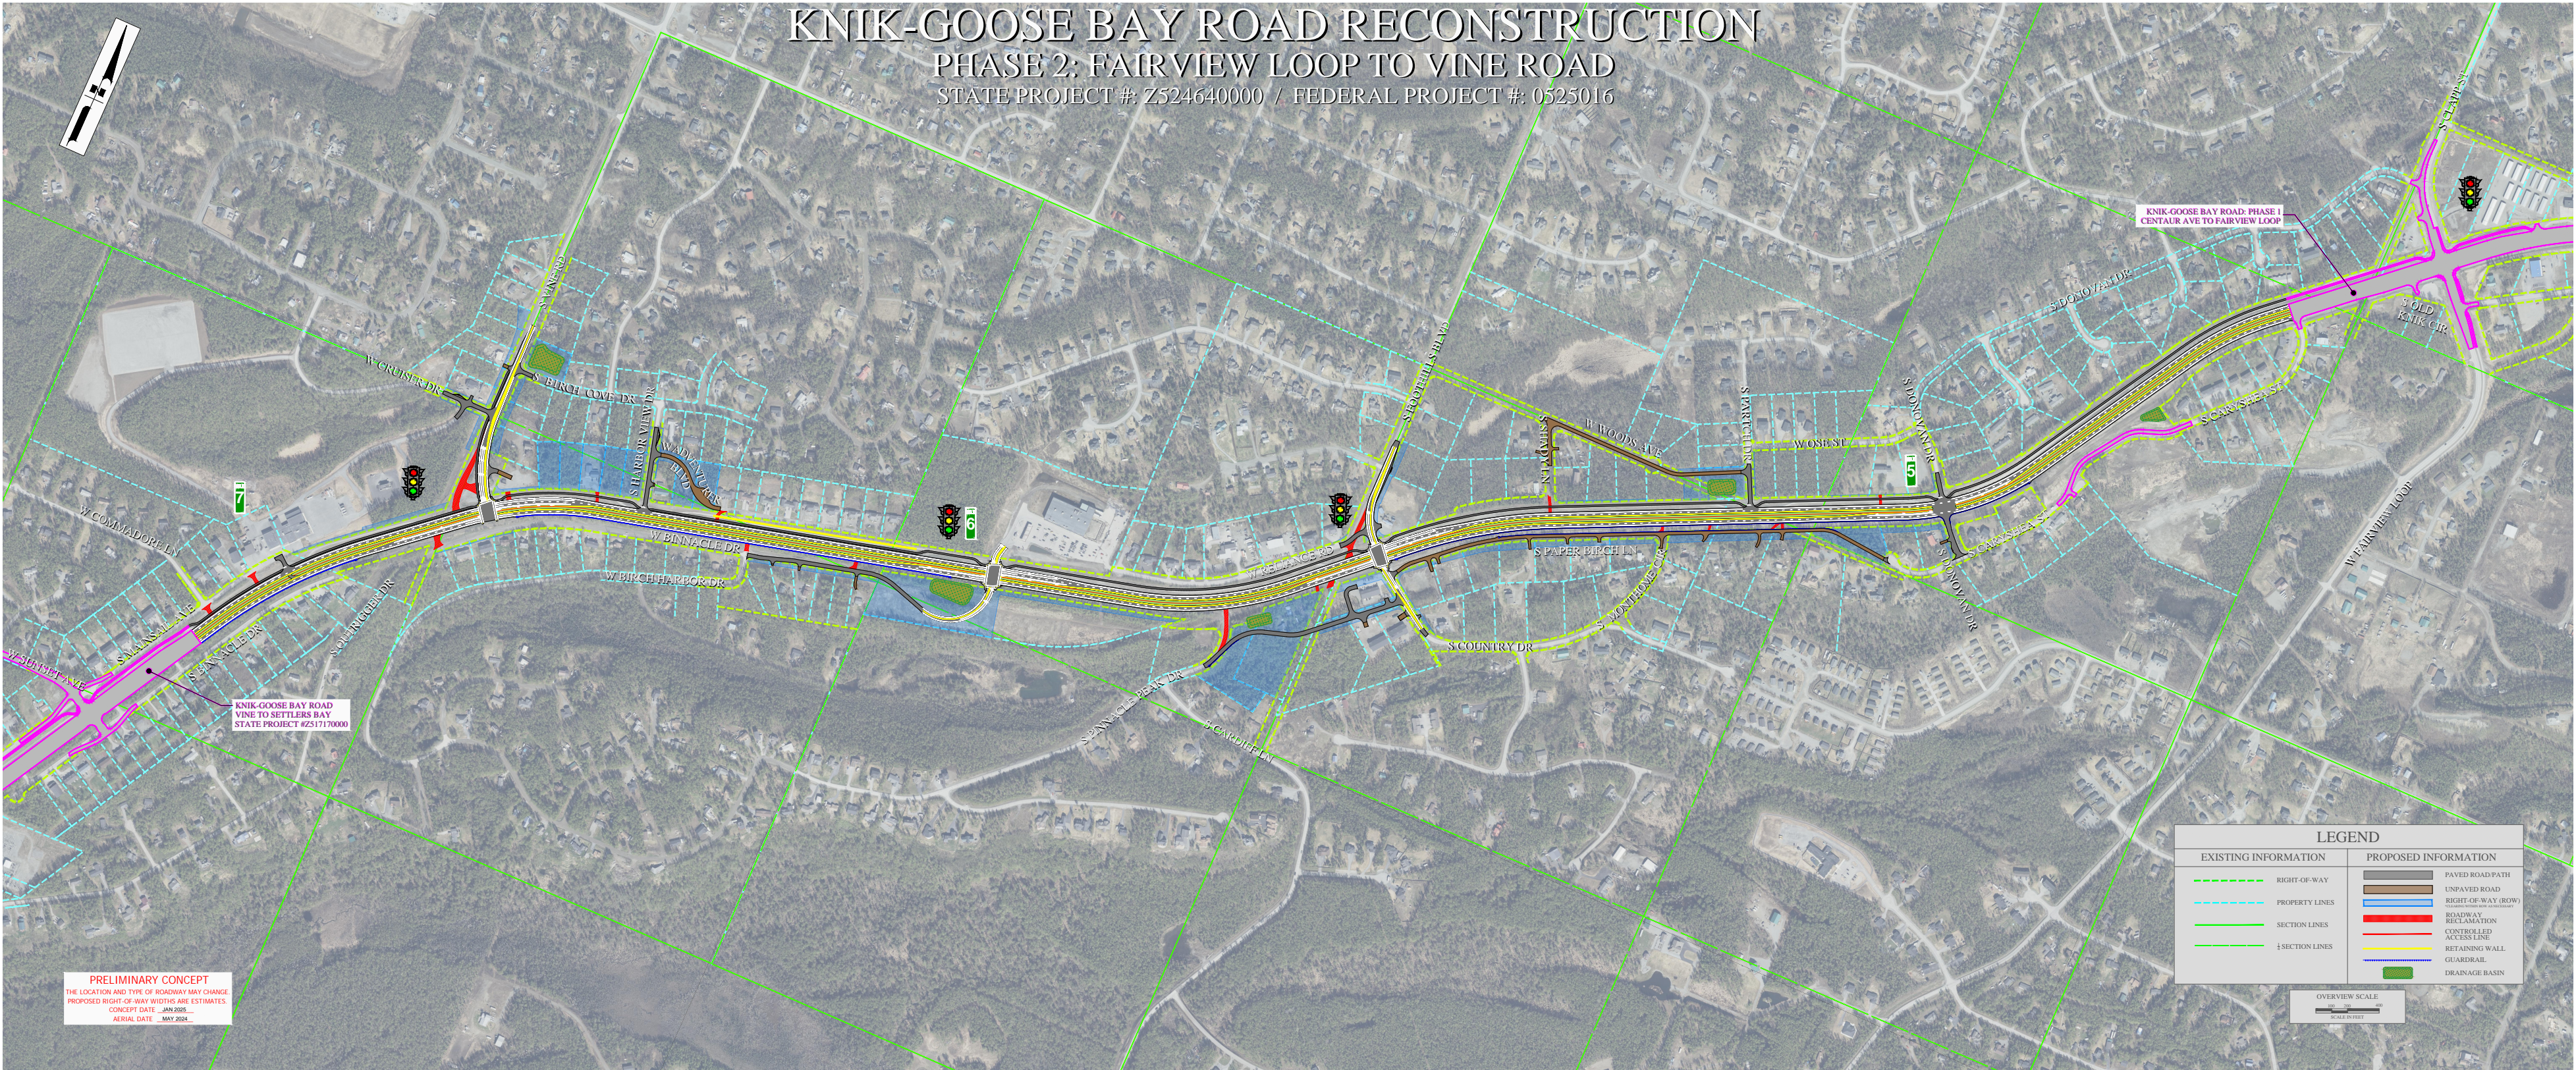

KNIK-GOOSE BAY ROAD  
VINE TO SETTLERS BAY  
STATE PROJECT #Z517170000

KNIK-GOOSE BAY ROAD: PHASE I  
CENTAUR AVE TO FAIRVIEW LOOP

**PRELIMINARY CONCEPT**  
THE LOCATION AND TYPE OF ROADWAY MAY CHANGE.  
PROPOSED RIGHT-OF-WAY WIDTHS ARE ESTIMATES.  
CONCEPT DATE: JAN 2025  
AERIAL DATE: MAY 2024

EXISTING INFORMATION		PROPOSED INFORMATION	
	RIGHT-OF-WAY		PAVED ROAD/PATH
	PROPERTY LINES		UNPAVED ROAD
	SECTION LINES		RIGHT-OF-WAY (ROW) <small>(CLEAR WIDTH WITH SHOULDER)</small>
	½ SECTION LINES		ROADWAY RECLAMATION
			CONTROLLED ACCESS LINE
			RETAINING WALL
			GUARDRAIL
			DRAINAGE BASIN

OVERVIEW SCALE  
SCALE IN FEET