



## ***Attachment A – General Location Map***

Z:\GIS\Projects\3097.09.DOT\_N\_FAI\Env\_Term\_FAI\SWPPP\_Update\Map Documents\SWPPP\SWPPP.aprx  
Date Saved: 8/12/2026 11:23 AM by: EBeItts

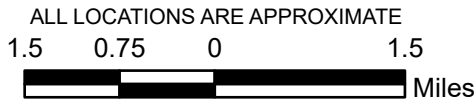


Notes:  
Coordinate System: NAD 1983 StatePlane Alaska 4 FIPS 5004 Feet  
Base map from ESRI USA Topo Maps

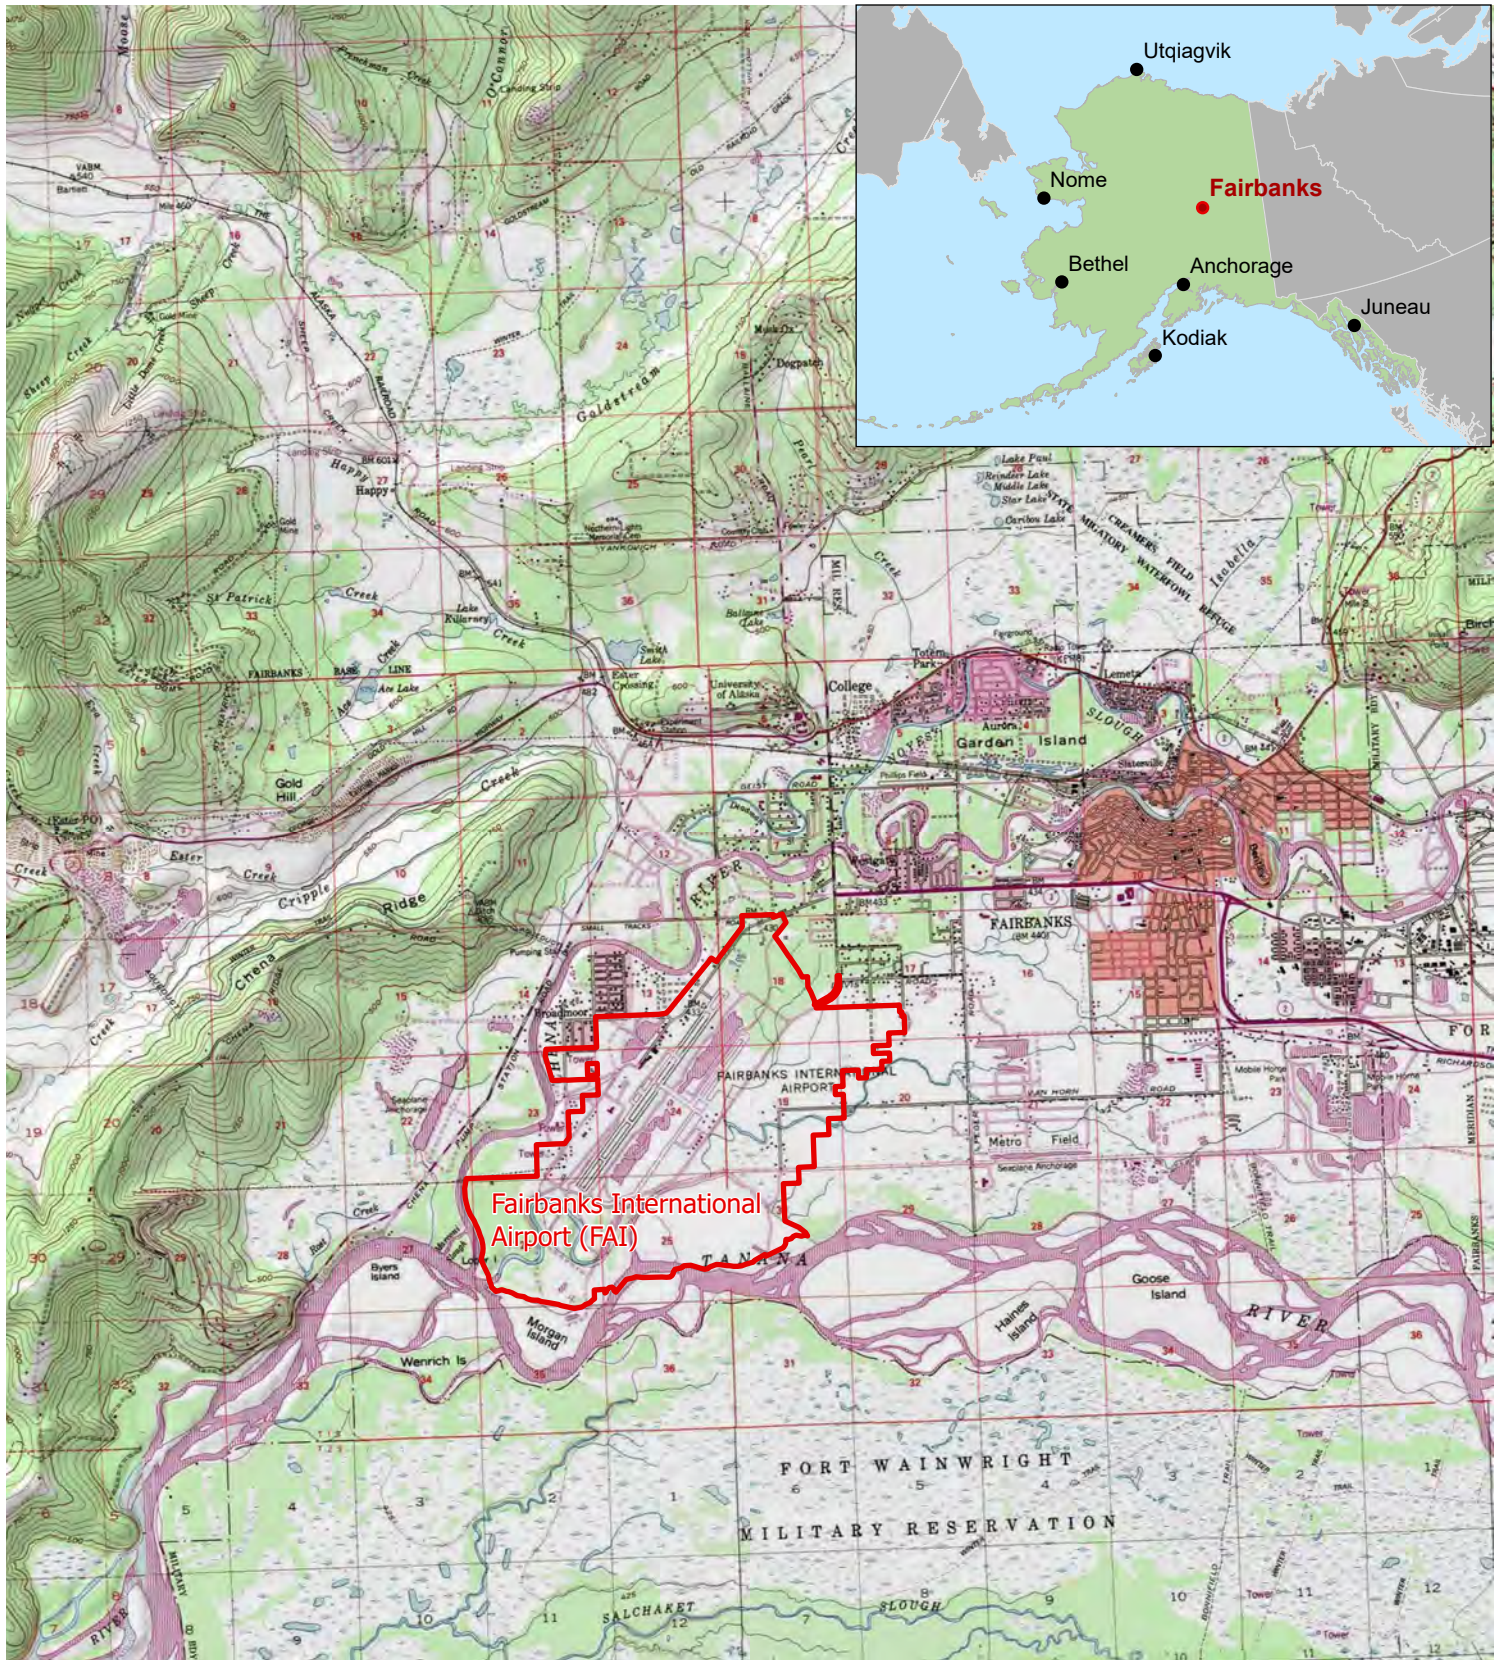

|   |                                                                         |                  |
|---|-------------------------------------------------------------------------|------------------|
| STATE OF ALASKA<br>DEPARTMENT OF TRANSPORTATION<br>AND PUBLIC FACILITIES<br>NORTHERN REGION<br><br>PREPARED BY:<br>R&M CONSULTANTS, INC. | FAIRBANKS INTERNATIONAL AIRPORT<br>STORMWATER POLLUTION PREVENTION PLAN | PROJ.NO: 3097.09 |
|   |                                                                         | DATE: AUG 2026   |
|   | GENERAL LOCATION MAP                                                    | REF: SWPPP       |
|   |                                                                         | FIGURE NO: 01    |

## ***Attachment B – Site Map(s)***

Z:\GIS\Projects\3097.09.DOT - N.EA Env Term FA SWPPP Update\Map Documents\SWPPP\SWPPP.mxd  
Data Saved: 8/12/2026 3:01 PM by EBellis

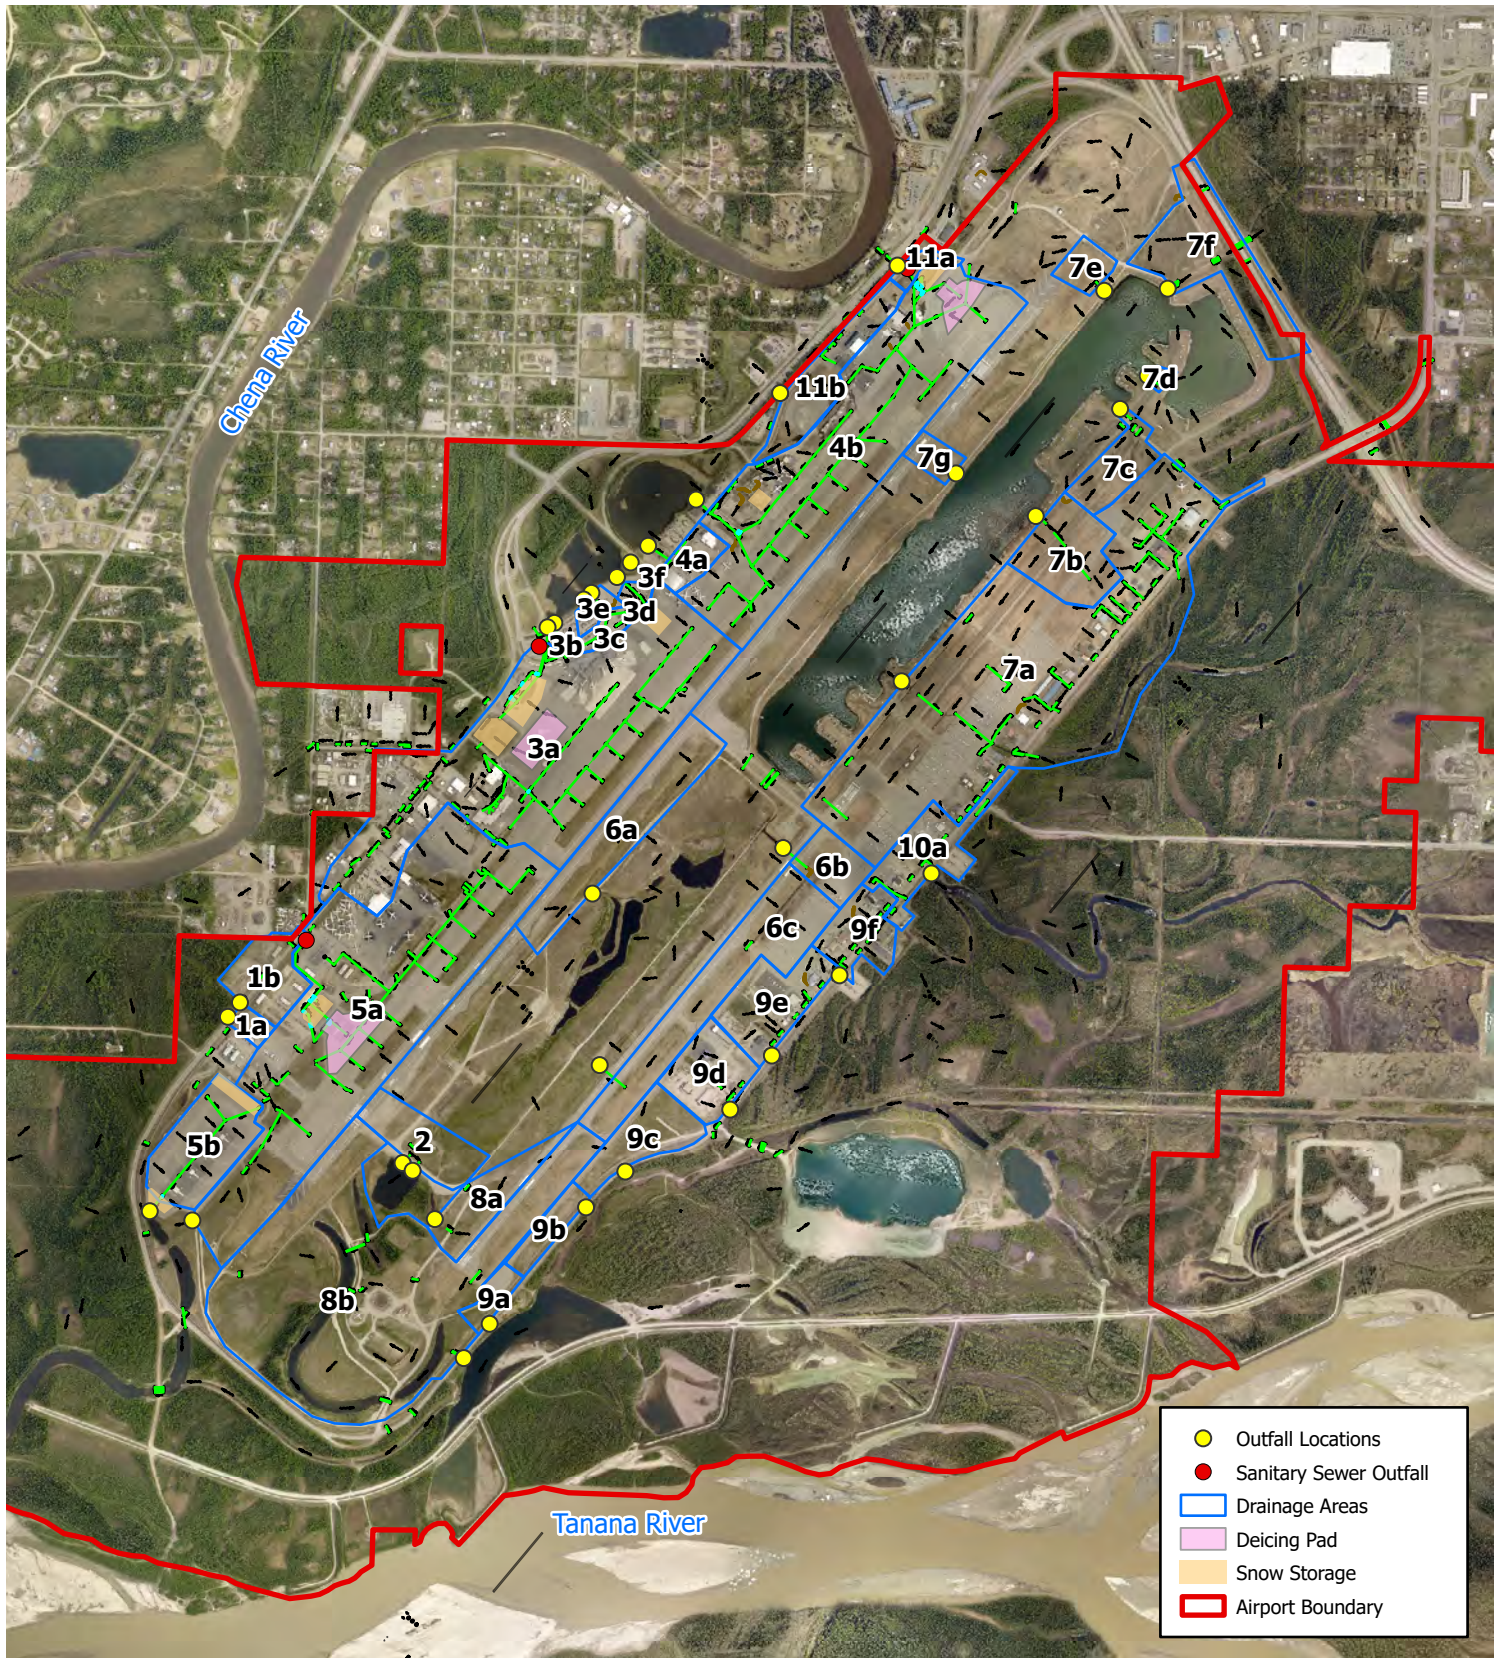

ALL LOCATIONS ARE APPROXIMATE

0 1,000 2,000 4,000  
Feet

Notes:

Coordinate System: NAD 1983 2011 StatePlane Alaska 3 FIPS 5003 Feet  
Fairbanks 2017 4-inch SID Imagery



STATE OF ALASKA  
DEPARTMENT OF TRANSPORTATION  
AND PUBLIC FACILITIES  
NORTHERN REGION

PREPARED BY:  
R&M CONSULTANTS, INC.

FAIRBANKS INTERNATIONAL AIRPORT  
STORMWATER POLLUTION PREVENTION PLAN

OVERALL SITE MAP


PROJ.NO: 3097.09

DATE: AUG 2026


REF: SWPPP

FIGURE NO: 02

Z:\GIS\Projects\3097.09.DOT - N.EA Env Term FA SWPPP Update\Map Documents\SWPPP\SWPPP.mxd  
Data Saved: 8/12/2026 3:01 PM by EBeltis

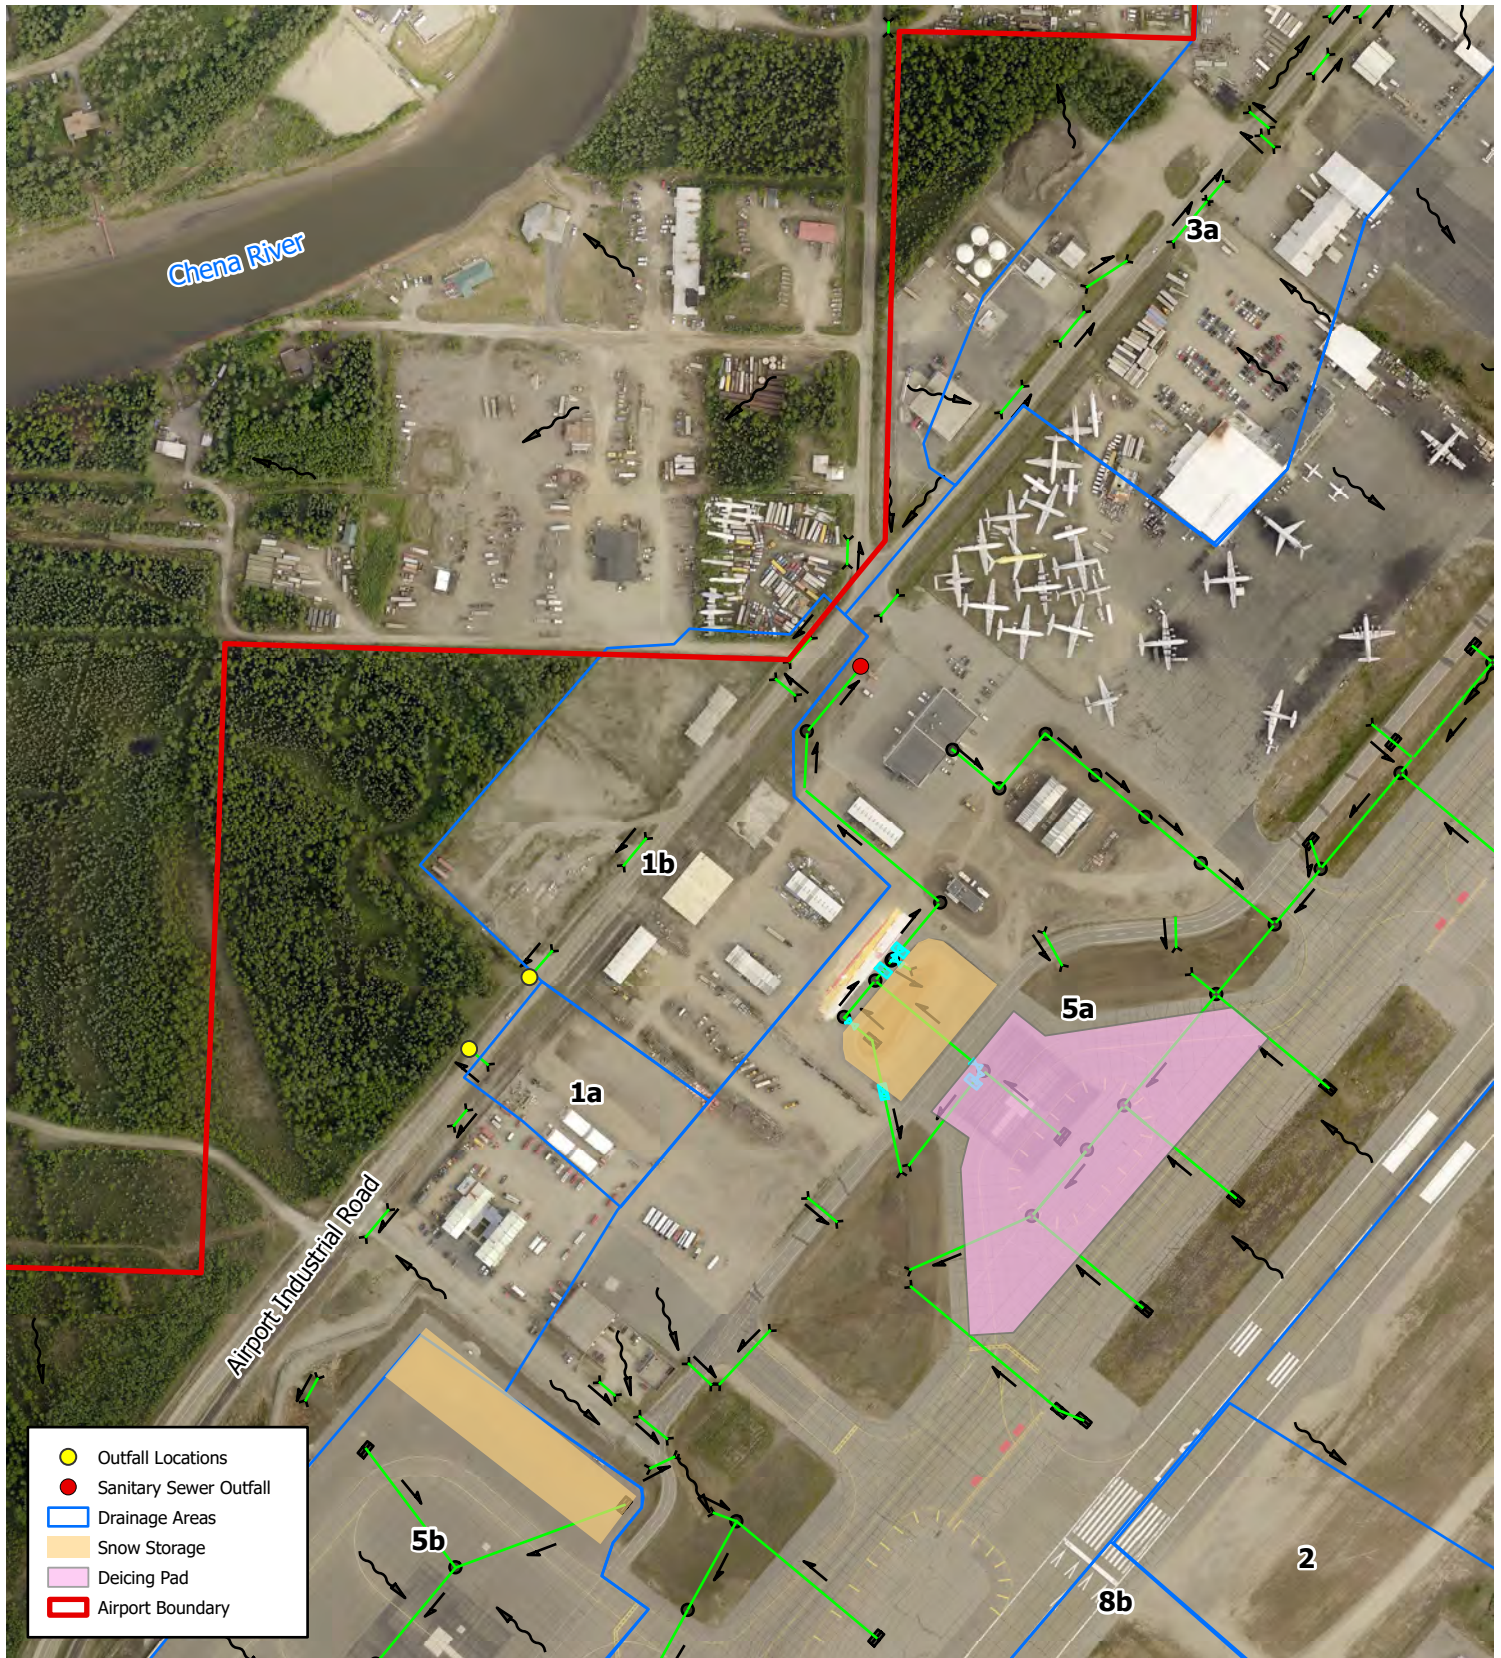

ALL LOCATIONS ARE APPROXIMATE

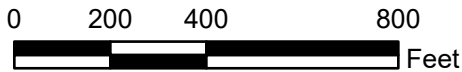

Notes:

Coordinate System: NAD 1983 2011 StatePlane Alaska 3 FIPS 5003 Feet  
Fairbanks 2017 4-inch SID Imagery



STATE OF ALASKA  
DEPARTMENT OF TRANSPORTATION  
AND PUBLIC FACILITIES  
NORTHERN REGION

PREPARED BY:  
R&M CONSULTANTS, INC.

FAIRBANKS INTERNATIONAL AIRPORT  
STORMWATER POLLUTION PREVENTION PLAN

DRAINAGE AREA 1


PROJ.NO: 3097.09

DATE: AUG 2026

REF: SWPPP

FIGURE NO: 03

Z:\GIS\Projects\3097.09.DOT - N FAI Env Term FAI SWPPP Update\Map Documents\SWPPPSWPPP.aprx  
Data Saved: 8/12/2026 3:01 PM by EBeltis

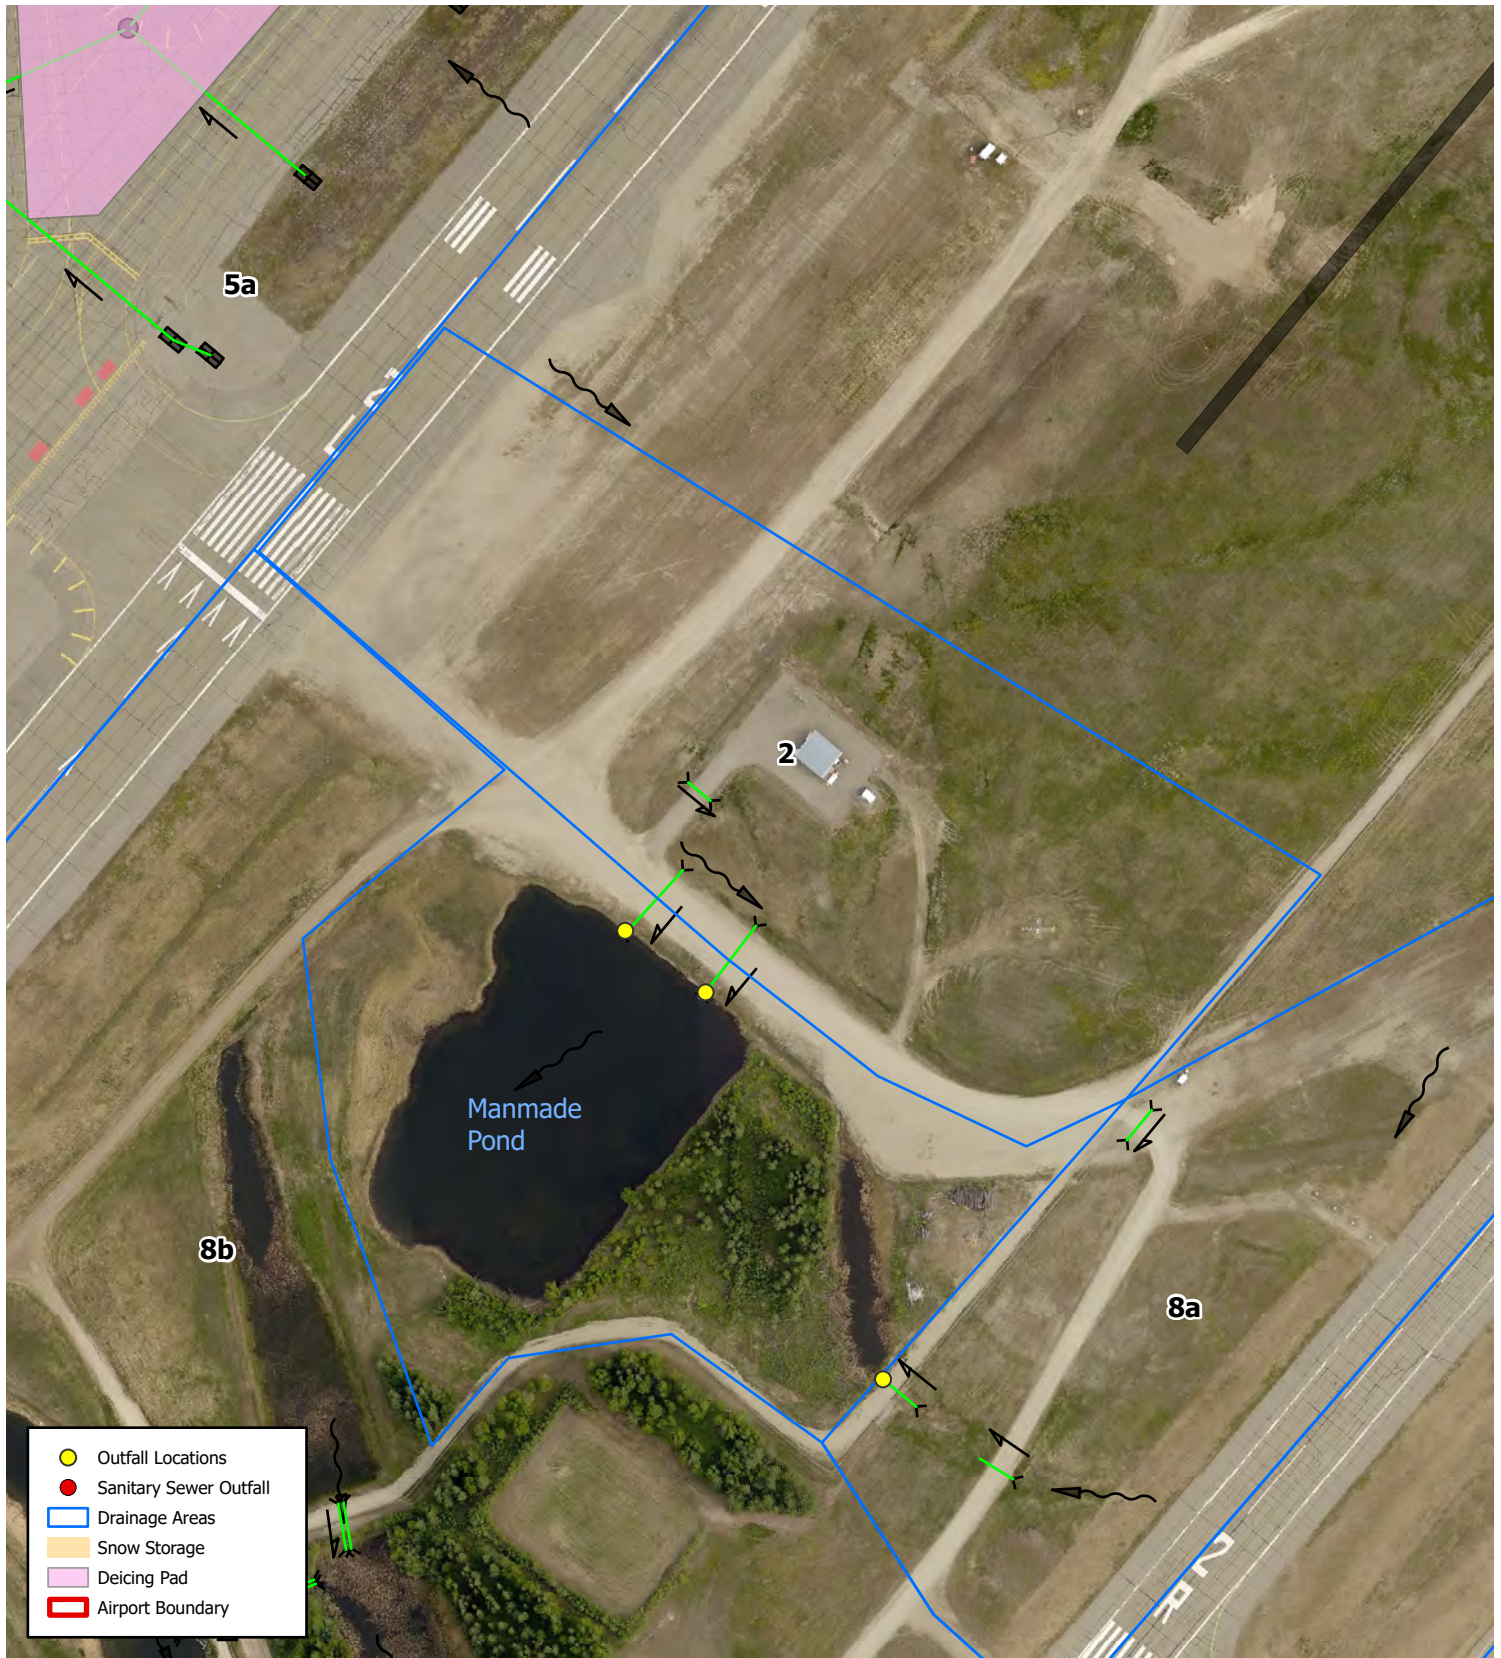

ALL LOCATIONS ARE APPROXIMATE

0 125 250 500  
Feet

Notes:

Coordinate System: NAD 1983 2011 StatePlane Alaska 3 FIPS 5003 Feet  
Fairbanks 2017 4-inch SID Imagery



STATE OF ALASKA  
DEPARTMENT OF TRANSPORTATION  
AND PUBLIC FACILITIES  
NORTHERN REGION

PREPARED BY:  
R&M CONSULTANTS, INC.

FAIRBANKS INTERNATIONAL AIRPORT  
STORMWATER POLLUTION PREVENTION PLAN

DRAINAGE AREA 2


PROJ.NO: 3097.09

DATE: AUG 2026

REF: SWPPP

FIGURE NO: 04

Z:\GIS\Projects\3097.09.DOT - N FAI Env Term FAI SWPPP Update\Map Documents\SWPPPSWPPP.mxd  
Data Saved: 8/12/2026 3:01 PM by EBeltis

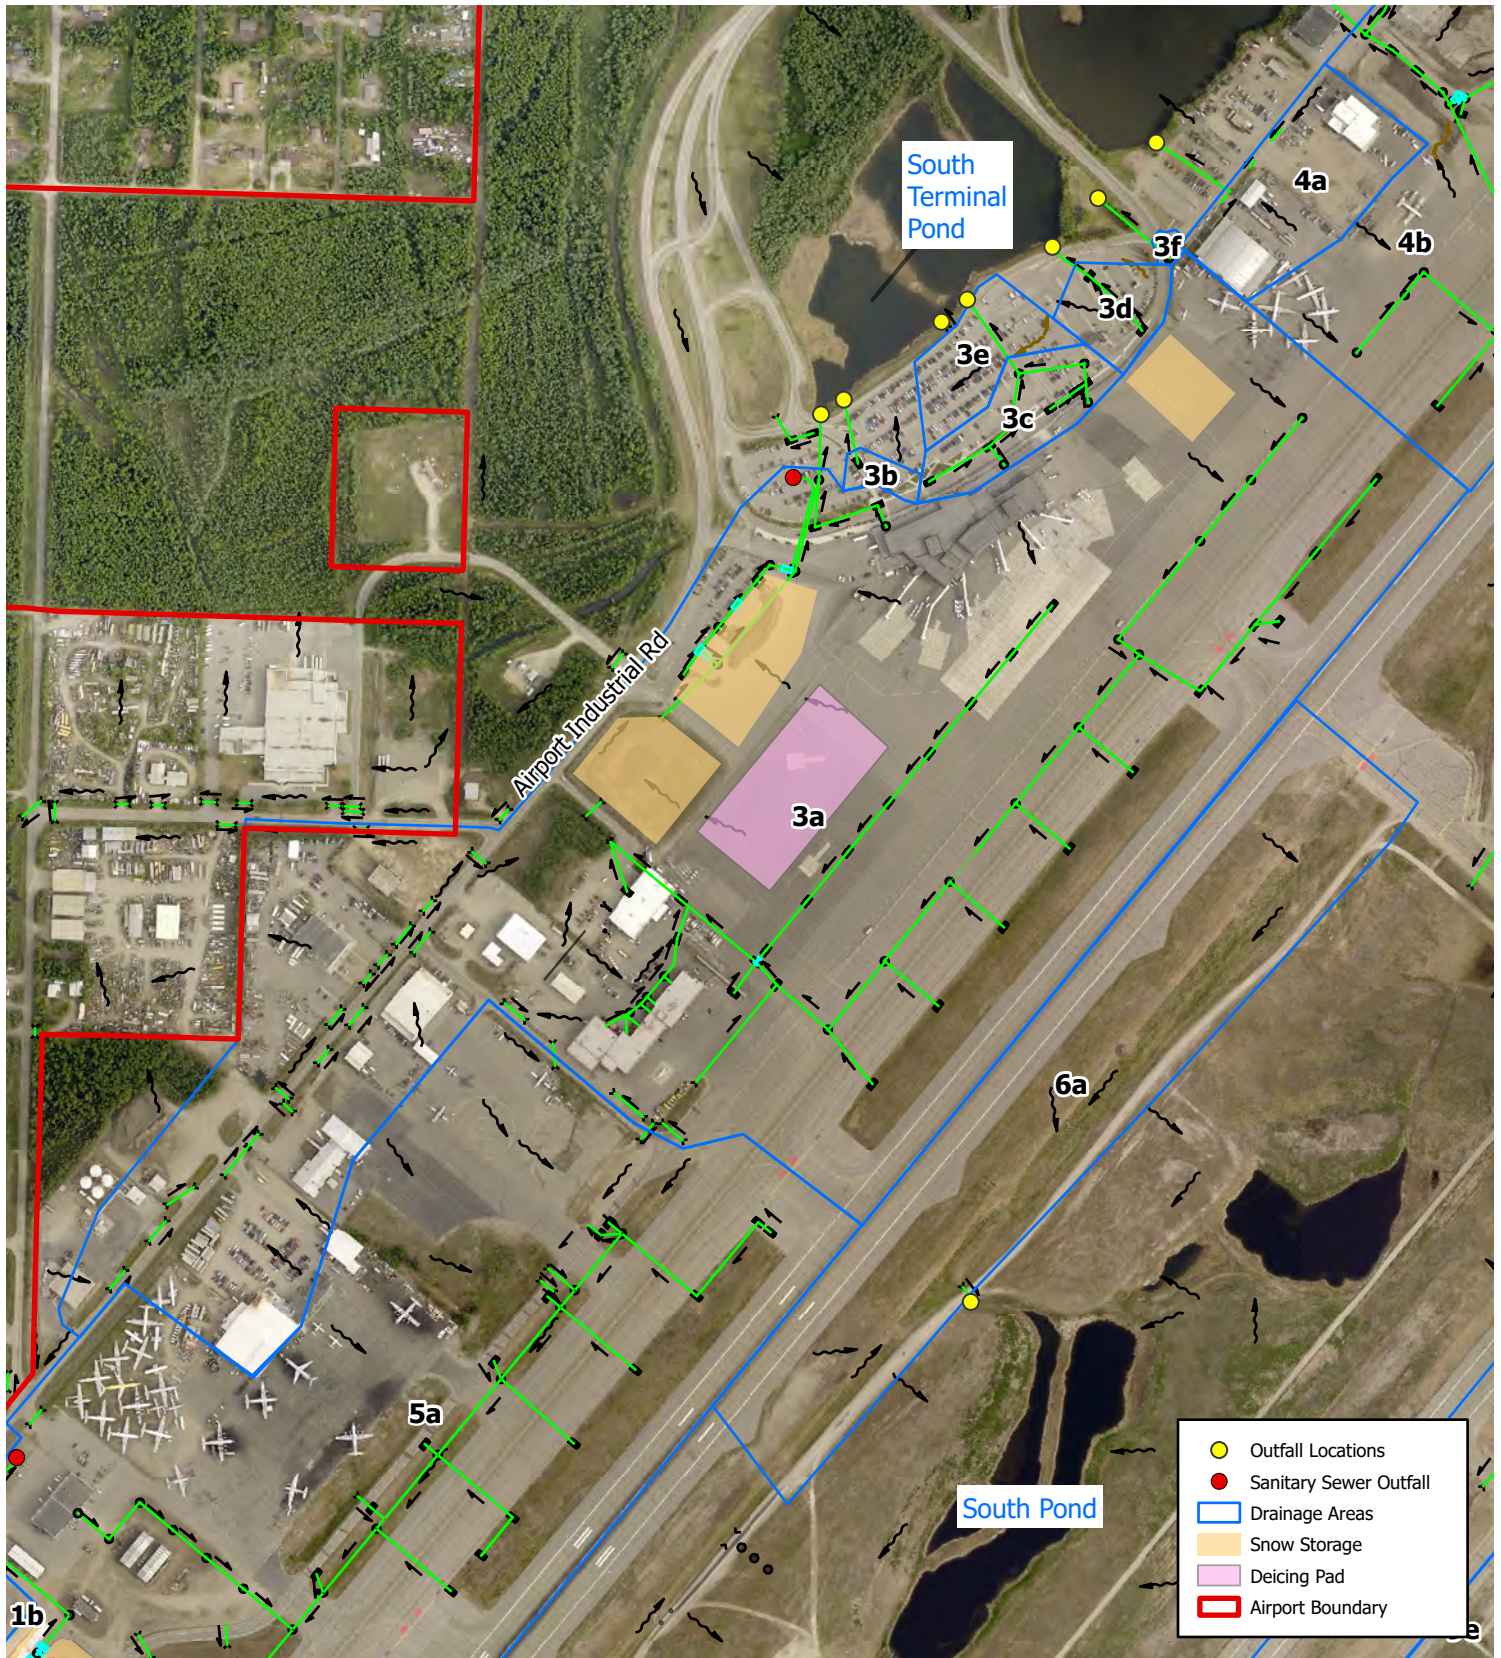

ALL LOCATIONS ARE APPROXIMATE

0 300 600 1,200  
Feet

Notes:

Coordinate System: NAD 1983 2011 StatePlane Alaska 3 FIPS 5003 Feet  
Fairbanks 2017 4-inch SID Imagery

STATE OF ALASKA  
DEPARTMENT OF TRANSPORTATION  
AND PUBLIC FACILITIES  
NORTHERN REGION

PREPARED BY:  
R&M CONSULTANTS, INC.

FAIRBANKS INTERNATIONAL AIRPORT  
STORMWATER POLLUTION PREVENTION PLAN

DRAINAGE AREA 3


PROJ.NO: 3097.09

DATE: AUG 2026

REF: SWPPP

FIGURE NO: 05

Z:\GIS\Projects\3097.09.DOT - N.EA Env Term FA SWPPP Update\Map Documents\SWPPP\SWPPP.aprx  
Data Saved: 8/12/2026 3:01 PM by EBeltis

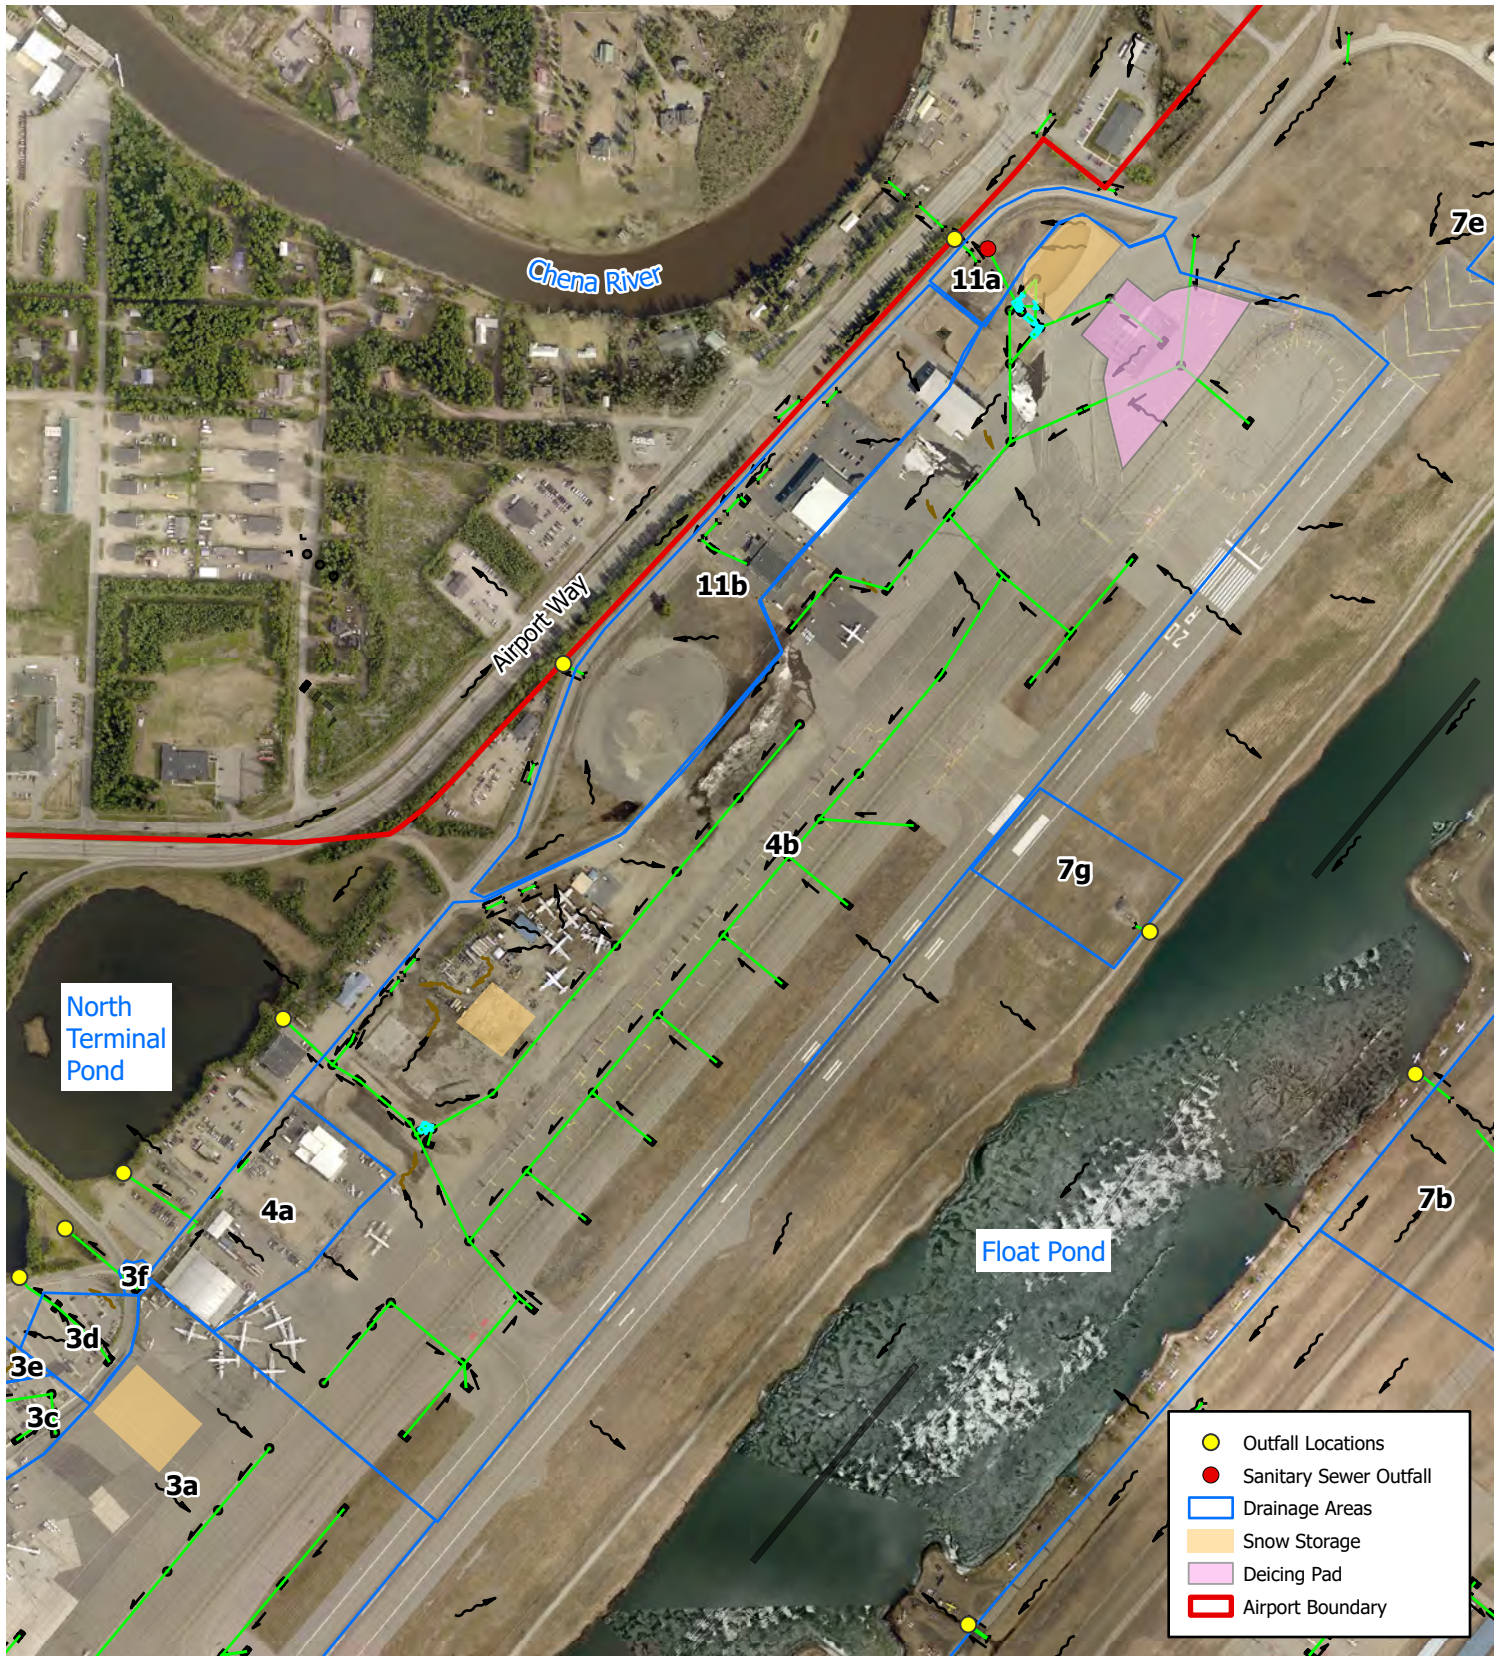

ALL LOCATIONS ARE APPROXIMATE



Notes:

Coordinate System: NAD 1983 2011 StatePlane Alaska 3 FIPS 5003 Feet  
Fairbanks 2017 4-inch SID Imagery



STATE OF ALASKA  
DEPARTMENT OF TRANSPORTATION  
AND PUBLIC FACILITIES  
NORTHERN REGION

PREPARED BY:  
R&M CONSULTANTS, INC.

FAIRBANKS INTERNATIONAL AIRPORT  
STORMWATER POLLUTION PREVENTION PLAN

DRAINAGE AREA 4


PROJ.NO: 3097.09

DATE: AUG 2026

REF: SWPPP

FIGURE NO: 06

7:1 GISProject\3097.09.DOT\_N FAI Env Term FAI SWPPP Update\Map Documents\SWPPP\SWPPP.mxd  
Data Saved: 8/12/2026 3:01 PM by EBeltis

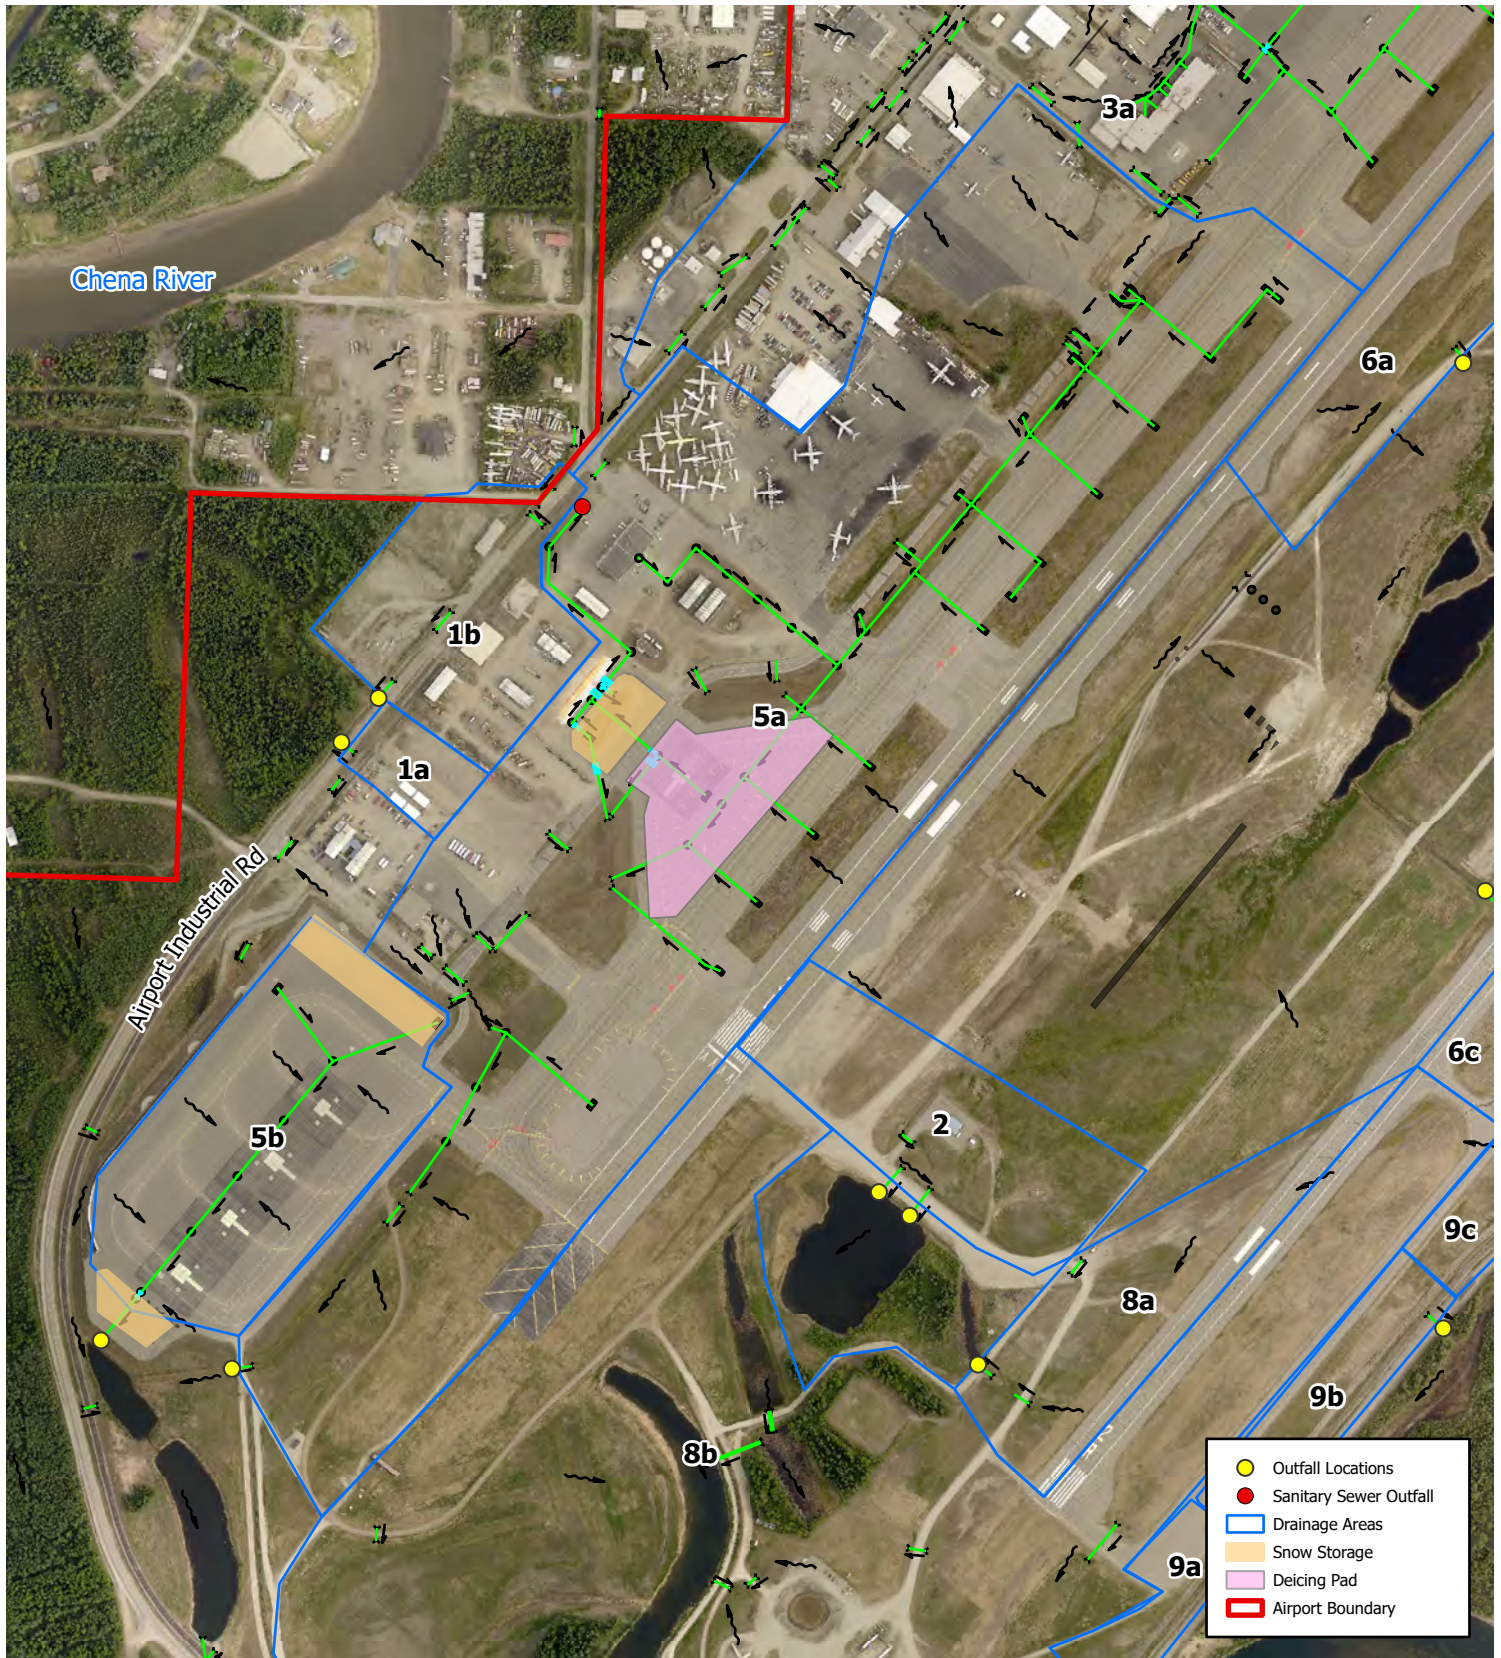

ALL LOCATIONS ARE APPROXIMATE

0 325 650 1,300  
Feet

Notes:

Coordinate System: NAD 1983 2011 StatePlane Alaska 3 FIPS 5003 Feet  
Fairbanks 2017 4-inch SID Imagery

STATE OF ALASKA  
DEPARTMENT OF TRANSPORTATION  
AND PUBLIC FACILITIES  
NORTHERN REGION

PREPARED BY:  
R&M CONSULTANTS, INC.

FAIRBANKS INTERNATIONAL AIRPORT  
STORMWATER POLLUTION PREVENTION PLAN

DRAINAGE AREA 5


PROJ.NO: 3097.09

DATE: AUG 2026

REF: SWPPP

FIGURE NO: 07

7:1 GIS\Projects\3097.09.DOT - N.EA\Env.Term.FA\SWPPP.Update\Map Documents\SWPPP\SWPPP.aprx  
Data Saved: 8/12/2026 3:01 PM by EBeltis

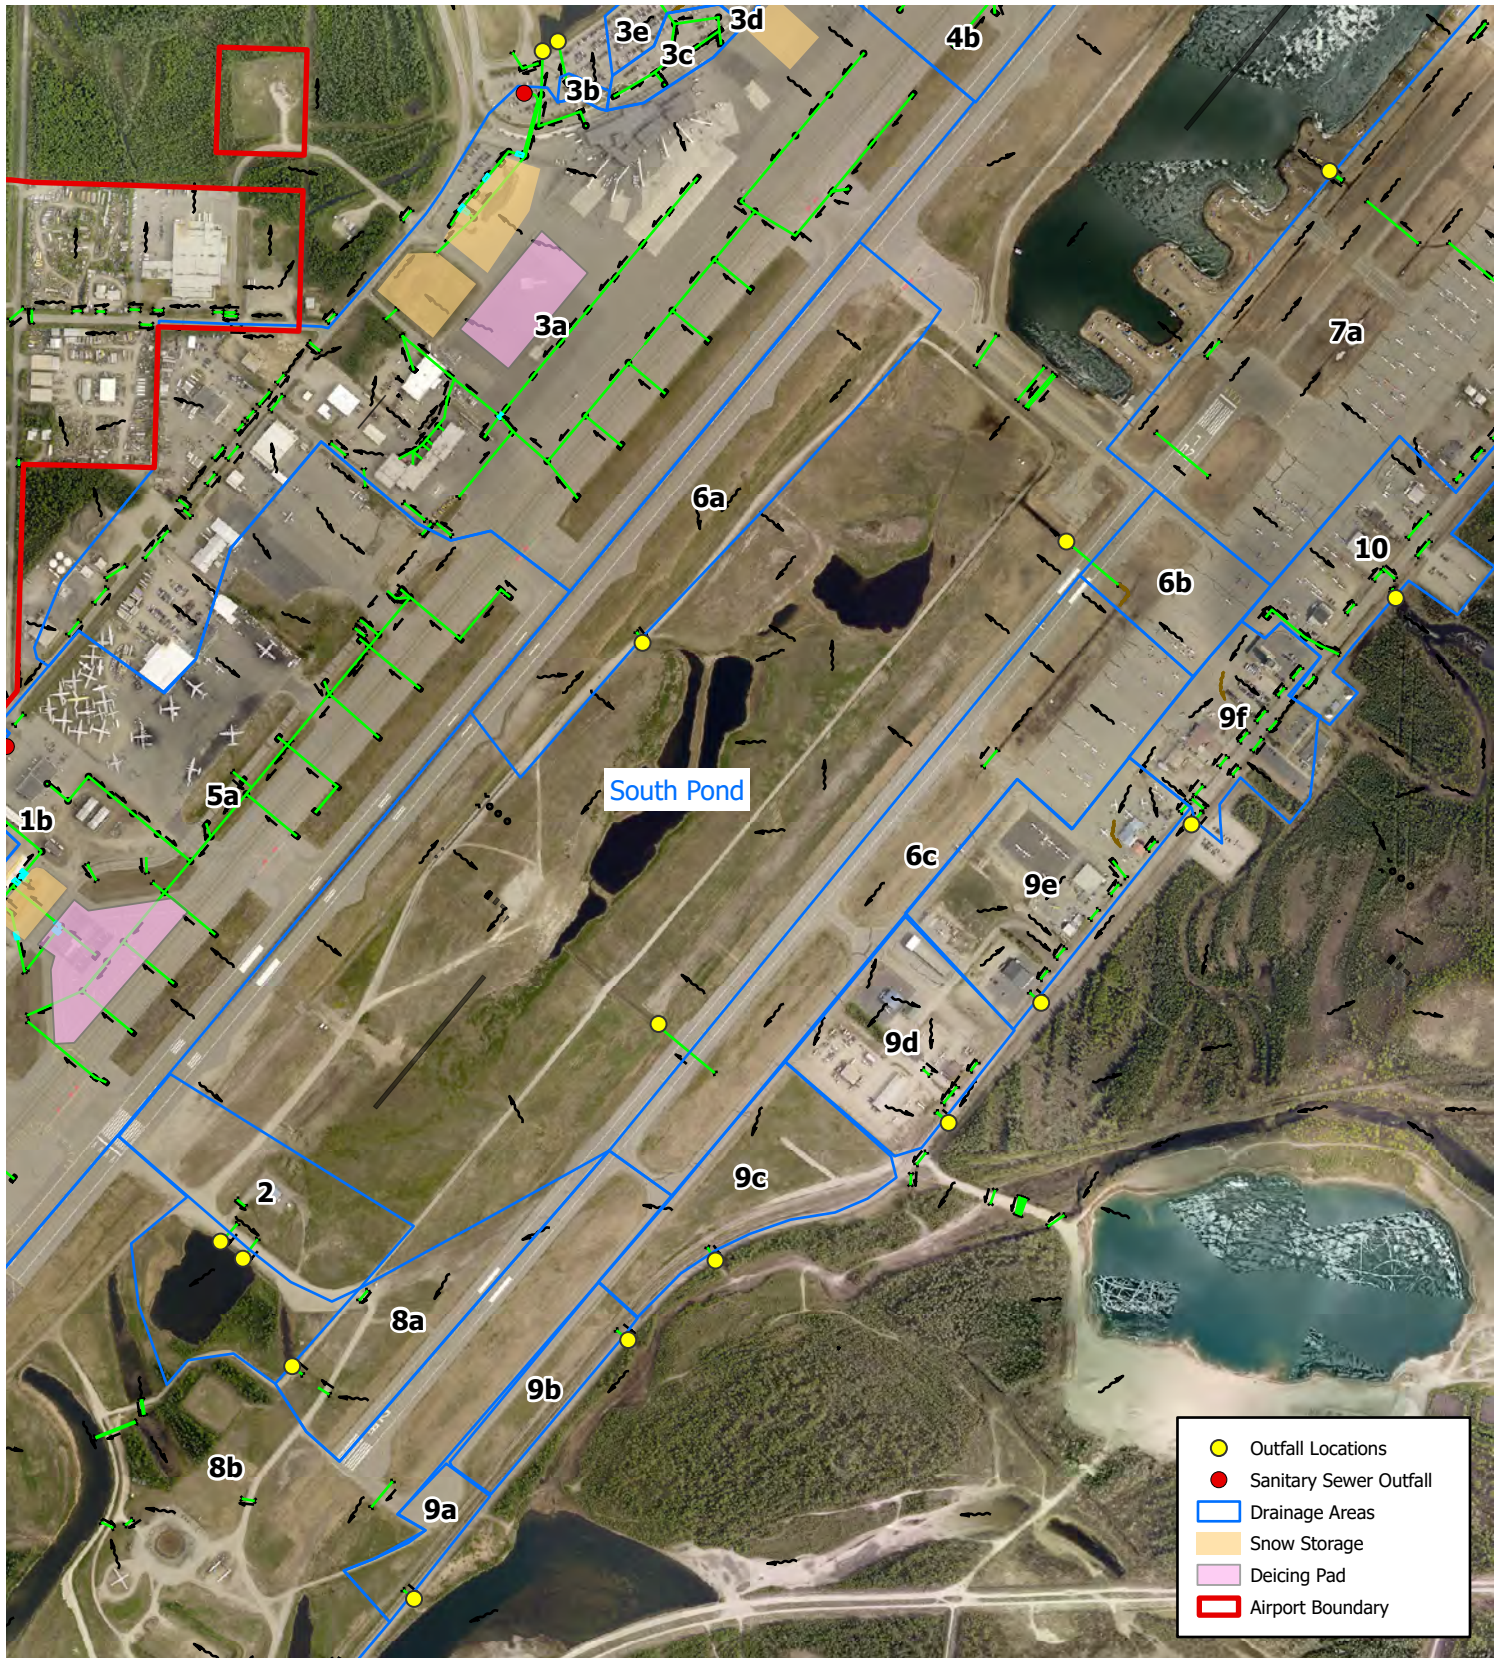

ALL LOCATIONS ARE APPROXIMATE

0 450 900 1,800  
Feet

Notes:

Coordinate System: NAD 1983 2011 StatePlane Alaska 3 FIPS 5003 Feet  
Fairbanks 2017 4-inch SID Imagery



STATE OF ALASKA  
DEPARTMENT OF TRANSPORTATION  
AND PUBLIC FACILITIES  
NORTHERN REGION

PREPARED BY:  
R&M CONSULTANTS, INC.

FAIRBANKS INTERNATIONAL AIRPORT  
STORMWATER POLLUTION PREVENTION PLAN

DRAINAGE AREA 6


PROJ.NO: 3097.09

DATE: AUG 2026

REF: SWPPP

FIGURE NO: 08

Z:\GIS\Projects\3097.09.DOT - N.EA Env Term FAI SWPPP Update\Map Documents\SWPPP\SWPPP.mxd  
Data Saved: 8/12/2026 3:01 PM by EBeltis

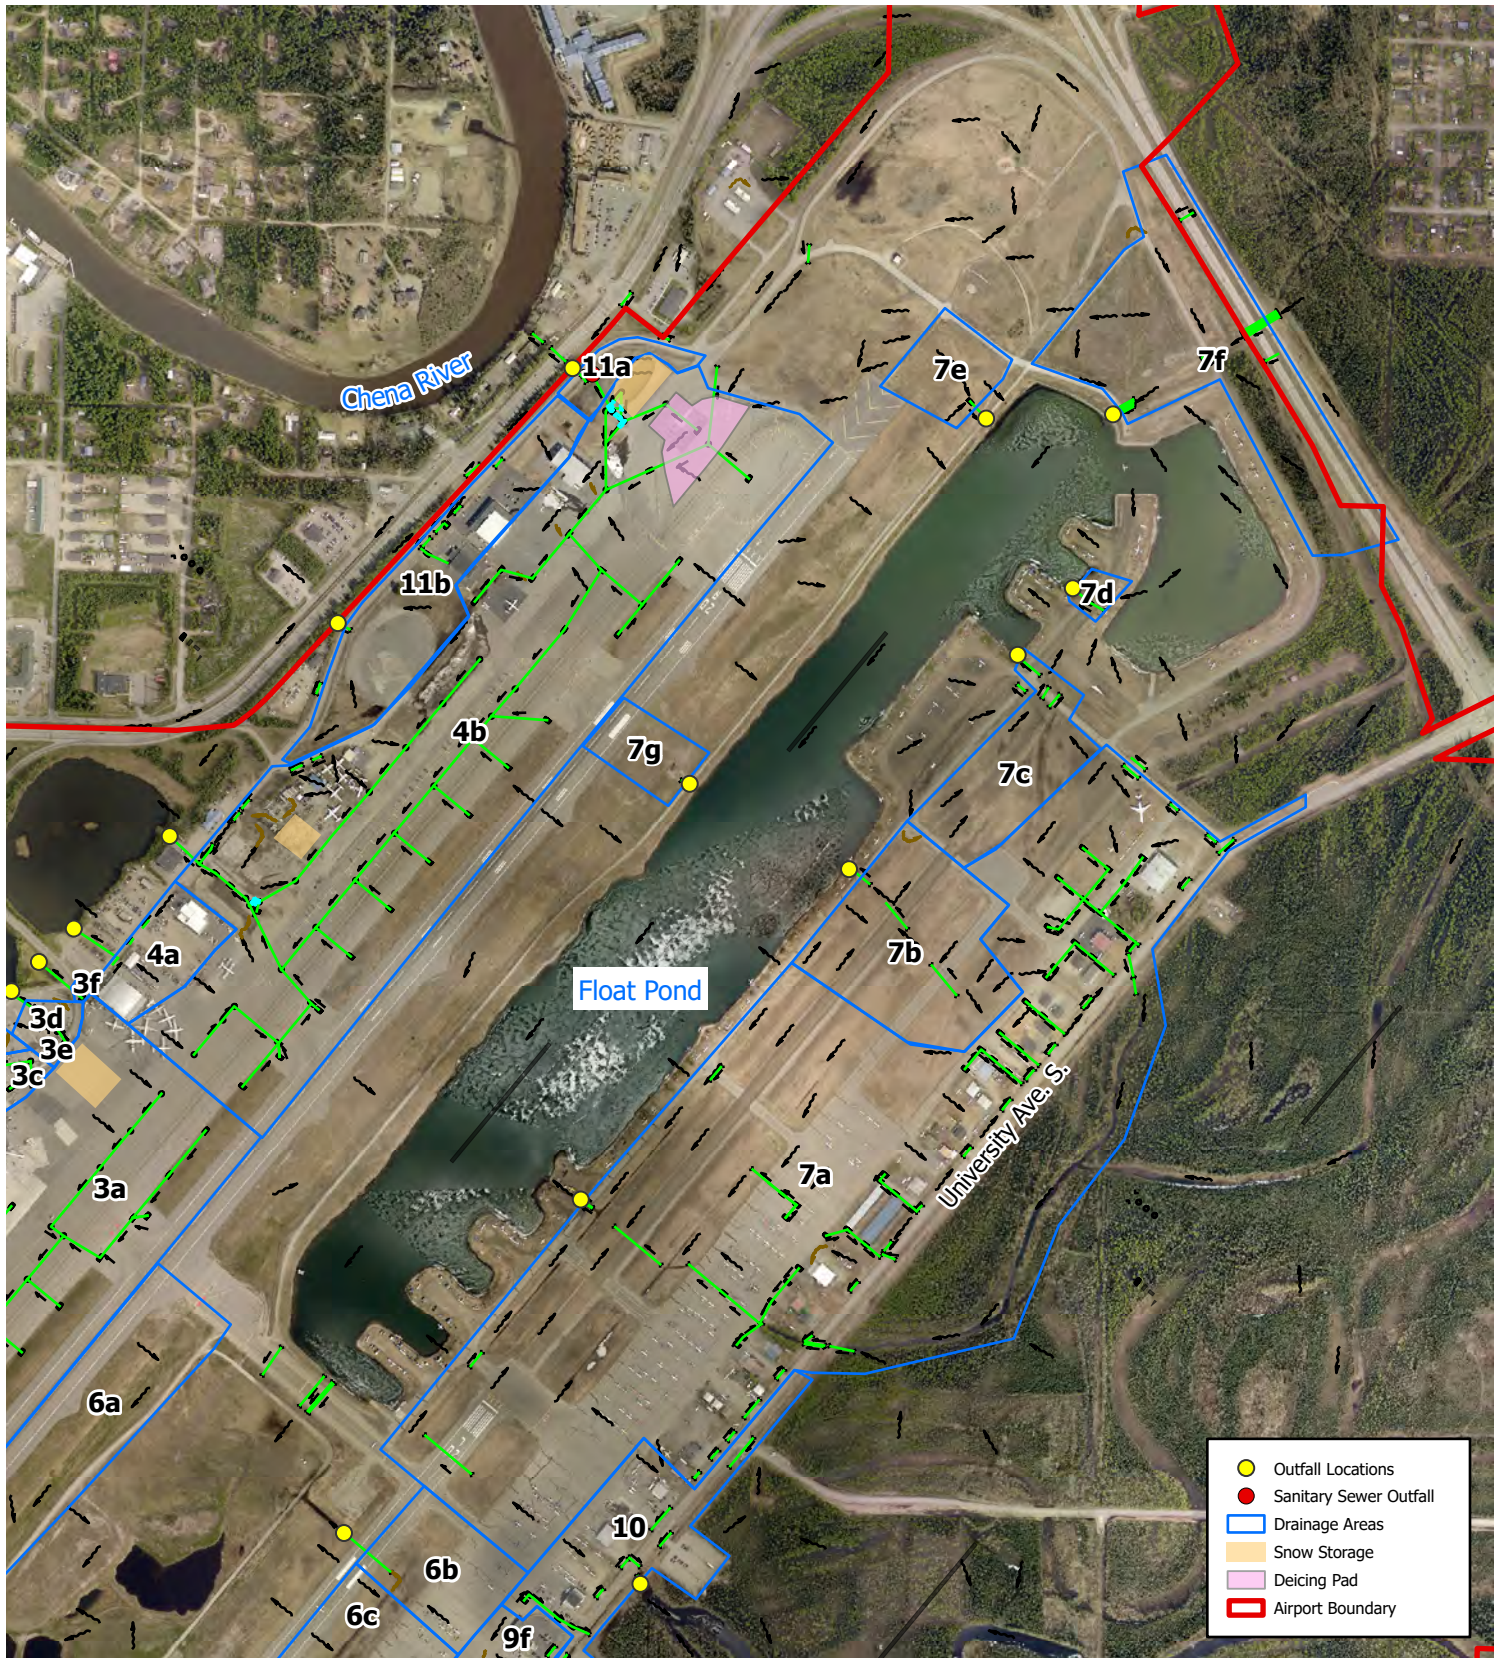

ALL LOCATIONS ARE APPROXIMATE

0 500 1,000 2,000  
Feet

Notes:

Coordinate System: NAD 1983 2011 StatePlane Alaska 3 FIPS 5003 Feet  
Fairbanks 2017 4-inch SID Imagery



STATE OF ALASKA  
DEPARTMENT OF TRANSPORTATION  
AND PUBLIC FACILITIES  
NORTHERN REGION

PREPARED BY:  
R&M CONSULTANTS, INC.

FAIRBANKS INTERNATIONAL AIRPORT  
STORMWATER POLLUTION PREVENTION PLAN

DRAINAGE AREA 7


PROJ.NO: 3097.09

DATE: AUG 2026

REF: SWPPP

FIGURE NO: 09

Z:\GIS\Projects\3097.09.DOT - N.EA Env Term FA SWPPP Update\Map Documents\SWPPPSWPPP.mxd  
Data Saved: 8/12/2026 3:01 PM by EBell

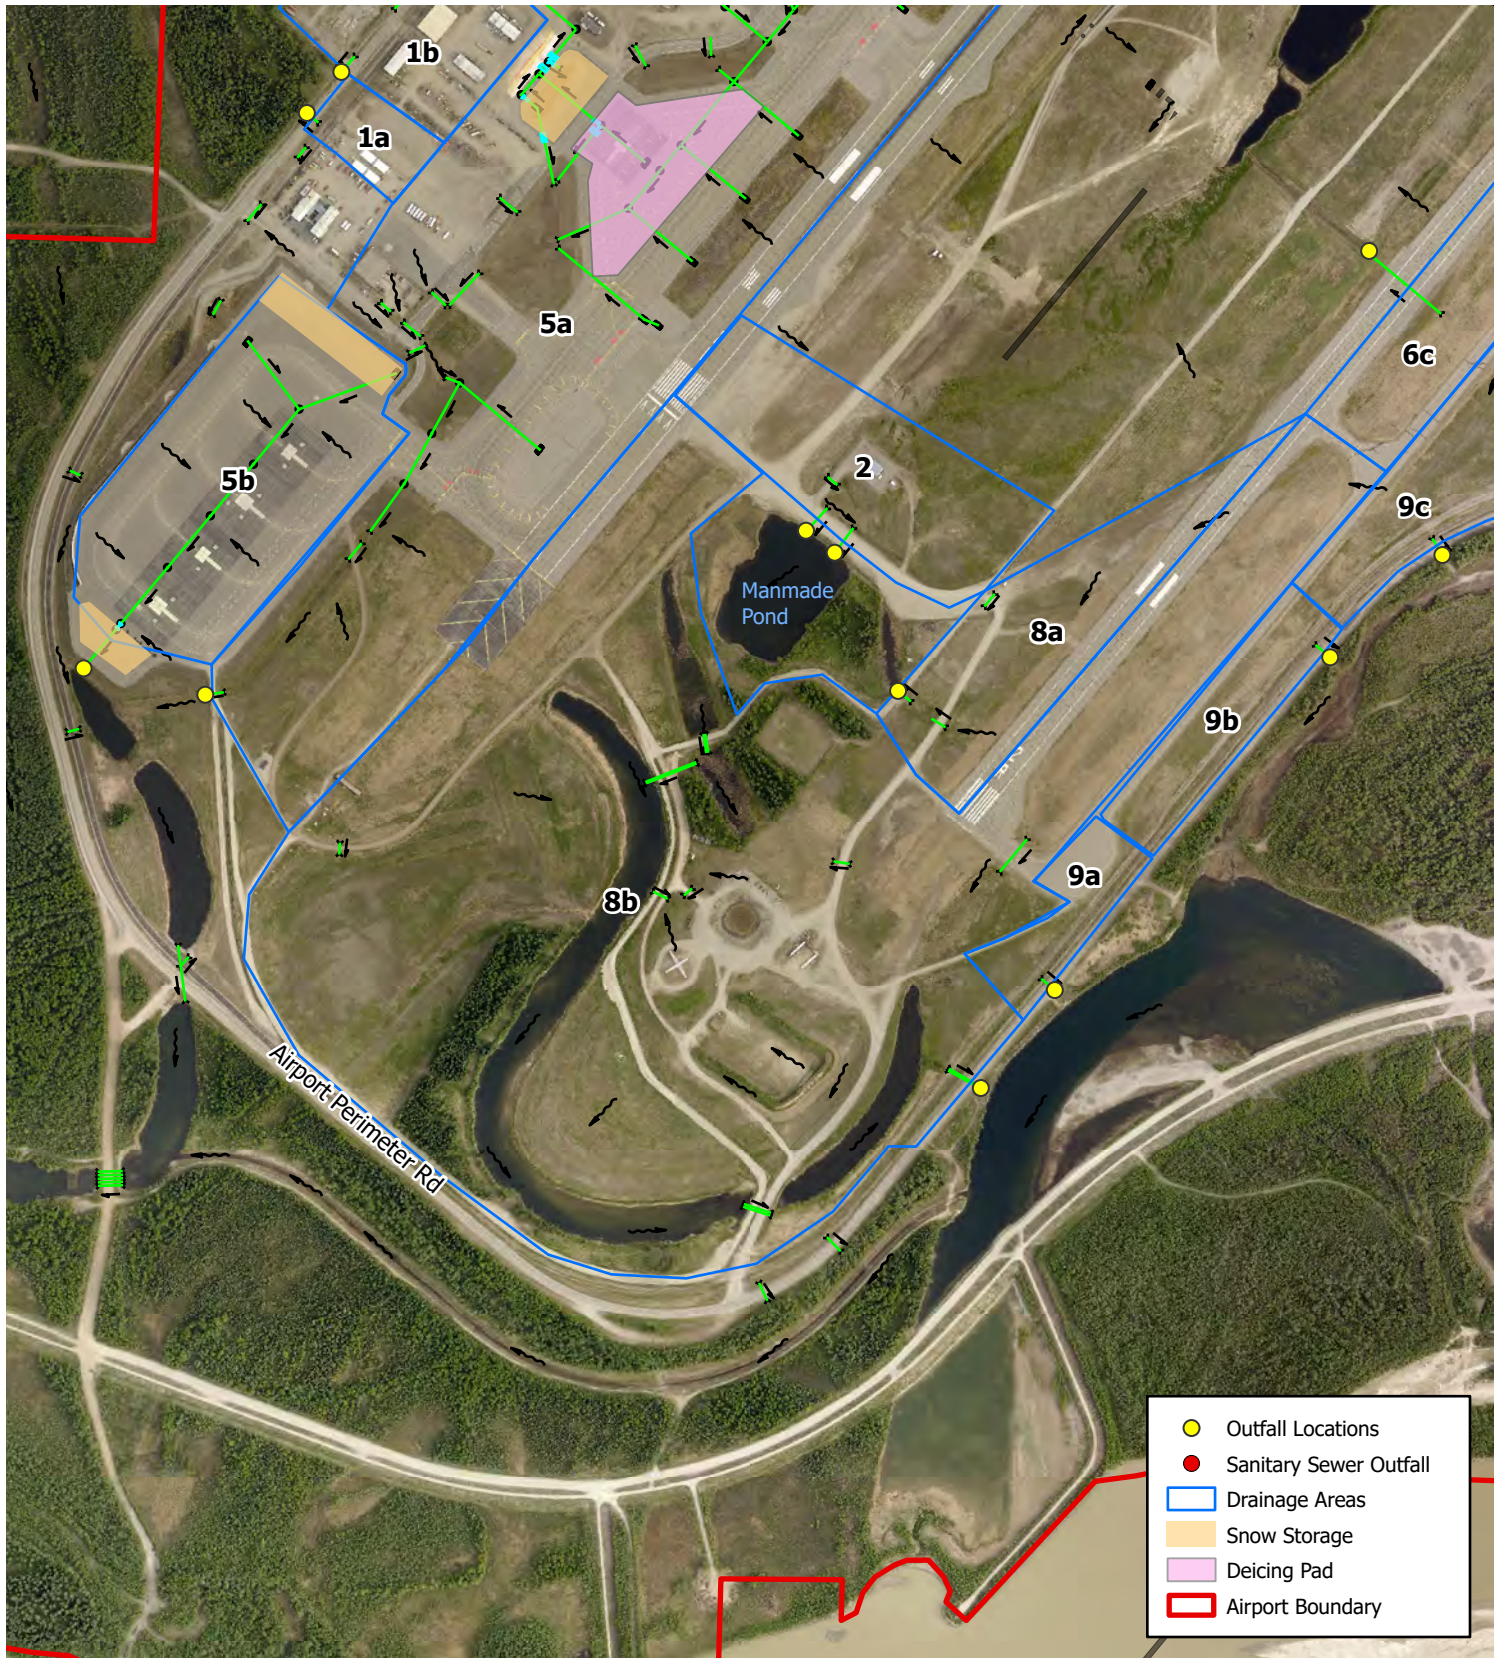

ALL LOCATIONS ARE APPROXIMATE

0 350 700 1,400  
Feet

Notes:

Coordinate System: NAD 1983 2011 StatePlane Alaska 3 FIPS 5003 Feet  
Fairbanks 2017 4-inch SID Imagery



STATE OF ALASKA  
DEPARTMENT OF TRANSPORTATION  
AND PUBLIC FACILITIES  
NORTHERN REGION

PREPARED BY:  
R&M CONSULTANTS, INC.

FAIRBANKS INTERNATIONAL AIRPORT  
STORMWATER POLLUTION PREVENTION PLAN

DRAINAGE AREA 8

PROJ.NO: 3097.09

DATE: AUG 2026


REF: SWPPP

FIGURE NO: 10

Z:\GIS\Projects\3097.09.DOT - N.EA Env Term FA SWPPP Update\Map Documents\SWPPP\SWPPP.aprx  
Data Saved: 8/12/2026 3:01 PM by EBeltis



ALL LOCATIONS ARE APPROXIMATE

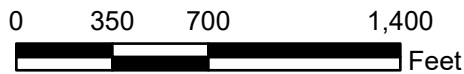

Notes:

Coordinate System: NAD 1983 2011 StatePlane Alaska 3 FIPS 5003 Feet  
Fairbanks 2017 4-inch SID Imagery



STATE OF ALASKA  
DEPARTMENT OF TRANSPORTATION  
AND PUBLIC FACILITIES  
NORTHERN REGION

PREPARED BY:  
R&M CONSULTANTS, INC.

FAIRBANKS INTERNATIONAL AIRPORT  
STORMWATER POLLUTION PREVENTION PLAN

DRAINAGE AREA 9


PROJ.NO: 3097.09

DATE: AUG 2026


REF: SWPPP

FIGURE NO: 11

Z:\GIS\Projects\3097.09.DOT - N.EA Env Term FA SWPPP Update\Map Documents\SWPPPSWPPP.docx  
Data Saved: 8/12/2026 3:01 PM by EBeltis

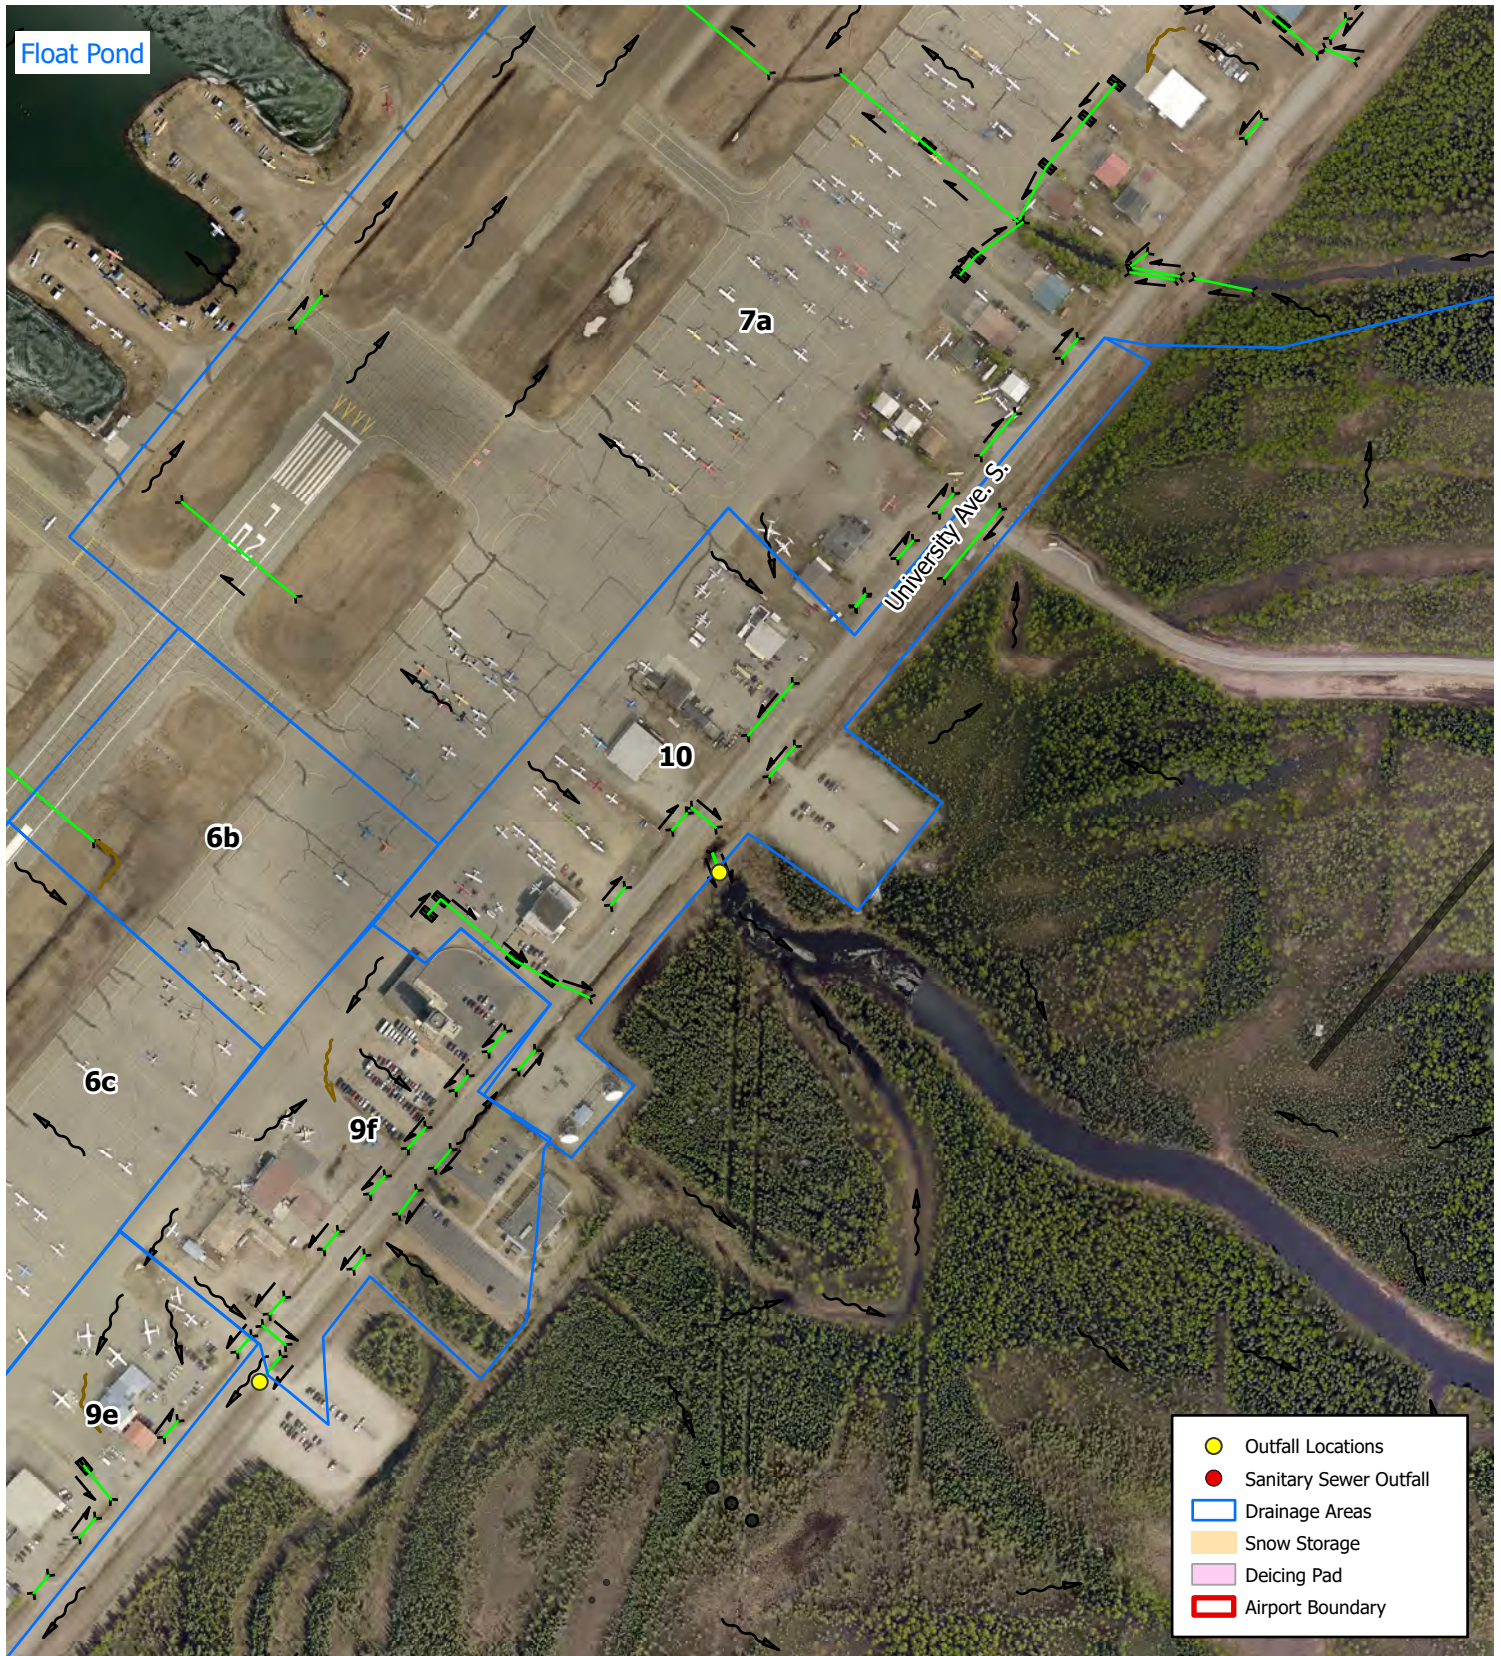

ALL LOCATIONS ARE APPROXIMATE

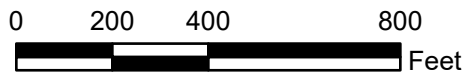

Notes:

Coordinate System: NAD 1983 2011 StatePlane Alaska 3 FIPS 5003 Feet  
Fairbanks 2017 4-inch SID Imagery



STATE OF ALASKA  
DEPARTMENT OF TRANSPORTATION  
AND PUBLIC FACILITIES  
NORTHERN REGION

PREPARED BY:  
R&M CONSULTANTS, INC.

# FAIRBANKS INTERNATIONAL AIRPORT STORMWATER POLLUTION PREVENTION PLAN

DRAINAGE AREA 10


PROJ.NO: 3097.09

DATE: AUG 2026


REF: SWPPP

FIGURE NO: 12

Z:\GIS\Projects\3097.09.DOT - N.EA Env. Term.FA SWPPP Update\Map Documents\SWPPPSWPPP.mxd  
Data Saved: 8/12/2026 3:01 PM by EBetts

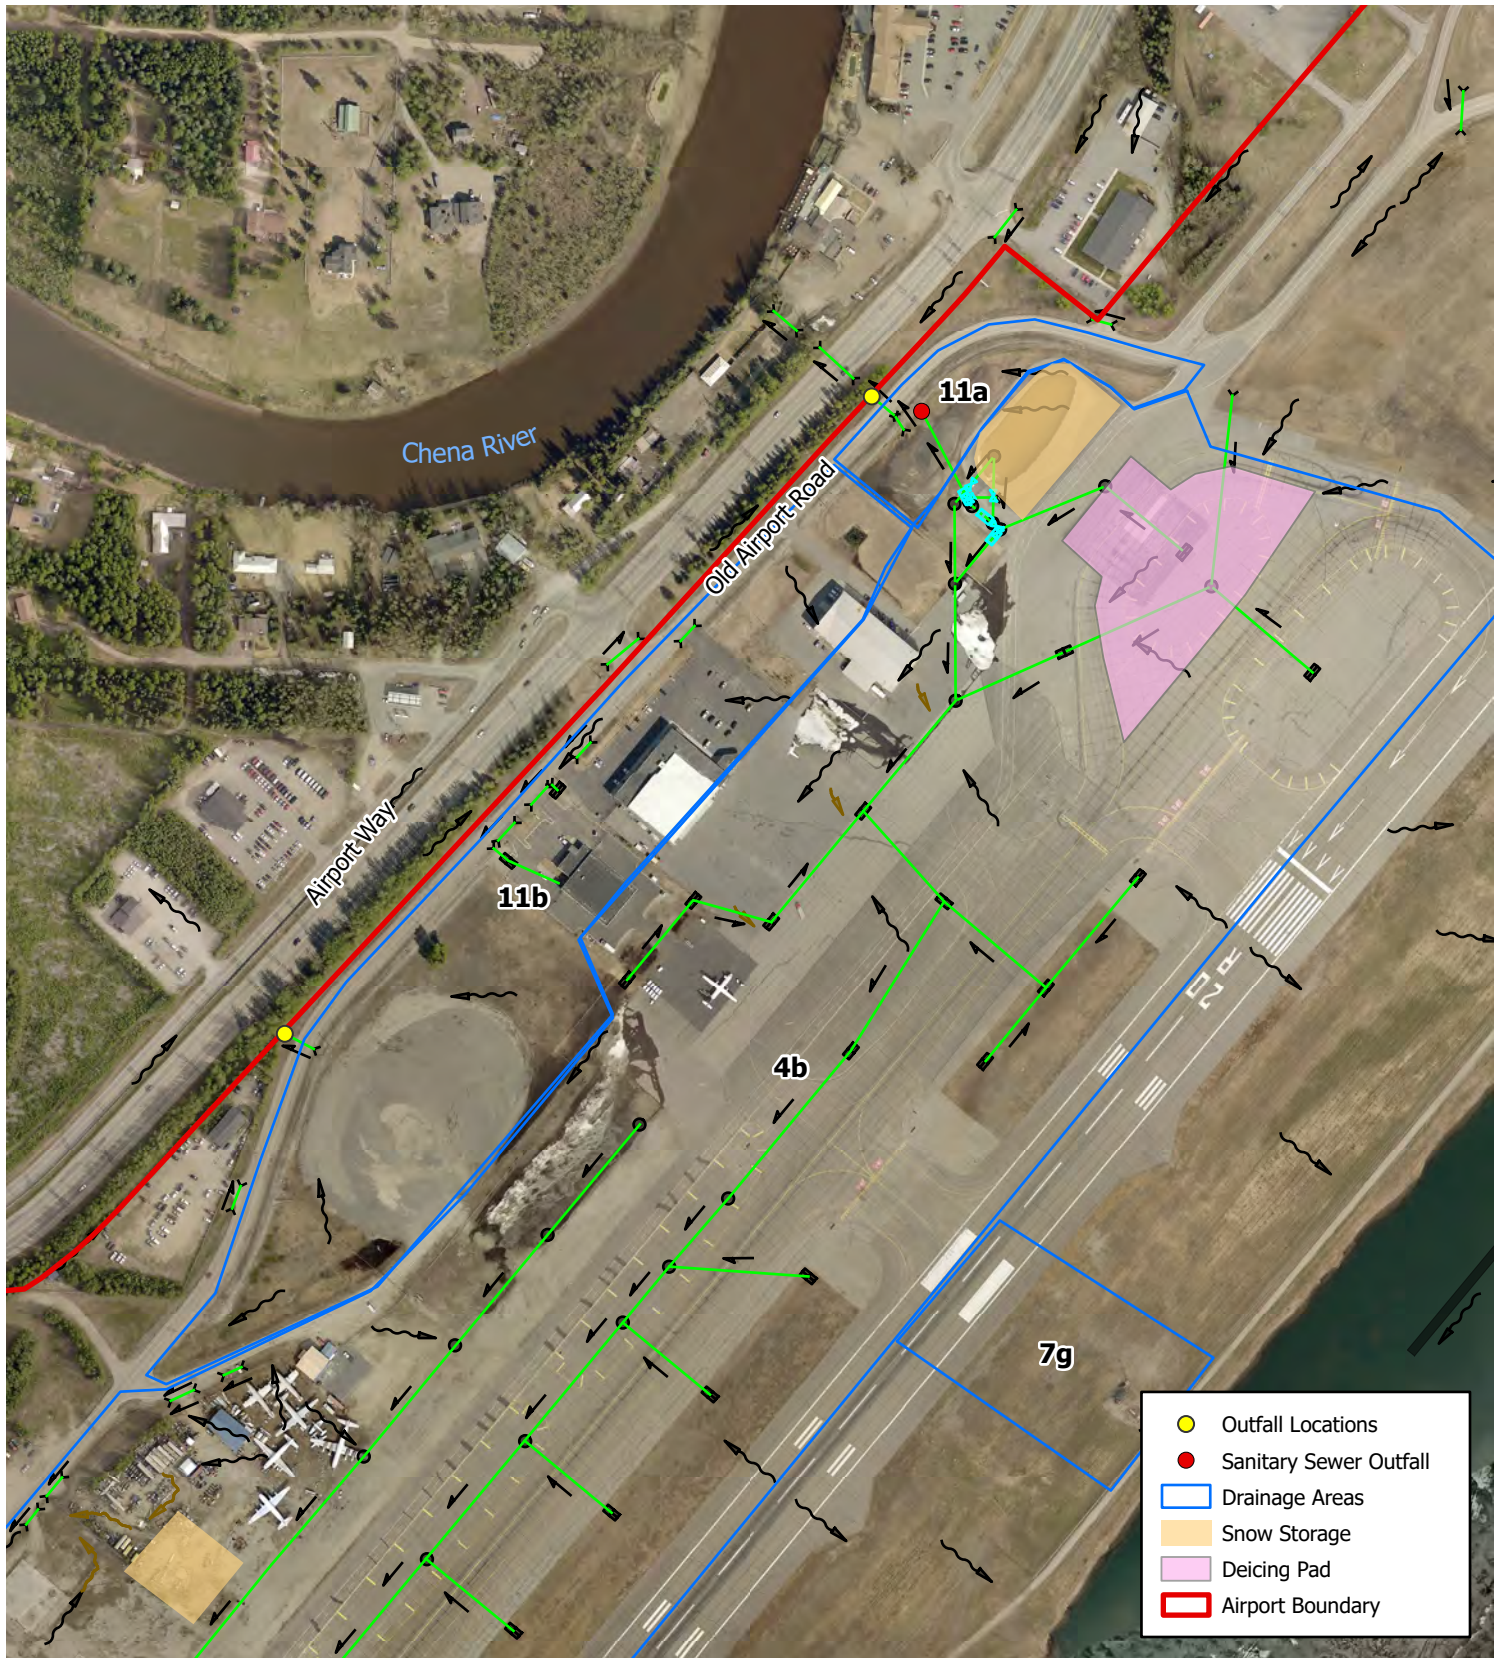

ALL LOCATIONS ARE APPROXIMATE

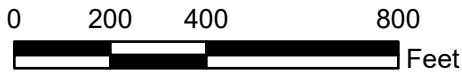

Notes:

Coordinate System: NAD 1983 2011 StatePlane Alaska 3 FIPS 5003 Feet  
Fairbanks 2017 4-inch SID Imagery



STATE OF ALASKA  
DEPARTMENT OF TRANSPORTATION  
AND PUBLIC FACILITIES  
NORTHERN REGION

PREPARED BY:  
R&M CONSULTANTS, INC.

FAIRBANKS INTERNATIONAL AIRPORT  
STORMWATER POLLUTION PREVENTION PLAN


DRAINAGE AREA 11


PROJ.NO: 3097.09

DATE: AUG 2026


REF: SWPPP

FIGURE NO: 13

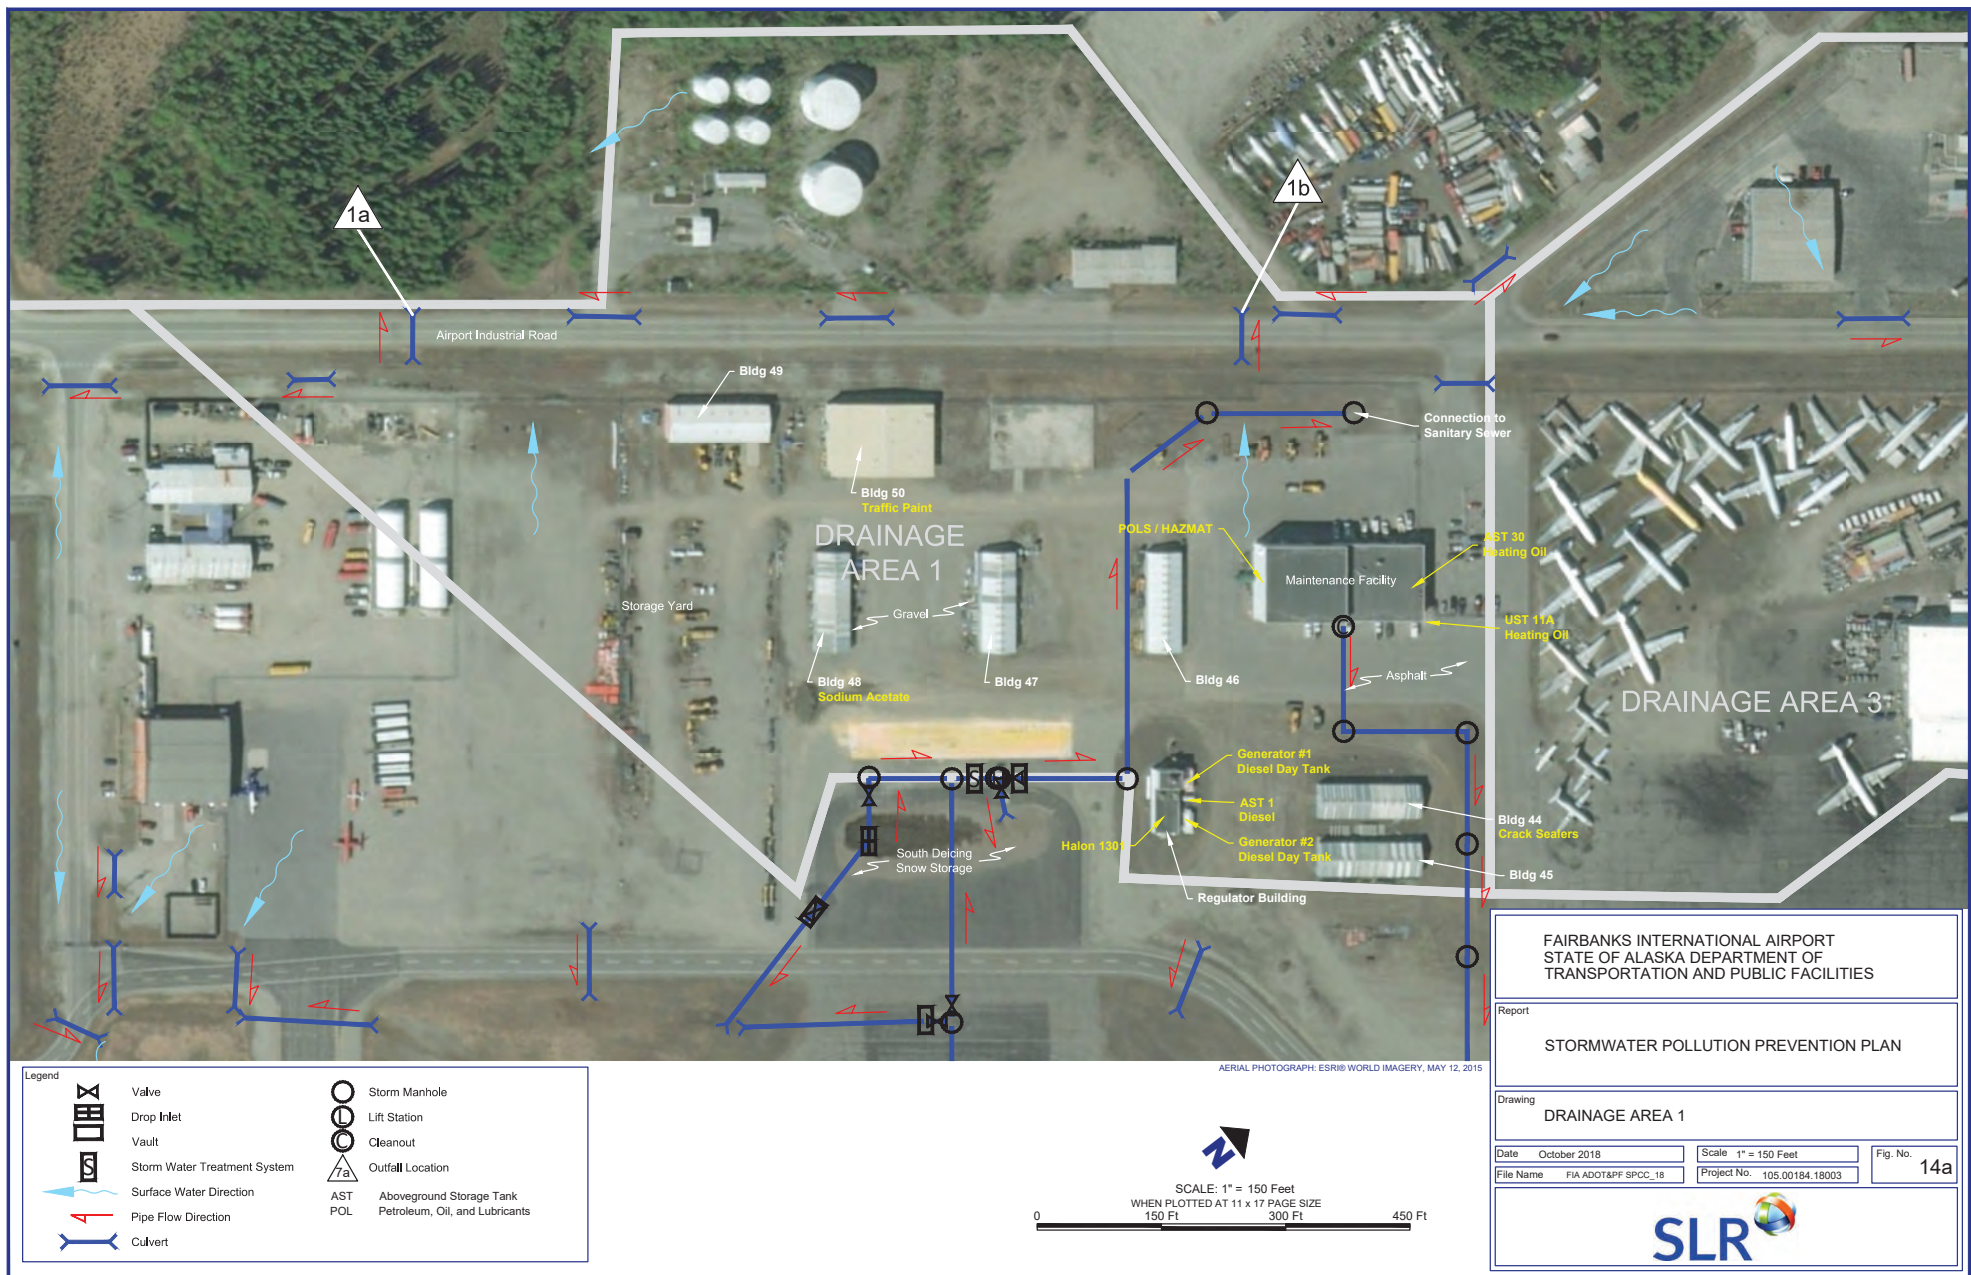

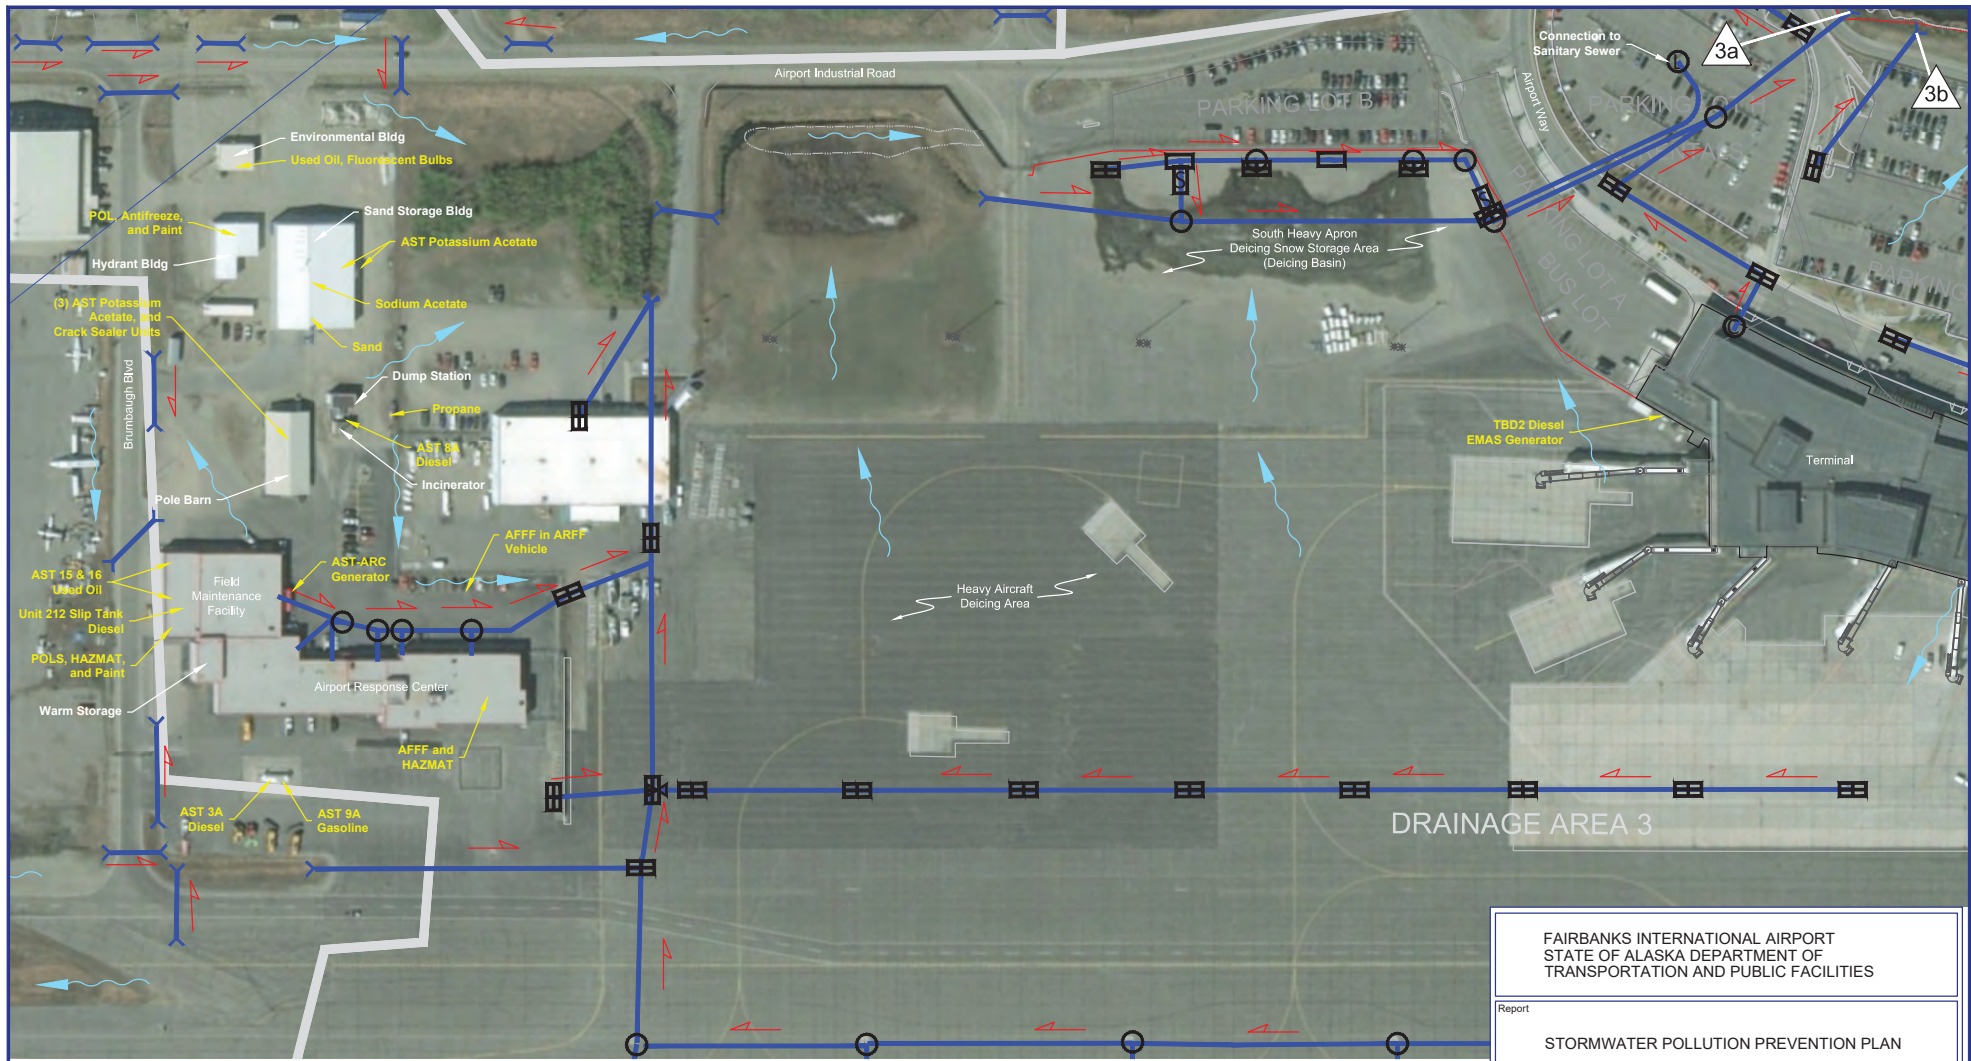

| Legend |                                   |
|--------|-----------------------------------|
|        | Valve                             |
|        | Drop Inlet                        |
|        | Vault                             |
|        | Storm Water Treatment System      |
|        | Surface Water Direction           |
|        | Pipe Flow Direction               |
|        | Culvert                           |
|        | Storm Manhole                     |
|        | Lift Station                      |
|        | Cleanout                          |
|        | Outfall Location                  |
|        | Aqueous Film Forming Foam         |
|        | Aircraft Rescue and Fire Fighting |
|        | Aboveground Storage Tank          |
|        | Petroleum, Oil, and Lubricants    |

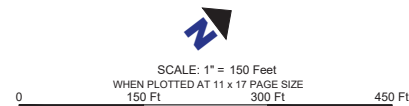

FAIRBANKS INTERNATIONAL AIRPORT  
STATE OF ALASKA DEPARTMENT OF  
TRANSPORTATION AND PUBLIC FACILITIES

Report

STORMWATER POLLUTION PREVENTION PLAN

Drawing

DRAINAGE AREA 3

Date October 2018

Scale 1" = 150 Feet

Fig. No.

File Name FIA ADOT&PF SPCC\_18

Project No. 105.00184.18003

14b





Legend

|  |                              |  |                  |
|--|------------------------------|--|------------------|
|  | Valve                        |  | Storm Manhole    |
|  | Drop Inlet                   |  | Lift Station     |
|  | Vault                        |  | Cleanout         |
|  | Storm Water Treatment System |  | Outfall Location |
|  | Surface Water Direction      |  |                  |
|  | Pipe Flow Direction          |  |                  |
|  | Culvert                      |  |                  |

AERIAL PHOTOGRAPH: ESRI® WORLD IMAGERY, MAY 12, 2015



SCALE: 1" = 1,000 Feet  
WHEN PLOTTED AT 11 x 17 PAGE SIZE  
1,000 Ft 2,000 Ft 3,000 Ft

FAIRBANKS INTERNATIONAL AIRPORT  
STATE OF ALASKA DEPARTMENT OF  
TRANSPORTATION AND PUBLIC FACILITIES

Report

STORMWATER POLLUTION PREVENTION PLAN

Drawing

DRAINAGE AREA 8

Date July 2020

Scale 1" = 1,000 Feet

Fig. No.


File Name FIA ADOT&PF SPCC\_18

Project No. 105.00184.18004


14c



| Legend |                              |
|--------|------------------------------|
|        | Valve                        |
|        | Drop Inlet                   |
|        | Vault                        |
|        | Storm Water Treatment System |
|        | Surface Water Direction      |
|        | Pipe Flow Direction          |
|        | Culvert                      |
|        | Storm Manhole                |
|        | Lift Station                 |
|        | Cleanout                     |
|        | Outfall Location             |
|        | Aboveground Storage Tank     |
|        | Air Traffic Control Tower    |

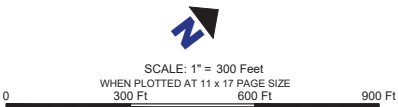


|   |                     |                             |
|---|---------------------|-----------------------------|
| FAIRBANKS INTERNATIONAL AIRPORT<br>STATE OF ALASKA DEPARTMENT OF<br>TRANSPORTATION AND PUBLIC FACILITIES |                     |                             |
| Report                                                                                                   |                     |                             |
| STORMWATER POLLUTION PREVENTION PLAN                                                                     |                     |                             |
| Drawing                                                                                                  |                     |                             |
| DRAINAGE AREA 9                                                                                          |                     |                             |
| Date   | October 2018        | Scale 1" = 300 Feet         |
| File Name                                                                                                | FIA ADOT&PF SPCC_18 | Project No. 105.00184.18003 |
|   |                     | Fig. No. 14d                |
|   |                     |                             |

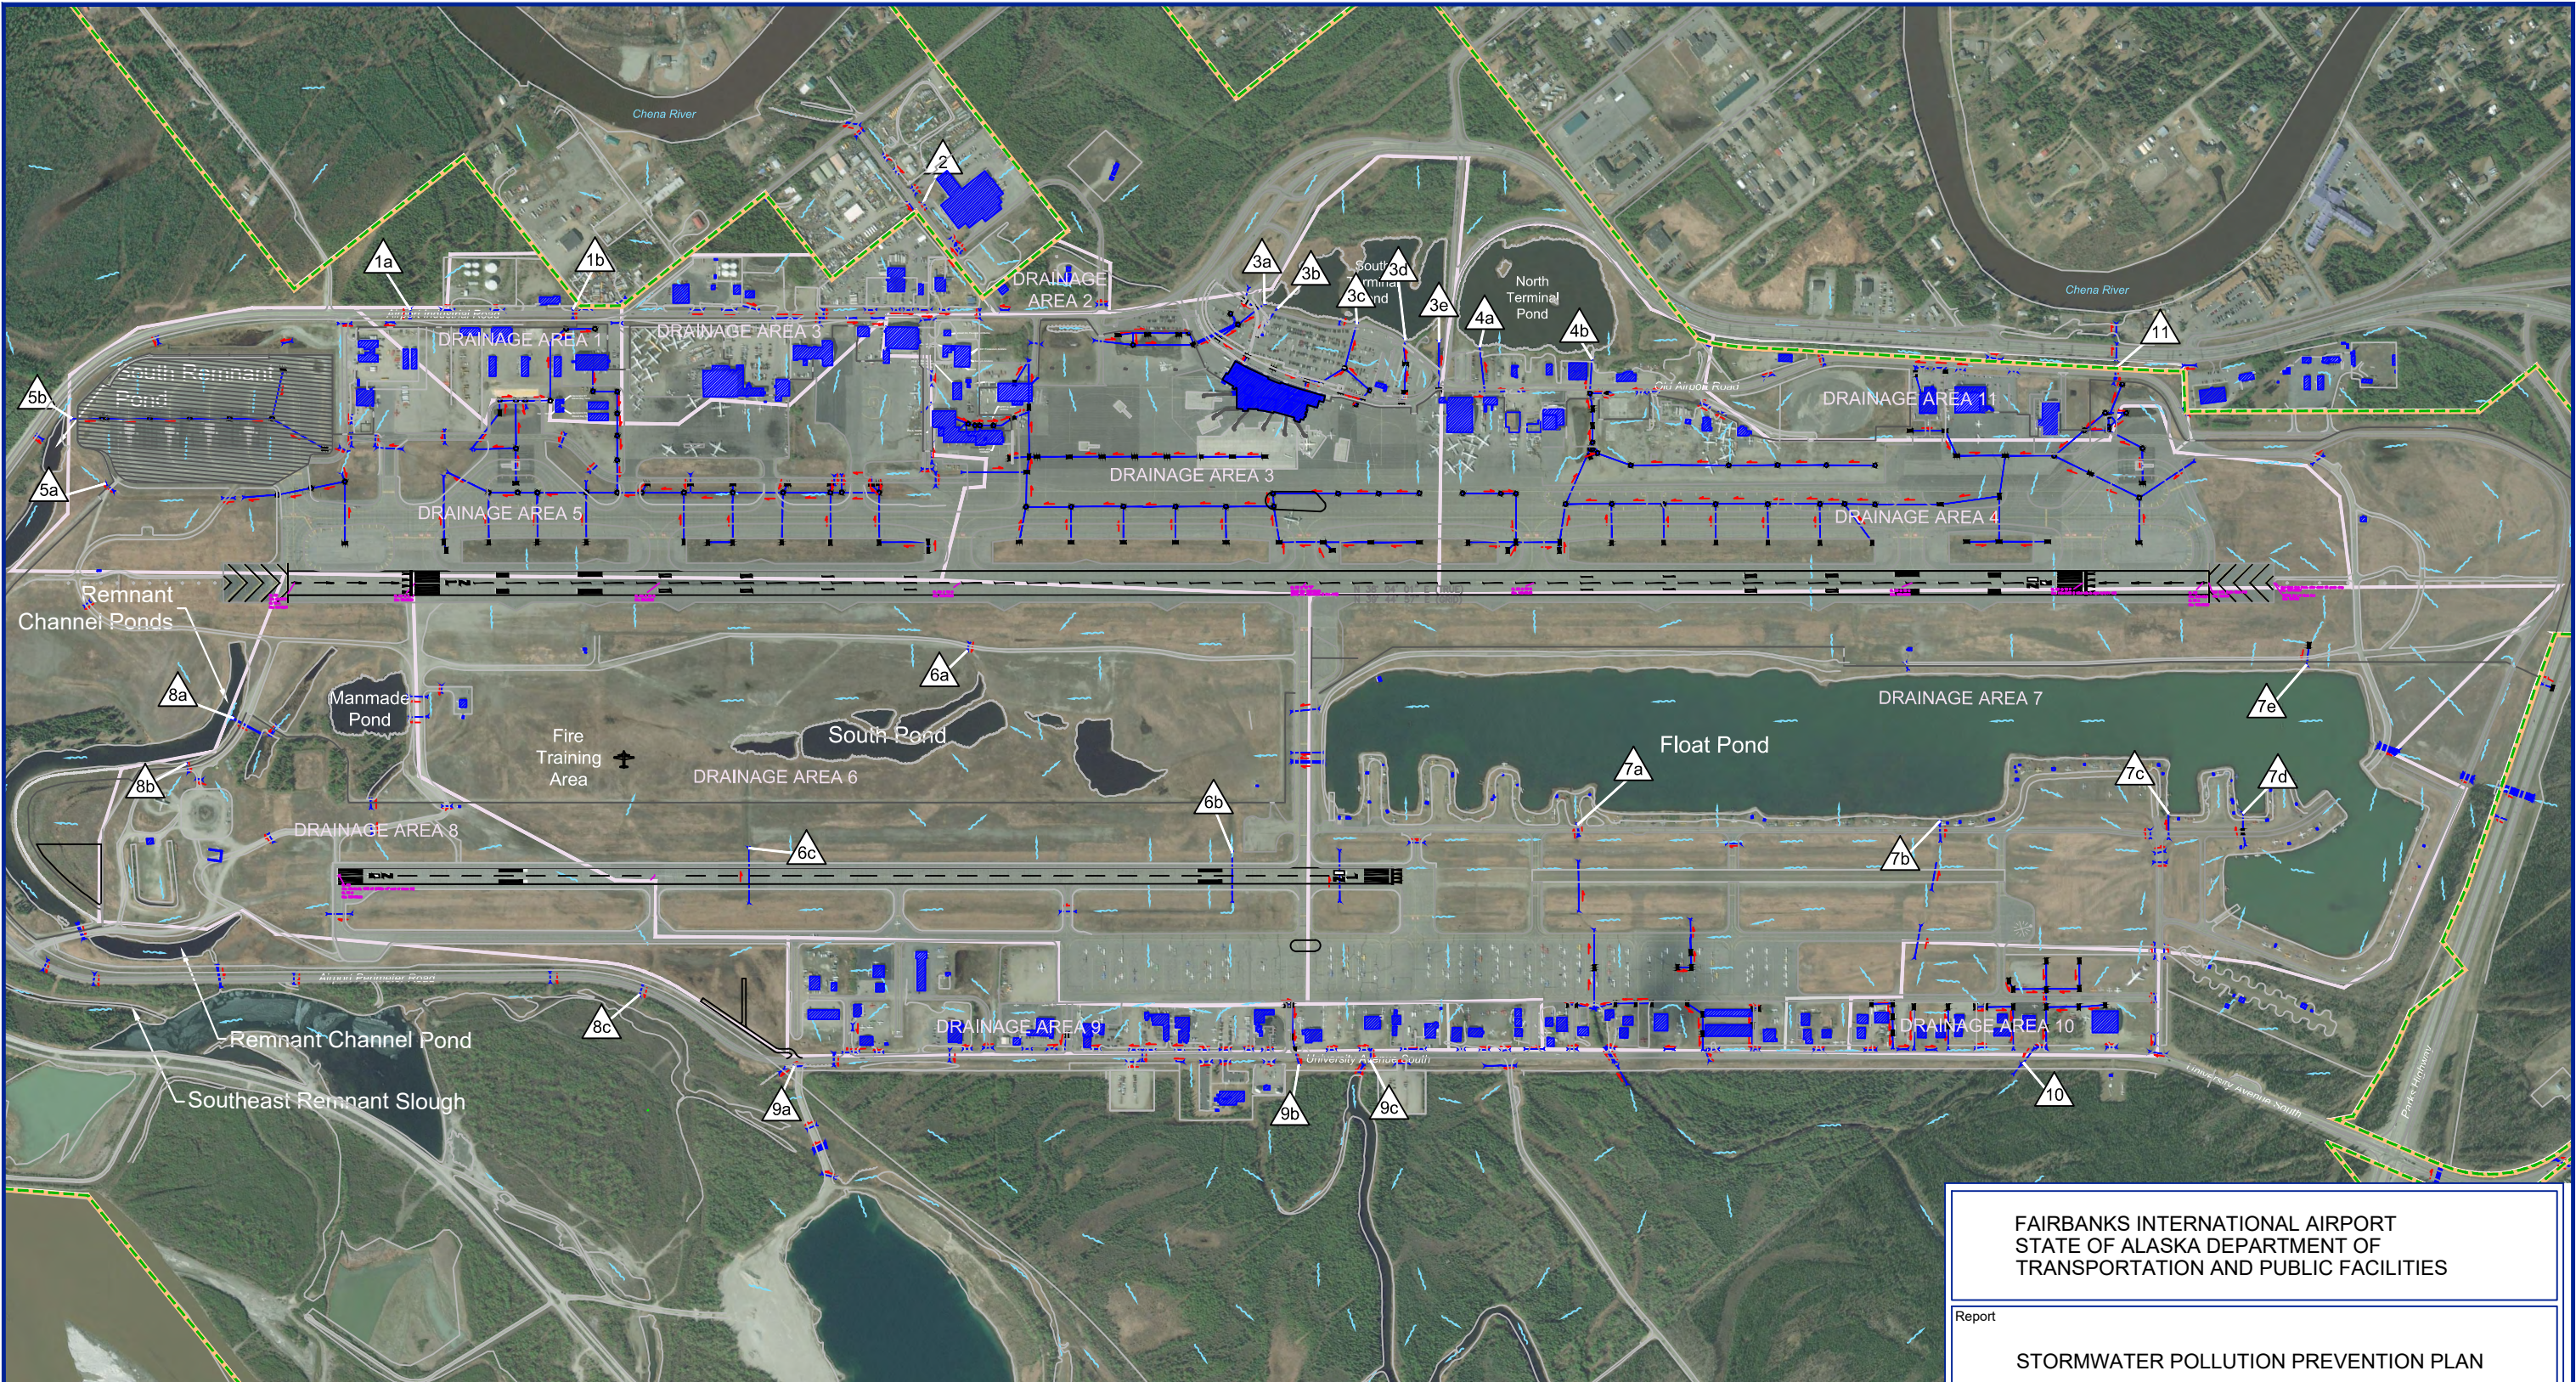

Legend

- Drainage Area
- Culvert / Storm Water Pipe
- Outfall Location
- Surface Water Flow Direction
- Airport Property Boundary
- Pipe Flow Direction

AERIAL PHOTOGRAPH: ESRI® WORLD IMAGERY, MAY 12, 2015

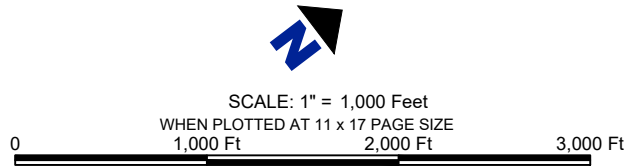

|   |                     |                             |
|---|---------------------|-----------------------------|
| FAIRBANKS INTERNATIONAL AIRPORT<br>STATE OF ALASKA DEPARTMENT OF<br>TRANSPORTATION AND PUBLIC FACILITIES |                     |                             |
| Report                                                                                                   |                     |                             |
| STORMWATER POLLUTION PREVENTION PLAN                                                                     |                     |                             |
| Drawing                                                                                                  |                     |                             |
| STORMWATER CONVEYANCE SYSTEM AND<br>OUTFALL LOCATIONS                                                    |                     |                             |
| Date   | July 2020           | Scale 1" = 1,000 Feet       |
| File Name                                                                                                | FIA ADOT&PF SPCC_18 | Project No. 105.00184.18004 |
|   |                     | Fig. No. 6                  |