



AIRPORT WAY – WEIN LAKE ROAD

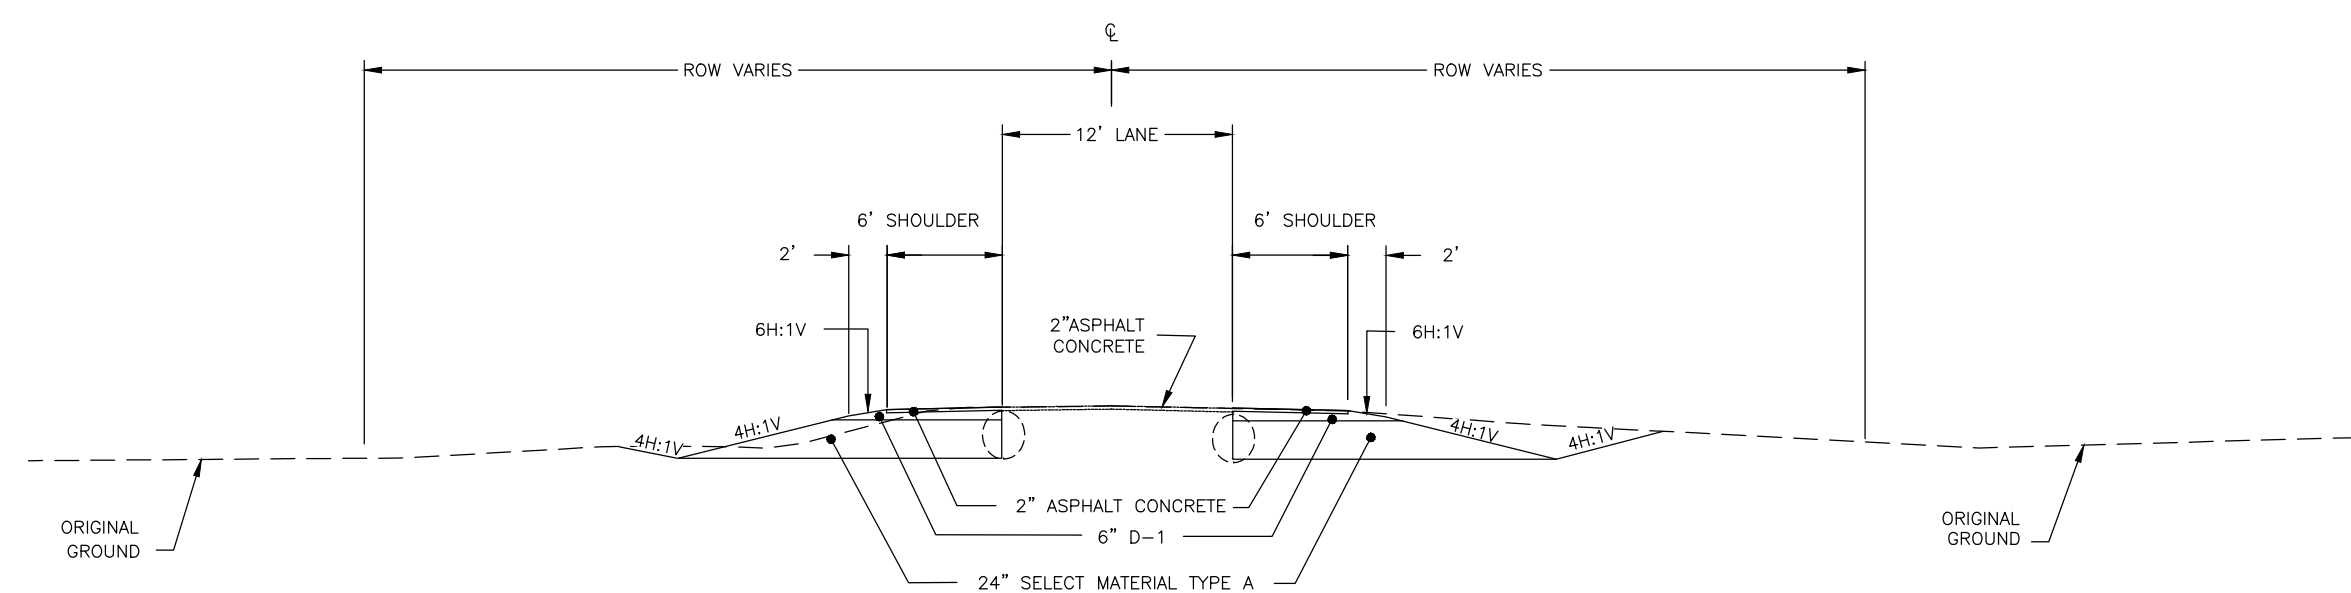


TYPICAL SECTION – 6' ADDED SHOULDERS – SINGLE LANE ①

○ SLOPE VARIES WITH ROADWAY BENCHING

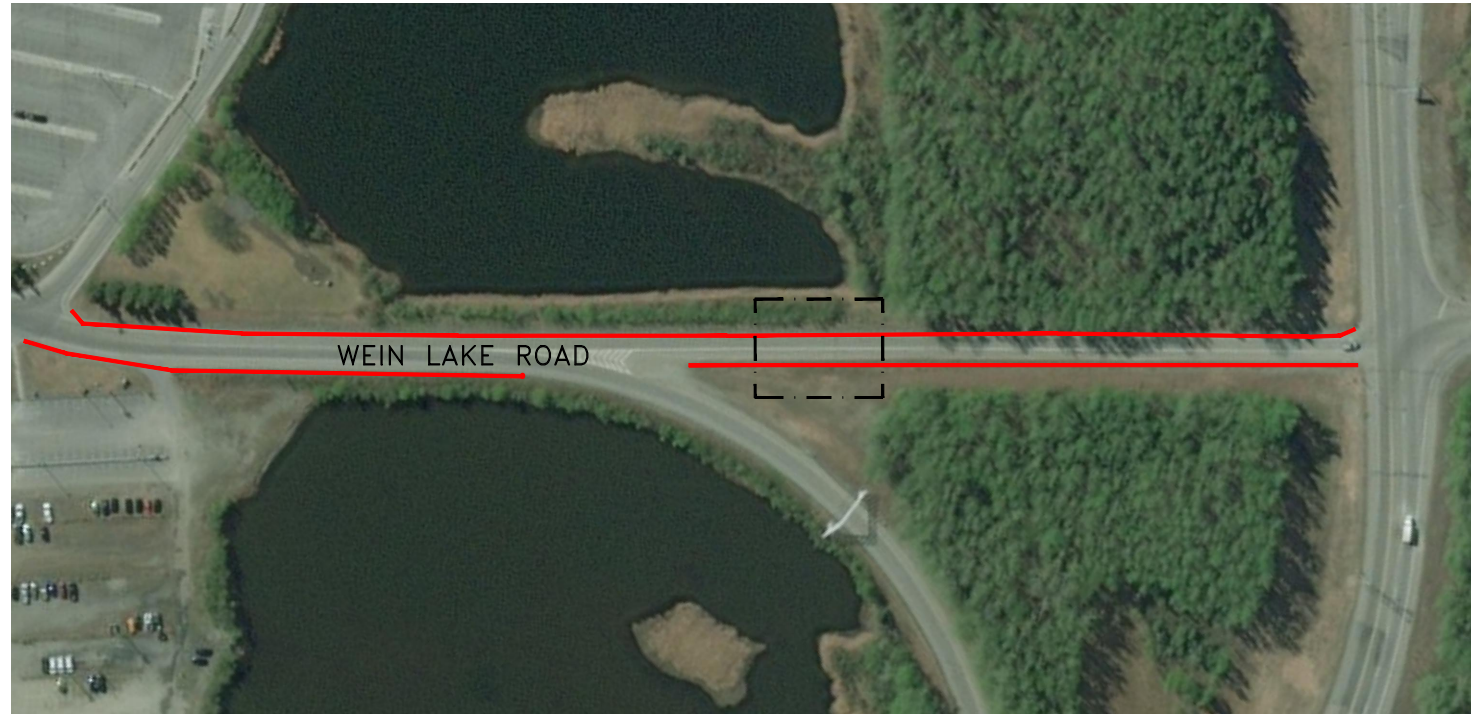


WEIN LAKE ROAD

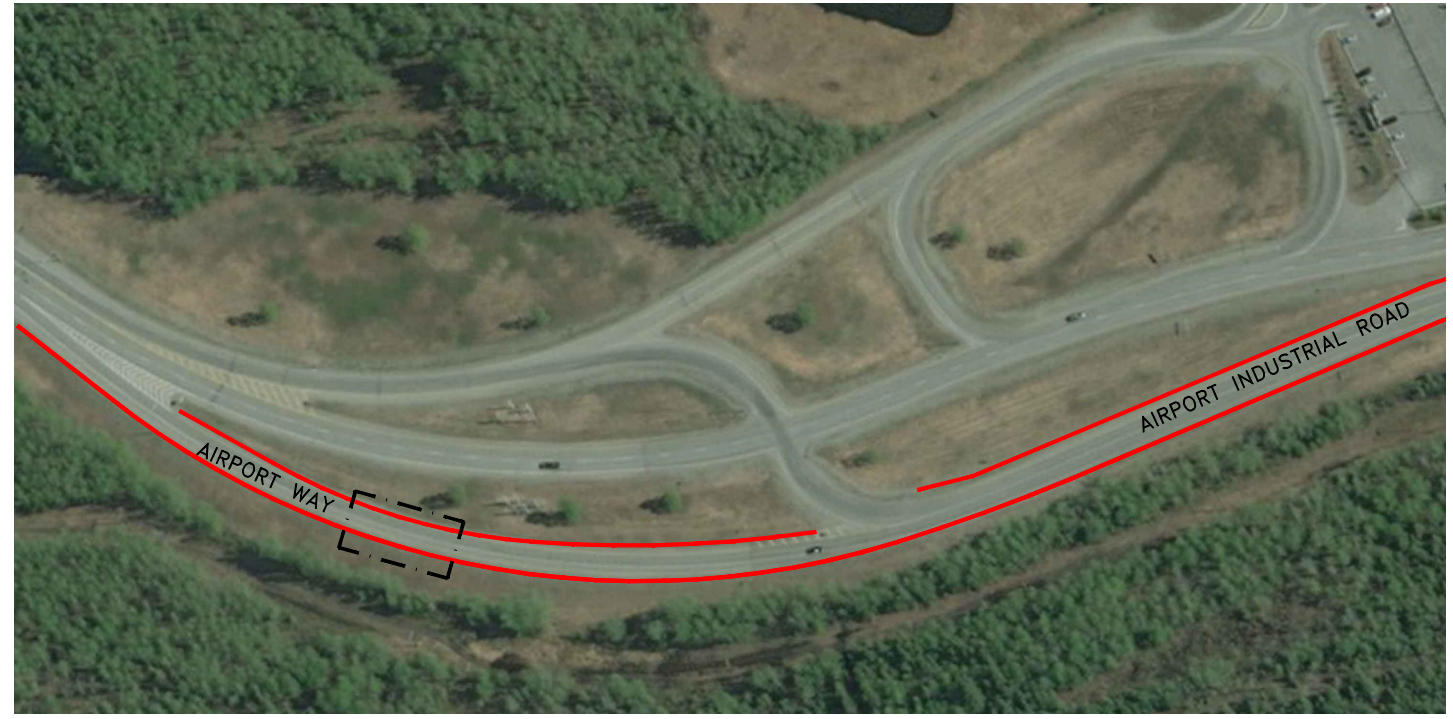

AIRPORT WAY

AIRPORT INDUSTRIAL ROAD — WEIN LAKE ROAD — OLD AIRPORT ROAD

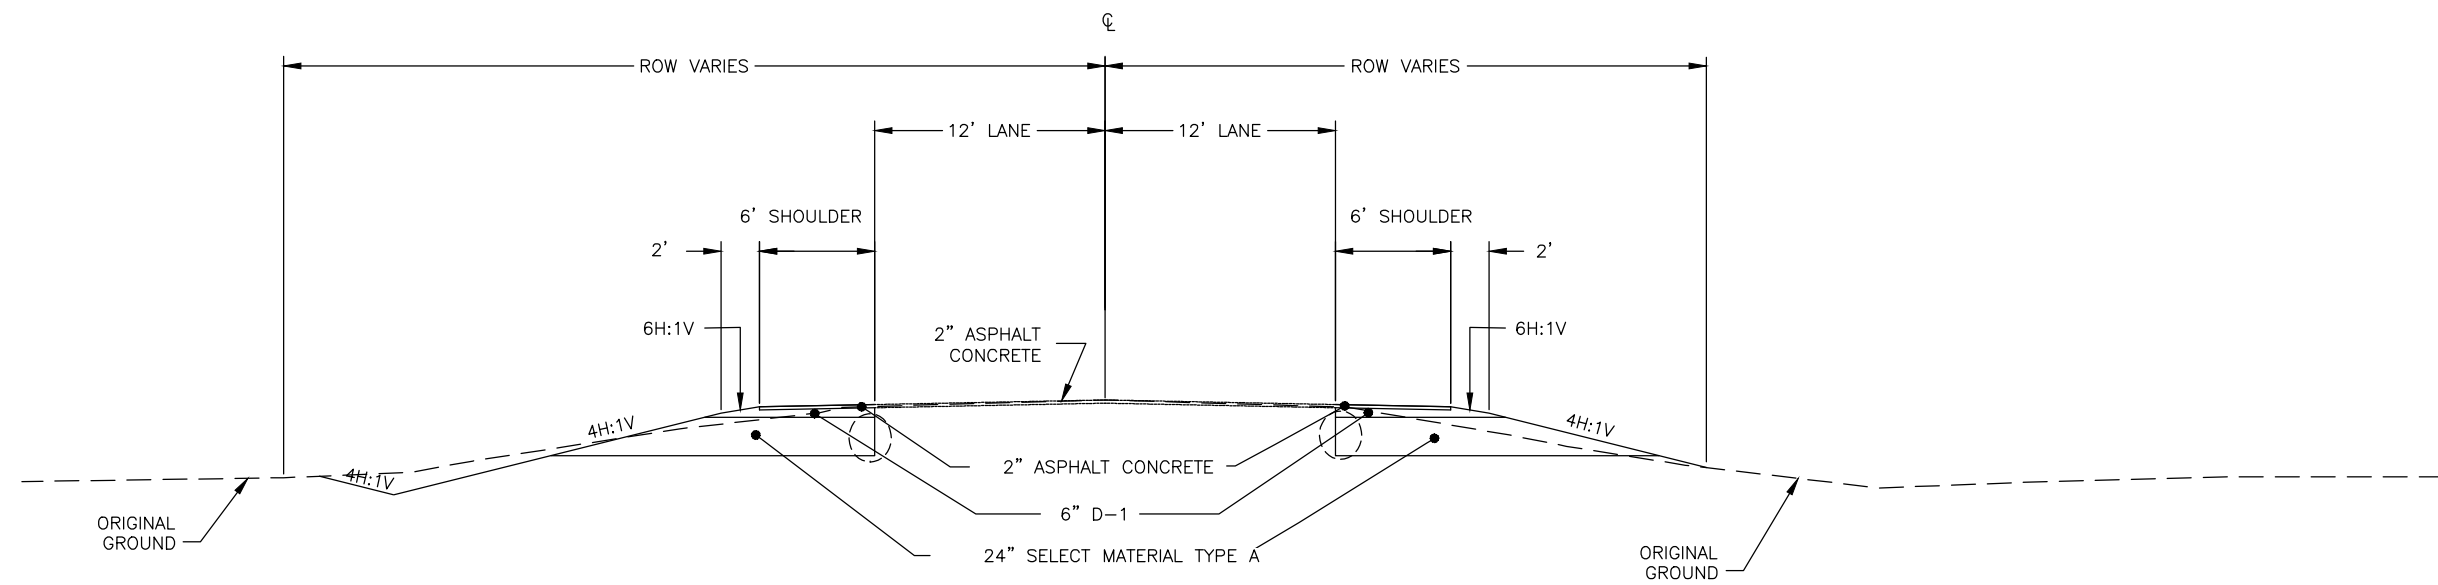


CUT/FILL TYPICAL SECTION — 6' ADDED SHOULDERS — MULTI-LANE

2

SLOPE VARIES WITH ROADWAY BENCHING





WEIN LAKE ROAD/ OLD AIRPORT ROAD

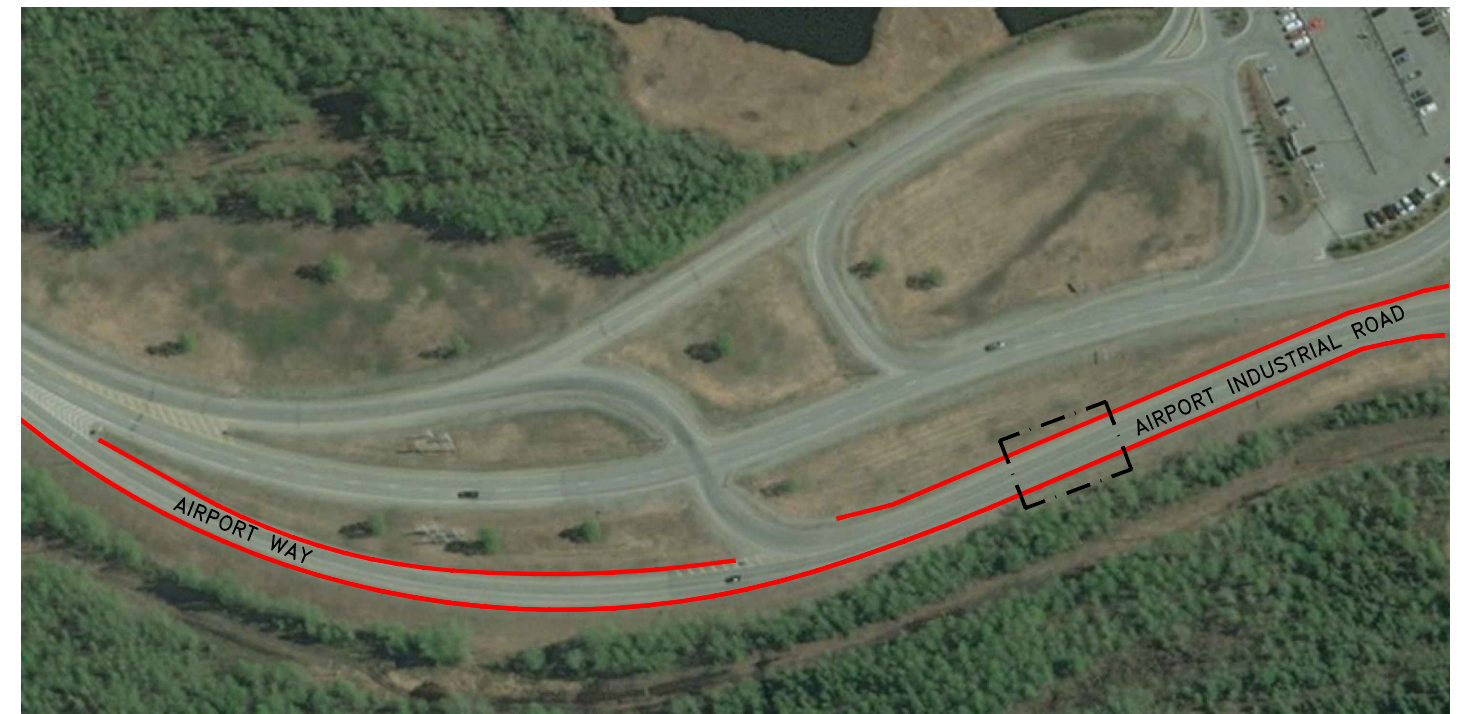

AIRPORT INDUSTRIAL ROAD

ADDED SHOULDER TYPICAL SECTION


AIRPORT WAY — AIRPORT INDUSTRIAL ROAD — FAIRBANKS INTERNATIONAL AIRPORT

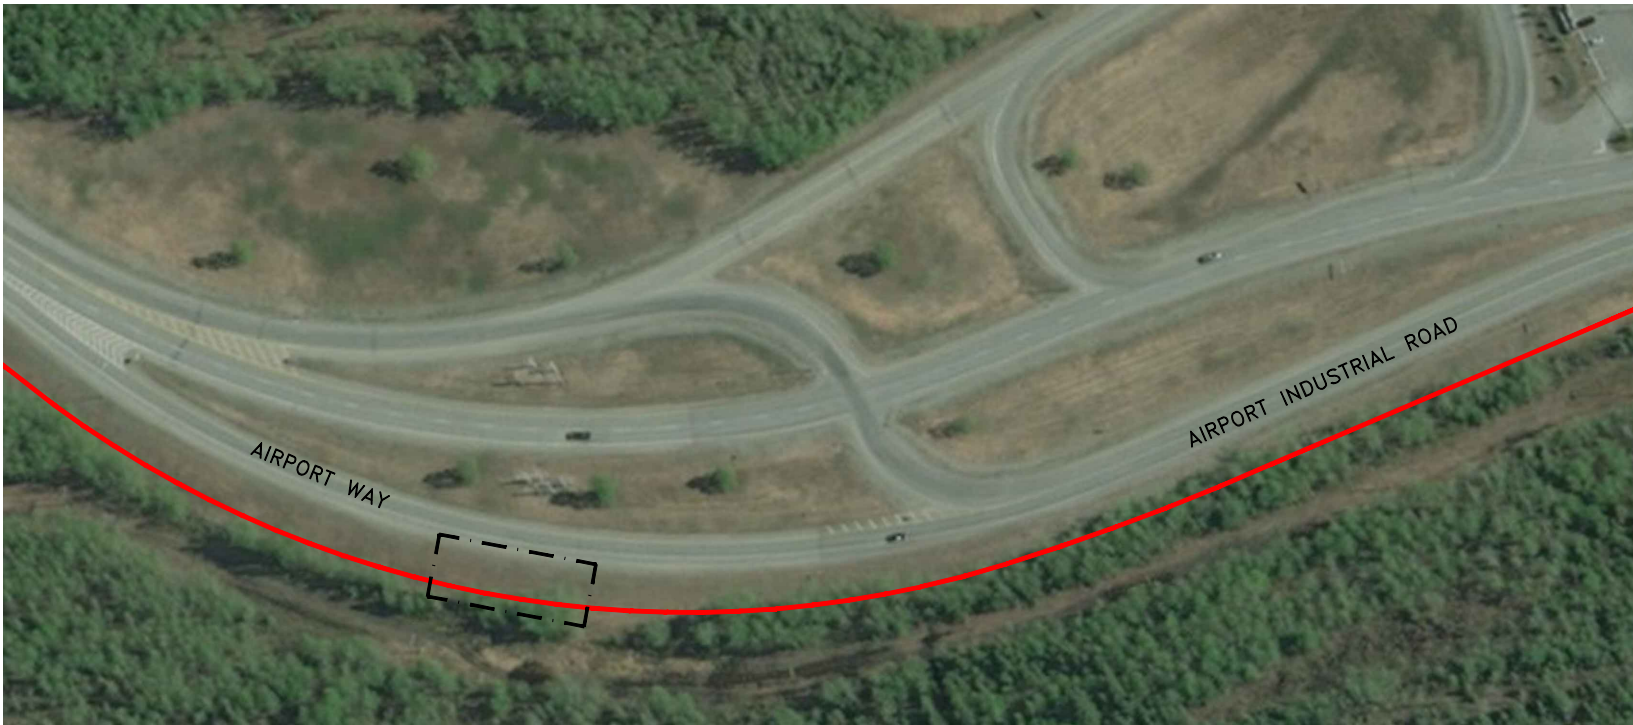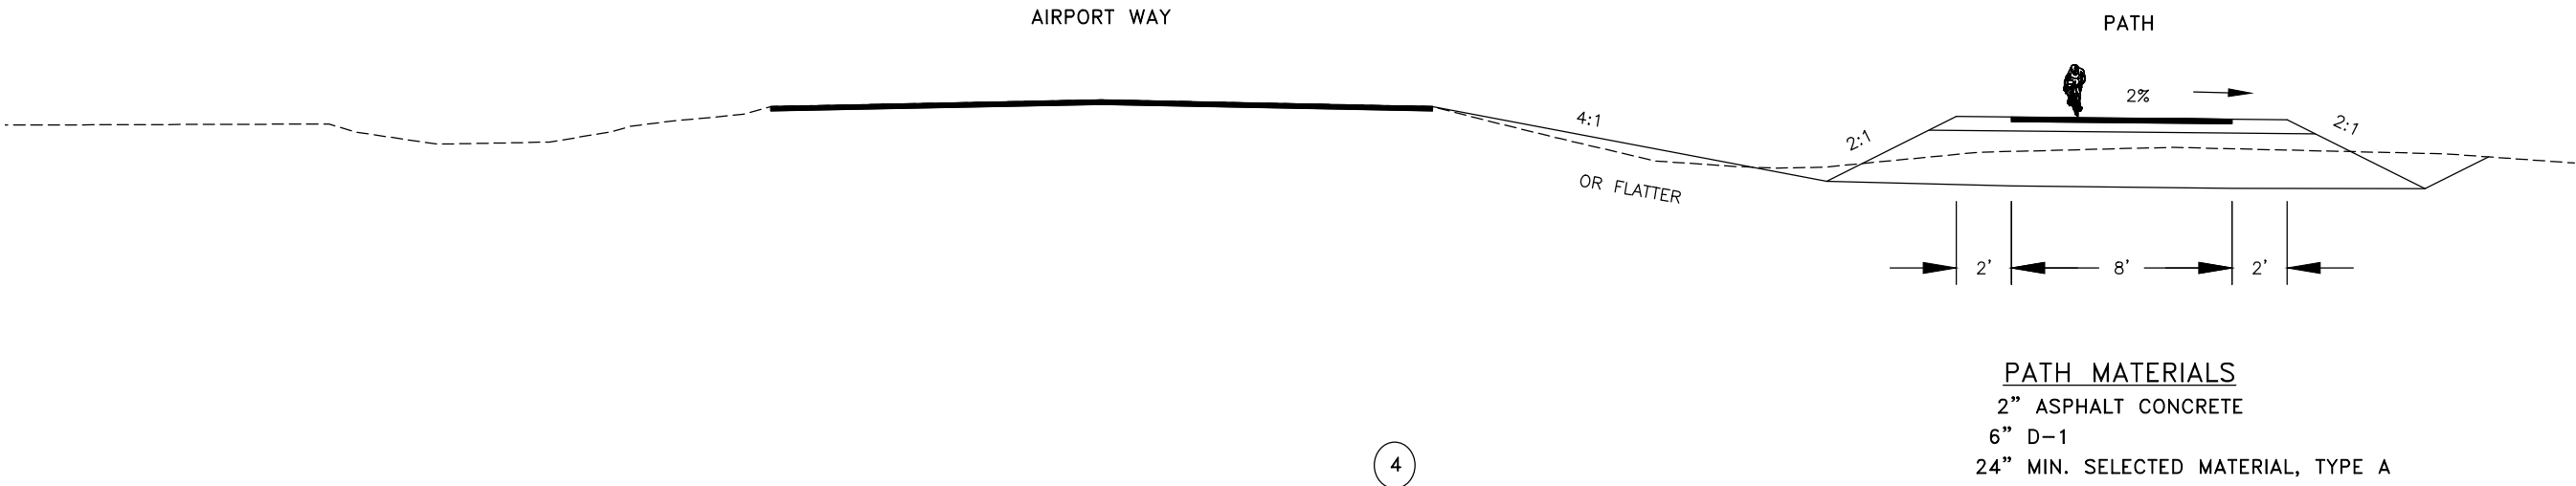


AIRPORT WAY

SEPARATED BIKE-PED PATH
TYPICAL SECTION

AIRPORT WAY – AIRPORT INDUSTRIAL ROAD – FAIRBANKS INTERNATIONAL AIRPORT

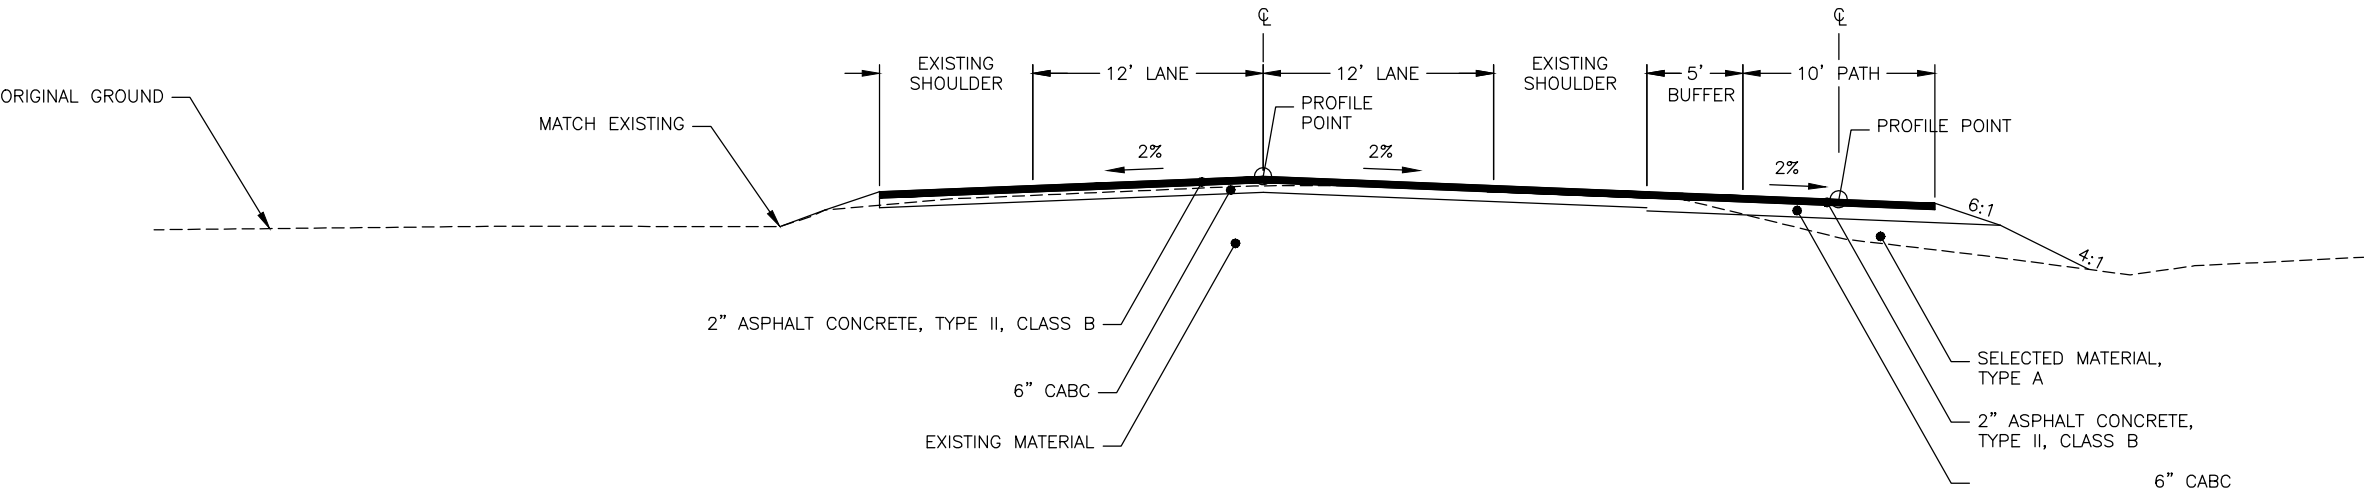


AIRPORT WAY ATTACHED PATH SECTION 3

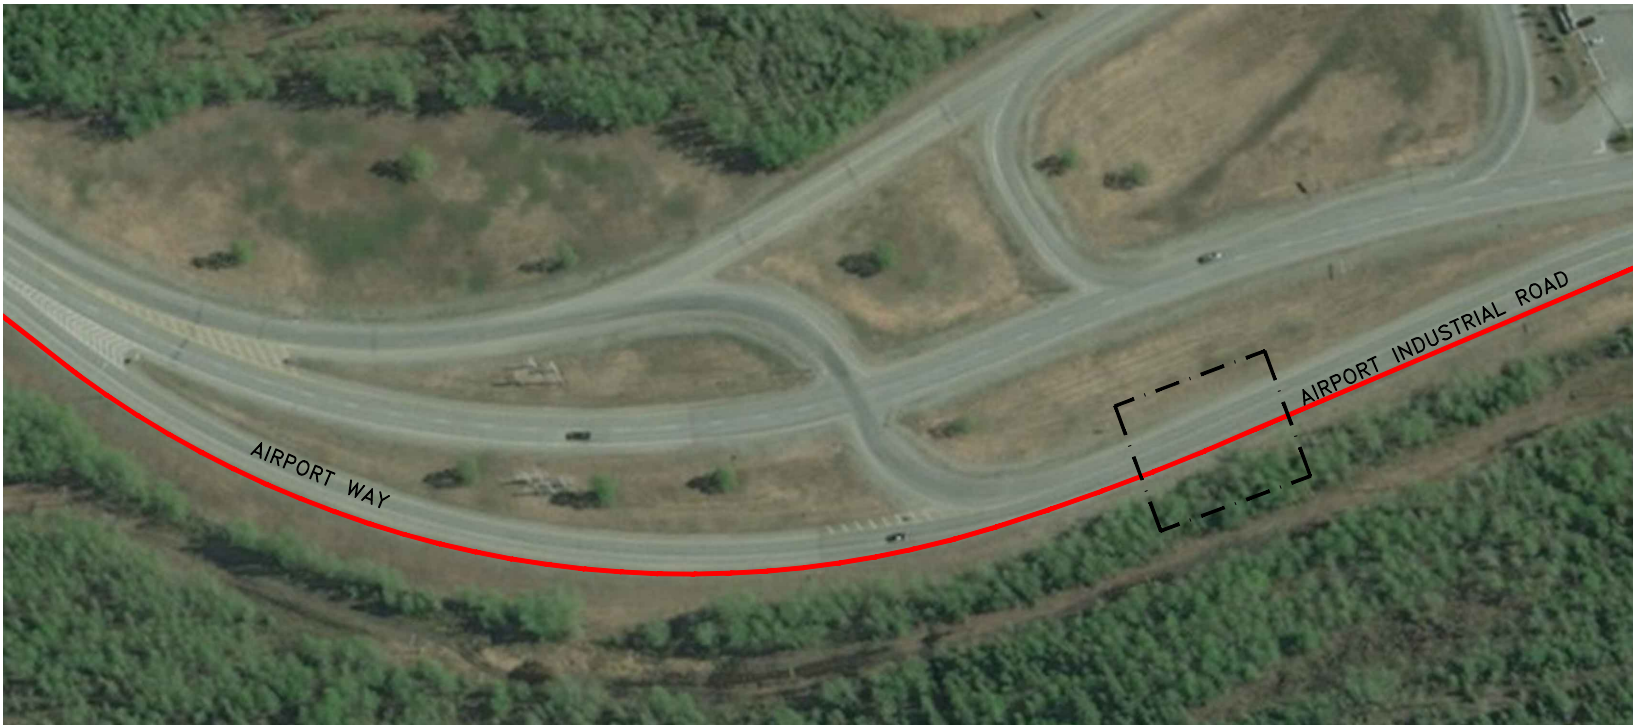

AIRPORT INDUSTRIAL ROAD

ATTACHED BIKE-PED PATH
TYPICAL SECTION

SEPARATED BIKE-PED PATH CONNECTION –
AIRPORT WAY TO DALE ROAD/AIRPORT INDUSTRIAL ROAD
TO FAIRBANKS INTERNATIONAL AIRPORT

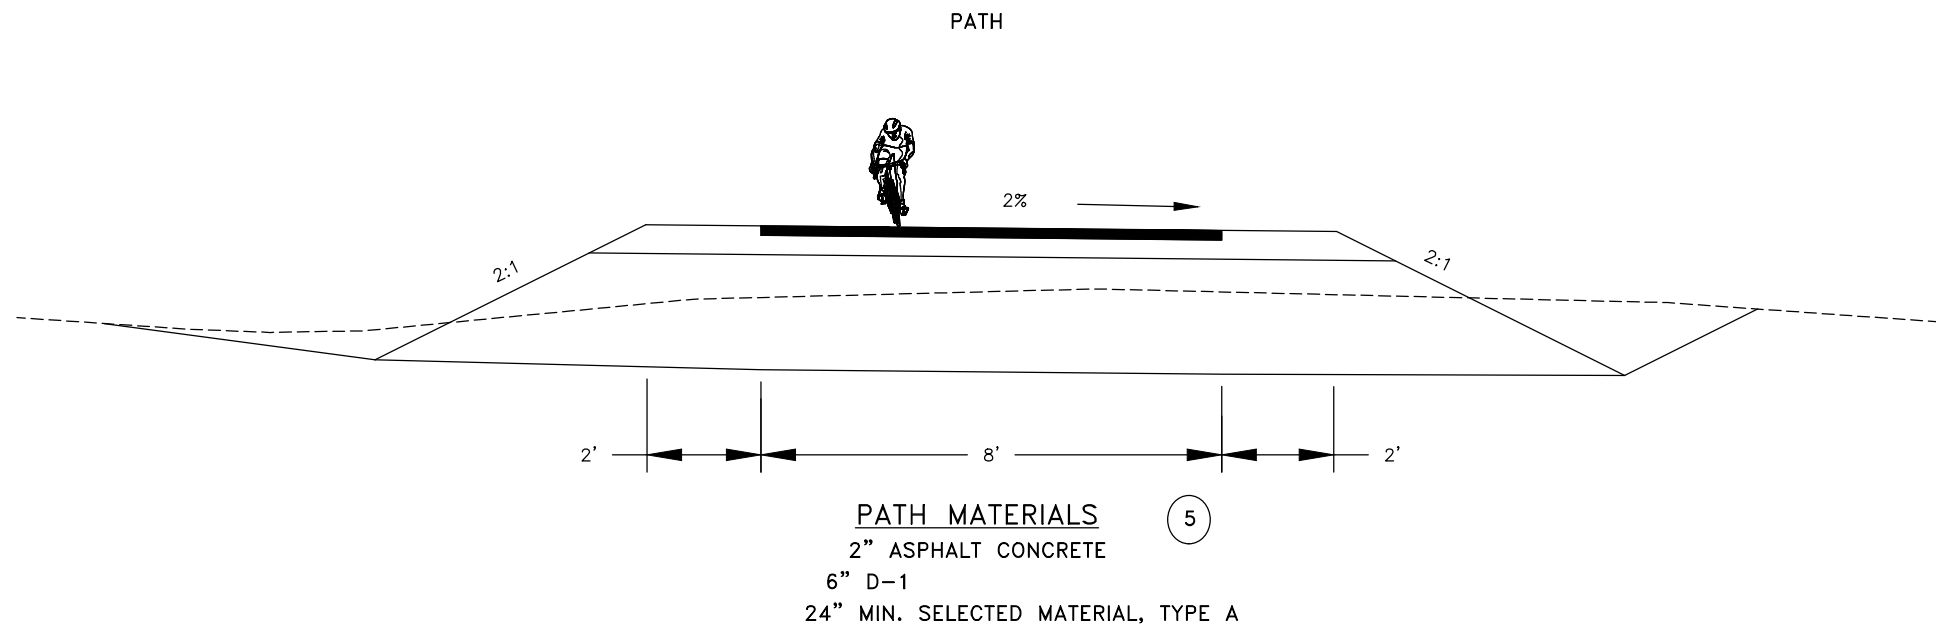

AIRPORT INDUSTRIAL ROAD TO FAIRBANKS INTL. AIRPORT



AIRPORT WAY TO DALE ROAD