
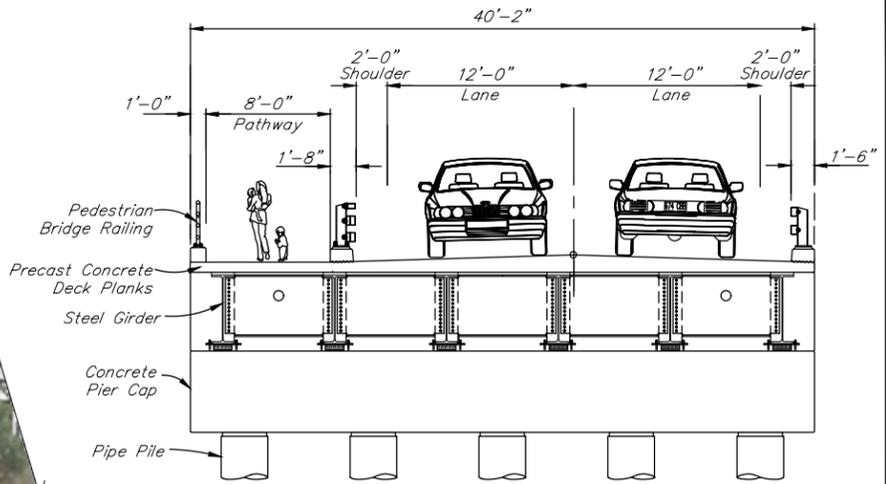


NO.	DATE	REVISION	STATE	PROJECT DESIGNATION	YEAR	SHEET NO.	TOTAL SHEETS
			ALASKA	NRMS00833	2026	1	1

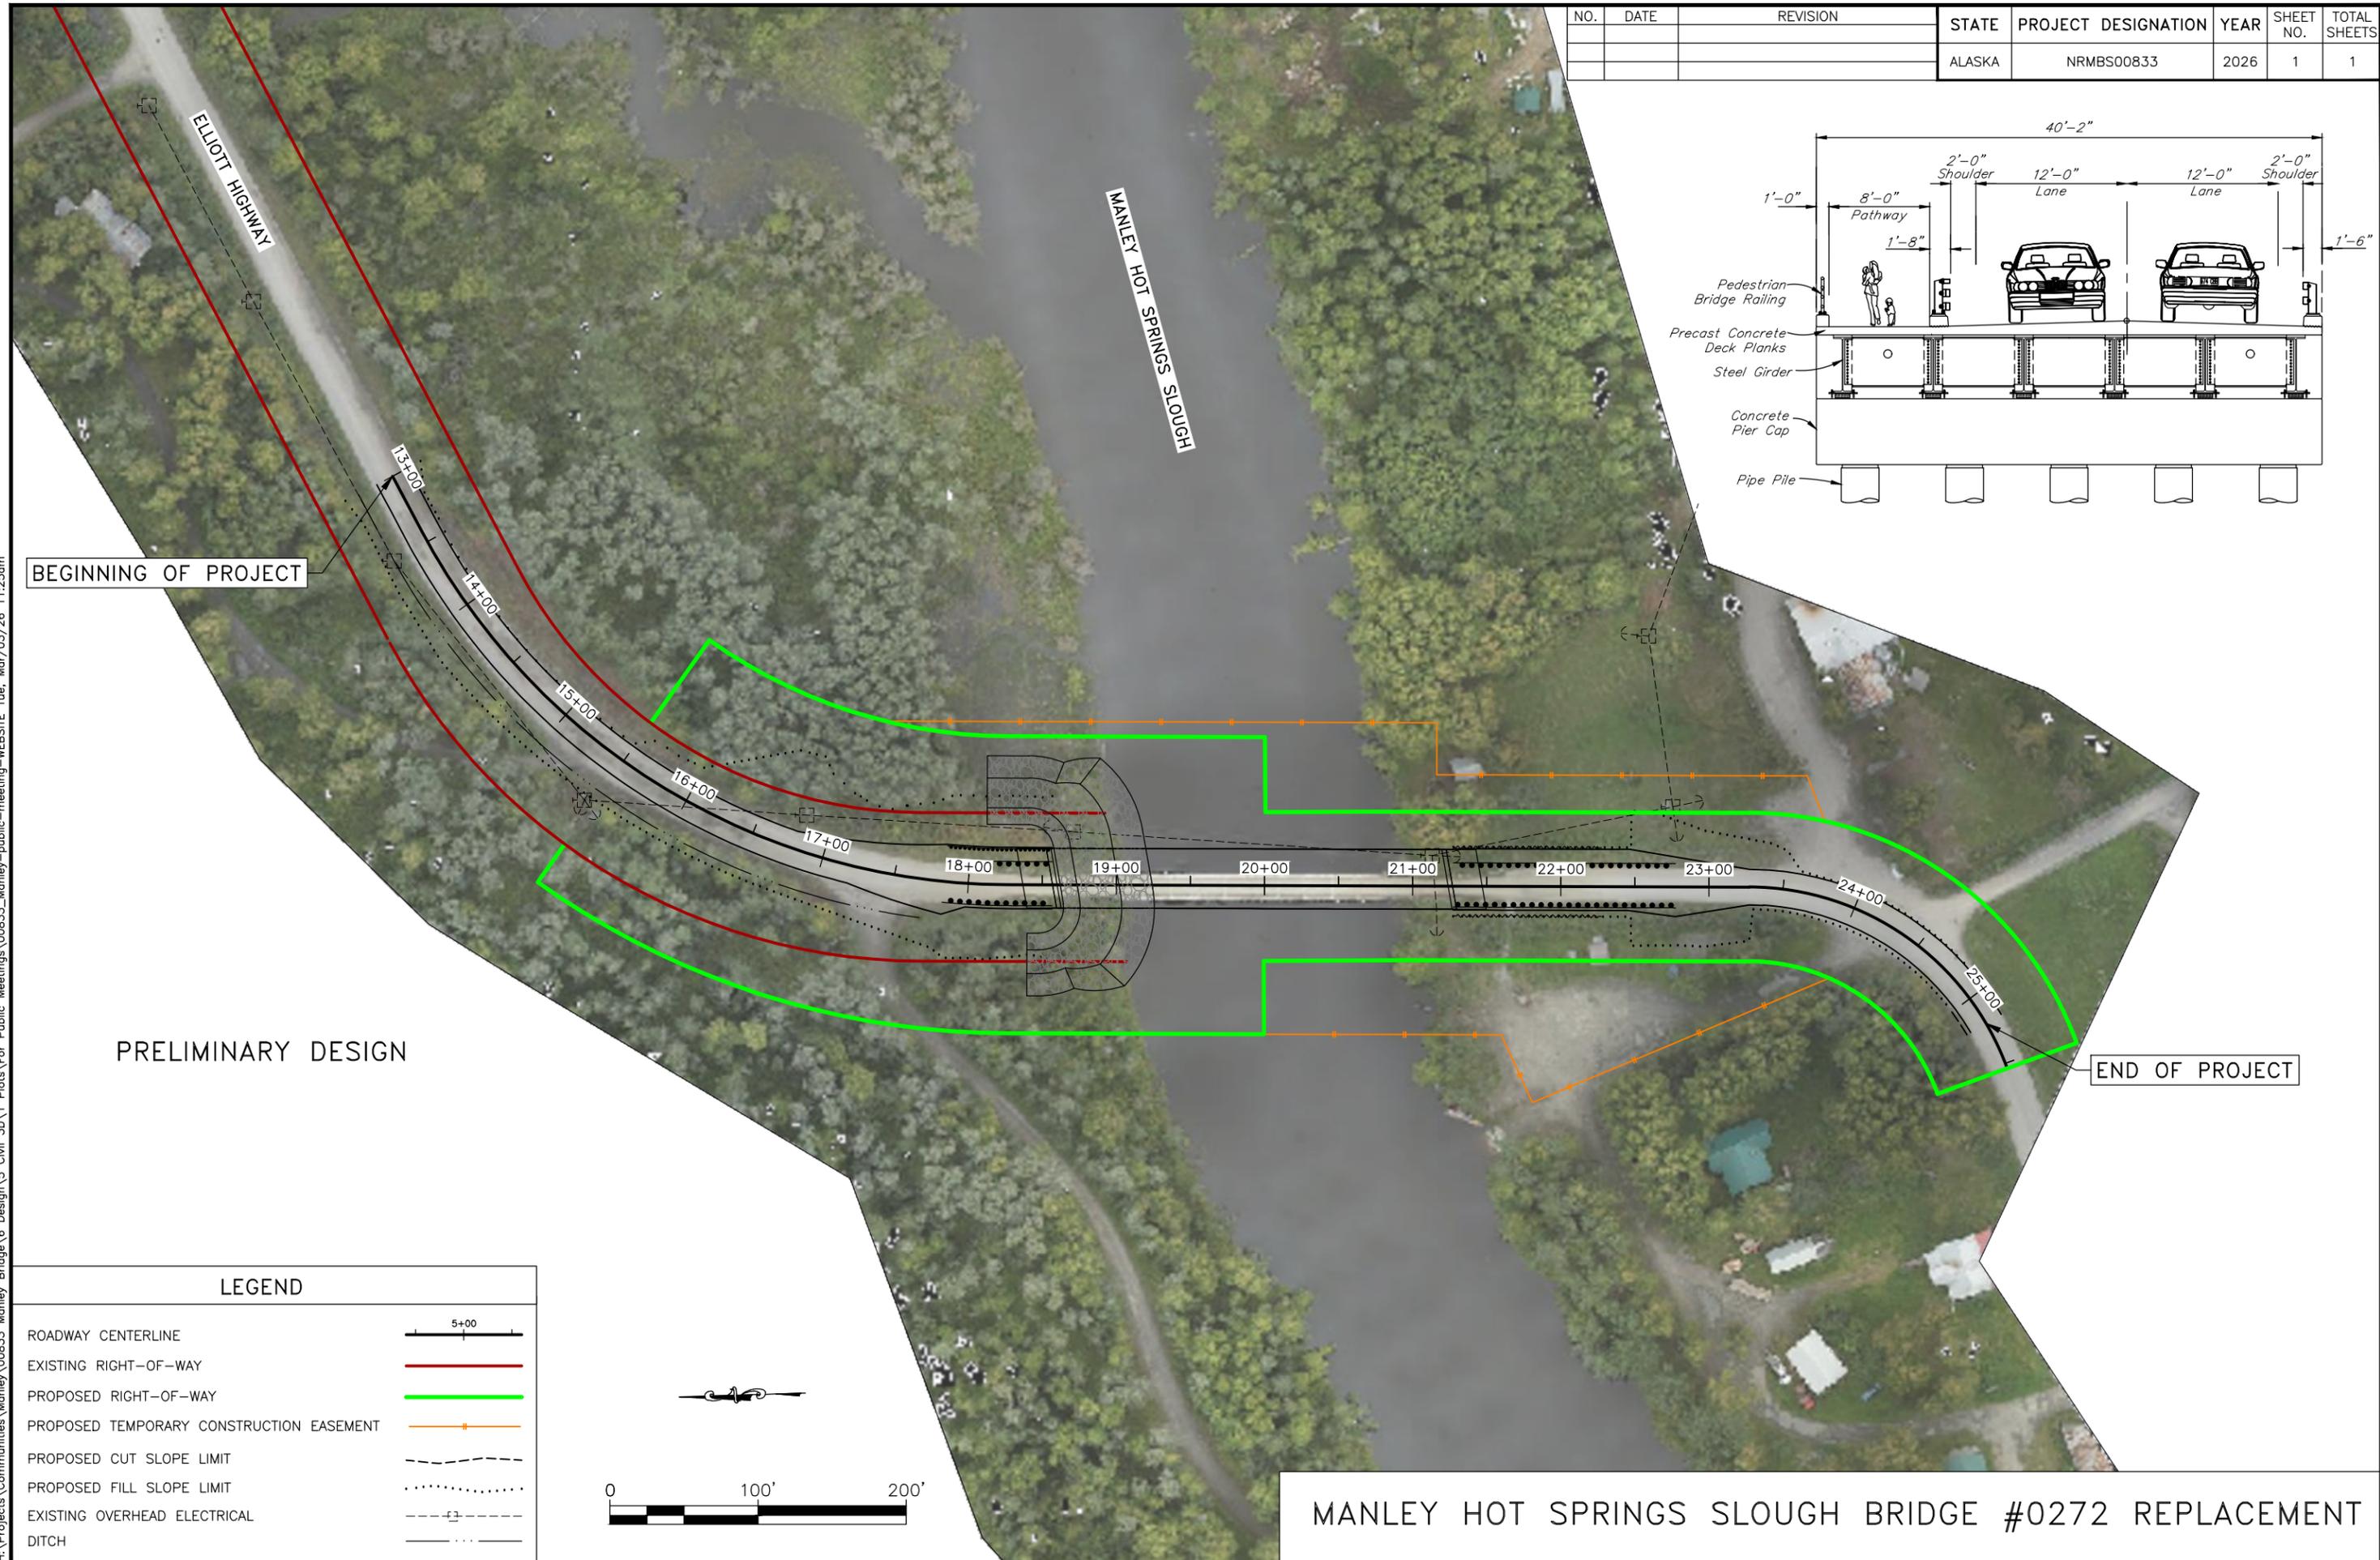

BEGINNING OF PROJECT

PRELIMINARY DESIGN

END OF PROJECT

LEGEND

- ROADWAY CENTERLINE
- EXISTING RIGHT-OF-WAY
- PROPOSED RIGHT-OF-WAY
- PROPOSED TEMPORARY CONSTRUCTION EASEMENT
- PROPOSED CUT SLOPE LIMIT
- PROPOSED FILL SLOPE LIMIT
- EXISTING OVERHEAD ELECTRICAL
- DITCH



MANLEY HOT SPRINGS SLOUGH BRIDGE #0272 REPLACEMENT

PLANS DEVELOPED BY: STATE OF ALASKA DEPARTMENT OF TRANSPORTATION & PUBLIC FACILITIES, NORTHERN REGION, 2301 PEGER ROAD, FAIRBANKS, AK 99709 (907)451-2200
 H:\Projects\Communities\Manley\00833_Manley_Bridge\5_Civil_3D\1_Plots\For_Public_Meetings\00833_Manley-public-meeting-WEBSITE_Tue_Mar/03/26_11:25am