


**Zone 1**

*Steese  
Expressway*

**Zone 2**

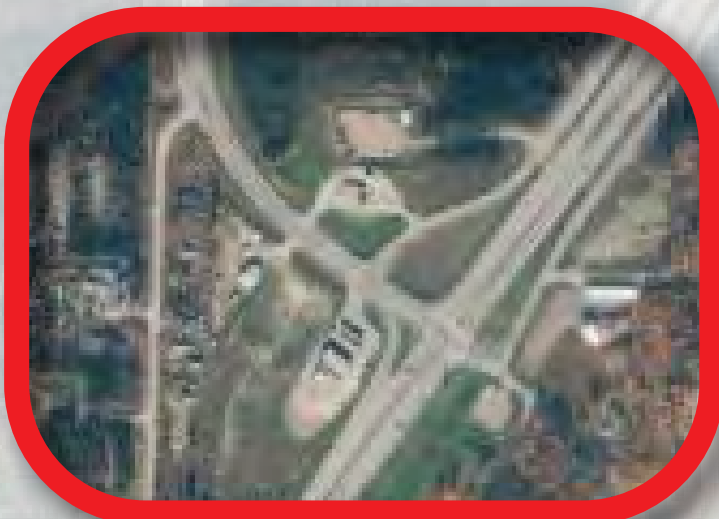

**Zone 3**

*Johansen  
Expressway*



**Zone 3**



**Zone 3**





**Zone 4**

**Zone 5**





*Richardson Highway*

# Zones 2&3

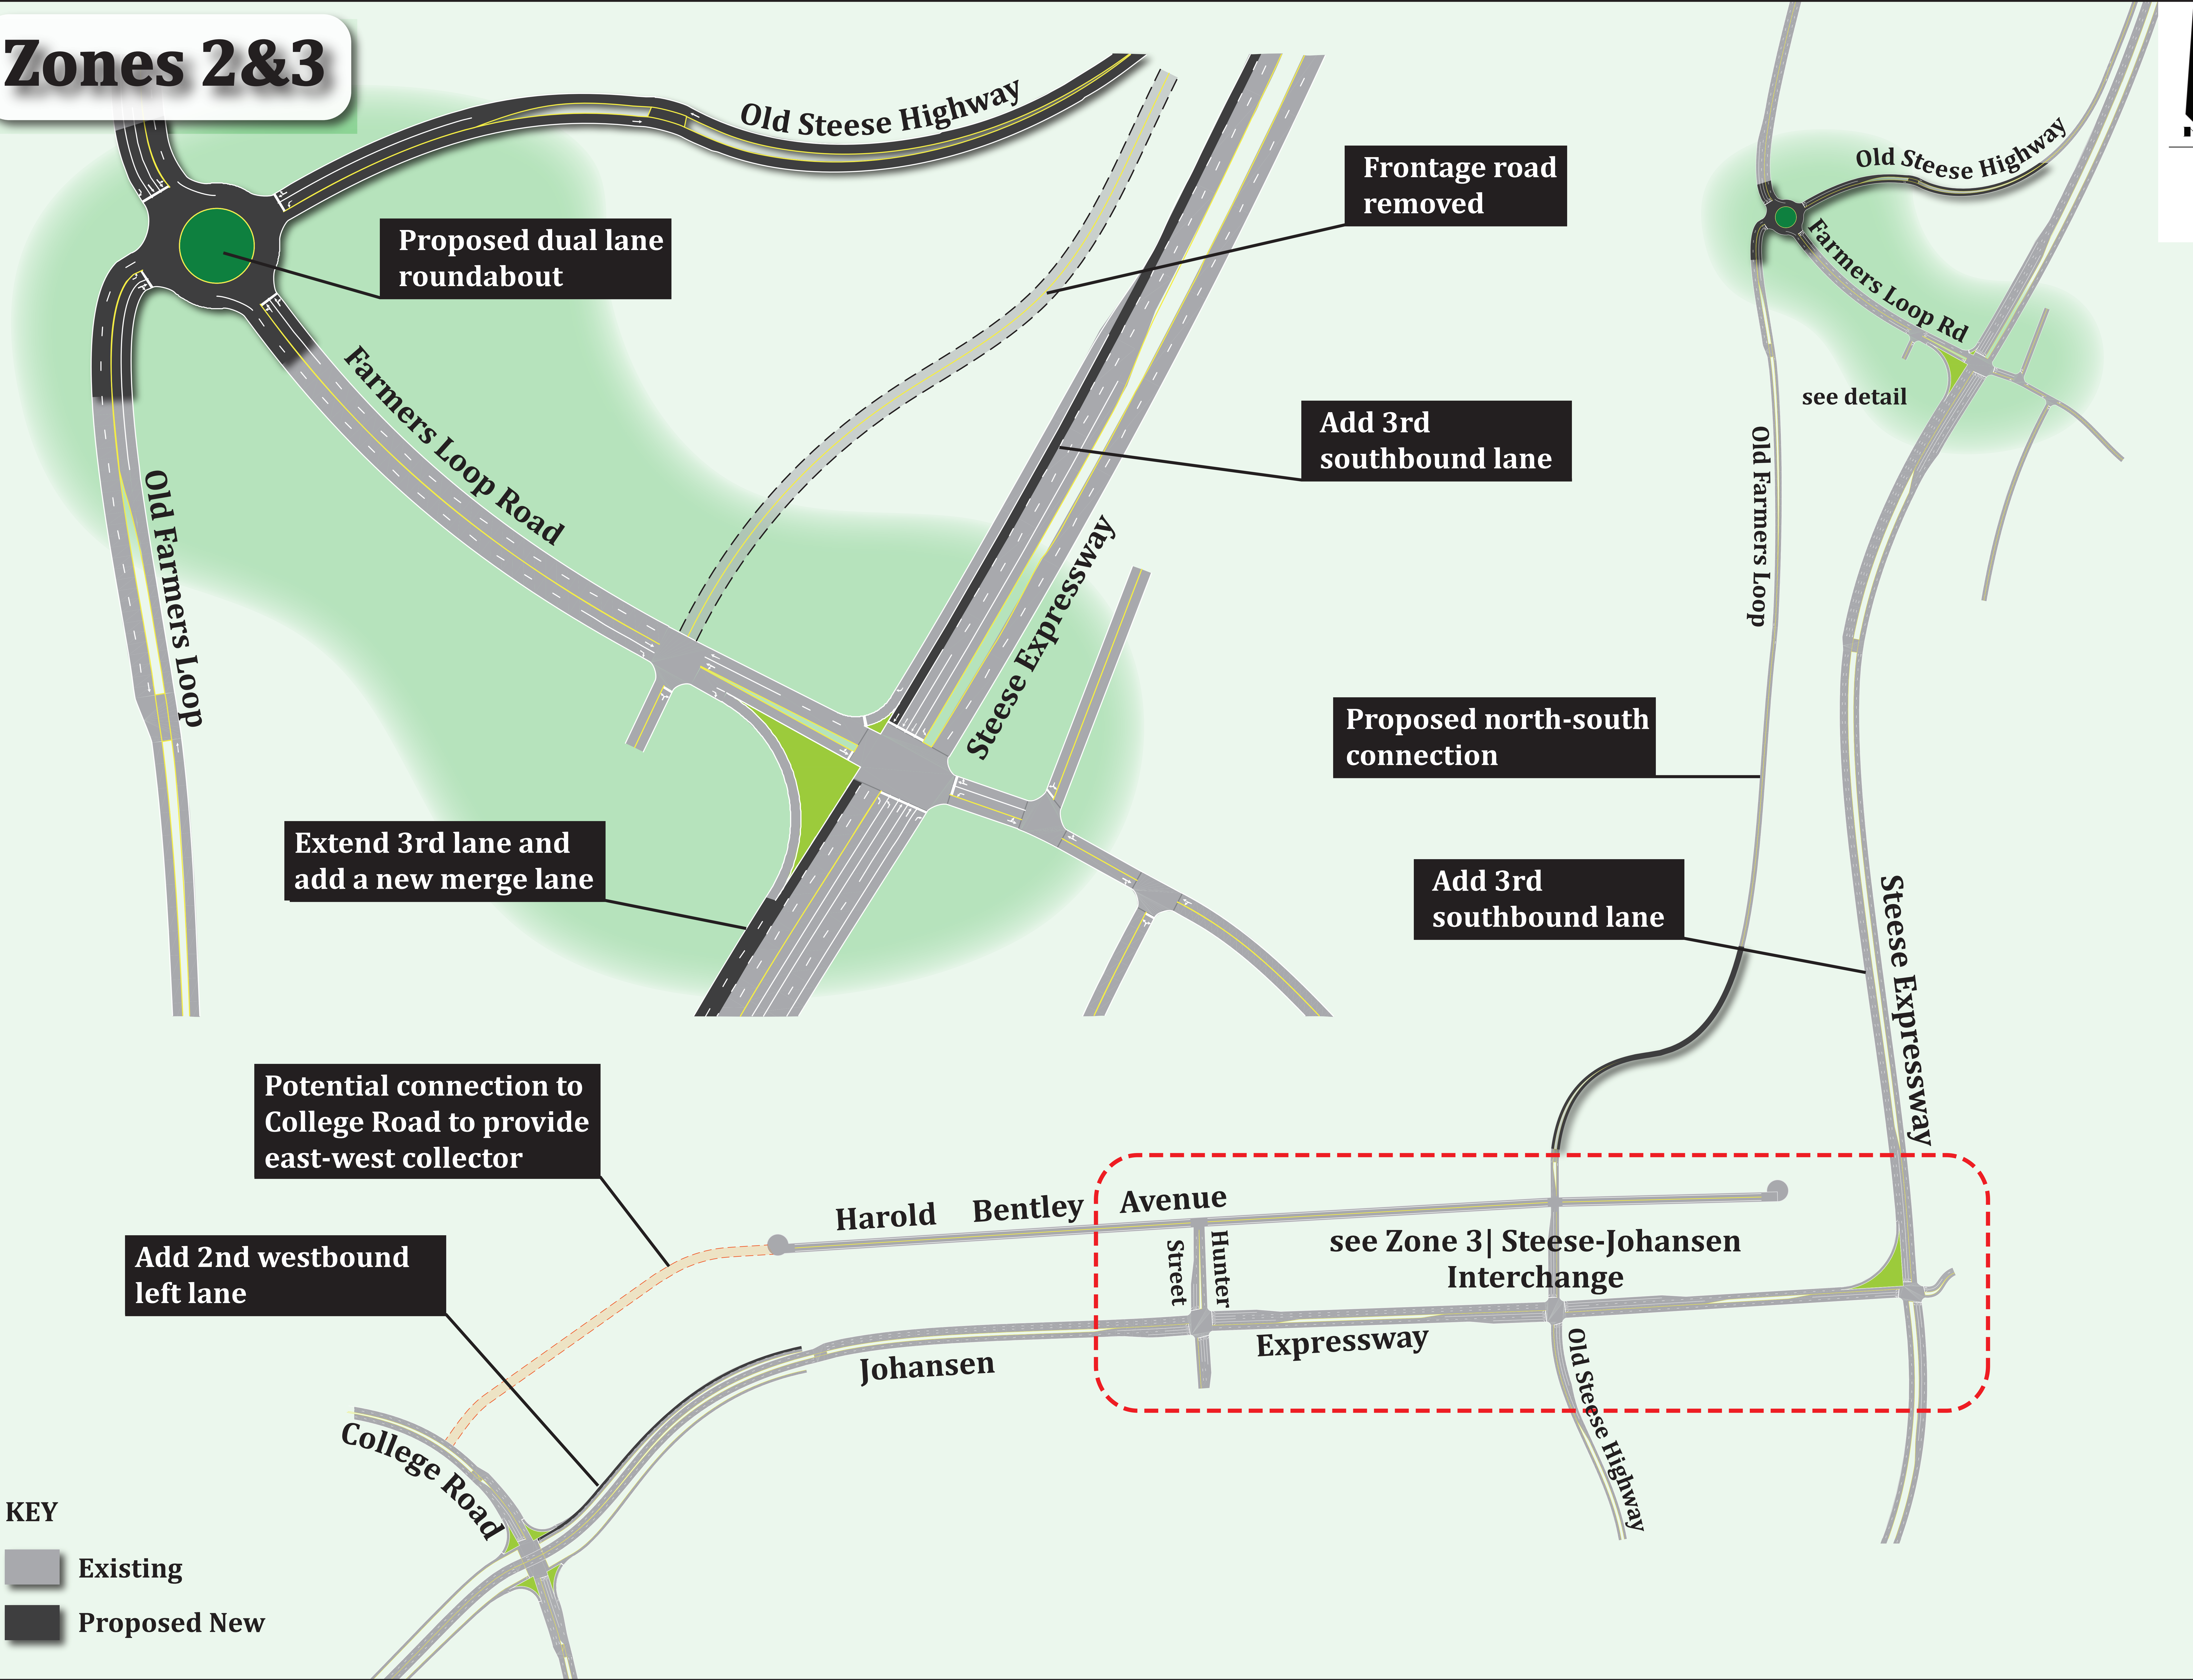
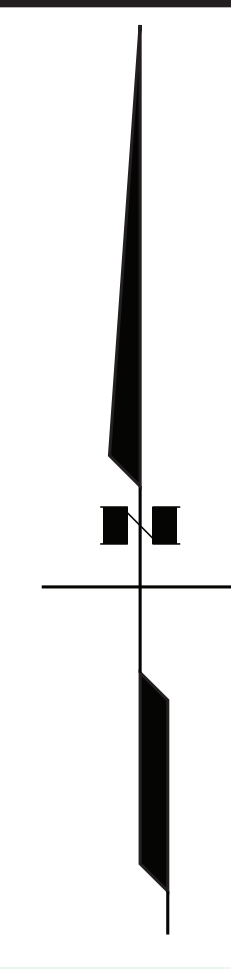


# Zone 3

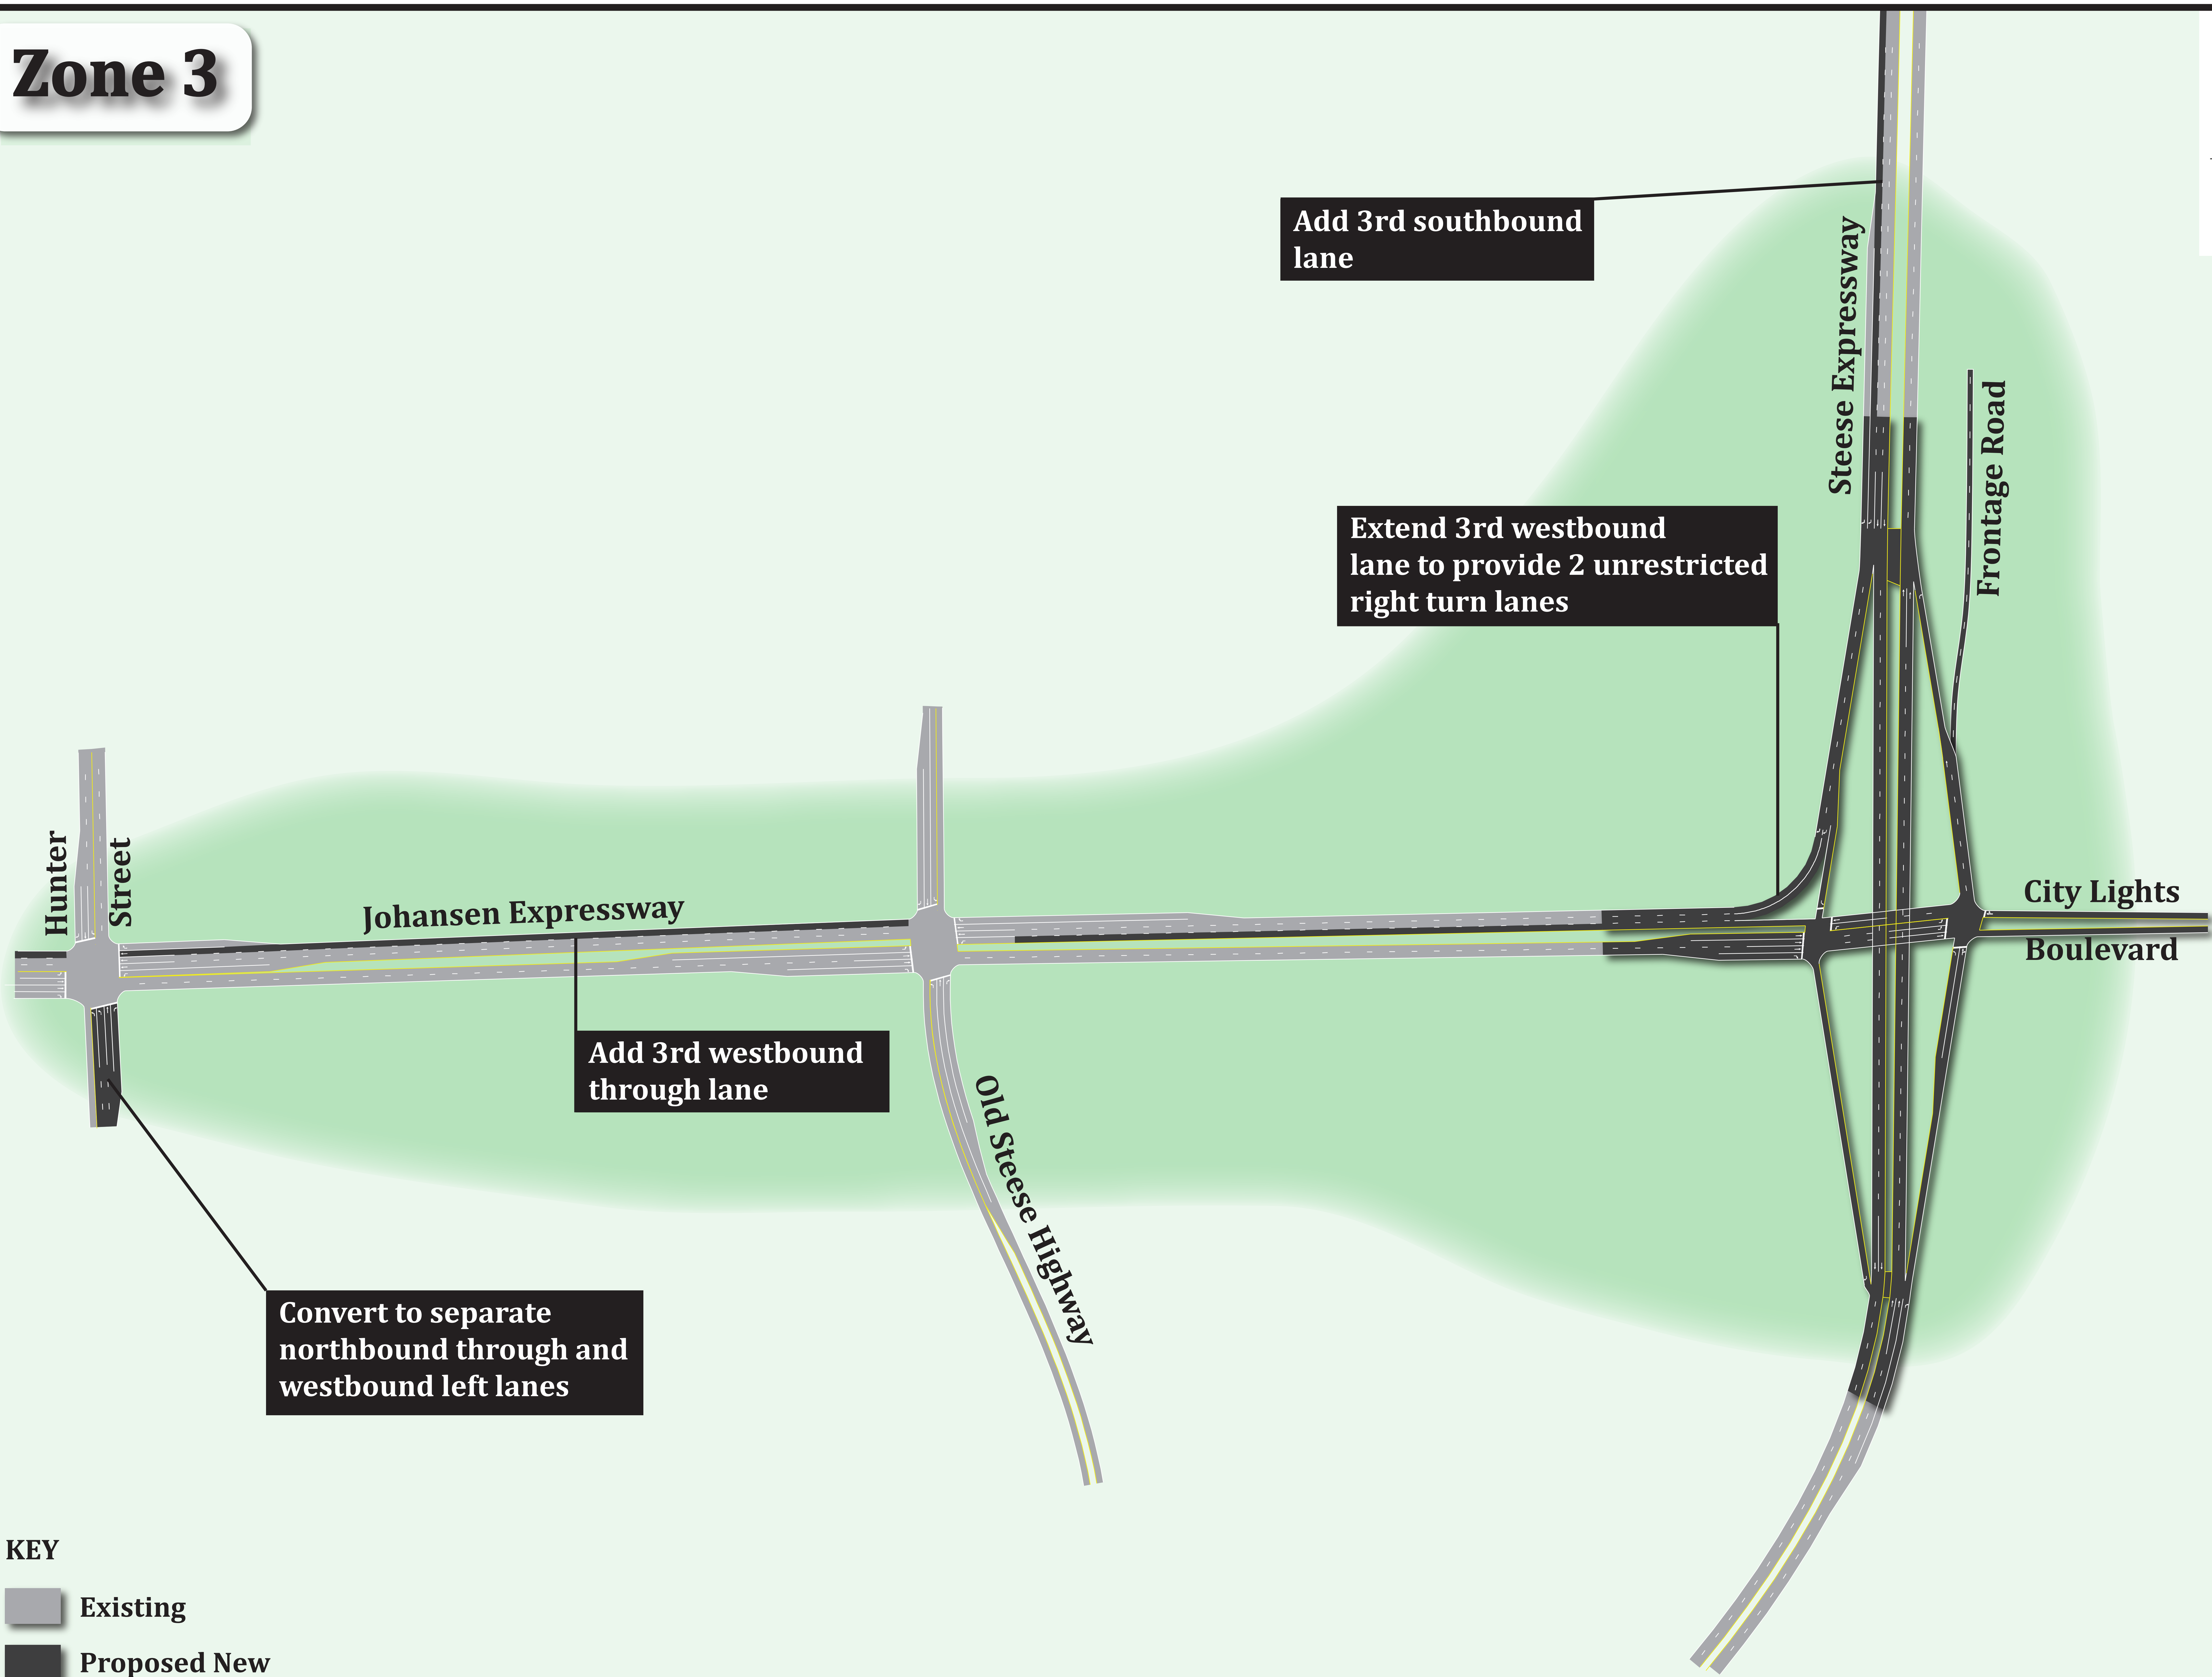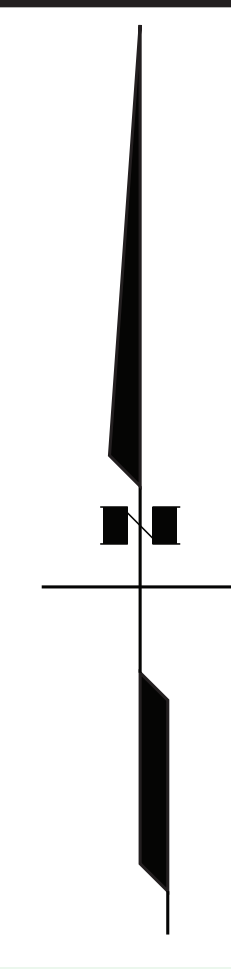

- KEY
- Existing
  - Proposed New


# Zone 3

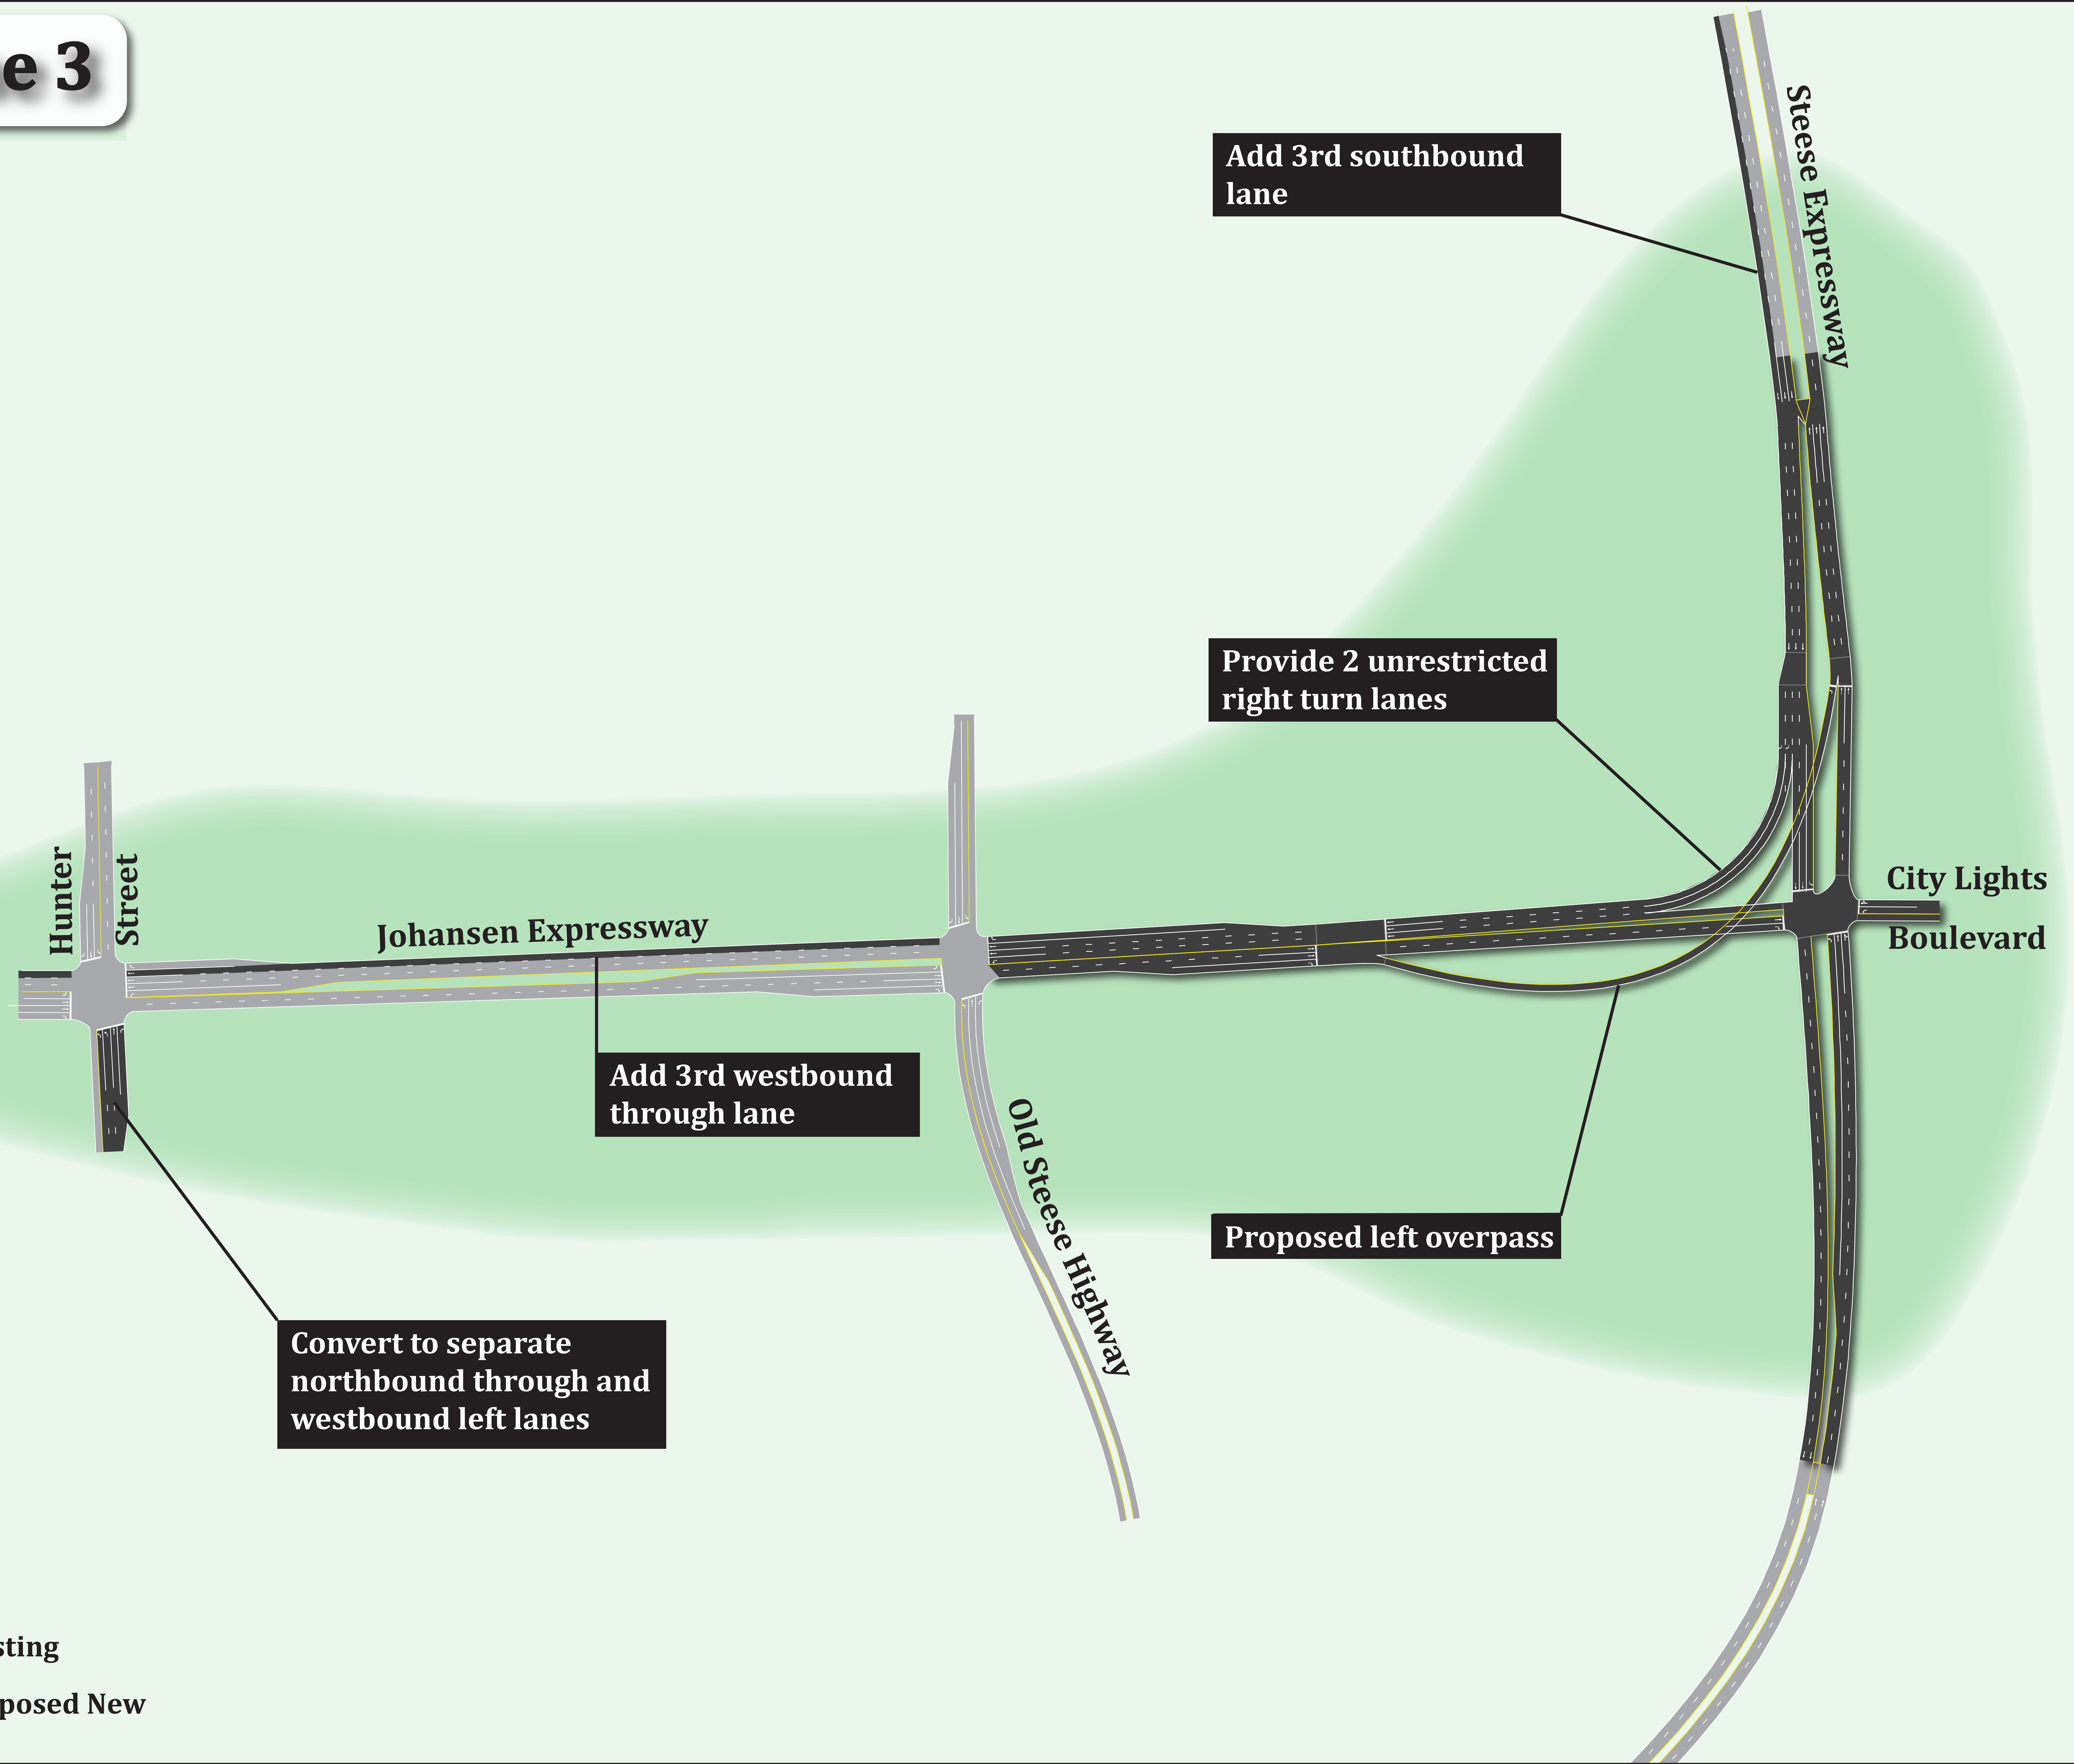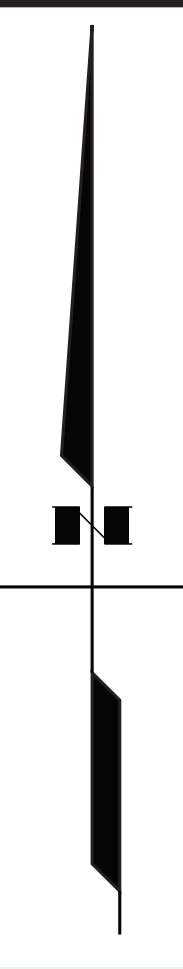

## KEY

-  Existing
-  Proposed New

# Zone 4

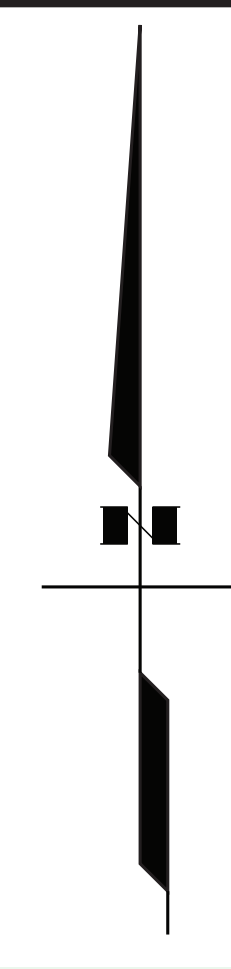

Intersection may need to be modified/restricted to accomodate the new interchange

Add 3rd southbound lane



Capacity improvements recommended (restricted access, geometrical changes)

Grade separated intersection

## KEY

- Existing
- Proposed New

# Zone 5

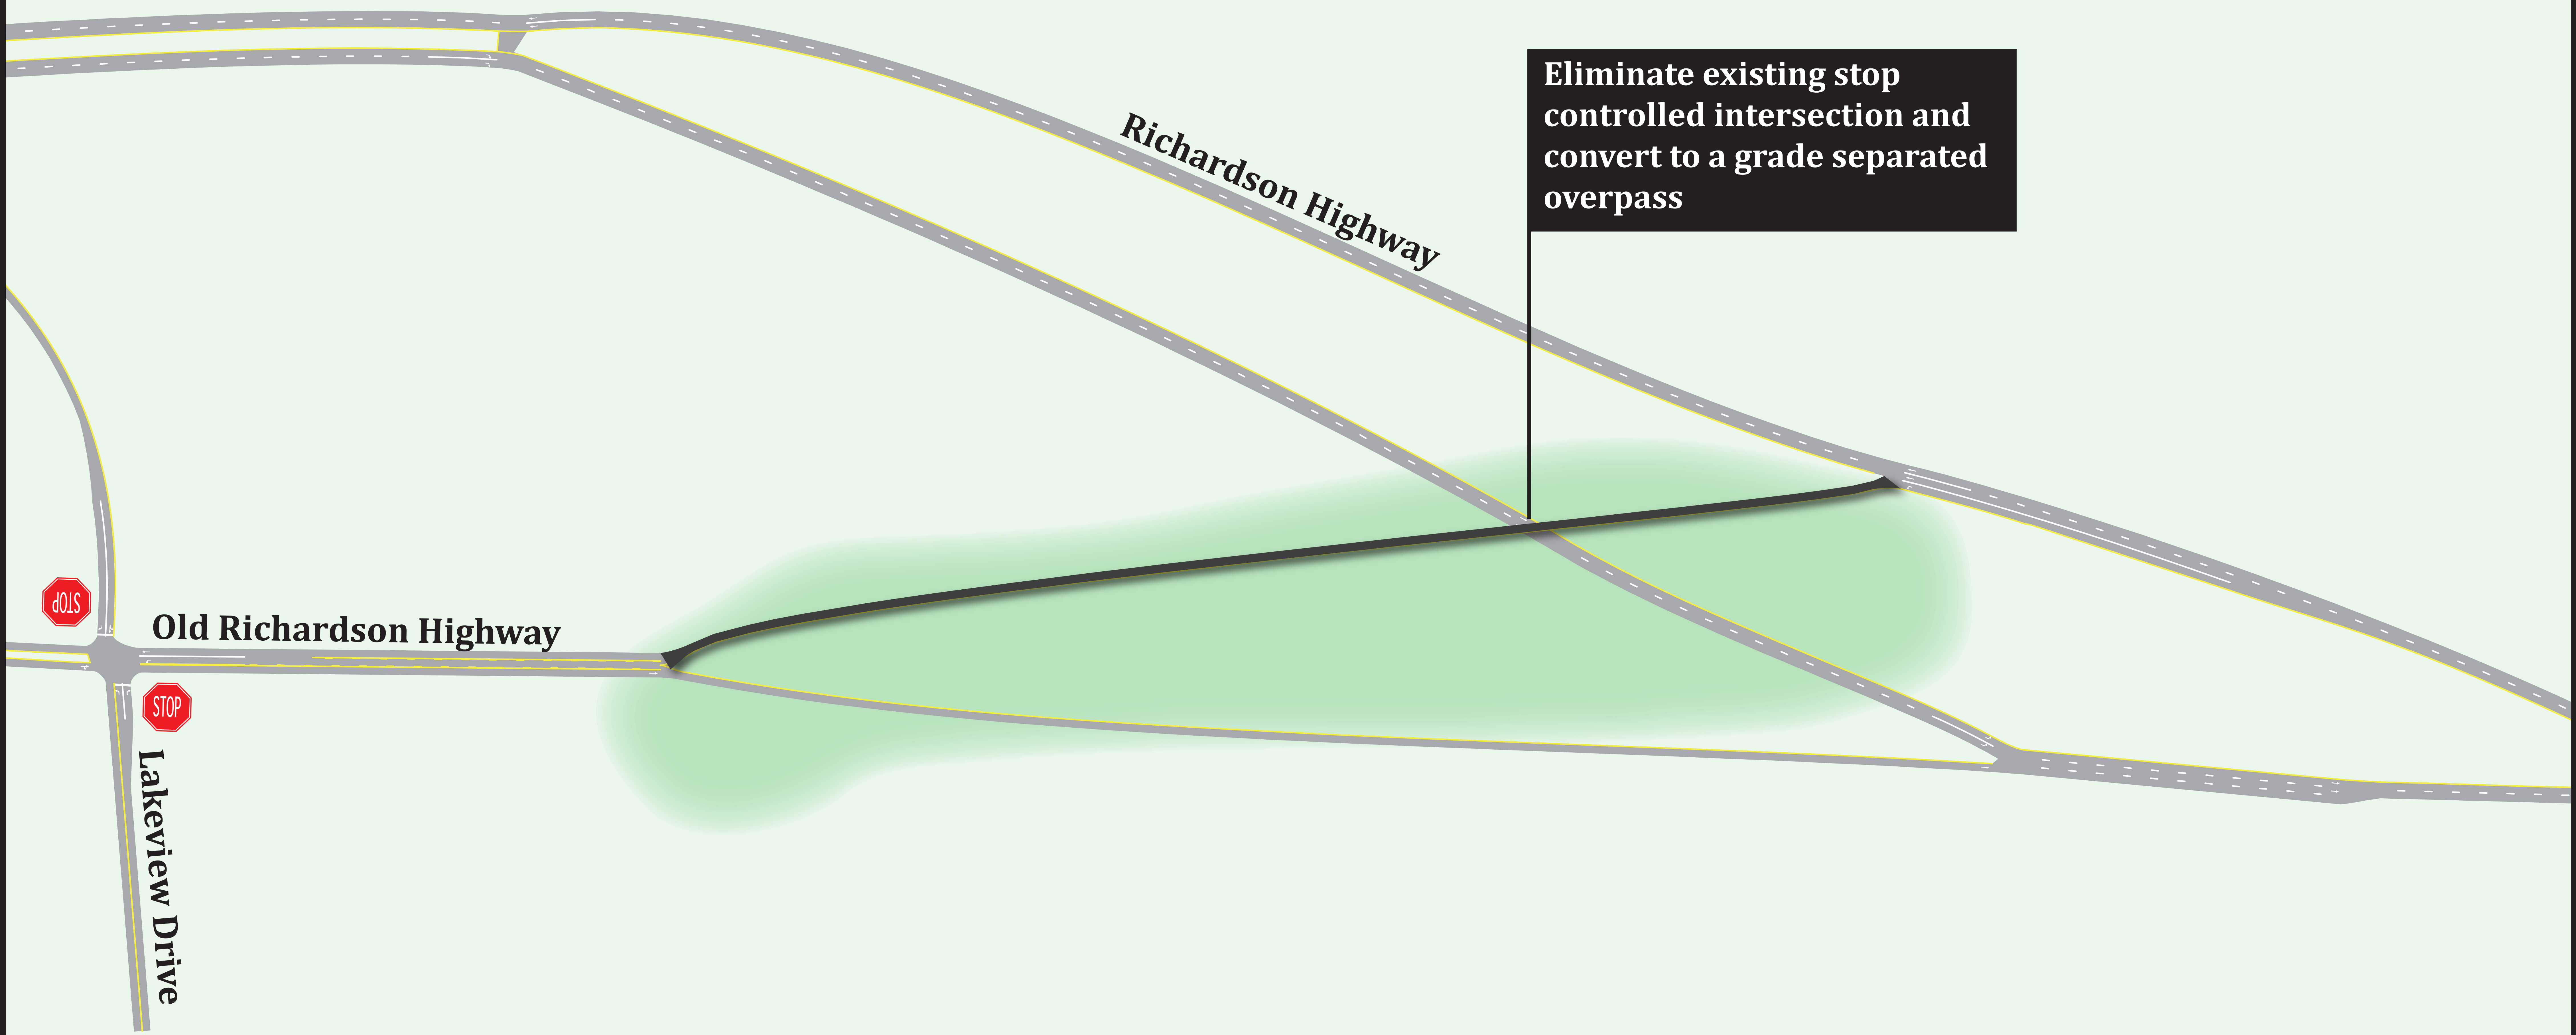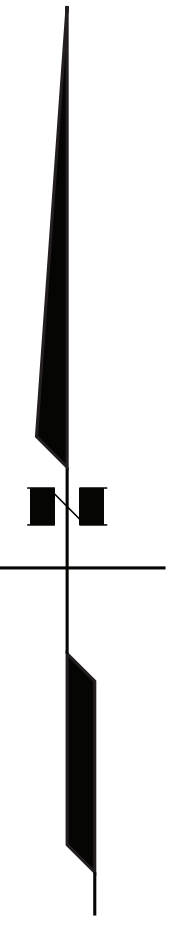

## KEY

-  Existing
-  Proposed New