




GERAGHTY AVENUE

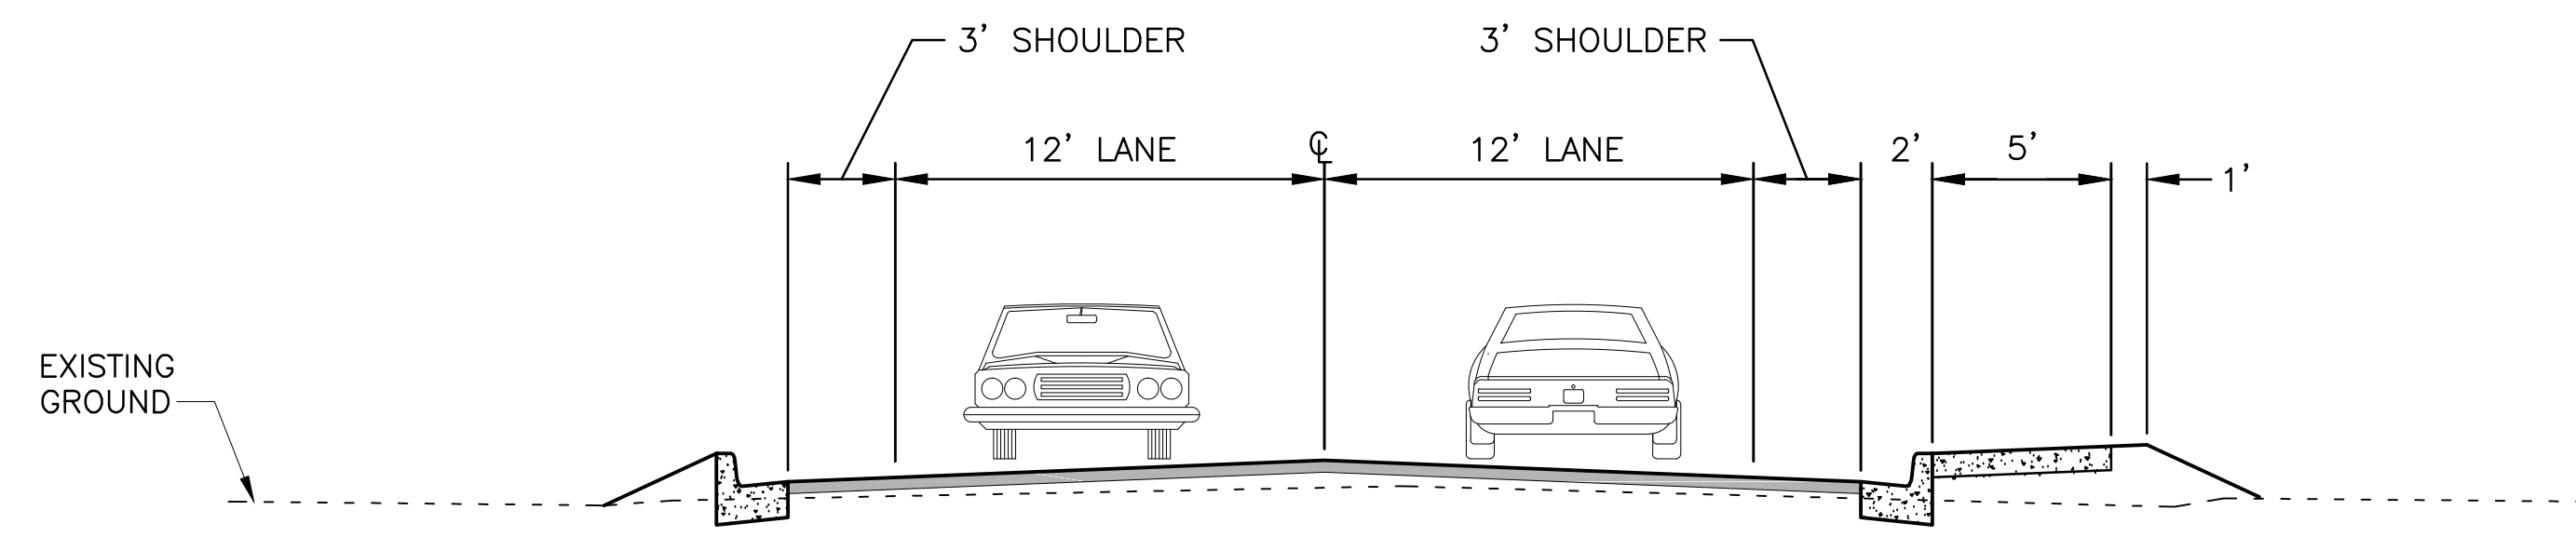


HIGH SCHOOL ACCESS ROAD

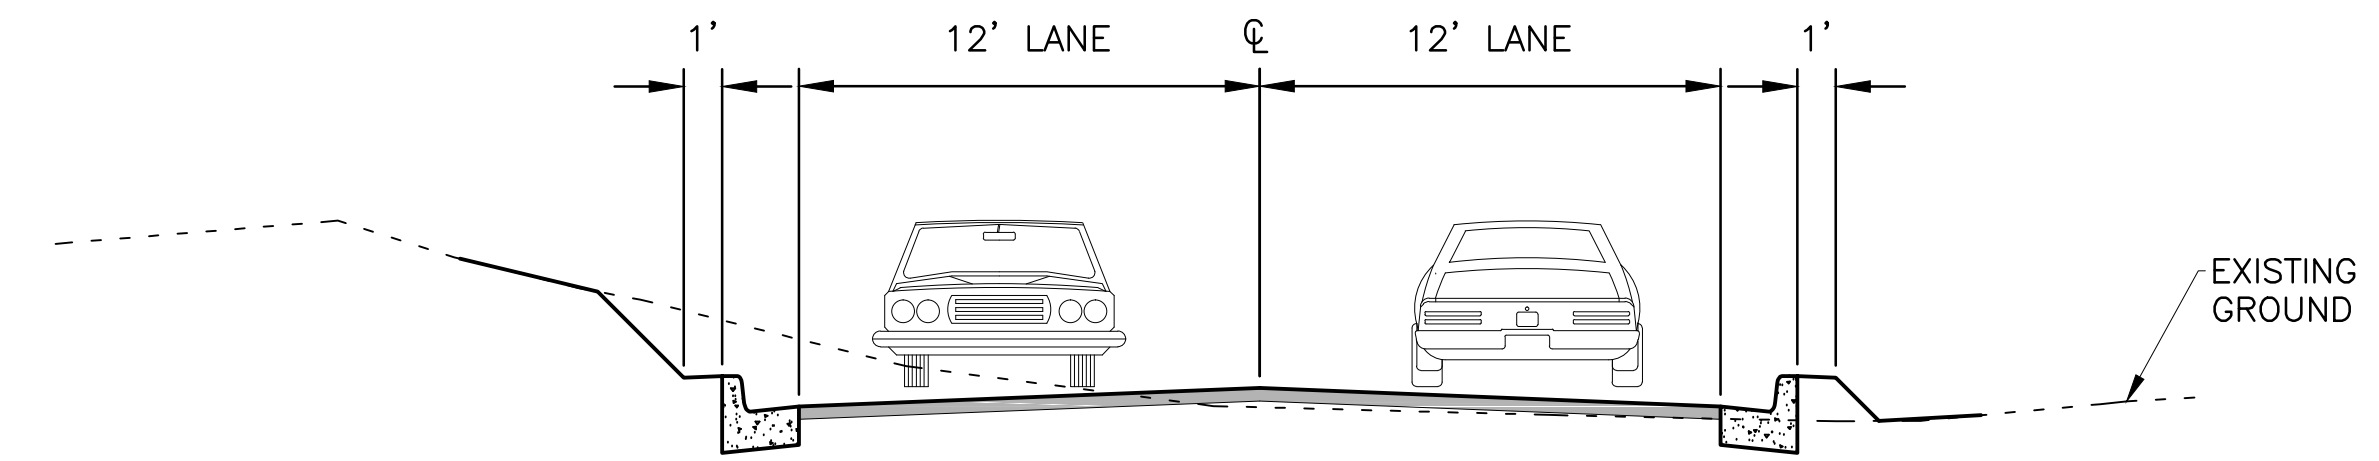


WOLF RUN

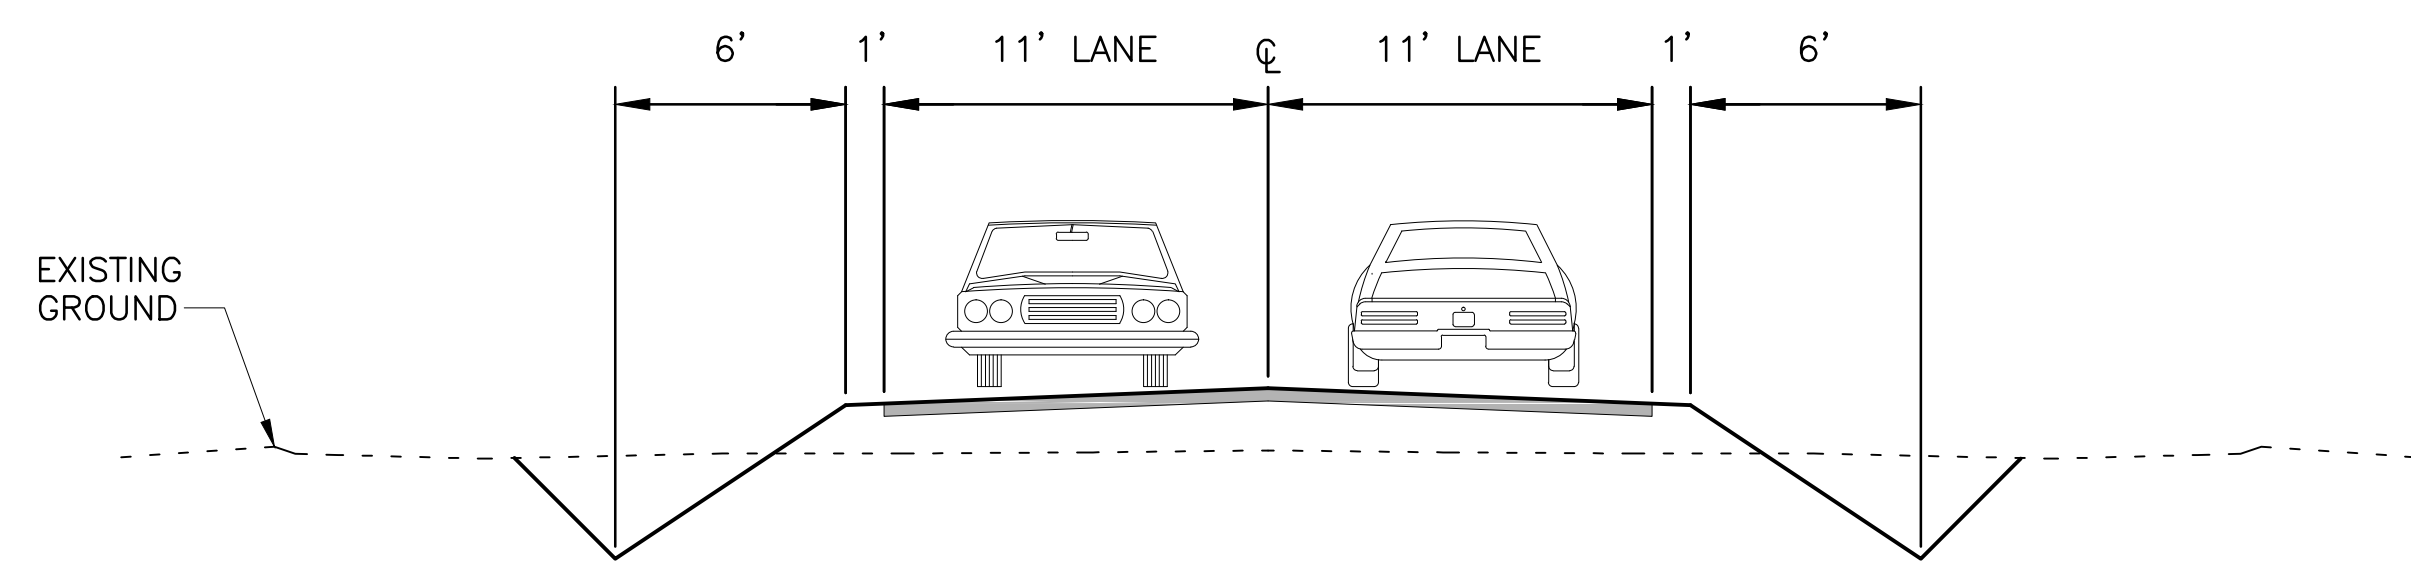


HALVORSON ROAD & INDIANA AVENUE

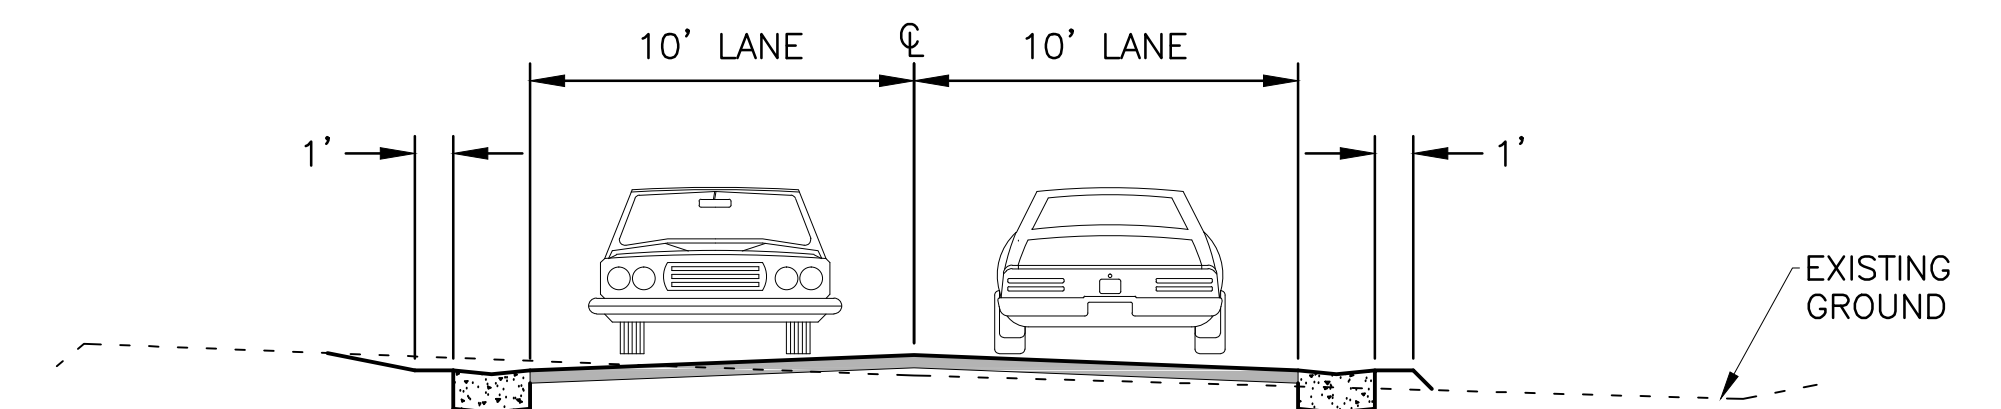

GOLDIZEN AVENUE (EAST)

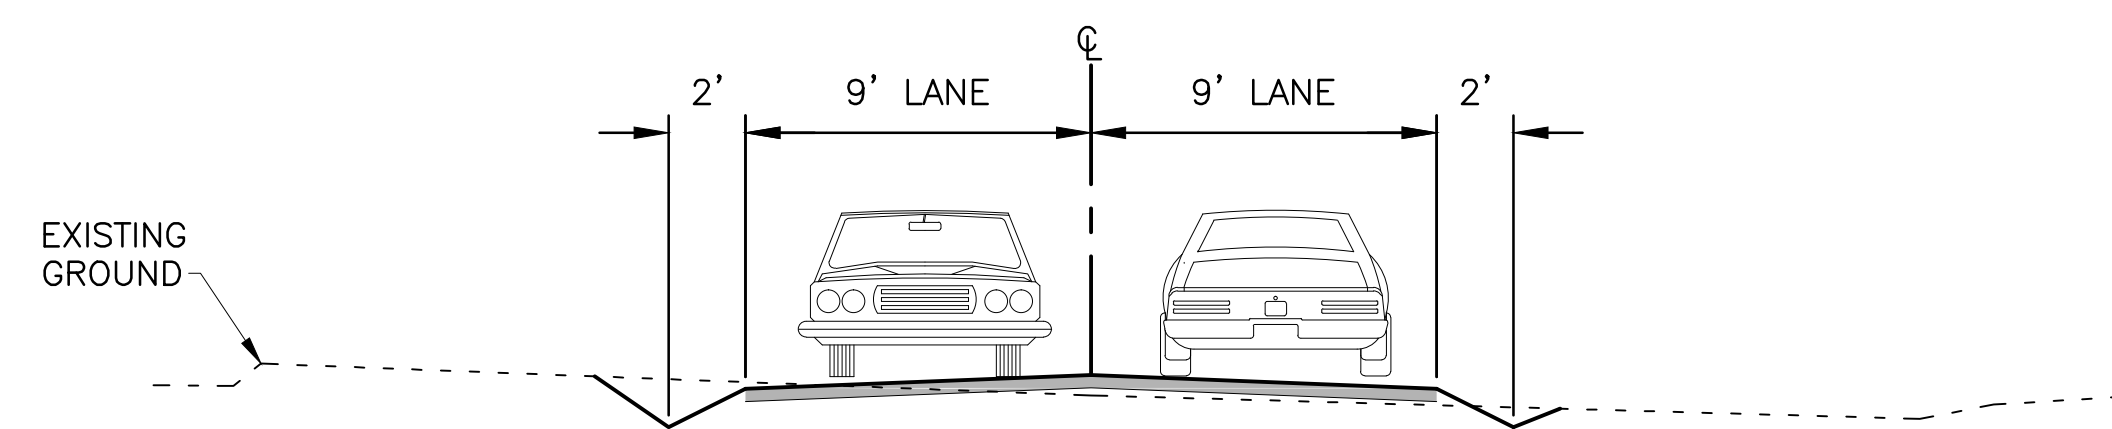

WARD STREET

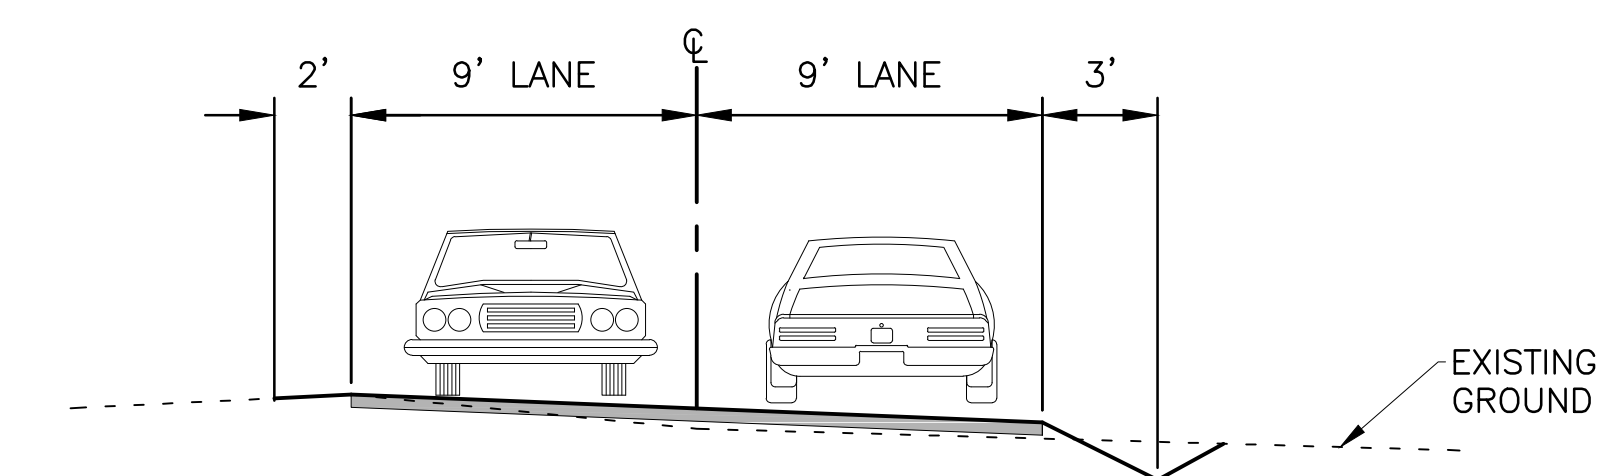

GOLDIZEN AVENUE (WEST)

UNIVERSITY AVENUE REHABILITATION & WIDENING ROADWAY SECTIONS

