




CONCEPT BRIDGE FEATURES

WENDELL AVENUE BRIDGE
OPEN HOUSE MEETING
MAY 8, 2013

PHOTO OF A BRIDGE TYPE SIMILAR TO PROPOSED
(BARNETTE ST. BRIDGE, 2012)

- TWO-TUBE PEDESTRIAN HAND RAIL ON TOP OF CONCRETE VEHICLE CRASH RATED RAIL.
- CONCRETE BULB-TEE GIRDERS.
- THE SMALLER CORBELS SHOWN IN THE PHOTO ARE A SPECIALTY FEATURE OF THE BARNETTE BRIDGE AND MAY NOT NECESSARILY BE INSTALLED ON THE NEW WENDELL AVENUE BRIDGE IN LIKE MANNER.
- BRIDGE LIGHTING (NOT SHOWN) MAY BE INSTALLED ON EITHER PIER CAPS OR CORBELS.

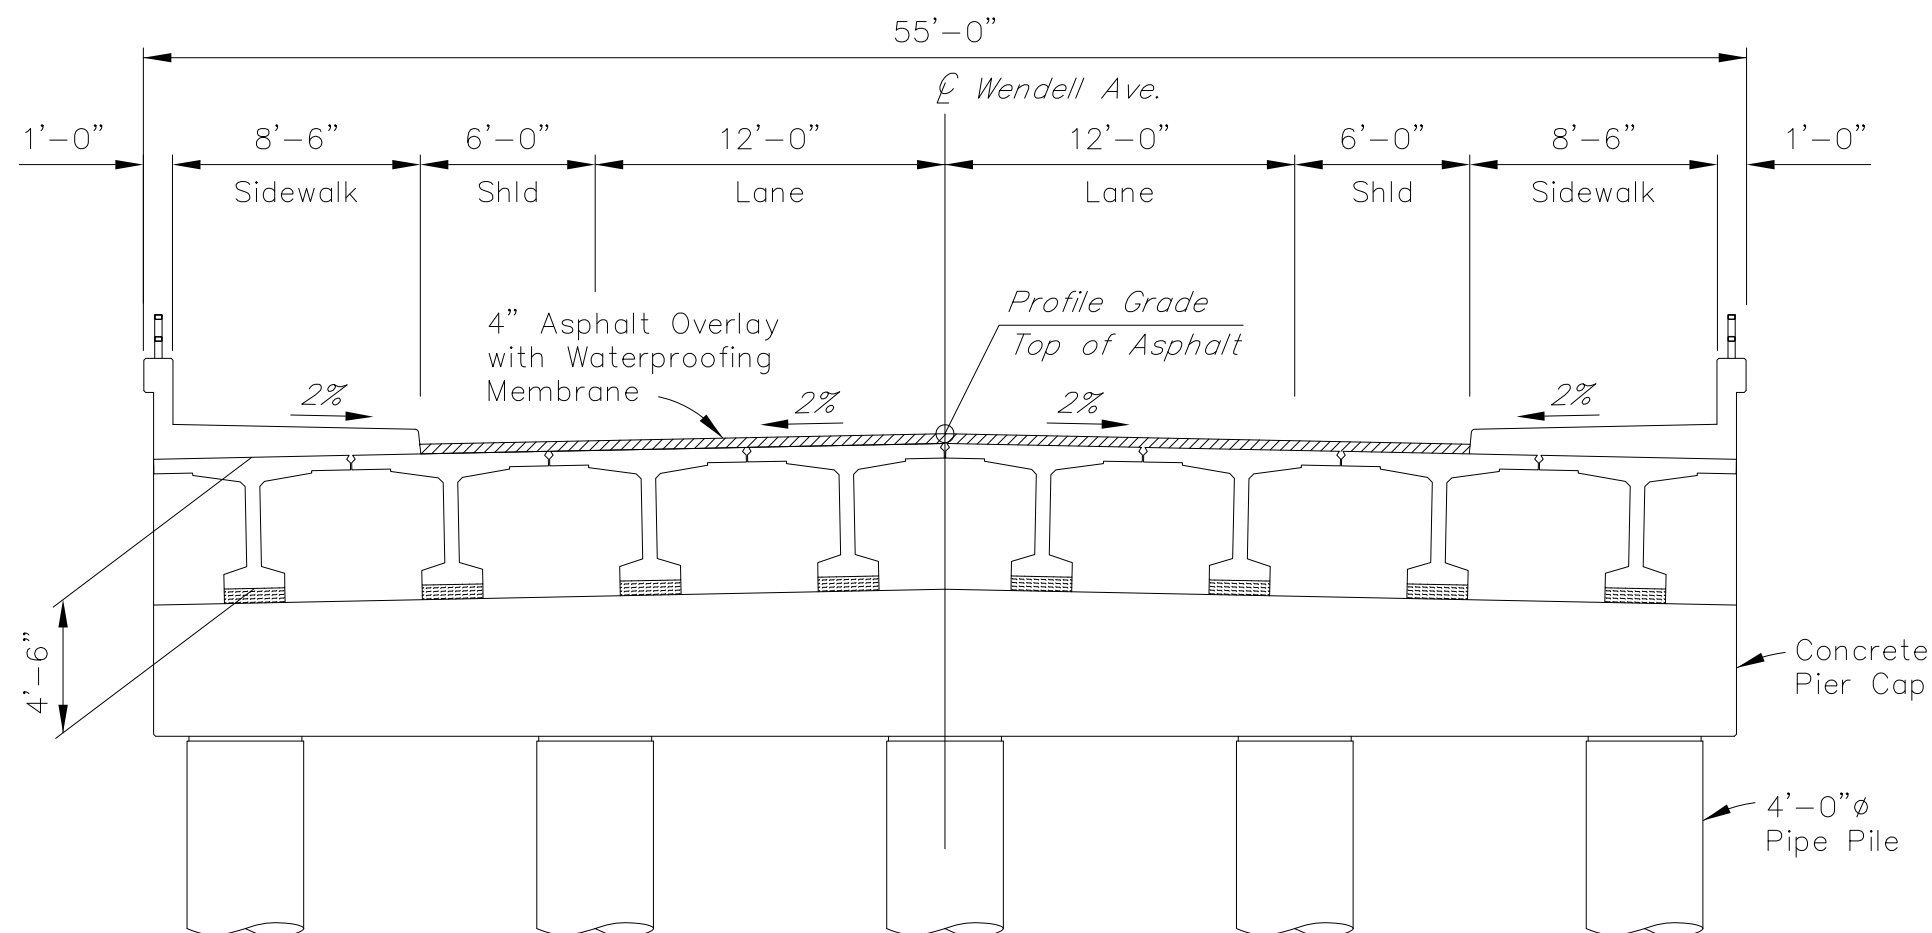

CONCEPT BRIDGE
CROSS-SECTION