


STATE OF ALASKA
DEPARTMENT OF PUBLIC WORKS
DIVISION OF WATER & HARBORS

JUNEAU AURORA HARBOR FACILITIES PHASE NO. 3
PROJECT NO. 3-68180

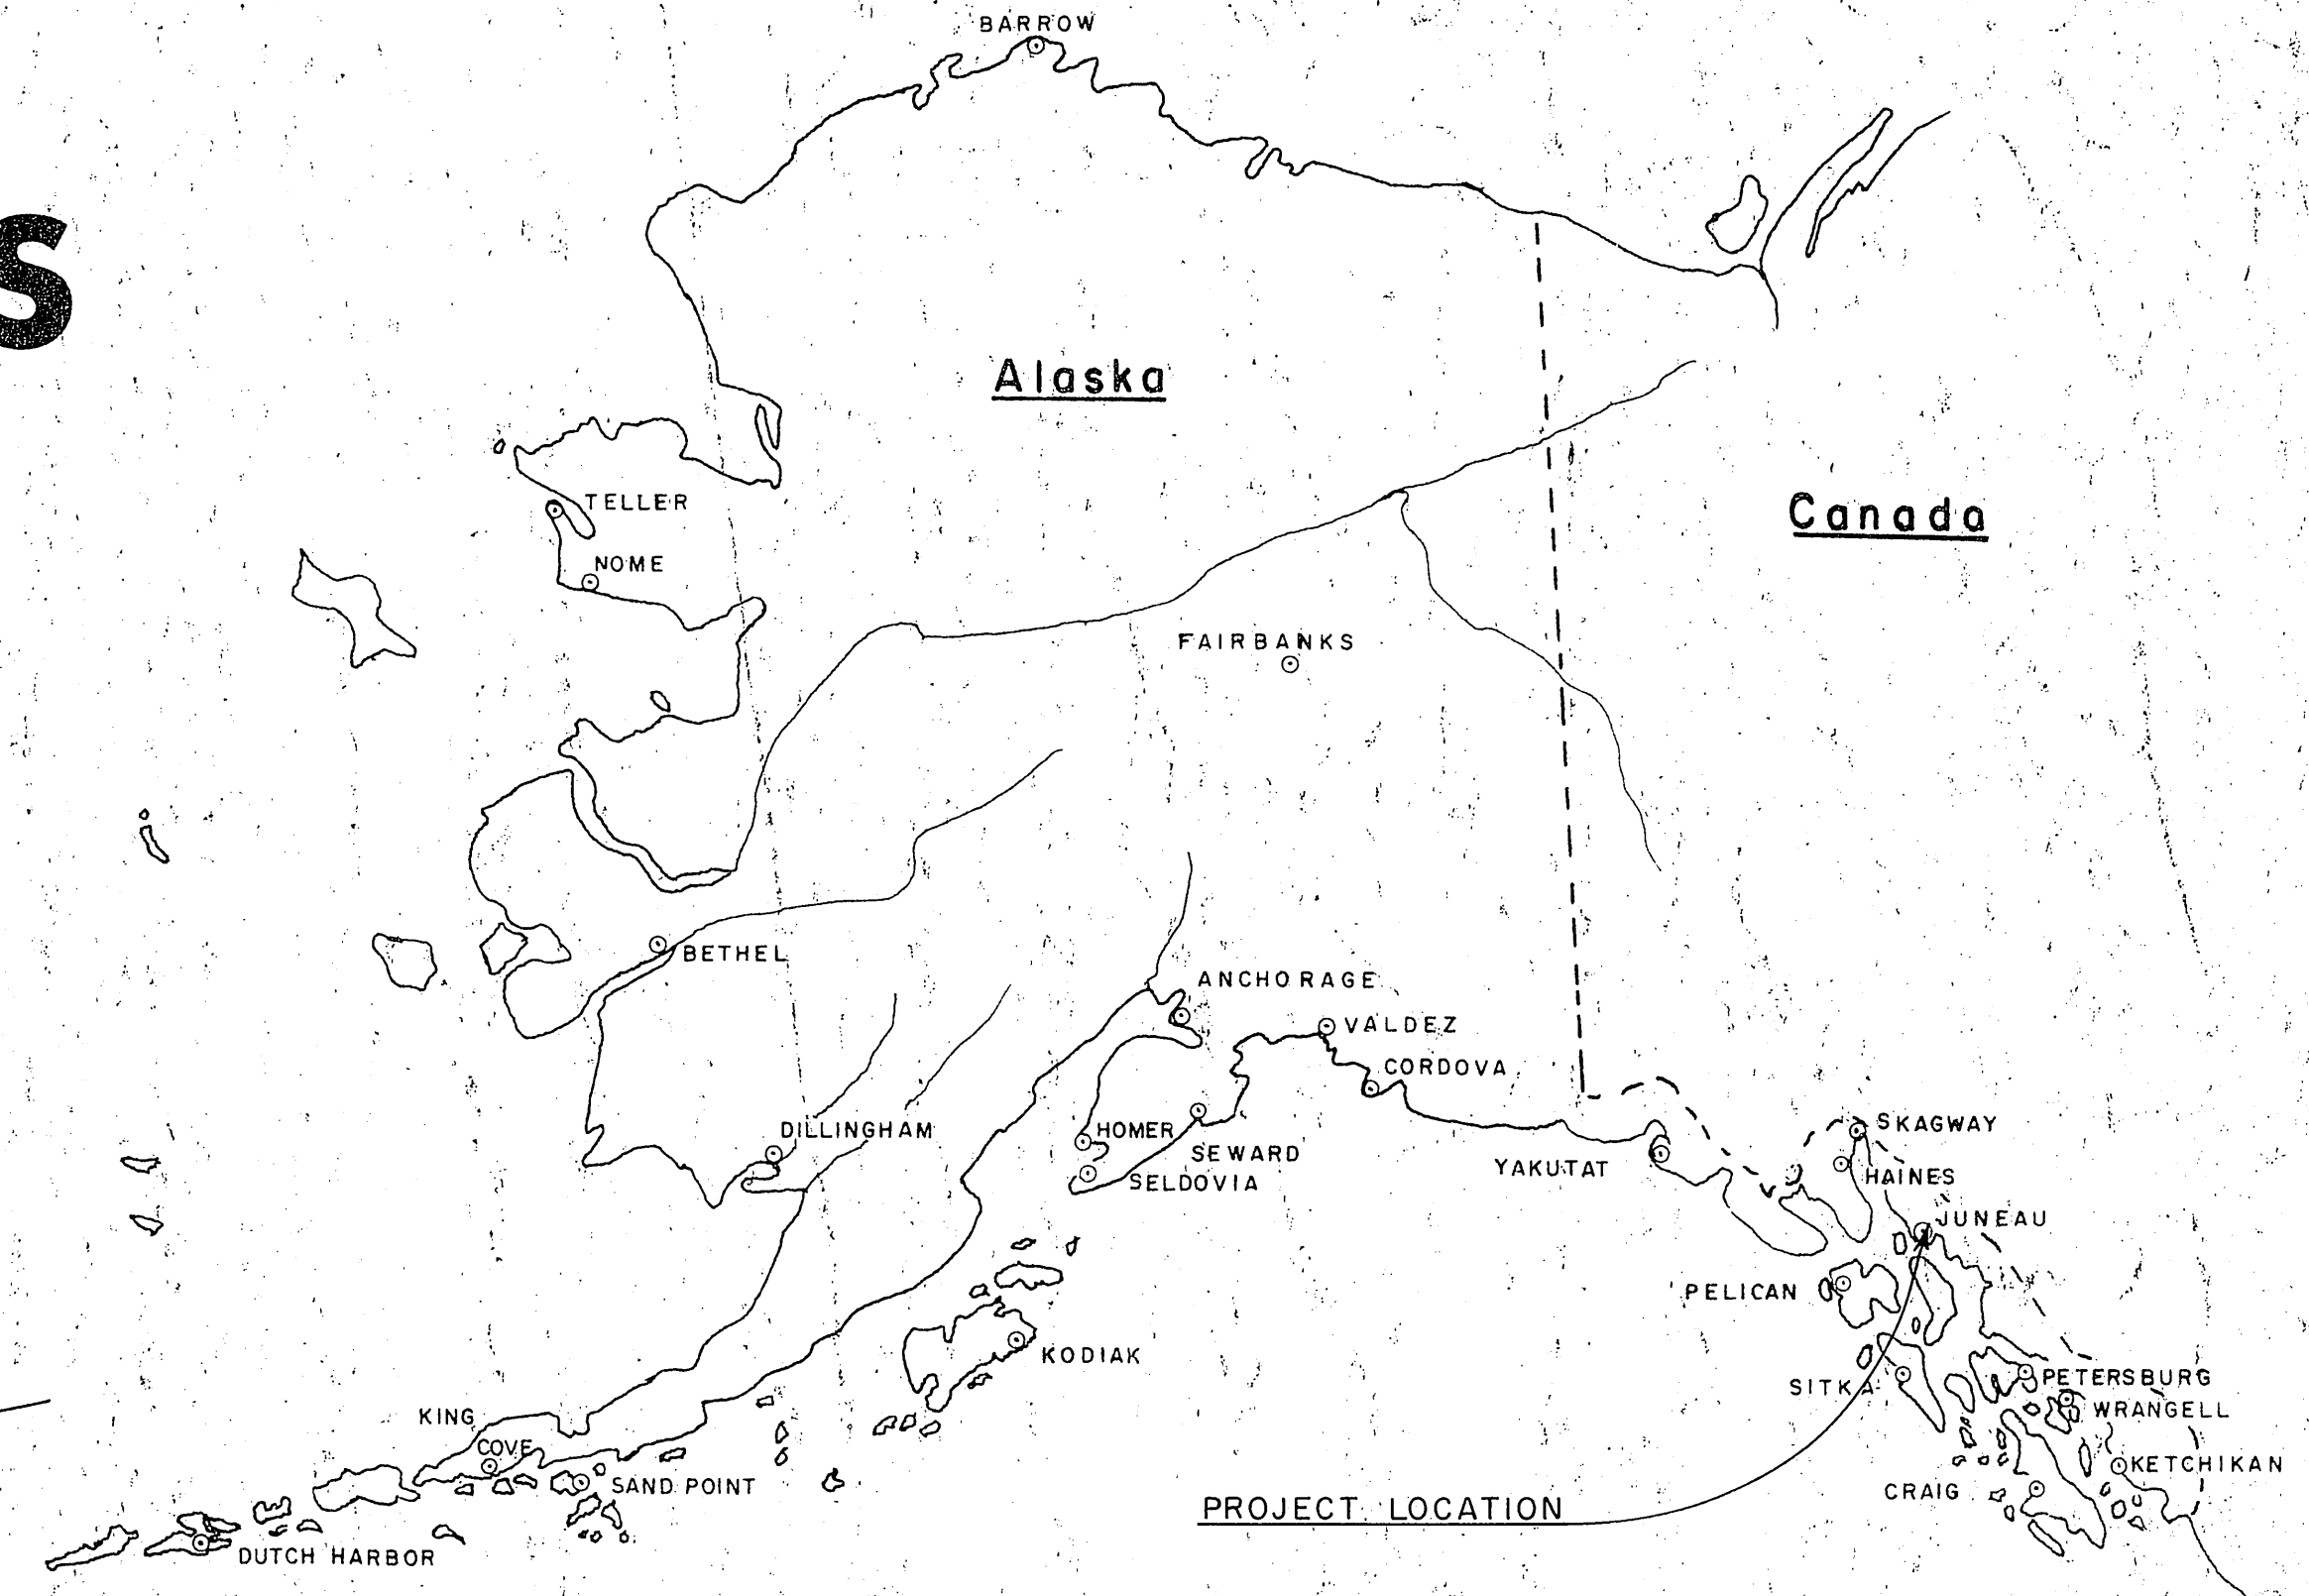

WORK SUMMARY

The basic project shall consist of the construction & installation of 1,750 S.F. of polystyrene float, 7,048 S.F. of polystyrene seaplane tiedown float, furnishing & driving 13 float piling (793 LF) & installing 10 fire stops.

Alternate No. 1 shall consist of the construction & installation of an additional 500 S.F. of polystyrene connecting float.

INDEX TO SHEETS

TITLE & FLOAT LOCATION	SHEET
1	
FLOAT & PILING LAYOUT & MISC. CONSTRUCTION DETAILS	2
TYPICAL FLOATS	3
TYPICAL SEAPLANE TIEDOWN FLOAT	4

NO AS BUILT AVAILABLE

GENERAL LEGEND
□ Existing Facilities
■ Facilities This Contract
• Existing Piling
○ Piling This Contract
▨ Fire Stops This Contract

FLOAT LEVELING LEGEND (Sh. No. 2 for details)
LF1 - Leveling floatation 1-5' x 20' x 4'-6" piece polystyrene
LF2 - " " 2 " " pieces "
CCS - Concrete counterbalance (small)
CCL - " " (large)

Approximate Limits of Proposed Outer Drive

10' x 175' Connecting float (Basic project)

Existing Pile Dolphins

12' x 272' - 4" Seaplane float w/12 tiedown ramps

AURORA BASIN

BASIN LIMITS

BREAKWATER

GASTINEAU CHANNEL


Notes:

1. Float piling to be cut-off at Elev. + 30 ft.
2. Piling to be class A creosote, driven butt down to 15' penetration or refusal.


SOUNDINGS REFER TO MINUS ELEVATIONS BELOW M.L.L.W.

DATE 1/3/68


APPROVED *James M. Penick*
COMMISSIONER

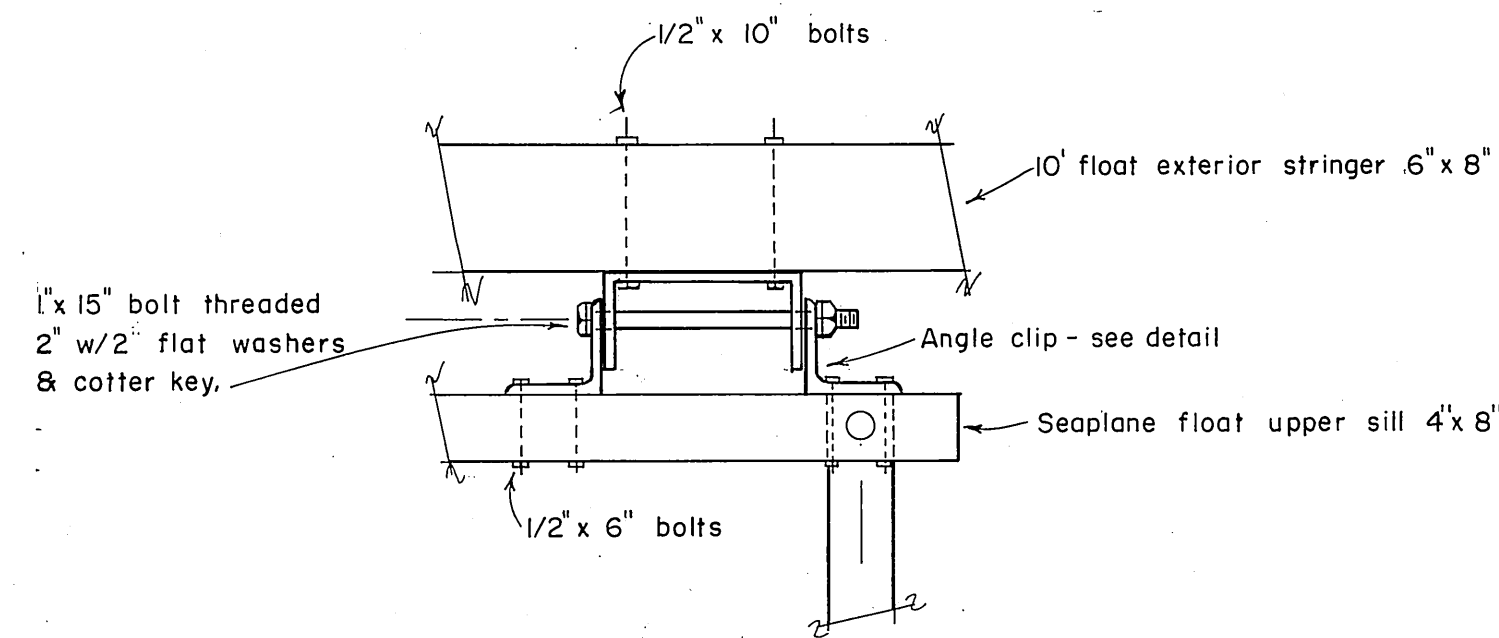


10' FLOAT TO SEAPLANE FLOAT CONNECTION DETAIL
2 (Required)
Scale: 1" = 1'-0"

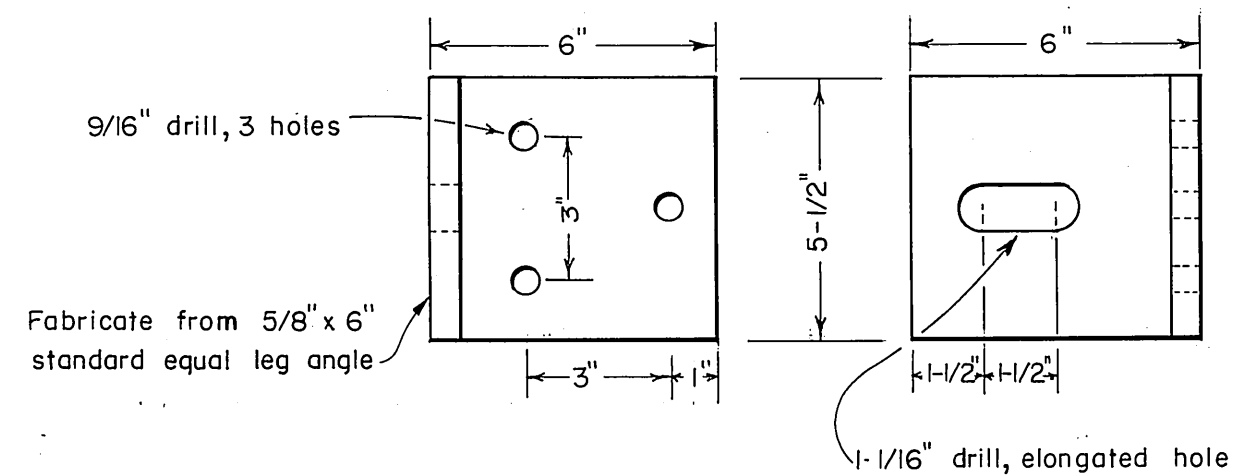


ANGLE CLIP DETAIL
Scale: 3" = 1'-0"

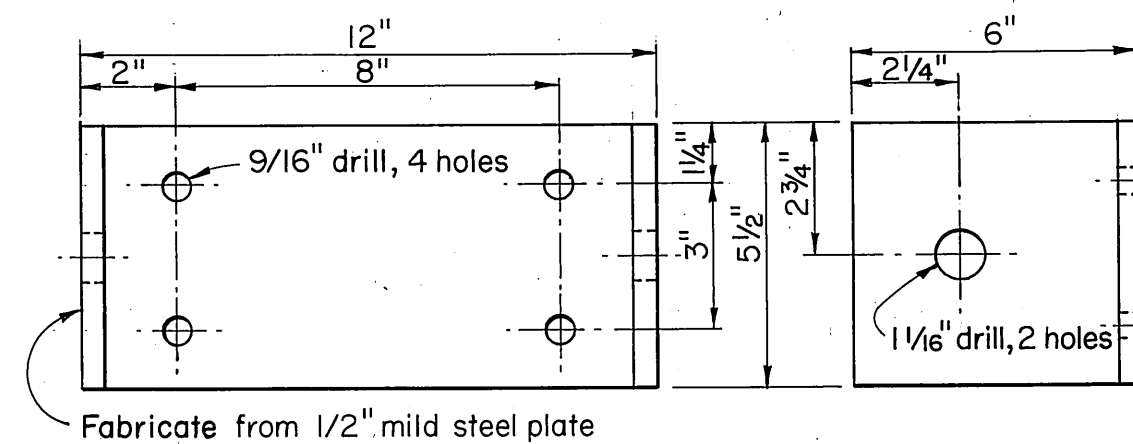

BASE PLATE DETAIL
Scale: 3" = 1'-0"

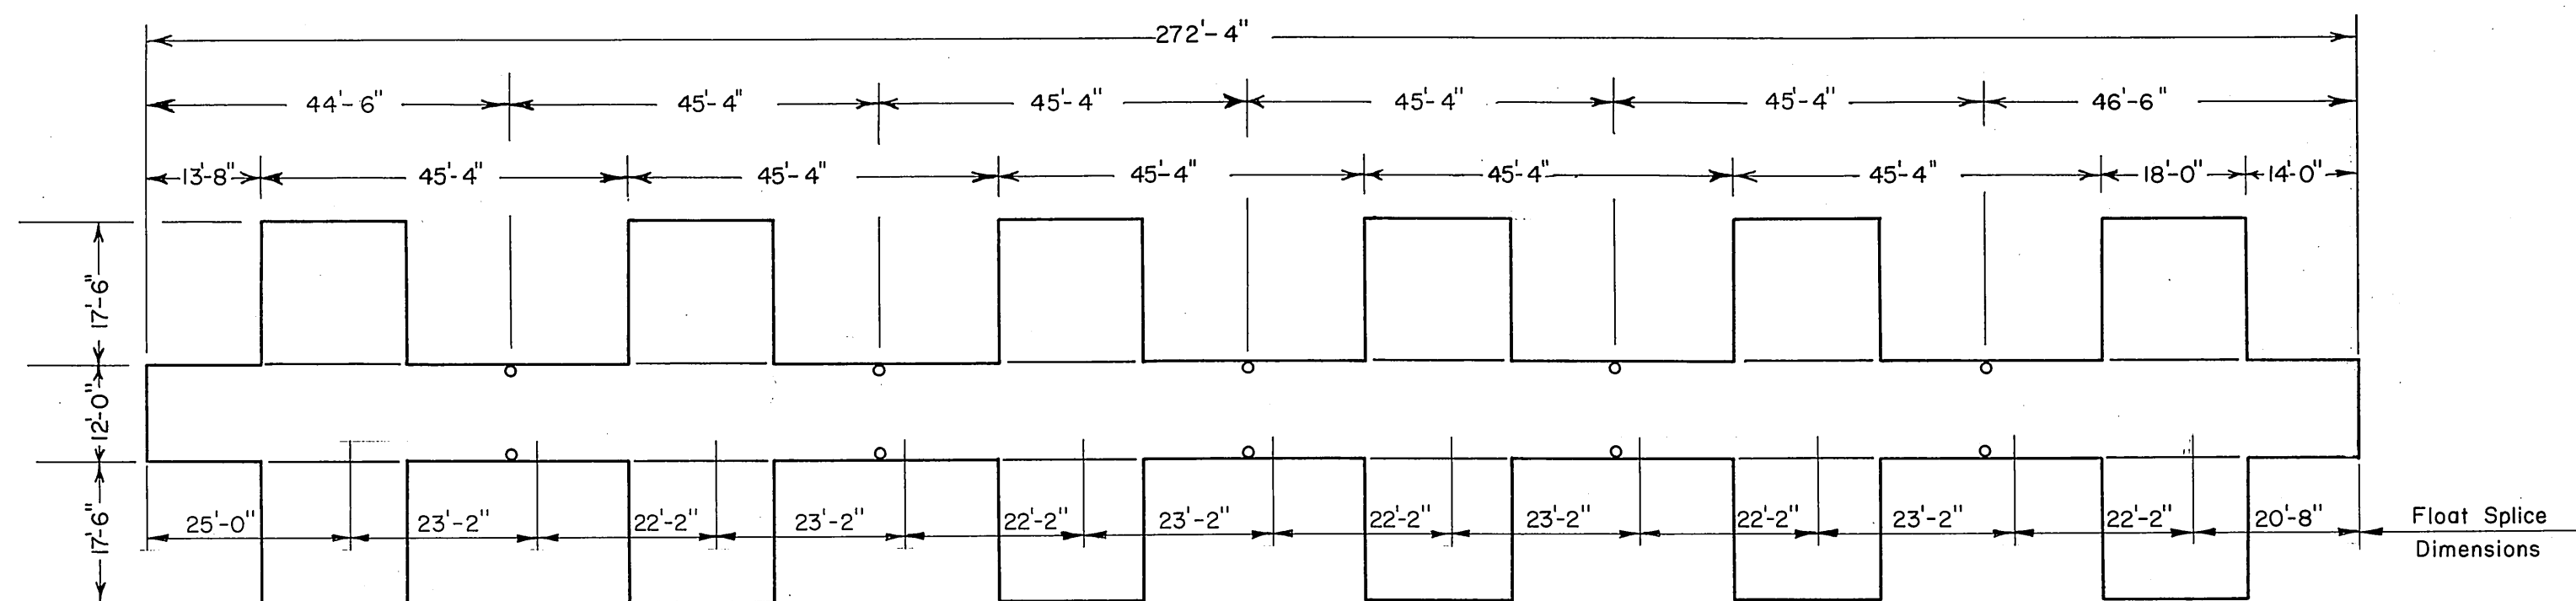


SEAPLANE FLOAT DIMENSIONS - PILE SPACING & SPLICE LAYOUT
Scale: 1" = 20'-0"

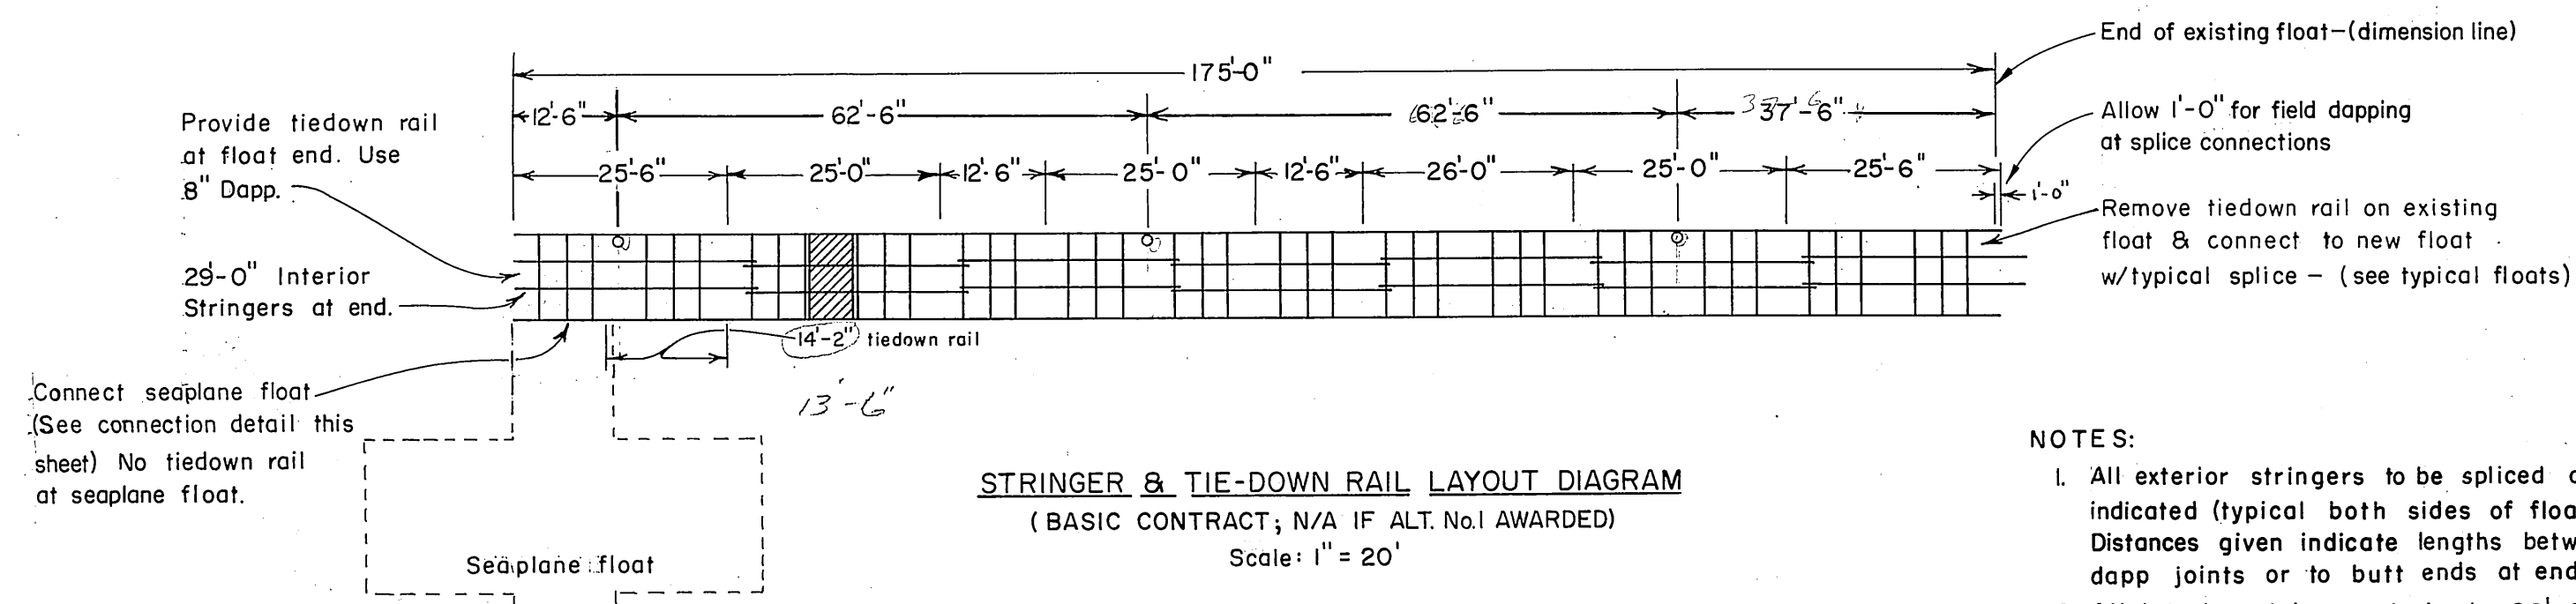


STRINGER & TIE-DOWN RAIL LAYOUT DIAGRAM
(BASIC CONTRACT; N/A IF ALT. No.1 AWARDED)
Scale: 1" = 20'

- NOTES:
1. All exterior stringers to be spliced at the locations indicated (typical both sides of float except as indicated). Distances given indicate lengths between centers of dapp joints or to butt ends at ends of float.
 2. All interior stringers to be in 26'-0" lengths except as noted.

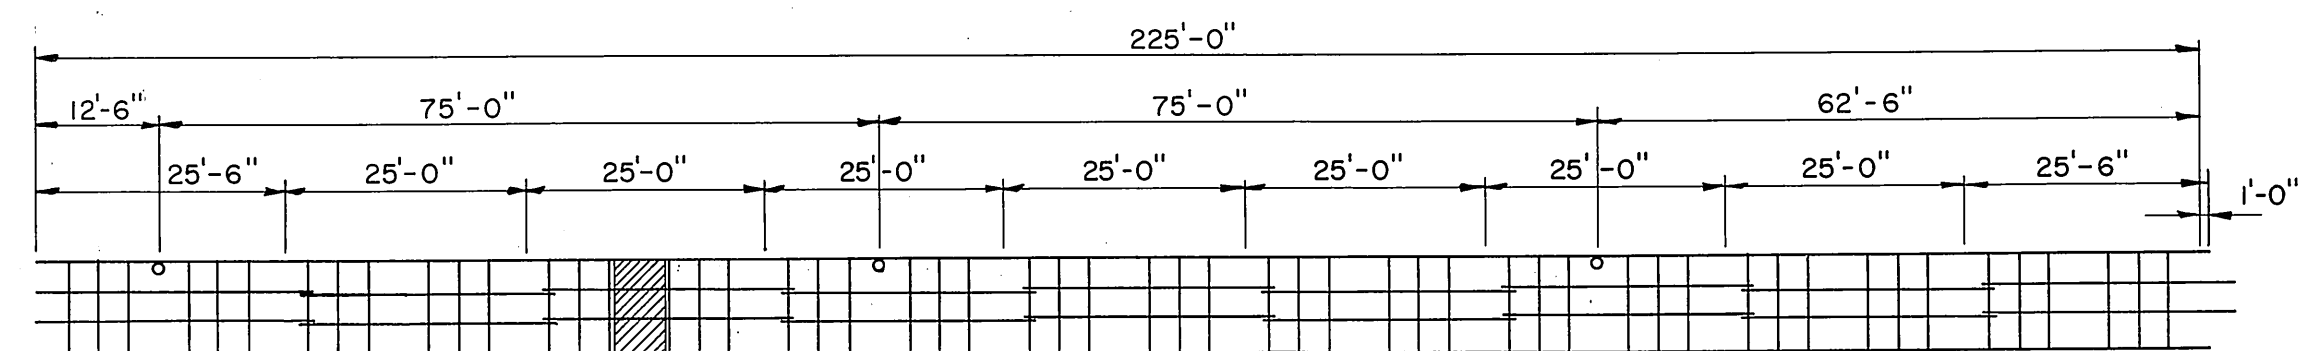


ALTERNATE STRINGER & TIE-DOWN RAIL LAYOUT DIAGRAM
(APPLICABLE ONLY IF ALT. No.1 IS AWARDED)
Scale: 1" = 20'


For dimensions & notes, refer to basic layout except as noted.

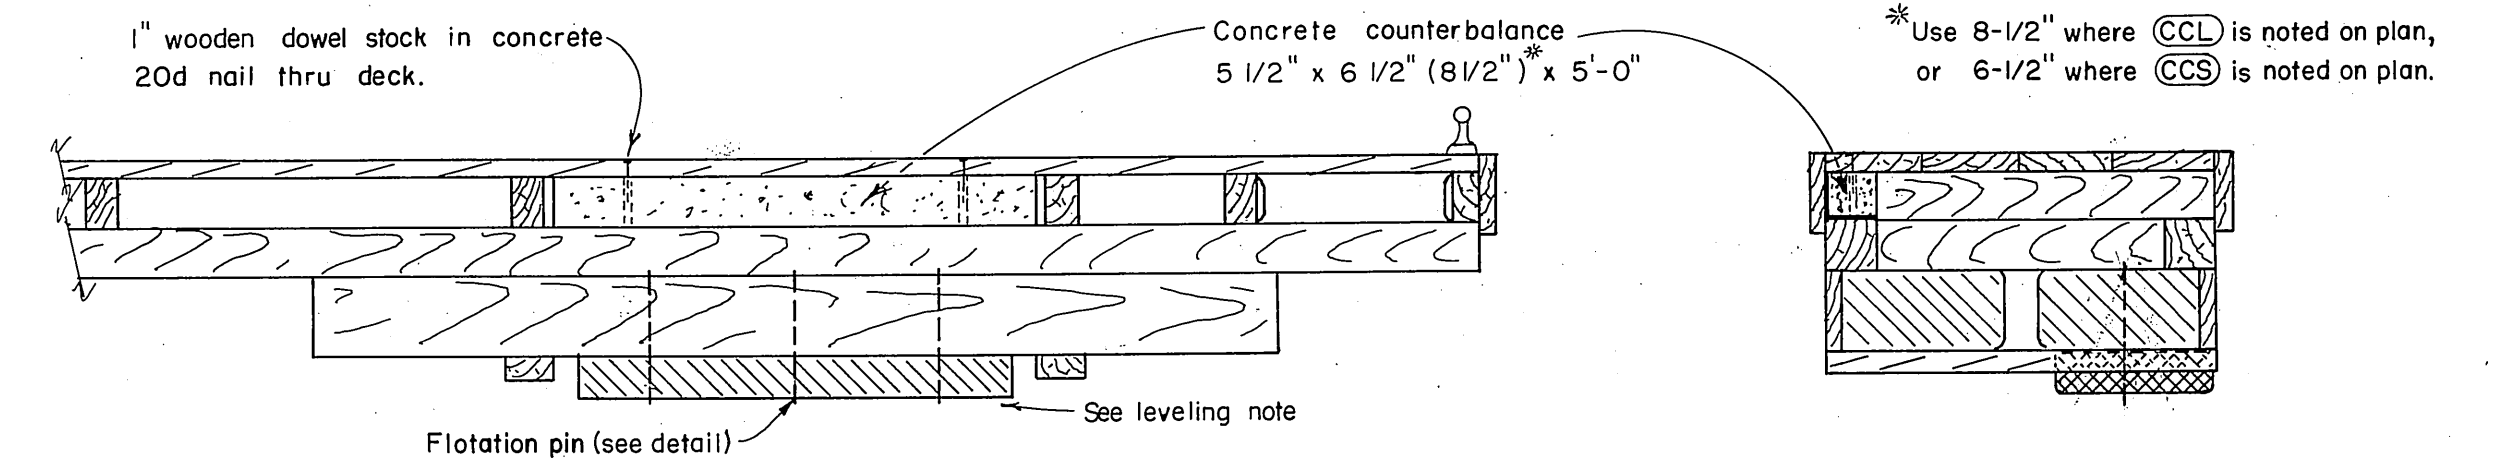

4' FLOAT SECTION
(Showing leveling flotation & concrete ballast)
Scale: 1/2" = 1'-0"

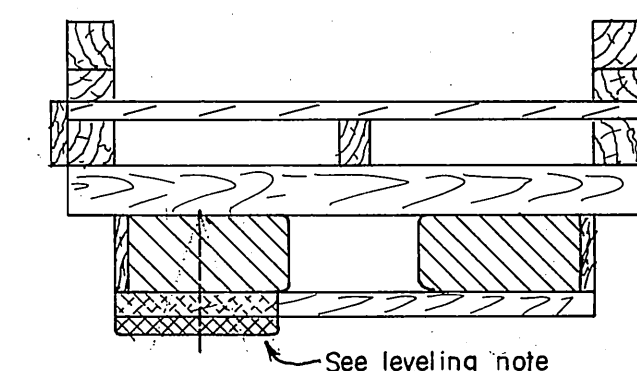



6' FLOAT SECTION
(Showing leveling flotation)

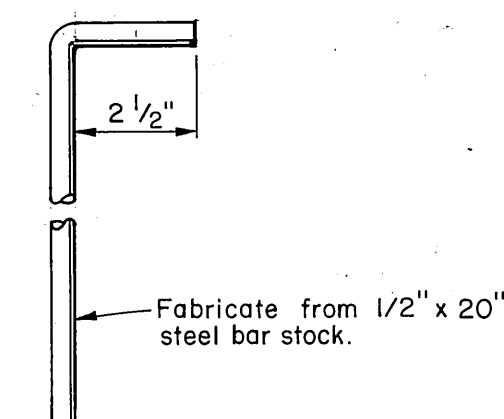


FLOTATION PIN DETAIL
Scale: 1 1/2" = 1'-0"

DATE	REVISION	BY
1/3/68		
STATE OF ALASKA DEPARTMENT OF PUBLIC WORKS DIVISION OF WATER AND HARBORS		
FLOAT AND PILING LAYOUT MISC. CONSTRUCTION DETAILS		
SCALE: As Noted	APPROVED	CHECKED BY
DATE: 1/3/68		
PROJ. NO. 3-68/100		

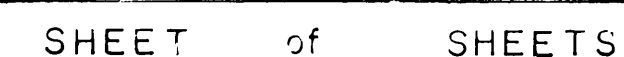


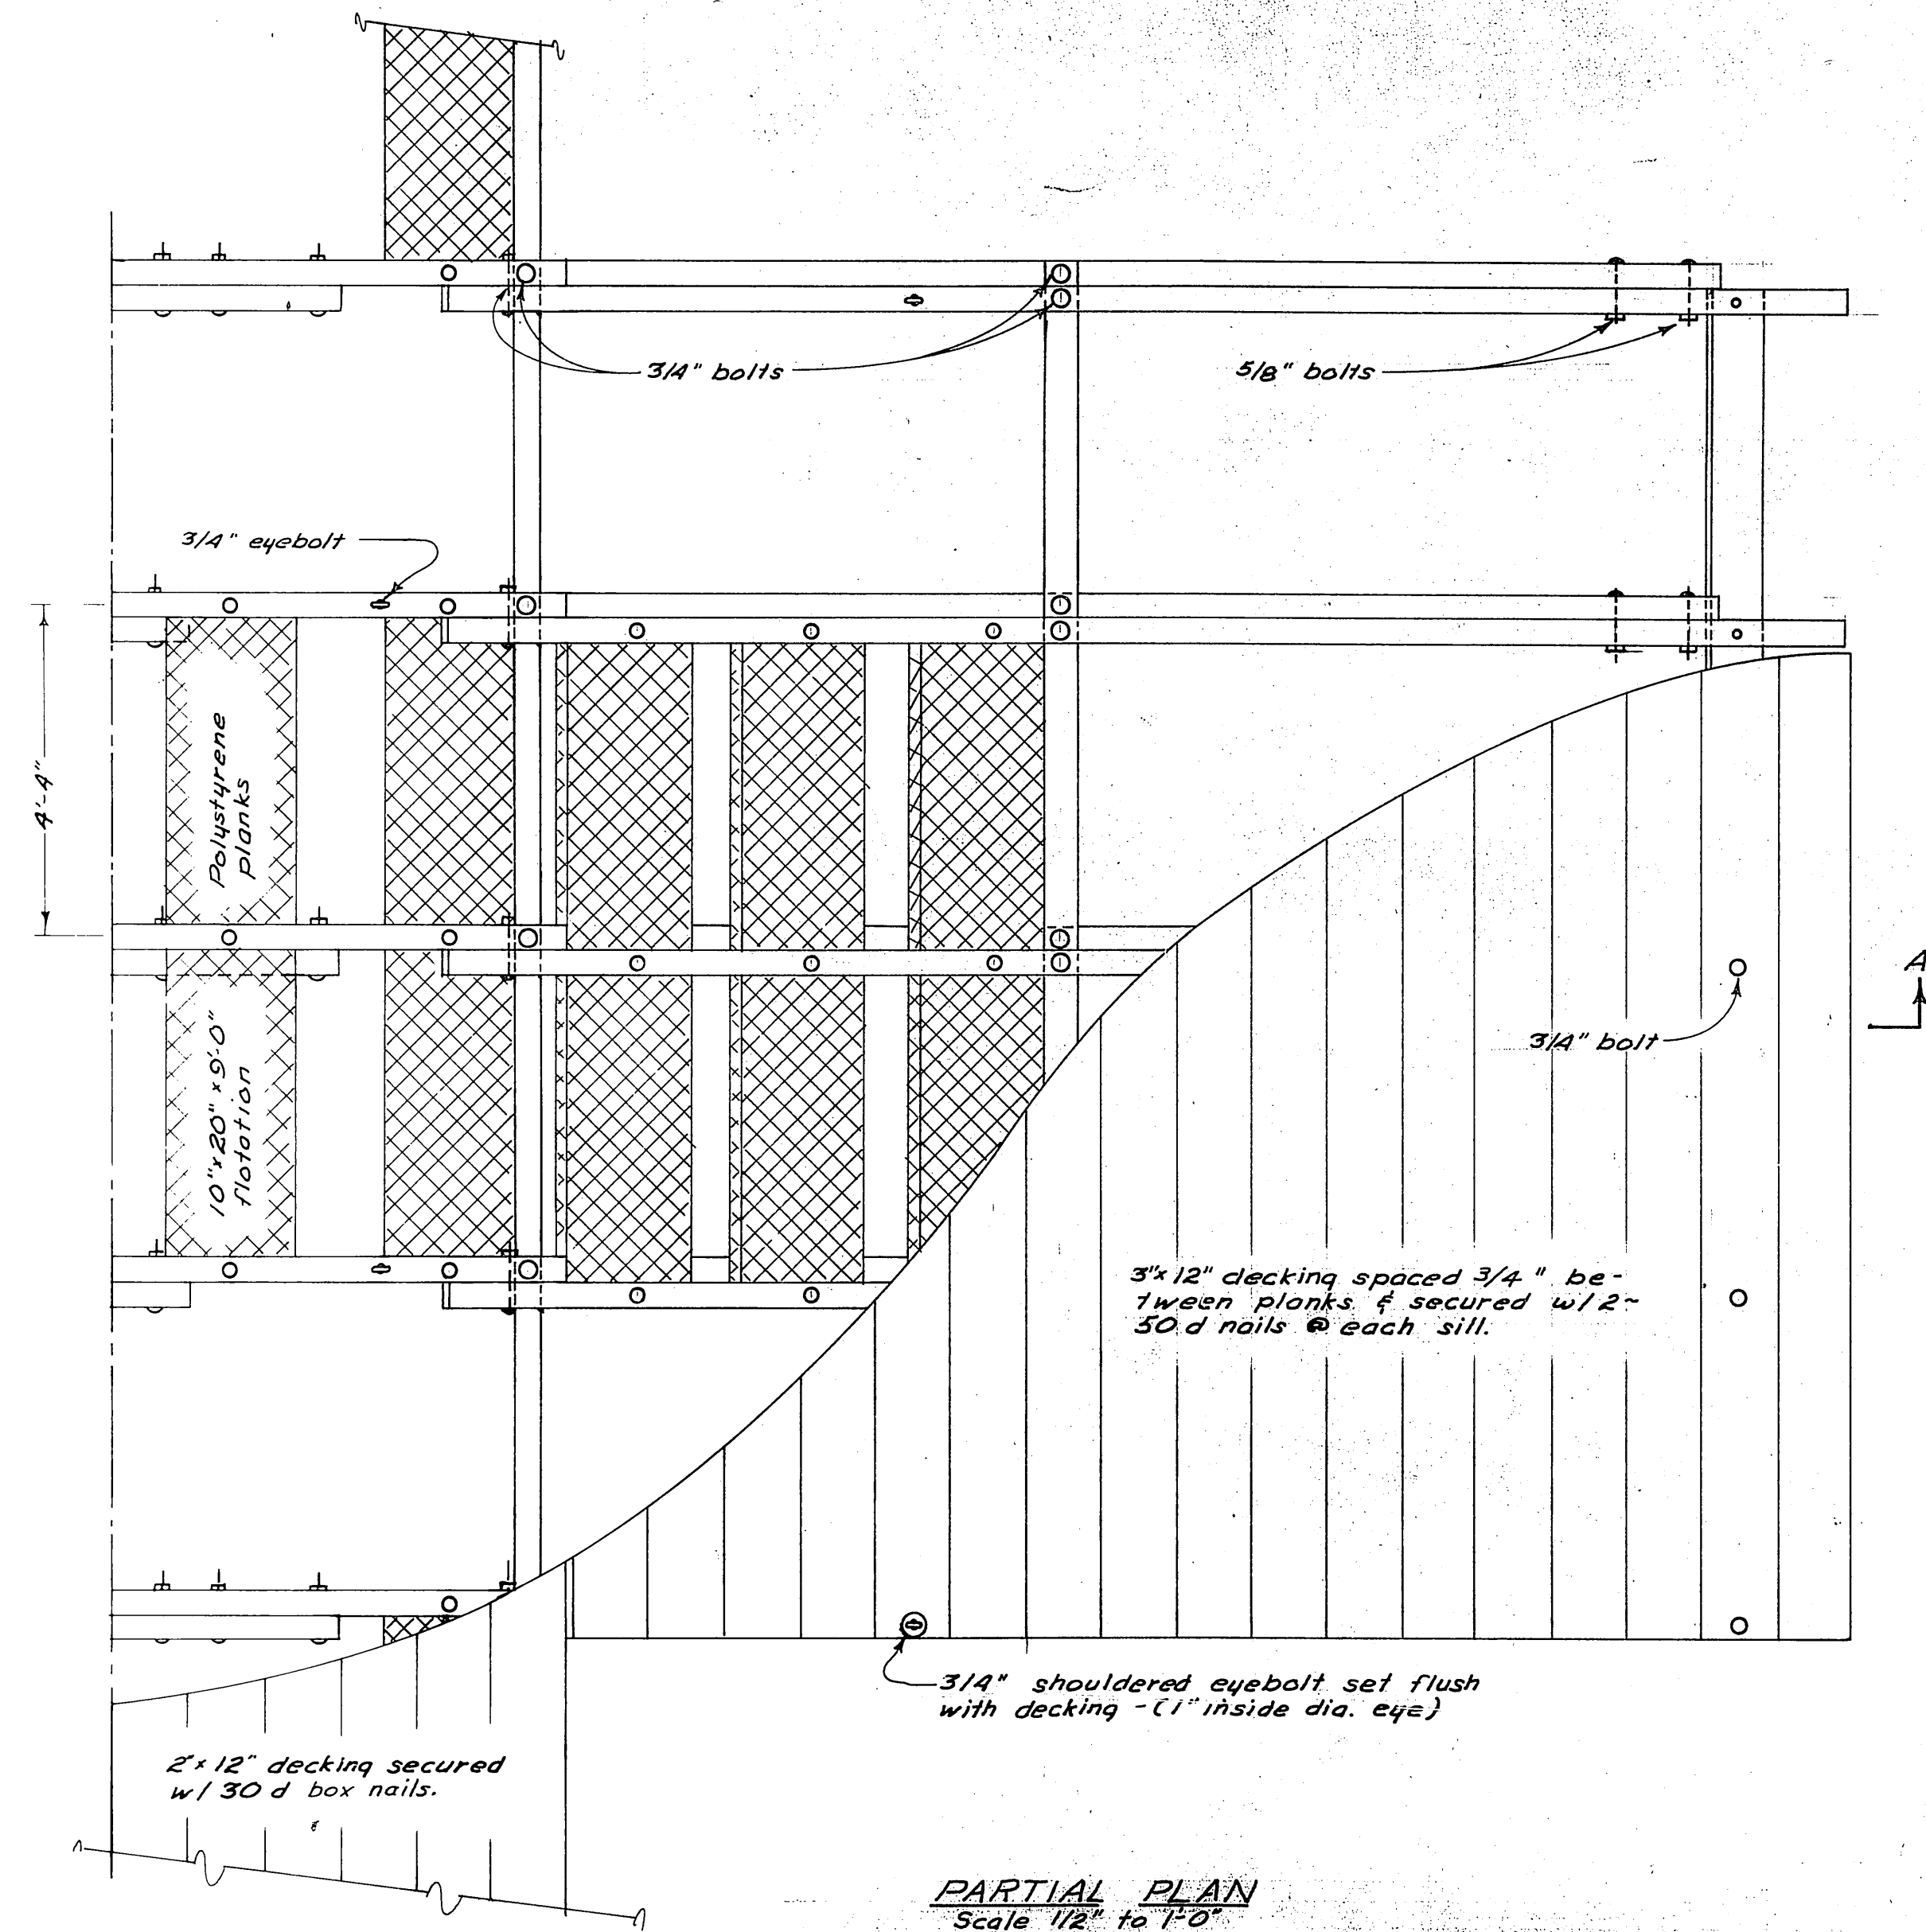


Bolts securing flotation planks shall be 1/2"
All others 5/8" or 3/4" as specified.

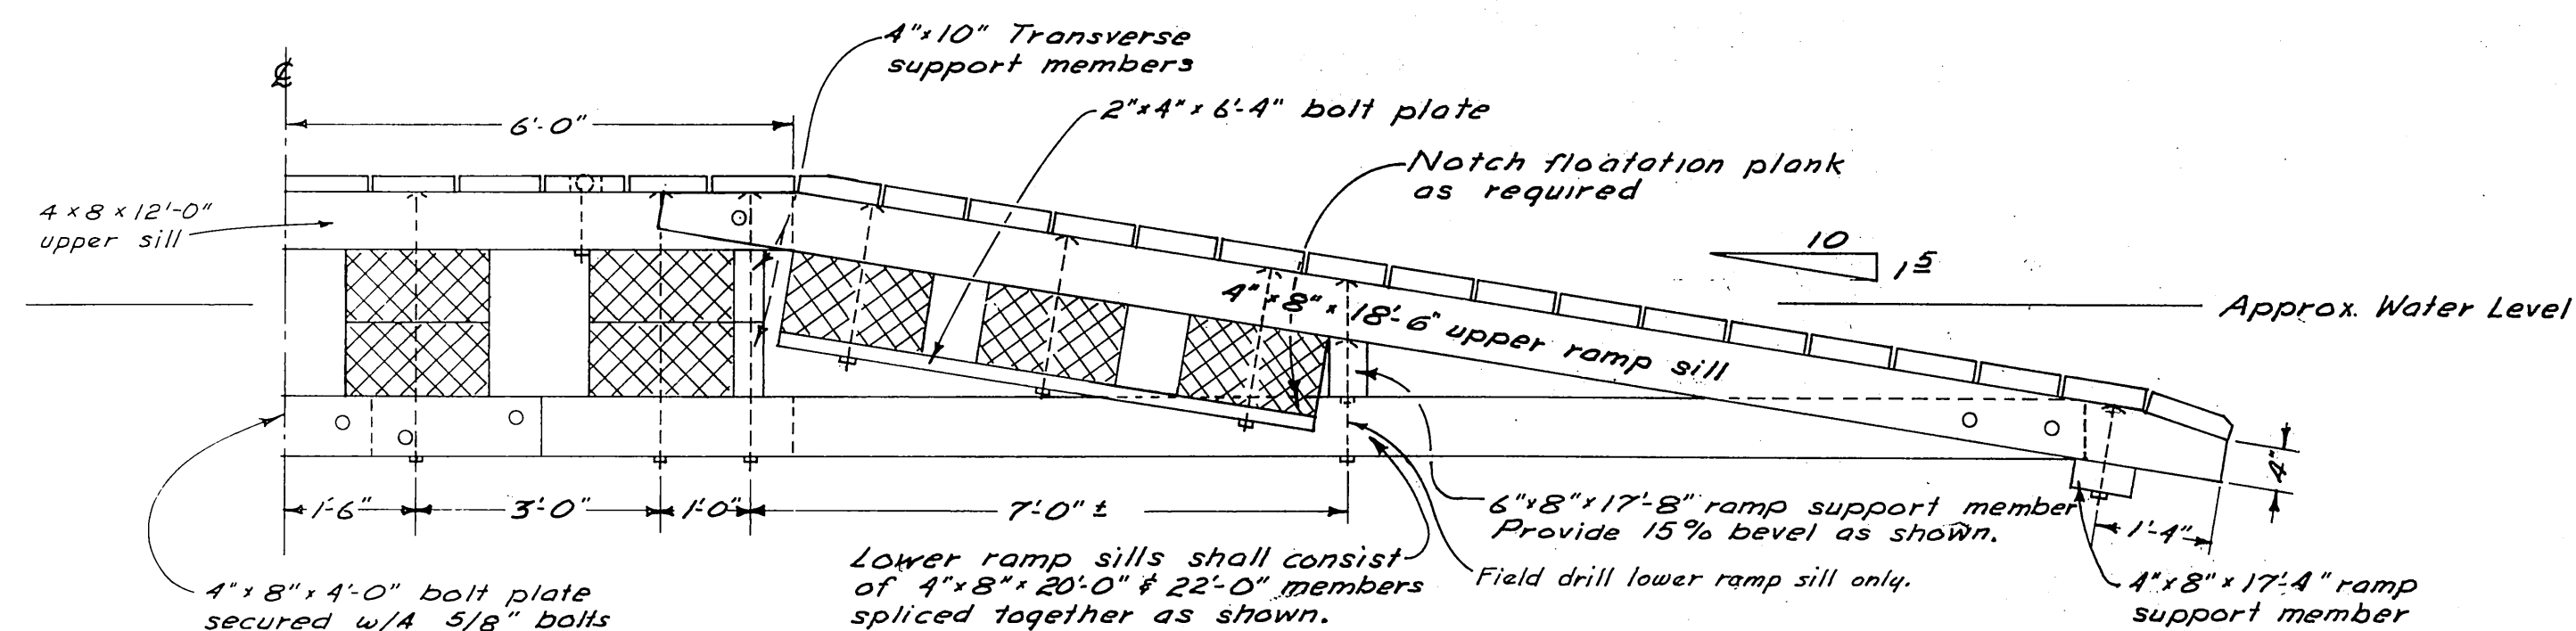

HALF SECTION A-A
Scale 1/2" to 1'-0"

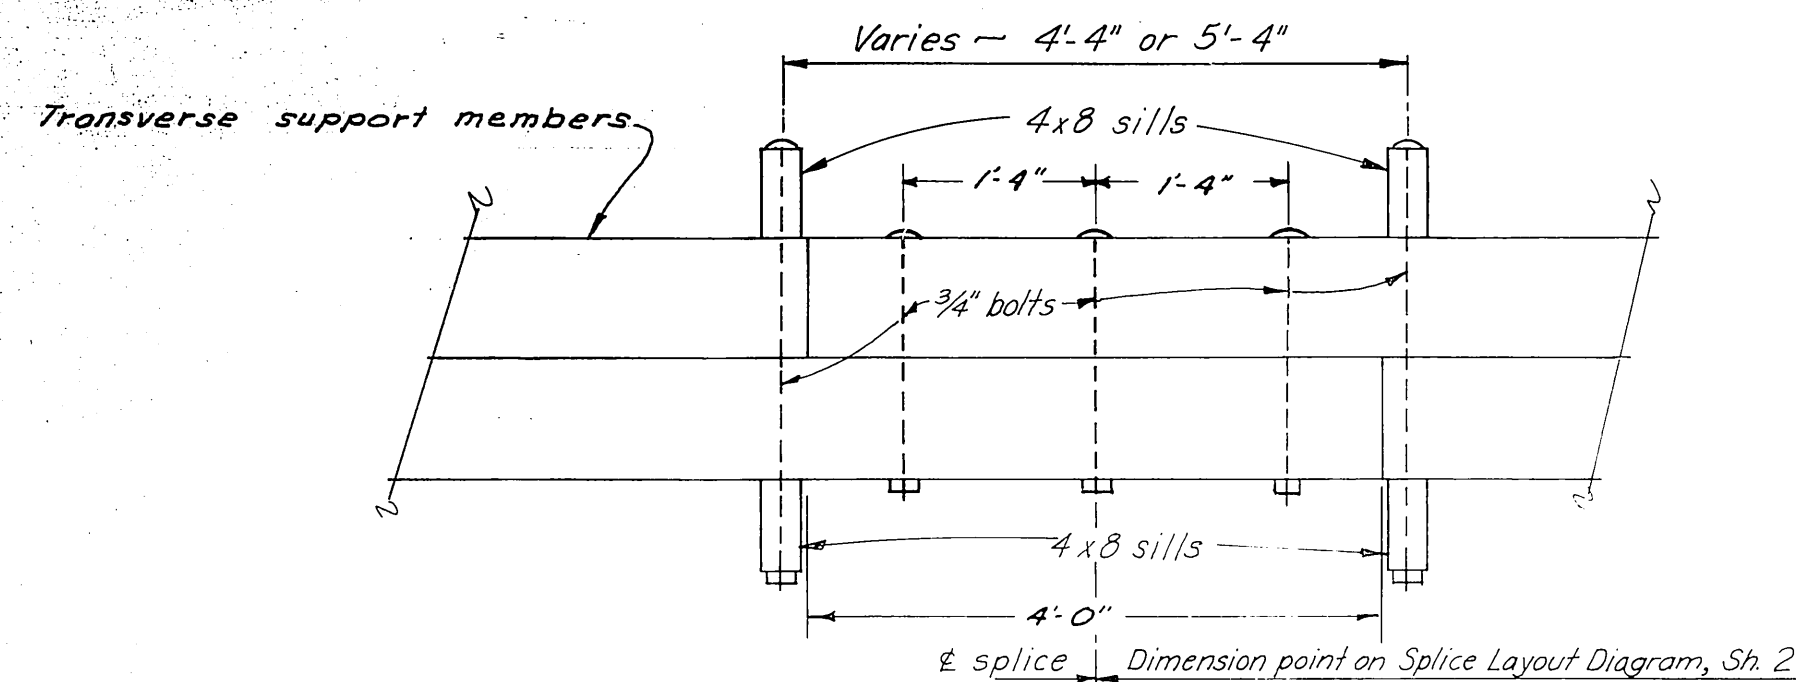


SPICE DETAIL
Scale 3/4" to 1'-0"

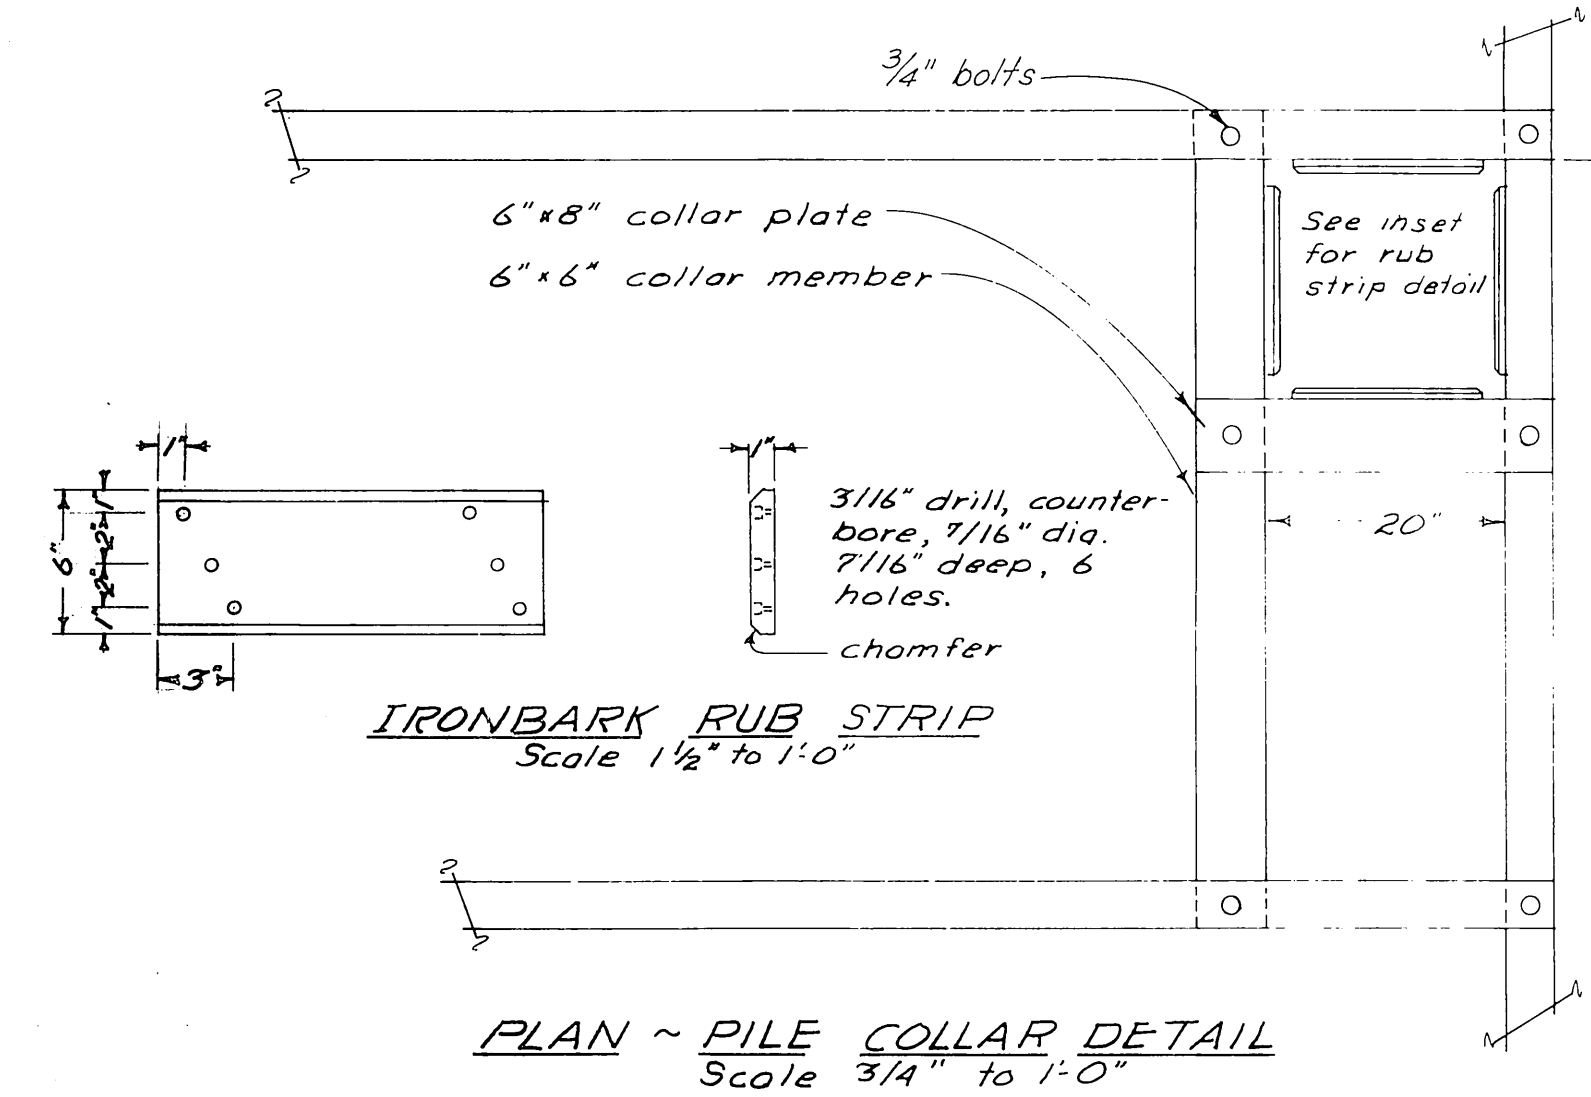

IRONBARK RUB STRIP
Scale 1 1/2" to 1'-0"


PLAN ~ PILE COLLAR DETAIL
Scale 3/4" to 1'-0"

Notes:
All upper sill bolt holes facing decking shall be countersunk 1/4" & of such diameter as to accommodate the appropriate size economy bolt head.
5/8" drill all sill bolt holes securing flotation planks only.
All unused pile collars shall be decked-over.

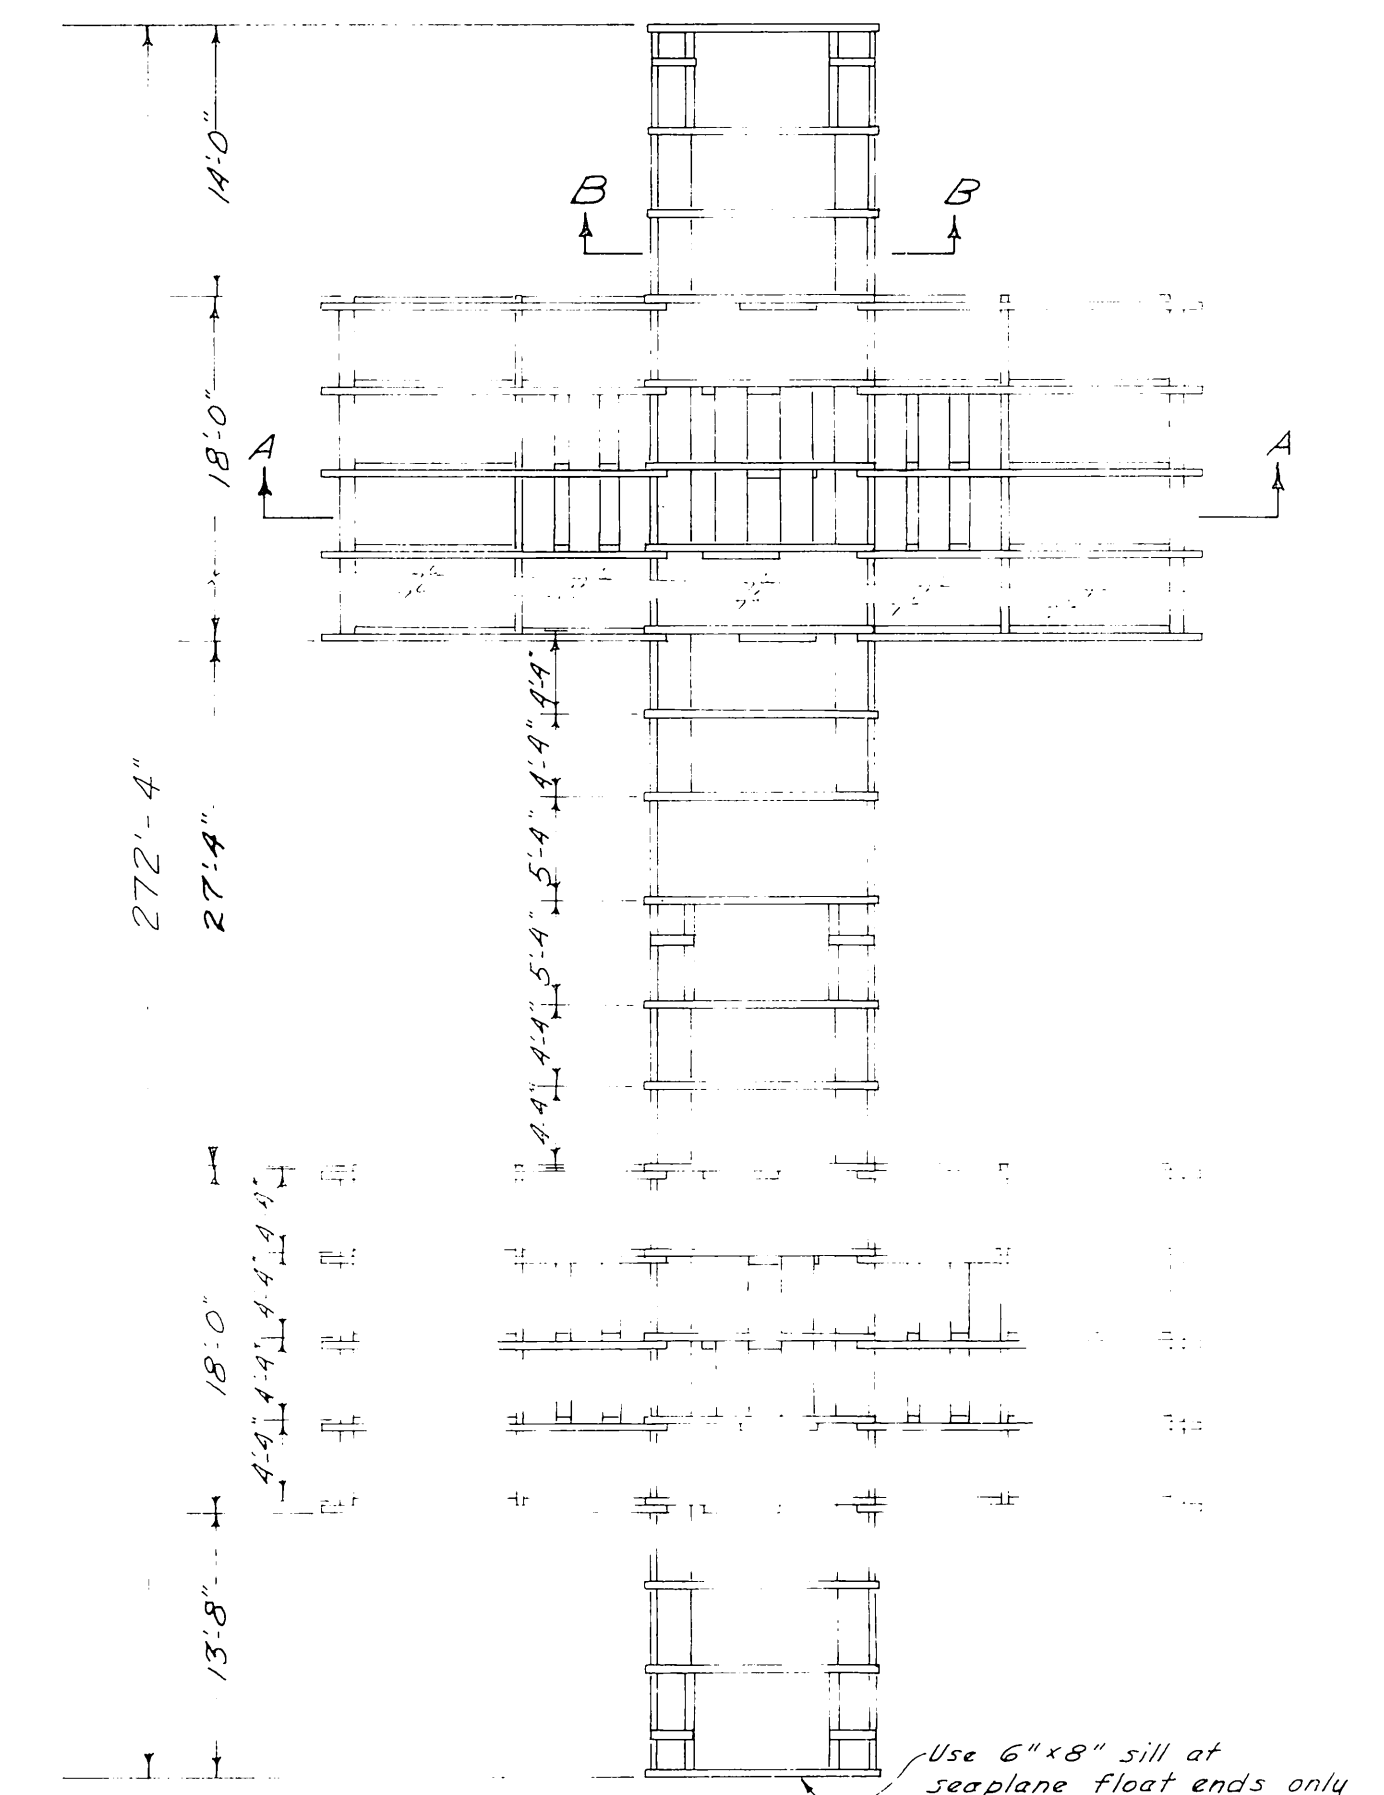

PLAN
Scale 1" to 10'

- NOTES:
- Piling shall be class A creosote piling treated to 12 lb. retention.
 - All timber material shall be construction grade Douglas fir, creosote pressure treated to 12 lb. retention.
 - All pressure treated creosote material shall be cut to size prior to treatment.
 - Lower sills to be rough; decking S152E; 4x10 transverse support members S1E 1/8" off nom dim.; all other S2E.
 - All bolt holes shall be drilled prior to treatment, except that ramp sills may be field drilled.
 - All bolt holes to be drilled true size, except as noted. All drift holes to be 1/16" undersize. All drill holes shall be treated with hot creosote oil.
 - Countersink all bolt heads facing decking.
 - All hardware to be hot dip galvanized. All bolts to be of the mushroom headed type.
 - A malleable washer shall be placed between all nut & wood surfaces.
 - Floats will be connected using typical connection detail.

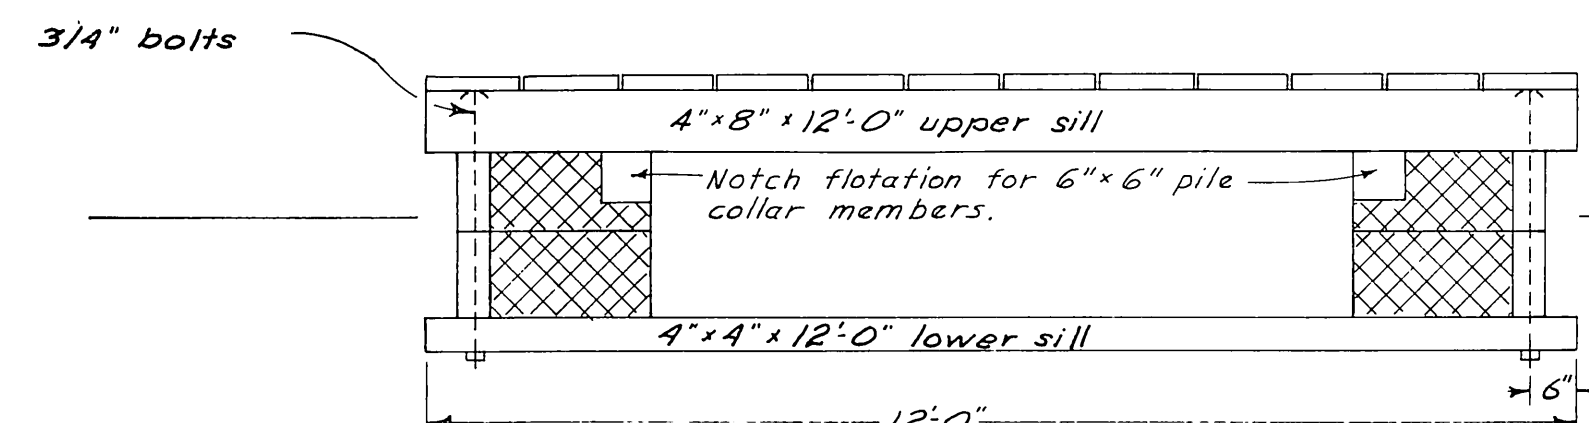

FULL SECTION B-B
Scale 1 1/2" to 1'-0"

NO.	DATE	REVISION	BY
1		STATE OF ALASKA DEPARTMENT OF PUBLIC WORKS DIVISION OF WATER AND HARBORS	
TYPICAL SEAPLANE TIE - DOWN FLOAT			
SCALE	As shown	APPROVED	
DATE	June 13, '64		
PROJ. NO.			
SURVEYED BY	D.S.	DRAWN BY	B.
CHECKED BY	D.S.		