



S-1 PILE COLLAR WELDMENT 8-REQ'D

SECTION A-A

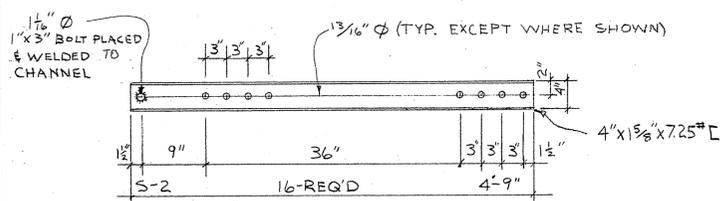


S-2 CHANNEL CONNECTOR

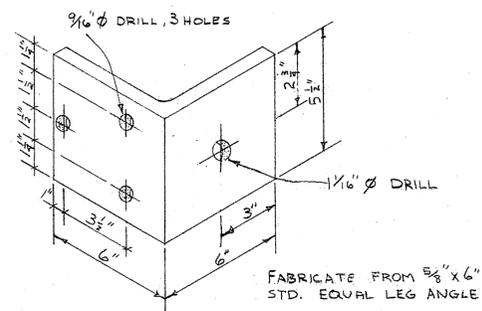


S-3


ANGLE CLIP DETAIL 16-REQ'D

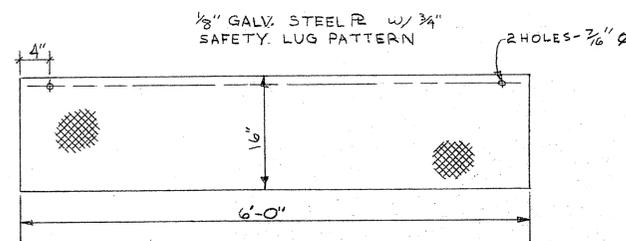


S-4 COVER PLATE 8-REQ'D

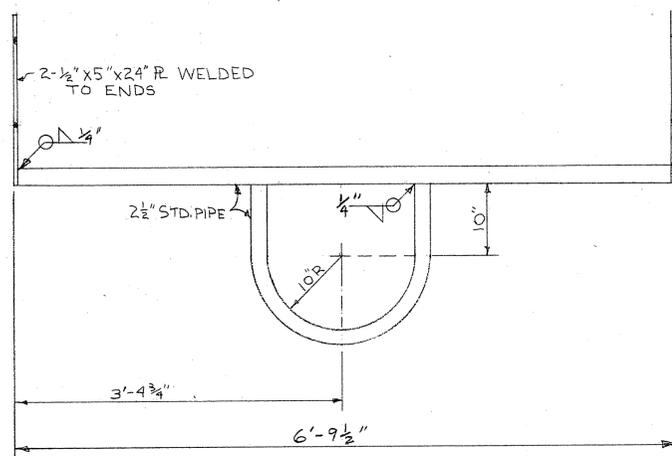

S-5 END PILE COLLAR 8-REQ'D

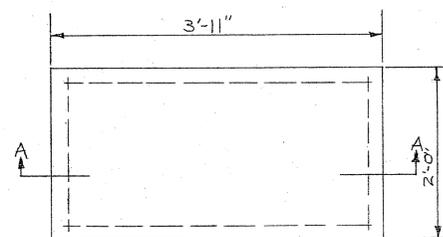

PLAN

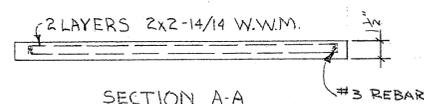

SECTION A-A

F-1 FILLER SLAB 8REQ'D

PRELIMINARY DRAWING
ACCEPTED BY _____

KETCHIKAN BAR HARBOR FACILITIES KETCHIKAN, ALASKA		JOB # 74-144
SCALE:	APPROVED BY:	DRAWN BY GS
DATE: 5-13-74	REVISIONS:	REVISIONS:
STEEL & MISC.		SHEET 2 / 2
BUILDERS CONCRETE INC.		DRAWING NUMBER 36-BC-44-43