


6"x6" TIE-DOWN RAILS, 1/4"x6" SCUPPER  
BLOCKS, ON BOTH SIDES OF 8" WIDE FLOAT  
(NOT SHOWN ON PLAN)

PLAN  
SCALE: 1/4" = 1'-0"


NOTE: JYP. ROD LENGTH, FOR 8"  
WALKWAY, IS 9'-1/2"

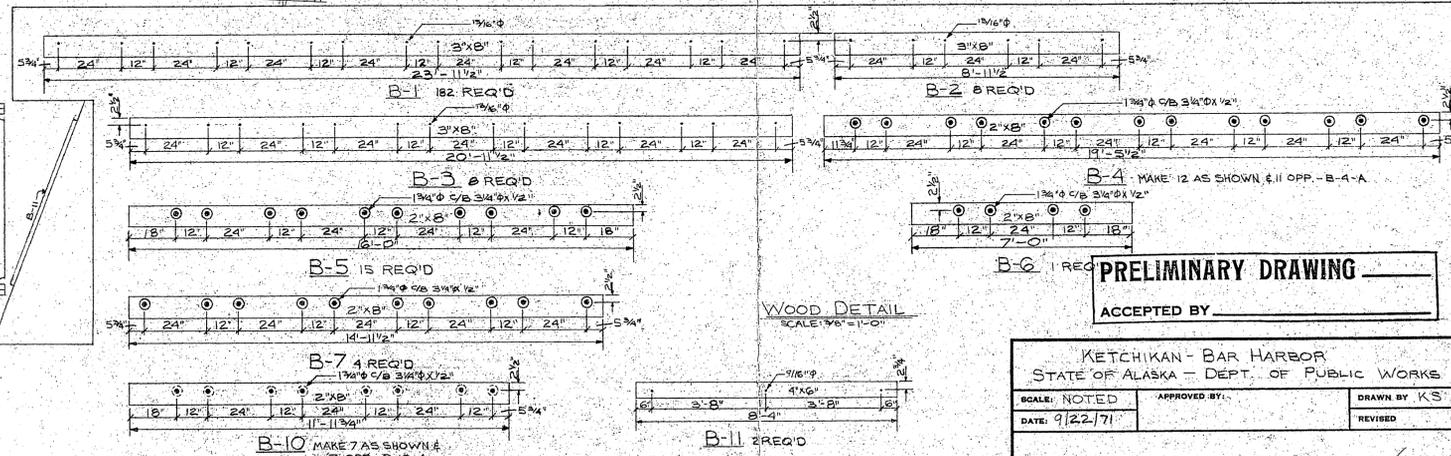


**PRELIMINARY DRAWING**

ACCEPTED BY \_\_\_\_\_

CONCRETE "UNIFLOATS"®  
MFD. & ASSEMBLED BY  
**BELLINGHAM BUILDERS SUPPLY CO.**  
UNDER U.S. PAT. Nos. 24,837  
2,857,872 3,091,203 3,128,737 3,465,528  
CANADIAN PAT. NO. 606,471


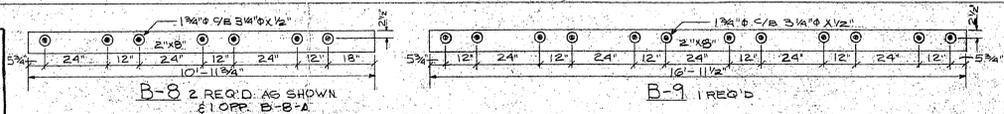


KETCHIKAN - BAR HARBOR STATE OF ALASKA - DEPT. OF PUBLIC WORKS		
SCALE: NOTED	APPROVED BY: _____	DRAWN BY: KS
DATE: 9/22/71		REVISED
WOOD SIZE & LOCATION DETAIL		DRAWING NUMBER 36-BB-41-1B

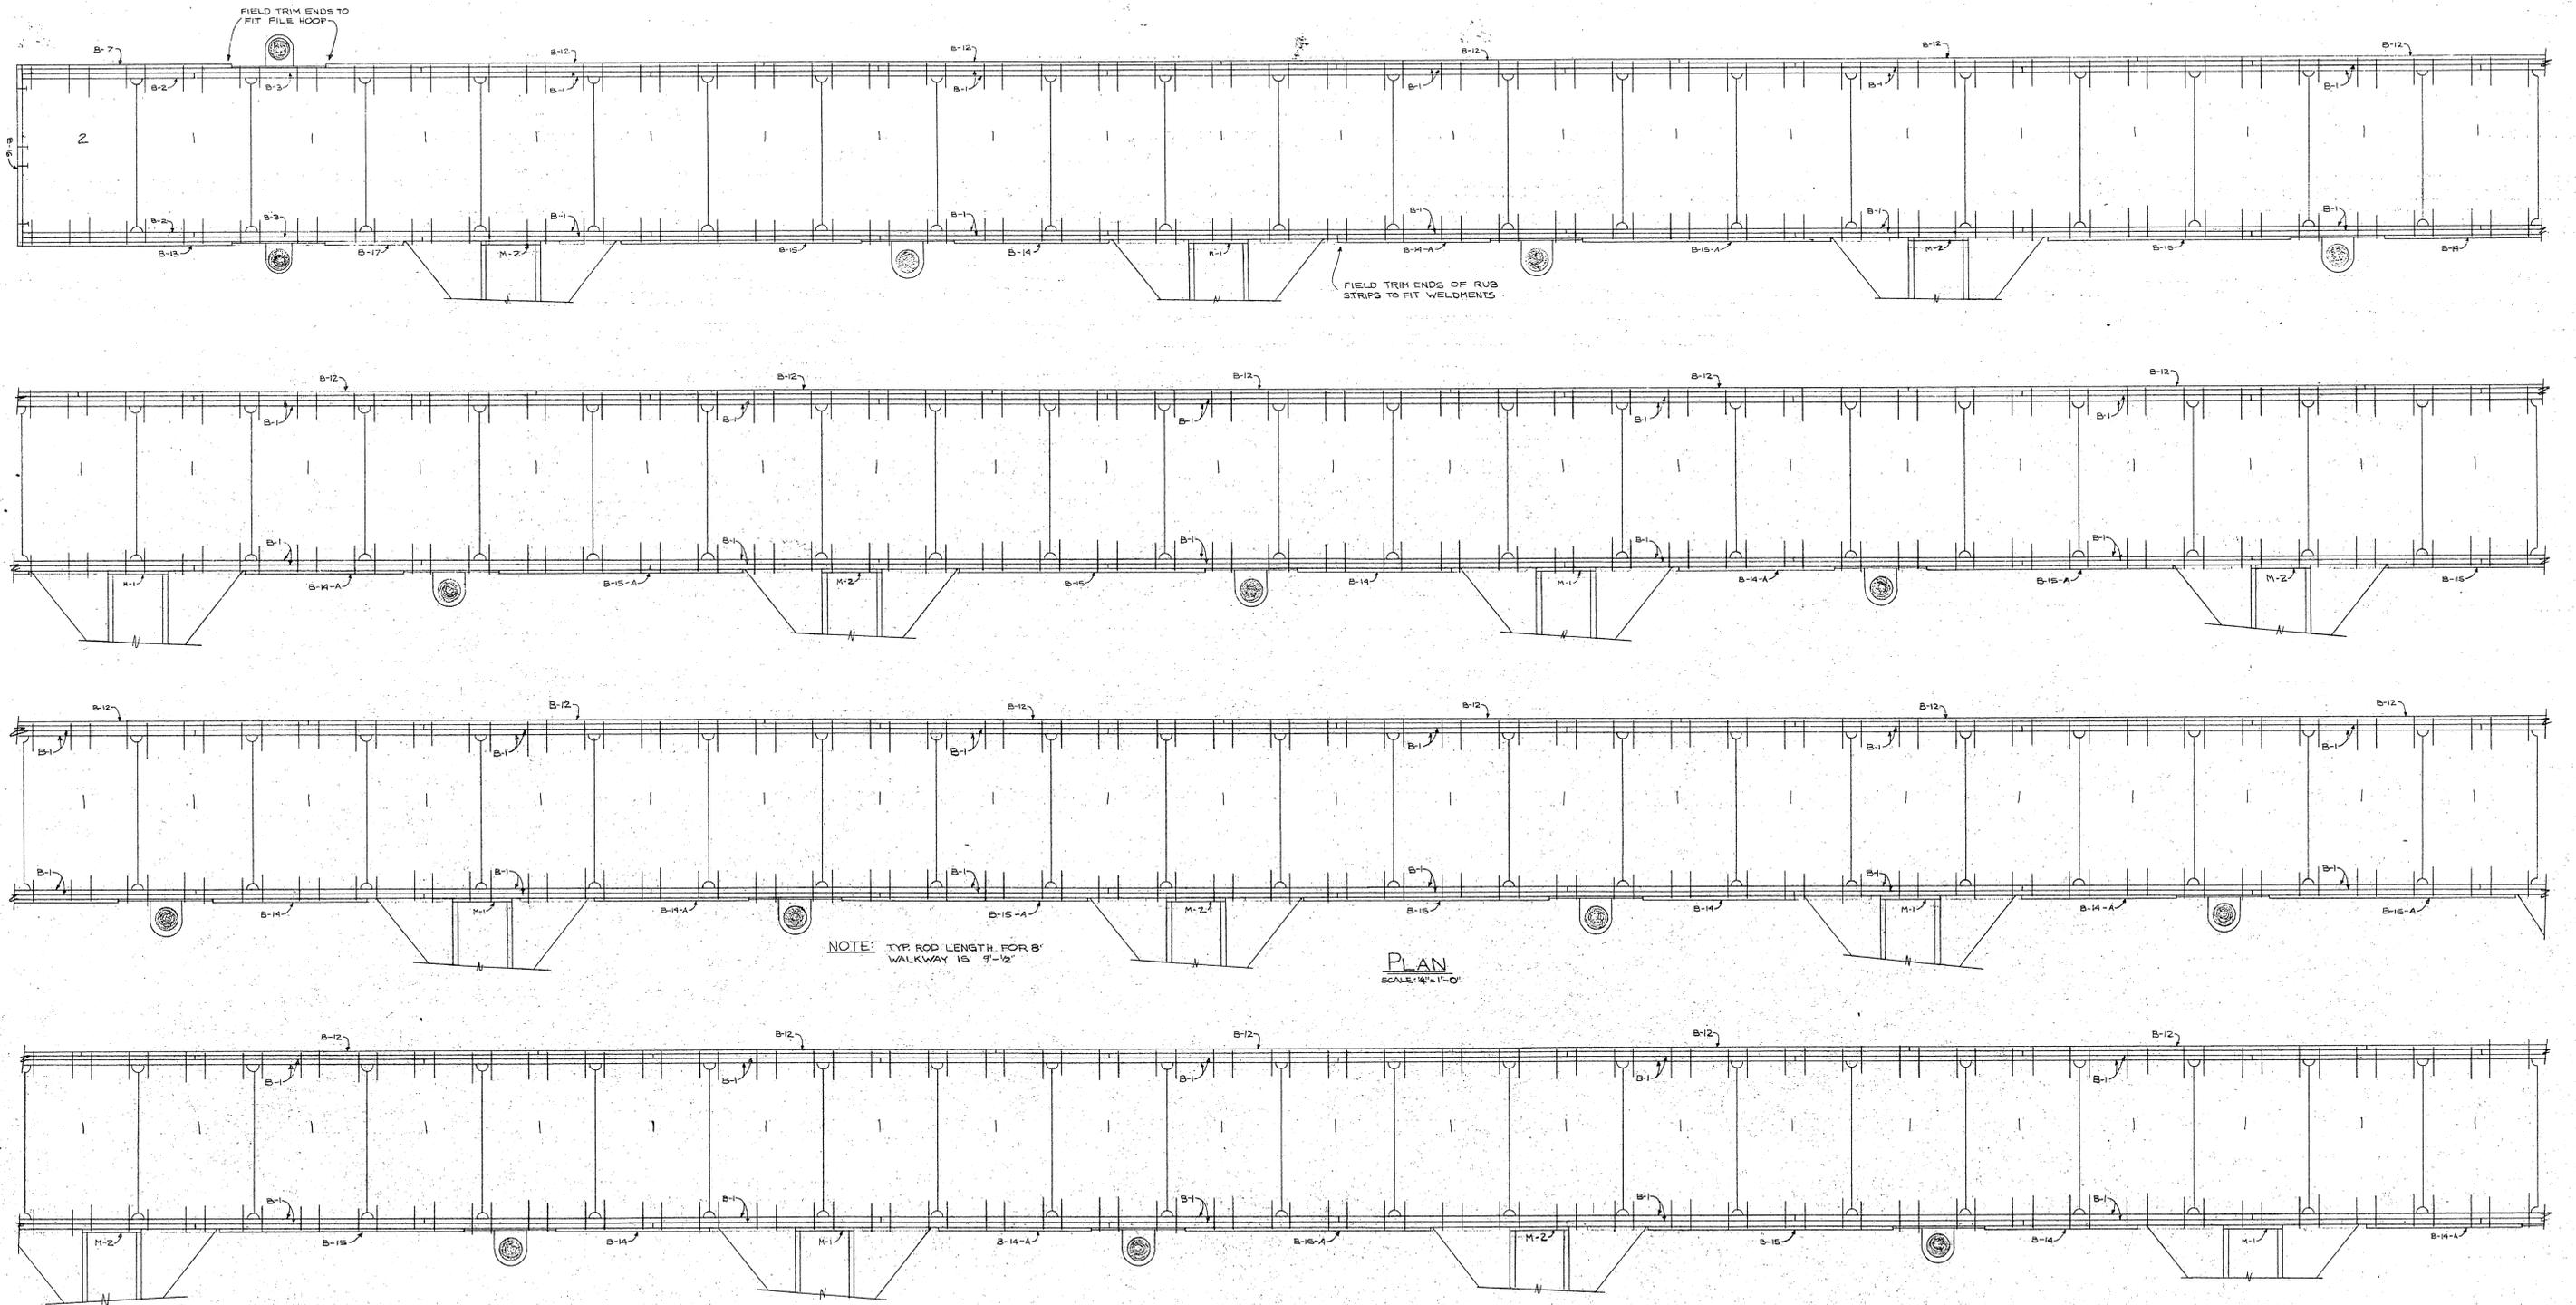

NOTE: TYP. ROD LENGTH FOR 8' WALKWAY IS 9'-1/2"

PLAN  
SCALE: 1/4" = 1'-0"

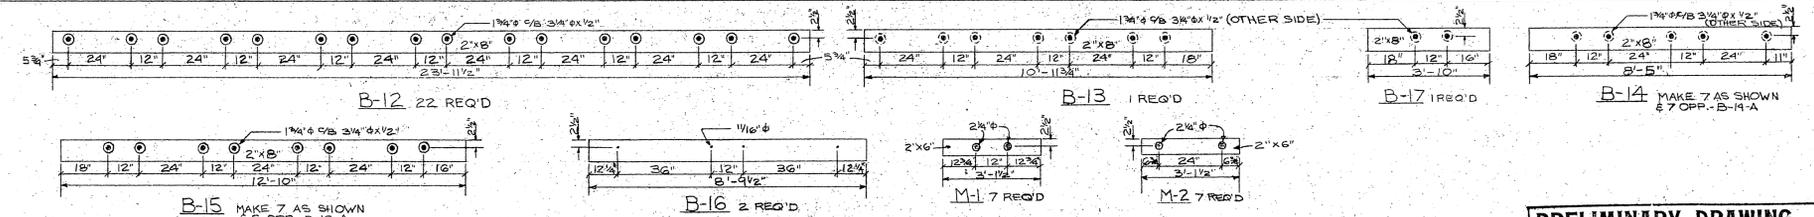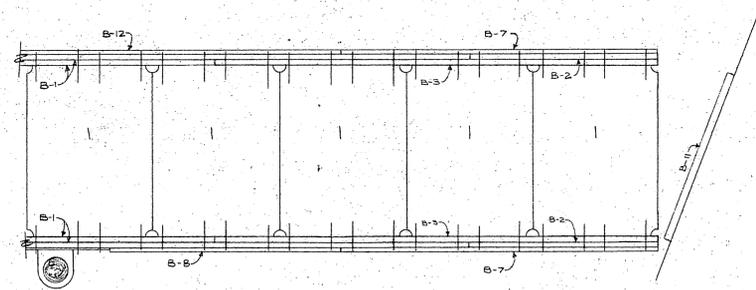


WOOD DETAIL  
SCALE: 3/8" = 1'-0"

PRELIMINARY DRAWING  
ACCEPTED BY \_\_\_\_\_

CONCRETE "UNIFLOATS"®  
MFD. & ASSEMBLED BY  
BELLINGHAM BUILDERS SUPPLY CO.  
UNDER U.S. PAT. Nos. 24,837  
2,857,872 3,091,203 3,128,737 3,465,528  
CANADIAN PAT. NO. 606,471


KETCHIKAN BAR HARBOR STATE OF ALASKA DEPT. OF PUBLIC WORKS		
SCALE: NOTED	APPROVED BY:	DRAWN BY: KS
DATE: 9/24/71		REVISED
WOOD SIZE & LOCATION DETAIL		DRAWING NUMBER 36-BB-41-19

TYPICAL 6'x48" STALL FLOAT  
11 REQ'D


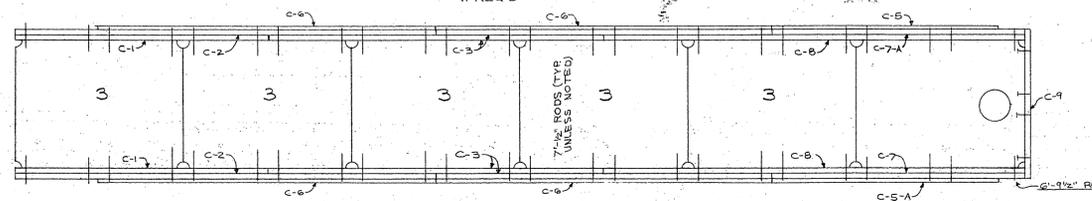


6"x6" TIE-DOWN RAILS - BOTH SIDES OF FLOAT (NOT SHOWN ON PLAN)




PLAN  
SCALE: 1/4" = 1'-0"

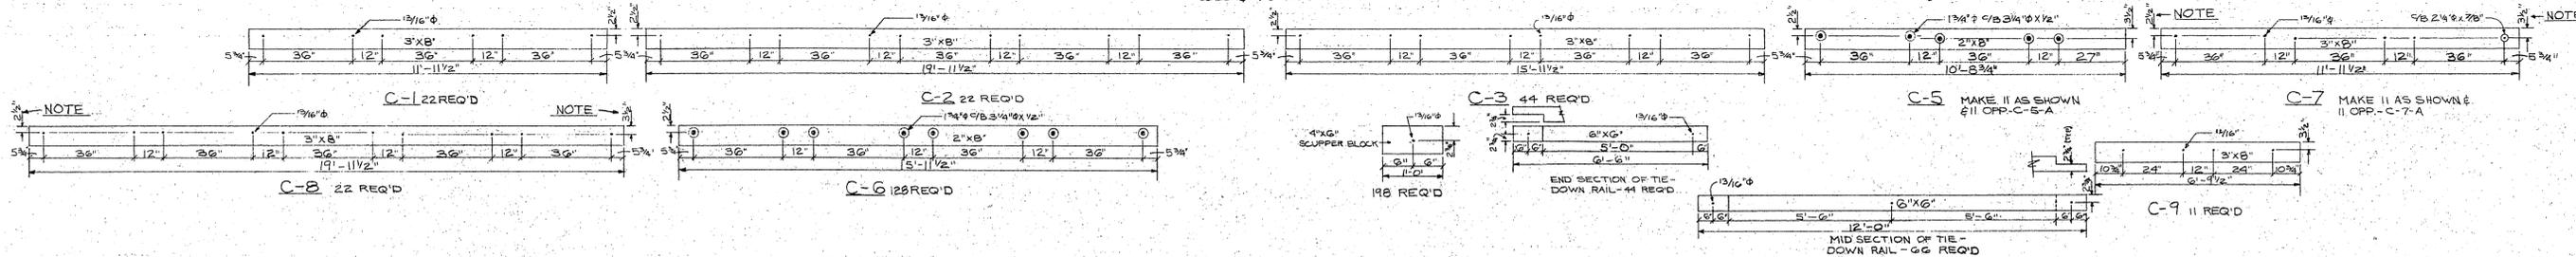

TYPICAL 40' STALL FLOAT  
14 REQ'D

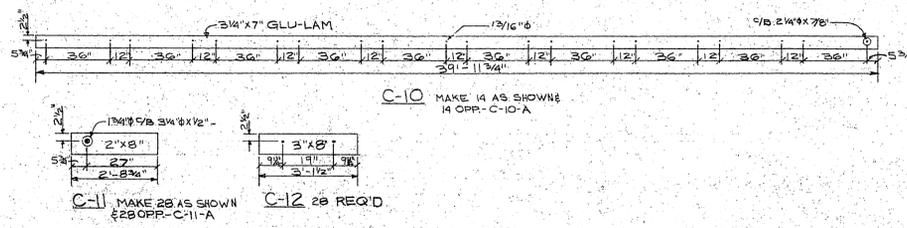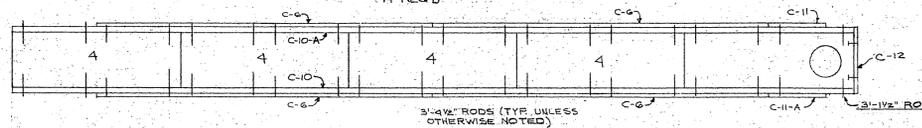


TYPICAL 32' STALL FLOAT  
14 REQ'D

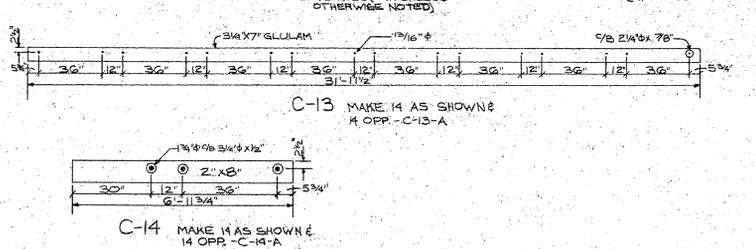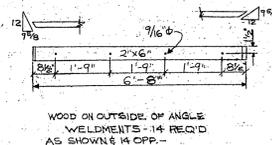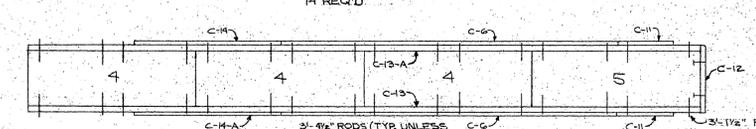

PRELIMINARY DRAWING  
ACCEPTED BY \_\_\_\_\_

CONCRETE "UNIFLOATS"®  
MFD. & ASSEMBLED BY  
BELLINGHAM BUILDERS SUPPLY CO.  
UNDER U.S. PAT. NOS. 24,837  
2,857,872 3,091,203 3,128,737 3,465,528  
CANADIAN PAT. NO. 606,471


KETCHIKAN-BAR HARBOR		
SCALE: NONE	APPROVED BY:	DRAWN BY KS
DATE: 9/24/71		REVISED
STALL FLOAT-WOOD DETAIL		DRAWING NUMBER 36-BB-41-20

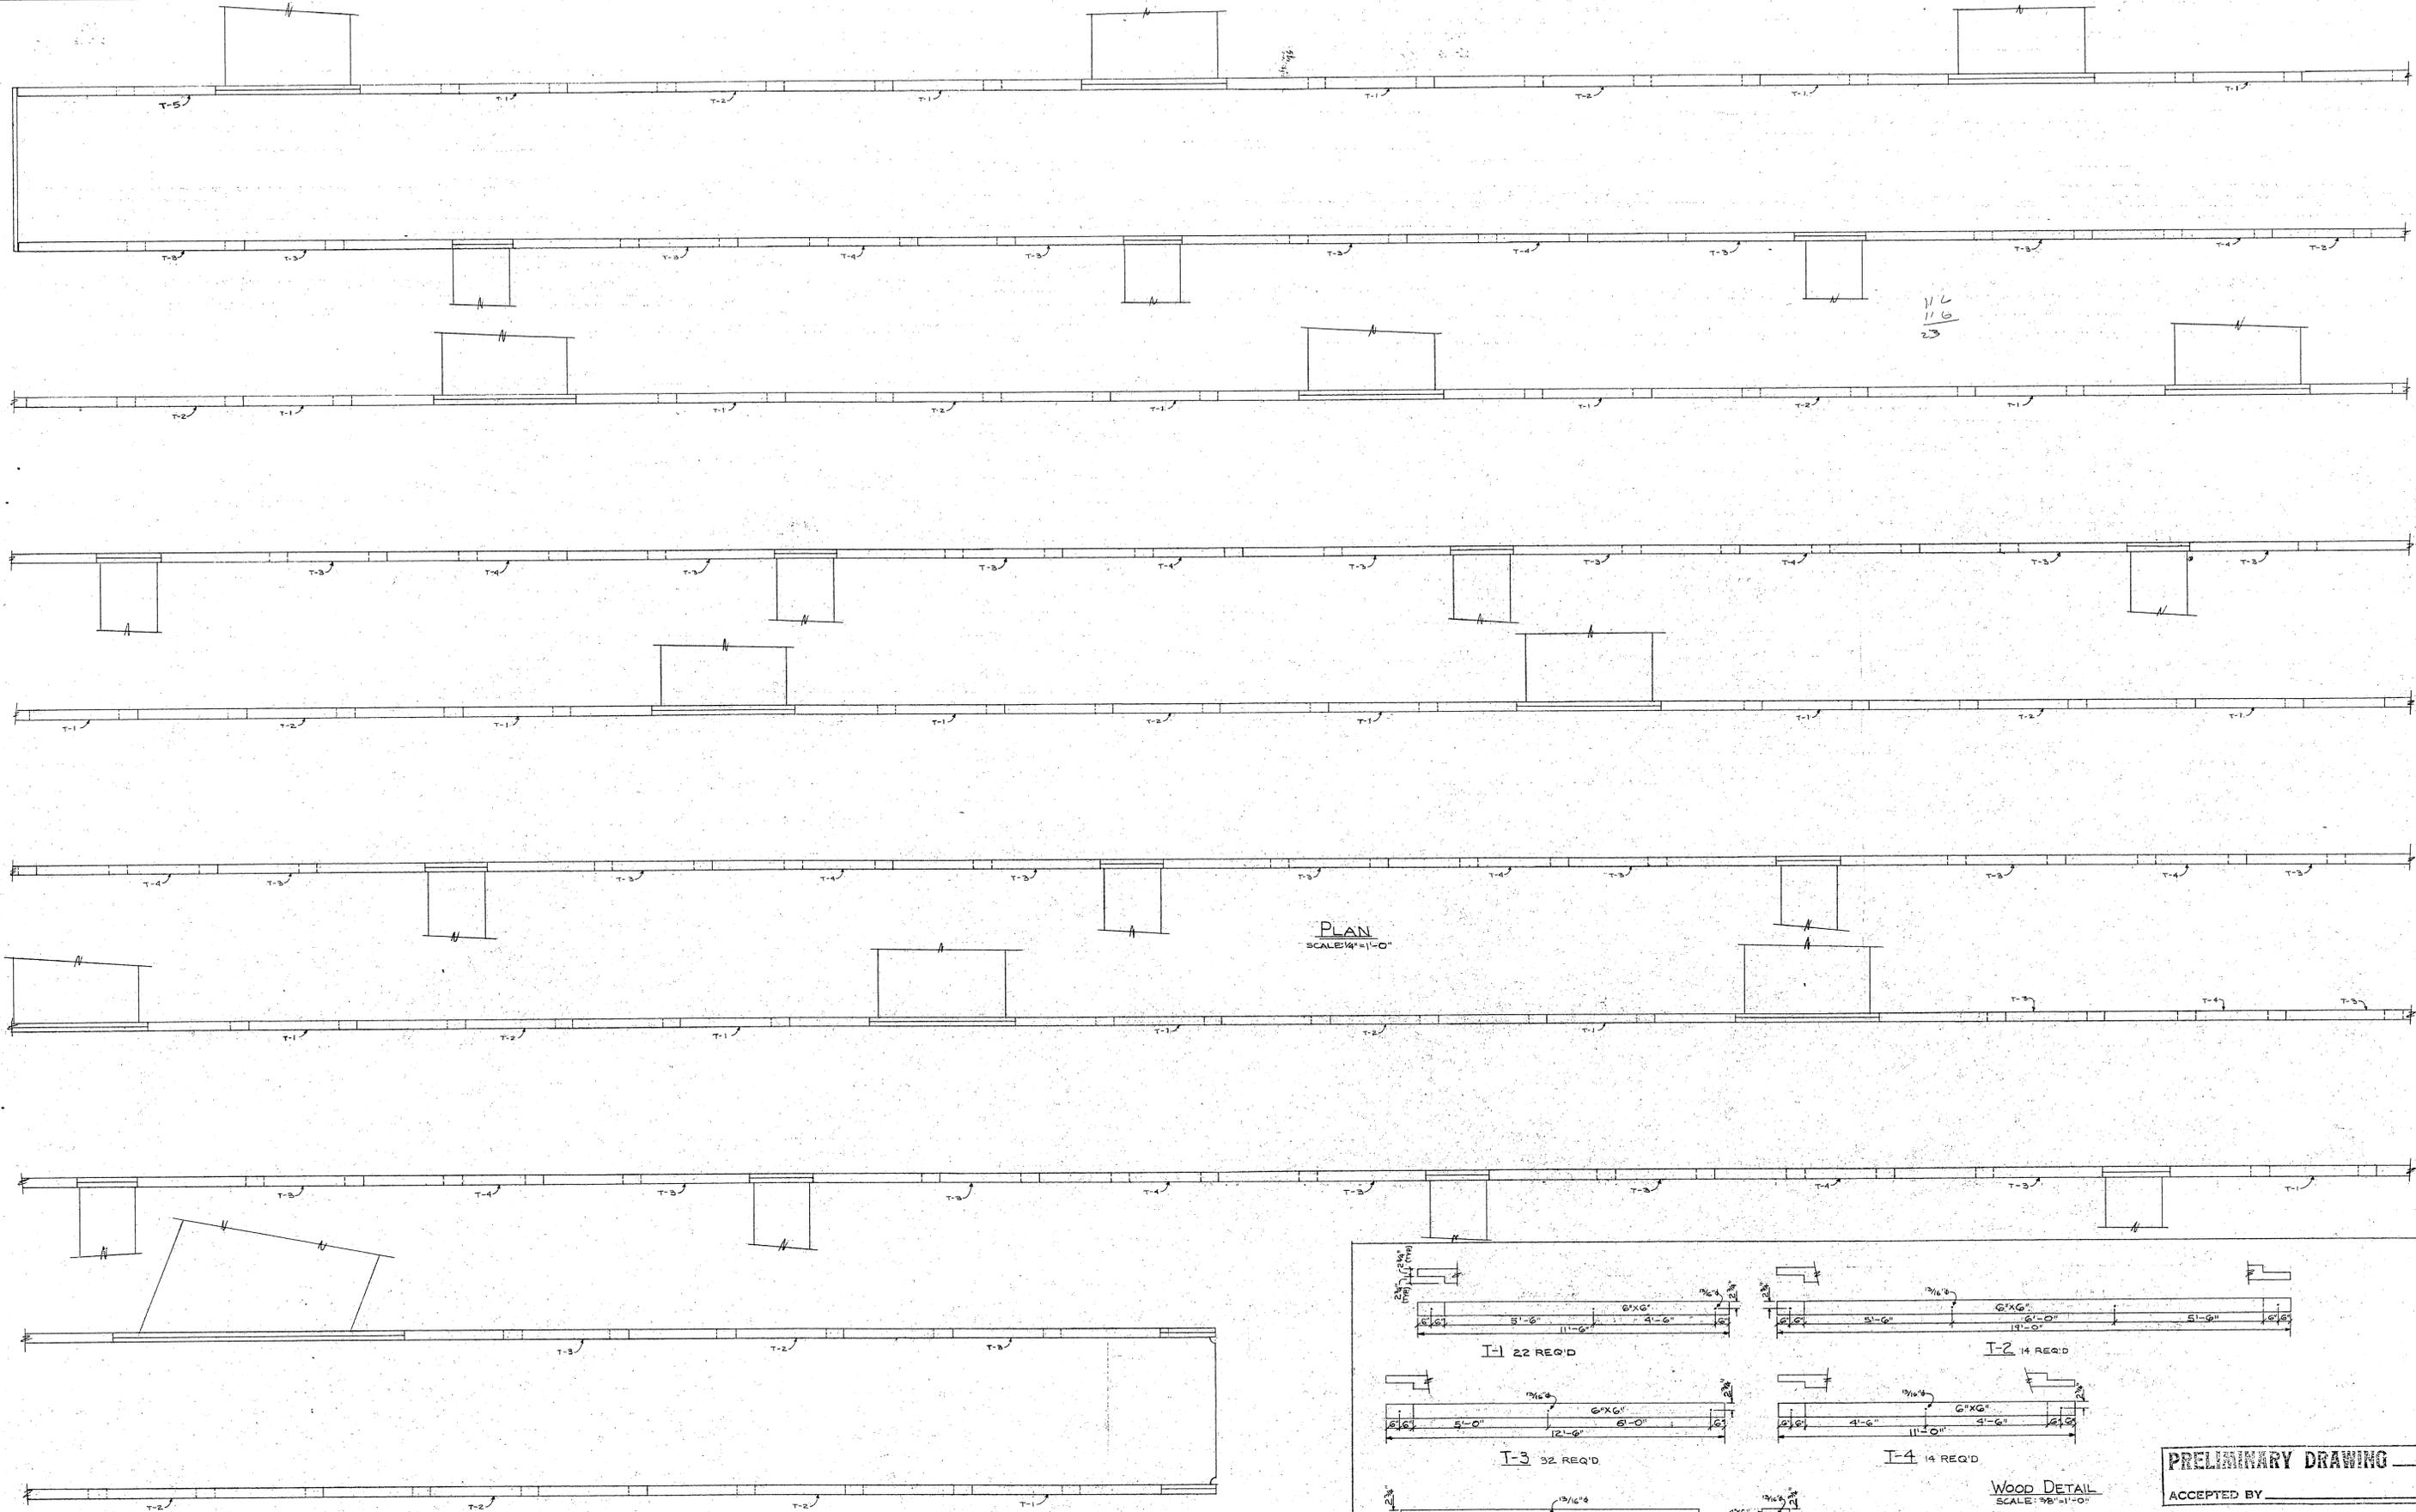

PLAN  
SCALE: 1/4" = 1'-0"



11/6  
11/6  
23

CONCRETE "UNIFLOATS"®  
MFD. & ASSEMBLED BY  
BELLINGHAM BUILDERS SUPPLY CO.  
UNDER U.S. PAT. NOS. 24,837  
2,857,872 3,081,703 3,128,737 3,465,528  
CANADIAN PAT. NO. 506,471

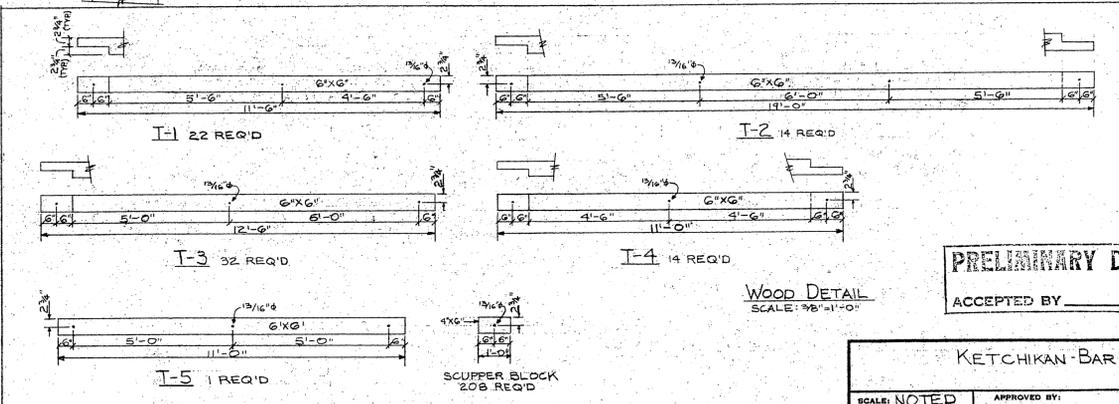


PRELIMINARY DRAWING  
ACCEPTED BY \_\_\_\_\_

KETCHIKAN HARBOR		
SCALE: NOTED	APPROVED BY:	DRAWN BY: KS
DATE: 9/27/71		REVISED:
STATE OF ALASKA - DEPT. OF PUBLIC WORKS		
BULL RAIL DETAIL		DRAWING NUMBER: 36-BB-41-21

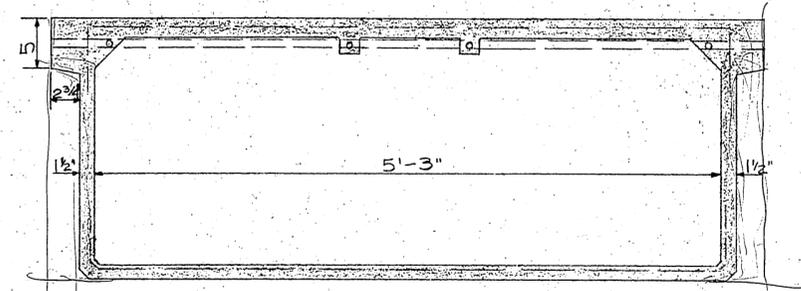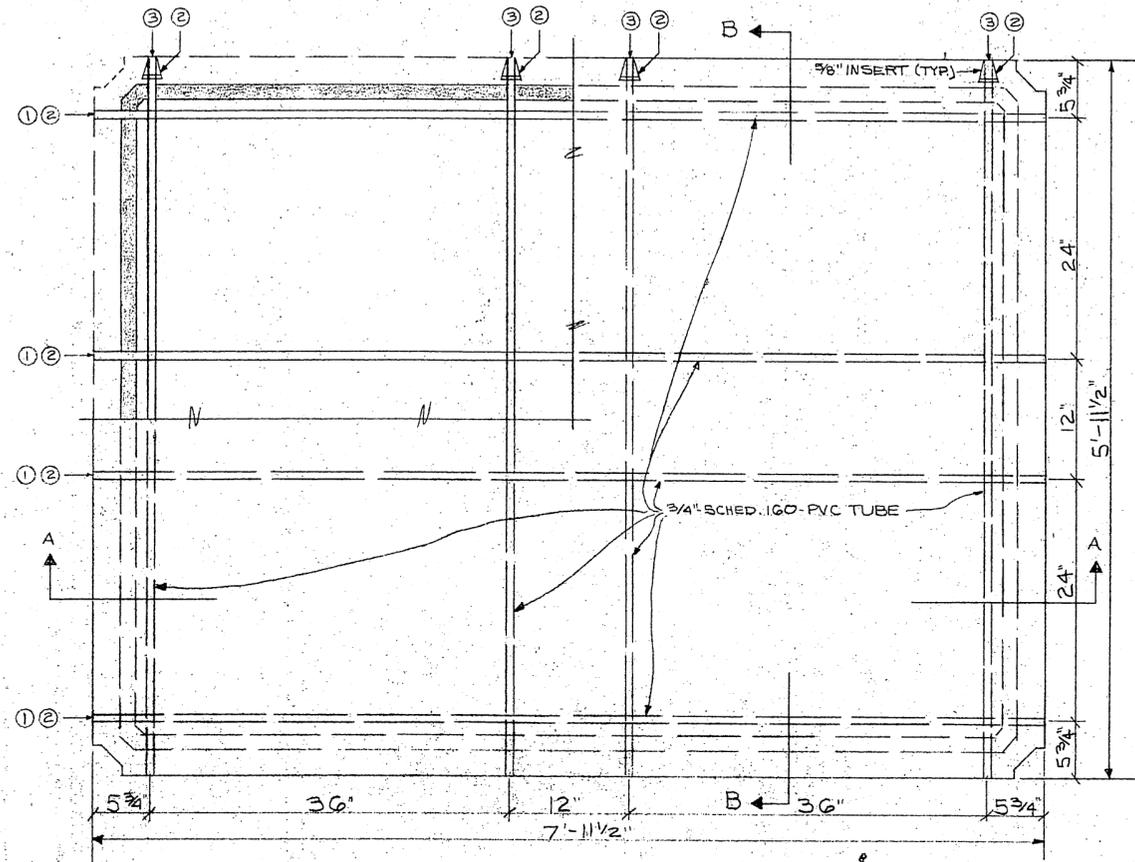

SECTION B-B

FLOAT TYPE	NUMBER REQ'D
1	170
2	2
3	55

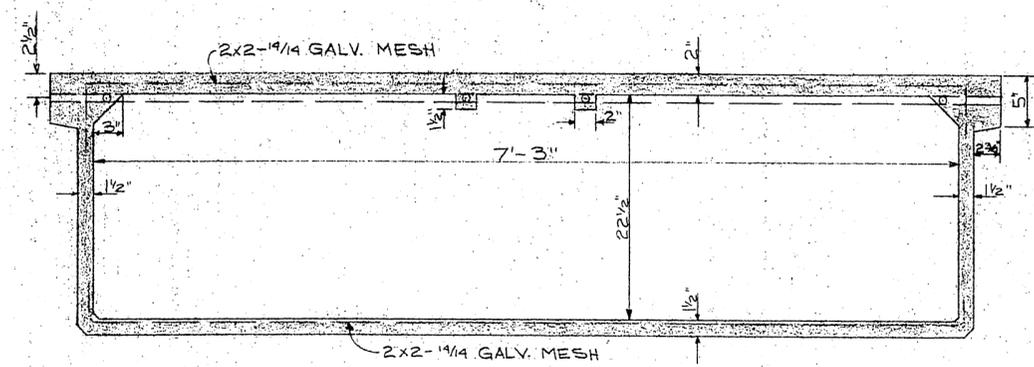



SECTION A-A

3 1/2  
22 1/2  
26 1/2


**PRELIMINARY DRAWING**  
ACCEPTED BY \_\_\_\_\_

CONCRETE "UNIFLOATS"®  
MFD. & ASSEMBLED BY  
**BELLINGHAM BUILDERS SUPPLY CO.**  
UNDER U.S. PAT. Nos. 24,837  
2,857,872 3,091,203 3,128,737 3,465,528  
CANADIAN PAT. NO. 606,471

KETCHIKAN-BAR HARBOR		
SCALE: 1"=1'-0"	APPROVED BY:	DRAWN BY KS
DATE: 9/27/71		REVISED
6x8' FLOAT DETAIL		DRAWING NUMBER BB-41-39

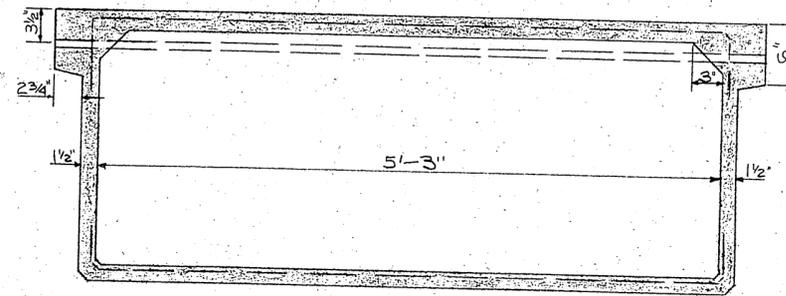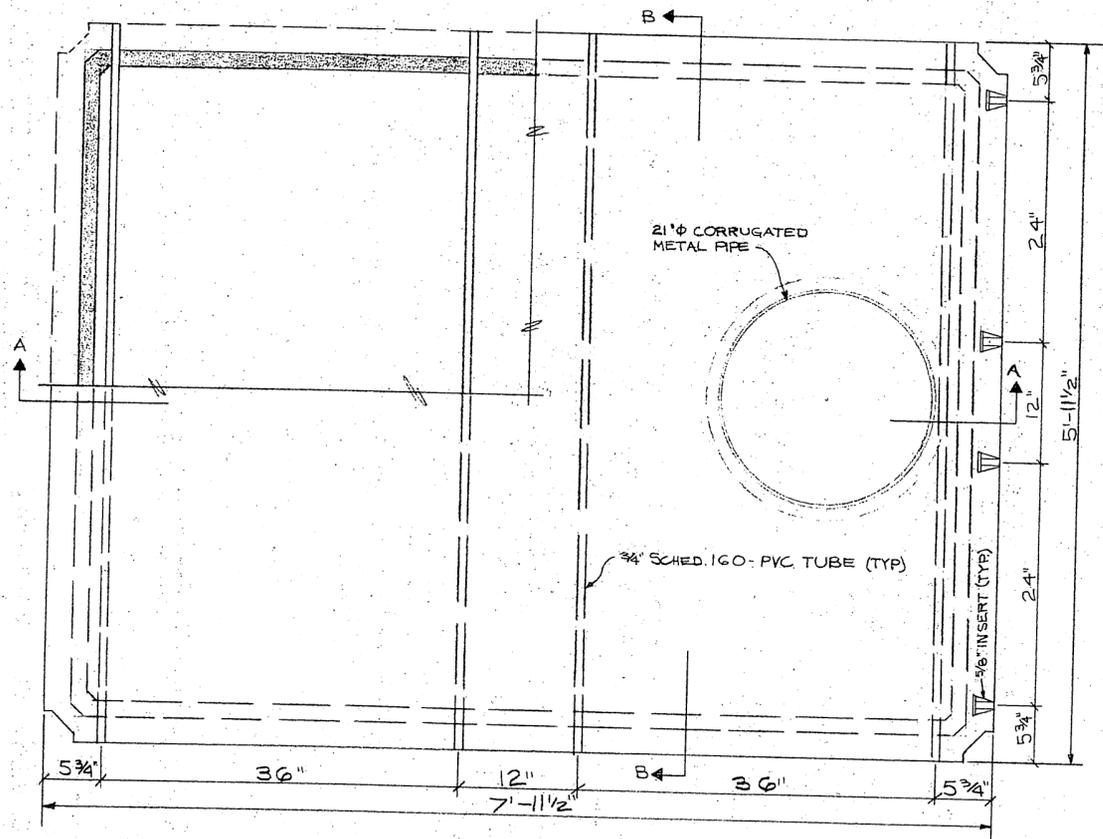

SECTION B-B

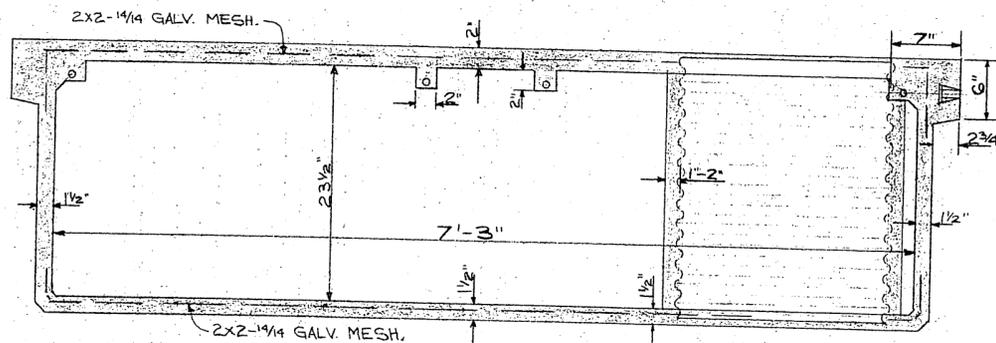



SECTION A-A

23 1/2  
1 1/2  
2  
27 1/2

CONCRETE "UNIFLOATS"®  
MFD. & ASSEMBLED BY  
BELLINGHAM BUILDERS SUPPLY CO.  
UNDER U.S. PAT. Nos. 24,837  
2,857,872 3,091,203 3,128,737 3,465,528  
CANADIAN PAT. NO. 606,471


PRELIMINARY DRAWING  
ACCEPTED BY \_\_\_\_\_

KETCHIKAN-BAR HARBOR		
SCALE: 1"=1'-0"	APPROVED BY:	DRAWN BY KS
DATE: 9/28/71		REVISED
6'x8' FLOAT WITH INTERNAL PILE COLLAR		
11 REQUIRED		DRAWING NUMBER BB-41-40

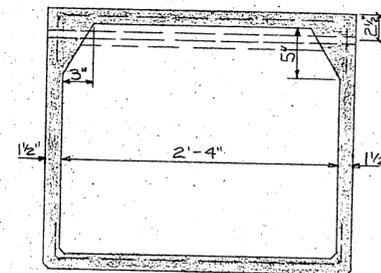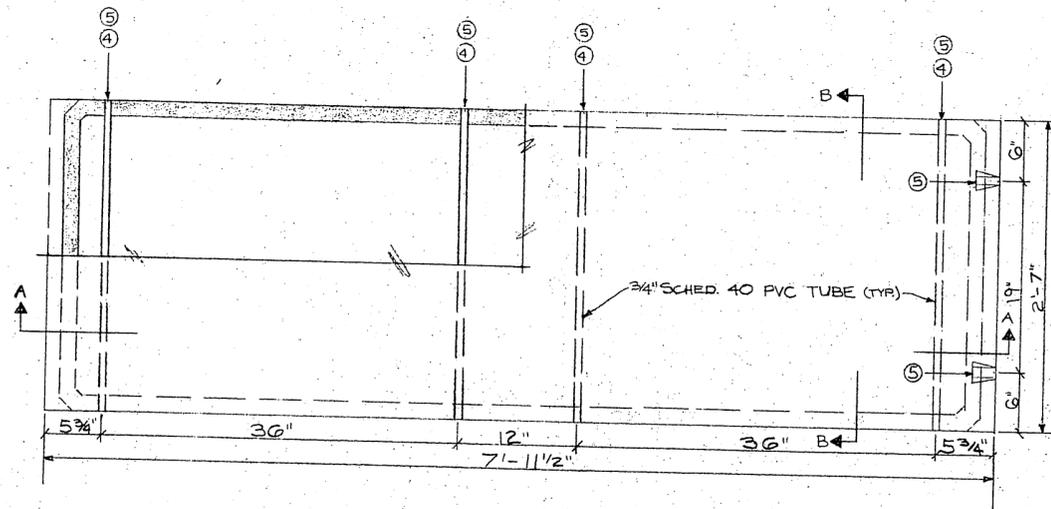

SECTION B-B

$$\begin{array}{r} 2'-7'' \\ 6/2'' \\ \hline 3-1/2'' \end{array}$$

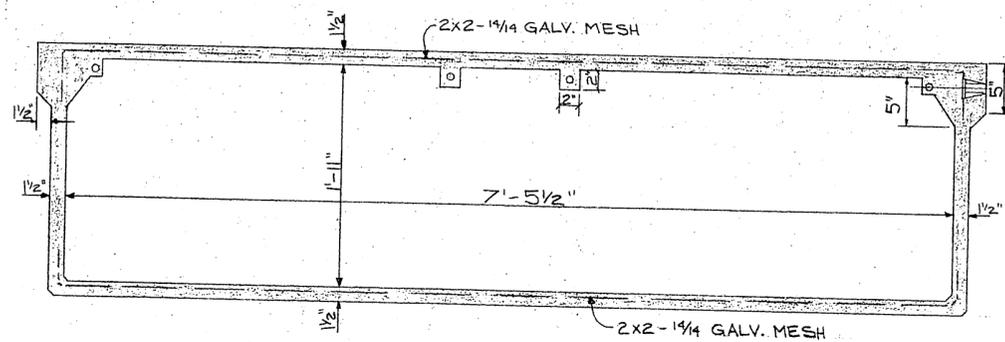

SECTION A-A

FLOAT TYPE	NUMBER REQ'D
4	98
5	4

$$\begin{array}{r} 1-11 \\ \hline 1-19 \\ 2-4 \\ \hline 261 \end{array}$$

PRELIMINARY DRAWING

ACCEPTED BY \_\_\_\_\_



CONCRETE "UNIFLOATS"®  
MFD. & ASSEMBLED BY  
BELLINGHAM BUILDERS SUPPLY CO.  
UNDER U.S. PAT. Nos. 24,837  
2,857,872 3,091,203 3,128,737 3,465,528  
CANADIAN PAT. NO. 606,471

KETCHIKAN-BAR HARBOR


SCALE: 1" = 1'-0"	APPROVED BY:	DRAWN BY KS
DATE: 9/28/71		REVISED:

3'x8' FLOAT DETAIL

DRAWING NUMBER  
BB-41-41

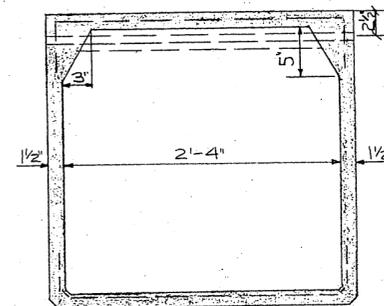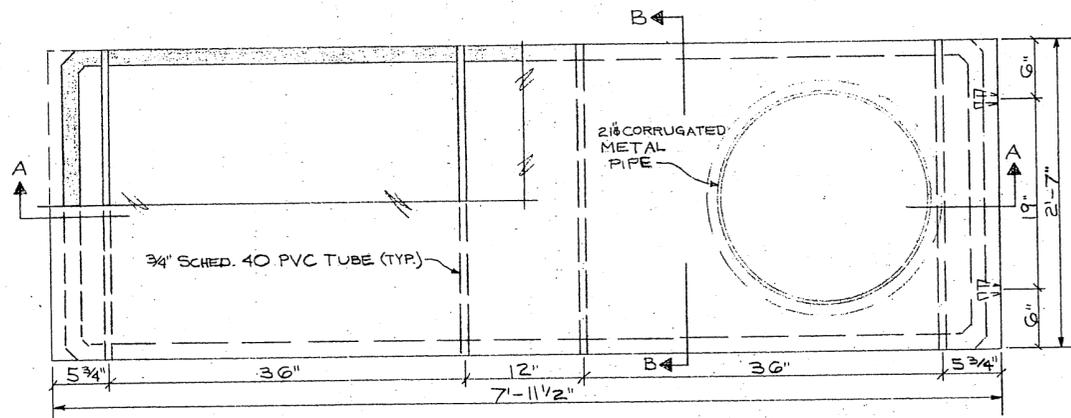

SECTION B-B

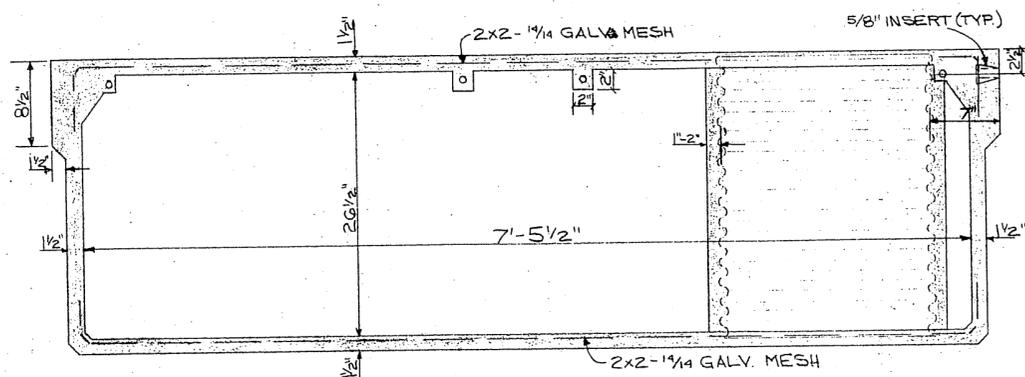

SECTION A-A

PRELIMINARY DRAWING

ACCEPTED BY \_\_\_\_\_

CONCRETE "UNIFLOATS"®  
 MFD. & ASSEMBLED BY  
**BELLINGHAM BUILDERS SUPPLY CO.**  
 UNDER U.S. PAT. NOS. 24,837  
 2,857,872 3,091,203 3,128,737 3,465,528  
 CANADIAN PAT. NO. 606,471

KETCHIKAN-BAR HARBOR

SCALE: 1"=1'-0"	APPROVED BY: _____	DRAWN BY KS
DATE: 9/28/71		REVISED
3'x8' FLOAT WITH INTERNAL FILE COLLAR		
14. REQ'D AS SHOWN		DRAWING NUMBER BB-41-42