



VICINITY MAP
 N.O.A.A. 17422
 I: 79, 334

PROJECT SITE - Dredge & Fill
 1" = 20'

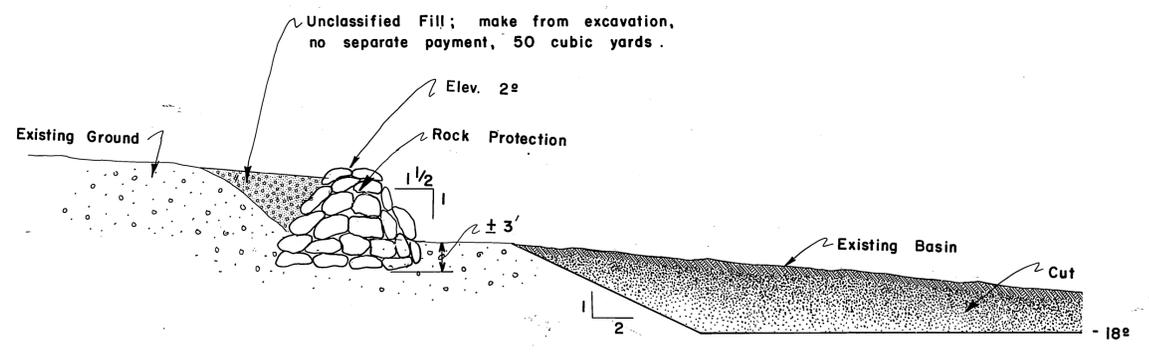

SECTION A-A
 no scale

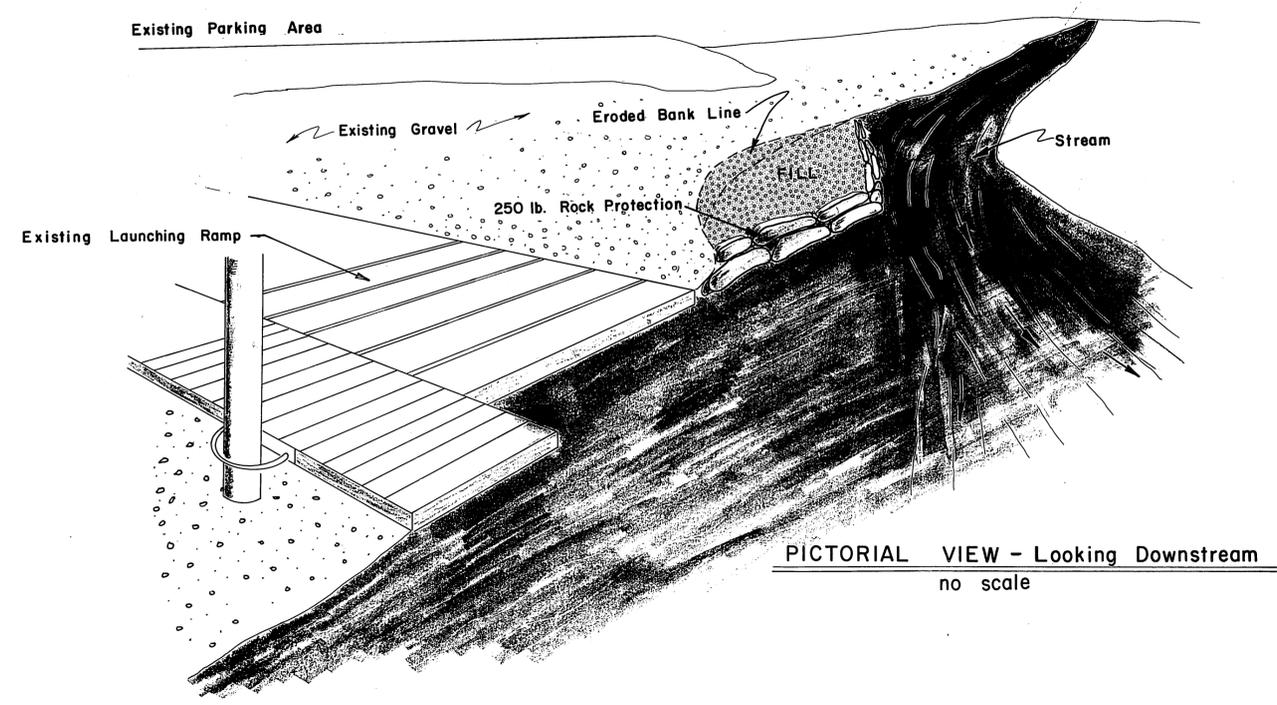

PICTORIAL VIEW - Looking Downstream
 no scale

STAMP		DO NOT SCALE THIS DRAWING - USE DIMENSIONS	
STATE OF ALASKA DEPARTMENT OF TRANSPORTATION AND PUBLIC FACILITIES HARBOR DESIGN AND CONSTRUCTION			
KETCHIKAN		ALASKA	
PROJECT LAYOUT			
SCALE	SURVEYED	APPROVED	
DESIGNED	DRAWN	Robert P. Beck	
CHECKED	DATE	James A. Lowell	
PROJECT NUMBER K-32117		SHEET 2 OF 2	