
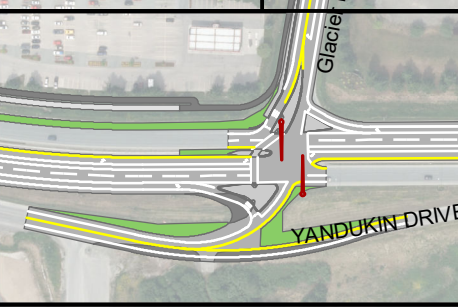
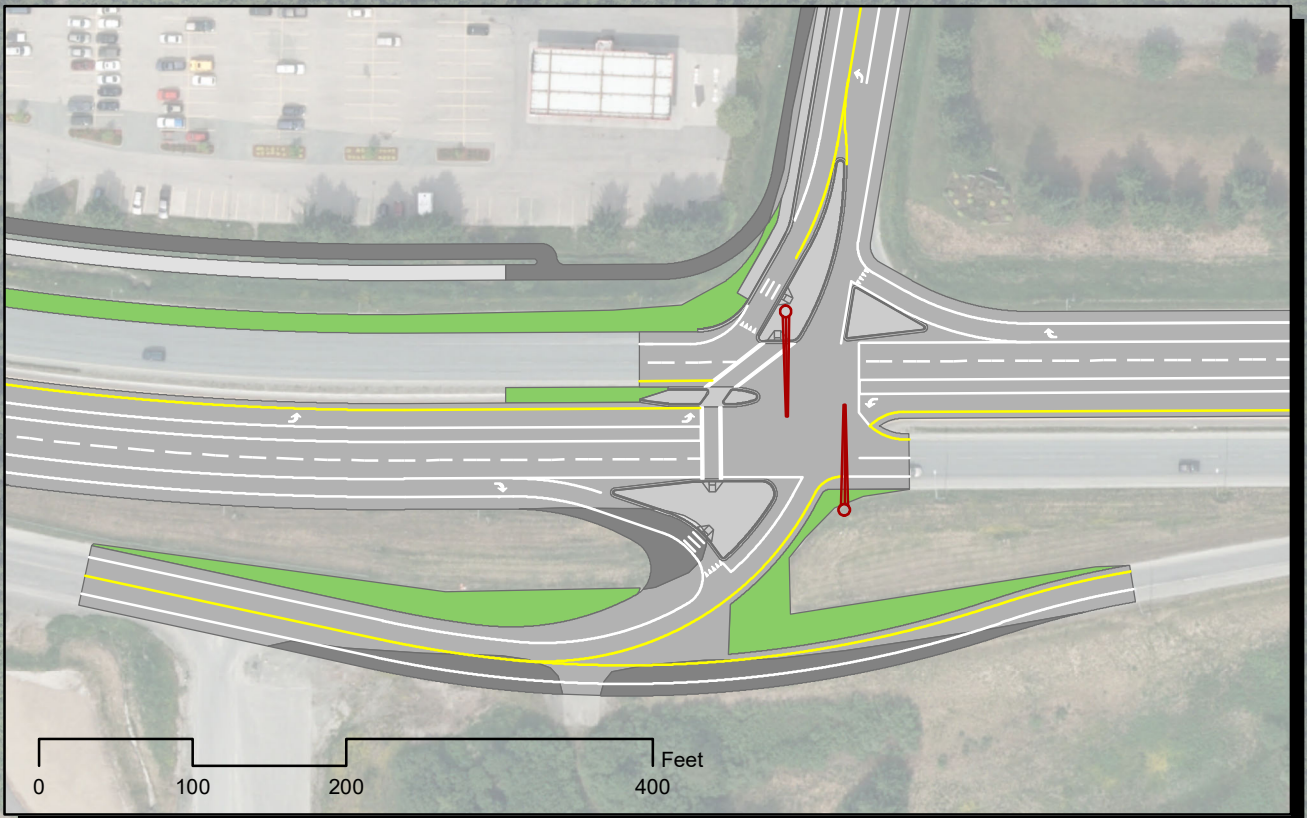



Preliminary Concept for Planning Purposes

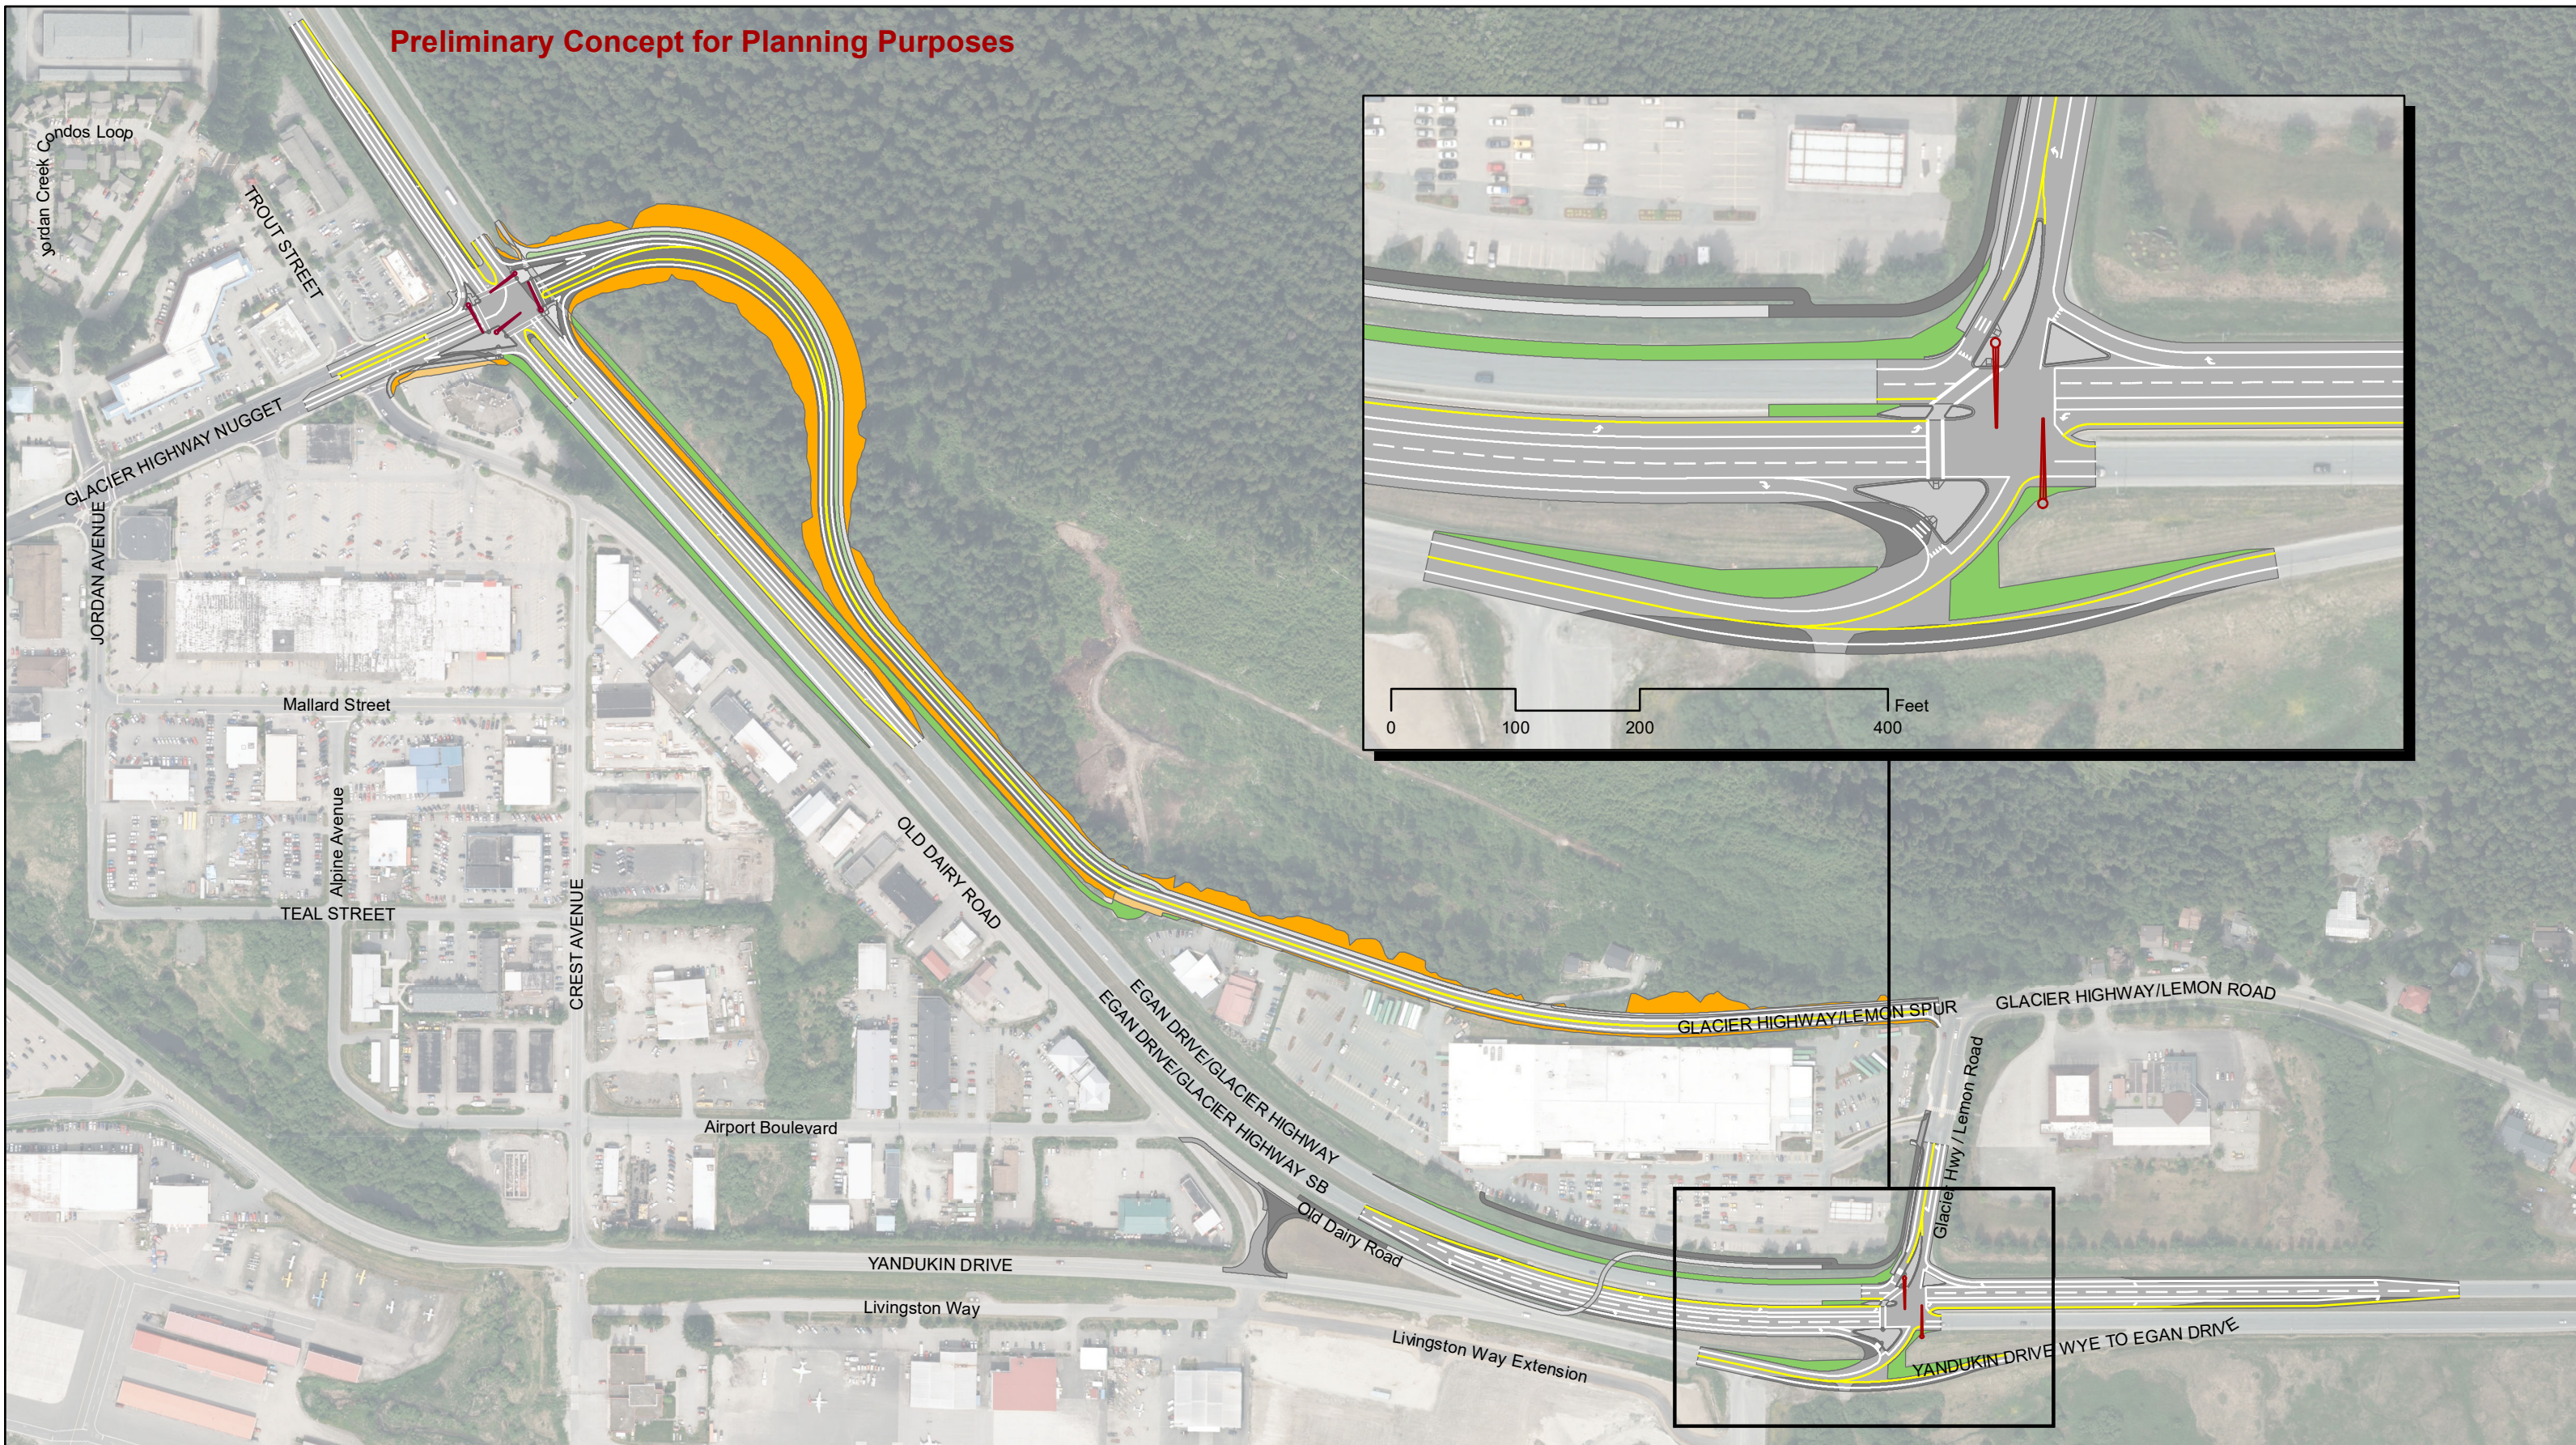

Footprint Type

- | | | |
|--|-----------------------------------|----------------------|
| Asphalt over existing asphalt | Grass over existing natural area | White Road Markings |
| New asphalt | Grass - remove existing asphalt | Yellow Road Markings |
| Sidewalk/Concrete over existing pavement | Cut/Fill over existing paved area | Traffic Signals |
| New Sidewalk/Concrete | Cut/Fill | |

Shaded areas are representative of GIS data and require additional survey for final design

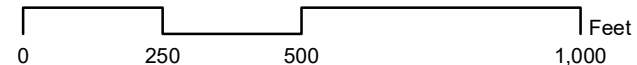

Juneau Egan Yandukin PEL

Recommended Alternative:
 Partial Access Signal with
 Pedestrian Crossing and Glacier
 Lemon Spur Extension

